


STAGE 1 NEW CSB PART 4

EXISTING SITE PLAN

0

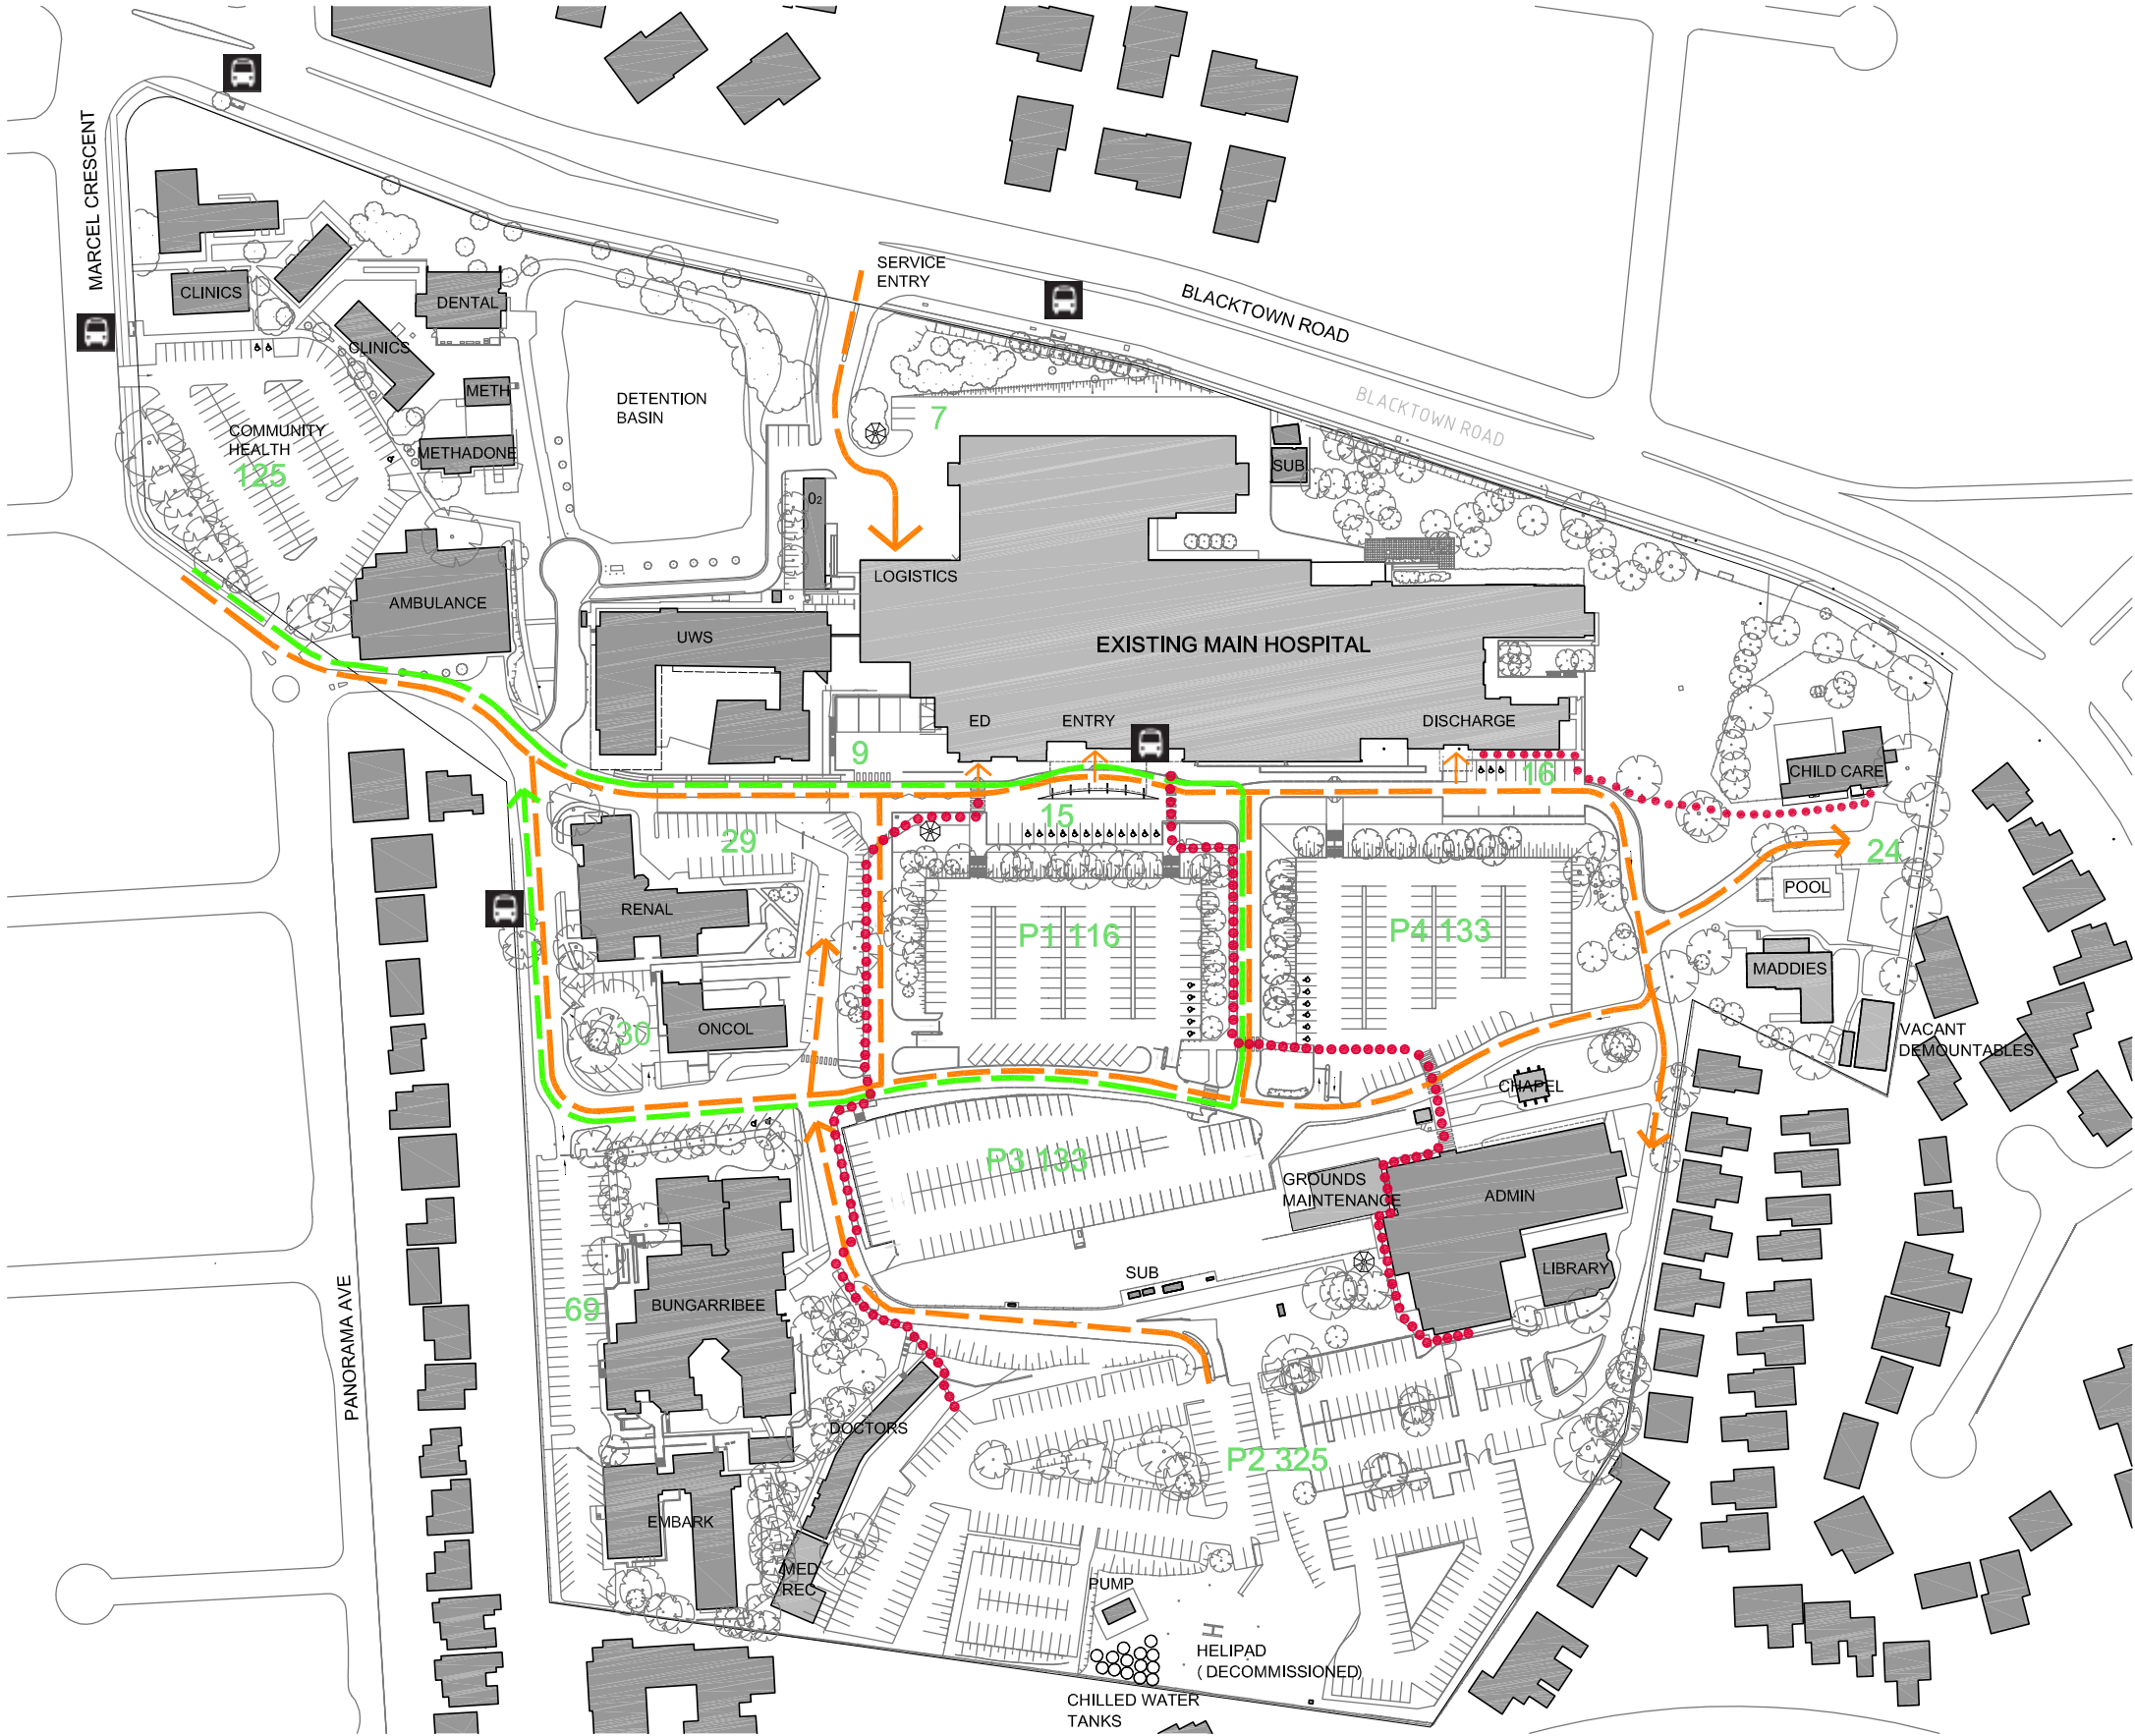

LEGEND	
	PROPOSED STAGE 1 NEW CSB BULK EXCAVATION COMPLETE
	CONSTRUCTION SITE
	WORK COMPLETE
	CONSTRUCTION OF BMHU (SEPARATE WORKS)
	PROPOSED MLCP BULK EXCAVATION COMPLETE
	STAFF/PATIENT/PUBLIC VEHICLE FLOW
	CONSTRUCTION VEHICLE FLOW
	BUS ROUTE
	MAIN PEDESTRIAN ROUTE
	CONTROLLED ENTRY (GATE HOUSE)


CARPARK NUMBERS	
EXIST PARKS	1031

<div>THIS DRAWING IS COPYRIGHT AND THE PROPERTY OF THE CONSULTANT AND MUST NOT BE RETAINED, COPIED OR USED WITHOUT THE PERMISSION OF THE AUTHOR. ALL DIMENSIONS MUST BE CHECKED ON SITE BEFORE COMMENCEMENT OF ANY WORK AND DISCREPANCIES IMMEDIATELY REPORTED TO THE CONSULTANT FOR INTERPRETATION. THIS DRAWING IS TO BE READ IN CONJUNCTION WITH THE OTHER DRAWINGS IN THIS SET AND WITH THE PROJECT SPECIFICATIONS. DO NOT SCALE FROM DRAWINGS. REFERENCE TO GIVEN DIMENSIONS. VARIATIONS TO WORK SHOWN MUST BE CLAIMED AND APPROVED IN WRITING BEFORE PROCEEDING.</div>						CONSULTANT PM		PRINCIPAL		PROJECT		ARCHITECTURE			
						<div><p>A/CN 001 024 095 Strickland Knight Merz Pty. Ltd 181 Christie Street Sydney NSW 2005 AUSTRALIA Tel: +61 2 9528 2100 Fax: +61 2 9528 2010 Web: www.skm.com.au Web: www.s2f.com.au</p><p>SKM-S2F is part of the Strickland Knight Merz Group</p></div>		<div></div>		<div></div>		<div>BLACKTOWN MT DRUITT HOSPITAL STAGE 1 EXPANSION AND SUB ACUTE BEDS PROJECTS</div> <div>BLACKTOWN CAMPUS: BLACKTOWN ROAD, NSW2148 MT DRUITT CAMPUS: 75 RAILWAY STREET, NSW2770</div>		<div>DRAWING TITLE BIN - BLACKTOWN STAGE 1 EXPANSION PART 4 APPLICATION STAGING DIAGRAMS EXISTING SITE PLAN</div>	
						1	15/08/12	KH	CY		PARKING NUMBERS UPDATED				
0	27/06/12	KH	CY												
REV.	DATE	REV'D BY	APP'D BY	APP'D P.DIR	AMENDMENT										
										PROJECT No. B11472		DRAWING No. BIN - AR - DG - 0470			
												REVISION 1			

STAGE 1 NEW CSB PART 4

APRIL 2013 (PROVISIONAL)

1

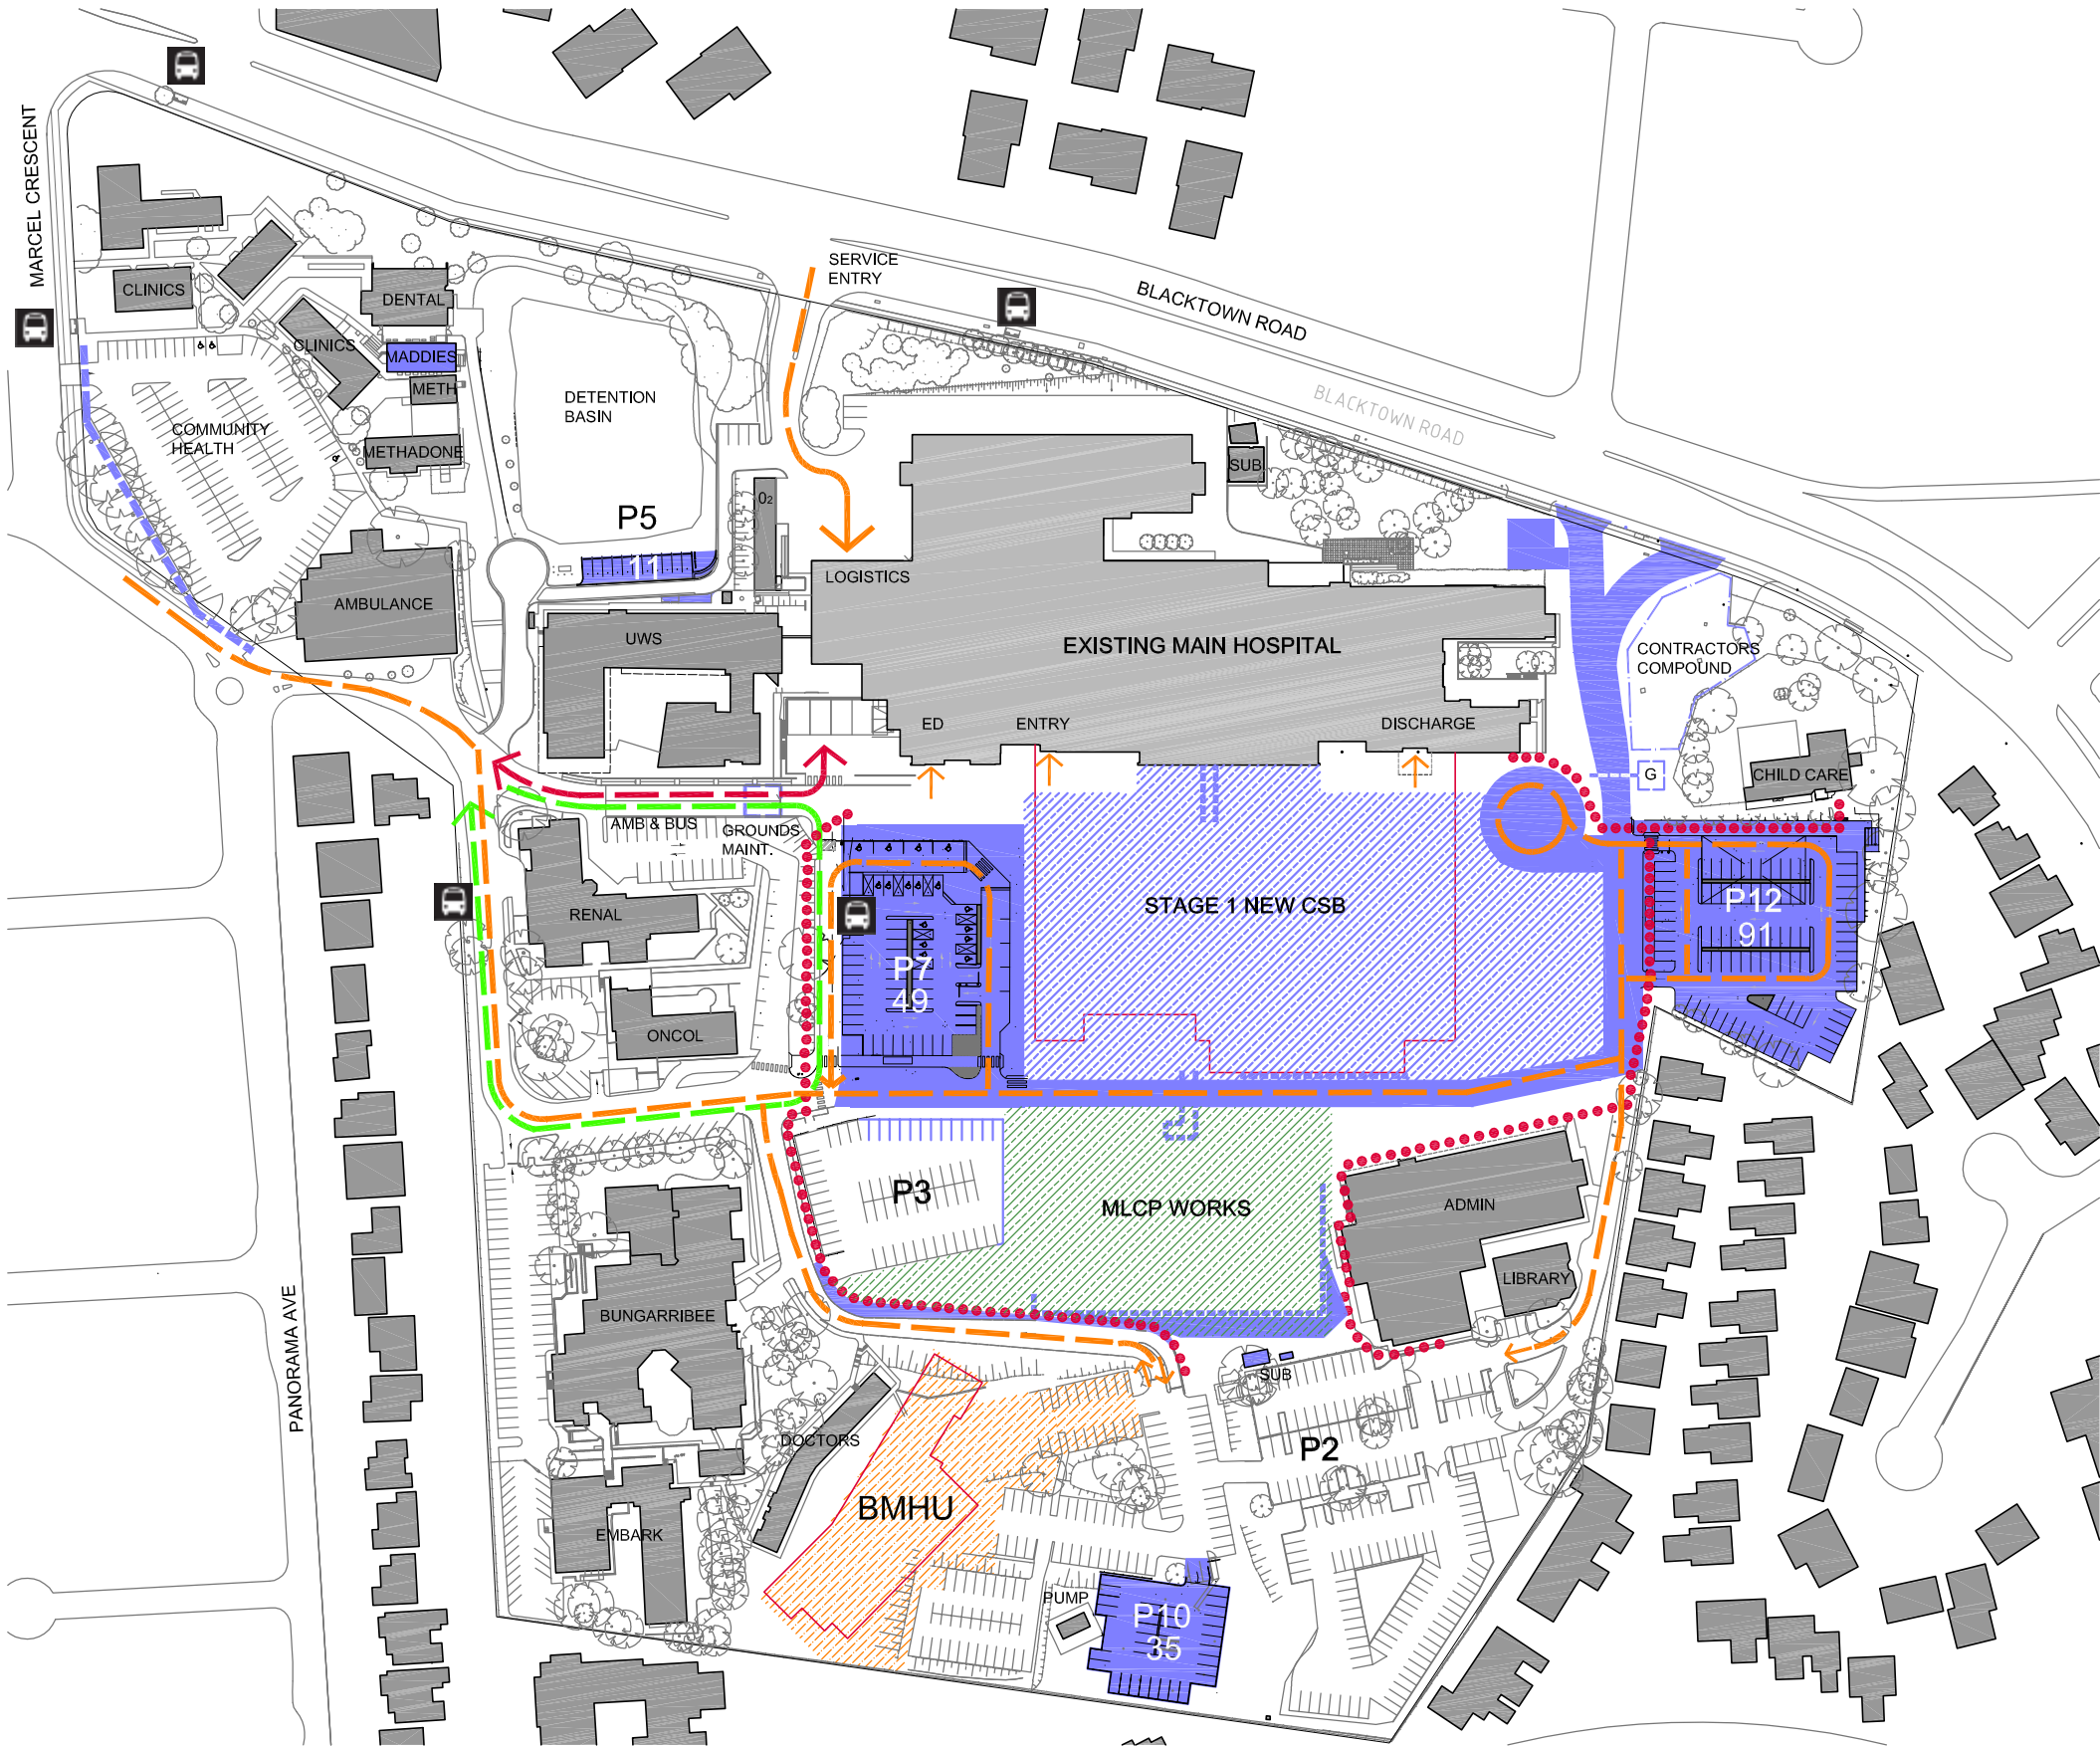

NOTES

- COMPLETION OF THE CIVIL INFRASTRUCTURE WORKS PACKAGE:
- 4.1 COMPLETION OF ON-GRADE CARPARKS AND NEW LOOP ROAD
 - 4.2 COMPLETION OF STAGE 1 NEW CSB BULK EARTHWORKS
 - 4.3 COMPLETION OF MLCP BULK EARTHWORKS
 - 4.4 DEMOBILISATION OF THE CIVIL INFRASTRUCTURE CONTRACTOR

LEGEND	
	PROPOSED STAGE 1 NEW CSB BULK EXCAVATION COMPLETE
	CONSTRUCTION SITE
	WORK COMPLETE
	CONSTRUCTION OF BMHU (SEPARATE WORKS)
	PROPOSED MLCP BULK EXCAVATION COMPLETE
	STAFF/PATIENT/PUBLIC VEHICLE FLOW
	CONSTRUCTION VEHICLE FLOW
	BUS ROUTE
	MAIN PEDESTRIAN ROUTE
	CONTROLLED ENTRY (GATE HOUSE)

CARPARK NUMBERS	
EXIST PARKS	1031
LOST PARKS	449
-6 DISCHARGE	
-75 P3	
-71 P2 (SUBSTATION, P10 & BMHU)	
-24 P12	
-15 ENTRY	
-116 P1	
-133 P4	
-9 AMBULANCE BAY	
NEW PARKS	402
+ 186 BT CAMPUS	
+ 216 OFF SITE	
TOTAL	984


-47

<div>THIS DRAWING IS COPYRIGHT AND THE PROPERTY OF THE CONSULTANT AND MUST NOT BE RETAINED, COPIED OR USED WITHOUT THE PERMISSION OF THE AUTHOR. ALL DIMENSIONS MUST BE CHECKED ON SITE BEFORE COMMENCEMENT OF ANY WORK AND DISCREPANCIES IMMEDIATELY REPORTED TO THE CONSULTANT FOR INTERPRETATION. THIS DRAWING IS TO BE READ IN CONJUNCTION WITH THE OTHER DRAWINGS IN THIS SET AND WITH THE PROJECT SPECIFICATIONS. DO NOT SCALE FROM DRAWINGS. REFERENCE TO GIVEN DIMENSIONS. VARIATIONS TO WORK SHOWN MUST BE CLAIMED AND APPROVED IN WRITING BEFORE PROCEEDING.</div>						CONSULTANT		PM		PRINCIPAL		PROJECT		ARCHITECTURE			
						<div><div>SKM S2F</div><div>A/CN 001 024 095 Strickland Knight Marz Pty. Ltd 181 Christie Street St Leonards NSW 2055 AUSTRALIA</div><div>Tel: +61 2 9528 2100 Fax: +61 2 9528 2510 Web: www.skm.com.au Web: www.skmS2F.com</div><div>SKM-S2F is part of the Strickland Knight Marz Group</div></div>		<div><div>appian</div><div>group</div></div>		<div><div>NSW</div><div>Health</div><div>Infrastructure</div></div> <div><div>NSW</div><div>Health</div><div>Western Sydney Local Health District</div></div>		<div>BLACKTOWN MT DRUITT HOSPITAL STAGE 1 EXPANSION AND SUB ACUTE BEDS PROJECTS</div> <div>BLACKTOWN CAMPUS: BLACKTOWN ROAD, NSW2148 MT DRUITT CAMPUS: 75 RAILWAY STREET, NSW2770</div>		DRAWING TITLE		REVISION	
														BIN - BLACKTOWN STAGE 1 EXPANSION PART 4 APPLICATION STAGING DIAGRAM PHASE 1			
						1	15/08/12	KH	CY		PARKING NUMBERS UPDATED					PROJECT No. B11472	
0	27/06/12	KH	CY														
REV.	DATE	REV'D BY	APP'D BY	APP'D P.DIR	AMENDMENT												

STAGE 1 NEW CSB PART 4

FEBRUARY 2014 (PROVISIONAL)

2

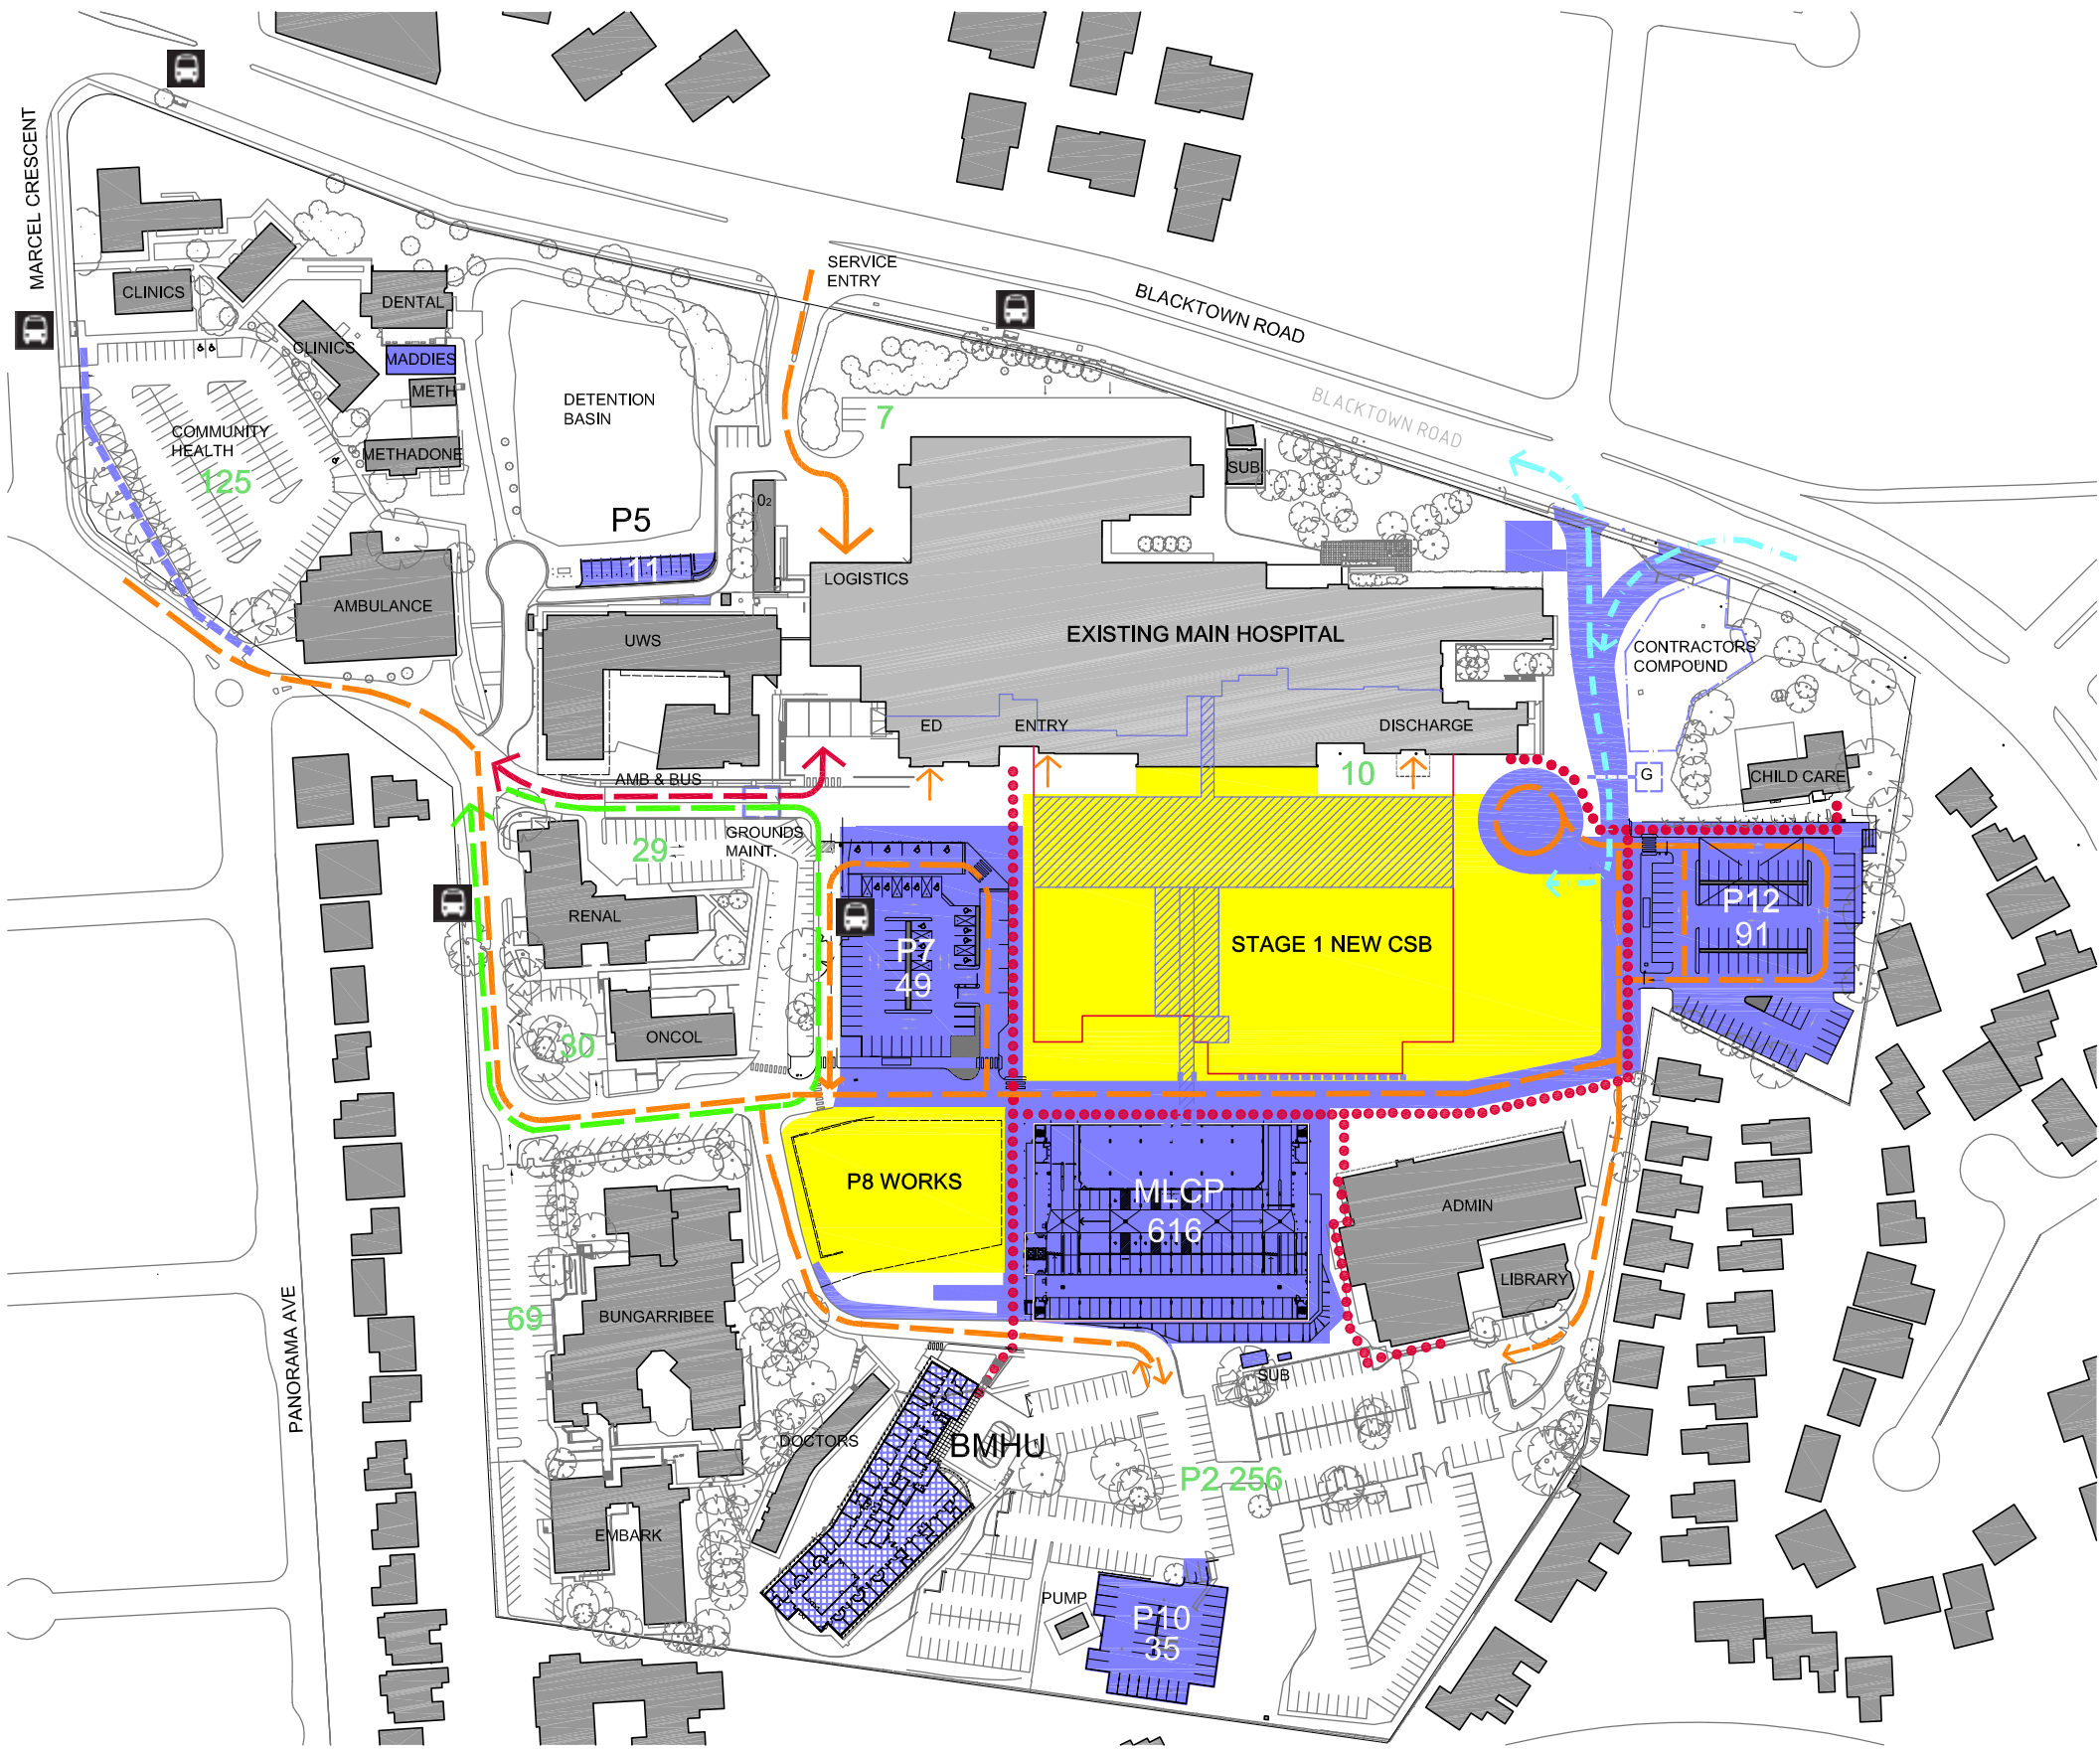

NOTES

- COMPLETION OF THE MLCP WORKS
- COMPLETION OF BMHU WORKS
- COMPLETION OF ONGRADE PARKING P8

LEGEND	
	PROPOSED STAGE 1 NEW CSB BULK EXCAVATION COMPLETE
	CONSTRUCTION SITE
	WORK COMPLETE
	CONSTRUCTION OF BMHU (SEPARATE WORKS)
	PROPOSED MLCP BULK EXCAVATION COMPLETE
	STAFF/PATIENT/PUBLIC VEHICLE FLOW
	CONSTRUCTION VEHICLE FLOW
	BUS ROUTE
	MAIN PEDESTRIAN ROUTE
	CONTROLLED ENTRY (GATE HOUSE)

CARPARK NUMBERS	
EXIST PARKS	1031
LOST PARKS	505
-6 DISCHARGE	
-133 P3	
-69 P2 (SUBSTATION, P10 & BMHU)	
-24 P12	
-15 ENTRY	
-116 P1	
-133 P4	
-9 AMBULANCE BAY	
NEW PARKS	1018
+ 186 BT CAMPUS	
+ 216 OFF SITE	
+ 616 MLCP	
TOTAL	1544


+513

<div>THIS DRAWING IS COPYRIGHT AND THE PROPERTY OF THE CONSULTANT AND MUST NOT BE RETAINED, COPIED OR USED WITHOUT THE PERMISSION OF THE AUTHOR. ALL DIMENSIONS MUST BE CHECKED ON SITE BEFORE COMMENCEMENT OF ANY WORK AND DISCREPANCIES IMMEDIATELY REPORTED TO THE CONSULTANT FOR INTERPRETATION. THIS DRAWING IS TO BE READ IN CONJUNCTION WITH THE OTHER DRAWINGS IN THIS SET AND WITH THE PROJECT SPECIFICATIONS. DO NOT SCALE FROM DRAWINGS. REFERENCE TO GIVEN DIMENSIONS. VARIATIONS TO WORK SHOWN MUST BE CLAIMED AND APPROVED IN WRITING BEFORE PROCEEDING.</div>						<div>CONSULTANT</div> <div><div><div><div><div></div><div>SKM S2F</div></div><div><div>A/CN 001 024 095</div><div>Strickland Knight Merz Pty. Ltd</div><div>181 Christie Street</div><div>Sydney NSW 2005</div><div>AUSTRALIA</div></div><div><div>+61 2 9528 2100</div><div>+61 2 9528 2510</div><div>Web: www.skm.com.au</div><div>Web: www.skmS2F.com</div></div></div><div>SKM-S2F is part of the Strickland Knight Merz Group</div></div></div>	<div>PM</div> <div><div><div></div><div>appian</div><div>group</div></div></div>	<div>PRINCIPAL</div> <div><div><div><div><div></div><div>NSW</div><div>GOVERNMENT</div></div><div>Health Infrastructure</div></div><div><div><div><div></div><div>NSW</div><div>GOVERNMENT</div></div><div>Health Western Sydney Local Health District</div></div></div></div></div>	<div>PROJECT</div> <div><div><div>BLACKTOWN MT DRUITT HOSPITAL STAGE 1 EXPANSION AND SUB ACUTE BEDS PROJECTS</div><div>BLACKTOWN CAMPUS: BLACKTOWN ROAD, NSW2148 MT DRUITT CAMPUS: 75 RAILWAY STREET, NSW2770</div></div></div>	<div>ARCHITECTURE</div> <div><div>DRAWING TITLE</div><div>BIN - BLACKTOWN STAGE 1 EXPANSION PART 4 APPLICATION STAGING DIAGRAMS PHASE 2</div></div> <div><div>PROJECT No.</div><div>B11472</div></div> <div><div>DRAWING No.</div><div>BIN - AR - DG - 0472</div></div> <div><div>REVISION</div><div>1</div></div>		
	1	15/08/12	KH	CY		PARKING NUMBERS UPDATED						
	0	27/06/12	KH	CY								
	REV.	DATE	REV'D BY	APP'D BY	APP'D P.DIR	AMENDMENT						

STAGE 1 NEW CSB PART 4

MAY 2014 (PROVISIONAL)

3

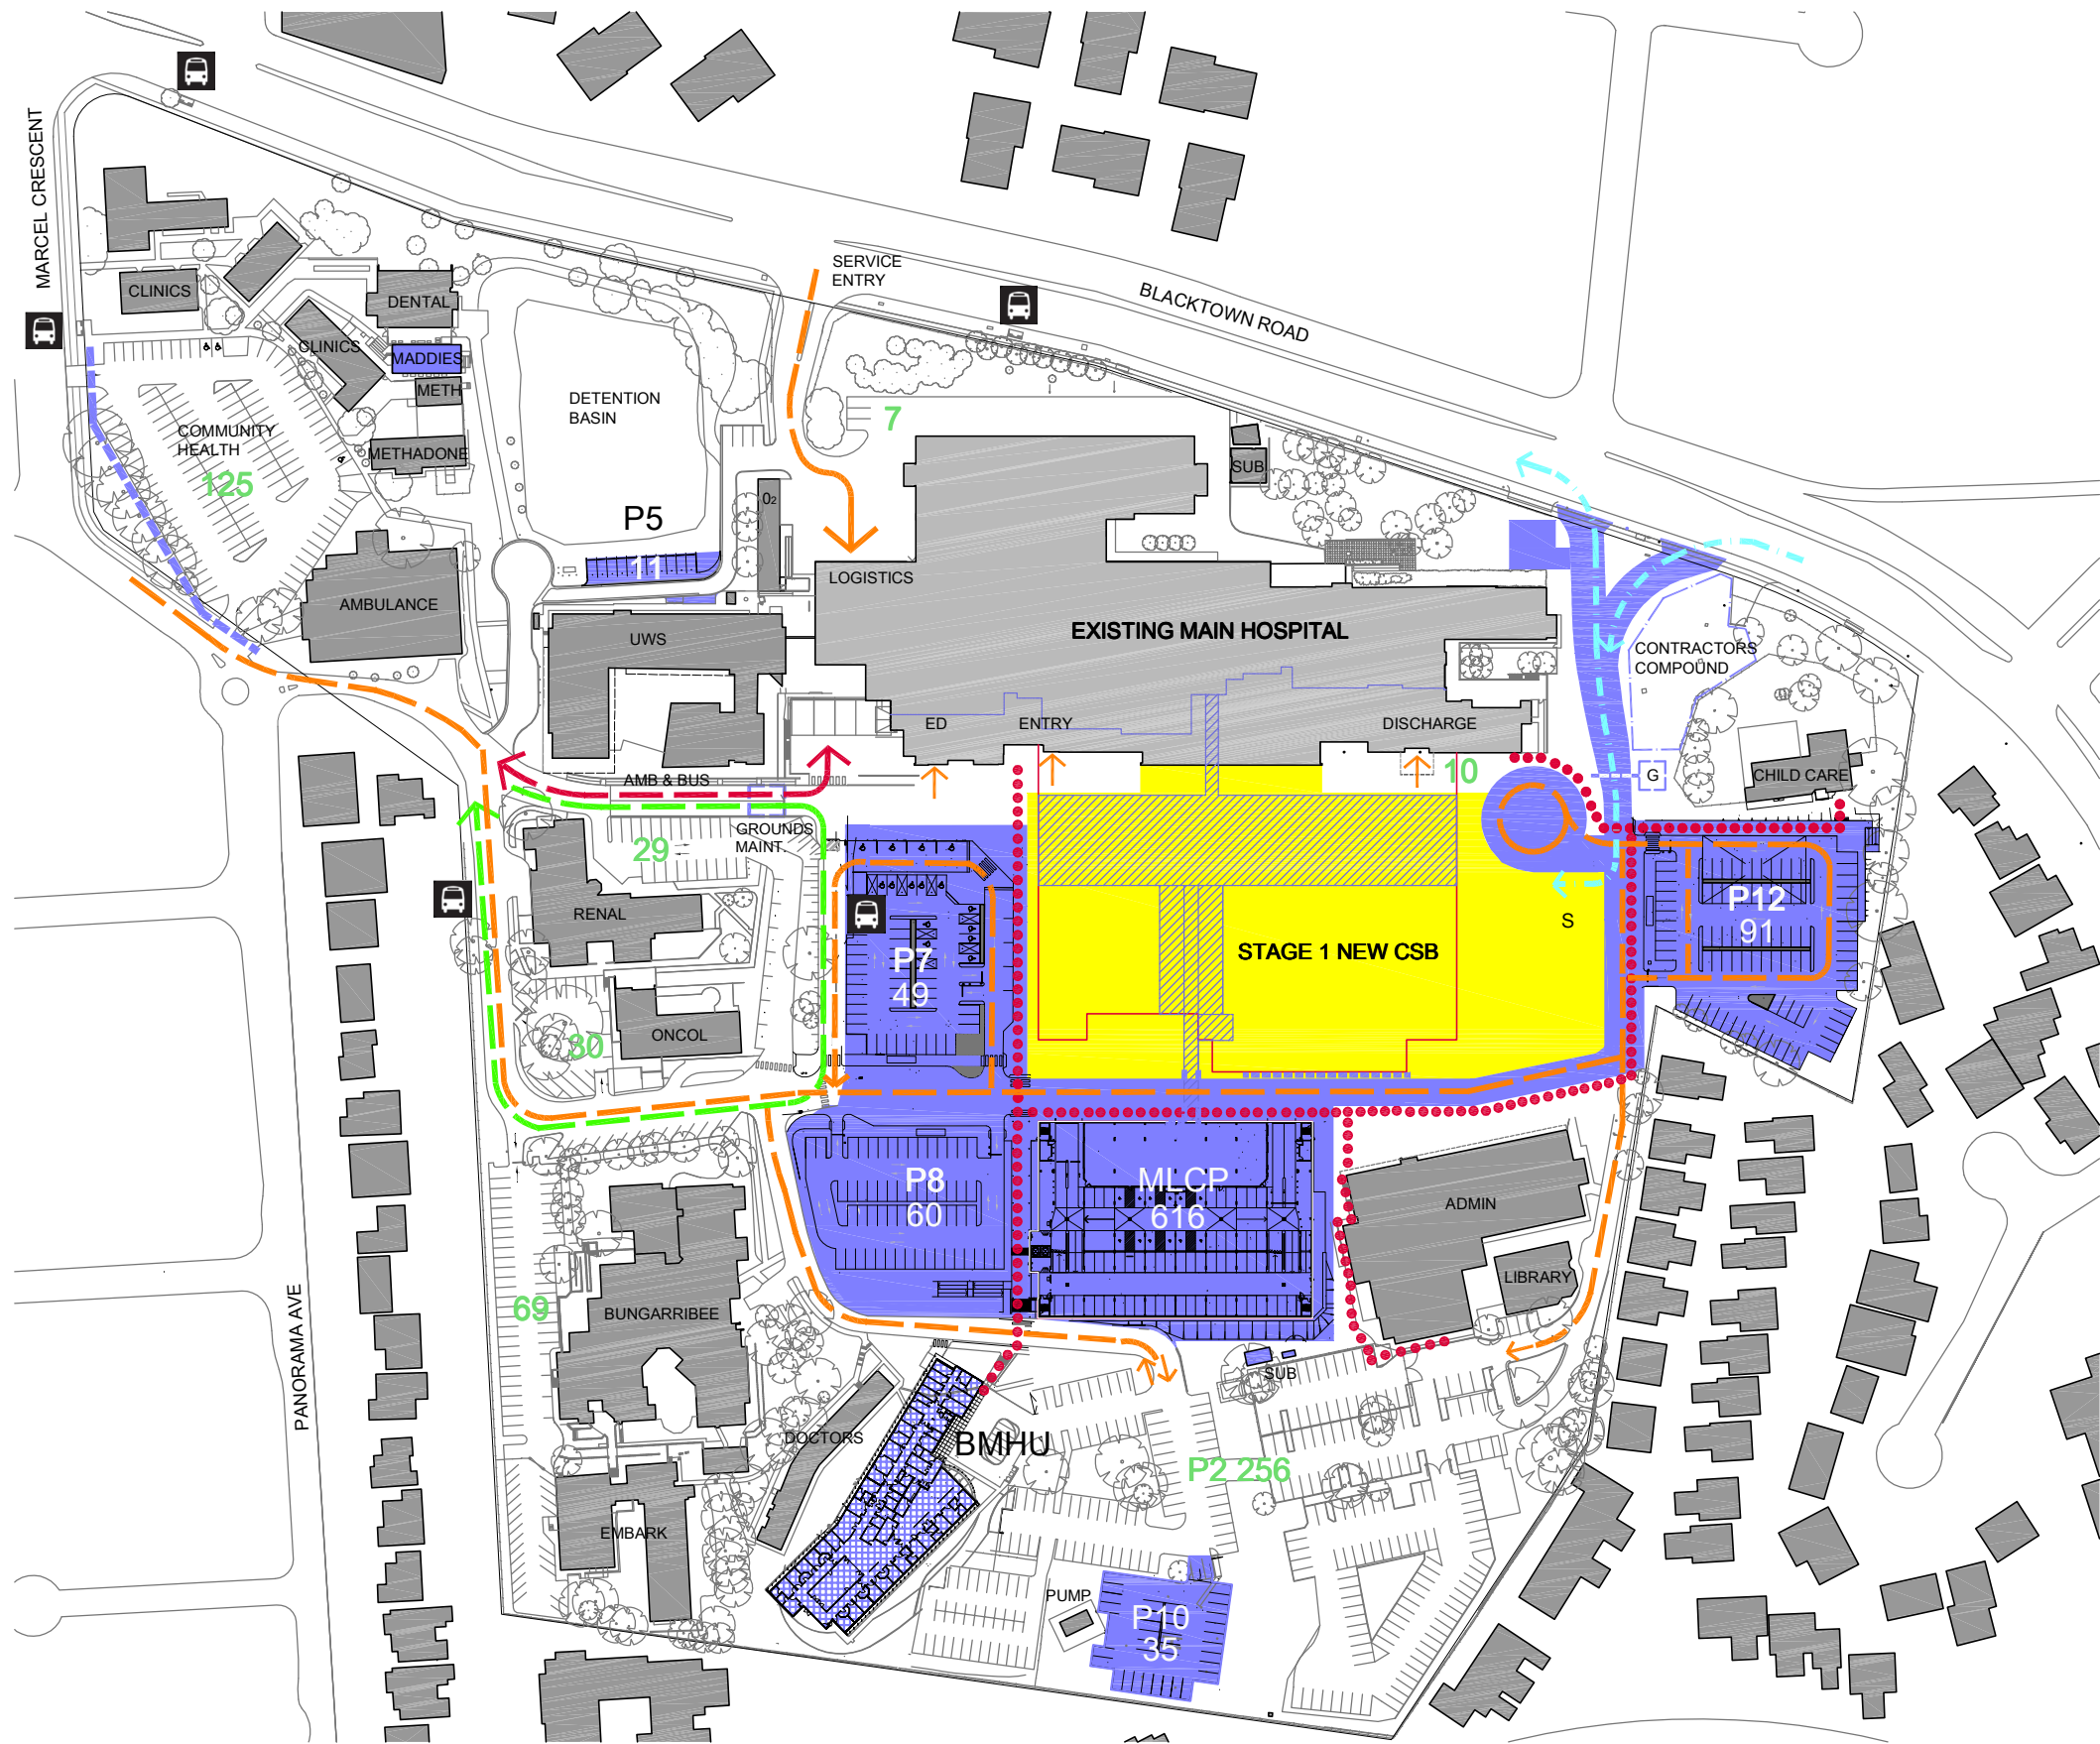

NOTES

- COMPLETION OF ON-GRADE CAR PARK P8

LEGEND	
	PROPOSED STAGE 1 NEW CSB BULK EXCAVATION COMPLETE
	CONSTRUCTION SITE
	WORK COMPLETE
	CONSTRUCTION OF BMHU (SEPARATE WORKS)
	FINISHED
	PROPOSED MLCP BULK EXCAVATION COMPLETE
	STAFF/PATIENT/PUBLIC VEHICLE FLOW
	CONSTRUCTION VEHICLE FLOW
	BUS ROUTE
	MAIN PEDESTRIAN ROUTE
	CONTROLLED ENTRY (GATE HOUSE)

CARPARK NUMBERS	
EXIST PARKS	1031
LOST PARKS	505
-6 DISCHARGE	
-133 P3	
-69 P2 (SUBSTATION, P10 & BMHU)	
-24 P12	
-15 ENTRY	
-116 P1	
-133 P4	
-9 AMBULANCE BAY	
NEW PARKS	862
+ 246 BT CAMPUS	
+ 216 OFF SITE	
+ MLCP 616	
TOTAL	1388


+357

<div>THIS DRAWING IS COPYRIGHT AND THE PROPERTY OF THE CONSULTANT AND MUST NOT BE RETAINED, COPIED OR USED WITHOUT THE PERMISSION OF THE AUTHOR. ALL DIMENSIONS MUST BE CHECKED ON SITE BEFORE COMMENCEMENT OF ANY WORK AND DISCREPANCIES IMMEDIATELY REPORTED TO THE CONSULTANT FOR INTERPRETATION. THIS DRAWING IS TO BE READ IN CONJUNCTION WITH THE OTHER DRAWINGS IN THIS SET AND WITH THE PROJECT SPECIFICATIONS. DO NOT SCALE FROM DRAWINGS. REFER TO GIVEN DIMENSIONS. VARIATIONS TO WORK SHOWN MUST BE CLAIMED AND APPROVED IN WRITING BEFORE PROCEEDING.</div>						<div>CONSULTANT</div> <div><div>A.C.N. 001 024 098 Sincere Knight Merz Pty. Ltd 100 Christie Street GL, Leichhardt NSW 2143 Australia Tel: +61 2 9629 2100 Fax: +61 2 9628 2510 Web: www.skm-s2f.com.au Web: www.skm-s2f.com</div></div>		<div>PM</div> <div></div>		<div>PRINCIPAL</div> <div><div>NSW GOVERNMENT Health Infrastructure</div></div>		<div>PROJECT</div> <div><div>NSW GOVERNMENT Health Western Sydney Local Health District</div></div>		<div>ARCHITECTURE</div> <div>DRAWING TITLE BIN - BLACKTOWN STAGE 1 EXPANSION PART 4 APPLICATION STAGING DIAGRAMS PHASE 3</div>			
	<div>115/08/12KHCYPARKING NUMBERS UPDATED</div>									BLACKTOWN MT DRUITT HOSPITAL STAGE 1 EXPANSION AND SUB ACUTE BEDS PROJECTS							
	<div>027/06/12KHCY</div>									BLACKTOWN CAMPUS: BLACKTOWN ROAD, NSW2148 MT DRUITT CAMPUS: 75 RAILWAY STREET, NSW2770							
	<div>REV. DATEREV'D BYAPP'D BYAPP'D P.DIRAMENDMENT</div>											<div>DRAWING No. BIN - AR - DG - 0473</div>					
												<div>PROJECT No. B11472</div>					
											<div>REVISION 1</div>						

STAGE 1 NEW CSB PART 4

FEBRUARY 2015 (PROVISIONAL)

4

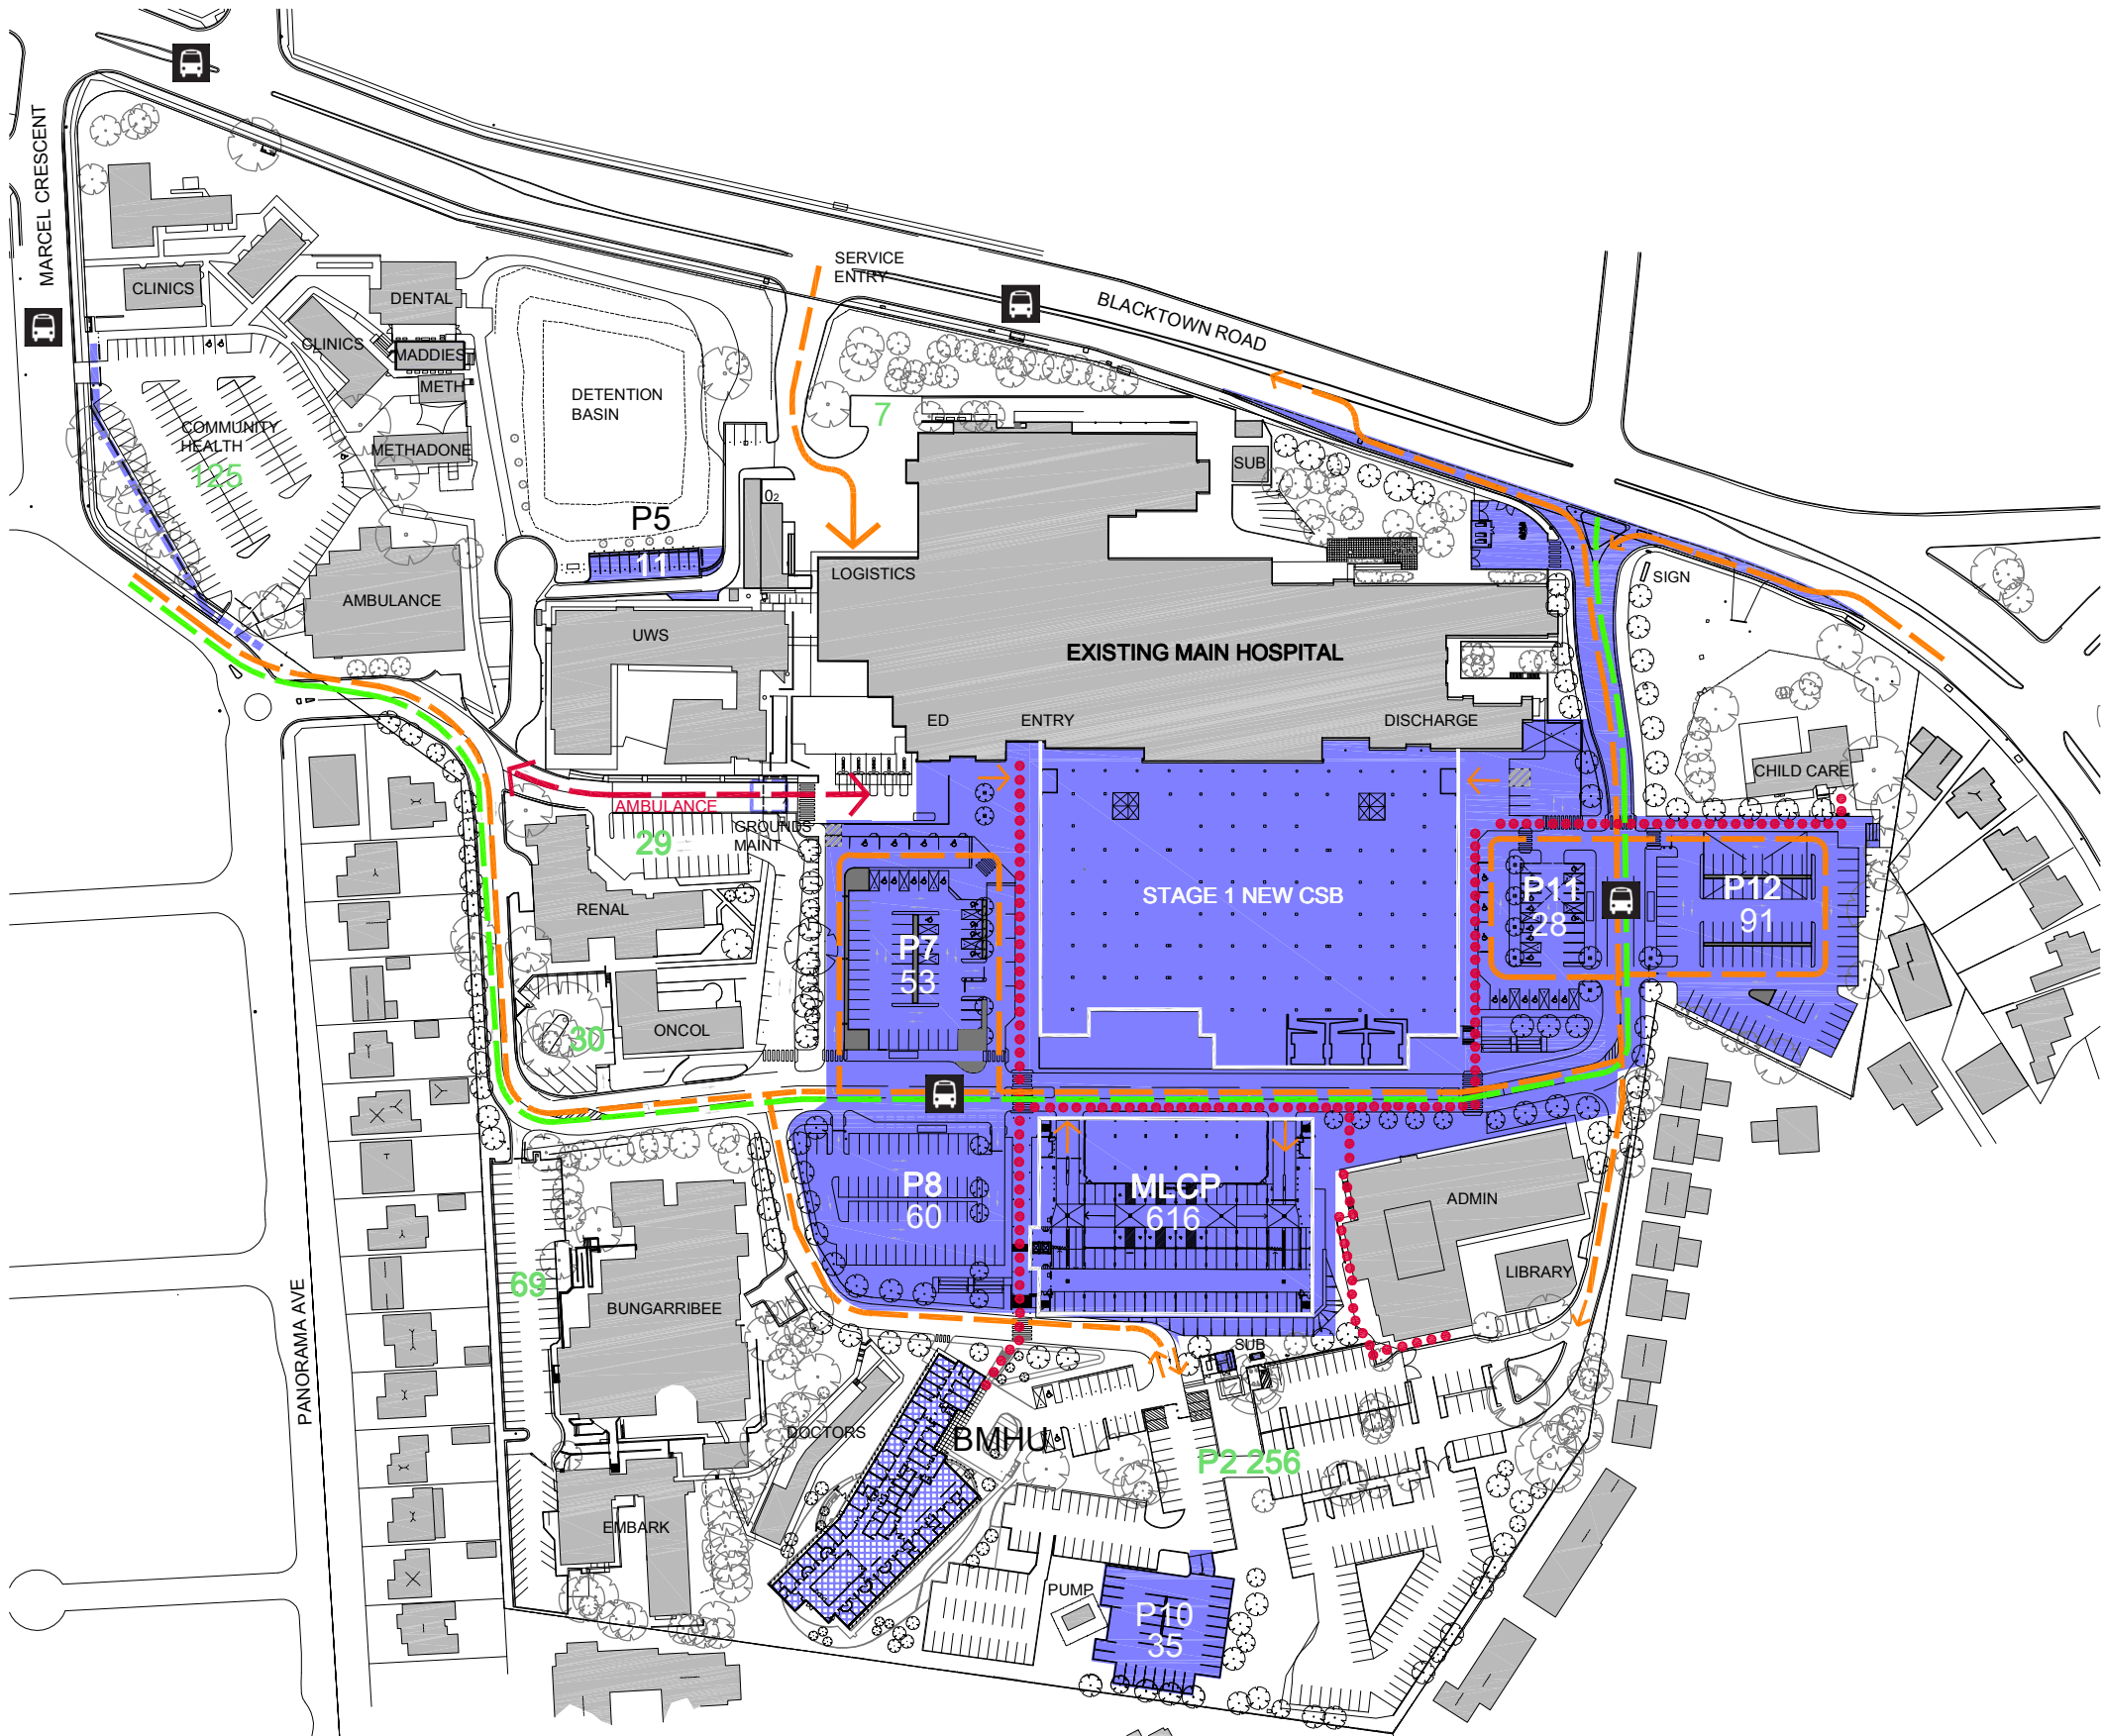

NOTES

- COMPLETION OF THE NEW CLINICAL SERVICES BUILDING AND ALL EXTERNAL AREAS.

LEGEND	
	PROPOSED STAGE 1 NEW CSB BULK EXCAVATION COMPLETE
	CONSTRUCTION SITE
	WORK COMPLETE
	CONSTRUCTION OF BMHU (SEPARATE WORKS)
	PROPOSED MLCP BULK EXCAVATION COMPLETE
	STAFF/PATIENT/PUBLIC VEHICLE FLOW
	CONSTRUCTION VEHICLE FLOW
	BUS ROUTE
	MAIN PEDESTRIAN ROUTE
	CONTROLLED ENTRY (GATE HOUSE)

CARPARK NUMBERS	
EXIST PARKS	1031
LOST PARKS	515
-16 DISCHARGE	
-133 P3	
-69 P2 (SUBSTATION, P10 & BMHU)	
-24 P12	
-15 ENTRY	
-116 P1	
-133 P4	
-9 AMBULANCE BAY	
NEW PARKS	894
+ BT CAMPUS 278	
+ MLCP 616	
TOTAL	1410

+379

THIS DRAWING IS COPYRIGHT AND THE PROPERTY OF THE CONSULTANT AND MUST NOT BE RETAINED, COPIED OR USED WITHOUT THE PERMISSION OF THE AUTHOR. ALL DIMENSIONS MUST BE CHECKED ON SITE BEFORE COMMENCEMENT OF ANY WORK AND DISCREPANCIES IMMEDIATELY REPORTED TO THE CONSULTANT FOR INTERPRETATION. THIS DRAWING IS TO BE READ IN CONJUNCTION WITH THE OTHER DRAWINGS IN THIS SET AND WITH THE PROJECT SPECIFICATIONS. DO NOT SCALE FROM DRAWINGS. REFER TO GIVEN DIMENSIONS. VARIATIONS TO WORK SHOWN MUST BE CLAIMED AND APPROVED IN WRITING BEFORE PROCEEDING.

1	15/08/12	KH	CY		PARKING NUMBERS UPDATED
0	27/06/12	KH	CY		
REV.	DATE	REV'D BY	APP'D BY	APP'D P.DIR	AMENDMENT

CONSULTANT PM

SKM S2F

A.C.N. 001 024 095
Skelton Knight Mero Pty. Ltd
100 Christie Street
St. Leonards
NSW 2055 AUSTRALIA
Tel: +61 2 9528 2100
Fax: +61 2 9528 2010
Web: www.skm.com.au
Web: www.skm.com.au

SKM-S2F is part of the Skelton Knight Mero Group

PRINCIPAL

appian group

PROJECT

BLACKTOWN MT DRUITT HOSPITAL STAGE 1 EXPANSION AND SUB ACUTE BEDS PROJECTS

BLACKTOWN CAMPUS: BLACKTOWN ROAD, NSW2148
MT DRUITT CAMPUS: 75 RAILWAY STREET, NSW2770

ARCHITECTURE

DRAWING TITLE
BIN - BLACKTOWN STAGE 1 EXPANSION PART 4 APPLICATION STAGING DIAGRAMS PHASE 4

PROJECT No. B11472	DRAWING No. BIN - AR - DG - 0474	REVISION 1
---------------------------	--	----------------------

MARCH 2016 (PROVISIONAL)

5



NOTES

- COMPLETION OF THE REFURBISHMENT WORKS.

CARPARK NUMBERS	
EXIST PARKS	1031
LOST PARKS -16 DISCHARGE -133 P3 -69 P2 (SUBSTATION, P10 & BMHU) -24 P12 -15 ENTRY -116 P1 -133 P4 -9 AMBULANCE BAY	515
NEW PARKS + BT CAMPUS 278 + MLCP 616	894
TOTAL	1410

+379

CONSULTANT	PM
------------	----



PRINCIPAL



PROJECT

**BLACKTOWN MT DRUITT HOSPITAL
STAGE 1 EXPANSION AND
SUB ACUTE BEDS PROJECTS**

BLACKTOWN CAMPUS: BLACKTOWN ROAD, NSW2148
MT DRUITT CAMPUS: 75 RAILWAY STREET, NSW2770

ARCHITECTURE

DRAWING TITLE
BIN - BLACKTOWN STAGE 1 EXPANSION PART 4 APPLICATION
STAGING DIAGRAMS
PHASE 5

PROJECT No.	B11472
-------------	--------

DRAWING No.

BIN - AR - DG - 0475

5