
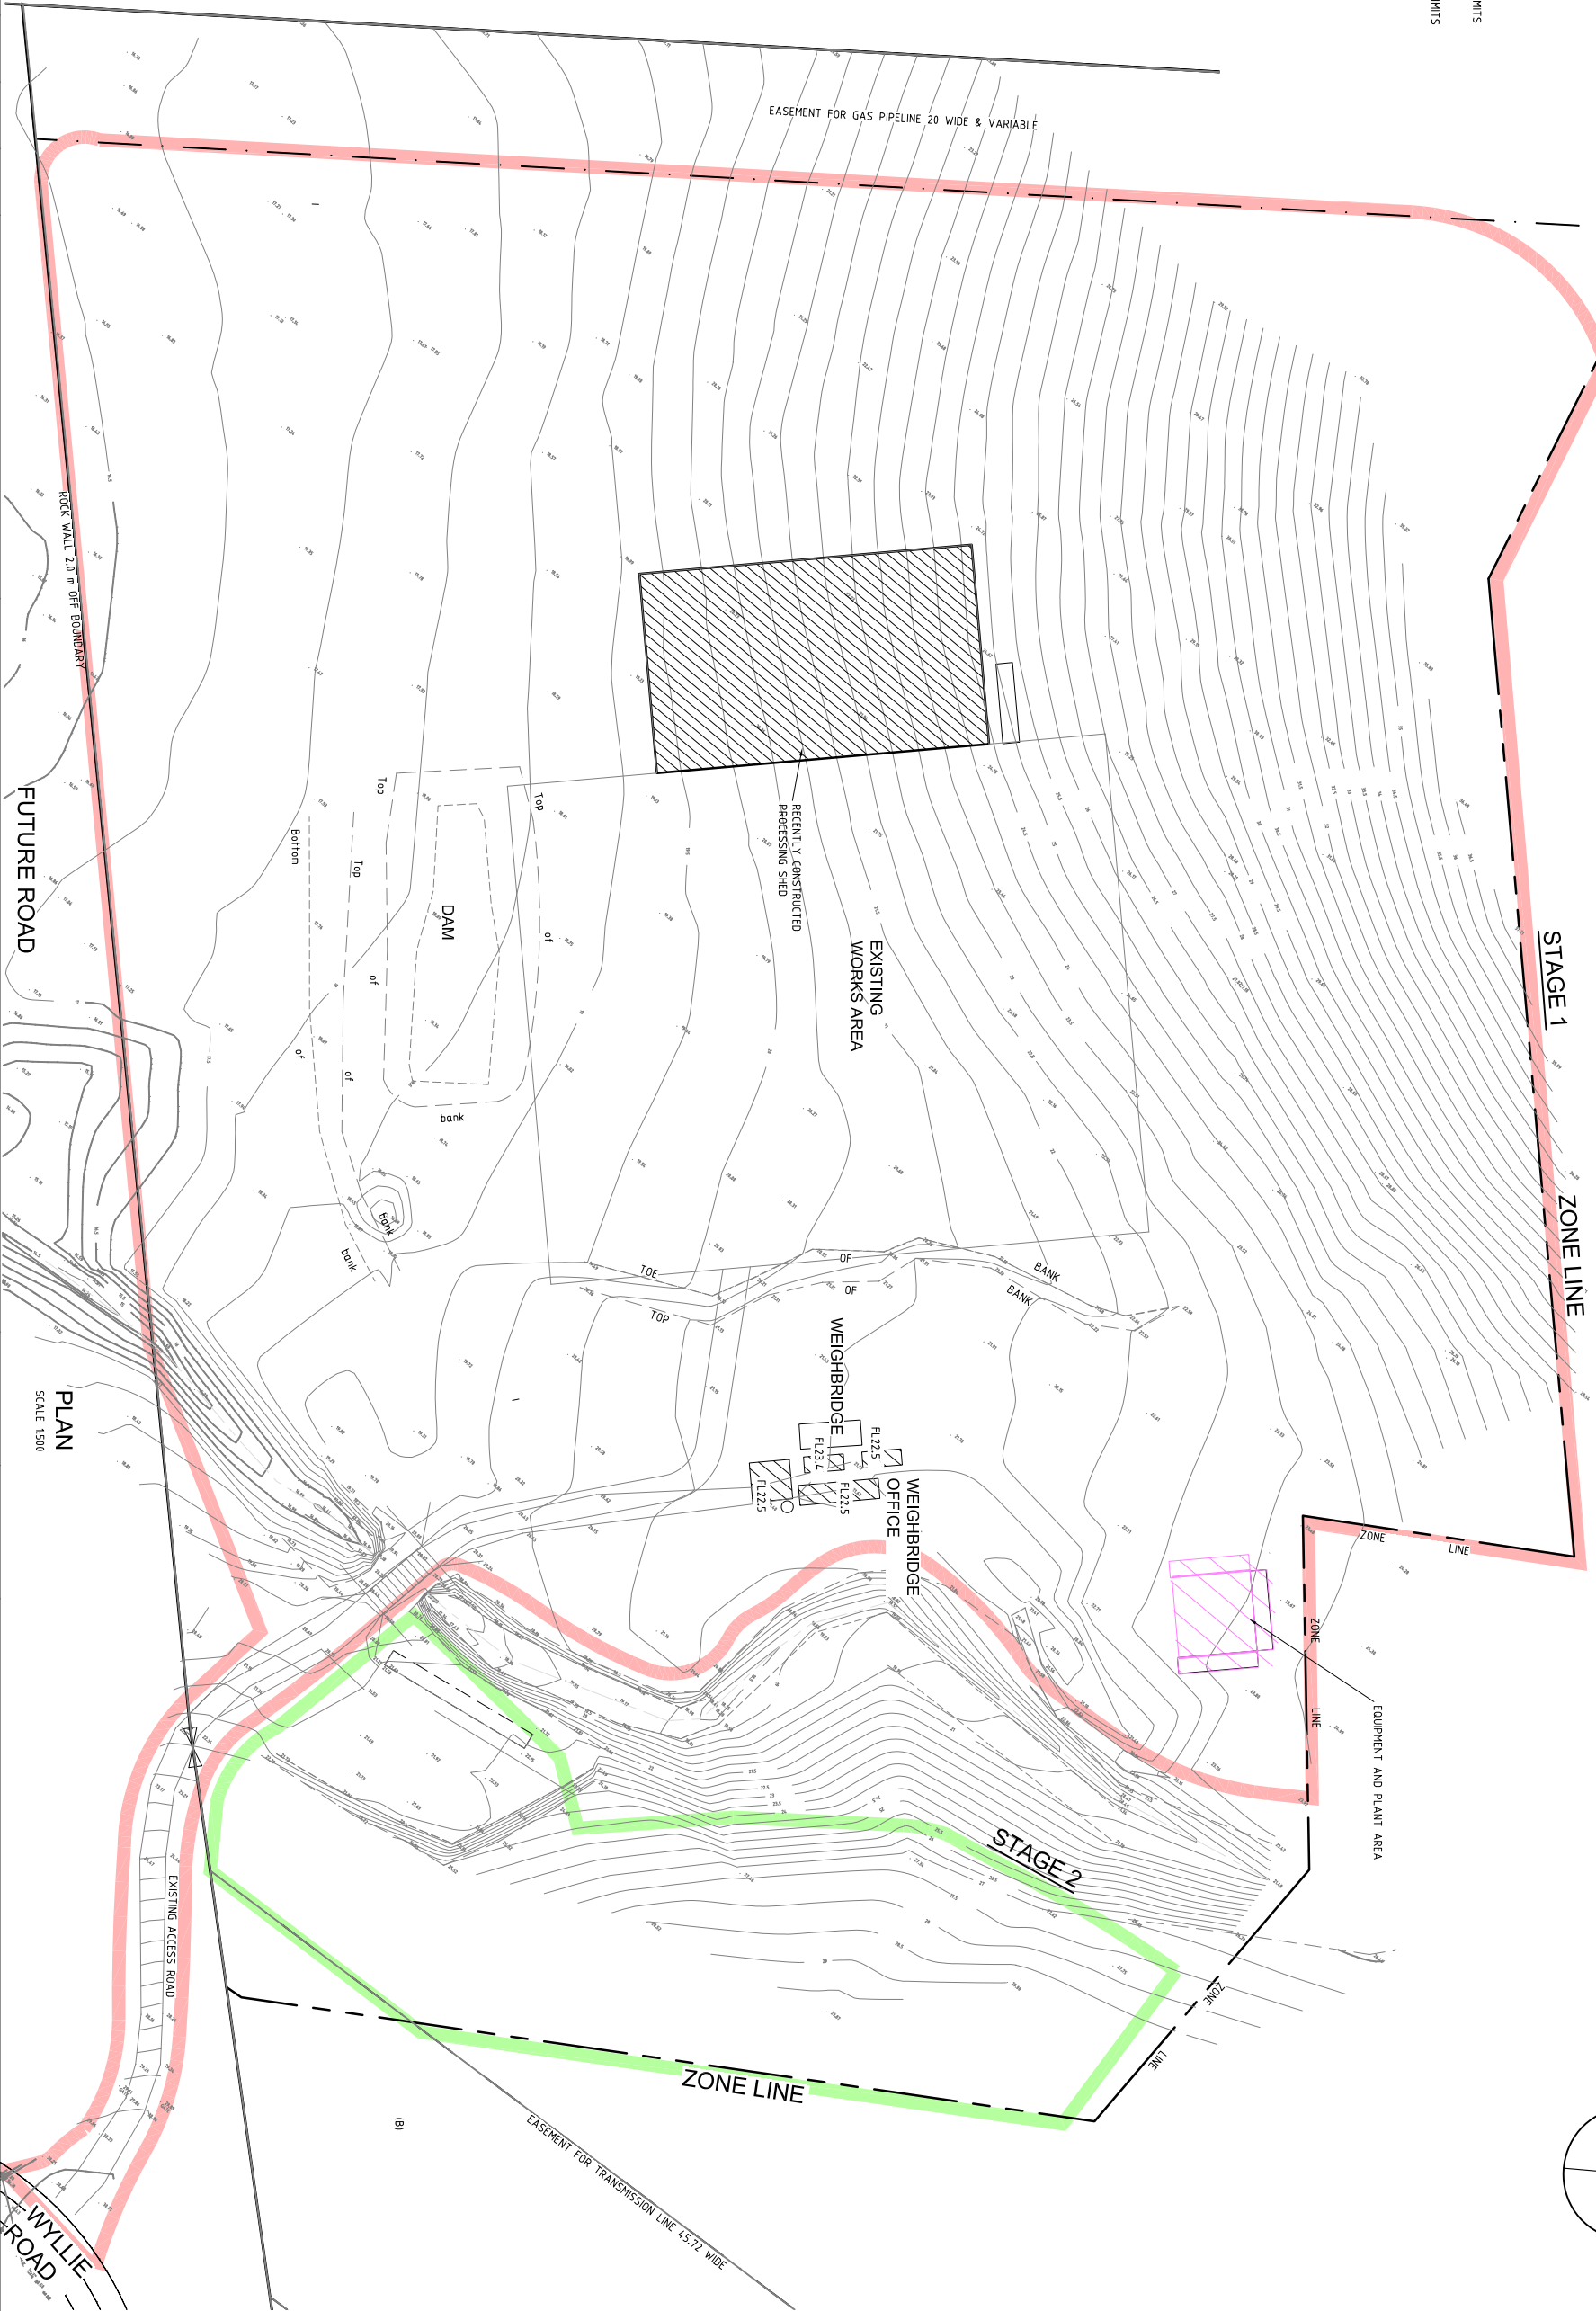


DO NOT SCALE

EASEMENT FOR TRANSMISSION LINE 45.72' WIDE

LEGEND

- DENOTES EXISTING BUILDING
- DENOTES EXISTING CONTOURS
- DENOTES PROPOSED STAGE 1 LIMITS
- DENOTES PROPOSED STAGE 2 LIMITS

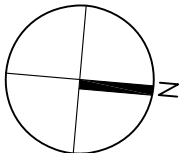

PLAN
SCALE 1:500

Revision	Amendment or reason for issue	Issue date	Drawn by	Authorised
A	EXISTING WORK AREA ADDED	20/03/2014	A.P.	W.M.
B	STAGE LIMITS ADDED	21/04/2015	A.P.	W.M.
C	CARRIAGE LOCATED, ADDITIONAL DETAIL ADDED NOW SHEET 10 OF 18	18 MAY 2015	W.M.	W.M.



K.F. Williams & Associates Pty Ltd
28 Auburn Street
Wollongong NSW 2500
A.C.N 008 664 417
Project Management, Surveying,
Civil, Structural, Water & Sewer

P (02) 4228 7044
F (02) 4226 2004
E mail@kfw.net.au
www.kfw.net.au

Surveyor DENNIS SMITH	Date FEB 2014	Drawing Title PROPOSED INDUSTRIAL DEVELOPMENT LOT 10 DP 878167 WYLLIE ROAD, KEMBLA GRANGE EXISTING SITE PLAN ISSUED FOR DA APPROVAL	Project No. KF110816
Date of Survey	Drawn K PROUDLOVE		Drawing No. C19
Height Datum AHD	Designed M.E. Aust. C.P. Eng		Sheet 10 Of 18
Origin	Checked		Revision C
Horiz. Datum	Approved	Scale 1:1000 @ A3	Drawing Status ISSUED FOR DA APPROVAL