

DRAINAGE NOTES

1. RAINWATER TANKS TO HAVE FIRST FLUSH BYPASS SYSTEM
2. 2 x 100,000 LITRE TANKS WILL PROVIDE APPROXIMATELY 82% OF DAILY DEMAND OF 500 LITRES/DAY
3. PRIOR TO COMMENCING CONSTRUCTION WORK, THE OWNER/CONTRACTOR SHALL ENGAGE A REGISTERED SURVEYOR TO ACCURATELY DELINEATE THE GAS PIPELINE BOUNDARY. IN ORDER TO PREVENT CONSTRUCTION PLANT FROM ENCROACHING ONTO THE GAS PIPELINE EASEMENT, THE OWNER/CONTRACTOR SHALL INSTALL A HIGH VISIBILITY ORANGE PARA-WEB FENCING OR 1.8M HIGH CHAINWIRE FENCE TO CLEARLY DELINEATE THE LIMIT OF WORK. THE FENCE SHALL NOT ENCROACH UPON THE GAS PIPELINE EASEMENT AND SHALL BE INSTALLED 0.15 M OFF THE EASEMENT BOUNDARY.
4. WATER QUALITY/RECYCLING POND EMBANKMENT IS TO BE COMPACTED TO 100% MOD COMPACTION UNDER LEVEL 2 GEOTECHNICAL CONTROL
5. DUST CONTROL TO BE ACHIEVED USING WATER CART. DEMAND ESTIMATED AT 40,000 L/DAY
6. LEACHATE COLLECTION TANKS PUMPED OUT BY SERVICE TANKER.
7. BYPASS CONTROL PIT TO DIVERT 220 l/sec TO WATER QUALITY POND. DISCHARGE EXCEEDING 230 l/sec TO DRAIN DIRECT TO DETENTION BASIN.
8. DETENTION BASIN TO HAVE 1953m³ STORAGE WITH 675mm DIA PIPE OUTLET. WEIR RL @ APPROX. 18.85m.
9. WATER QUALITY/RECYCLING POND TO HAVE PERMANENT VOLUME OF 3428 m³ WITH 673 m³ EXTENDED STORAGE. OVERFLOW PIPE TO BE 100mm DIA PIPE. OVERFLOW PIPE TO DISCHARGE TO DETENTION BASIN.
10. SHREDDING RUNOFF POND. SHREDDING RUNOFF POND TO HAVE VOLUME OF 781m³. OVERFLOW PIPE TO BE DISCHARGED TO WATER QUALITY POND. OVERFLOW PIPE TO BE 100mm DIA.
11. OSD BASIN B TO HAVE VOLUME OF 235m³. OUTLET TO BE 500m DIA ORIFICE OVER 6000 PIPE. WEIR RL @ APPROX. 20.35m CONSTRUCT IN STAGE 2
12. NO STORAGE OF BUOYANT MATERIAL IN PMF INUNDATION AREA. MINIMUM CRUSHED AGGREGATE SIZE IN PMF INUNDATION AREA TO BE 75mm
13. GREEN WASTE TO BE COVERED BY TARPULIN TO PREVENT INFILTRATION OF RAINWATER WHEN STOCKPILE TO BE IN PLACE LONGER THAN 21 DAYS.
14. SEPTIC TANK SERVICING OFFICE COMPLEX SHALL BE SERVICED/PUMPED OUT WEEKLY UNDER SERVICE CONTRACT

LEGEND

- DENOTES PROPOSED BUILDING
- DENOTES EXISTING CONTOURS
- DENOTES PROPOSED SURFACE LEVELS
- DENOTES PROPOSED BATTER (1 IN 2) TO BE LANDSCAPED
- DENOTES PROPOSED LANDSCAPING/BATTER PROTECTION
- DENOTES 10m BUFFER LINE FROM TOP BANK
- DENOTES 1% AEP FLOOD LIMIT
- DENOTES SUBSOIL DRAINAGE
- DENOTES CATCH DRAIN
- DENOTES DIRECTION OF TRAFFIC FLOW
- DENOTES STORMWATER FLOW
- DENOTES HUMCEPTOR DOWNSTREAM DEFENDER
- DENOTES BOLLARD & SIGNAGE
- DENOTES STORMWATER PITS AND PIPES
- DENOTES STAGE 1 LIMITS
- DENOTES STAGE 2 LIMITS



SIGN - ARR-104

T	AMENDED AS PER COUNCIL COMMENT	05.02.2019	J.D.	W.M.
R	SITE LAYOUT AMENDED AS PER DEWCAPE	09.10.2017	J.D.	W.M.
Q	ISSUED FOR EIS MODIFICATION	10-05-2017	B.M.	W.M.
P	STAGE 1 EXTENDED TO MEET STAGE 2	17-11-2015	A.P.	W.M.
O	PROCESSING AREA NOTES ADDED, CARPARK LAYOUT MODIFIED NOW SHEET 1 OF 18	8-05-2011	W.M.	W.M.
N	STAGE LINES, NOTE 14 ADDED	21-04-2015	A.P.	W.M.
M	NOTE 13 ADDED RE GREEN WASTE	30-01-2015	A.P.	W.M.
L	SEAL FROM ENTRY TO WEIGHBRIDGE	30-06-2014	W.M.	W.M.
K	AMENDED TO DEPT OF PLANNING AND COUNCIL COMMENTS	10-06-2014	A.P.	W.M.
J	AMENDED TO DEPT OF PLANNING COMMENTS	26-02-2014	A.P.	W.M.
I	CARPARKING ADDED	18.10.2013	B.P.	W.M.
H	FILL / LANDSCAPE MOUND AMENDED	09.10.2013	B.P.	W.M.
G	AMENDMENTS AS PER COMMENTS 1-08-2013 AND LANDSCAPE ARCHITECT 08.08.2013	8-08-2013	B.P.	W.M.
F	AMENDED AS PER COMMENTS	25.07.2013	B.P.	W.M.
E	TRUCK PARKIN, STORMWATER FLOW AND NOTES ADDED	09-04-2013	B.P.	W.M.
D	TYP AMENDED AS PER ARBORIST REQUIREMENTS, OFFICE MOVED TO THE SOUTH	18-12-2012	A.P.	W.M.
C	TREES ADDED FROM LANDSCAPE DWGS, BLDGS RELOCATED OUT OF RIPARIAN AND FIG TREE	13-12-2012	A.P.	W.M.
B	SIX CAR SPACES ADDED	06-12-2012	A.P.	W.M.
A	AMENDED AT CLIENTS REQUEST	07-11-2012	A.P.	W.M.
Revision	Amendment or reason for issue	Issue date	Drawn by	Authorised




K.F. Williams & Associates Pty Ltd
28 Auburn Street
Wollongong NSW 2500
A.C.N 008 664 417
Project Management, Surveying,
Civil, Structural, Water & Sewer

p (02) 4228 7044
f (02) 4226 2004
e mail@kfw.net.au
www.kfw.net.au

Surveyor	DENNIS SMITH	Date	MAY 2012
Date of Survey		Drawn	A PROUDLOVE
Height Datum	AHD	Designed	M.I.E.Aust. C.P.Eng
Origin		Checked	
Horiz. Datum		Approved	


Drawing Title		Project No.
PROPOSED INDUSTRIAL DEVELOPMENT		KF110816
LOT 10 DP 878167		Drawing No.
WYLLIE ROAD, KEMBLA GRANGE		C10
SITE PLAN		Sheet
ISSUED FOR SSD5300 MOD2 APPLICATION		Revision
Scale 1:500 @ A1 1:1000 @ A3		1 Of 18
Drawing Status		T

FILENAME: X:\KF110816\Civil\Drawings\DA\KF110816-C-DA.dwg
PLOTED BY: Jdo

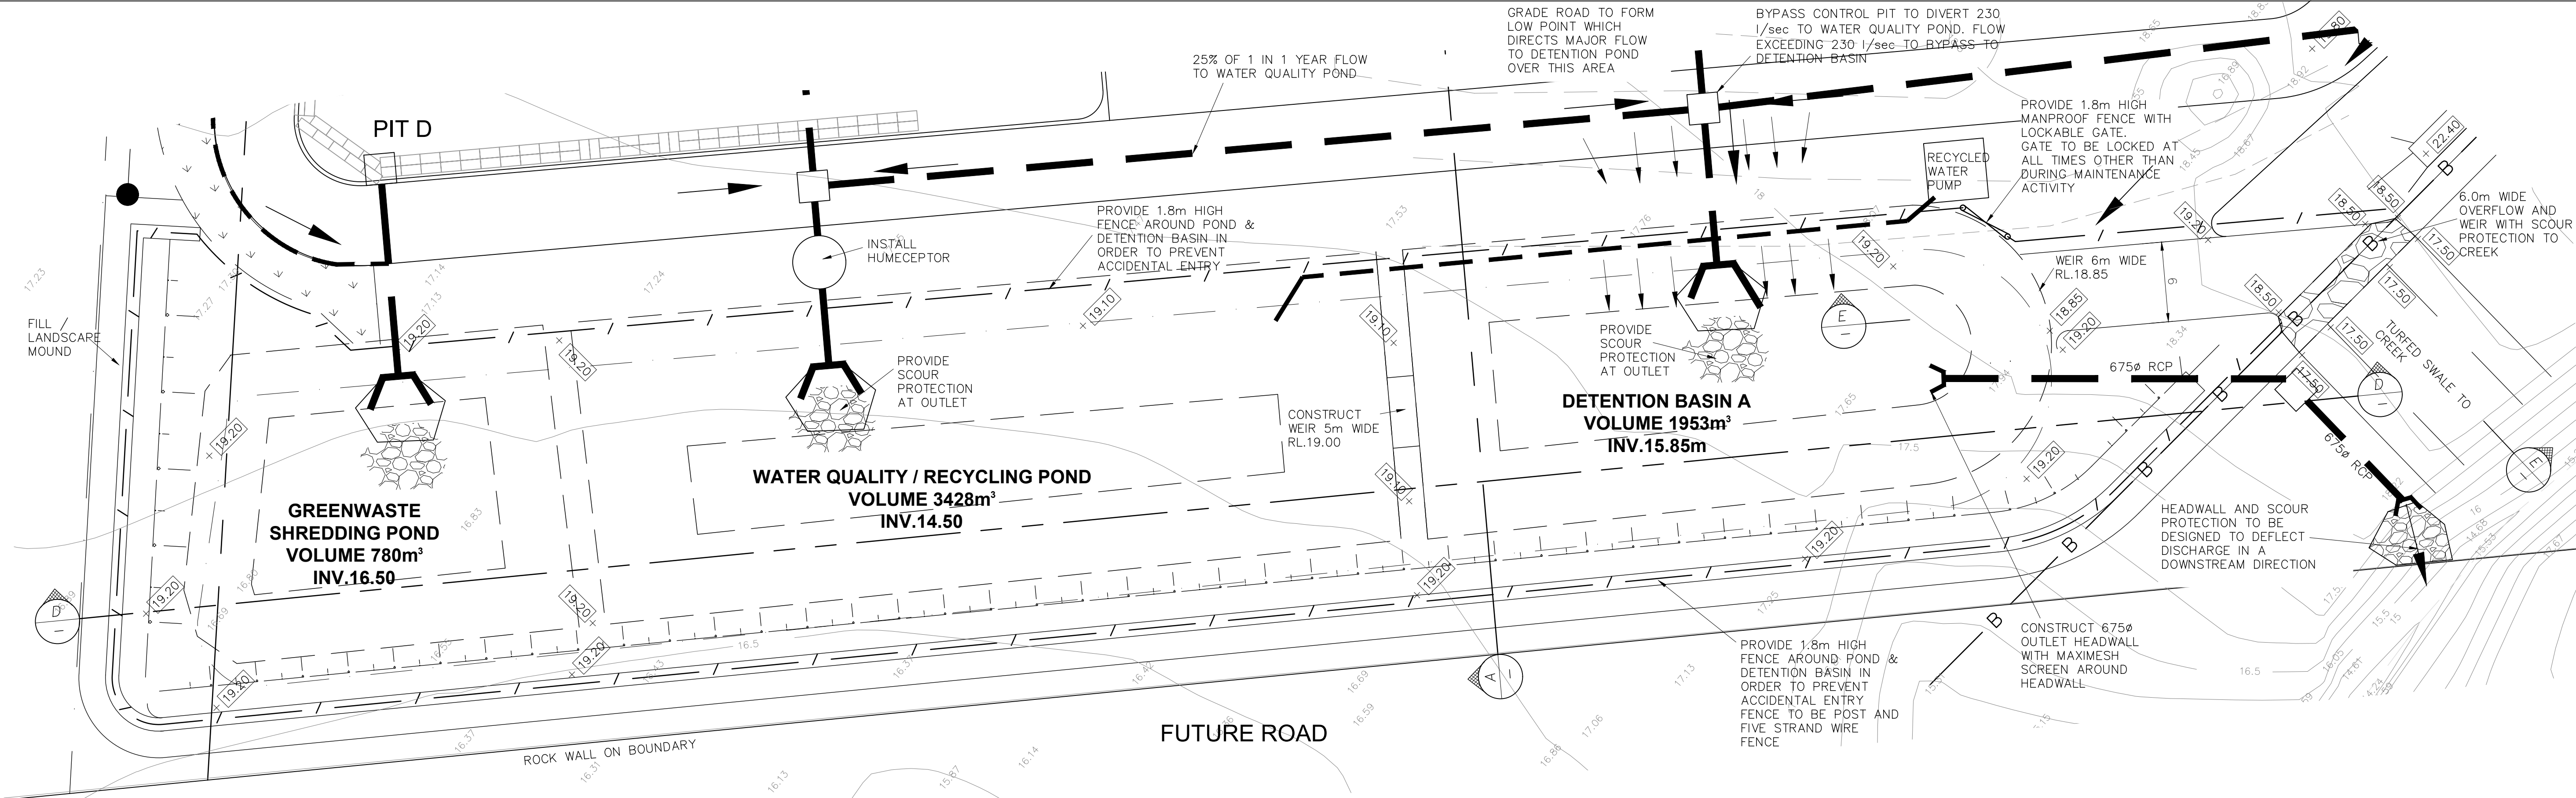

PLAN WATER QUALITY/RECYCLING POND


SCALE 1:250

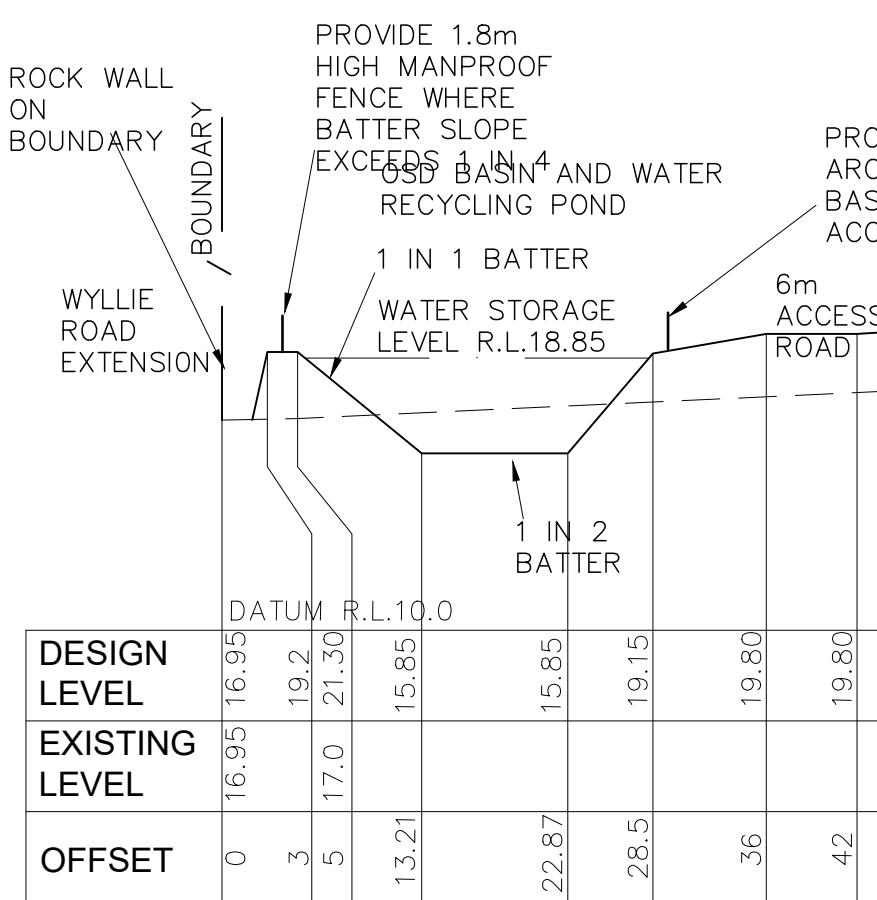

PART OF SECTION A-A


SCALE H=1:500
V=1:250

RETAINING WALL TO BE CONSTRUCTED TO ENSURE FOUNDATION & WALL DO NOT ENCRONCH UPON THE EASEMENT FOUNDATION DEPTH APPROX. 1m BELOW EXISTING SURFACE LEVEL

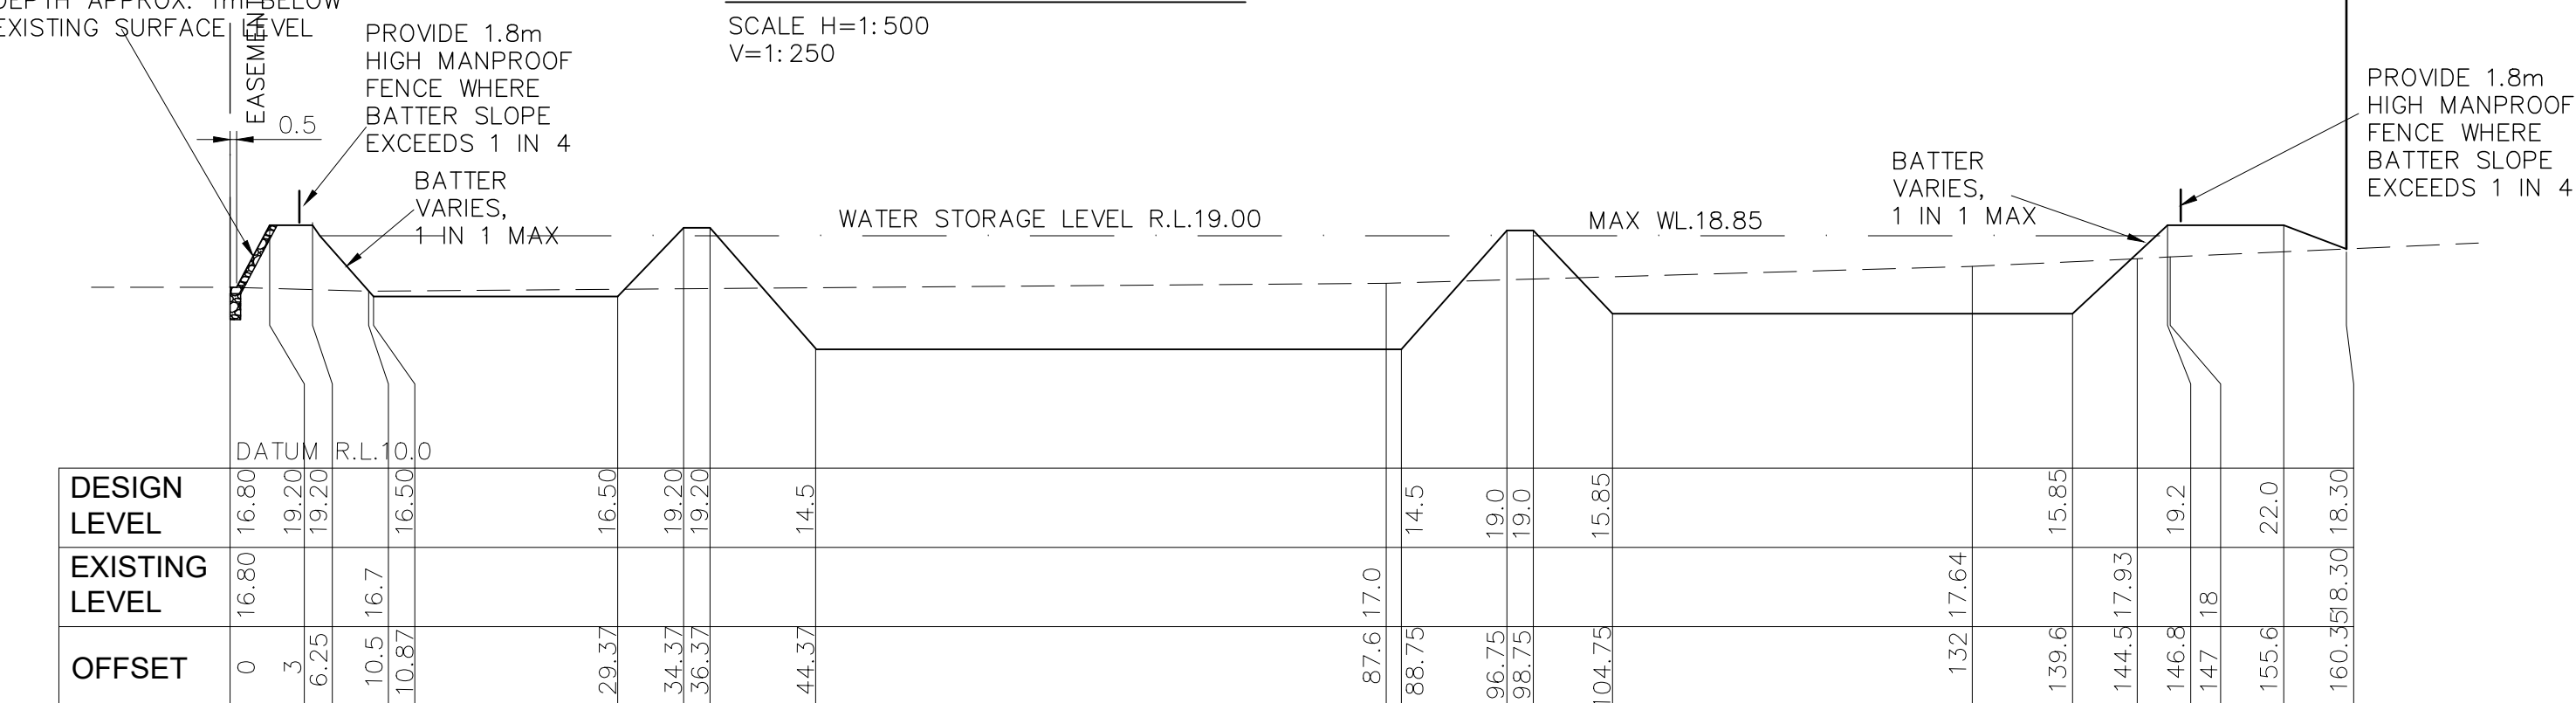


SECTION D-D

SCALE H=1:500
V=1:250

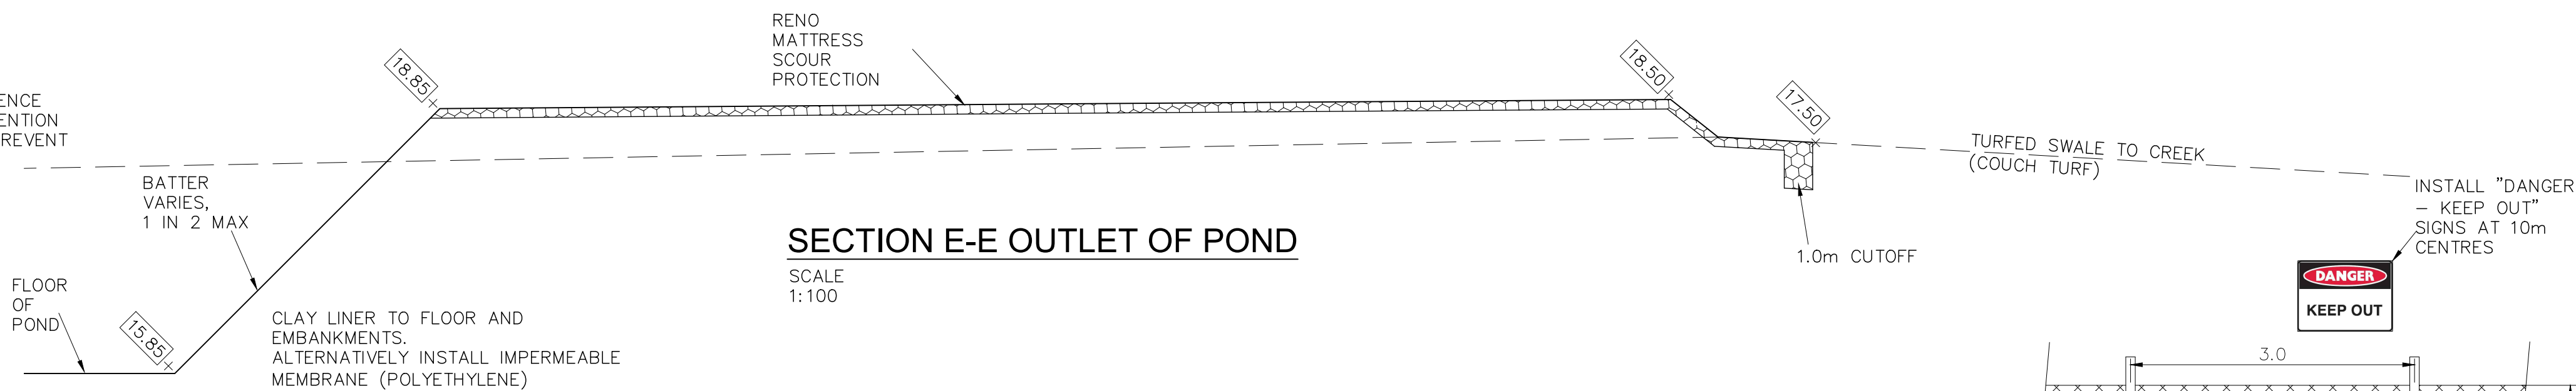

SECTION E-E OUTLET OF POND

SCALE 1:100

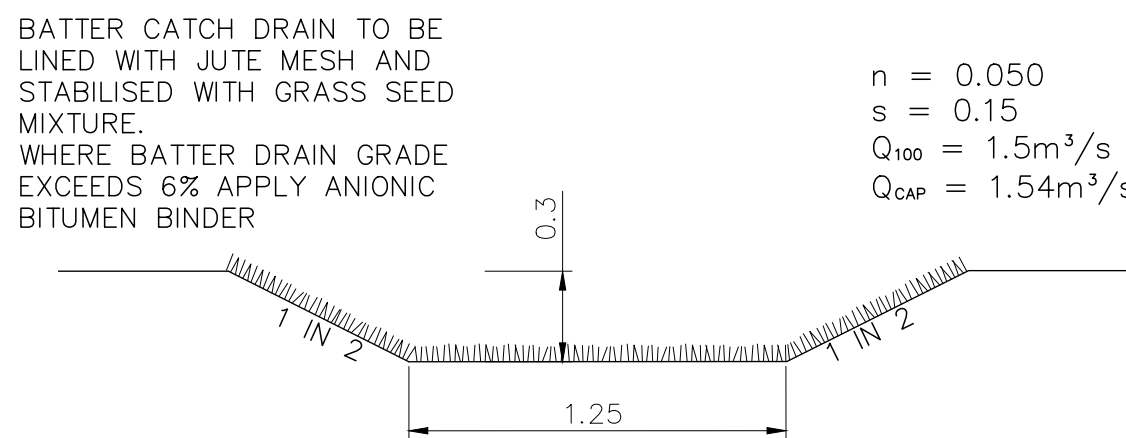


SECTION E-E/C10 CATCH DRAIN

TABLE DRAIN SIMILAR

SCALE 1:25


SCALE REDUCTION

SCALE 1:1000 @ A3 = SCALE 1:500 @ A1
SCALE 1:500 @ A3 = SCALE 1:250 @ A1
SCALE 1:50 @ A3 = SCALE 1:25 @ A1
SCALE 1:40 @ A3 = SCALE 1:20 @ A1

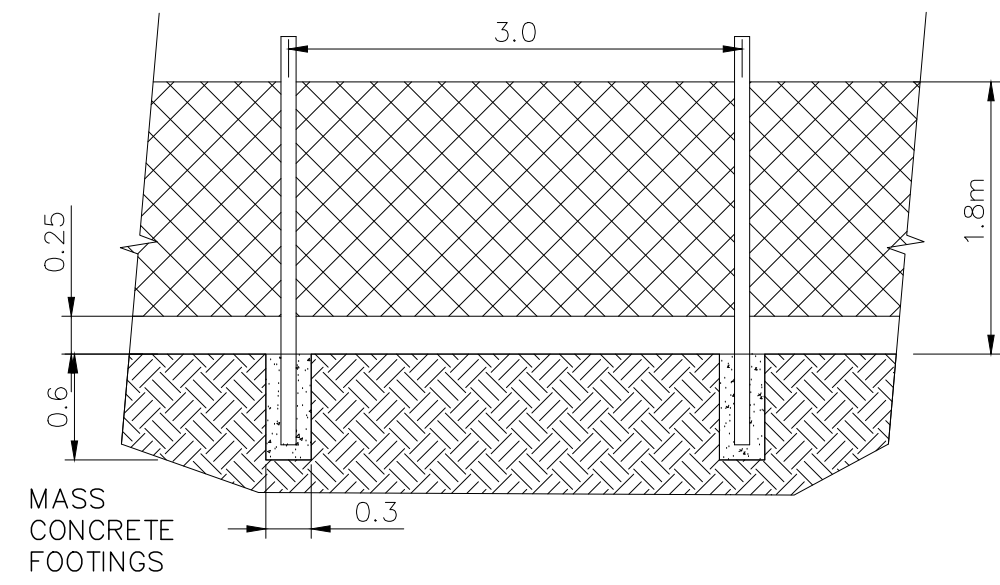

TYPICAL FENCE DETAIL

SCALE 1:50

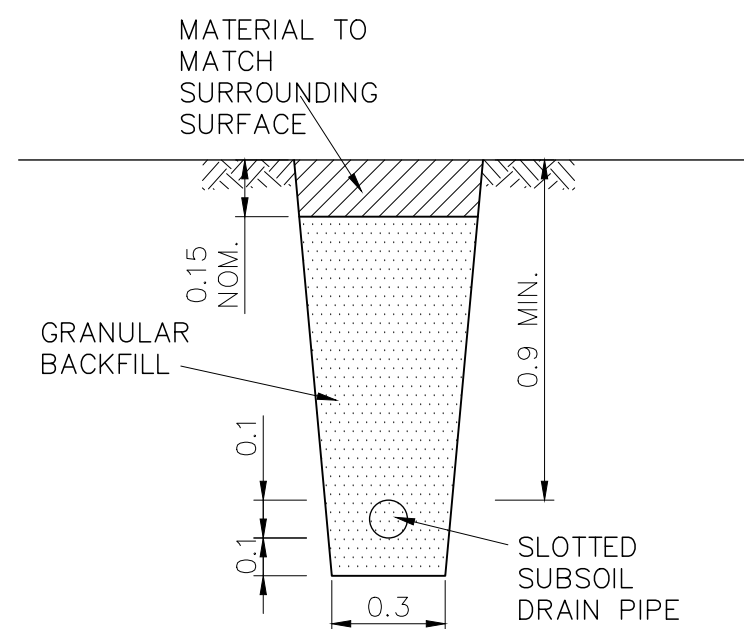

TYPICAL SECTION SUBSOIL DRAIN

SCALE 1:20

SUBSOIL NOTES

- SUBSOIL DRAIN PIPE TO BE 100mm DIAM SLOTTED POLYETHYLENE FITTED WITH FILTER SOCK. UNDER HEAVILY TRAFFICKED AREA THE SUBSOIL DRAIN IS TO BE SLOTTED uPVC
- TRENCH TO BE MINIMUM 300mm WIDE
- BACKFILL TO BE CLEAN GRANULAR MATERIAL COMPACTED TO DI 80
- MINIMUM GRADE OF TRENCH/SUBSOIL DRAIN PIPE IS TO BE 0.5%

H	AMENDED AS PER COUNCIL COMMENT	05.02.2019	J.D.	W.M.
G	NOW SHEET 3 OF 18	8 MAY 2015	WM	WM
F	AMENDED AS PER COUNCIL COMMENTS	10-06-2014	A.P.	W.M.
E	EXTRA NOTES RE FENCES	20-03-2014	A.P.	W.M.
D	AMENDED TO DEPT OF PLANNING COMMENTS	26-02-2014	A.P.	W.M.
C	AMENDED AS PER LANDSCAPE ARCHITECTS COMMENTS 08.08.2013	08.08.2013	B.P	
B	AMENDED AS PER COMMENTS	25.07.2013	B.P	
A	NOTE ADDED	08-04-2013	B.P	
Revision	Amendment or reason for issue	Issue date	Drawn by	Authorised



K.F. Williams & Associates Pty Ltd
28 Auburn Street
Wollongong NSW 2500
A.C.N 008 664 417
Project Management, Surveying,
Civil, Structural, Water & Sewer

p (02) 4228 7044
f (02) 4226 2004
e mail@kfw.net.au
www.kfw.net.au

Surveyor DENNIS SMITH	Date NOV 2012	Drawing Title PROPOSED INDUSTRIAL DEVELOPMENT LOT 10 DP 878167 WYLLIE ROAD, KEMBLA GRANGE POND DETAILS	Project No. KF110816
Date of Survey	Drawn A PROUDLOVE		Drawing No. C12
Height Datum AHD	Designed M.I.E.Aust. C.P.Eng		Sheet 3 of 18
Origin	Checked		Revision H
Horiz. Datum	Approved	Scale 1:250 @ A1 1:500 @ A3	Drawing Status ISSUED FOR SSD5300 MOD2 APPLICATION

NOTE:

DUST CONTROL TO BE ACHIEVED USING WATER CART. DEMAND ESTIMATED AT 40,000 L/DAY

SITE WATER STORAGE

RAINWATER TANK = 300m³
POND = 5500
TOTAL = 5800m³

LEGEND

- DENOTES PROPOSED BUILDING
- DENOTES EXISTING CONTOURS
- DENOTES PROPOSED SURFACE LEVELS
- DENOTES PROPOSED BATTER (1 IN 2) TO BE LANDSCAPED
- DENOTES PROPOSED LANDSCAPING/BATTER PROTECTION
- DENOTES 10m BUFFER LINE FROM TOP BANK
- DENOTES 1% AEP FLOOD LIMIT
- DENOTES SUBSOIL DRAINAGE
- DENOTES CATCH DRAIN
- DENOTES DIRECTION OF TRAFFIC FLOW
- DENOTES STORMWATER FLOW
- DENOTES HUMCEPTOR DOWNSTREAM DEFENDER
- DENOTES BOLLARD & SIGNAGE
- DENOTES STORMWATER PITS AND PIPES
- DENOTES STAGE 1 LIMITS
- DENOTES STAGE 2 LIMITS

SOL AND EROSION CONTROL LEGEND

- STRAW BALE DAMS
- SILT STOP FENCE AND DIVERSION DRAINS TO BE MAINTAINED UNTIL THE FINISH OF CONSTRUCTION.
- TEMPORARY CONSTRUCTION ENTRY/EXIT
- STRAW BALE CHECK BARRIER
- CLEAN WATER DIVERSION DRAIN
- TOPSOIL STOCKPILE AREA
Provide silt stop fence barrier on downstream side and diversion bank on upstream side. If stockpile is to be left for more than 2 months temporary revegetation will be required.
NOTE Stockpile areas can only be varied with the approval of supervising engineer.
REFER TO SHEET C14 FOR DETAILS OF TEMPORARY VEGETATION. ALTERNATIVELY, STOCKPILE SHALL BE COVERED BY TARPULINS

PLAN
SCALE 1:500

O	AMENDED AS PER COUNCIL COMMENTS
N	ISSUED FOR EIS MODIFICATION -2
M	ISSUED FOR EIS MODIFICATION
L	STAGE 1 EXTENDED TO MEET STAGE 2
K	CARPARK MODIFIED
J	STAGE LIMITS & GREEN WASTE NOTE ADDED. NOW SHEET 4 OF 18
H	NOTE RE TEMPORARY VEGETATION ADDED

05.02.2019	J.D.	W.M.
31.10.2018	J.D.	W.M.
10-05-2017	B.M.	W.M.
17-11-2015	A.P.	W.M.
18 MAY 2015	W.M.	W.M.
21-04-2015	A.P.	W.M.
30-01-2015	A.P.	W.M.

Revision	Amendment or reason for issue	Issue date	Drawn by	Authorised
G	GENERAL AMENDMENTS FOR DA, 4 JULY 14	4 JULY 14	WM	WM
F	AMENDED TO COUNCIL COMMENTS	10-06-2014	A.P.	W.M.
E	AMENDED TO DEPT OF PLANNING COMMENTS	26-02-2014	A.P.	W.M.
D	CARPARKING ADDED	18-10-2013	B.P	
C	FILL / LANDSCAPE MOUND AMENDED	9-10-2013	B.P	W.M
B	AMENDED AS PER LANDSCAPE ARCHITECTS COMMENTS 08.08.2013	08.08.2013	B.P	
A	AMENDED AS PER COMMENTS	15.07.2013	B.P	



K.F. Williams & Associates Pty Ltd
28 Auburn Street
Wollongong NSW 2500
A.C.N 008 664 417
Project Management, Surveying,
Civil, Structural, Water & Sewer




p (02) 4228 7044
f (02) 4226 2004
e mail@kfw.net.au
www.kfw.net.au

Surveyor	DENNIS SMITH	Date	APRIL 2013
Date of Survey		Drawn	B.PURNELL
Height Datum	AHD	Designed	W.MULLANY
Origin		Checked	
Horiz. Datum		Approved	

Drawing Title		PROPOSED INDUSTRIAL DEVELOPMENT LOT 10 DP 878167 WYLLIE ROAD, KEMBLA GRANGE SOIL AND WATER MANAGEMENT PLAN	
Scale	1:500 @ A1	Drawing Status	ISSUED FOR SSD5300 MOD2 APPLICATION

Project No.	KF110816
Drawing No.	C13
Sheet	4 Of 18
Revision	O

LEGEND:

   
-  DENOTES CONCRETE SLAB
-  DENOTES RECYCLED CRUSHED CONCRETE PAVEMENT ACCESS
-  DENOTES BITUMEN SEAL
-  DENOTES RECYCLED CRUSHED CONCRETE WORKS AREA
-  DENOTES GRASS AREA
-  DENOTES RIPARIAN AREA
-  DENOTES PONDS
-  DENOTES STAGE 1 LIMITS
-  DENOTES STAGE 2 LIMITS

PAVEMENT NOTES

1. THE FINAL PAVEMENT THICKNESS SHALL BE DETERMINED FROM GEOTECHNICAL TESTING TO ESTABLISH THE SUBGRADE CBR
2. PAVEMENT SHALL BE DESIGNED GENERALLY IN ACCORDANCE WITH SECTION D2 'PAVEMENT DESIGN' OF THE WOLLONGONG SUBDIVISION CODE 2008
3. PAVEMENT SHALL BE CONSTRUCTED GENERALLY IN ACCORDANCE WITH SECTION C242.27 'FLEXIBLE PAVEMENTS' OF THE WOLLONGONG SUBDIVISION CODE 2008. PAVEMENT THICKNESS SHALL BE NOMINALLY AS FOLLOWS:

a. BASE COURSE 150mm LAYER OF DGB20 COMPACTED TO 98% OF MODIFIED COMPACTION

b. SUB BASE COURSE SHALL BE NOT LESS THAN 150mm THICKNESS OF DGS40 COMPACTED TO 95% MODIFIED COMPACTION.
4. PAVEMENT SEAL SHALL BE EITHER TWO COAT HOT BITUMEN SEAL (14/7) OR 40mm THICKNESS OF AC14
5. IF CBR VALUES WARRANT A THICKER SUB-BASE COURSE THEN AN ADDITIONAL THICKNESS OF DGS40 SHALL BE PLACED IN LAYERS OF COMPACTED THICKNESS OF NOT LESS THAN 100mm AND NOT EXCEEDING 200mm THICKNESS (refer C242.27).

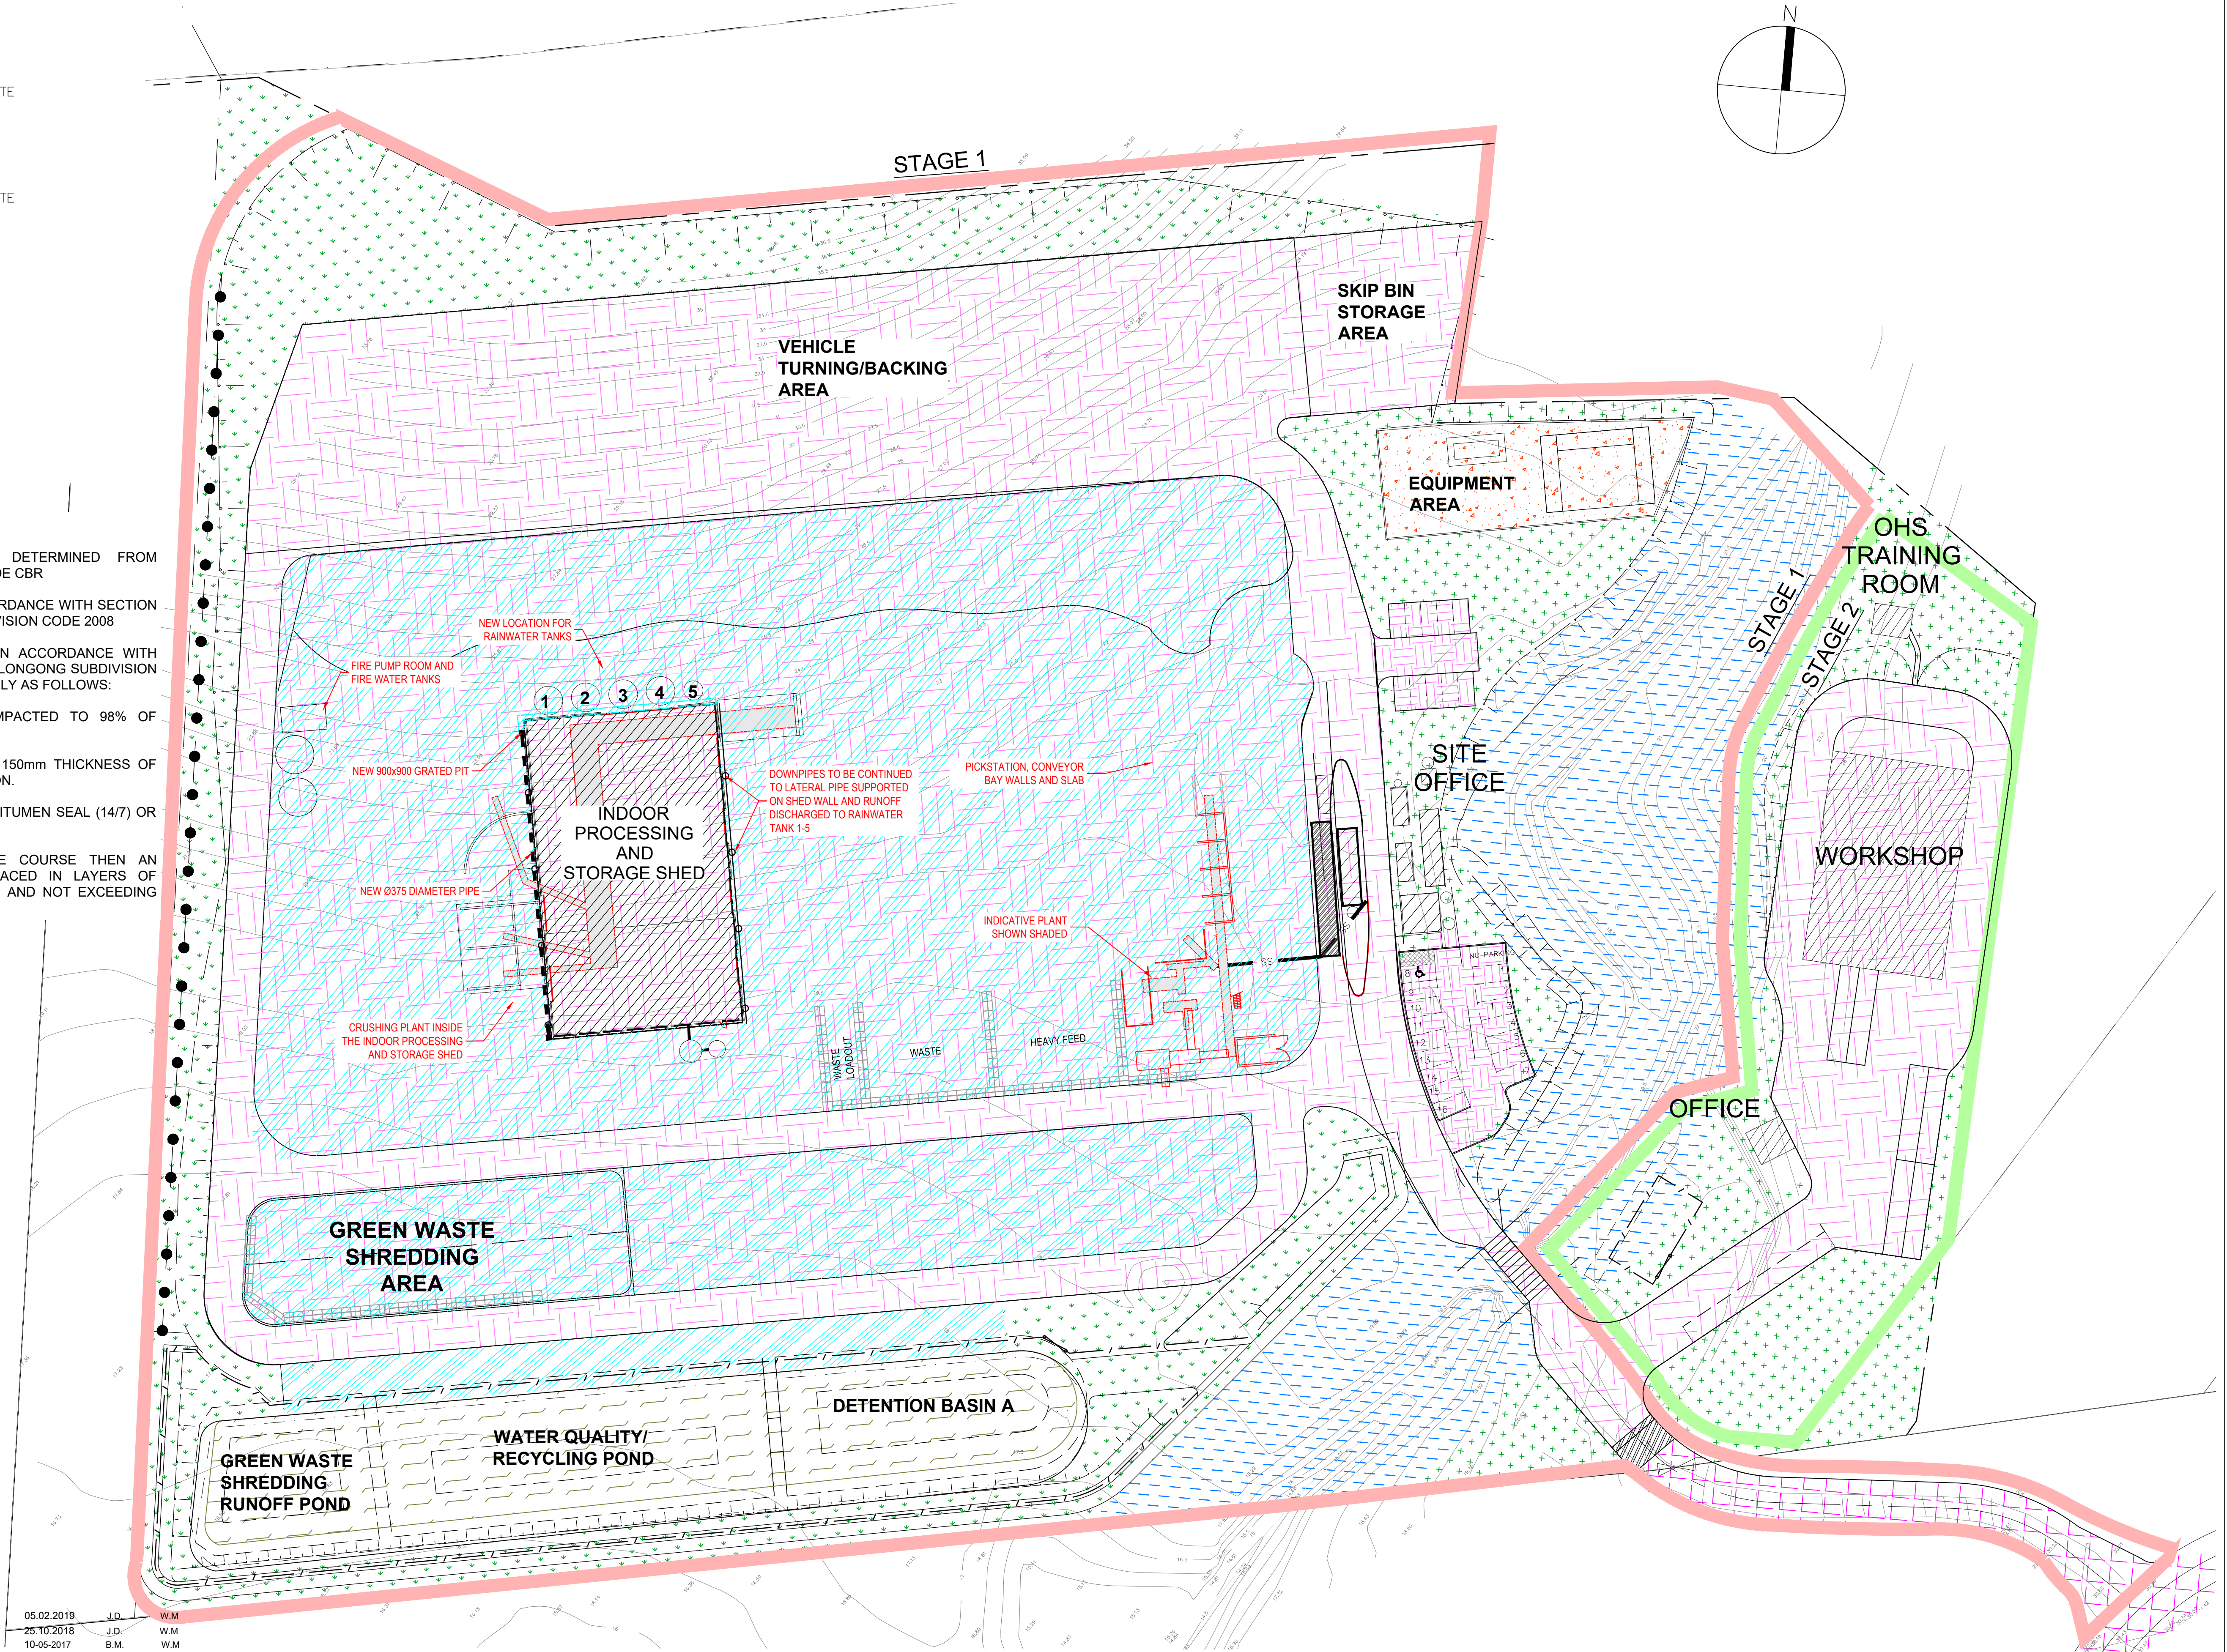

J	LABELS FIXED	05.02.2019	J.D.	W.M.
I	ISSUED FOR EIS MODIFICATION-2	25.10.2018	J.D.	W.M.
H	ISSUED FOR EIS MODIFICATION	10-05-2017	B.M.	W.M.
G	STAGE 1 EXTENDED TO MEET STAGE 2	17-11-2015	A.P.	W.M.
F	PAVEMENT NOTES ADDED IN RESPONSE TO WCC LETTER DE-2012/84 DATED 27/15	2 JULY 2015	WM	WM
E	NOW SHEET 6 OF 16, CAR PARK MODIFIED	8 MAY 2015	WM	WM
D	STAGE LIMITS ADDED	21-04-2015	A.P.	W.M.
C	CARPARKING ADDED	18-10-2013	B.P	
B	FILL / LANDSCAPE MOUND AMENDED	09-10-2013	B.P	W.M
A	AMENDED AS PER LANDSCAPE ARCHITECTS COMMENTS 08.08.2013	08.08.2013	B.P	
Revision	Amendment or reason for issue	Issue date	Drawn by	Authorised




K.F. Williams & Associates Pty Ltd
28 Auburn Street
Wollongong NSW 2500
A.C.N 008 664 417
Project Management, Surveying,
Civil, Structural, Water & Sewer

p (02) 4228 7044
f (02) 4226 2004
e mail@kfw.net.au
www.kfw.net.au

Surveyor DENNIS SMITH	Date JULY 2013	Drawing Title PROPOSED INDUSTRIAL DEVELOPMENT LOT 10 DP 878167 WYLLIE ROAD, KEMBLA GRANGE SURFACES PLAN			Project No. KF110816		
Date of Survey	Drawn B.PURNELL				Drawing No. C15		
Height Datum AHD	Designed W.MULLANY				Sheet 6 Of 18		Revision J
Origin	Checked						
Horiz. Datum	Approved	Scale 1:500 @ A1 1:1000 @ A3	Drawing Status ISSUED FOR SSD5300 MOD2 APPLICATION				


- NOTE:
- 1. AFTER SHREDDING, GREEN WASTE IS TO BE MOVED TO PROCESSING SHED FOR COMPOSTING.
 - 2. COMPOSTING PROCESS TO BE UNDER COVER IN PROCESSING SHED.
 - 3. COMPOSTING EFFLUENT TO BE DRAINED TO SEPTIC TANK.
 - 4. WATER RETAINED IN SHREDDING POND TO BE USED FOR DUST SUPPRESSION ON SITE.

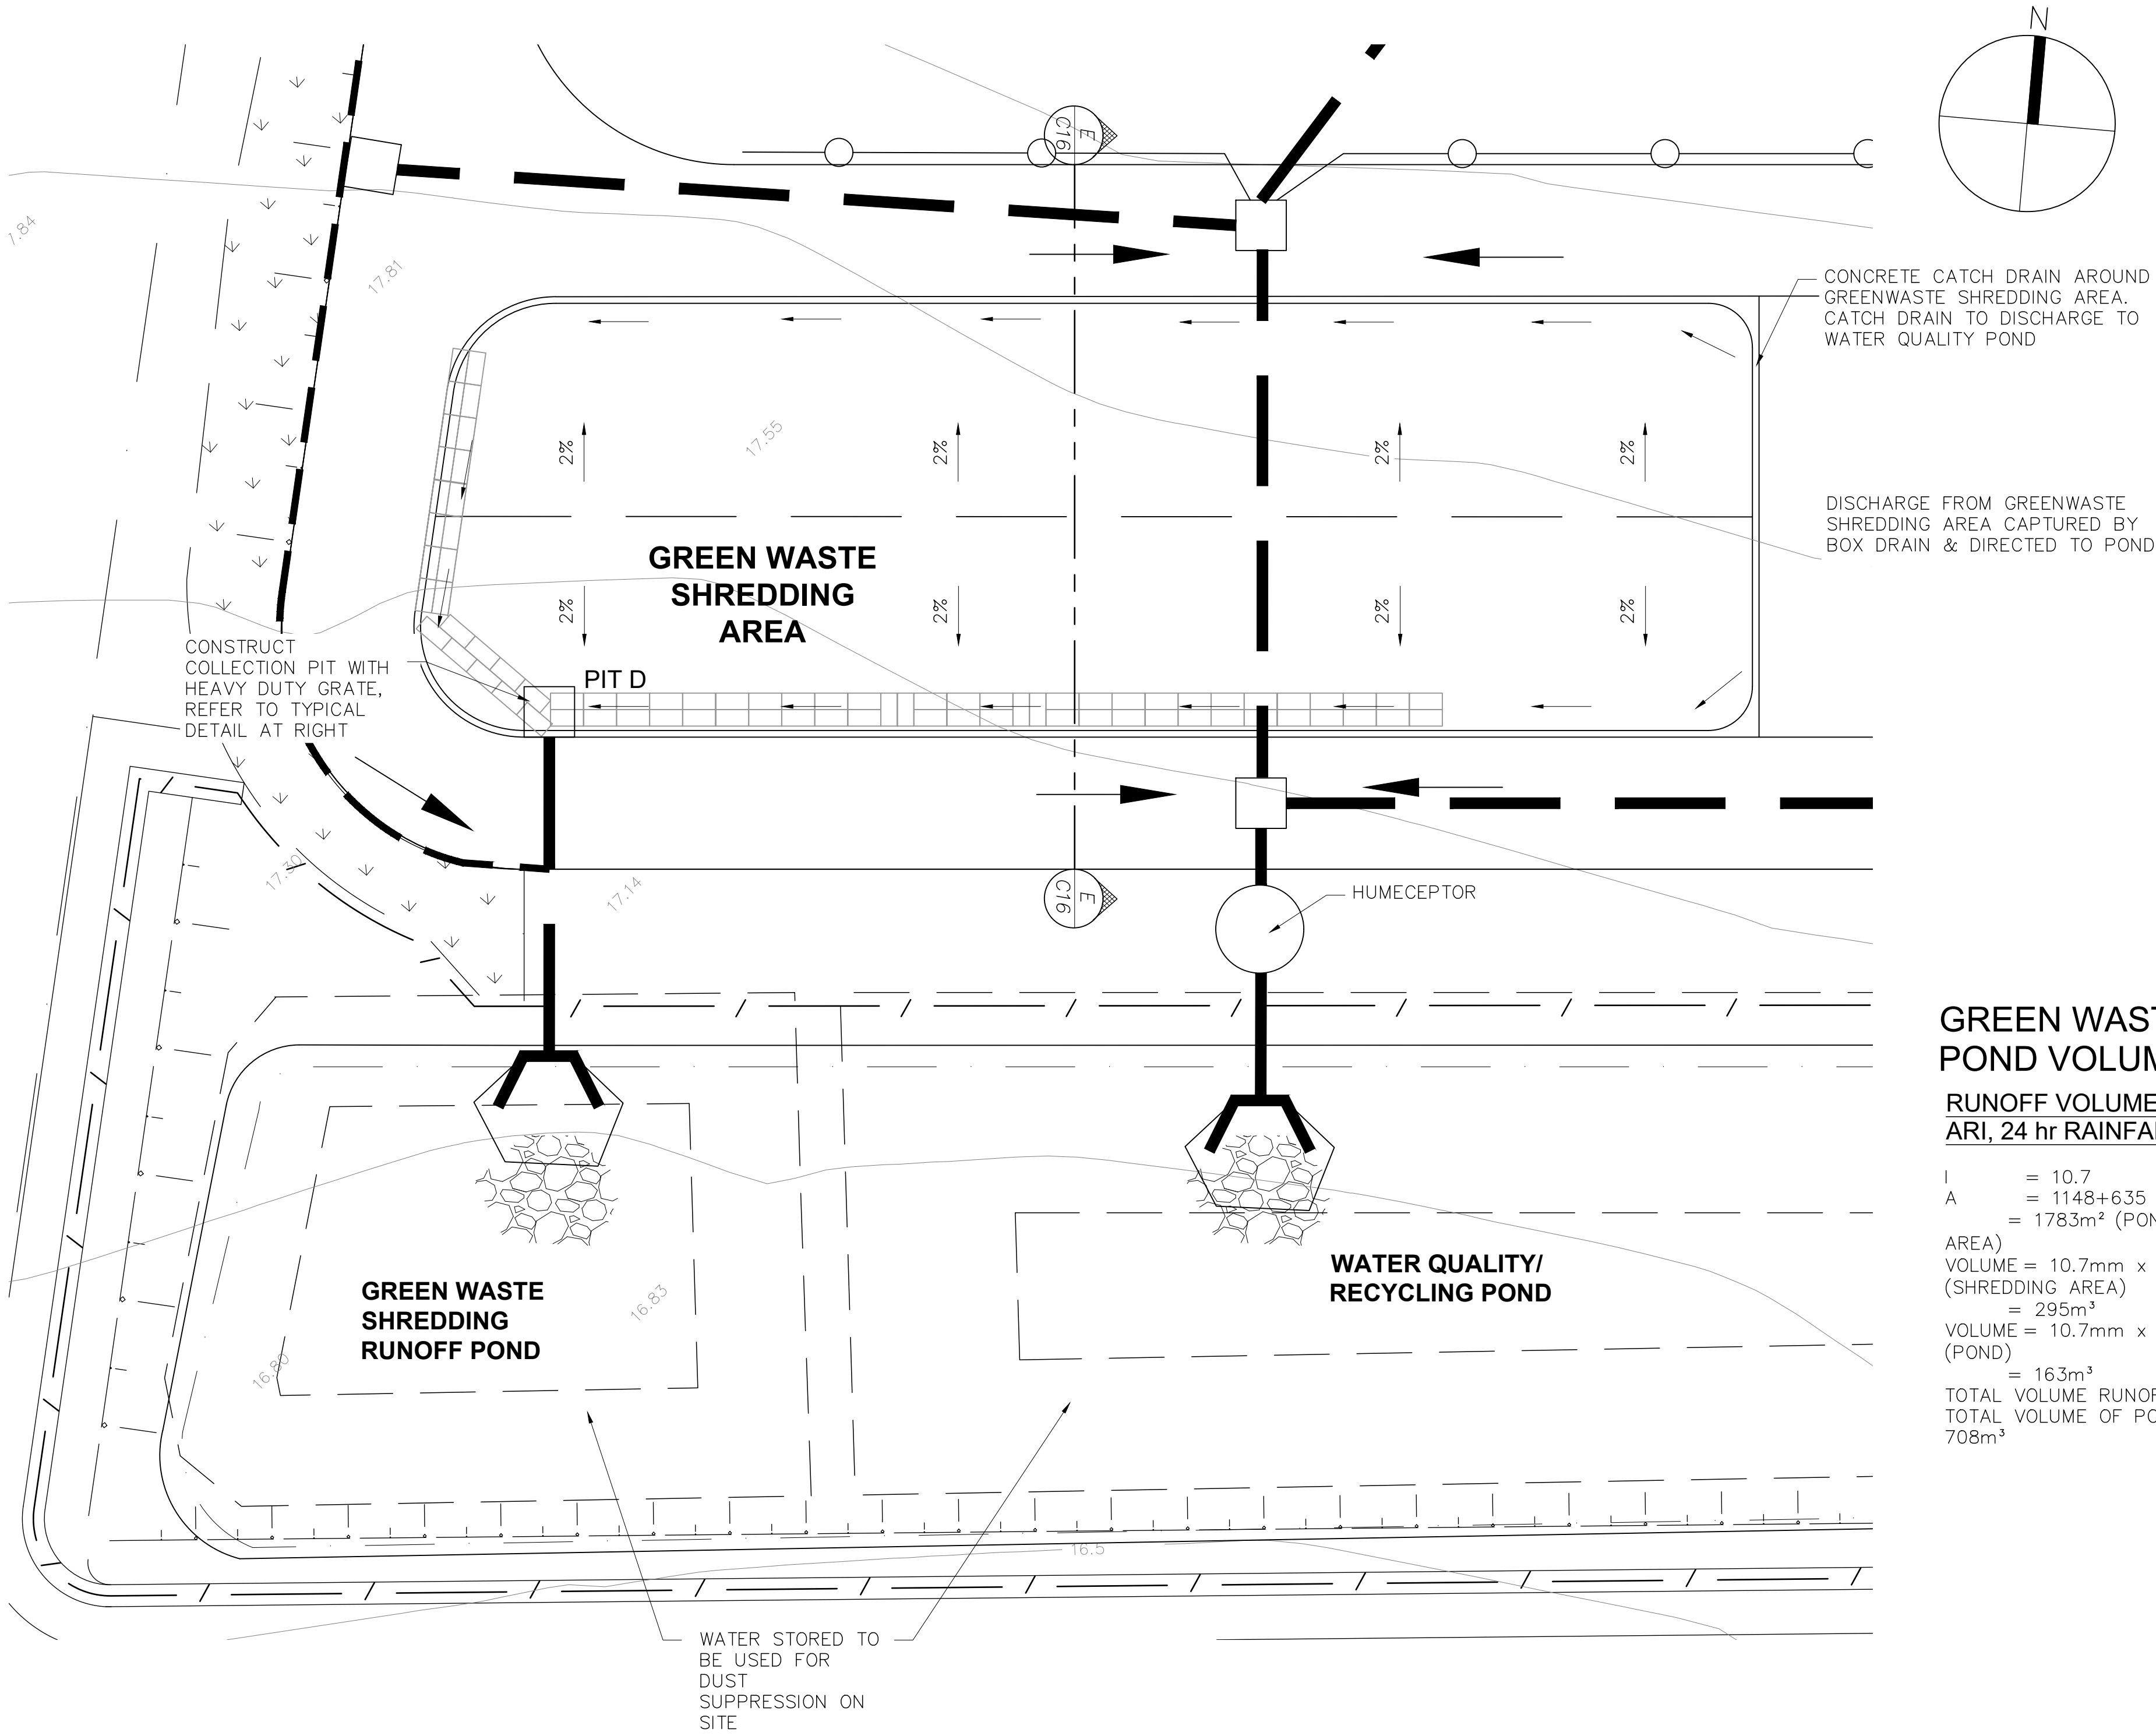


GREEN WASTE SHREDDING POND VOLUME

RUNOFF VOLUME FROM 1 IN 10_{yr} ARI, 24 hr RAINFALL BURST


I = 10.7
A = 1148+635
= 1783m² (POND + SHREDDING AREA)
VOLUME = 10.7mm x 24 hr x 1148m² (SHREDDING AREA)
= 295m³
VOLUME = 10.7mm x 24 hr x 635m² (POND)
= 163m³
TOTAL VOLUME RUNOFF = 458m³
TOTAL VOLUME OF POND STORAGE = 708m³

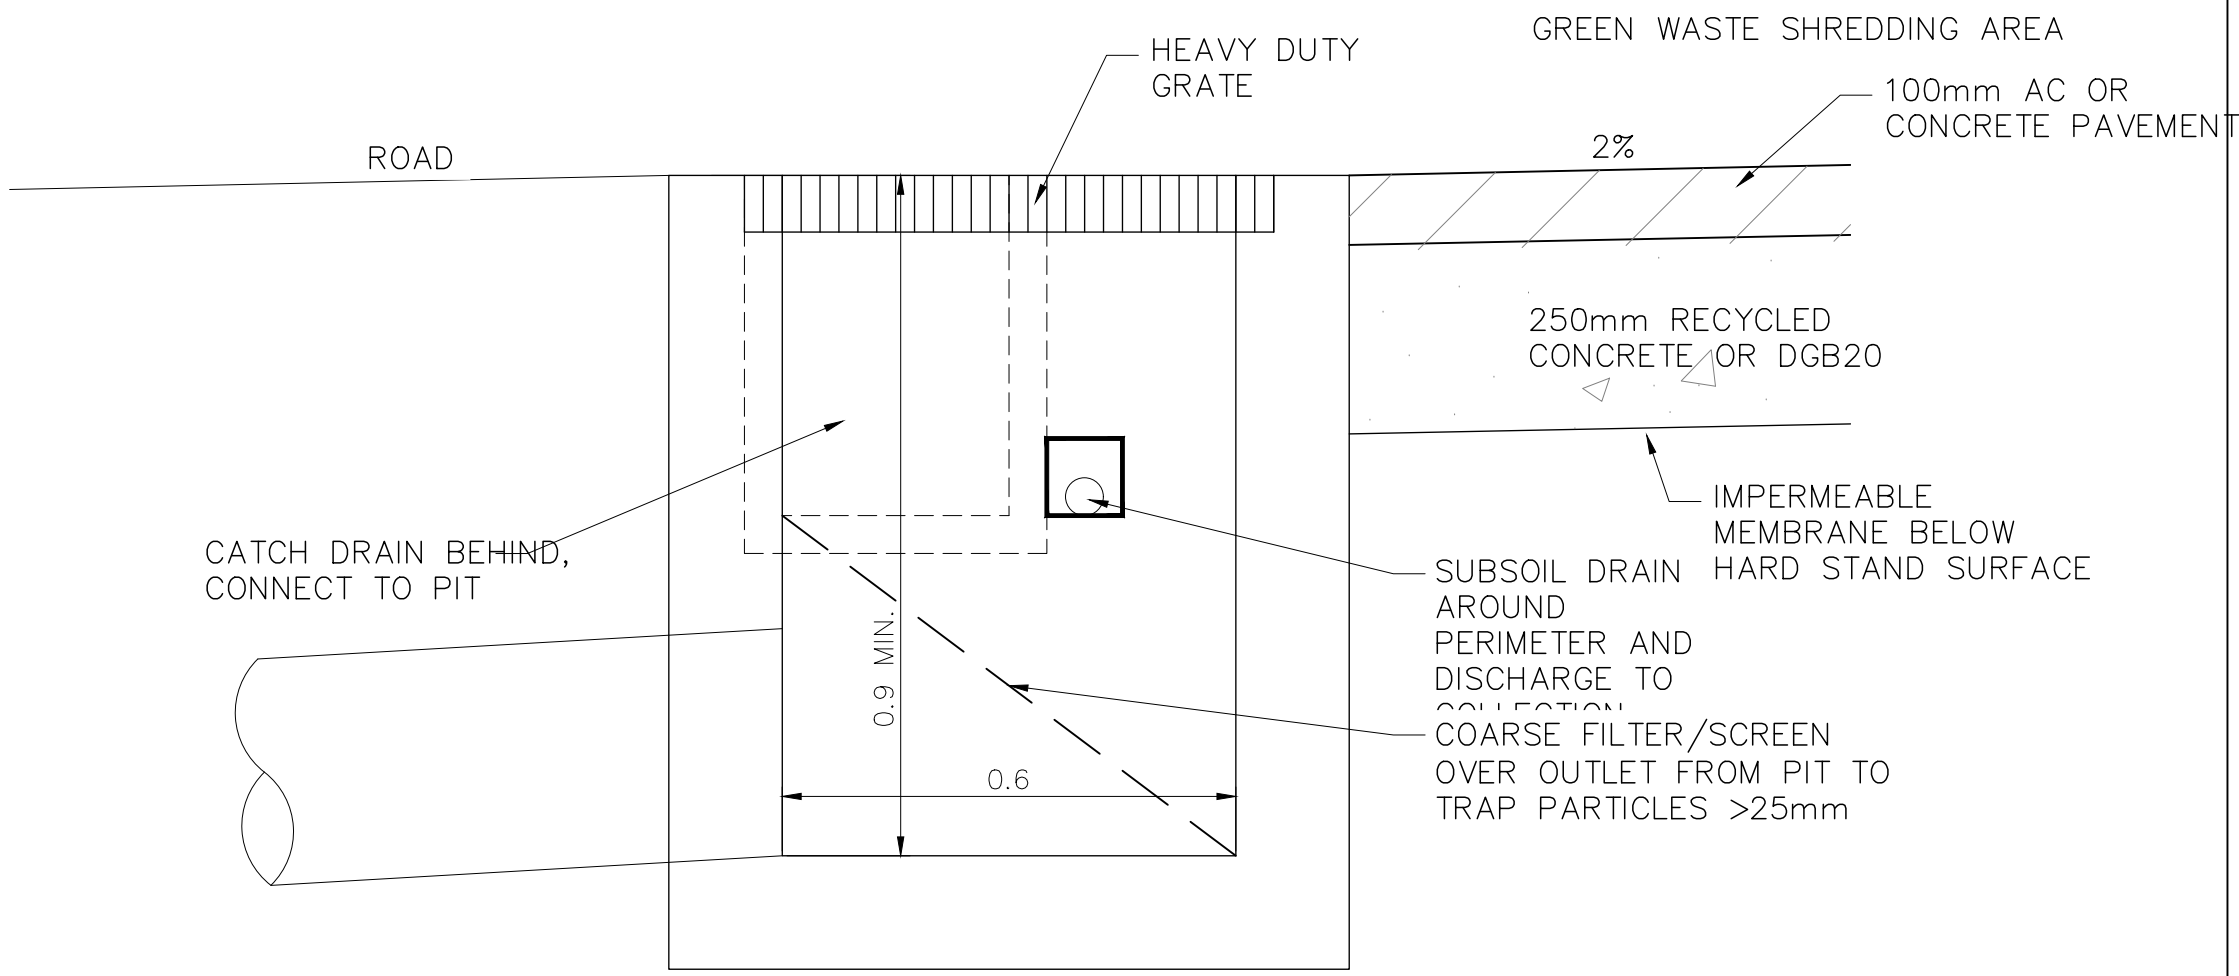

COLLECTION PIT D
SCALE 1:10

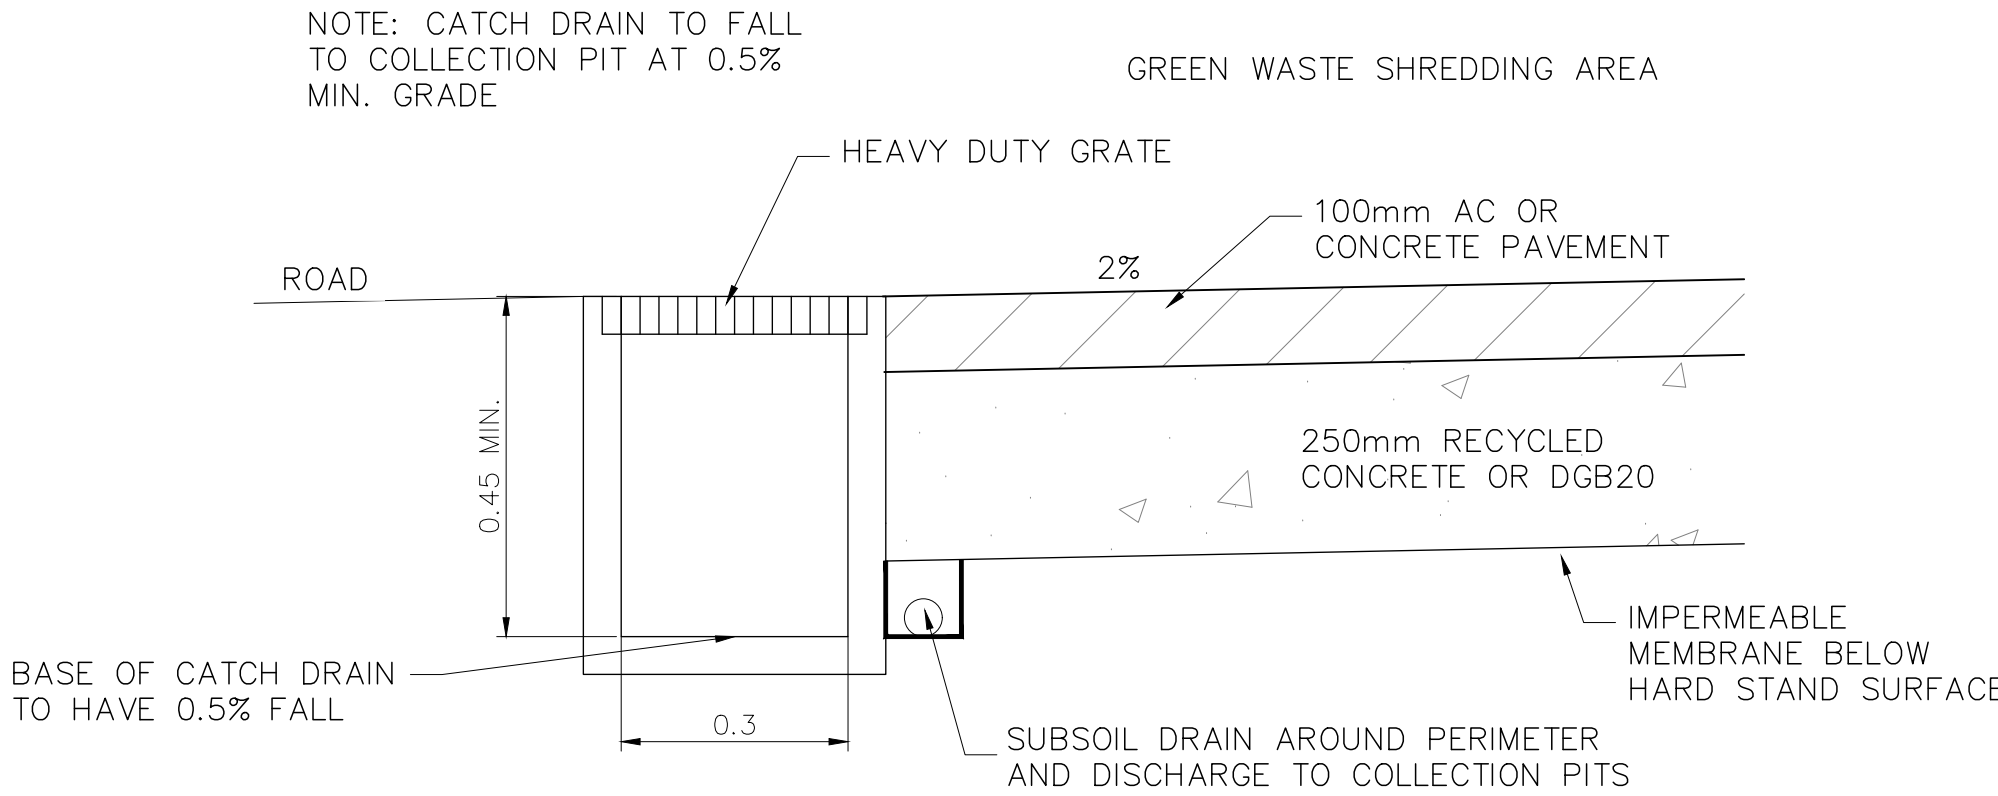

DETAIL 1
SCALE 1:10

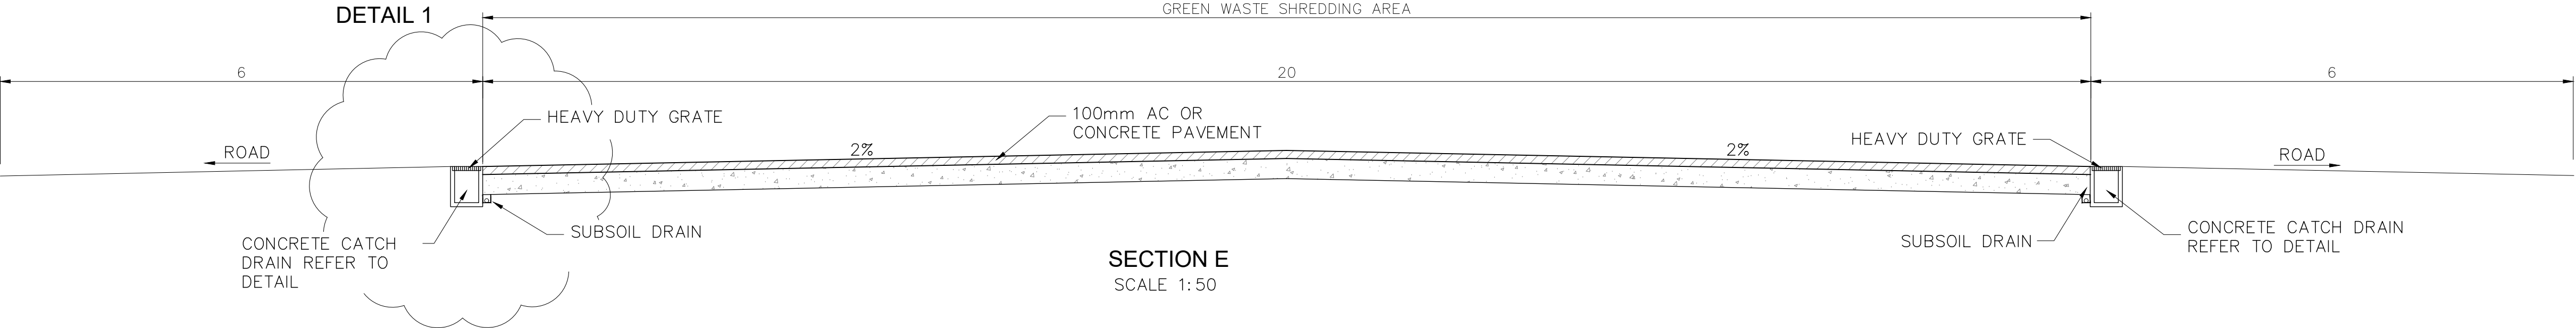

SECTION E
SCALE 1:50

Revision	Amendment or reason for issue	Issue date	Drawn by	Authorised
D	LABELS FIXED	05 Feb 2019	JD	WM
C	NOW SHEET 8 OF 18	8 MAY 2015	WM	WM
B	AMENDED AS PER DEPT OF PLANNING COMMENTS	26-02-2014	A.P.	W.M.
A	AMENDED AS PER LANDSCAPE ARCHITECTS COMMENTS 08.08.2013	08.08.2013	B.P	




K.F. Williams & Associates Pty Ltd
28 Auburn Street
Wollongong NSW 2500
A.C.N 008 664 417
Project Management, Surveying,
Civil, Structural, Water & Sewer

p (02) 4228 7044
f (02) 4226 2004
e mail@kfw.net.au
www.kfw.net.au

Surveyor	DENNIS SMITH	Date	JULY 2013
Date of Survey		Drawn	B.PURNELL
Height Datum	AHD	Designed	W.MULLANY
Origin		Checked	
Horiz. Datum		Approved	


Drawing Title			PROPOSED INDUSTRIAL DEVELOPMENT LOT 10 DP 878167 WYLLIE ROAD, KEMBLA GRANGE SHREDDING AREA DETAIL		
Scale	@ A1 @ A3	Drawing Status	ISSUED FOR SSD5300 MOD2 APPLICATION		

Project No.	KF110816
Drawing No.	C17
Sheet	8 Of 18
Revision	D

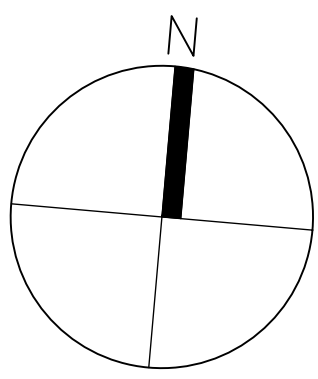

LEGEND:

- DENOTES STAGE 1 LIMITS
- DENOTES STAGE 2 LIMITS

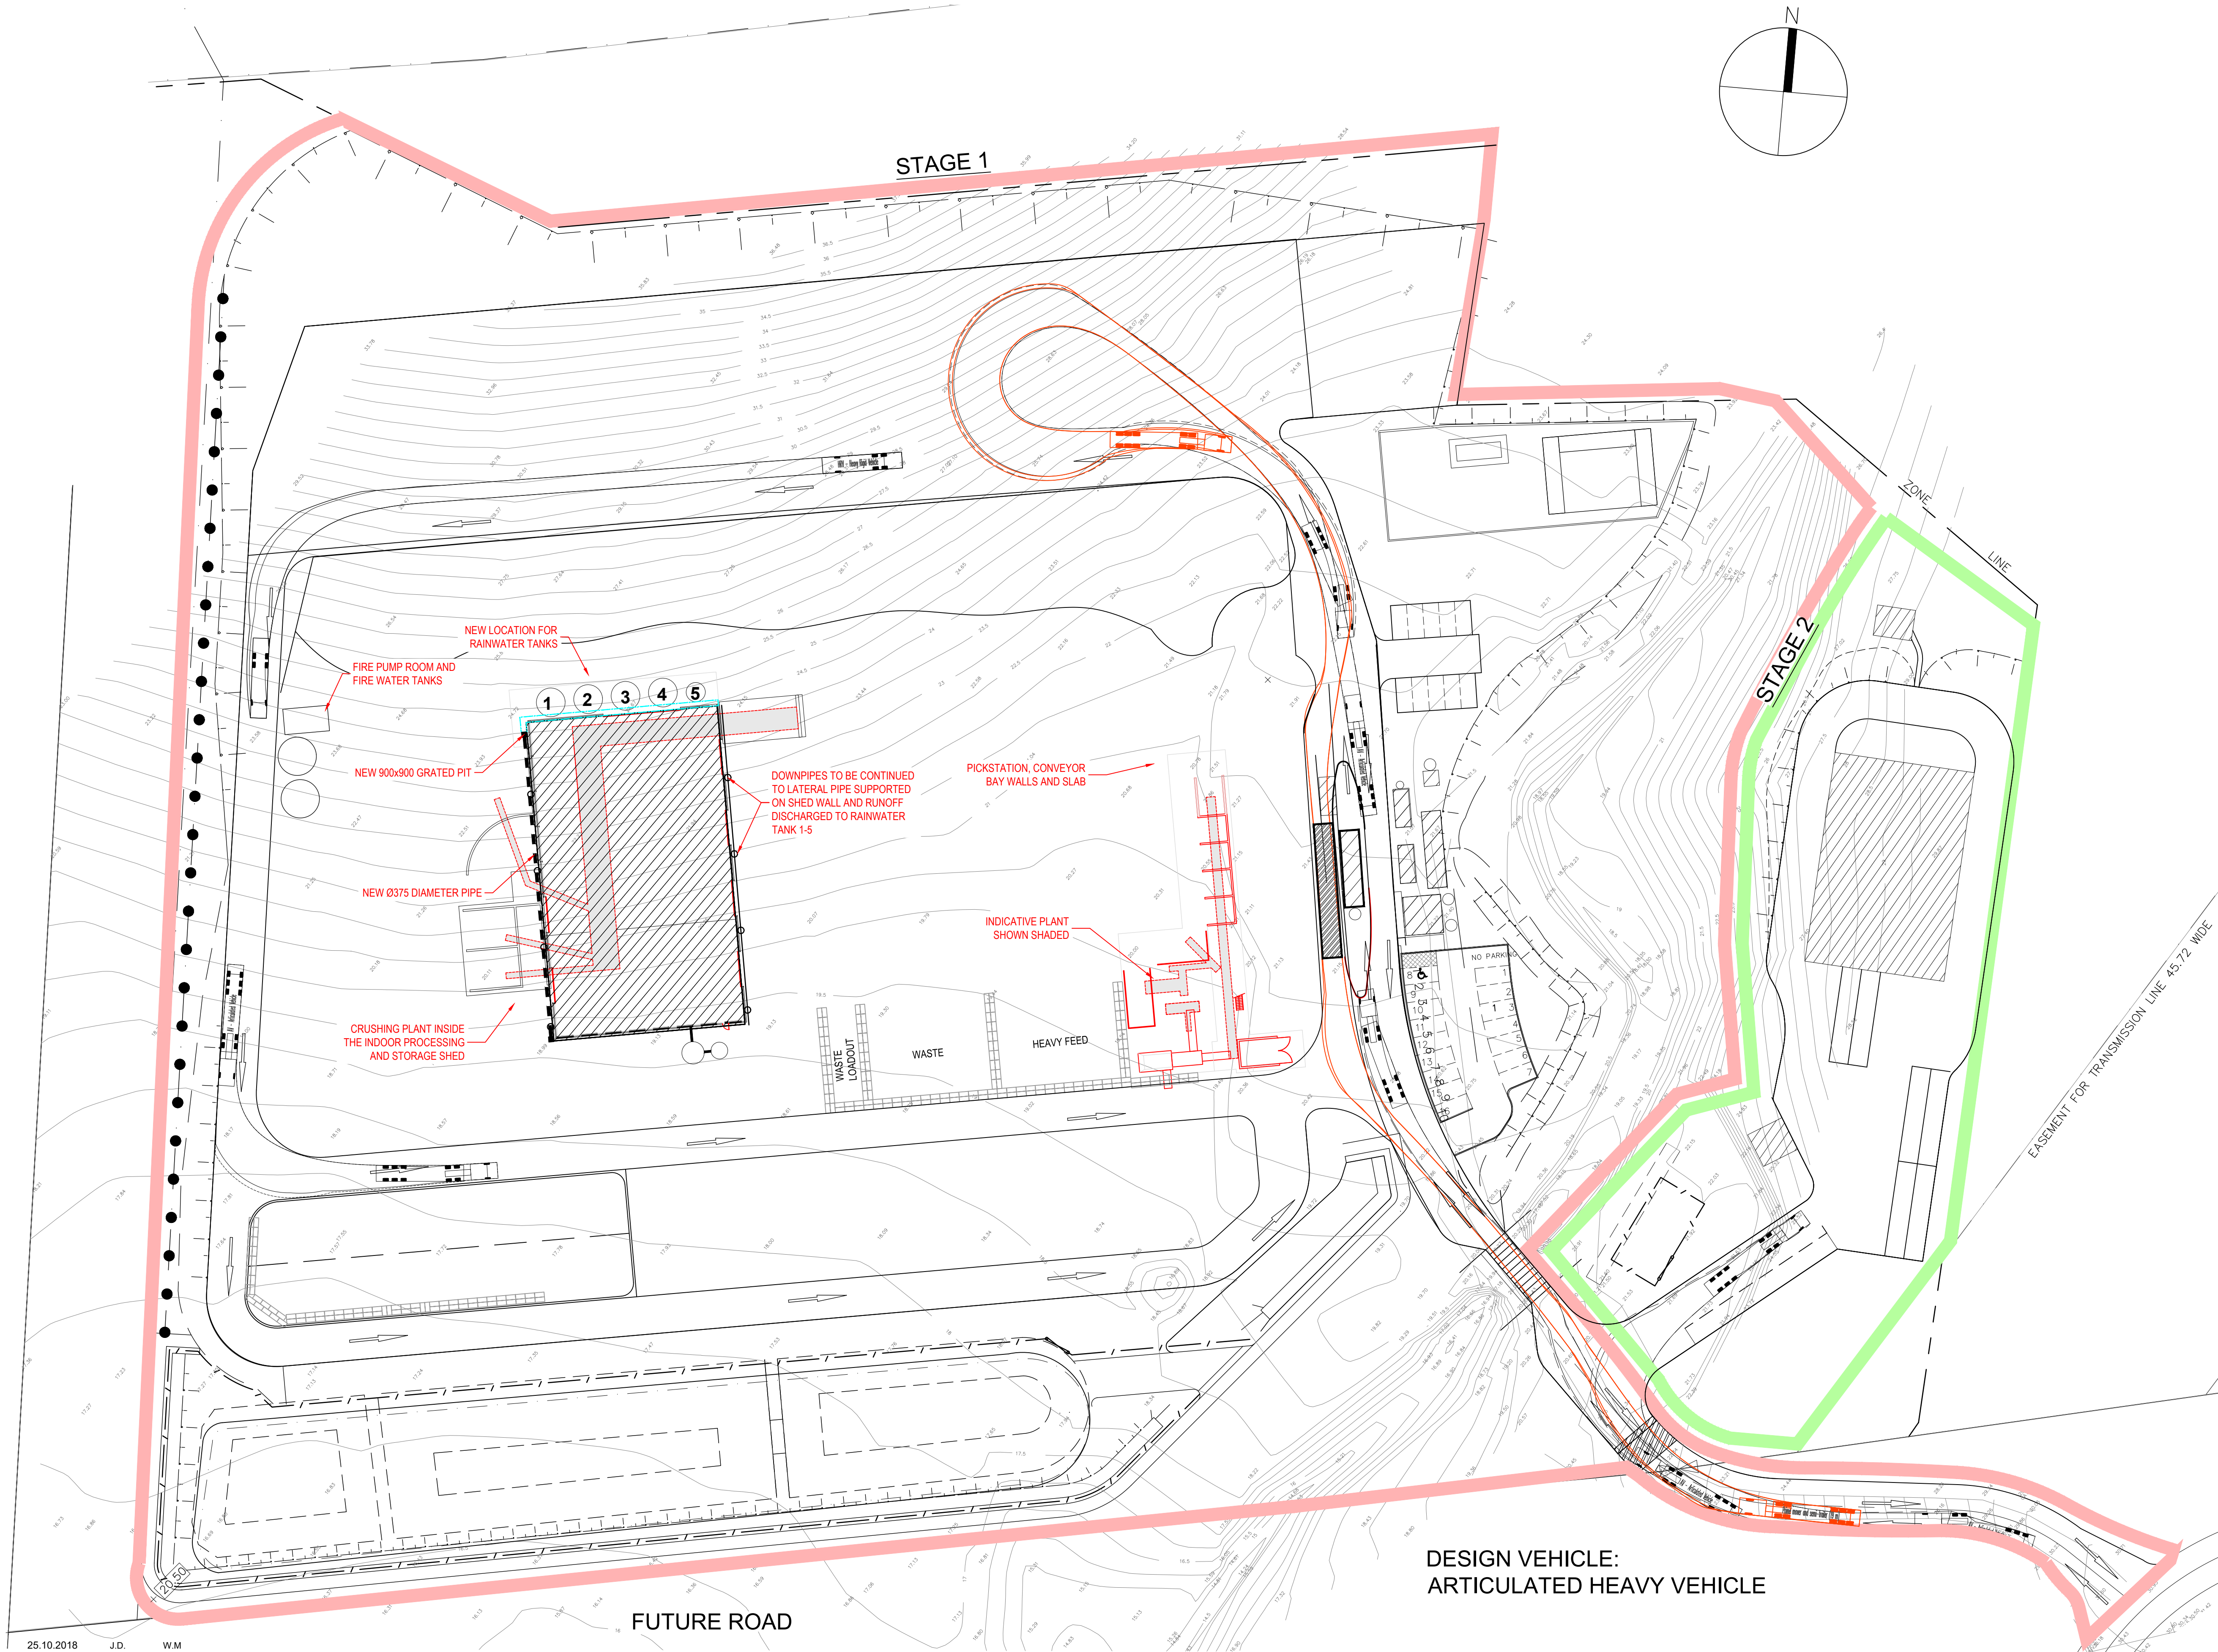

PLAN
SCALE 1:500

I	ISSUED FOR EIS MODIFICATION-2	25.10.2018	J.D.	W.M
G	ISSUED FOR EIS MODIFICATION	10.05.2017	B.M	W.M
F	STAGE 1 EXTENDED TO MEET STAGE 2	17-11-2015	A.P.	W.M.
E	NOW SHEET 9 OF 16, CAR PARK MODIFIED	8 MAY 2015	WM	WM
D	STAGE LIMITS ADDED	21-04-2015	A.P.	W.M.
C	ADDITIONAL TURNING PATHS	26-02-2014	A.P.	W.M.
B	CARPARKING ADDED	18-10-2013	B.P	
A	FILL / LANDSCAPE MOUND AMENDED	09-10-2013	B.P	W.M
Revision	Amendment or reason for issue	Issue date	Drawn by	Authorised



K.F. Williams & Associates Pty Ltd
28 Auburn Street
Wollongong NSW 2500
A.C.N 008 664 417
Project Management, Surveying,
Civil, Structural, Water & Sewer

p (02) 4228 7044
f (02) 4226 2004
e mail@kfw.net.au
www.kfw.net.au

Surveyor DENNIS SMITH	Date 05.08.2013	Drawing Title PROPOSED INDUSTRIAL DEVELOPMENT LOT 10 DP 878167 WYLLIE ROAD, KEMBLA GRANGE SWEEP PATH AND CARPARKING PLAN		Project No. KF110816	
Date of Survey	Drawn B.PURNELL			Drawing No. C18	
Height Datum AHD	Designed W.MULLANY BE Civil Eng LGE ME(Hons) ME(Aust) CF(Eng RPD)	Scale 1:500 @ A1 1:1000 @ A3		Sheet 9 of 18	Revision I
Origin	Checked			ISSUED FOR SSD5300 MOD2 APPLICATION	
Horiz. Datum	Approved	Drawing Status			

DRAINAGE NOTES

1. RAINWATER TANKS TO HAVE FIRST FLUSH BYPASS SYSTEM
2. 2 x 100,000 LITRE TANKS WILL PROVIDE APPROXIMATELY 82% OF DAILY DEMAND OF 500 LITRES/DAY
3. PRIOR TO COMMENCING CONSTRUCTION WORK, THE OWNER/CONTRACTOR SHALL ENGAGE A REGISTERED SURVEYOR TO ACCURATELY DELINEATE THE GAS PIPELINE BOUNDARY. IN ORDER TO PREVENT CONSTRUCTION PLANT FROM ENCROACHING ONTO THE GAS PIPELINE EASEMENT, THE OWNER/CONTRACTOR SHALL INSTALL A HIGH VISIBILITY ORANGE PARA-WEB FENCING OR 1.8M HIGH CHAINWIRE FENCE TO CLEARLY DELINEATE THE LIMIT OF WORK. THE FENCE SHALL NOT ENCROACH UPON THE GAS PIPELINE EASEMENT AND SHALL BE INSTALLED 0.15 M OFF THE EASEMENT BOUNDARY.
4. WATER QUALITY/RECYCLING POND EMBANKMENT IS TO BE COMPACTED TO 100% MOD COMPACTION UNDER LEVEL 2 GEOTECHNICAL CONTROL
5. DUST CONTROL TO BE ACHIEVED USING WATER CART. DEMAND ESTIMATED AT 40,000 L/DAY
6. LEACHATE COLLECTION TANKS PUMPED OUT BY SERVICE TANKER.
7. BYPASS CONTROL PIT TO DIVERT 220 l/sec TO WATER QUALITY POND. DISCHARGE EXCEEDING 230 l/sec TO DRAIN DIRECT TO DETENTION BASIN.
8. DETENTION BASIN TO HAVE 1953m³ STORAGE WITH 675mm DIA PIPE OUTLET. WEIR RL @ APPROX. 18.85m.
9. WATER QUALITY/RECYCLING POND TO HAVE PERMANENT VOLUME OF 3428 m³ WITH 673 m³ EXTENDED STORAGE. OVERFLOW PIPE TO BE 100mm DIA PIPE. OVERFLOW PIPE TO DISCHARGE TO DETENTION BASIN.
10. SHREDDING RUNOFF POND. SHREDDING RUNOFF POND TO HAVE VOLUME OF 781m³. OVERFLOW PIPE TO BE DISCHARGED TO WATER QUALITY POND. OVERFLOW PIPE TO BE 100mm DIA.
11. OSD BASIN B TO HAVE VOLUME OF 235m³. OUTLET TO BE 500m DIA ORIFICE OVER 6000 PIPE. WEIR RL @ APPROX. 20.35m CONSTRUCT IN STAGE 2
12. NO STORAGE OF BUOYANT MATERIAL IN PMF INUNDATION AREA. MINIMUM CRUSHED AGGREGATE SIZE IN PMF INUNDATION AREA TO BE 75mm
13. GREEN WASTE TO BE COVERED BY TARPULIN TO PREVENT INFILTRATION OF RAINWATER WHEN STOCKPILE TO BE IN PLACE LONGER THAN 21 DAYS.
14. SEPTIC TANK SERVICING OFFICE COMPLEX SHALL BE SERVICED/PUMPED OUT WEEKLY UNDER SERVICE CONTRACT

LEGEND

- DENOTES PROPOSED BUILDING
- DENOTES EXISTING CONTOURS
- DENOTES PROPOSED SURFACE LEVELS
- DENOTES PROPOSED BATTER (1 IN 2) TO BE LANDSCAPED
- DENOTES PROPOSED LANDSCAPING/BATTER PROTECTION
- DENOTES 10m BUFFER LINE FROM TOP BANK
- DENOTES 1% AEP FLOOD LIMIT
- DENOTES SUBSOIL DRAINAGE
- DENOTES CATCH DRAIN
- DENOTES DIRECTION OF TRAFFIC FLOW
- DENOTES STORMWATER FLOW
- DENOTES HUMECPTOR DOWNSTREAM DEFENDER
- DENOTES BOLLARD & SIGNAGE
- DENOTES STORMWATER PITS AND PIPES DIRECTED TO WATER QUALITY/RECYCLING POND
- DENOTES STAGE 1 LIMITS
- DENOTES STAGE 2 LIMITS



SIGN - ARR-104

S	AMENDED AS PER COUNCIL COMMENT	05.02.2019	J.D.	W.M.
R	ISSUED FOR EIS MODIFICATION - 2	12.11.2018	J.D.	W.M.
Q	ISSUED FOR EIS MODIFICATION	10-05-2017	B.M.	W.M.
P	STAGE 1 EXTENDED TO MEET STAGE 2	17-11-2015	A.P.	W.M.
O	PROCESSING AREA NOTES ADDED, CARPARK LAYOUT MODIFIED NOW SHEET 1 OF 18	8-05-2011	W.M.	W.M.
N	STAGE LINES, NOTE 14 ADDED	21-04-2015	A.P.	W.M.
M	NOTE 13 ADDED RE GREEN WASTE	30-01-2015	A.P.	W.M.
L	SEAL FROM ENTRY TO WEIGHBRIDGE	30-06-2014	W.M.	W.M.
K	AMENDED TO DEPT OF PLANNING AND COUNCIL COMMENTS	10-06-2014	A.P.	W.M.
J	AMENDED TO DEPT OF PLANNING COMMENTS	28-02-2014	A.P.	W.M.
I	CARPARKING ADDED	18.10.2013	B.P.	W.M.
H	FILL / LANDSCAPE MOUND AMENDED	09.10.2013	B.P.	W.M.
G	AMENDMENTS AS PER COMMENTS 1-08-2013 AND LANDSCAPE ARCHITECT 08.08.2013	8-08-2013	B.P.	W.M.
F	AMENDED AS PER COMMENTS	25.07.2013	B.P.	W.M.
E	TRUCK PARKING, STORMWATER FLOW AND NOTES ADDED	09-04-2013	B.P.	W.M.
D	TYPED AMENDED AS PER ARBORIST REQUIREMENTS, OFFICE MOVED TO THE SOUTH	18-12-2012	A.P.	W.M.
C	TREES ADDED FROM LANDSCAPE DWGS, BLDGS RELOCATED OUT OF RIPARIAN AND FIG TREE	13-12-2012	A.P.	W.M.
B	SIX CAR SPACES ADDED	06-12-2012	A.P.	W.M.
A	AMENDED AT CLIENTS REQUEST	07-11-2012	A.P.	W.M.
Revision	Amendment or reason for issue	Issue date	Drawn by	Authorised



K.F. Williams & Associates Pty Ltd
28 Auburn Street
Wollongong NSW 2500
A.C.N 008 664 417
Project Management, Surveying,
Civil, Structural, Water & Sewer

p (02) 4228 7044
f (02) 4226 2004
e mail@kfw.net.au
www.kfw.net.au


Surveyor	DENNIS SMITH	Date	MAY 2012
Date of Survey		Drawn	A PROUDLOVE
Height Datum	AHD	Designed	M.I.E.Aust. C.P.Eng
Origin		Checked	
Horiz. Datum		Approved	

Drawing Title	PROPOSED INDUSTRIAL DEVELOPMENT LOT 10 DP 878167 WYLLIE ROAD, KEMBLA GRANGE SITE PLAN AS APPROVED UNDER SSD-MOD1	Project No.	KF110816
Scale	1:500 @ A1 1:1000 @ A3	Drawing Status	ISSUED FOR DA SSD5300 MOD2 APPLICATION
Sheet	C19	Revision	S

FILENAME: X:\KF110816\Civil\Drawings\DA\KF110816_EIS_Sect_96_C19_ONLY.dwg PLOTTED BY: Jdo

LEGEND

- DENOTES PROPOSED BUILDING
- DENOTES EXISTING CONTOURS
- DENOTES PROPOSED SURFACE LEVELS
- DENOTES PROPOSED BATTER (1 IN 2) TO BE LANDSCAPED
- DENOTES PROPOSED LANDSCAPING/BATTER PROTECTION
- DENOTES 10m BUFFER LINE FROM TOP BANK
- DENOTES 1% AEP FLOOD LIMIT
- DENOTES SUBSOIL DRAINAGE
- DENOTES CATCH DRAIN
- DENOTES DIRECTION OF TRAFFIC FLOW
- DENOTES STORMWATER FLOW
- DENOTES HUMCEPTOR DOWNSTREAM DEFENDER
- DENOTES BOLLARD & SIGNAGE
- DENOTES STORMWATER PITS AND PIPES
- DENOTES STAGE 1 LIMITS
- DENOTES STAGE 2 LIMITS

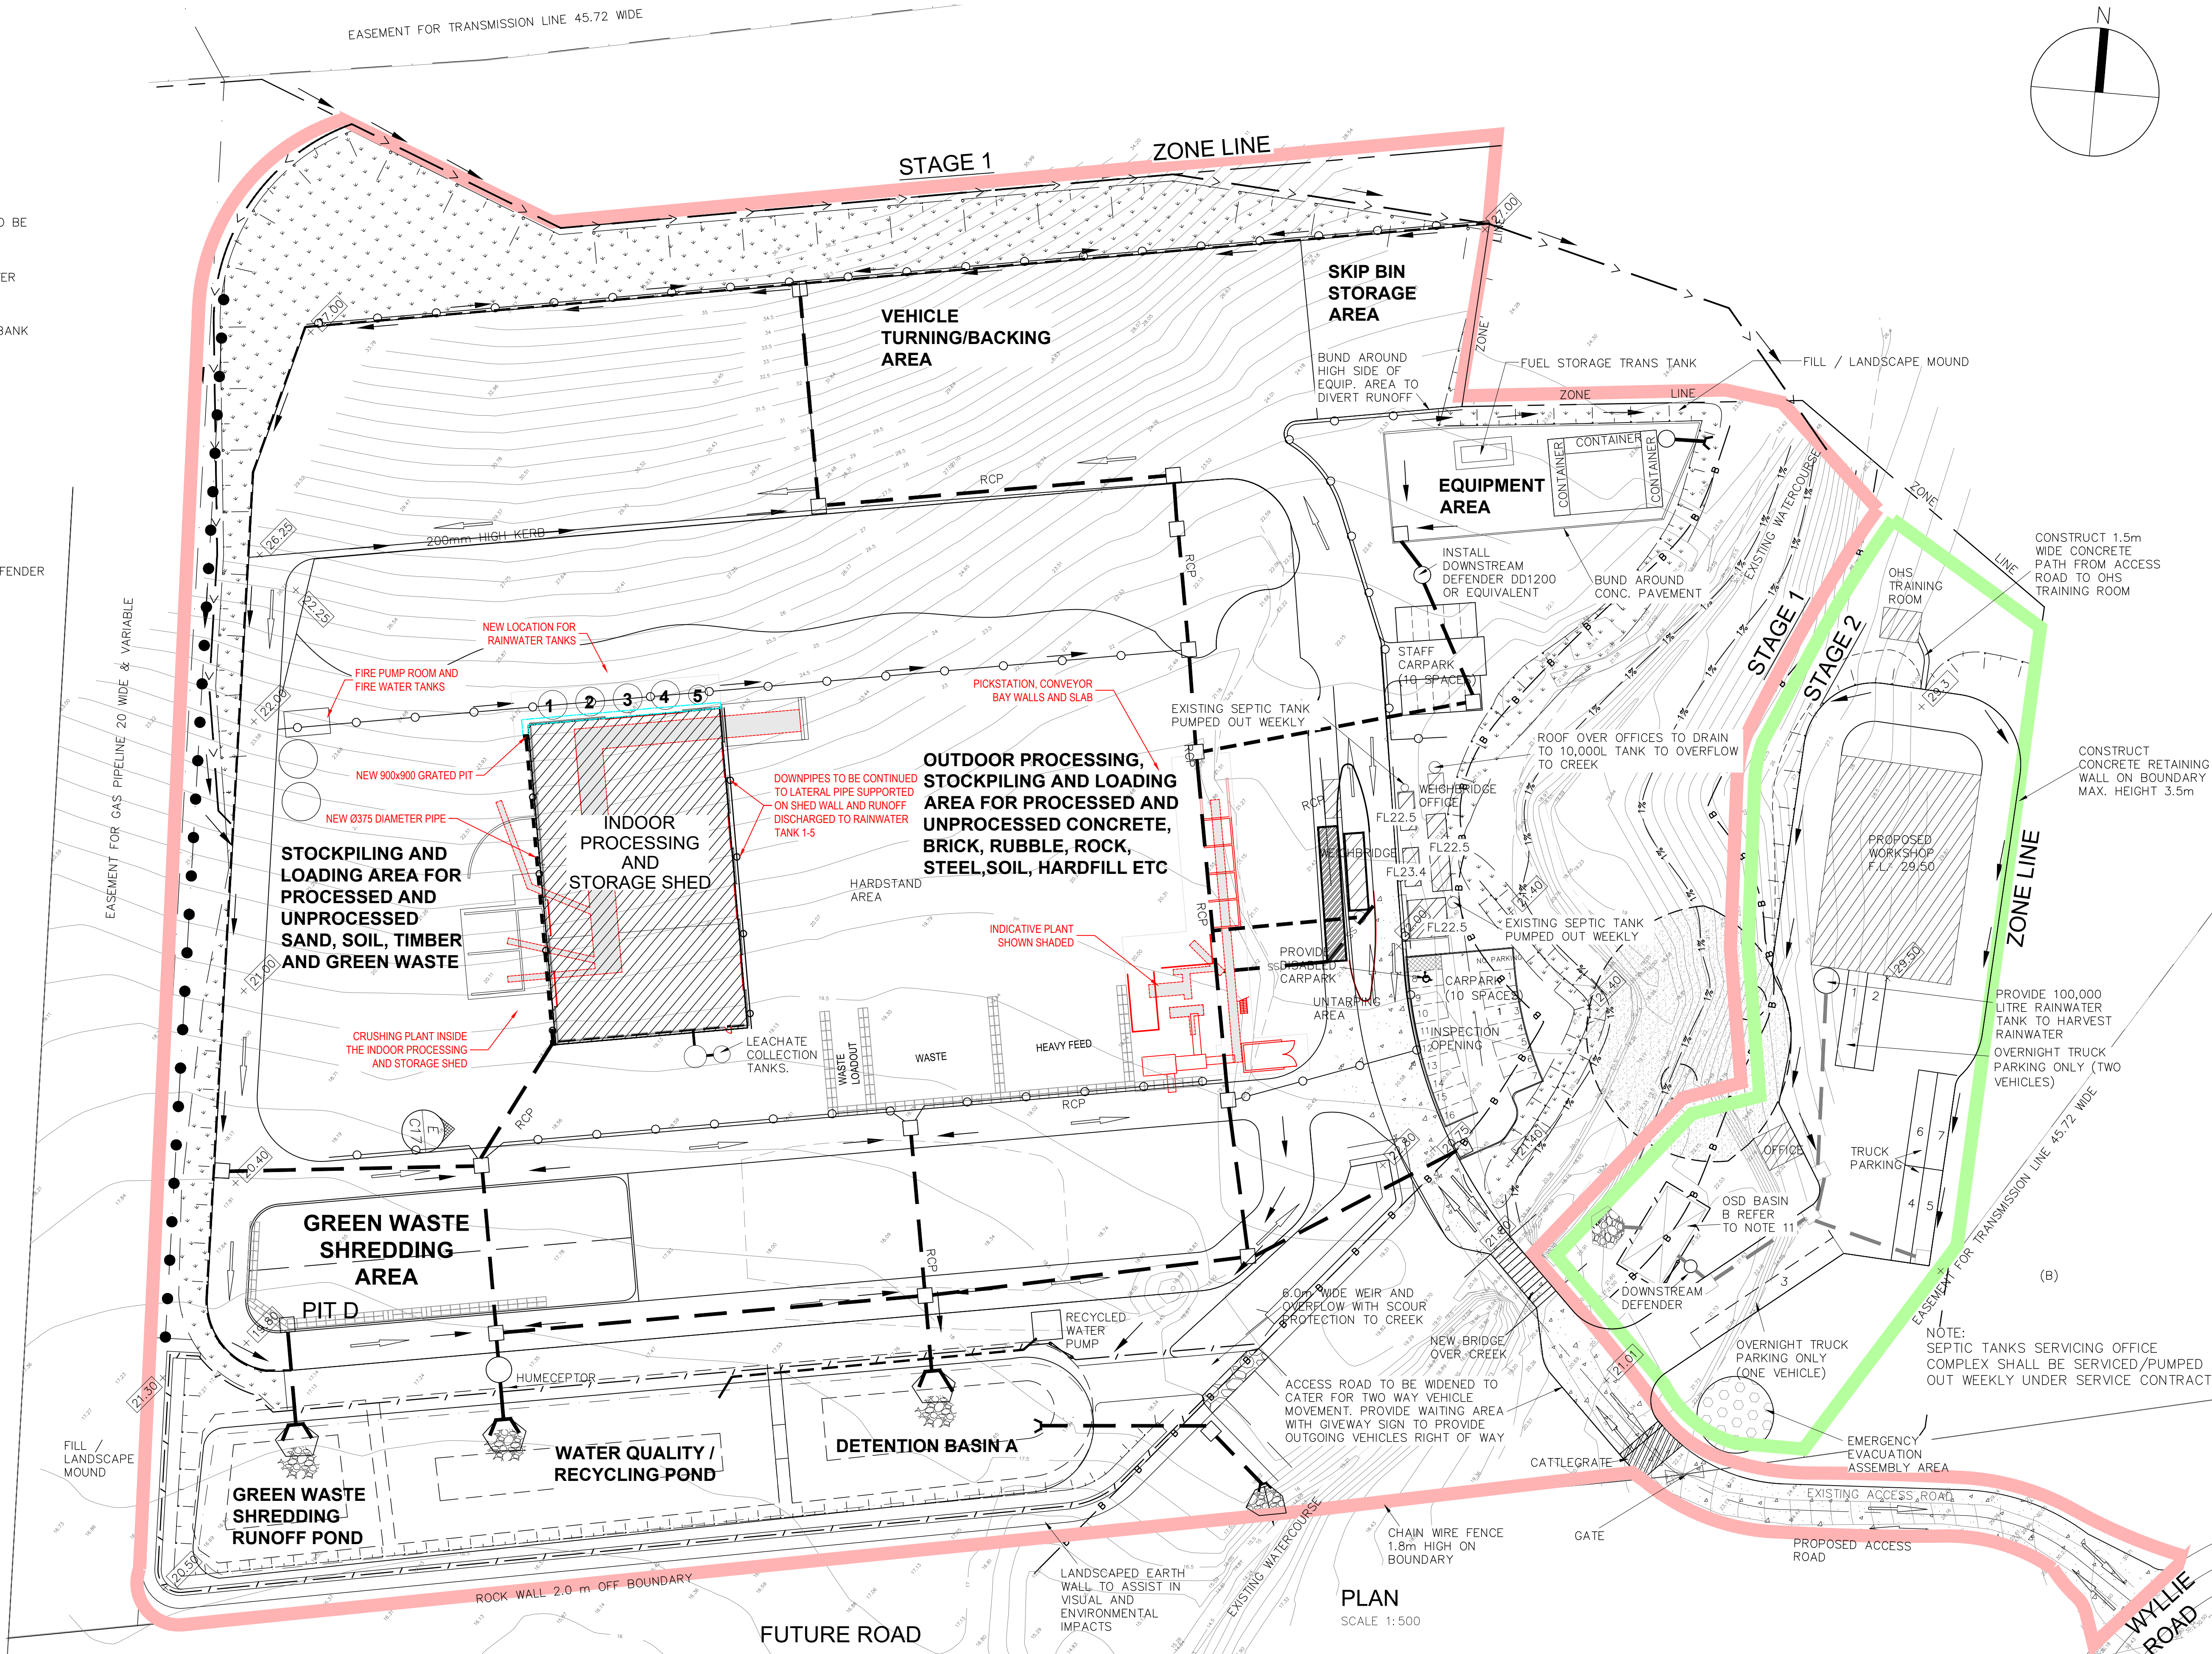

G	AMENDED AS PER COUNCIL COMMENTS	05.02.2019	J.D.	W.M.
F	AMENDED SITE LAY OUT AS PER DEWCAPE	09.10.2018	J.D.	W.M.
E	ISSUED FOR EIS MODIFICATION	10.05.2017	B.M.	W.M.
D	STAGE 1 EXTENDED TO MEET STAGE 2	17-11-2015	A.P.	W.M.
C	CONT BINS DELETED, PROCESSING NOTES UPDATED, CAR PARK UPDATED, NOW SHEET 11 OF 18	8 MAY 2015	WM	WM
B	STAGE LIMITS, SEPTIC TANK ADDED	21-04-2015	A.P.	W.M.
A	PATH TO OHS TRAINING ROOM ADDED	10-06-2014	A.P.	W.M.
Revision	Amendment or reason for issue	Issue date	Drawn by	Authorised



K.F. Williams & Associates Pty Ltd
28 Auburn Street
Wollongong NSW 2500
A.C.N 008 664 417
Project Management, Surveying,
Civil, Structural, Water & Sewer



p (02) 4228 7044
f (02) 4226 2004
e mail@kfw.net.au
www.kfw.net.au

Surveyor	DENNIS SMITH	Date	FEB 2014
Date of Survey	Drawn	A PROUDLOVE	
Height Datum	AHD	Designed	M.I.E. Aust. C.P. Eng
Origin	Checked		
Horiz. Datum	Approved		

Drawing Title	PROPOSED INDUSTRIAL DEVELOPMENT LOT 10 DP 878167 WYLLIE ROAD, KEMBLA GRANGE SITE PLAN - PROPOSED LAYOUT	Project No.	KF110816
Scale	1:500 @ A1 1:1000 @ A3	Drawing No.	C27
Drawing Status	ISSUED FOR SSD5300 MOD2 APPLICATION	Sheet	11 Of 18
		Revision	G

LEGEND

- DENOTES PROPOSED BUILDING
- DENOTES EXISTING CONTOURS
- DENOTES PROPOSED SURFACE LEVELS
- DENOTES PROPOSED BATTER (1 IN 2) TO BE LANDSCAPED
- DENOTES AREA OF CUT
- DENOTES AREA OF FILL
- DENOTES STAGE 1 LIMITS
- DENOTES STAGE 2 LIMITS

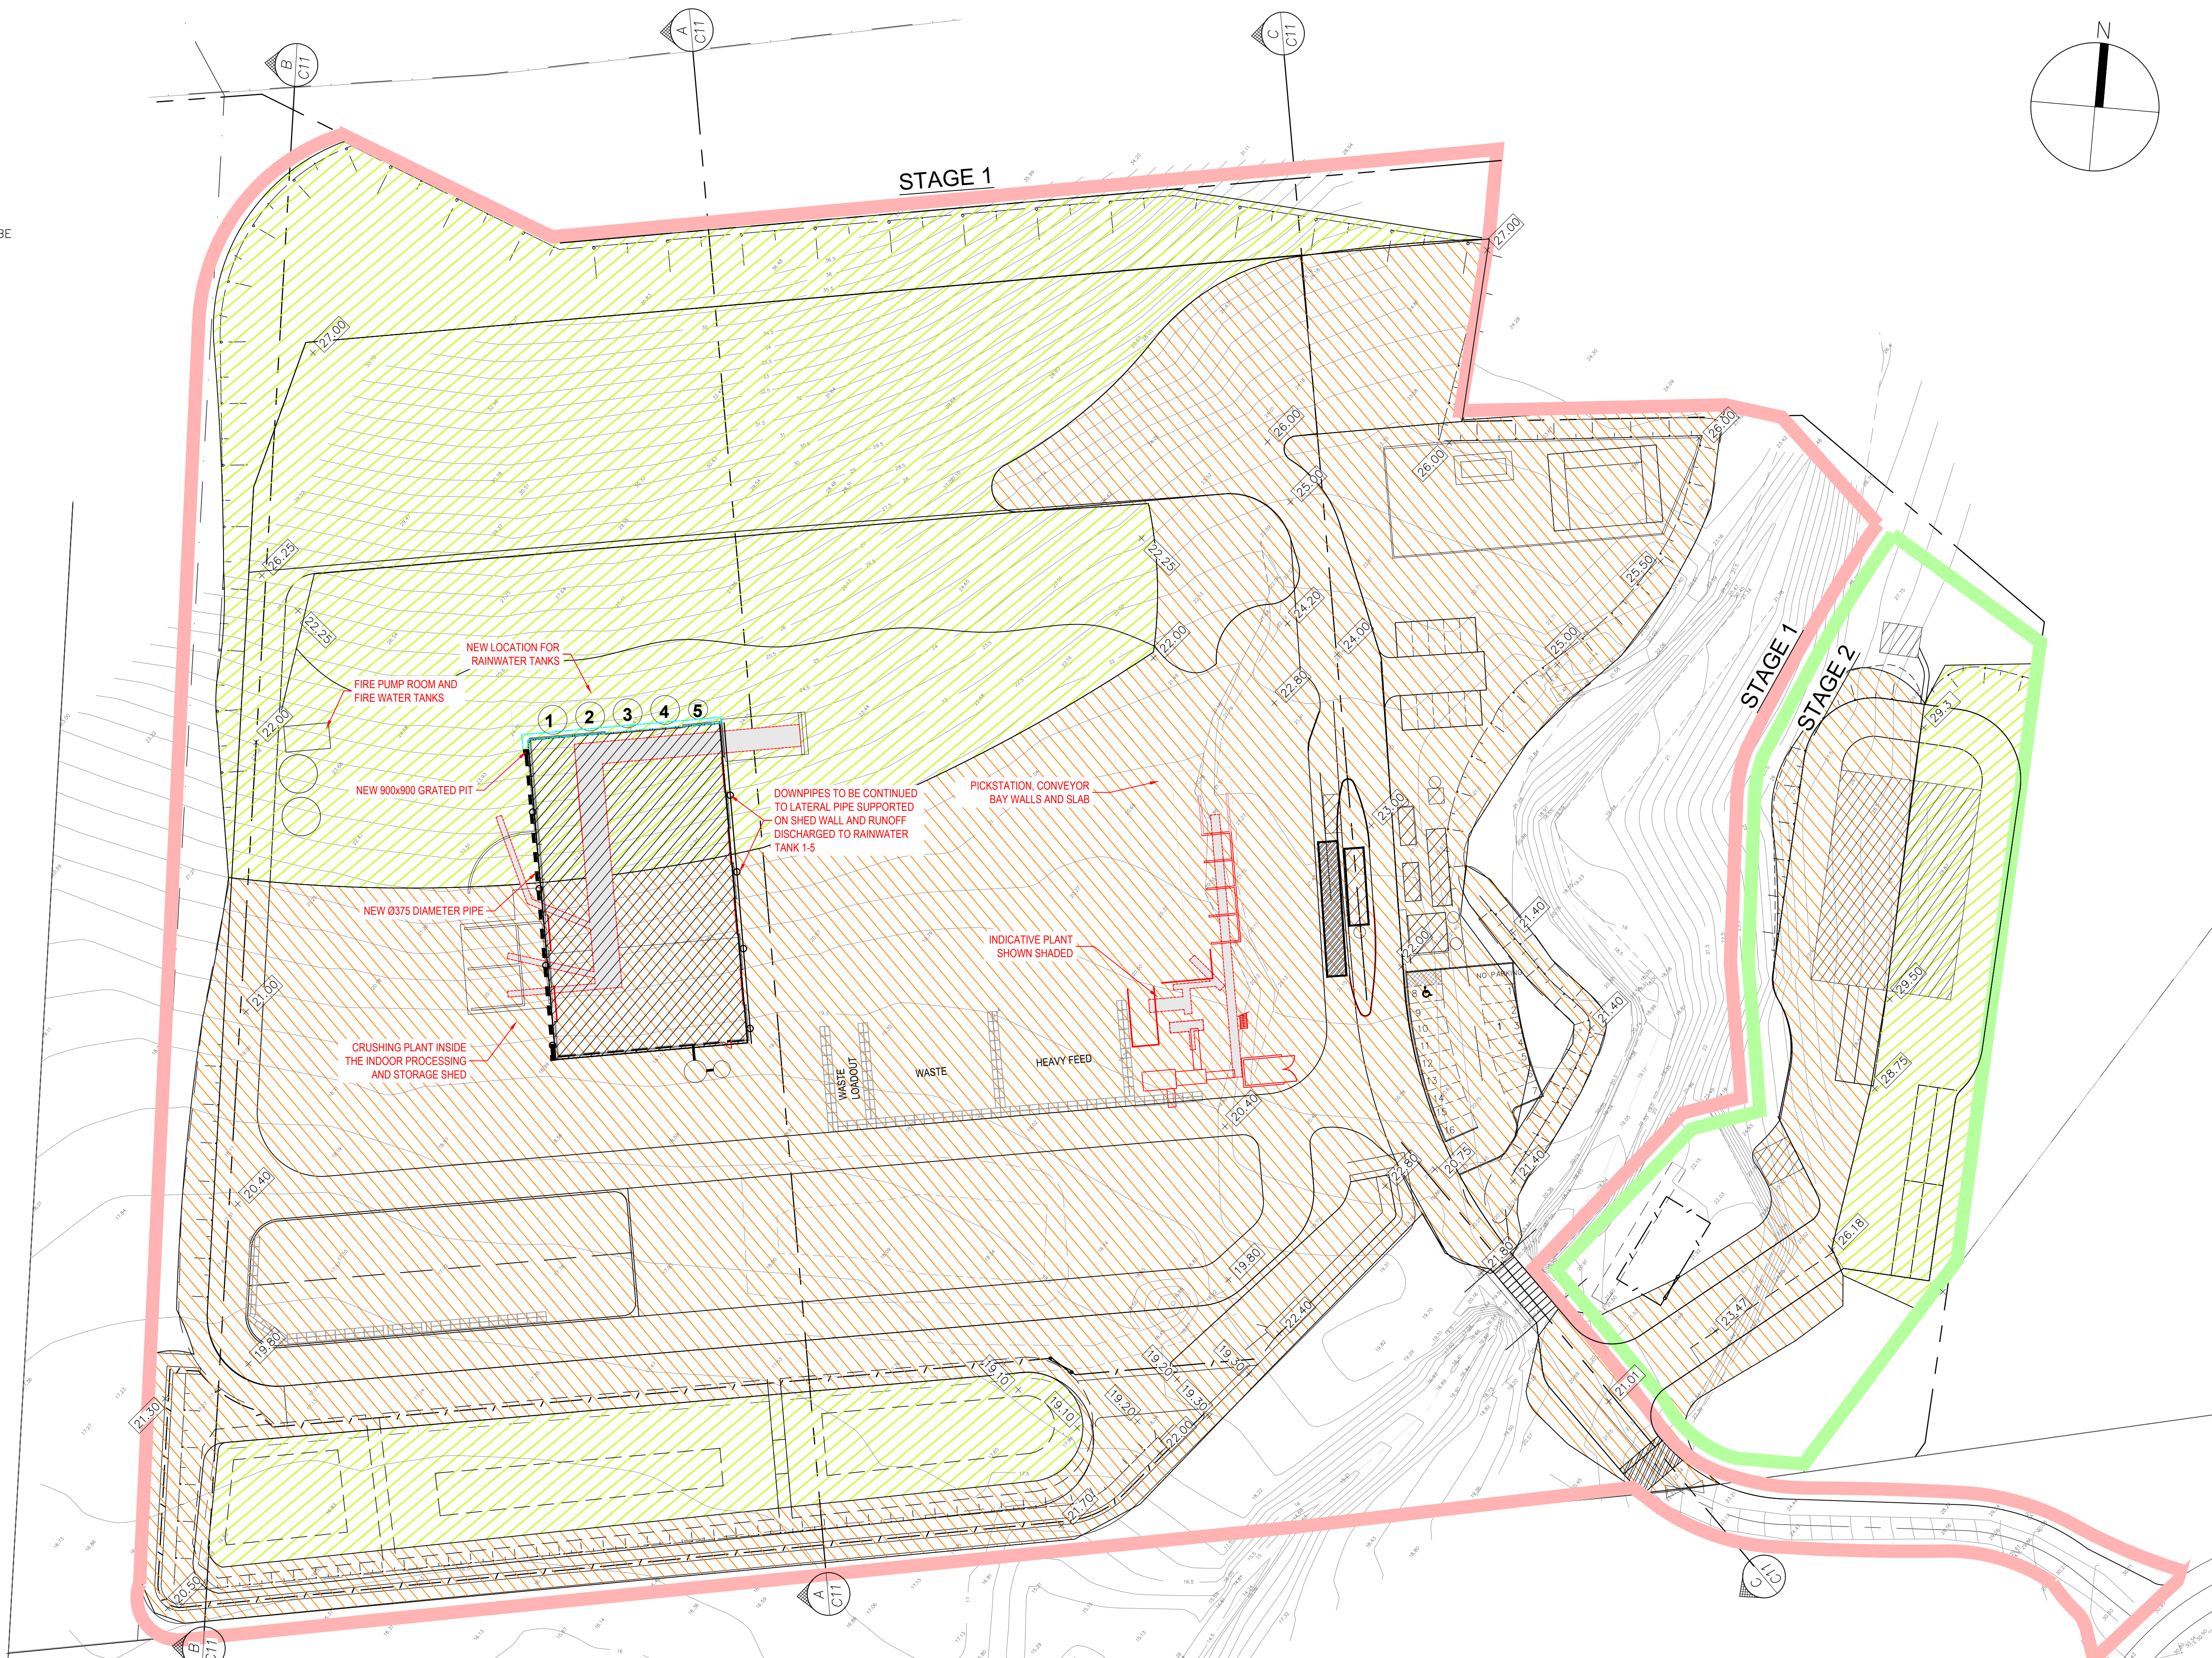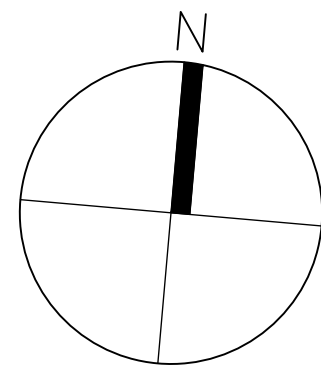

G	AMENDED AS PER COUNCIL COMMENTS	05.02.2019	J.D.	W.M.
F	ISSUED FOR EIS MODIFICATION - 2	25.10.2018	J.D.	W.M.
E	ISSUED FOR EIS MODIFICATION	10.05.2017	B.M.	W.M.
D	STAGE 1 EXTENDED TO MEET STAGE 2	17-11-2015	A.P.	W.M.
C	CARPARK MODIFIED	8 MAY 2015	WM	WM
B	STAGE LIMITS ADDED, NOW SHEET 12 OF 18	21-04-2015	A.P.	W.M.
A	HATCH ALTERED FOR CLARITY	30-01-2015	A.P.	W.M.
Revision	Amendment or reason for issue	Issue date	Drawn by	Authorised



K.F. Williams & Associates Pty Ltd
28 Auburn Street
Wollongong NSW 2500
A.C.N 008 664 417
Project Management, Surveying,
Civil, Structural, Water & Sewer

p (02) 4228 7044
f (02) 4226 2004
e mail@kfw.net.au
www.kfw.net.au


Surveyor	Date
Date of Survey	Drawn
Height Datum	Designed
Origin	Checked
Horiz. Datum	Approved

Drawing Title	Project No.
PROPOSED INDUSTRIAL DEVELOPMENT	KF110816
LOT 10 DP 878167	Drawing No.
WYLLIE ROAD, KEMBLA GRANGE	C28
CUT AND FILL PLAN	Sheet
ISSUED FOR SSD5300 MOD2 APPLICATION	Revision
	G

LEGEND

- DENOTES PROPOSED BATTER (1 IN 2) TO BE LANDSCAPED
- DENOTES PROPOSED LANDSCAPING/BATTER PROTECTION
- DENOTES RIPARIAN CORRIDOR
- DENOTES GRASSED/LANDSCAPED AREA
- DENOTES ACCESS AND MANOEUVRING AREAS
- DENOTES GENERAL PROCESSING AND STOCKPILE AREA
- DENOTES PROCESSING AND STORAGE (INDOOR SHED)
- DENOTES OSD STORAGE BASIN, RUNOFF STORAGE AND RECYCLING
- DENOTES RESTRICTED STOCKPILING AREAS
- DENOTES ADMINISTRATION AND MAINTENANCE AREAS
- DENOTES PROPOSED ROAD UPGRADING
- DENOTES STAGE 1 LIMITS
- DENOTES STAGE 2 LIMITS

- NOTES:
1. MATERIALS WHICH ARE LIABLE TO BE BUOYANT AND WASHED OFF THE SITE DURING A PMF SHALL NOT BE STORED IN THE RESTRICTED STOCKPILING AREA.
2. ONLY NON-BUOYANT DURABLE AND DENSE MATERIALS SHALL BE STORED IN THE RESTRICTED STORAGE AREA

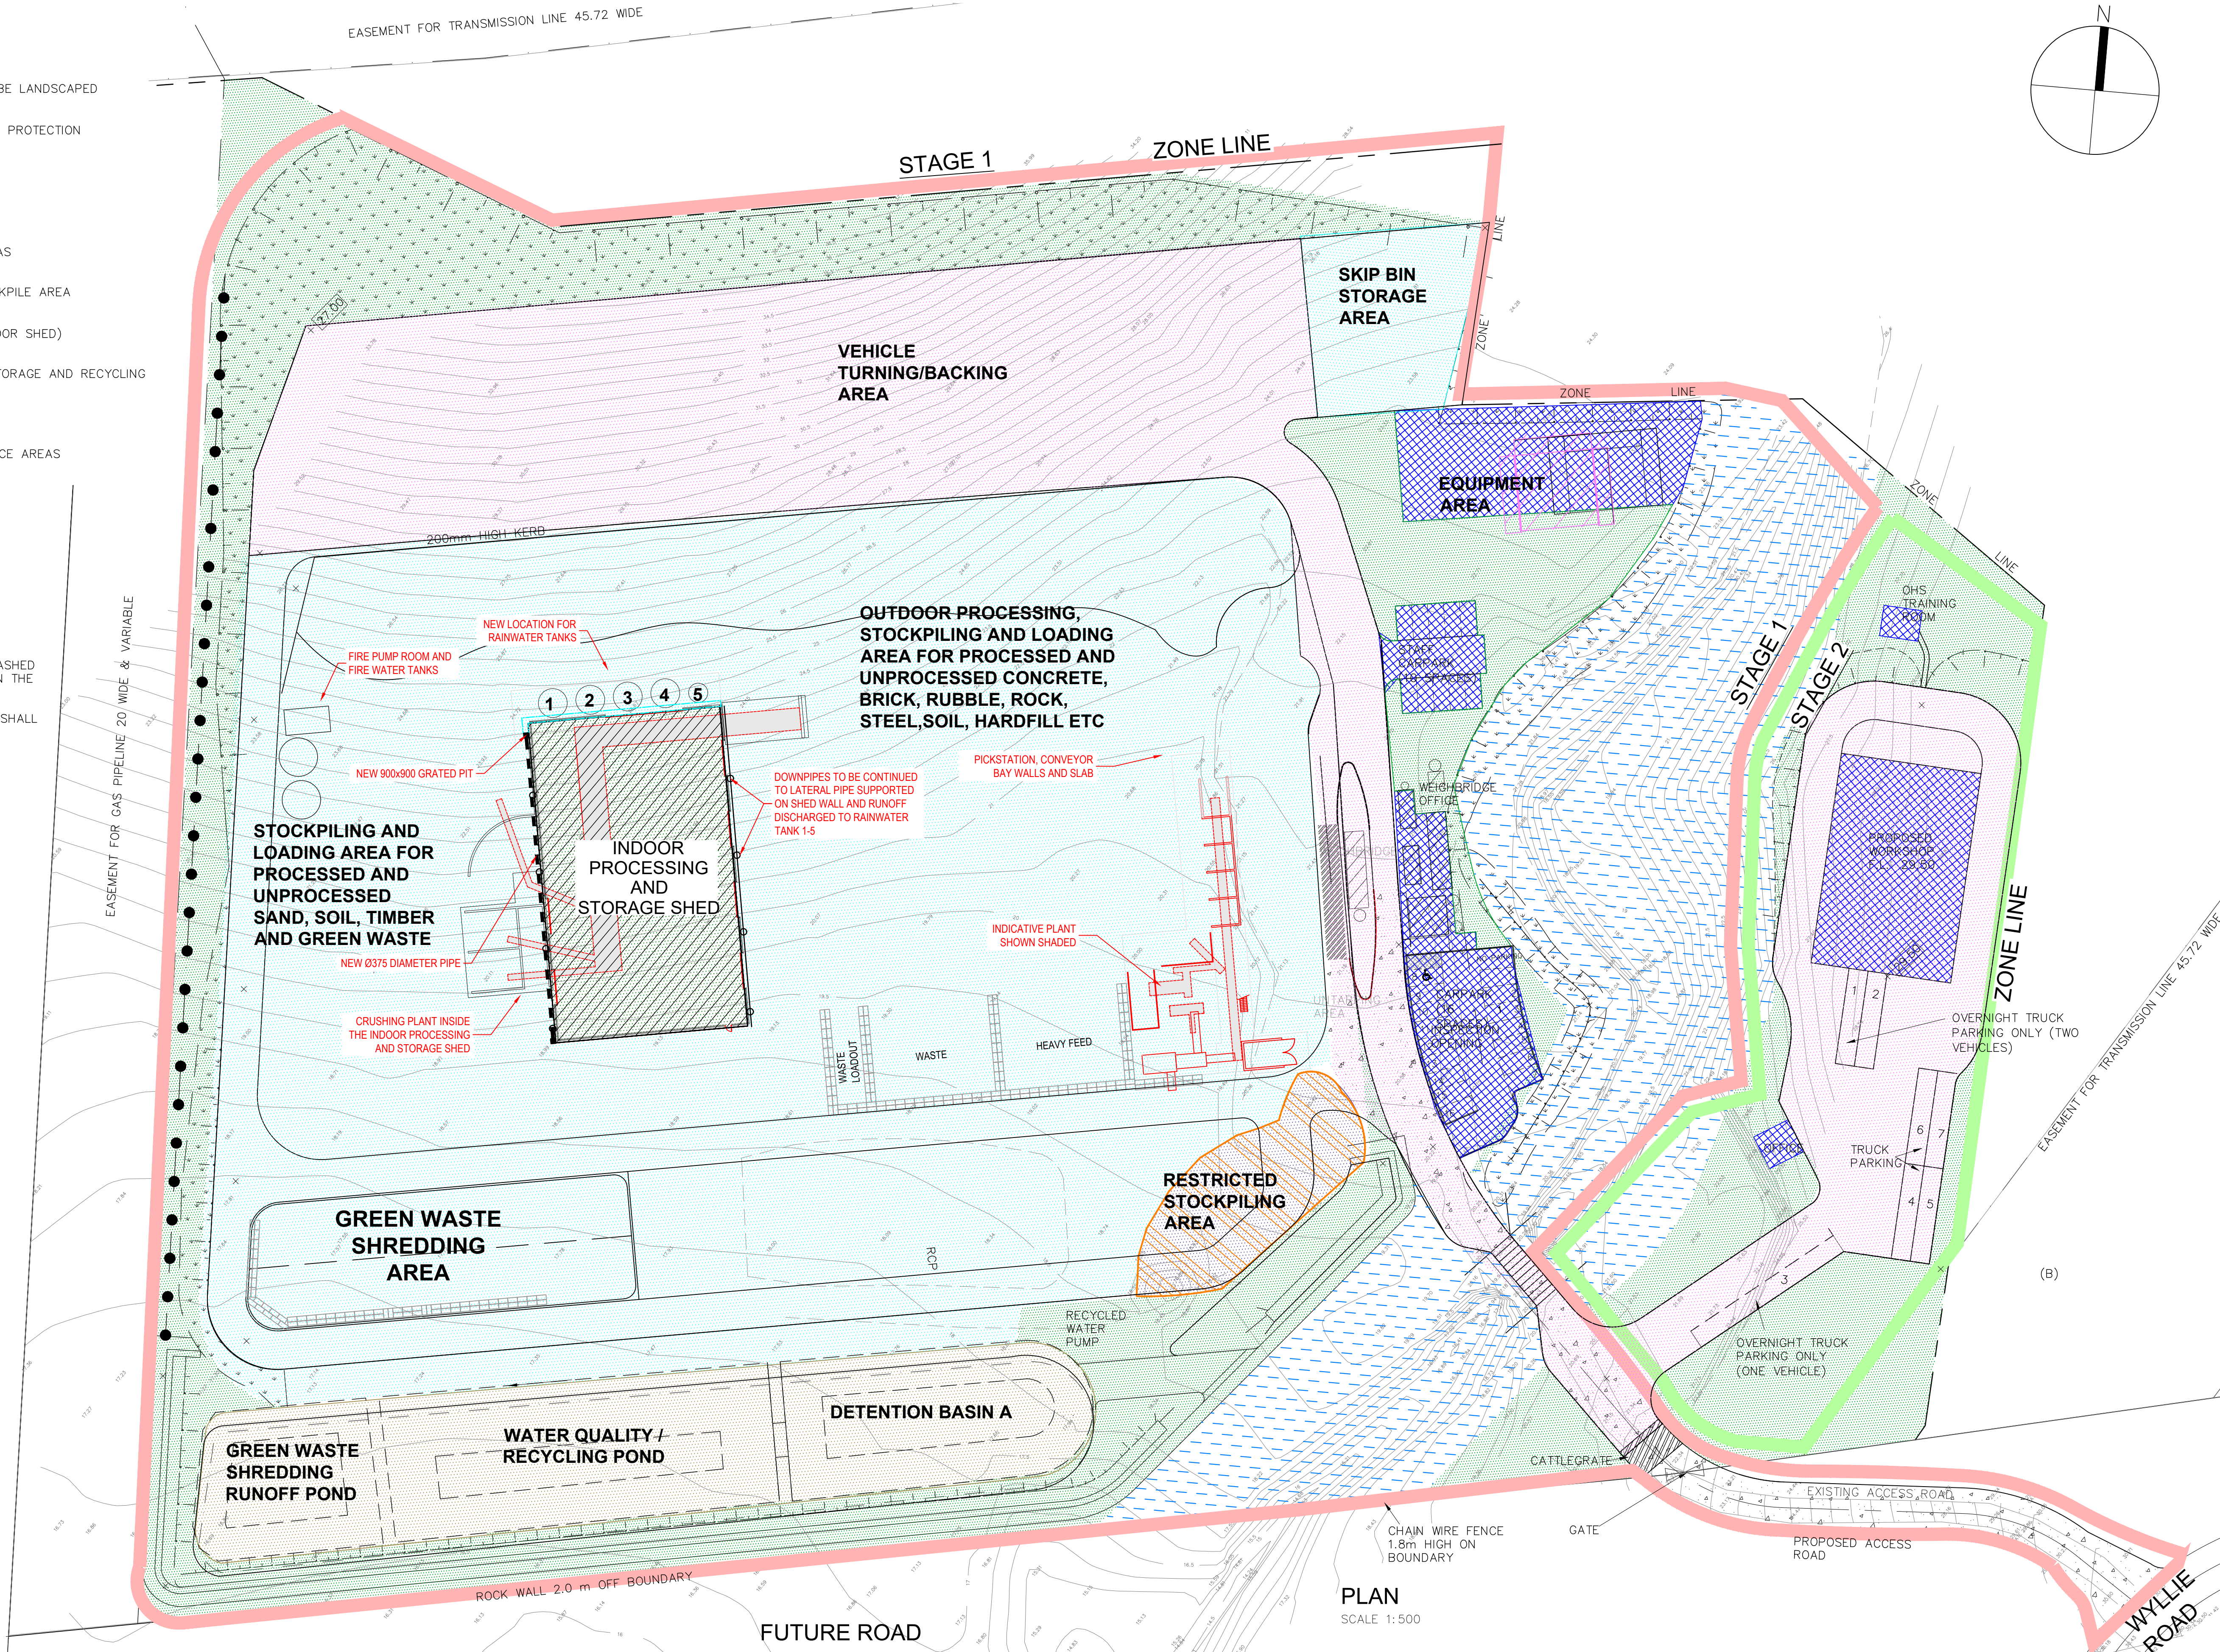

G	LABELS FIXED AS PER COUNCIL COMMENTS	05.02.2019	J.D.	W.M.
F	SITE LAYOUT AMENDED AS PER DEWCAPE	09.10.2018	J.D.	W.M.
E	ISSUED FOR EIS MODIFICATION	10.05.2017	B.M.	W.M.
D	STAGE 1 EXTENDED TO MEET STAGE2	17-11-2015	A.P.	W.M.
C	CARPARK MODIFIED	8 MAY 2015	WM	WM
B	STAGE LIMITS ADDED	21-04-2015	A.P.	W.M.
A	AREAS AMENDED, BINS DELETED	02-07-2014	A.P.	W.M.
Revision	Amendment or reason for issue	Issue date	Drawn by	Authorised




K.F. Williams & Associates Pty Ltd
28 Auburn Street
Wollongong NSW 2500
A.C.N 008 664 417
Project Management, Surveying,
Civil, Structural, Water & Sewer

p (02) 4228 7044
f (02) 4226 2004
e mail@kfw.net.au
www.kfw.net.au

Surveyor	DENNIS SMITH	Date	FEB 2014
Date of Survey		Drawn	A PROUDLOVE
Height Datum	AHD	Designed	M.I.E.Aust. C.P.Eng
Origin		Checked	
Horiz. Datum		Approved	

Drawing Title	PROPOSED INDUSTRIAL DEVELOPMENT LOT 10 DP 878167 WYLLIE ROAD, KEMBLA GRANGE SITE PLAN - USAGE AREAS	Project No.	KF110816
Scale	1:500 @ A1 1:1000 @ A3	Drawing No.	C29
Drawing Status	ISSUED FOR SSD5300 MOD2 APPLICATION	Sheet	13 Of 18
		Revision	G

	DENOTES PROPOSED BUILDING
	DENOTES EXISTING CONTOURS
	DENOTES PROPOSED SURFACE LEVELS
	DENOTES PROPOSED BATTER (1 IN 2) TO BE LANDSCAPED
	DENOTES PROPOSED LANDSCAPING/BATTER PROTECTION
	DENOTES 10m BUFFER LINE FROM TOP BANK
	DENOTES 1% AEP FLOOD LIMIT
	DENOTES SUBSOIL DRAINAGE
	DENOTES CATCH DRAIN
	DENOTES DIRECTION OF TRAFFIC FLOW
	DENOTES STORMWATER FLOW
	DENOTES HUMECTOPOR DOWNSTREAM DEFENDER
	DENOTES BOLLARD & SIGNAGE
	DENOTES STORMWATER PITS AND PIPES
	DENOTES STAGE 1 LIMITS
	DENOTES STAGE 2 LIMITS

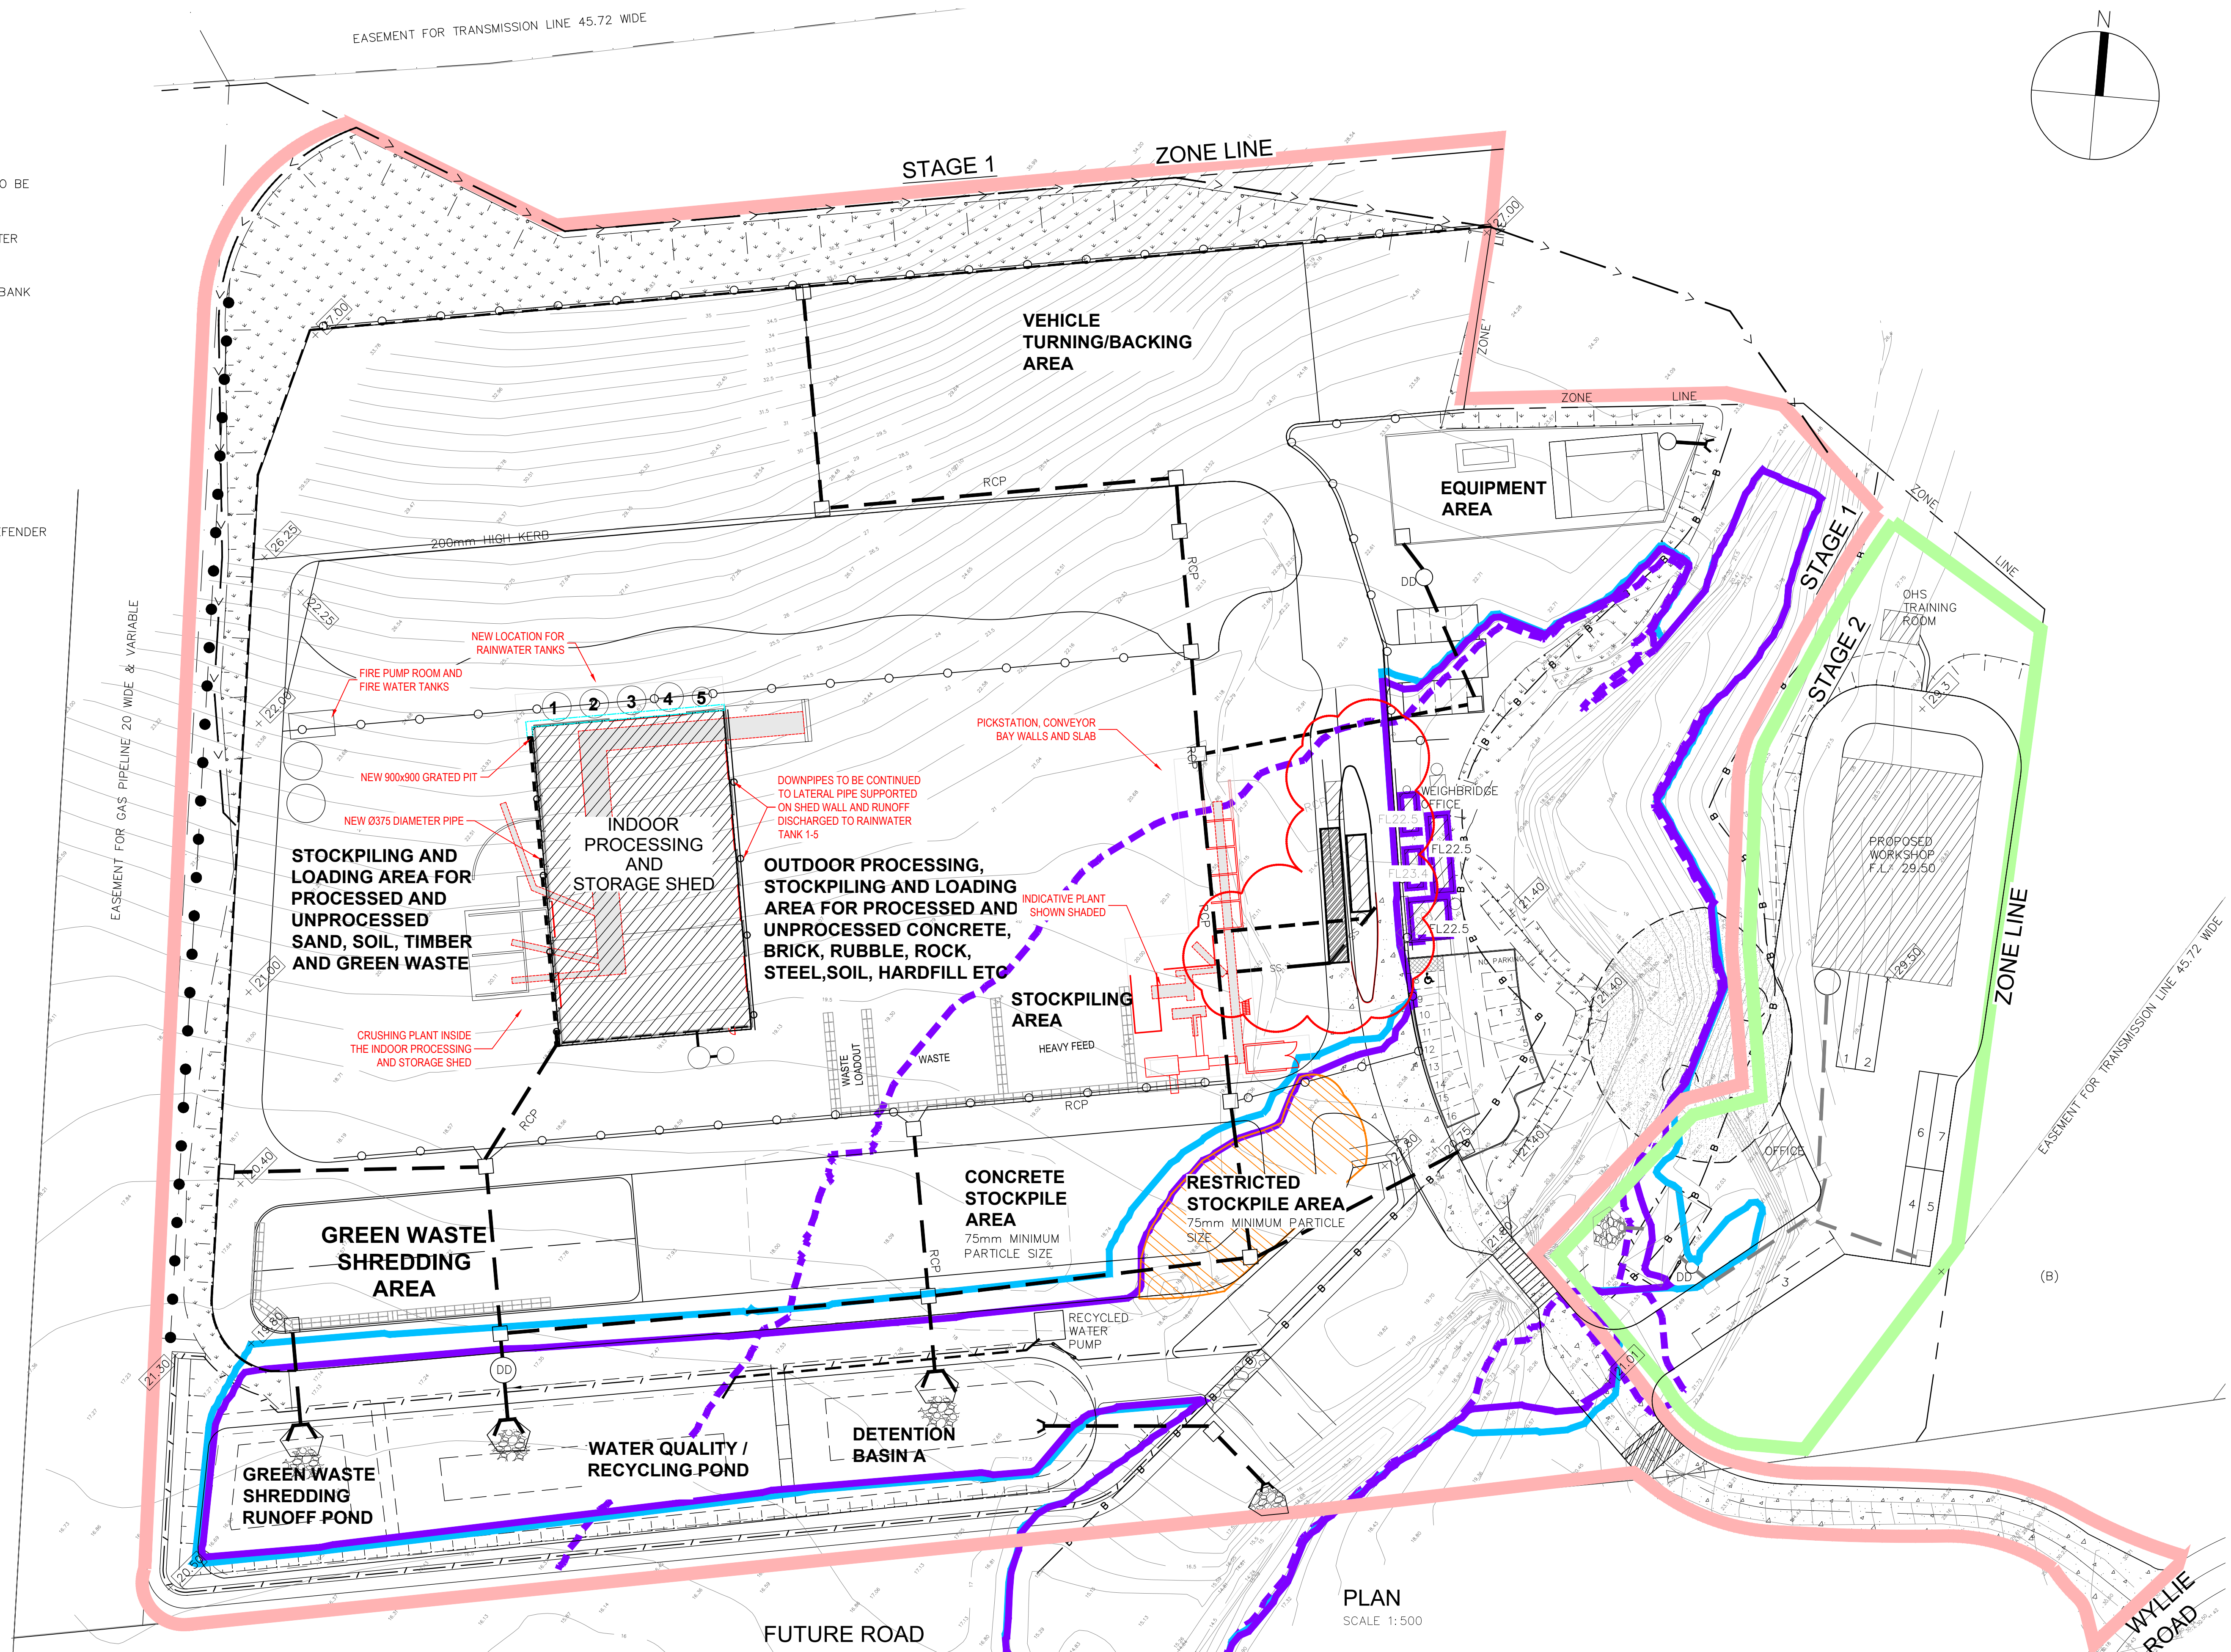

G	LABELS FIXED AS PER COUNCIL'S COMMENT	05.02.2019	J.D.	W.M.
F	ISSUED FOR EIS MODIFICATION - 2	25.10.2018	J.D.	W.M.
E	ISSUED FOR EIS MODIFICATION	10.05.2017	B.M	W.M
D	STAGE 1 EXTENDED TO MEET STAGE 2	17-11-2015	A.P.	W.M.
C	PROCESSING AREA NOTES UPDATED, CONTAINER BINS DELETED, NOW SHEET 14 OF 18	8 MAY 2015	WM	WM
B	STAGE LIMITS ADDED	21-04-2015	A.P.	W.M.
A	FLOODLINES AMENDED TO COUNCIL REQUIREMENTS	11-06-2014	A.P.	W.M.
Revision	Amendment or reason for issue	Issue date	Drawn by	Authorised



K.F. Williams & Associates Pty Ltd
28 Auburn Street
Wollongong NSW 2500
A.C.N 008 664 417
Project Management, Surveying,
Civil, Structural, Water & Sewer

p (02) 4228 7044
f (02) 4226 2004
e mail@kfw.net.au
www.kfw.net.au

Surveyor DENNIS SMITH	Date FEB 2014
Date of Survey	Drawn A PROUDLOVE
Height Datum AHD	Designed M.I.E.Aust. C.P.Eng
Origin	Checked
Horiz. Datum	Approved

Drawing Title	PROPOSED INDUSTRIAL DEVELOPMENT LOT 10 DP 878167 WYLLIE ROAD, KEMBLA GRANGE SITE PLAN - PROPOSED LAYOUT - PMF FLOOD LINES		
Scale	1:500 @ A1	Drawing Status	ISSUED FOR SSD5300 MOD2 APPLICATION

Project No. KF110816	
Drawing No. C30	
Sheet 14 Of 18	Revision G

LEGEND

- DENOTES EXISTING CONTOURS
- +21.80 DENOTES PROPOSED SURFACE LEVELS
- DENOTES STORMWATER SURFACE FLOW/DIRECTION OF V DRAINS
- DD DENOTES HUMECEPTOR DOWNSTREAM DEFENDER
- ROOF AREAS TO RAINWATER TANKS
- SURFACE AREA RUNOFF TO WATER QUALITY POND THROUGH HUMECEPTOR
- DETENTION POND--DOES NOT RETAIN WATER
- DENOTES STORMWATER PITS AND PIPES WITH DIRECTION OF FLOW
- DENOTES STAGE 1 LIMIT
- DENOTES STAGE 2 LIMIT

RAINWATER HARVESTING TANK DETAILS		
TANK	LOCATION	VOLUME (m ³)
1	INDOOR SHED	100
2	INDOOR SHED	100
3	WORKSHOP	100
4	EQUIPMENT AREA	10
5	INDOOR SHED	46.5
6	INDOOR SHED	46.5
7	INDOOR SHED	46.5
8	INDOOR SHED	46.5
9	INDOOR SHED	14
TOTAL		510


SURFACE RUNOFF HARVESTING

POND A	3428 m ³
--------	---------------------

TOTAL RAINWATER HARVEST

POND A + TANKS	3938 m ³
----------------	---------------------

CONSTRUCT TABLE DRAIN. TABLE DRAINS TO BE DIRECTED TO WATER QUALITY/RECYCLING POND

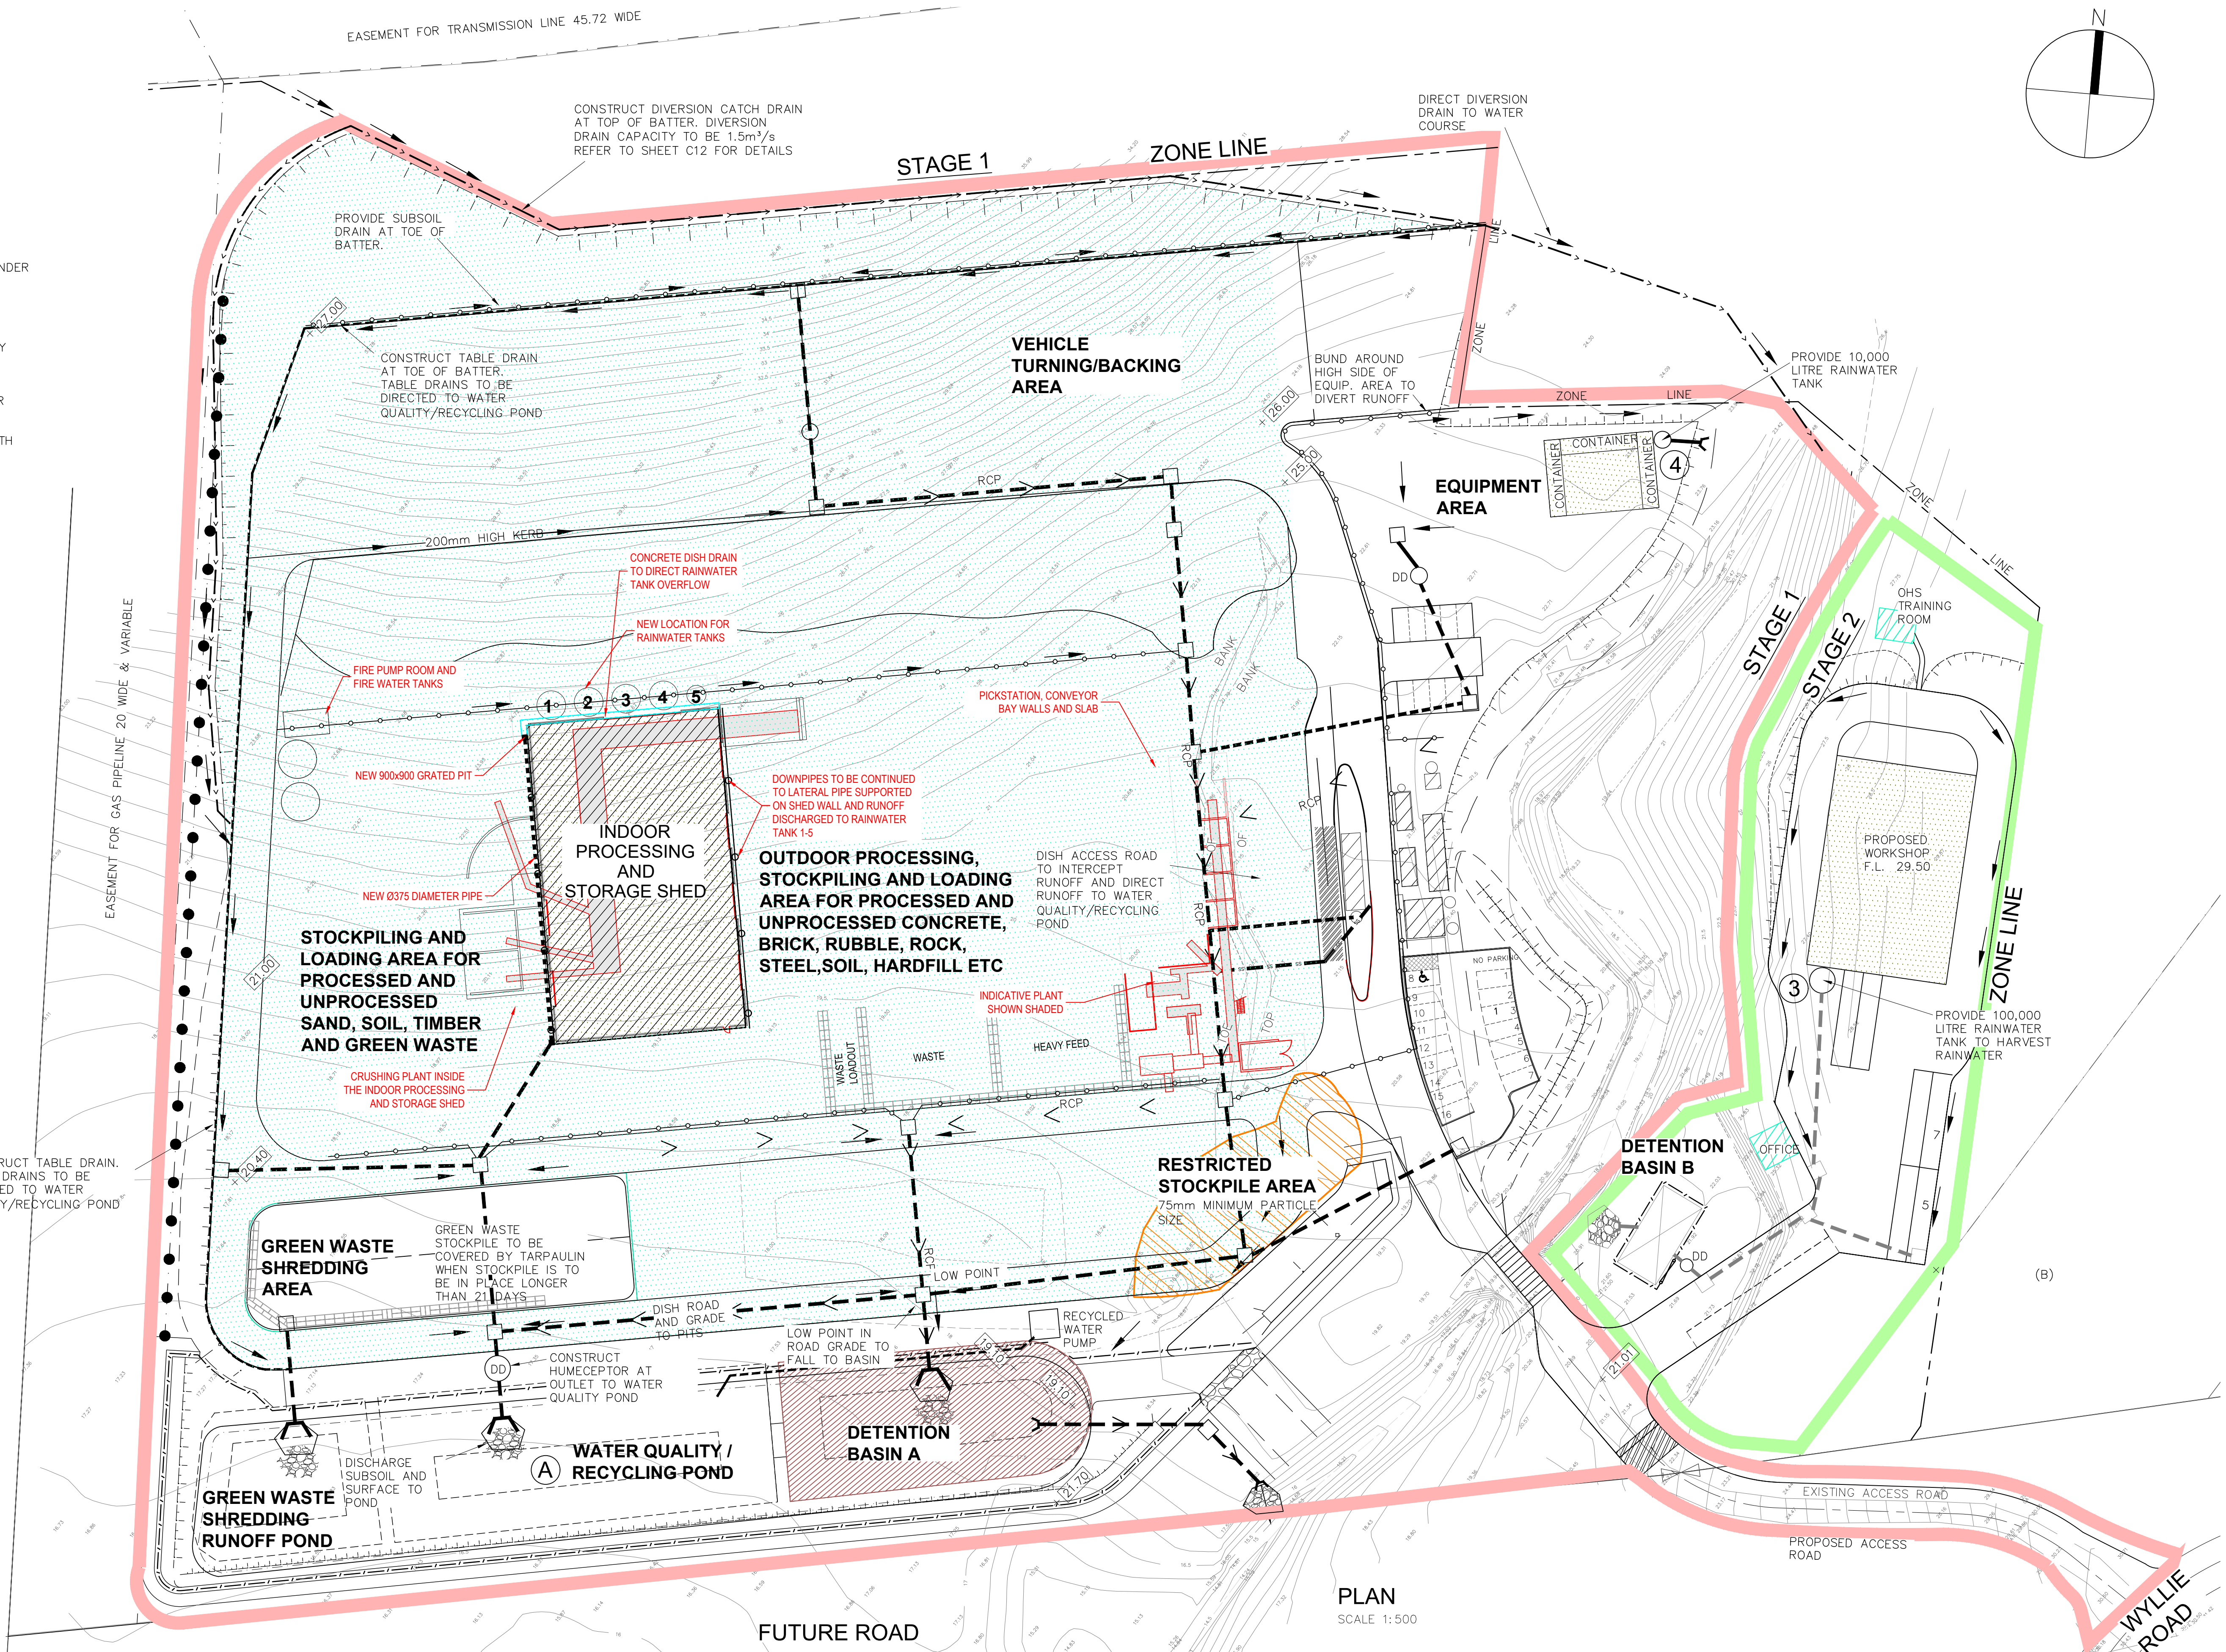

G	LABELS FIXED	05.02.2019	J.D.	W.M.
F	ISSUED FOR EIS MODIFICATION - 2	25.10.2018	J.D.	W.M.
E	ISSUED FOR EIS MODIFICATION	10.05.2017	B.M.	W.M.
D	STAGE 1 EXTENDED TO MEET STAGE 2	17-11-2015	A.P.	W.M.
C	PROCESSING NOTES UPDATED, CARPARK MOD, CONTAINER BINS DEL,NOW SHEET 15 OF 18	8 MAY 2015	WM	WM
B	STAGE LIMITS ADDED, NOTE RE GREEN WASTE ADDED	21-04-2015	A.P.	W.M.
A	PATH TO OHS TRAINING ROOM ADDED AND NOTE RE DETENTION BASIN B	10-06-2014	A.P.	W.M.
Revision	Amendment or reason for issue	Issue date	Drawn by	Authorised



K.F. Williams & Associates Pty Ltd
28 Auburn Street
Wollongong NSW 2500
A.C.N 008 664 417
Project Management, Surveying,
Civil, Structural, Water & Sewer

p (02) 4228 7044
f (02) 4226 2004
e mail@kfw.net.au
www.kfw.net.au

Surveyor	DENNIS SMITH	Date	MAR 2014
Date of Survey		Drawn	A PROUDLOVE
Height Datum	AHD	Designed	M.I.E.Aust. C.P.Eng
Origin		Checked	
Horiz. Datum		Approved	

Drawing Title		Project No.	KF110816	
PROPOSED INDUSTRIAL DEVELOPMENT LOT 10 DP 878167 WYLLIE ROAD, KEMBLA GRANGE RAINWATER HARVESTING PLAN		Drawing No.	C31	
Scale	1:500 @ A1 1:1000 @ A3	Sheet	15 Of 18	Revision
Drawing Status	ISSUED FOR SSD5300 MOD2 APPLICATION			G

LEACHATE CONTROL NOTES

1. Working surfaces
EPA Goal
To ensure storage areas, active composting surfaces, and associated access roads are constructed to prevent the pollution by leachate of subsoil, groundwater and surface water bodies and to allow all-weather vehicular access to any part of the processing site that needs to be reached by vehicles.

Minimum Design Requirement is met as follows:

The green waste shredding area will have an impervious concrete or asphalt concrete layer to prevent infiltration from the shredding surface.

The green waste shredding area has a penmeter drain to collect and direct runoff to the green waste runoff collection pond.

Composting and storage will be undertaken in a weatherproof shed which will have a concrete floor.

2. Leachate barrier system
EPA Goal
To prevent the pollution by leachate of subsoil, groundwater and surface water bodies over the period of time that raw organics or products remain on the premises, beyond the closure of the facility, and until the premises has ceased to pose potential environmental threats.

Minimum Design Requirement is met as follows:

The green waste shredding area has an impervious layer to prevent infiltration from the shredding surface. The impervious layer will be concrete or asphalt cement (AC) pad of a thickness of at least 100 mm is to be constructed

The concrete or AC pavement will be designed for a traffic loading of 1 x 105 E5A. Assuming a CBR of 5, the pavement thickness will be in the order of 340 mm including a minimum of 100 mm concrete of AC thickness.

A 100mm concrete or AC layer will withstand the loads from all machines, vehicles and equipment that are required to operate the facility.

3. Leachate collection system
EPA Goal
To ensure that leachate is collected efficiently at the composting and related processing facility for further management, thereby avoiding water pollution and/or odour problems.

Minimum Design Requirement is met as follows:

The composting process will occur under cover in a weather-proof building and will produce no or at worst a small volume of leachate.

The composting process shed will have a concrete floor underlain by a polyethylene membrane in order to prevent leachate infiltration into the groundwater.

The compost process leachate collection system will consist of the following:

- A primary concrete tank with a volume of 5,000 litres. The concrete tank will be fitted with a watertight lid and internally sealed with an epoxy coating to ensure watertightness.
- A secondary concrete tank with a volume of 2,500 litres. The concrete tank will be fitted with a watertight lid and internally sealed with an epoxy coating to ensure watertightness.
- The secondary tank will be connected to the primary tank at the level where the primary tank is at 4,000 litre storage (80%) capacity.
- The primary collection tank will be fitted with a sensor to indicate 75% capacity (ie 3,750 litres. At this point the site manager shall arrange to have the primary tank pumped out by a liquid waste tanker and disposed of at an appropriate treatment facility.

4. Leachate storage system
Goal
To ensure that leachate is stored efficiently at the composting and related processing facility for further management, thereby avoiding water pollution and/or odour problems.

Minimum Design Requirement is met as follows:

The compost process leachate collection and storage system will consist of the following:

- A primary concrete tank with a volume of 5,000 litres. The concrete tank will be fitted with a watertight lid and internally sealed with an epoxy coating to ensure watertightness.
- A secondary concrete tank with a volume of 2,500 litres. The concrete tank will be fitted with a watertight lid and internally sealed with an epoxy coating to ensure watertightness.
- The secondary tank will be connected to the primary tank at the level where the primary tank is at 4,000 litre storage (80%) capacity.
- The primary collection tank will be fitted with a storage level sensor to indicate 75% capacity (ie 3,750 litres. At this point the site manager shall arrange to have the primary tank pumped out by a liquid waste

tanker and disposed of at an appropriate treatment facility.

A weekly inspection of the level in the leachate storage tank is to be performed.

Six monthly testing of the storage level sensor is to be performed.

It is noted that above ground tanks are preferred, however underground tanks are proposed in this case because the composting area is within a weather proof shed which will mean that the generation of leachate will be nil or very small.

The composting process will be undertaken in a weatherproof shed. There will therefore be no need to make provision for rainwater inflow to the leachate storage system. It is noted that rainwater from the weatherproof shed will be harvested for use on site for dust suppression.

5. Surface water controls
Goal
To avoid the generation of excessive leachate and to prevent any sediment or pollutants from being carried off the premises.

Minimum Design Requirement is met as follows:
The surface water controls must at least meet the following requirements:

For composting and storage;
prevention of surface water mixing with organics will be achieved by undertaking the composting process within a weatherproof building. The building will effectively prevent surface water mixing with the composting material.

For green waste shredding;
prevention of surface water mixing with organics will be achieved by:

- elevating the green waste shredding area above the internal road system in order to ensure that surface water does not run onto the green waste shredding area.
- the internal road and stormwater system is designed to collect and divert surface water away from the green waste shredding area. The internal road has a central V drain in order to ensure that surface water runs away from the shredding area.

For composting;
contamination of runoff will be prevented by undertaking the composting process and storage within a weatherproof building. The building will effectively prevent surface water mixing with the composting material.

For green waste shredding handling;
treatment of runoff from the shredding area will be achieved by:

- elevating the green waste shredding area above the internal road system in order to ensure that surface water does not run onto the green waste shredding area.
- the internal road and stormwater system is designed to collect and divert surface water away from the green waste shredding area. The internal road has a central dish-drain in order to ensure that surface water runs away from the shredding area.

For composting;
management of surface water generated from the design of a 1-in-10 year, 24-hour-period storm event will not be required because the composting operations are within a weatherproof building. The building will effectively prevent surface water mixing with the composting material.

For green waste shredding;
management of surface water generated from the design of a 1-in-10 year, 24-hour-period storm event will be achieved by minimising the area of green waste exposed to rainfall and ensuring the shredding pond has sufficient volume. As runoff will not be heavily loaded with organic matter, water retained in the green waste shredding pond may be used a supplementary supply for dust suppression on site.

The internal road and stormwater system is designed to collect and divert surface water away from the green waste shredding area. The internal road has a central V drain in order to ensure that surface water runs away from the shredding area.

LEGEND

- DENOTES PROPOSED BUILDING
- DENOTES EXISTING CONTOURS
- DENOTES PROPOSED SURFACE LEVELS
- DD

DENOTES HUMCEPTOR DOWNSTREAM DEFENDER
- COMPOSTING AND STORAGE SHED, CONCRETE FLOOR, DRAIN TO UNDERGROUND LEACHATE COLLECTION TANKS
- GREEN WASTE SHREDDING AREA, CONCRETE OR ASPHALT SURFACE, REFER TO DRAWING KF110816/C17
- DENOTES DETENTION POND
- DENOTES STORMWATER PITS AND PIPES
- DENOTES STAGE 1 LIMITS
- DENOTES STAGE 2 LIMITS

NOTE:
COMPOSTING OPERATIONS APPROVED UNDER SSD5300 IN SHED ARE TO BE REPLACED BY PROPOSED SORTING AND CRUSHING PLANT.


J I	LABELS FIXED ISSUED FOR EIS MODIFICATION-2	05.02.2019 25.10.2018	J.D. J.D.	W.M W.M
G	ISSUED FOR EIS MODIFICATION	10.05.2017	B.M	W.M
F	STAGE 1 EXTENDED TO MEET STAGE 2	17-11-2015	A.P.	W.M.
E	CAR PARK MODIFIED, NOW SHEET 16 OF 18	8 MAY 2015	WM	WM
D	STAGE LIMITS & NOTES RE PROCESSING SHED ADDED	22-04-2015	A.P.	W.M.
C	NOTE RE GREEN WASTE STOCKPILE ADDED	30-01-2015	A.P.	W.M.
B	LEACHATE NOTES UPDATED	17 JUNE 14	WM	WM
A	SHED SEPARATED INTO TWO AREAS, COMPOST PROD VOLUME ADDED	20-03-2014	A.P.	W.M.
Revision	Amendment or reason for issue	Issue date	Drawn by	Authorised



K.F. Williams & Associates Pty Ltd
28 Auburn Street
Wollongong NSW 2500
A.C.N 008 664 417
Project Management, Surveying,
Civil, Structural, Water & Sewer


p (02) 4228 7044
f (02) 4226 2004
e mail@kfw.net.au
www.kfw.net.au

Surveyor DENNIS SMITH	Date MAR 2014	Drawing Title PROPOSED INDUSTRIAL DEVELOPMENT LOT 10 DP 878167 WYLLIE ROAD, KEMBLA GRANGE LEACHATE CONTROL PLAN			Project No. KF110816	
Date of Survey	Drawn A PROUDLOVE				Drawing No. C32	
Height Datum AHD	Designed M.I.E.Aust. C.P.Eng				Sheet 16 Of 18	Revision J
Origin	Checked				Drawing Status ISSUED FOR SSD5300 MOD2 APPLICATION	
Horiz. Datum	Approved	Scale 1:500 @ A1 1:1000 @ A3				

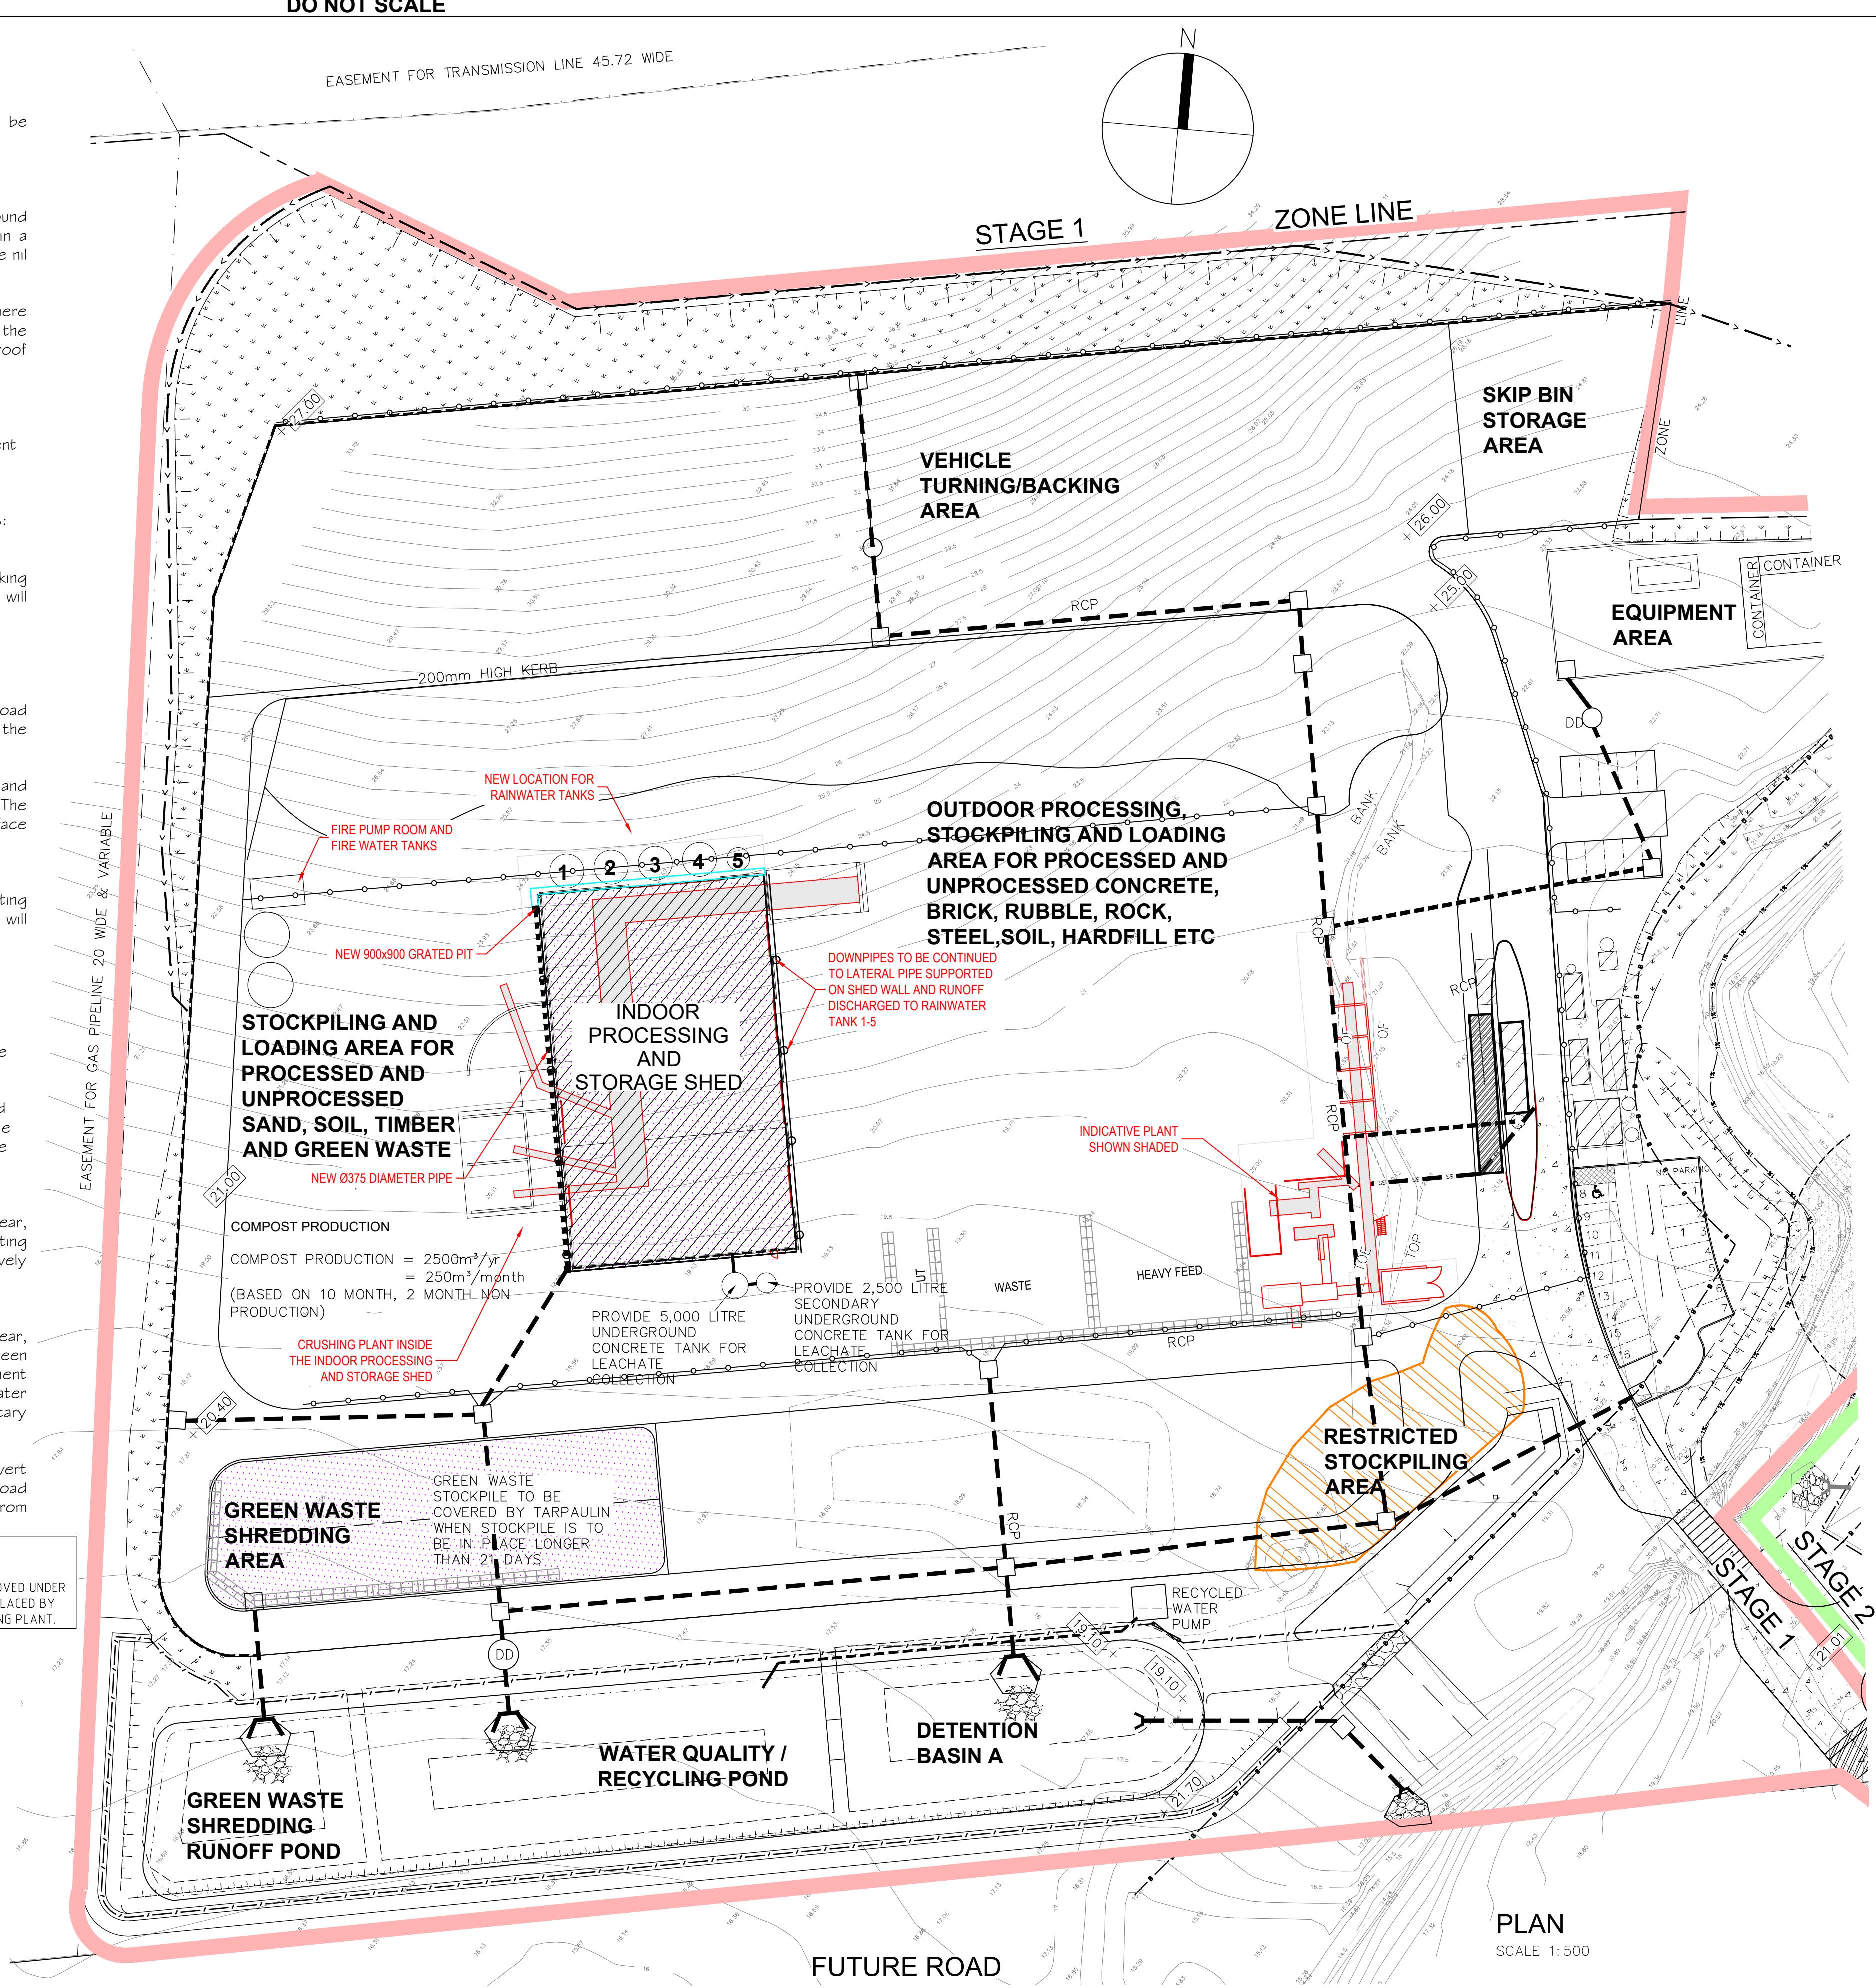

LEGEND

- DENOTES PROPOSED BUILDING
- DENOTES EXISTING CONTOURS
- DENOTES PROPOSED SURFACE LEVELS
- DENOTES PROPOSED BATTER (1 IN 2) TO BE LANDSCAPED
- DENOTES PROPOSED LANDSCAPING/BATTER PROTECTION
- DENOTES 10m BUFFER LINE FROM TOP BANK
- DENOTES 1% AEP FLOOD LIMIT
- DENOTES SUBSOIL DRAINAGE
- DENOTES CATCH DRAIN
- DENOTES DIRECTION OF TRAFFIC FLOW
- DENOTES STORMWATER FLOW
- DENOTES HUMECPTOR DOWNSTREAM DEFENDER
- DENOTES BOLLARD & SIGNAGE
- DENOTES STORMWATER PITS AND PIPES
- DENOTES STAGE 1 LIMITS
- DENOTES STAGE 2 LIMITS

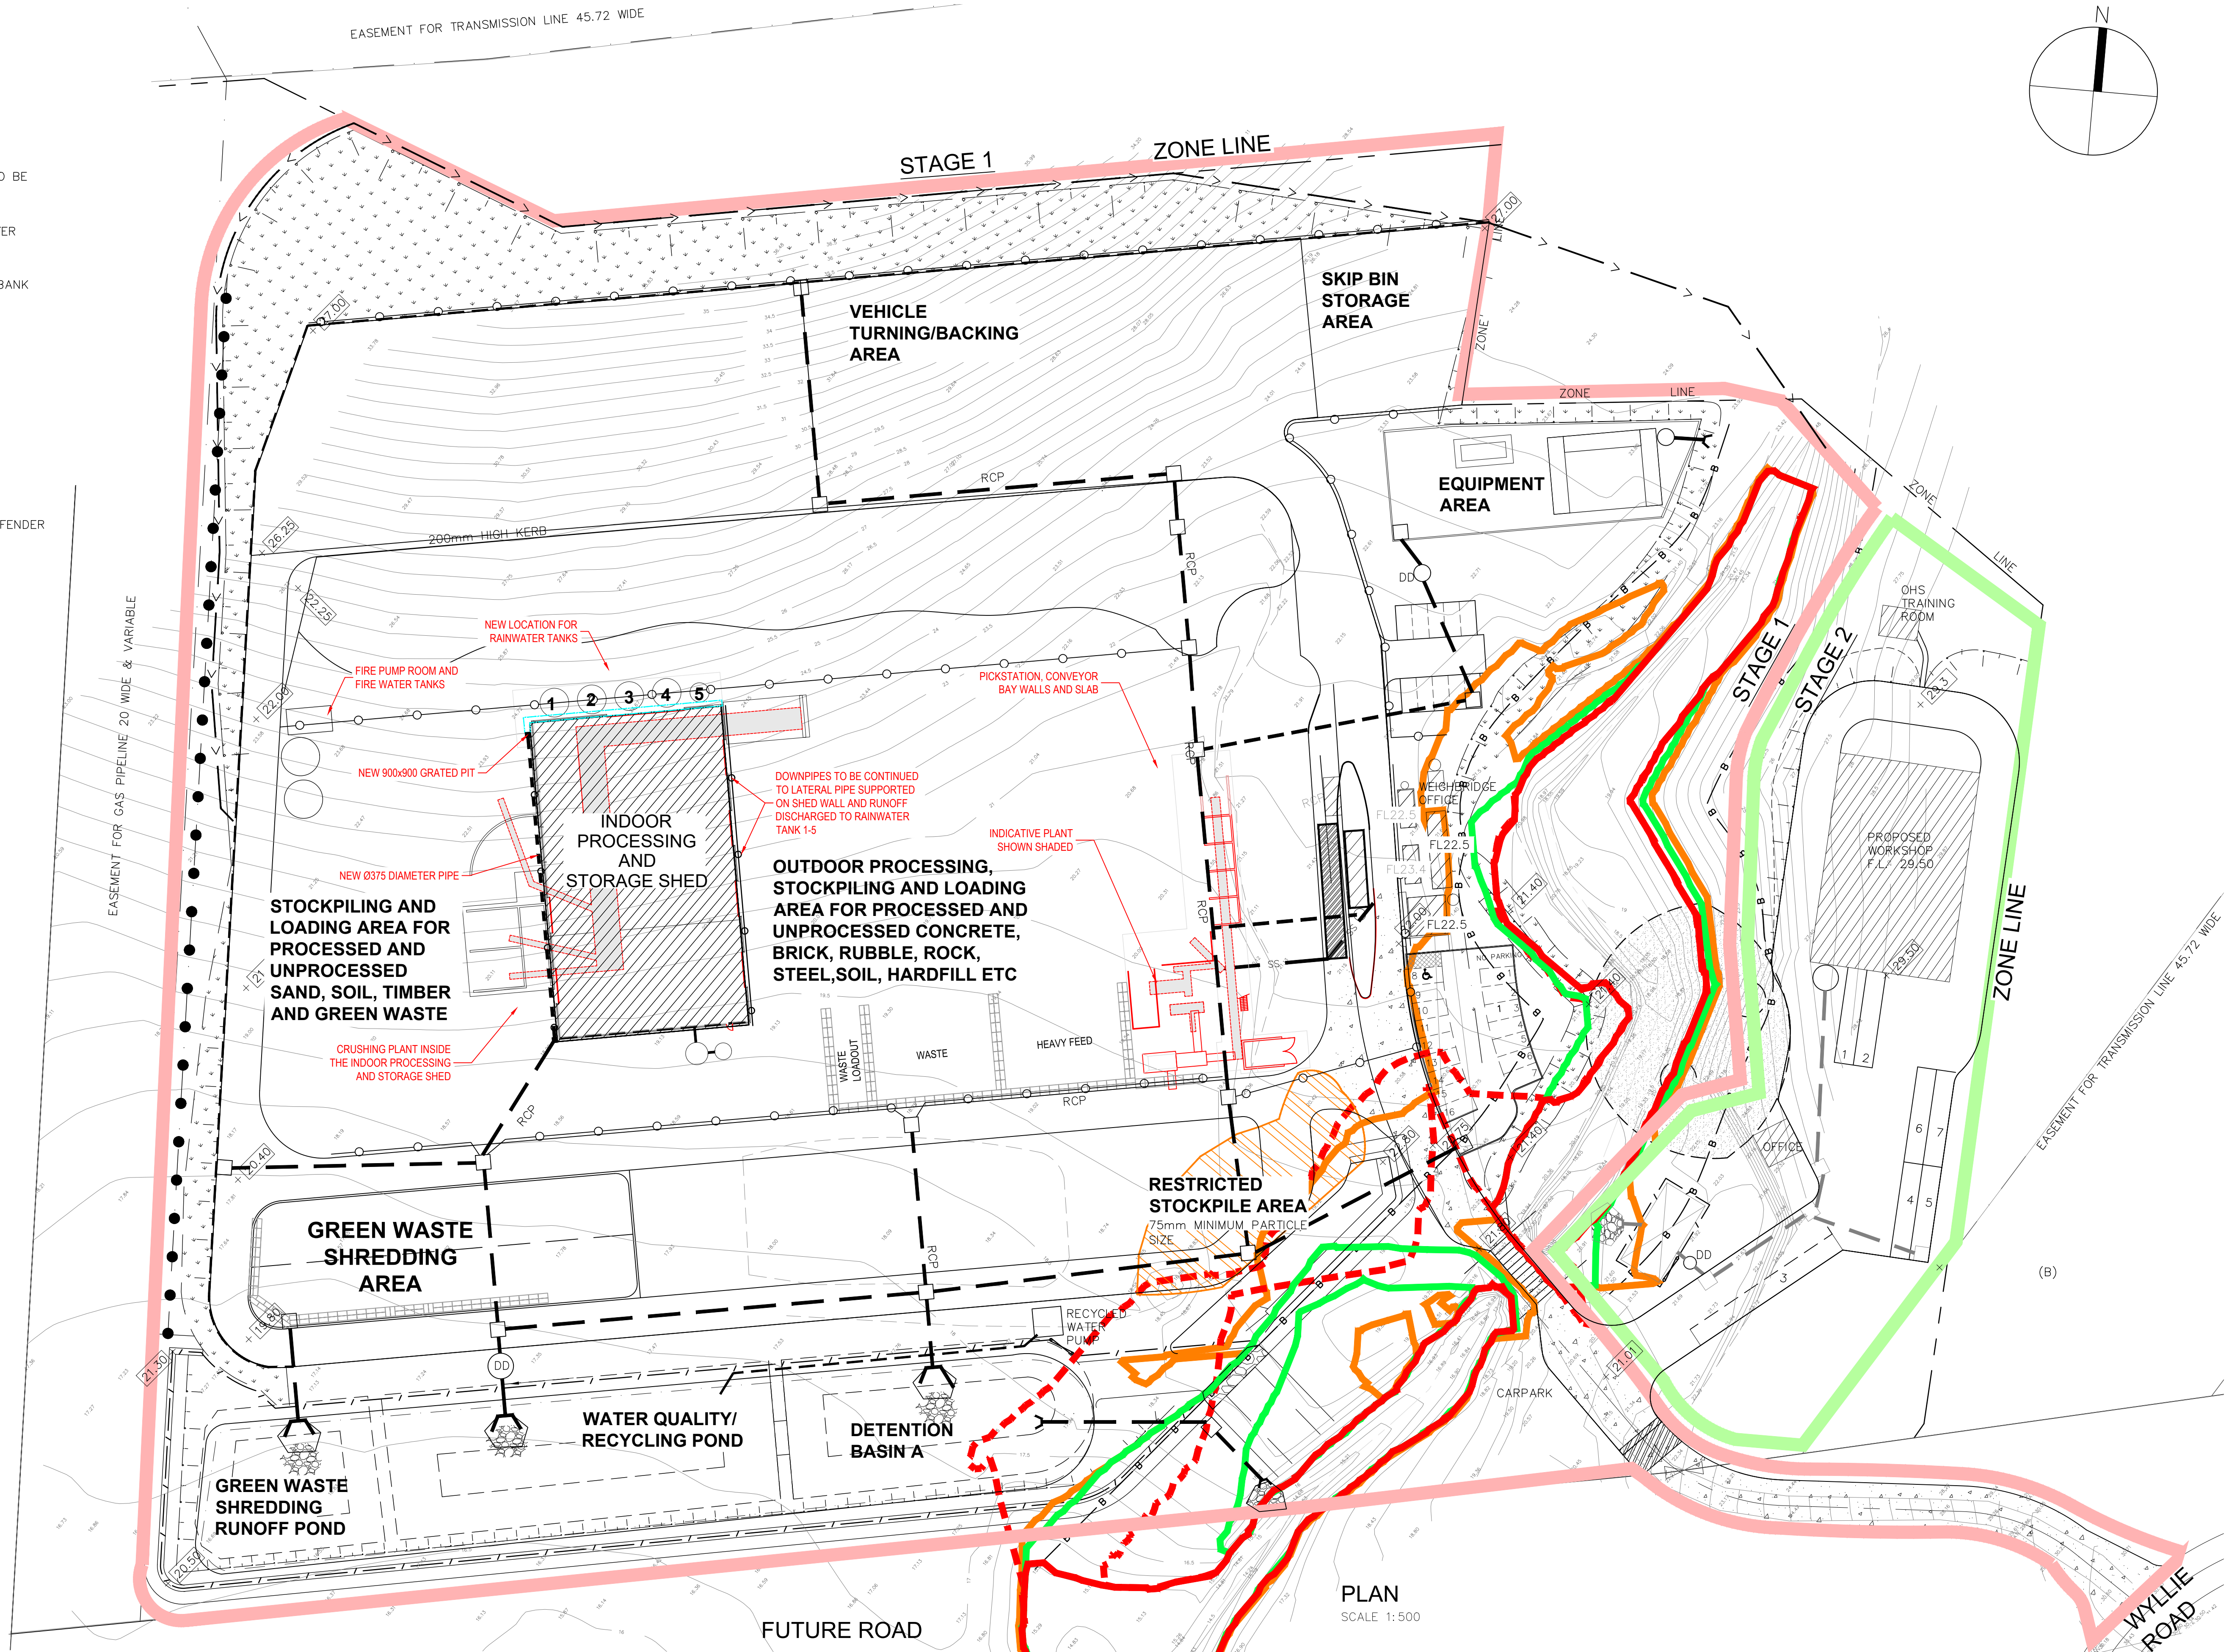

F	LABELS FIXED	05.02.2019	J.D.	W.M.
E	ISSUED FOR EIS MODIFICATION - 2	25.10.2018	J.D.	W.M.
D	ISSUED FOR EIS MODIFICATION	10.05.2017	B.M.	W.M.
C	STAGE 1 EXTENDED TO MEET STAGE 2	17-11-2015	A.P.	W.M.
B	NOW SHEET 17 OF 18, CAR PARK MODIFIED	8 MAY 2015	WM	WM
A	STAGE LIMITS ADDED	22-04-2015	A.P.	W.M.
Revision	Amendment or reason for issue	Issue date	Drawn by	Authorised



K.F. Williams & Associates Pty Ltd
28 Auburn Street
Wollongong NSW 2500
A.C.N 008 664 417
Project Management, Surveying,
Civil, Structural, Water & Sewer



p (02) 4228 7044
f (02) 4226 2004
e mail@kfw.net.au
www.kfw.net.au

Surveyor	DENNIS SMITH	Date	FEB 2014
Date of Survey		Drawn	A PROUDLOVE
Height Datum	AHD	Designed	M.I.E.Aust. C.P.Eng
Origin		Checked	
Horiz. Datum		Approved	


Drawing Title		PROPOSED INDUSTRIAL DEVELOPMENT LOT 10 DP 878167 WYLLIE ROAD, KEMBLA GRANGE SITE PLAN - PROPOSED LAYOUT - Q100 FLOOD LINES	
Scale	1:500 @ A1 1:1000@ A3	Drawing Status	ISSUED FOR SSD5300 MOD2 APPLICATION

Project No.	KF110816
Drawing No.	C33
Sheet	17 Of 18
Revision	F

LEGEND

  -  DENOTES PROPOSED BATTER (1 IN 2) TO BE LANDSCAPED
-  DENOTES PROPOSED LANDSCAPING/BATTER PROTECTION
-  DENOTES RIPARIAN CORRIDOR
-  DENOTES PROPOSED ROAD UPGRADING
-  DENOTES PROPOSED RESTRICTED STOCKPILING AREA

- NOTES:
1. MATERIALS WHICH ARE LIABLE TO BE BUOYANT AND WASHED OFF THE SITE DURING A PMF SHALL NOT BE STORED IN THE RESTRICTED STOCKPILING AREA.
2. ONLY NON-BUOYANT DURABLE AND DENSE MATERIALS SHALL BE STORED IN THE RESTRICTED STORAGE AREA

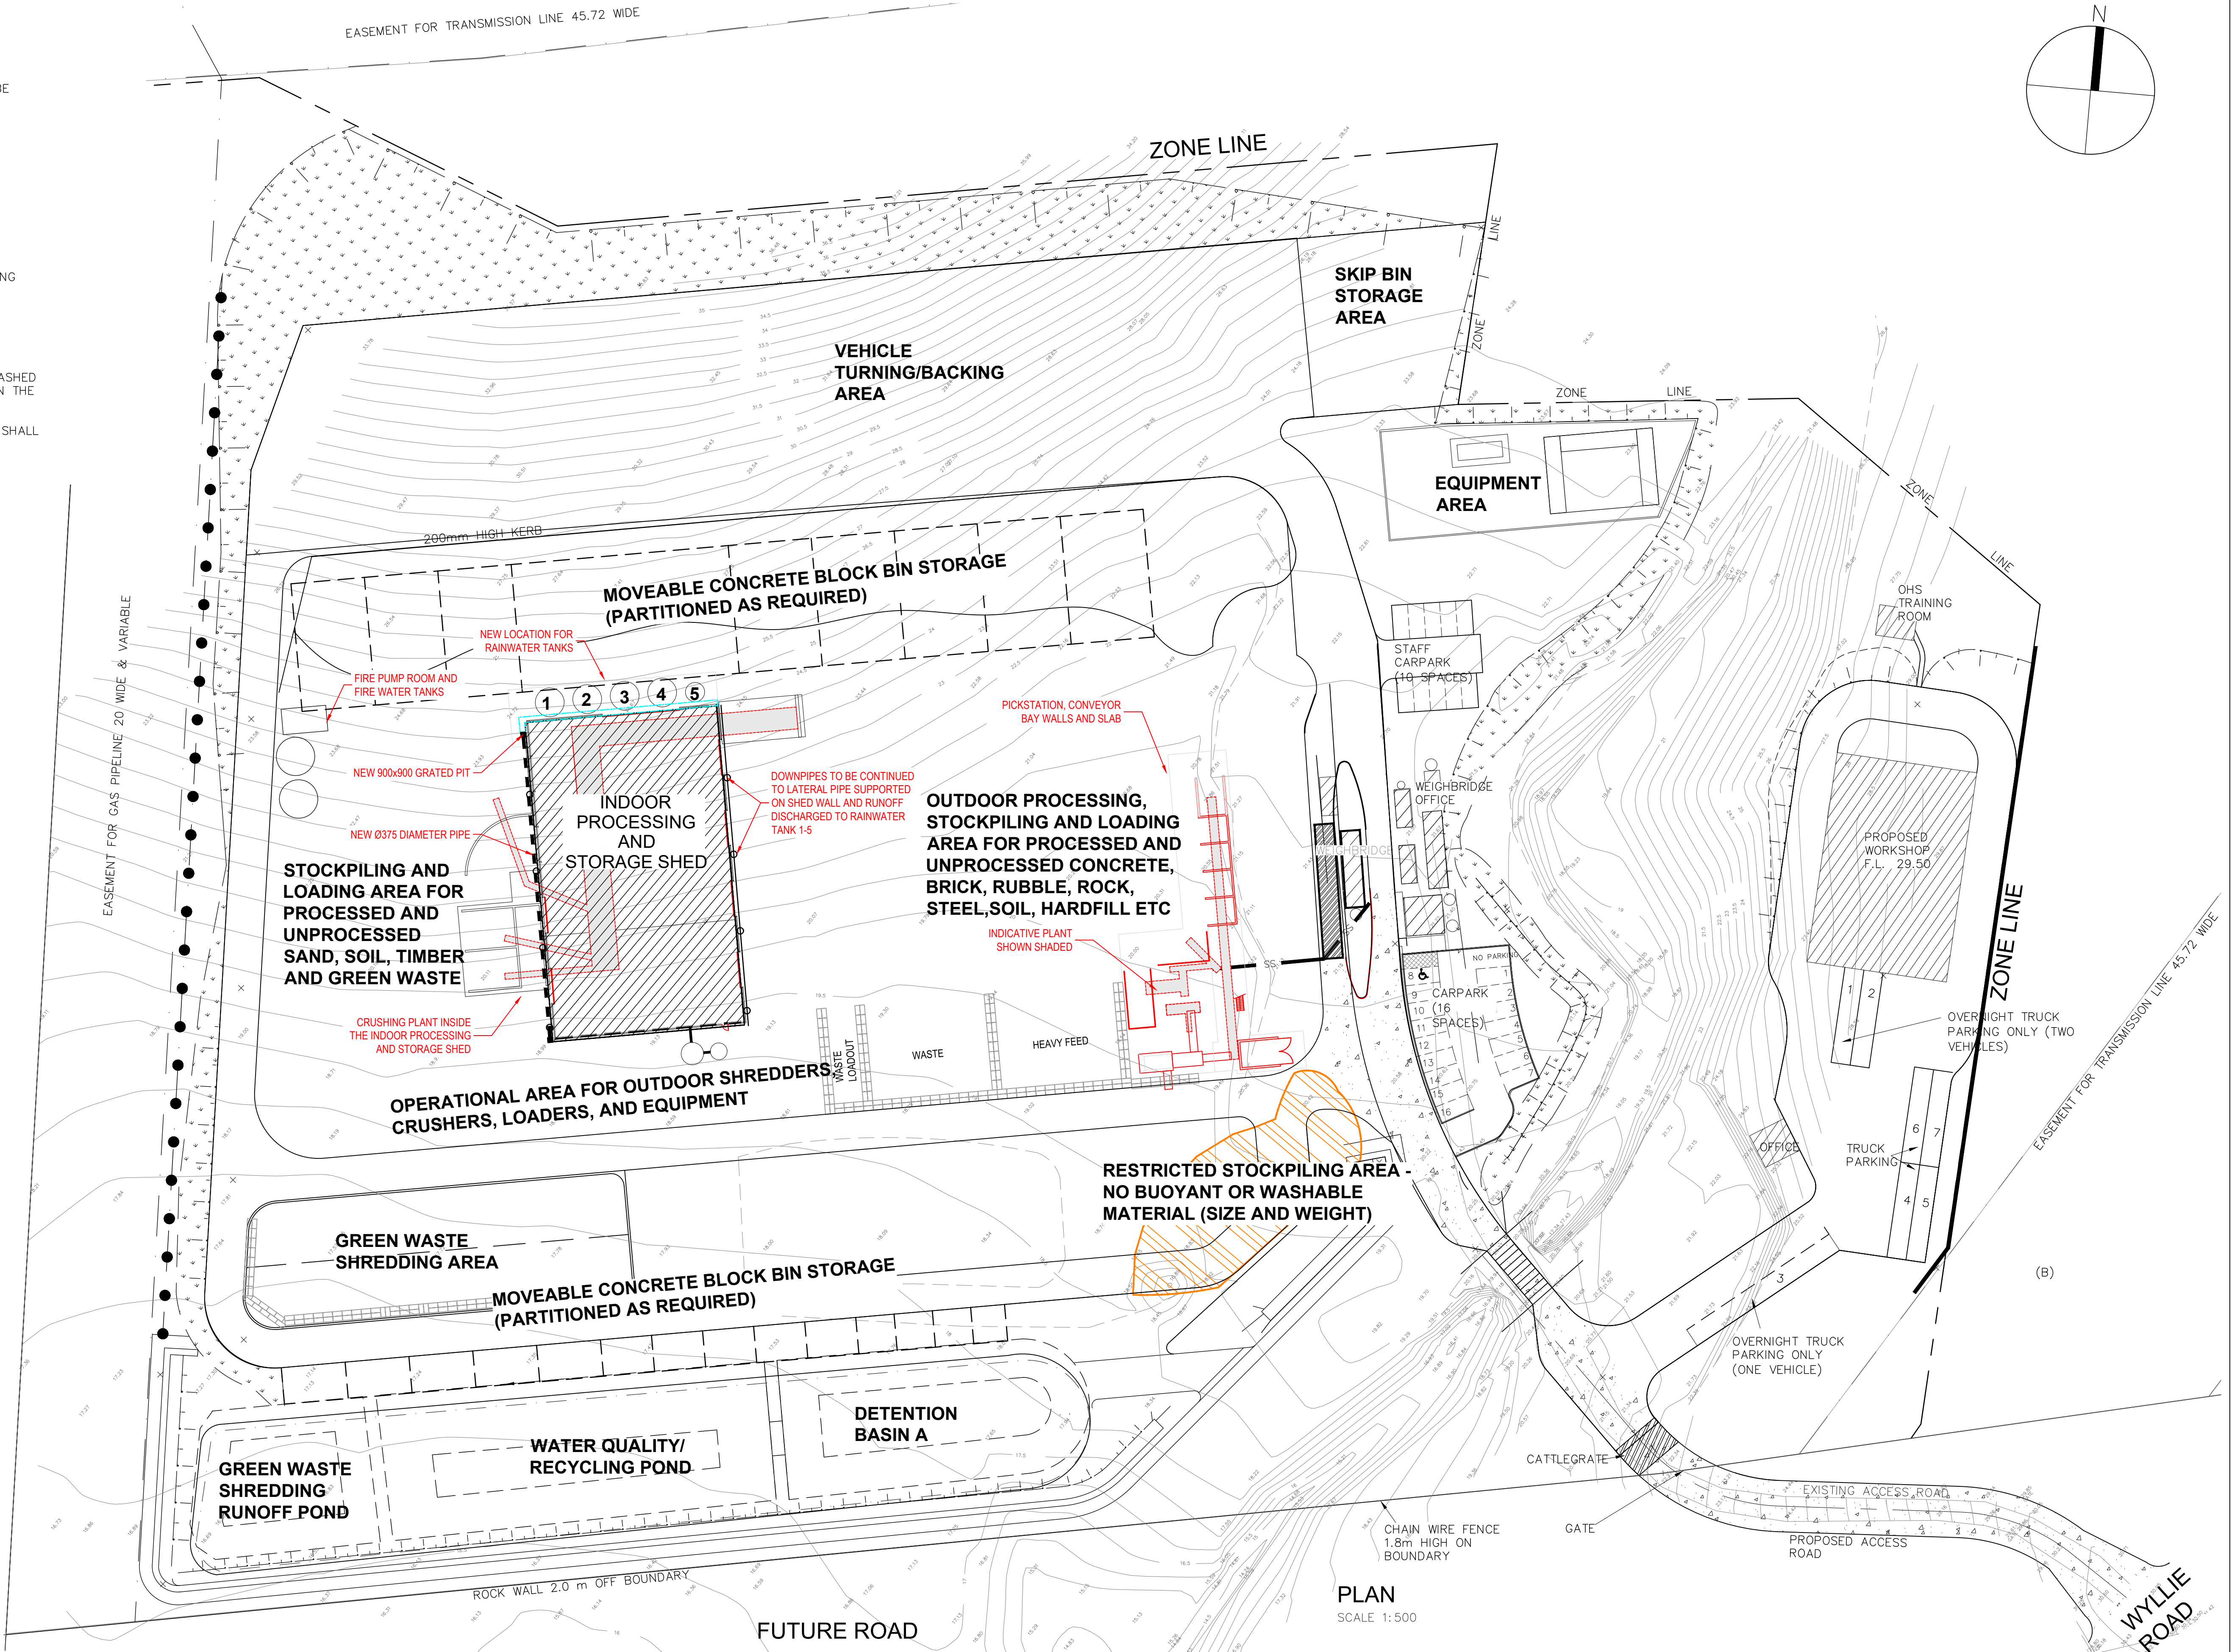

PLAN
SCALE 1:500

Revision	Amendment or reason for issue	Issue date	Drawn by	Authorised
E	LABELS FIXED	05.02.2019	J.D.	W.M.
D	SITE LAYOUT AMENDED AS PER DEWCAPE	09.10.2018	J.D.	W.M.
C	ISSUED FOR EIS MODIFICATION	10.05.2017	B.M.	W.M.
B	CARPARK MODIFIED, NOW SHEET 18 OF 18	8 MAY 2015	WM	WM
A	NOTES RE STOCKPILING AND LOADING AREAS AMENDED	01-05-2015	A.P.	W.M.



K.F. Williams & Associates Pty Ltd
28 Auburn Street
Wollongong NSW 2500
A.C.N 008 664 417
Project Management, Surveying,
Civil, Structural, Water & Sewer

p (02) 4228 7044
f (02) 4226 2004
e mail@kfw.net.au
www.kfw.net.au

Surveyor DENNIS SMITH	Date FEB 2014
Date of Survey	Drawn A PROUDLOVE
Height Datum AHD	Designed M.I.E.Aust. C.P.Eng
Origin	Checked
Horiz. Datum	Approved

Drawing Title PROPOSED INDUSTRIAL DEVELOPMENT LOT 10 DP 878167 WYLLIE ROAD, KEMBLA GRANGE OPERATIONAL PLAN- LAYOUT VERSION 1	Project No. KF110816
Scale 1:500 @ A1 1:1000 @ A3	Drawing Status ISSUED FOR SSD5300 MOD2 APPLICATION
Sheet 18 Of 18	Revision D