



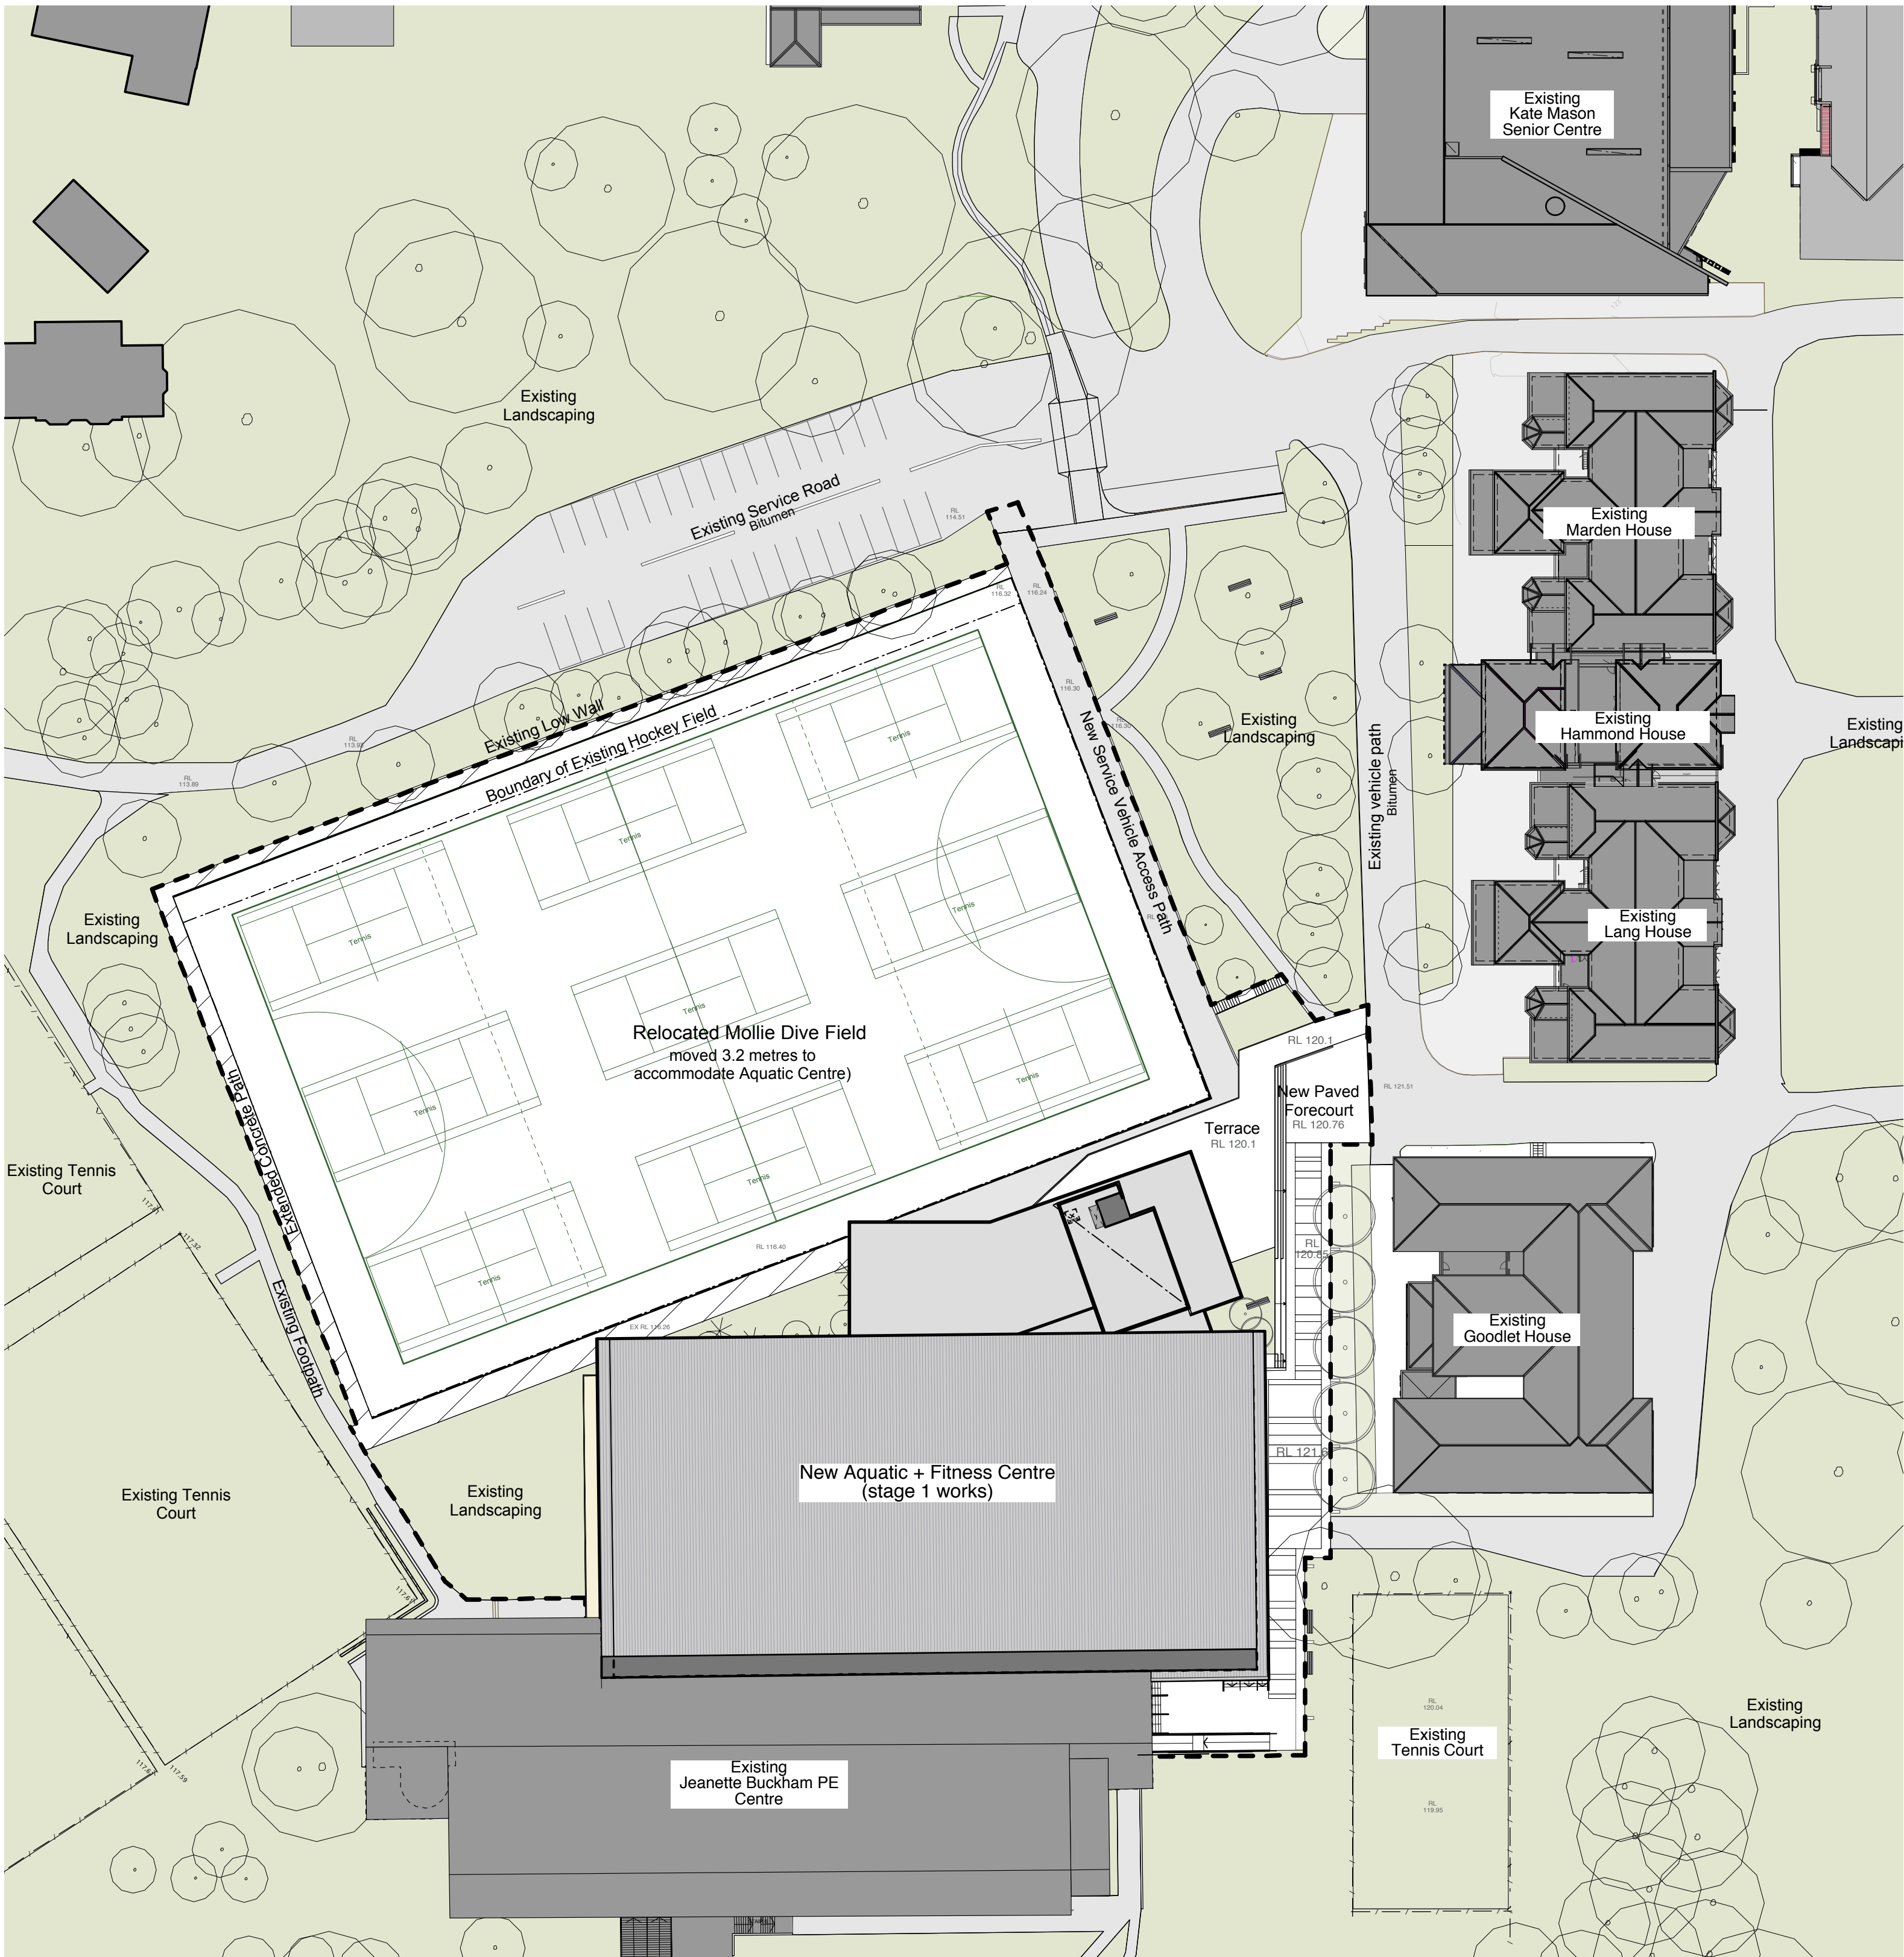

LEGEND

- EXISTING BUILDINGS
- BOUNDARY OF NEW WORKS
- EXISTING ROADS

01 STAGE 1
PLC Masterplan
Scale 1 : 500

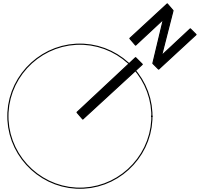

B	2/11/12	Amended issue for DA
A	28/8/12	Issue for DA
ISSUE	DATE	REVISION
0 mm	50 mm	100

DO NOT SCALE FROM DRAWING. USE FIGURED DIMENSIONS ONLY. CHECK ALL DIMENSIONS ON SITE BEFORE ANY MANUFACTURE OR CONSTRUCTION.

pmdl
ARCHITECTURE
INTERIOR
LANDSCAPE

PMOL Architecture • Design Pty Ltd
Andrew Pinder 0117 David Martin 0455
Peter Goodall 0134 Scott Lamb 0745
Sydney
Phone: +61 2 8458 5500
Melbourne
Phone: +61 3 9427 8885
Hong Kong
Phone: +852 2 2836 6962

PROJECT PLC Masterplan Phase 2					
CLIENT Pymble Ladies' College					
DRAWING Aquatic Centre Stage 1 Site Plan					
CLIENT REF & CONTACT Avon Road, Pymble					
DATE Aug 2012	DRAWN aa	PROJECT# 2126	DWG# DA100	REVISION B	
SCALE 1:500	CHRD ap				