

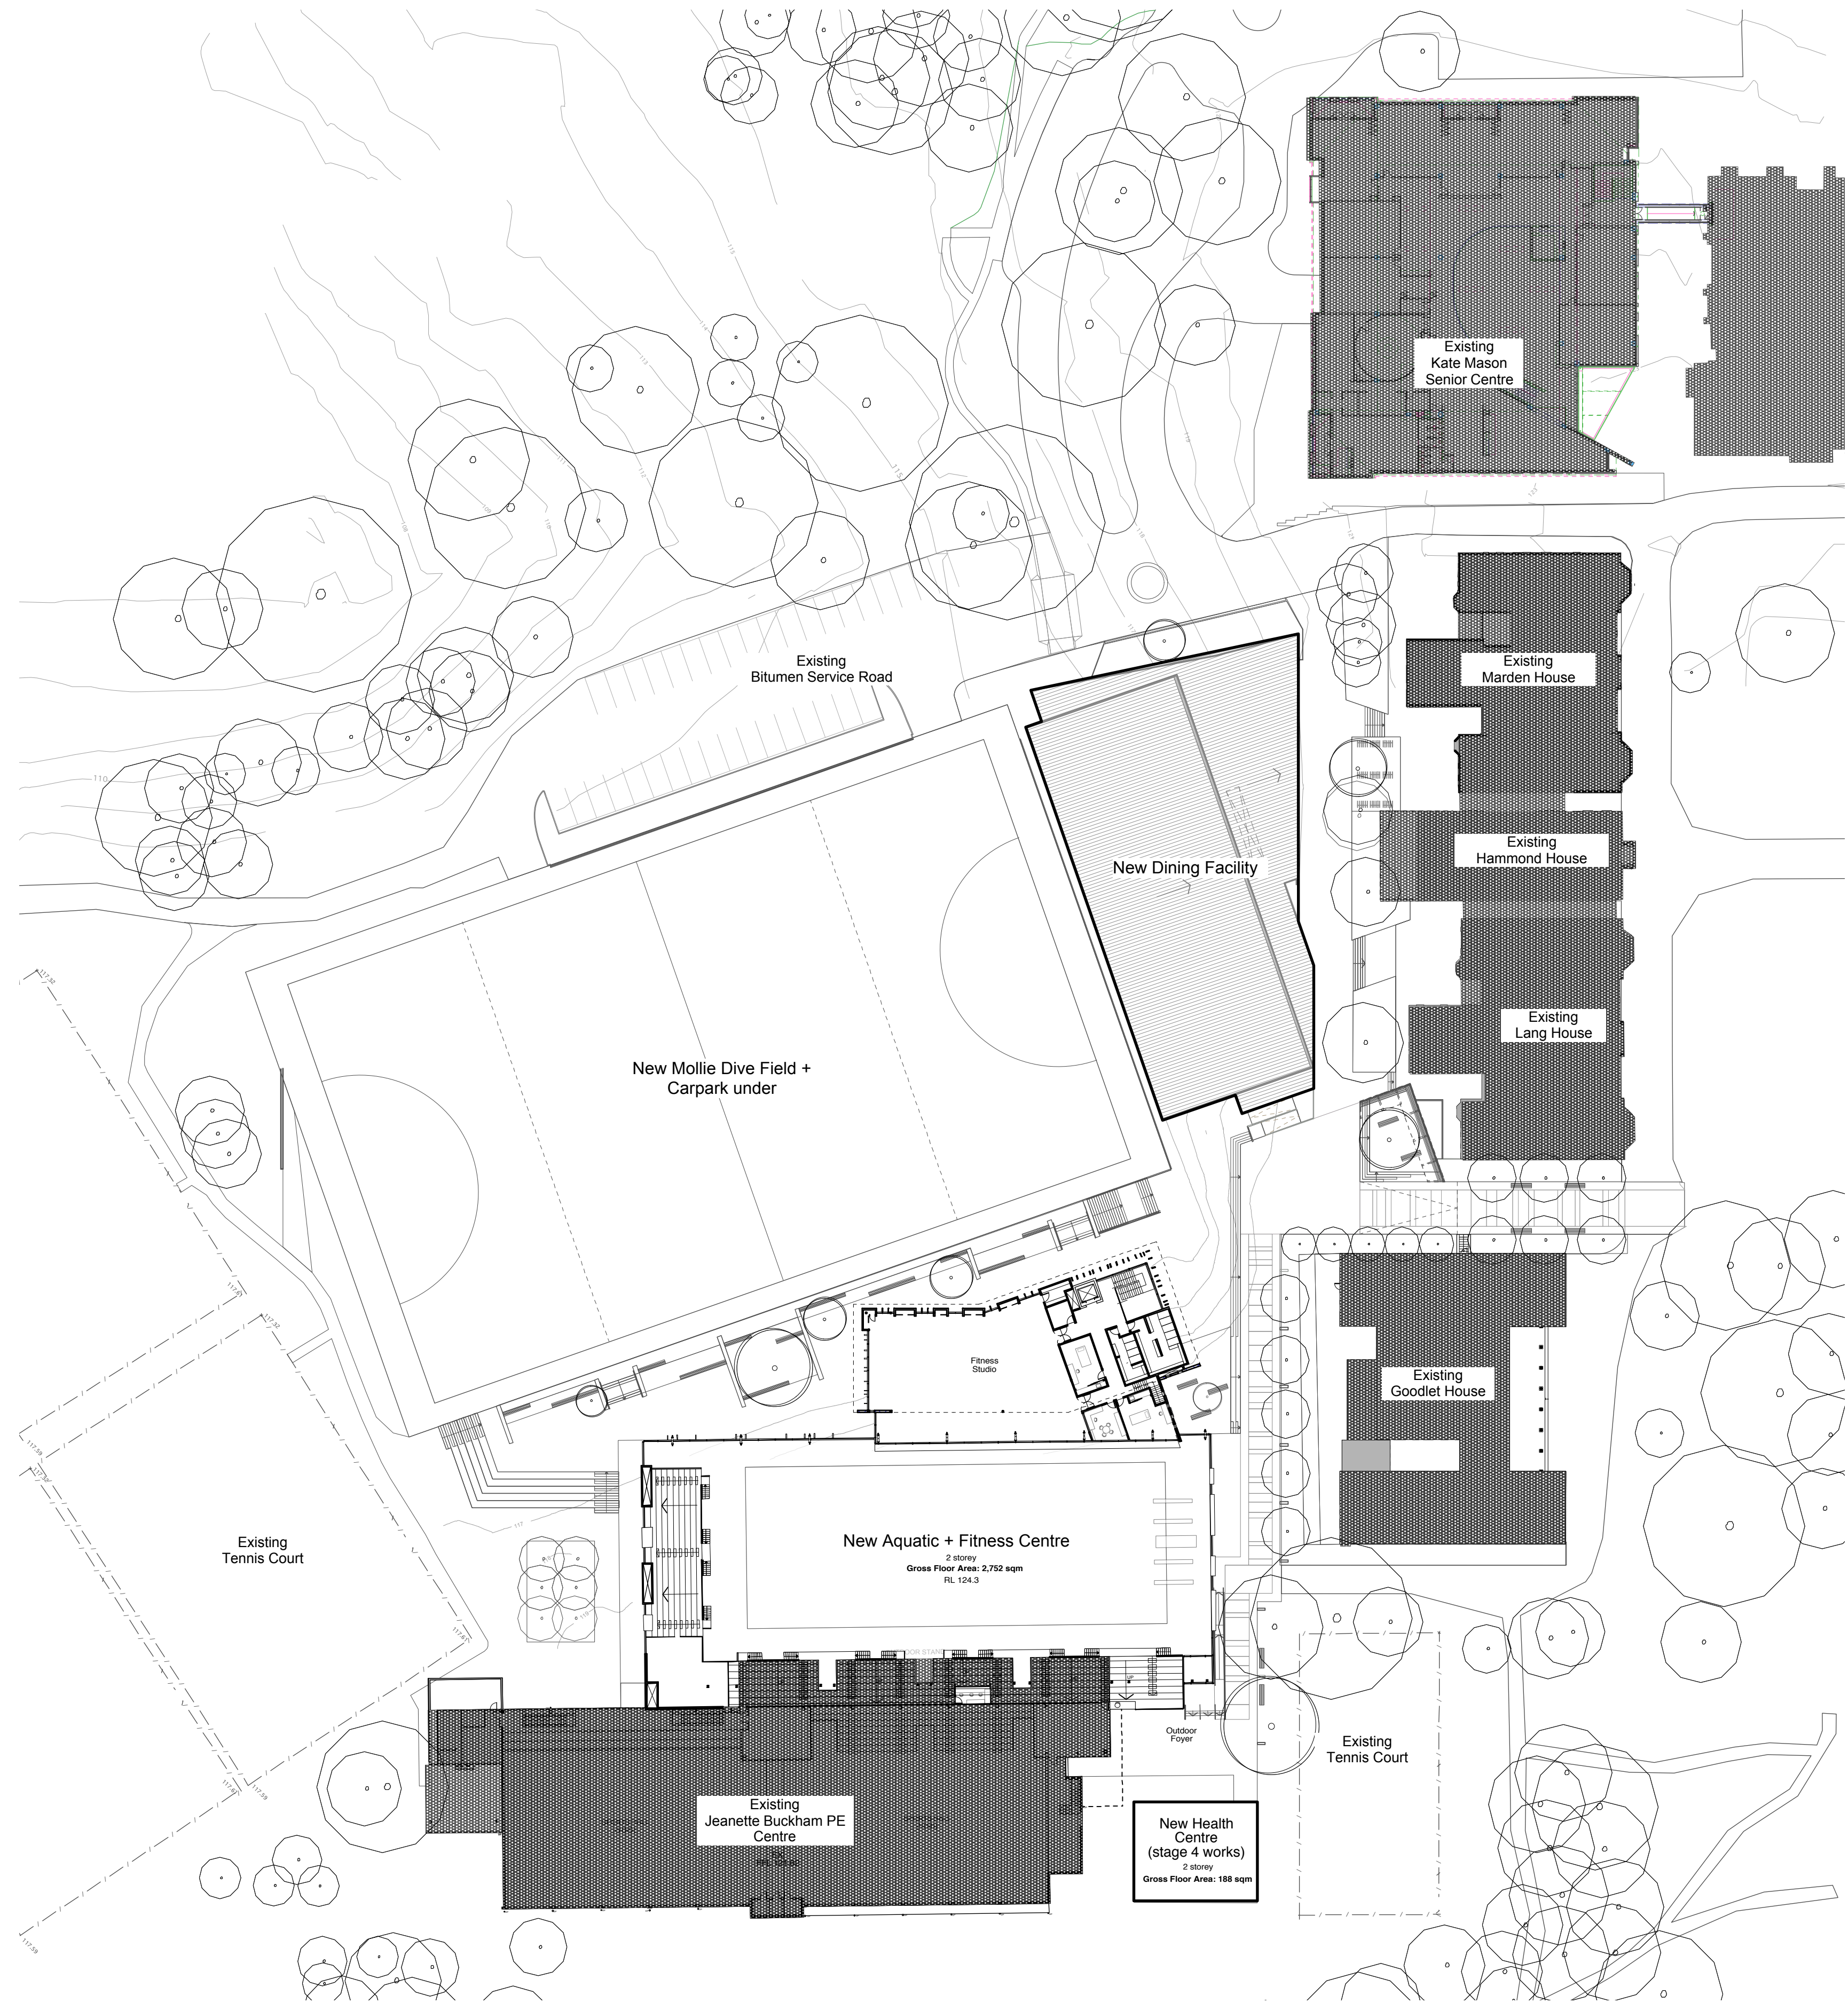


 

01 GROUND LEVEL
Site Plan
Scale 1 : 500

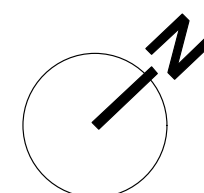

B	2/11/12	Amended issue for DA
A	28/8/12	Issue for DA
ISSUE	DATE	REVISION

0 mm 50 mm 100

pmdl
ARCHITECTURE
INTERIORS
LANDSCAPE

www.pmdl.com.au

DO NOT SCALE FROM DRAWING. USE FIGURED
DIMENSIONS ONLY. CHECK ALL DIMENSIONS ON SITE
BEFORE ANY MANUFACTURE OR CONSTRUCTION.

PMDL Architecture + Design Pty Ltd
Avon Road 2017, Darro North 2060
Phone: 02 9459 5134 Fax: 02 9459 5145
Sydney Phone: +61 2 8459 5500
Melbourne Phone: +61 3 9427 8885
Hong Kong Phone: +852 2 3036 6992

PROJECT PLC Masterplan Phase 2				
CLIENT Pymble Ladies' College				
DRAWING Overall Upper Level Site Plan				
CLIENT REF & CONTACT Avon Road, Pymble				
DATE Aug 2012	DRAWN aa	PROJECTW	DWG#	REVISION
SCALE 1:500	CHKD ap	2126	DA011	B