

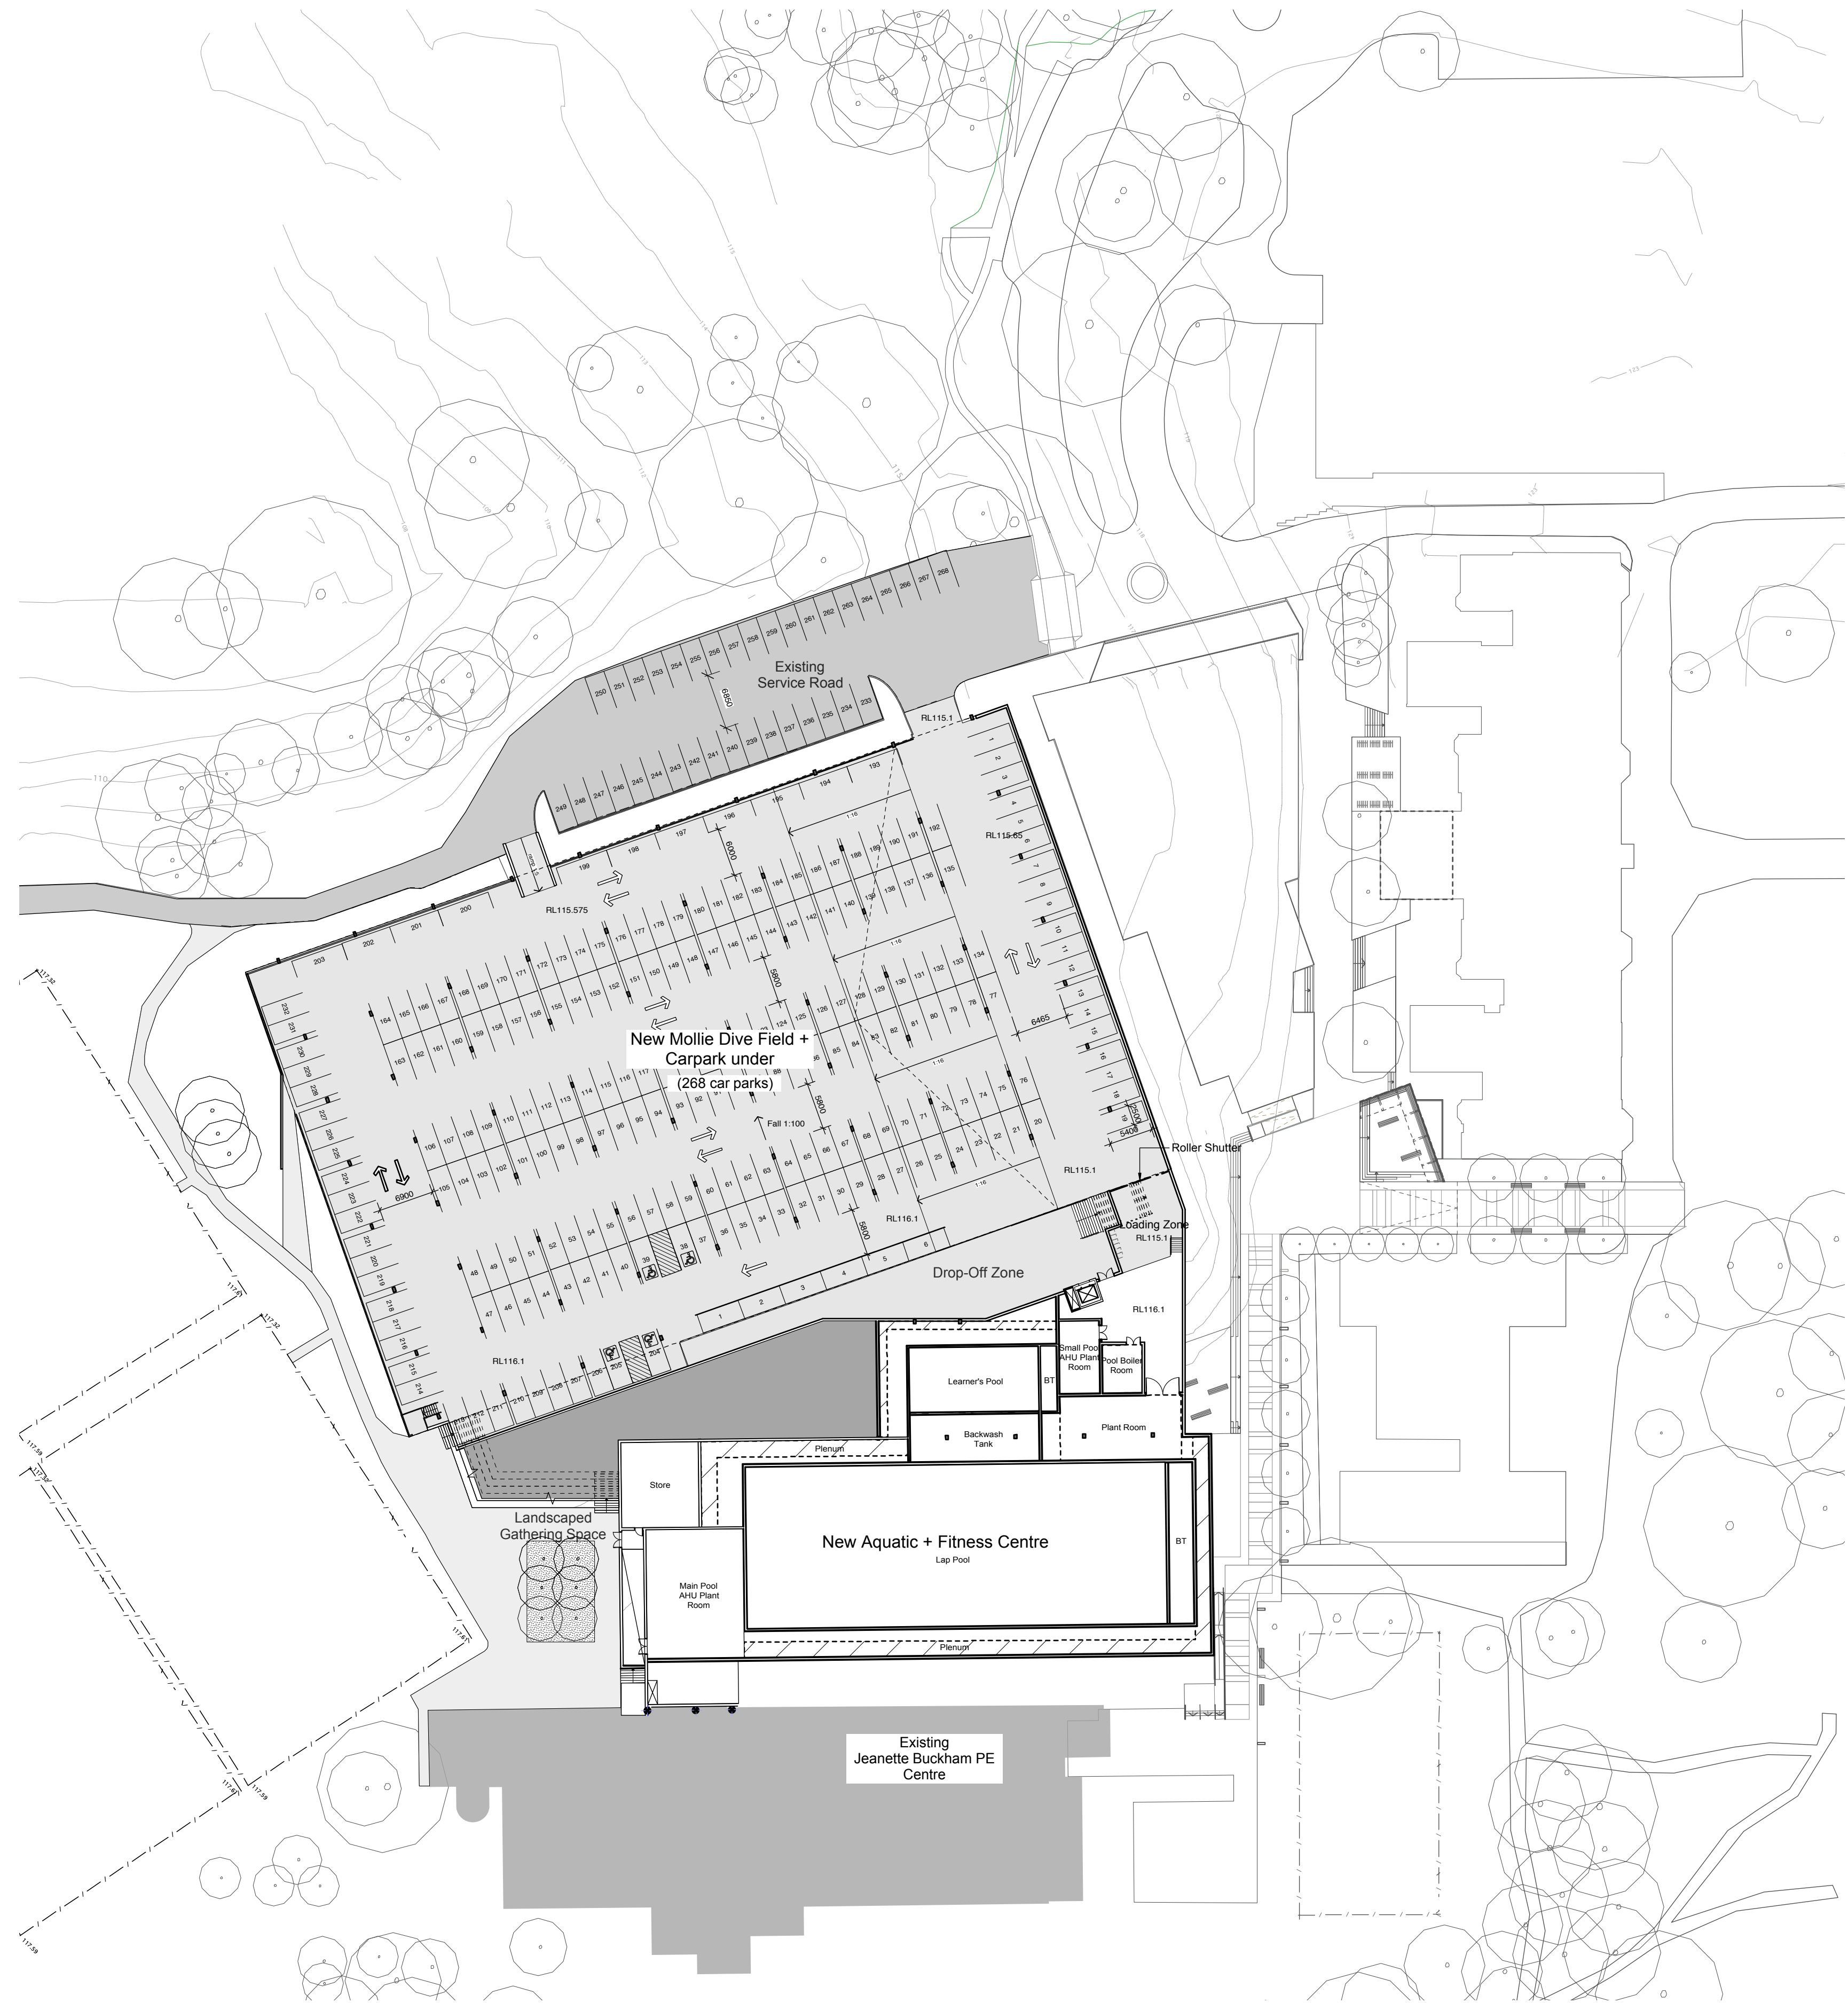


 

01 LOWER LEVEL
Site Plan
Scale 1 : 500

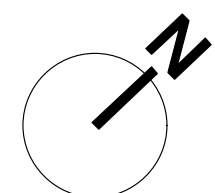

B	2/1/12	Amended issue for DA
A	28/8/12	Issue for DA
ISSUE	DATE	REVISION

0 mm 50 mm 100

pmdl
ARCHITECTURE
INTERIORS
LANDSCAPE

www.pmdl.com.au

DO NOT SCALE FROM DRAWING. USE FIGURED
DIMENSIONS ONLY. CHECK ALL DIMENSIONS ON SITE
BEFORE ANY MANUFACTURE OR CONSTRUCTION.

PMDL Architecture + Design Pty Ltd
Avon Road 3317 Glen Waverley 3089
Phone: +61 3 8459 5500
Sydney
Phone: +61 2 8459 5500
Melbourne
Phone: +61 3 8457 8885
Hong Kong
Phone: +852 2 3836 6962

PROJECT					
PLC Masterplan Phase 2					
CLIENT					
Pymble Ladies' College					
DRAWING					
Overall Lower Level Site Plan					
CLIENT REF & CONTACT					
Avon Road, Pymble					
DATE	DRAWN	PROJECTW	DWG#	REVISION	
Aug 2012	aa				
SCALE	CHKD	2126	DA012	B	
1:500	ap				