



Appendix 18


Landscape Plans

 


SITE LAYOUT

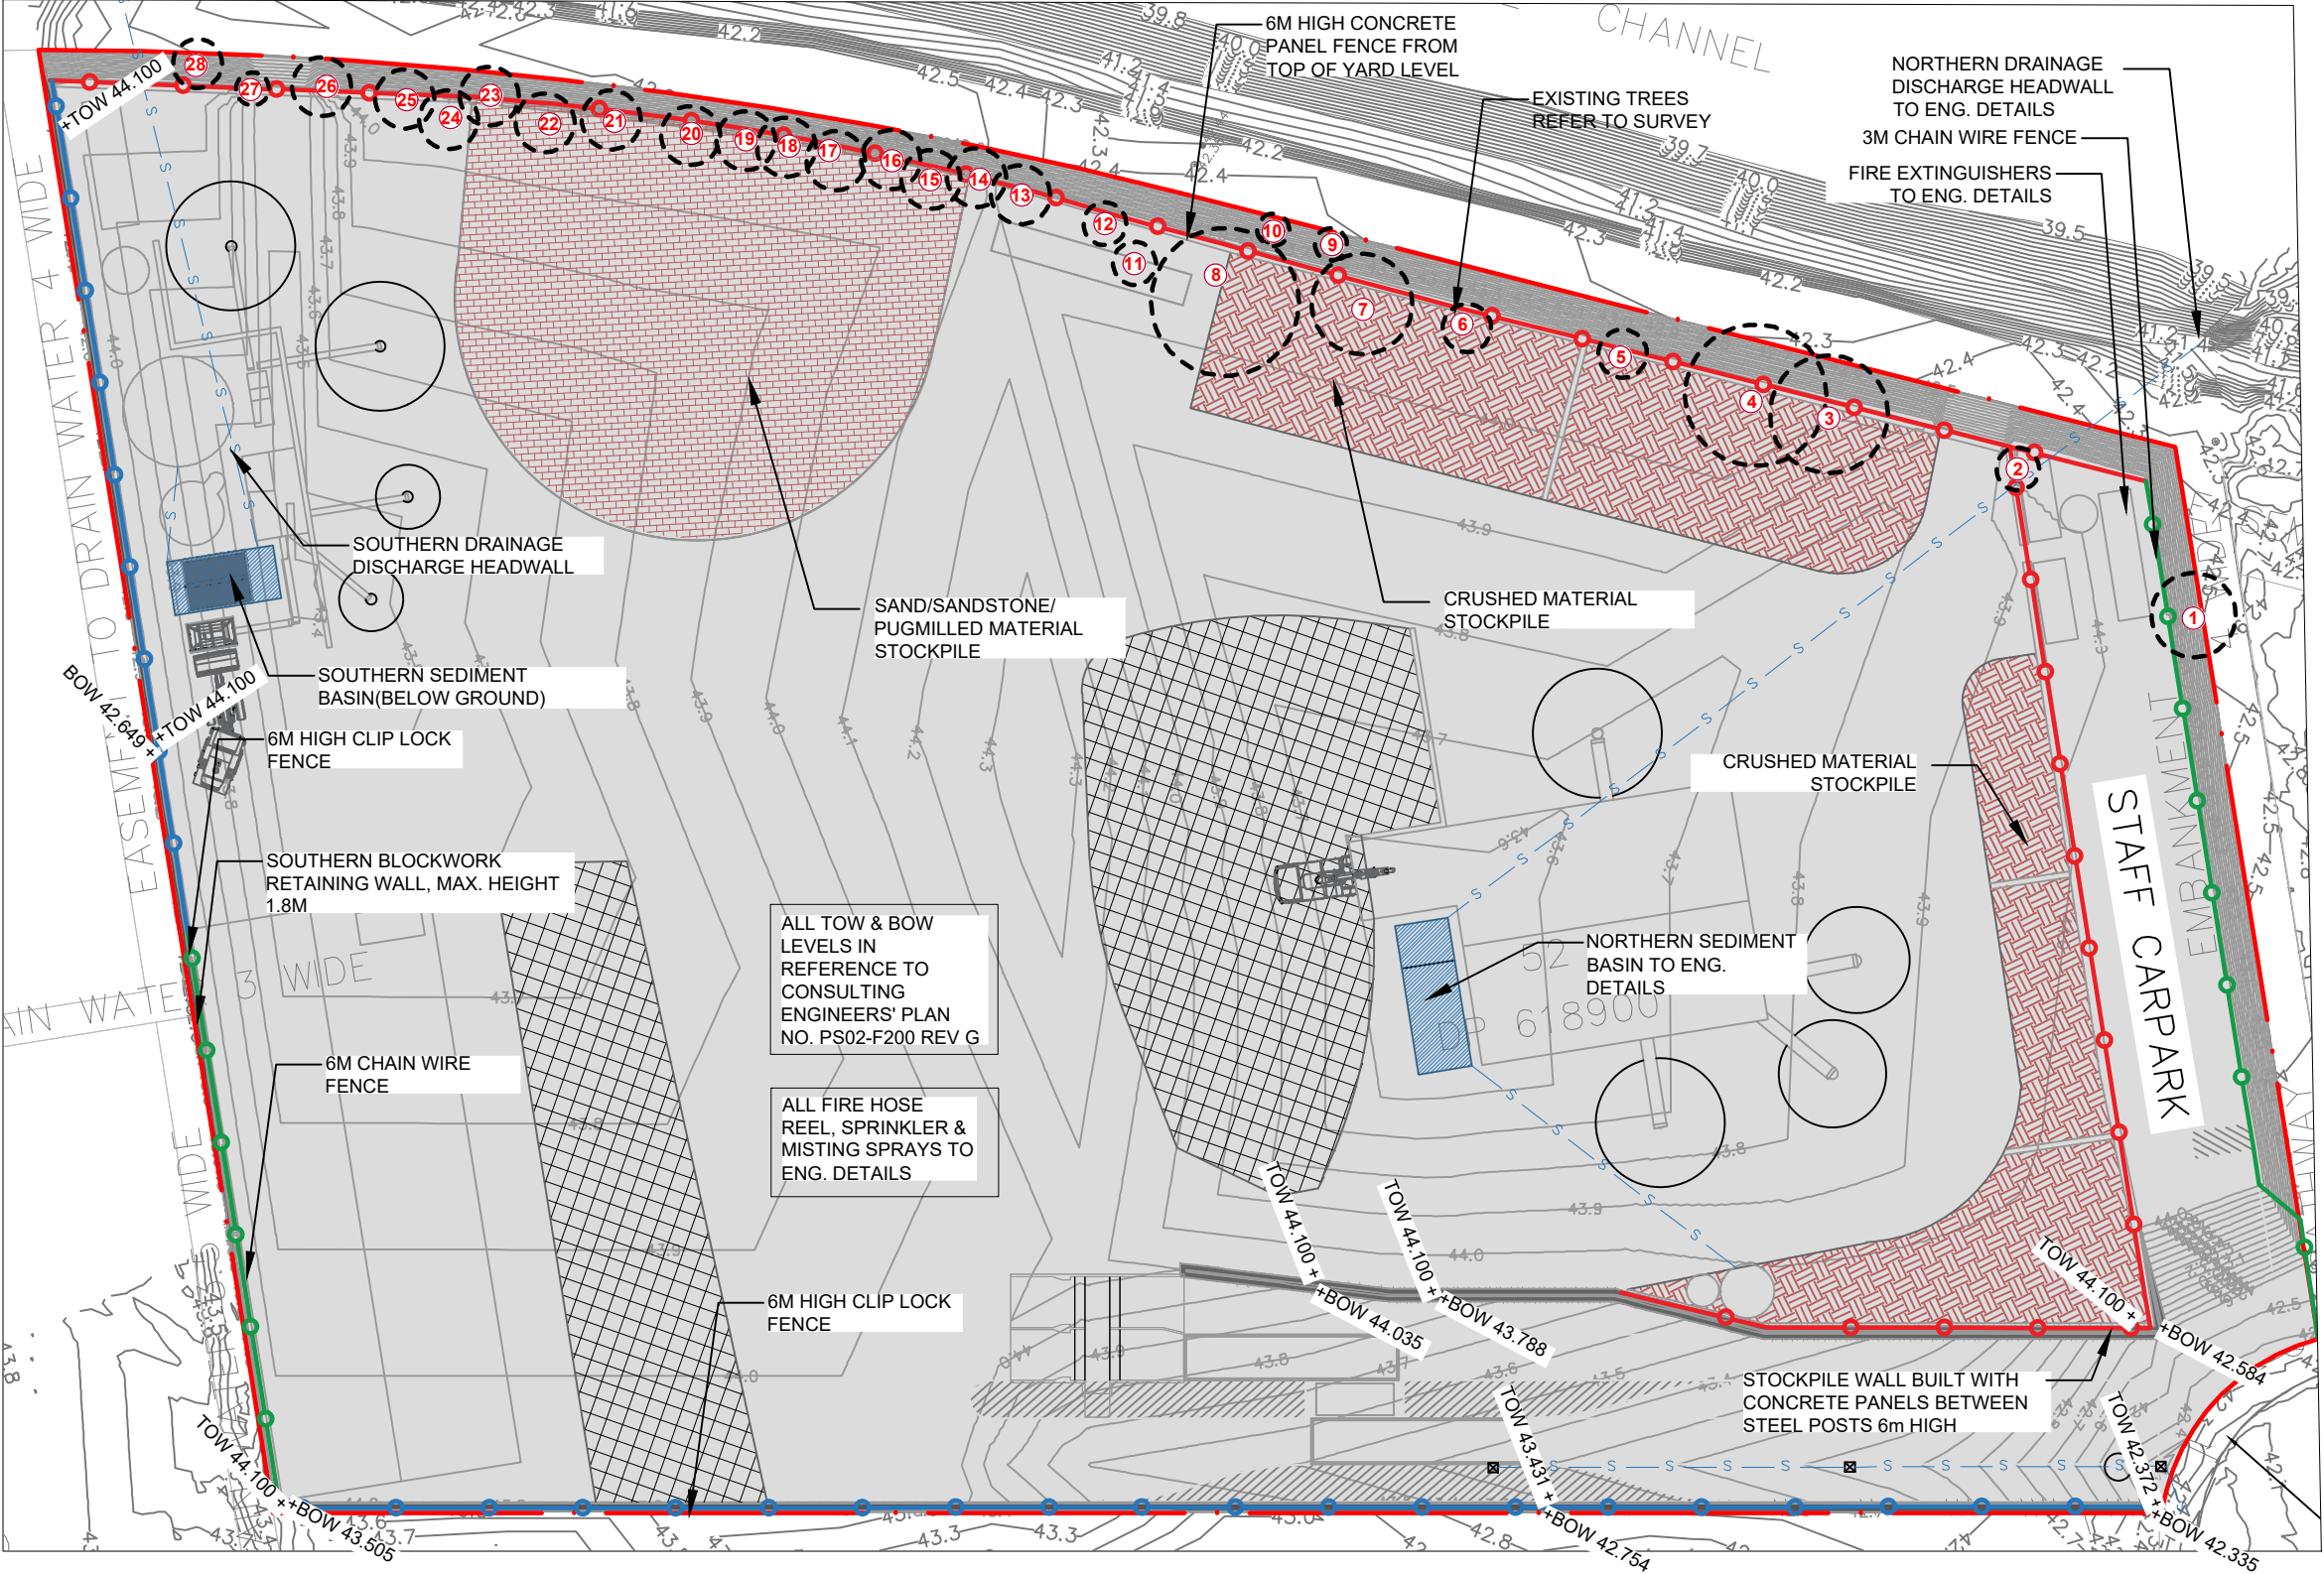

LOCATION PLAN

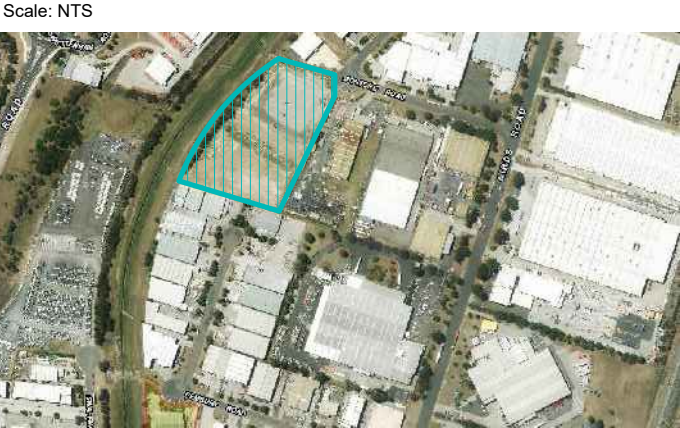

HARDSCAPE ITEMS

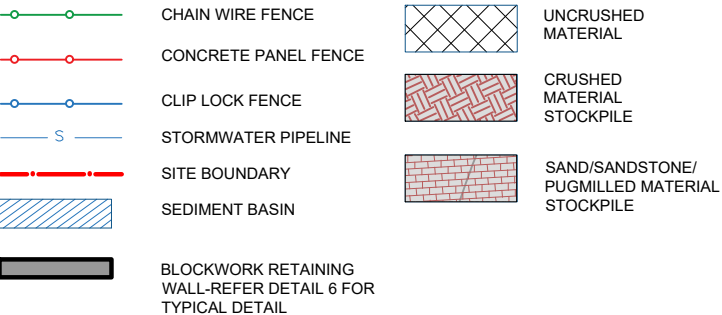

TREE SURVEY

Existing Trees based on site visit conducted by a Horticulturist on 24.01.17

No.#	Species	Size (Ht x Sp)	Condition	Action
1	Unidentified tree.	8x6	Good	Remove
2	Eucalyptus spp	6x3	Fair	Remove
3	Eucalyptus spp	12x10	Good	Remove
4	Eucalyptus spp	12x10	Fair	Remove
5	Eucalyptus spp	15x4	Poor	Remove
6	Eucalyptus spp	12x4	Poor	Remove
7	Eucalyptus spp.	9x3	Fair	Remove
8	Eucalyptus spp	16x12	Good	Remove
9	Allocasuarina spp	12x4	Poor	Remove
10	Allocasuarina spp	12x4	Poor	Remove
11	Eucalyptus spp		dead	Remove
12	Allocasuarina spp	6x3	Poor	Remove
13-28	Allocasuarina	8-12 tall	Fair	Remove

DRAWING SCHEDULE

SHEET #	DRAWING TITLE	REV.
/1	TITLE	
/2	SITE LAYOUT PLAN	F
/3	LANDSCAPE PLAN	F
	DETAIL + SPECIFICATION	D

REV	DATE	NOTATION/AMENDMENT
A	11.01.17	Preliminary DA prepared for review
B	27.01.17	Updated existing site condition
C	10.02.17	Co-ordinated with updated site plan
D	12.12.18	Co-ordinated with updated site plan
E	12.03.19	Finalized landscape plan
F	23.04.20	For submission

IMAGES OF EXISTING SITE CONDITION



PROPOSED LANDSCAPE UPGRADES TO RECYCLING FACILITY
7 MONTORE RD, MINTO

Conzept
Landscape Architects
Suite 101, 506 Miller St
CAMMERAY NSW 2062
Phone: 9922 5312
Fax: 8209 4982
Mob: 0413 861 351
www.conzept.net.au
enquiries@conzept.net.au

GENERAL
AFTER THE COMPLETION OF THE SPECIFIED REHABILITATION WORKS, VEGETATED AREAS SHALL BE SUBJECT TO A MINIMUM LANDSCAPE WORKS PERIOD OF **12 MONTHS**. DURING THIS TIME THE LANDSCAPE CONTRACTOR SHALL MAKE GOOD ALL DEFECTS WHICH MAY OCCUR FOR WHATEVER REASON.

CONSOLIDATION AND MAINTENANCE SHALL MEAN THE CARE AND MAINTENANCE OF ALL AREAS UNDERGOING REHABILITATION IN ACCORDANCE WITH THIS REPORT AND ASSOCIATED PLANS, ENSURING THAT A SATISFACTORY RESULT OCCURS FOR THESE AREAS WITH REGARDS TO GERMINATION AND ESTABLISHMENT.

THE MAINTENANCE SHALL INCLUDE, BUT NOT BE LIMITED TO, THE FOLLOWING ITEMS WHERE AND AS REQUIRED:

- WATERING ALL LANDSCAPED AREAS
- MONITORING GERMINATION, REPLACEMENT PLANTING AND RE-HYDROMULCHING
- WEED CONTROL
- MAKE GOOD AREAS OF SOIL SUBSIDENCE OR EROSION
- TOPPING UP OF MULCHED AREAS
- SPRAY / TREATMENT FOR INSECT AND DISEASE CONTROL
- MONITORING AND CONTROLLING RABBITS

WATERING

ALL AREAS WHICH HAVE BEEN HYDROMULCHED OR POCKET PLANTED SHALL BE WATERED IN THOROUGHLY FOLLOWING INITIAL WORKS, & SHALL BE WATERED A MINIMUM 3 TIMES PER WEEK DURING WINTER, AND 4 TIMES PER WEEK DURING SUMMER. WATERING SHALL BE DONE BY HAND, UTILIZING DAM WATER ON SITE. FREQUENCY OF WATERING MAY BE ADJUSTED, BASED ON WHETHER CONDITIONS, WITH THE OBJECTIVE TO ENSURE THE MAXIMUM PERCENTAGE OF SUCCESSFUL ESTABLISHED PLANT STOCK.

MONITORING GERMINATION, REPLACEMENT PLANTING AND RE-HYDROMULCHING

AREAS UNDERGOING REHABILITATION SHALL BE CONTINUALLY MONITORED UNTIL WELL ESTABLISHED, WITH FAILURES BEING REPLACED IN LINE WITH THE REPORT AND LANDSCAPE SPECIFICATION, AND FAILED HYDROMULCHING RE-SPRAYED.

ALL REPLACEMENTS SHALL BE TO SPECIFICATION, AND OF A SIZE EQUIVALENT TO SIMILAR HEALTHY SPECIES SURROUNDING THE REJECTED PLANT, OR, AS IN THE CASE OF MATURE TREES, TO THE ORIGINAL SIZE AND QUALITY, AS A MINIMUM.




WEED CONTROL

WEED REMOVAL SHALL BE CONDUCTED REGULARLY, WITH HAND REMOVE ALL TOP GROWTH ROOTS, RHIZOMES AND STOLONS OF UNWANTED VEGETATION. THE REGULAR CONTROL OF ALL WEEDS IS ESSENTIAL. THE APPLICATIONS OF PRE-EMERGENT SPRAYS ARE ACCEPTABLE WITH APPROVED CHEMICALS APPLIED IN STRICT ACCORDANCE WITH MANUFACTURER DIRECTIONS. ANY SPRAYING SHALL BE DONE DURING CALM DAYS, TO AVOID WINDS BLOWING HERBICIDES ONTO NATIVE PLANTING.

INSECT, DISEASE CONTROL AND RABBIT CONTROL

THE LANDSCAPE CONTRACTOR SHALL BECOME FAMILIAR WITH THE HEALTHY APPEARANCE OF THE PLANT MATERIAL AND CONSTANTLY MONITOR IT FOR DAMAGE OR PEST INFESTATIONS. WHEN EITHER OF THESE BECOME EVIDENT THE CONTRACTOR SHALL IMMEDIATELY APPLY THE NECESSARY CONTROL MEASURES.

IF NEWLY PLANTED AREAS ARE BECOMING SUBJECT TO RABBIT ATTACK, IT MAY BE NECESSARY TO INSTALL APPROVED RABBIT-PROOF FENCING TO THE AREA OF REHABILITATION, TO ENSURE MINIMAL DAMAGE IS DONE.

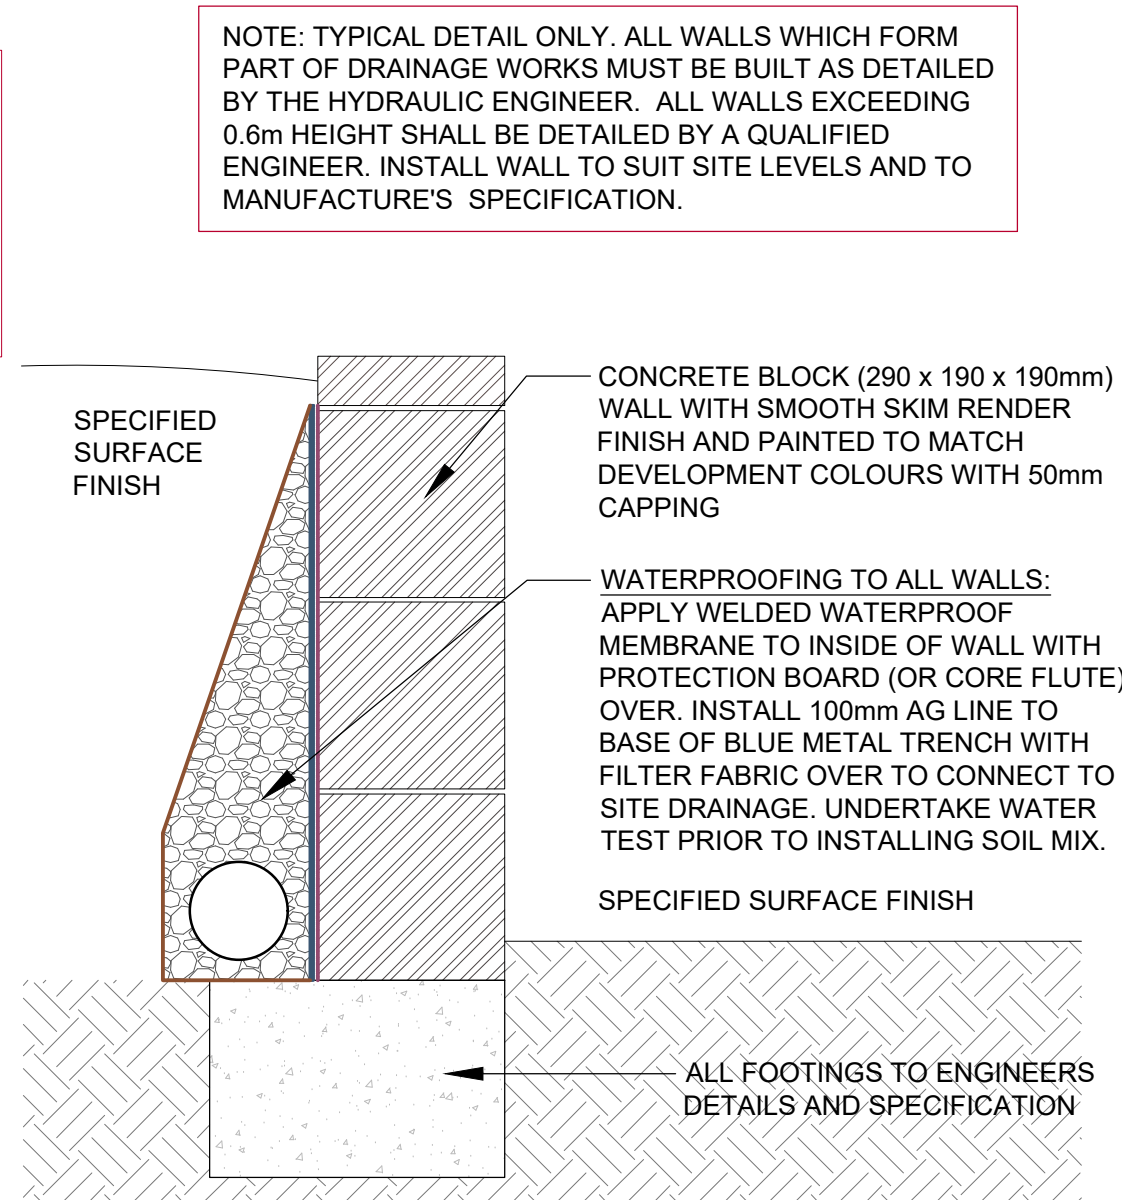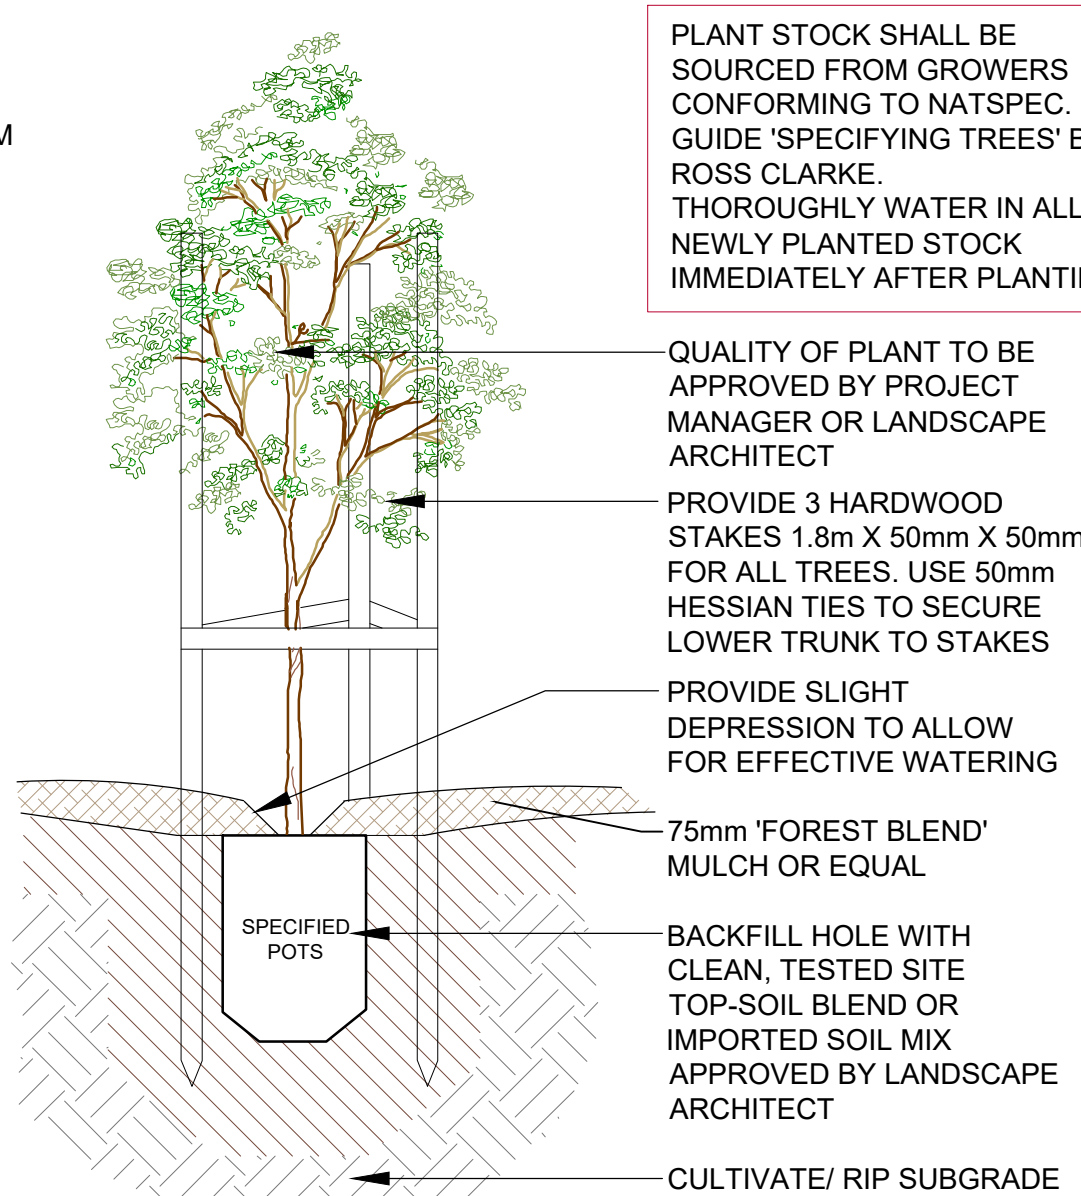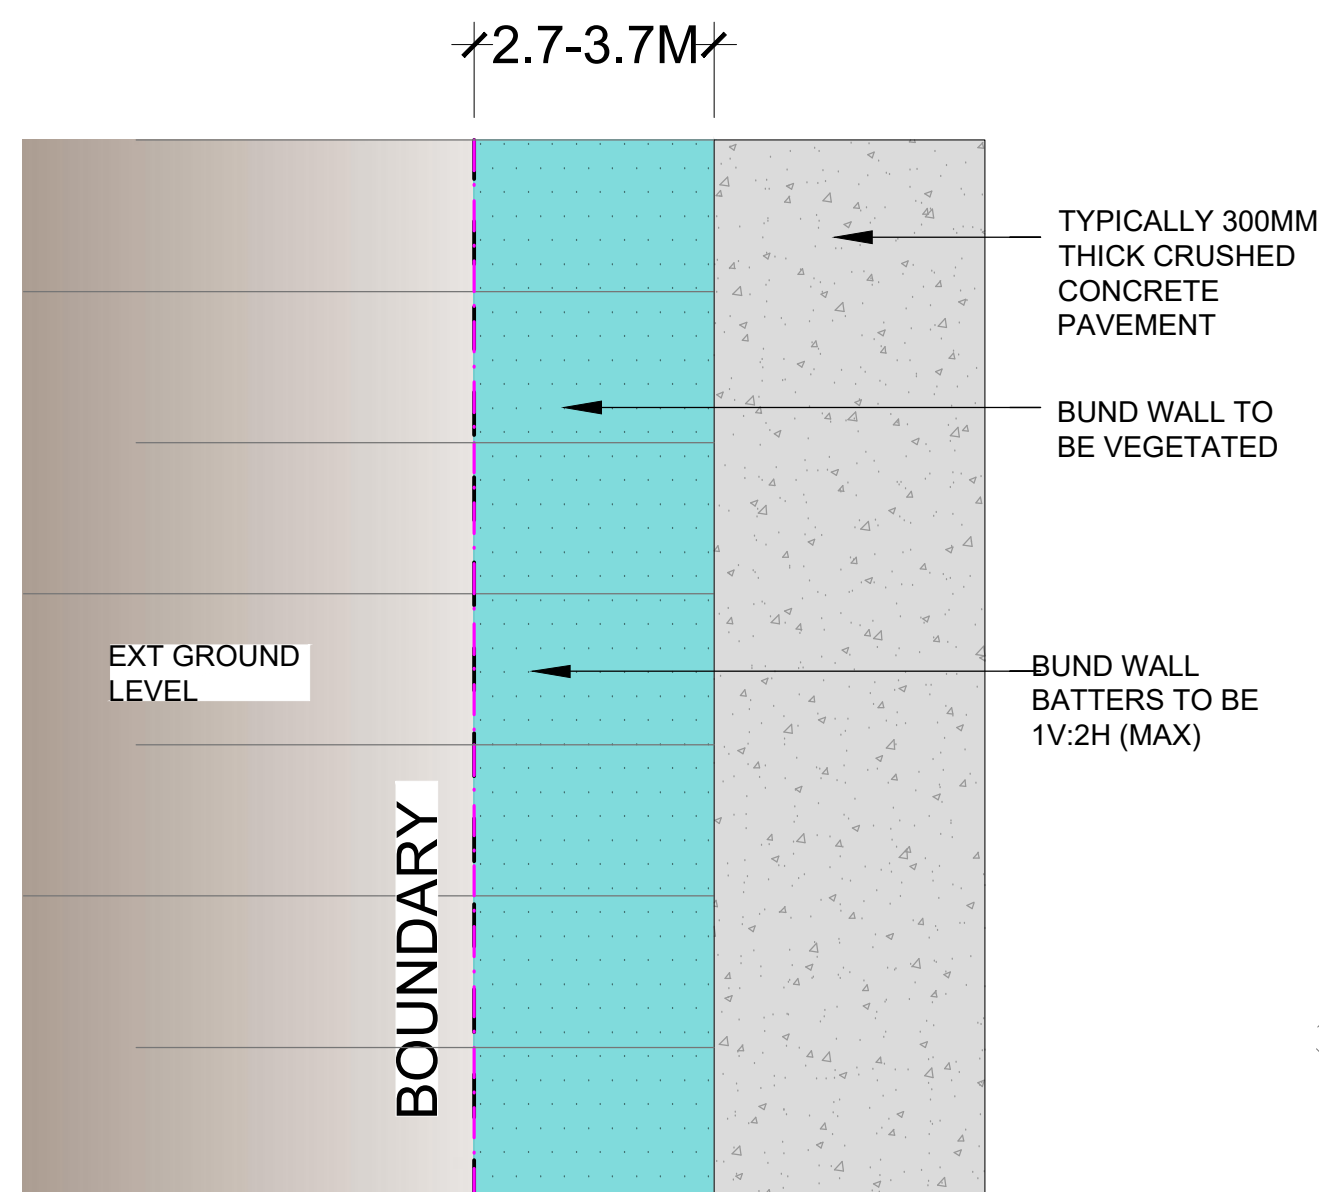

N.T.S

SCALE 1:50

SCALE: 1:10

N.T.S

Diagram illustrating the cross-section of a bank stabilization system, showing the transition from the Lower Bank to the Upper to Middle Bank.

Bank Structure Layers (from bottom to top):

- 300mm Clay capping
- 200mm Min. crushed rock 4-7mmØ
- Geotextile fabric as required
- 100mm Min. beach sand transition filter
- 200mm Sandy roam filter material


Planting and Slope:

- Maximum 1:2 slope. Jute matting or similar system to stabilise planting where is necessary to manufacturer's details.
- LOWER BANK:** *Juncus usitatus* / *Isoplepis nodosa*
- UPPER TO MIDDLE BANK:** *Lomandra 'Katrinus'* / *Carex appressa*

Guard: Tree (Where is specified) to have 3 x Bamboo stakes with plastic guard.

POCKET PLANT THROUGH JUTE MATTING:

- 1) GRADE AND CLEAR BANK
- 2) PROVIDE 150MM OF SOIL CONDITIONER TO BANK & CULTIVATE INTO TOP 300MM SOIL
- 3) LAY & PIN JUTE AS PER MAN'S SPEC
- 4) POCKET PLANT POTS IN BANK THROUGH JUTE.

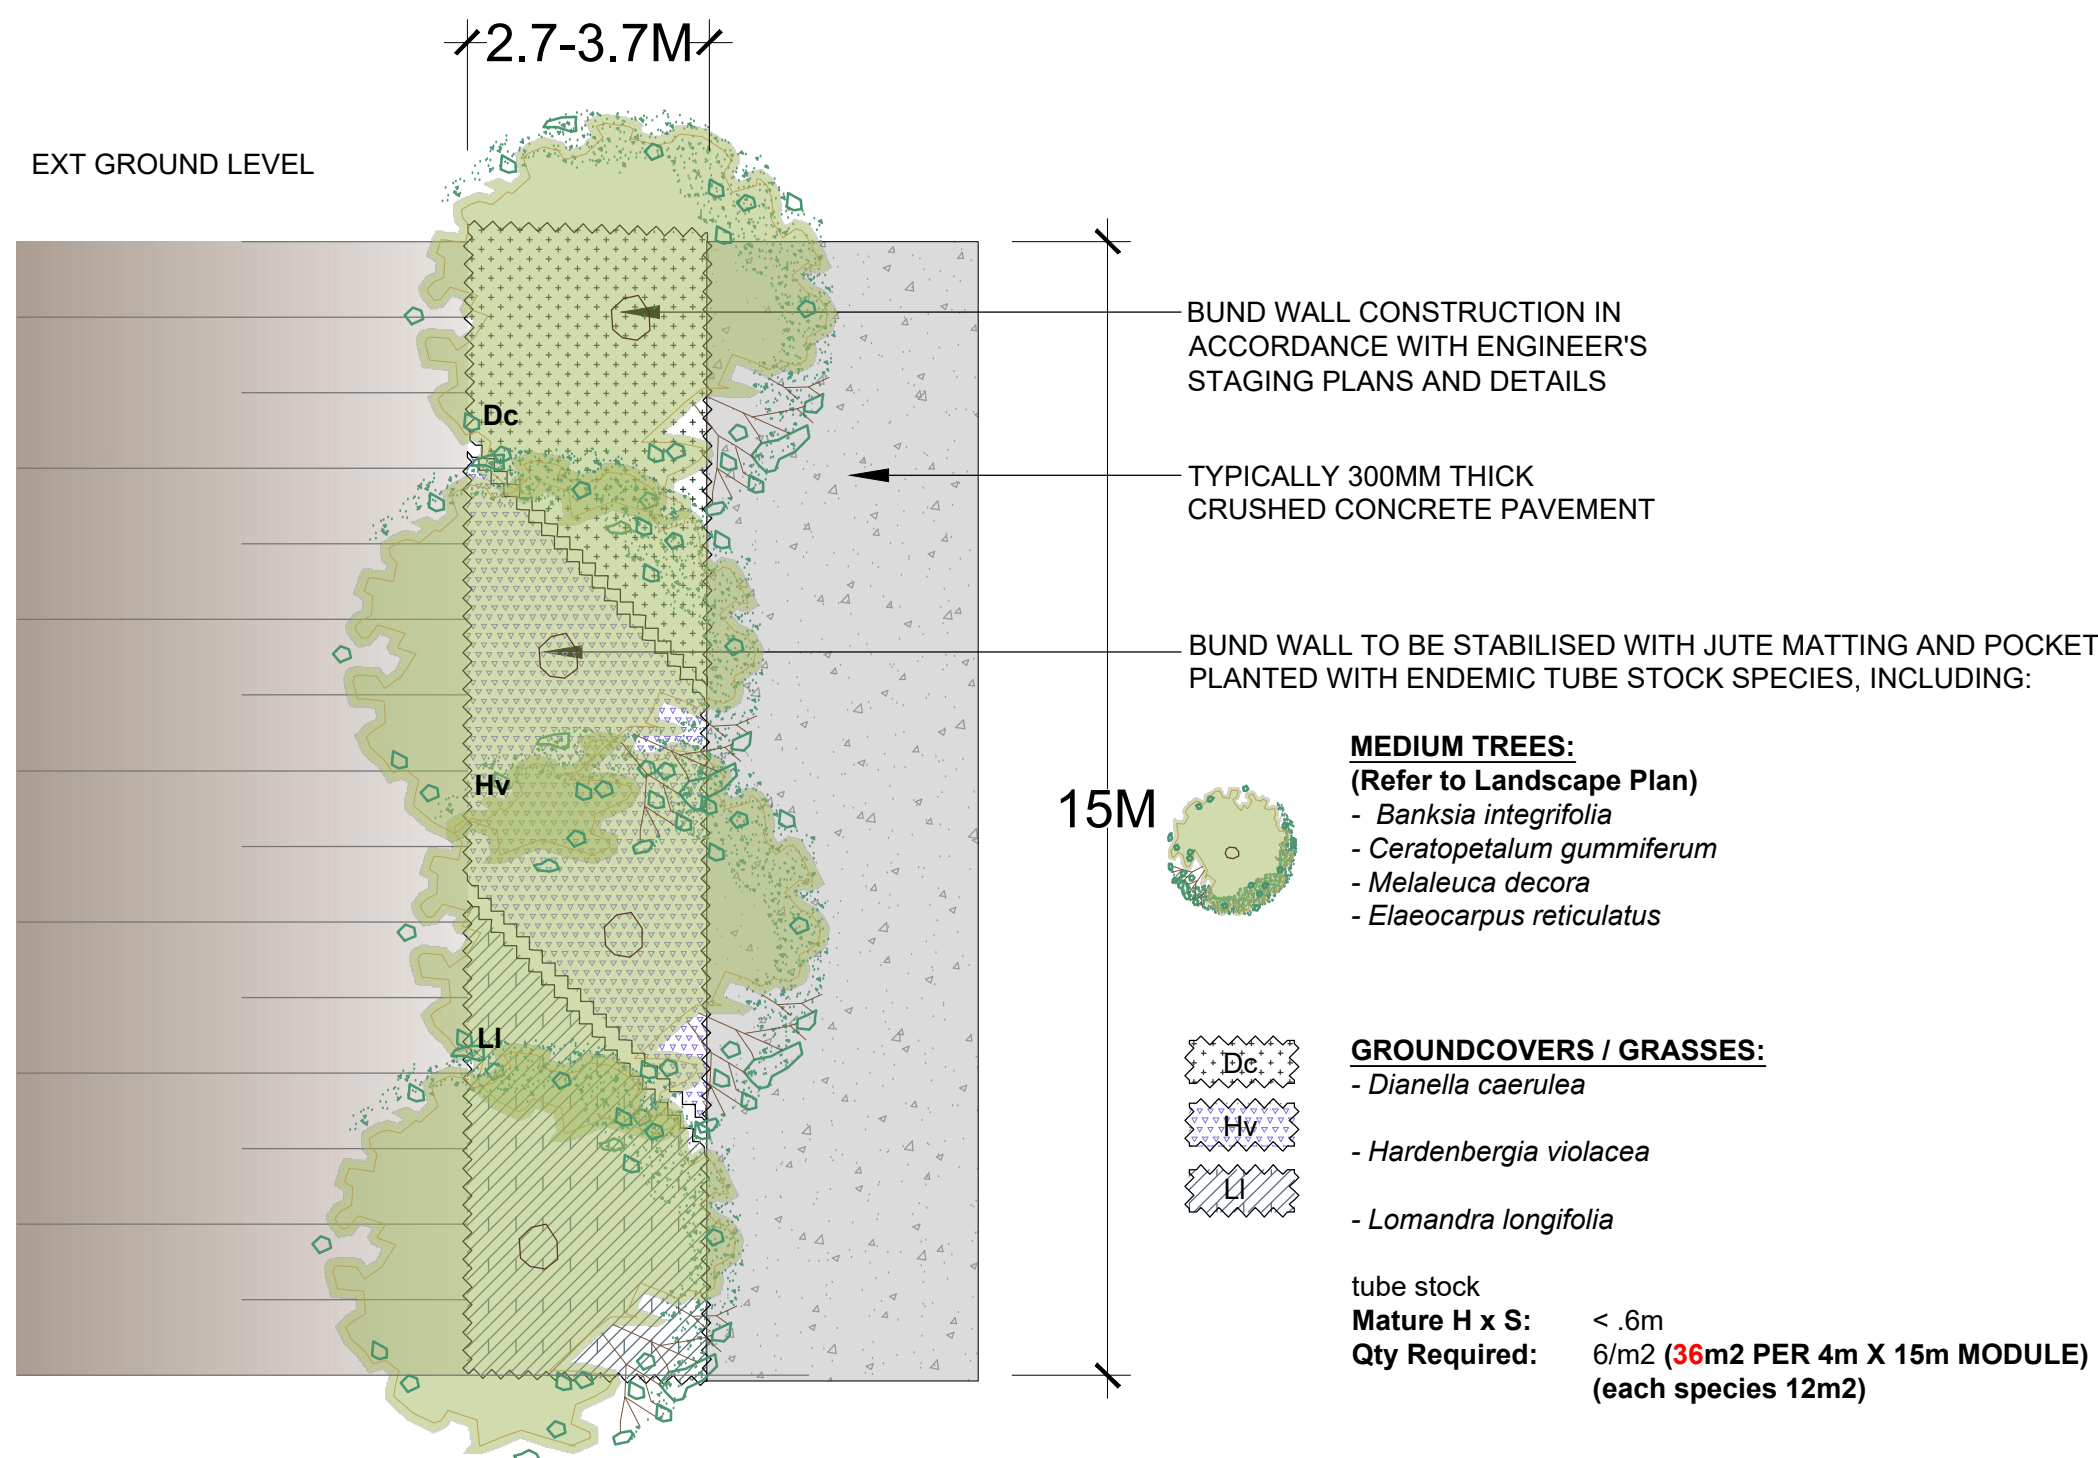

N.T.S

SCALE 1:100