


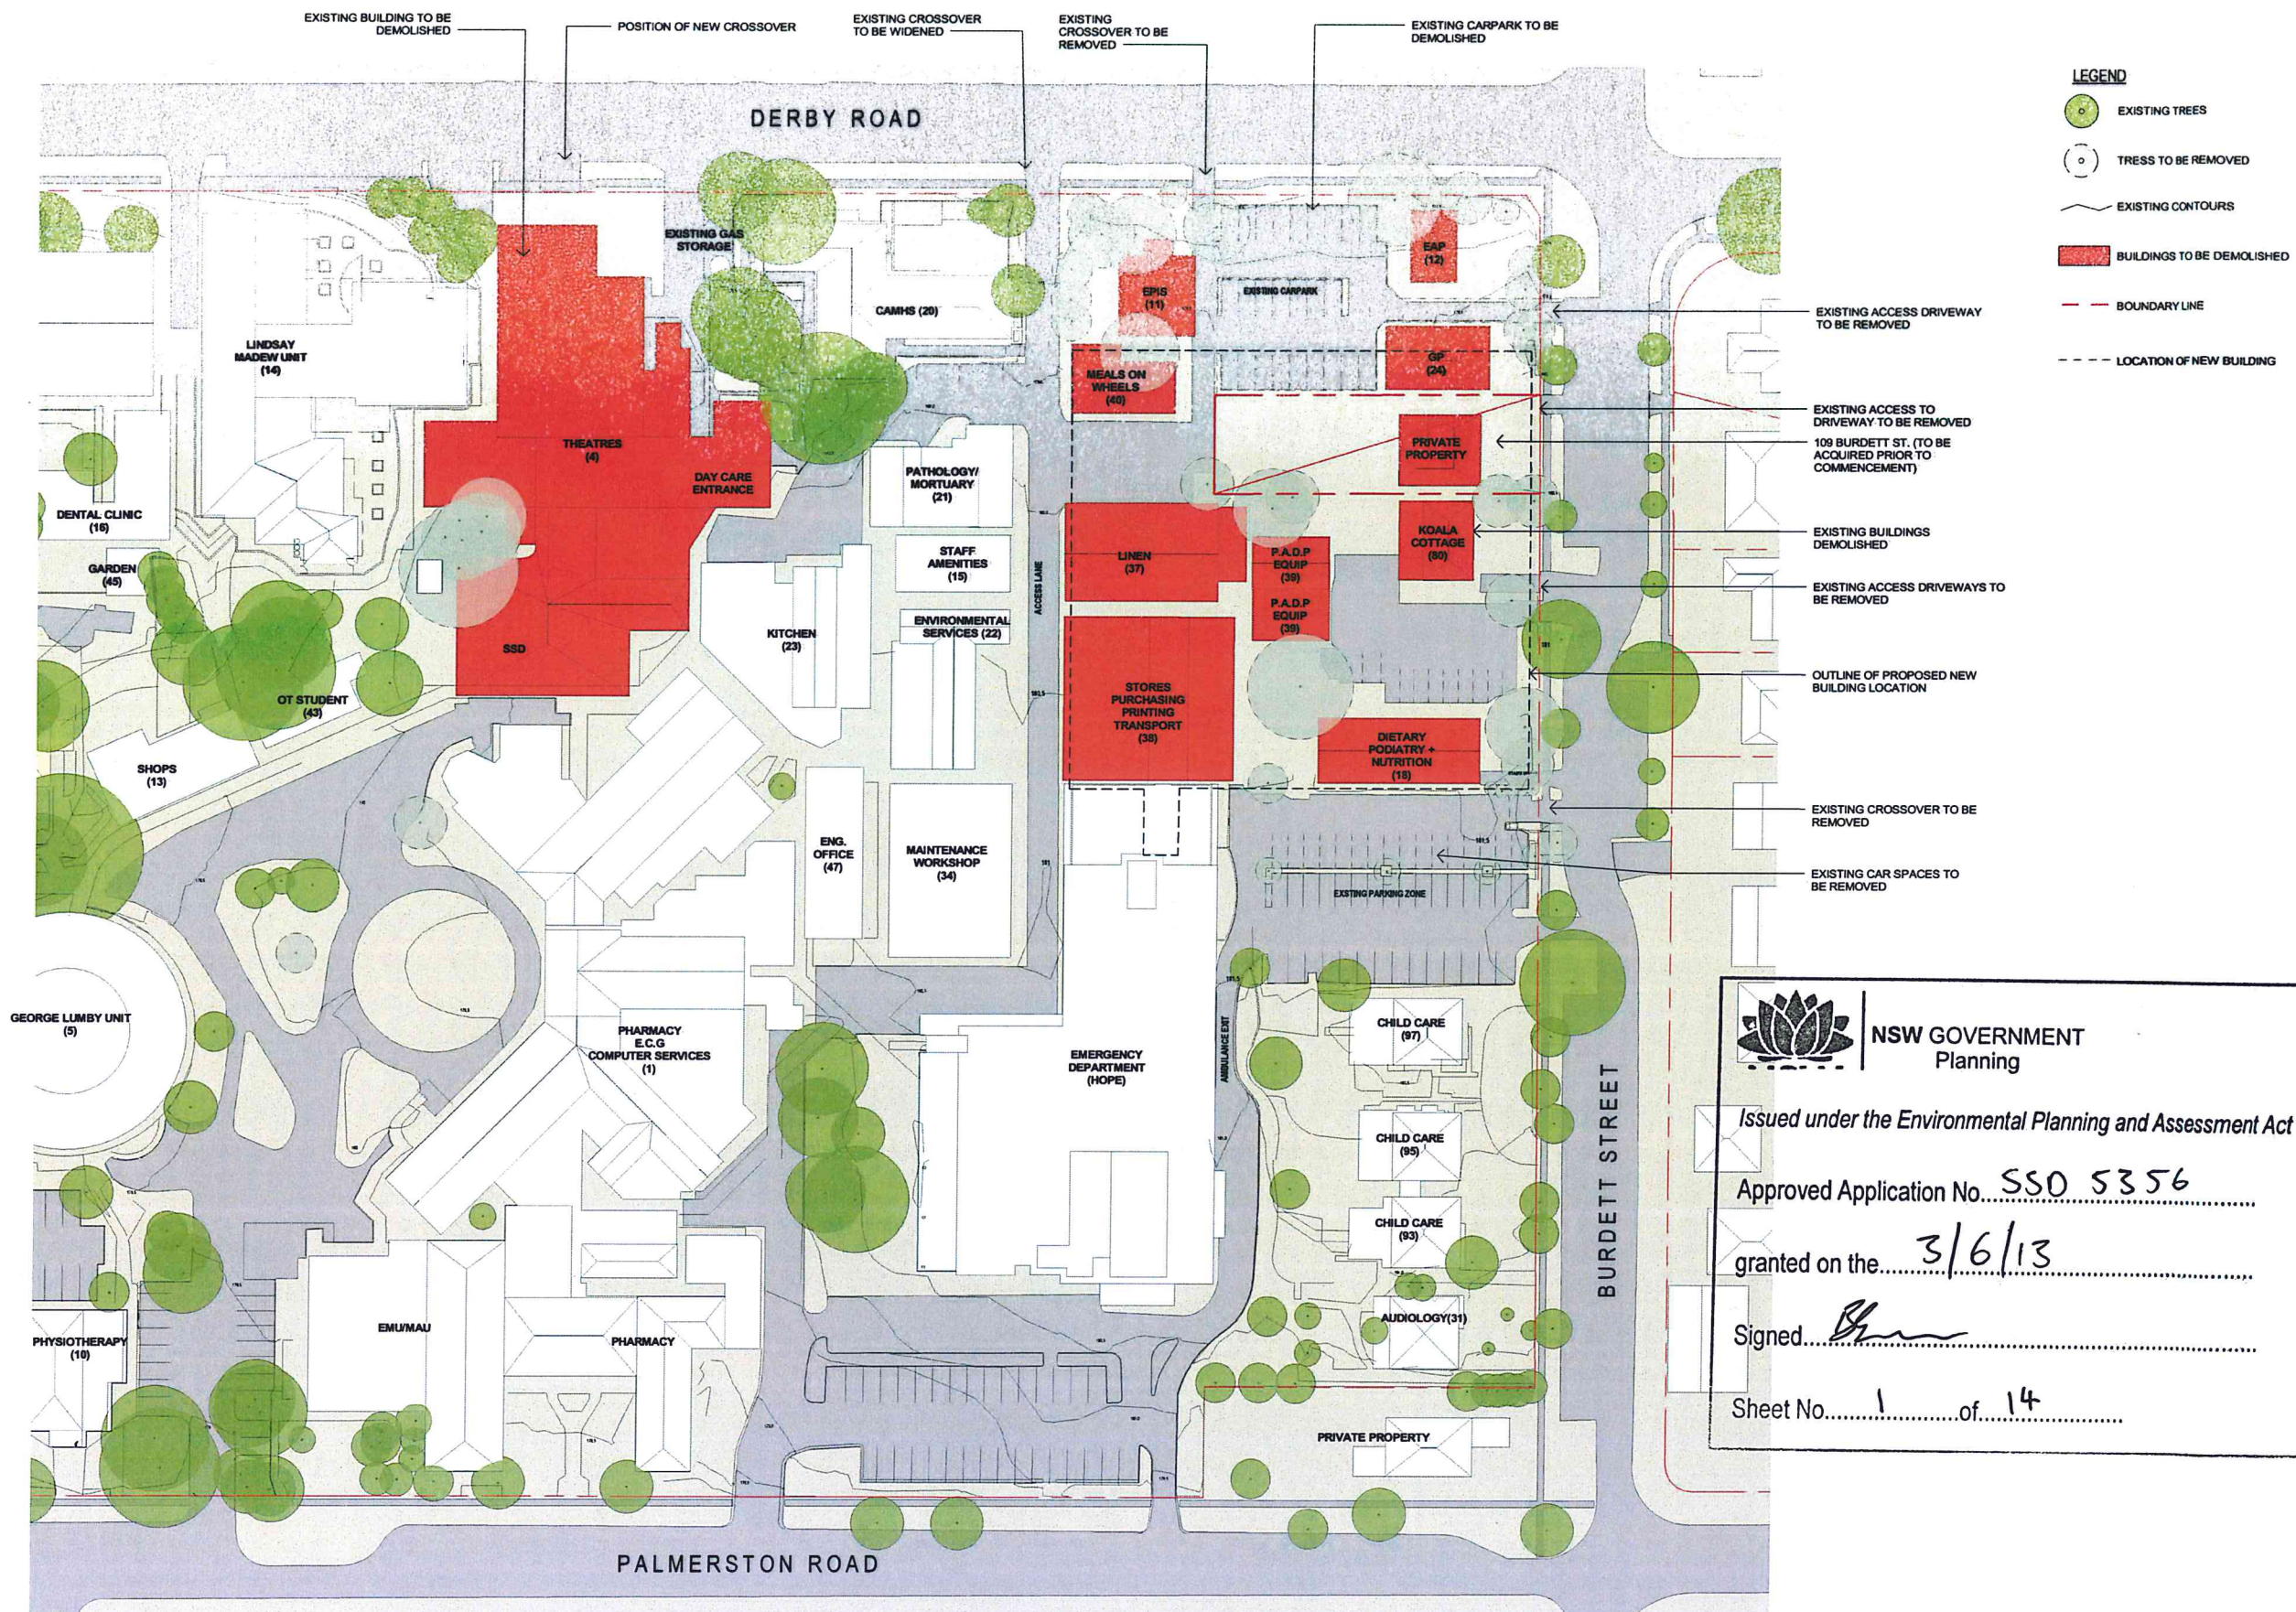

NSW GOVERNMENT
Planning


Issued under the Environmental Planning and Assessment Act 1979

Approved Application No. SSO 5356

granted on the 3/6/13

Signed [Signature]

Sheet No. 1 of 14

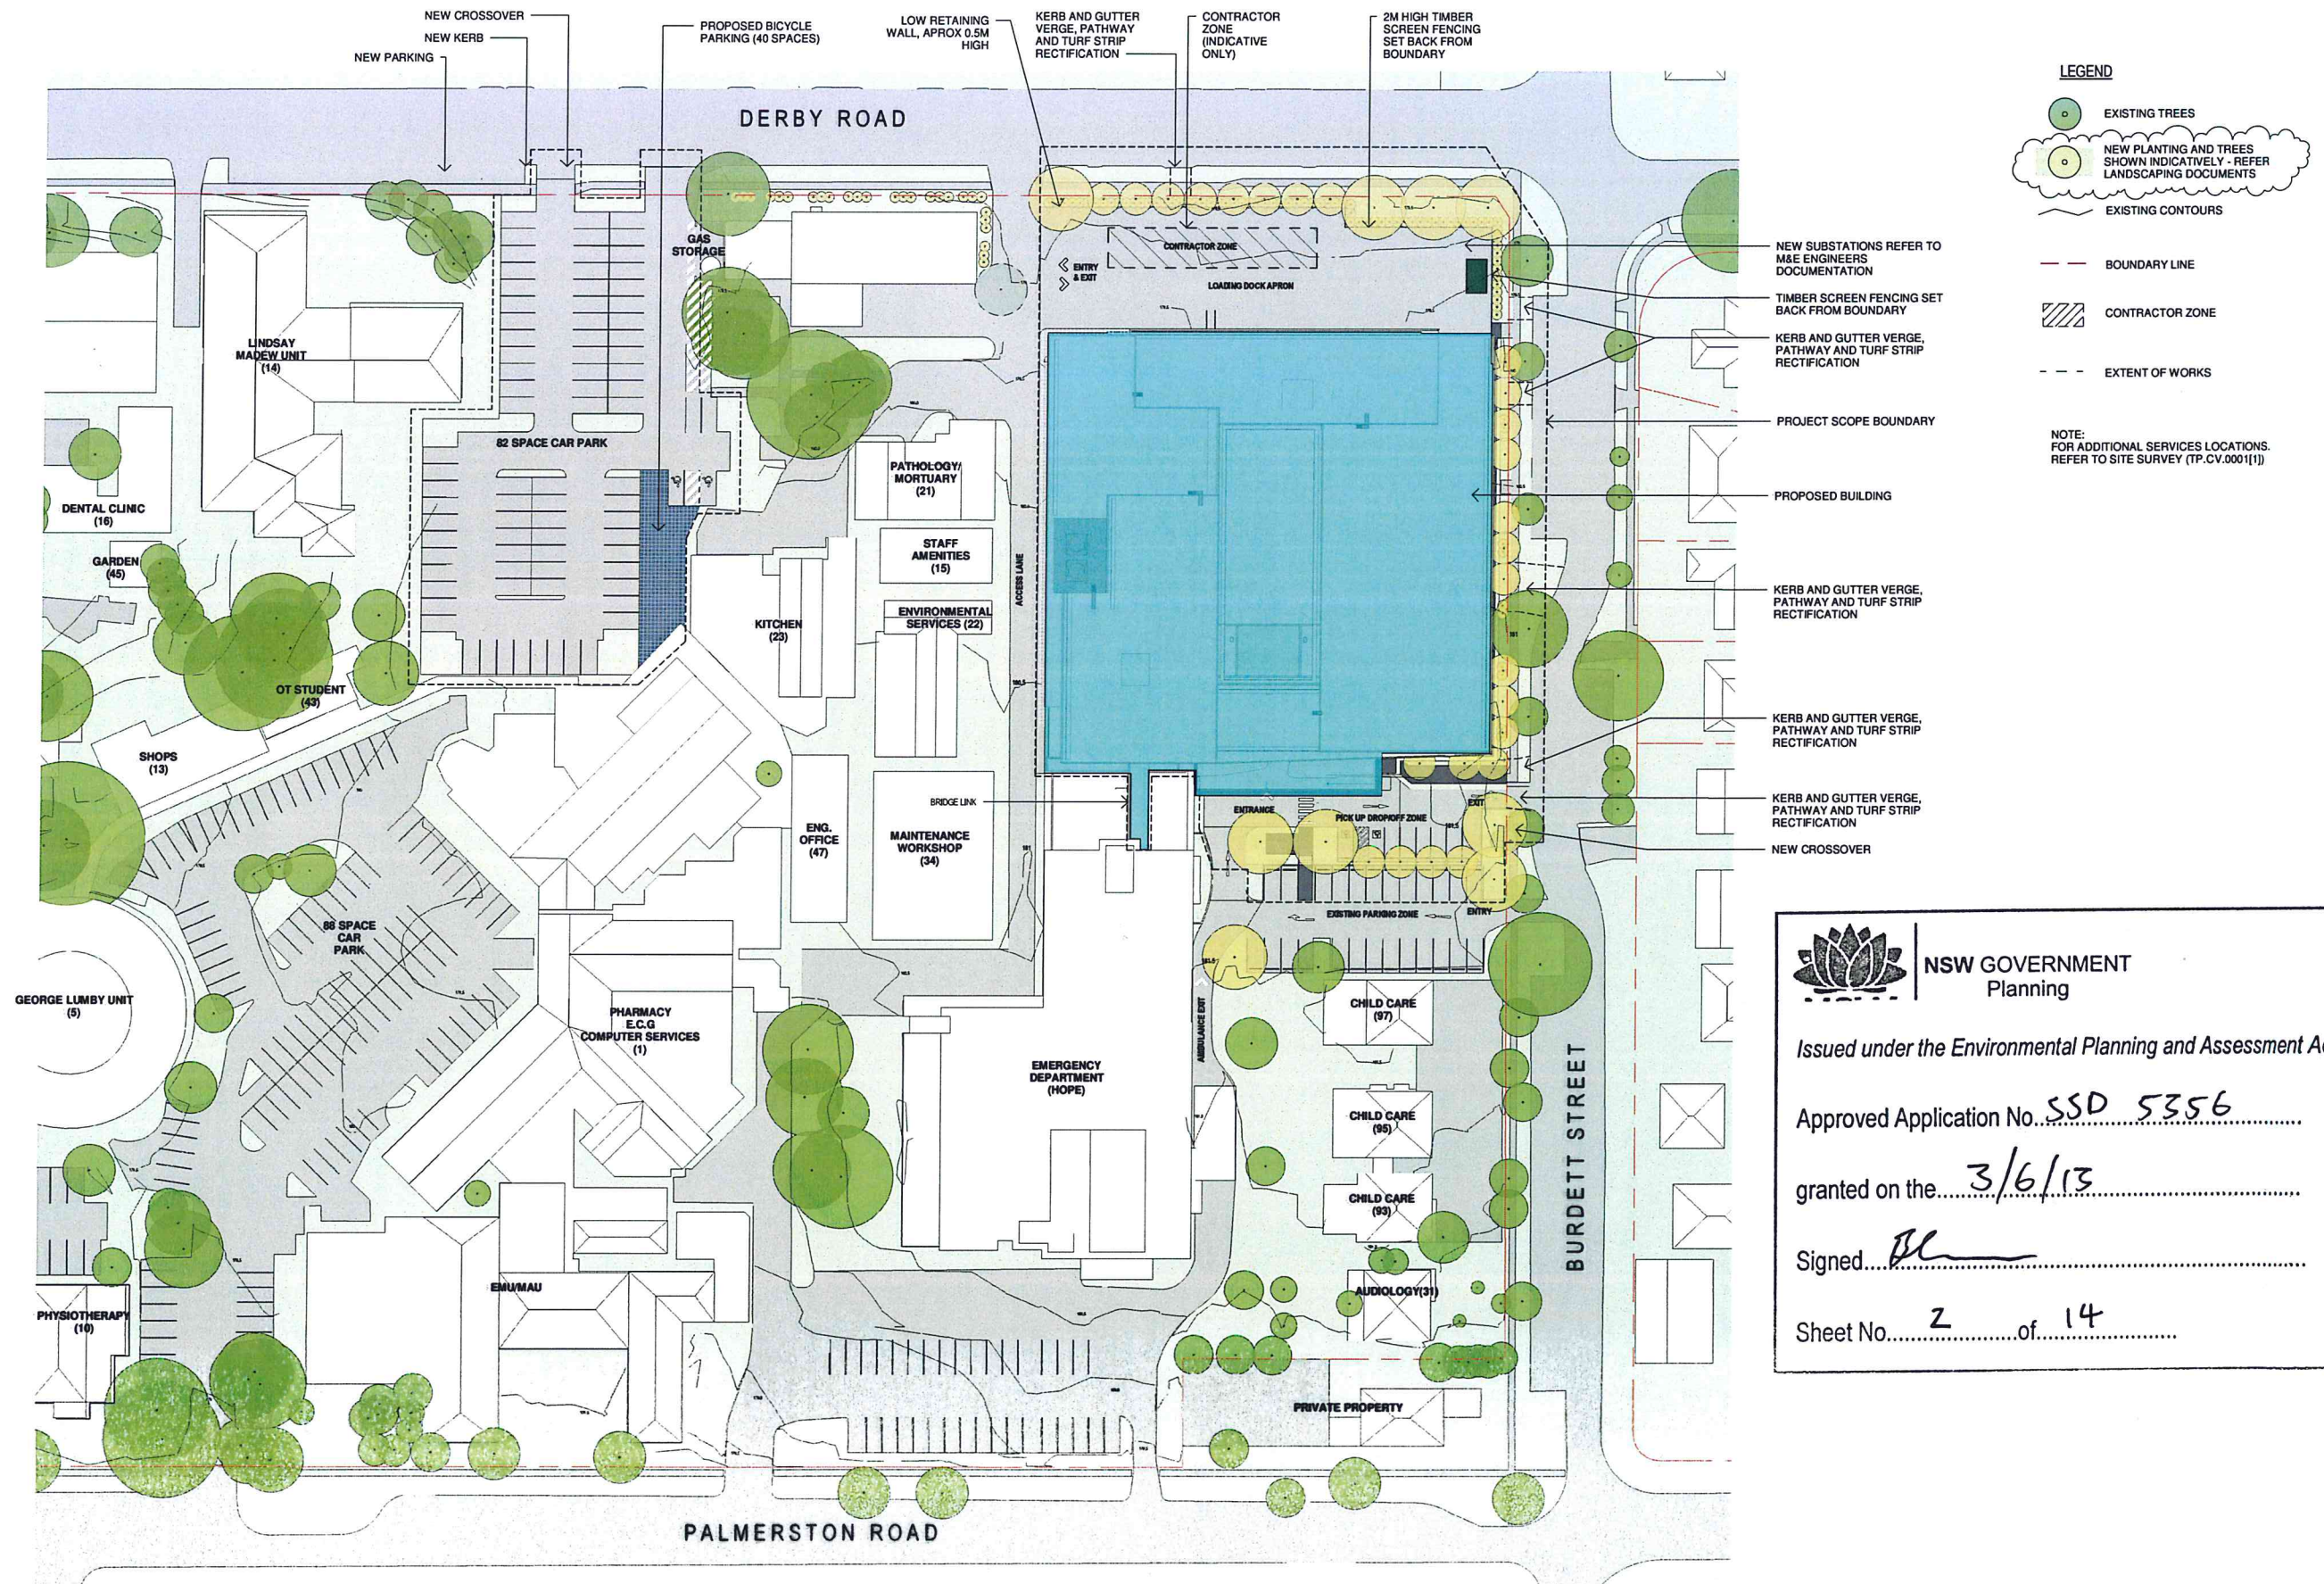

NSW GOVERNMENT
Planning


Issued under the Environmental Planning and Assessment Act 1979

Approved Application No. SSD 5356

granted on the 3/6/13

Signed Bl

Sheet No. 2 of 14

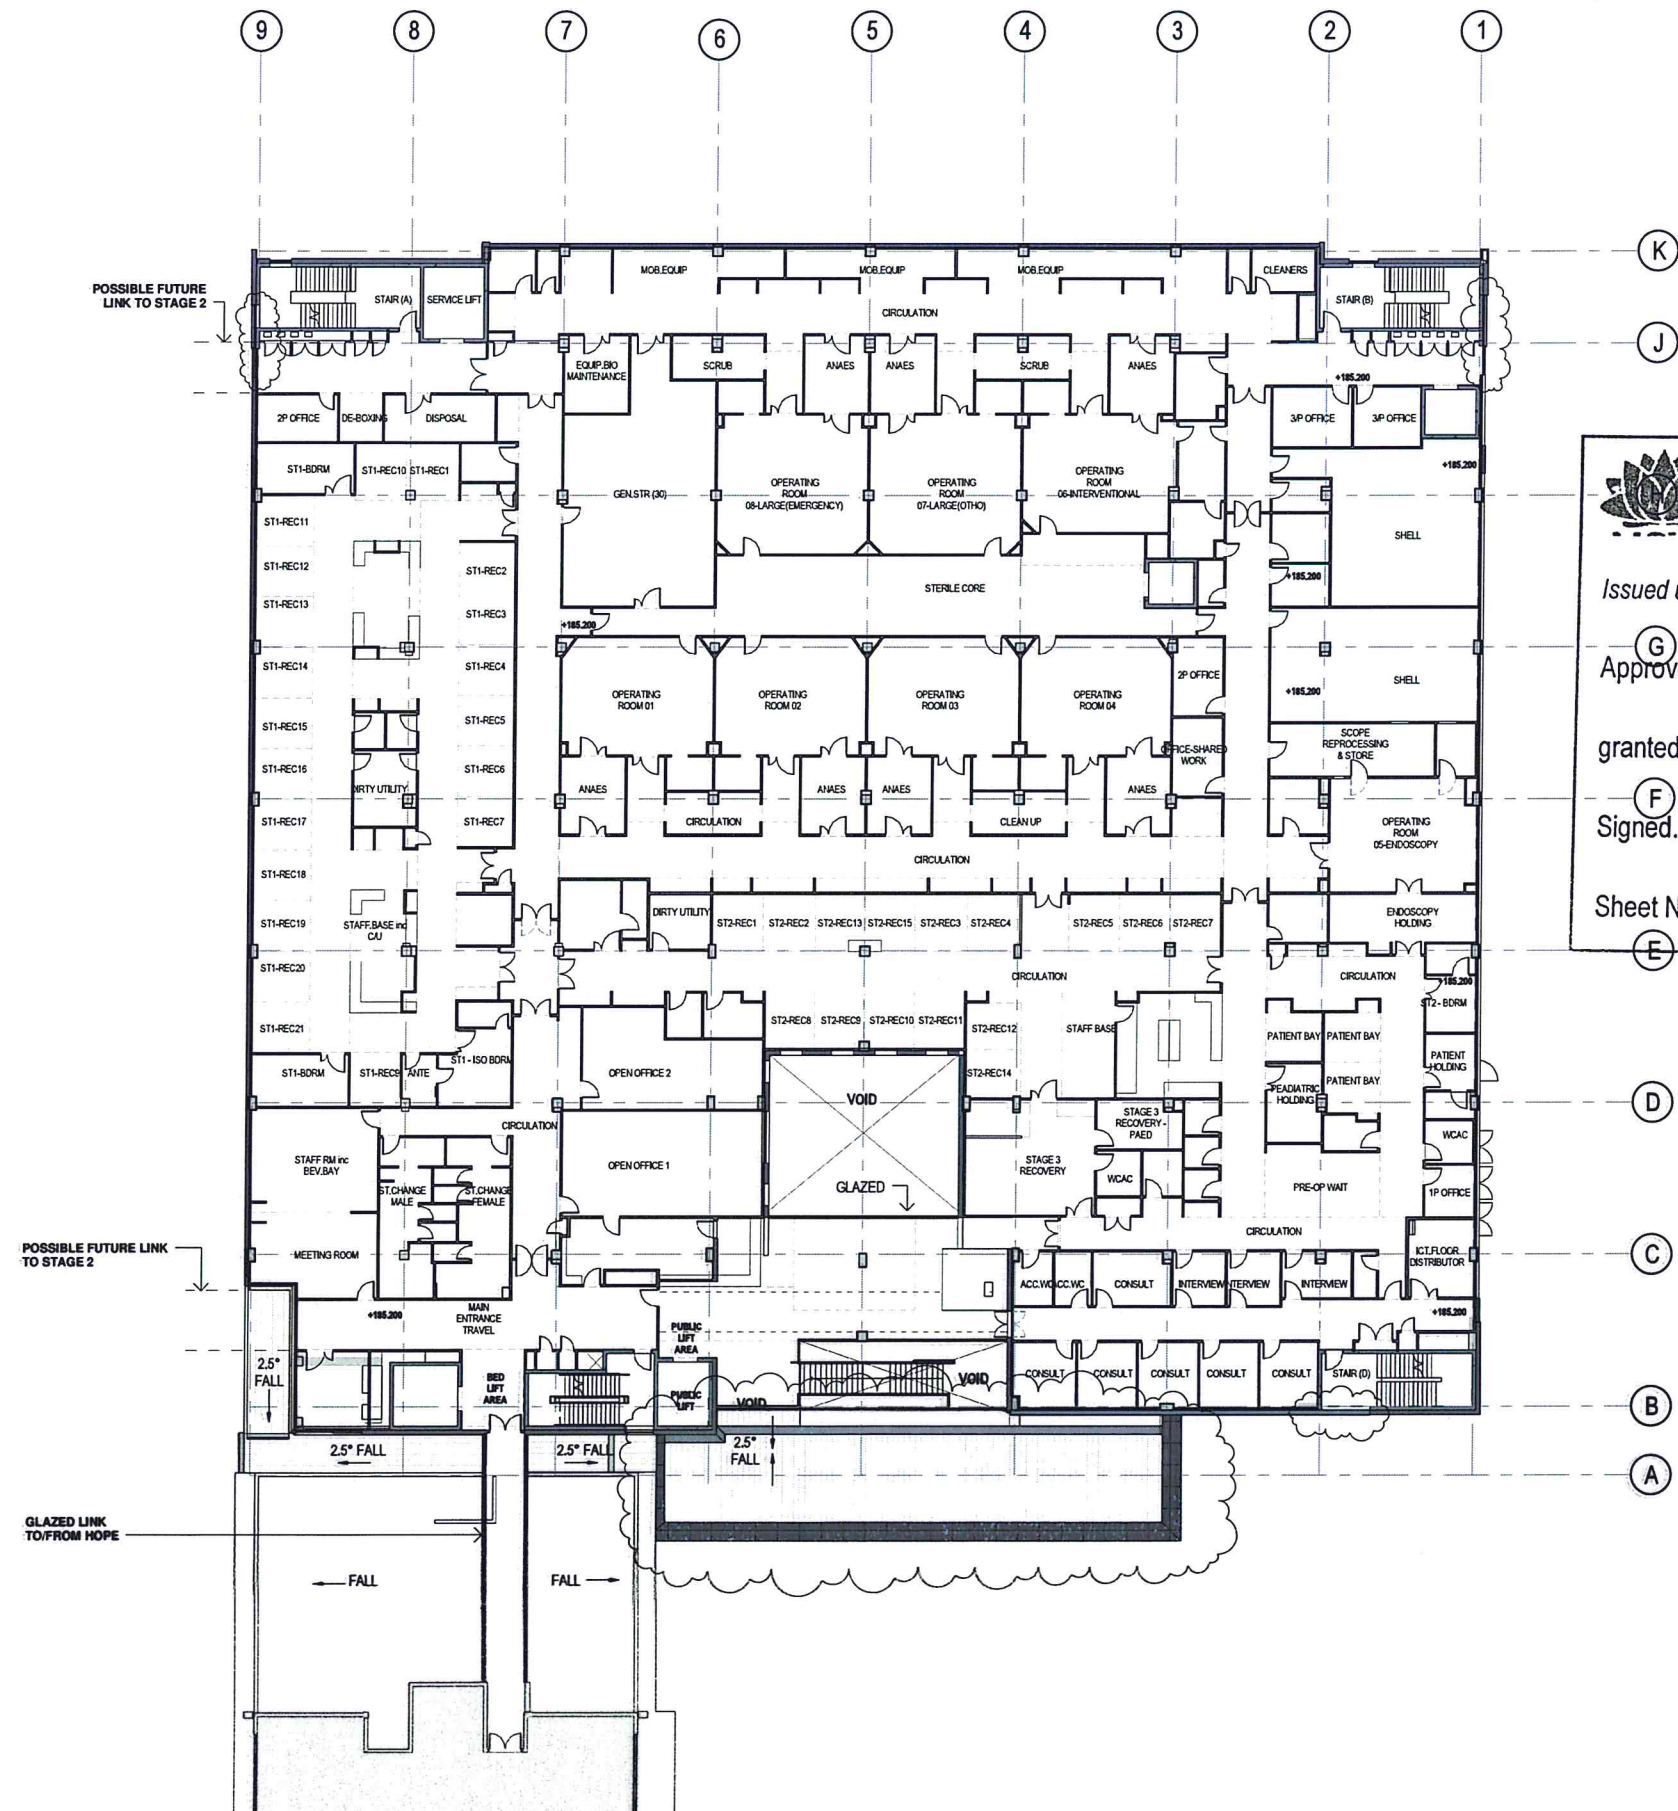

NSW GOVERNMENT
Planning

Issued under the Environmental Planning and Assessment Act 1979

Approved Application No. **SSD 5356**

granted on the **3/6/13**

Signed **[Signature]**

Sheet No. **4** of **14**

HORNSBY KU-RING-GAI HOSPITAL REDEVELOPMENT

DEVELOPMENT APPLICATION SUBMISSION

DRAWING TITLE:
LEVEL 2 - GENERAL ARRANGEMENT - RL 185.200


0 2m 4m 6m 8m 10m
1:200



Health
Infrastructure


THINC
HEALTH

woodhead
243 Pacific Highway, North Sydney NSW 2157 +61 2 9554 8500 ABN 62 001 743 746

 

PROJECT NUMBER:
10.2213.02
DRAWINGS NUMBER:
WH.AR.1222

DATE:
15/03/2013
SCALE @ A1:
1:200
REVISION:
D

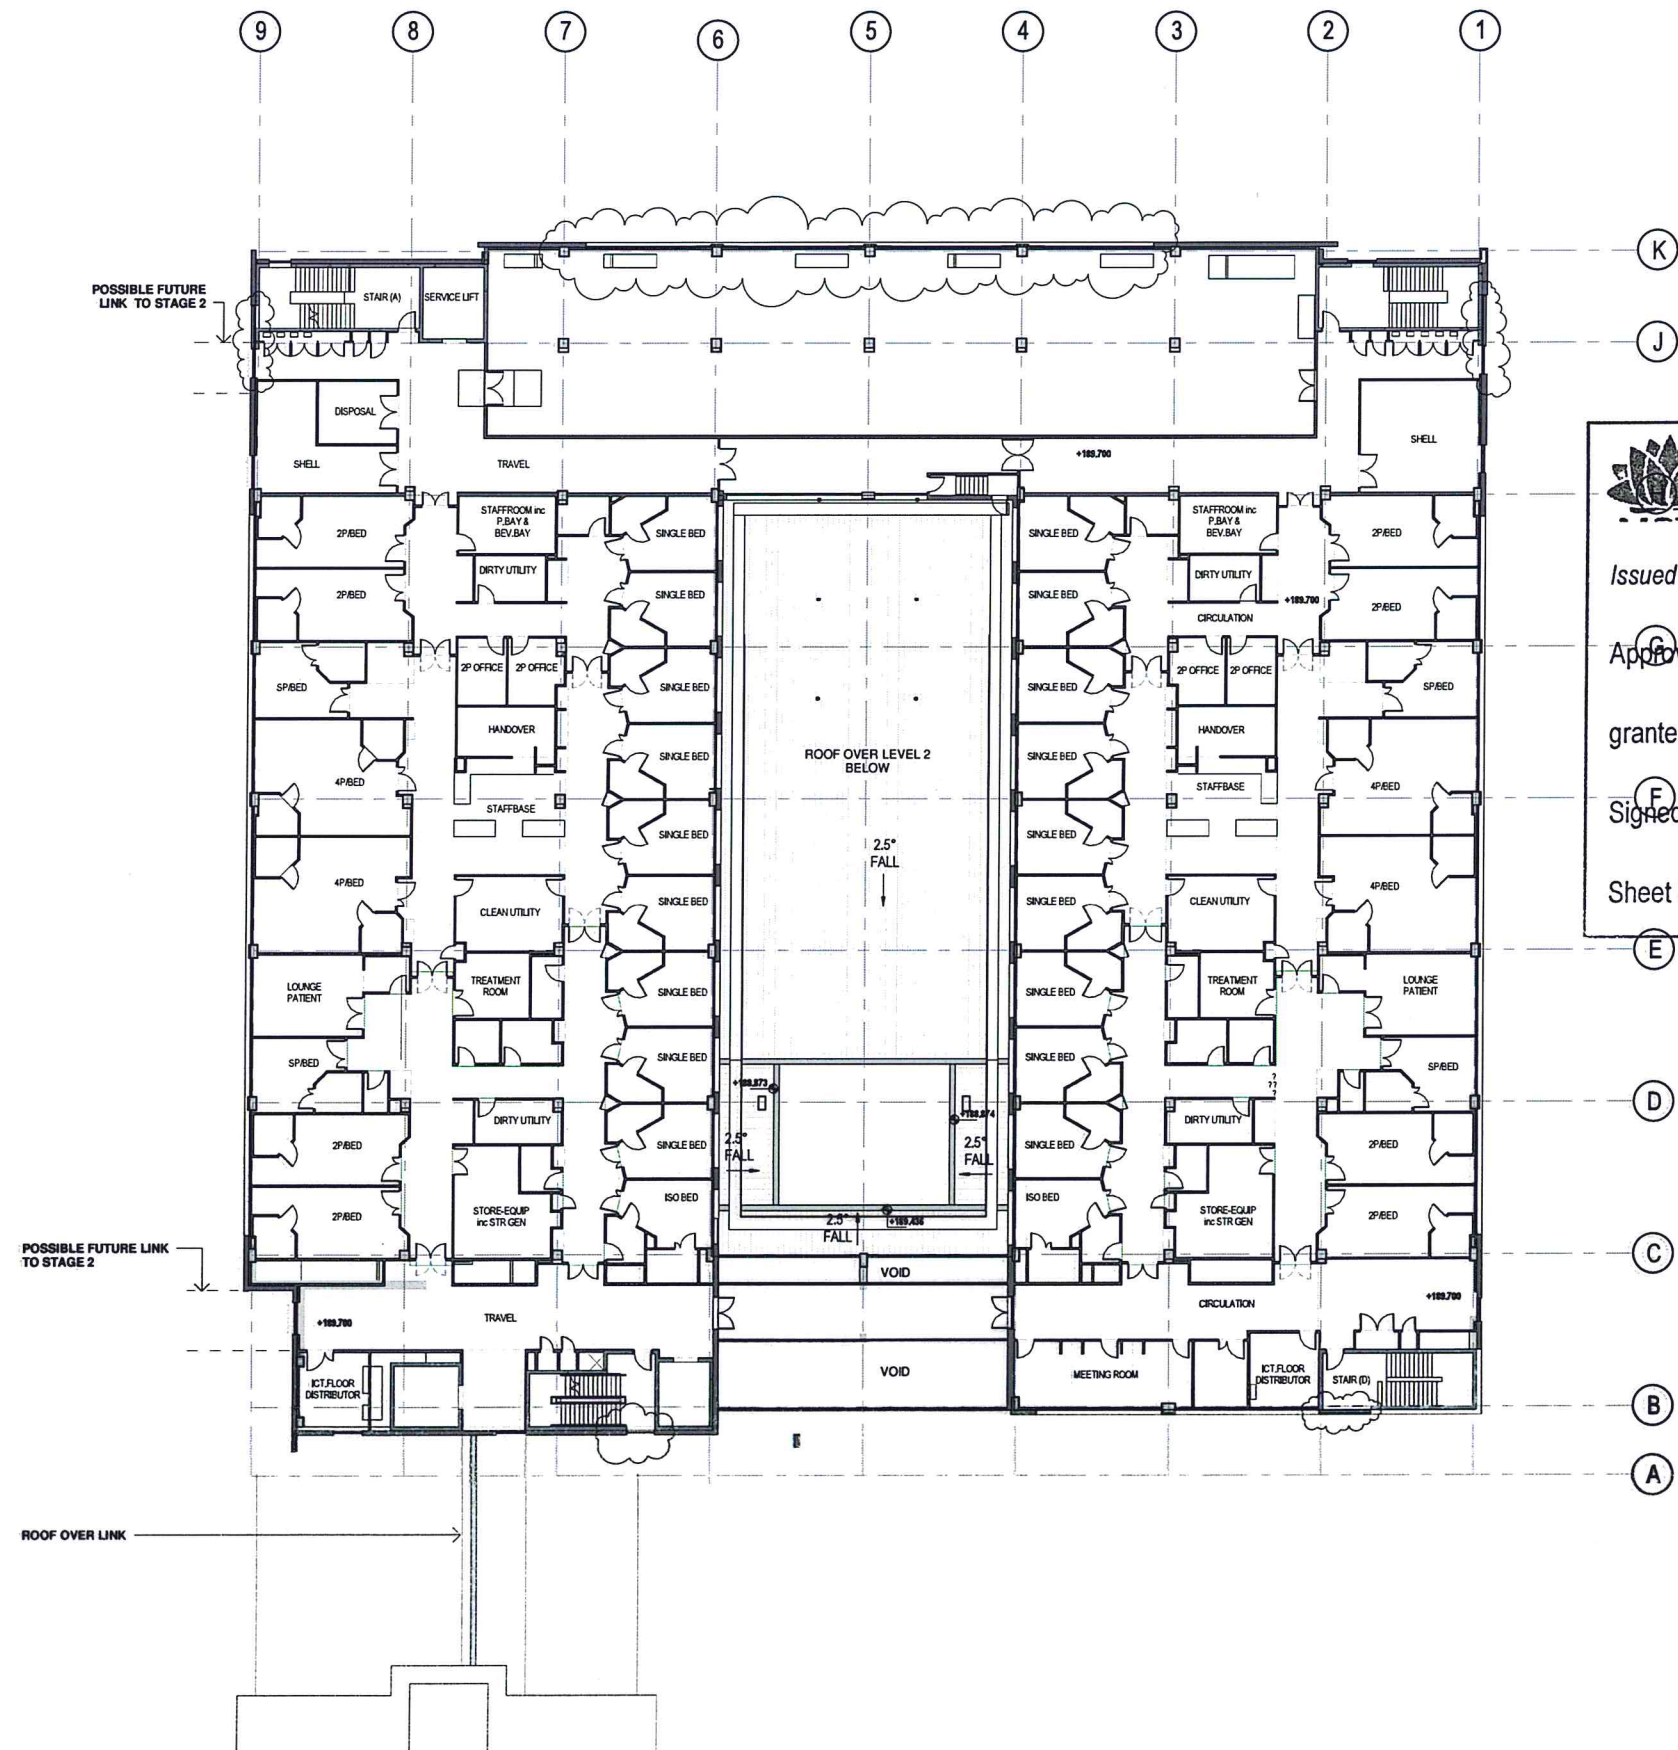

NSW GOVERNMENT
Planning


Issued under the Environmental Planning and Assessment Act 1979


Approved Application No. **SSO 5356**

granted on the **3/6/13**

Signed **[Signature]**

Sheet No. **5** of **14**

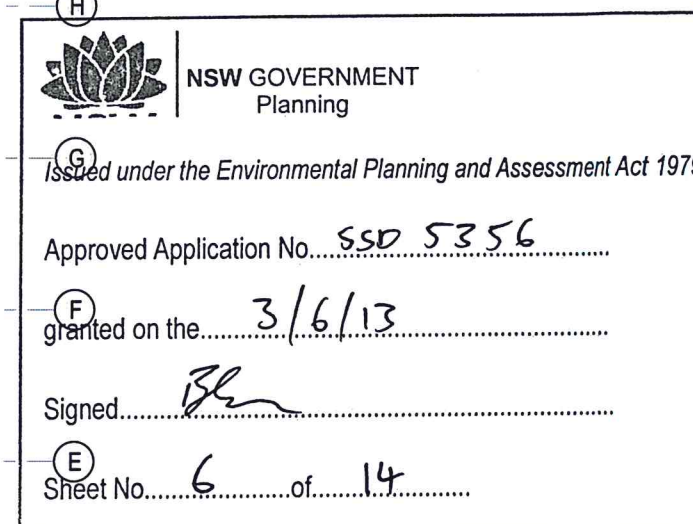

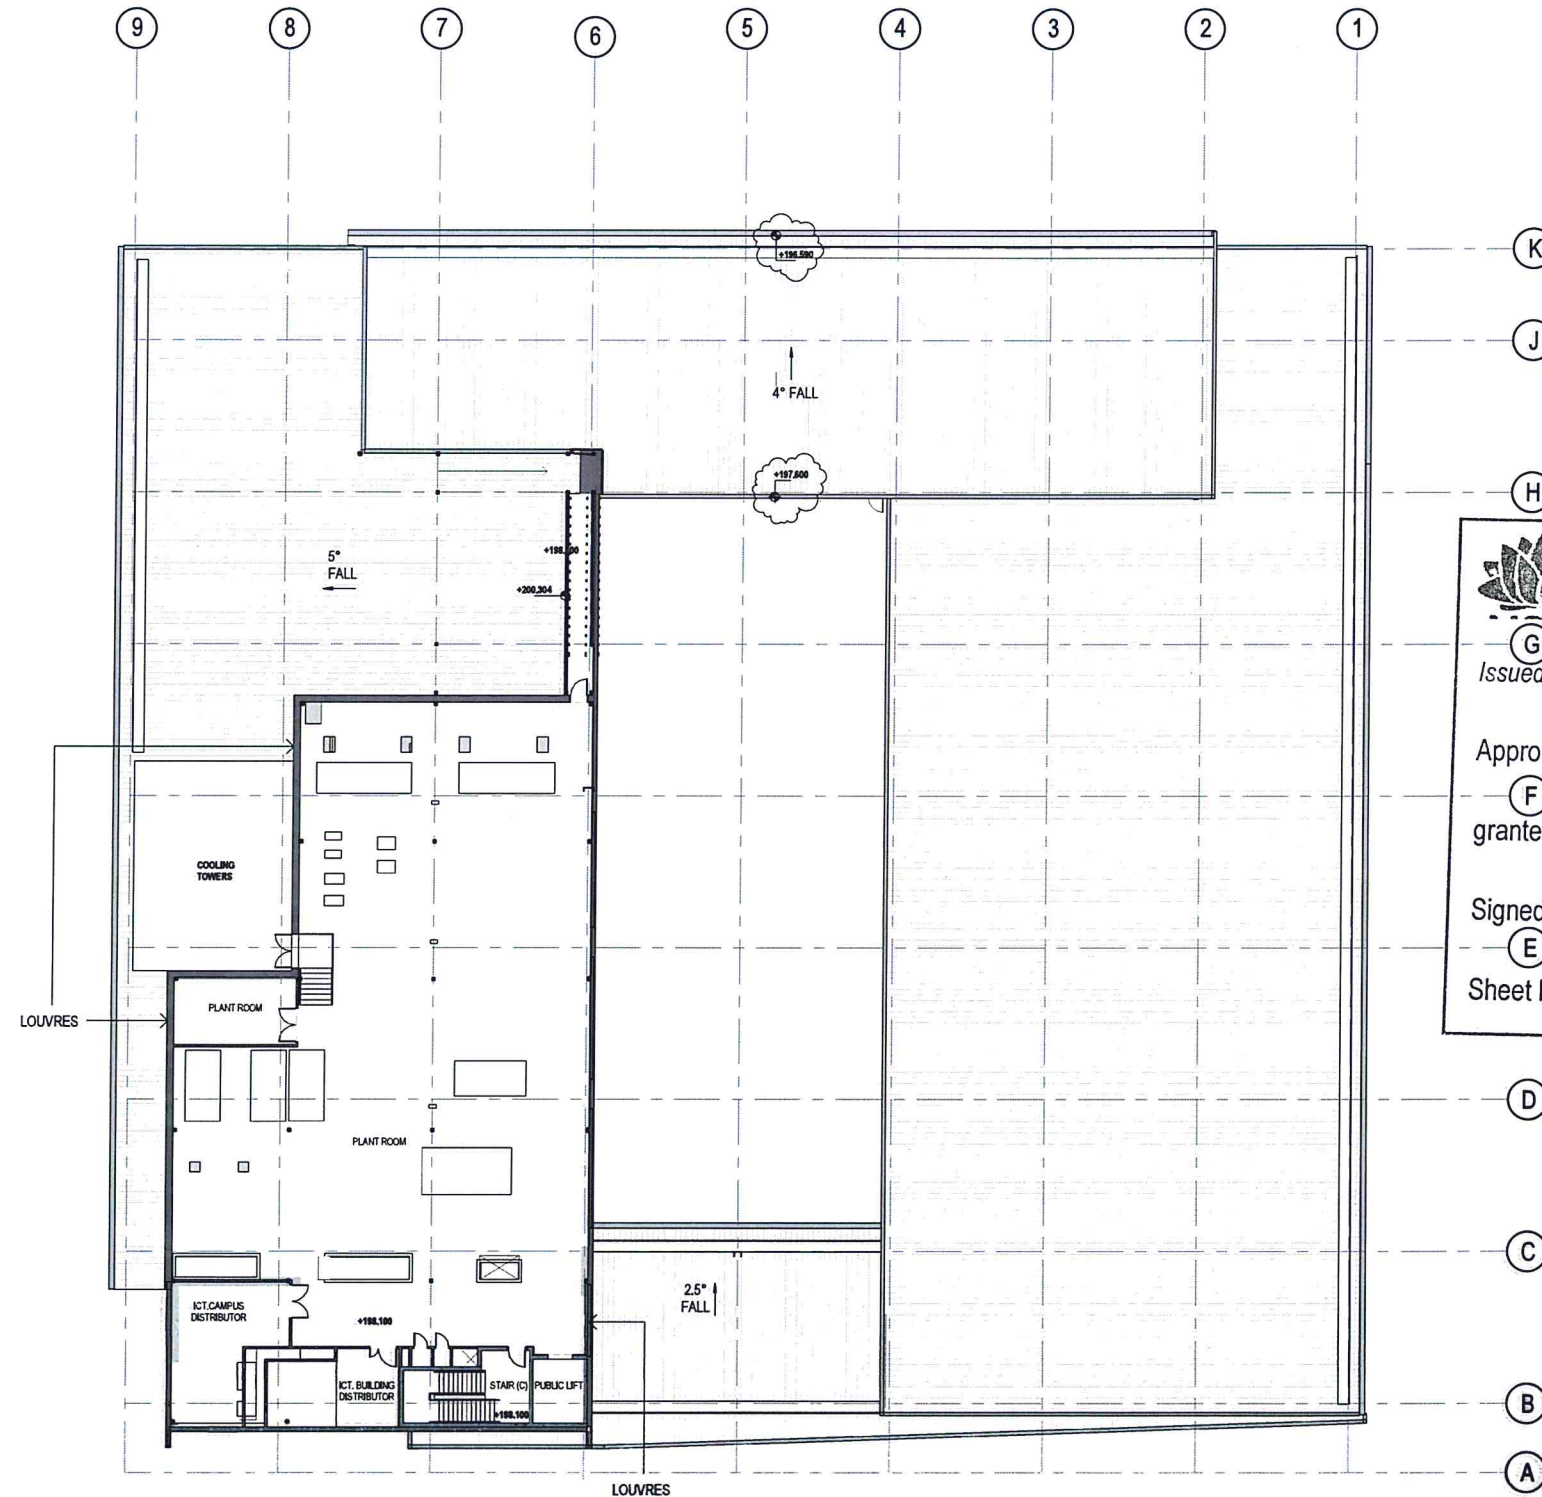


NSW GOVERNMENT
 Planning


Issued under the Environmental Planning and Assessment Act 1979

Approved Application No. SSD 5356

granted on the 3/6/13

Signed BS

Sheet No. 7 of 14

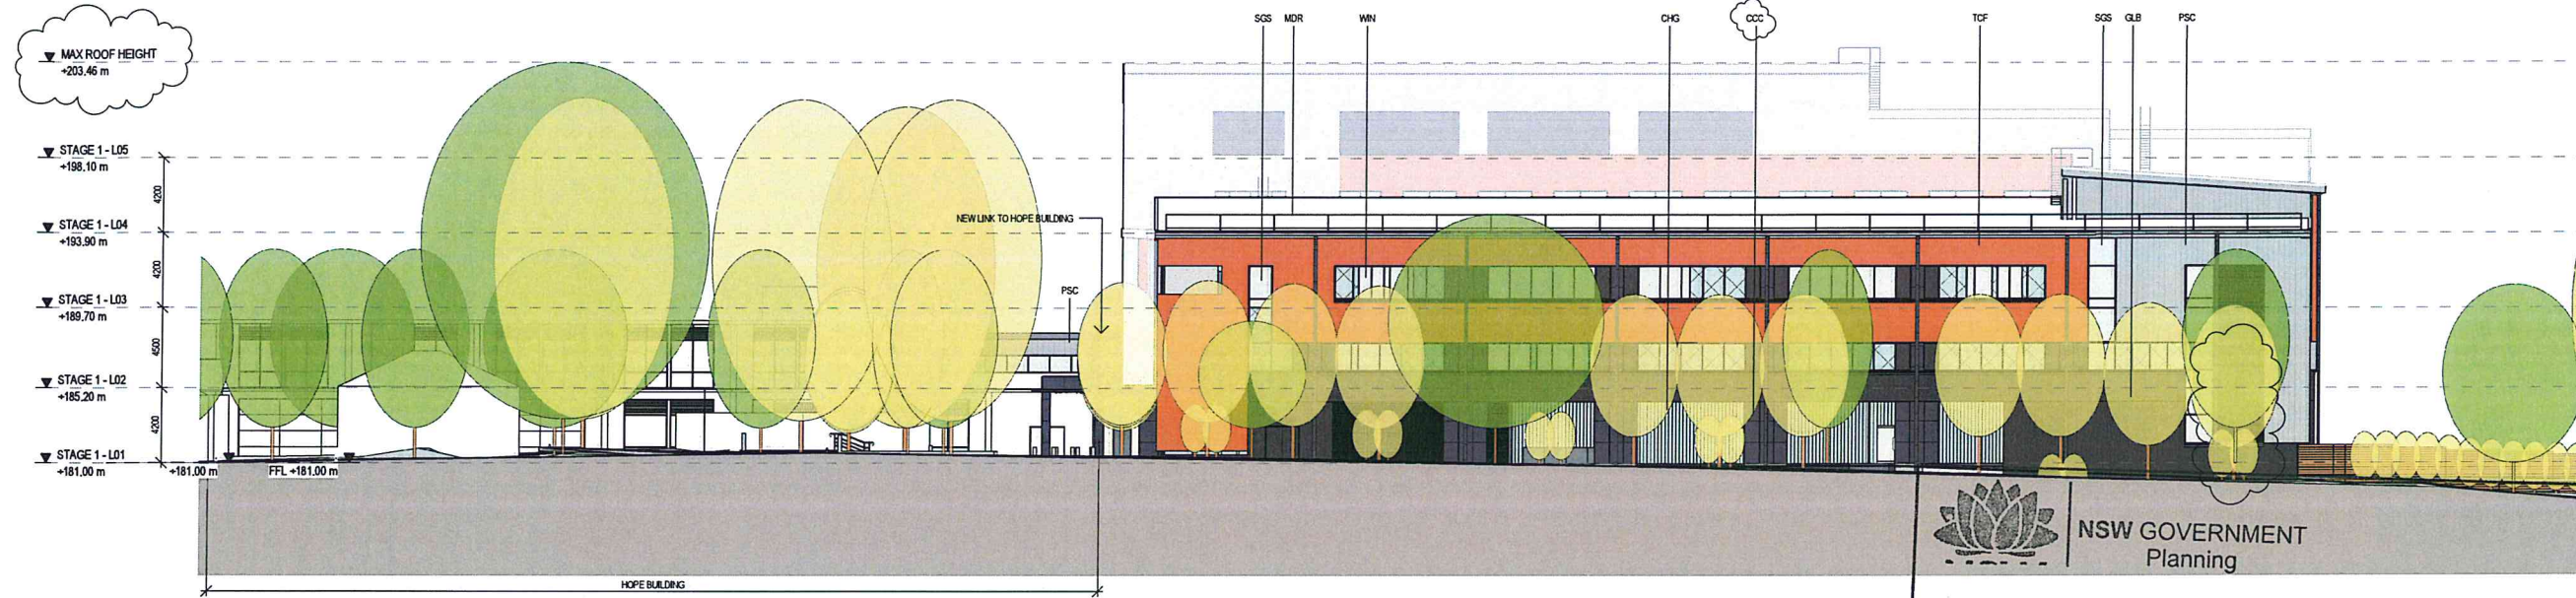

1 SOUTH ELEVATION C-C
1:200

- FINISHES LEGEND**
- CCZ COMPOSITE METAL CLADDING PANEL - ZINC
 - CCC COMPOSITE METAL CLADDING PANEL - CHARCOAL
 - CHG CHANNEL GLASS
 - CLT CEILING TILE
 - GLB EXTRUDED GLAZED BRICK
 - LVR LOUVRES
 - MDR METAL DECK ROOFING
 - PSC EXTERNAL METAL CLADDING
 - PSF PREFINISHED METAL FASCIA
 - SGS SUN SHADING MULLIONS
 - SGS GLAZING SYSTEM
 - TCB TERRACOTTA FACADE SYSTEM - BAGUETTE
 - TCF TERRACOTTA FACADE SYSTEM
 - WN WINDOW SYSTEM

NSW GOVERNMENT
Planning


Issued under the Environmental Planning and Assessment Act 1979

Approved Application No. SSD 5356

granted on the 3/6/13


Signed [Signature]

Sheet No. 9 of 14

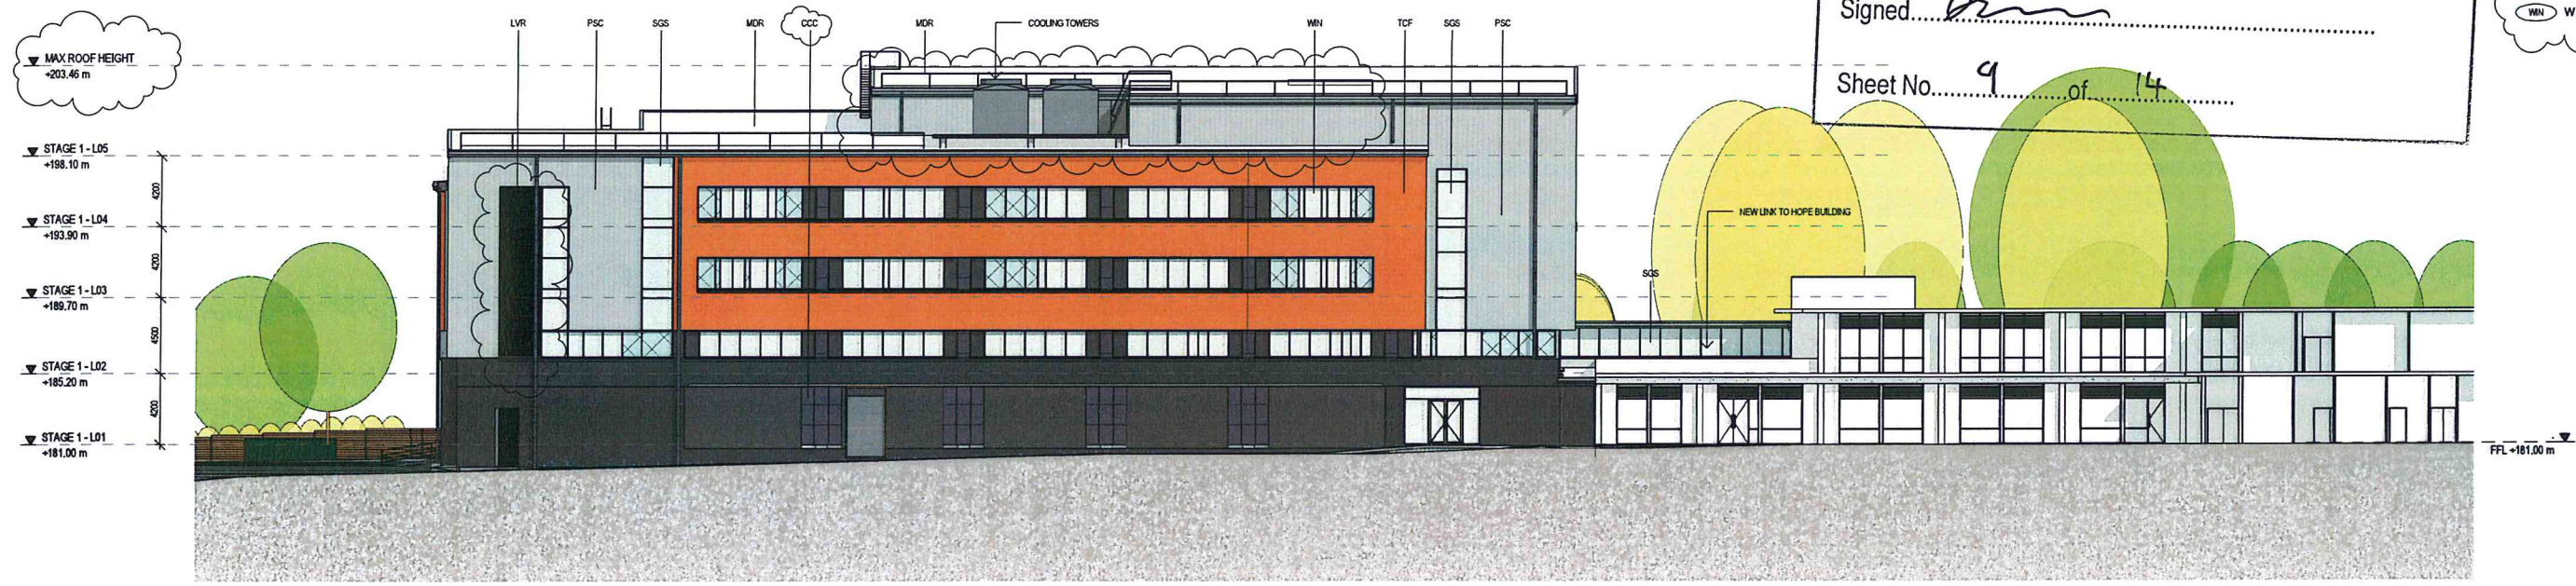


2 NORTH ELEVATION D-D
1:200

NOTE:
NEW PLANTING AND TREES SHOWN INDICATIVELY -
REFER LANDSCAPING DOCUMENTS

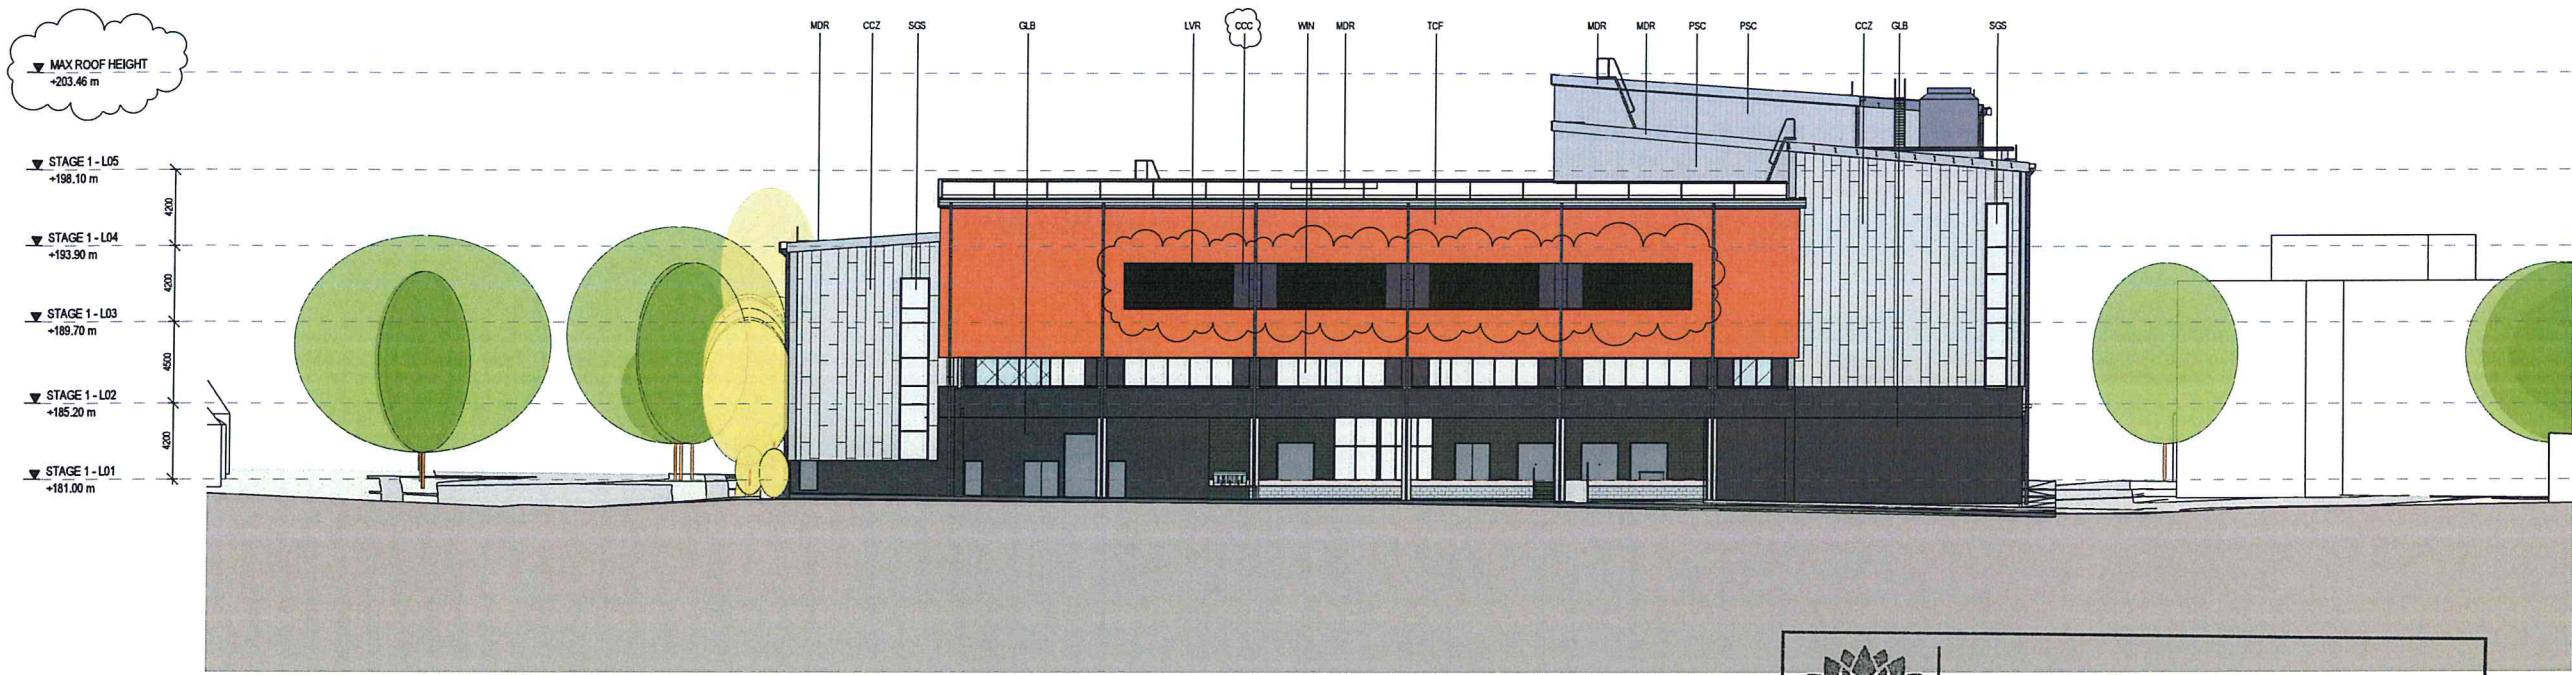

1 EAST ELEVATION A-A
1:200

- FINISHES LEGEND**
- CCZ COMPOSITE METAL CLADDING PANEL - ZINC
 - CCC COMPOSITE METAL CLADDING PANEL - CHARCOAL
 - CHG CHANNEL GLASS
 - CLT CEILING TILE
 - GLB EXTRUDED GLAZED BRICK
 - LVR LOUVRES
 - MOR METAL DECK ROOFING
 - PSC EXTERNAL METAL CLADDING
 - PSF PREFINISHED METAL FASCIA
 - SCS SUN SHADING MULLIONS
 - SGS GLAZING SYSTEM
 - TCB TERRACOTTA FACADE SYSTEM - BAGUETTE
 - TCF TERRACOTTA FACADE SYSTEM
 - WN WINDOW SYSTEM

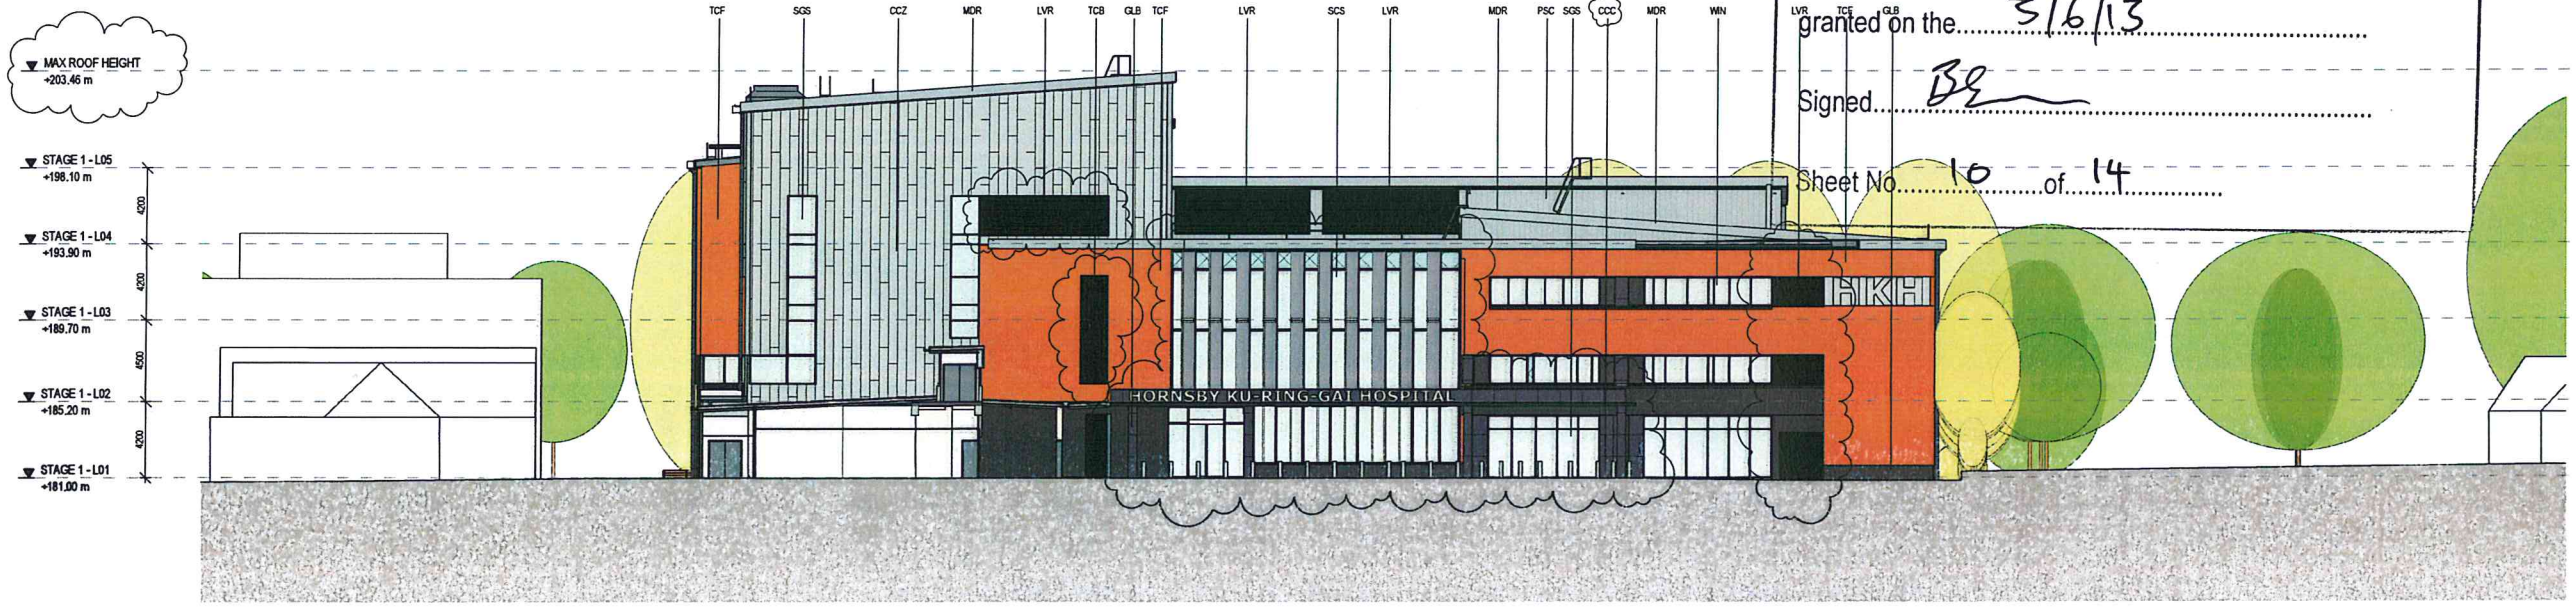

2 WEST ELEVATION B-B
1:200

 **NSW GOVERNMENT**
Planning

Issued under the Environmental Planning and Assessment Act 1979



Approved Application No. SS0 5356

granted on the 3/6/13


Signed BE

Sheet No. 10 of 14

NOTE:
NEW PLANTING AND TREES SHOWN INDICATIVELY -
REFER LANDSCAPING DOCUMENTS

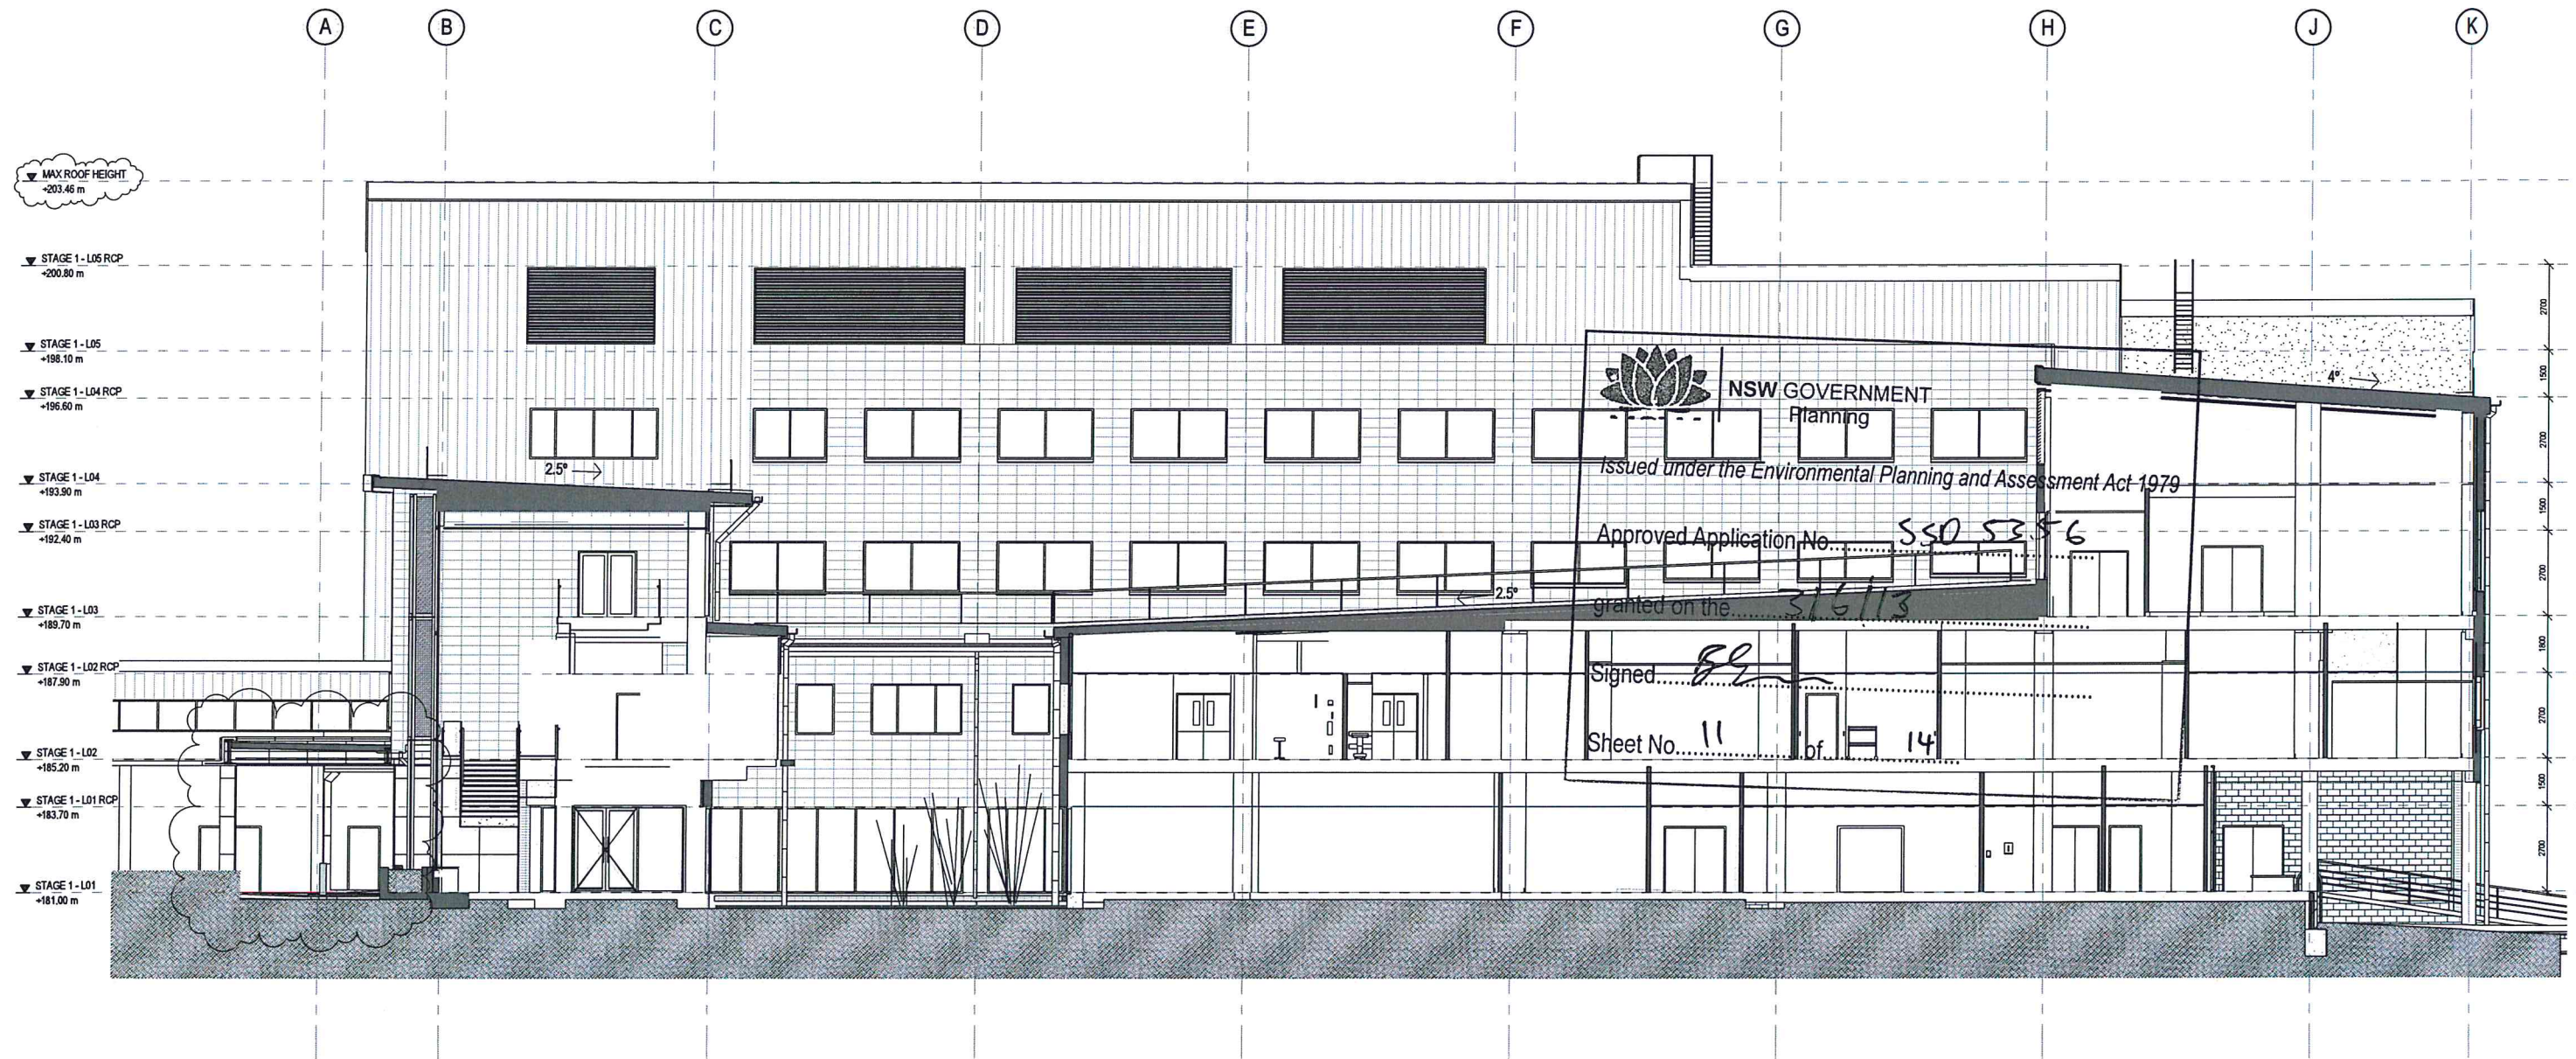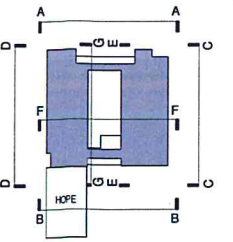

1 CROSS SECTION G-G
1:100

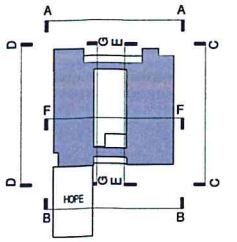

NSW GOVERNMENT
Planning


Issued under the Environmental Planning and Assessment Act 1979

Approved Application No. SSD 5356



granted on the 3/6/13

Signed BE

Sheet No. 12 of 14

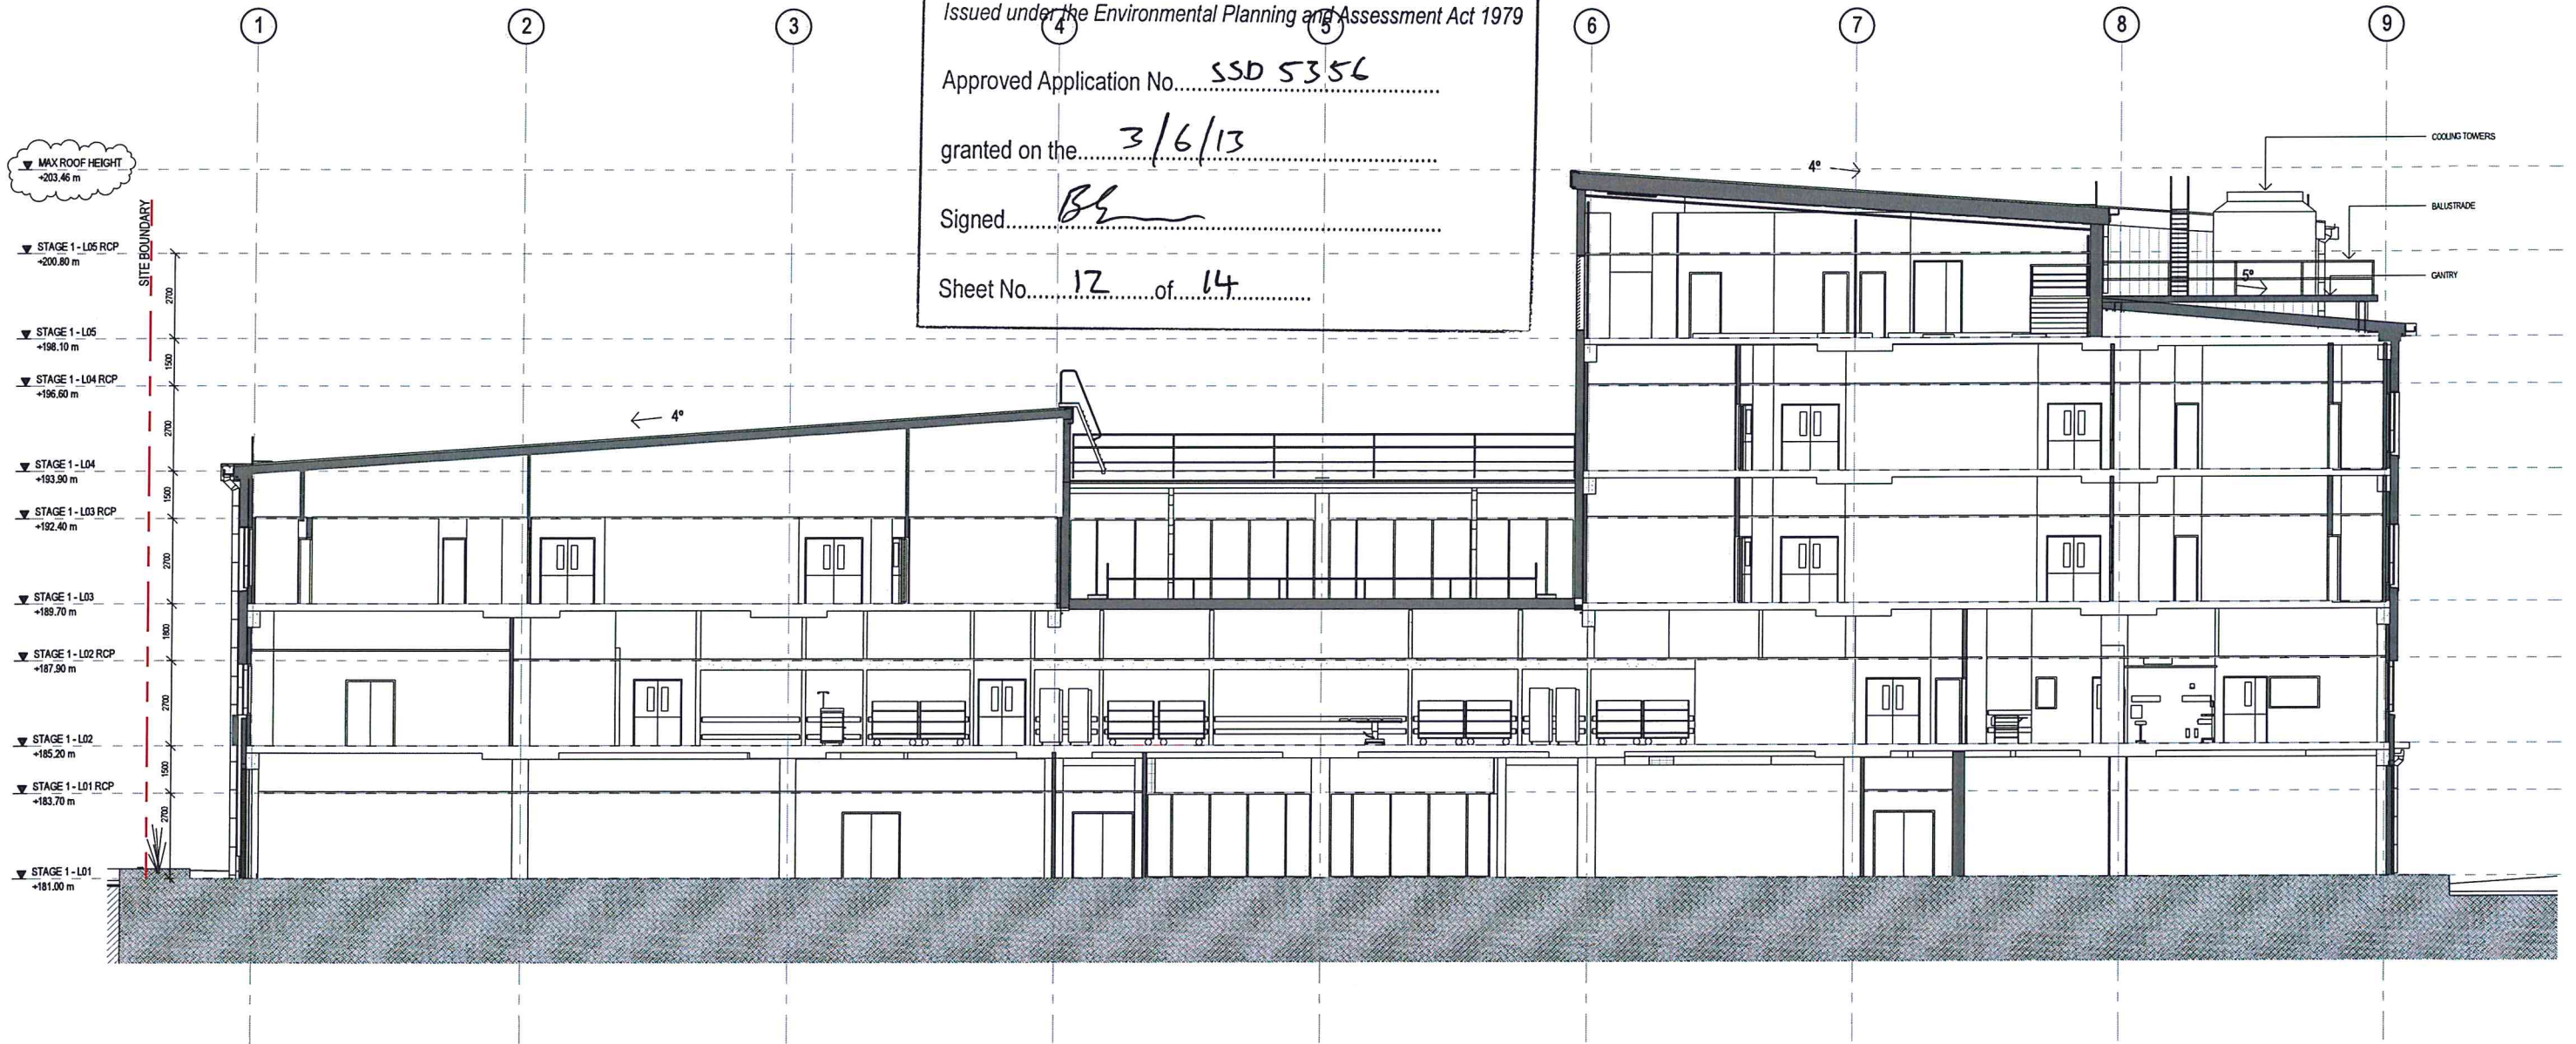

1 CROSS SECTION F-F
1:100

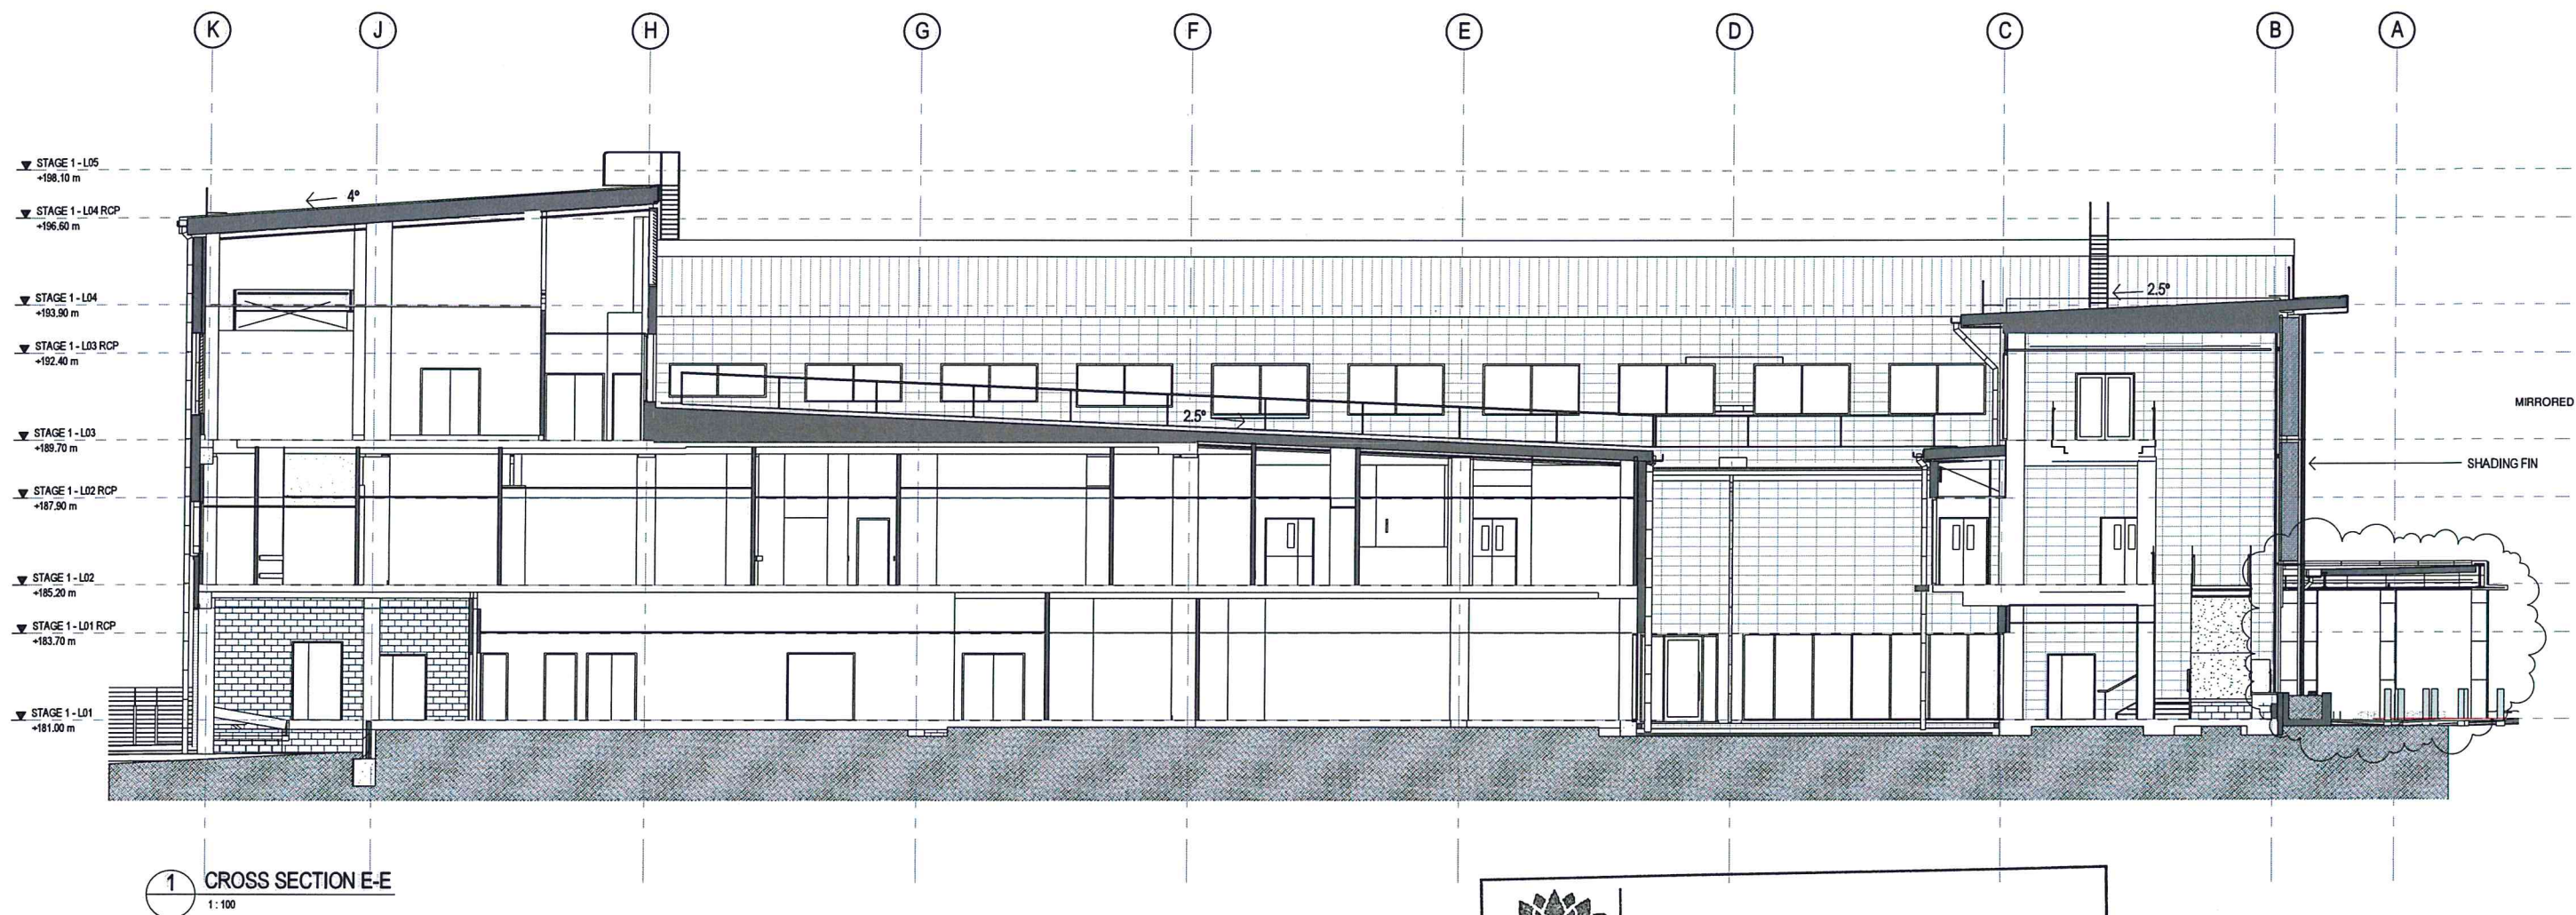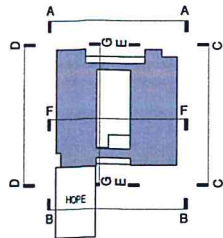

 **NSW GOVERNMENT**
Planning


Issued under the Environmental Planning and Assessment Act 1979

Approved Application No. SSD 5356

granted on the 3/6/13

Signed [Signature]

Sheet No. 13 of 14

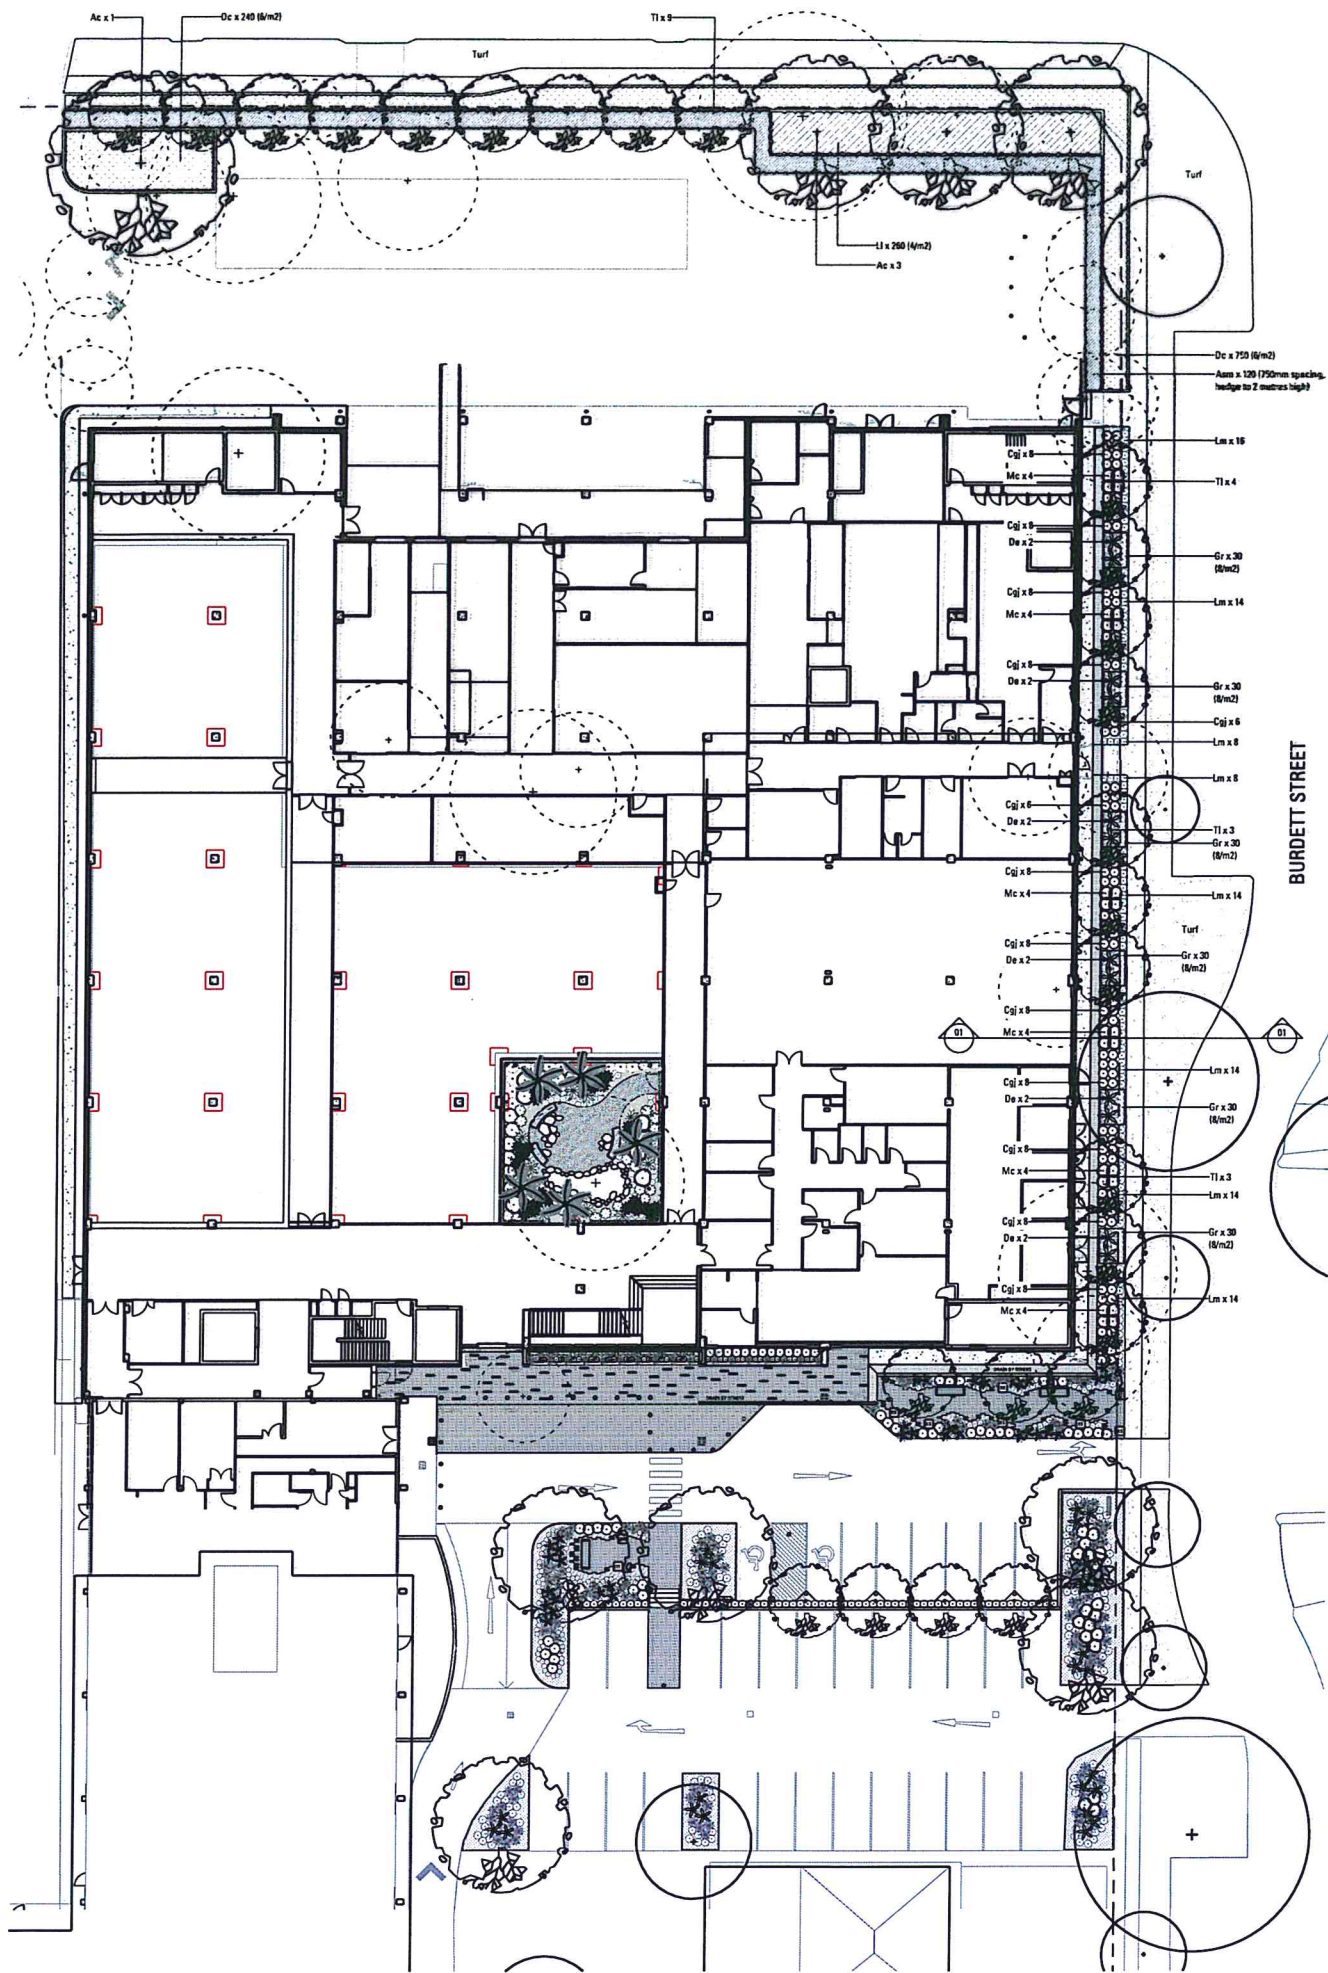

PROPOSED TREE PLANTING
Tristania laurina (Water Gum)
 Indicative mature height: 8-10m
 Indicative canopy spread: 4-6m

PROPOSED BUILDING FACADE
PROPOSED MIXED SHRUB, ACCENT, AND GROUND COVER SCREENING PLANTING
 Refer Landscape Plans

PROPOSED MIXED SHRUB, ACCENT, AND GROUND COVER SCREENING PLANTING
 Refer Landscape Plans

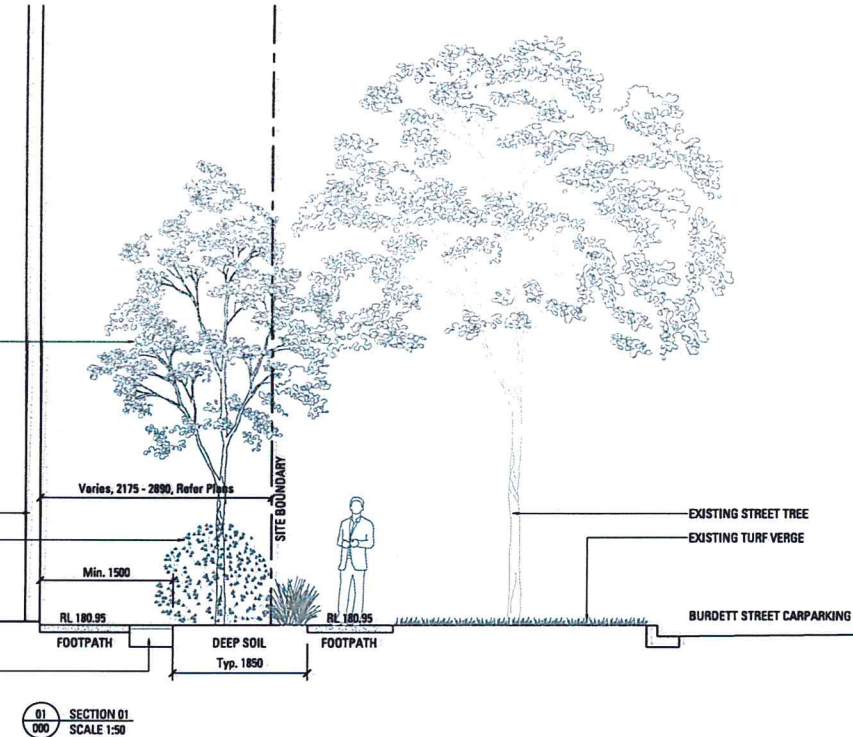

NSW GOVERNMENT
Planning

Issued under the Environmental Planning and Assessment Act 1979

Approved Application No. SSD 5356

granted on the 3/6/13


Signed BC

Sheet No. 14 of 14

Issue	Revision Description	Drawn	Check	Date
A	CONSTRUCTION CERTIFICATE	AM	MB	13.03.2013

LEGEND	
HARDWORKS	
	INSITU CONCRETE PAVING Refer Landscape Specification
	COUNCIL CONCRETE FOOTPATH Refer Civil Engineers Drawings
	PRECAST UNIT PAVING Refer Landscape Specification
	PRECAST FEATURE INLAY Refer Landscape Specification
	RETAINING WALL TYPE 1 Refer Landscape Specification
	BOLLARD TYPE 1 Refer Landscape Specification
	BOLLARD TYPE 2 Refer Landscape Specification
SOFTWORKS	
	EXISTING TREES TO BE RETAINED Refer Landscape Specification
	EXISTING TREES TO BE REMOVED Refer Landscape Specification
	FEATURE TREE PLANTING Refer Landscape Specification
	SHRUB AND ACCENT PLANTING Refer Landscape Specification
	FERN PLANTING Refer Landscape Specification
	GROUND COVER PLANTING Refer Landscape Specification
	TURF Refer Landscape Specification

Notes:
 Copyright remains the property of Arcadia Landscape Architecture Pty Ltd.
 All other rights reserved. Any other rights reserved. Any other rights reserved.
 All dimensions to be referred to the project manager and Arcadia Landscape Architecture Pty Ltd prior to construction.
 (Leave a space for the Building Code of Australia and the relevant Australian Standards and Authority Requirements.)

 

Client:
WOODHEAD

Landscape Architect:
Arcadia
 LANDSCAPE ARCHITECTURE
 lower deck jones bay wharf suite 123 / 26-32 pirrama rd
 pyrmont 2009 nsw p 61 2 9571 6259 f 61 2 9571 7930

Project:
**HORNSBY KU-RING-GAI
HOSPITAL REDEVELOPMENT**

Stage of work:
CONSTRUCTION CERTIFICATE

Drawing Name:
**LANDSCAPE PLAN
BURDETT STREET**

Scale: 1:250 @ A1
 Job Number: Drawing Number: **001** Issue: **A**
 12-103