




TOTAL	2,713 m²	2,156 M²	1,973 M²	1,652 M²	3,211 m²	493 m²	62,533 m²	332	86	74,731 m²
-------	----------	----------	----------	----------	----------	--------	-----------	-----	----	-----------

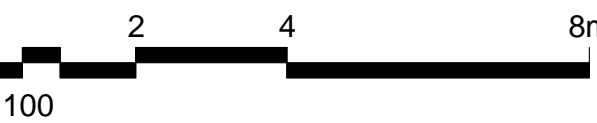

DO NOT SCALE DRAWINGS. WRITTEN DIMENSIONS GOVERN.
ALL DIMENSIONS ARE IN MILLIMETRES UNLESS NOTED OTHERWISE.
ALL DIMENSIONS SHALL BE VERIFIED ON SITE BEFORE PROCEEDING
WITH THE WORK. HASSELL SHALL BE NOTIFIED IN WRITING OF ANY
DISCREPANCIES.
THIS DRAWING MUST BE READ IN CONJUNCTION WITH ALL RELEVANT
CONTRACTS, SPECIFICATIONS AND DRAWINGS.

THIS DRAWING IS AN UNCONTROLLED COPY. UNLESS NOTED OTHERWISE

D	DEVELOPMENT APPLICATION	14.01.
C	DEVELOPMENT APPLICATION	05.09.
B	DEVELOPMENT APPLICATION	20.08.
A	FINAL DRAFT	23.07.
-	ISSUED FOR INFORMATION	19.07.
REV	DESCRIPTION	DATE

CONSULTANT
HASSELL Limited ABN 007 711 435
LEVEL 5 70 HINDMARSH SQUARE
MELBADE SA 5000 AUSTRALIA
MELBADE@HASSELLSTUDIO.COM
+61 8 8203 5222 F +61 8 8203 5200

**RUSSELL &
GEORGE**


pmdl
ARCHITECTURE
DESIGN













FA AREA SCHEDULE

FOR APPROVAL

SALE @ B1	DRAWN JDB	CO-ORD PS	REVIEWED PS	APPROVED CW
PROJECT NUMBER 004409	DRAWING NUMBER ARC-HSL-DA-1052			REV D

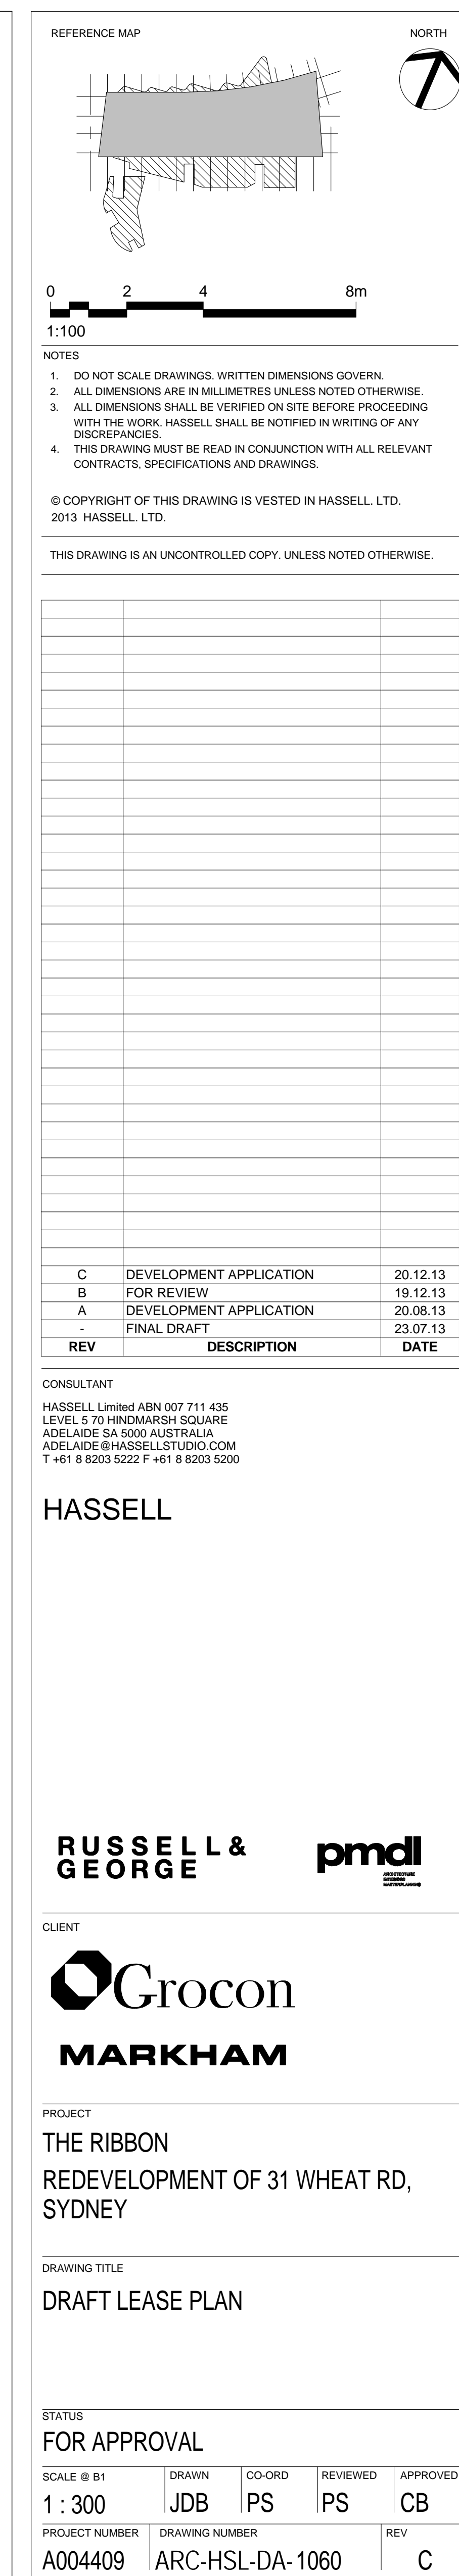

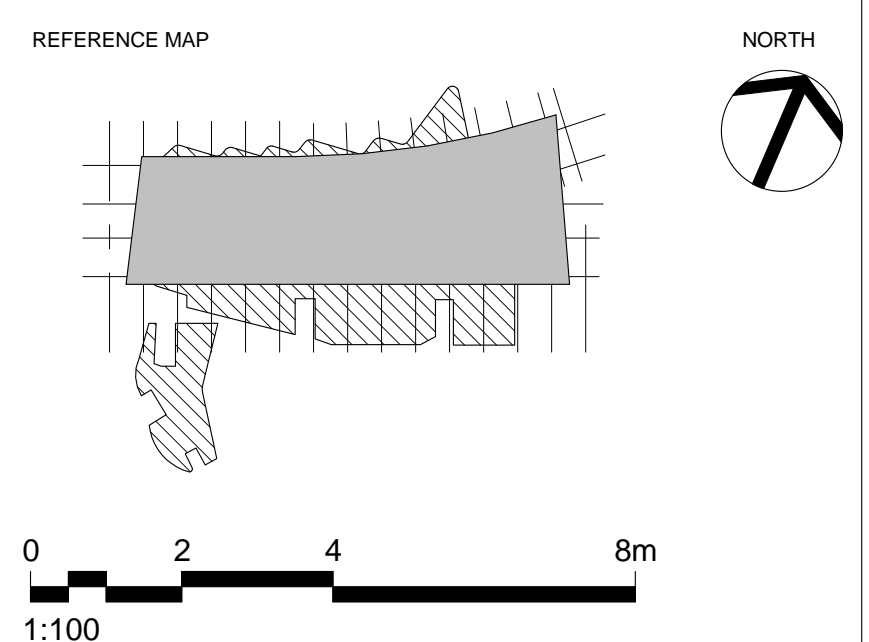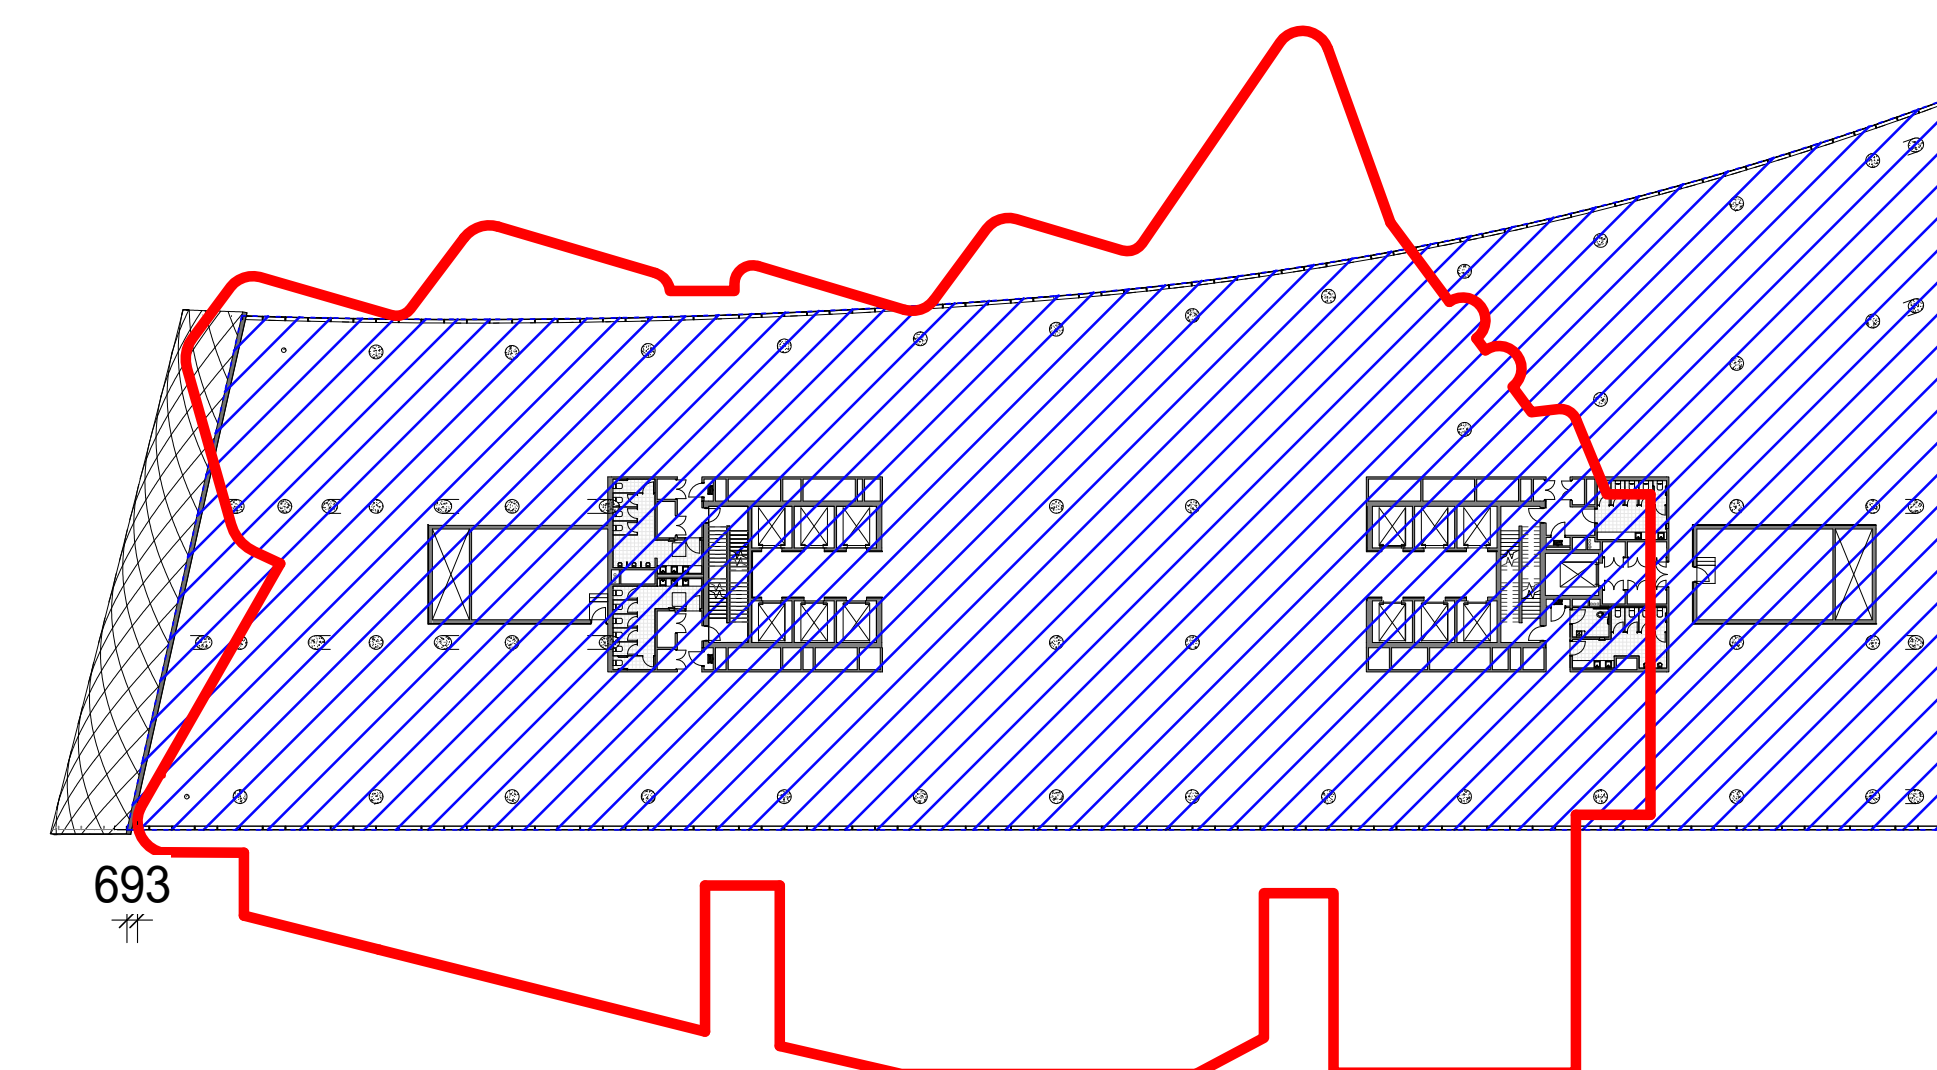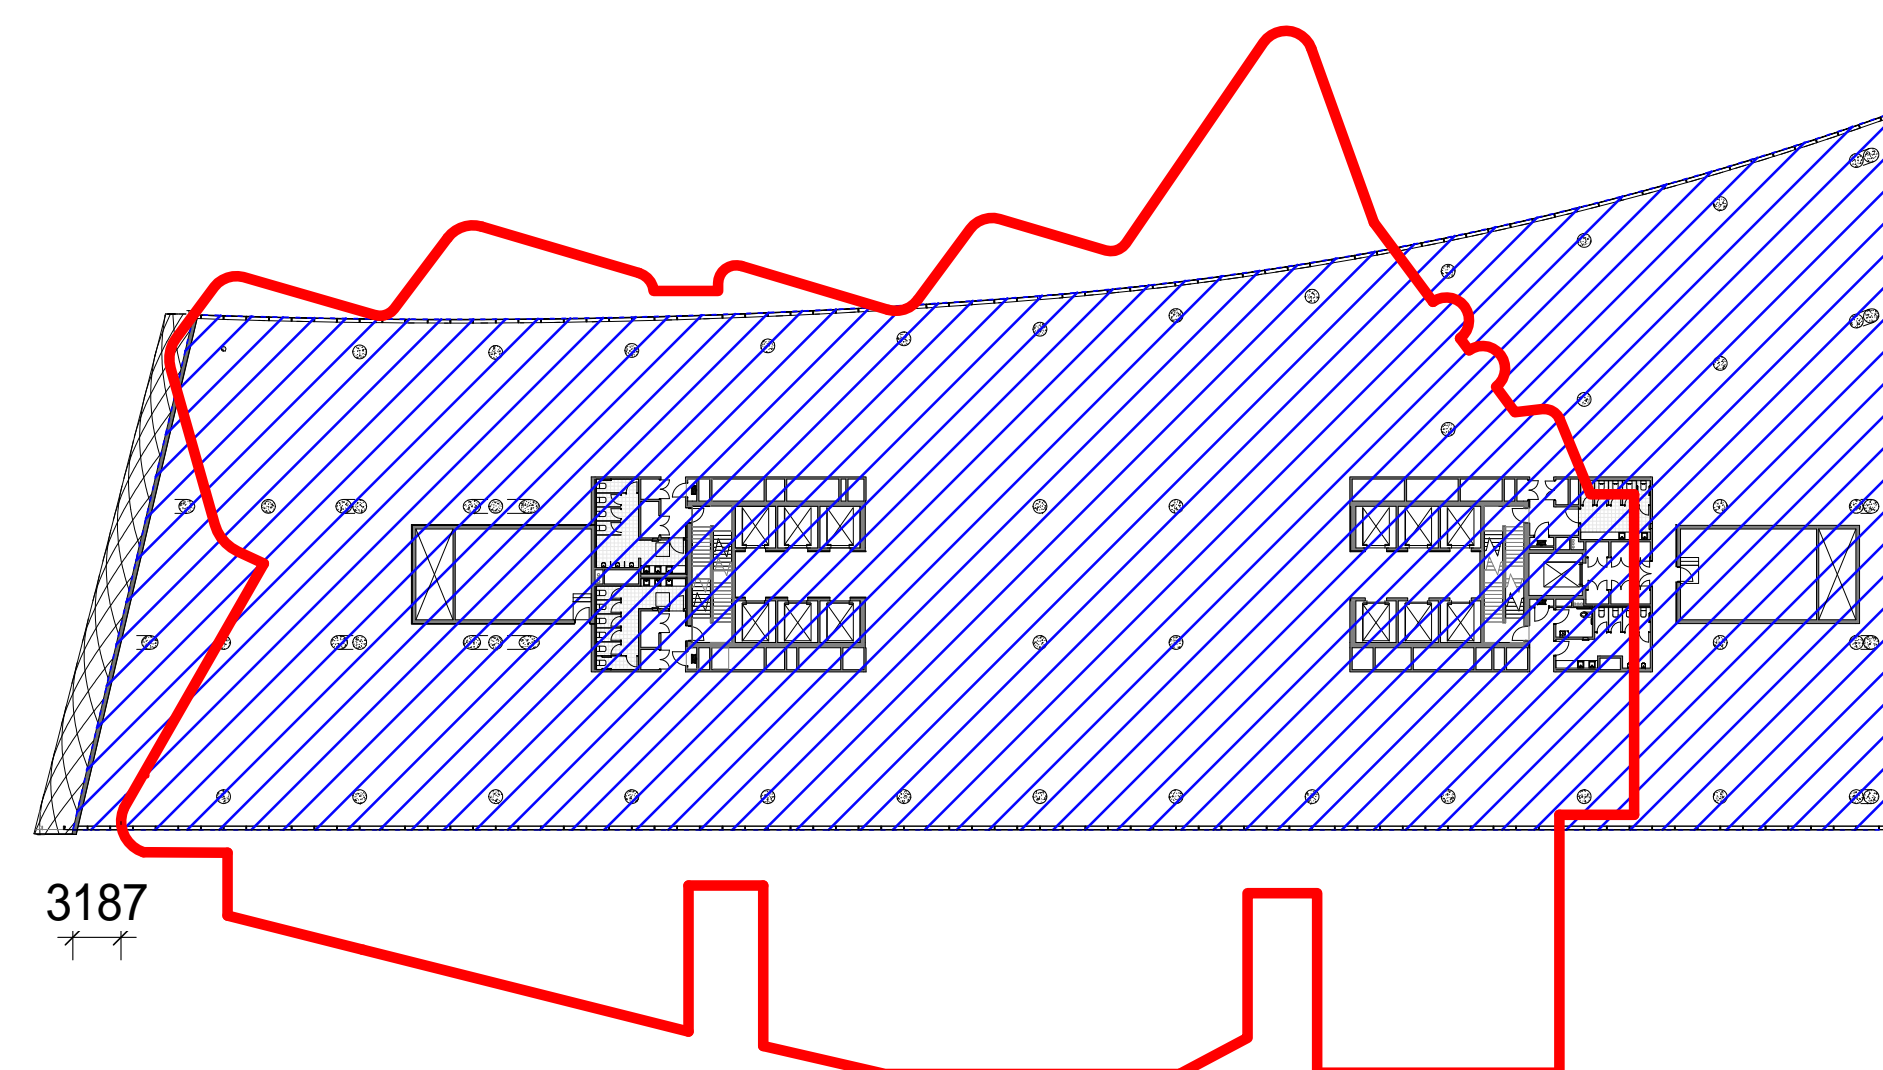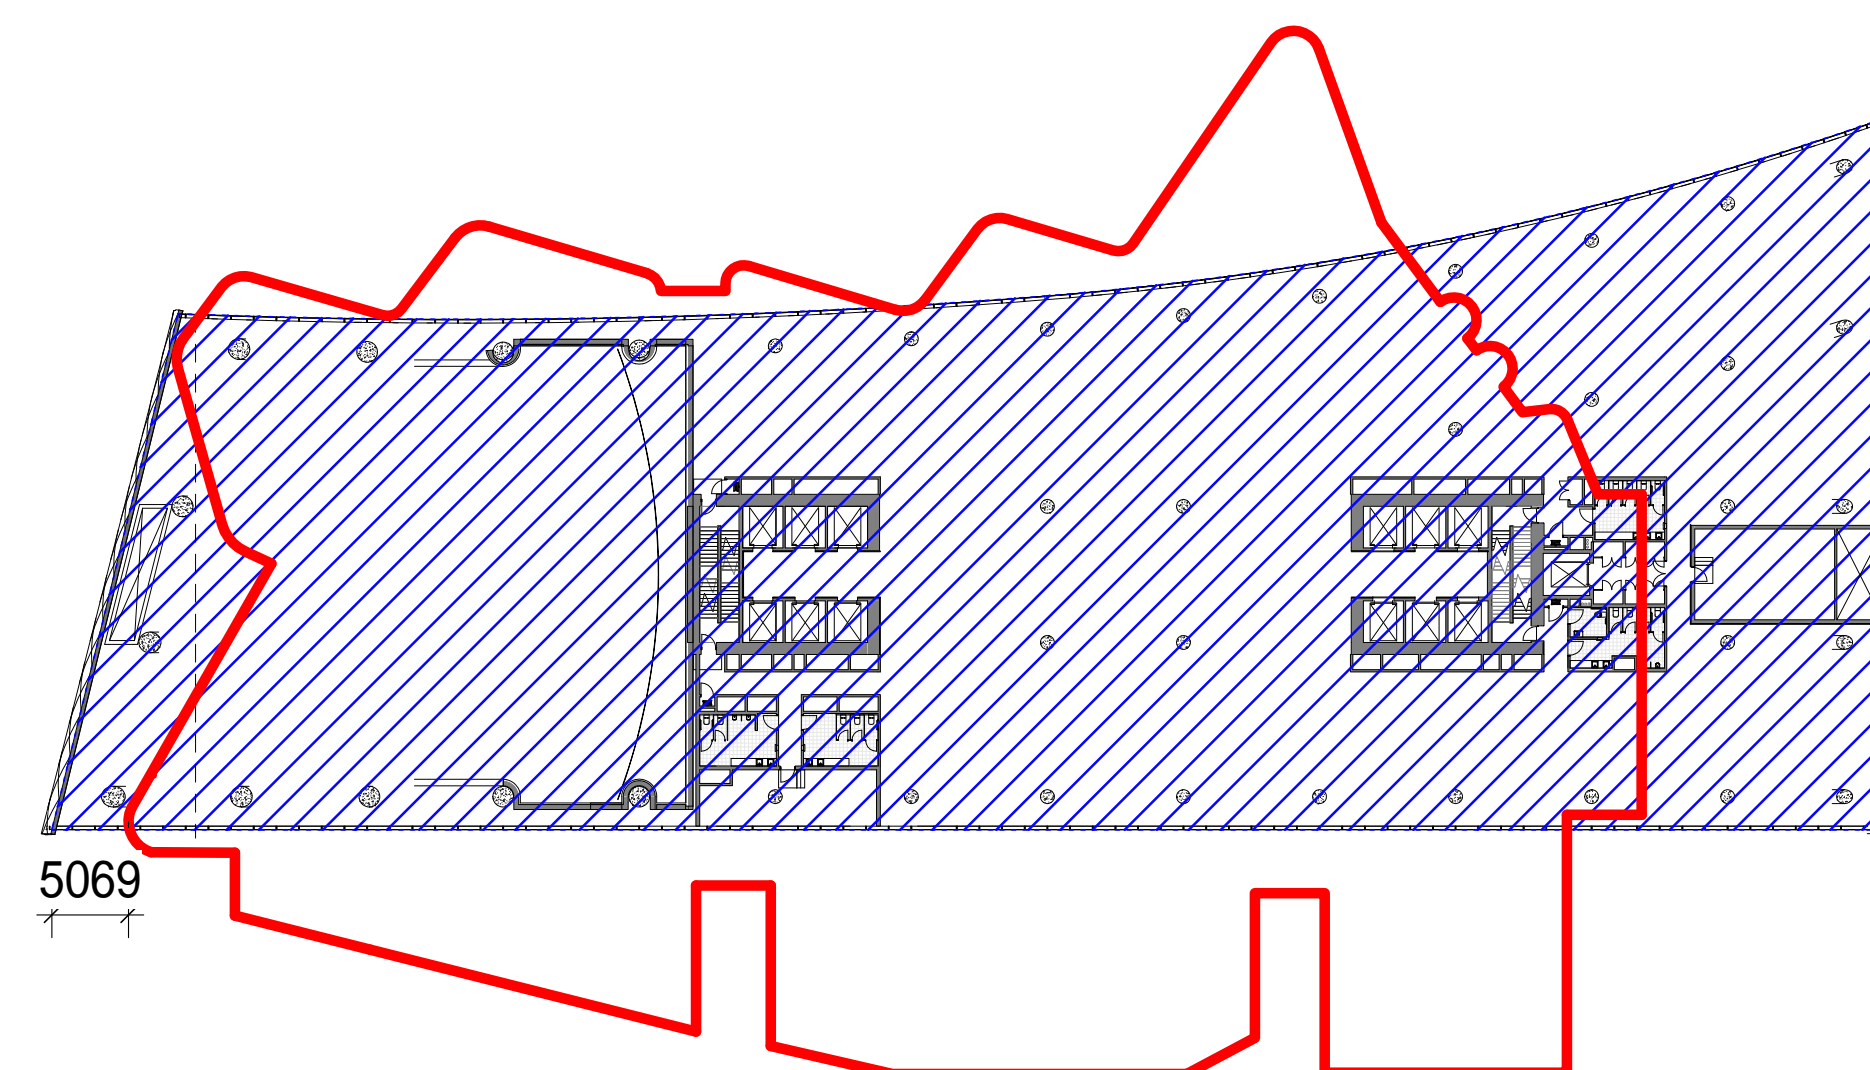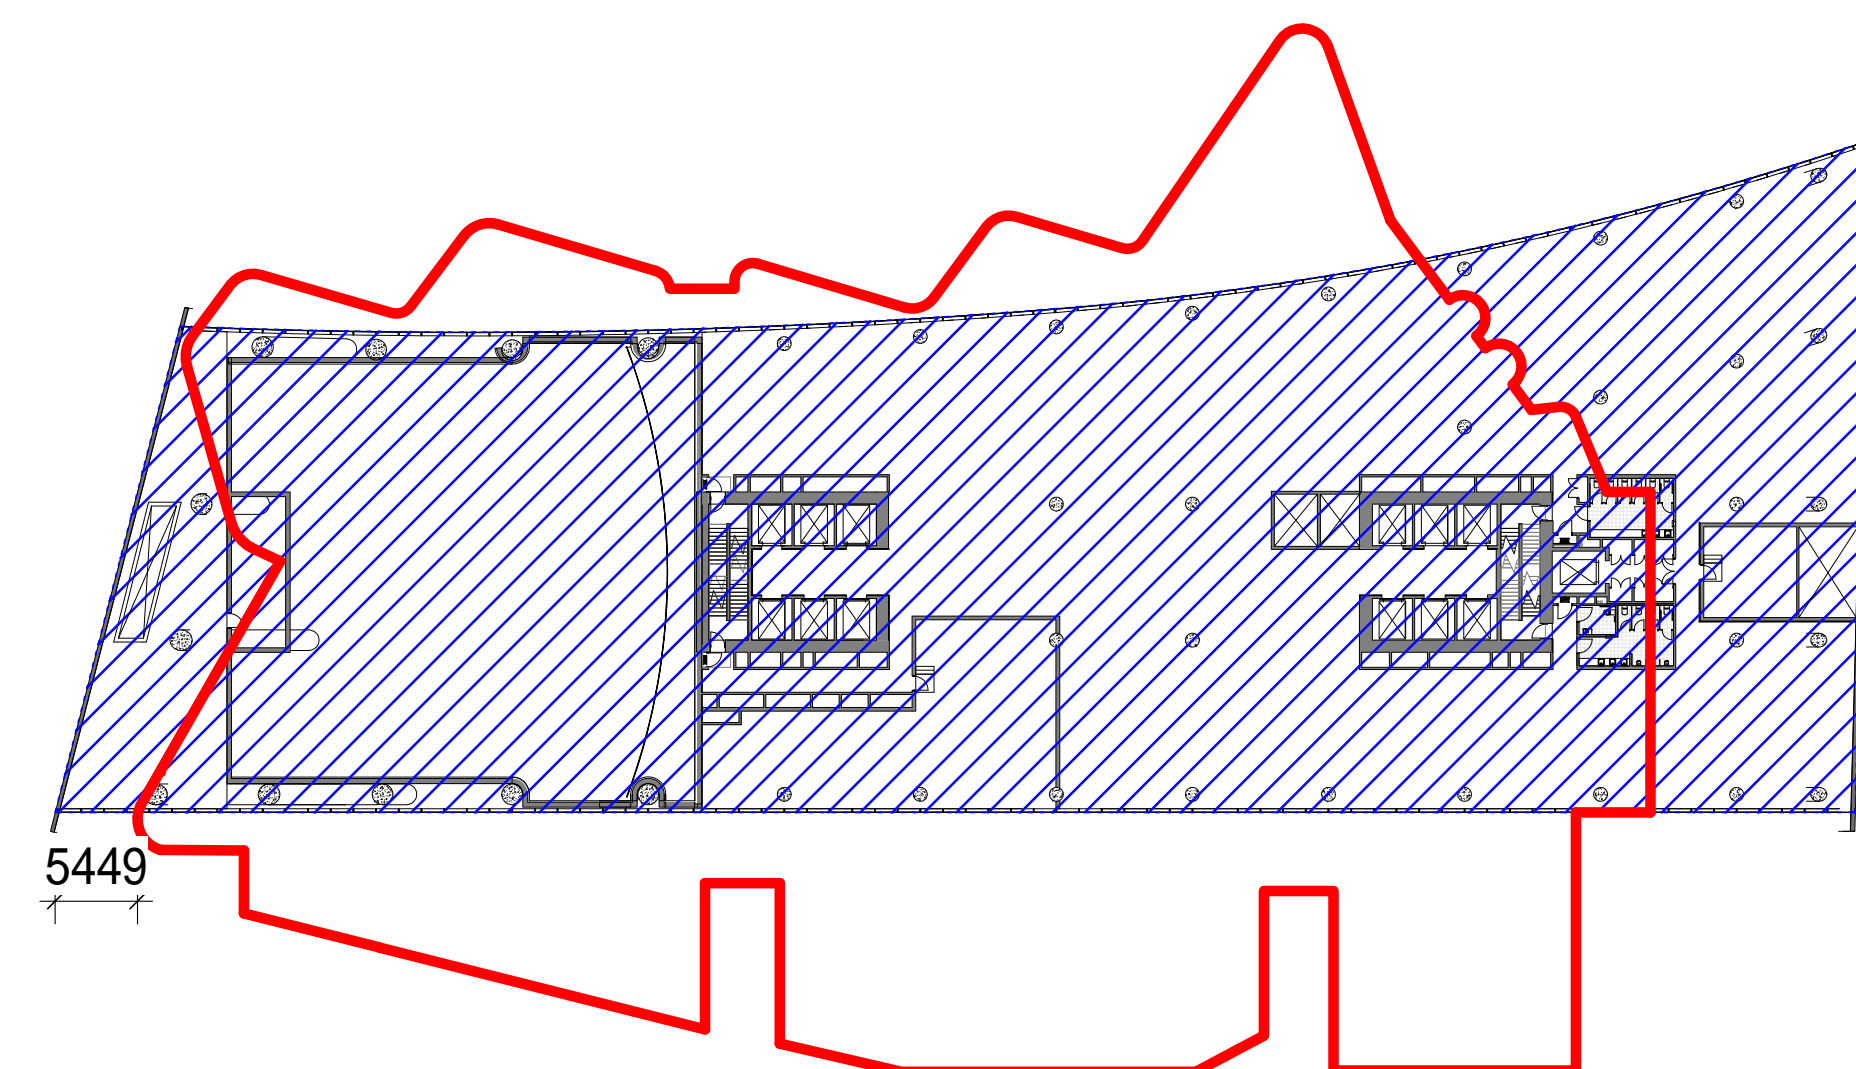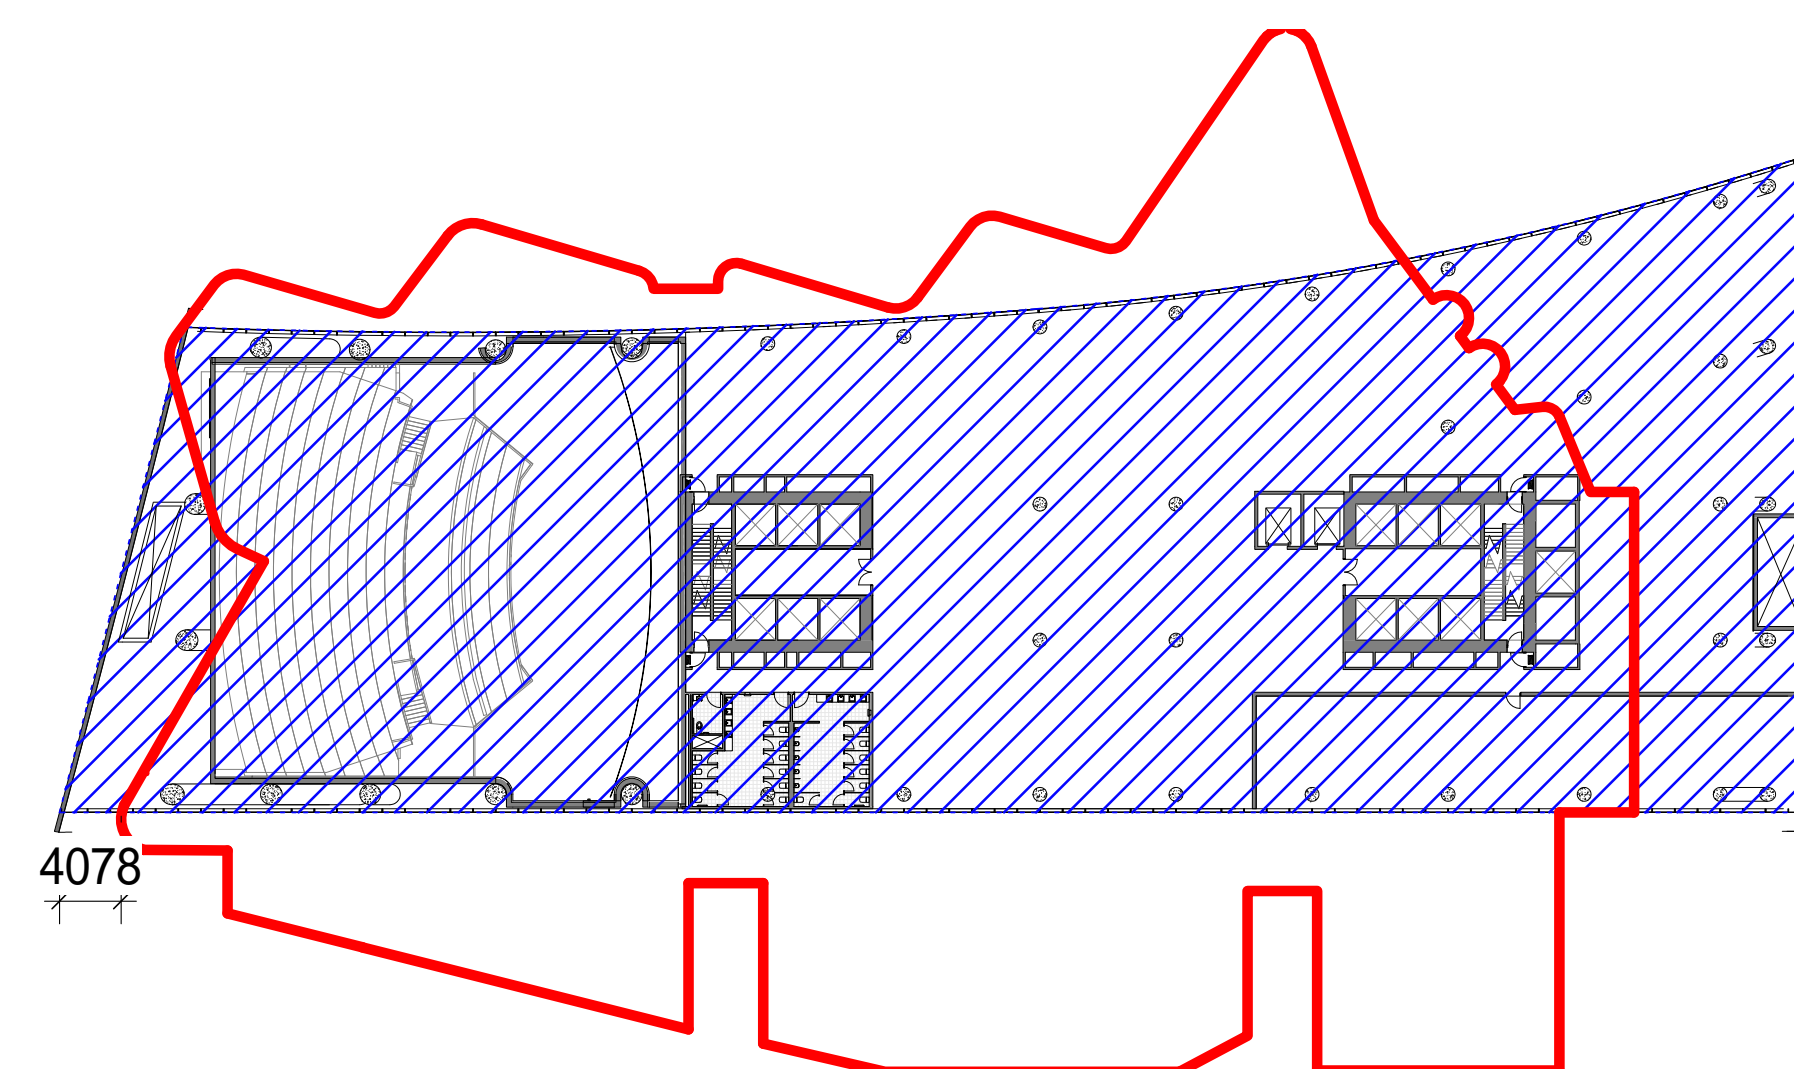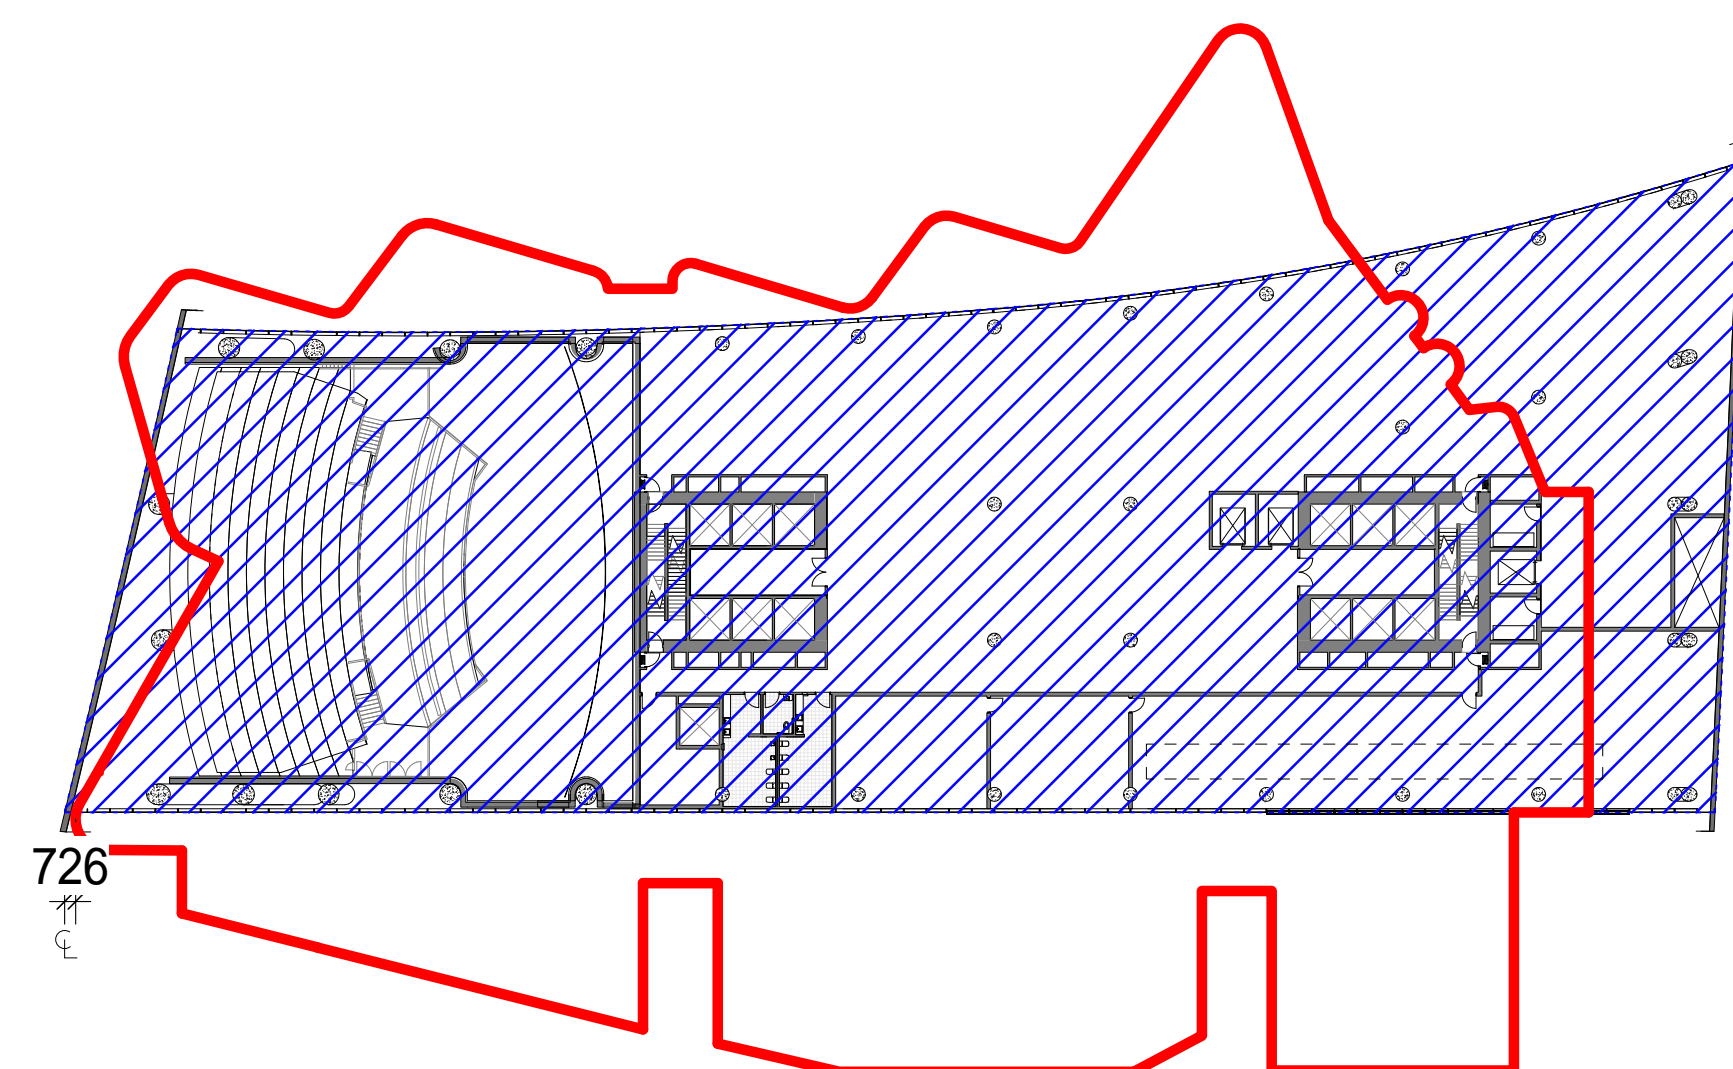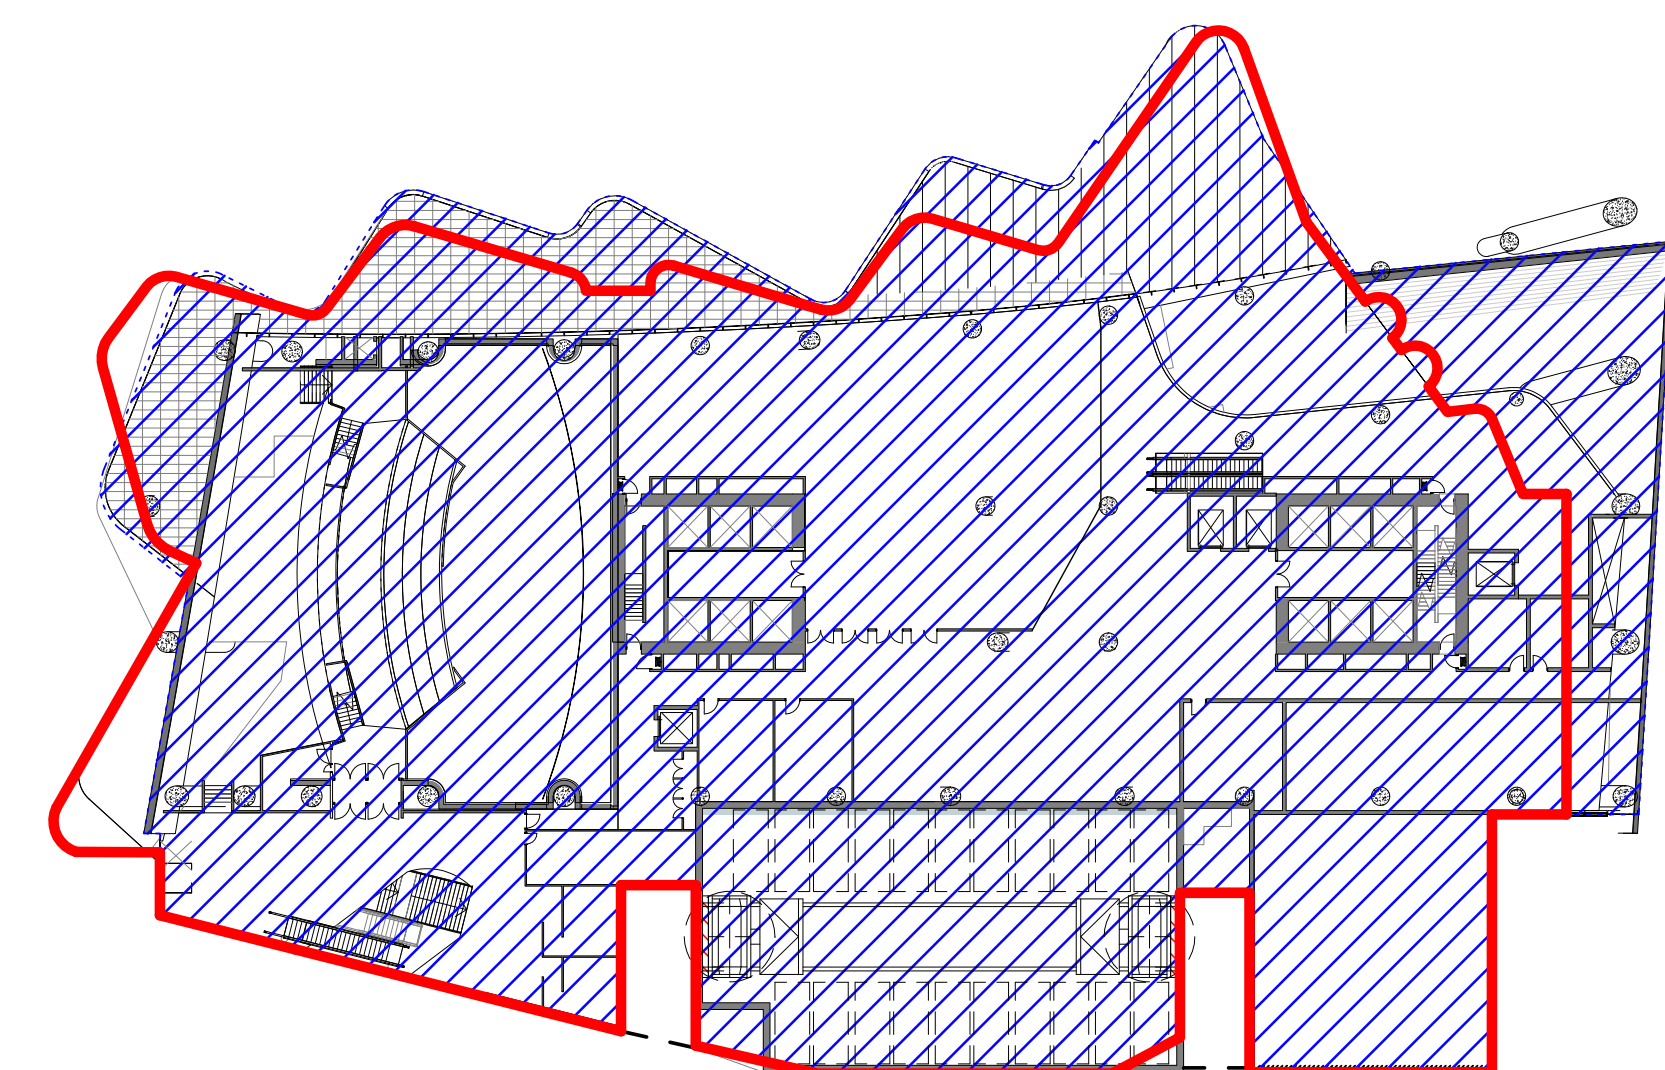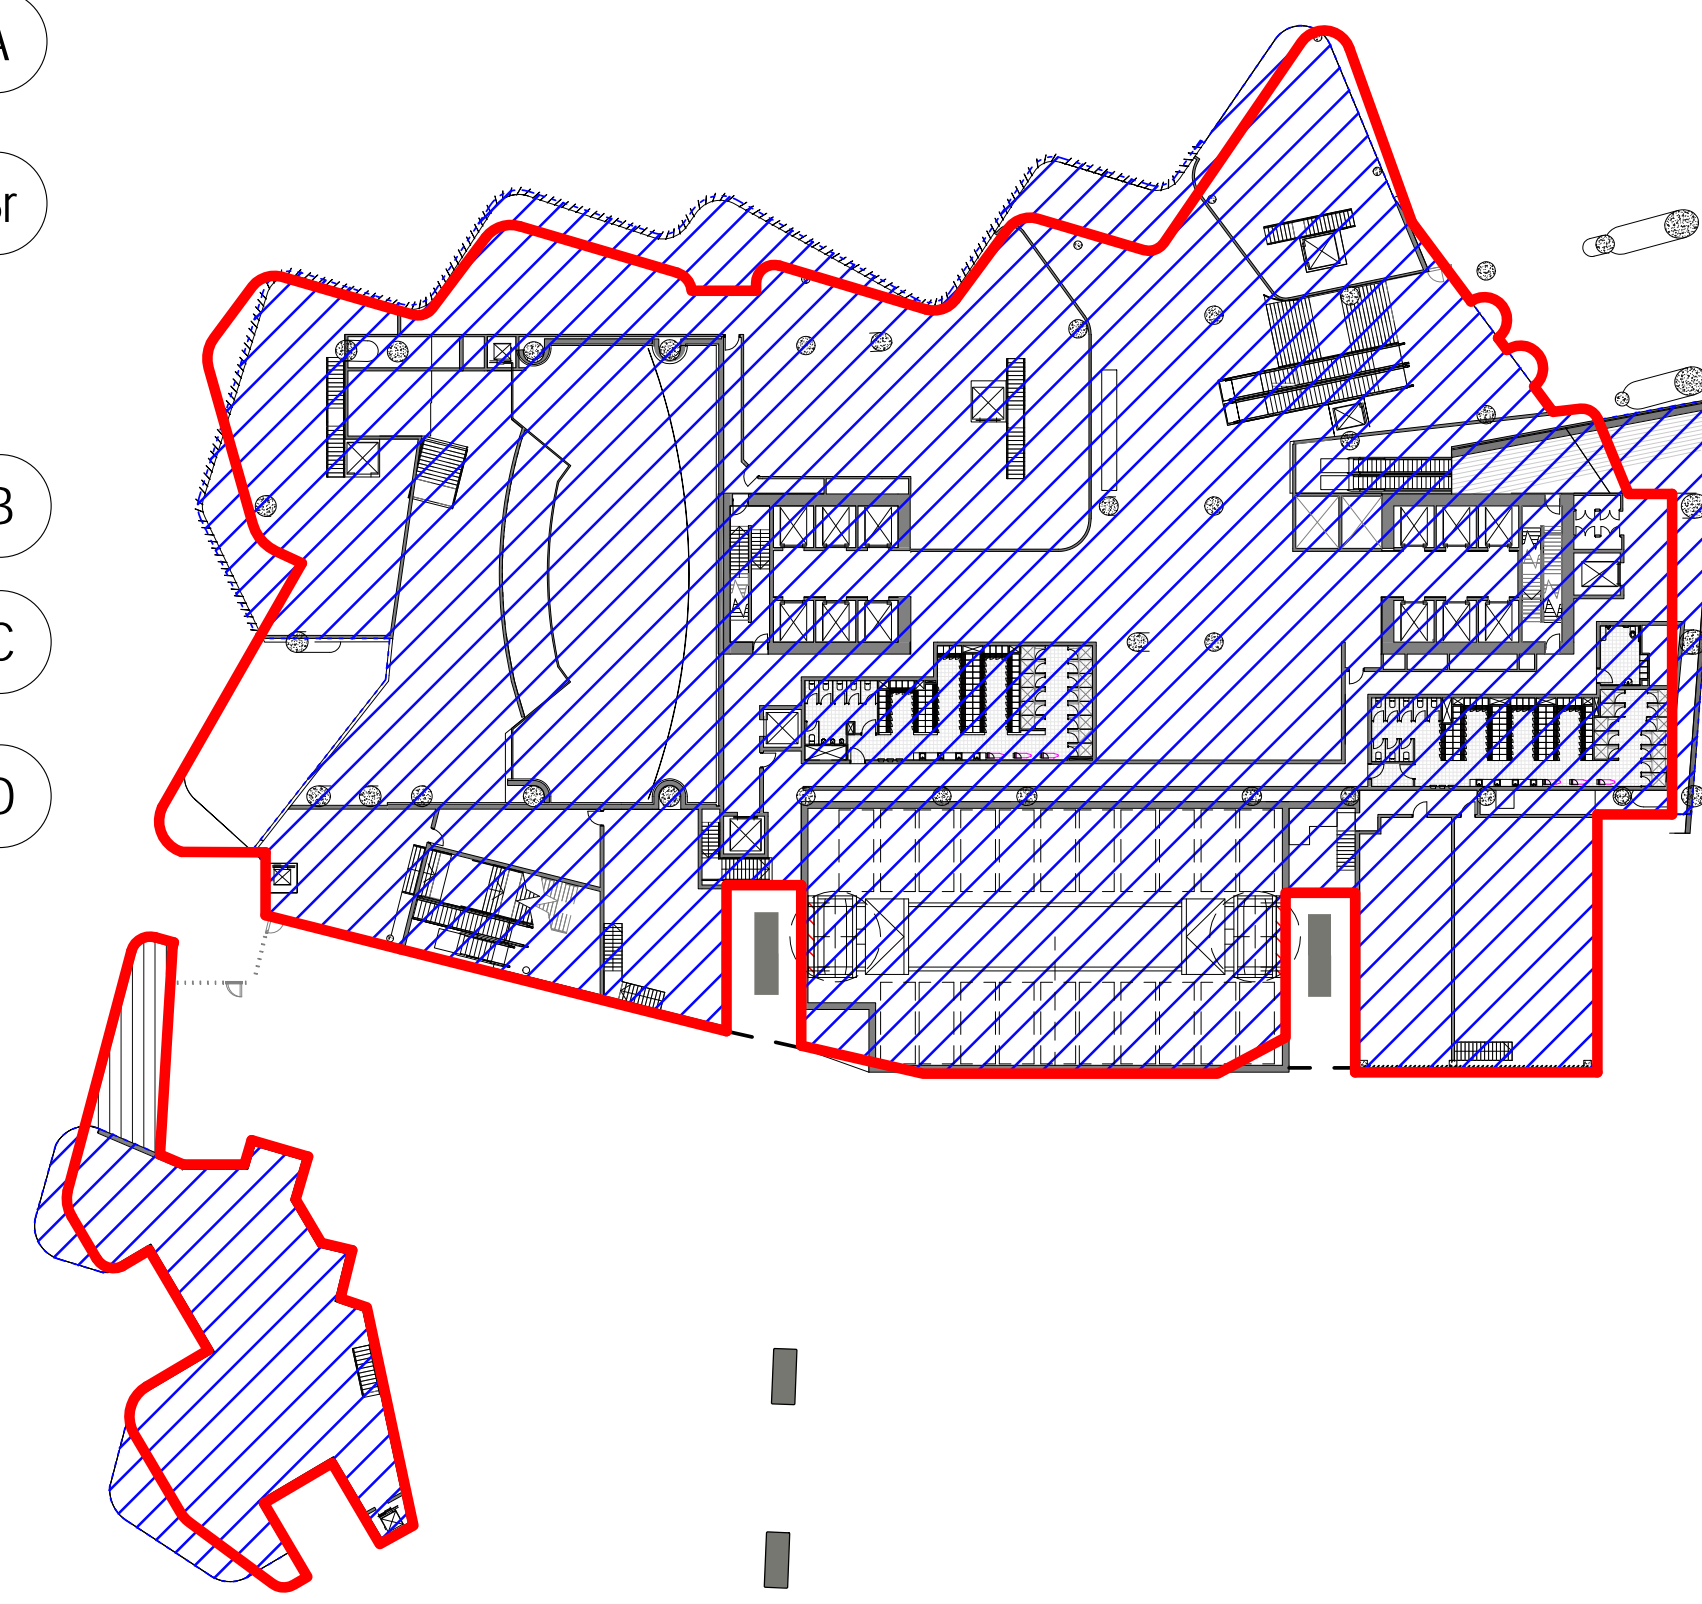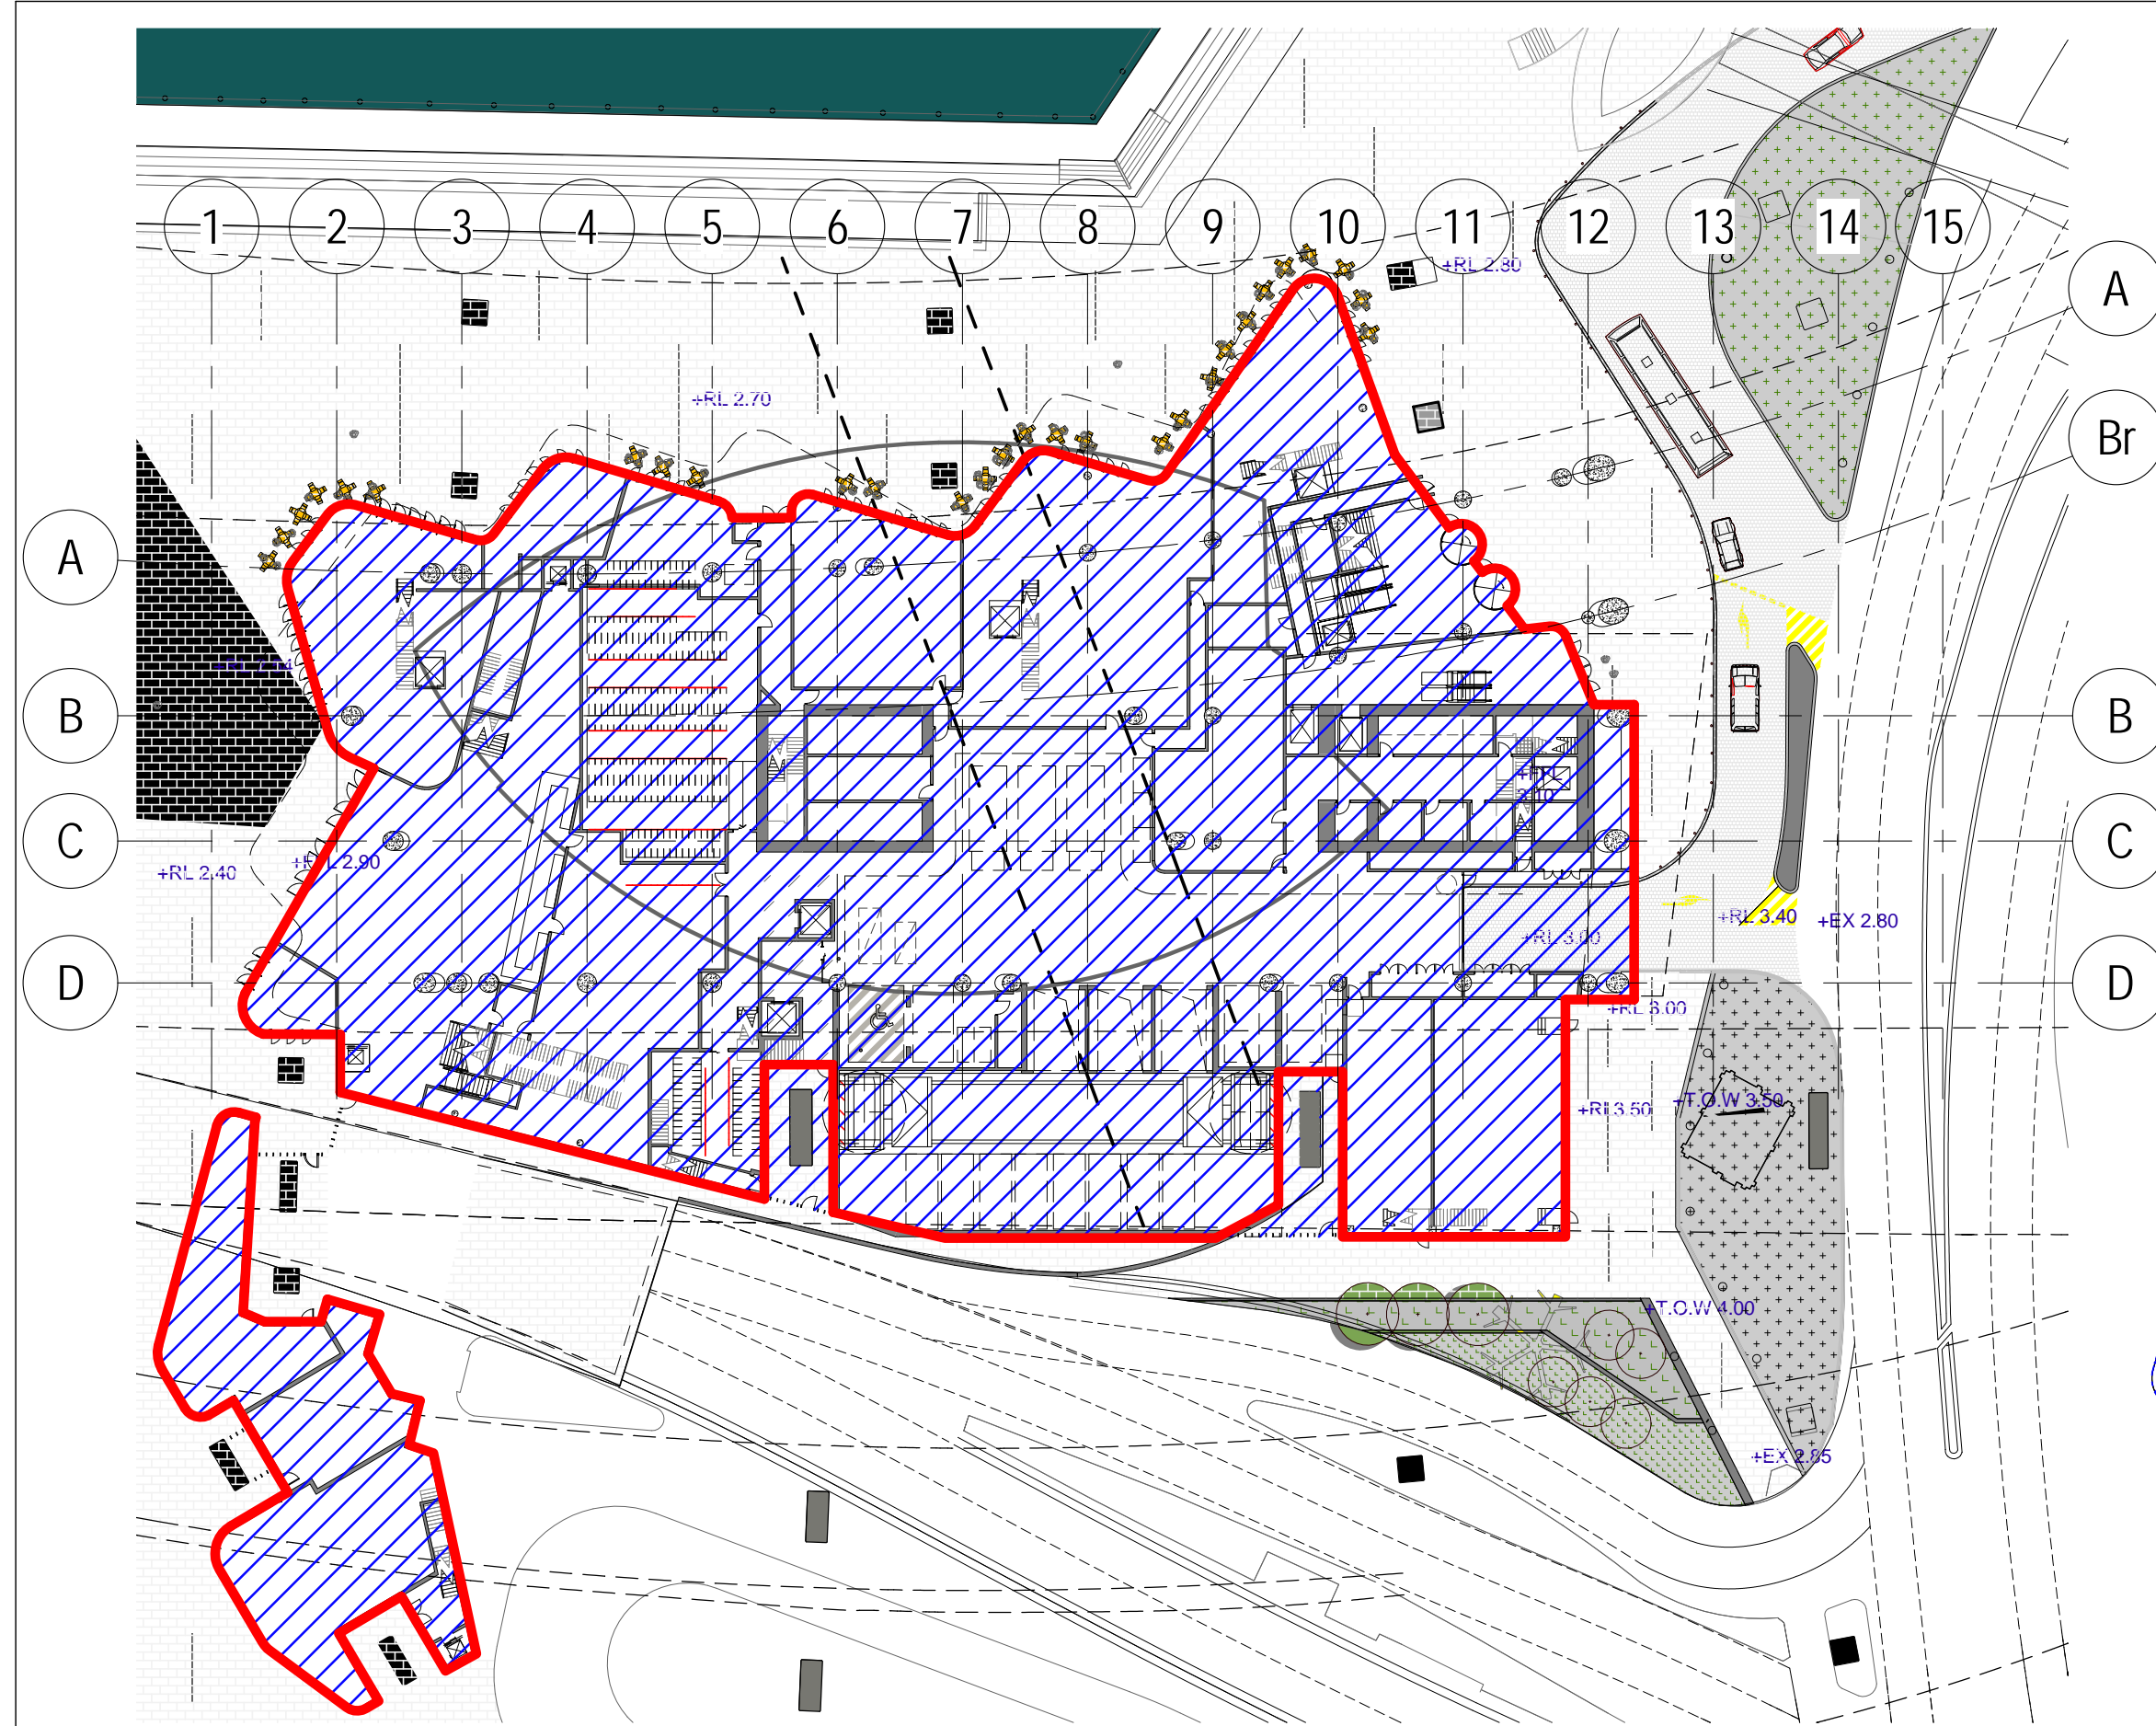

NOTES

1. DO NOT SCALE DRAWINGS. WRITTEN DIMENSIONS GOVERN.
2. ALL DIMENSIONS ARE IN MILLIMETRES UNLESS NOTED OTHERWISE.
3. ALL DIMENSIONS SHALL BE VERIFIED ON SITE BEFORE PROCEEDING WITH THE WORK. HASSELL SHALL BE NOTIFIED IN WRITING OF ANY DISCREPANCIES.
4. THIS DRAWING MUST BE READ IN CONJUNCTION WITH ALL RELEVANT CONTRACTS, SPECIFICATIONS AND DRAWINGS.

© COPYRIGHT OF THIS DRAWING IS VESTED IN HASSELL. LTD.
2013 HASSELL. LTD.

THIS DRAWING IS AN UNCONTROLLED COPY. UNLESS NOTED OTHERWISE.

[illegible]

-	DEVELOPMENT APPLICATION	20.12.13
REV	DESCRIPTION	DATE

CONSULTANT

HASSELL Limited ABN 007 711 435
LEVEL 5 70 HINDMARSH SQUARE
ADELAIDE SA 5000 AUSTRALIA
ADELAIDE@HASSELLSTUDIO.COM
T +61 8 8203 5222 F +61 8 8203 5200

HASSELL

**RUSSELL &
GEORGE**

pmdl
ARCHITECTURE
INTERIOR
DESIGN

CLIENT _____



Grocon
MARKHAM

PROJECT

THE RIBBON


REDEVELOPMENT OF 31 WHEAT RD,
SYDNEY

DRAWING TITLE

LEASE LINE RELATIONSHIP PLANS -
SHEET 1

STATUS
FOR APPROVAL

SCALE @ B1	DRAWN	CO-ORD	REVIEWED	APPROVED
1 : 500	AK	PS	PS	CW
PROJECT NUMBER	DRAWING NUMBER			REV
A004409	ARC-HSL-DA- 1078			-

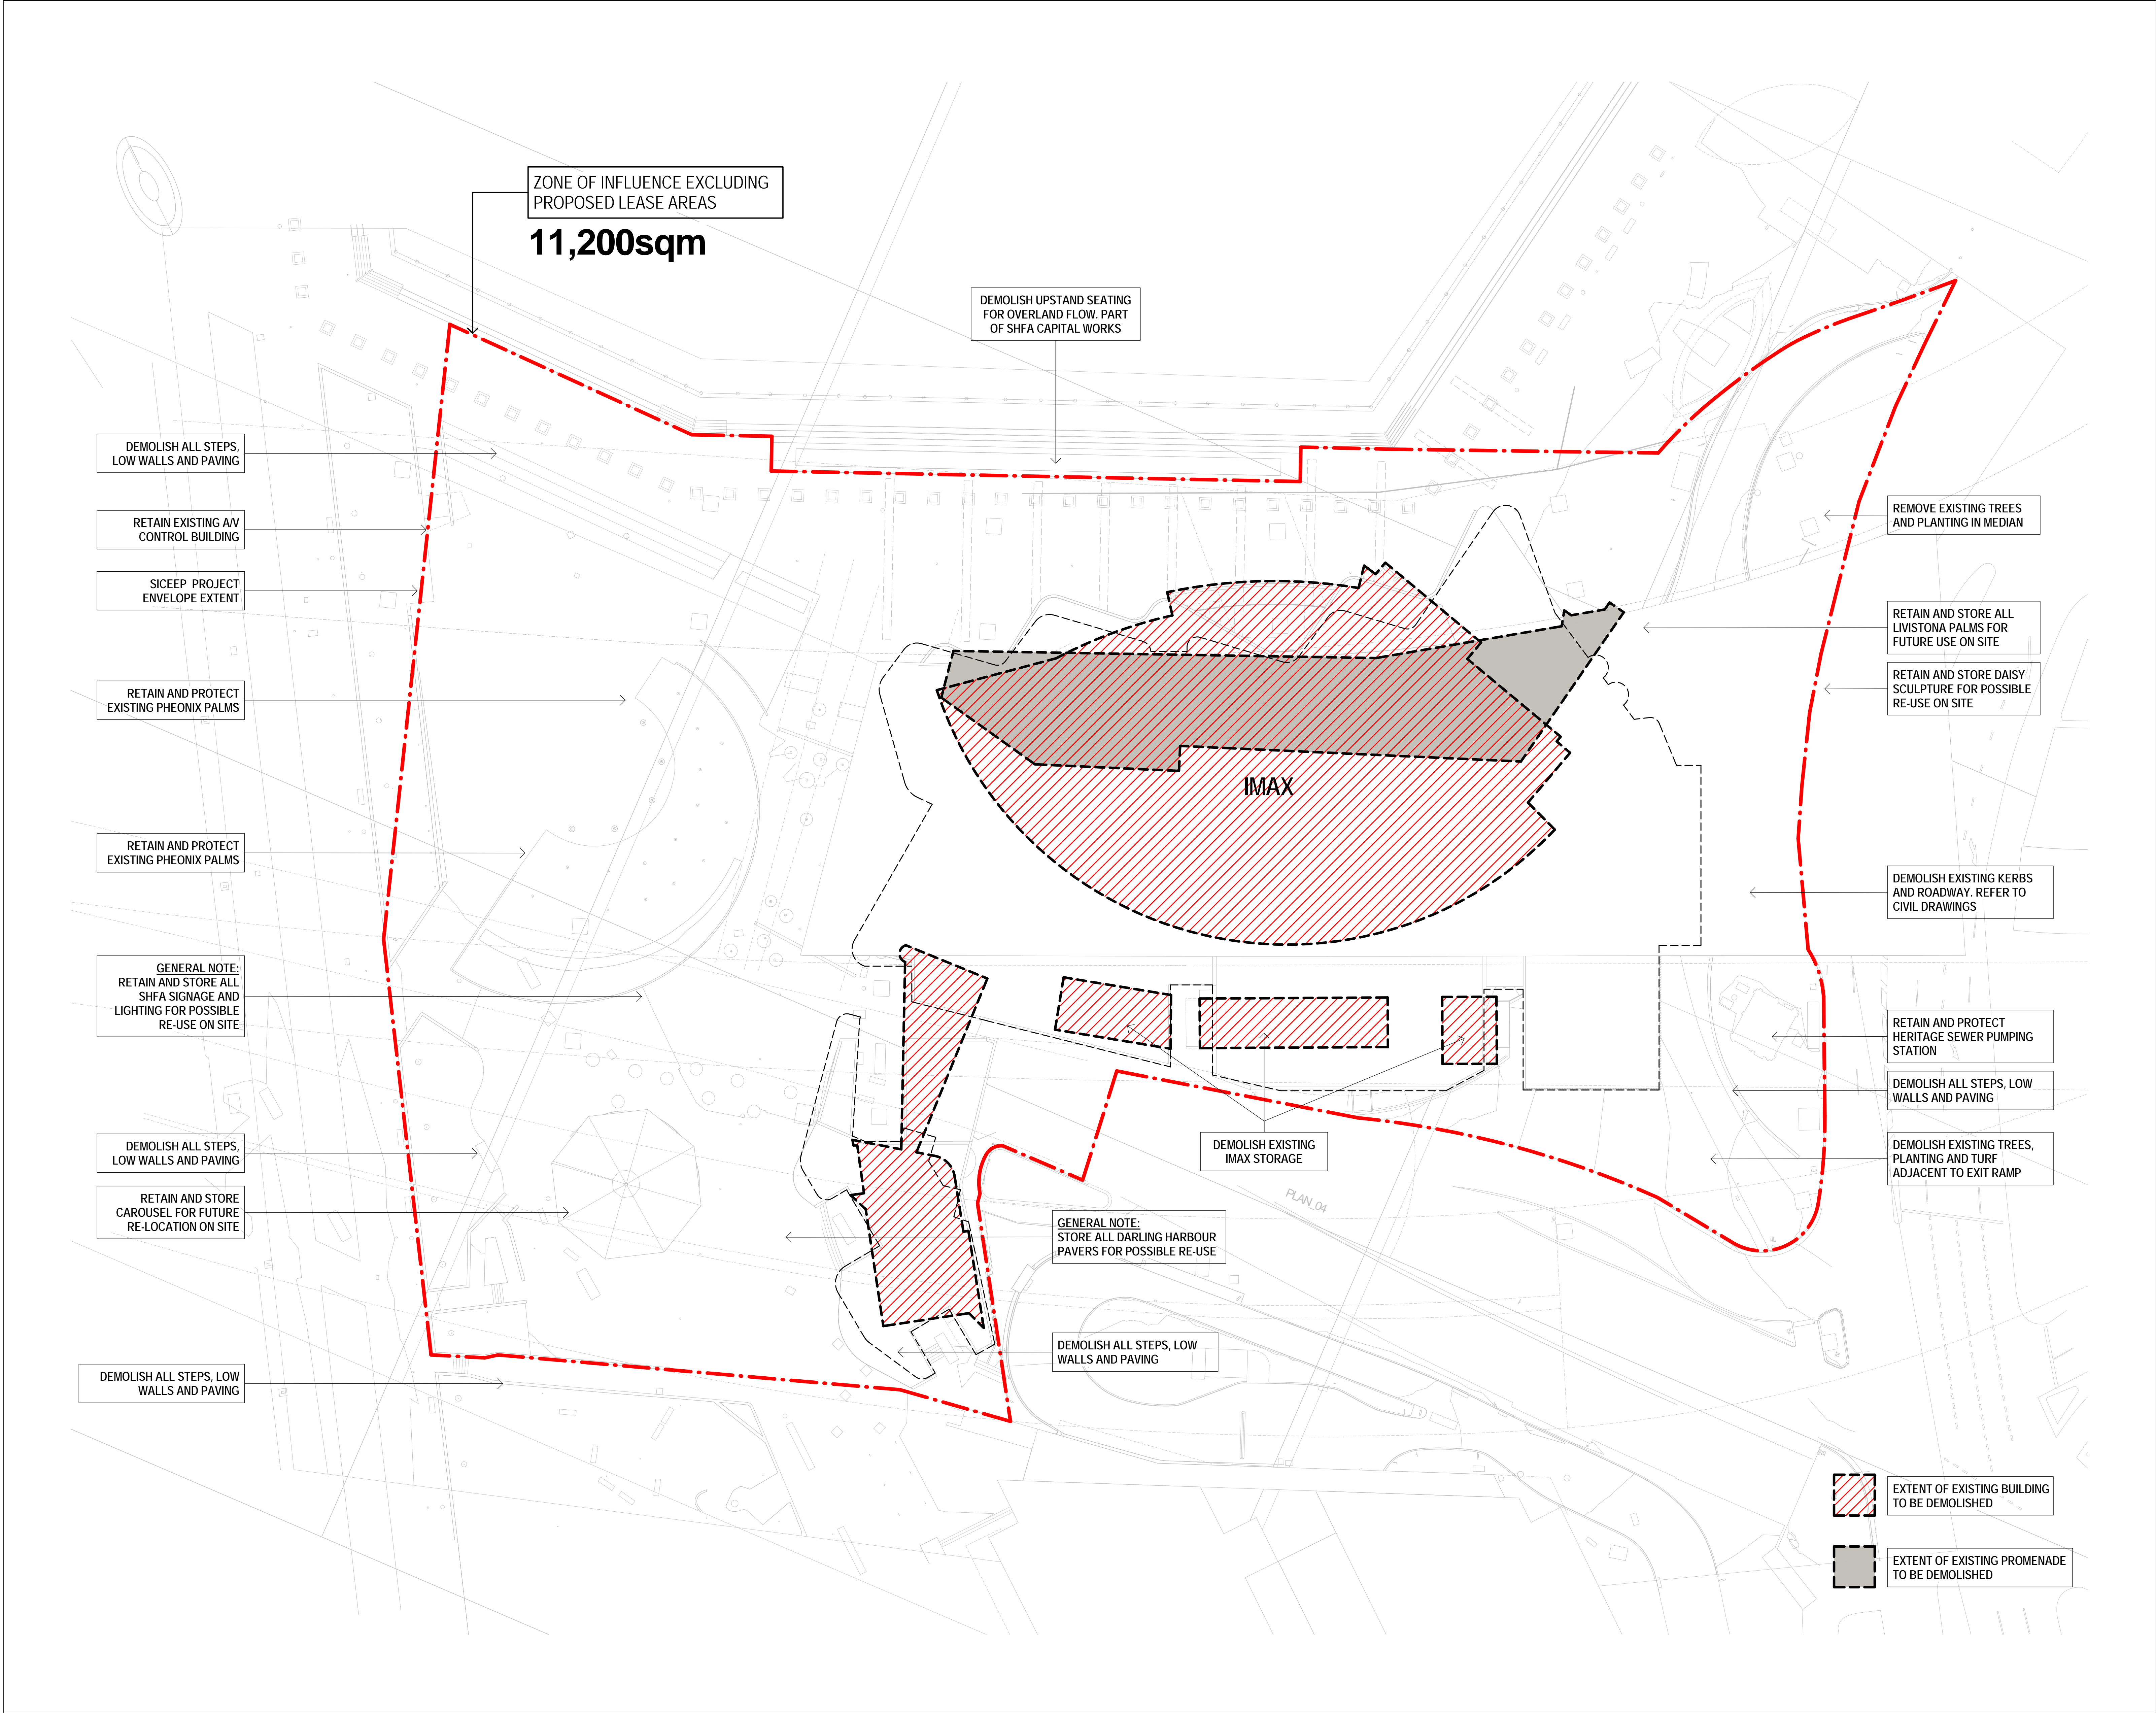

REFERENCE MAP

NORTH

0 2 4 8m

1:100

NOTES

- DO NOT SCALE DRAWINGS. WRITTEN DIMENSIONS GOVERN.
- ALL DIMENSIONS ARE IN MILLIMETRES UNLESS NOTED OTHERWISE.
- ALL DIMENSIONS SHALL BE VERIFIED ON SITE BEFORE PROCEEDING WITH THE WORK. HASSELL SHALL BE NOTIFIED IN WRITING OF ANY DISCREPANCIES.
- THIS DRAWING MUST BE READ IN CONJUNCTION WITH ALL RELEVANT CONTRACTS, SPECIFICATIONS AND DRAWINGS.

© COPYRIGHT OF THIS DRAWING IS VESTED IN HASSELL, LTD.
2013 HASSELL, LTD.

THIS DRAWING IS AN UNCONTROLLED COPY, UNLESS NOTED OTHERWISE.

REV	DESCRIPTION	DATE
D	DEVELOPMENT APPLICATION	20.12.13
C	FOR REVIEW	19.12.13
B	DEVELOPMENT APPLICATION	20.08.13
A	FINAL DRAFT	23.07.13
-	ISSUED FOR INFORMATION	19.07.13

CONSULTANT

HASSELL Limited ABN 007 711 435
LEVEL 5 70 HINDMARSH SQUARE
ADELAIDE SA 5000 AUSTRALIA
ADELAIDE@HASSELLSTUDIO.COM
T +61 8 8203 5222 F +61 8 8203 5200

HASSELL

CLIENT

Grocon
MARKHAM

PROJECT

THE RIBBON
REDEVELOPMENT OF 31 WHEAT RD, SYDNEY

DRAWING TITLE

DEMOLITION PLAN

STATUS


FOR APPROVAL

SCALE @ B1	DRAWN	CO-ORD	REVIEWED	APPROVED
1 : 300	JDB	PS	PS	CW


PROJECT NUMBER	DRAWING NUMBER	REV
A004409	ARC-HSL-DA-1080	D

Original Sheet Size B1-1000 x 707mm

C:_proj\Progress\4409_CENTRAL_BASE_DA
SCHEME_WORKING_SAP0101

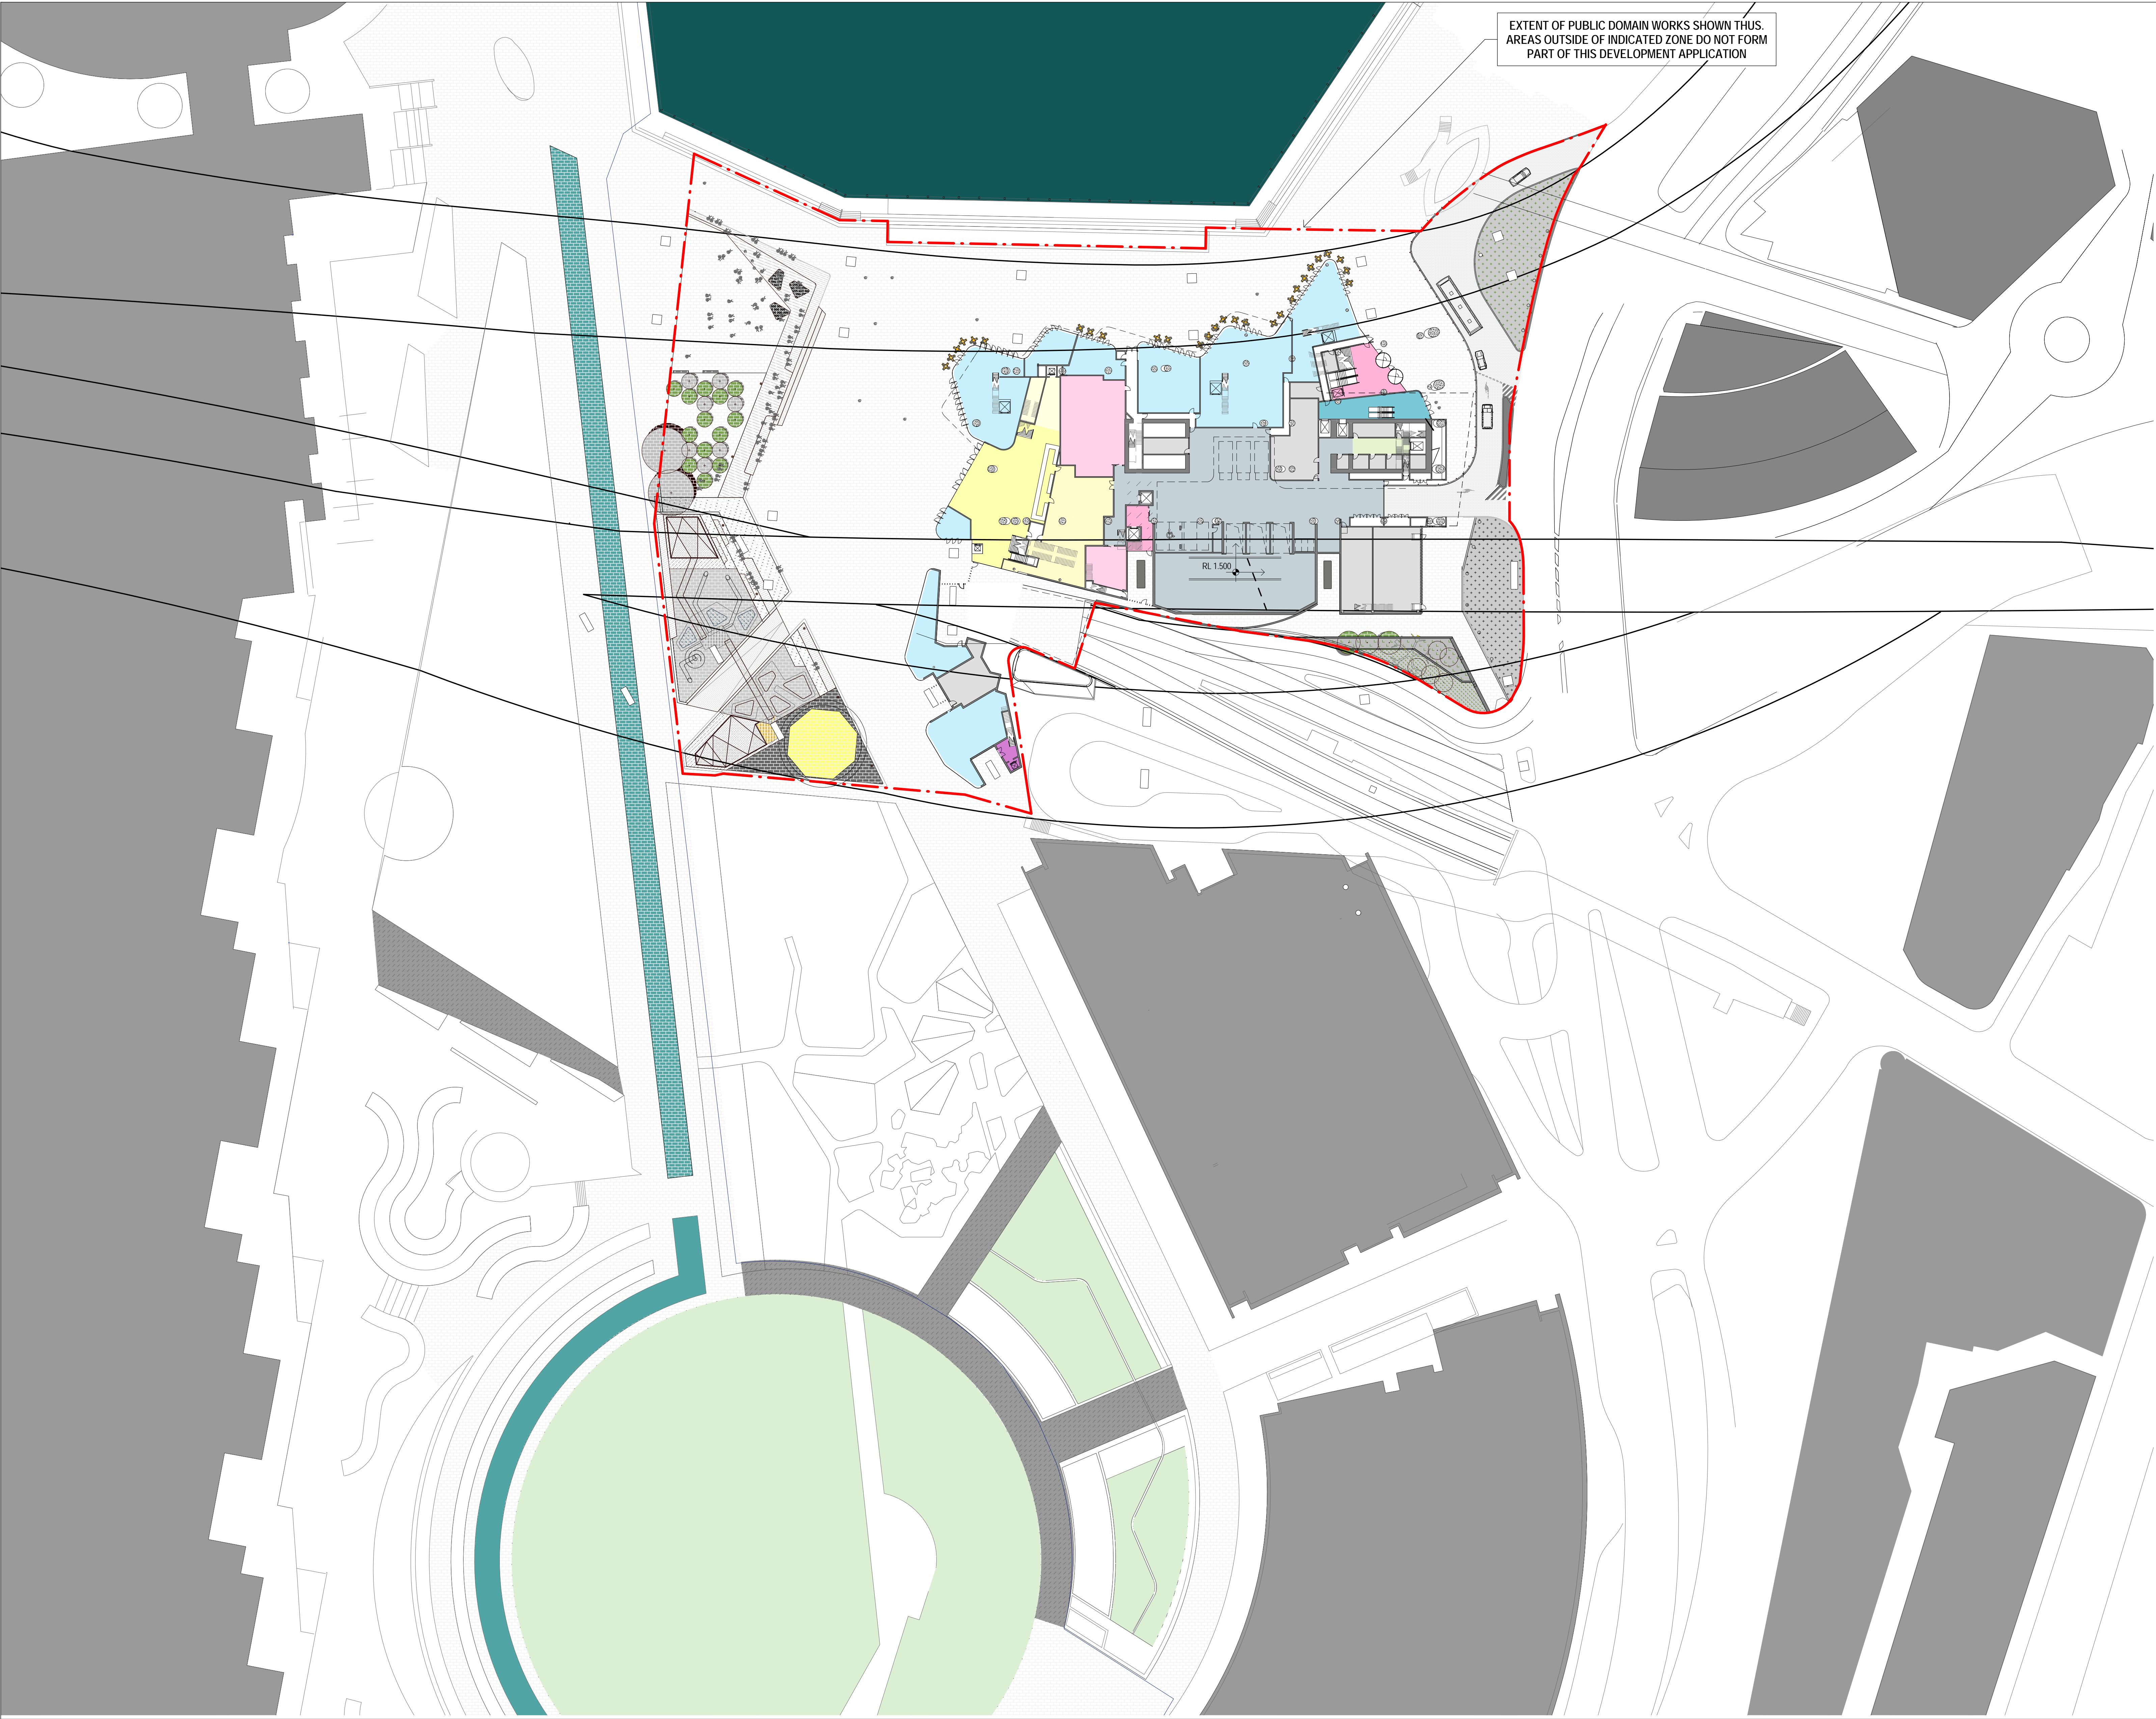

EXTENT OF PUBLIC DOMAIN WORKS SHOWN THUS.
AREAS OUTSIDE OF INDICATED ZONE DO NOT FORM
PART OF THIS DEVELOPMENT APPLICATION

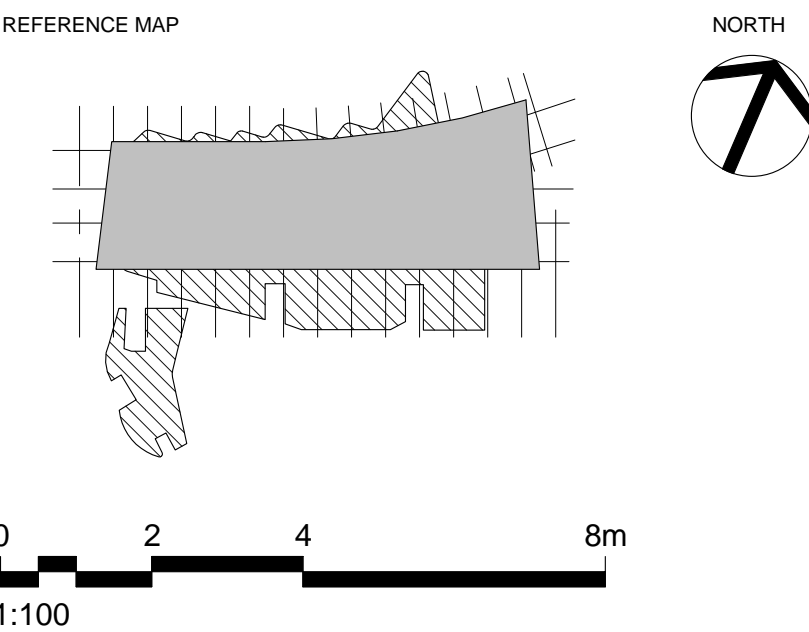

REV	DESCRIPTION	DATE
D	DEVELOPMENT APPLICATION	20.12.13
C	FOR REVIEW	19.12.13
B	DEVELOPMENT APPLICATION	20.08.13
A	FINAL DRAFT	23.07.13
-	ISSUED FOR INFORMATION	19.07.13

CONSULTANT
HASSELL Limited ABN 007 711 435
LEVEL 5 70 HINDMARSH SQUARE
ADELAIDE SA 5000 AUSTRALIA
ADELAIDE@HASSELLSTUDIO.COM
T +61 8 6203 5222 F +61 8 6203 5200

HASSELL

RUSSELL & GEORGE pmdl

CLIENT
Grocon
MARKHAM

PROJECT
THE RIBBON
**REDEVELOPMENT OF 31 WHEAT RD,
SYDNEY**

DRAWING TITLE
LOWER SITE PLAN

STATUS
FOR APPROVAL

SCALE @ B1 1 : 500	DRAWN JDB	CO-ORD PS	REVIEWED PS	APPROVED CW
PROJECT NUMBER A004409	DRAWING NUMBER ARC-HSL-DA-1090	REV D		

C:_proj\Progress\402_CENTRAL_BASE_DA
SCHEME_WORKING_SAPR10V



REFERENCE MAP

NORTH

0 2 4 8m

1:100

NOTES

- DO NOT SCALE DRAWINGS. WRITTEN DIMENSIONS GOVERN.
- ALL DIMENSIONS ARE IN MILLIMETRES UNLESS NOTED OTHERWISE.
- ALL DIMENSIONS SHALL BE VERIFIED ON SITE BEFORE PROCEEDING WITH THE WORK. HASSELL SHALL BE NOTIFIED IN WRITING OF ANY DISCREPANCIES.
- THIS DRAWING MUST BE READ IN CONJUNCTION WITH ALL RELEVANT CONTRACTS, SPECIFICATIONS AND DRAWINGS.

© COPYRIGHT OF THIS DRAWING IS VESTED IN HASSELL, LTD.
2013 HASSELL, LTD.

THIS DRAWING IS AN UNCONTROLLED COPY, UNLESS NOTED OTHERWISE.

REV	DESCRIPTION	DATE
D	DEVELOPMENT APPLICATION	20.12.13
C	FOR REVIEW	29.11.13
B	DEVELOPMENT APPLICATION	20.08.13
A	FINAL DRAFT	23.07.13
-	ISSUED FOR INFORMATION	19.07.13

CONSULTANT

HASSELL Limited ABN 007 711 435
LEVEL 5 70 HINDMARSH SQUARE
ADELAIDE SA 5000 AUSTRALIA
ADELAIDE@HASSELLSTUDIO.COM
T +61 8 8203 5222 F +61 8 8203 5200

HASSELL

CLIENT

Grocon
MARKHAM

PROJECT

THE RIBBON
REDEVELOPMENT OF 31 WHEAT RD, SYDNEY

DRAWING TITLE

GA PLANS - GROUND FLOOR

STATUS

FOR APPROVAL


SCALE @ B1	DRAWN	CO-ORD	REVIEWED	APPROVED
1 : 200	JDB	PS	PS	CW

PROJECT NUMBER	DRAWING NUMBER	REV
A004409	ARC-HSL-DA-1100	D


C:_proj\Progress\402_CENTRAL_BASE_DA
SCHEME_WORKING.dwg

20/12/2013 9:54:34 AM

Original Sheet Size B1-1000 x 707mm

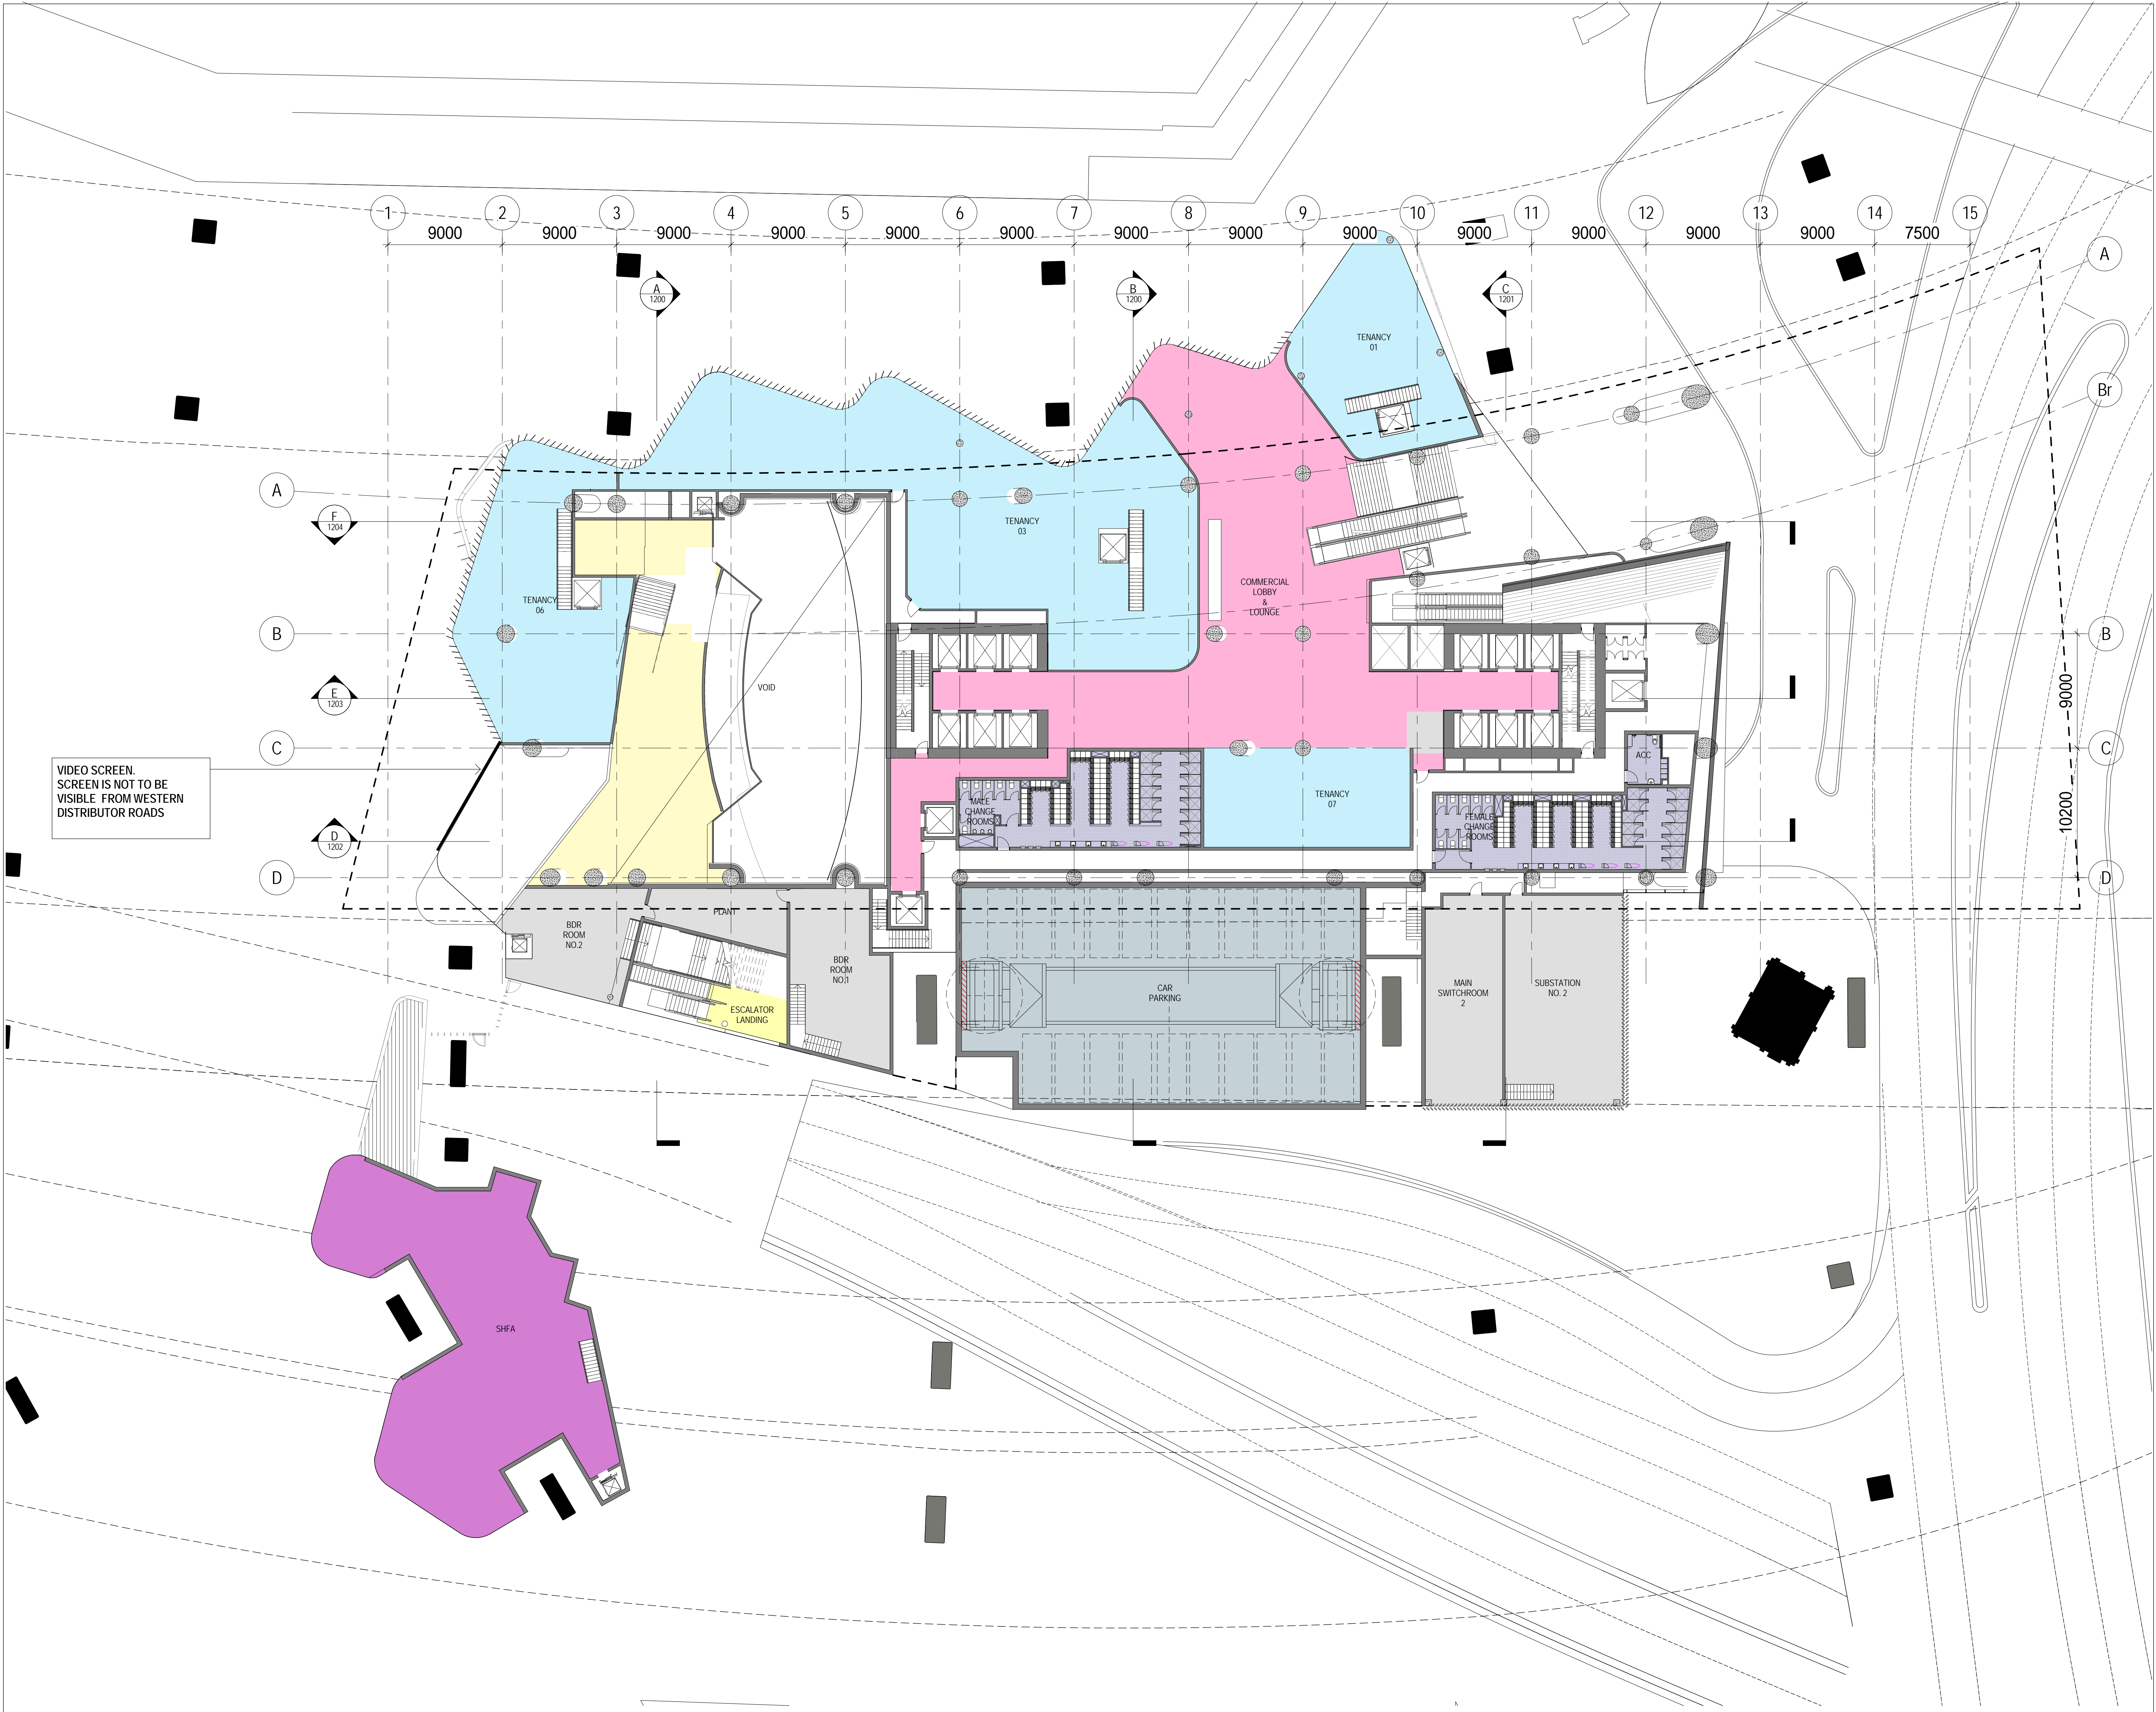

VIDEO SCREEN.
SCREEN IS NOT TO BE
VISIBLE FROM WESTERN
DISTRIBUTOR ROADS

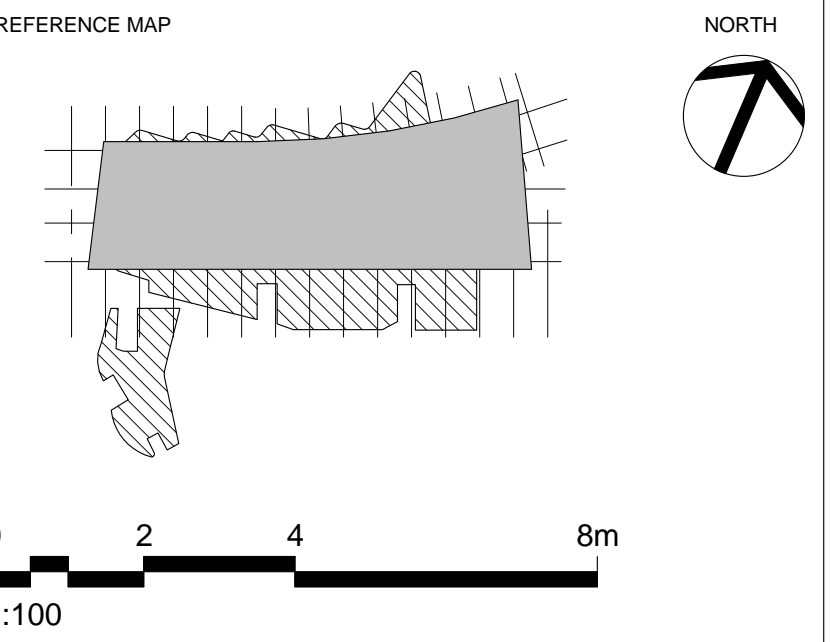

- NOTES
- DO NOT SCALE DRAWINGS. WRITTEN DIMENSIONS GOVERN.
 - ALL DIMENSIONS ARE IN MILLIMETRES UNLESS NOTED OTHERWISE.
 - ALL DIMENSIONS SHALL BE VERIFIED ON SITE BEFORE PROCEEDING WITH THE WORK. HASSELL SHALL BE NOTIFIED IN WRITING OF ANY DISCREPANCIES.
 - THIS DRAWING MUST BE READ IN CONJUNCTION WITH ALL RELEVANT CONTRACTS, SPECIFICATIONS AND DRAWINGS.

© COPYRIGHT OF THIS DRAWING IS VESTED IN HASSELL LTD.
2013 HASSELL LTD.

THIS DRAWING IS AN UNCONTROLLED COPY, UNLESS NOTED OTHERWISE.

REV	DESCRIPTION	DATE
D	DEVELOPMENT APPLICATION	20.12.13
C	FOR REVIEW	29.11.13
B	DEVELOPMENT APPLICATION	20.08.13
A	FINAL DRAFT	23.07.13
-	ISSUED FOR INFORMATION	19.07.13

CONSULTANT
HASSELL Limited ABN 007 711 435
LEVEL 5 70 HINDMARSH SQUARE
ADELAIDE SA 5000 AUSTRALIA
ADELAIDE@HASSELLSTUDIO.COM
T +61 8 8203 5222 F +61 8 8203 5200

HASSELL

RUSSELL & GEORGE pmdl

CLIENT
Grocon
MARKHAM


PROJECT
THE RIBBON
REDEVELOPMENT OF 31 WHEAT RD,
SYDNEY

DRAWING TITLE
GA PLANS - PODIUM L01

STATUS
FOR APPROVAL

SCALE @ B1	DRAWN	CO-ORD	REVIEWED	APPROVED
1 : 200	JDB	PS	PS	CW
PROJECT NUMBER	DRAWING NUMBER	REV		
A004409	ARC-HSL-DA-1101	D		


C:_Revit Projects\4409_CENTRAL BASE_DA
SCHEME_WORKING_SAP01V1

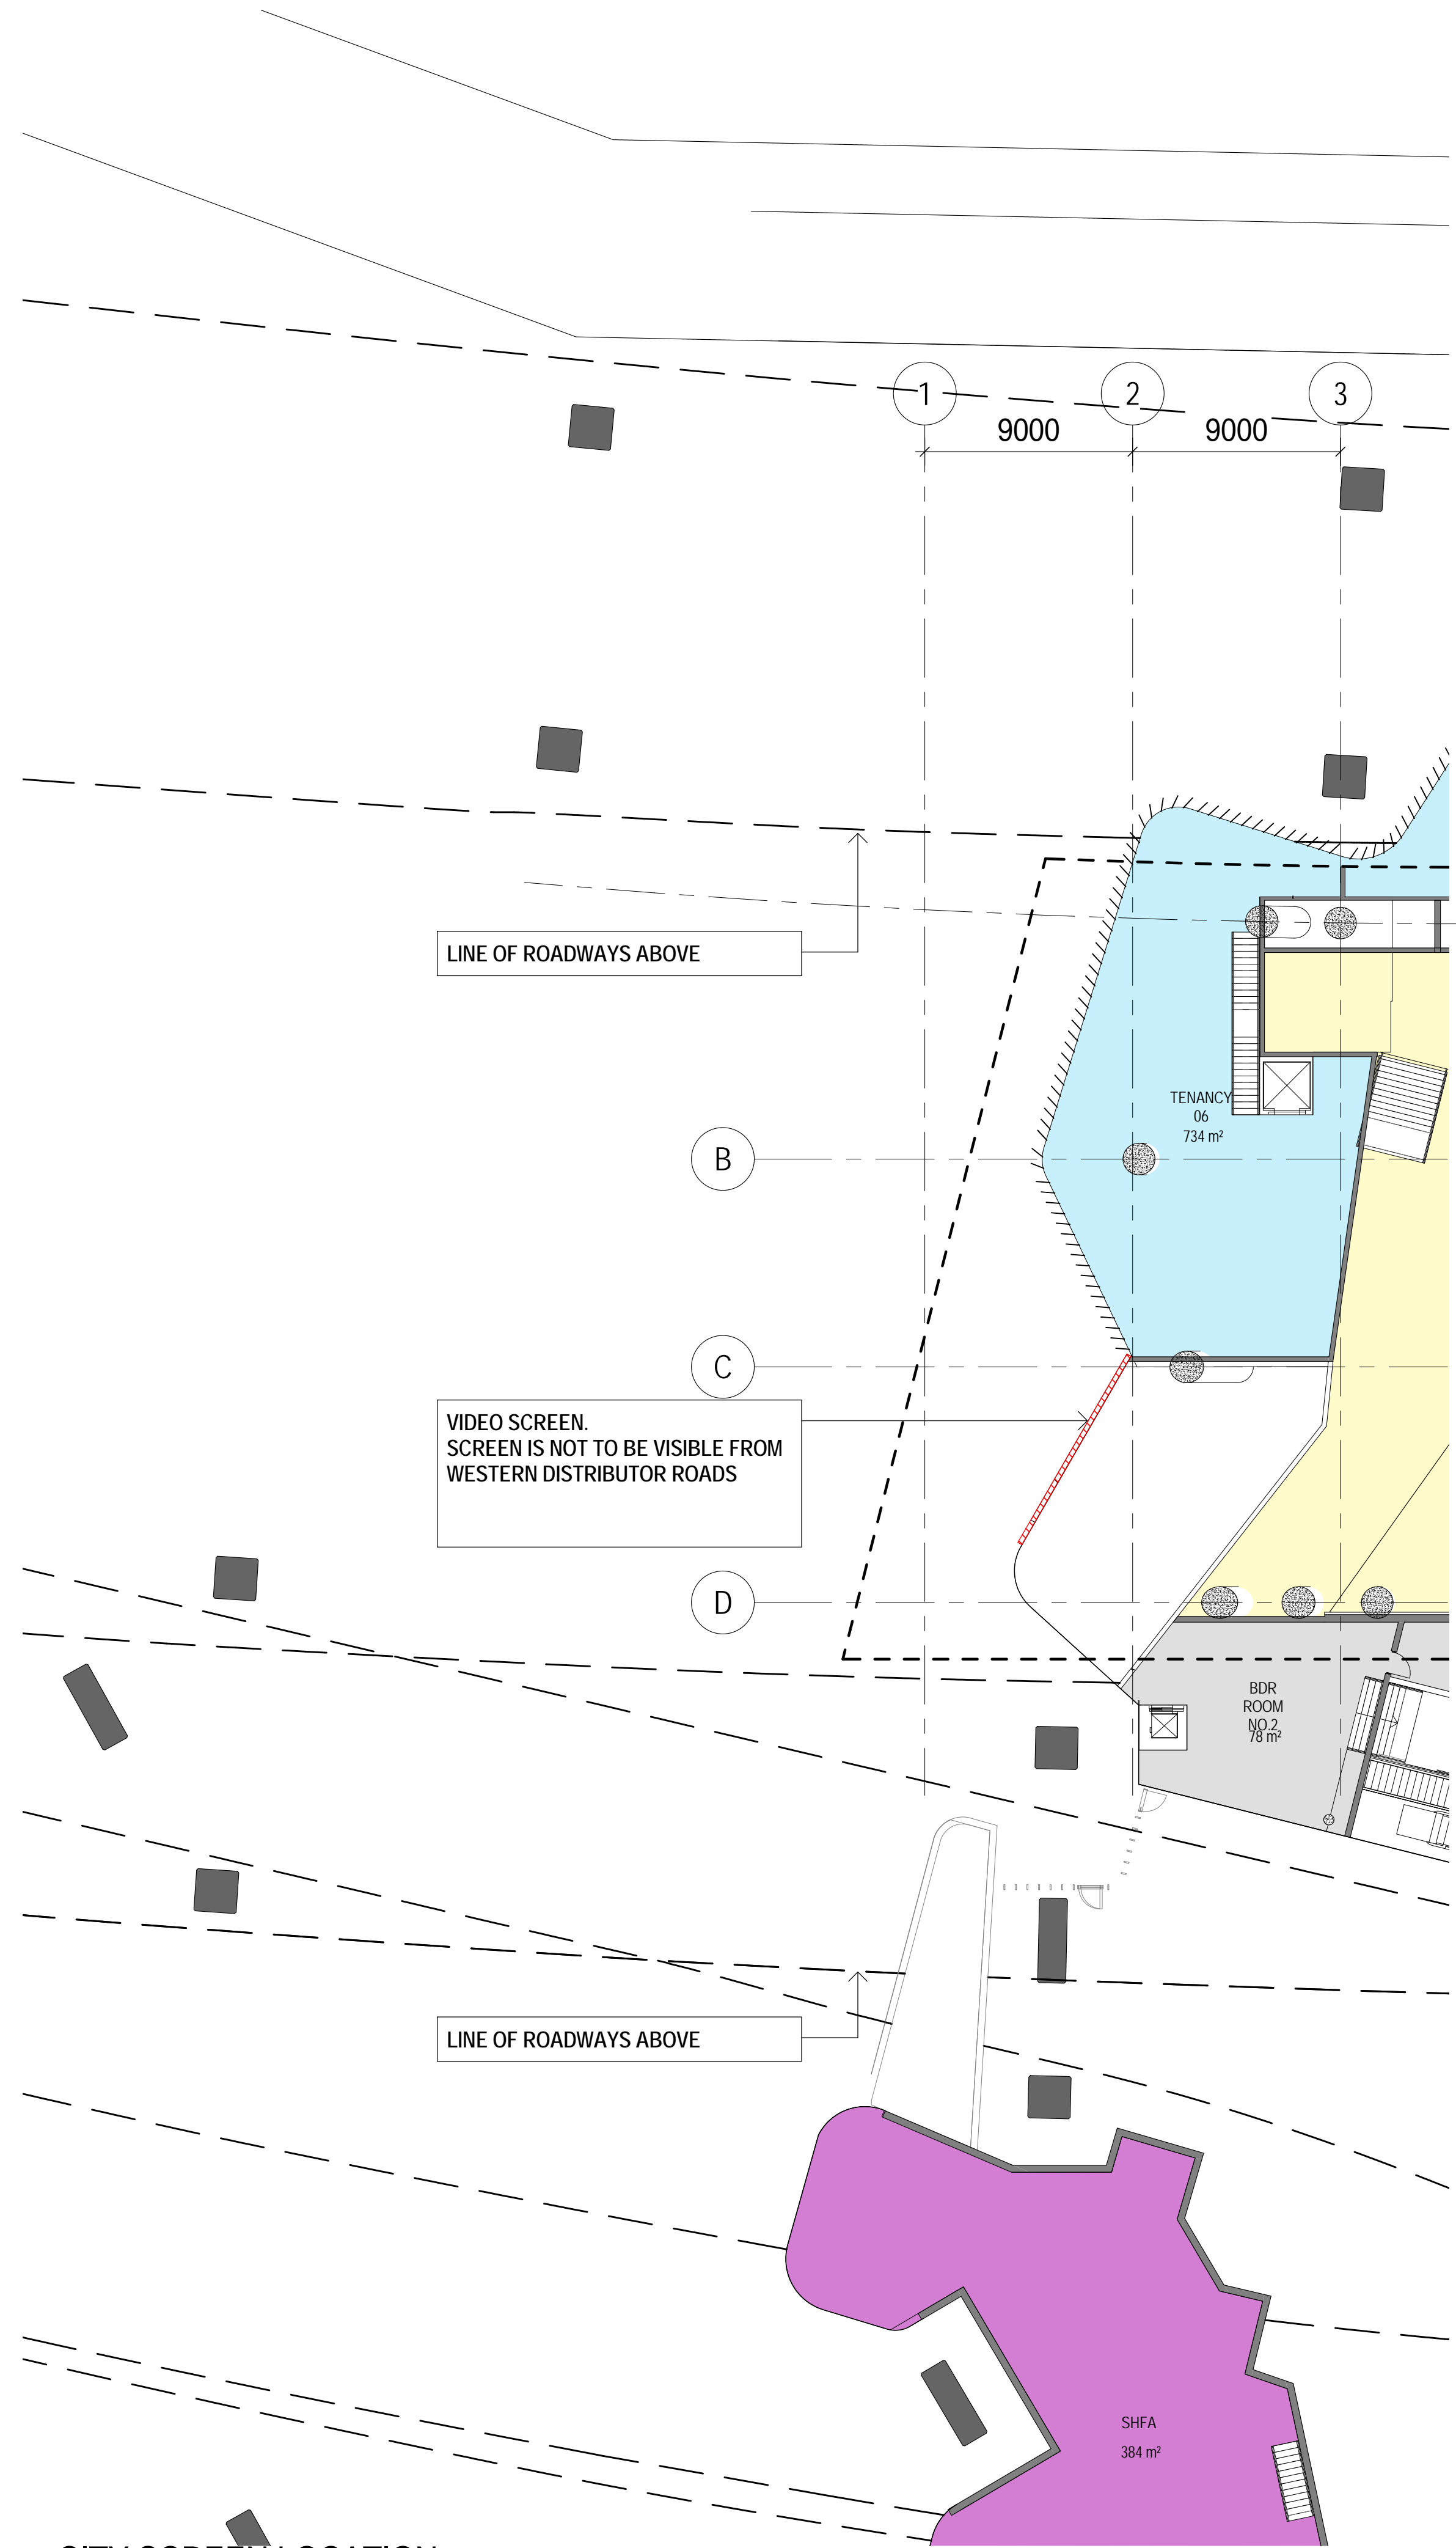



1 CITY SCREEN LOCATION
1:200

A
B
C
D

▽ FFL 28.250
OFFICE_L02
▽ FFL 24.300
OFFICE_L01
▽ FFL 20.350
PODIUM_L04
▽ FFL 16.600
PODIUM_L03
▽ FFL 11.800
PODIUM_L02
▽ FFL 7.500
PODIUM_L01
▽ FFL 2.900
GF
▽ FFL 0.000
DATUM

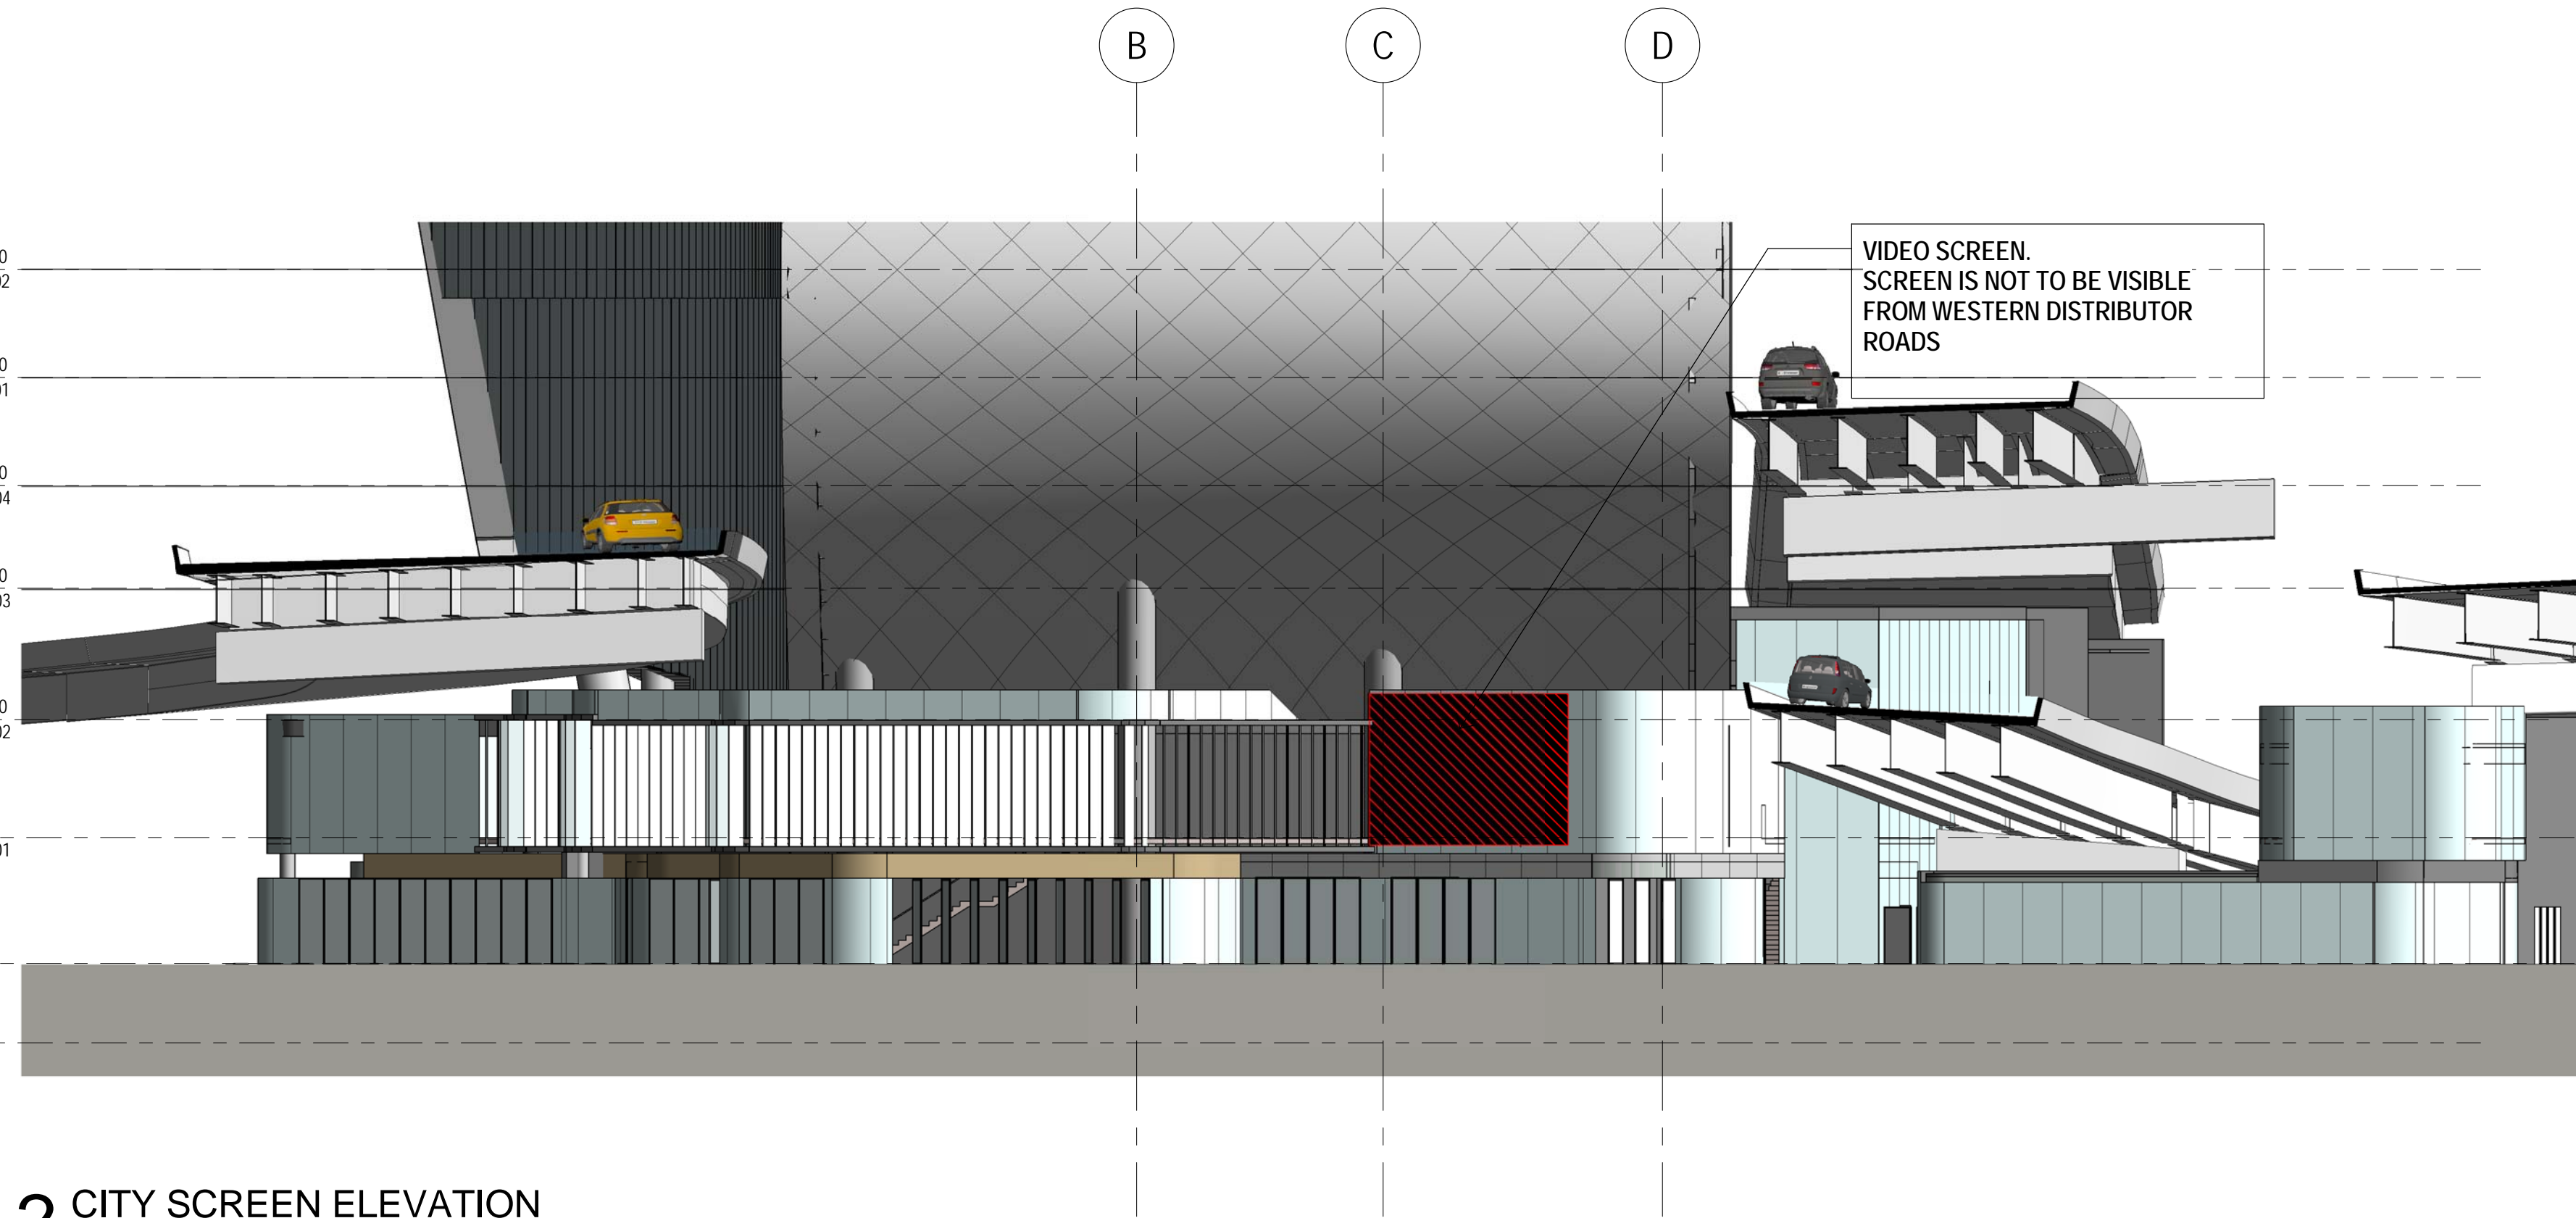

2 CITY SCREEN ELEVATION
1:200

 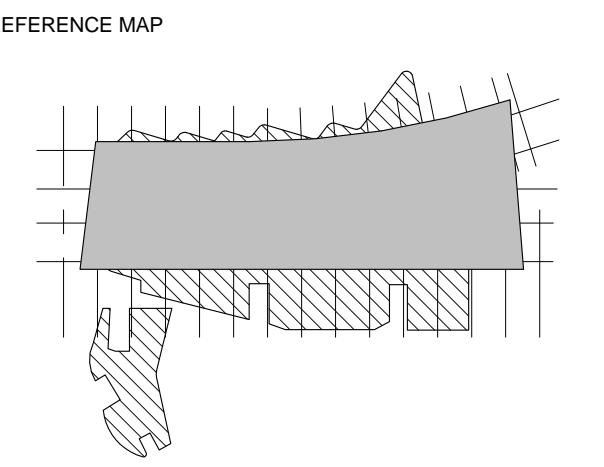

- NOTES
1. DO NOT SCALE DRAWINGS. WRITTEN DIMENSIONS GOVERN.
 2. ALL DIMENSIONS ARE IN MILLIMETRES UNLESS NOTED OTHERWISE.
 3. ALL DIMENSIONS SHALL BE VERIFIED ON SITE BEFORE PROCEEDING WITH THE WORK. HASSELL SHALL BE NOTIFIED IN WRITING OF ANY DISCREPANCIES.
 4. THIS DRAWING MUST BE READ IN CONJUNCTION WITH ALL RELEVANT CONTRACTS, SPECIFICATIONS AND DRAWINGS.

© COPYRIGHT OF THIS DRAWING IS VESTED IN HASSELL, LTD.
2013 HASSELL, LTD.

THIS DRAWING IS AN UNCONTROLLED COPY, UNLESS NOTED OTHERWISE.

REV	DESCRIPTION	DATE
A	DEVELOPMENT APPLICATION	20.12.13
-	FOR REVIEW	29.11.13

CONSULTANT
HASSELL Limited ABN 007 711 435
LEVEL 5 70 HINDMARSH SQUARE
ADELAIDE SA 5000 AUSTRALIA
ADELAIDE@HASSELLSTUDIO.COM
T +61 8 6203 5222 F +61 8 6203 5200

HASSELL

RUSSELL & GEORGE pmdl

CLIENT
Grocon
MARKHAM



PROJECT
THE RIBBON
REDEVELOPMENT OF 31 WHEAT RD,
SYDNEY

DRAWING TITLE
VIDEO SCREEN DIAGRAMS

STATUS
FOR APPROVAL

SCALE @ B1 1:200	DRAWN AK	CO-ORD PS	REVIEWED PS	APPROVED CW
PROJECT NUMBER A004409	DRAWING NUMBER ARC-HSL-DA-SK001	REV A		

C:_Revit Projects\34402_CENTRAL BASE_DA
SCHEME_WORKING_SAP01V1

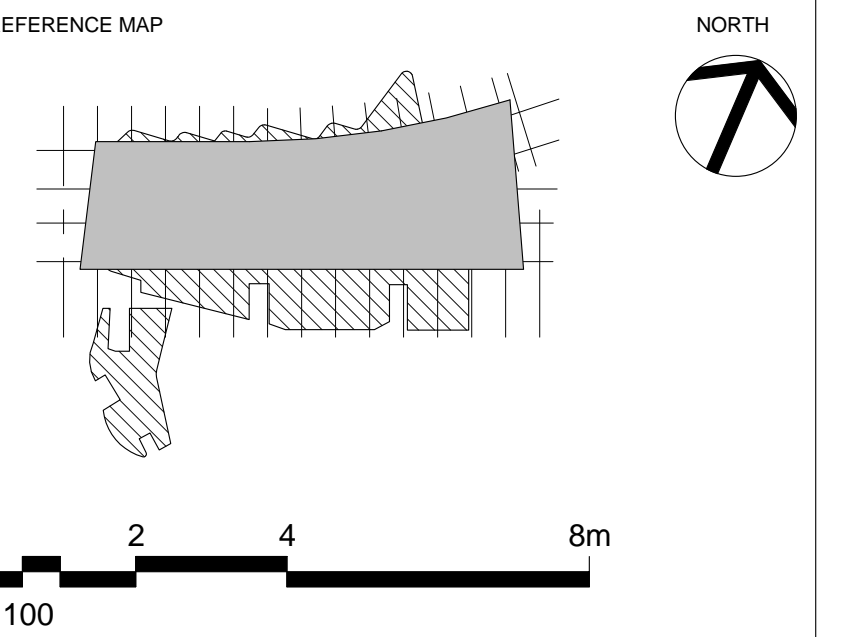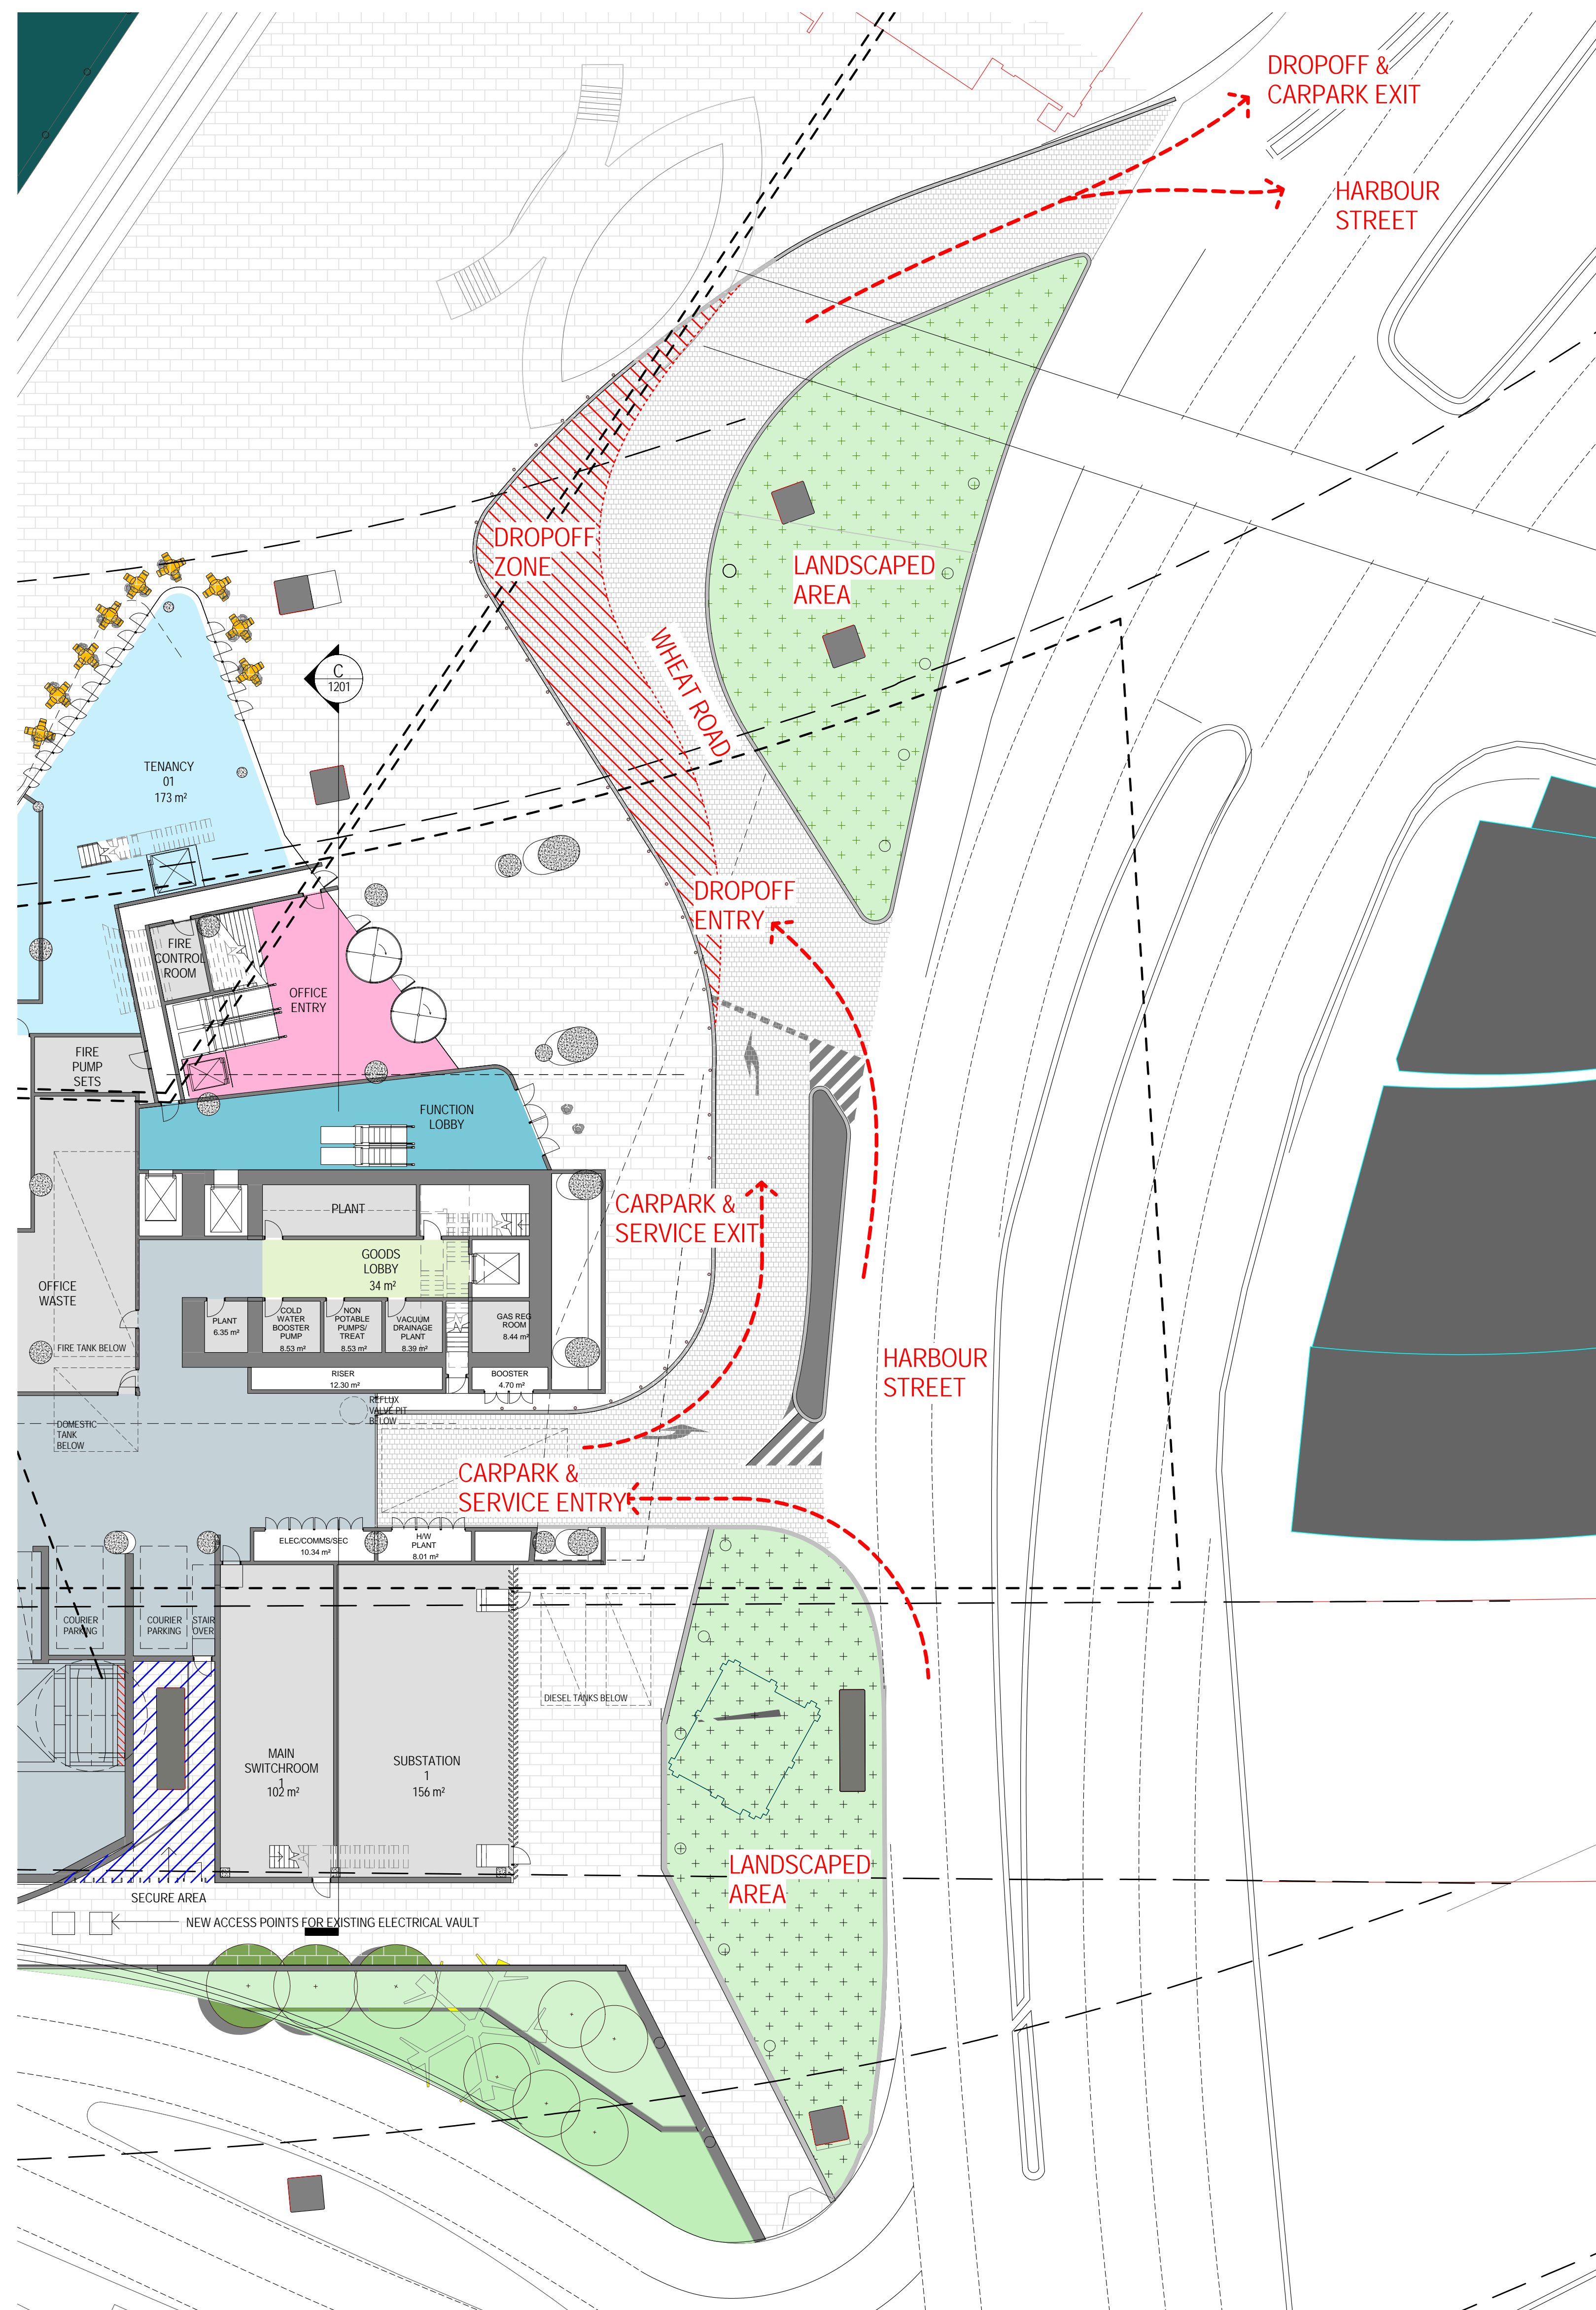

NOTES

DO NOT SCALE DRAWINGS. WRITTEN DIMENSIONS GOVERN.

ALL DIMENSIONS ARE IN MILLIMETRES UNLESS NOTED OTHERWISE.

ALL DIMENSIONS SHALL BE VERIFIED ON SITE BEFORE PROCEEDING WITH THE WORK. HASSELL SHALL BE NOTIFIED IN WRITING OF ANY DISCREPANCIES.

THIS DRAWING MUST BE READ IN CONJUNCTION WITH ALL RELEVANT CONTRACTS, SPECIFICATIONS AND DRAWINGS.

© COPYRIGHT OF THIS DRAWING IS VESTED IN HASSELL. LTD.
013 HASSELL. LTD.

THIS DRAWING IS AN UNCONTROLLED COPY. UNLESS NOTED OTHERWISE.

[illegible]

CONSULTANT
HASSELL Limited ABN 007 711 435
LEVEL 5 70 HINDMARSH SQUARE
MELBAIDE SA 5000 AUSTRALIA
MELBAIDE@HASSELLSTUDIO.COM
+61 8 8203 5222 F +61 8 8203 5200

HASELL

**RUSSELL &
GEORGE**

pmdl
ARCHITECTURE
INTERIOR

AGENT

 Grocon
MARKHAM

PROJECT
THE RIBBON
DEVELOPMENT OF 31 WHEAT RD,
SYDNEY

WORKS TO WHEAT ROAD AND DROP OFF AREA

STATUS _____

FOR APPROVAL _____

SCALE @ B1 : 200	DRAWN AK	CO-ORD PS	REVIEWED PS	APPROVED CW
PROJECT NUMBER 004409	DRAWING NUMBER ARC-HSL-DA-SK003			REV -

