




1 NORTH ELEVATION
SCALE 1:400

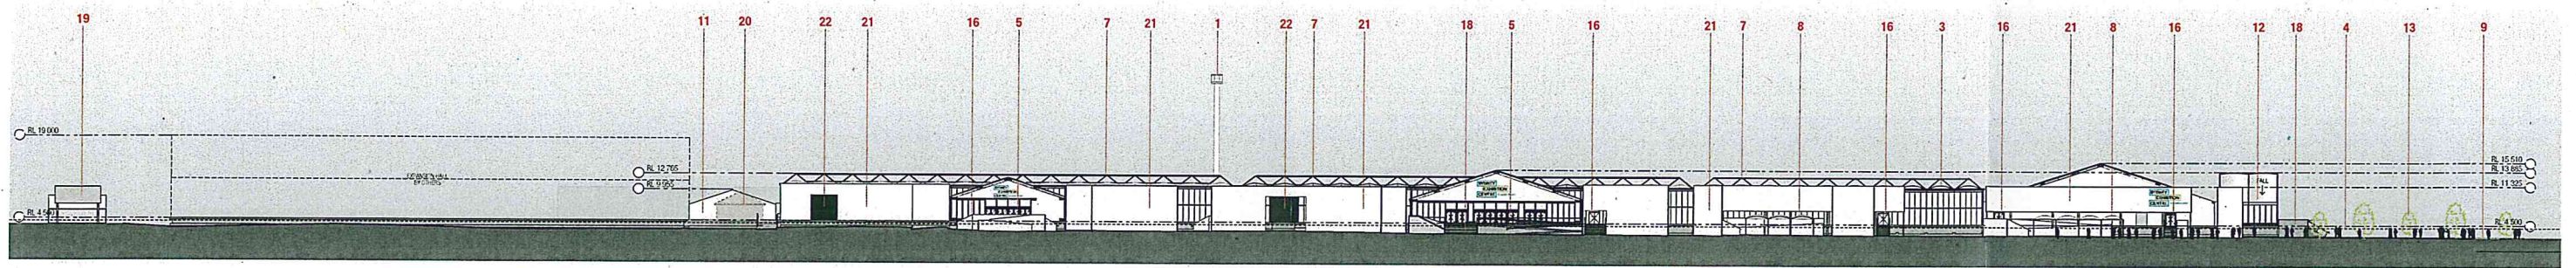

2 SOUTH ELEVATION
SCALE 1:400

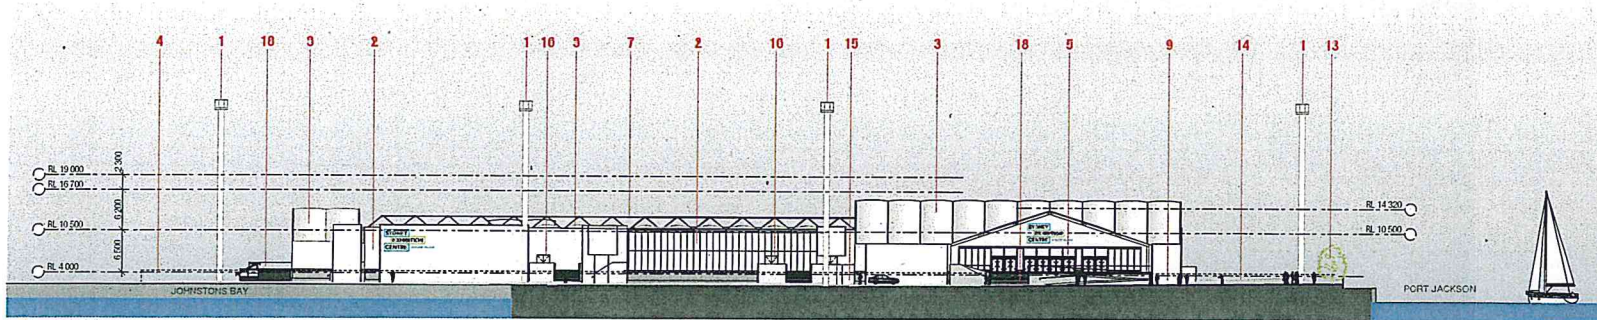



3 EAST ELEVATION
SCALE 1:400

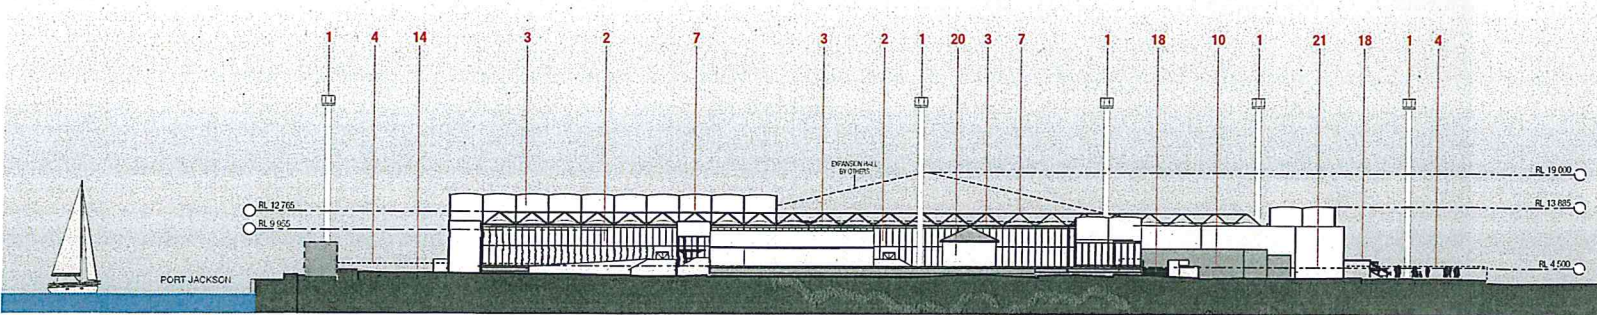


4 WEST ELEVATION
SCALE 1:400


LEGEND:

1 EXISTING LIGHTING STRUCTURES TO BE RETAINED	6 EXISTING ELECTRICAL SUBSTATION #5 (OUTLINE DASHED)	11 REQUIRED CLEAR AREA AROUND SYDNEY WATER PUMP STATION. REFER TO PLAN A2200 FOR EXTENT.	17 ADMINISTRATION BUILDING
2 SELECTED WHITE FIRE RETARDANT INSULATED WALL PANEL OR SIMILAR	7 EXPOSED STRUCTURAL FRAME METAL FINISH	12 SYDNEY EXHIBITION CENTRE MAIN ENTRANCE	18 ENTRANCE STAIR & RAMP. TIMBER STRUCTURE & FC SHEET CLADDING.
3 SELECTED FIRE RETARDANT WHITE PVC COATED ROOF FABRIC OR SIMILAR	8 SELECTED SHADING SYSTEM. FIRE RETARDANT WHITE PVC COATED ROOF FABRIC OR SIMILAR SUPPORTED ON STEEL FRAME	13 TEMPORARY LANDSCAPE	19 SICEEP SIGNAGE (MIN 2M FROM BOUNDARIES)
4 1.8m HIGH SECURITY FENCE TO SITE BOUNDARY (OUTLINE DASHED)	9 FORECOURT	14 BOH LOADING AREA	20 SYDNEY WATER PUMP STATION
5 CLEAR GLASS PANELS (SAFETY GLASS)	10 EXISTING ELECTRICAL SUBSTATION #2	15 WASTE & STORAGE AREAS	21 SELECTED FIRE RETARDANT INSULATED WHITE WALL PANEL OR SIMILAR
		16 EGRESS DOORS COMPLIANT WITH BCA REQUIREMENTS	22 LOADING DOOR. WHITE METAL ROLLER DOOR OR SIMILAR
			23 ADMINISTRATION BUILDING. TWO STOREY METAL CLAD STRUCTURE. WHITE IN COLOUR OR SIMILAR.

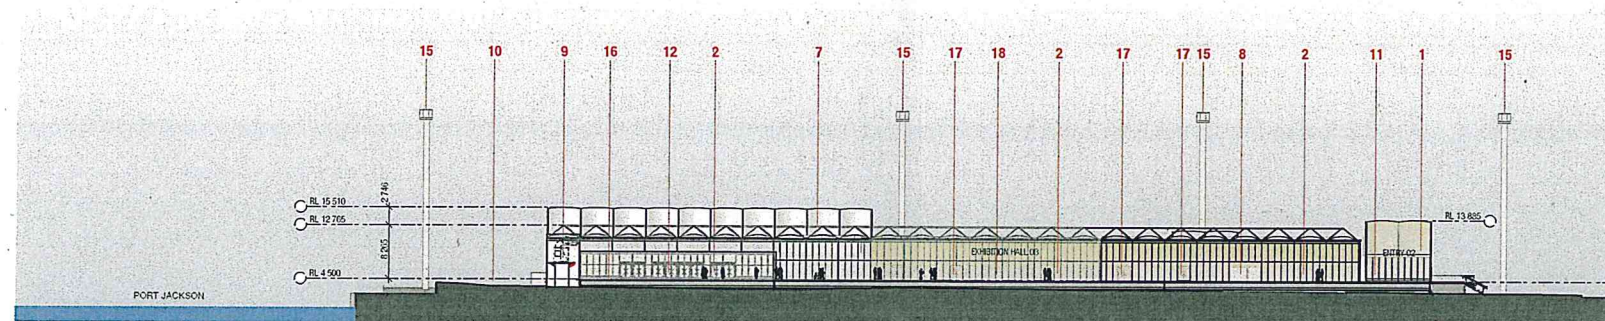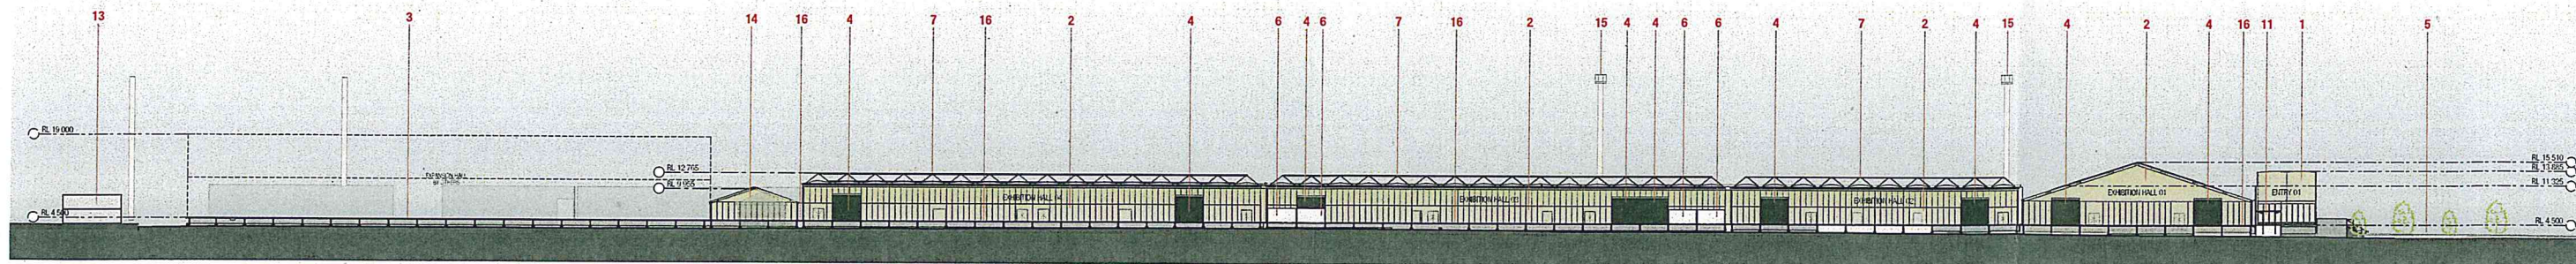


LEGEND:			
1 MAIN ENTRANCE	6 INTERNAL BRACING WALLS	11 RECEPTION / REGISTRATION	15 EXISTING LIGHTING STRUCTURE
2 EXHIBITION HALL	7 STRUCTURAL FRAME	12 SELECTED GLASS DOORS (SAFETY GLASS)	16 RAISED CONCRETE SLAB SUPPORTED BY CONCRETE FOOTINGS & BLOCKWORK
3 EXPANSION SLAB HALL 5	8 WC FACILITIES	13 ADMINISTRATION	17 EGRESS DOORS
4 LOADING DOOR	9 COVERED MECHANICAL SERVICES GANTRIES	14 EXISTING SYDNEY WATER PUMP BUILDING	
5 FORECOURT	10 BOH LOADING AREA		

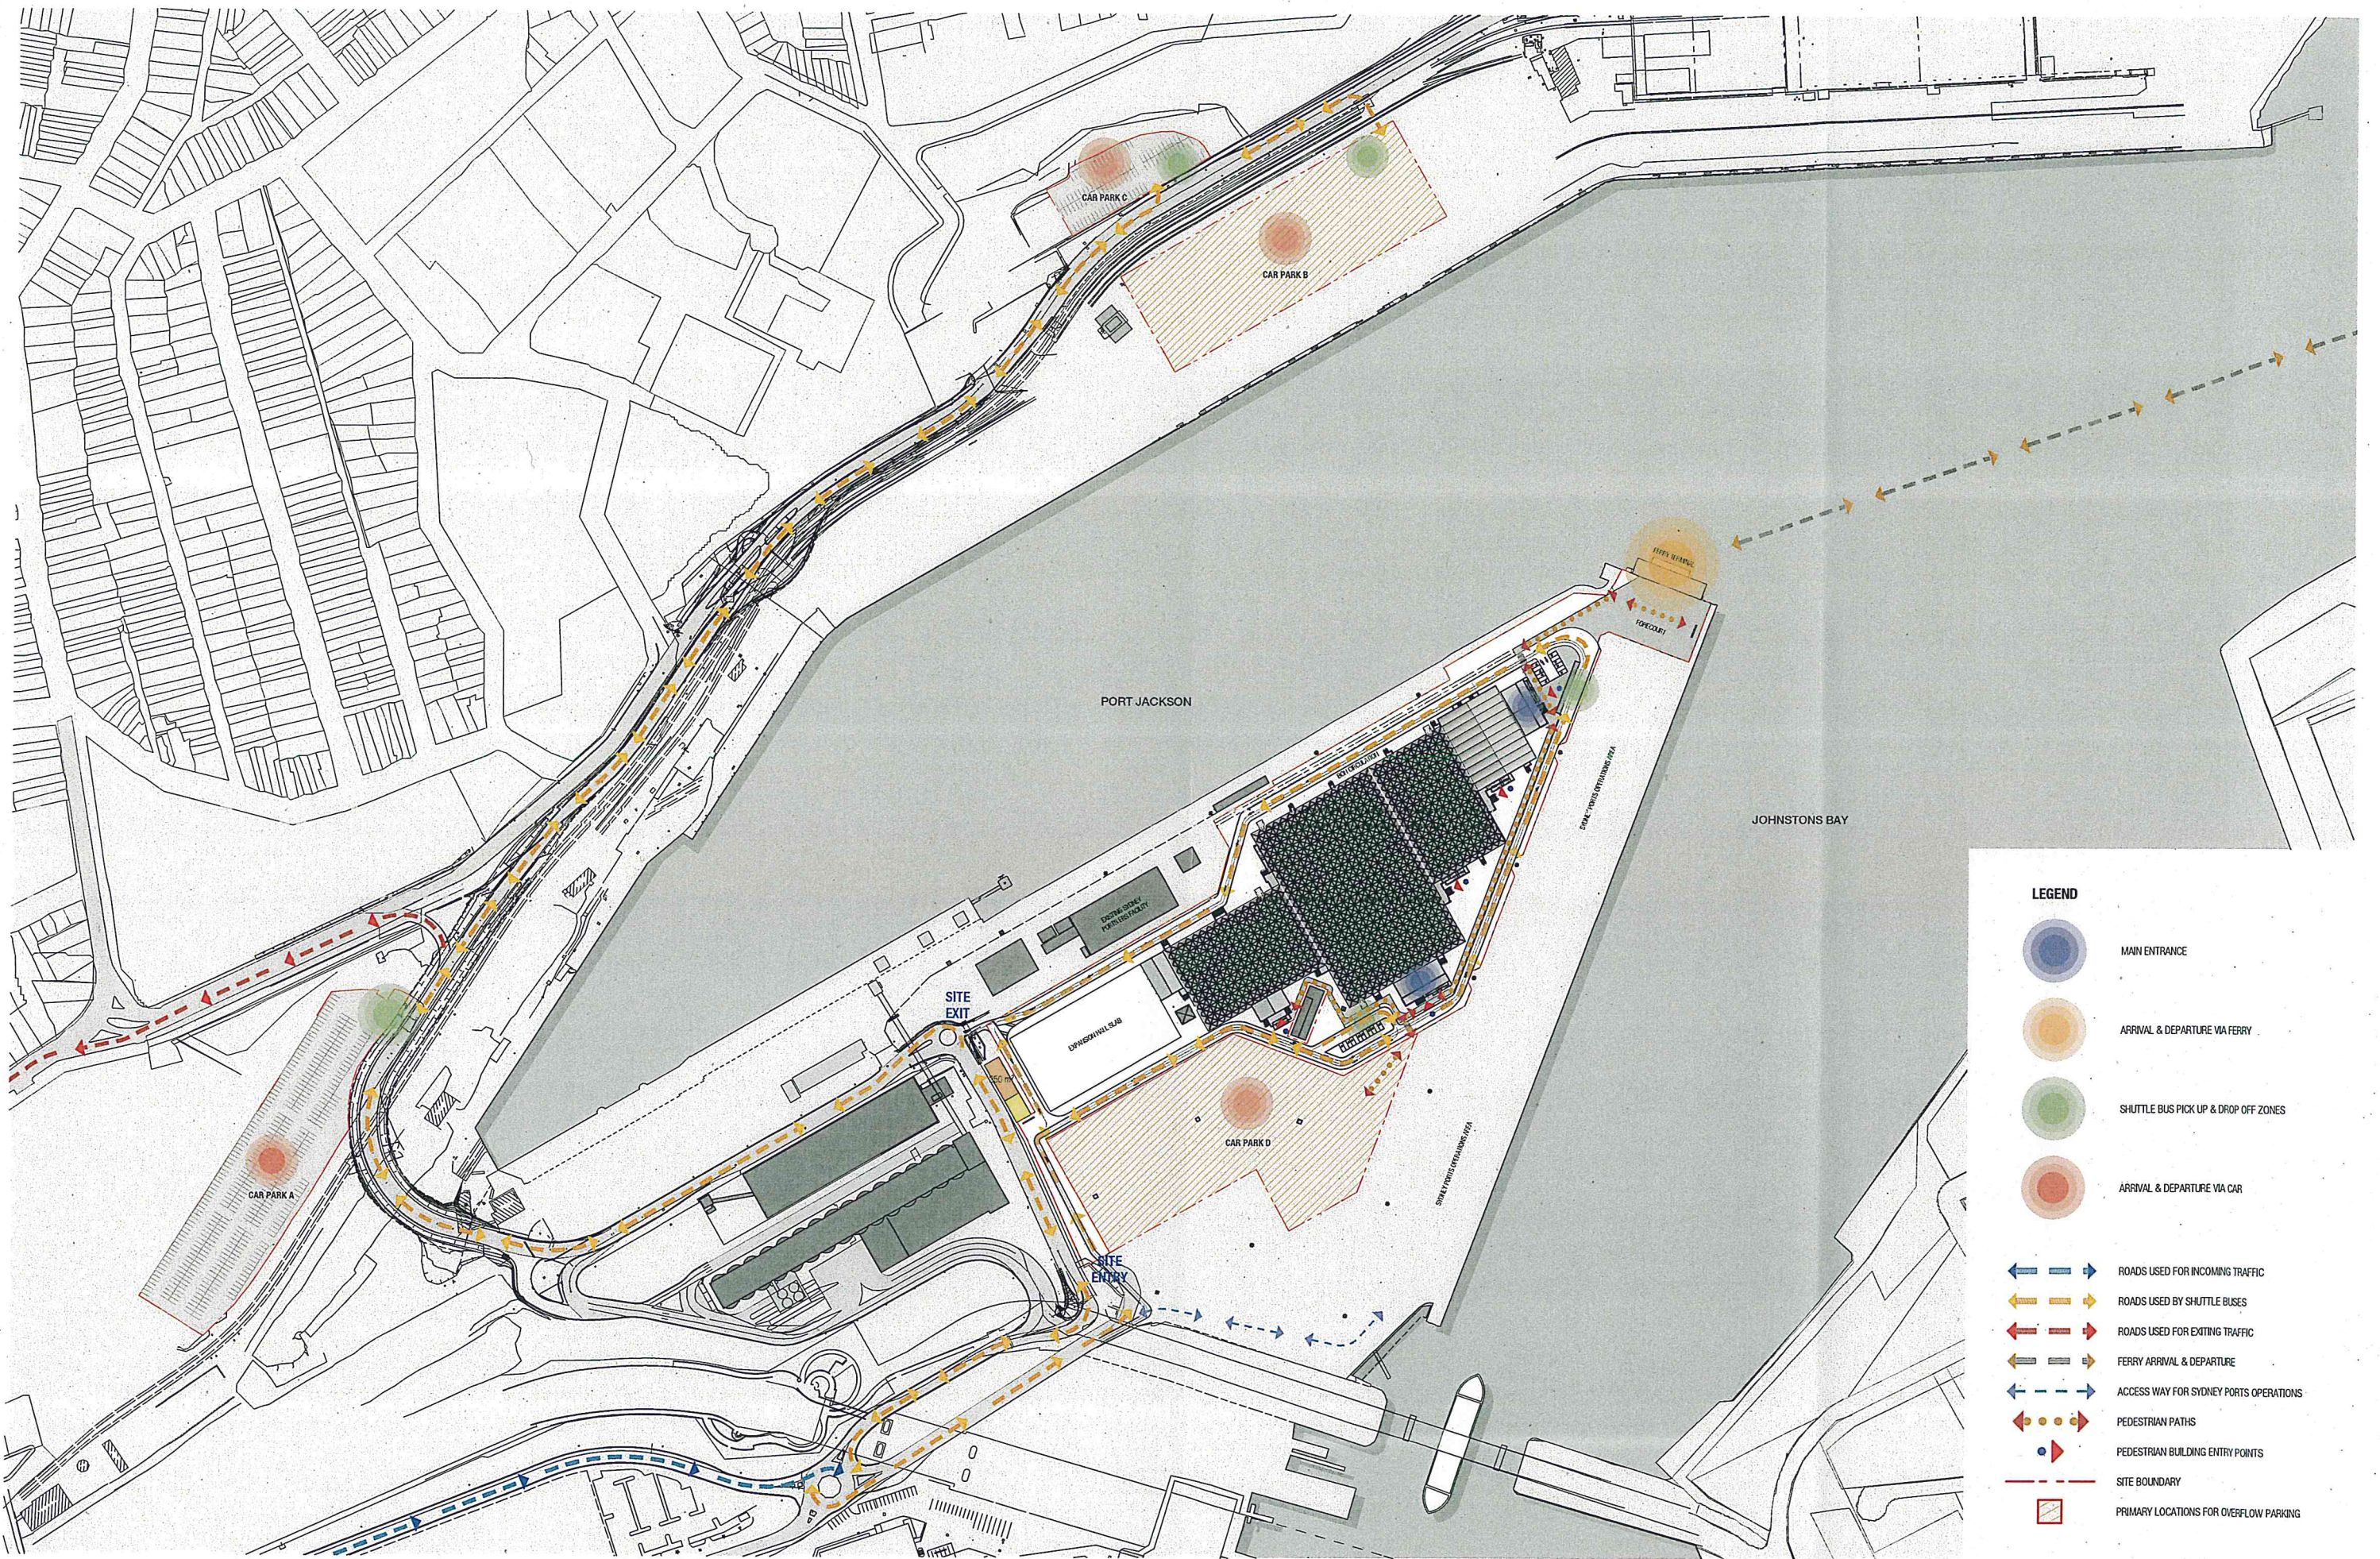

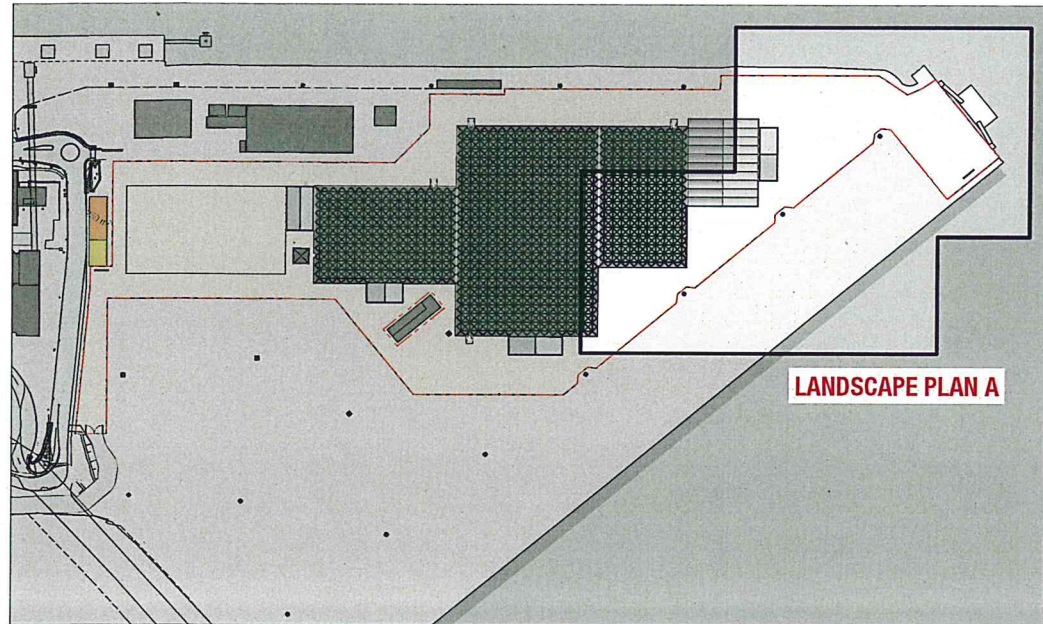


LOCATION PLAN
NOT TO SCALE

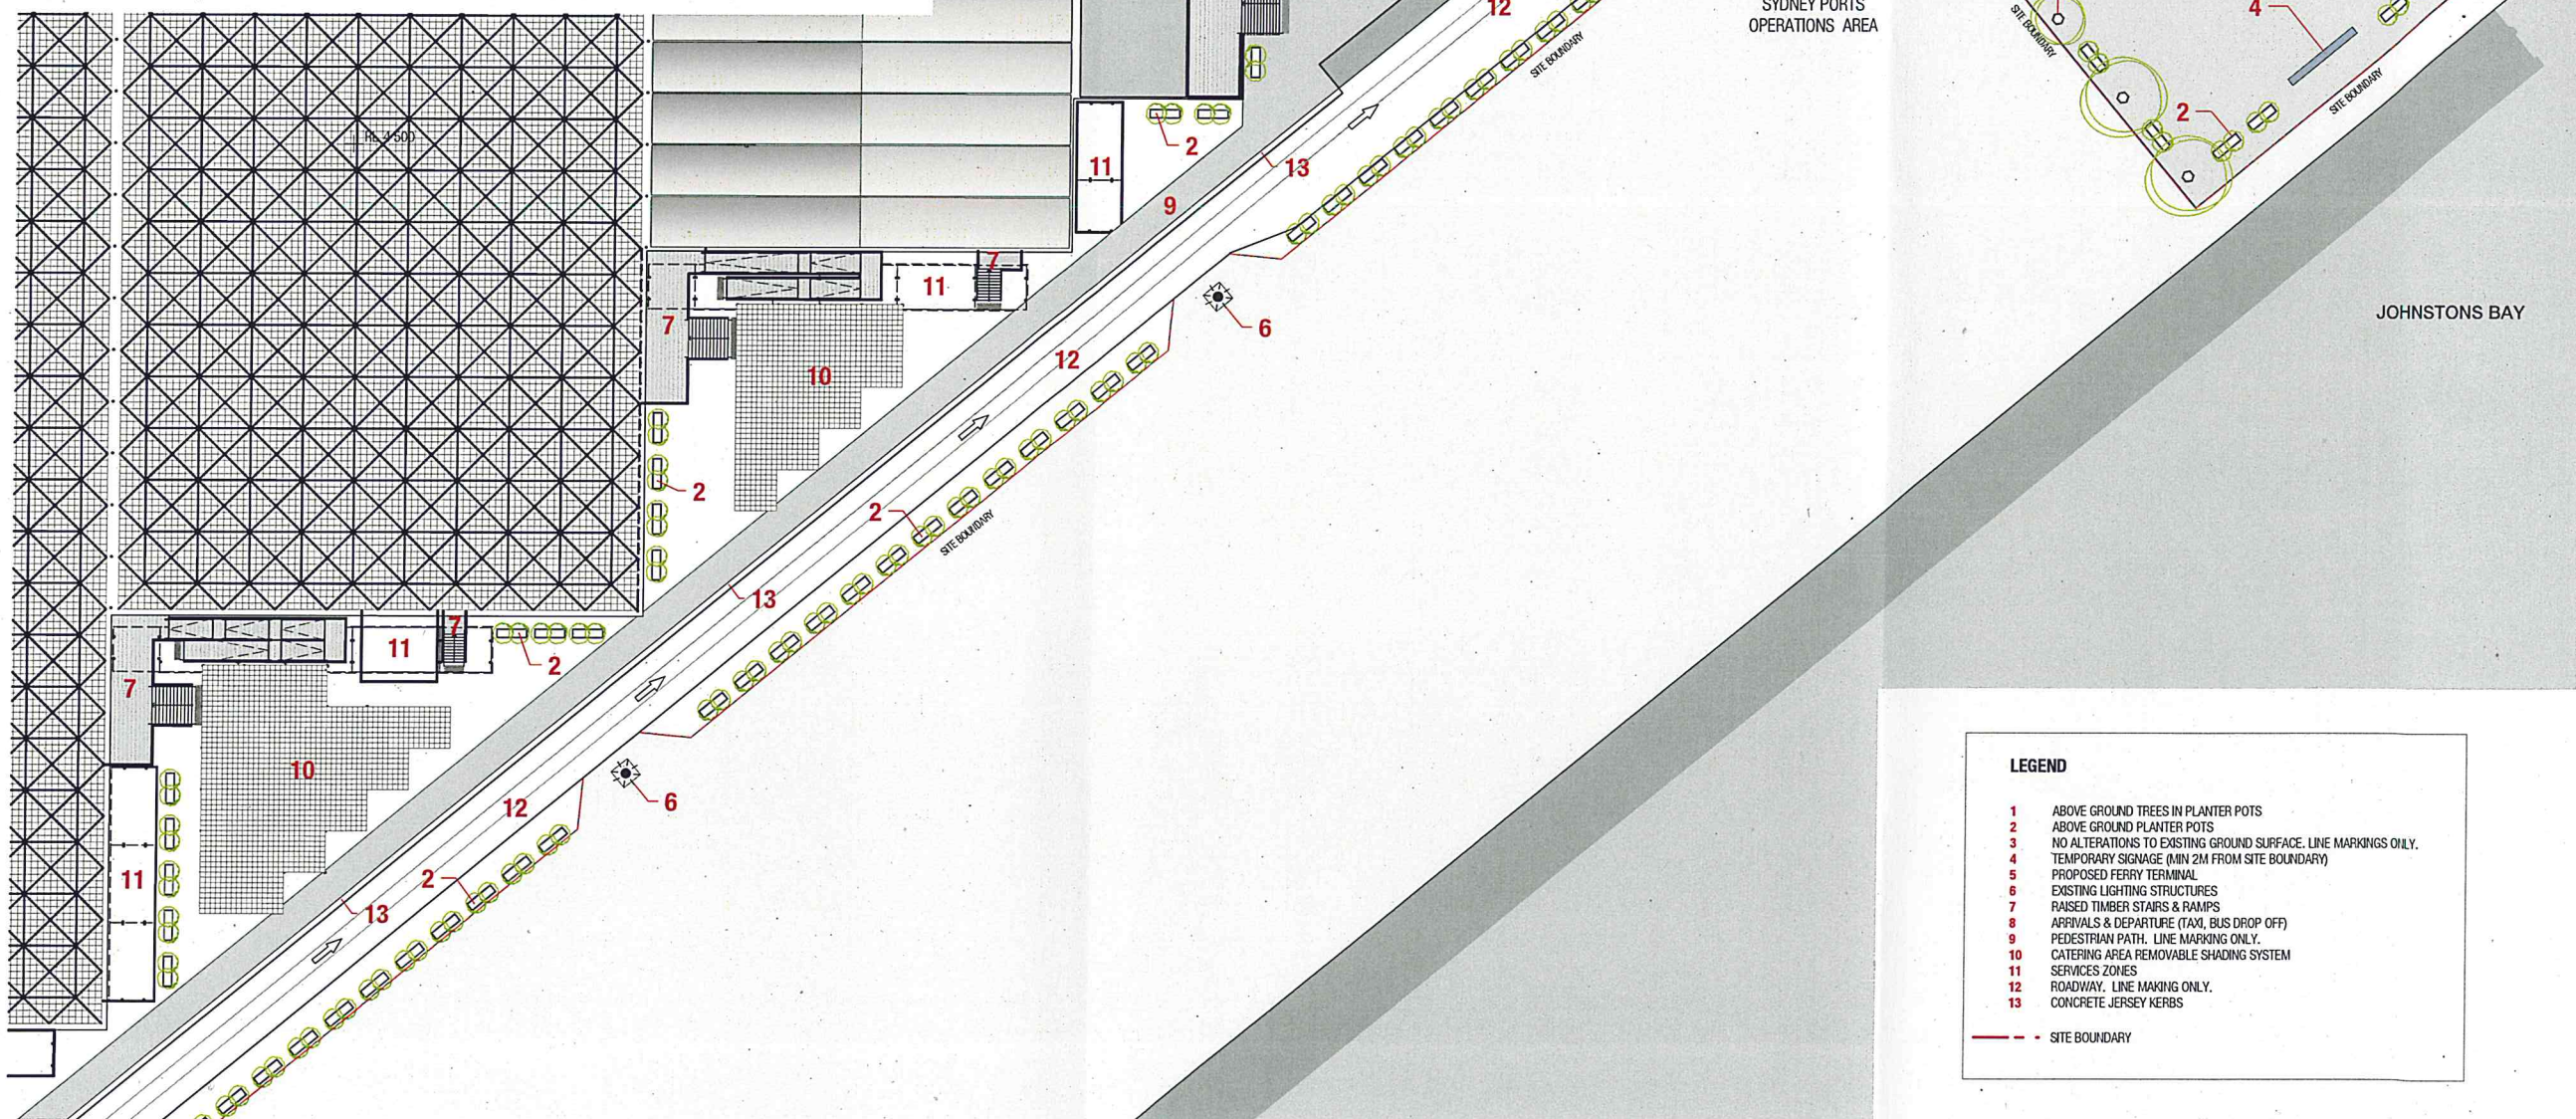

LANDSCAPE PLAN A
SCALE 1:500

- LEGEND**
- 1 ABOVE GROUND TREES IN PLANTER POTS
 - 2 ABOVE GROUND PLANTER POTS
 - 3 NO ALTERATIONS TO EXISTING GROUND SURFACE. LINE MARKINGS ONLY.
 - 4 TEMPORARY SIGNAGE (MIN 2M FROM SITE BOUNDARY)
 - 5 PROPOSED FERRY TERMINAL
 - 6 EXISTING LIGHTING STRUCTURES
 - 7 RAISED TIMBER STAIRS & RAMPS
 - 8 ARRIVALS & DEPARTURE (TAXI, BUS DROP OFF)
 - 9 PEDESTRIAN PATH. LINE MARKING ONLY.
 - 10 CATERING AREA REMOVABLE SHADING SYSTEM
 - 11 SERVICES ZONES
 - 12 ROADWAY. LINE MARKING ONLY.
 - 13 CONCRETE JERSEY KERBS
- SITE BOUNDARY

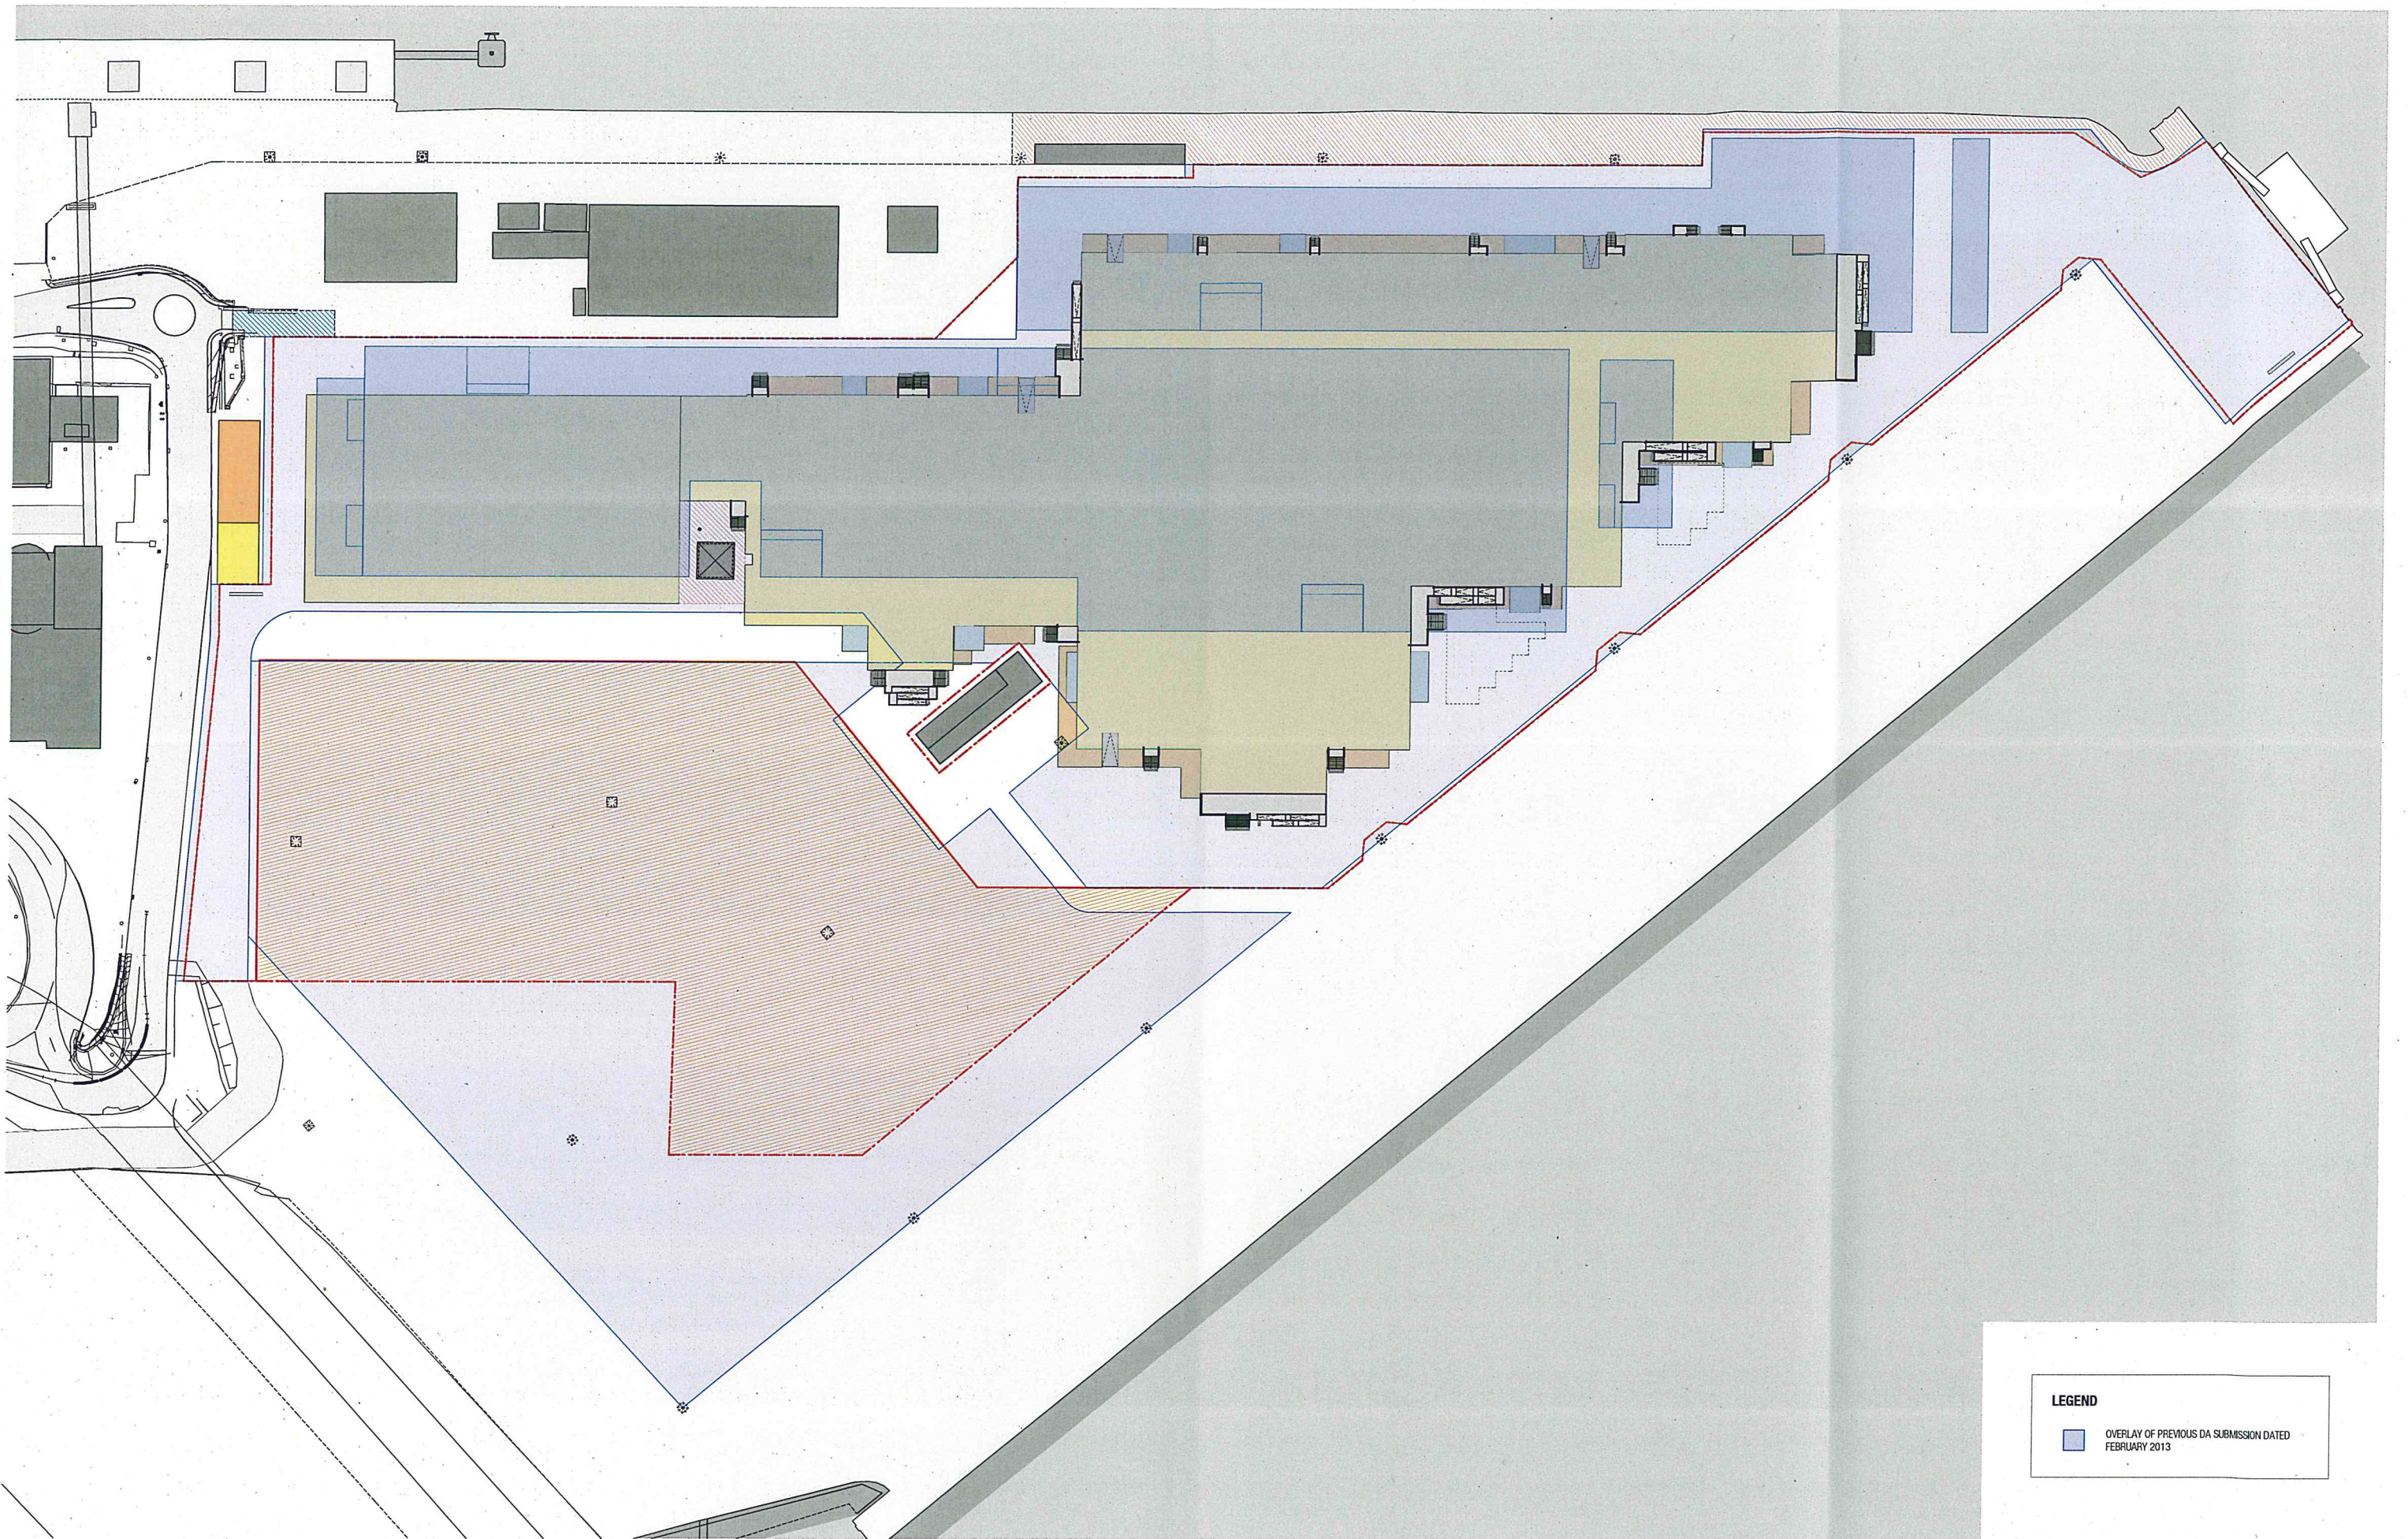

LEGEND

■ OVERLAY OF PREVIOUS DA SUBMISSION DATED FEBRUARY 2013