



Do not scale drawings. Verify all dimensions on site

issue	amendment	date
A	Issued for SDPA Submission	10.05.13
B	Issue for DOP1 Submission	20.06.13

KEY  
--- EXTENT OF DA SUBMISSION

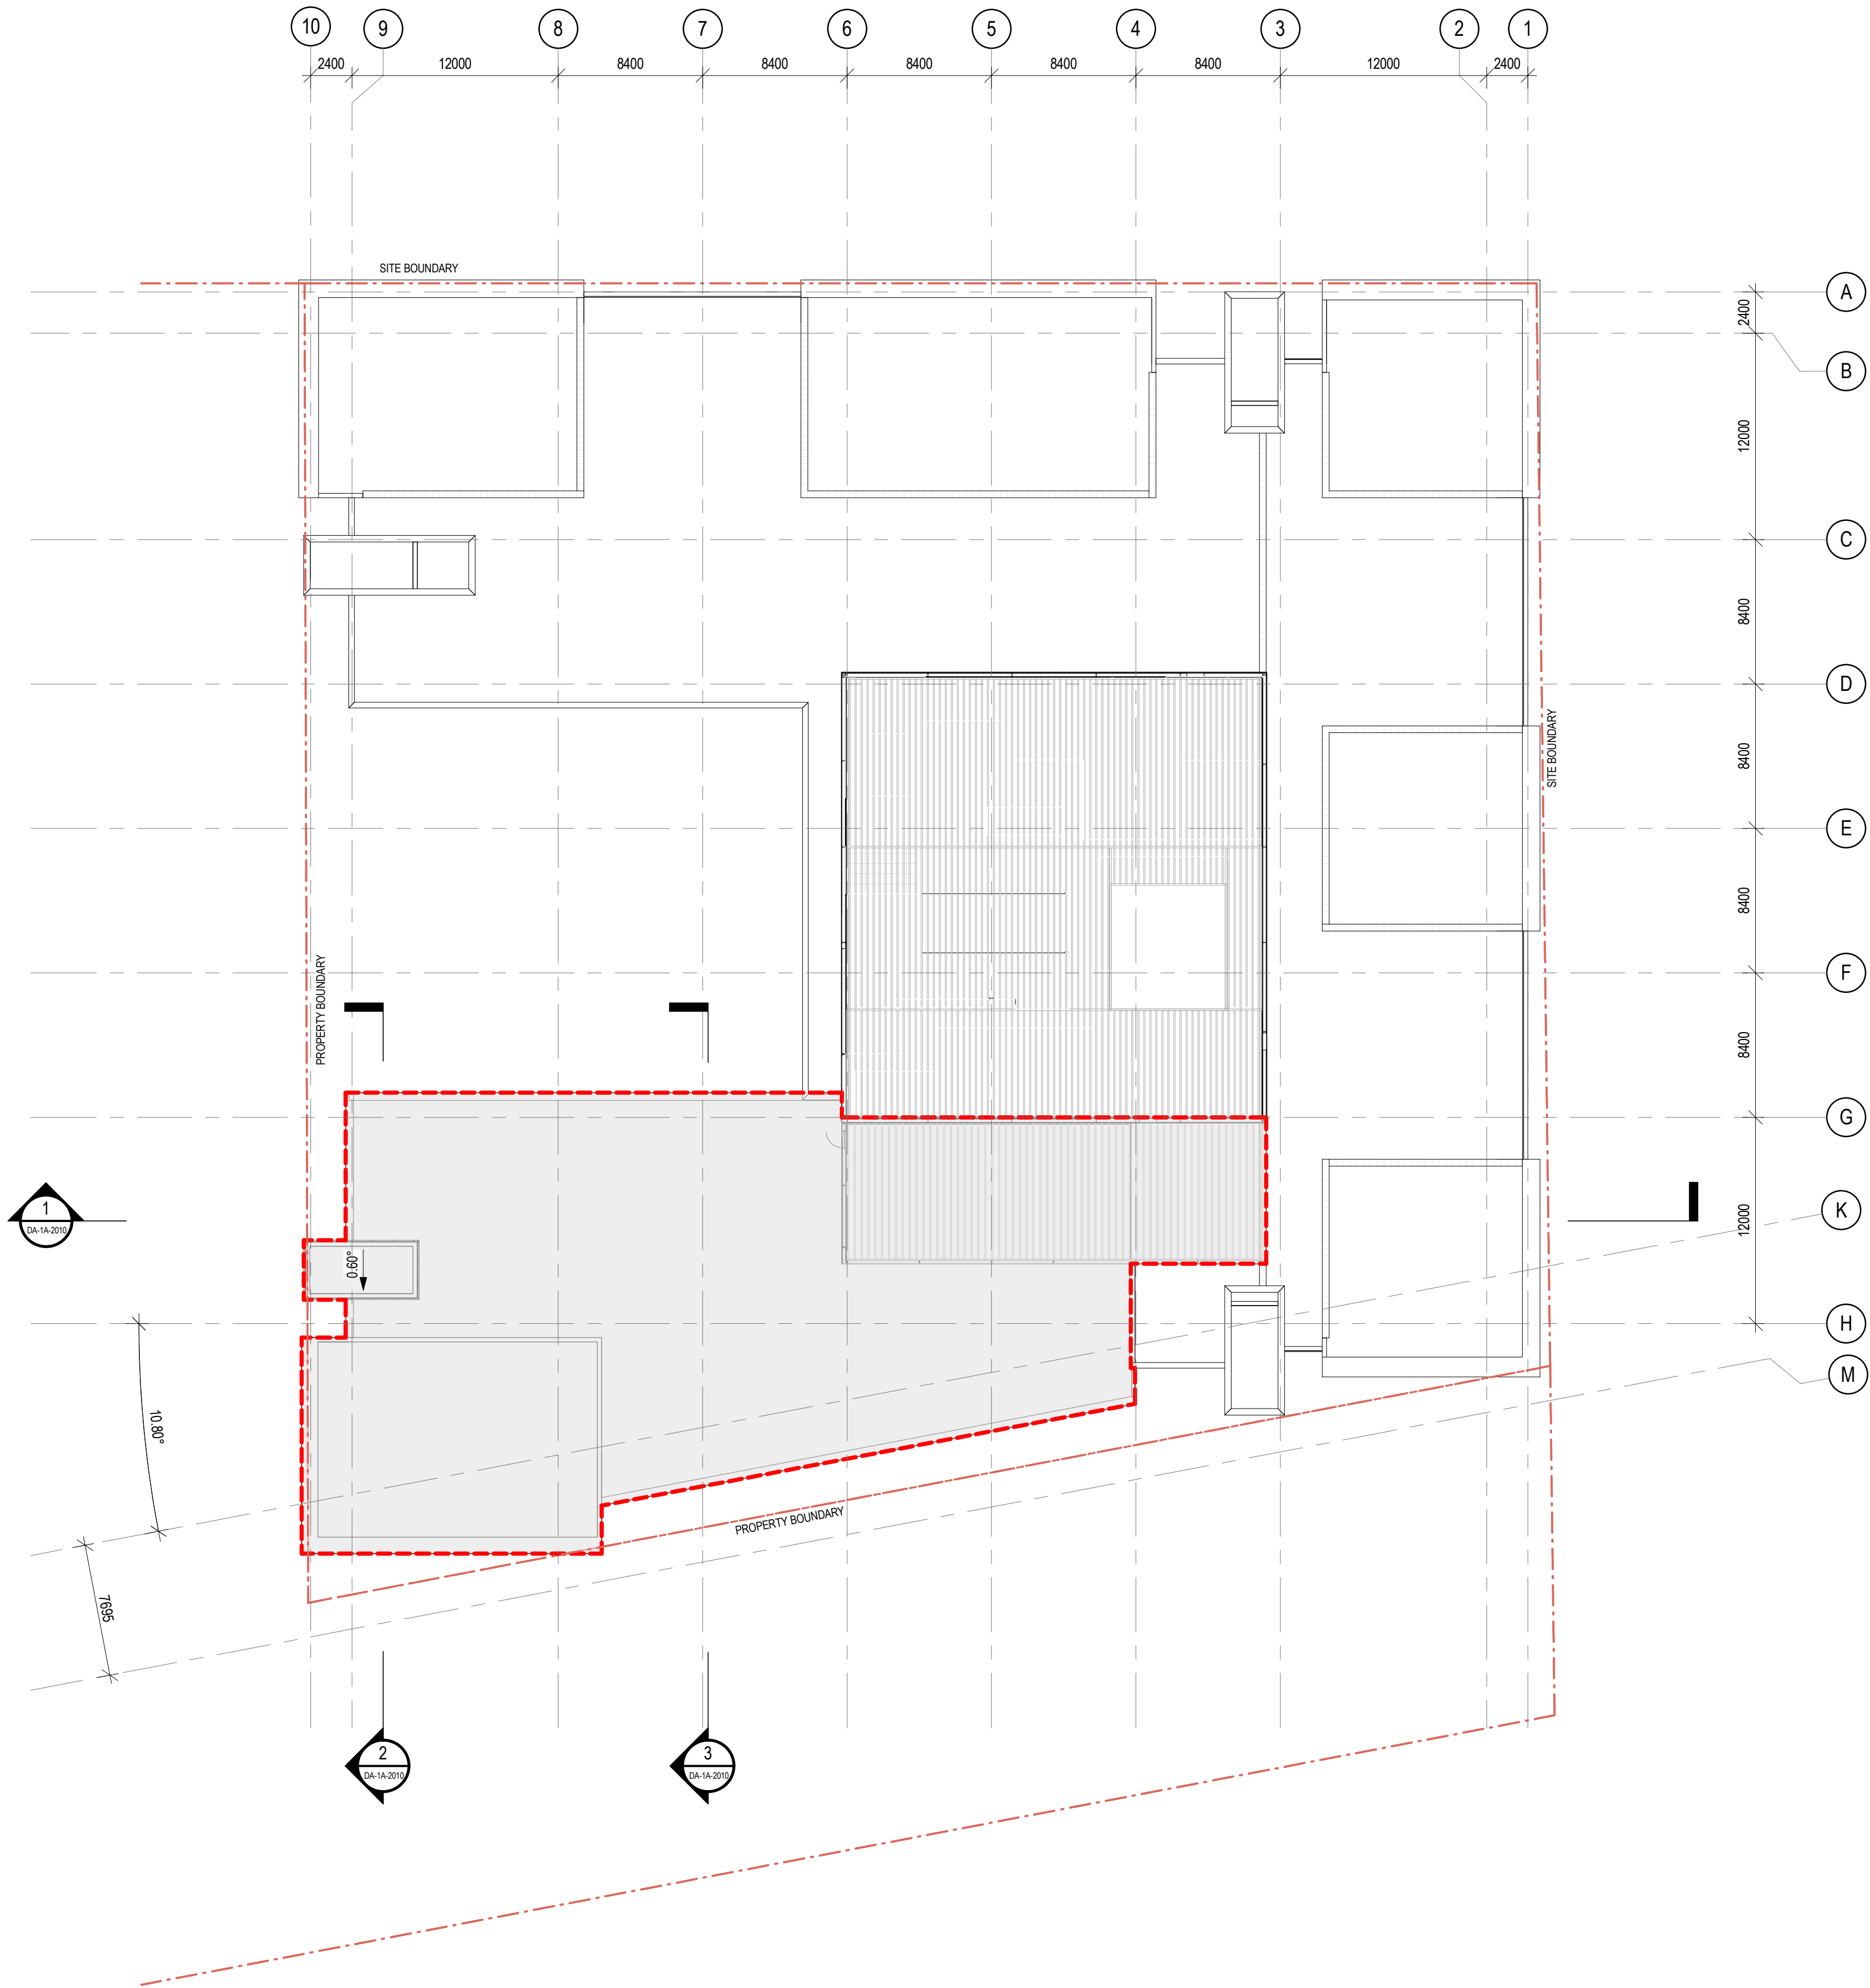

## DA SUBMISSION

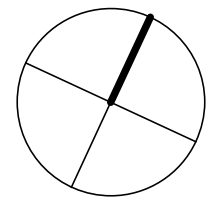

architectus™

Architectus Sydney  
Level 3 341 George Street  
Sydney NSW 2000  
T (61 2) 8252 8400  
F (61 2) 8252 8600  
sydney@architectus.com.au  
ABN 11 098 489 448

project  
STAGE 1A  
6 AUSTRALIA AVENUE  
SITE 43/44 SYDNEY OLYMPIC PARK  
drawing

ROOF PLAN

scale	1 : 250	drawing no.	DA-1A-1007
drawn	DH/RA	issue	B
checked	AT	project no.	090086