


LEGEND

- 01 FACADE GLAZING, SHOPFRONT (GLASS TYPE 1)
- 02 FACADE GLAZING (GLASS TYPE 2)
- 03 FACADE GLAZING (GLASS TYPE 3)
- 04 FACADE GLAZING (GLASS TYPE 2) WITH ANODISED MATTE OR POLISHED ALUMINIUM SHADING FINIS: CLEAR
- 05 FACADE GLAZING (GLASS TYPE 3) WITH ANODISED MATTE OR POLISHED ALUMINIUM SHADING FINIS: CLEAR
- 10 METAL COMPOSITE CLADDING PANELS: LIGHT METALLIC GREY WITH ANODISED MATTE OR POLISHED
- 11 PRE-CAST CONCRETE: OFF WHITE
- 12 ANODISED ALUMINIUM LOUVRES: CLEAR
- 13 ANODISED ALUMINIUM LOUVRES: DARK GREY
- 14 ANODISED ALUMINIUM FRAMING TO GLAZED FACADE: DARK GREY
- 15 METAL CLADDING PANELS: LIGHT METALLIC GREY
- 16 METAL CLADDING PANELS: MID METALLIC GREY
- 17 METAL CLADDING PANELS: DARK METALLIC GREY
- 18 METAL CLADDING PANELS: RED
- 19 METAL CLADDING PANELS: COLOURS GRADATING FROM DARK METALLIC GREY THROUGH TO SEMI-REFLECTIVE SILVER
- 20 PERFORATED METAL COMPOSITE PANELS: DARK METALLIC GREY
- 21 MULTI-CELL POLYCARBONATE SHELL CLADDING: CLEAR
- 22 MULTI-CELL POLYCARBONATE SHELL CLADDING: TRANSLUCENT
- 23 PROFILED METAL ROOFING: DARK METALLIC GREY
- 24 PROFILED METAL ROOFING: LIGHT GREY
- 25 PROFILED METAL ROOFING: OFF WHITE TO MATCH PRE-CAST CONCRETE
- 26 BALUSTRADE: DARK METALLIC GREY POWDER-COATED METAL
- 27 BALUSTRADE: GLASS
- 28 STONE
- 29 DARK GREY PAVER
- 30 TRELLIS
- 31 PLYWOOD CLADDING TO SOFFITS
- 32 PERFORATED METAL LOUVRE ZONE
- 33 TIMBER BATTENS ON CANTILEVERED STEEL FRAME
- 34 OFF-FORM CONCRETE

PROPOSED SIGNAGE TO FUTURE DETAIL

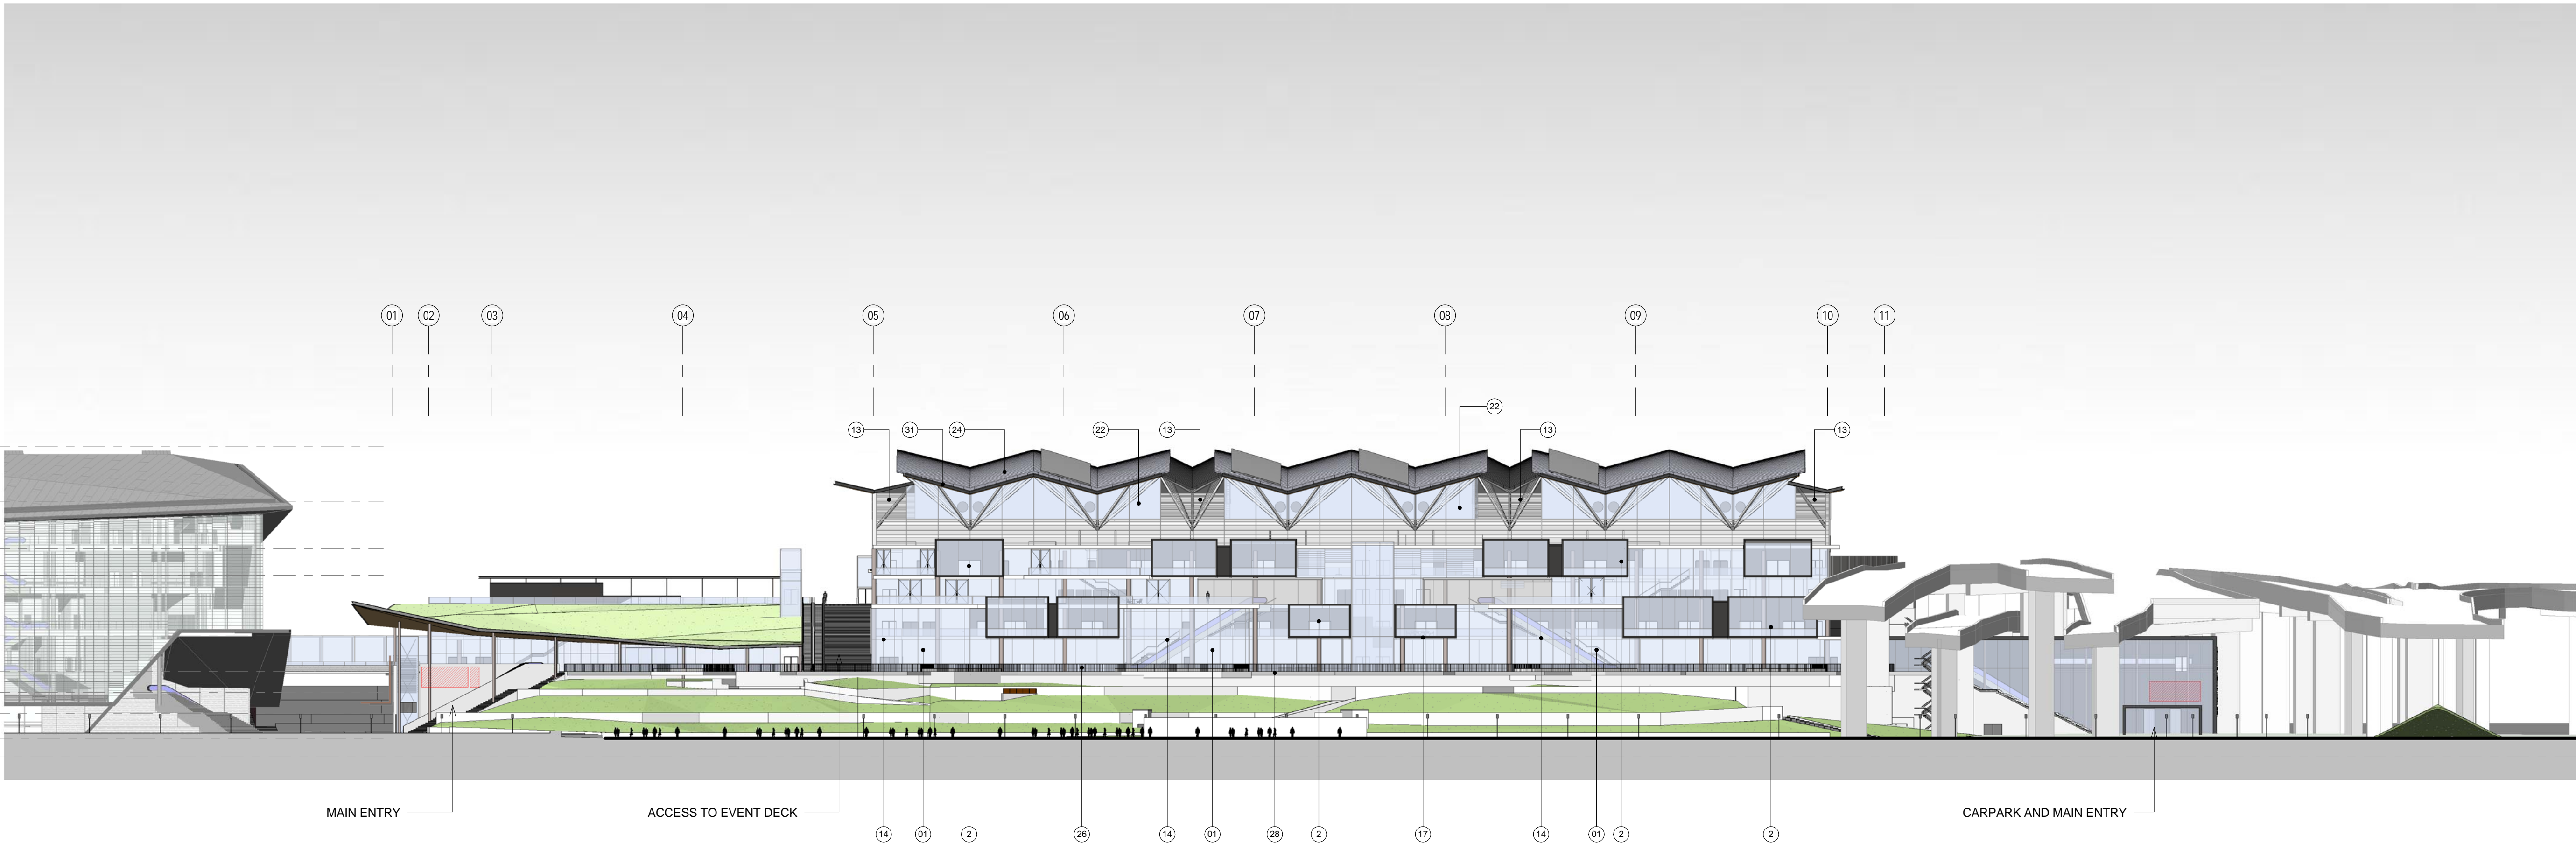

MAIN ENTRY


ACCESS TO EVENT DECK

CARPARK AND MAIN ENTRY

1 EAST ELEVATION  
1:500

FOR APPROVAL

DARLING HARBOUR LIVE

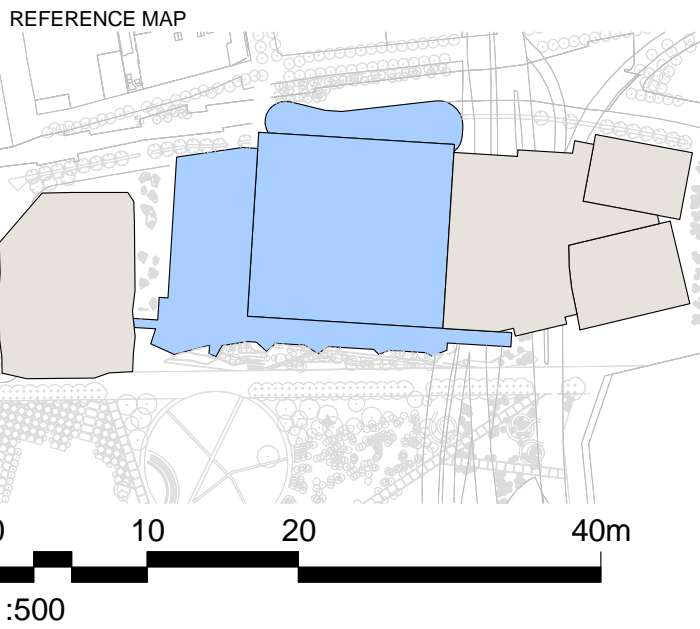

- NOTES
- DO NOT SCALE DRAWINGS. WRITTEN DIMENSIONS GOVERN.
  - ALL DIMENSIONS ARE IN MILLIMETRES UNLESS NOTED OTHERWISE.
  - ALL DIMENSIONS SHALL BE VERIFIED ON SITE BEFORE PROCEEDING WITH THE WORK. HASSELL+POPULOUS SHALL BE NOTIFIED IN WRITING OF ANY DISCREPANCIES.
  - THIS DRAWING MUST BE READ IN CONJUNCTION WITH ALL RELEVANT CONTRACTS, SPECIFICATIONS AND DRAWINGS.
- © COPYRIGHT OF THIS DRAWING IS VESTED IN HASSELL + POPULOUS.  
2013 HASSELL + POPULOUS.
- THIS DRAWING IS AN UNCONTROLLED COPY. UNLESS NOTED OTHERWISE.

A	ISSUED FOR DEVELOPMENT APPLICATION	14.03.13
REV	DESCRIPTION	DATE

CLIENT

PROJECT MANAGEMENT & CONSTRUCTION  
LEVEL 4, THE BOND, 30 HICKSON RD  
MILLERS POINT, NSW 2000  
(02) 9236 6111

CONSULTANTS

BUILDING / ENVIRONMENTAL SERVICES  
LEVEL 21, 420 GEORGE ST, SYDNEY  
NSW 2000  
(02) 8934 0000

STRUCTURAL SERVICES  
LEVEL 5, 9 CASTLEREAGH ST, SYDNEY  
NSW 2000  
(02) 8246 3200

CIVIL / TRAFFIC SERVICES  
5/141 WALKER ST, NORTH SYDNEY  
NSW 2060  
(02) 8907 9000

ARCHITECT - PRINCIPAL DESIGN CONSULTANT

HASSELL + POPULOUS  
LEVEL 2  
88 CUMBERLAND STREET  
SYDNEY NSW 2000 AUSTRALIA  
SYDNEY@HASSELLSTUDIO.COM  
T +61 2 9101 2000 F +61 2 9101 2100

PROJECT

SICEEP\_DARLING HARBOUR  
ICC EXHIBITION CENTRE

DRAWING TITLE				
EAST ELEVATION				
STATUS				
DEVELOPMENT APPLICATION				
SCALE @ A1 / 50% @ A3	DRAWN	CO-ORD	REVIEWED	APPROVED
1 : 500	TM	NT	GS	GS
PROJECT NUMBER	DRAWING NUMBER		REV	
AX003688	EX_AR_0121		A	