
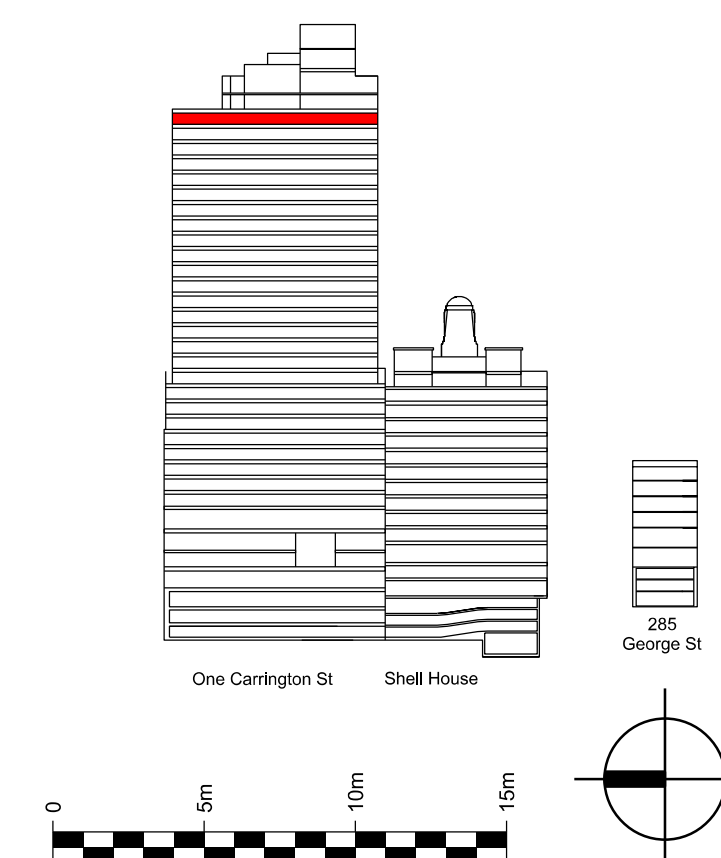


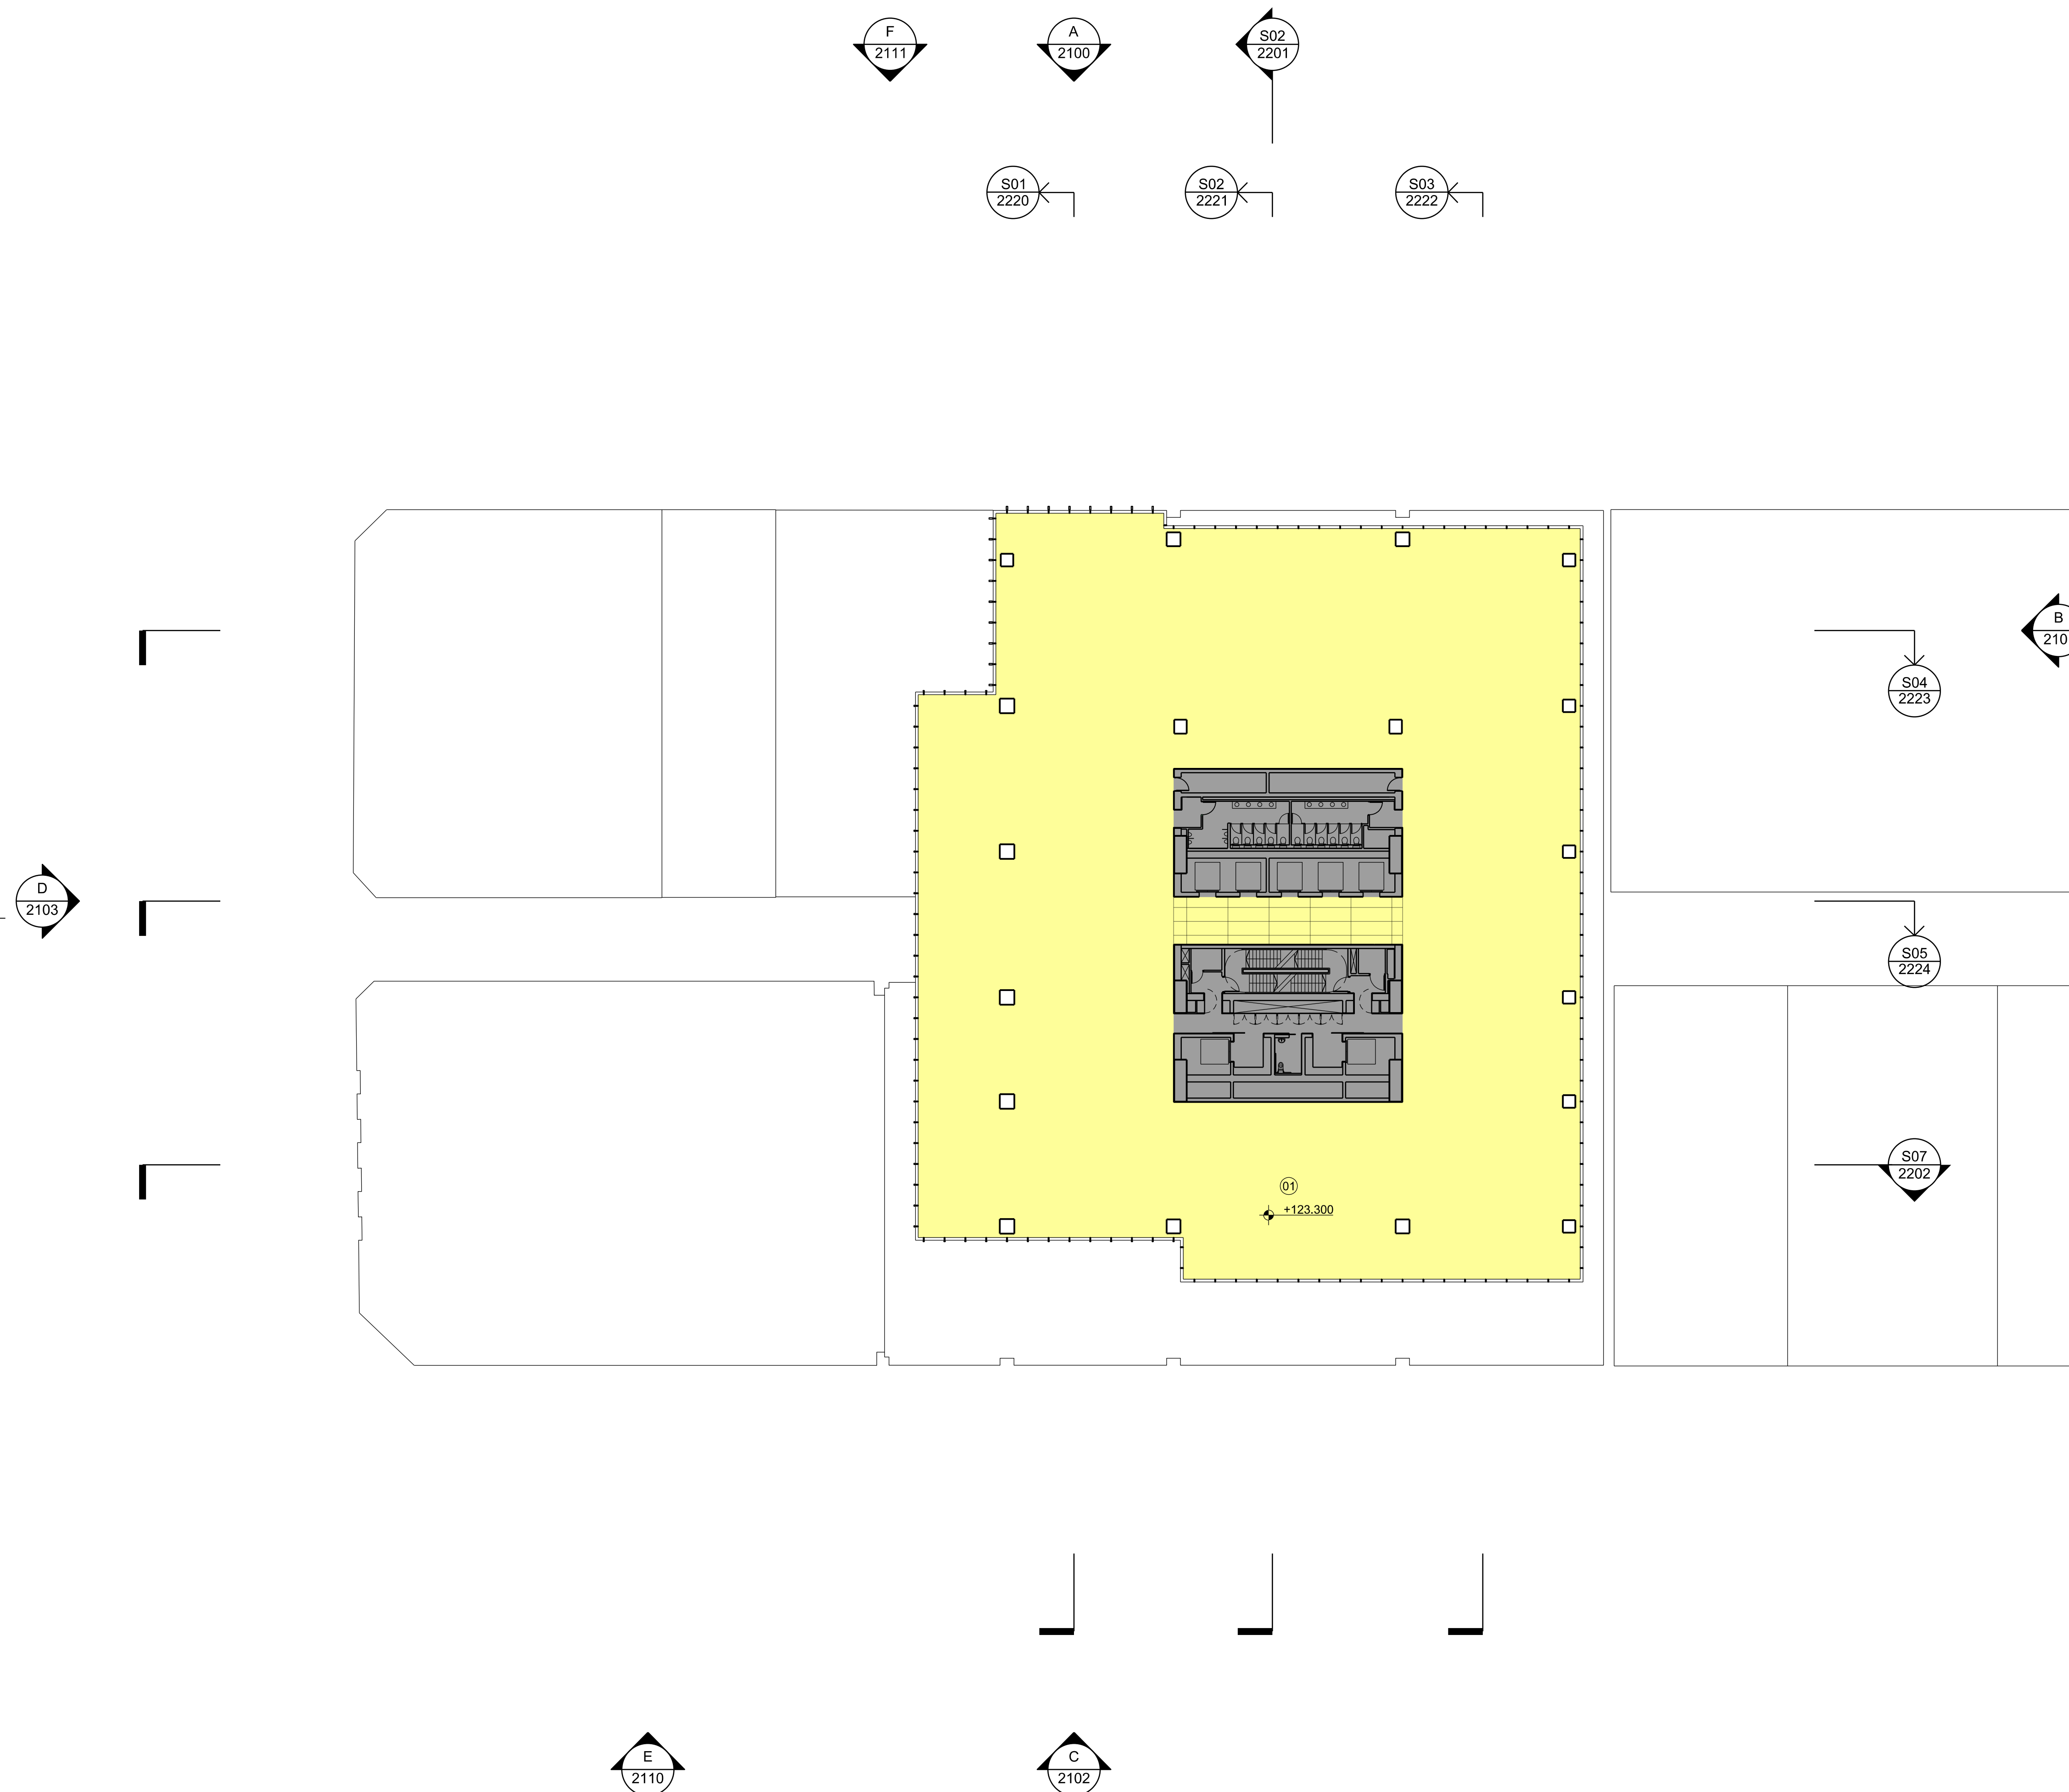

issue	reason for issue	date	checked
Rev 00	Development Application Submission	19.03.14	P5
Rev 01	Issued for TfNSW Landowners Consent	28.08.15	P5
Rev 02	S96 Issue	25.09.15	P5
Rev 03	S96 Issue	09.09.16	SI

Brookfield

Sovereign Wynyard Centre Pty Limited or its nominee
Level 22,135 King Street
Sydney
NSW 2000
T +612 9322 82

architects

architects
make + architectus™

Make
32 Cleveland Street
London
W1T 4JY
T +44 (0)20 7636 5151
info@makearchitects.com
www.makearchitects.com

Architectus Sydney
Level 18 MLC Centre
19 Martin Place
Sydney NSW 2000
T (61 2) 8252 8400
F (61 2) 8252 8600
sydney@architectus.com.au
ARN 11 098 489 448


project

Wynyard Place

drawing

Office Level 26

scale	1 : 250	status	drawing no.
drawn			DA2036
paper size	A1		
checked	PS/IL	issue	
project no	m: 958 a: 120298.00		Rev 03

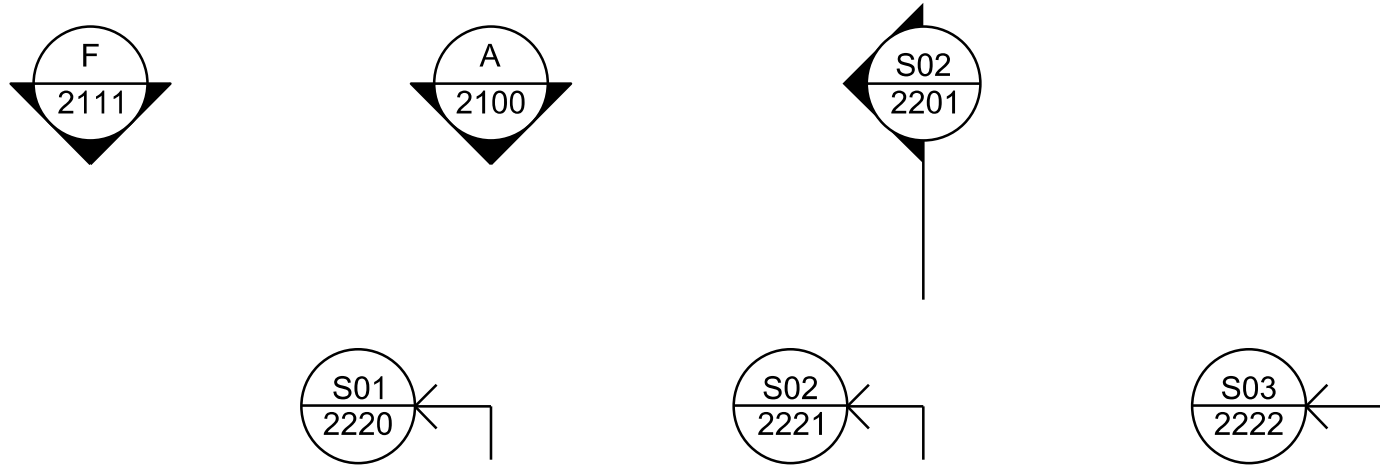

architectus™
Architectus Group Pty Ltd is the owner of the copyright subsisting in these drawings, plans, designs and specifications. They must not be used, reproduced or copied, in whole or in part, nor may the information, ideas and concepts therein contained (which are confidential to Architectus Group Pty Ltd) be disclosed to any person without the prior written consent of that company.

Do not scale drawings. Verify all dimensions on site. Dimensions in millimetres unless otherwise stated. Levels are in metres above Australian Height Datum unless otherwise stated. All discrepancies to be notified in writing to Make+Architectus.

- 01: Office

02: Accessible terrace



03: Void above

04: Refer to Landscape Architect's drawings for terrace layout

05: Balustrade
- Core / Stairs / Lifts / Toilets

Office / Office Amenity

Accessible Terrace

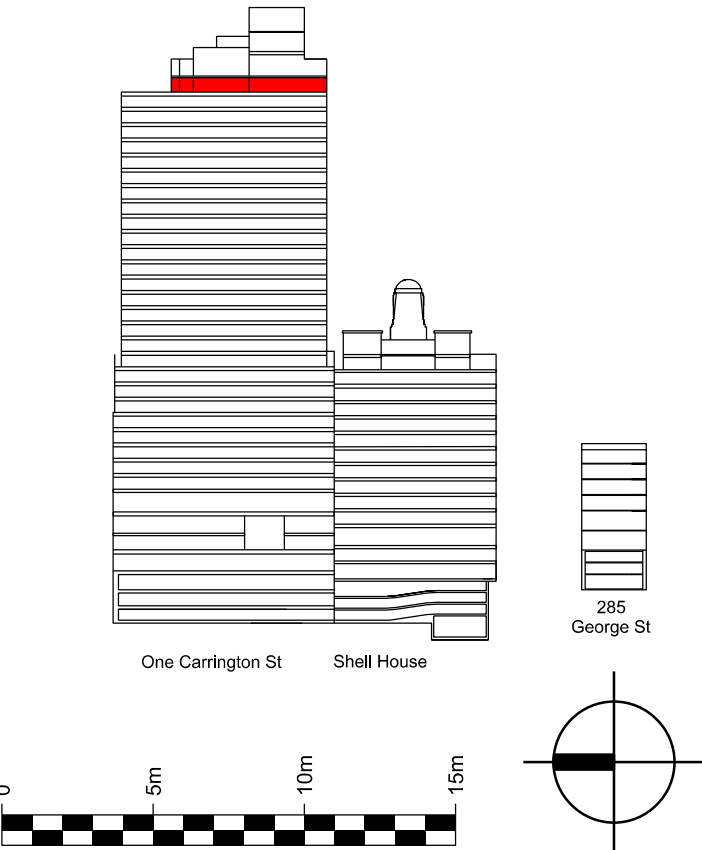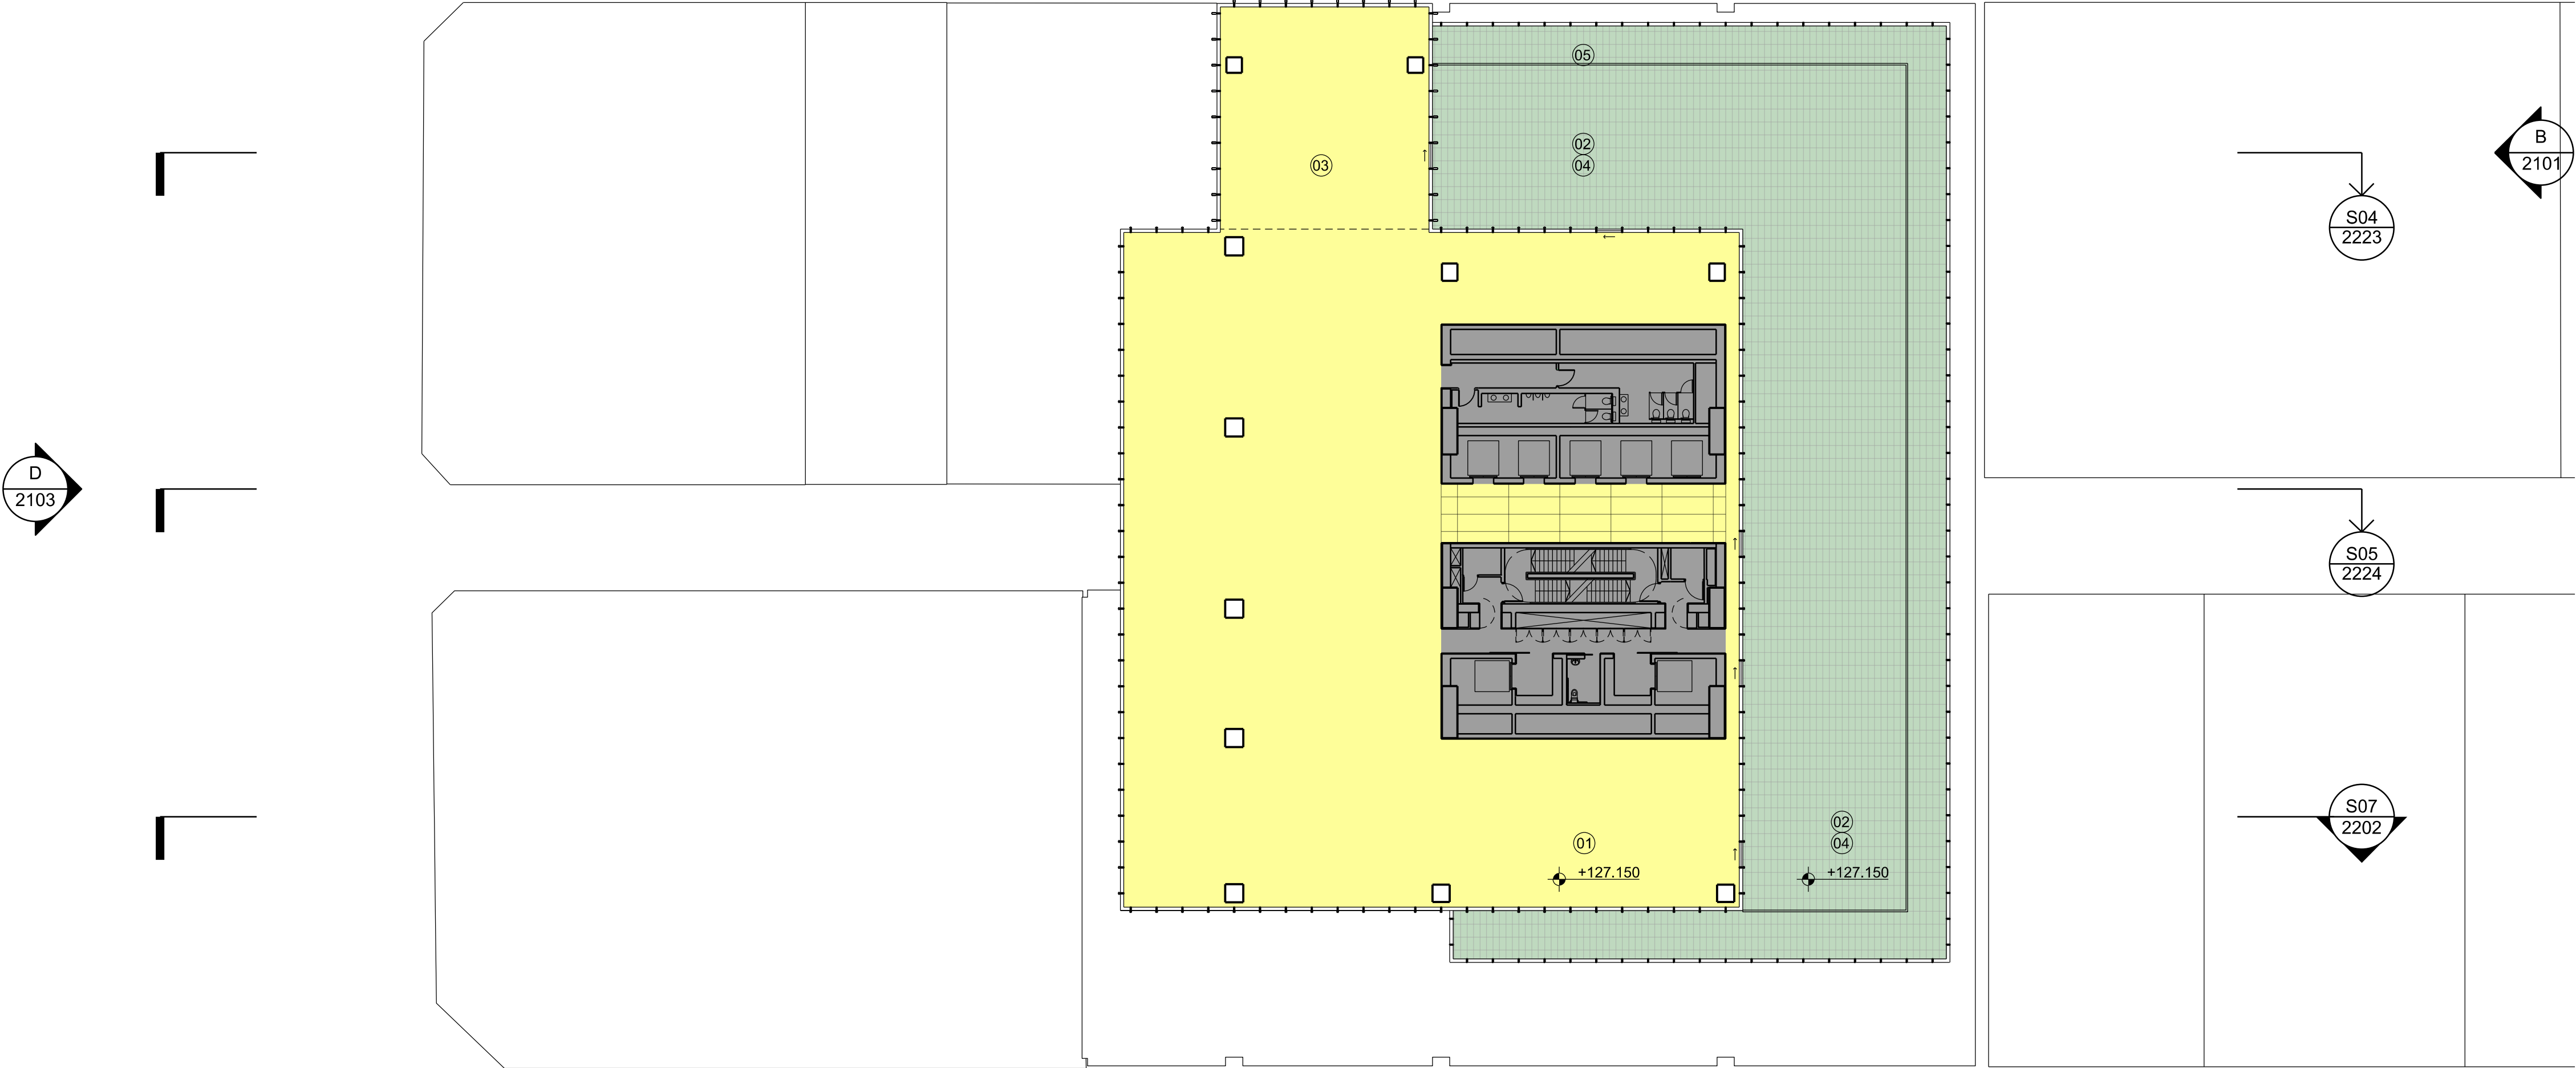

Issue	reason for issue	date	checked
Rev 00	Development Application Submission	19.03.14	PS
Rev 01	Issued for TINSW Landowners Consent	28.08.15	PS
Rev 02	S96 Issue	25.09.15	PS
Rev 03	S96 Issue	09.09.16	SL

Brookfield

Sovereign Wynyard Centre Pty Limited or its nominee
Level 22,135 King Street
Sydney
NSW 2000
T +612 9322 82

architects

make + architectus™

Make
32 Cleveland Street
London
W1T 4JY
T +44 (0)20 7636 5151
info@makearchitects.com
www.makearchitects.com

Architectus Sydney
Level 18 MLC Centre
19 Martin Place
Sydney NSW 2000
T (61 2) 8252 8400
F (61 2) 8252 8600
sydney@architectus.com.au
ABN 11 098 488 445

project
Wynyard Place



drawing
Office Level 27

scale	1 : 250	status	drawing no.
drawn			DA2037
paper size	A1		
checked	PS/IL	issue	
project no	m: 958 a: 120298.00		Rev 03

Architectus Group Pty Ltd is the owner of the copyright subsisting in these drawings, plans, designs and specifications. They must not be used, reproduced or copied, in whole or in part, nor may the information, ideas and concepts therein contained (which are confidential to Architectus Group Pty Ltd) be disclosed to any person without the prior written consent of that company.



Core / Stairs / Lifts / Toilets
Plant / Back of House

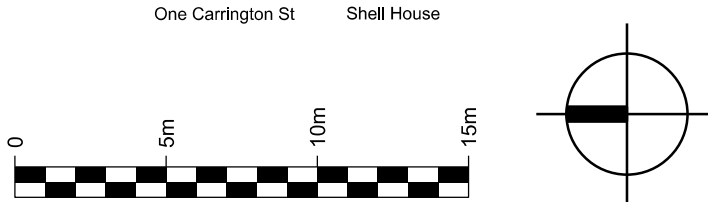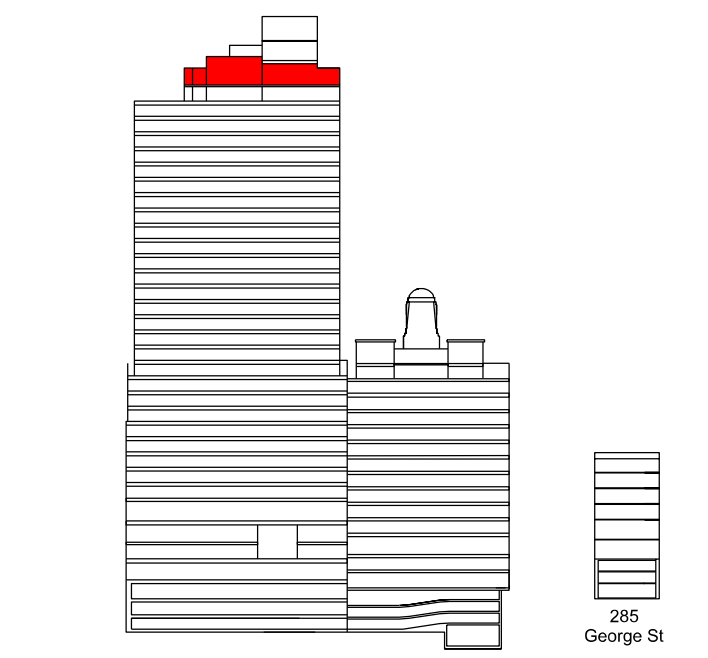

Issue	reason for issue	date	checked
Rev 00	Development Application Submission	19.03.14	
Rev 01	Issued for TfNSW Landowners Consent	28.08.15	
Rev 02	S96 Issue	25.09.15	
Rev 03	S96 Issue	09.09.16	

Sovereign Wynyard Centre Pty Limited or its nominee
Level 22, 135 King Street
Sydney
NSW 2000
T +612 9322 82

Make
32 Cleveland Street
London
W1T 4JY
T +44 (0)20 7636 5151
info@makearchitects.com
www.makearchitects.com

Architectus Sydney
Level 18 MLC Centre
19 Martin Place
Sydney NSW 2000
T (61 2) 8252 8400
F (61 2) 8252 8600
sydney@architectus.com.au
ARN 11 009 489 424

drawing Level 28 Plan

drawn DA203



paper size A1

checked PS/IL issue

project no m: 958 a: 120298.00

- 01: Plant/ Services
02: BMU parking area
03: High rise motor room
04: BMU Track
05: Restricted headroom under parked BMU jib
- Core / Stairs / Lifts / Toilets

Plant / Back of House

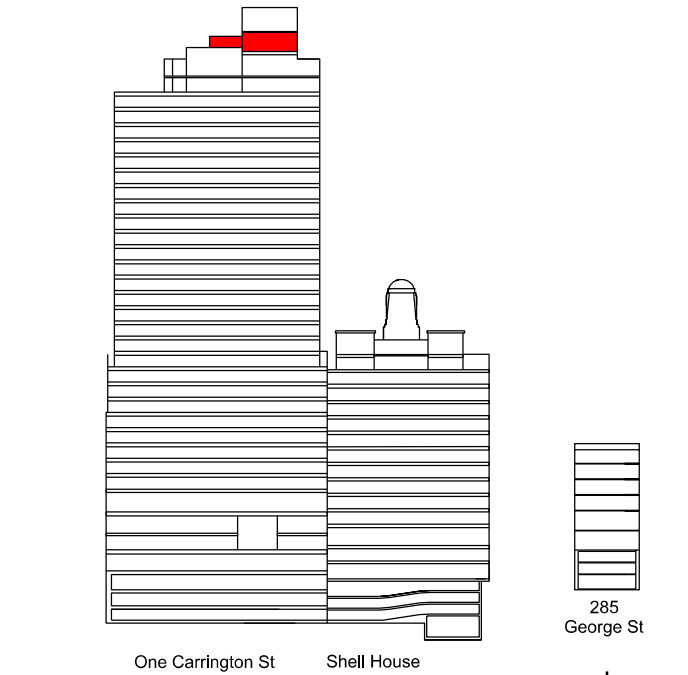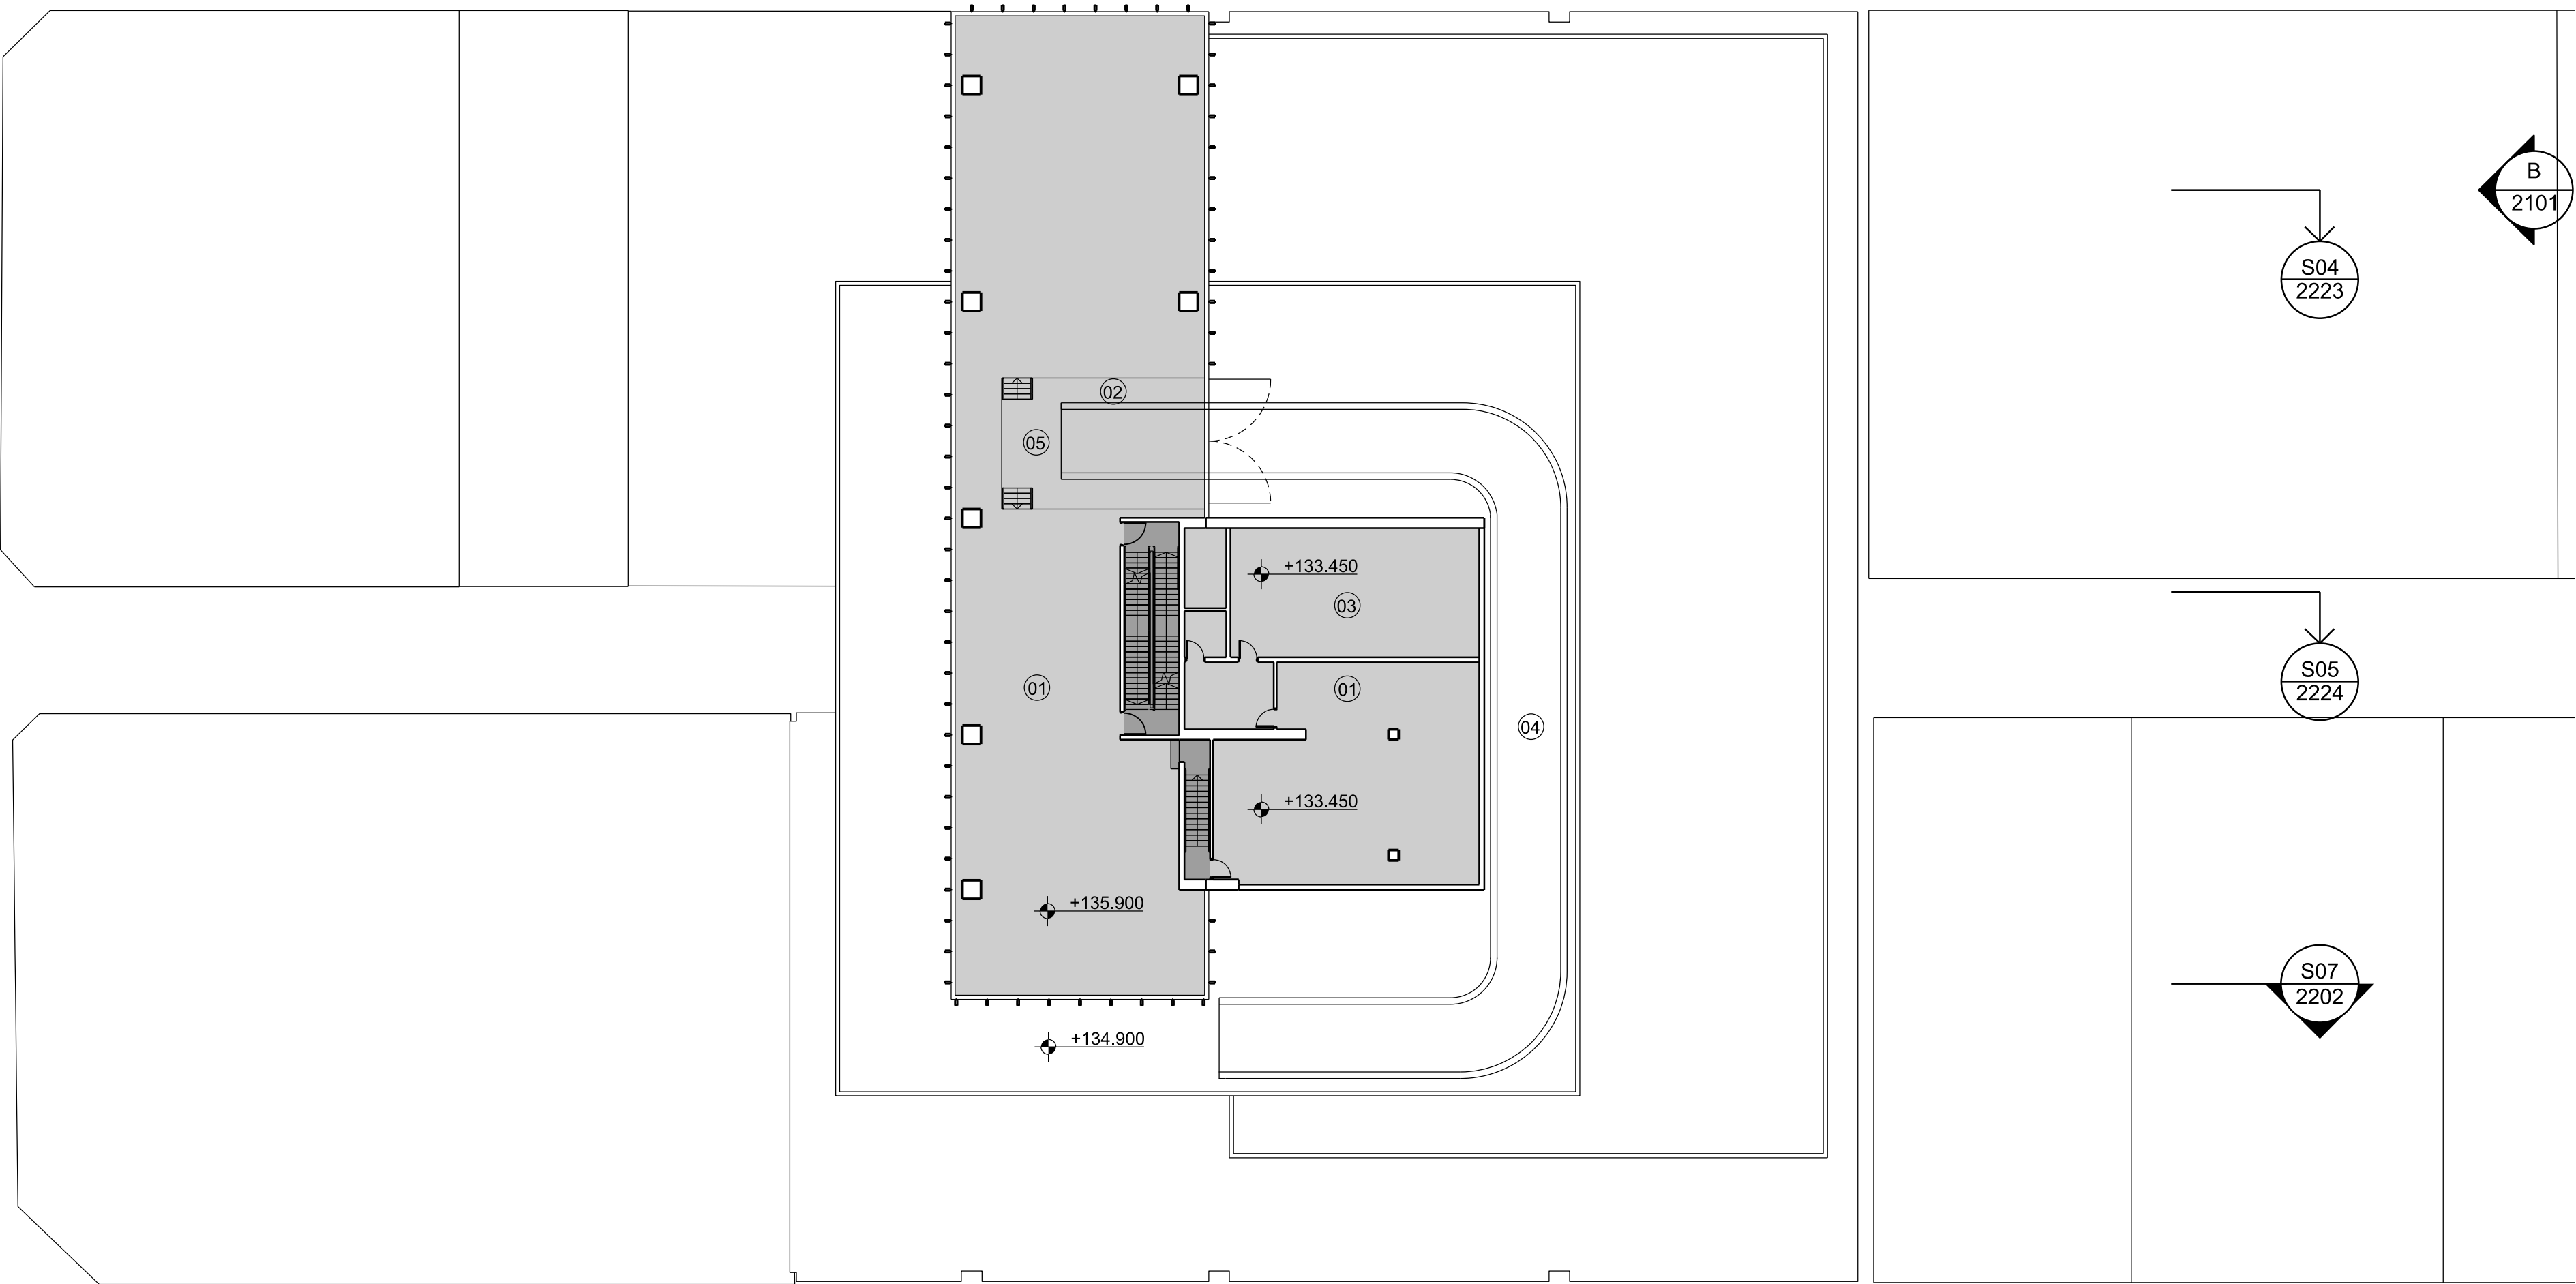

Issue	reason for issue	date	checked
Rev 00	Development Application Submission	19.03.14	PS
Rev 01	Issued for TINSW Landowners Consent	28.08.15	PS
Rev 02	S96 Issue	25.09.15	PS
Rev 03	S96 Issue	09.09.16	SL

Brookfield

Sovereign Wynyard Centre Pty Limited or its nominee
Level 22,135 King Street
Sydney
NSW 2000
T +612 9322 82

architects
make + architectus™

Make
32 Cleveland Street
London
W11 4JY
T +44 (0)20 7636 5151
info@makearchitects.com
www.makearchitects.com

Architectus Sydney
Level 18 MLC Centre
19 Martin Place
Sydney NSW 2000
T (61 2) 8252 8400
F (61 2) 8252 8600
sydney@architectus.com.au
ABN 11 098 488 445

project
Wynyard Place

drawing
Level 29 Plant

scale	1 : 250	status	drawing no.
drawn			DA2039
paper size	A1		
checked	PS/IL	issue	
project no	m: 958 a: 120298.00		Rev 03



Architectus Group Pty Ltd is the owner of the copyright subsisting in these drawings, plans, designs and specifications. They must not be used, reproduced or copied, in whole or in part, nor may the information, ideas and concepts therein contained (which are confidential to Architectus Group Pty Ltd) be disclosed to any person without the prior written consent of that company.

Do not scale drawings. Verify all dimensions on site.
Dimensions in millimetres unless otherwise stated.
Levels are in metres above Australian Height Datum
unless otherwise stated. All discrepancies to be noted
in writing to Make+Architectus.



01: Plant / Services
02: BMU track

■ Core / Stairs / Lifts / Toilets
■ Plant / Back of House

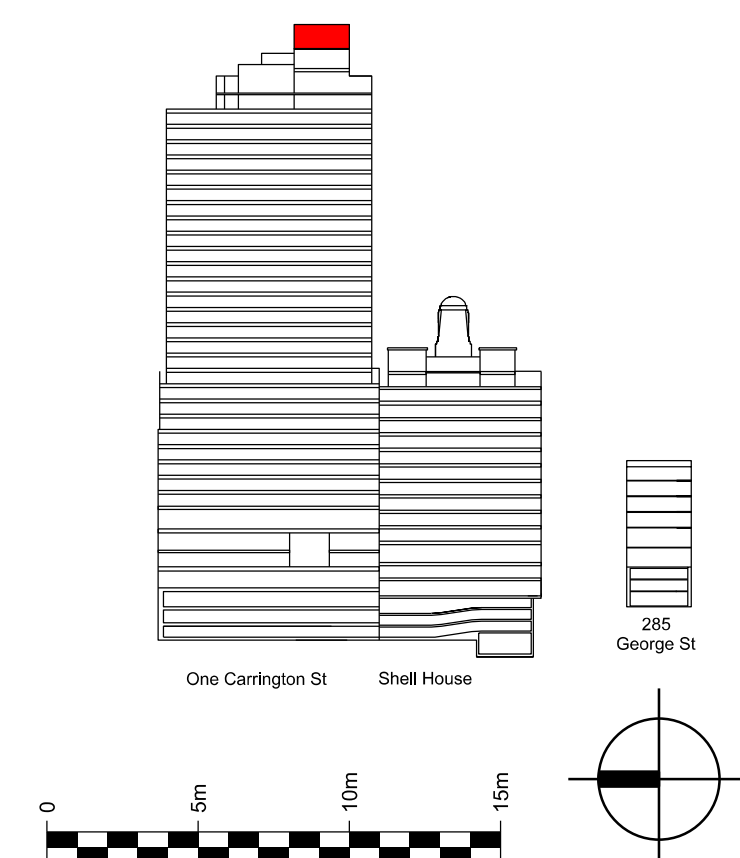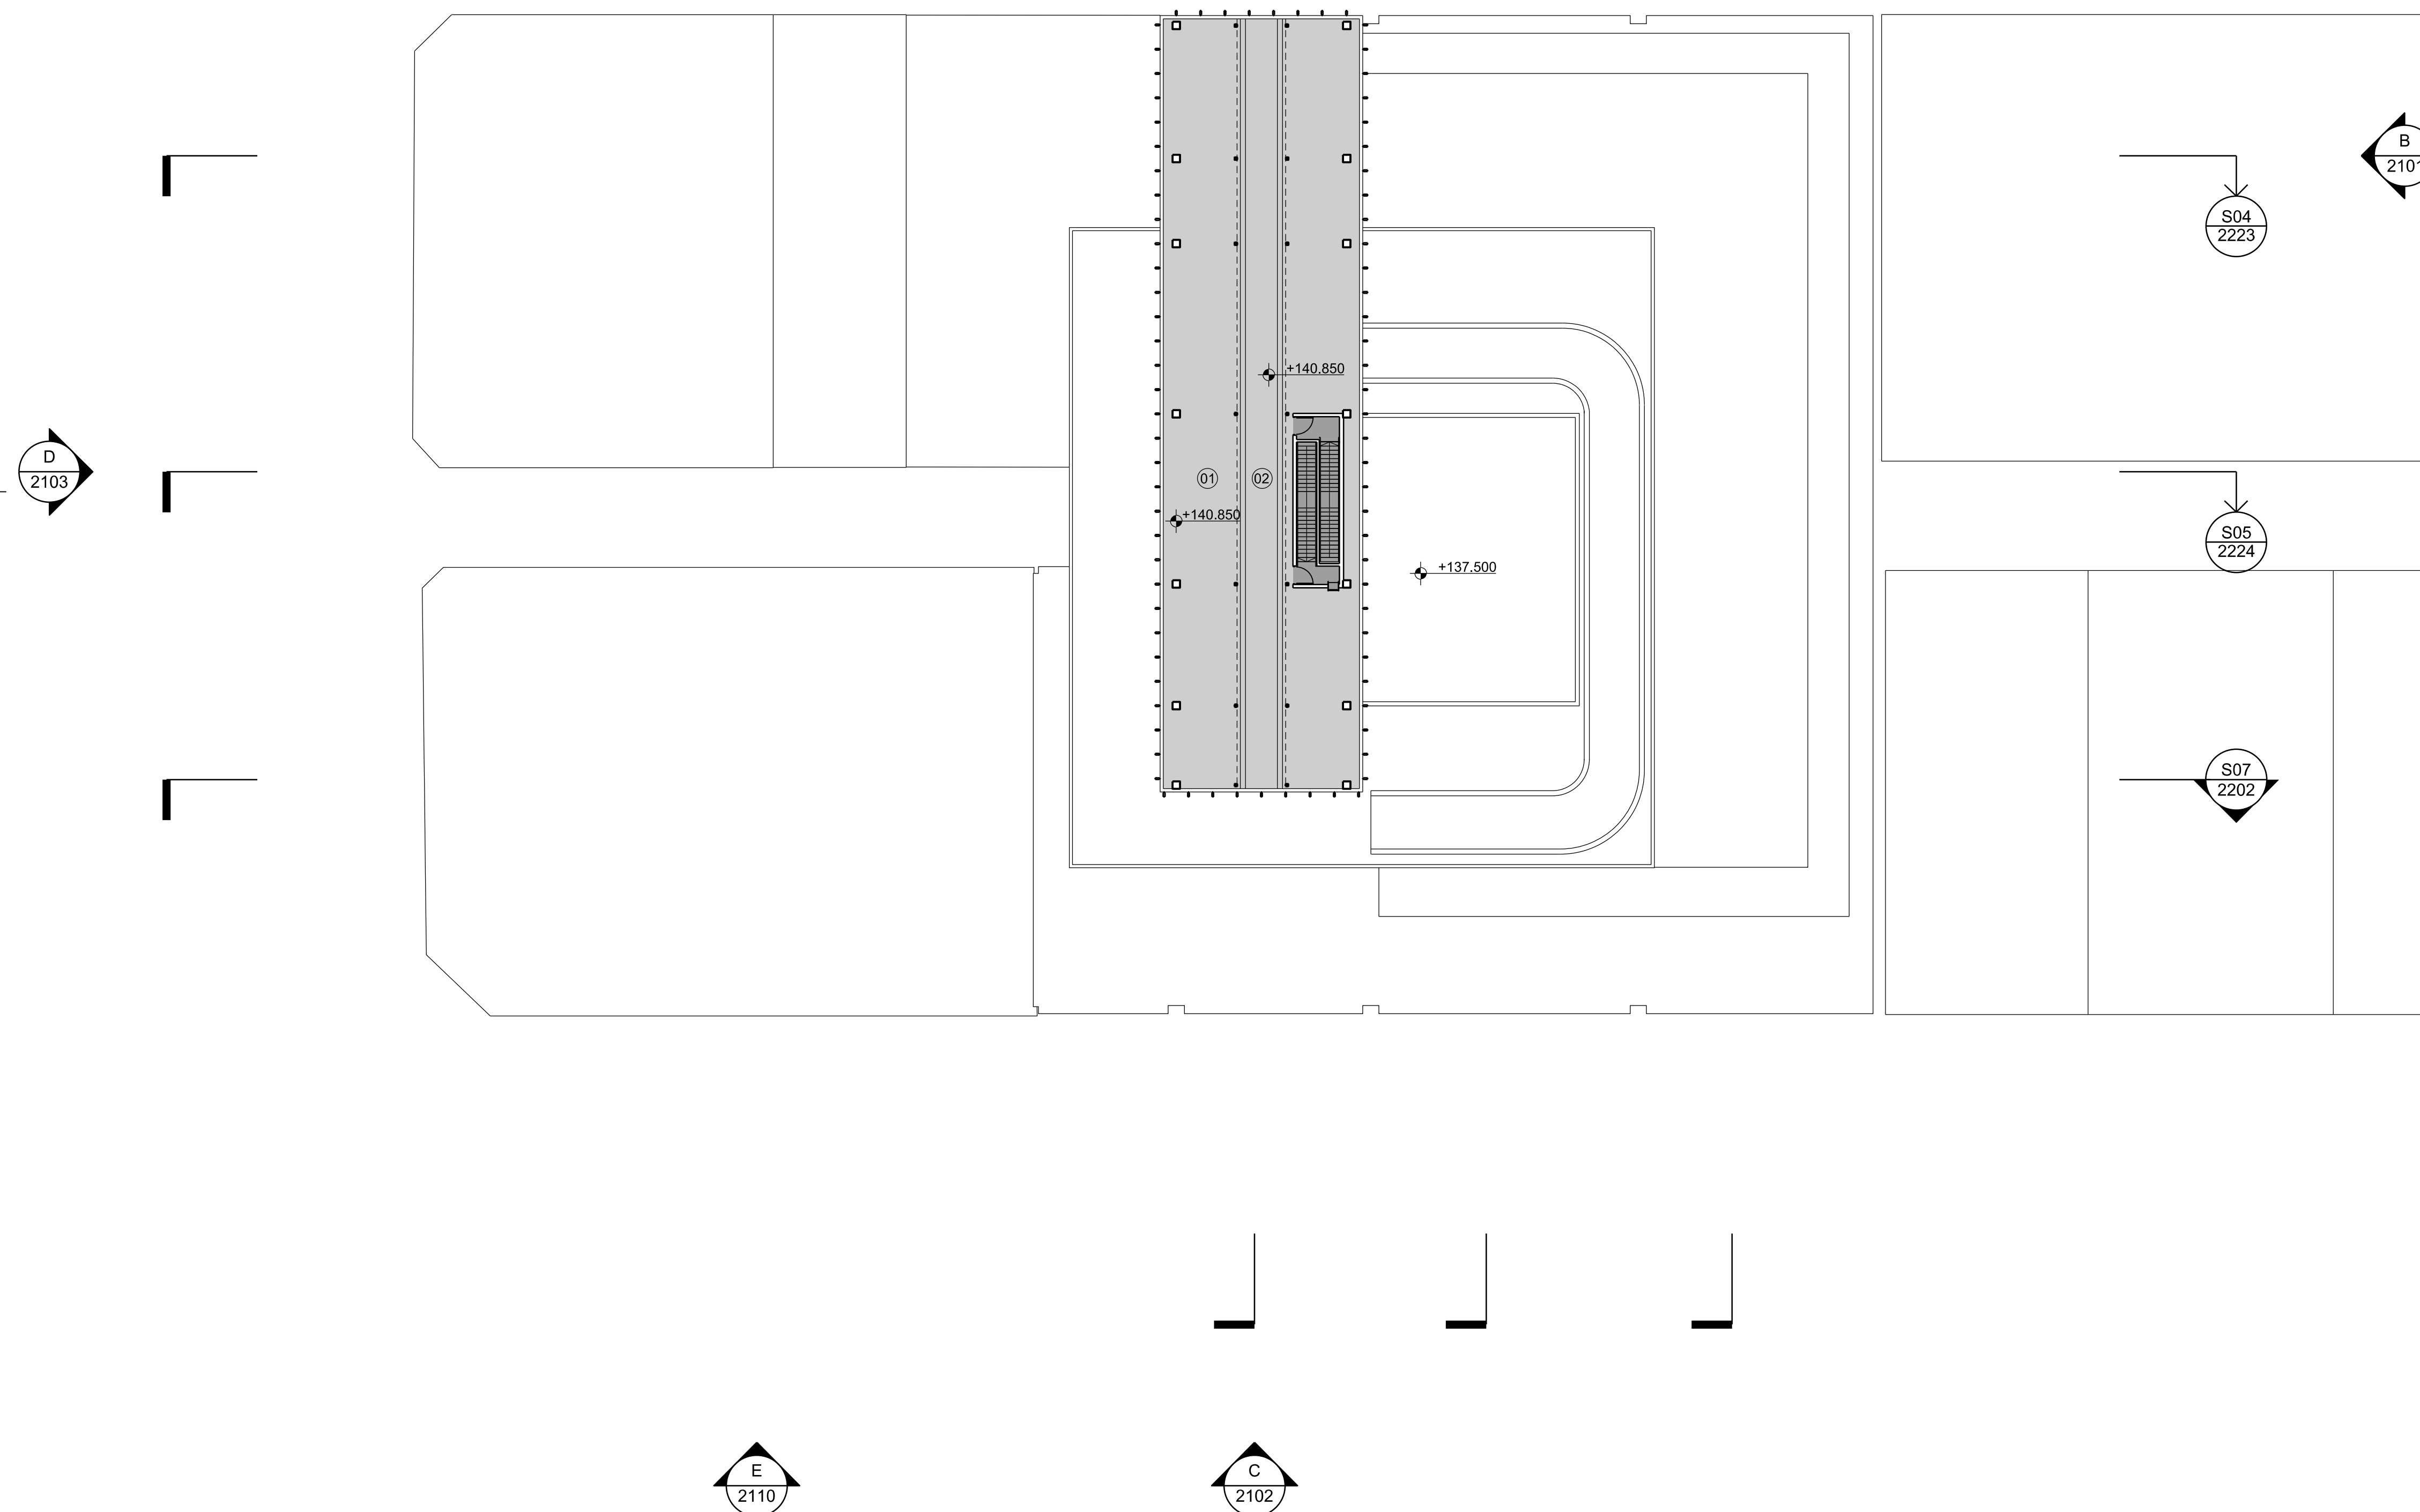

issue	reason for issue	date	checker
Rev 00	Development Application Submission	19.03.14	P3
Rev 01	Issued for TfNSW Landowners Consent	28.08.15	P3
Rev 02	S96 Issue	25.09.15	P3
Rev 03	S96 Issue	09.09.16	Sh

Brookfield

Sovereign Wynyard Centre Pty Limited or its nominee
Level 22,135 King Street
Sydney
NSW 2000
T +612 9322 82

architects

architects
make + architectus™

Make
32 Cleveland Street
London
W1T 4JY
T +44 (0)20 7636 5151
info@makearchitects.com
www.makearchitects.com

Architectus Sydney
Level 18 MLC Centre
19 Martin Place
Sydney NSW 2000
T (61 2) 8252 8400
F (61 2) 8252 8600
sydney@architectus.com.au
ARN 11 098 489 448

project

Wynyard Place

drawing

Level 30 Plant

scale 1 : 250 status drawing no.

drawn DA2040

paper size A1



checked
PS/II
issue

project no m: 958 a: 120298.00 Rev 03

Rev 03

Site Boundary
(Note. Concept criteria setback is from site boundary)

01: Cooling tower roof
02: Opening for BMU
03: Plant

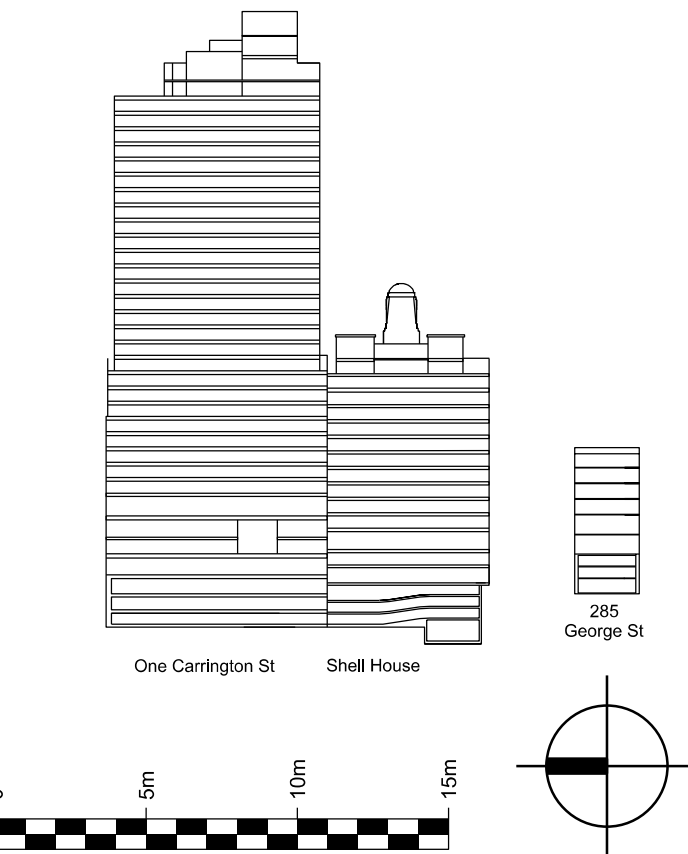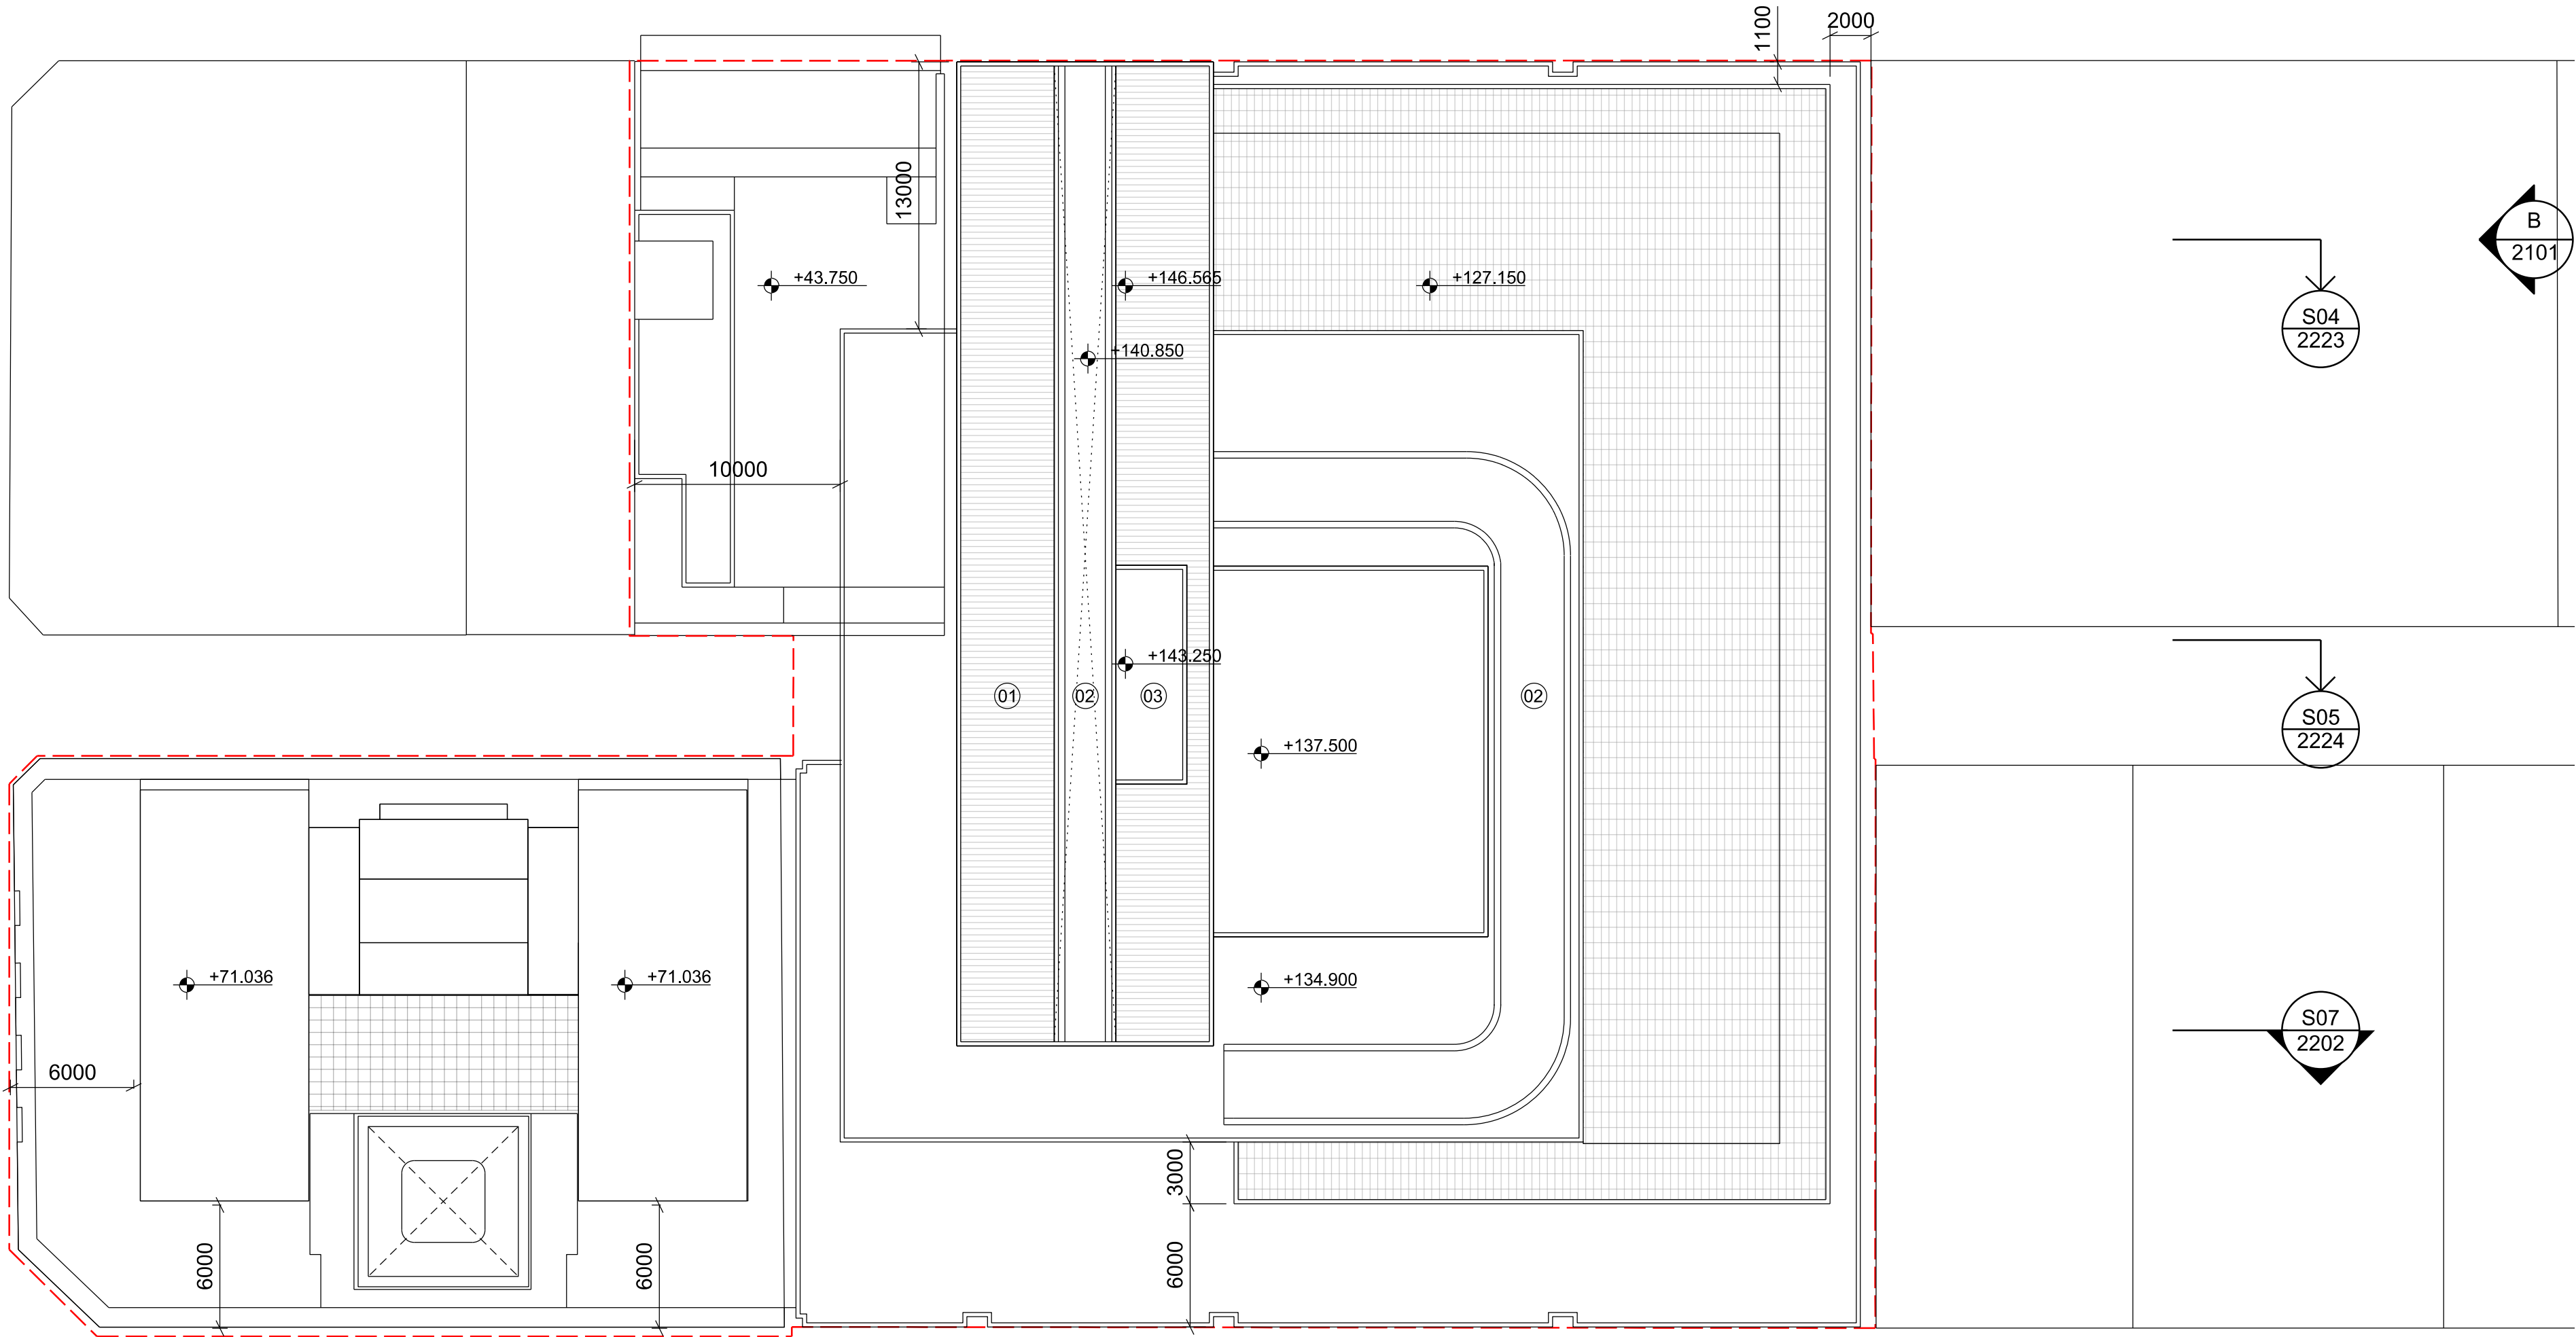

Issue	reason for issue	date	checked
Rev 00	Development Application Submission	19.03.14	PS
Rev 01	Issued for TINSW Landowners Consent	28.06.15	PS
Rev 02	S96 Issue	25.09.15	PS
Rev 03	S96 Issue	09.09.16	SL

Brookfield

Sovereign Wynyard Centre Pty Limited or its nominee
Level 22, 135 King Street
Sydney
NSW 2000
T +612 9322 82

architects
make + architectus™

Make
32 Cleveland Street
London
W1T 4JY
T +44 (0)20 7636 5151
info@makearchitects.com
www.makearchitects.com


Architectus Sydney
Level 18 MLC Centre
19 Martin Place
Sydney NSW 2000
T (61 2) 8252 8400
F (61 2) 8252 8600
sydney@architectus.com.au
ABN 11 098 488 445

project
Wynyard Place




drawing
Roof Plan

scale	1 : 250	status	drawing no.
drawn			DA2041
paper size	A1		
checked	PS/IL	issue	
project no	m: 958 a: 120298.00		Rev 03

- ## SIGNAGE

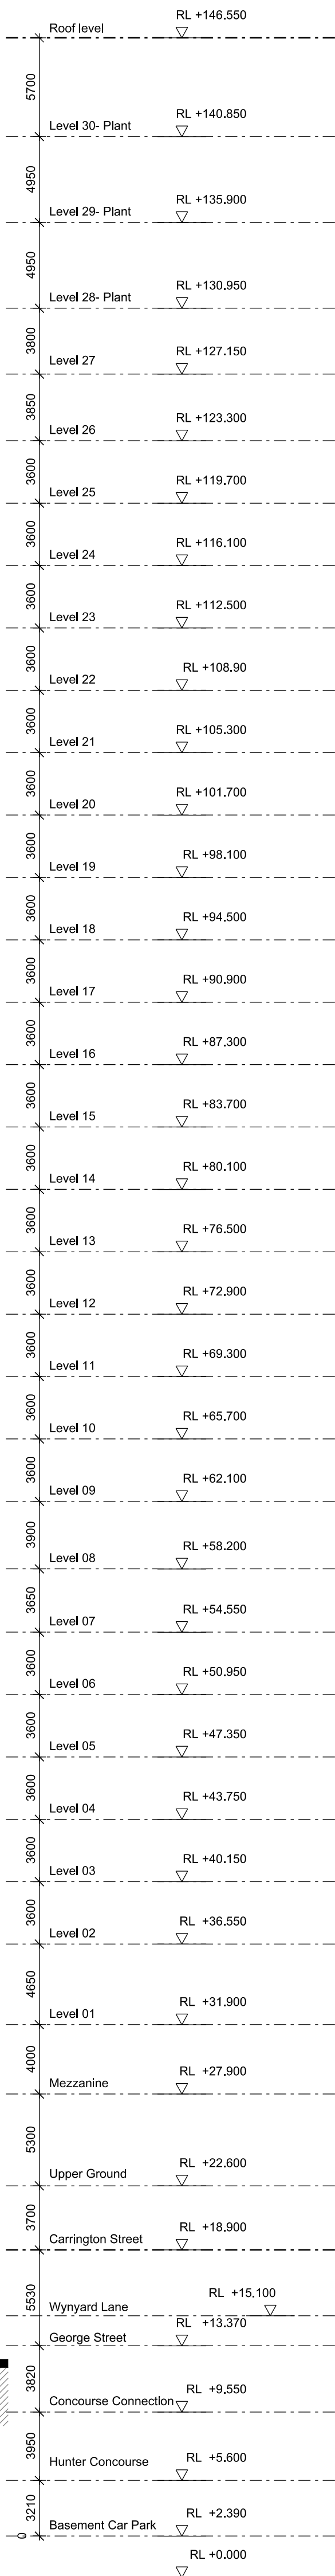

Do not scale drawings. Verify all dimensions on site. Dimensions in millimetres unless otherwise stated. Levels are in metres above Australian Height Datum unless otherwise stated. All discrepancies to be notified in writing to Make-Accepted.

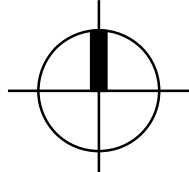 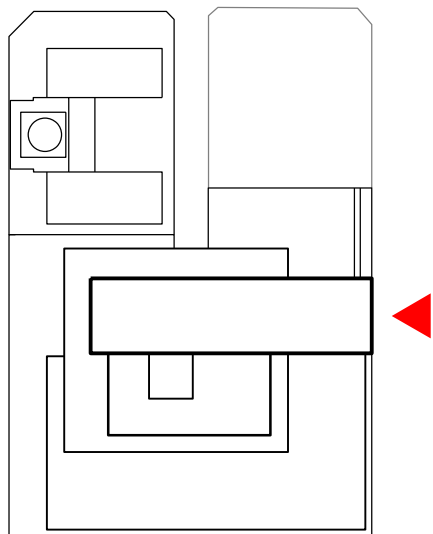

Sovereign Wynyard Centre Pty Limited or its nominee
Level 22, 135 King Street
Sydney
NSW 2000
T +612 9322 82

architects

Make Architectus Sydney
22 Cleveland Street
Level 18 MLC Centre

Male
32 Cleveland Street
London
W1T 4JY
T +44 (0)20 7636 5151
info@makearchitects.com
www.makearchitects.com

Architectus Sydney
Level 18 MLC Centre
19 Market Place
Sydney NSW 2000
T 61 61 21 8252 8400
F 61 61 21 8252 8600
sydney@architectus.com.au
ARN 11 098 498 448

www.makearchitects.com


Wynyard Place

Proposed Elevation A (East)

scale	1 : 250	status	drawing no.
drawn			
paper size	A1		
checked	PSLL	issue	
project no	mt. 958 at.120298.00		

Rev 03

- (A) Curtain wall system with bronze colour anodised aluminium 200mm deep vertical fins and flush horizontal joints
(B) Curtain wall system with bronze colour anodised aluminium 100mm deep vertical cap and flush horizontal joints
(C) Curtain wall system with bronze colour anodised aluminium 15mm deep vertical fins and flush horizontal joints
(D) Bronze colour anodised aluminium column cladding/fascia panel
(E) Bronze colour anodised louvres
(F) Retail signage zone
(G) Cantilevered glass balustrade
(H) Glazed awning with painted steel frame
(I) Clear glazed retail unit
(J) Clear glazed office lobby
(K) GRC balcony and soffit cladding

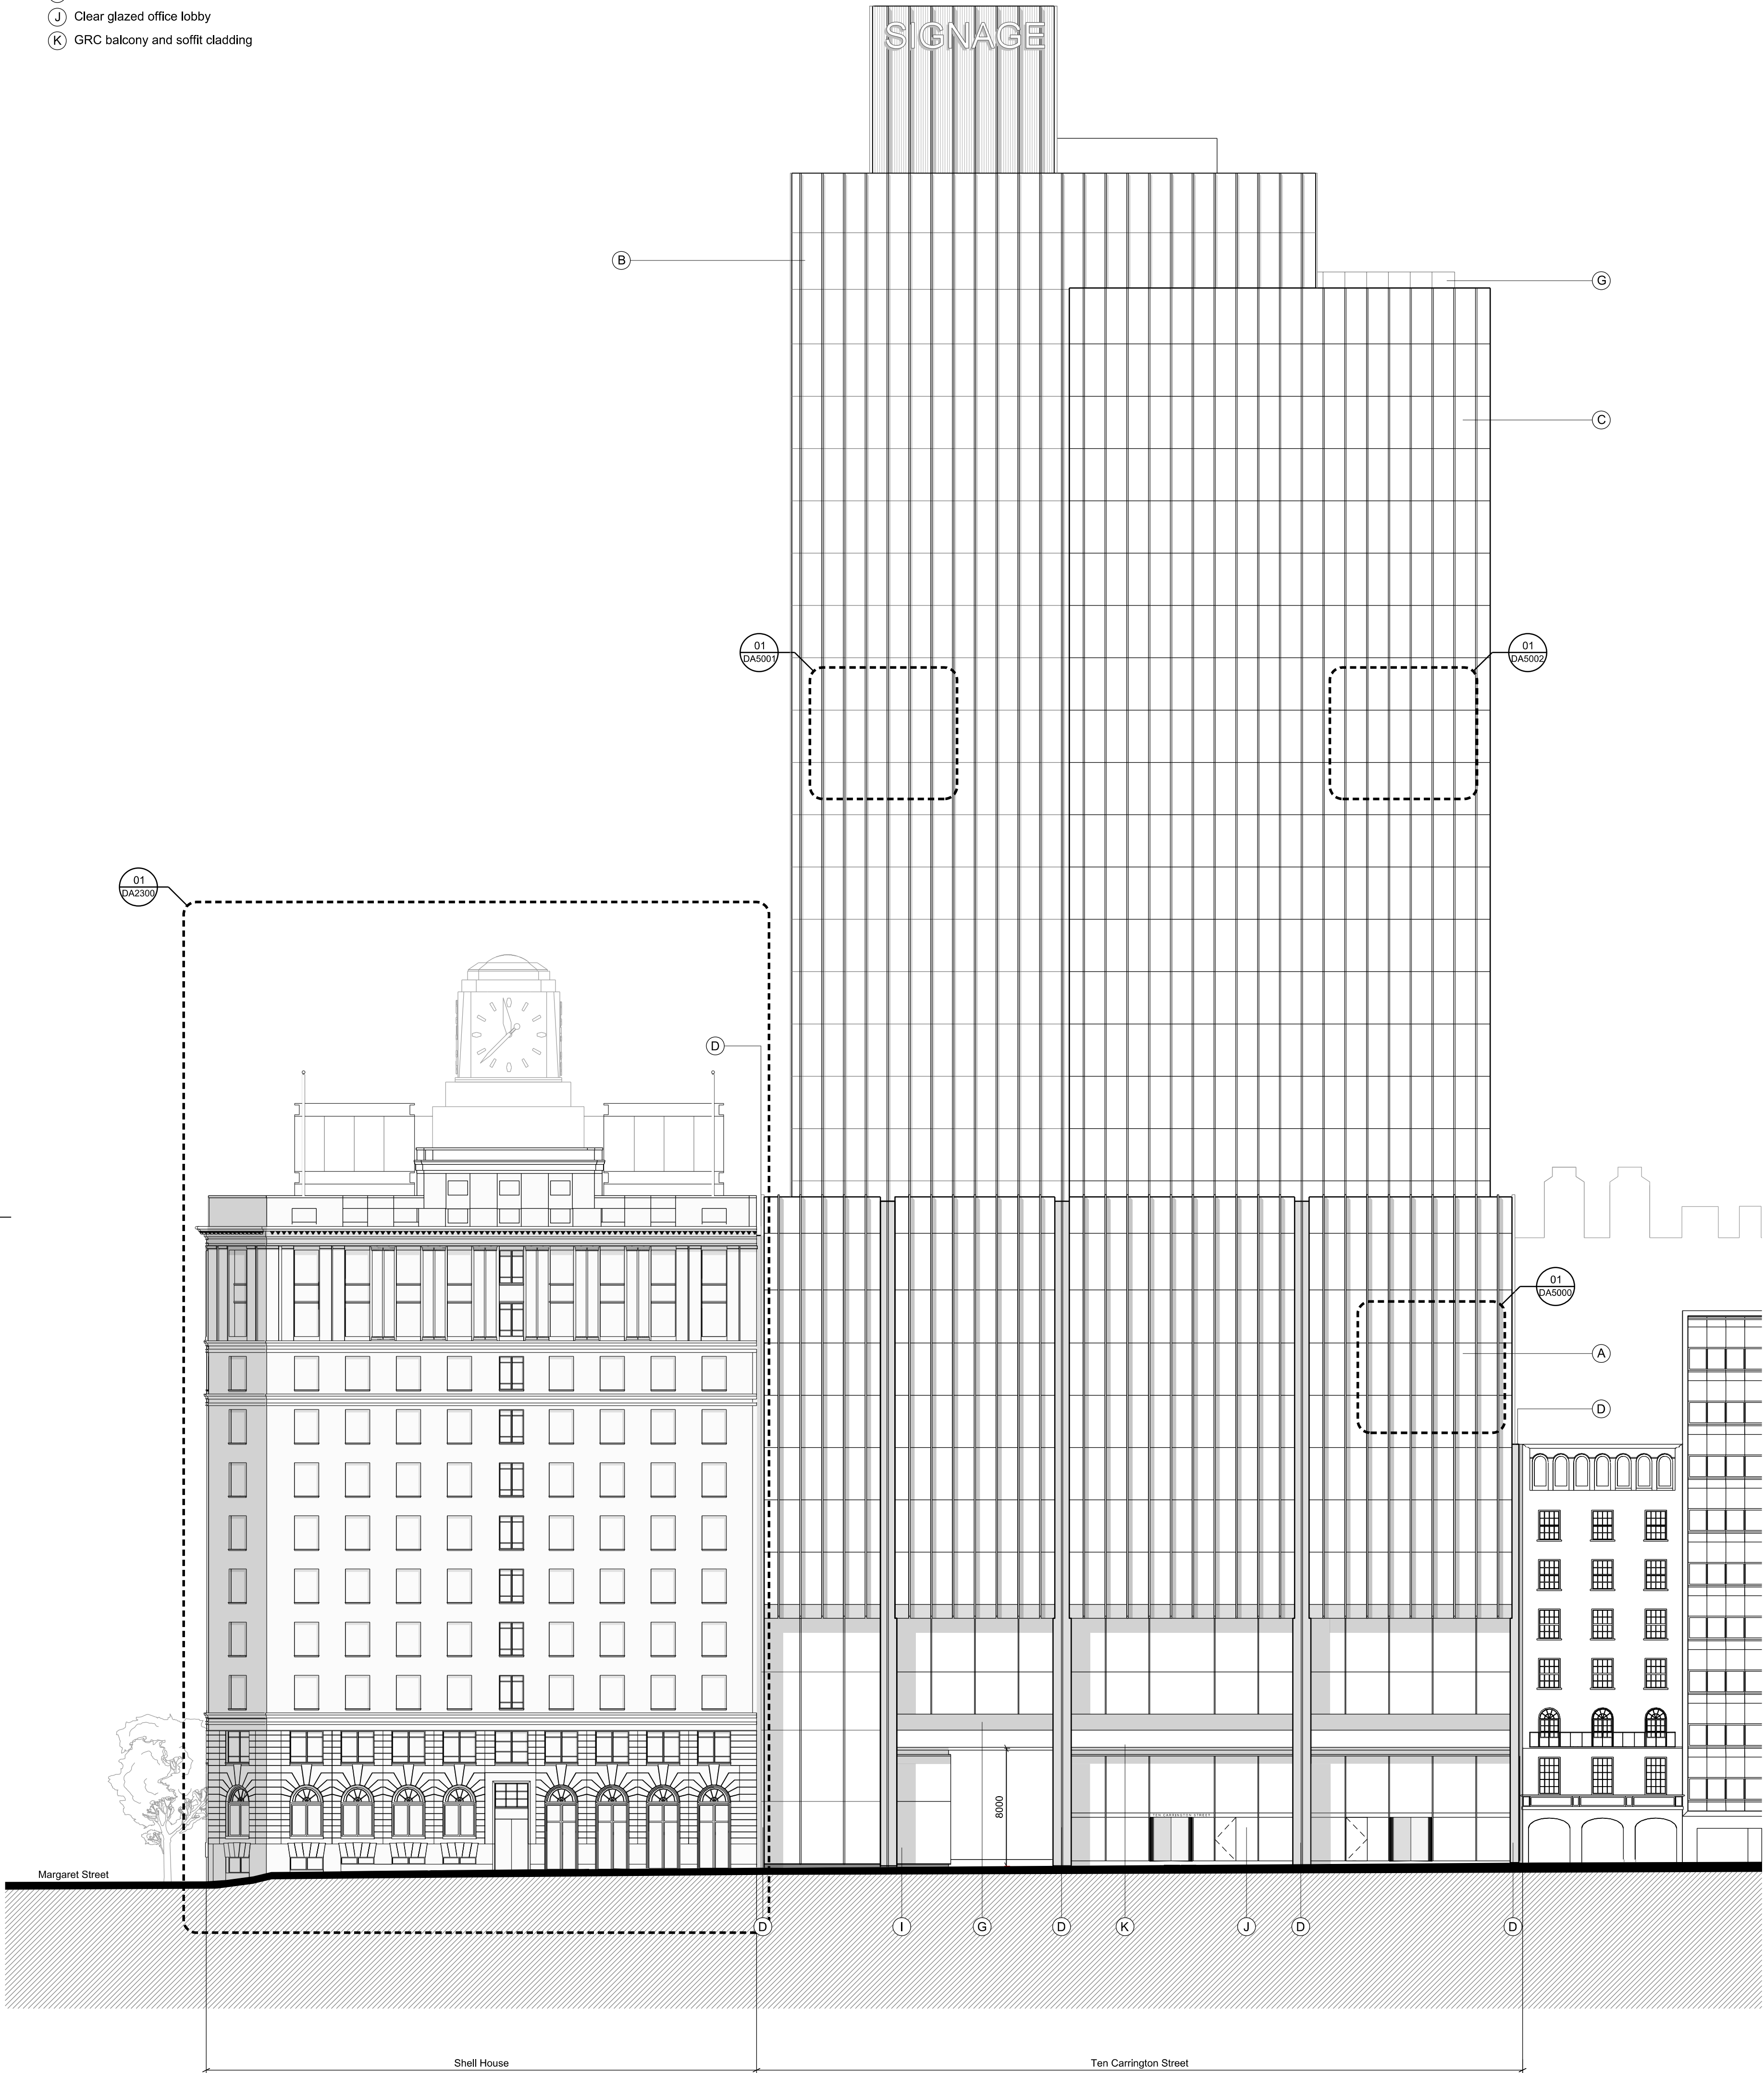

Roof level	RL +146.550
5700	
Level 30- Plant	RL +140.850
4950	
Level 29- Plant	RL +135.900
4850	
Level 28- Plant	RL +130.950
3800	
Level 27	RL +127.150
3850	
Level 26	RL +123.300
3600	
Level 25	RL +119.700
3600	
Level 24	RL +116.100
3600	
Level 23	RL +112.500
3600	
Level 22	RL +108.90
3600	
Level 21	RL +105.300
3600	
Level 20	RL +101.700
3600	
Level 19	RL +98.100
3600	
Level 18	RL +94.500
3600	
Level 17	RL +90.900
3600	
Level 16	RL +87.300
3600	
Level 15	RL +83.700
3600	
Level 14	RL +80.100
3600	
Level 13	RL +76.500
3600	
Level 12	RL +72.900
3600	
Level 11	RL +69.300
3600	
Level 10	RL +65.700
3600	
Level 09	RL +62.100
3600	
Level 08	RL +58.200
3650	
Level 07	RL +54.550
3600	
Level 06	RL +50.950
3600	
Level 05	RL +47.350
3600	
Level 04	RL +43.750
3600	
Level 03	RL +40.150
3600	
Level 02	RL +36.550
4650	
Level 01	RL +31.900
4000	
Mezzanine	RL +27.900
5300	
Upper Ground	RL +22.600
3700	
Carrington Street	RL +18.900
5550	
Wynyard Lane	RL +15.100
George Street	RL +13.370
3820	
Concourse Connection	RL +9.550
3950	
Hunter Concourse	RL +5.600
3210	
Basement Car Park	RL +2.390
	RL +0.000

architectus™

Architectus Group Pty Ltd is the owner of the copyright subsisting in the drawings and documents created by its staff and its consultants. The information, ideas and concepts therein contained (which are the intellectual property of Architectus Group Pty Ltd) are not to be used, reproduced or copied, in whole or in part, for any purpose without the prior written consent of that company.

Do not scale drawings. Verify all dimensions on the drawings.

Levels are in metres above Australian Height Datum.

Dimensions in millimetres unless otherwise stated.

In writing to Make+Architectus.



Brookfield

Sovereign Wynyard Centre Pty Limited or its nominee
Sovereign Wynyard Centre Pty Limited or its nominee
Sydney, 55 King Street
NSW 2000
T +612 9322 82
F +612 9322 82

make + architectus™




Make + architectus™
32 Cleveland Street
Level 18 MLC Centre
Sydney, NSW 2000
T +612 9322 82
F +612 9322 82
www.makearchitectus.com
info@makearchitectus.com
sydney@makearchitectus.com
A/N 1 000 000 000

Wynyard Place


Proposed Elevation C (West)

scale	1 : 250	status	drawing no.
drawn			DA2102
paper size	A1		
checked	PS/IL	issue	
project no.	nr. 958	at	120298.00

Rev 03

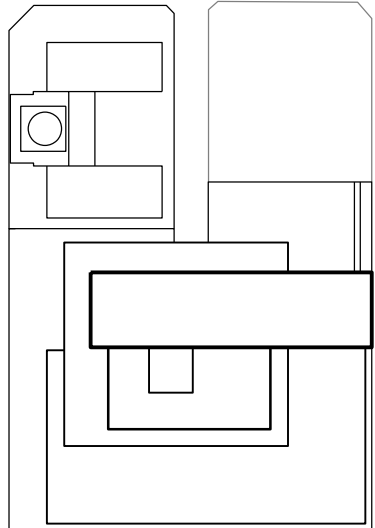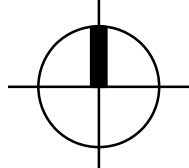 

- (A) Curtain wall system with bronze colour anodised aluminium 200mm deep vertical fins and flush horizontal joints
(B) Curtain wall system with bronze colour anodised aluminium 100mm deep vertical cap and flush horizontal joints
(C) Curtain wall system with bronze colour anodised aluminium 15mm deep vertical fins and flush horizontal joints
(D) Bronze colour anodised aluminium column cladding/fascia panel
(E) Bronze colour anodised louvres
(F) Retail signage zone
(G) Cantilevered glass balustrade
(H) Glazed awning with painted steel frame
(I) Clear glazed retail unit
(J) Cupboard for Fire Booster

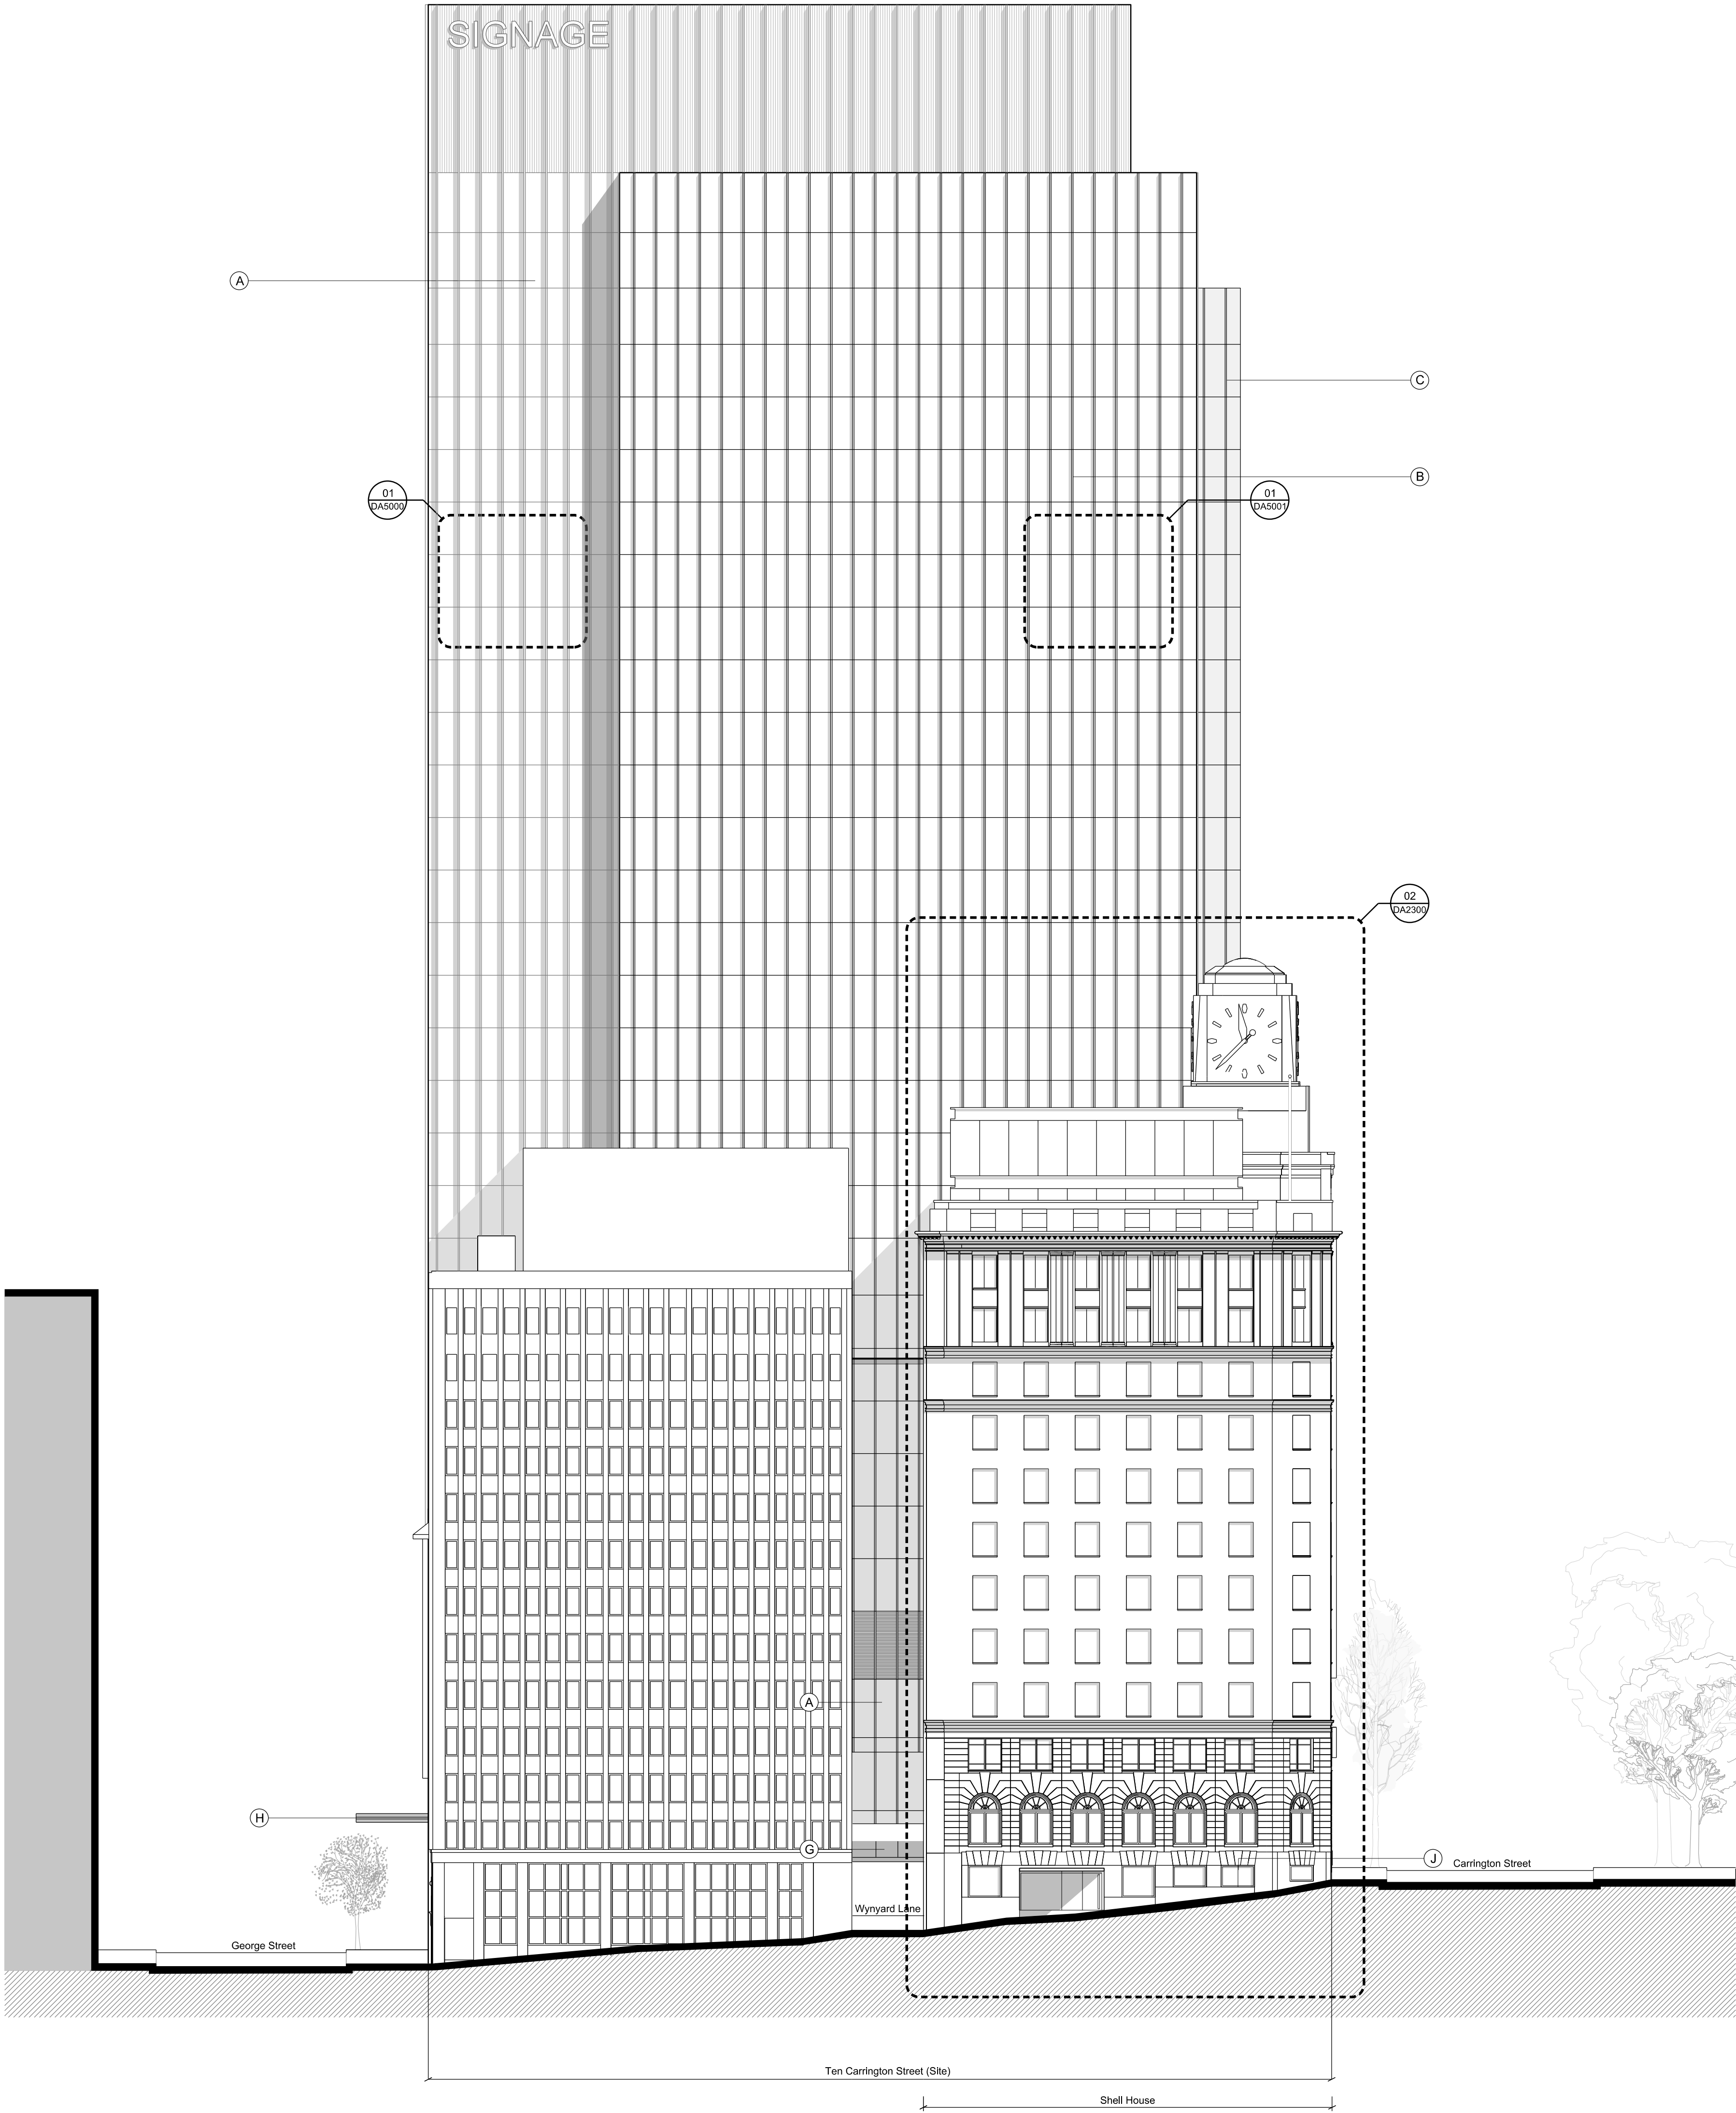

Roof level	RL +146.550
5700	
Level 30- Plant	RL +140.850
4550	
Level 29- Plant	RL +135.900
4550	
Level 28- Plant	RL +130.950
3800	
Level 27	RL +127.150
3850	
Level 26	RL +123.300
3600	
Level 25	RL +119.700
3600	
Level 24	RL +116.100
3600	
Level 23	RL +112.500
3600	
Level 22	RL +108.90
3600	
Level 21	RL +105.300
3600	
Level 20	RL +101.700
3600	
Level 19	RL +98.100
3600	
Level 18	RL +94.500
3600	
Level 17	RL +90.900
3600	
Level 16	RL +87.300
3600	
Level 15	RL +83.700
3600	
Level 14	RL +80.100
3600	
Level 13	RL +76.500
3600	
Level 12	RL +72.900
3600	
Level 11	RL +69.300
3600	
Level 10	RL +65.700
3600	
Level 09	RL +62.100
3600	
Level 08	RL +58.200
3600	
Level 07	RL +54.550
3600	
Level 06	RL +50.950
3600	
Level 05	RL +47.350
3600	
Level 04	RL +43.750
3600	
Level 03	RL +40.150
3600	
Level 02	RL +36.550
4650	
Level 01	RL +31.900
4000	
Mezzanine	RL +27.900
5300	
Upper Ground	RL +22.600
3700	
Carrington Street	RL +18.900
5635	
Wynyard Lane	RL +15.100
George Street	RL +13.370
3820	
Concourse Connection	RL +9.550
3950	
Hunter Concourse	RL +5.600
3270	
Basement Car Park	RL +2.390
	RL +0.000

architectus.

Architectus Group Pty Ltd is the owner of the copyright subsisting in the drawings and documents created by it and its subsidiaries and its affiliates. All rights are reserved. No part of this publication may be reproduced, stored in a retrieval system, or transmitted, in any form or by any means, without the prior written consent of that company.

Do not scale drawings. Verify all dimensions on the drawings in millimetres unless otherwise stated. Levels are in metres above Australian Height Datum. In writing to Make+Architectus.



Brookfield




Sovereign Wynyard Centre Pty Limited or its nominee
Sydney, 55 King Street
NSW 2000
T +612 3922 82
F +612 3922 82

make + architectus™
architects
Make + Architectus Sydney
32 Cleveland Street
London, N1 1AA
T +44 20 7638 5151
F +44 20 7638 5151
info@makearchitects.com
www.makearchitects.com
sydney@architectus.com.au
NSW T 02 8252 8600
F 02 8252 8600
info@architectus.com.au

project Wynyard Place

drawing Proposed Elevation D
(North)

issue	reason for issue	date	checked
Rev 00	Development Application Submission	19.03.14	PS
Rev 01	Issued for TNSW Landowners Consent	28.08.15	PS
Rev 02	S98 Issue	29.09.15	PS
Rev 03	S98 Issue	09.09.16	SL

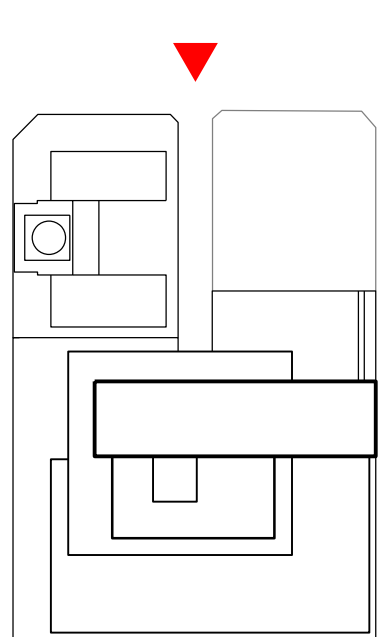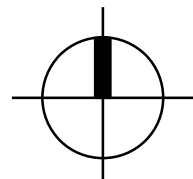 

scale	1 : 250	status	drawing no.
drawn			DA2103
paper size	A1		
checked	PS/IL	issue	
project no.	mt_958	at	120298.00

Rev 03

- ▶






arcillectus™

Architects Group Pty Ltd is the owner of the copyright subsisting in these drawings, plans, designs and specifications. They must not be used, reproduced or copied, in whole or in part, nor may the information, ideas and concepts therein contained (which are confidential to Architects Group Pty Ltd) be disclosed to any person without the prior written consent of that company.

without the prior written consent of that company

Do not scale drawings. Verify all dimensions on site. Dimensions in millimetres unless otherwise stated. Levels are in metres above Australian Height Datum unless otherwise stated. All discrepancies to be notified in writing to Make+Architects.

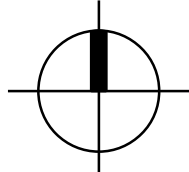 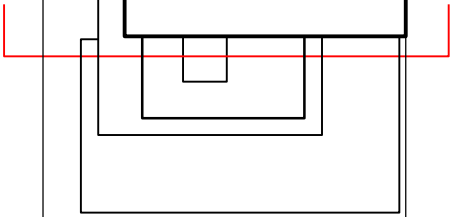

issue	reason for issue	date	checked
Rev 00	Development Application Submission	19.03.14	PS
Rev 01	Issued for TMSW Landowners Consent	28.08.15	PS
Rev 02	S96 Issue	25.09.15	PS
Rev 03	S96 Issue	09.09.16	SL

[illegible]

Brookfield

Sovereign Wynnard Centre Pty Limited or its nominee
Level 22, 135 King Street
Sydney
NSW 2000
T +612 9322 82

T+612 9322 82

make + architectus™

Make Architectus Sydney
32 Cleveland Street
Level 18 MLC Centre
10 Martin Place

London
W11 4JY
T +44 (0)20 7636 5151
info@makearchitects.com
www.makearchitects.com

15 Marina Place
Sydney NSW 2000
T (61 2) 8252 8400
F (61 2) 8252 8600
sydney@architects.com.au
ARN 11 098 489 448

www.makearchitects.com

ABN 11 098 489 448
sydney@a11collectus.com.au

project

Wynyard Place

Proposed Section 02


scale	1 : 250	status	drawing no.
drawn			DA220
paper size	A1		
checked	PSIL	issue	
project no	m. 958 a: 120298-00		
	Rev 03		

Rev 03

- 01 Plant
02 Car Park
03 Retail
04 Waste Management
05 Courier Parking
06 Loading Bay
07 Loading Bay Ramp
08 Lobby
09 Cafe
10 Existing Shell House Clock Tower
11 Connection Between George Street and Carrington Street
12 Office Amenity
13 Office
14 Concourse
15 Shell House Pavilion
16 Shell House Atrium
17 Basement Ramp
18 External Terrace
19 Inaccessible Terrace
20 Hunter Concourse

SH Roof Level	RL +71.036
SH Level 12	RL +66.365
SH Level 11	RL +61.960
SH Level 10	RL +58.200
SH Level 09	RL +54.380
SH Level 08	RL +50.730
SH Level 07	RL +47.080
SH Level 06	RL +43.430
SH Level 05	RL +39.780
SH Level 04	RL +36.130
SH Level 03	RL +32.180
SH Level 02	RL +28.380
SH Level 01	RL +24.630
SH 05 Carrington Street	RL +19.680
SH Carrington Entrance Level	RL +18.260
SH 05 Margaret Street	RL +15.780
SH 04 George Street	RL +13.370
SH 03 Courier Parking	RL +12.080
SH 02 Concourse	RL +7.930
SH 01 Hunter Concourse	RL +5.160
SH 00 Basement	RL +2.390
	RL +0.000

Roof level	RL +146.550
Level 30- Plant	RL +140.850
Level 29- Plant	RL +135.900
Level 28- Plant	RL +130.950
Level 27	RL +127.150
Level 26	RL +123.300
Level 25	RL +119.700
Level 24	RL +116.100
Level 23	RL +112.500
Level 22	RL +108.90
Level 21	RL +105.300
Level 20	RL +101.700
Level 19	RL +98.100
Level 18	RL +94.500
Level 17	RL +90.900
Level 16	RL +87.300
Level 15	RL +83.700
Level 14	RL +80.100
Level 13	RL +76.500
Level 12	RL +72.900
Level 11	RL +69.300
Level 10	RL +65.700
Level 09	RL +62.100
Level 08	RL +58.200
Level 07	RL +54.550
Level 06	RL +50.950
Level 05	RL +47.350
Level 04	RL +43.750
Level 03	RL +40.150
Level 02	RL +36.550
Level 01	RL +31.900
Mezzanine	RL +27.900
Upper Ground	RL +22.600
Carrington Street	RL +18.900
Wynyard Lane	RL +15.500
George Street	RL +13.370
Concourse Connection	RL +9.550
Hunter Concourse	RL +5.600
Basement Car Park	RL +2.390
	RL +0.000

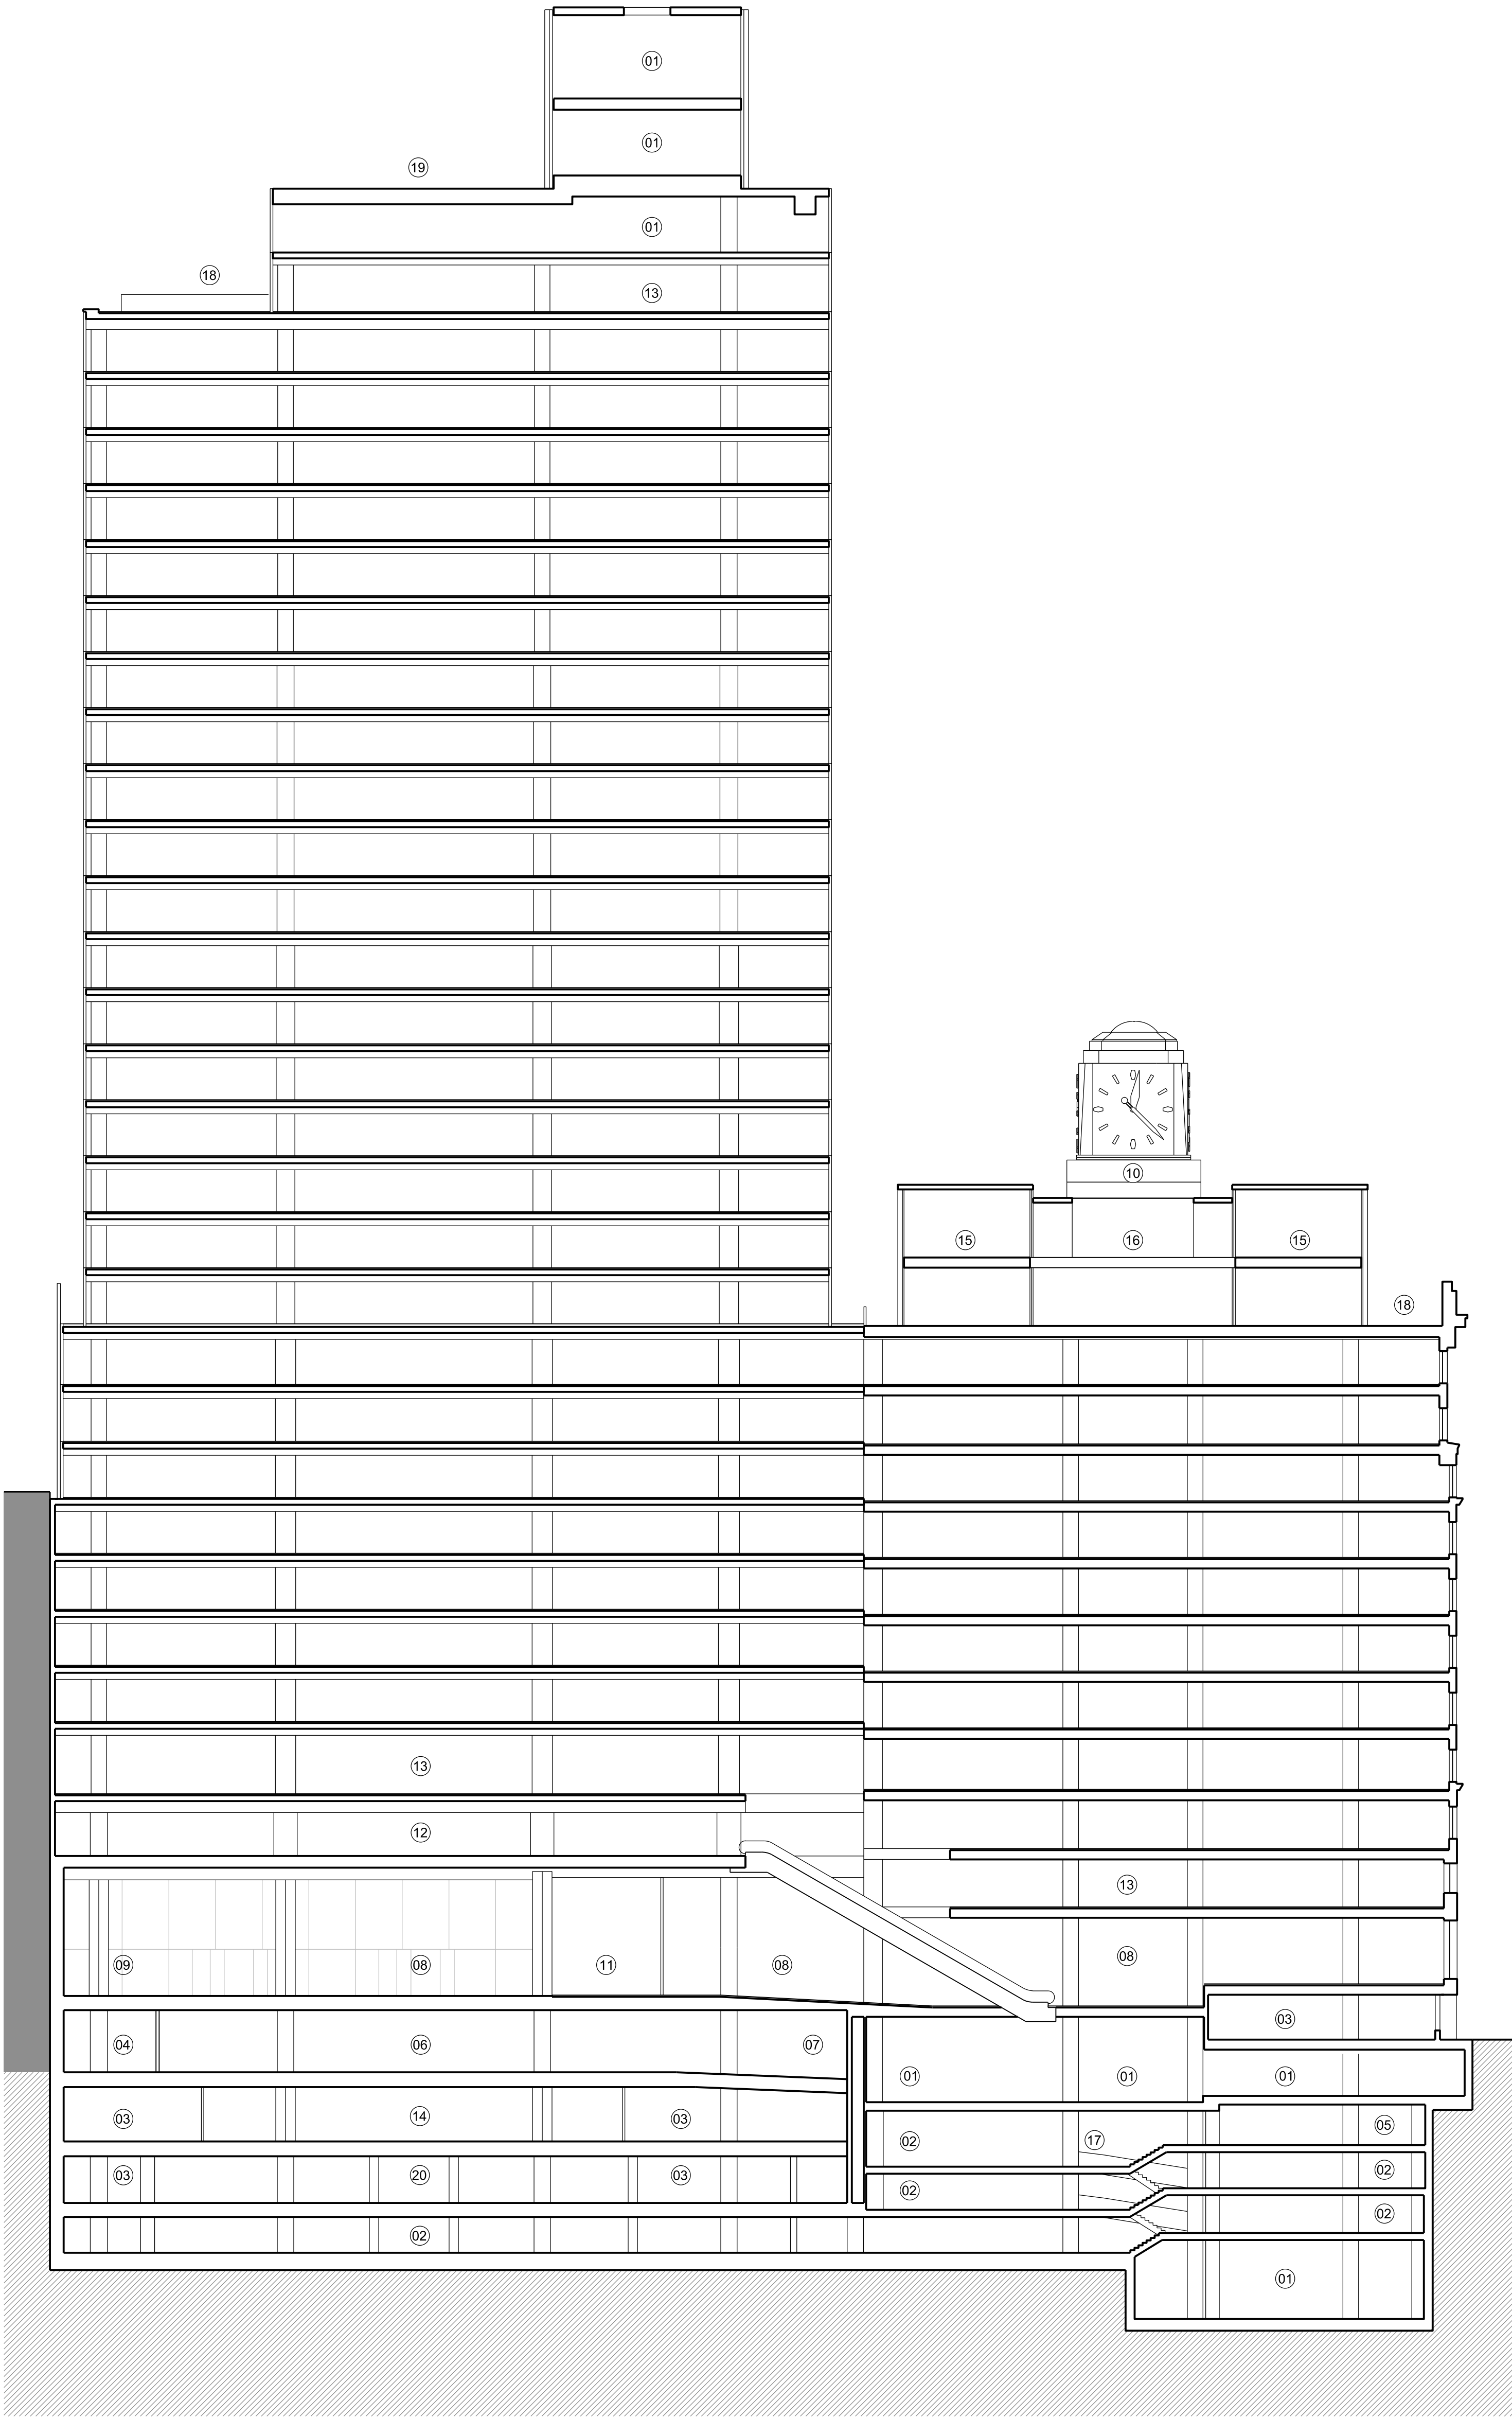

architects.

Architects Group Pty Ltd is the owner of the copyright subsisting in the drawings and documents prepared by the architects for the purposes of the project. The drawings and documents are to be used, reproduced or copied, in whole or in part, for any purpose other than the project for which they were prepared, without the prior written consent of the architects.

Do not scale drawings. Verify all dimensions on site. Dimensions in millimetres unless otherwise stated. Levels are in metres above Australian Height Datum. Levels are to be used as a guide only and are subject to change without notice. The architects accept no responsibility for the construction of the project or for any errors or omissions in the drawings or documents.



Brookfield

Sovereign Wynyard Centre Pty Limited or its nominee
Sydney, 55 King Street
NSW 2000
T +612 9322 82
F +612 9322 82

make + architectus



architects
make + architectus
32 Cleveland Street
London, W1T 4JQ
T +44 (0)20 7536 5151
F +44 (0)20 7536 5151
info@makearchitects.com
www.makearchitects.com

Wynyard Place

Proposed Section 07

scale	1 : 250	status	drawing no.
drawn			DA2202
paper size	A1		
checked	PS/IL	issue	
project no.	mt. 958	at	120298.00
			Rev 03

- 01: Plant
02: Car Park
03: Retail
04: To Wynyard Station
05: Lightweight Concourse Bridge
06: Loading Bay
07: Wynyard Lane
08: Cafe
09: Office Lobby Reception
10: Accessible terrace
11: Office Amenity
12: Office
13: Hunter Connection
14: Lift Lobby
15: Services route below Wynyard lane
16: Inaccessible terrace
17: Open View onto Wynyard Lane
18: Glazed awning
19: Existing retail
20: Railcorp

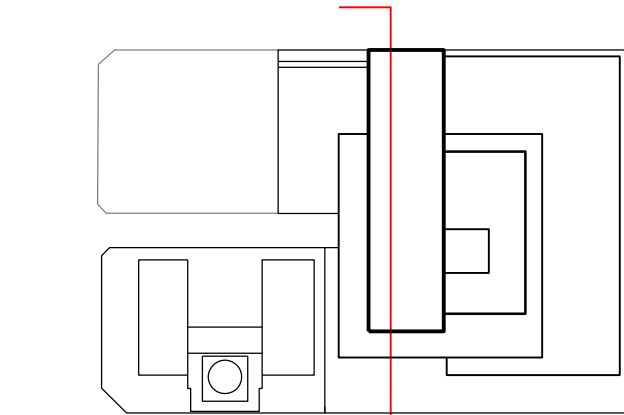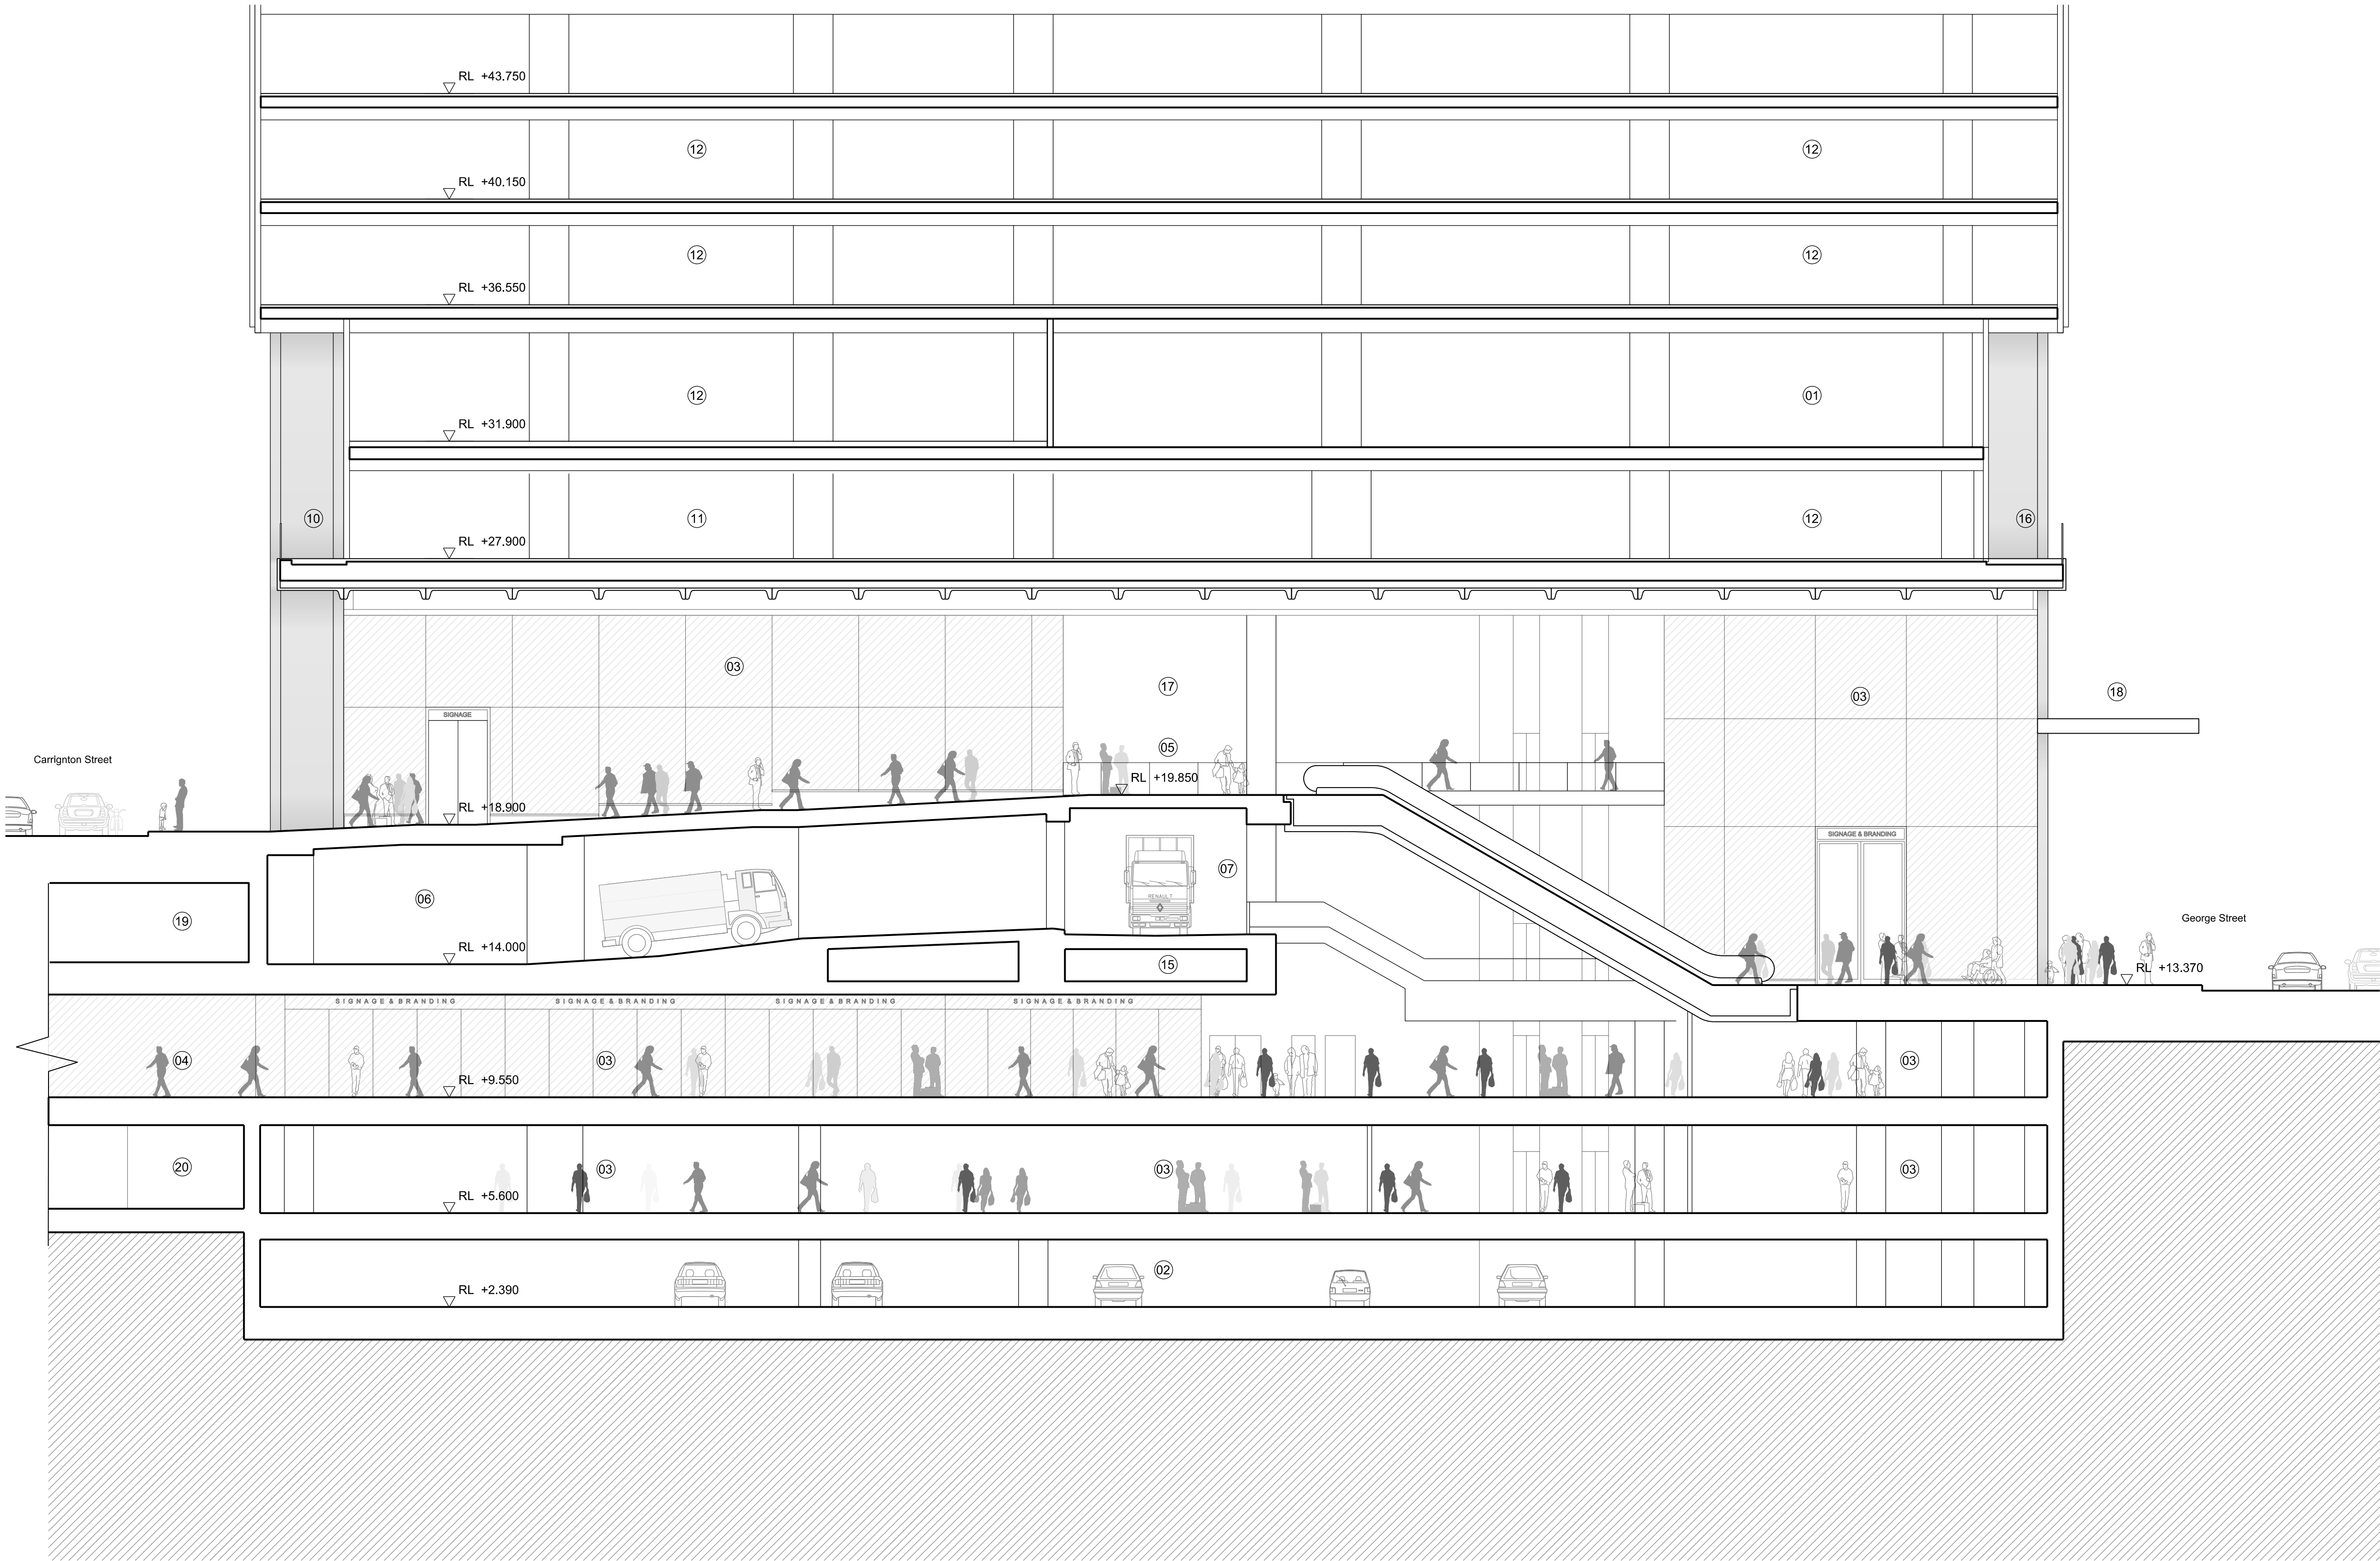

Issue	reason for issue	date	checked
Rev 00	Development Application Submission	19.03.14	PS
Rev 01	Issued for TNSW Landowners Consent	28.08.15	PS
Rev 02	S96 Issue	25.09.15	PS
Rev 03	S96 Issue	09.09.16	SL

Brookfield

Sovereign Wynyard Centre Pty Limited or its nominee
Level 22, 135 King Street
Sydney
NSW 2000
T +612 9322 82

architects
make + architectus™

Make
32 Cleveland Street
London
W1T 4JY
T +44 (0)20 7636 5151
info@makearchitects.com
www.makearchitects.com


Architectus Sydney
Level 18 MLC Centre
19 Martin Place
Sydney NSW 2000
T (61 2) 8252 8400
F (61 2) 8252 8600
sydney@architectus.com.au
ABN 11 098 488 445

project
Wynyard Place

drawing
Proposed Section 1
Carrington to George Street Laneway

scale	1 : 125	status	drawing no.
drawn			DA2220
paper size	A1		
checked	PS/IL	issue	
project no	m: 958 a: 120298.00		Rev 03

- 01: Plant
- 02: Car Park
- 03: Retail
- 04: To Wynyard Station
- 05: Suspended Goods Lift Pit
- 06: Loading Bay
- 07: Wynyard Lane
- 08: Office Lobby Reception
- 09: Lifts expressed above Concourse
- 10: Accessible terrace
- 11: Office Amenity
- 12: Office
- 13: Hunter Connection
- 14: Lift Lobby
- 15: Service route below Wynyard lane
- 16: Inaccessible terrace
- 17: Glazed Awning
- 18: End of Trip Facilities

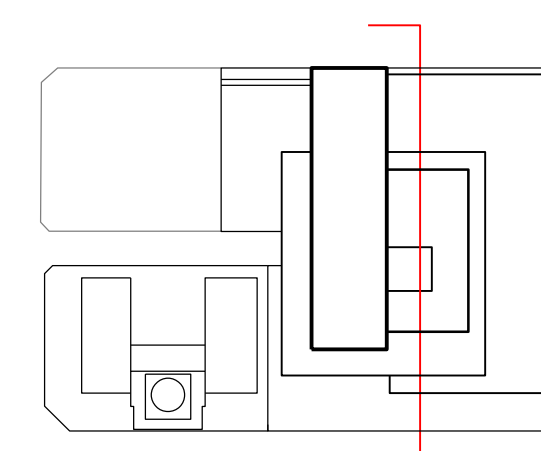

issue	reason for issue	date	checker
Rev 00	Development Application Submission	19.03.14	P
Rev 01	Issued for TfNSW Landowners Consent	28.08.15	P
Rev 02	S96 Issue	25.09.15	P
Rev 03	S96 Issue	09.09.16	S

Sovereign Wynyard Centre Pty Limited or its nominee
Level 22, 135 King Street
Sydney
NSW 2000
T +612 9322 82

architects
make + architectus™

Make
32 Cleveland Street
London
W1T 4JY
T +44 (0)20 7636 5151
info@makearchitects.com
www.makearchitects.com

Architectus Sydney
Level 18 MLC Centre
19 Martin Place
Sydney NSW 2000
T (61 2) 8252 8400
F (61 2) 8252 8600
sydney@architectus.com.au
ARN 11 098 489 448

project Wynyard Place

drawing

scale 1 : 125 status drawing no.




drawn DA2221

paper size	A1
------------	----

checked	PS/II	issue
---------	-------	-------

project no m: 958 a: 120298.00 Rev 03

- 01: Plant / Services
02: Car Park
03: Retail
04: To Wynyard Station
05: Lightweight Wynyard Lane Bridge
06: Loading Bay
07: Wynyard Lane
08: Cafe
09: Upper Ground Lobby Amenity
10: Accessible terrace
11: Office Amenity
12: Office
13: Hunter Connection
14: Lift Lobby
15: Services route below Wynyard lane
16: Inaccessible terrace
17: Cycle Parking
18: End Of Trip Facilities
19: Office Lobby
20: Awning
21: Railcorp
22: Existing Wynyard Park car park

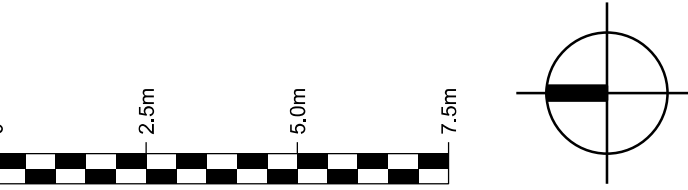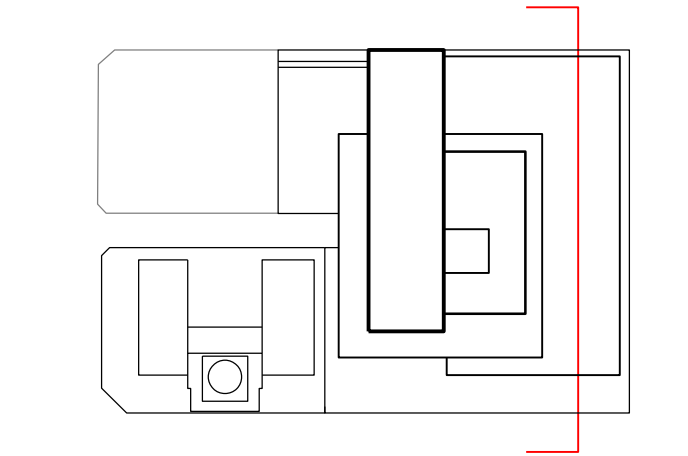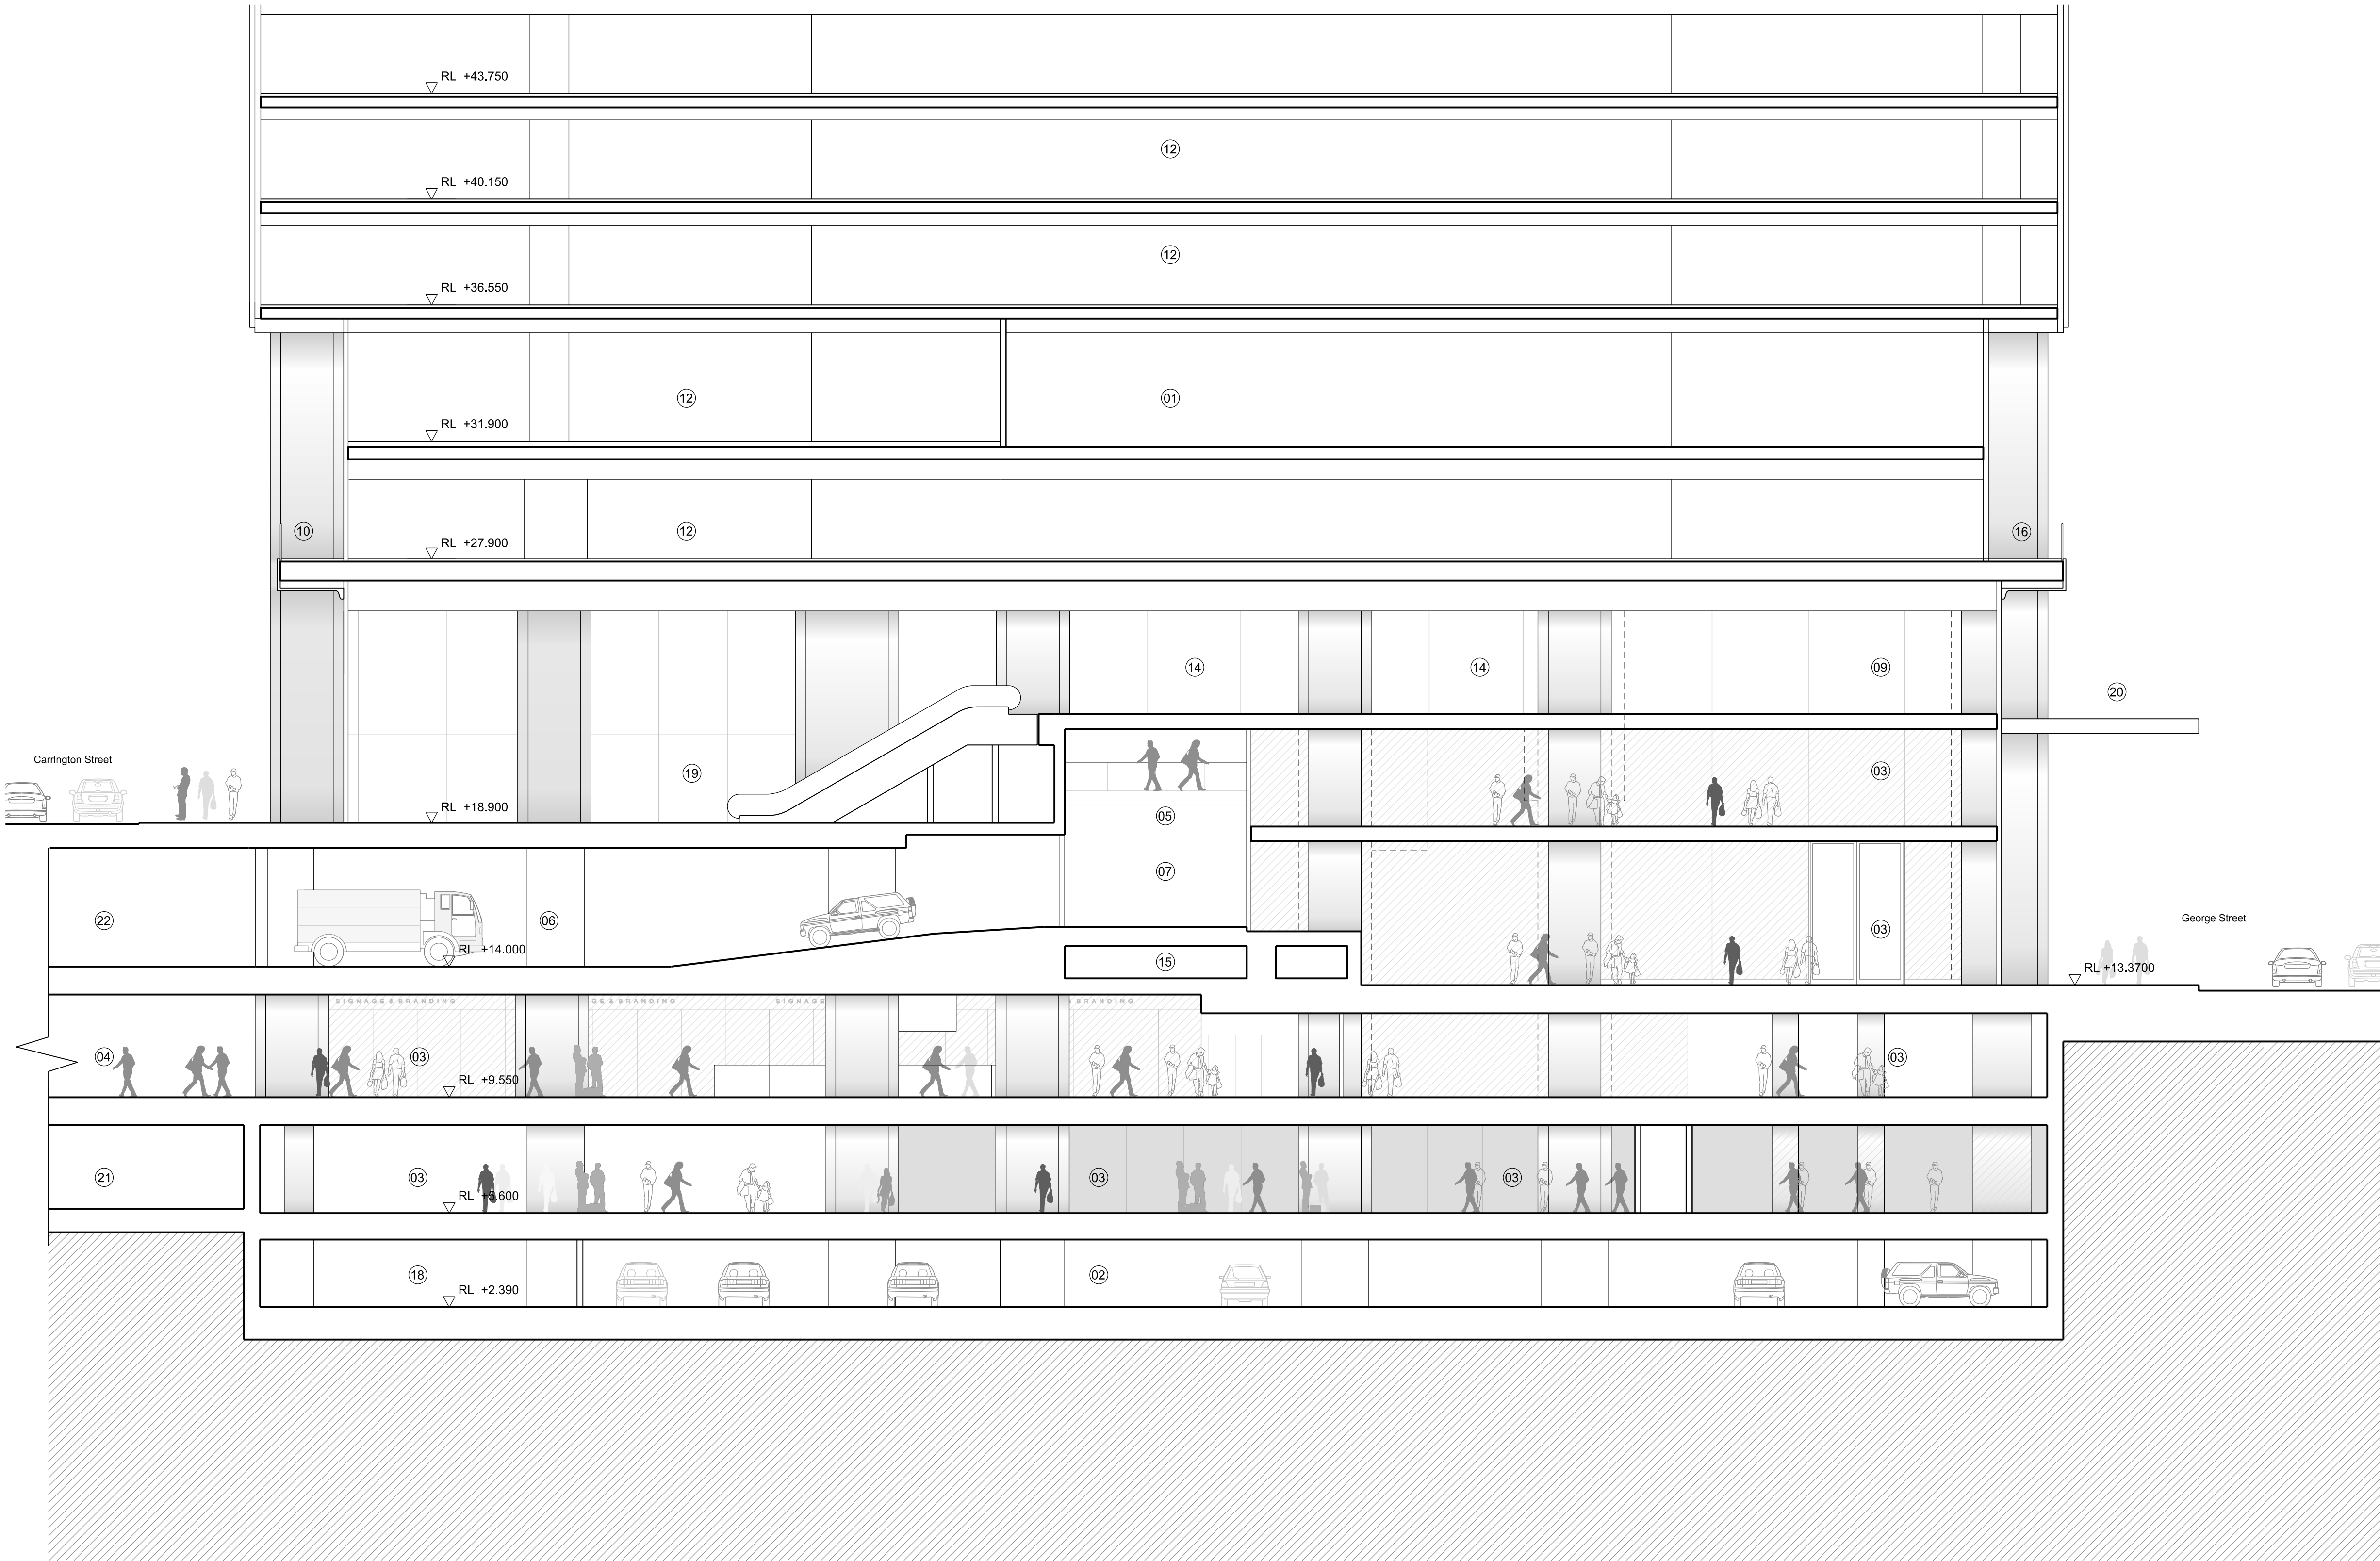

Issue	reason for issue	date	checked
Rev 00	Development Application Submission	19.03.14	PS
Rev 01	Issued for TINSW Landowners Consent	28.08.15	PS
Rev 02	S96 Issue	25.09.15	PS
Rev 03	S96 Issue	09.09.16	SL

Brookfield

Sovereign Wynyard Centre Pty Limited or its nominee
Level 22, 135 King Street
Sydney
NSW 2000
T +612 9322 82

architects
make + architectus™

Make
32 Cleveland Street
London
W1T 4JY
T +44 (0)20 7636 5151
info@makearchitects.com
www.makearchitects.com



Architectus Sydney
Level 18 MLC Centre
19 Martin Place
Sydney NSW 2000
T (61 2) 8252 8400
F (61 2) 8252 8600
sydney@architectus.com.au
ABN 11 098 488 445

project
Wynyard Place

drawing
Proposed Section 3
Office Lobby to George Street

scale	1 : 125	status	drawing no.
drawn			DA2222
paper size	A1		
checked	PS/IL	issue	
project no	m: 958 a: 120298.00		Rev 03

- 01: Plant
02: Car Park
03: Retail
04: Office
05: Office lobby
06: Connection to concourse
07: Lifts expressed above Concourse
08: Connection to Wynyard Lane
09: View through to Carrington Street
10: Non-accessible display space
11: Roof terrace
12: Office amenity

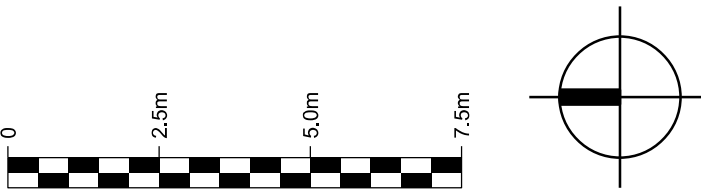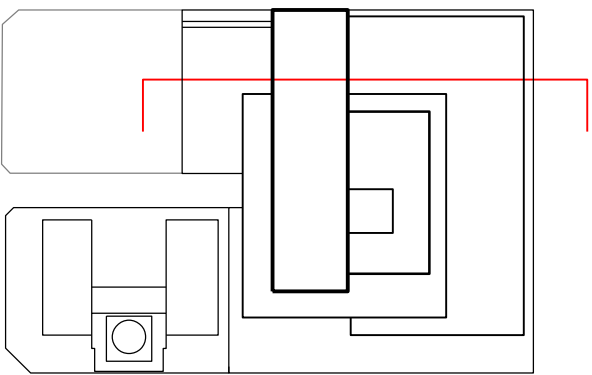

Issue	reason for issue	date	checked
Rev 00	Development Application Submission	19.03.14	PS
Rev 01	Issued for TNSW Landowners Consent	28.06.15	PS
Rev 02	S96 Issue	25.09.15	PS
Rev 03	S96 Issue	09.09.16	SL

Brookfield

Sovereign Wynyard Centre Pty Limited or its nominee
Level 22,135 King Street
Sydney
NSW 2000
T +612 9322 82

architects
make + architectus™

Make
32 Cleveland Street
London
W1T 4JY
T +44 (0)20 7636 5151
info@makearchitects.com
www.makearchitects.com



Architectus Sydney
Level 18 MLC Centre
19 Martin Place
Sydney NSW 2000
T (61 2) 8252 8400
F (61 2) 8252 8600
sydney@architectus.com.au
ABN 11 098 488 445

project
Wynyard Place

drawing
Proposed Section 04
Retail on George Street

scale	1 : 125	status	drawing no.
drawn			DA2223
paper size	A1		
checked	PS/IL	issue	
project no	m: 958 a: 120298.00		Rev 03

- 01: Plant
02: Car Park
03: Retail
04: Lightweight Bridge
05: Services route below Wynyard lane
06: Entry/Exit to Loading Bay
07: Wynyard Lane
08: Public Laneway to Carrington street
09: Lift Lobby
10: Office
11: Fire Escape from Tower
12: Entrance to Public Car Park
13: Concourse
14: Hunter Concourse
15: Office amenity

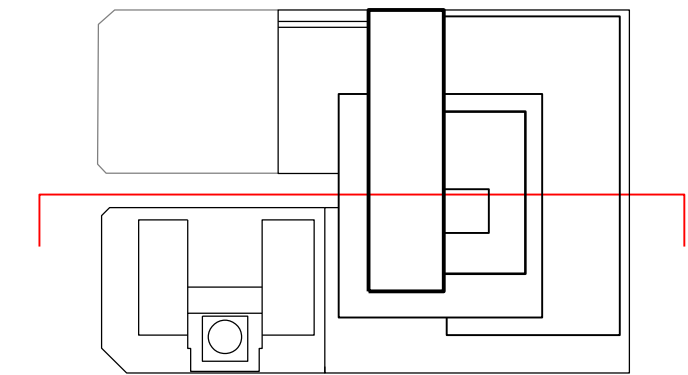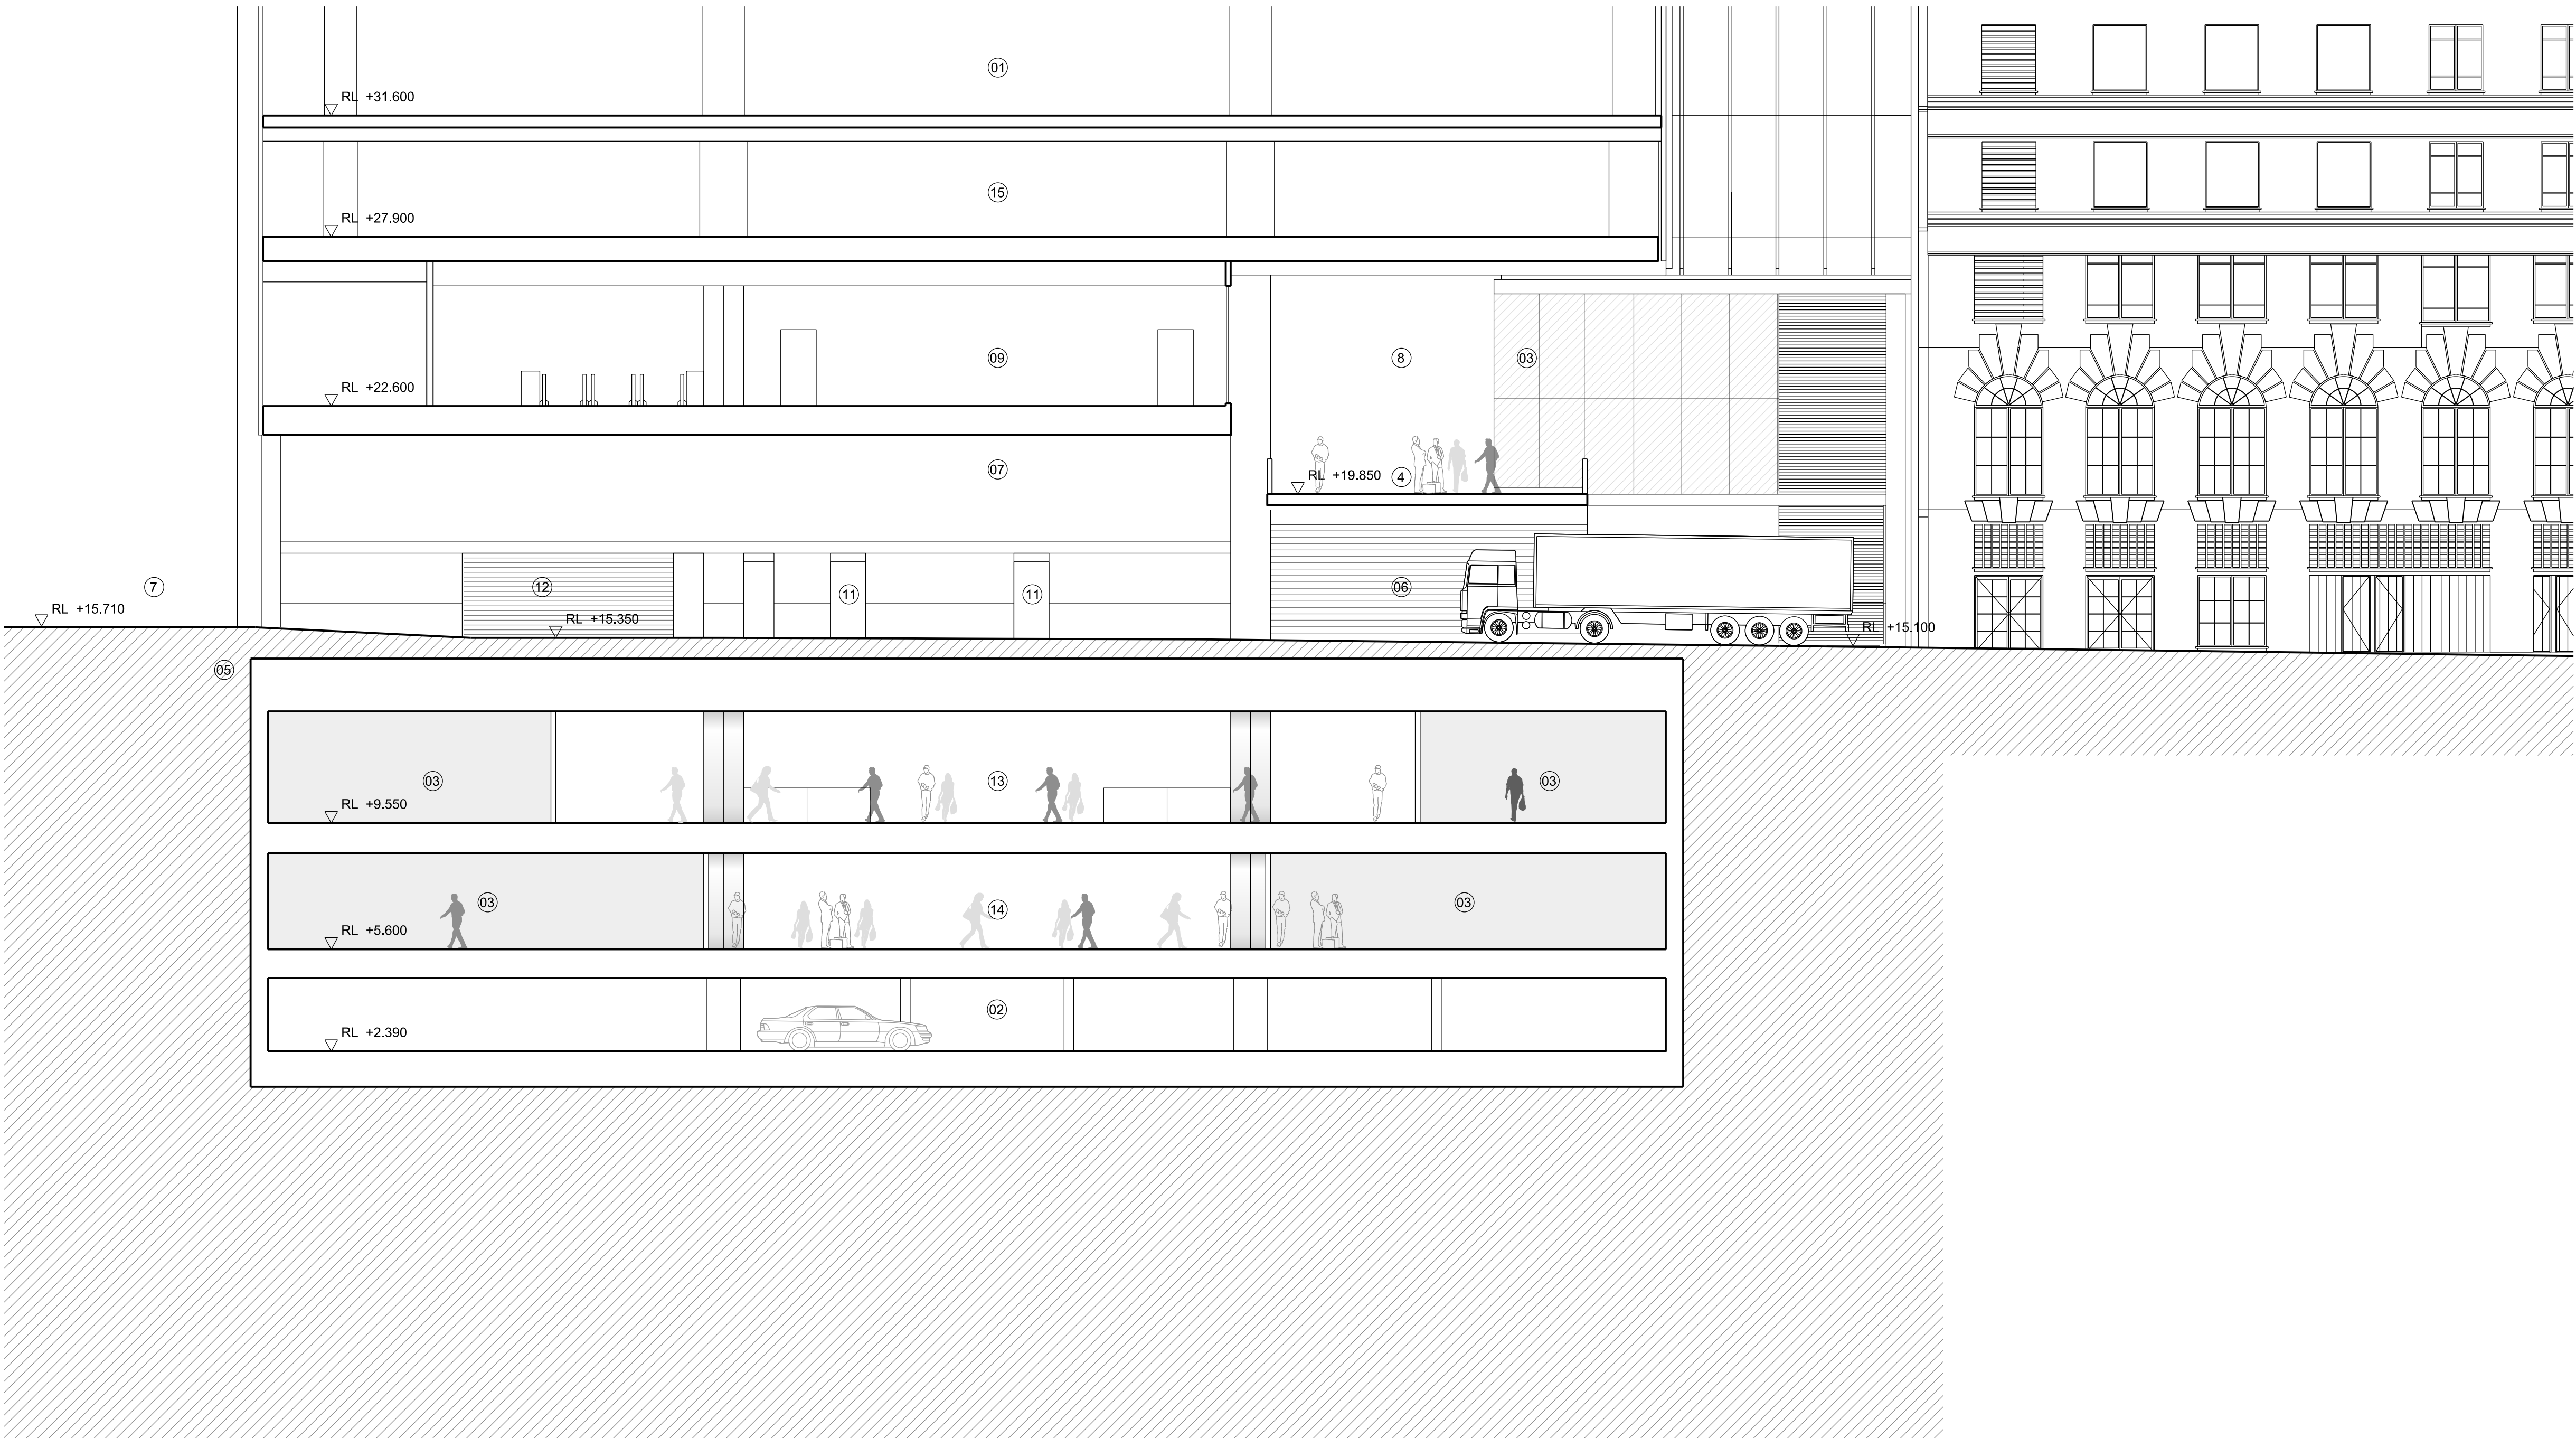

Issue	reason for issue	date	checked
Rev 00	Development Application Submission	19.03.14	PS
Rev 01	Issued for TNSW Landowners Consent	28.08.15	PS
Rev 02	S96 Issue	25.09.15	PS
Rev 03	S96 Issue	09.09.16	SL

Brookfield

Sovereign Wynyard Centre Pty Limited or its nominee
Level 22,135 King Street
Sydney
NSW 2000
T +612 9322 82

architects
make + architectus™


Make
32 Cleveland Street
London
W1T 4JY
T +44 (0)20 7636 5151
info@makearchitects.com
www.makearchitects.com

Architectus Sydney
Level 18 MLC Centre
19 Martin Place
Sydney NSW 2000
T (61 2) 8252 8400
F (61 2) 8252 8600
sydney@architectus.com.au
ABN 11 098 488 448


project
Wynyard Place

drawing
Proposed Section 5
Carrington to George Street Laneway


scale	1 : 125	status	drawing no.
drawn			DA2224
paper size	A1		
checked	PS/IL	issue	
project no	m: 958 a: 120298.00		Rev 03

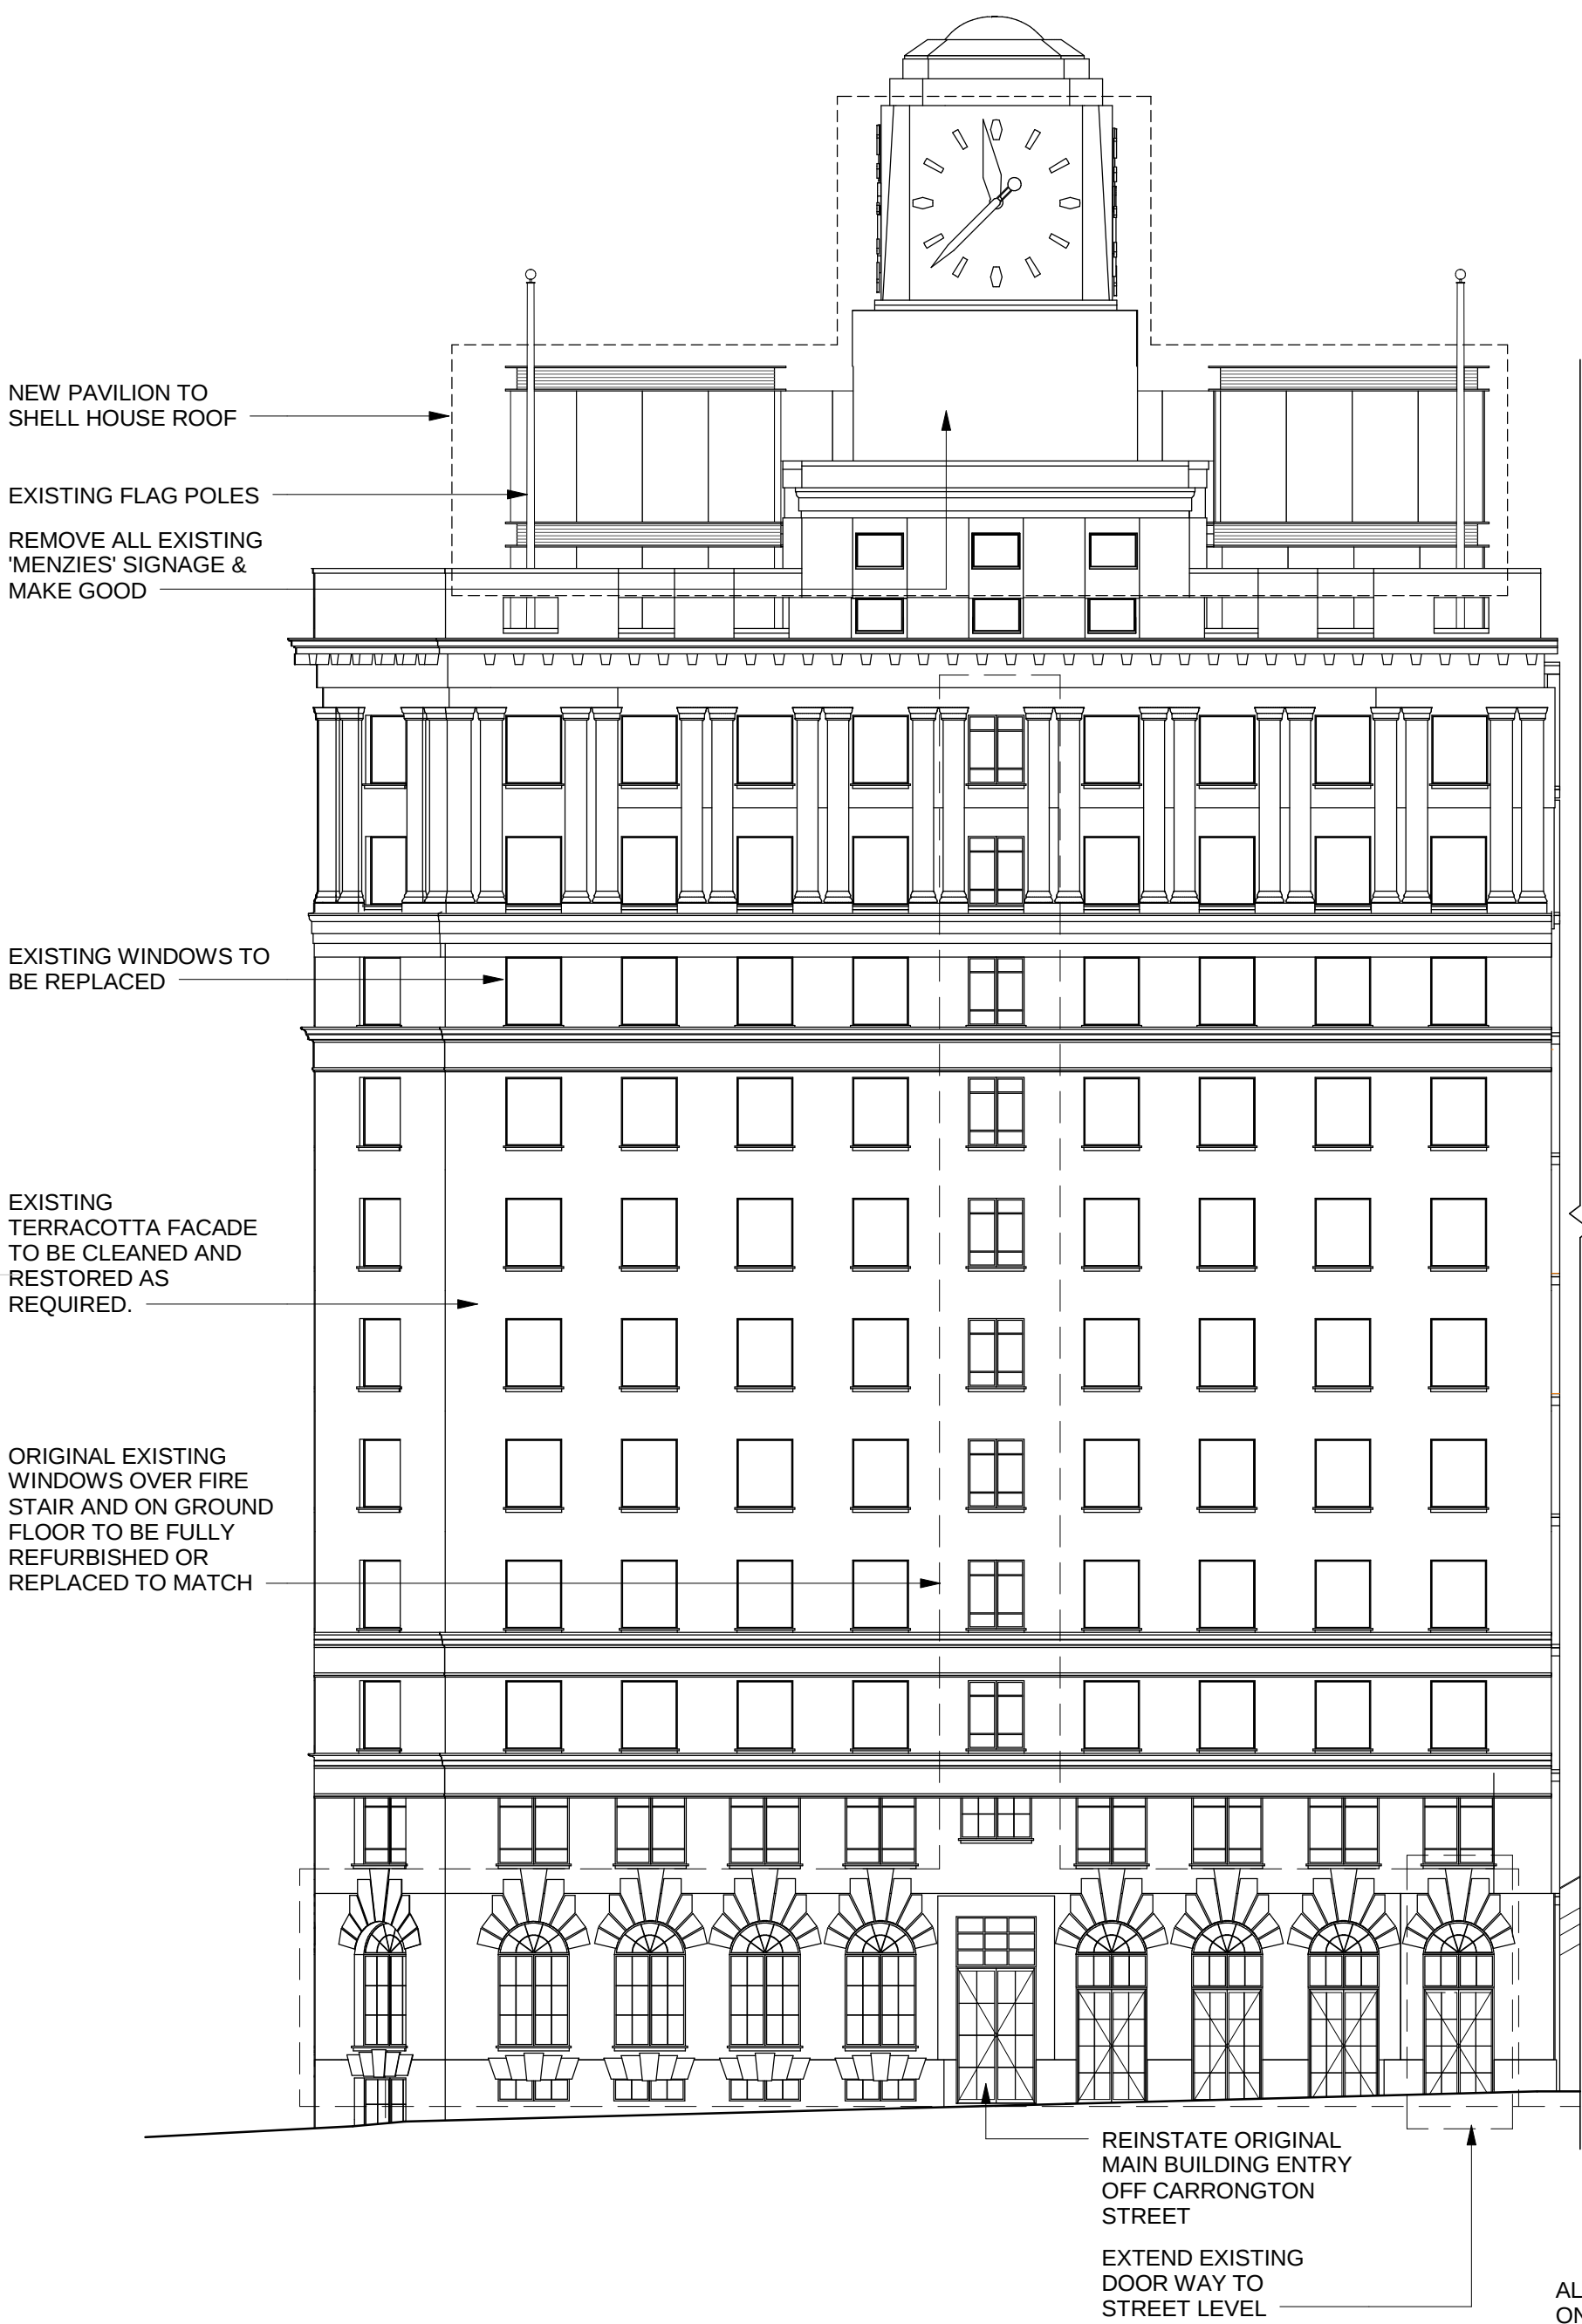


1 Carrington Street Elevation
Scale: 1 : 200

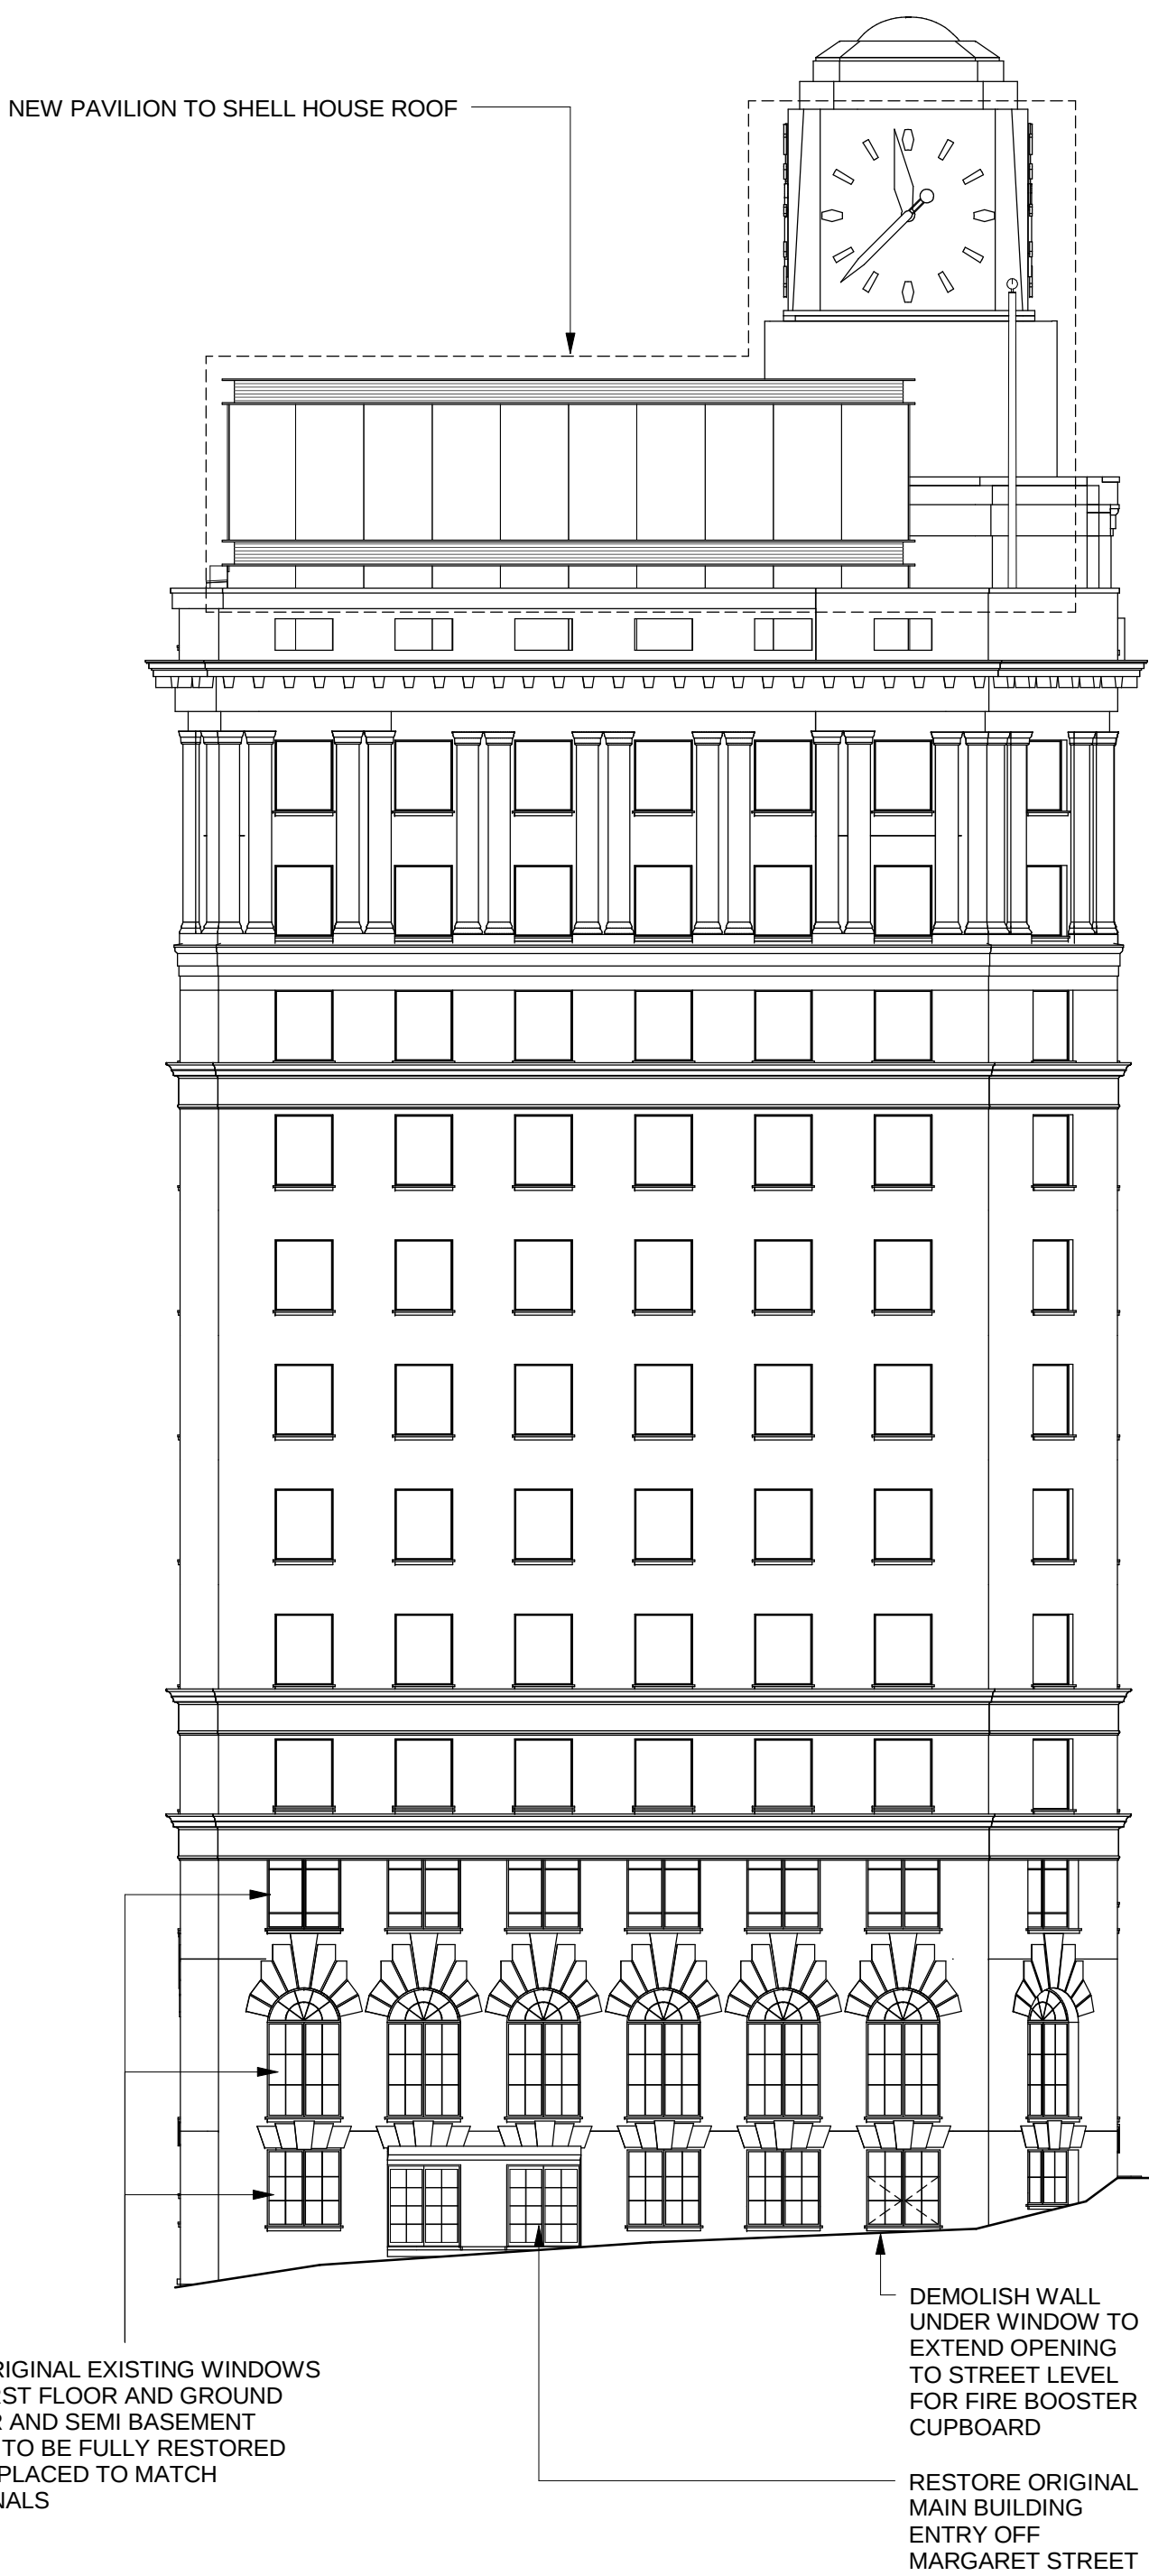

2 Margaret Street Elevation
Scale: 1 : 200

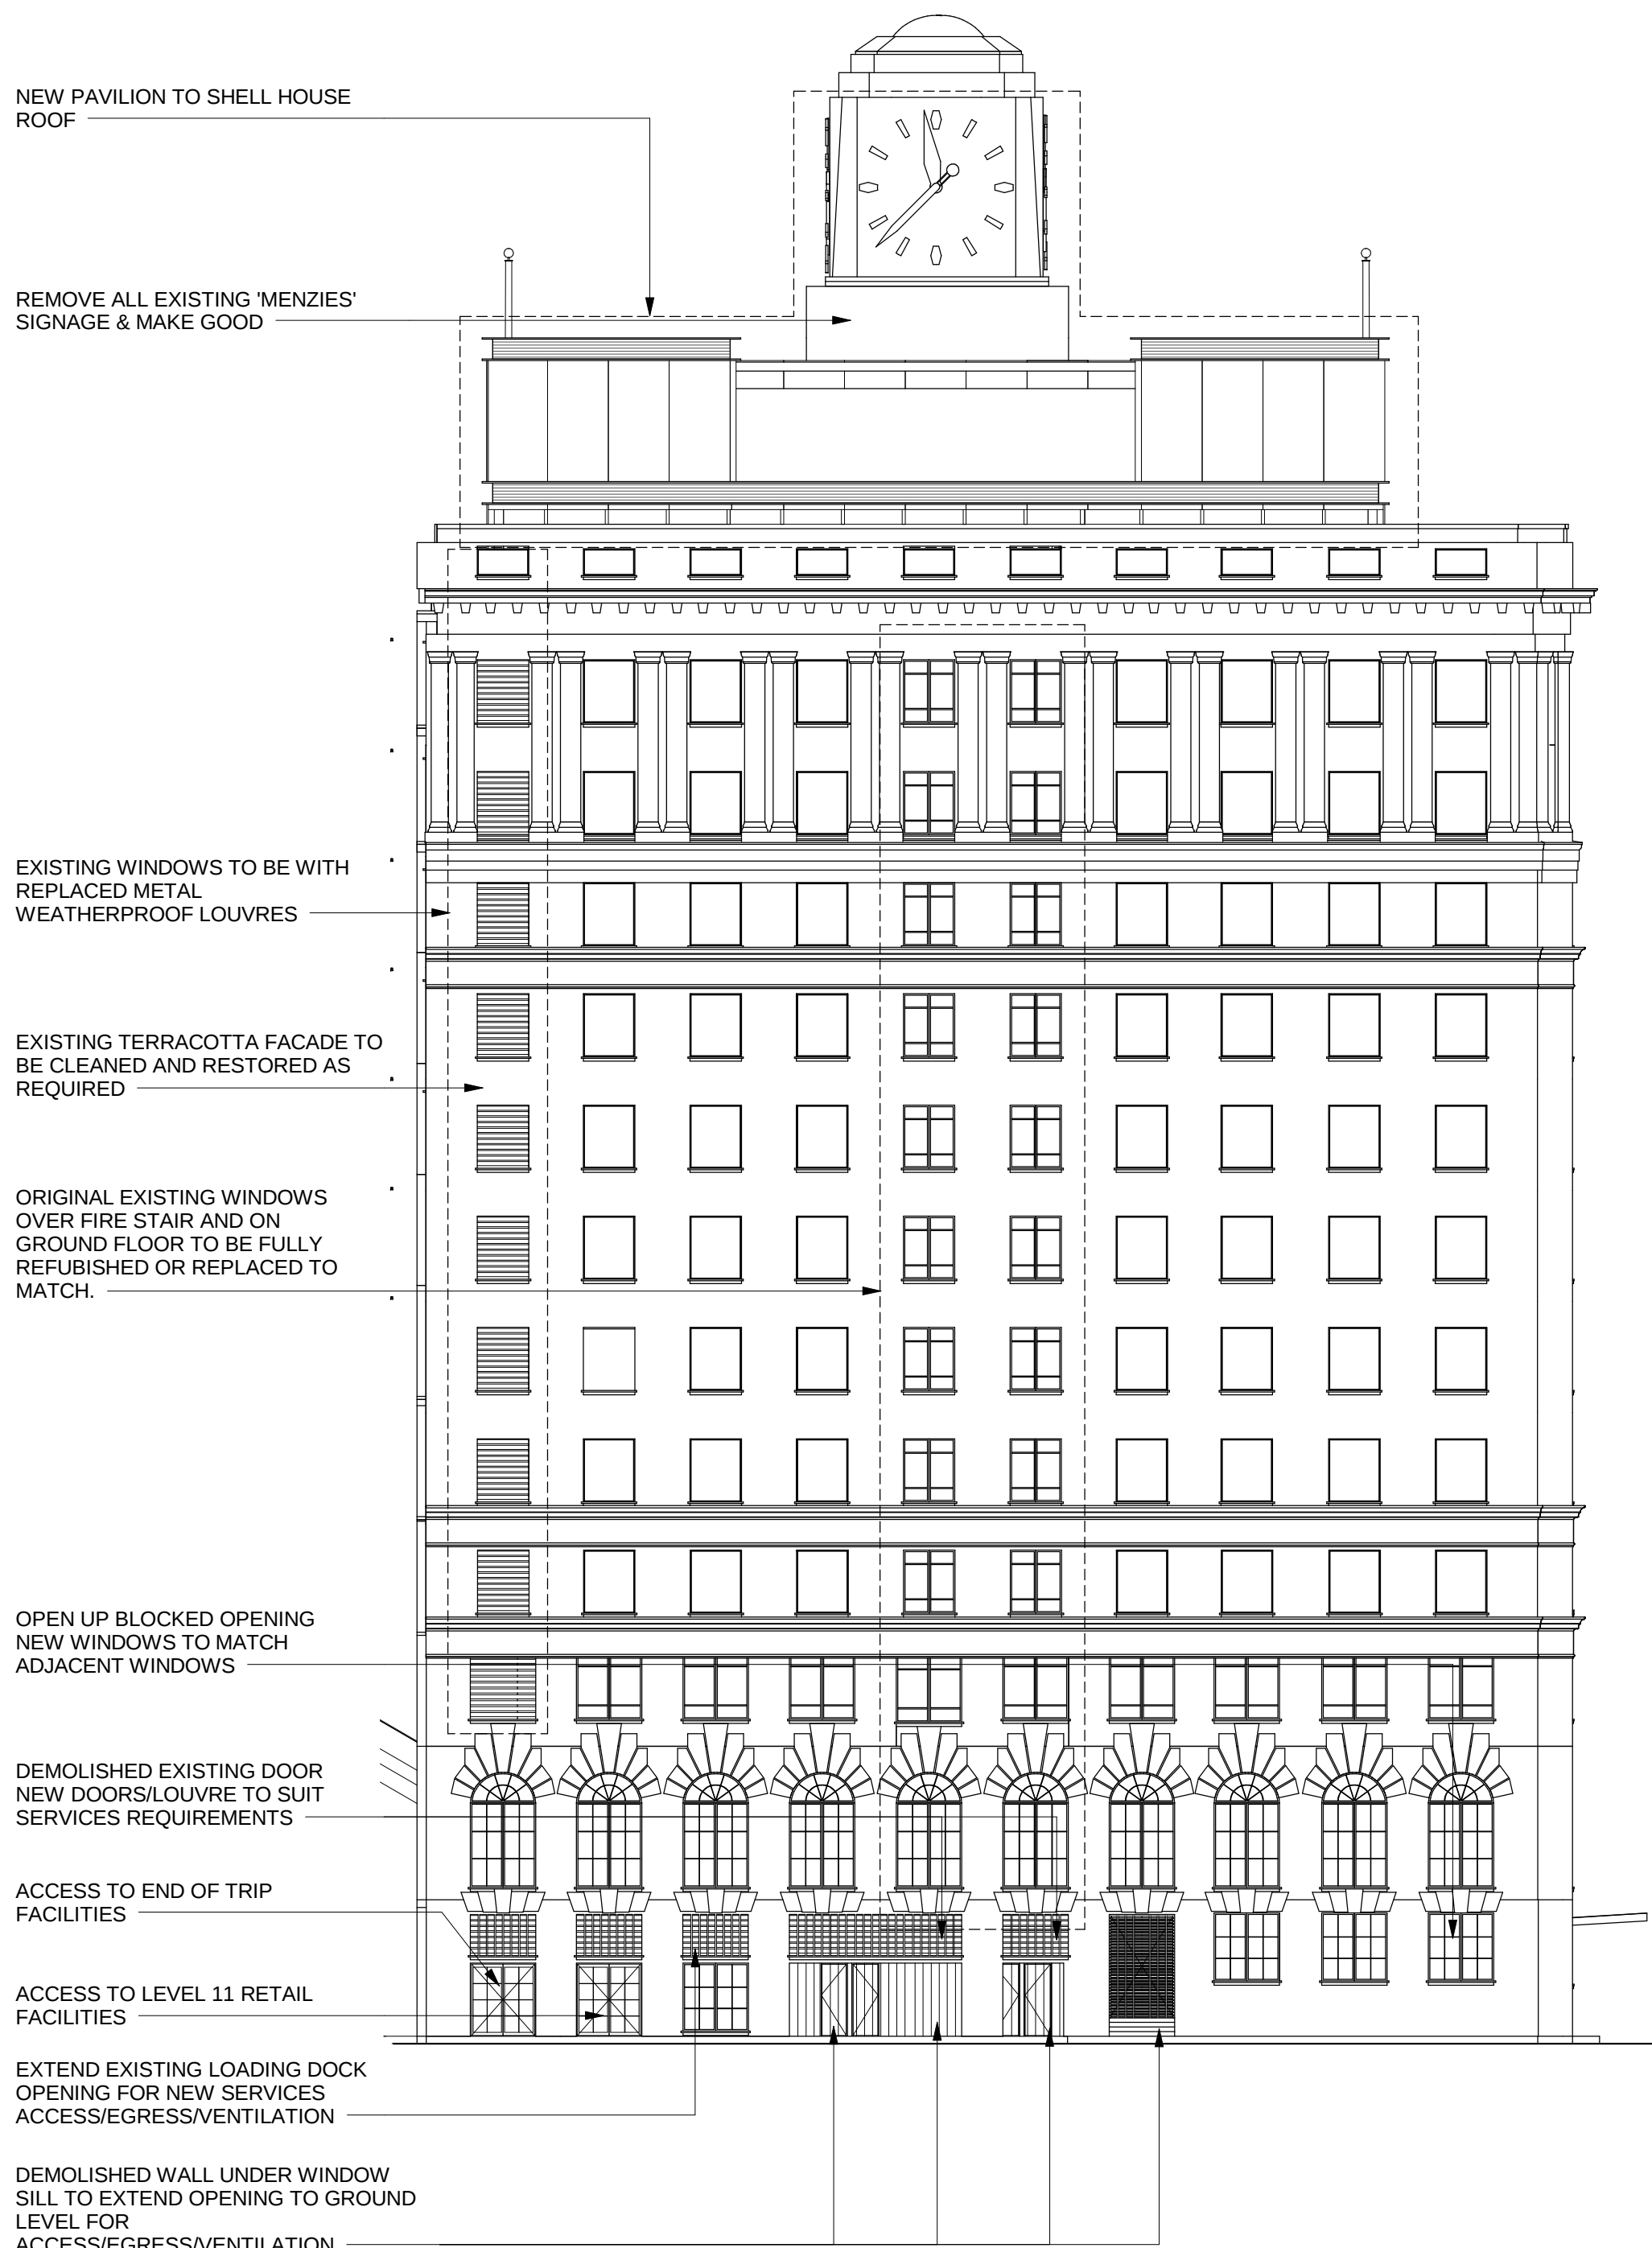

3 Wynyard Lane Elevation
Scale: 1 : 200

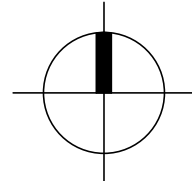

issue	reason for issue	date	checked
Rev 00	Development Application Submission	17.03.2014	MC
Rev 01	Section 96	25.09.2015	RO
Rev 02	Section 96	09.09.2016	RO

Sovereign Wynyard Centre Pty Limited or its nominee
Level 22,135 King Street
Sydney
NSW 2000
T +612 9322 82

make + architectus™

Make London
32 Cleveland Street
London
W1T 4JY
T +44 (0)20 7636 5151
info@makearchitects.com
www.makearchitects.com

Architectus Sydney
Level 18 MLC Centre
19 Martin Place
Sydney NSW 2000
T (61 2) 8252 8400
F (61 2) 8252 8600
sydney@architectus.com.au
ABN 11 098 489 448

project **Wynyard Place**



drawing

Proposed Shell House Elevations

scale	status	drawing no.
1 : 200		DA2300
drawn	AP	
paper size	A1	
checked	RO	issue
project no	m: 958 a: 120298.00	Rev 02

Architectus Sydney Pty Ltd is the owner of the copyright subsisting in these drawings, plans, designs and specifications. They must not be used, reproduced or copied, in whole or in part, nor may the information, ideas and concepts therein contained (which are confidential to Architectus Sydney Pty Ltd) be disclosed to any person without the prior written consent of that company.

Do not scale drawings. Verify all dimensions on site. Dimensions in millimetres unless otherwise stated. Levels are in metres above Australian Height Datum unless otherwise stated. All discrepancies to be notified in writing to Make+Architectus.

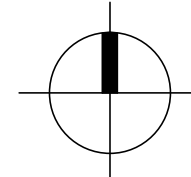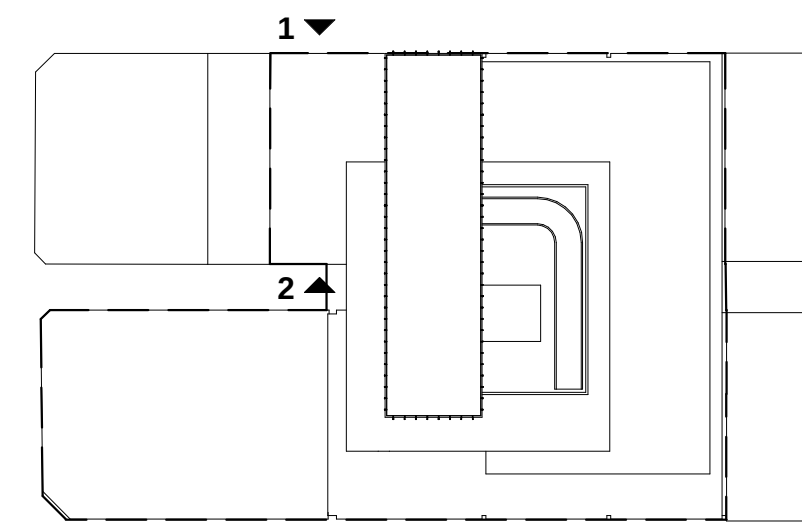

issue	reason for issue	date	checked
Rev 00	Development Application Submission	17.03.2014	MC
Rev 01	Section 96	25.09.2015	SL
Rev 02	Section 96	09.09.2016	RO

Sovereign Wynyard Centre Pty Limited or its nominee
Level 22,135 King Street
Sydney
NSW 2000
T +612 9322 82

make + architectus™

Make London
32 Cleveland Street
London
W1T 4JY
T +44 (0)20 7636 5151
info@makearchitects.com
www.makearchitects.com

Architectus Sydney
Level 18 MLC Centre
19 Martin Place
Sydney NSW 2000
T (61 2) 8252 8400
F (61 2) 8252 8600
sydney@architectus.com.au
ABN 11 098 489 448


project **Wynyard Place**

drawing

Proposed 285-287 George Street


scale	As indicated	status	drawing no.
drawn	AP		DA2301
paper size	A1		
checked	RO	issue	
project no	m: 958 a: 120298.00		Rev 02

13-Sep-16 11:18:42 AM

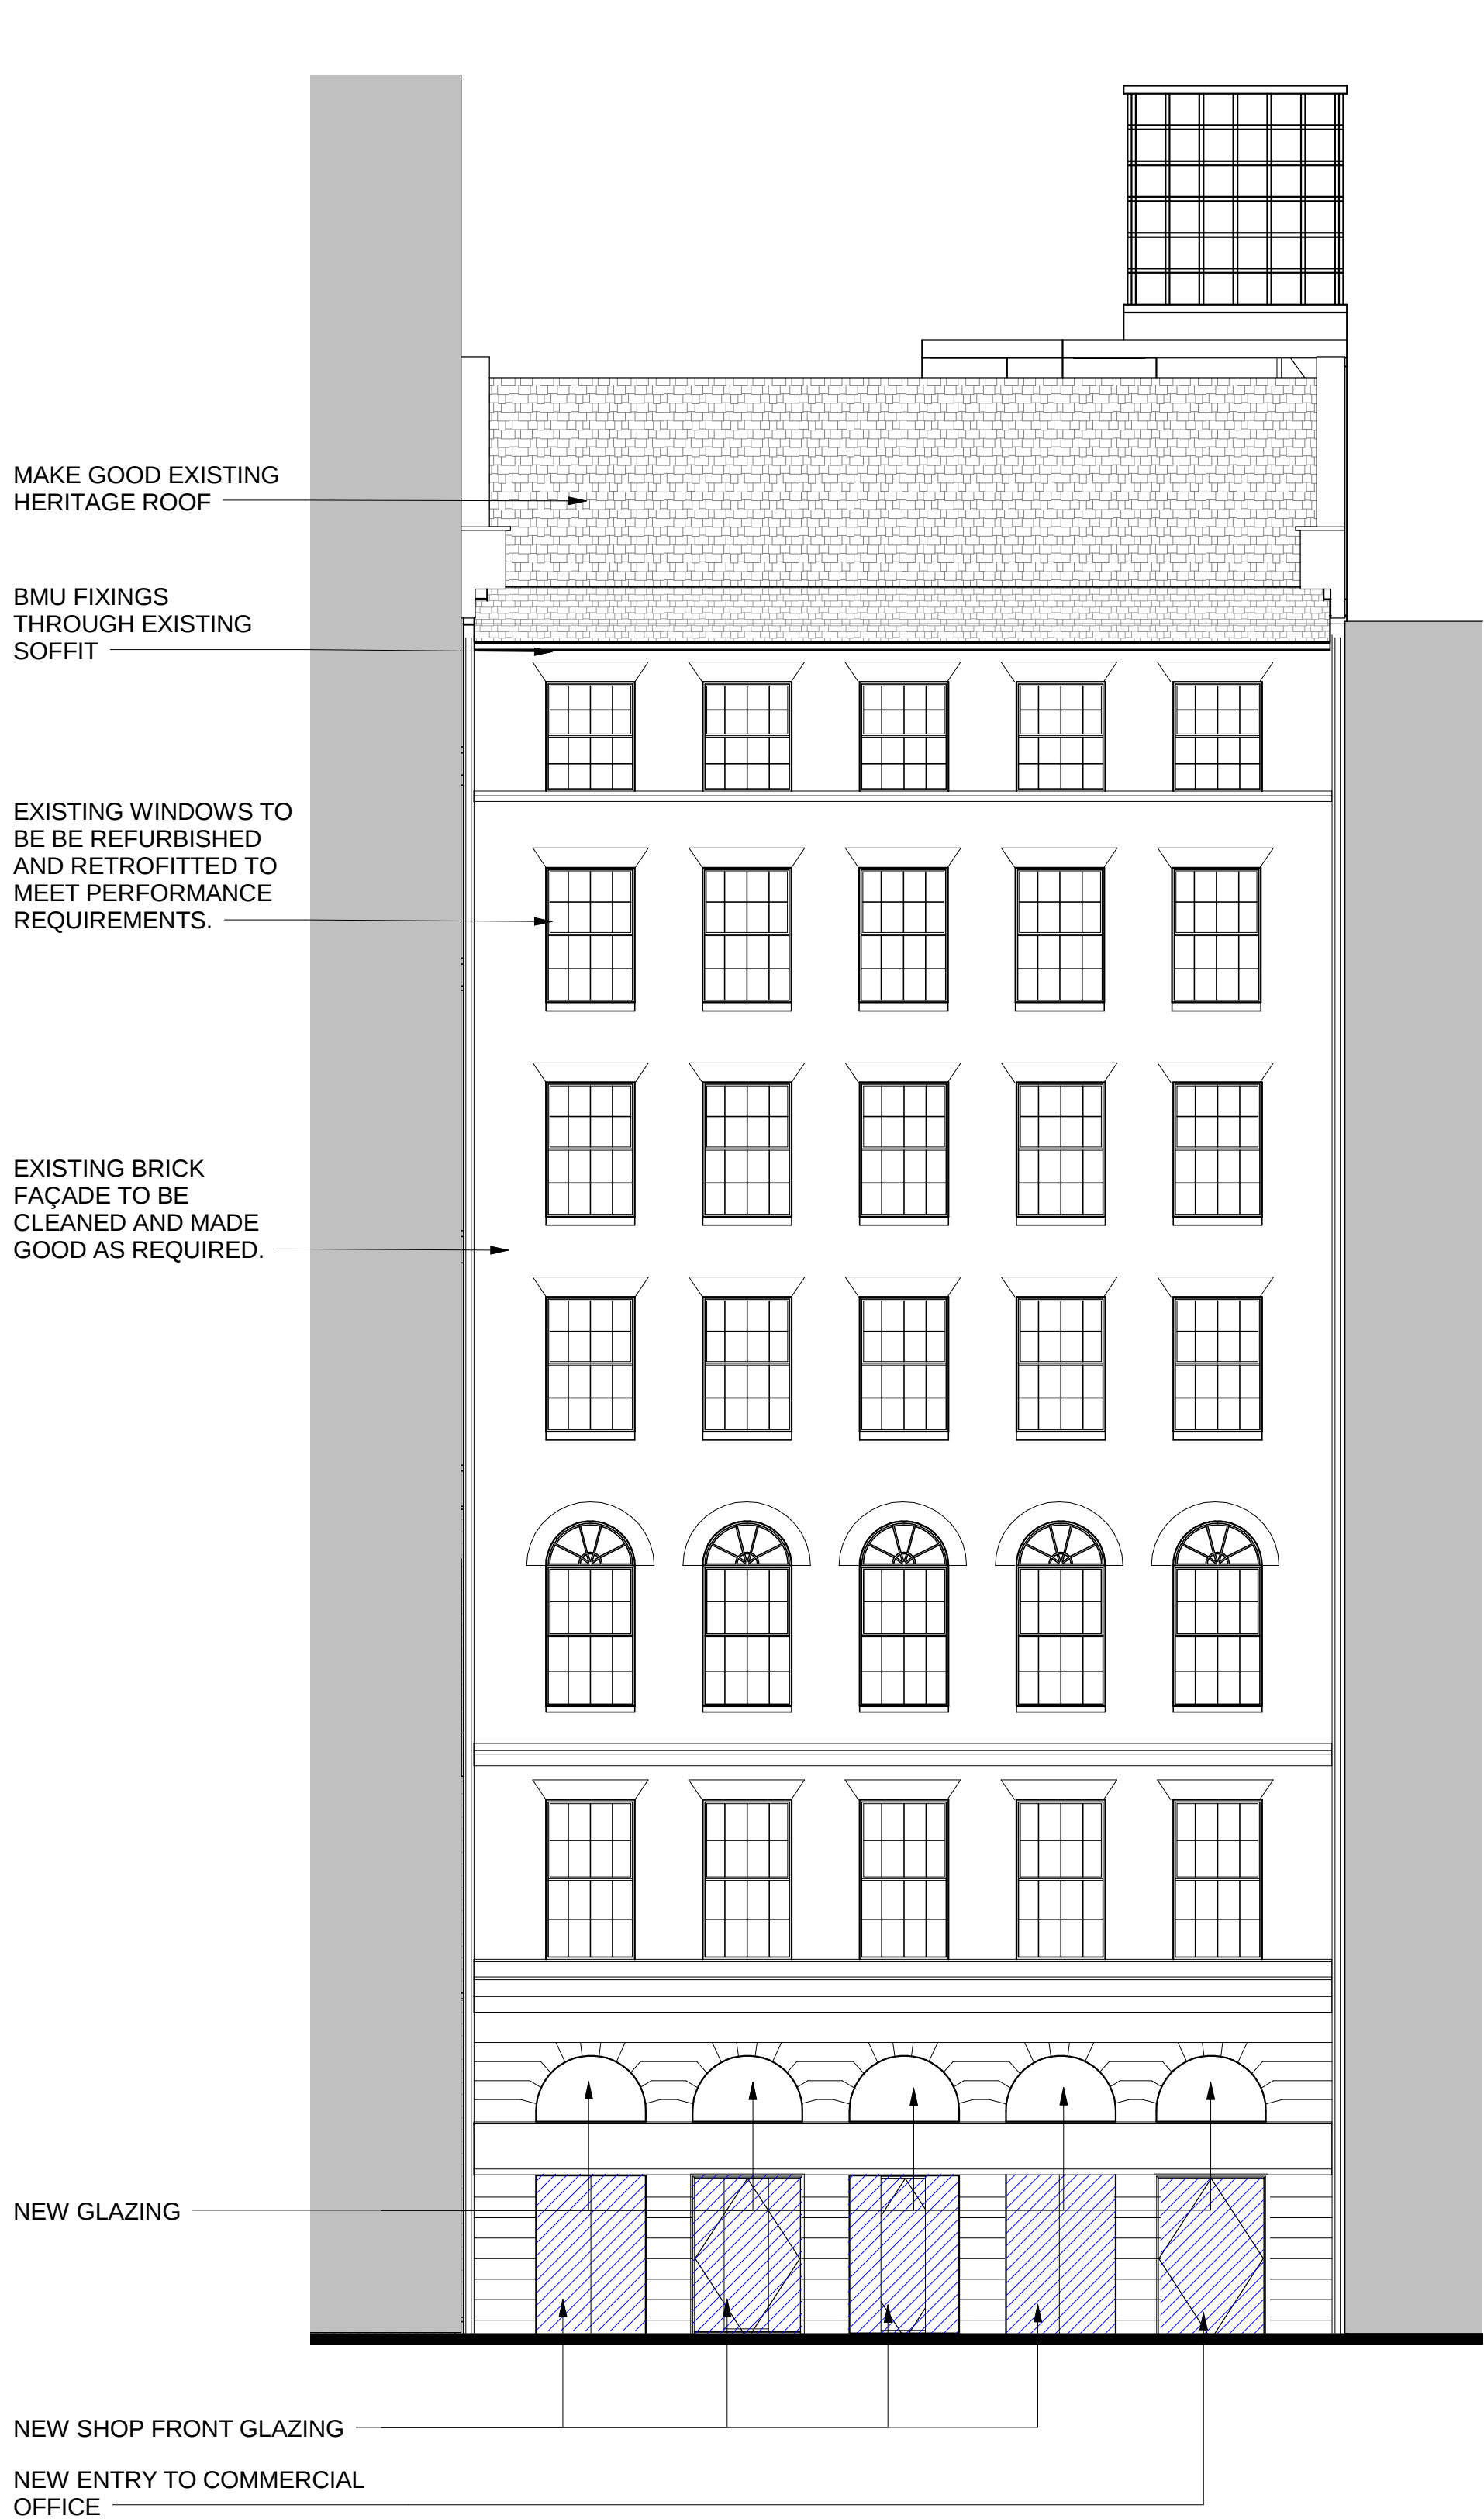

NOTE: ALL NON ORIGINAL WINDOWS TO BE REPLACED.

1 George Street Elevation
Scale: 1 : 100

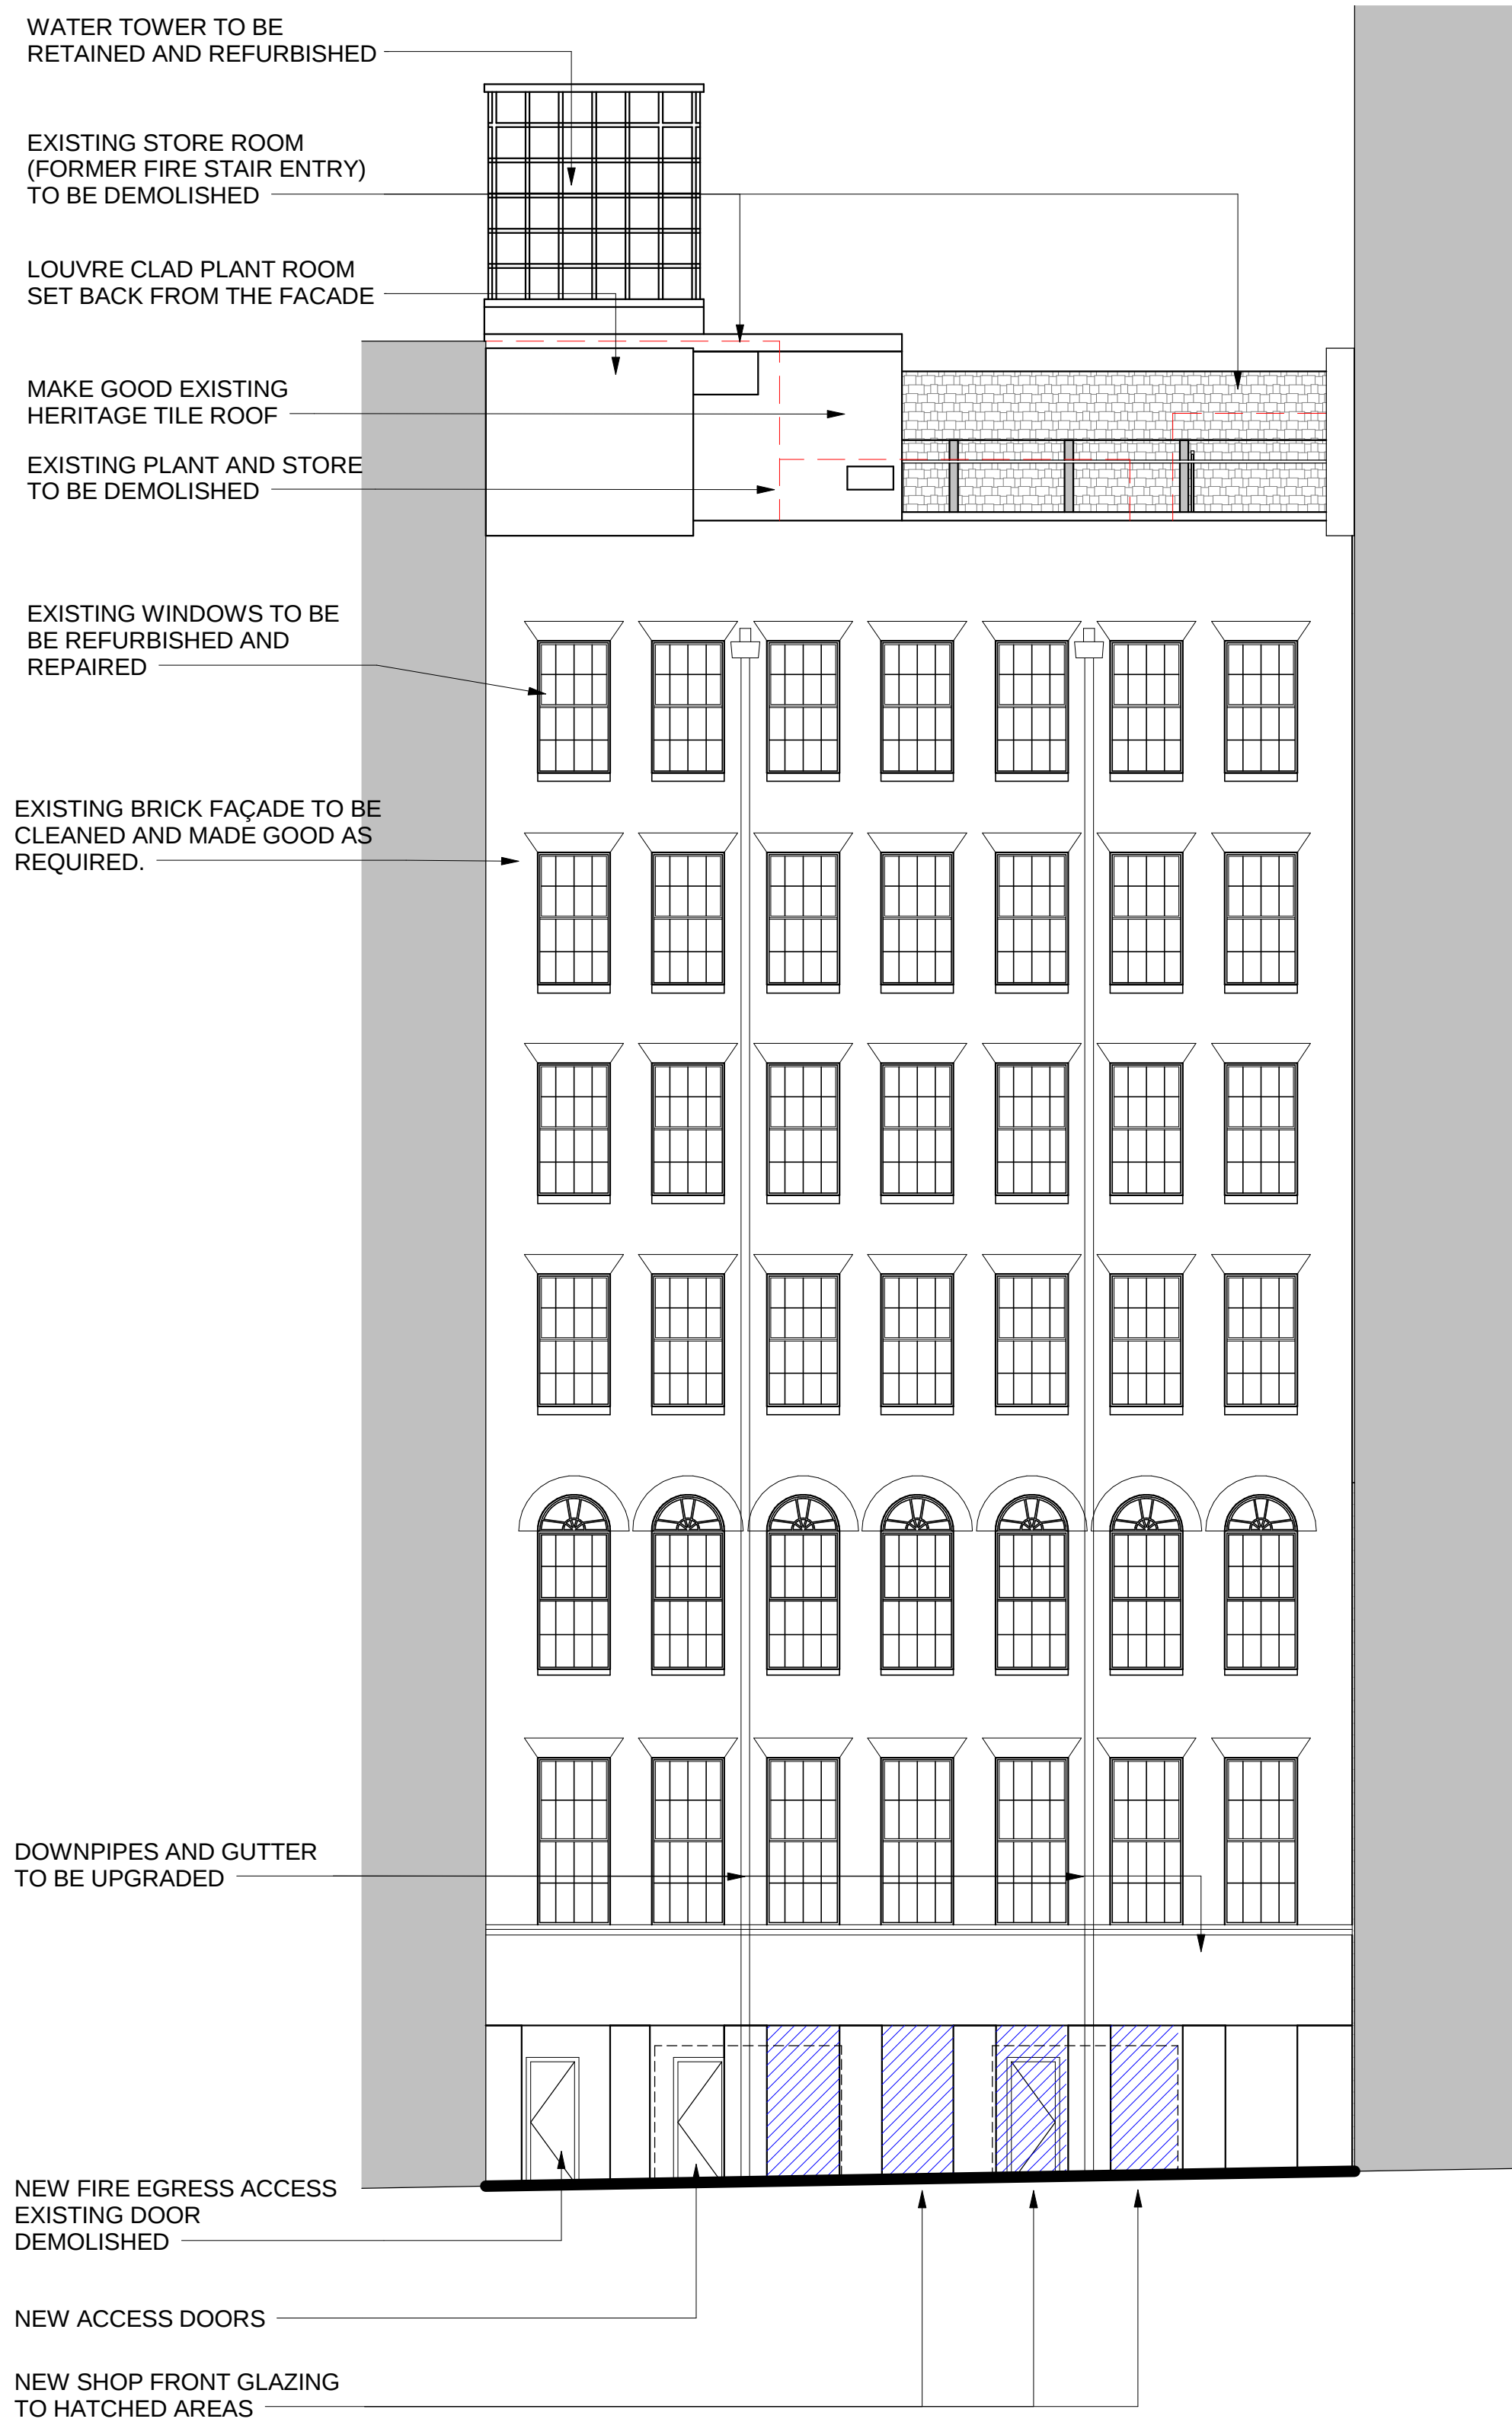

2 Wynyard Lane Elevation
Scale: 1 : 100