




KEY PLAN

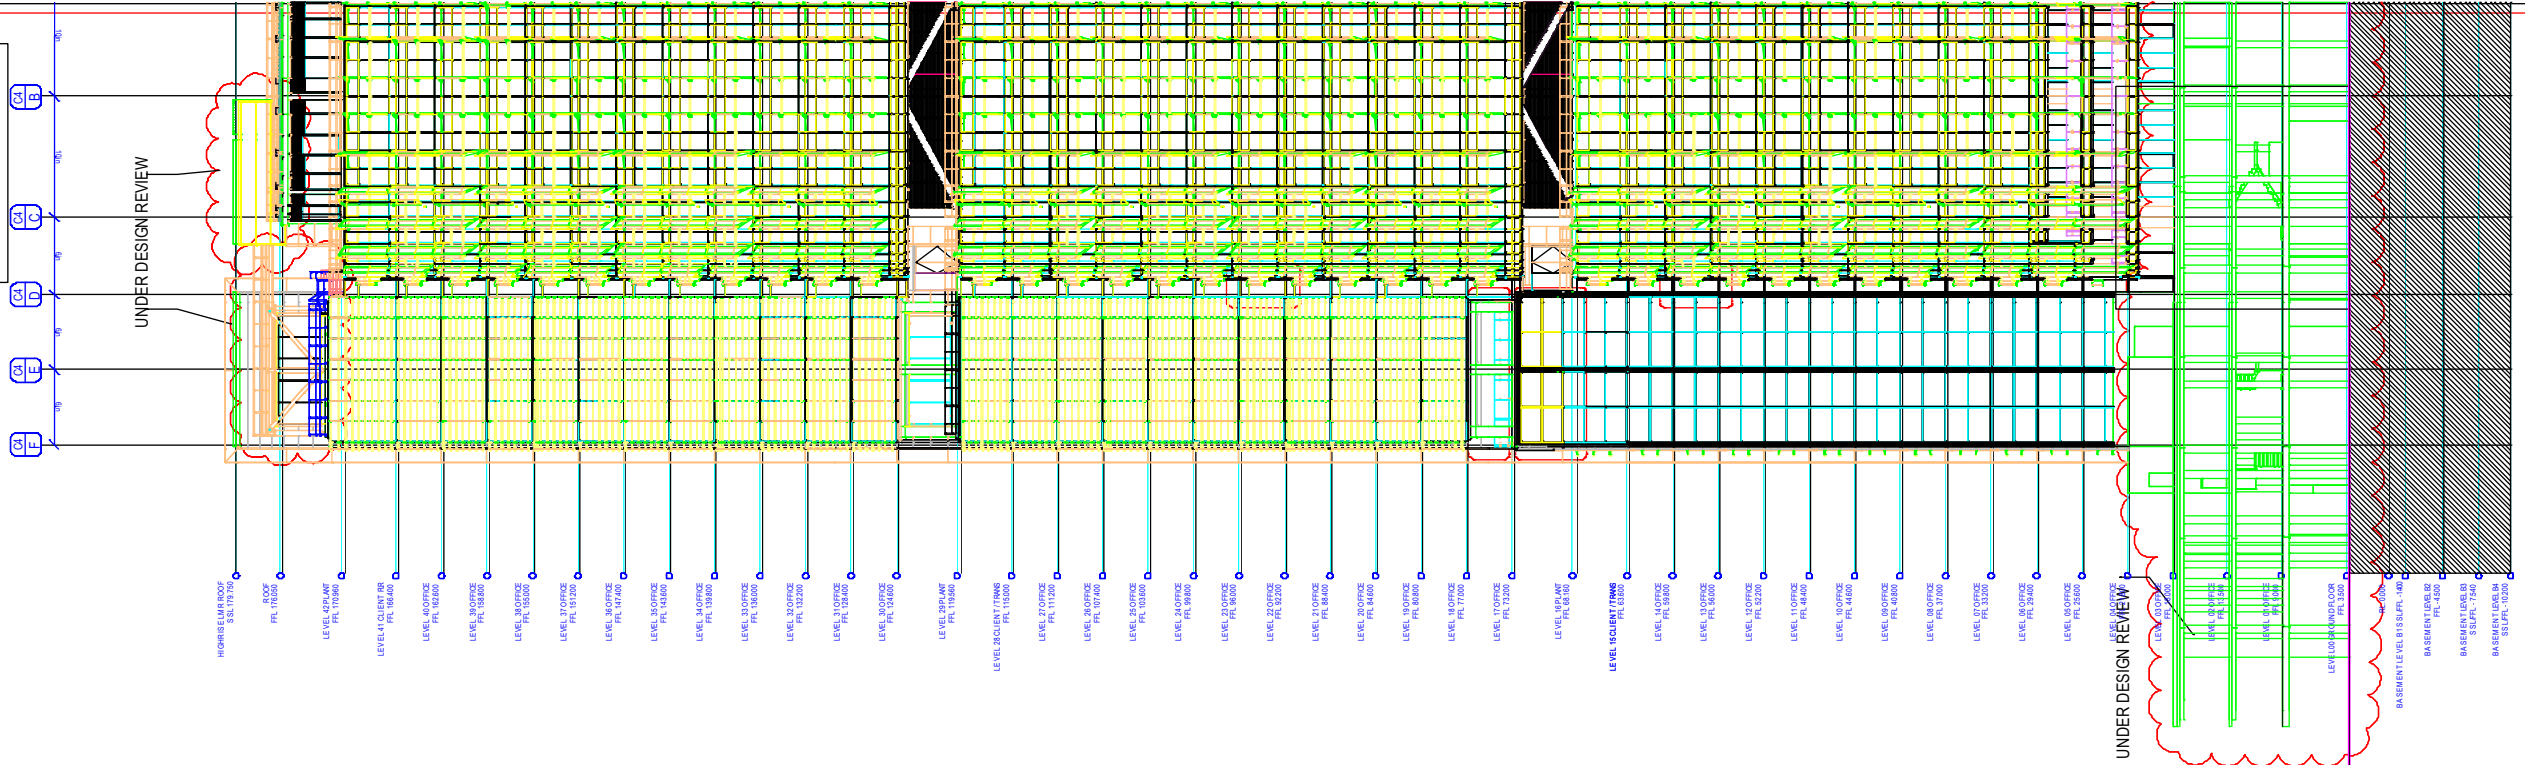

UNDER DESIGN REVIEW

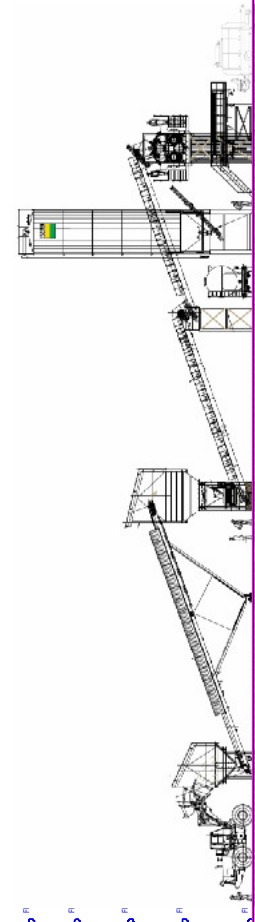

01 WEST ELEVATION
SCALE 1:250
REF: BC4_AEL_01W.dwg

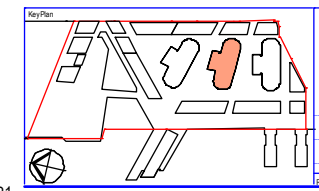

Rev	Item	Revision Description	By	App	Reason/Description	Date
02		ISSUED FOR PREMISES DESIGN INFORMATION (CONSTRUCTION)				08.06.12
01		ISSUED FOR PREMISES DESIGN INFORMATION (CONSTRUCTION)				30.05.12
00		PRELIMINARY ISSUE				

Lead Architect	RSHP RSHP Australia Pty Ltd ben H arthur (Principal Architect) RANKIN DR AGESIDE Sydney NSW 2000	Principal	Lend Lease
Collaborating Architect	Lend o Lease 100 Pitt St (Principal Architect) FRANSHAW APTS 4/10 100 Pitt St Sydney NSW 2000	Developer	Lend Lease
Consult		Project Management & Construction	Lend Lease
		Design	Lend Lease
			www.lendlease.com

Project: BARANGAROO SOUTH			
Drawing No:	01	Project:	160530 BC4 AD4500003
Date:	14.11.12	Sheet:	02
Scale:	SCALE 1:250 @ 01	Revision:	

NOT FOR CONSTRUCTION

OVERALL ELEVATION WEST

01 WEST ELEVATION

SCALE 1:250 @ 01

160530 BC4 AD4500003 02