


Attachment B

Reduced Copy of the S96 Modification Plans

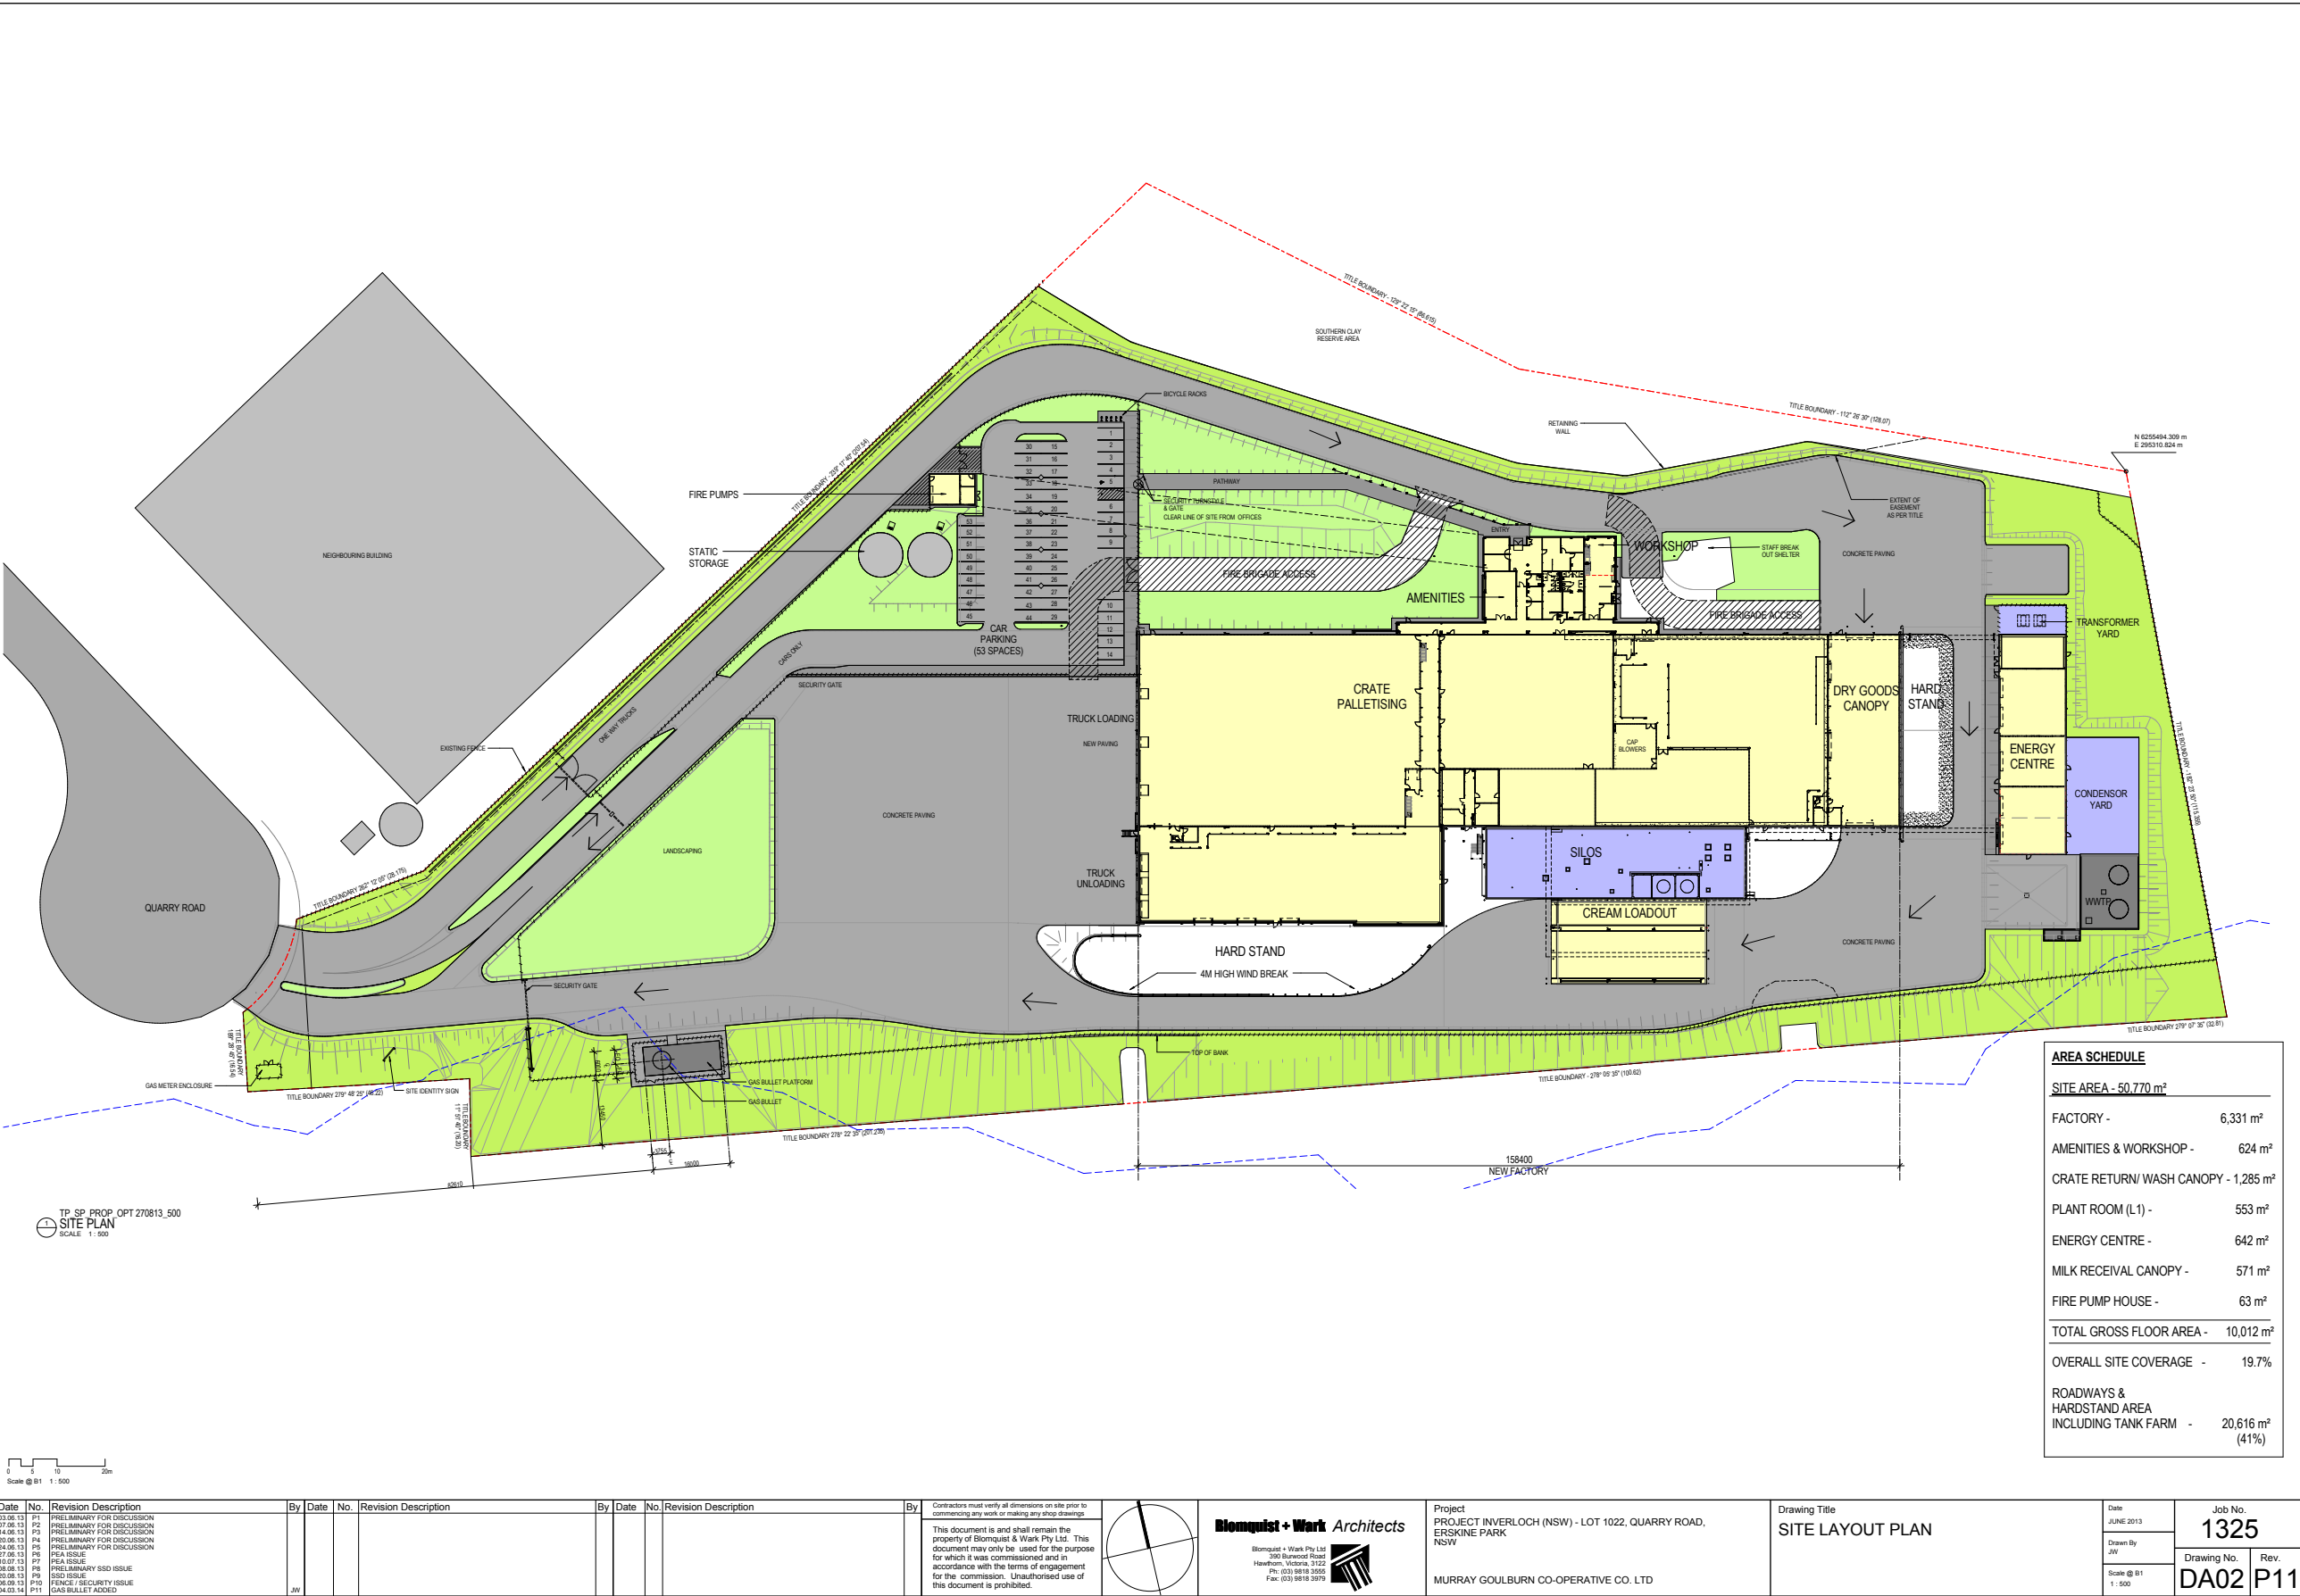

AREA SCHEDULE	
SITE AREA - 50,770 m ²	
FACTORY -	6,331 m ²
AMENITIES & WORKSHOP -	624 m ²
CRATE RETURN/ WASH CANOPY -	1,285 m ²
PLANT ROOM (L1) -	553 m ²
ENERGY CENTRE -	642 m ²
MILK RECEIVAL CANOPY -	571 m ²
FIRE PUMP HOUSE -	63 m ²
TOTAL GROSS FLOOR AREA -	10,012 m ²
OVERALL SITE COVERAGE -	19.7%
ROADWAYS & HARDSTAND AREA INCLUDING TANK FARM -	20,616 m ² (41%)

Date	No.	Revision Description	By	Date	No.	Revision Description	By
03.06.13	P1	PRELIMINARY FOR DISCUSSION					
07.06.13	P2	PRELIMINARY FOR DISCUSSION					
14.06.13	P3	PRELIMINARY FOR DISCUSSION					
20.06.13	P4	PRELIMINARY FOR DISCUSSION					
24.06.13	P5	PRELIMINARY FOR DISCUSSION					
27.06.13	P6	PRELIMINARY FOR DISCUSSION					
10.07.13	P7	PRELIMINARY FOR DISCUSSION					
08.08.13	P8	PRELIMINARY FOR DISCUSSION					
05.09.13	P9	PRELIMINARY FOR DISCUSSION					
06.09.13	P10	PRELIMINARY FOR DISCUSSION					
04.03.14	P11	PRELIMINARY FOR DISCUSSION					

Contractors must verify all dimensions on site prior to commencing any work or making any shop drawings.

This document is and shall remain the property of Blomquist & Work Pty Ltd. This document may only be used for the purpose for which it was commissioned and in accordance with the terms of engagement for the commission. Unauthorised use of this document is prohibited.


Blomquist & Work Architects
Blomquist & Work Pty Ltd
3000 Riverside Road
Hawthorn, Victoria 3122
Ph: (03) 9819 3555
Fax: (03) 9819 3979

Project
PROJECT INVERLOCH (NSW) - LOT 1022, QUARRY ROAD, ERSKINE PARK NSW

MURRAY GOULBURN CO-OPERATIVE CO. LTD

Drawing Title
SITE LAYOUT PLAN

Date JUNE 2013	Job No. 1325
Drawn By JW	Drawing No. DA02
Scale @ B1 1 : 500	Rev. P11

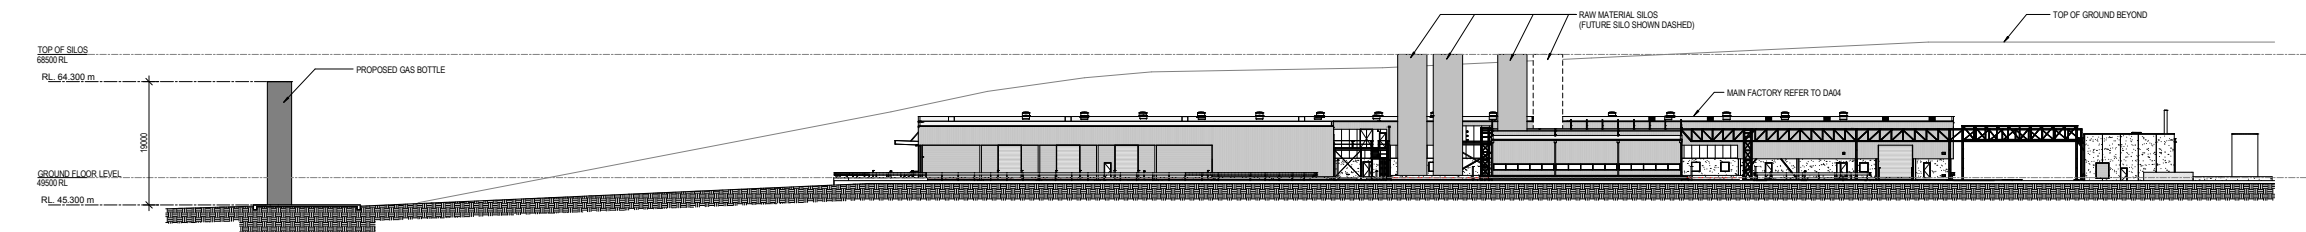

2 GAS BOTTLE
SOUTH ELEVATION
SCALE 1:500

PRELIMINARY ISSUE
FOR DISCUSSION ONLY

COMMERCIAL
IN CONFIDENCE

Date	No.	Revision Description	By	Date	No.	Revision Description	By
16.01.14	P 1	PRELIMINARY FOR DISCUSSION	JW				
24.02.14	P 2	PRELIMINARY FOR DISCUSSION	JW				

This document is and shall remain the property of Blomquist & Wark Pty Ltd. This document may only be used for the purpose for which it was commissioned and in accordance with the terms of engagement for the commission. Unauthorised use of this document is prohibited.

Blomquist + Wark Architects
Blomquist + Wark Pty Ltd
300 Burwood Road
Hawthorn, Victoria, 3122
Ph: (03) 9818 3555
Fax: (03) 9818 3979

Project
PROJECT INVERLOCH (NSW) - LOT 1022, QUARRY ROAD,
ERSKINE PARK
NSW
MURRAY GOULBURN CO-OPERATIVE CO. LTD

Drawing Title
SITE ELEVATIONS -
GAS BOTTLE

Date
01/16/14
Drawn By
JW
Scale @ A1
1:500

Job No.
1325
Drawing No.
DA10
Rev.
P2

24/02/2014 2:20:23 PM
C:\Users\jwark\My Documents\1325_DOCUMENTATION_CENTRAL_130802_jwark.rvt

