


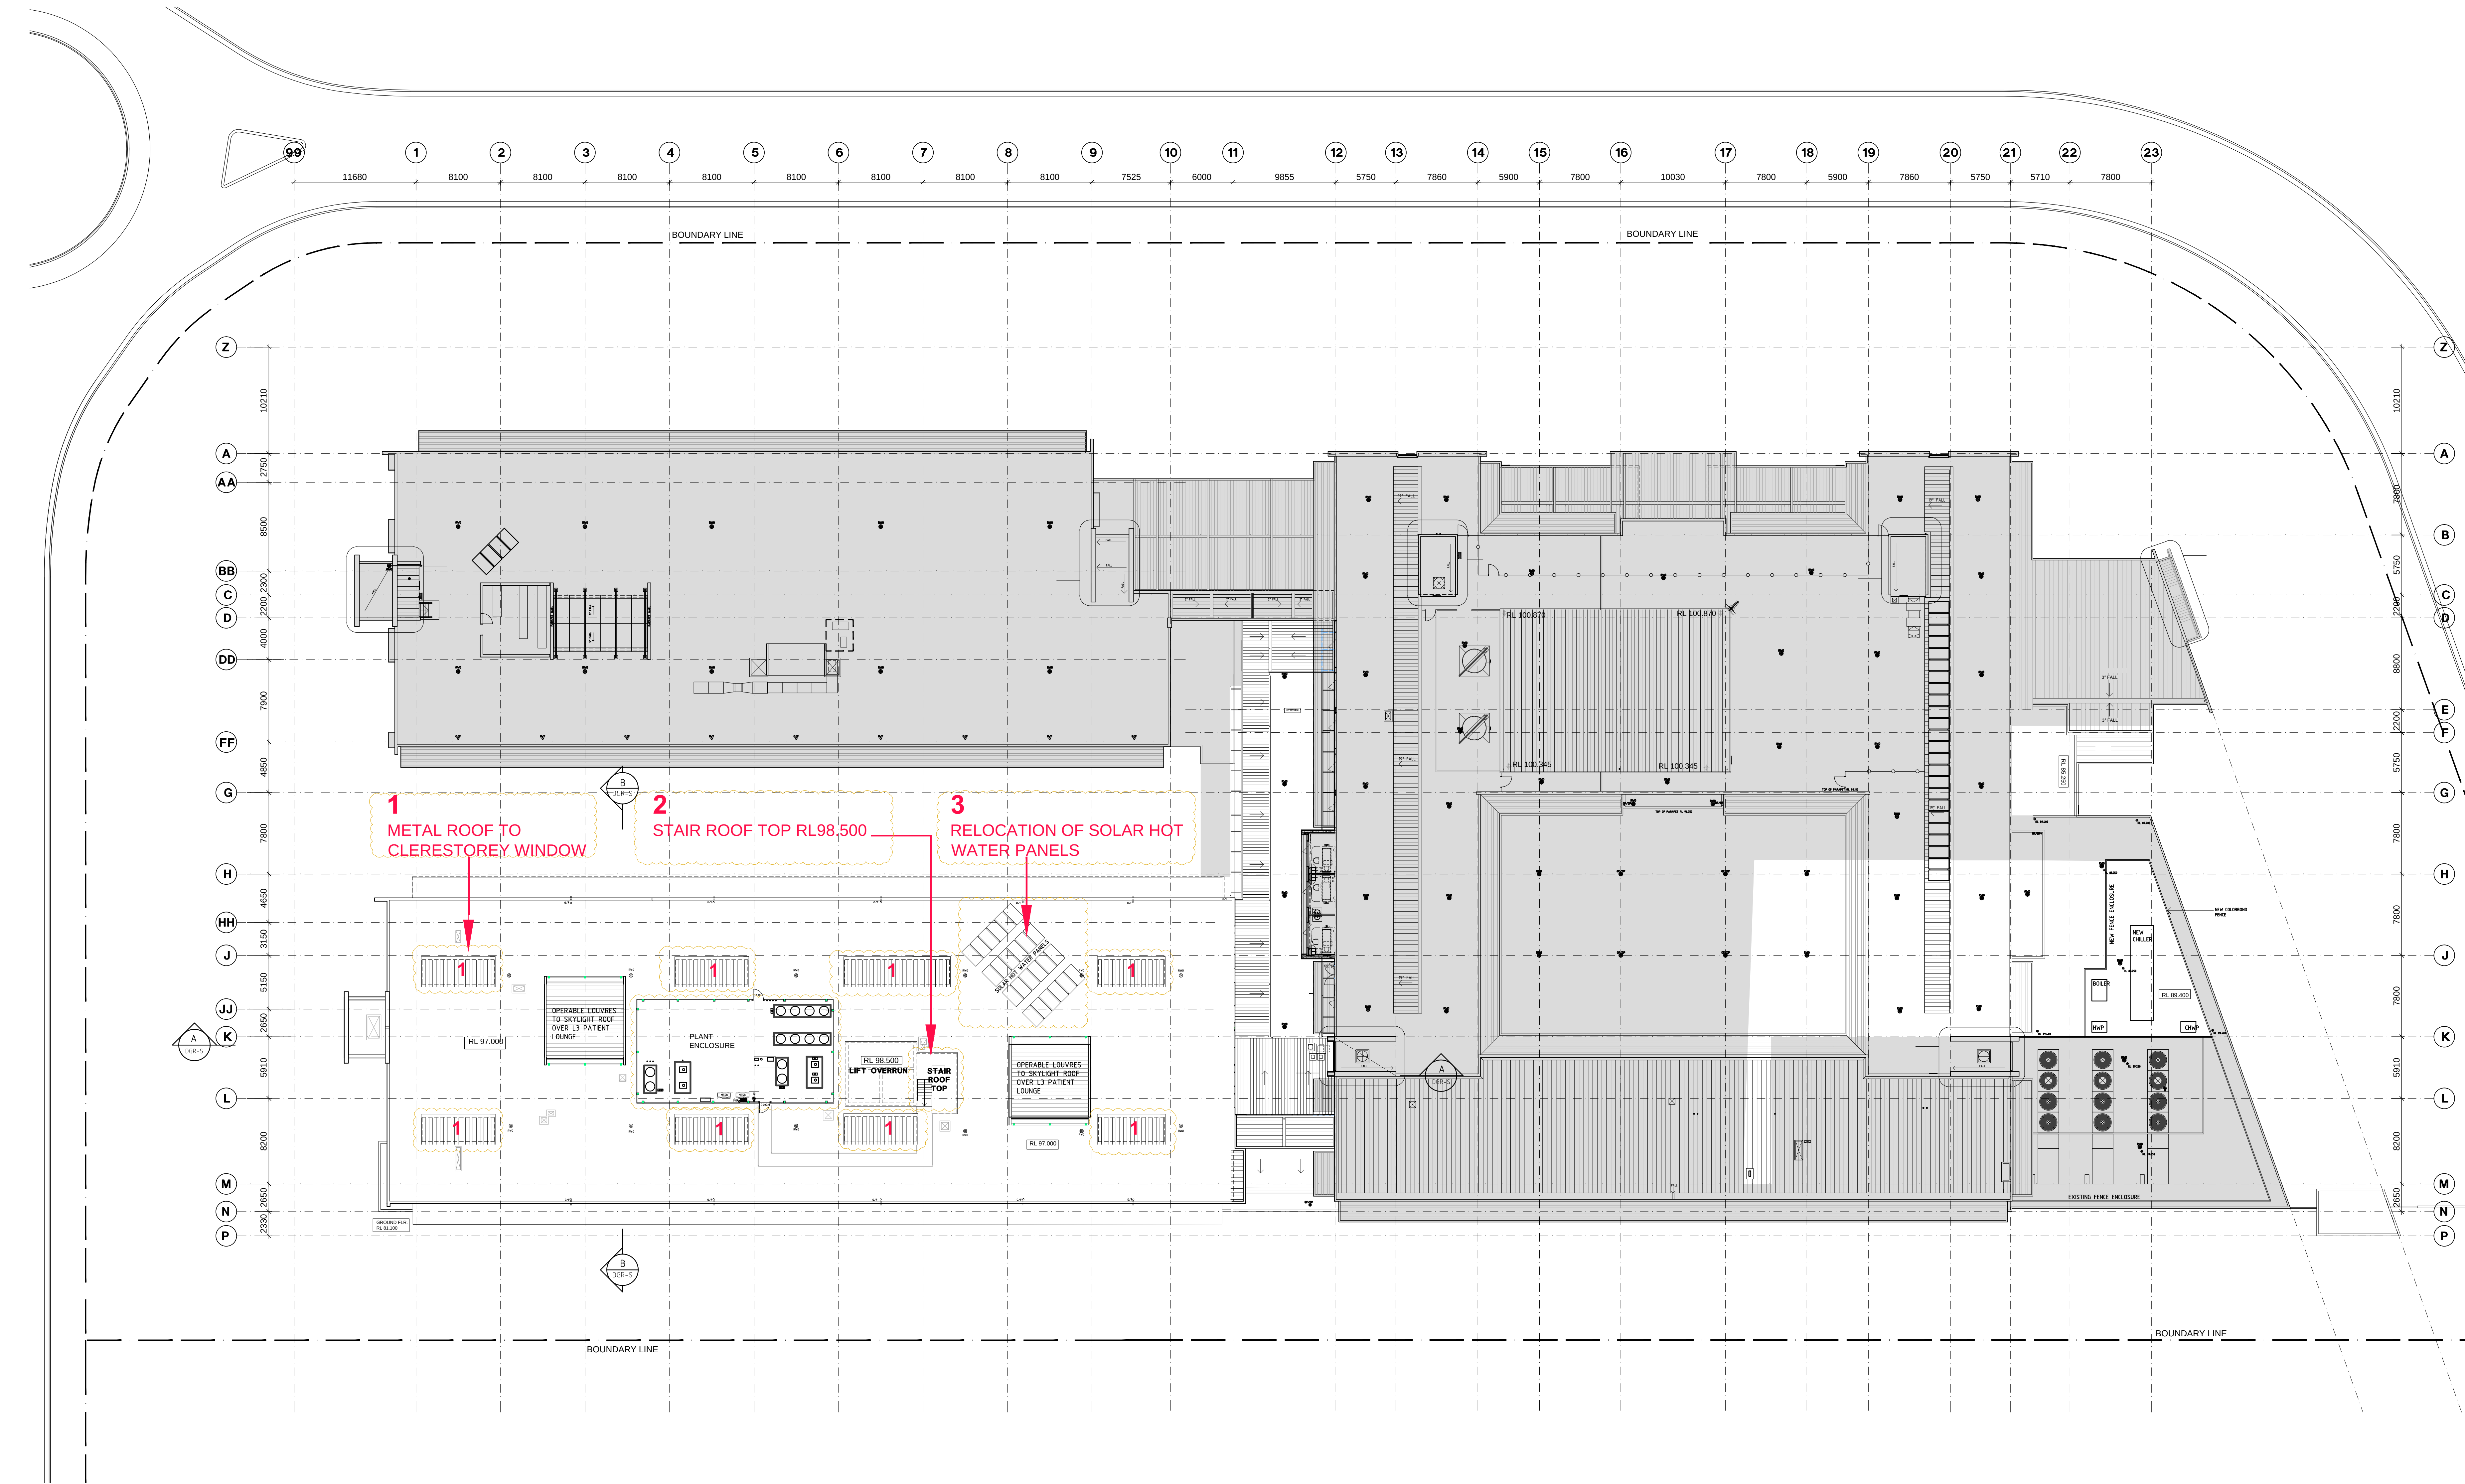

USE FIGURED DIMENSIONS ONLY. DO NOT SCALE.
ALL DIMENSIONS SHALL BE VERIFIED ON SITE AND
DISCREPANCIES IMMEDIATELY BROUGHT TO THE
ATTENTION OF THE PROJECT MANAGER FOR
RESOLUTION

"CLOUDS" & REVISIONS ARE INTENDED AS GUIDES
AND DO NOT NECESSARILY DESCRIBE THE FULL
EXTENT OF REVISIONS. ASCERTAIN FULL EXTENT
BY COMPARISON WITH PREVIOUS VERSION

Subject	By	Date	Subject	By	Date	Subject	By	Date	REV	REVISION DESCRIPTION	DATE	BY	REV	REVISION DESCRIPTION	DATE	BY	REV	REVISION DESCRIPTION	DATE	BY
RDS			STRUCT			PROJ. ARCH			1	FIRST ISSUE	01.11.13	HS								
ARCH			SPEC. CONS						2	ISSUE SECTION 96	18.03.15	HD								
AUT			SERV																	

QA
CHECK

LEGEND
EXISTING CONDITION, NOT IN SCOPE

ISSUED FOR SECTION 96
SUBMISSION

Project
**NORWEST
PRIVATE HOSPITAL**

Principal
HEALTHSCOPE LIMITED

Block/ Zone
A, B AND D

Drawing Title
**NEW WING PROJECT
LEVEL 4/ROOF PLAN (OVERALL)**

Drawn
HS

Checked
AD

Date
15.09.2013

Scale/s
1:250

CAD File
NWP12-P-4

Drawn By
NWP12-DGR-4

Issue
2

Health Projects International
Architects and Health Facility Planners
ACN 068 056 595
Ground Floor, Suite 1, 66 Alfred Street
Melbourne, VIC 3005
PH: (03) 9480 4299
Fax: (03) 9480 4299