


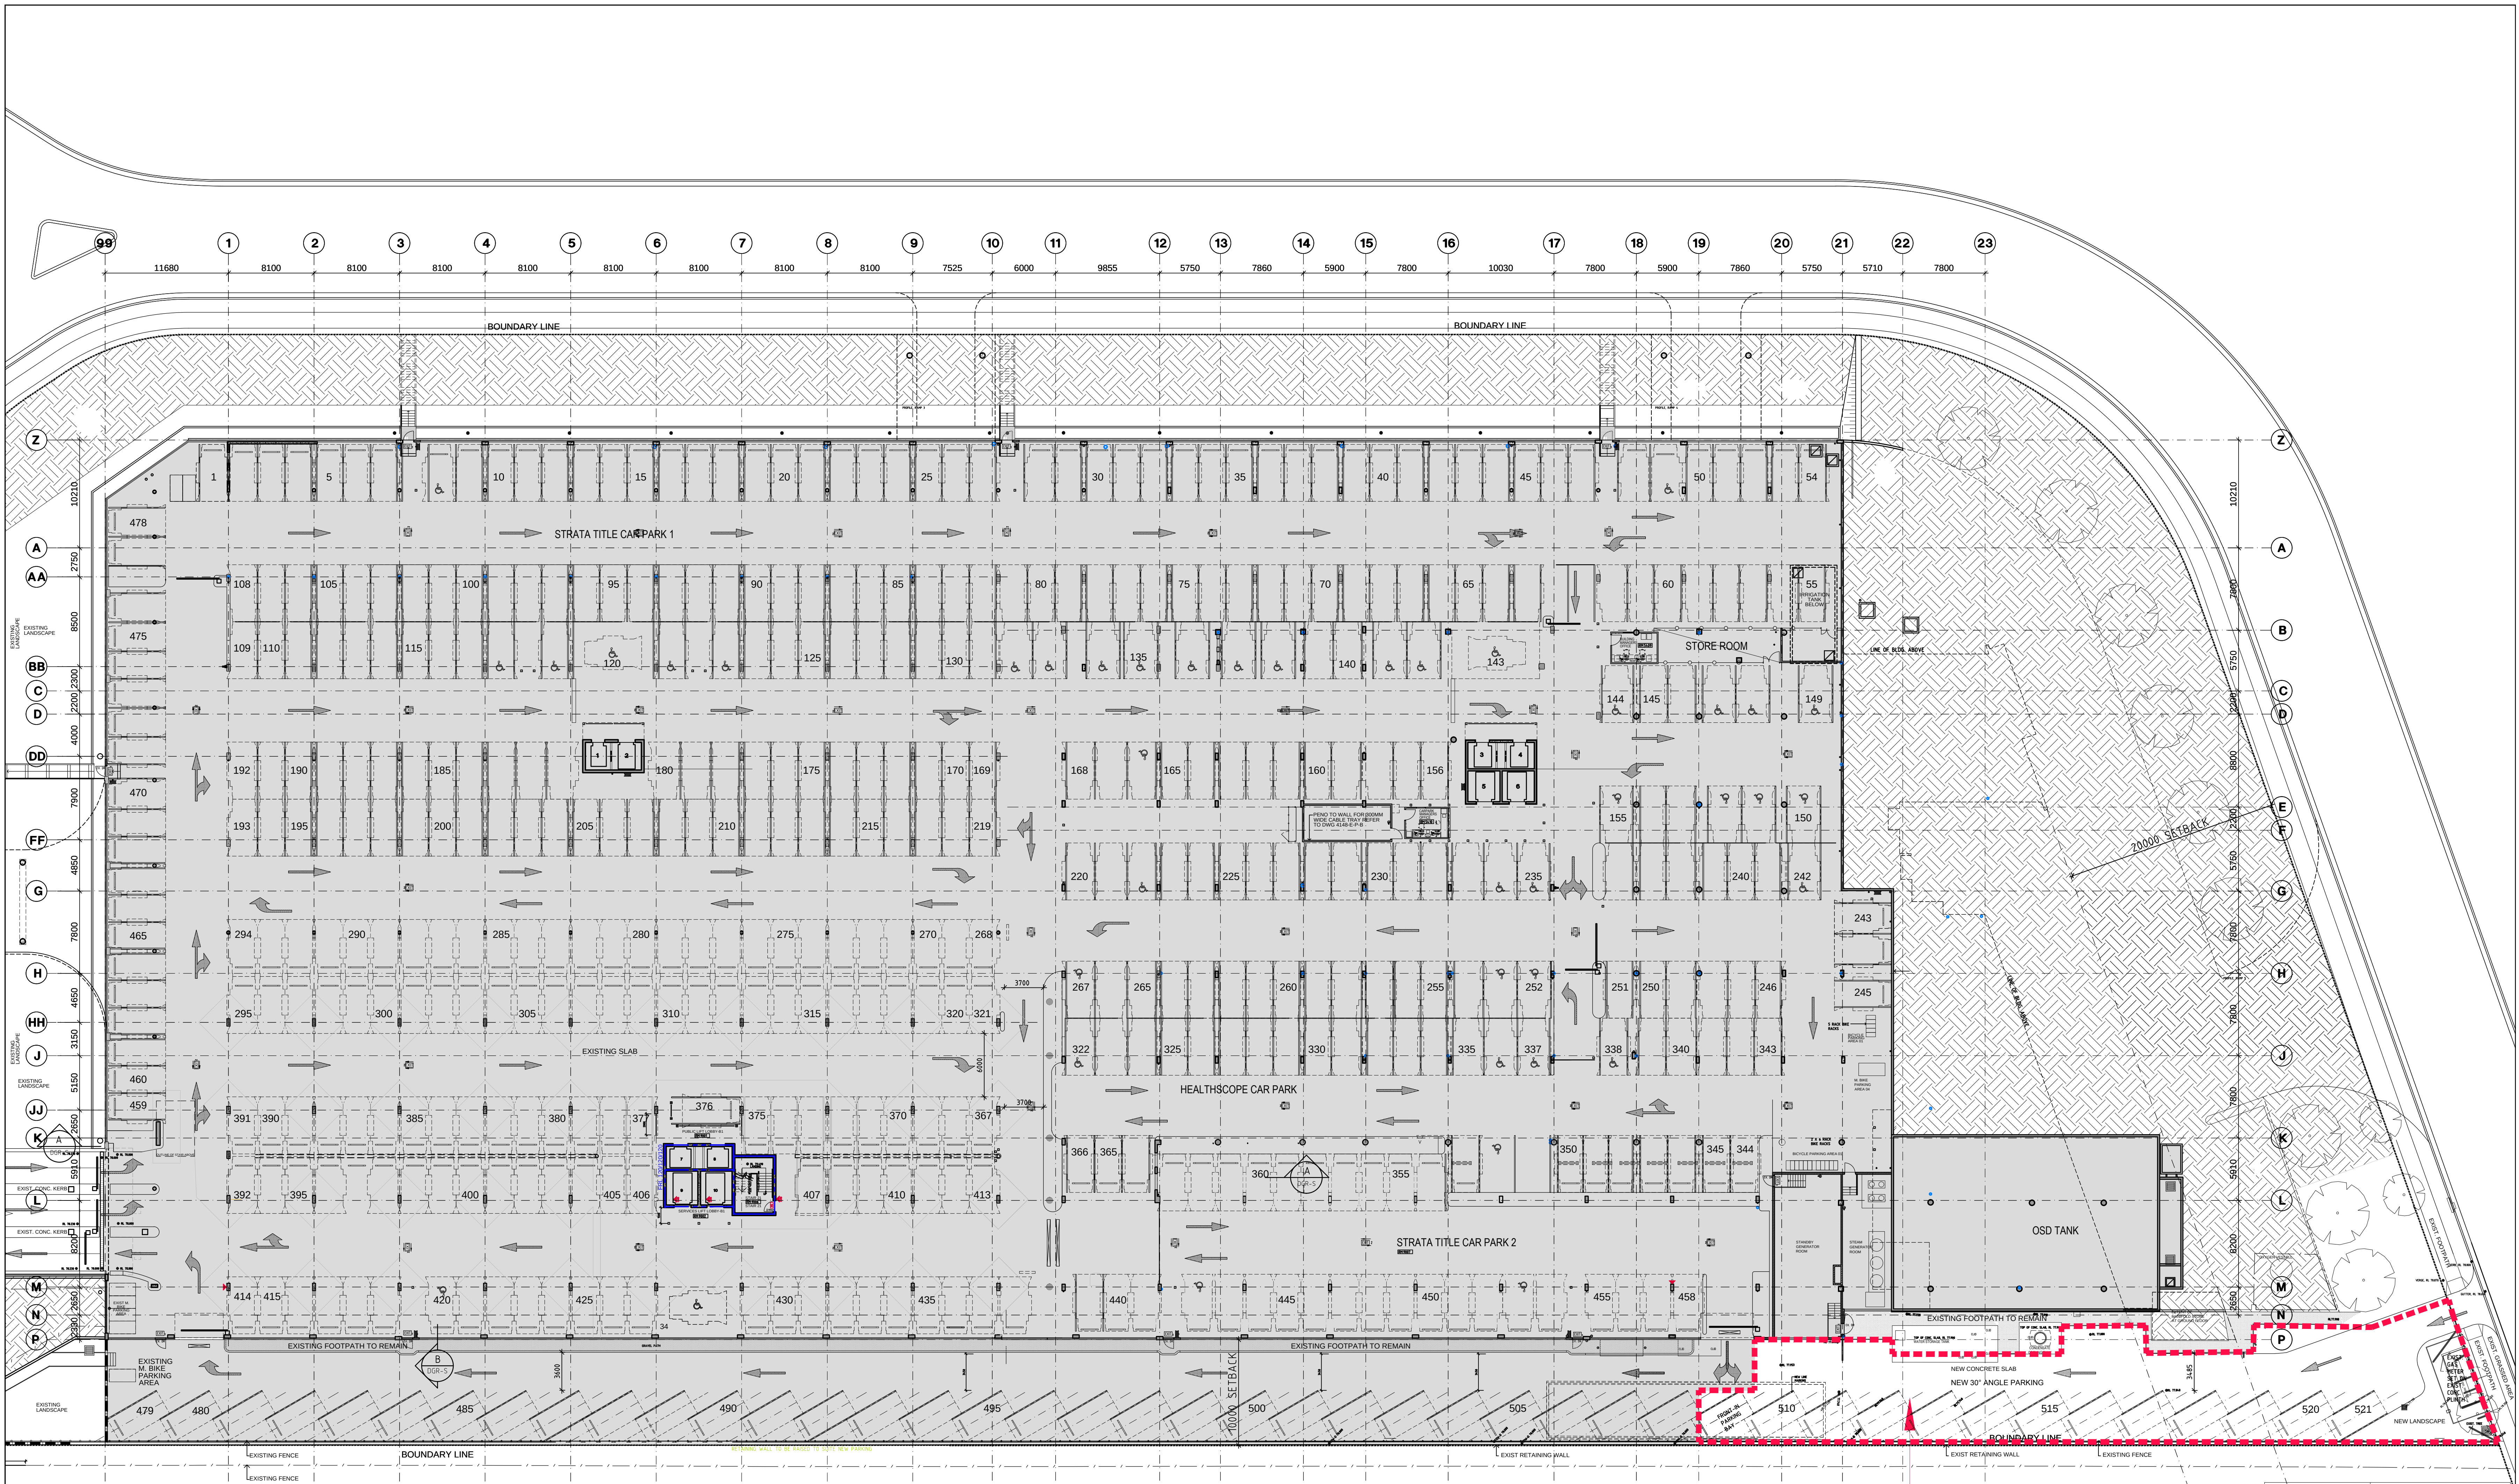

1
CAR PARKING BAYS (NET INCREASE 10 SPACES)
NEW - 13 SPACES
DEMOLISHED - 3 SPACES

LEVEL	CARPARK BAY NO.
BASEMENT	521
GROUND FLOOR	185
OVERALL	706

LEGEND
■ EXISTING CONDITION, NOT IN SCOPE

ISSUED FOR INFORMATION

USE FIGURED DIMENSIONS ONLY. DO NOT SCALE.
ALL DIMENSIONS SHALL BE VERIFIED ON SITE AND
DISCREPANCIES IMMEDIATELY BROUGHT TO THE
ATTENTION OF THE PROJECT MANAGER FOR
RESOLUTION

"CLOUDS" & REVISIONS ARE INTENDED AS GUIDES
AND DO NOT NECESSARILY DESCRIBE THE FULL
EXTENT OF REVISIONS. ASCERTAIN FULL EXTENT
BY COMPARISON WITH PREVIOUS VERSION.

QA
CHECK


Subject	By	Date	Subject	By	Date	Subject	By	Date
RDS			STRUCT			PROJ. ARCH		
ARCH			SPEC. CONG					
AUT			SERV					

REV	REVISION DESCRIPTION	DATE	BY	REV	REVISION DESCRIPTION	DATE	BY
1	FIRST ISSUE	18.07.16	SG				
2	ISSUED FOR INFORMATION	01.12.16	HD				
3	ISSUED FOR INFORMATION	02.12.16	HD				

REV	REVISION DESCRIPTION	DATE	BY	REV	REVISION DESCRIPTION	DATE	BY

REV	REVISION DESCRIPTION	DATE	BY	REV	REVISION DESCRIPTION	DATE	BY

REV	REVISION DESCRIPTION	DATE	BY	REV	REVISION DESCRIPTION	DATE	BY

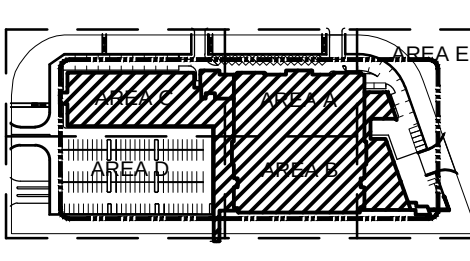

Project
**NORWEST
PRIVATE HOSPITAL**
Principal
HEALTHSCOPE LIMITED

Block/ Zone
A, B AND D

Drawn
HS
Checked
AD
Date
15.09.2013
Scale/s
1:250

Drawing Title
**NEW WING PROJECT
BASEMENT LEVEL FLOOR PLAN (OVERALL)
MEDICAL SUITE EXPANSION**

CAD File
NWP12-P-B1
Dwg No.
NWP21-DGR-B1
Issue
3

Health Projects International
Architects and Health Facility Planners
ACN 096 856 095
Ground Floor, Suite 1, 55 Alfred Street
Melbourne, VIC 3005
PH 03 9660 4139
Fax 03 9660 4299