


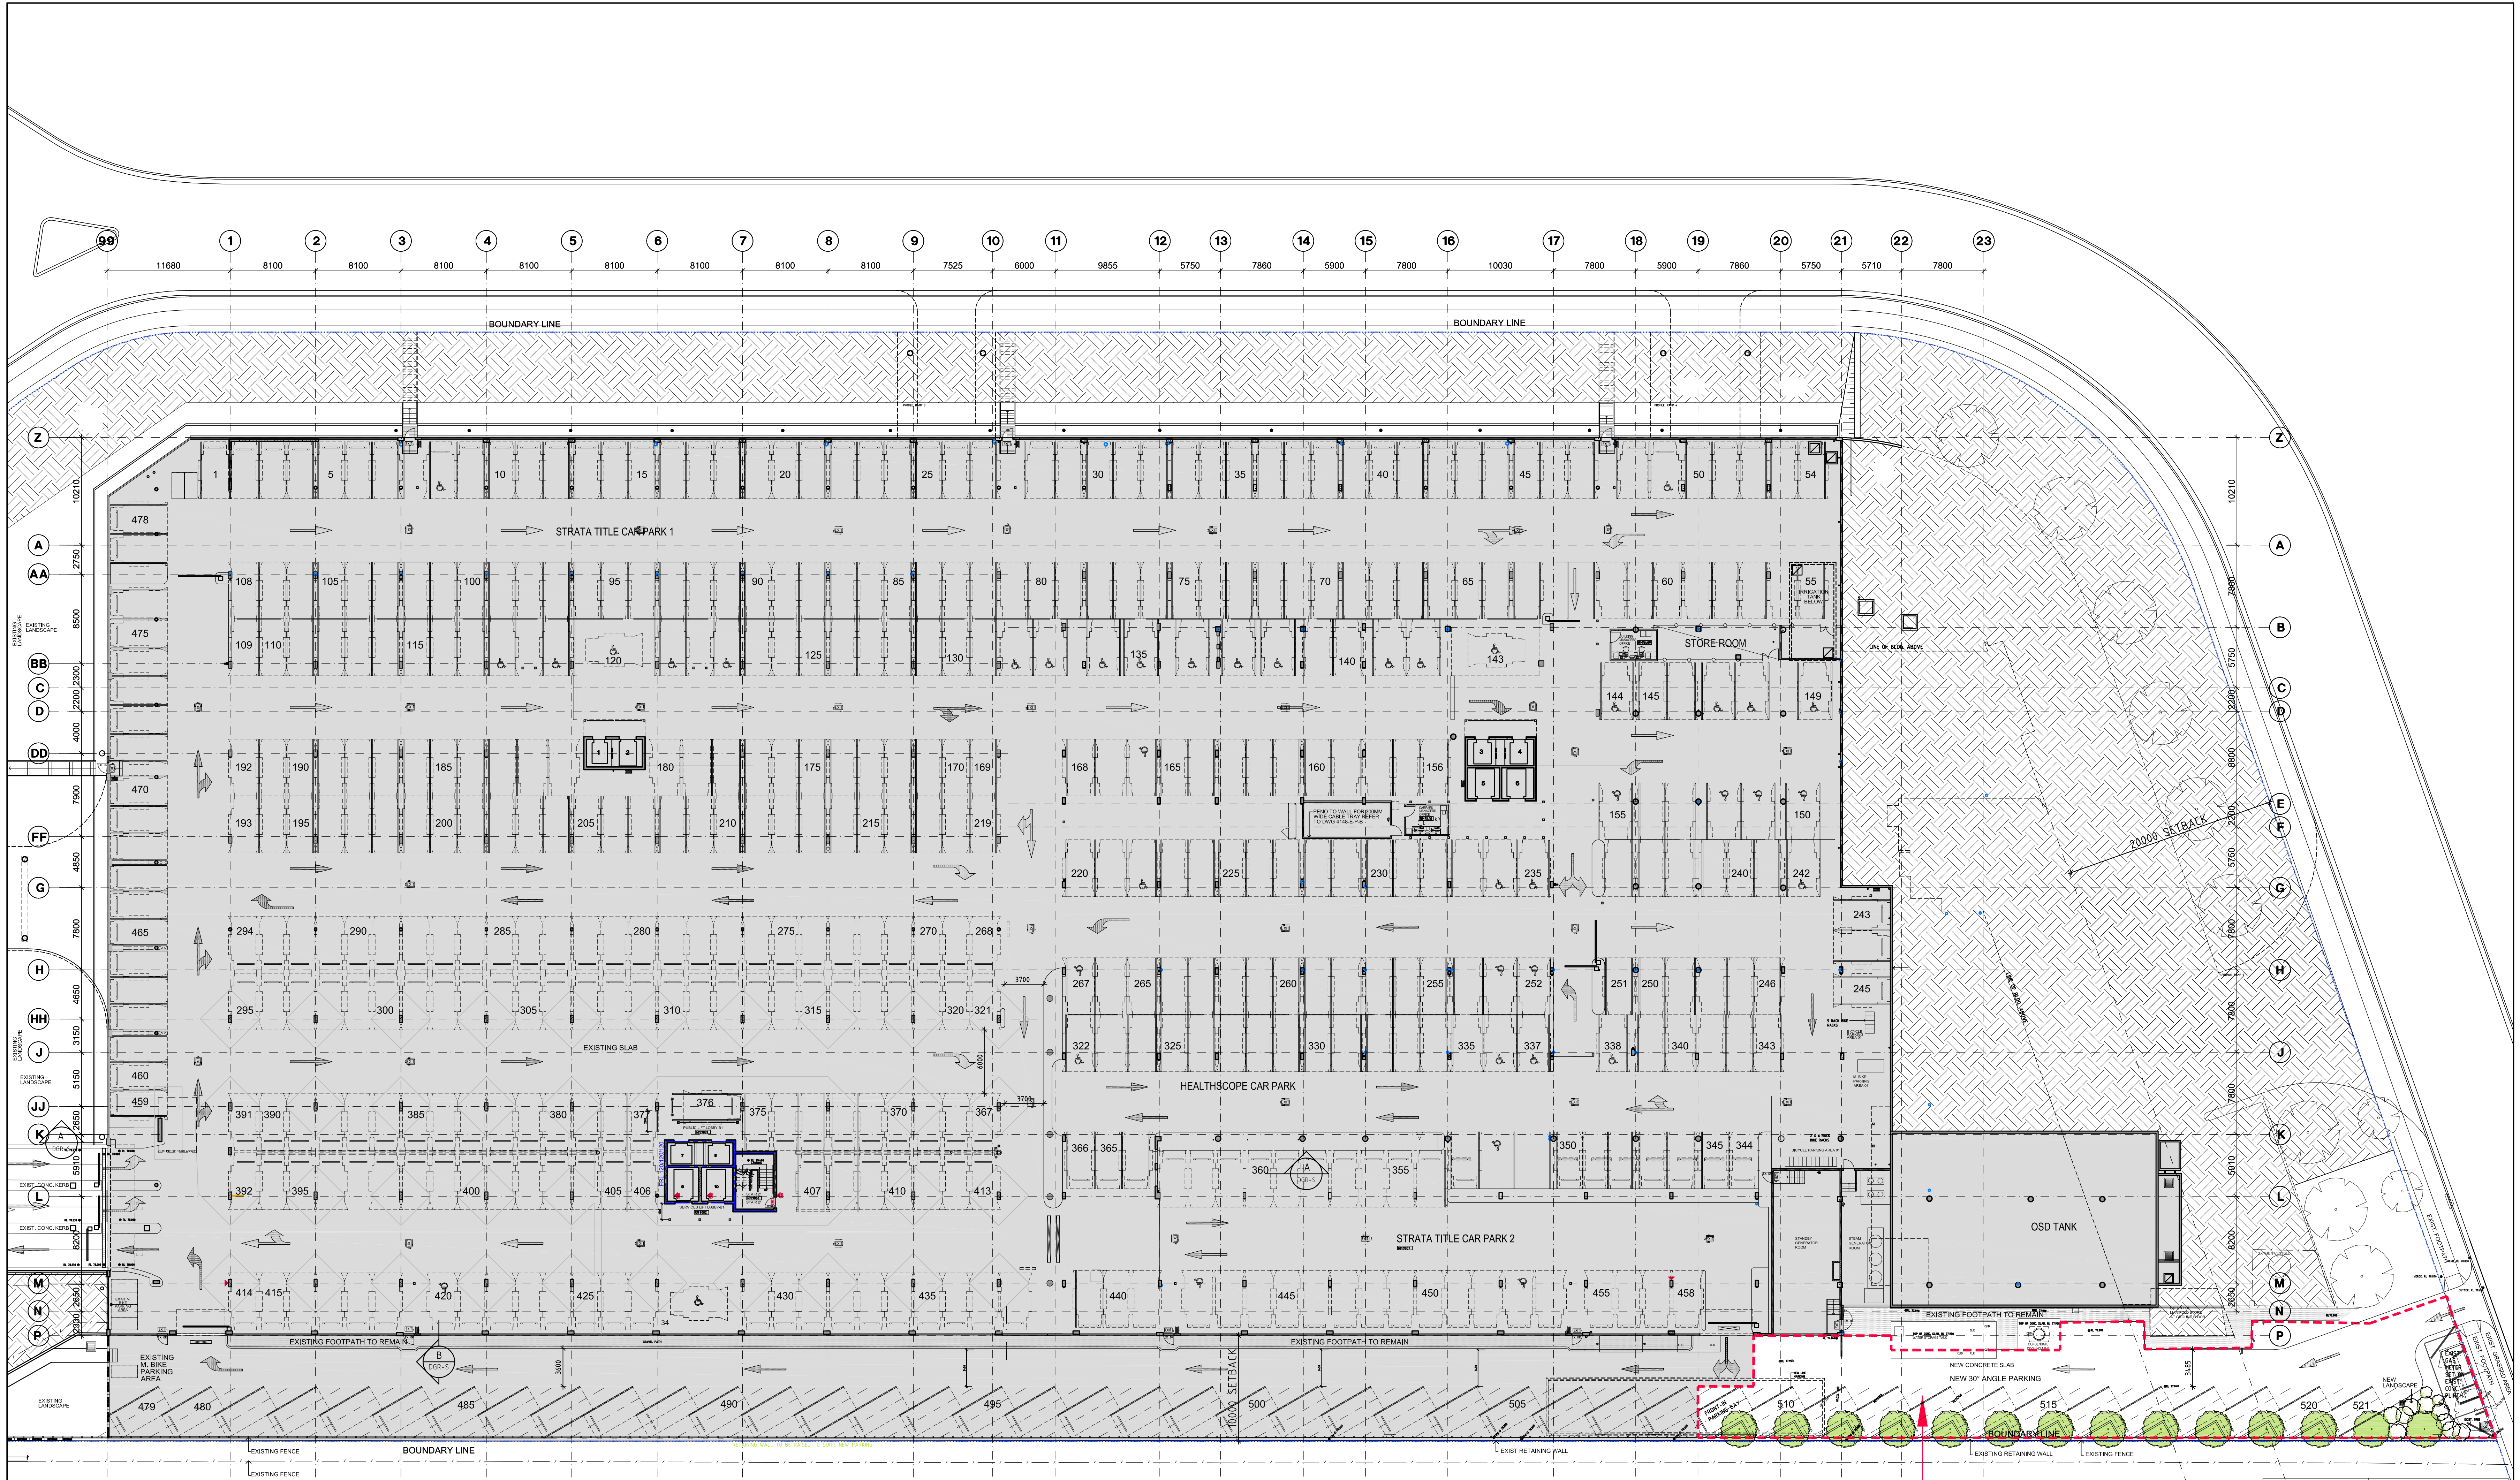

1
CAR PARKING BAYS (NET INCREASE 10 SPACES)
NEW - 13 SPACES
DEMOLISHED - 3 SPACES

LEVEL	CARPARK BAY NO.
BASEMENT	521
GROUND FLOOR	185
OVERALL	706

LEGEND
■ EXISTING CONDITION, NOT IN SCOPE

ISSUED FOR INFORMATION

USE FIGURED DIMENSIONS ONLY. DO NOT SCALE.
ALL DIMENSIONS SHALL BE VERIFIED ON SITE AND
DISCREPANCIES IMMEDIATELY BROUGHT TO THE
ATTENTION OF THE PROJECT MANAGER FOR
RESOLUTION

"CLOUDS" & REVISIONS ARE INTENDED AS GUIDES
AND DO NOT NECESSARILY DESCRIBE THE FULL
EXTENT OF REVISIONS. ASCERTAIN FULL EXTENT
BY COMPARISON WITH PREVIOUS VERSION.


QA
CHECK

Subject	By	Date	Subject	By	Date	Subject	By	Date
RDS			STRUCT			PROJ. ARCH		
ARCH			SPEC. CONS					
AUT			SERV					

REV	REVISION DESCRIPTION	DATE	BY	REV	REVISION DESCRIPTION	DATE	BY
1	FIRST ISSUE	18.07.16	SG				
2	ISSUED FOR INFORMATION	01.12.16	HD				
3	ISSUED FOR INFORMATION	02.12.16	HD				
4	LANDSCAPE ADDED TO WESTERN BOUNDARY	24.08.18	HS				

REV	REVISION DESCRIPTION	DATE	BY	REV	REVISION DESCRIPTION	DATE	BY

REV	REVISION DESCRIPTION	DATE	BY	REV	REVISION DESCRIPTION	DATE	BY

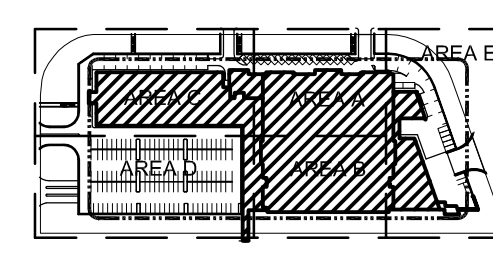

Project
**NORWEST
PRIVATE HOSPITAL**
Principal
HEALTHSCOPE LIMITED

Block/ Zone
A, B AND D
Drawing Title
**NEW WING PROJECT
BASEMENT LEVEL FLOOR PLAN (OVERALL)
MEDICAL SUITE EXPANSION**

Drawn
HS
Checked
AD
Date
15.09.2013
Scale/s
1:250
CAD File
NWP12-P-B1
Dwg.No.
NWP21-DGR-B1
Issue
4

HEALTH PROJECTS INTERNATIONAL
Architects and Health Facility Planners
ACN 066 856 995
Ground Floor, Suite 1, 85 Alfred Street
Melbourne, VIC 3005
PH: (03) 9460 4199
Fax: (03) 9460 4299