


MATERIALS & FINISHES SCHEDULE (Refer to Sample Board for Further Information)

- BAL1 Balustrade Type 1: Framed balustrade system. Framing system, aluminium, powder coat finish. Colour to match GW1.
- CL1 Cladding Type 1: Metal cladding system. Prefinished coating system. Colour and finish to match Alpolic 'Charcoal'.
- CL2 Cladding Type 2: Metal cladding system with expressed vertical aluminium fins over, frequency of expressed fins vary. Metal cladding prefinished coating system, colour and finish to match Alpolic 'Medium Bronze Metallic'. Aluminium fins powder coat finish, colour equal to GW2.
- CL3 Cladding Type 3: Metal cladding system with integrated louvres for building services. Prefinished coating system. Colour and finish to match Alpolic 'Silver Metallic' and 'Medium Grey Metallic'. Distribution of panel type i.e solid / louvre and colour varies across façade.

THE GPT GROUP NSW 2000 AU ርብ

PROJECT MANAGER LEND LEASE The Bond, 30 Hickson Road, Millers Point, NSW 2000 AU

> Lend Lease

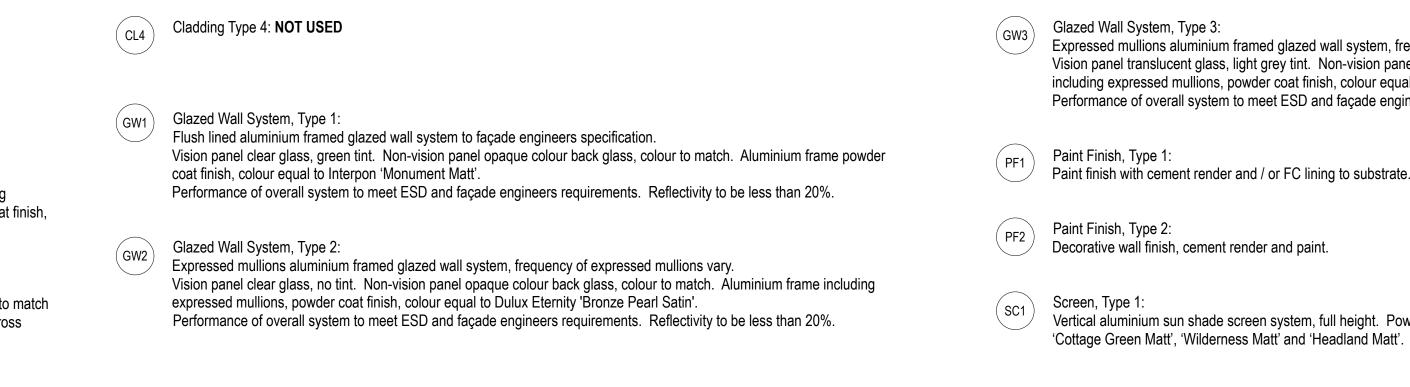

Expressed mullions aluminium framed glazed wall system, frequency of expressed mullions vary. Vision panel translucent glass, light grey tint. Non-vision panel opaque colour back glass, colour to match. Aluminium frame

including expressed mullions, powder coat finish, colour equal to GW2. Performance of overall system to meet ESD and façade engineers requirements. Reflectivity to be less than 20%.

PF1 Paint Finish, Type 1: Paint finish with cement render and / or FC lining to substrate. Colour to match Dulux 'Domino'.

Screen, Type 1: Vertical aluminium sun shade screen system, full height. Powder coat finish, colours equal to Interpon 'Gilded Green Matt',

## Project Title 4MR 4 Murray Rose Avenue SOP NSW 2127 AU Drawing Title ELEVATIONS

West Elevation\_Future Parkview Drive Extension

H 16.10.17 DS Section 96 Submission Rev. Date Approved by Revision Notes Scale 1:100 @A0, 35%@A3 Status SSD SUBMISSION - S96

Project No. 12022 Dwg No. EA303

Drawn by North CM Rev

TURNER

L7 **ONE** Oxford Street Darlinghurst NSW 2010 Australia T +61 2 8668 0000 F +61 2 8668 0088 turnerstudio.com.au