


OAKDALE CENTRAL
LOT 3
CIVIL WORKS PACKAGE

DRAWING LIST

DWG No.	DRAWING TITLE	DWG No.	DRAWING TITLE
C001	COVER SHEET AND LOCALITY PLAN	C315	SEDIMENTATION AND EROSION CONTROL PLAN SHEET 1
C008	ESTATE ROAD No.2 TYPICAL SECTION AND SERVICE TRENCH DETAILS	C316	SEDIMENTATION AND EROSION CONTROL PLAN SHEET 2
		C317	SEDIMENTATION AND EROSION CONTROL PLAN SHEET 3
		C318	SEDIMENTATION AND EROSION CONTROL PLAN SHEET 4
C300	GENERAL ARRANGEMENT PLAN		
C301	TYPICAL SECTIONS SHEET 1	C320	PAVEMENT PLAN SHEET 1
C302	TYPICAL SECTIONS SHEET 2	C321	PAVEMENT PLAN SHEET 2
C303	TYPICAL SECTIONS SHEET 3	C322	PAVEMENT PLAN SHEET 3
C304	TYPICAL SECTIONS SHEET 4	C323	PAVEMENT PLAN SHEET 4
C305	SITWORKS AND STORMWATER DRAINAGE PLAN SHEET 1	C330	ESTATE ROAD No.2 LONGITUDINAL SECTION
C306	SITWORKS AND STORMWATER DRAINAGE PLAN SHEET 2		
C307	SITWORKS AND STORMWATER DRAINAGE PLAN SHEET 3		
C308	SITWORKS AND STORMWATER DRAINAGE PLAN SHEET 4		
C309	SITWORKS AND STORMWATER DRAINAGE PLAN SHEET 5		
C310	SITWORKS AND STORMWATER DRAINAGE PLAN SHEET 6		
C311	SITWORKS AND STORMWATER DRAINAGE PLAN SHEET 7		

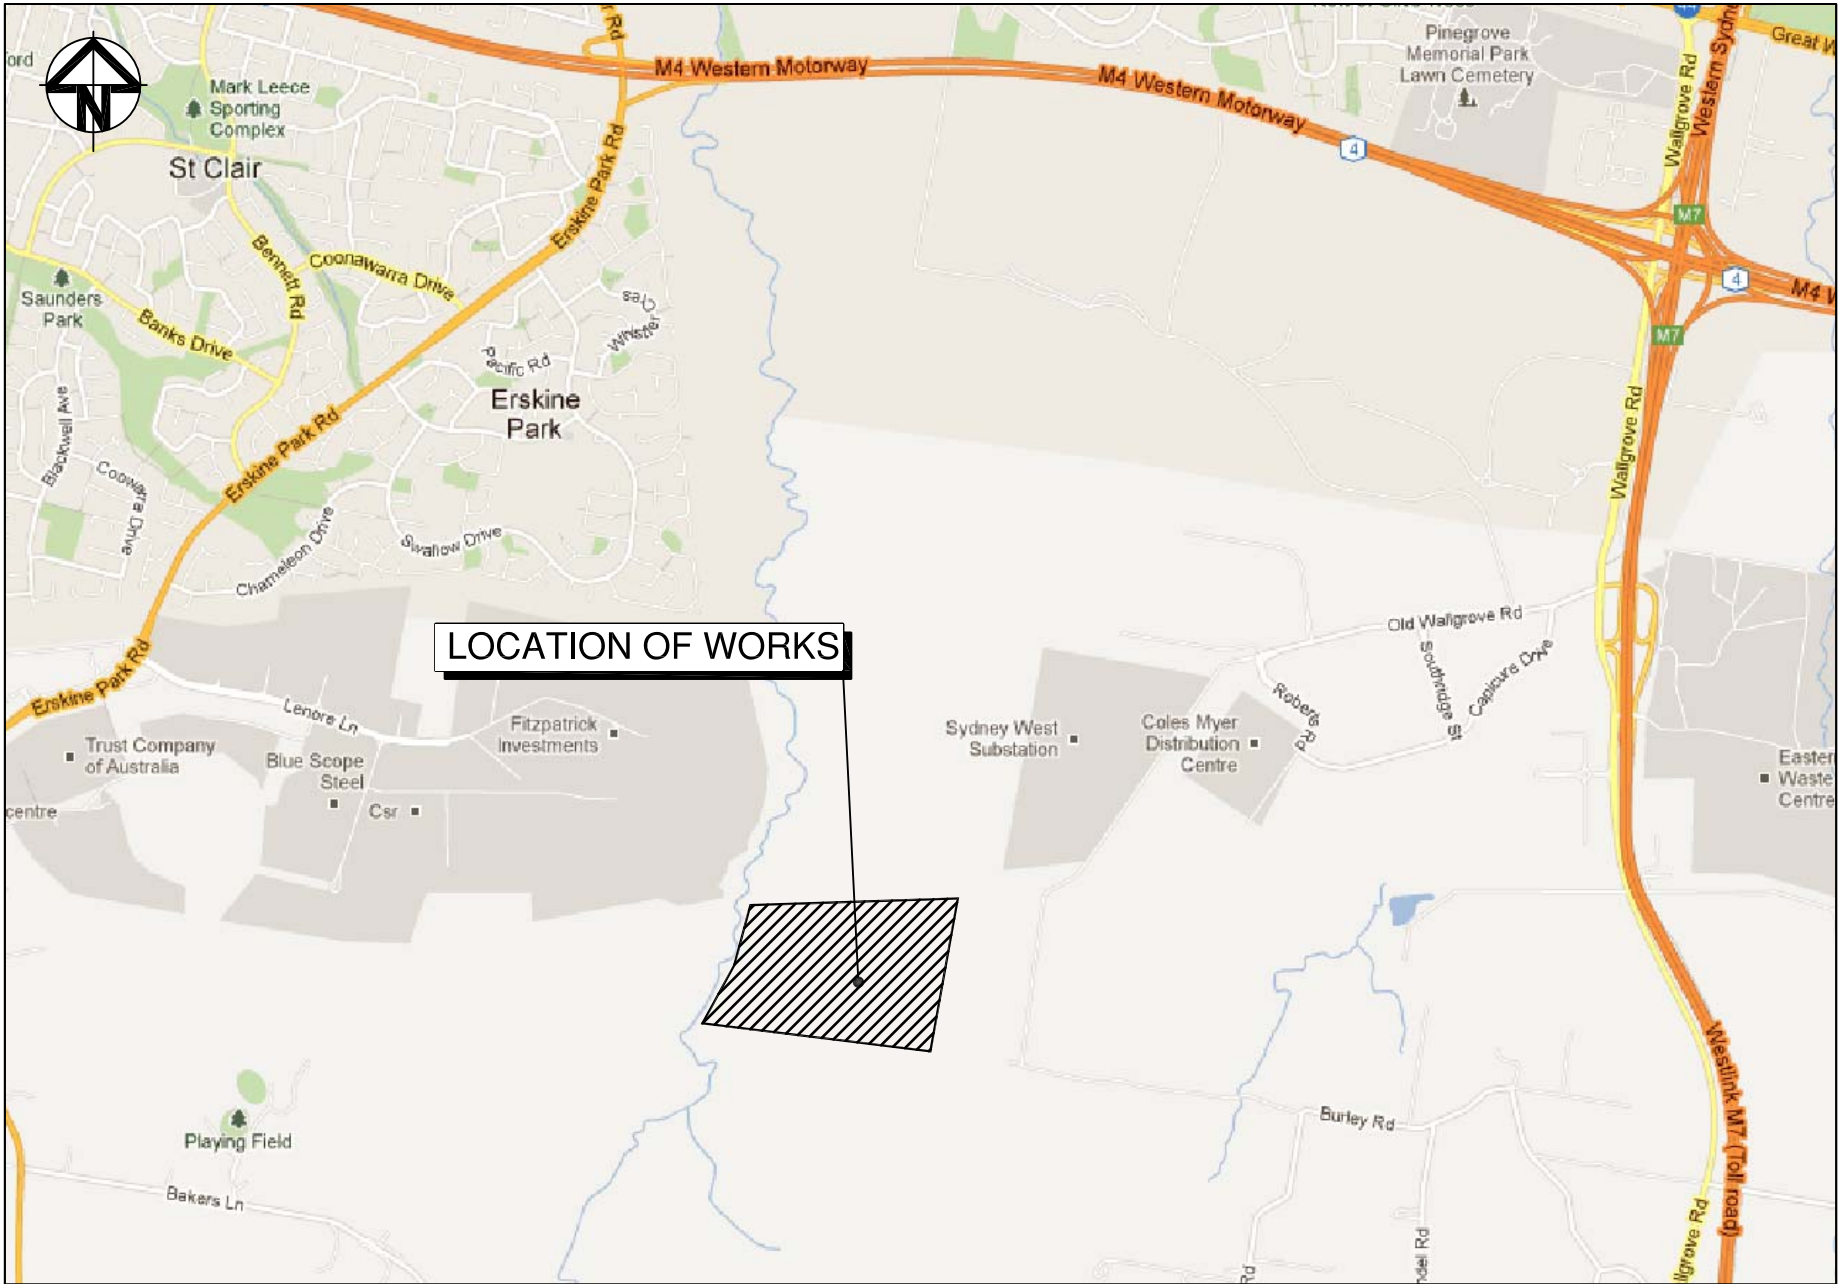

LOCALITY PLAN
NTS

H	ISSUED FOR SECTION 96 APPROVAL	29-02-16
G	ISSUED FOR CLIENT REVIEW	12-02-16
F	ISSUED FOR SECTION 96 APPROVAL	17-11-15
E	ISSUED FOR SECTION 96 APPROVAL	12-11-15
D	ISSUED FOR APPROVAL	25-05-15
C	ISSUED FOR SECTION 96 APPROVAL	11-03-15
B	STATE SIGNIFICANT DEVELOPMENT APPLICATION	21-10-13
A	ISSUED FOR CLIENT REVIEW	11-10-13
Issue	Description	Date

THIS DRAWING CANNOT BE COPIED OR REPRODUCED IN ANY FORM OR USED FOR ANY OTHER PURPOSE OTHER THAN THAT ORIGINALLY INTENDED WITHOUT THE WRITTEN PERMISSION OF AT&L

Status		FOR APPROVAL		A1
NOT TO BE USED FOR CONSTRUCTION				
Scales	NTS	Drawn		
		FX		
		Designed		
Height Datum	AHD	Checked		
Grid		MM		
		Approved		

File: C001.dwg




Civil Engineers and Project Managers
at&l
Level 7, 153 Walker Street
North Sydney NSW 2065
ABN 96 130 882 405
Tel: 02 9439 1777
Fax: 02 9923 1055
www.atl.net.au
info@atl.net.au


Project
OAKDALE CENTRAL
INDUSTRIAL FACILITIES
LOT 3

Title
COVER SHEET AND
LOCALITY PLAN


Drawing No.	Project No.	Issue
C001	13-143	H

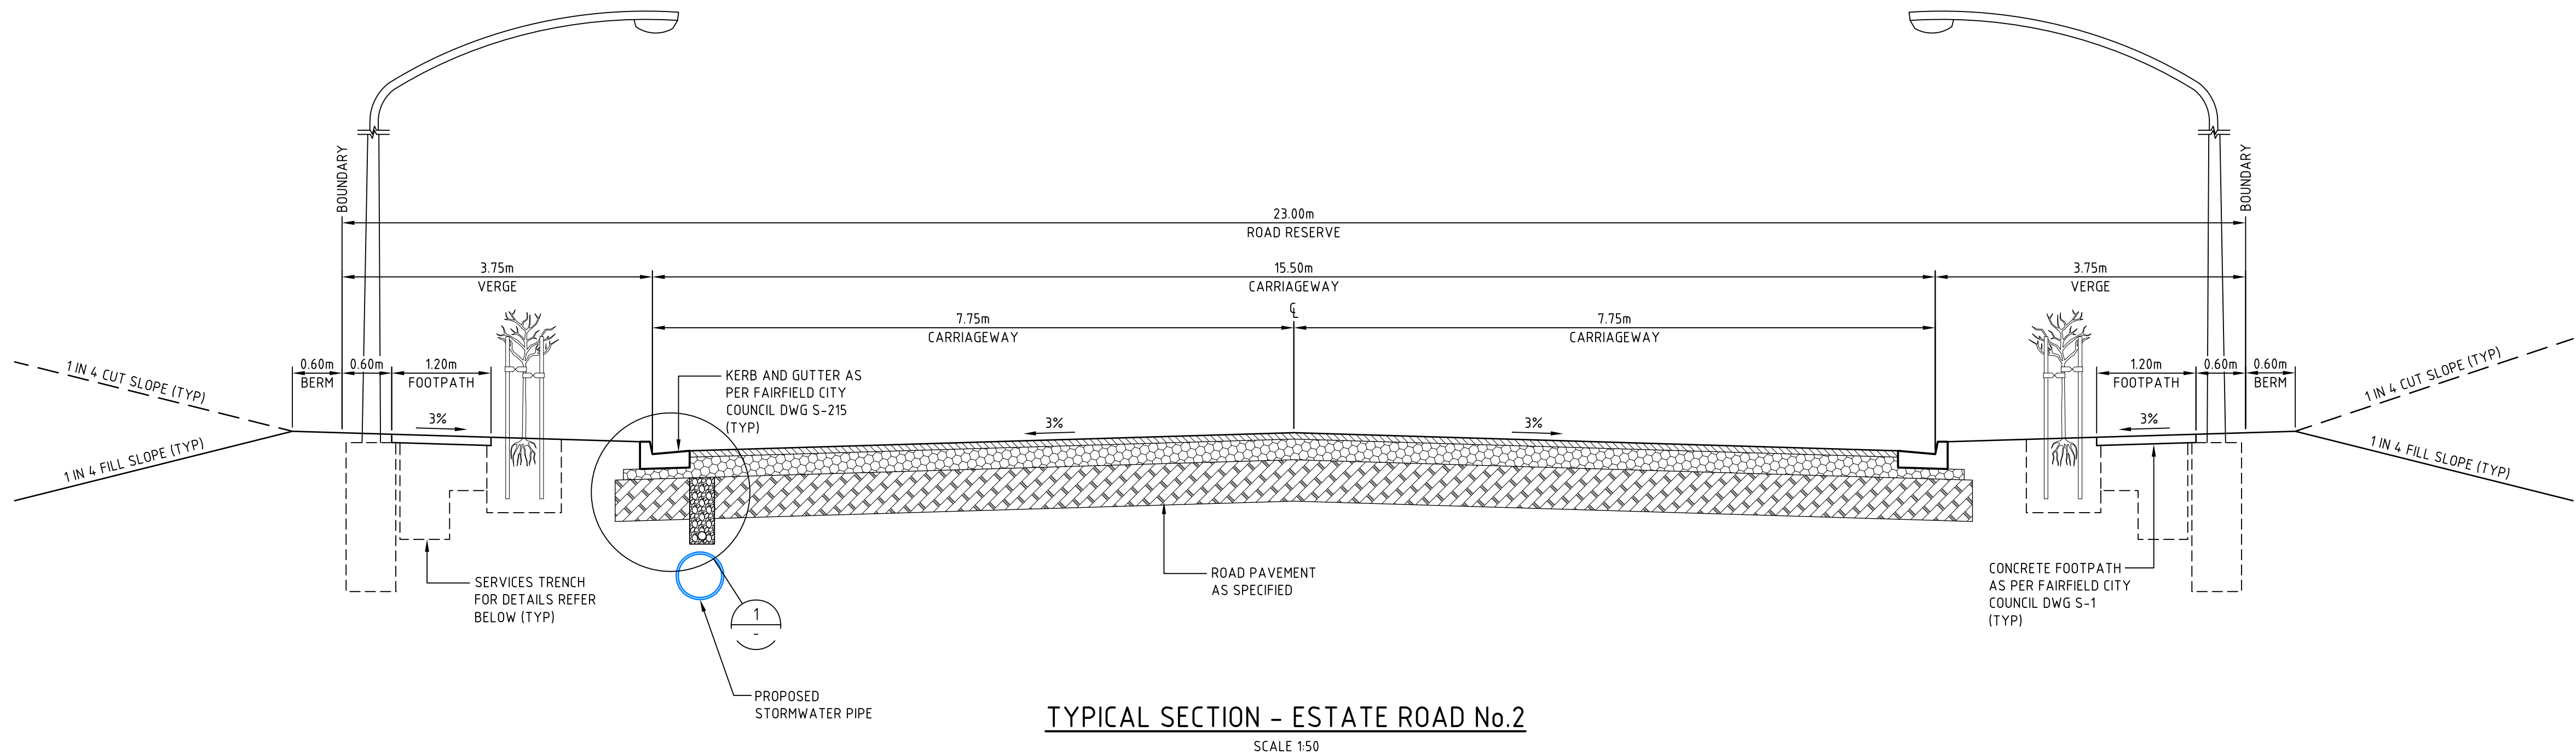


TYPICAL SECTION - ESTATE ROAD No.2
SCALE 1:50

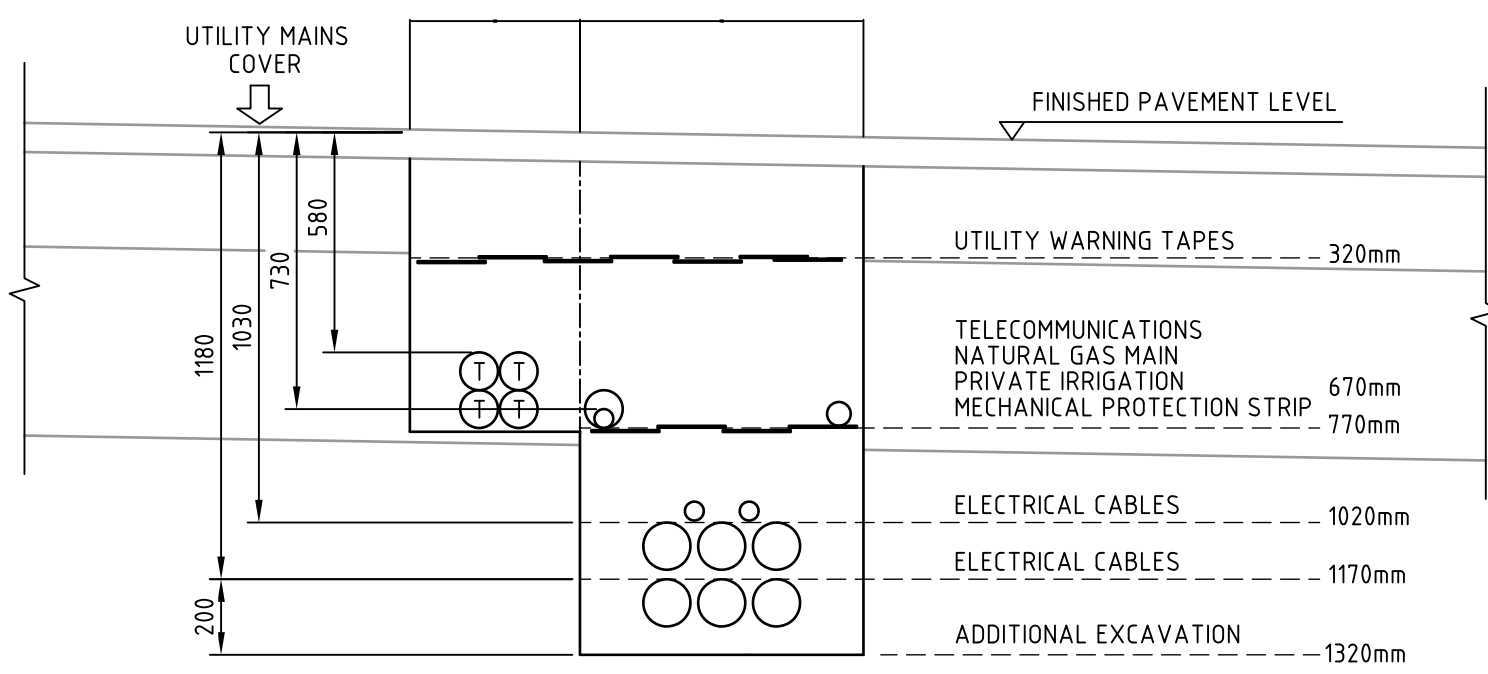


TYPICAL ROAD CROSSING SERVICES
TRENCH DETAIL
SCALE 1:20

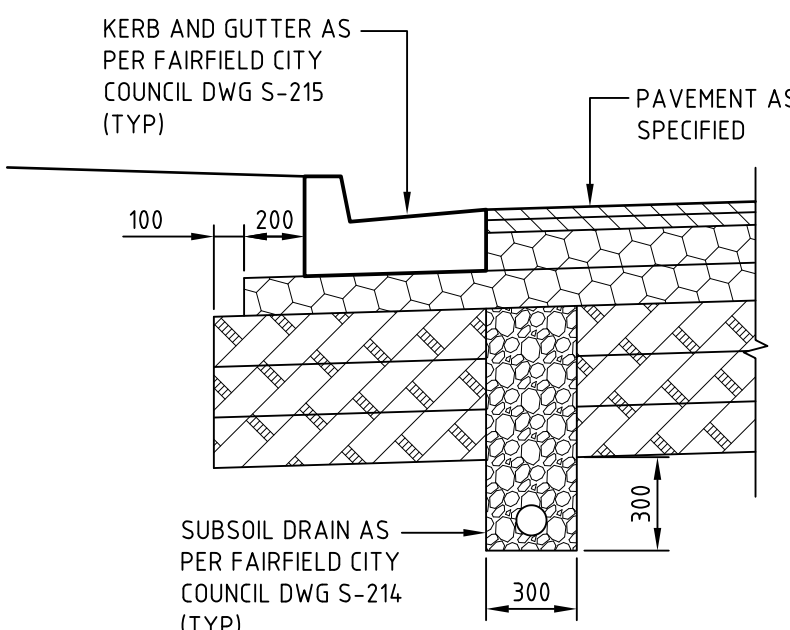

DETAIL
1:25

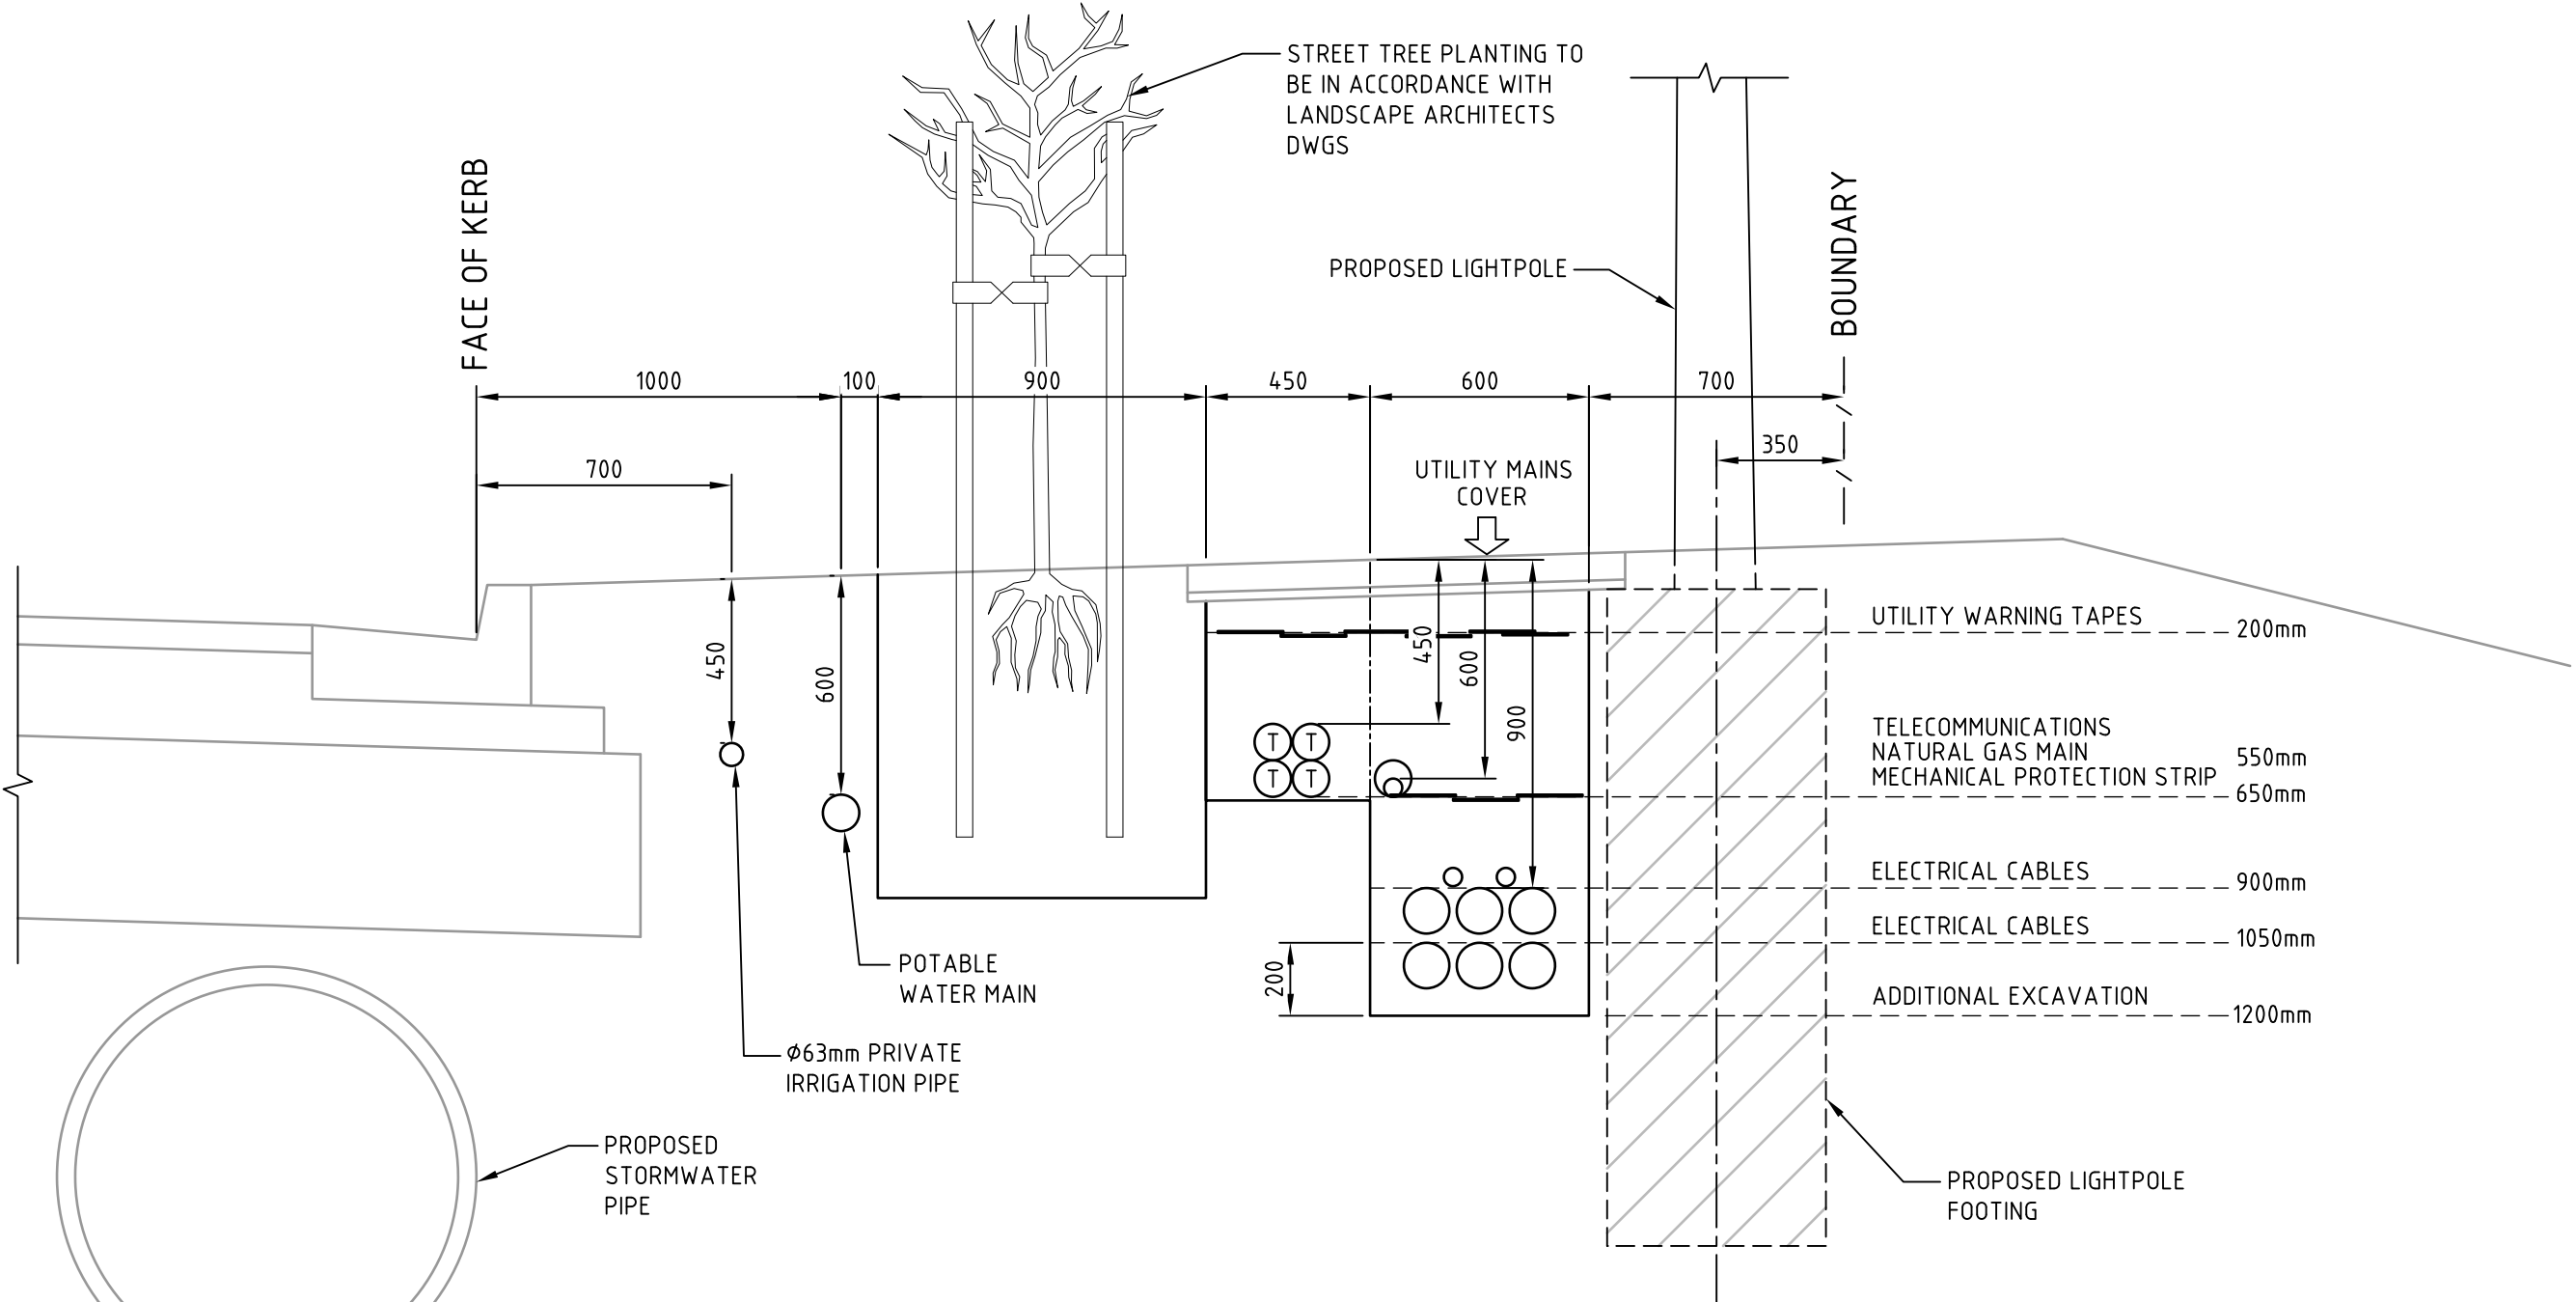

TYPICAL SERVICES TRENCH DETAIL
SCALE 1:20

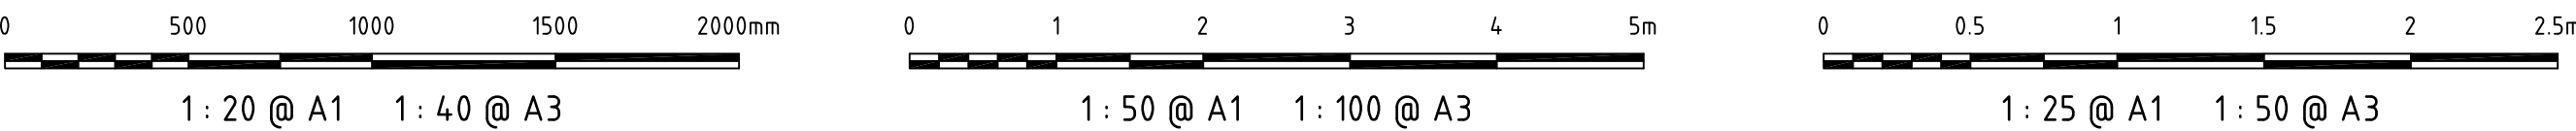

D	ISSUED FOR SECTION 96 APPROVAL	29-02-16
C	ISSUED FOR CLIENT REVIEW	12-02-16
B	ISSUED FOR SECTION 96 APPROVAL	17-11-15
A	ISSUED FOR SECTION 96 APPROVAL	12-11-15

Issue	Description	Date
-------	-------------	------

THIS DRAWING CANNOT BE COPIED OR REPRODUCED IN ANY FORM OR USED FOR ANY OTHER PURPOSE OTHER THAN THAT ORIGINALLY INTENDED WITHOUT THE WRITTEN PERMISSION OF AT&L

Status	FOR APPROVAL	A1
--------	--------------	----

Scales	AS SHOWN	Drawn FX	
		Designed FX	
Height Datum	AHD	Checked MM	
Grid		Approved	

File: C008.dwg




Civil Engineers and Project Managers
at&l
Level 7, 153 Walker Street
North Sydney NSW 2065
ABN 96 130 882 405
Tel: 02 9439 1777
Fax: 02 9923 1055
www.atl.net.au
info@atl.net.au

Project
OAKDALE CENTRAL INDUSTRIAL FACILITIES LOT 3

Title
**ESTATE ROAD No.2
TYPICAL SECTION AND
SERVICE TRENCH DETAILS**

Drawing No. C008	Project No. 13-143	Issue D
----------------------------	------------------------------	-------------------

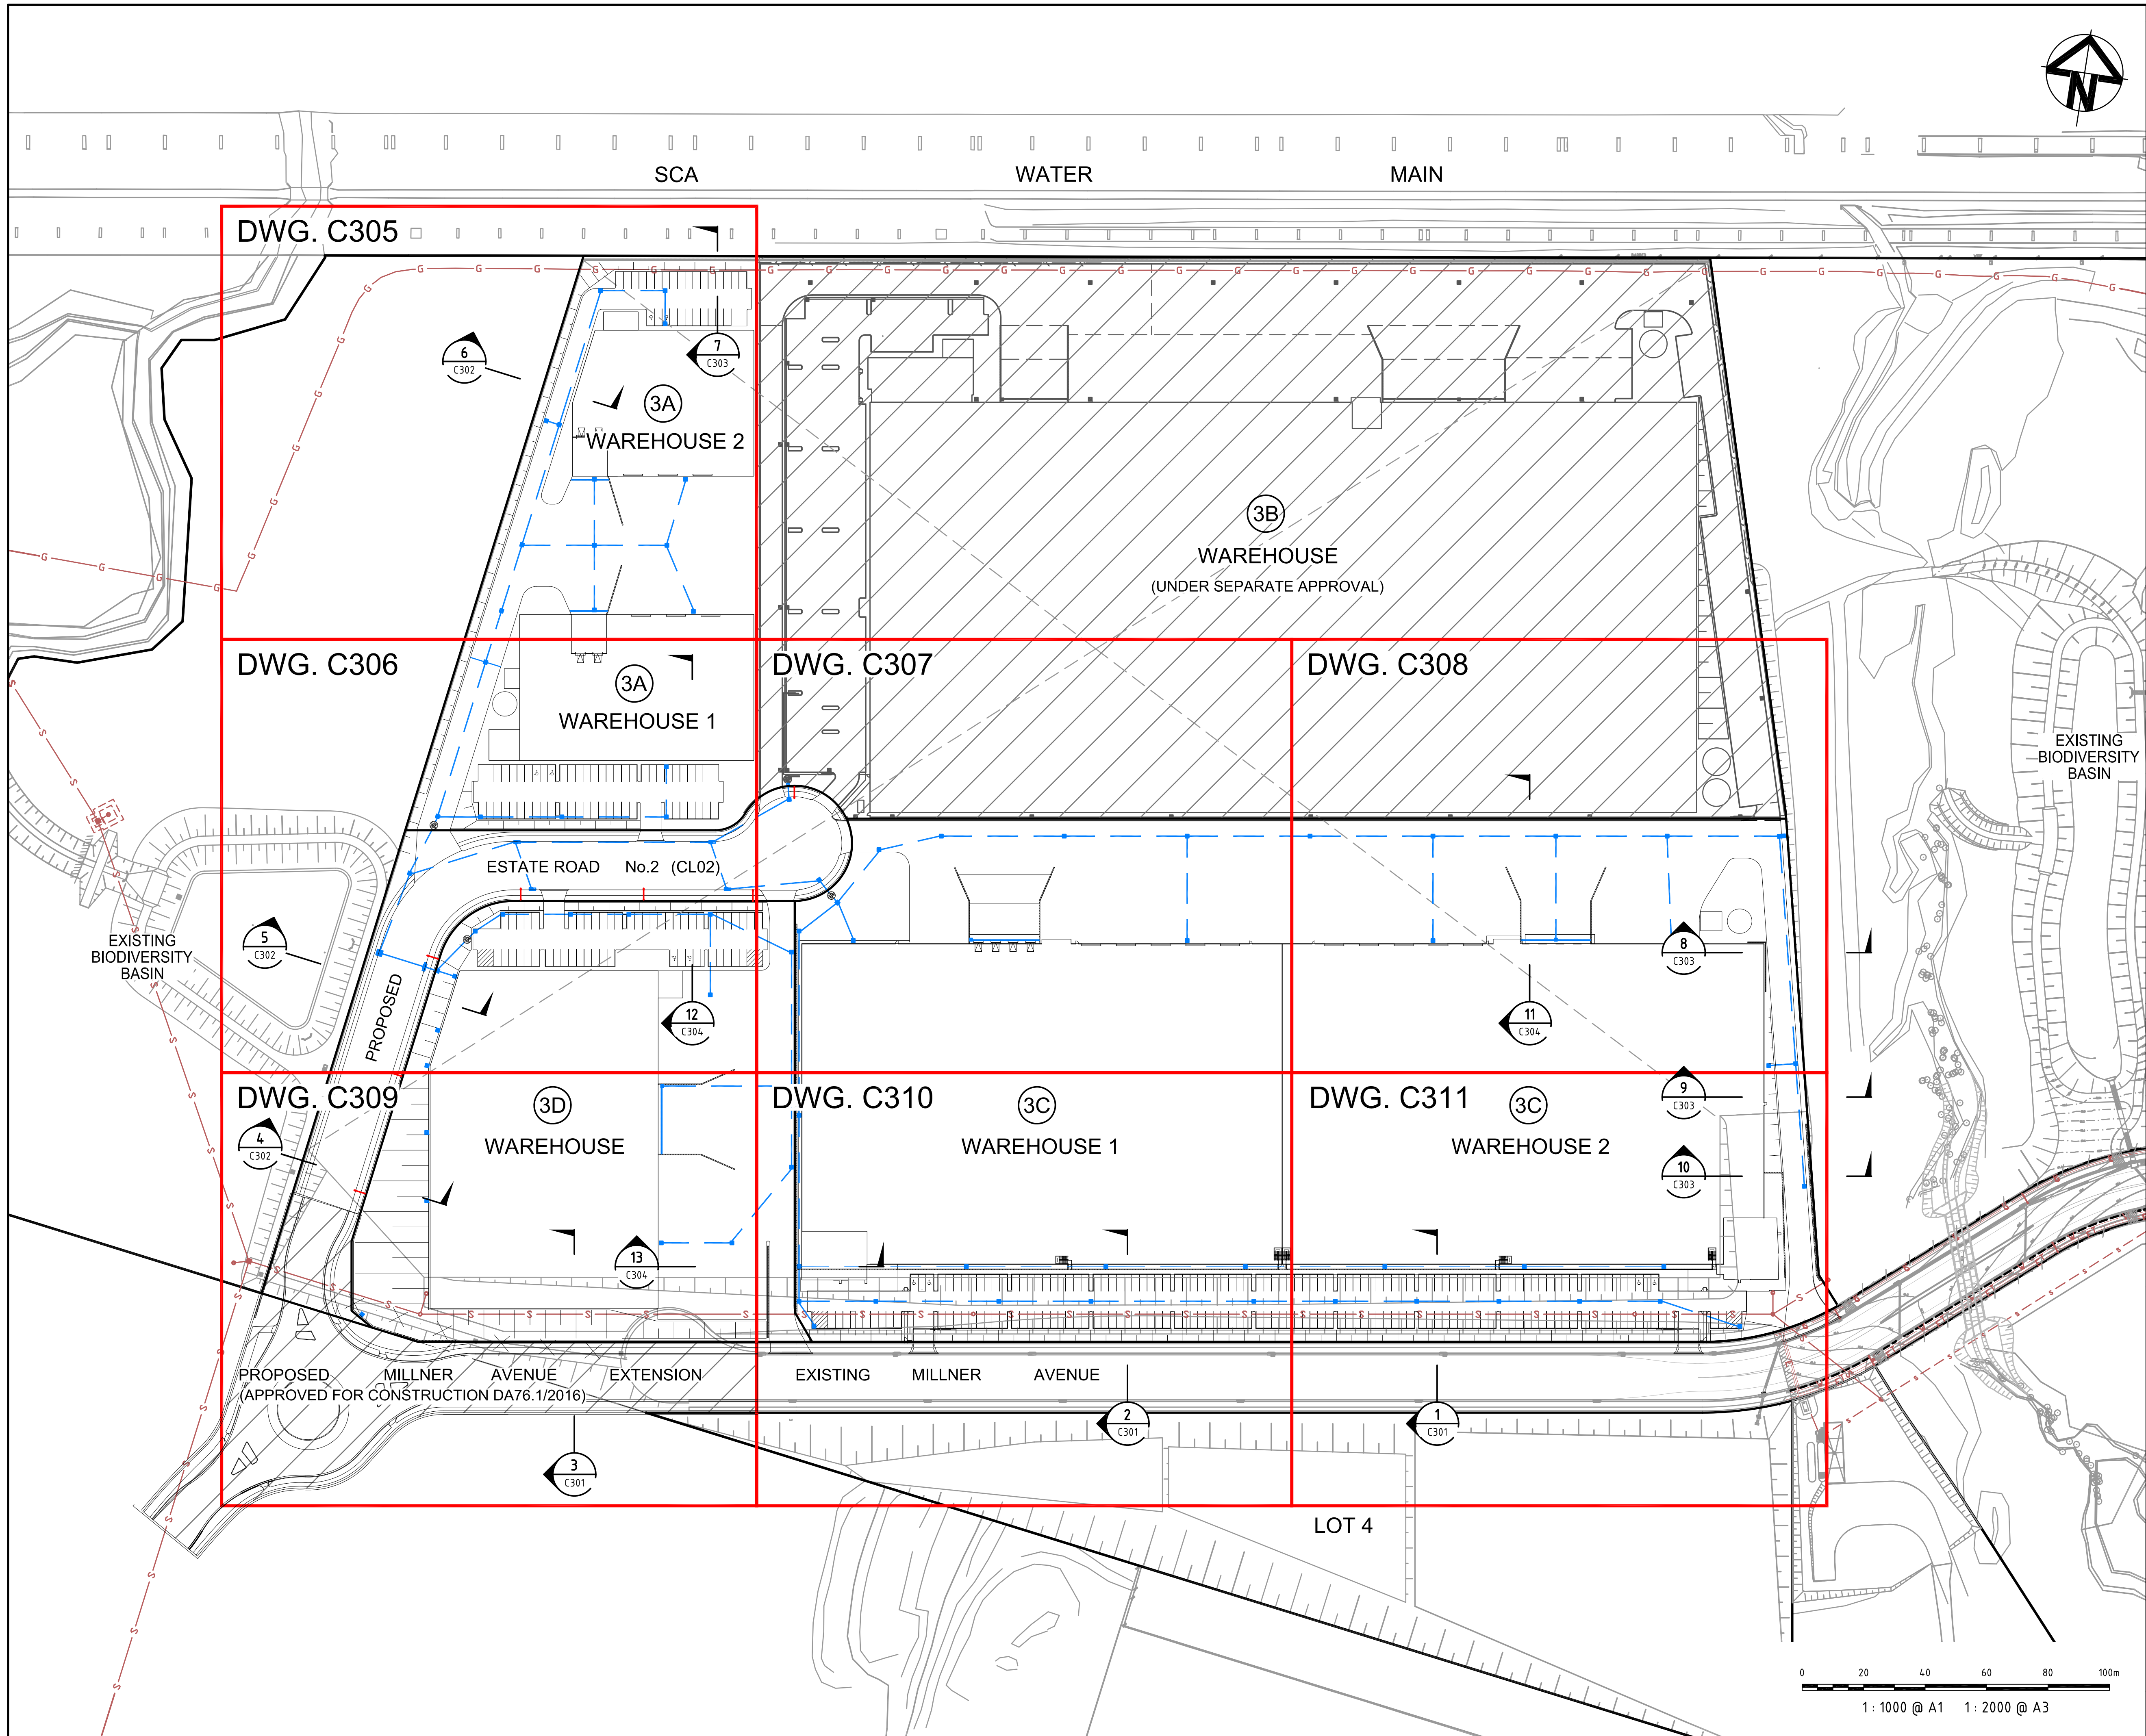

Issue	Description	Date
F	ISSUED FOR SECTION 96 APPROVAL	29-02-16
E	ISSUED FOR CLIENT REVIEW	12-02-16
D	ISSUED FOR SECTION 96 APPROVAL	17-11-15
C	ISSUED FOR SECTION 96 APPROVAL	12-11-15
B	STATE SIGNIFICANT DEVELOPMENT APPLICATION	21-10-13
A	ISSUED FOR CLIENT REVIEW	11-10-13

THIS DRAWING CANNOT BE COPIED OR REPRODUCED IN ANY FORM OR USED FOR ANY OTHER PURPOSE OTHER THAN THAT ORIGINALLY INTENDED WITHOUT THE WRITTEN PERMISSION OF AT&L

Status		FOR APPROVAL NOT TO BE USED FOR CONSTRUCTION		A1
Scales	1 : 1000 @ A1			
		Drawn FX		
		Designed FX		
Height Datum	AHD	Checked MM		
Grid	MGA	Approved		

File: C300.dwg







Civil Engineers and Project Managers
at&l
Level 7, 153 Walker Street
North Sydney NSW 2065
ABN 96 130 882 405
Tel: 02 9439 1777
Fax: 02 9923 1055
www.atl.net.au
info@atl.net.au

Project
OAKDALE CENTRAL INDUSTRIAL FACILITIES LOT 3

Title
GENERAL ARRANGEMENT PLAN

Drawing No. C300	Project No. 13-143	Issue F
----------------------------	------------------------------	-------------------

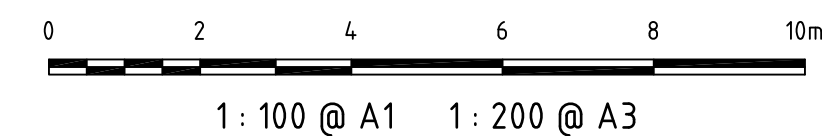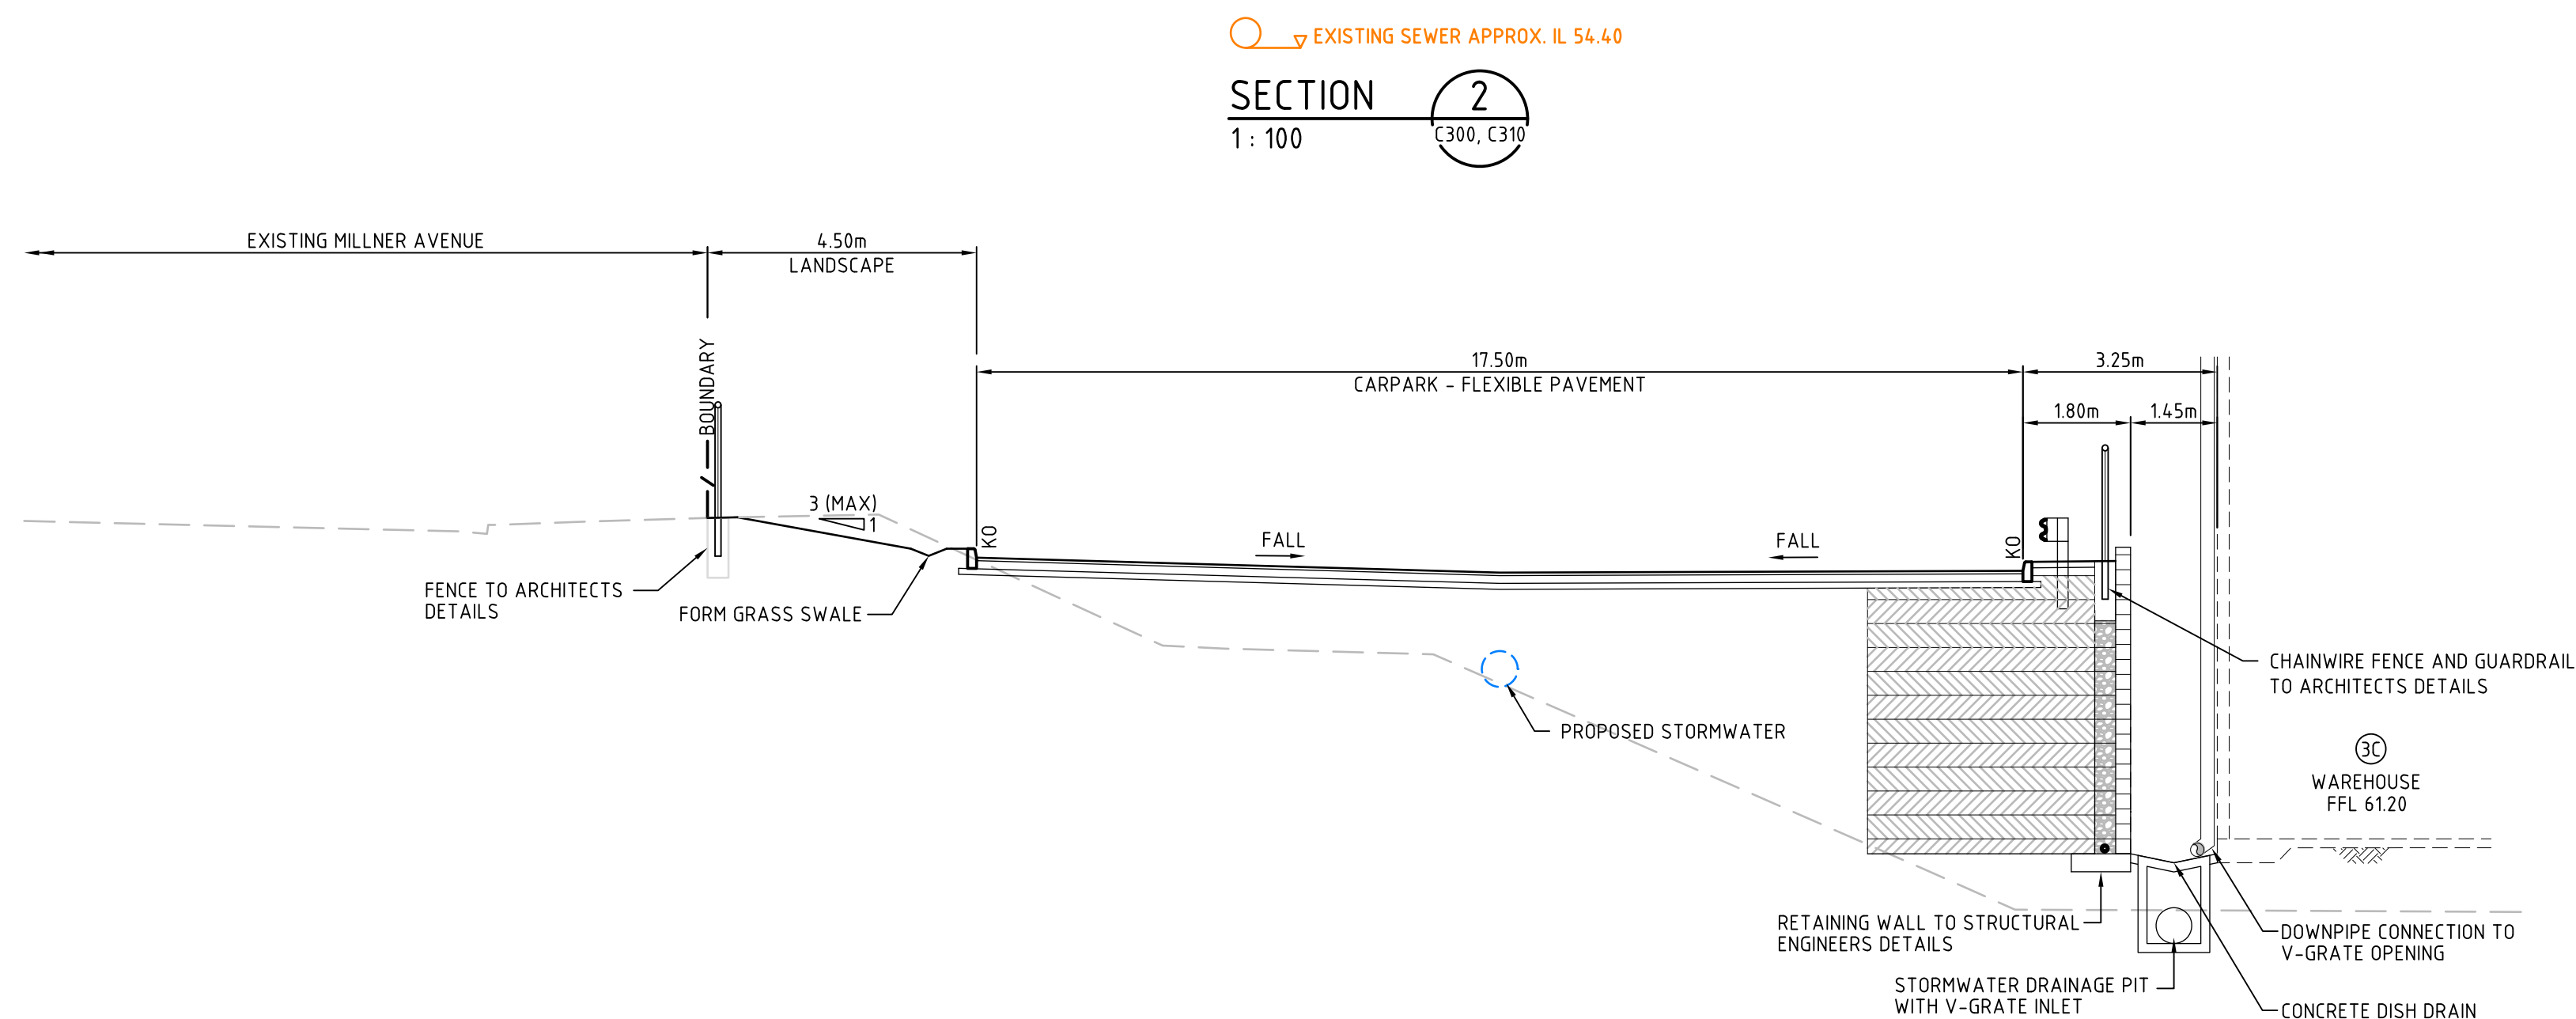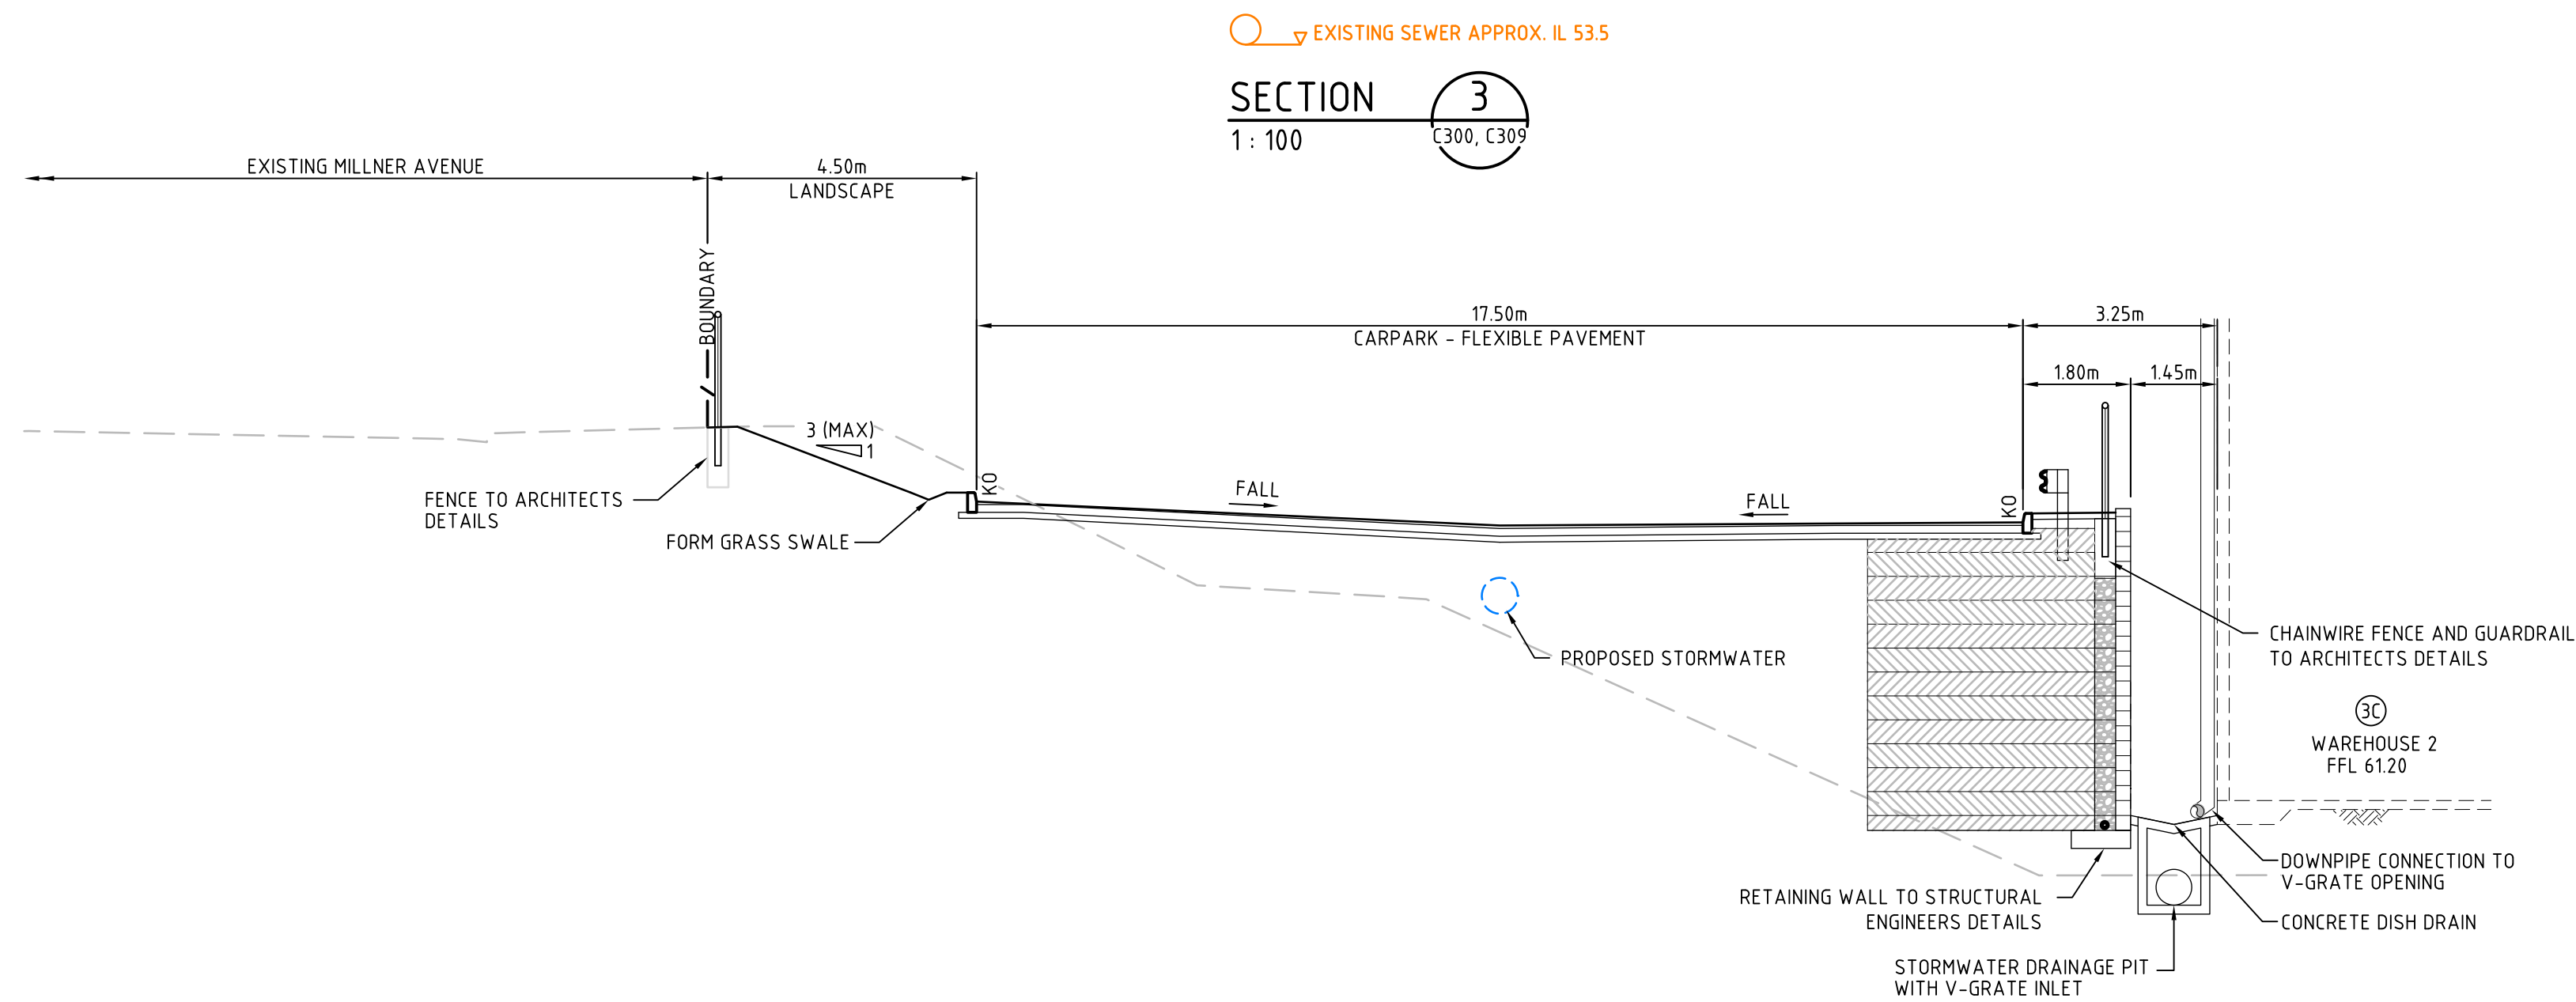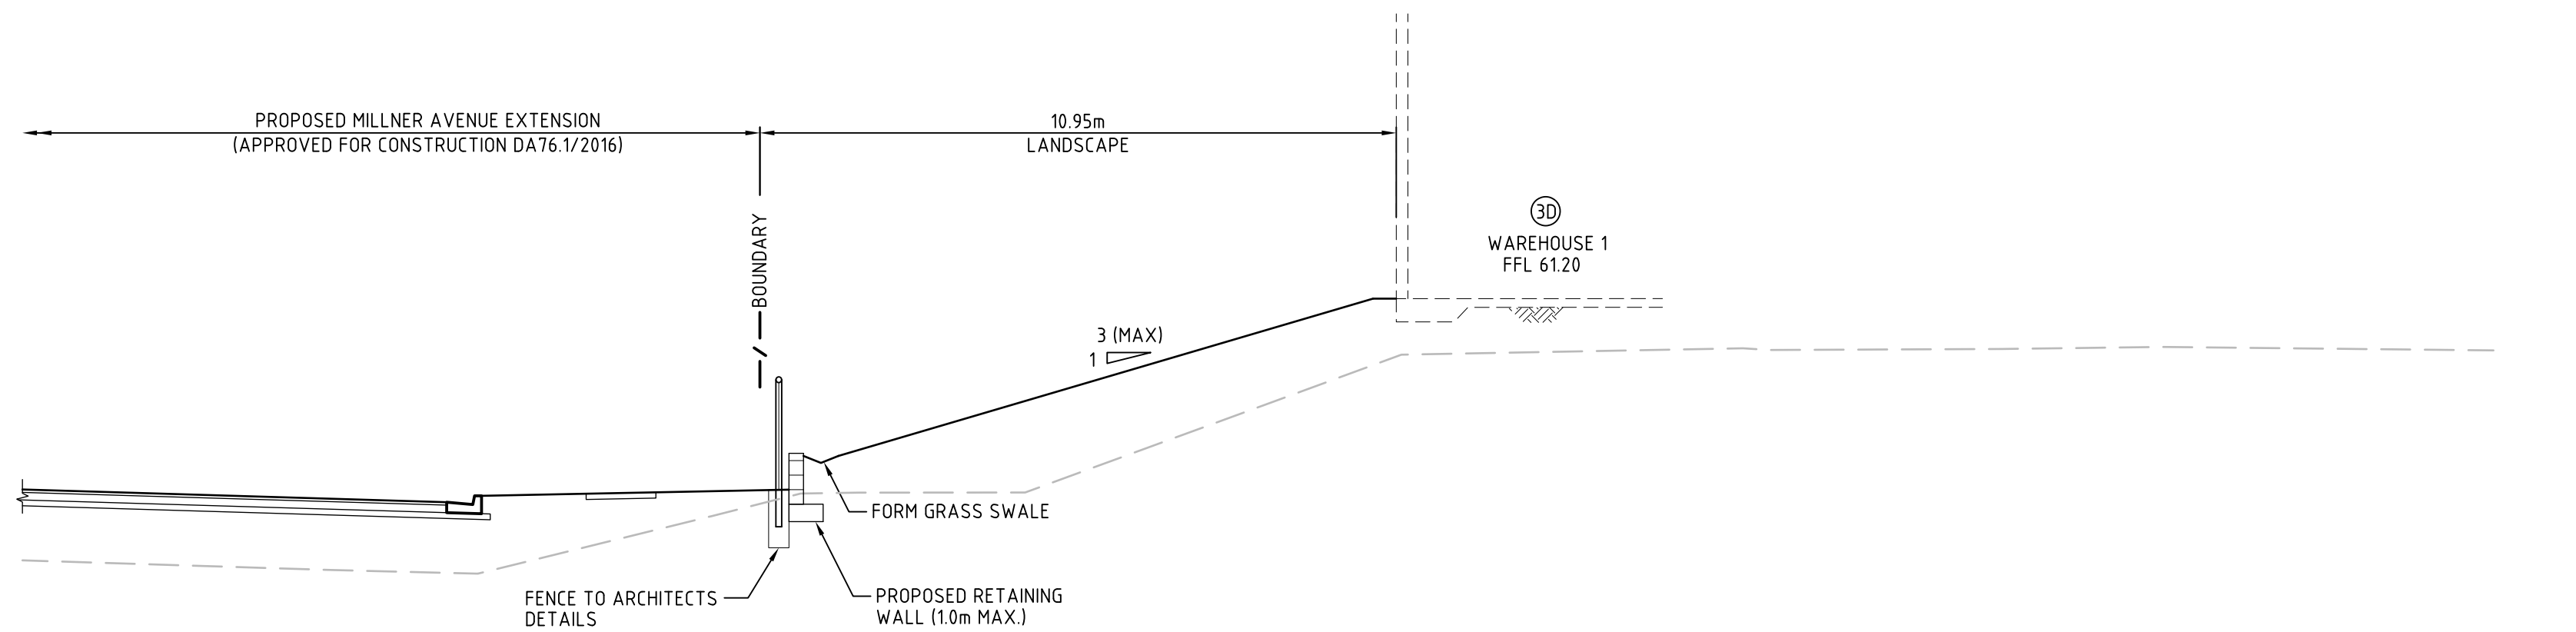

F	ISSUED FOR SECTION 96 APPROVAL	29-02-16
E	ISSUED FOR CLIENT REVIEW	12-02-16
D	ISSUED FOR SECTION 96 APPROVAL	17-11-15
C	ISSUED FOR SECTION 96 APPROVAL	12-11-15
B	STATE SIGNIFICANT DEVELOPMENT APPLICATION	21-10-13
A	ISSUED FOR CLIENT REVIEW	11-10-13
Issue	Description	Date

THIS DRAWING CANNOT BE COPIED OR REPRODUCED IN ANY FORM OR USED FOR ANY OTHER PURPOSE OTHER THAN THAT ORIGINALLY INTENDED WITHOUT THE WRITTEN PERMISSION OF AT&L

Status **FOR APPROVAL** **A1**
NOT TO BE USED FOR CONSTRUCTION

Scales	1:100 @ A1	Drawn FX	
		Designed FX	
Height Datum	AHD	Checked MM	
Grid	MGA	Approved	

File: C301.dwg




Civil Engineers and Project Managers
at&L
Level 7, 153 Walker Street
North Sydney NSW 2065
ABN 96 130 882 405
Tel: 02 9439 1777
Fax: 02 9923 1055
www.atl.net.au
info@atl.net.au


Project
OAKDALE CENTRAL INDUSTRIAL FACILITIES LOT 3

Title
TYPICAL SECTIONS SHEET 1


Drawing No. C301	Project No. 13-143	Issue F
----------------------------	------------------------------	-------------------

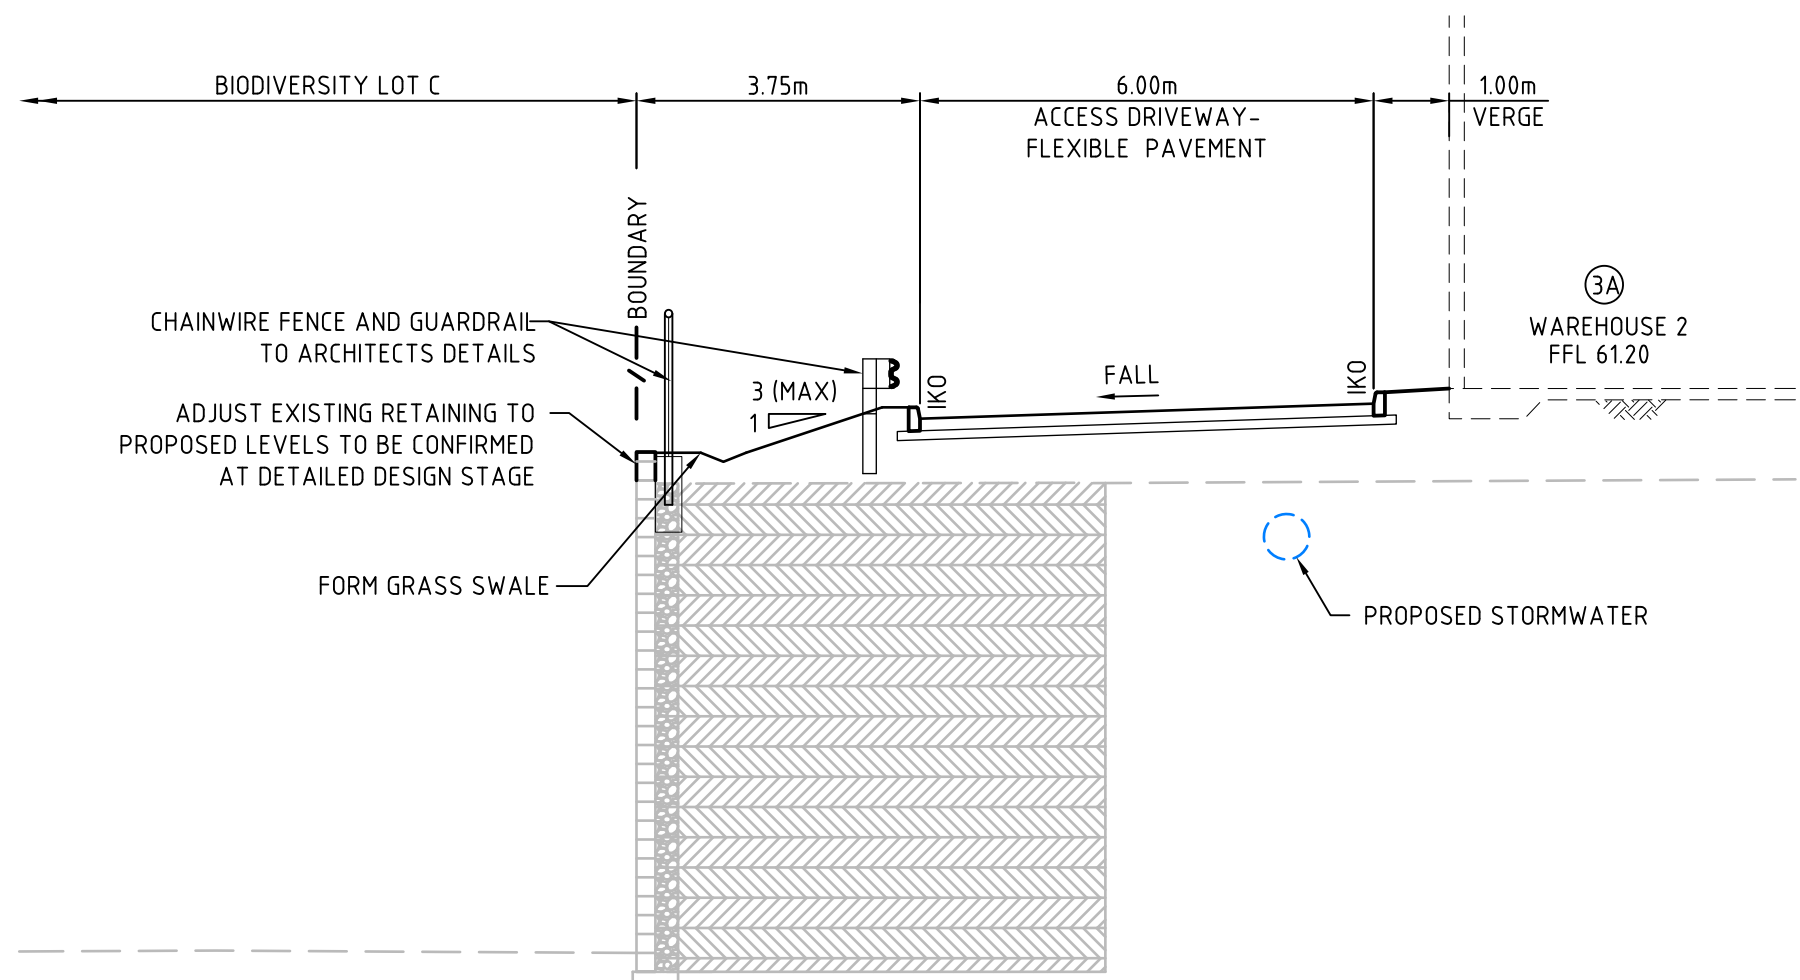


SECTION 6
1 : 100

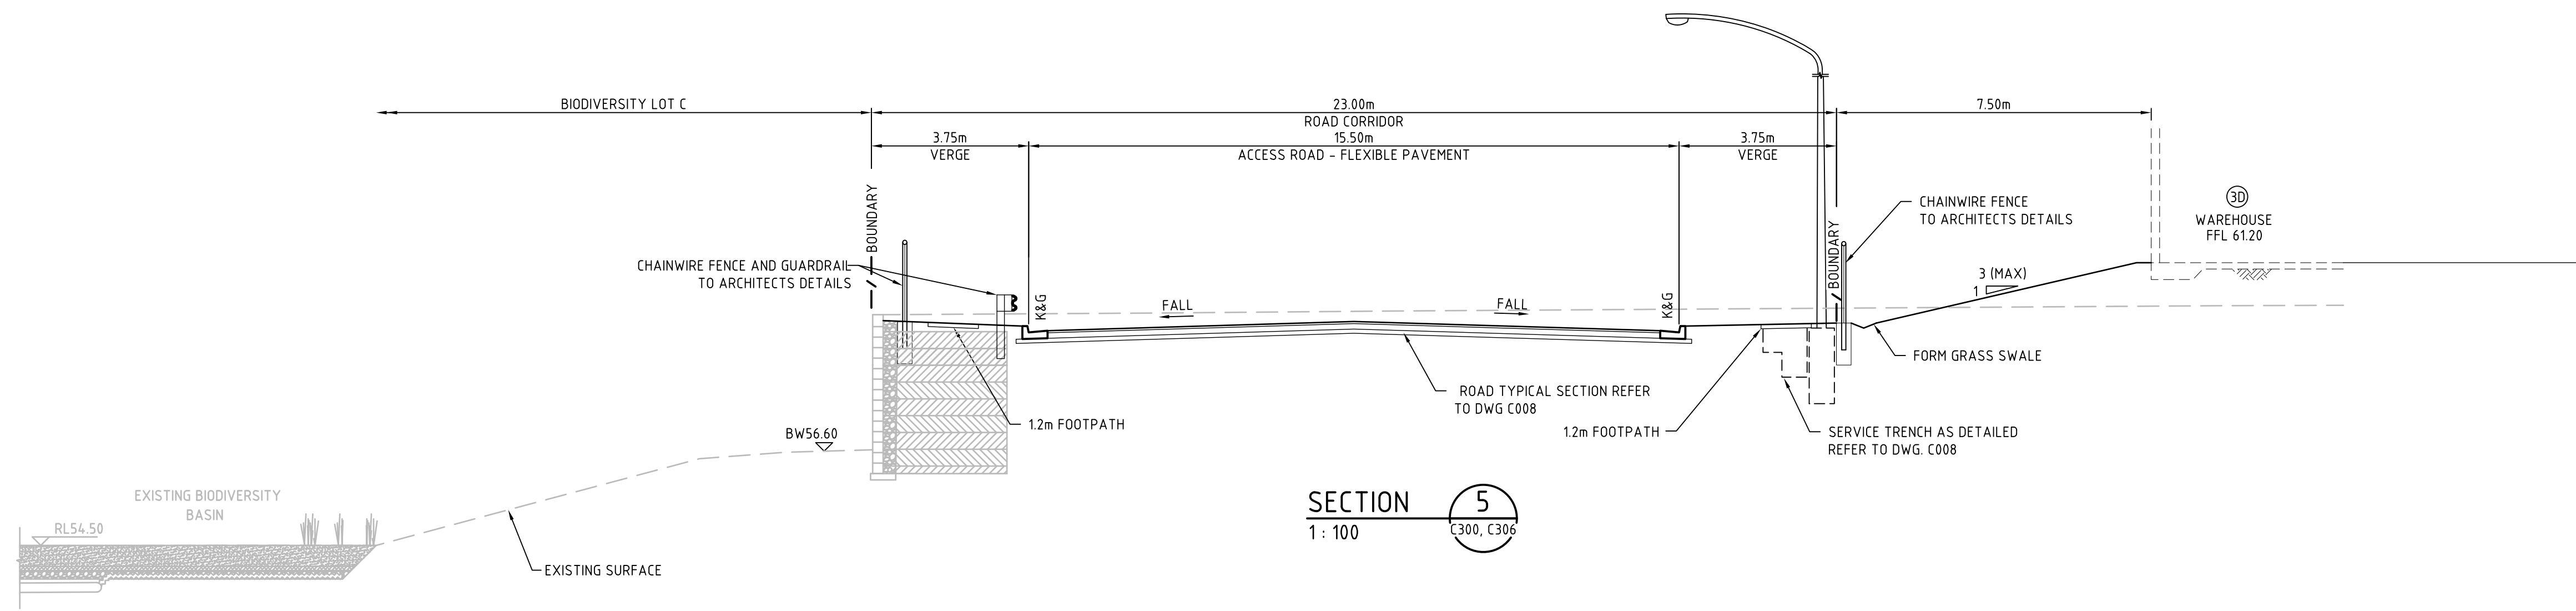

SECTION 5
1 : 100

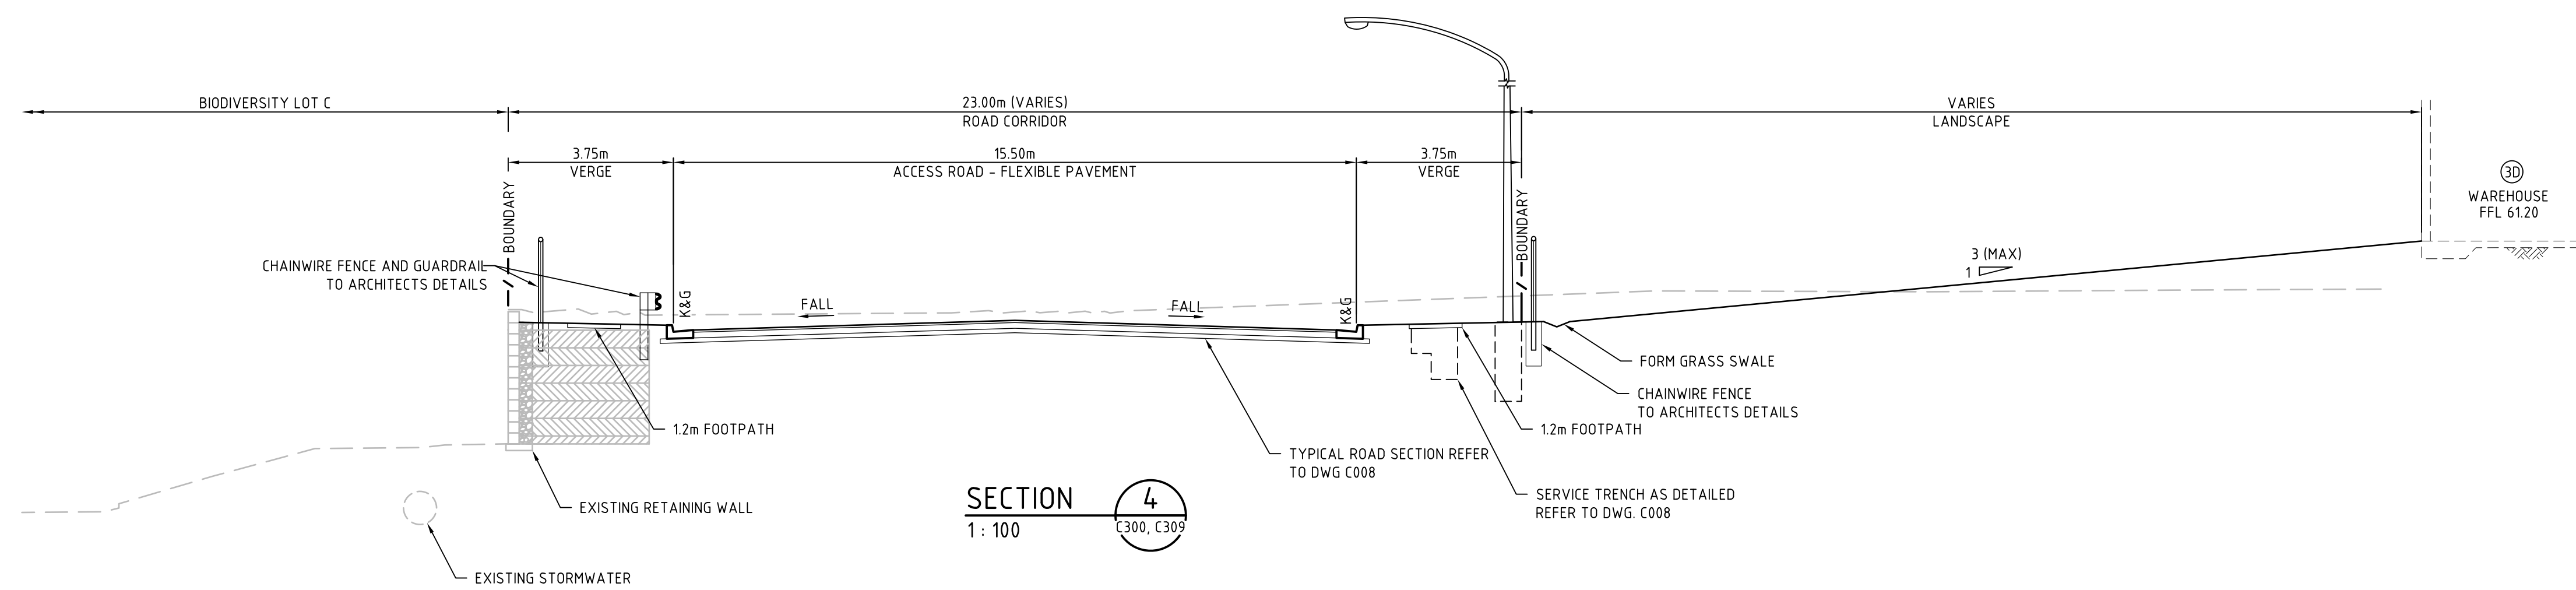

SECTION 4
1 : 100

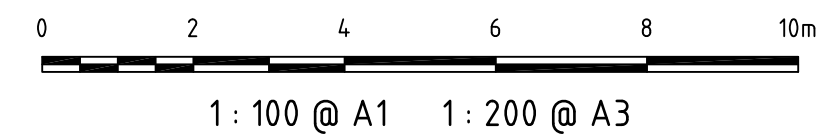

Issue	Description	Date
F	ISSUED FOR SECTION 96 APPROVAL	29-02-16
E	ISSUED FOR CLIENT REVIEW	12-02-16
D	ISSUED FOR SECTION 96 APPROVAL	17-11-15
C	ISSUED FOR SECTION 96 APPROVAL	12-11-15
B	STATE SIGNIFICANT DEVELOPMENT APPLICATION	21-10-13
A	ISSUED FOR CLIENT REVIEW	11-10-13

THIS DRAWING CANNOT BE COPIED OR REPRODUCED IN ANY FORM OR USED FOR ANY OTHER PURPOSE OTHER THAN THAT ORIGINALLY INTENDED WITHOUT THE WRITTEN PERMISSION OF AT&L

Status		FOR APPROVAL		A1
NOT TO BE USED FOR CONSTRUCTION				
Scales	1 : 100 @ A1			
		Drawn FX		
		Designed FX		
Height Datum	AHD	Checked MM		
Grid	MGA	Approved		

File: C302.dwg

Client



Civil Engineers and Project Managers

at&l

Level 7, 153 Walker Street
North Sydney NSW 2065
ABN 96 130 882 405
Tel: 02 9439 1777
Fax: 02 9923 1055
www.atl.net.au
info@atl.net.au






Project

OAKDALE CENTRAL INDUSTRIAL FACILITIES LOT 3

Title

TYPICAL SECTIONS SHEET 2

Drawing No.	Project No.	Issue
C302	13-143	F

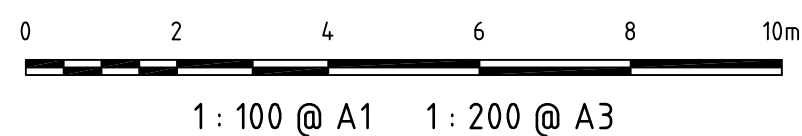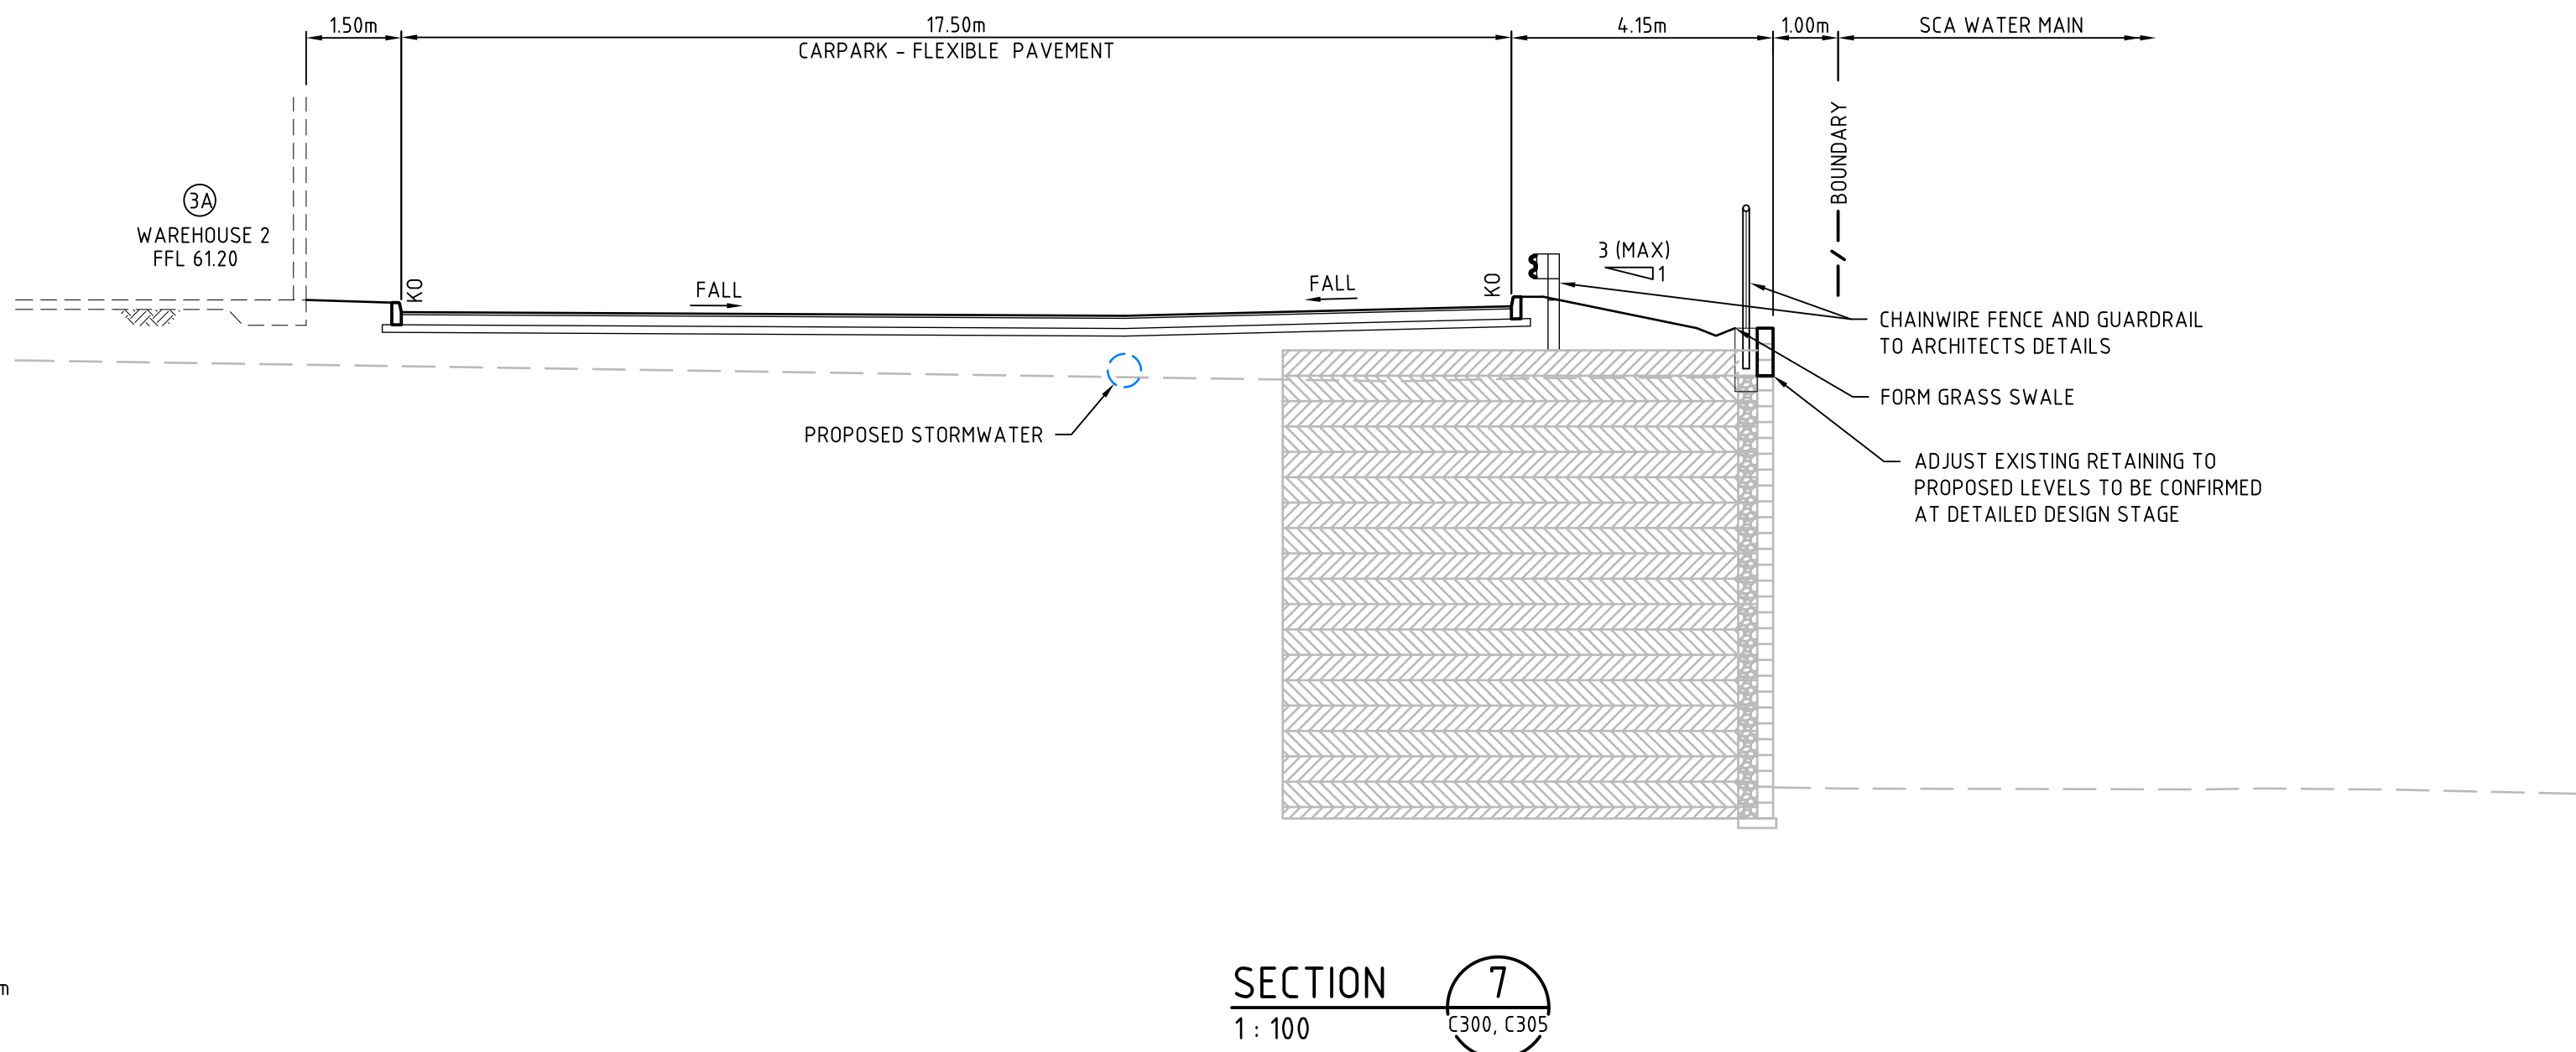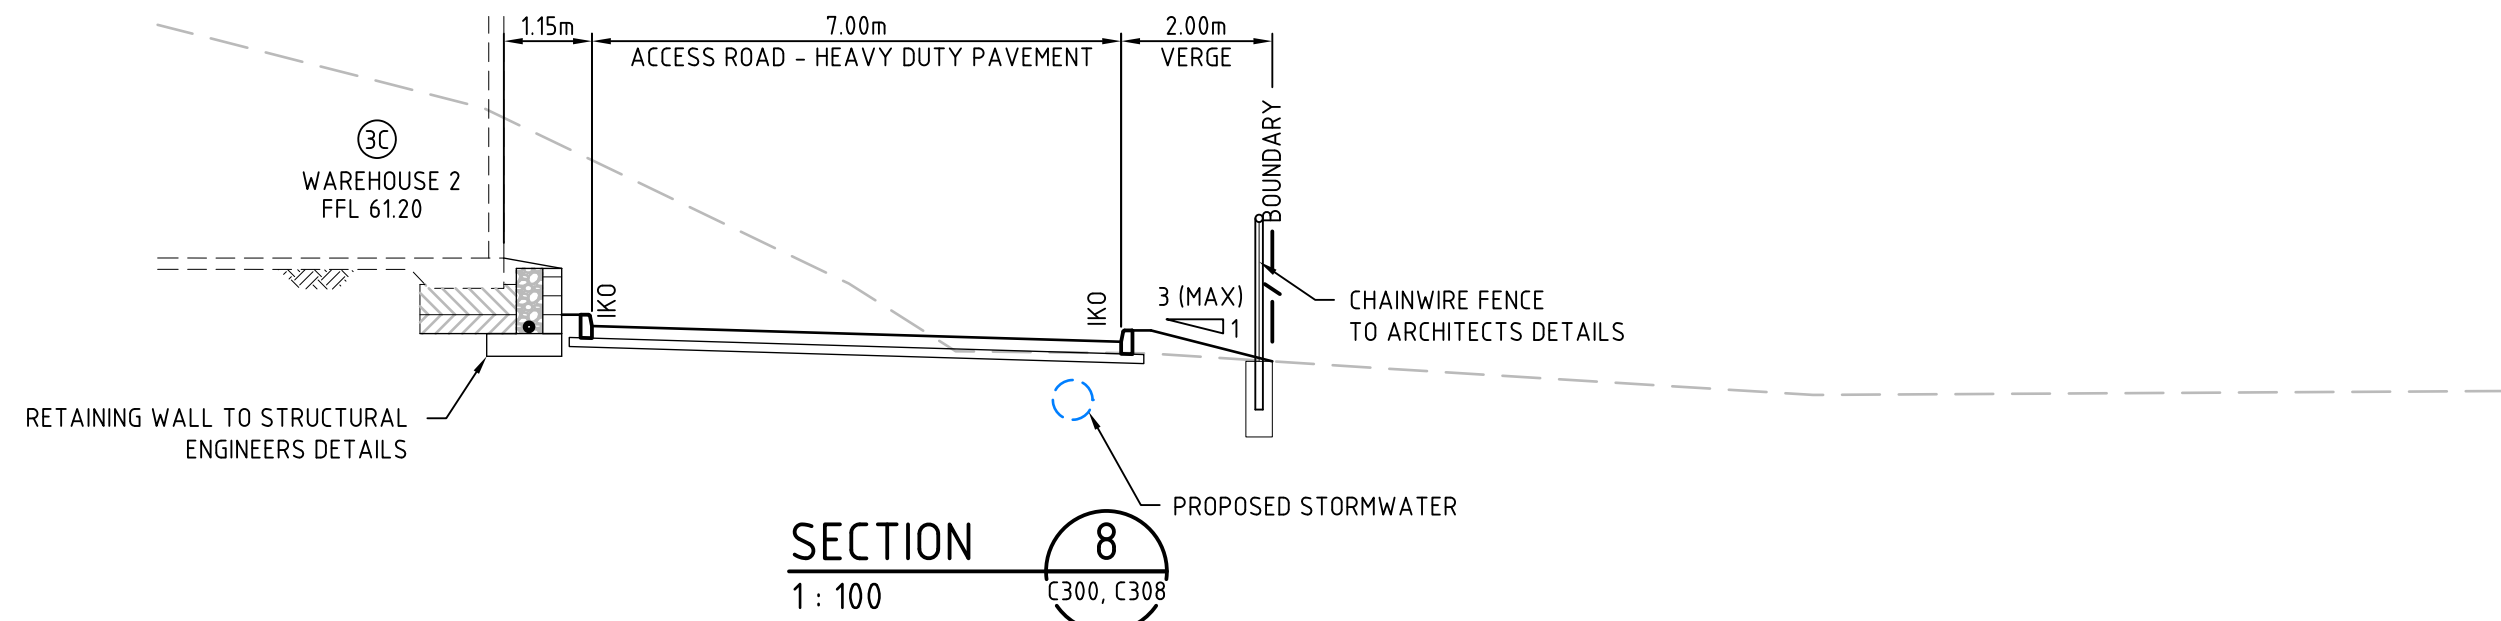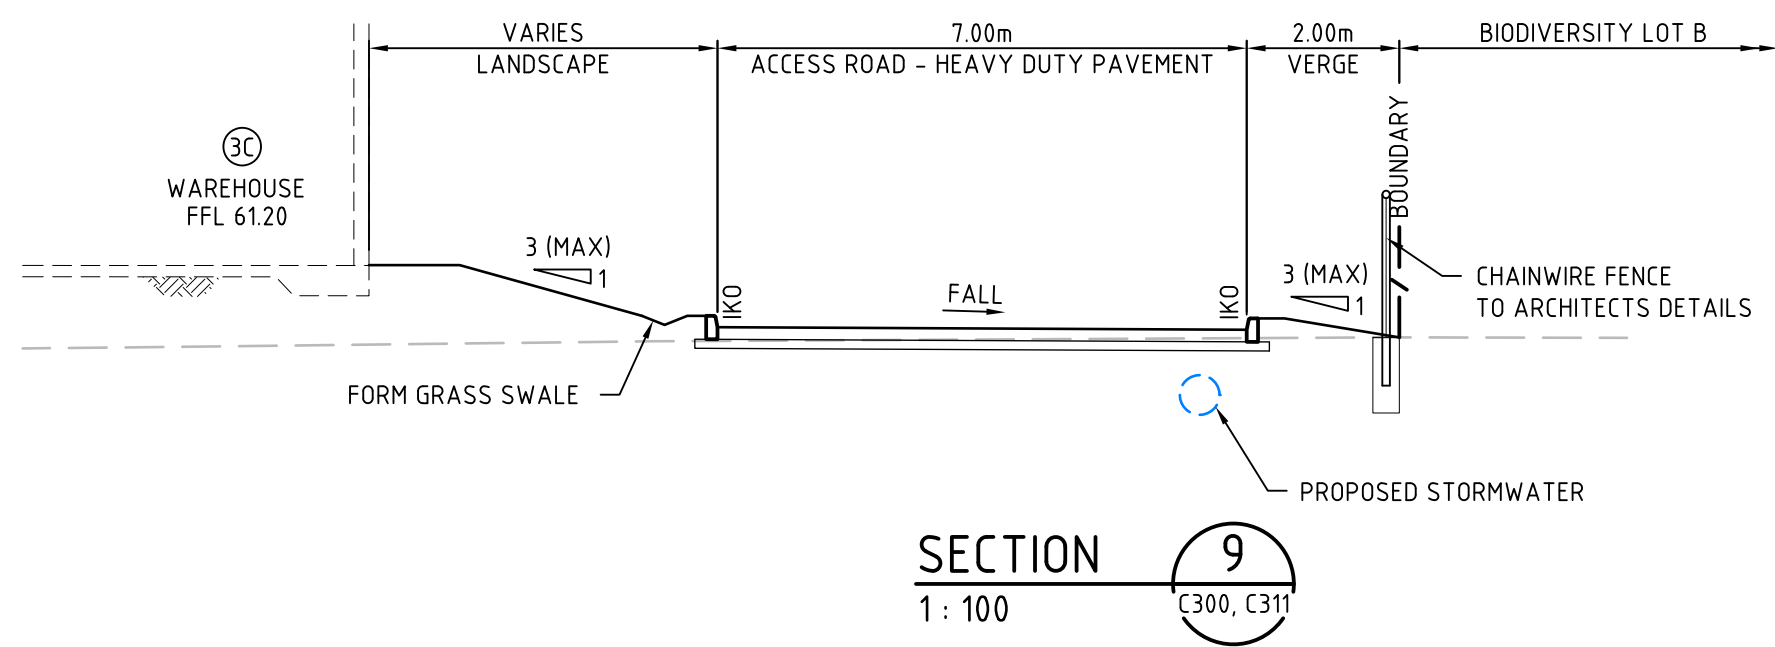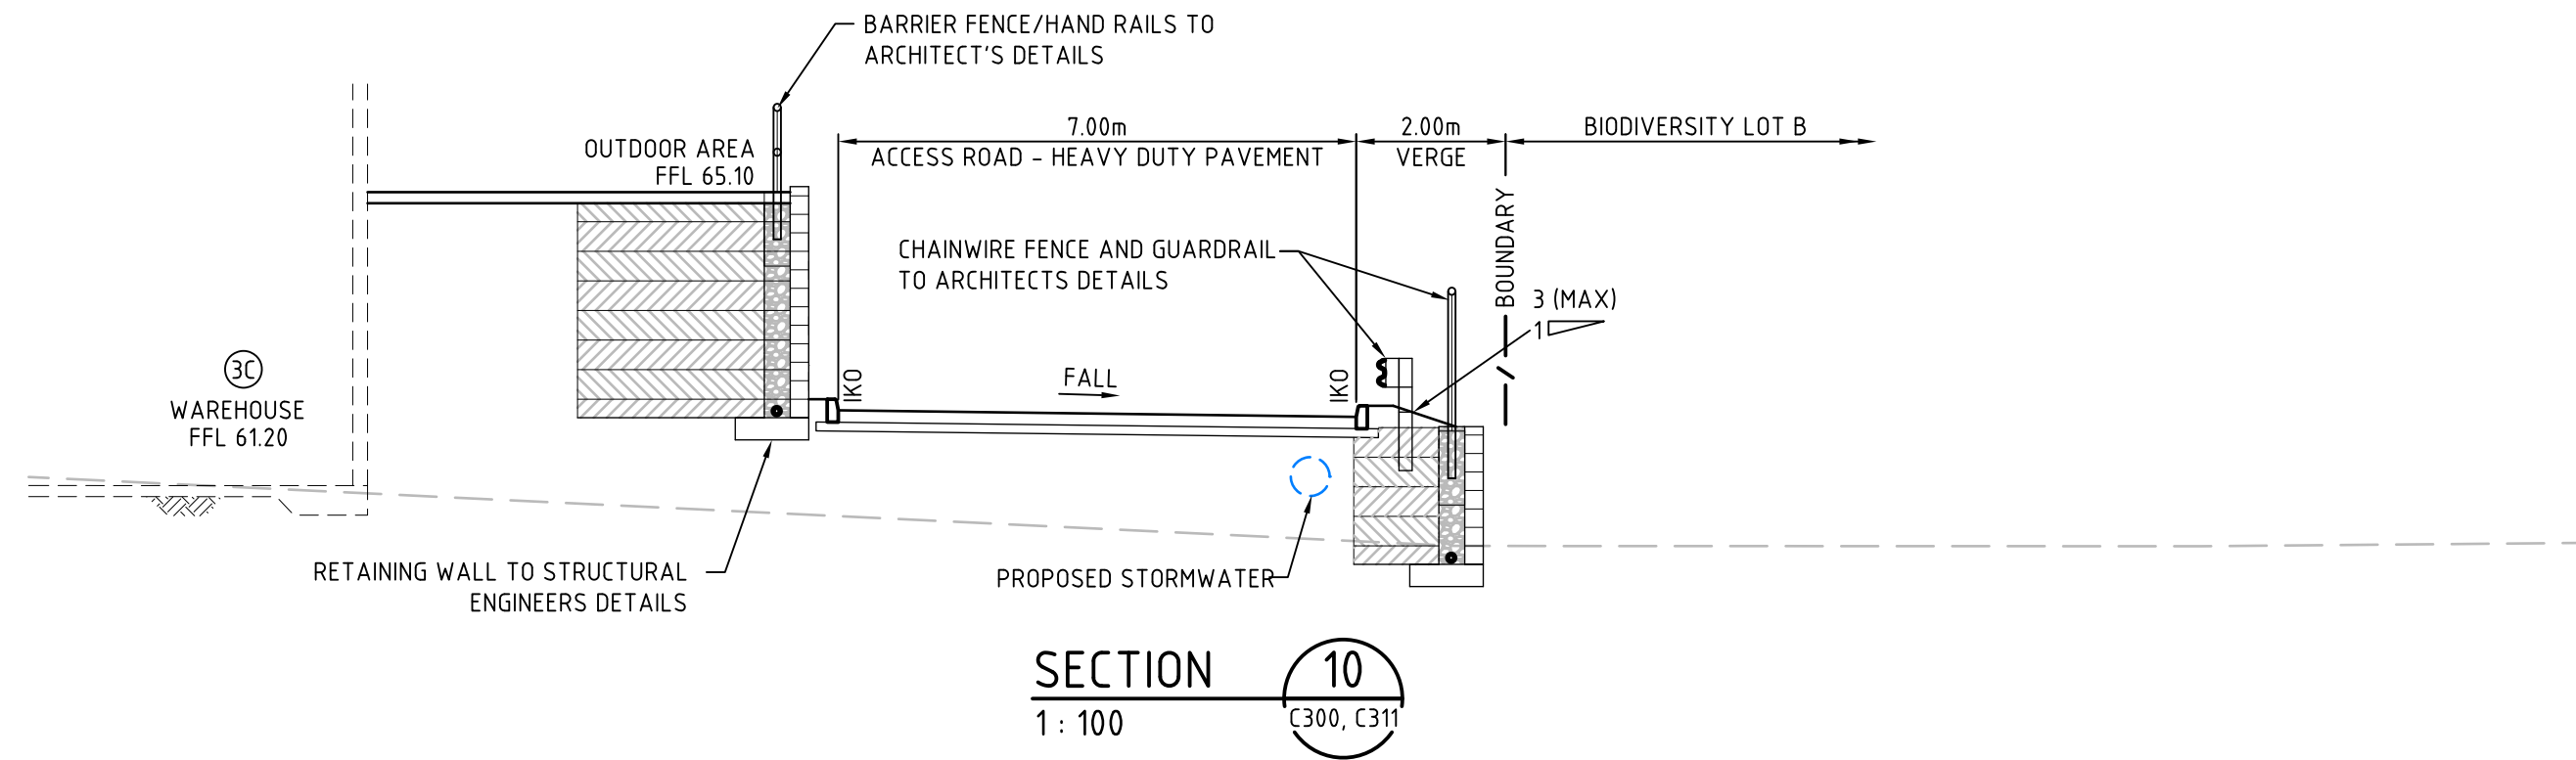

Issue	Description	Date
F	ISSUED FOR SECTION 96 APPROVAL	29-02-16
E	ISSUED FOR CLIENT REVIEW	12-02-16
D	ISSUED FOR SECTION 96 APPROVAL	17-11-15
C	ISSUED FOR SECTION 96 APPROVAL	12-11-15
B	STATE SIGNIFICANT DEVELOPMENT APPLICATION	21-10-13
A	ISSUED FOR CLIENT REVIEW	11-10-13

THIS DRAWING CANNOT BE COPIED OR REPRODUCED IN ANY FORM OR USED FOR ANY OTHER PURPOSE OTHER THAN THAT ORIGINALLY INTENDED WITHOUT THE WRITTEN PERMISSION OF AT&L

Status		FOR APPROVAL		A1
NOT TO BE USED FOR CONSTRUCTION				
Scales	1 : 100 @ A1			
		Drawn FX		
		Designed FX		
Height Datum	AHD	Checked MM		
Grid	MGA	Approved		

File: C303.dwg







Civil Engineers and Project Managers
at&l
Level 7, 153 Walker Street
North Sydney NSW 2065
ABN 96 130 882 405
Tel: 02 9439 1777
Fax: 02 9923 1055
www.atl.net.au
info@atl.net.au

Project
OAKDALE CENTRAL INDUSTRIAL FACILITIES LOT 3

Title
TYPICAL SECTIONS SHEET 3

Drawing No. C303	Project No. 13-143	Issue F
----------------------------	------------------------------	-------------------

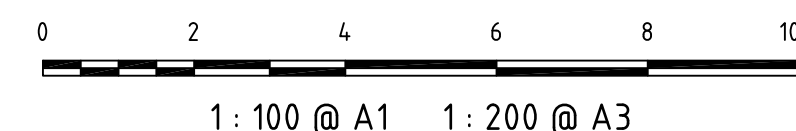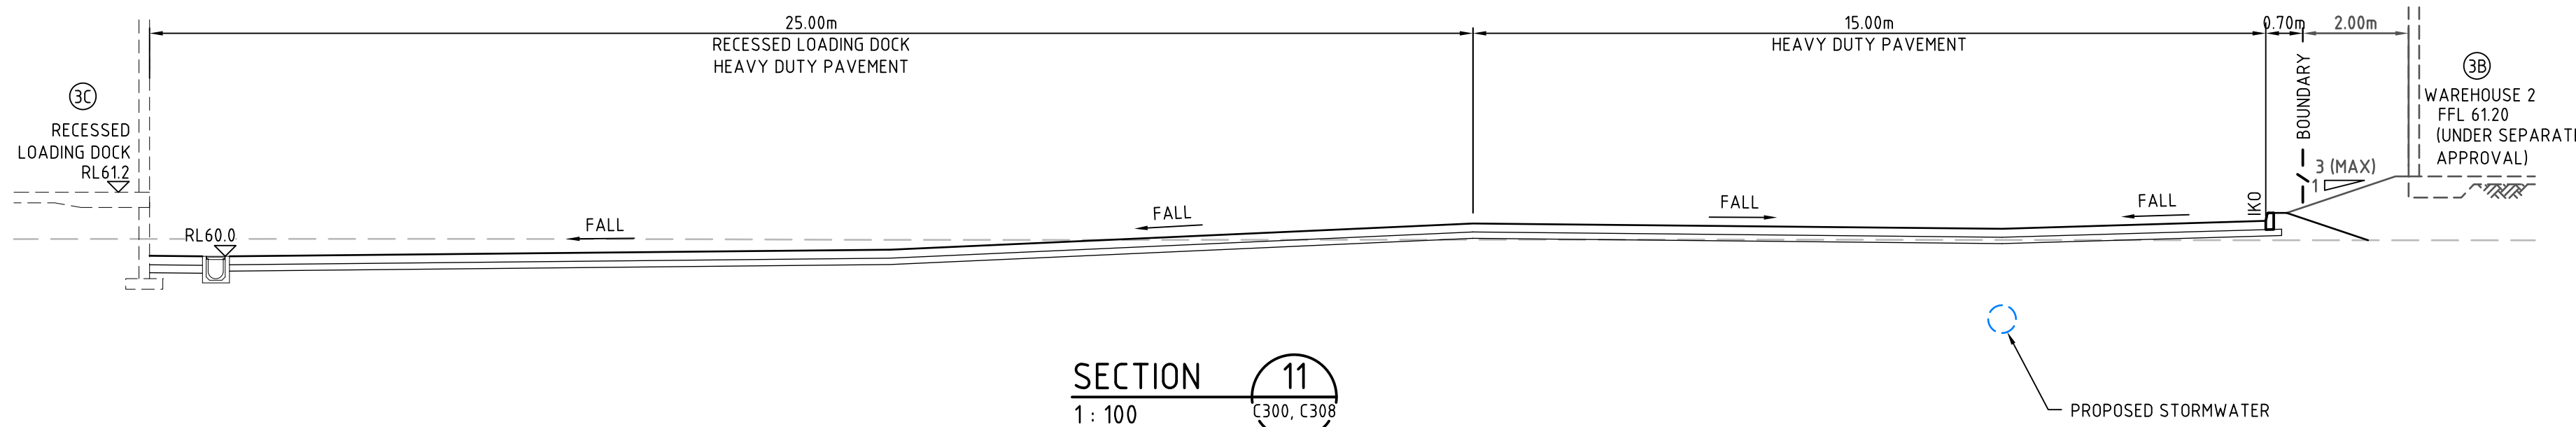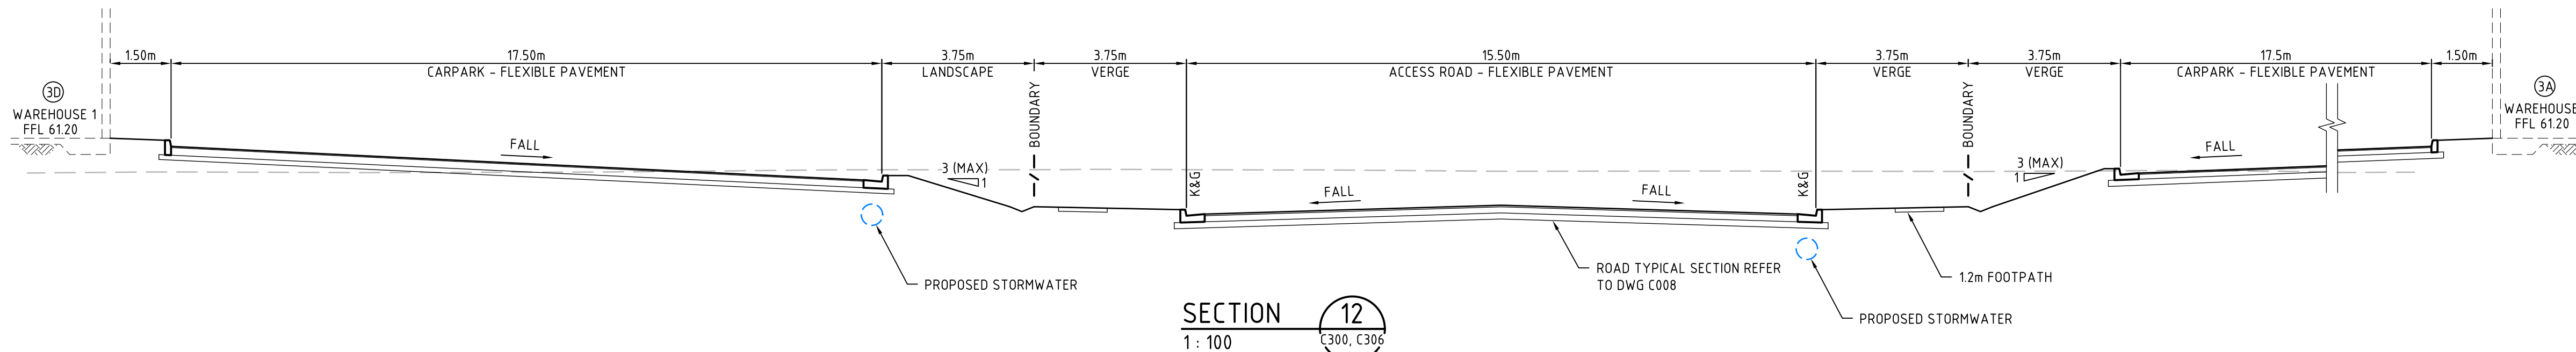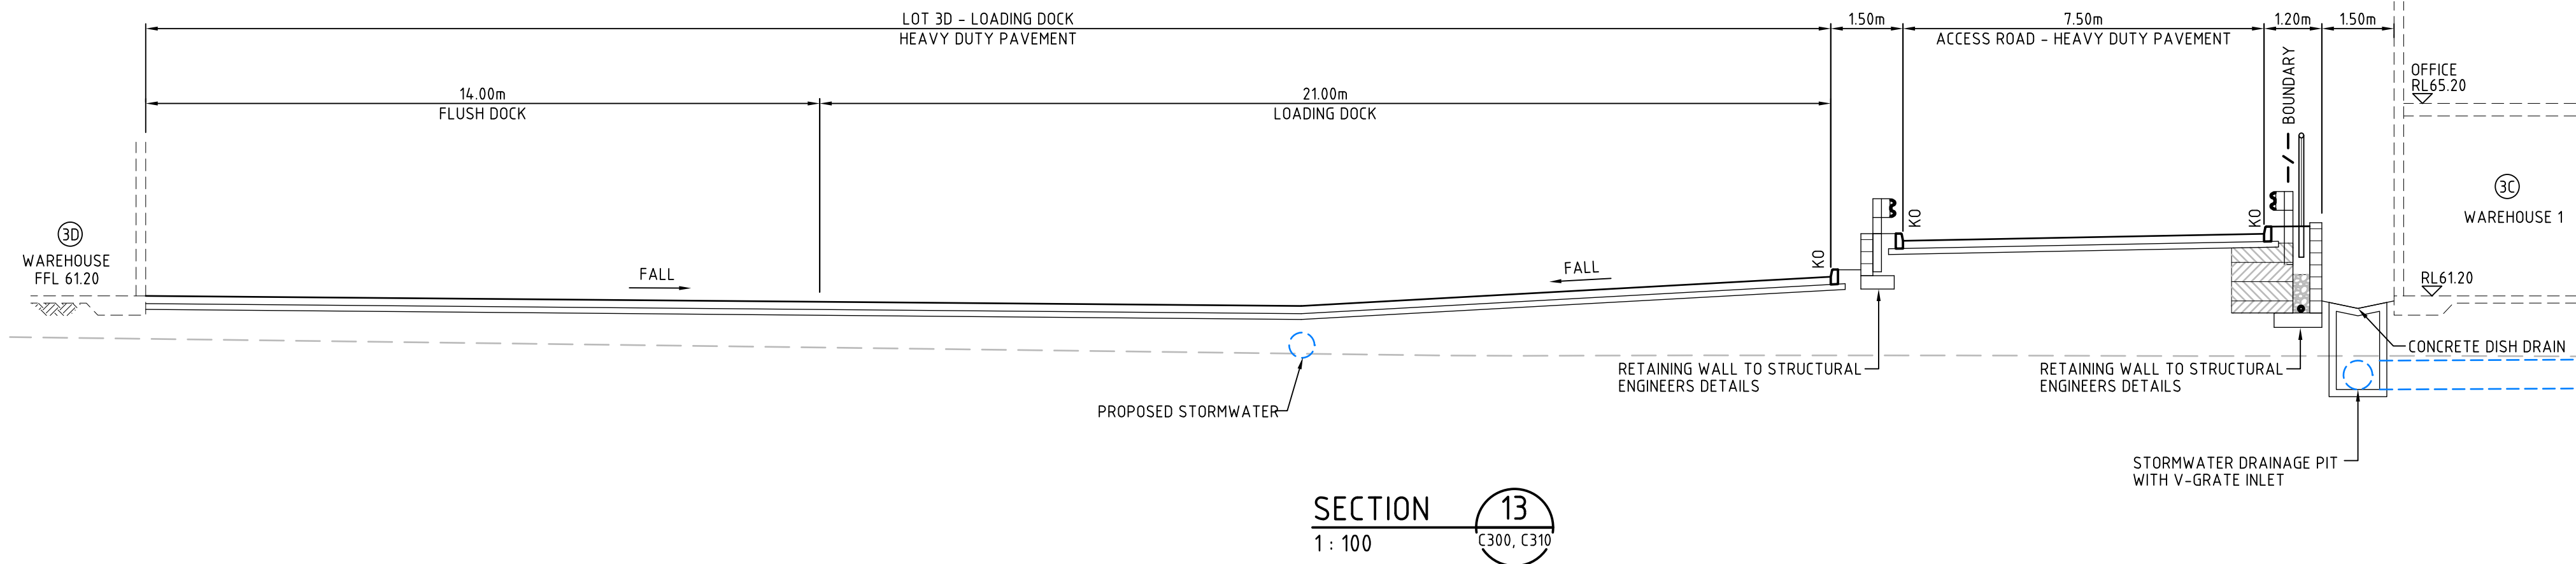

F	ISSUED FOR SECTION 96 APPROVAL	29-02-16
E	ISSUED FOR CLIENT REVIEW	12-02-16
D	ISSUED FOR SECTION 96 APPROVAL	17-11-15
C	ISSUED FOR SECTION 96 APPROVAL	12-11-15
B	STATE SIGNIFICANT DEVELOPMENT APPLICATION	21-10-13
A	ISSUED FOR CLIENT REVIEW	11-10-13
Issue	Description	Date

THIS DRAWING CANNOT BE COPIED OR REPRODUCED IN ANY FORM OR USED FOR ANY OTHER PURPOSE OTHER THAN THAT ORIGINALLY INTENDED WITHOUT THE WRITTEN PERMISSION OF AT&L

Status		FOR APPROVAL NOT TO BE USED FOR CONSTRUCTION		A1
Scales	1 : 100 @ A1			
		Drawn FX		
		Designed FX		
Height Datum	AHD	Checked MM		
Grid	MGA	Approved		

File: C304.dwg




Civil Engineers and Project Managers
at&l
Level 7, 153 Walker Street
North Sydney NSW 2065
ABN 96 130 882 405
Tel: 02 9439 1777
Fax: 02 9923 1055
www.atl.net.au
info@atl.net.au

Project
OAKDALE CENTRAL INDUSTRIAL FACILITIES LOT 3

Title
TYPICAL SECTIONS SHEET 4

Drawing No.	Project No.	Issue
C304	13-143	F

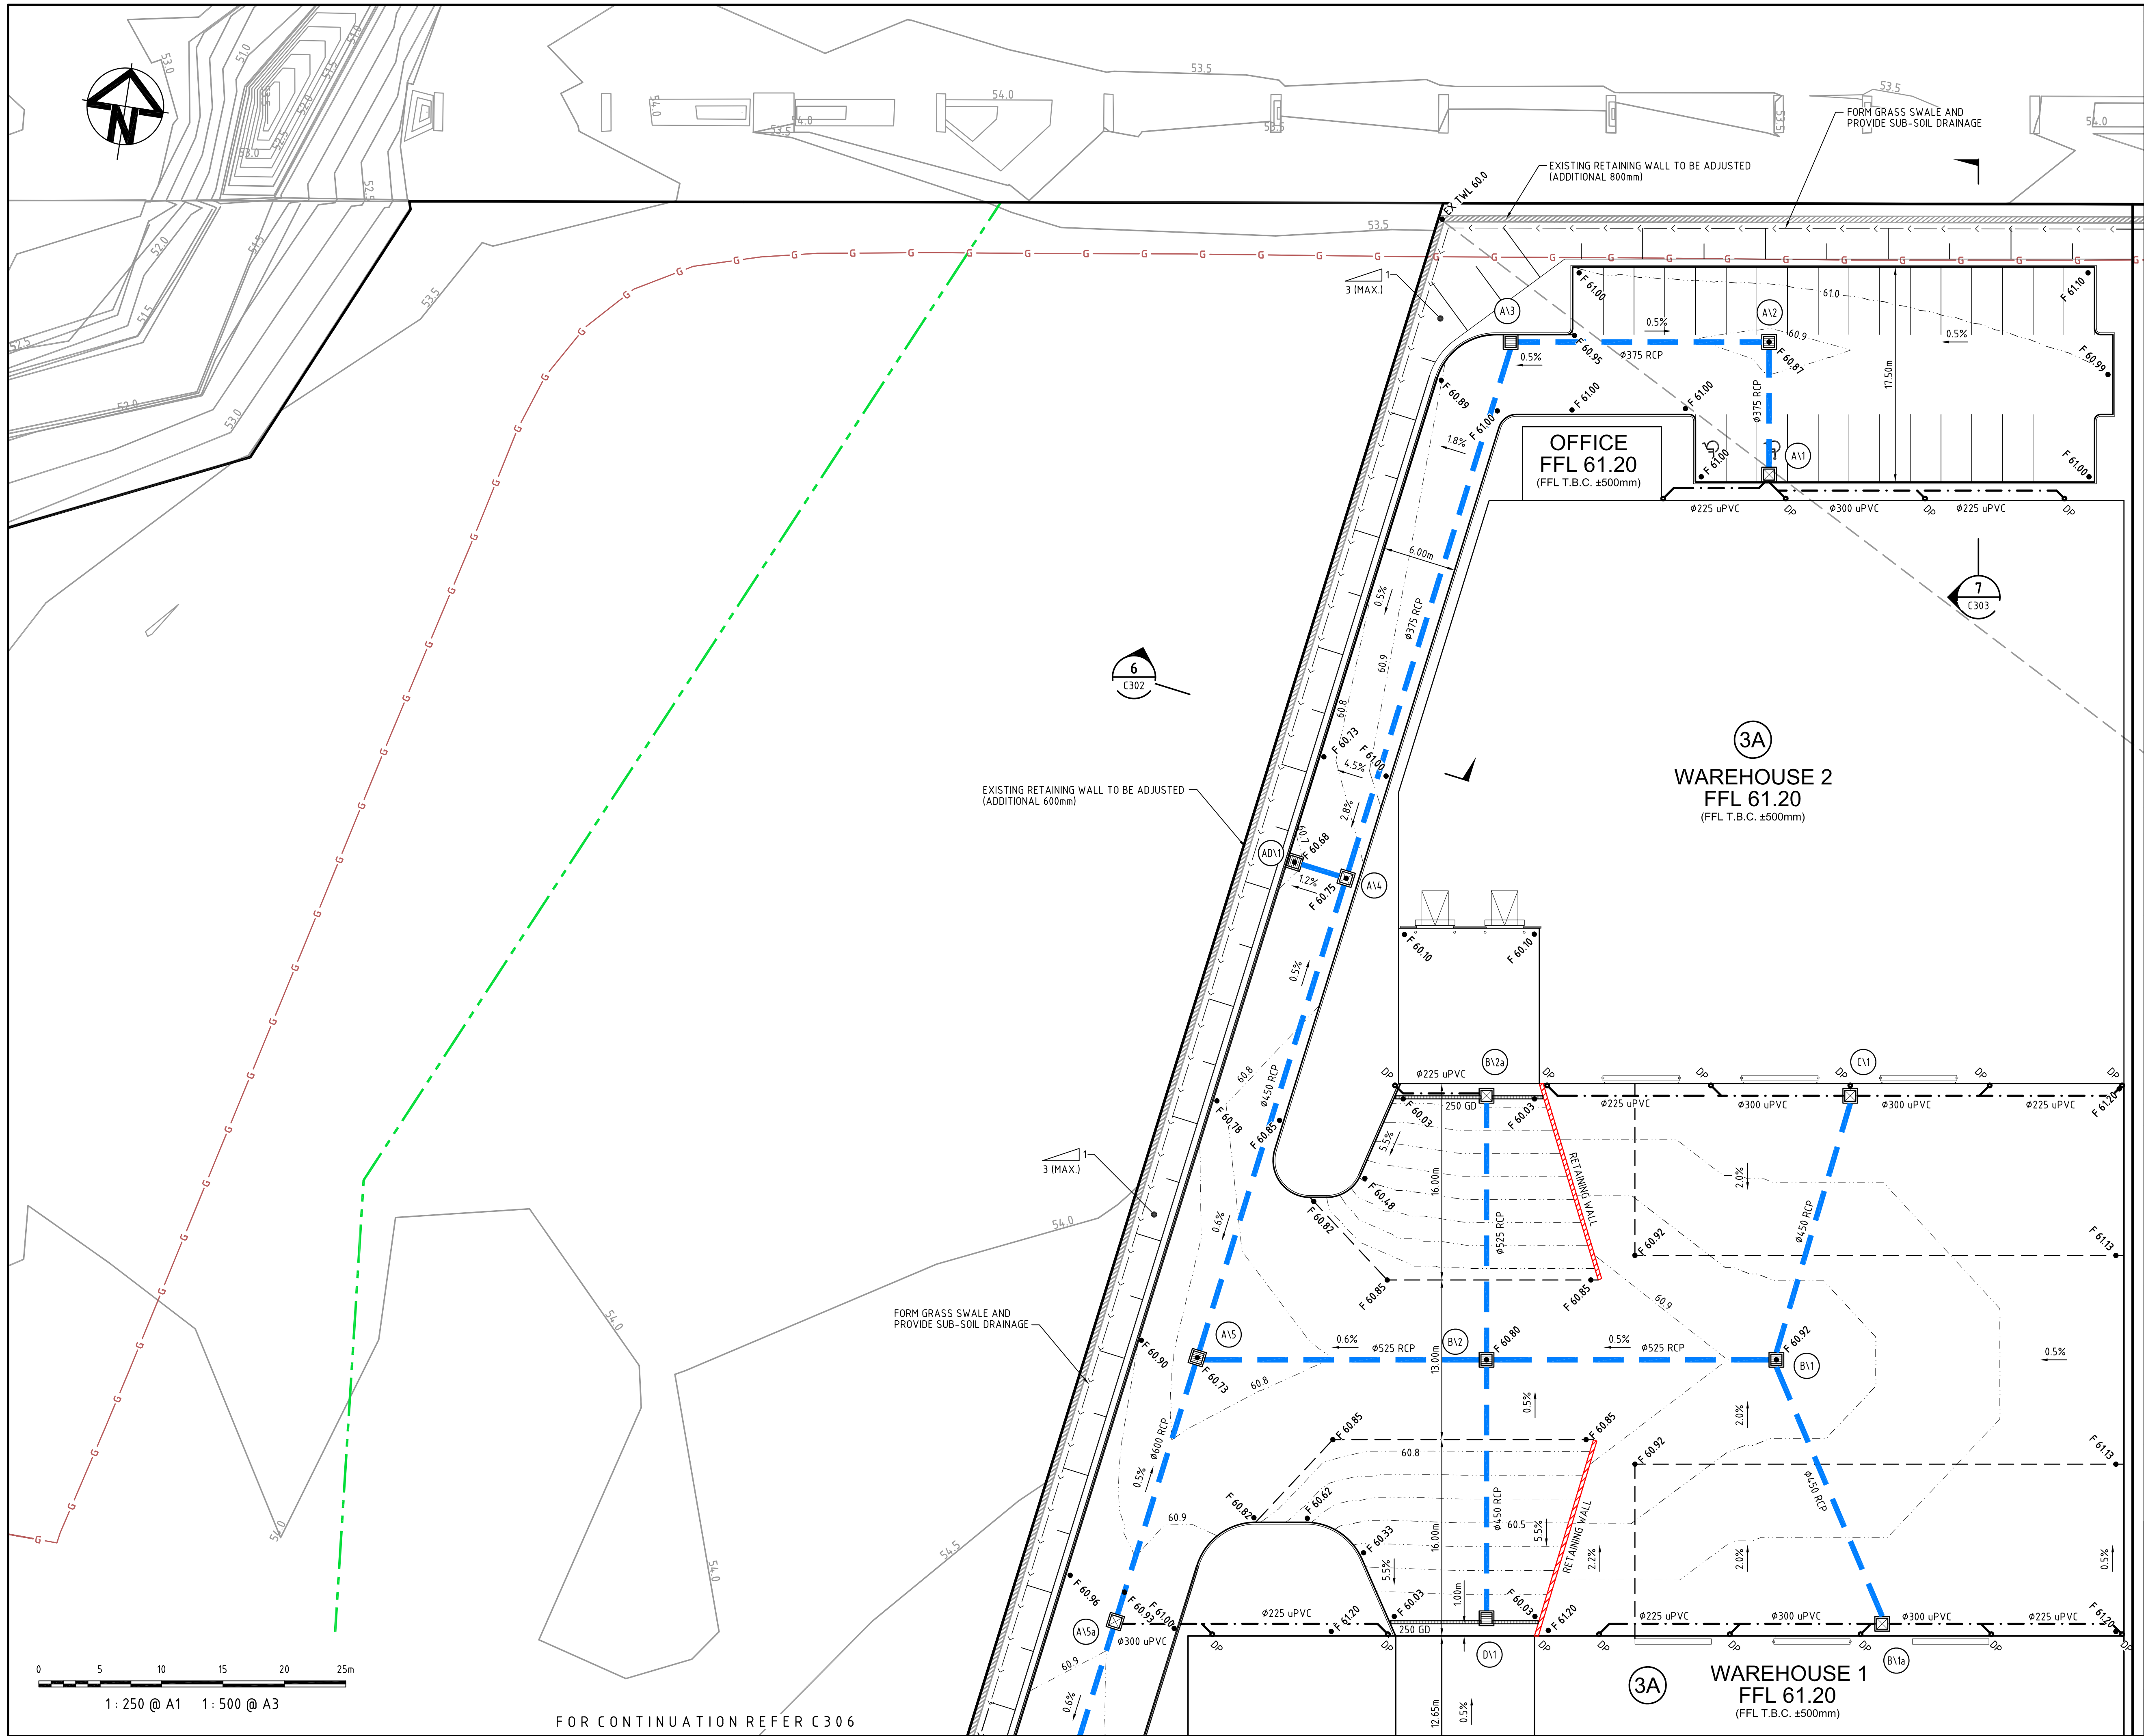

F	ISSUED FOR SECTION 96 APPROVAL	29-02-16
E	ISSUED FOR CLIENT REVIEW	12-02-16
D	ISSUED FOR SECTION 96 APPROVAL	17-11-15
C	ISSUED FOR SECTION 96 APPROVAL	12-11-15
B	STATE SIGNIFICANT DEVELOPMENT APPLICATION	21-10-13
A	ISSUED FOR CLIENT REVIEW	11-10-13

Issue	Description	Date
-------	-------------	------

THIS DRAWING CANNOT BE COPIED OR REPRODUCED IN ANY FORM OR USED FOR ANY OTHER PURPOSE OTHER THAN THAT ORIGINALLY INTENDED WITHOUT THE WRITTEN PERMISSION OF AT&L

Status	FOR APPROVAL	A1
NOT TO BE USED FOR CONSTRUCTION		

Scales	1 : 250 @ A1	Drawn	
		FX	
Height Datum	AHD	Designed	
		FX	
Grid	MGA	Checked	
		MM	
		Approved	

File: C305.dwg




Civil Engineers and Project Managers

at&l
Level 7, 153 Walker Street
North Sydney NSW 2065
ABN 96 130 882 405
Tel: 02 9439 1777
Fax: 02 9923 1055
www.atl.net.au
info@atl.net.au

Project
OAKDALE CENTRAL INDUSTRIAL FACILITIES LOT 3

Title
SITWORKS AND STORMWATER DRAINAGE PLAN SHEET 1

Drawing No.	Project No.	Issue
C305	13-143	F

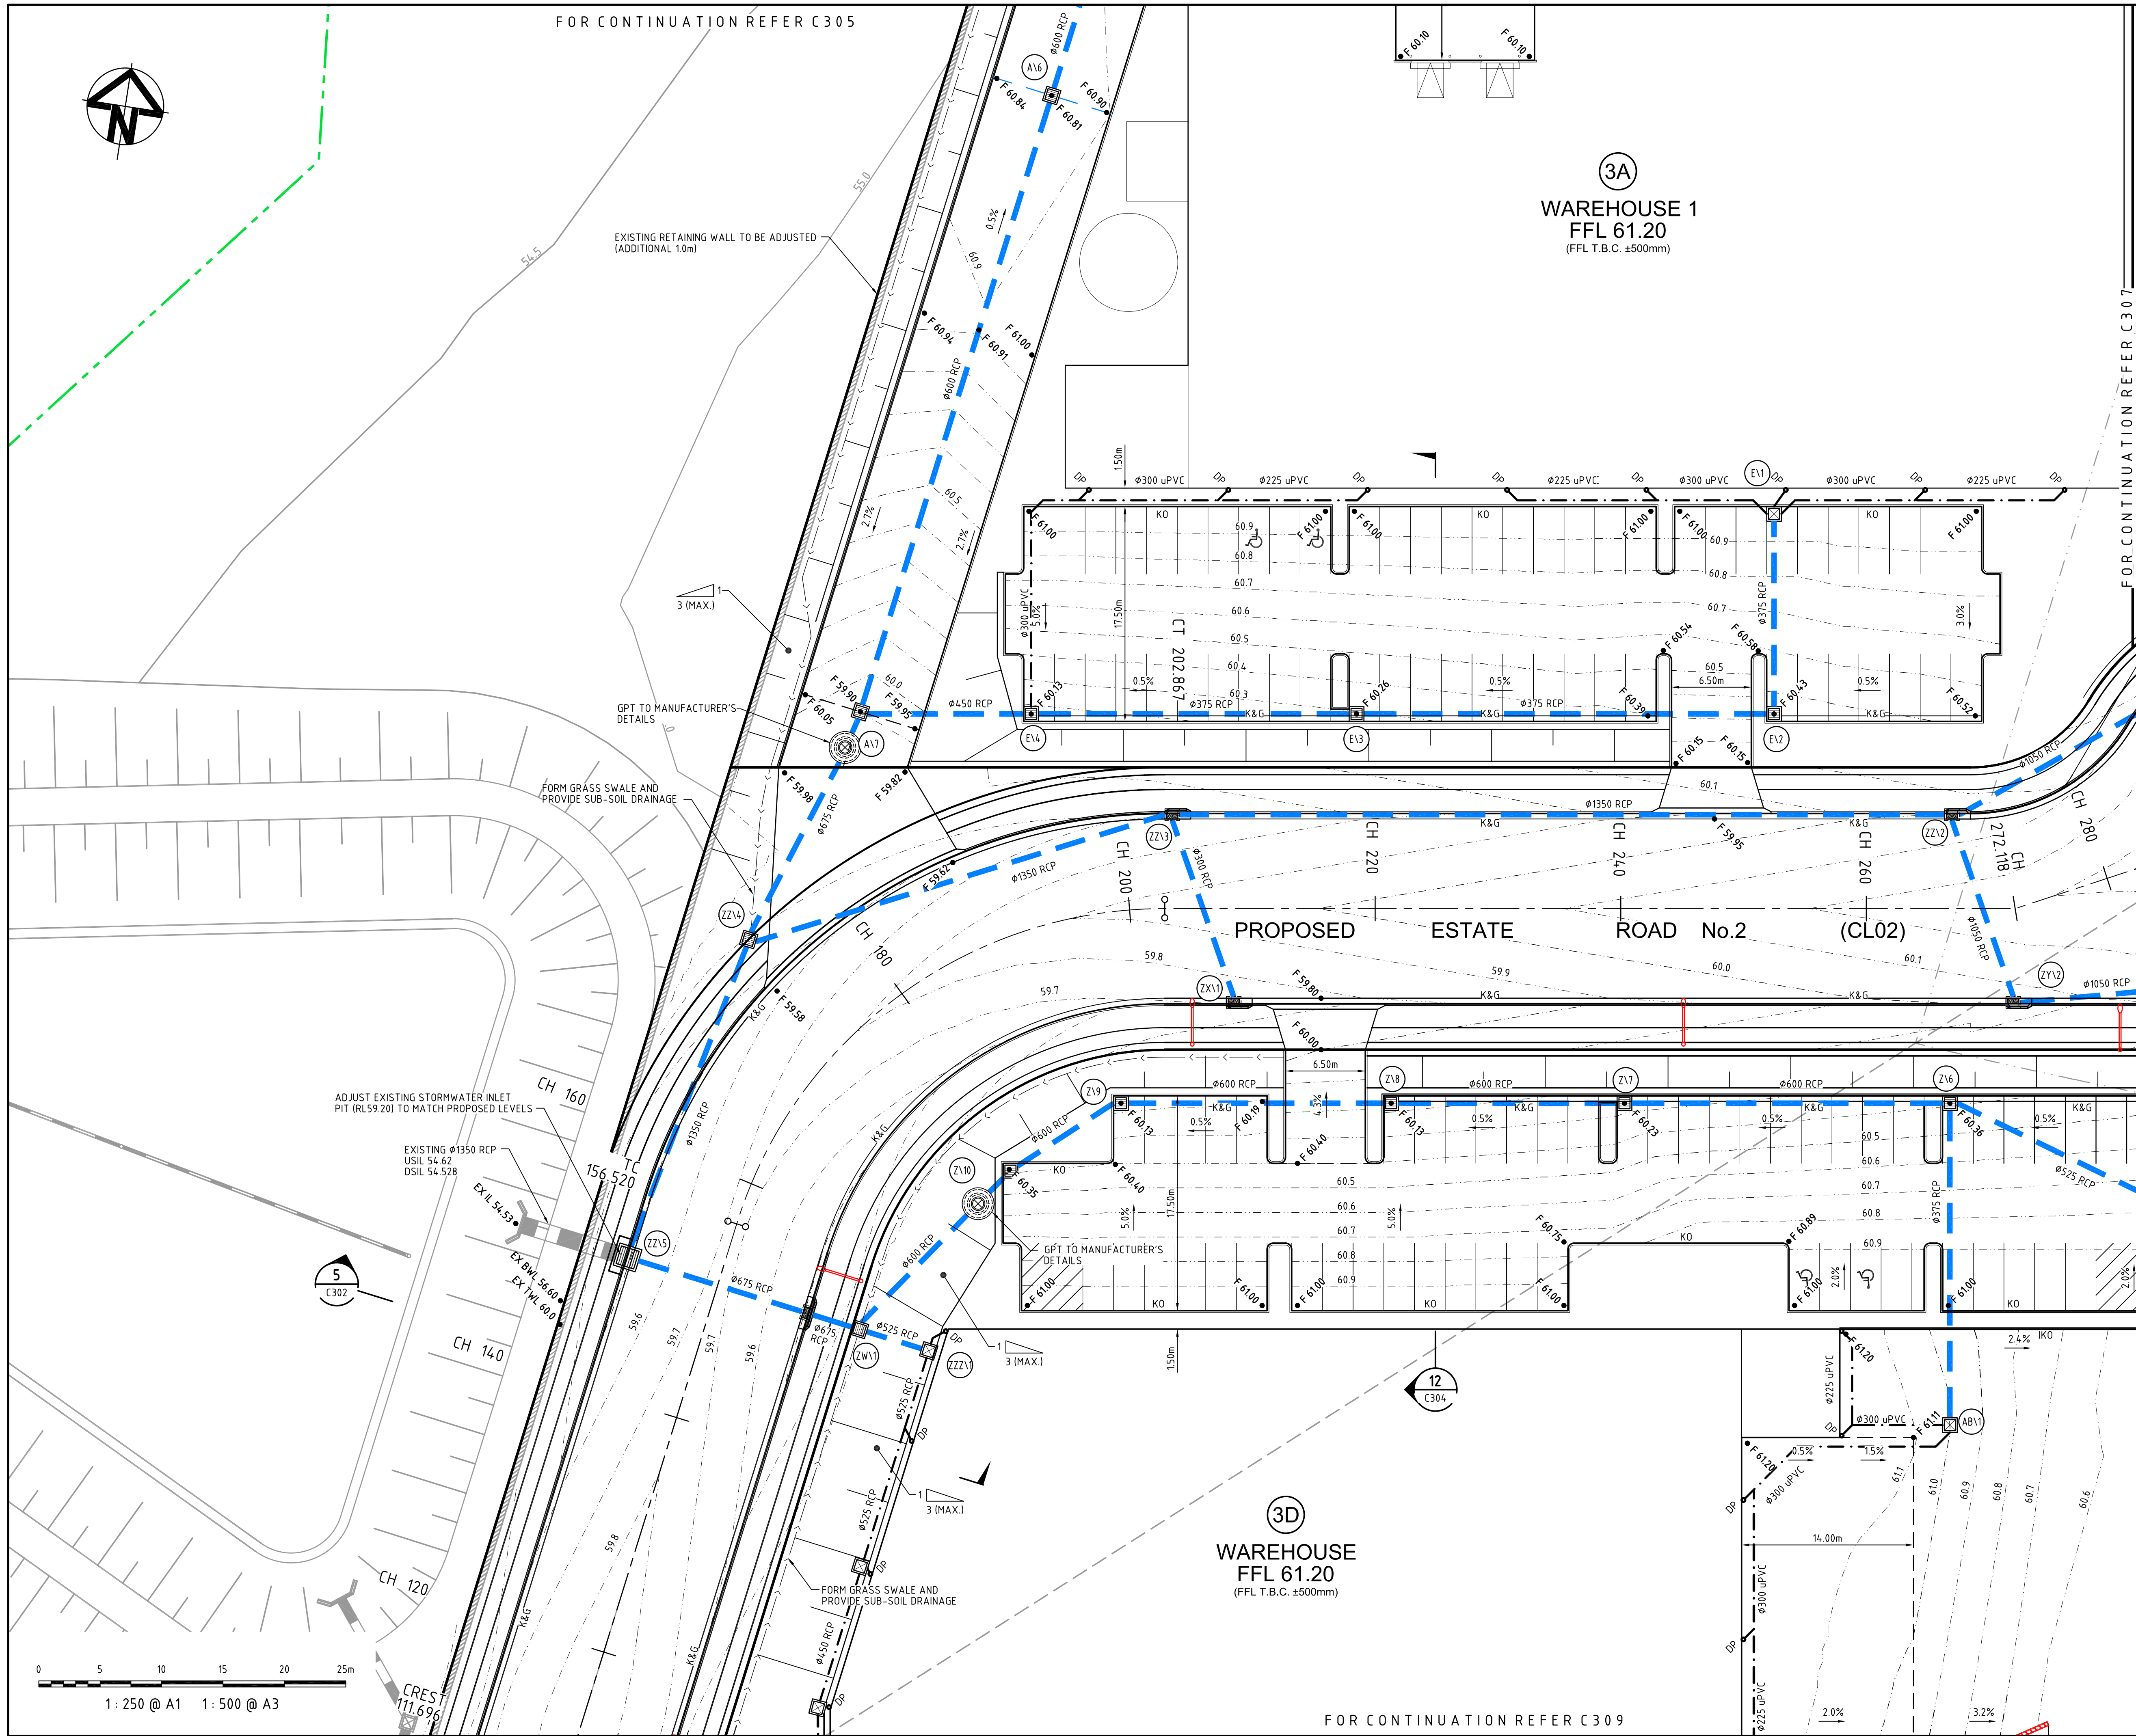

Issue	Description	Date
F	ISSUED FOR SECTION 96 APPROVAL	29-02-16
E	ISSUED FOR CLIENT REVIEW	12-02-16
D	ISSUED FOR SECTION 96 APPROVAL	17-11-15
C	ISSUED FOR SECTION 96 APPROVAL	12-11-15
B	STATE SIGNIFICANT DEVELOPMENT APPLICATION	21-10-13
A	ISSUED FOR CLIENT REVIEW	11-10-13

THIS DRAWING CANNOT BE COPIED OR REPRODUCED IN ANY FORM OR USED FOR ANY OTHER PURPOSE OTHER THAN THAT ORIGINALLY INTENDED WITHOUT THE WRITTEN PERMISSION OF AT&L

Status	FOR APPROVAL	A1
NOT TO BE USED FOR CONSTRUCTION		

Scales	1 : 250 @ A1	Drawn FX
		Designed FX
Height Datum	AHD	Checked MM
Grid	MGA	Approved

File: C306.dwg




Civil Engineers and Project Managers
at&l
Level 7, 153 Walker Street
North Sydney NSW 2065
ABN 96 130 882 405
Tel: 02 9439 1777
Fax: 02 9923 1055
www.atl.net.au
info@atl.net.au

Project
OAKDALE CENTRAL INDUSTRIAL FACILITIES LOT 3

Title
SITWORKS AND STORMWATER DRAINAGE PLAN SHEET 2

Drawing No.	Project No.	Issue
C306	13-143	F

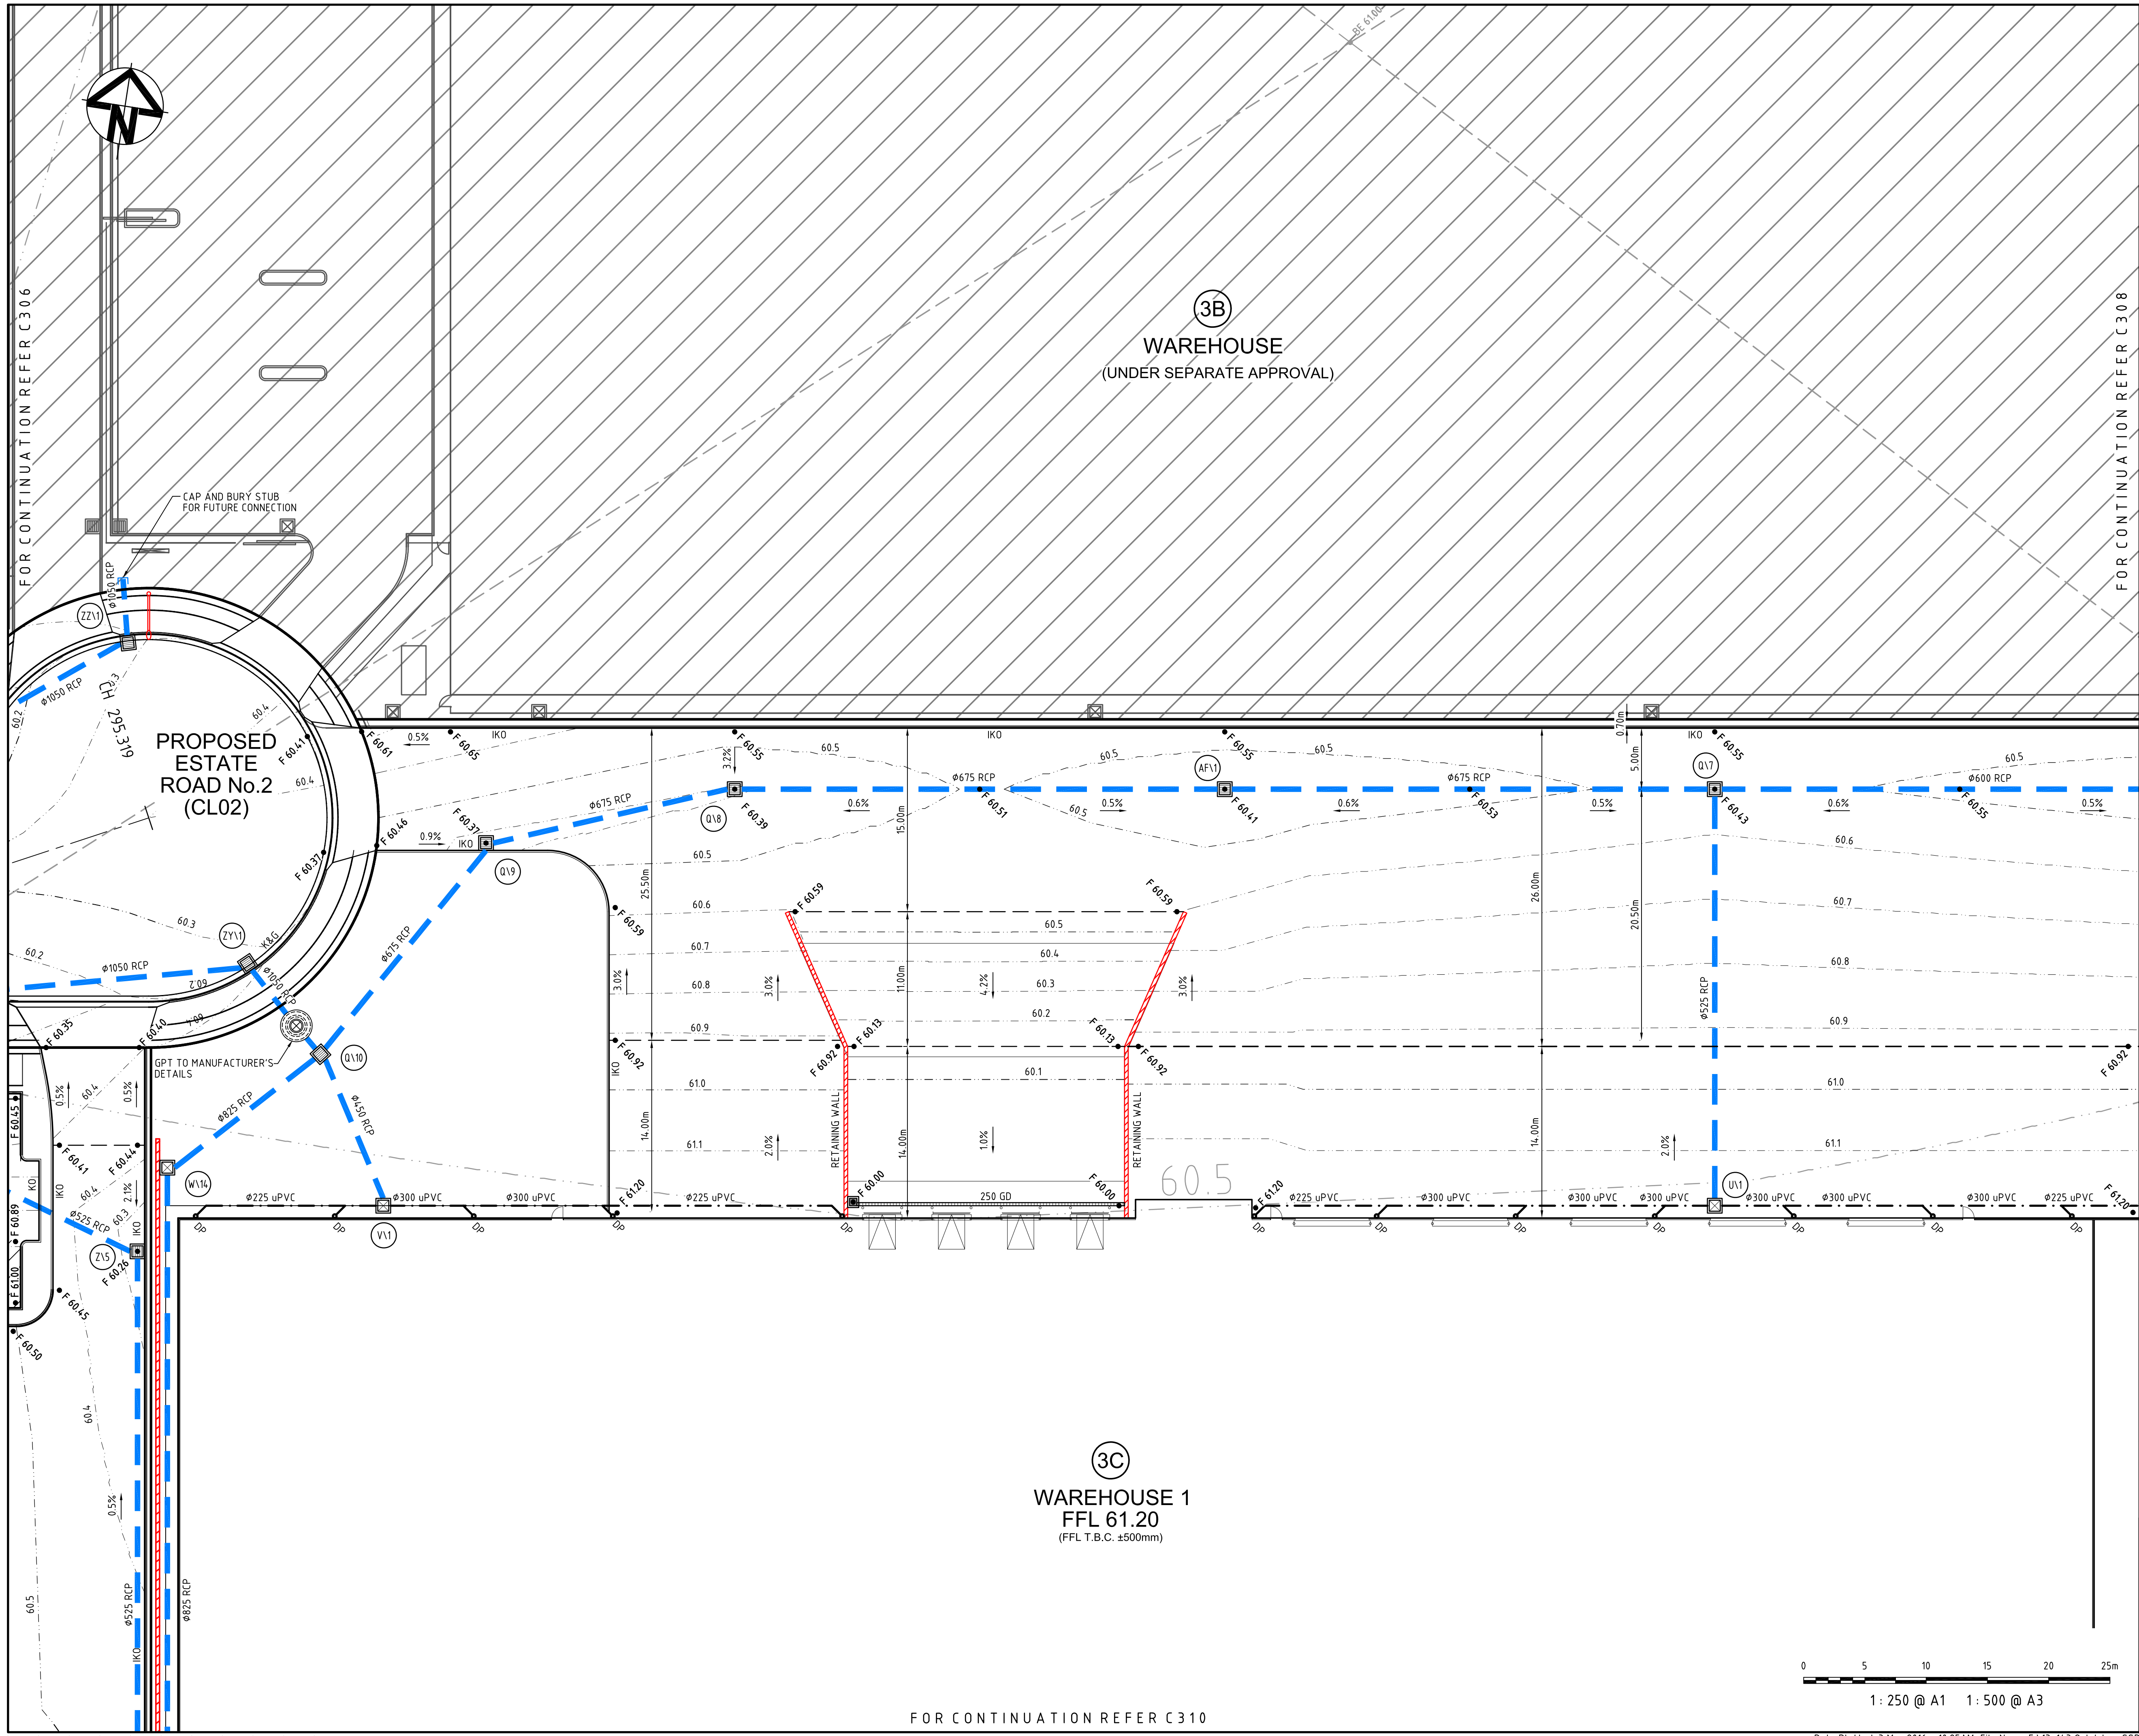

F	ISSUED FOR SECTION 96 APPROVAL	29-02-16
E	ISSUED FOR CLIENT REVIEW	12-02-16
D	ISSUED FOR SECTION 96 APPROVAL	17-11-15
C	ISSUED FOR SECTION 96 APPROVAL	12-11-15
B	STATE SIGNIFICANT DEVELOPMENT APPLICATION	21-10-13
A	ISSUED FOR CLIENT REVIEW	11-10-13
Issue	Description	Date

THIS DRAWING CANNOT BE COPIED OR REPRODUCED IN ANY FORM OR USED FOR ANY OTHER PURPOSE OTHER THAN THAT ORIGINALLY INTENDED WITHOUT THE WRITTEN PERMISSION OF AT&L

Status	FOR APPROVAL	
	NOT TO BE USED FOR CONSTRUCTION	
Scales	1 : 250 @ A1	A1
Height Datum	AHD	Checked MM
Grid	MGA	Approved


File:	C307.dwg
Client	

Civil Engineers and Project Managers	Level 7, 153 Walker Street North Sydney NSW 2065 ABN 96 130 882 405 Tel: 02 9439 1777 Fax: 02 9923 1055 www.atl.net.au info@atl.net.au

Project	OAKDALE CENTRAL INDUSTRIAL FACILITIES LOT 3
---------	---

Title	SITWORKS AND STORMWATER DRAINAGE PLAN SHEET 3
-------	---

Drawing No.	Project No.	Issue
C307	13-143	F

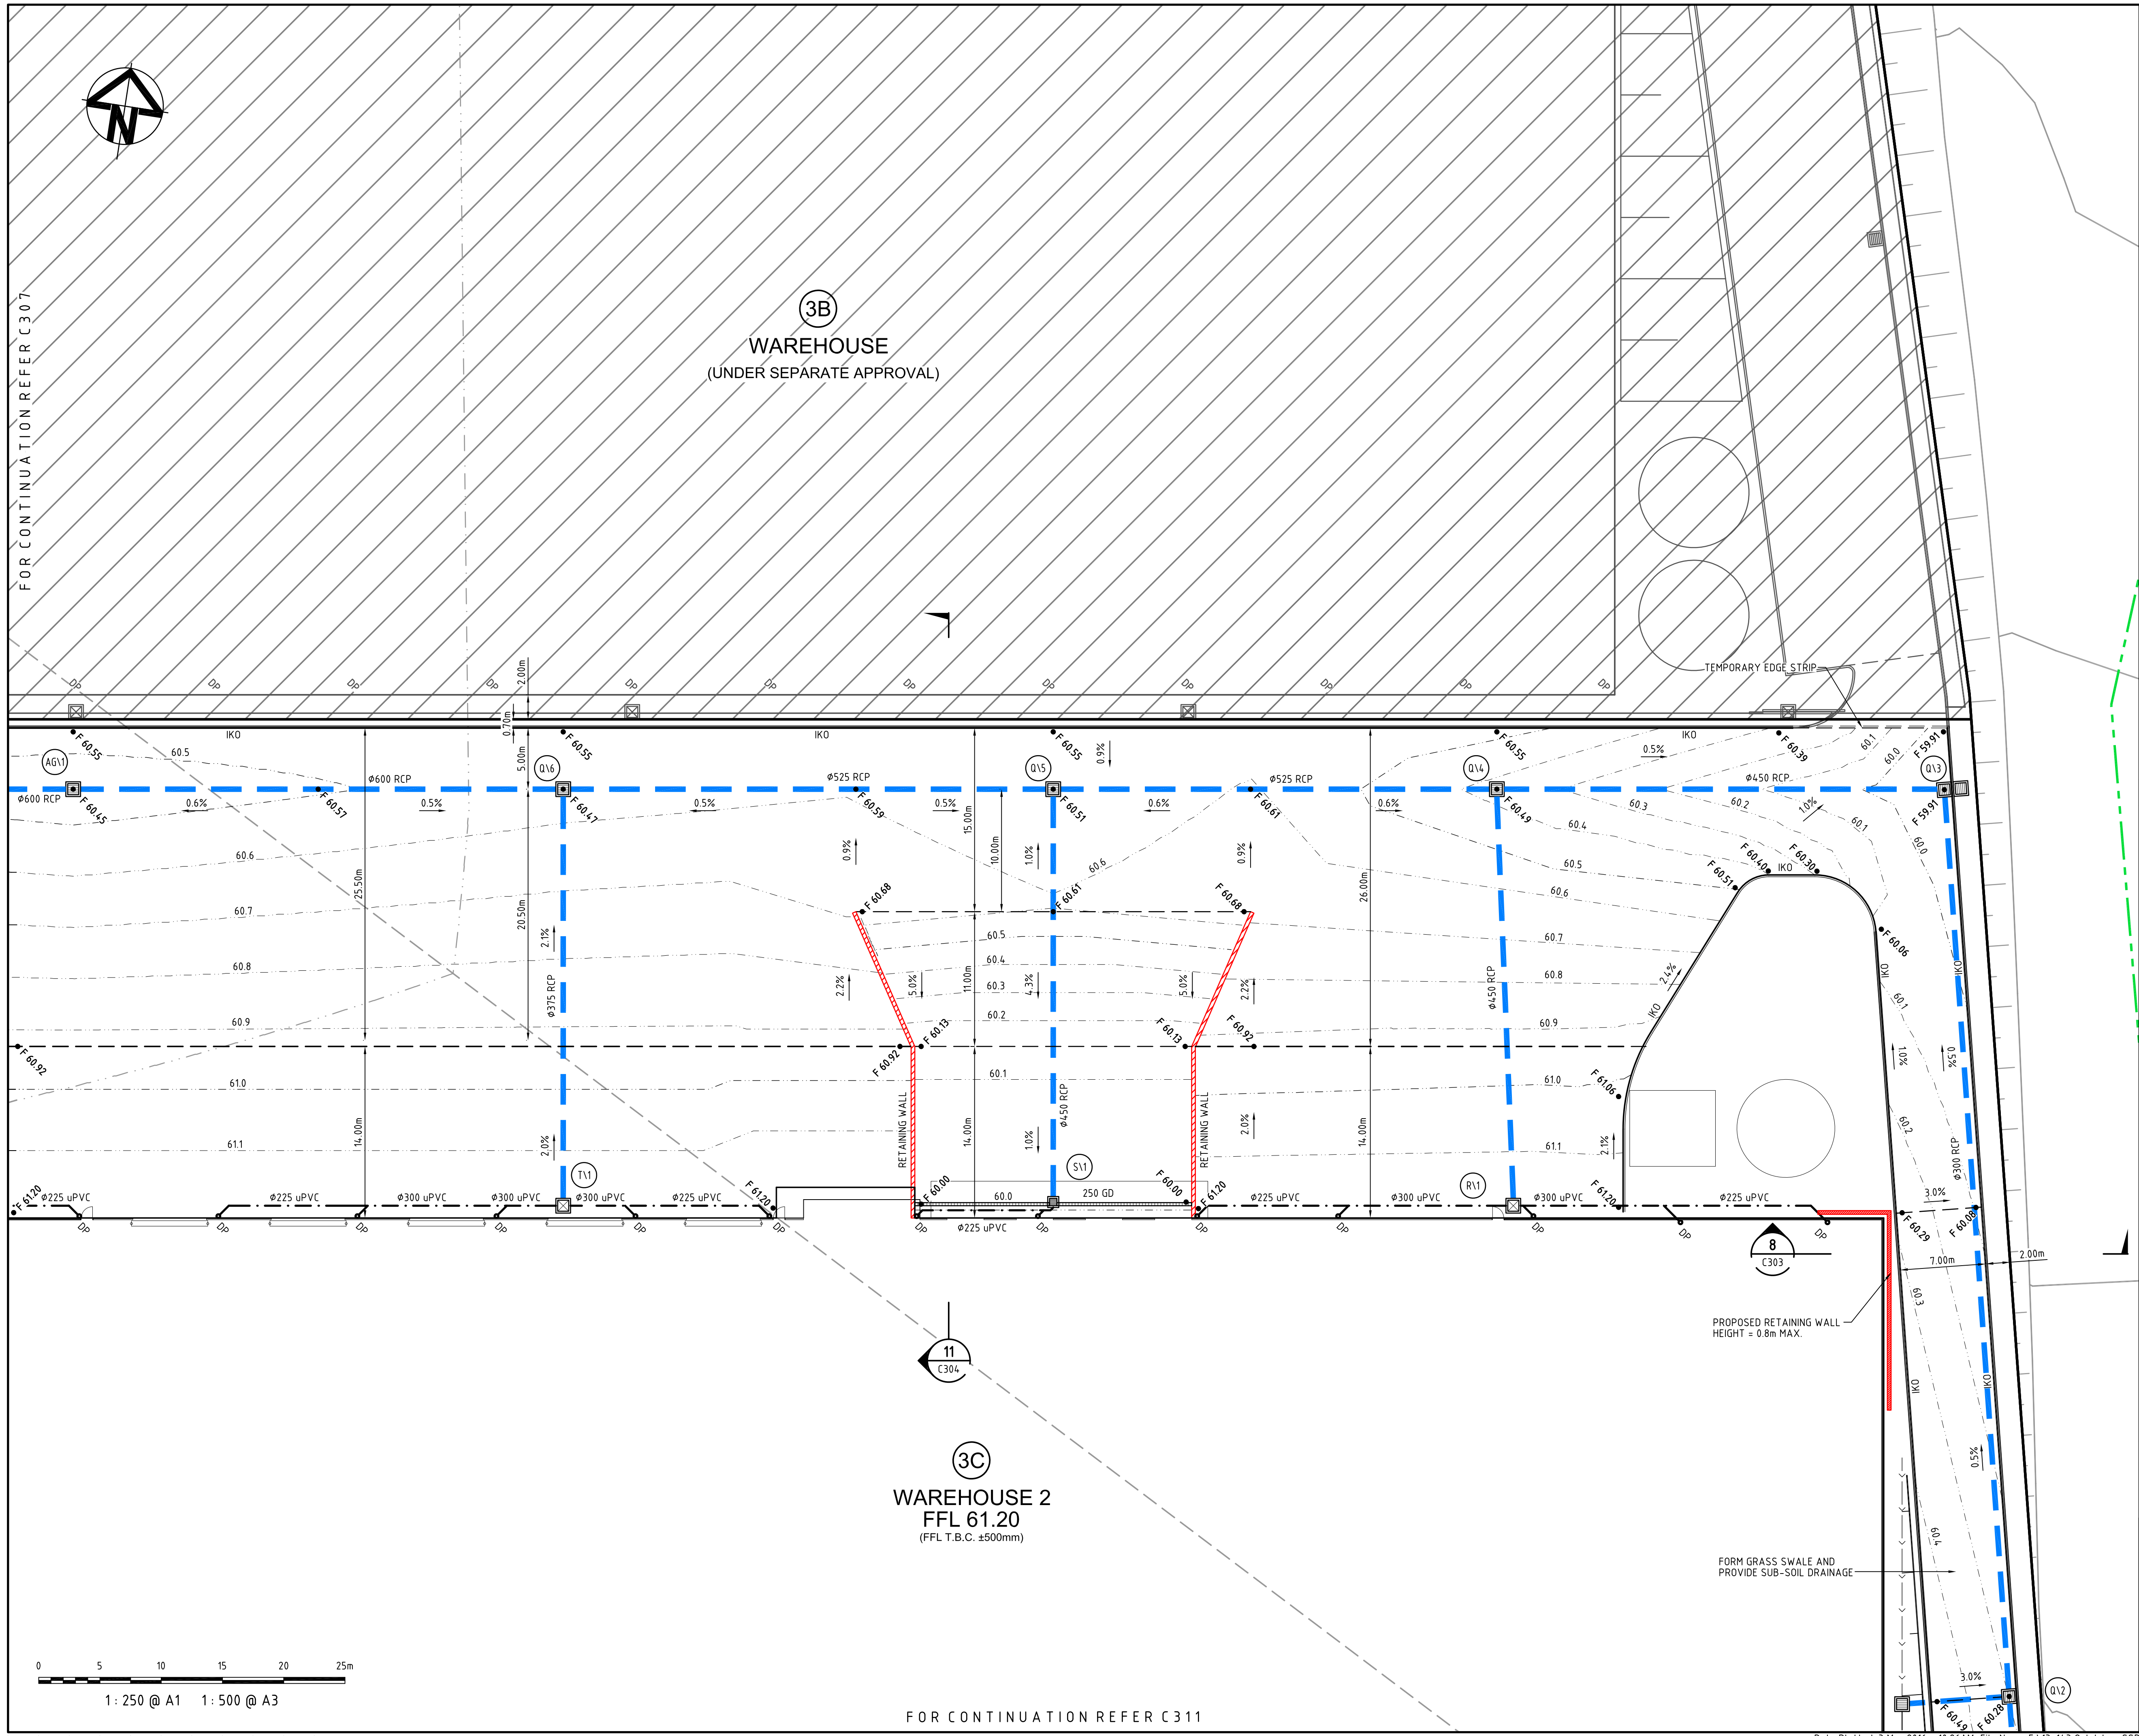

F	ISSUED FOR SECTION 96 APPROVAL	29-02-16
E	ISSUED FOR CLIENT REVIEW	12-02-16
D	ISSUED FOR SECTION 96 APPROVAL	17-11-15
C	ISSUED FOR SECTION 96 APPROVAL	12-11-15
B	STATE SIGNIFICANT DEVELOPMENT APPLICATION	21-10-13
A	ISSUED FOR CLIENT REVIEW	11-10-13
Issue	Description	Date

THIS DRAWING CANNOT BE COPIED OR REPRODUCED IN ANY FORM OR USED FOR ANY OTHER PURPOSE OTHER THAN THAT ORIGINALLY INTENDED WITHOUT THE WRITTEN PERMISSION OF AT&L

Status		FOR APPROVAL NOT TO BE USED FOR CONSTRUCTION		A1
Scales	1 : 250 @ A1			
		Drawn FX		
		Designed FX		
Height Datum	AHD	Checked MM		
Grid	MGA	Approved		

File: C308.dwg

Client



Civil Engineers and Project Managers



Level 7, 153 Walker Street
North Sydney NSW 2065
ABN 96 130 882 405
Tel: 02 9439 1777
Fax: 02 9923 1055
www.atl.net.au
info@atl.net.au


Project

OAKDALE CENTRAL INDUSTRIAL FACILITIES LOT 3

Title

SITWORKS AND STORMWATER DRAINAGE PLAN SHEET 4

Drawing No.	Project No.	Issue
C308	13-143	F

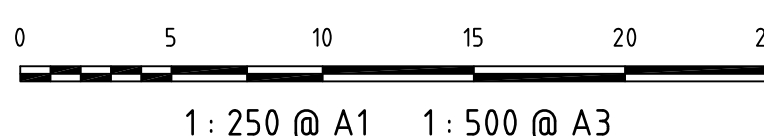

3D
WAREHOUSE
FFL 61.20
(FFL T.B.C. ±500mm)

F	ISSUED FOR SECTION 96 APPROVAL	29-02-16
E	ISSUED FOR CLIENT REVIEW	12-02-16
D	ISSUED FOR SECTION 96 APPROVAL	17-11-15
C	ISSUED FOR SECTION 96 APPROVAL	12-11-15
B	STATE SIGNIFICANT DEVELOPMENT APPLICATION	21-10-13
A	ISSUED FOR CLIENT REVIEW	11-10-13

THIS DRAWING CANNOT BE COPIED OR
REPRODUCED IN ANY FORM OR USED FOR
ANY OTHER PURPOSE OTHER THAN THAT
ORIGINALLY INTENDED WITHOUT THE
WRITTEN PERMISSION OF AT&T

Status	FOR APPROVAL NOT TO BE USED FOR CONSTRUCTION	A1
--------	---	----

Scales		
--------	--	--

1.250 @ A1	Drawn	
	FX	
	Designed	
	FX	

Height Datum	AHD	Checked MM	
Grid	MGA	Approved	

File: C309.dwg

Client [REDACTED]

© 2007 The Authors

Goodman

Civil Engineers and Project Managers

at&I

Level 7, 153 Walker Street
North Sydney NSW 2065
ABN 96 130 882 405
Tel: 02 9439 1777
Fax: 02 9923 1055
www.atl.net.au
info@atl.net.au


Project

OAKDALE CENTRAL
INDUSTRIAL FACILITIES
LOT 3

Title	SITeworks AND STORMwater DRAINAGE PLAN SHEET 5
-------	---

Drawing No. C309	Project No. 13-143	Issue F
----------------------------	------------------------------	-------------------

FOR CONTINUATION REFER C307

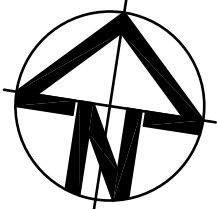

(3C)
WAREHOUSE 1
FFL 61.20
(FFL T.B.C. ±500mm)

OFFICE
FFL 65.20
(FFL T.B.C. ±500mm)

PROPOSED RETAINING WALL
HEIGHT = 2.0m MAX.

PROPOSED RETAINING WALL
HEIGHT = 4.0m

PROPOSED RETAINING WALL
HEIGHT = 4.6m

DOWNPipes CONNECTIONS
TO V-GRATE OPENING

FOR CONTINUATION REFER C311

Issue	Description	Date
F	ISSUED FOR SECTION 96 APPROVAL	29-02-16
E	ISSUED FOR CLIENT REVIEW	12-02-16
D	ISSUED FOR SECTION 96 APPROVAL	17-11-15
C	ISSUED FOR SECTION 96 APPROVAL	12-11-15
B	STATE SIGNIFICANT DEVELOPMENT APPLICATION	21-10-13
A	ISSUED FOR CLIENT REVIEW	11-10-13

THIS DRAWING CANNOT BE COPIED OR
REPRODUCED IN ANY FORM OR USED FOR
ANY OTHER PURPOSE OTHER THAN THAT
ORIGINALLY INTENDED WITHOUT THE
WRITTEN PERMISSION OF AT&L

Status		FOR APPROVAL		A1
NOT TO BE USED FOR CONSTRUCTION				
Scales	1 : 250 @ A1	Drawn		
		FX		
		Designed		
		FX		
Height	AHD	Checked		
Datum		MM		
Grid	MGA	Approved		

File: C310.dwg





Civil Engineers and Project Managers
at&l
Level 7, 153 Walker Street
North Sydney NSW 2065
ABN 96 130 882 405
Tel: 02 9439 1777
Fax: 02 9923 1055
www.atl.net.au
info@atl.net.au

Project
OAKDALE CENTRAL
INDUSTRIAL FACILITIES
LOT 3

Title
SITEWORKS AND
STORMWATER DRAINAGE
PLAN
SHEET 6

Drawing No. C310	Project No. 13-143	Issue F
---------------------	-----------------------	------------

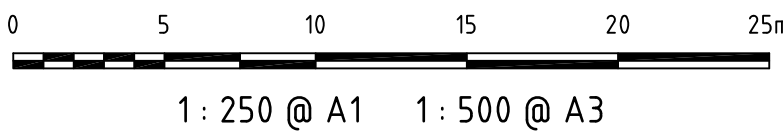

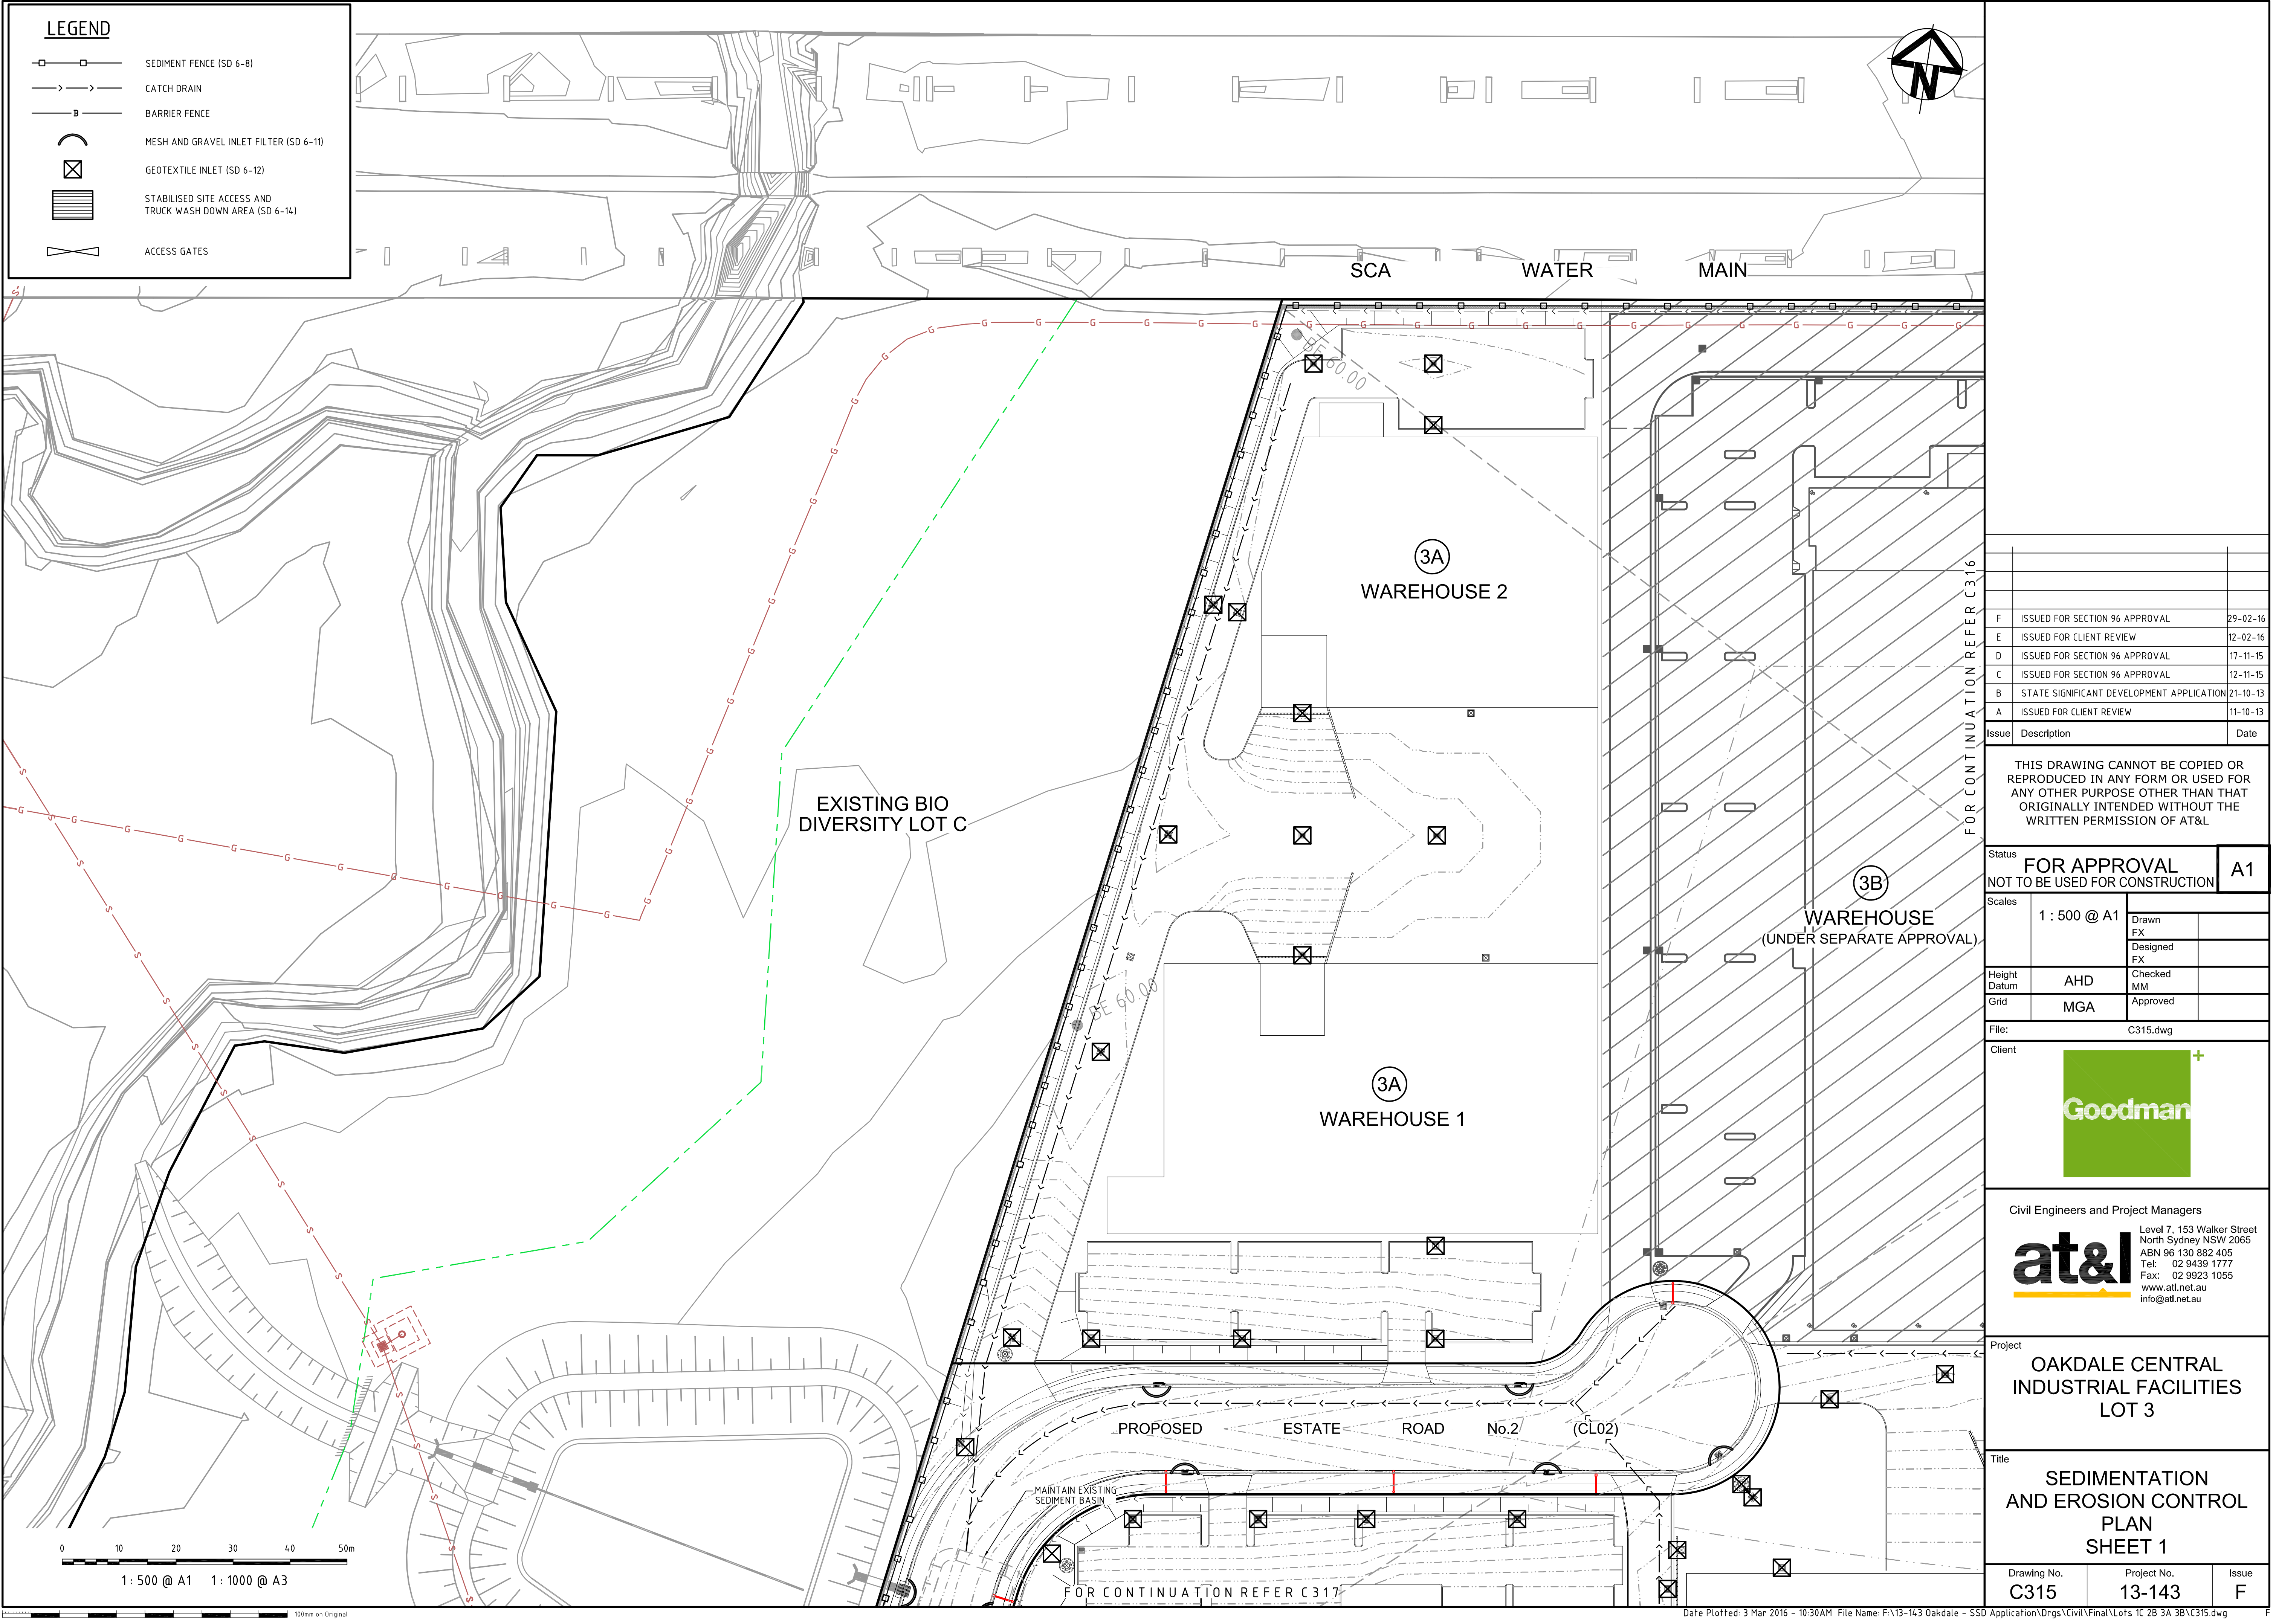

LEGEND

- SEDIMENT FENCE (SD 6-8)
- CATCH DRAIN
- BARRIER FENCE
- MESH AND GRAVEL INLET FILTER (SD 6-11)
- GEOTEXTILE INLET (SD 6-12)
- STABILISED SITE ACCESS AND TRUCK WASH DOWN AREA (SD 6-14)
- ACCESS GATES

F	ISSUED FOR SECTION 96 APPROVAL	29-02-16
E	ISSUED FOR CLIENT REVIEW	12-02-16
D	ISSUED FOR SECTION 96 APPROVAL	17-11-15
C	ISSUED FOR SECTION 96 APPROVAL	12-11-15
B	STATE SIGNIFICANT DEVELOPMENT APPLICATION	21-10-13
A	ISSUED FOR CLIENT REVIEW	11-10-13
Issue	Description	Date

THIS DRAWING CANNOT BE COPIED OR REPRODUCED IN ANY FORM OR USED FOR ANY OTHER PURPOSE OTHER THAN THAT ORIGINALLY INTENDED WITHOUT THE WRITTEN PERMISSION OF AT&L

Status		FOR APPROVAL NOT TO BE USED FOR CONSTRUCTION		A1	
Scales	1 : 500 @ A1				
		Drawn FX			
		Designed FX			
Height Datum	AHD	Checked MM			
Grid	MGA	Approved			

File: C315.dwg

Client

Civil Engineers and Project Managers

Level 7, 153 Walker Street
North Sydney NSW 2065
ABN 96 130 882 405
Tel: 02 9439 1777
Fax: 02 9923 1055
www.atl.net.au
info@atl.net.au


Project

OAKDALE CENTRAL INDUSTRIAL FACILITIES LOT 3

Title

SEDIMENTATION AND EROSION CONTROL PLAN SHEET 1

Drawing No.	Project No.	Issue
C315	13-143	F

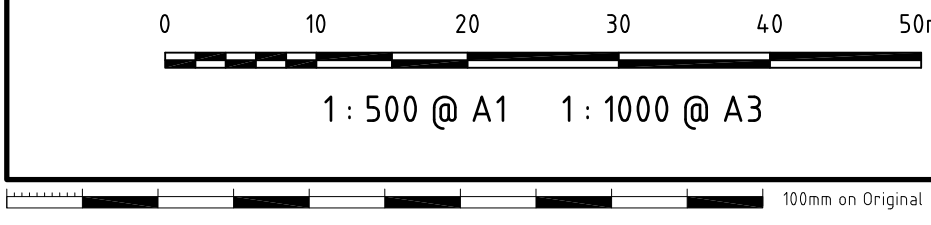



F	ISSUED FOR SECTION 96 APPROVAL	29-02-16
E	ISSUED FOR CLIENT REVIEW	12-02-16
D	ISSUED FOR SECTION 96 APPROVAL	17-11-15
C	ISSUED FOR SECTION 96 APPROVAL	12-11-15
B	STATE SIGNIFICANT DEVELOPMENT APPLICATION	21-10-13
A	ISSUED FOR CLIENT REVIEW	11-10-13
Issue	Description	Date

THIS DRAWING CANNOT BE COPIED OR REPRODUCED IN ANY FORM OR USED FOR ANY OTHER PURPOSE OTHER THAN THAT ORIGINALLY INTENDED WITHOUT THE WRITTEN PERMISSION OF AT&L

Status		FOR APPROVAL NOT TO BE USED FOR CONSTRUCTION		A1
Scales	1 : 500 @ A1			
		Drawn FX		
		Designed FX		
Height Datum	AHD	Checked MM		
Grid	MGA	Approved		

File: C316.dwg

Client

Civil Engineers and Project Managers

at&l

Level 7, 153 Walker Street
North Sydney NSW 2065
ABN 96 130 882 405
Tel: 02 9439 1777
Fax: 02 9923 1055
www.atl.net.au
info@atl.net.au


Project

OAKDALE CENTRAL INDUSTRIAL FACILITIES LOT 3

Title

SEDIMENTATION AND EROSION CONTROL PLAN SHEET 2

Drawing No.	Project No.	Issue
C316	13-143	F

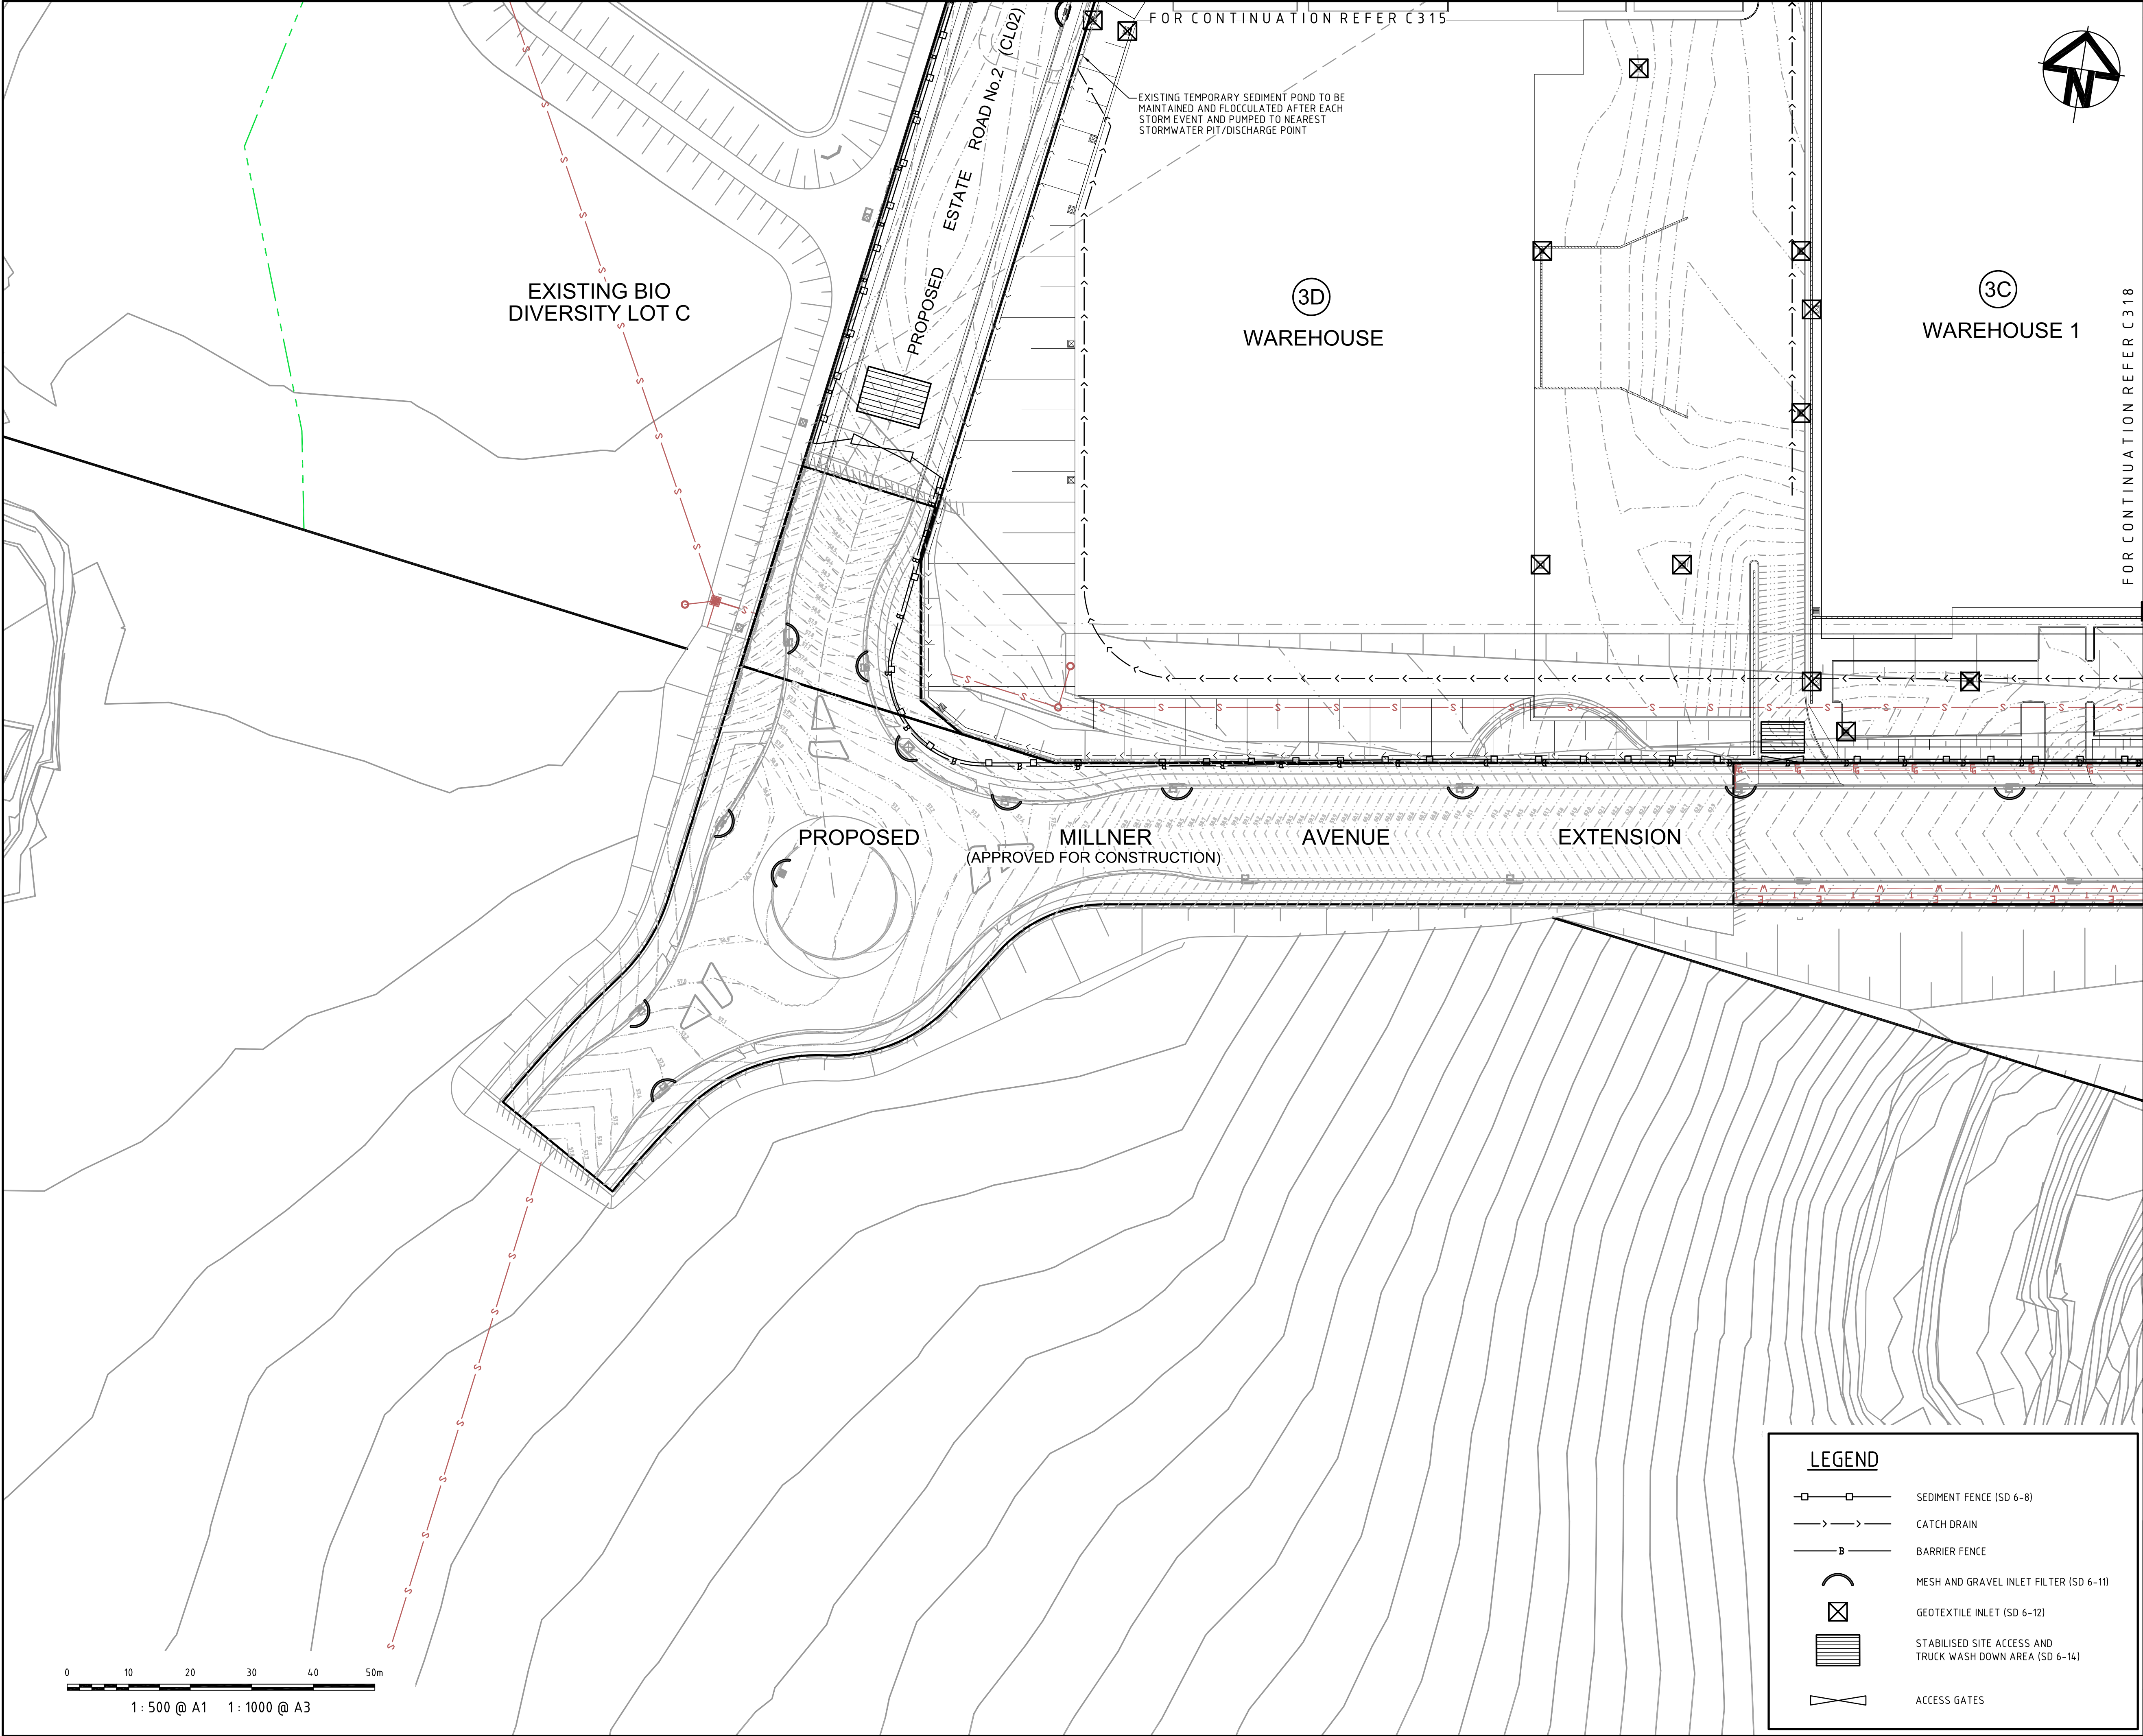


FOR CONTINUATION REFER C318

F	ISSUED FOR SECTION 96 APPROVAL	29-02-16
E	ISSUED FOR CLIENT REVIEW	12-02-16
D	ISSUED FOR SECTION 96 APPROVAL	17-11-15
C	ISSUED FOR SECTION 96 APPROVAL	12-11-15
B	STATE SIGNIFICANT DEVELOPMENT APPLICATION	21-10-13
A	ISSUED FOR CLIENT REVIEW	11-10-13


Issue	Description	Date
THIS DRAWING CANNOT BE COPIED OR REPRODUCED IN ANY FORM OR USED FOR ANY OTHER PURPOSE OTHER THAN THAT ORIGINALLY INTENDED WITHOUT THE WRITTEN PERMISSION OF AT&L		

Status	FOR APPROVAL		A1
NOT TO BE USED FOR CONSTRUCTION			
Scales	1 : 500 @ A1	Drawn FX	
		Designed FX	
Height Datum	AHD	Checked MM	
Grid	MGA	Approved	
File:	C317.dwg		
Client			
Civil Engineers and Project Managers  Level 7, 153 Walker Street North Sydney NSW 2065 ABN 96 130 882 405 Tel: 02 9439 1777 Fax: 02 9923 1055 www.atl.net.au info@atl.net.au			
Project	OAKDALE CENTRAL INDUSTRIAL FACILITIES LOT 3		
Title	SEDIMENTATION AND EROSION CONTROL PLAN SHEET 3		
Drawing No.	Project No.	Issue	
C317	13-143	F	

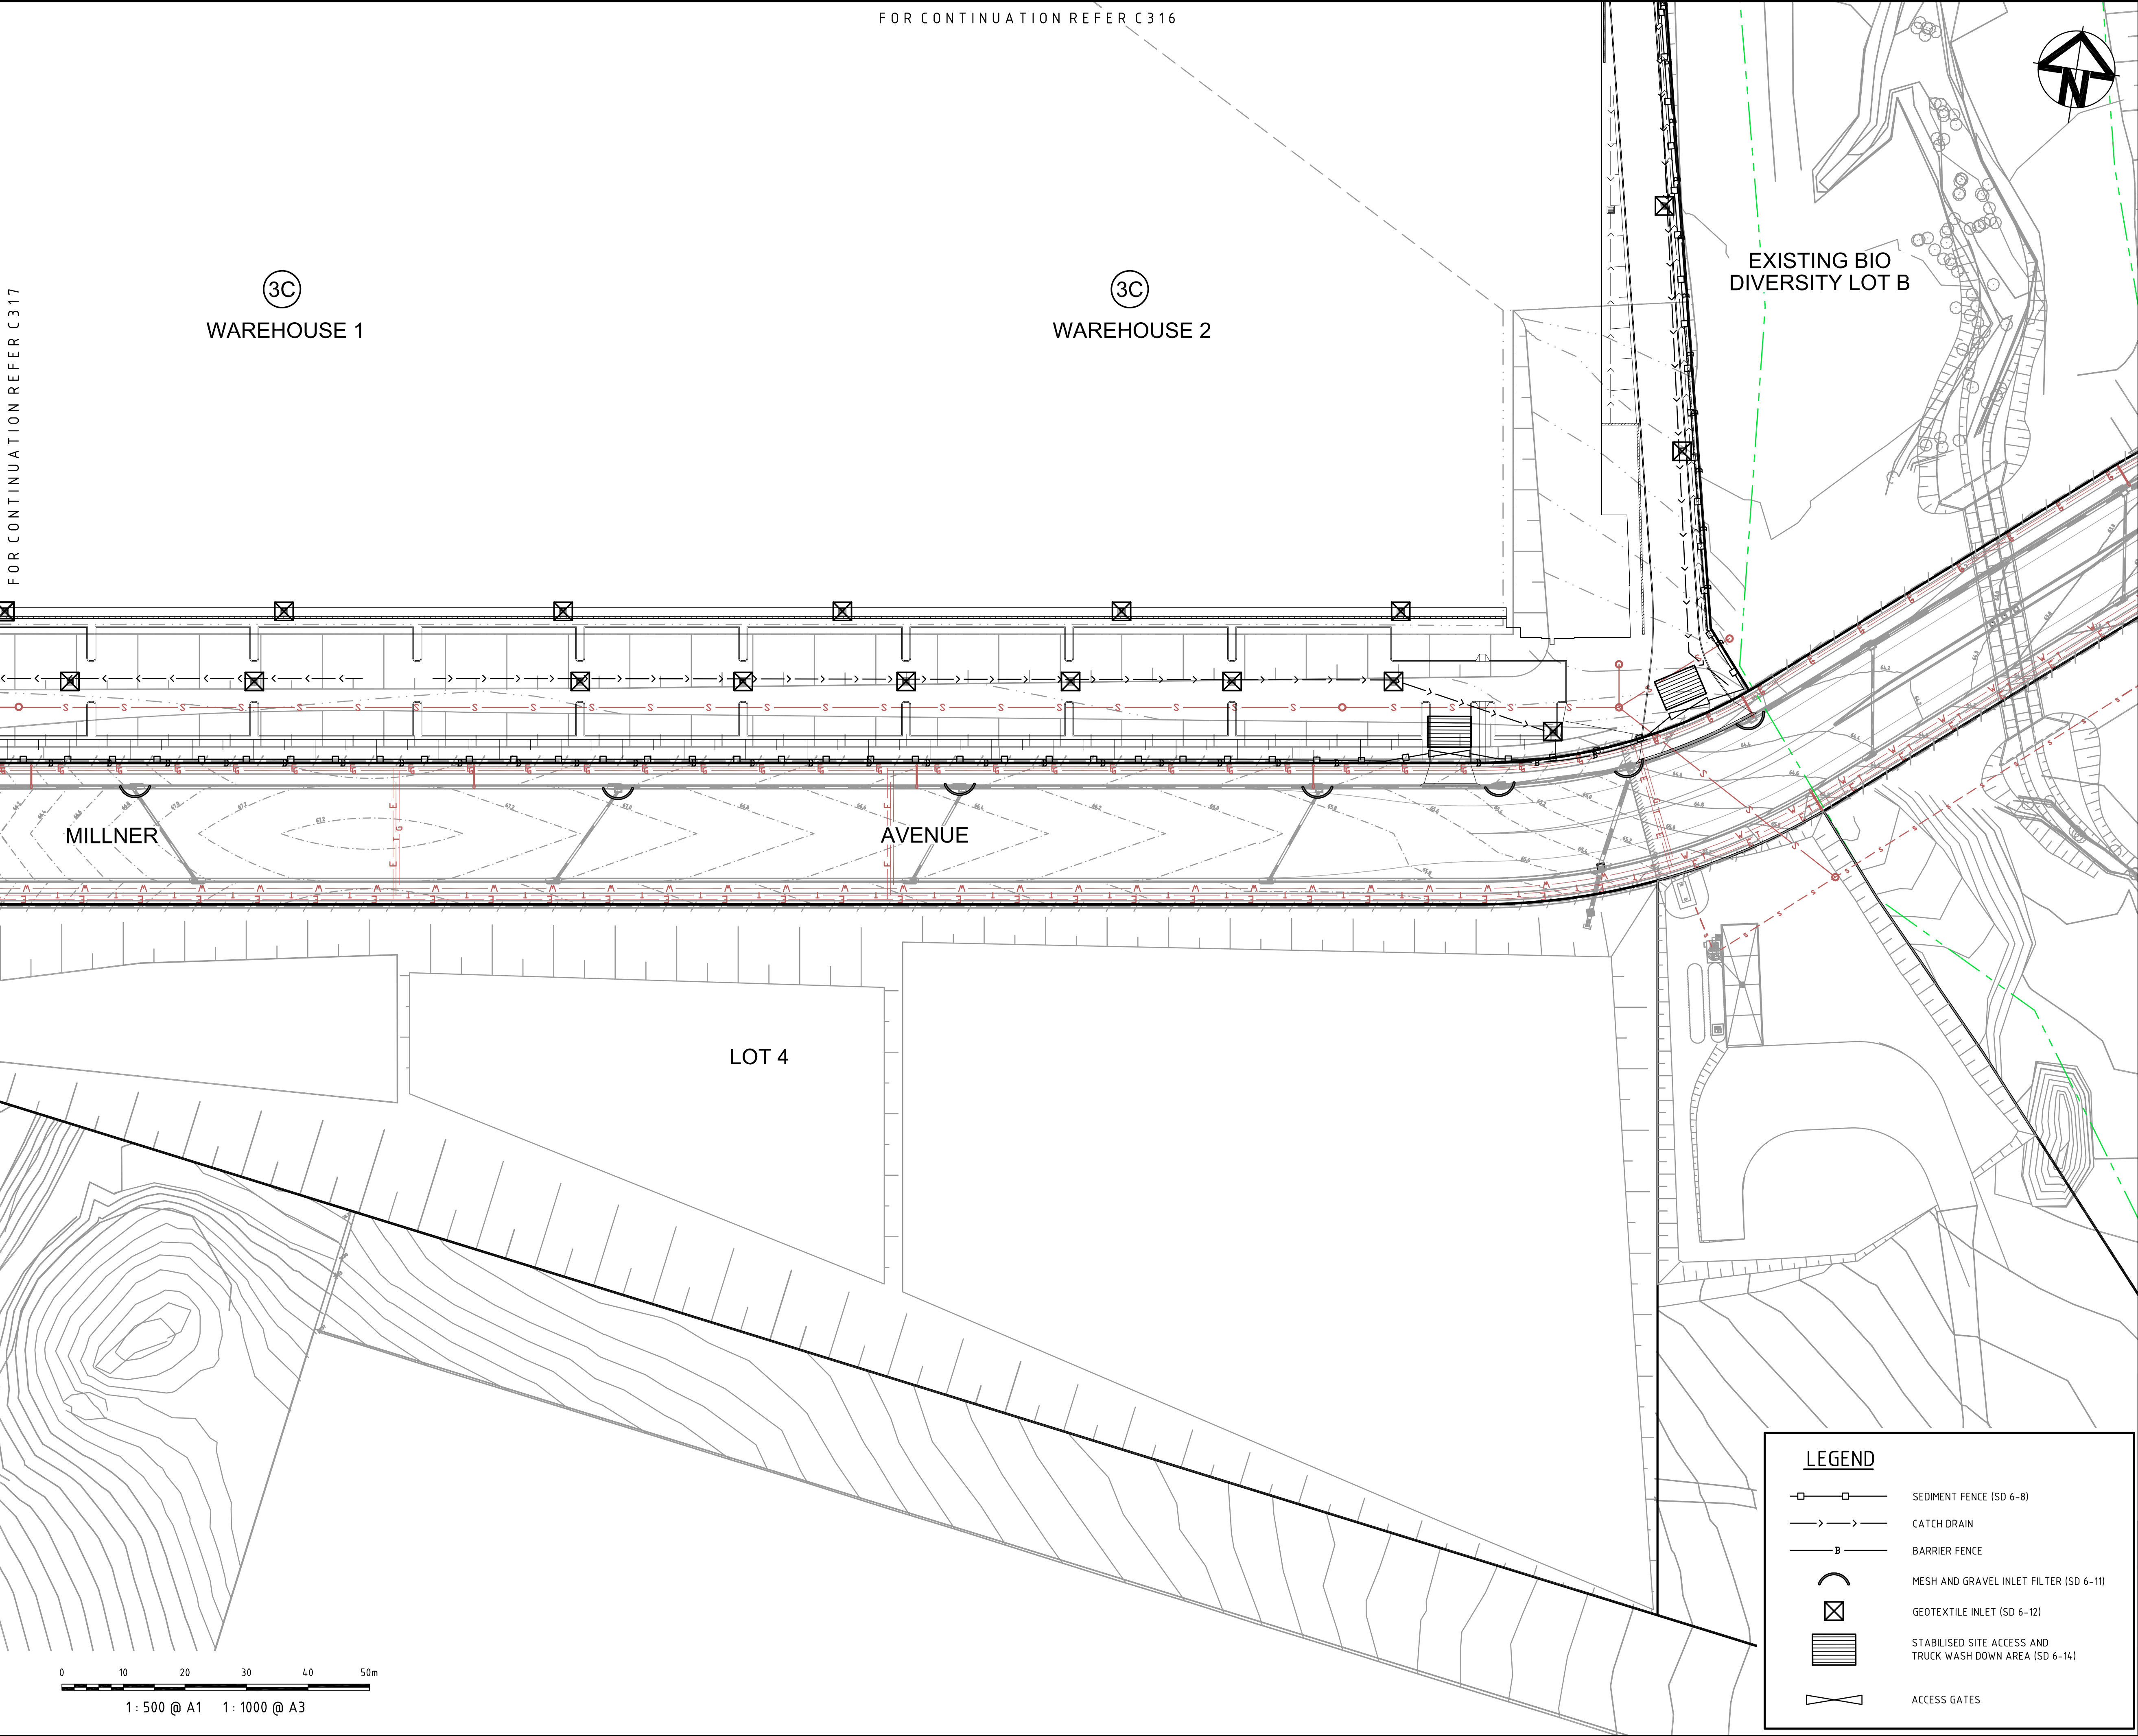

FOR CONTINUATION REFER C317

FOR CONTINUATION REFER C316

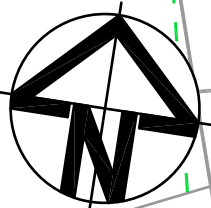

3C
WAREHOUSE 1

3C
WAREHOUSE 2

EXISTING BIO
DIVERSITY LOT B

MILLNER

AVENUE

LOT 4

F	ISSUED FOR SECTION 96 APPROVAL	29-02-16
E	ISSUED FOR CLIENT REVIEW	12-02-16
D	ISSUED FOR SECTION 96 APPROVAL	17-11-15
C	ISSUED FOR SECTION 96 APPROVAL	12-11-15
B	STATE SIGNIFICANT DEVELOPMENT APPLICATION	21-10-13
A	ISSUED FOR CLIENT REVIEW	11-10-13

Issue	Description	Date
-------	-------------	------

THIS DRAWING CANNOT BE COPIED OR
REPRODUCED IN ANY FORM OR USED FOR
ANY OTHER PURPOSE OTHER THAN THAT
ORIGINALLY INTENDED WITHOUT THE
WRITTEN PERMISSION OF AT&L

Status	FOR APPROVAL NOT TO BE USED FOR CONSTRUCTION	A1
--------	---	----

Scales	1 : 500 @ A1	Drawn FX	
		Designed FX	
Height Datum	AHD	Checked MM	
Grid	MGA	Approved	

File: C318.dwg




Civil Engineers and Project Managers
at&l
Level 7, 153 Walker Street
North Sydney NSW 2065
ABN 96 130 882 405
Tel: 02 9439 1777
Fax: 02 9923 1055
www.atl.net.au
info@atl.net.au

Project
**OAKDALE CENTRAL
INDUSTRIAL FACILITIES
LOT 3**

Title
**SEDIMENTATION
AND EROSION CONTROL
PLAN
SHEET 4**

Drawing No. C318	Project No. 13-143	Issue F
----------------------------	------------------------------	-------------------

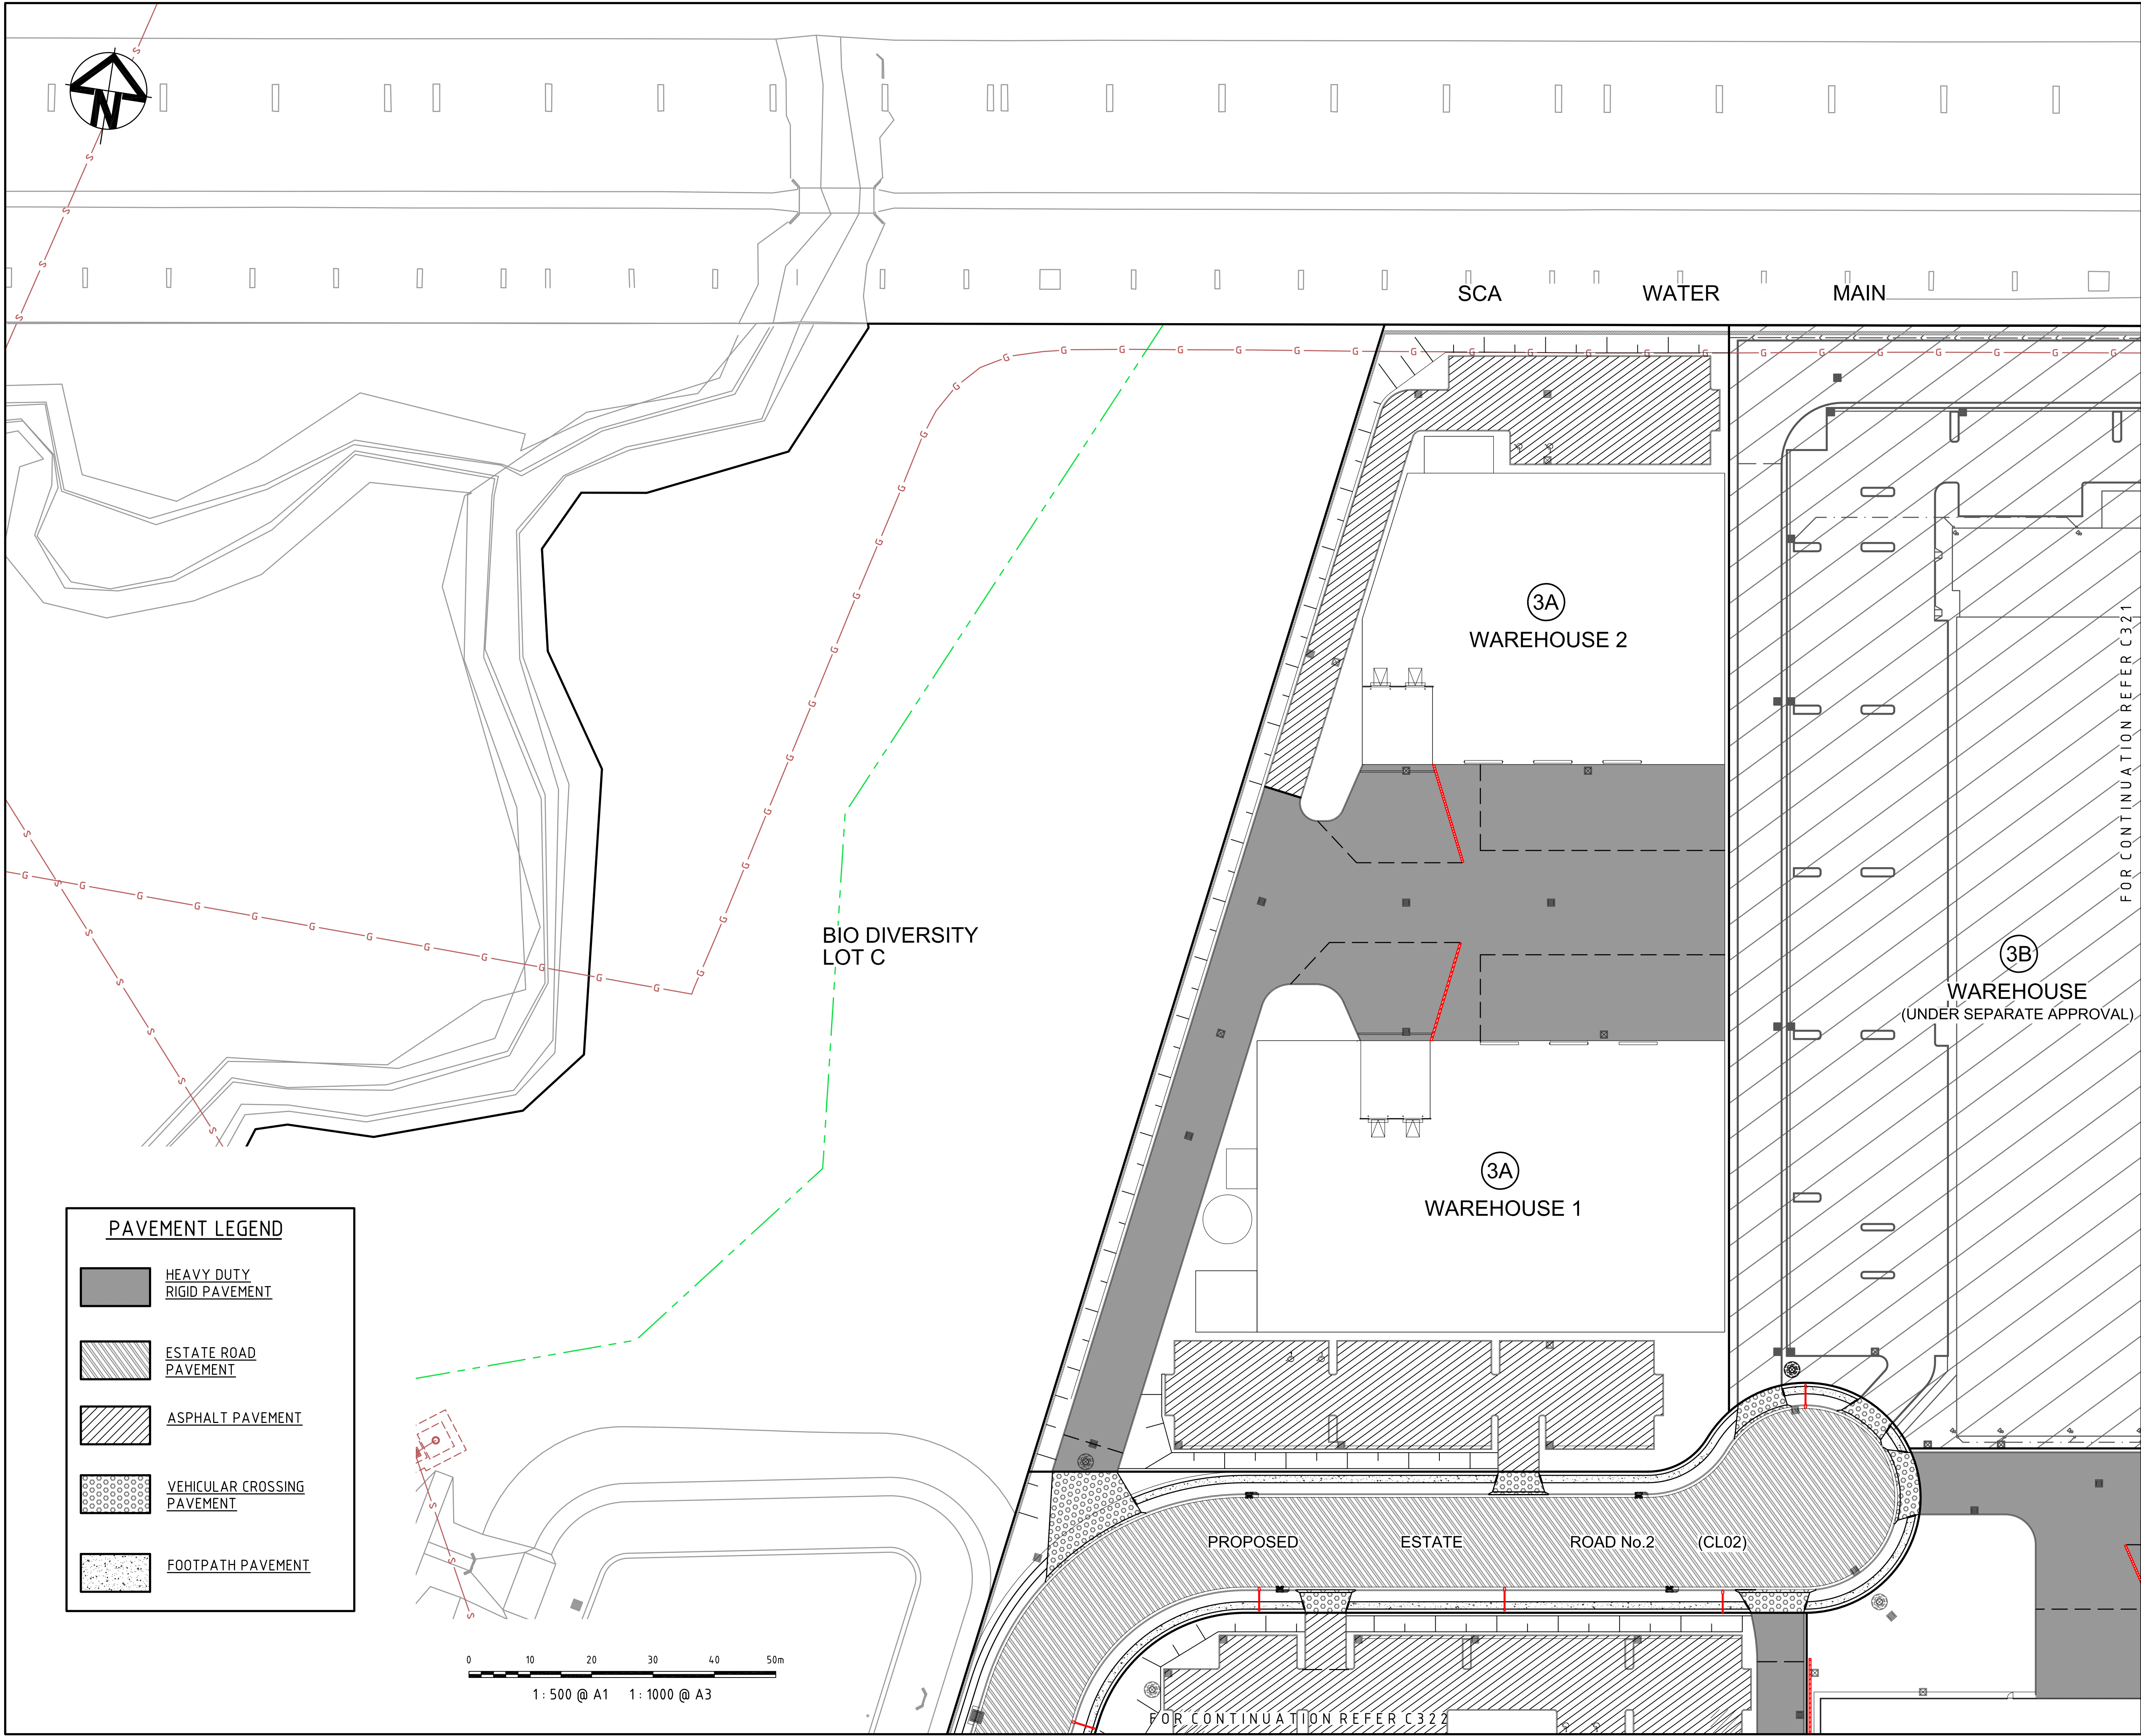

F	ISSUED FOR SECTION 96 APPROVAL	29-02-16
E	ISSUED FOR CLIENT REVIEW	12-02-16
D	ISSUED FOR SECTION 96 APPROVAL	17-11-15
C	ISSUED FOR SECTION 96 APPROVAL	12-11-15
B	STATE SIGNIFICANT DEVELOPMENT APPLICATION	21-10-13
A	ISSUED FOR CLIENT REVIEW	11-10-13

Issue	Description	Date
THIS DRAWING CANNOT BE COPIED OR REPRODUCED IN ANY FORM OR USED FOR ANY OTHER PURPOSE OTHER THAN THAT ORIGINALLY INTENDED WITHOUT THE WRITTEN PERMISSION OF AT&L		

Status		FOR APPROVAL NOT TO BE USED FOR CONSTRUCTION		A1
Scales	1 : 500 @ A1	Drawn FX		
		Designed FX		
Height Datum	AHD	Checked MM		
Grid	MGA	Approved		

File: C320.dwg

Client

Civil Engineers and Project Managers

Level 7, 153 Walker Street
North Sydney NSW 2065
ABN 96 130 882 405
Tel: 02 9439 1777
Fax: 02 9923 1055
www.atl.net.au
info@atl.net.au

Project

OAKDALE CENTRAL INDUSTRIAL FACILITIES LOT 3

Title

PAVEMENT PLAN SHEET 1

Drawing No.	Project No.	Issue
C320	13-143	F



F	ISSUED FOR SECTION 96 APPROVAL	29-02-16
E	ISSUED FOR CLIENT REVIEW	12-02-16
D	ISSUED FOR SECTION 96 APPROVAL	17-11-15
C	ISSUED FOR SECTION 96 APPROVAL	12-11-15
B	STATE SIGNIFICANT DEVELOPMENT APPLICATION	21-10-13
A	ISSUED FOR CLIENT REVIEW	11-10-13

Issue	Description	Date
-------	-------------	------

THIS DRAWING CANNOT BE COPIED OR REPRODUCED IN ANY FORM OR USED FOR ANY OTHER PURPOSE OTHER THAN THAT ORIGINALLY INTENDED WITHOUT THE WRITTEN PERMISSION OF AT&L

Status	FOR APPROVAL NOT TO BE USED FOR CONSTRUCTION	A1
--------	---	----

Scales	1 : 500 @ A1	Drawn FX	
		Designed FX	
Height Datum	AHD	Checked MM	
Grid	MGA	Approved	

File: C321.dwg


Client

Civil Engineers and Project Managers
at&l
Level 7, 153 Walker Street
North Sydney NSW 2065
ABN 96 130 882 405
Tel: 02 9439 1777
Fax: 02 9923 1055
www.atl.net.au
info@atl.net.au

Project
**OAKDALE CENTRAL
INDUSTRIAL FACILITIES
LOT 3**

Title
**PAVEMENT
PLAN
SHEET 2**

Drawing No. C321	Project No. 13-143	Issue F
----------------------------	------------------------------	-------------------

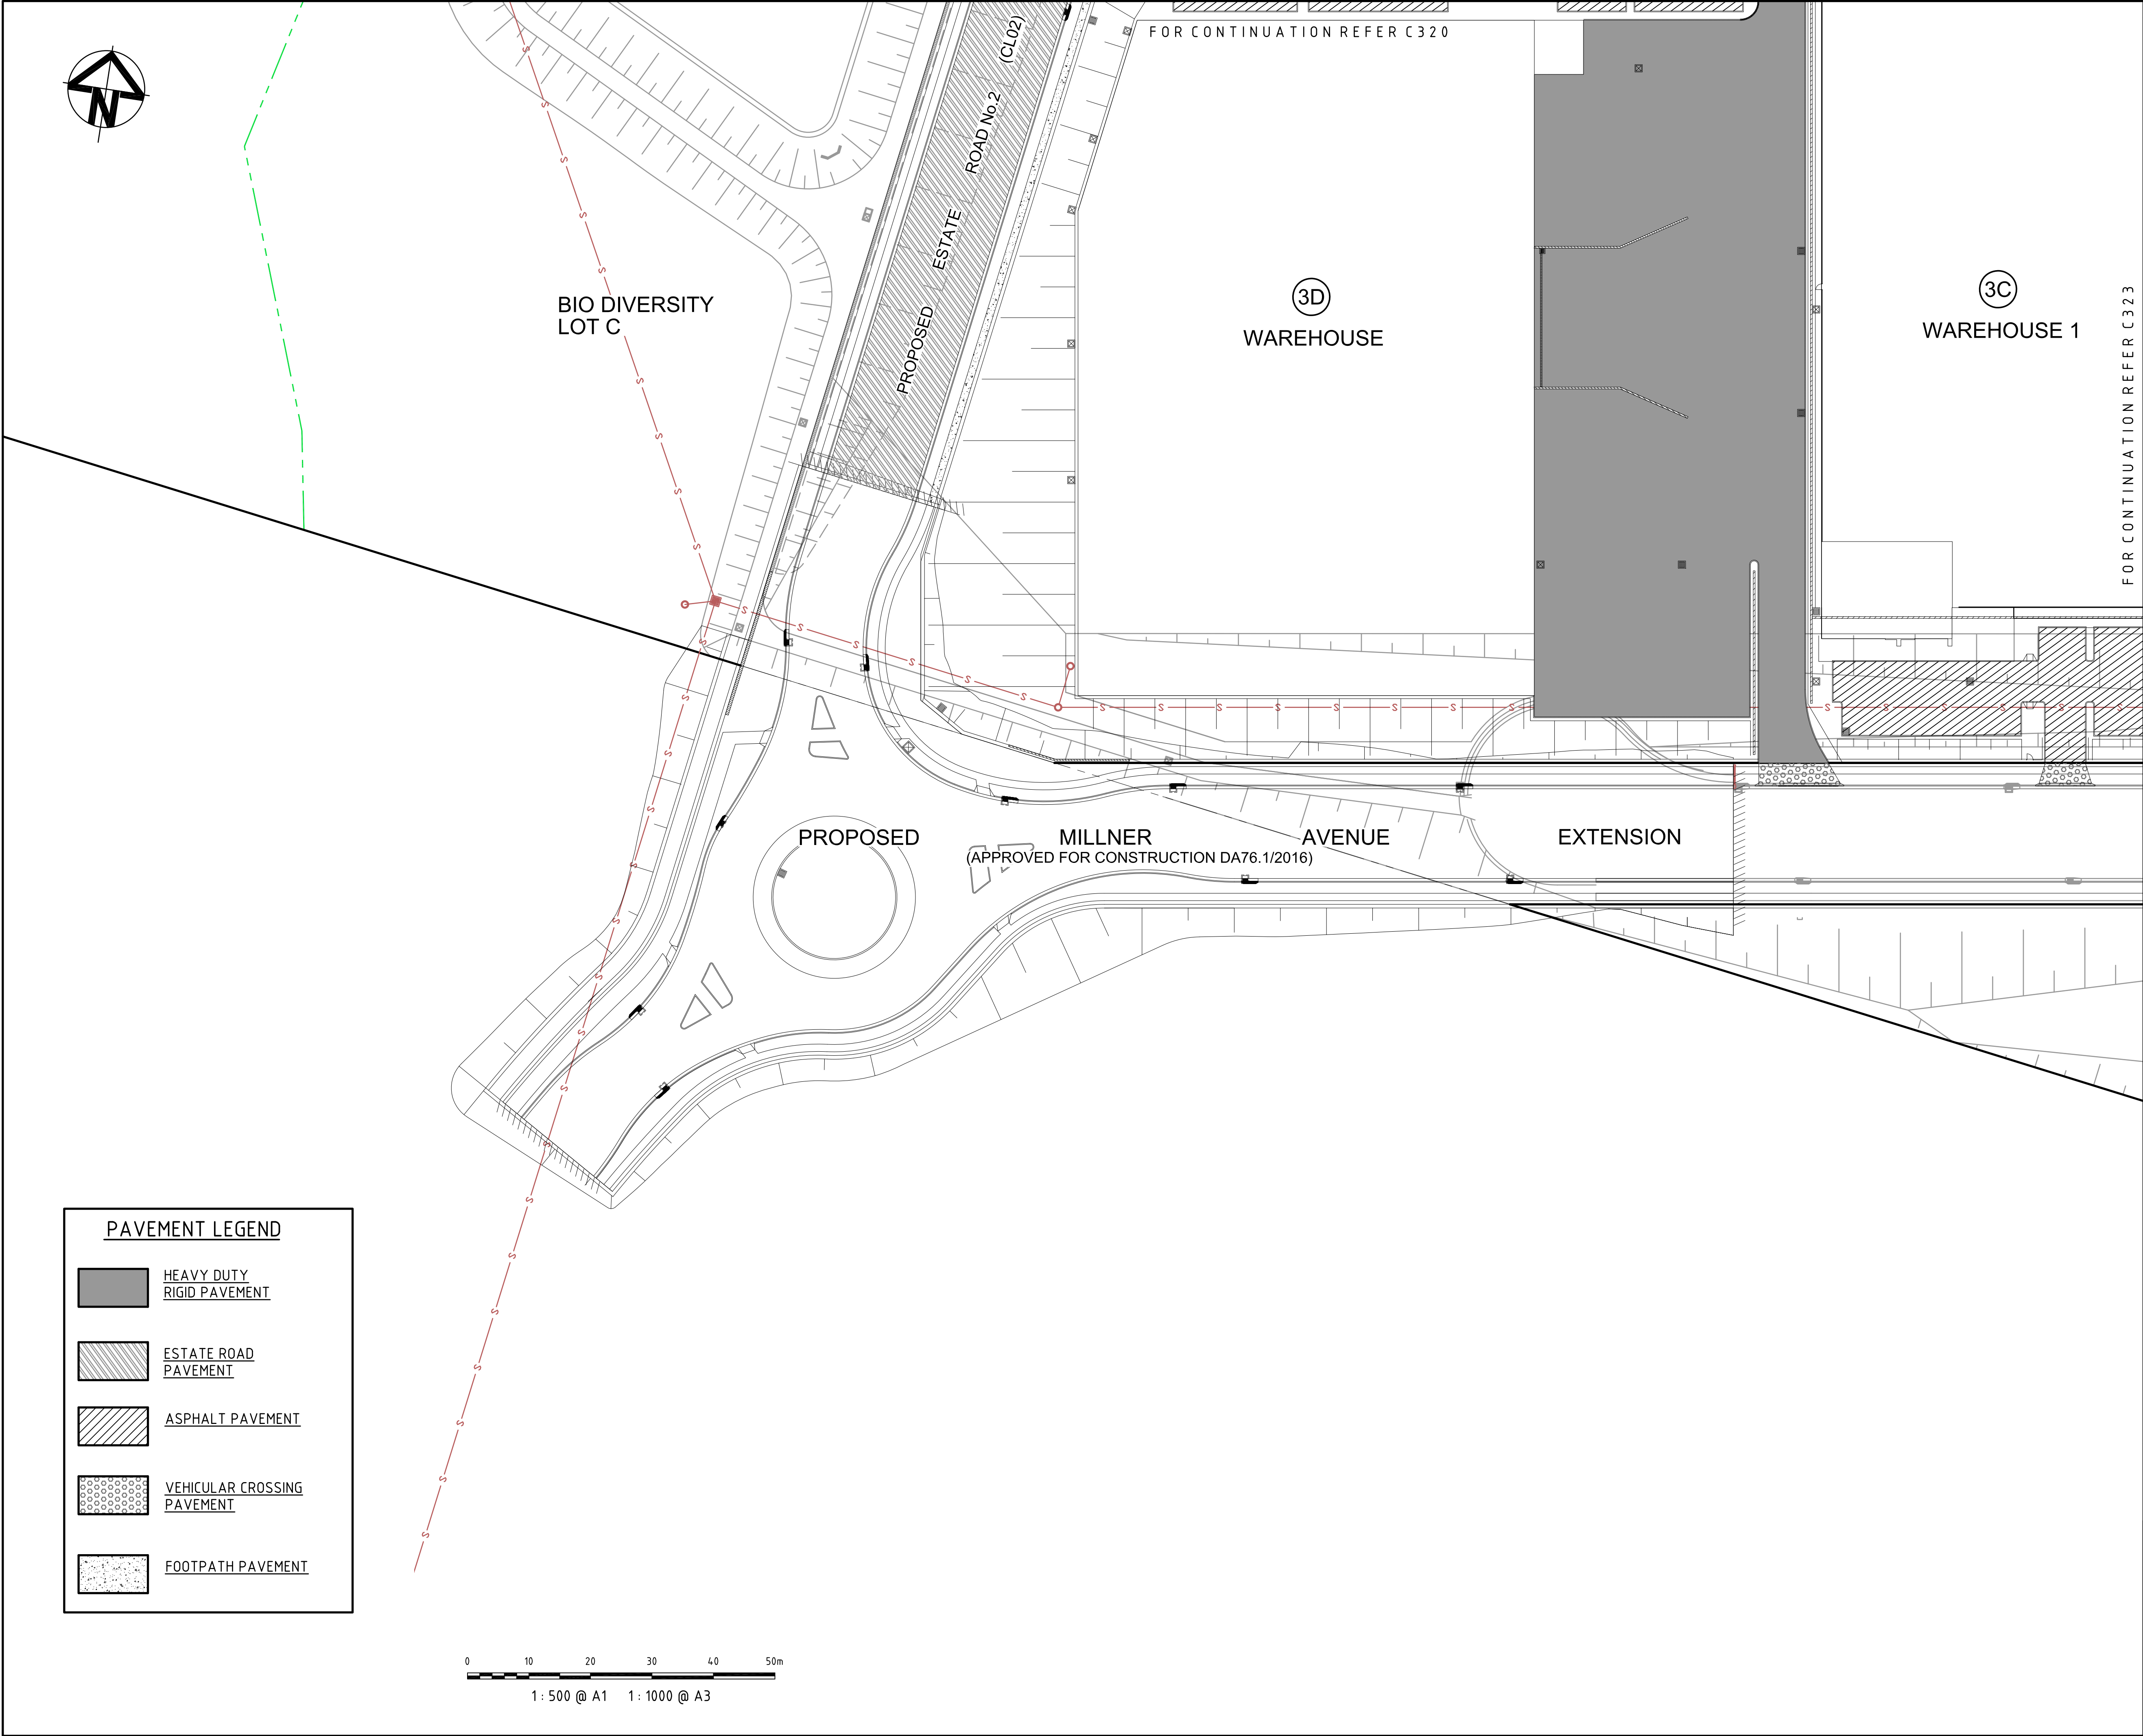

FOR CONTINUATION REFER C323

FOR CONTINUATION REFER C323

F	ISSUED FOR SECTION 96 APPROVAL	29-02-16
E	ISSUED FOR CLIENT REVIEW	12-02-16
D	ISSUED FOR SECTION 96 APPROVAL	17-11-15
C	ISSUED FOR SECTION 96 APPROVAL	12-11-15
B	STATE SIGNIFICANT DEVELOPMENT APPLICATION	21-10-13
A	ISSUED FOR CLIENT REVIEW	11-10-13

Issue	Description	Date

THIS DRAWING CANNOT BE COPIED OR REPRODUCED IN ANY FORM OR USED FOR ANY OTHER PURPOSE OTHER THAN THAT ORIGINALLY INTENDED WITHOUT THE WRITTEN PERMISSION OF AT&L

Status	FOR APPROVAL		A1
NOT TO BE USED FOR CONSTRUCTION			

Scales	1 : 500 @ A1	Drawn	
		FX	
Height Datum	AHD	Designed	
		FX	
Grid	MGA	Checked	
		MM	
File:	C322.dwg	Approved	

Client

Civil Engineers and Project Managers

Level 7, 153 Walker Street
North Sydney NSW 2065
ABN 96 130 882 405
Tel: 02 9439 1777
Fax: 02 9923 1055
www.atl.net.au
info@atl.net.au


Project

OAKDALE CENTRAL INDUSTRIAL FACILITIES LOT 3

Title

PAVEMENT PLAN SHEET 3

Drawing No.	Project No.	Issue
C322	13-143	F

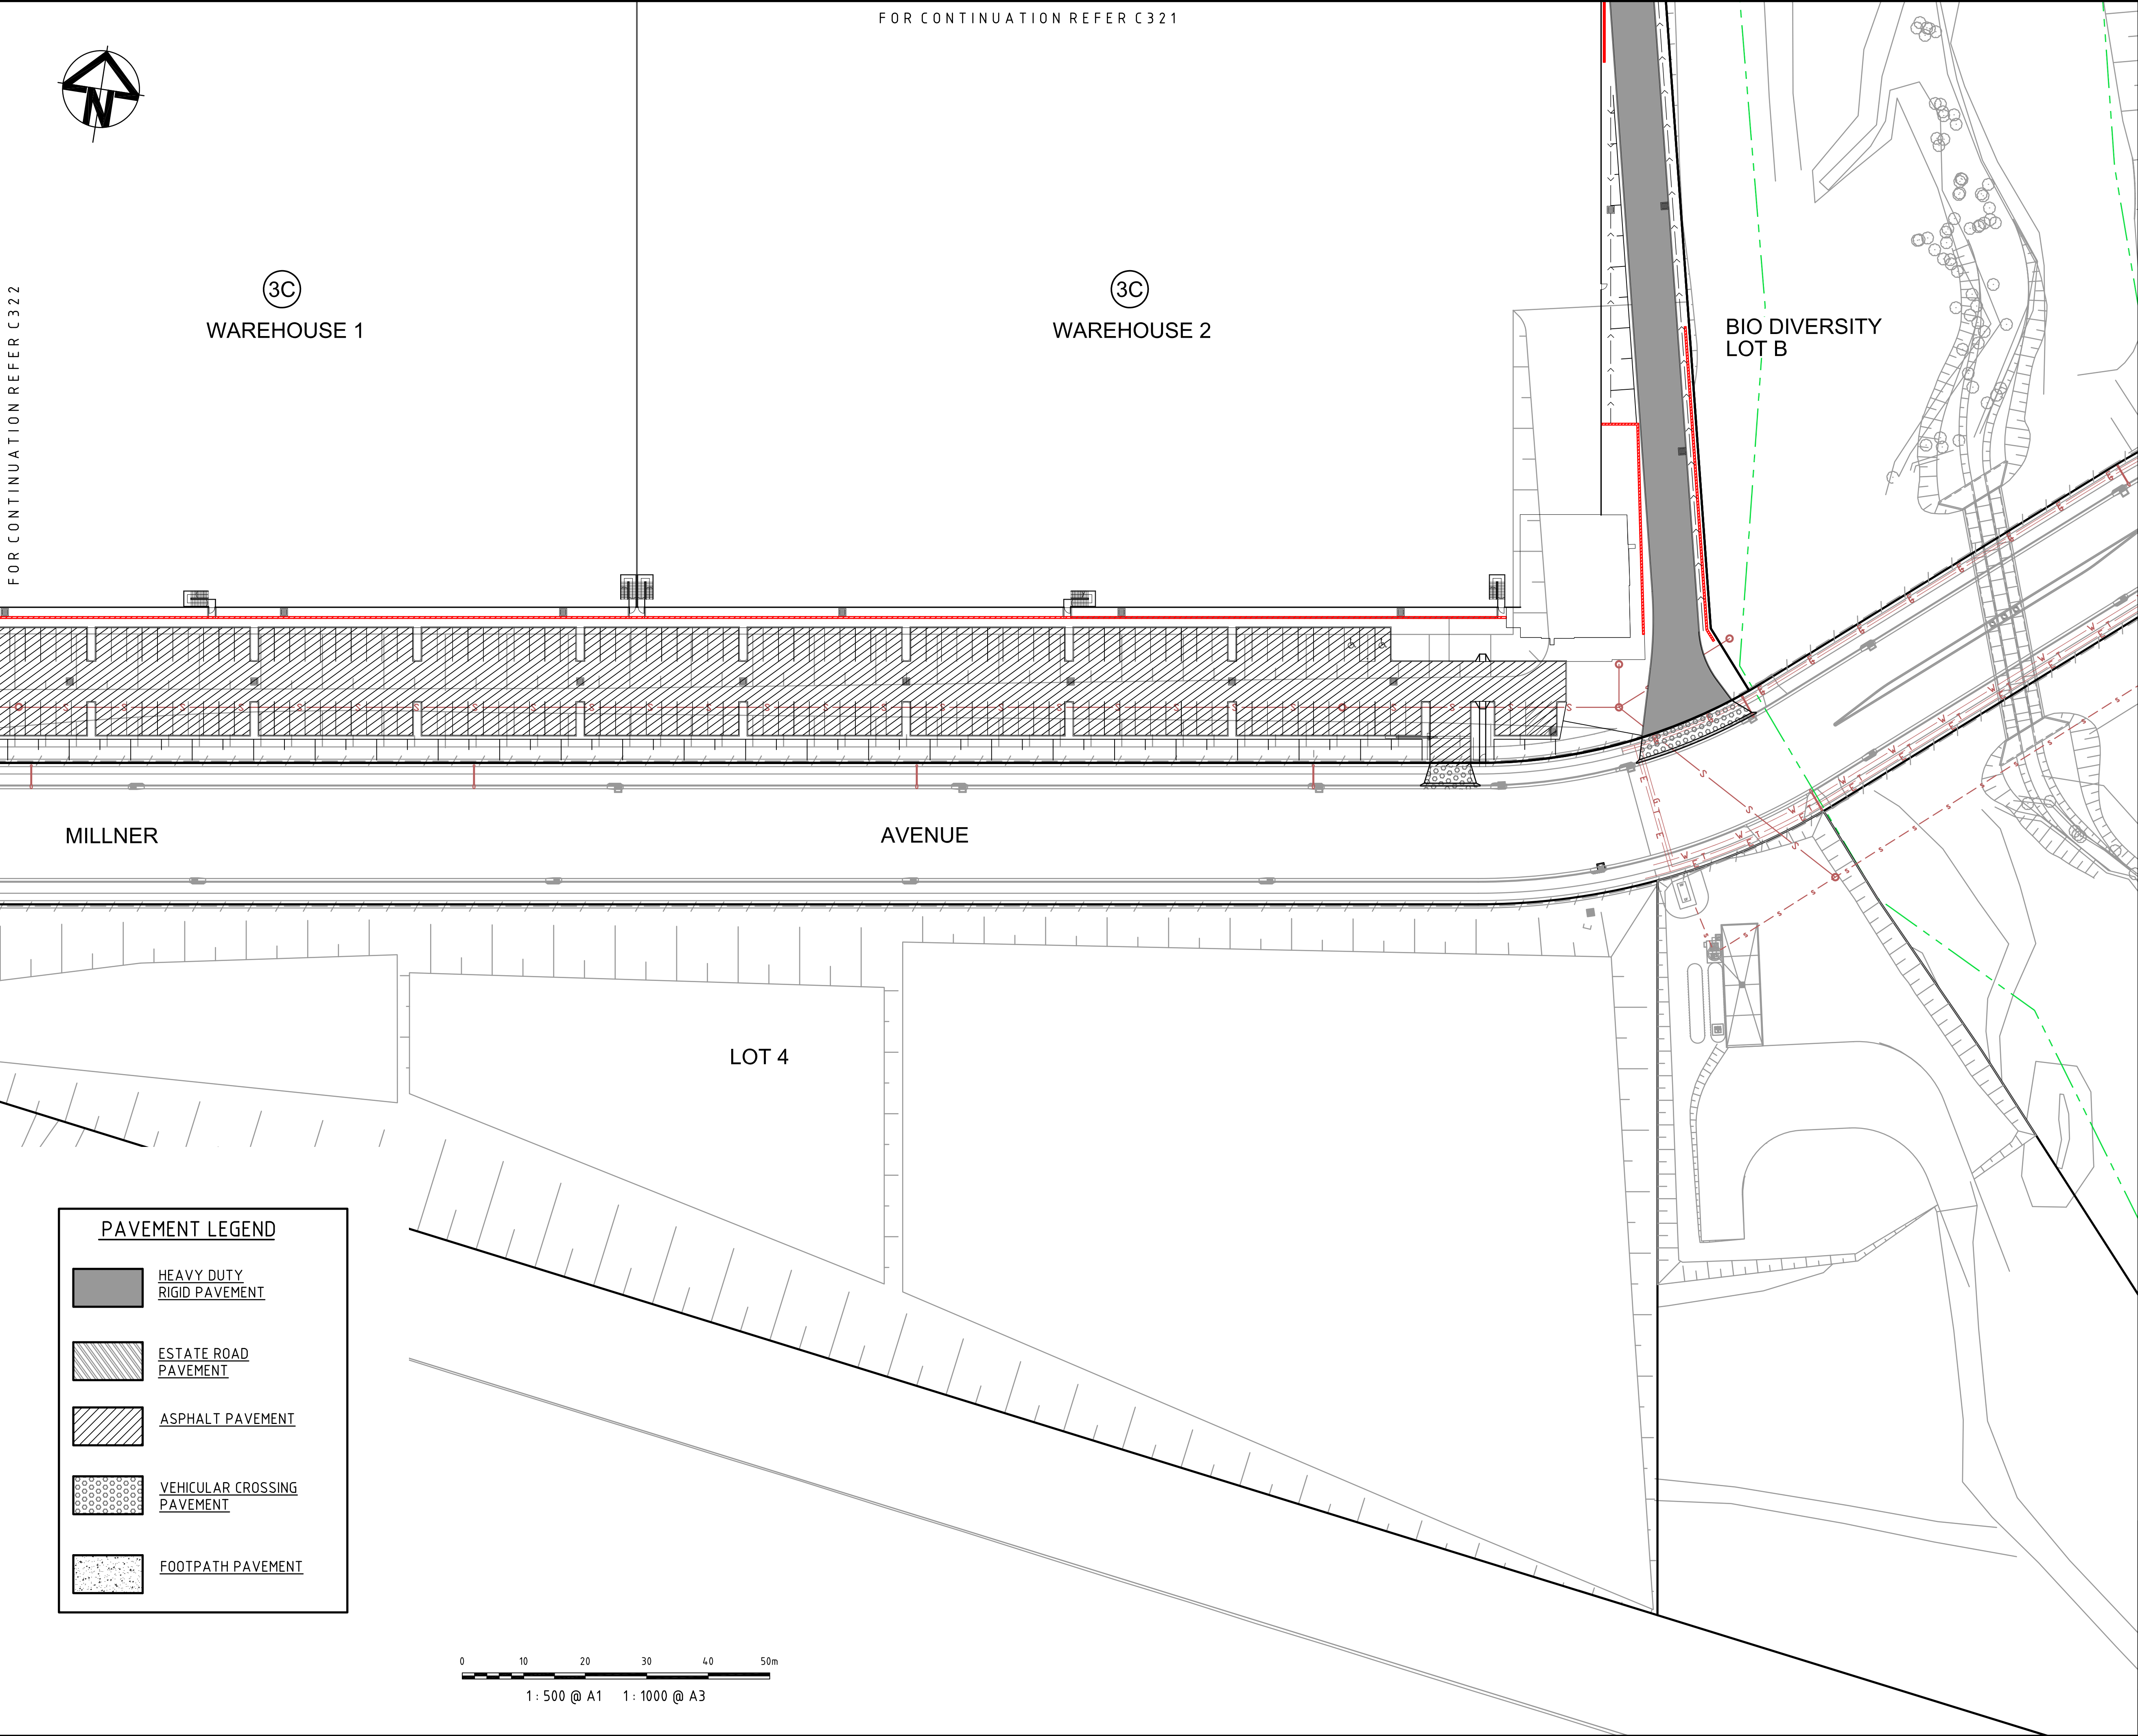

F	ISSUED FOR SECTION 96 APPROVAL	29-02-16
E	ISSUED FOR CLIENT REVIEW	12-02-16
D	ISSUED FOR SECTION 96 APPROVAL	17-11-15
C	ISSUED FOR SECTION 96 APPROVAL	12-11-15
B	STATE SIGNIFICANT DEVELOPMENT APPLICATION	21-10-13
A	ISSUED FOR CLIENT REVIEW	11-10-13
Issue	Description	Date

THIS DRAWING CANNOT BE COPIED OR REPRODUCED IN ANY FORM OR USED FOR ANY OTHER PURPOSE OTHER THAN THAT ORIGINALLY INTENDED WITHOUT THE WRITTEN PERMISSION OF AT&L

Status		FOR APPROVAL		A1
NOT TO BE USED FOR CONSTRUCTION				
Scales	1 : 500 @ A1			
		Drawn FX		
		Designed FX		
Height Datum	AHD	Checked MM		
Grid	MGA	Approved		

File: C323.dwg

Client

Civil Engineers and Project Managers

at&l

Level 7, 153 Walker Street
North Sydney NSW 2065
ABN 96 130 882 405
Tel: 02 9439 1777
Fax: 02 9923 1055
www.atl.net.au
info@atl.net.au


Project

OAKDALE CENTRAL INDUSTRIAL FACILITIES LOT 3

Title


PAVEMENT PLAN SHEET 4

Drawing No.	Project No.	Issue
C323	13-143	F

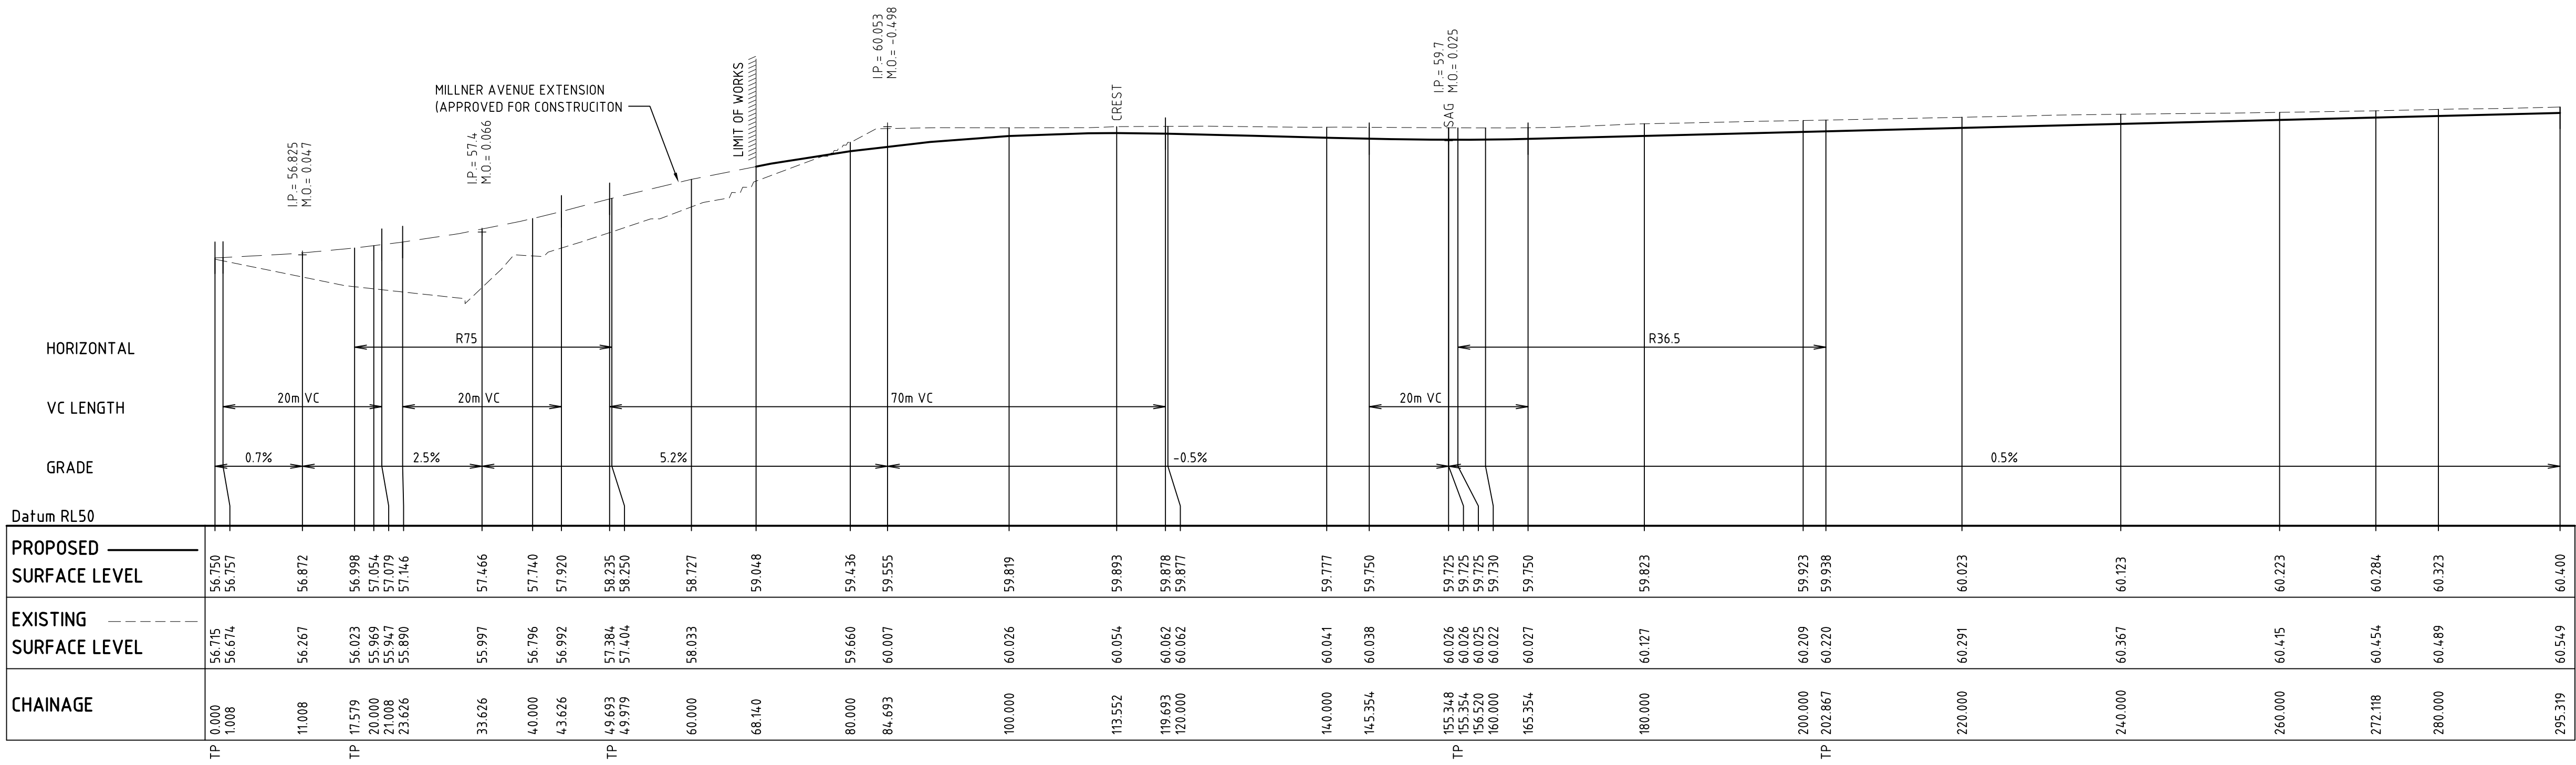

PROPOSED ESTATE ROAD No.2 (CL02) - LONGITUDINAL SECTION

SCALE 1:500 HORI.
1:100 VERT.

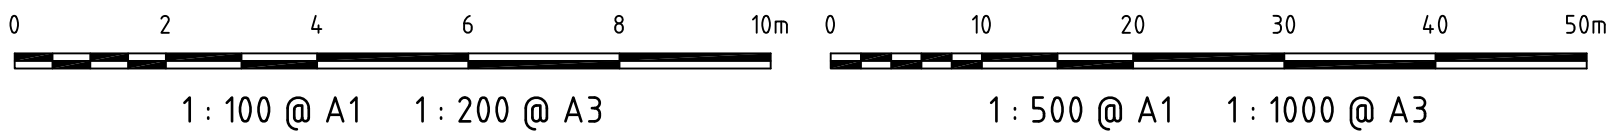

F	ISSUED FOR SECTION 96 APPROVAL	29-02-16
E	ISSUED FOR CLIENT REVIEW	12-02-16
D	ISSUED FOR SECTION 96 APPROVAL	17-11-15
C	ISSUED FOR SECTION 96 APPROVAL	12-11-15
B	STATE SIGNIFICANT DEVELOPMENT APPLICATION	21-10-13
A	ISSUED FOR CLIENT REVIEW	11-10-13
Issue	Description	Date
THIS DRAWING CANNOT BE COPIED OR REPRODUCED IN ANY FORM OR USED FOR ANY OTHER PURPOSE OTHER THAN THAT ORIGINALLY INTENDED WITHOUT THE WRITTEN PERMISSION OF AT&L		
Status	FOR APPROVAL	A1
NOT TO BE USED FOR CONSTRUCTION		
Scales	1 : 500 @ A1	Drawn
	1 : 100 @ A1	FX
		Designed
Height Datum	AHD	Checked
Grid	MGA	MM
		Approved
File: C330.dwg		
Client		
Civil Engineers and Project Managers		
at&l		
Level 7, 153 Walker Street North Sydney NSW 2065 ABN 96 130 882 405 Tel: 02 9439 1777 Fax: 02 9923 1055 www.atl.net.au info@atl.net.au		
Project		
OAKDALE CENTRAL INDUSTRIAL FACILITIES LOT 3		
Title		
ESTATE ROAD No.2 LONGITUDINAL SECTION		
Drawing No.	Project No.	Issue
C330	13-143	F