


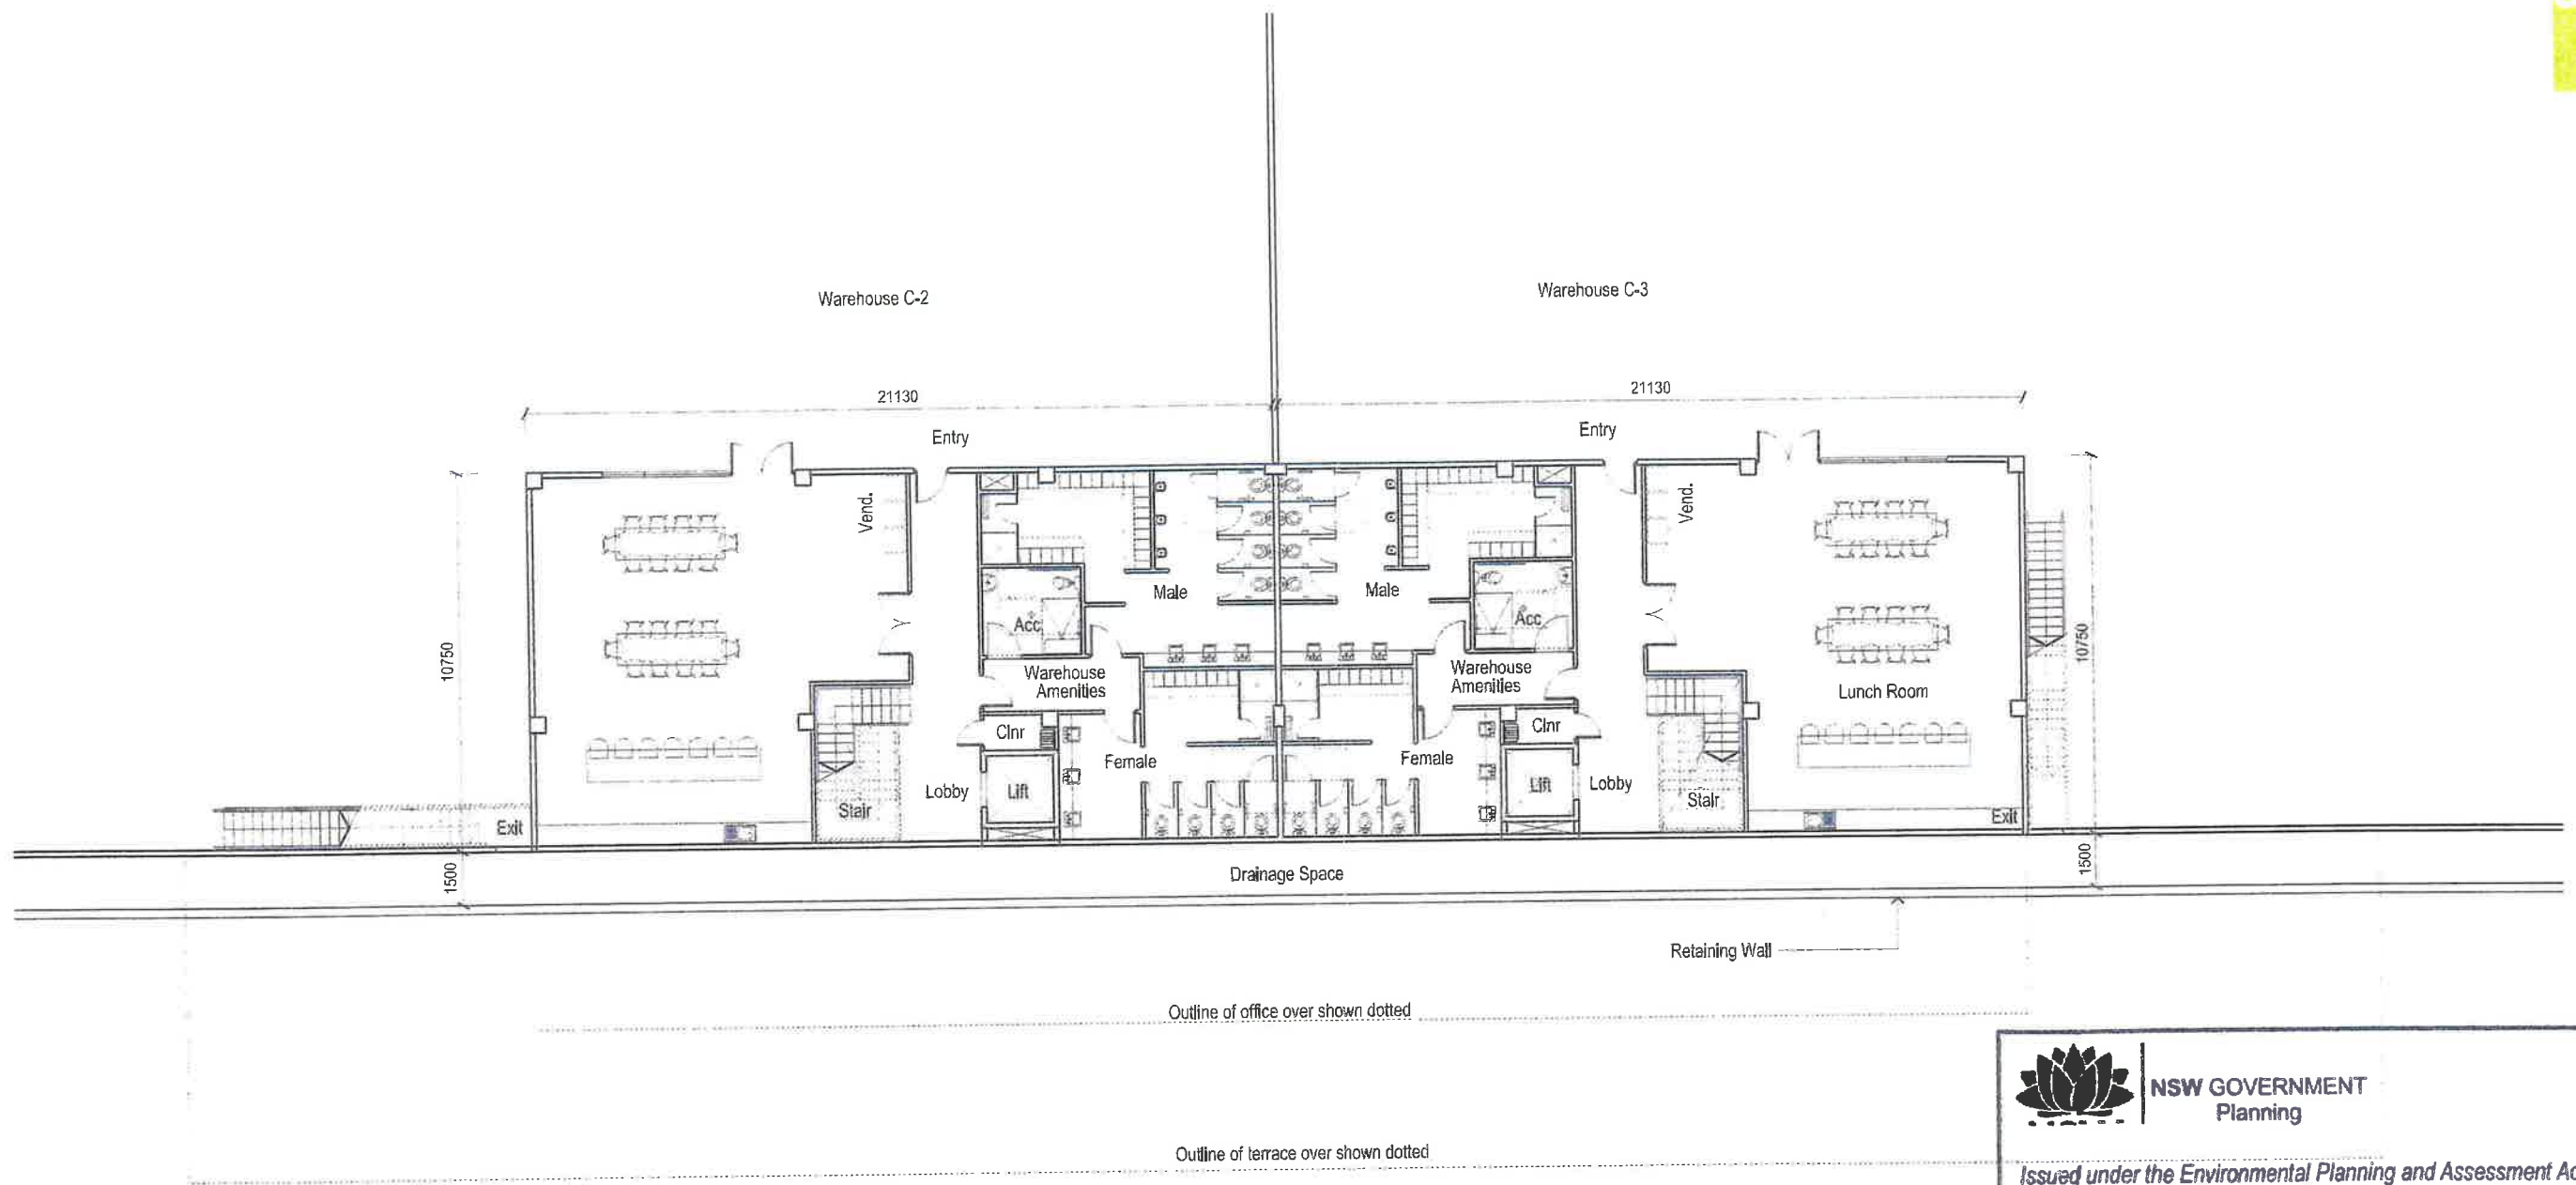

NSW GOVERNMENT
Planning

Issued under the Environmental Planning and Assessment Act 1979


Approved Section 96 (1A) ☒ (1B) Modification Application

No. 6 granted on the 1 Sept 2016


in respect to MR SSD 6078

Signed [Signature]

Sheet No. 19 of 60

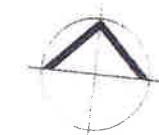

01 LOWER FLOOR PLAN

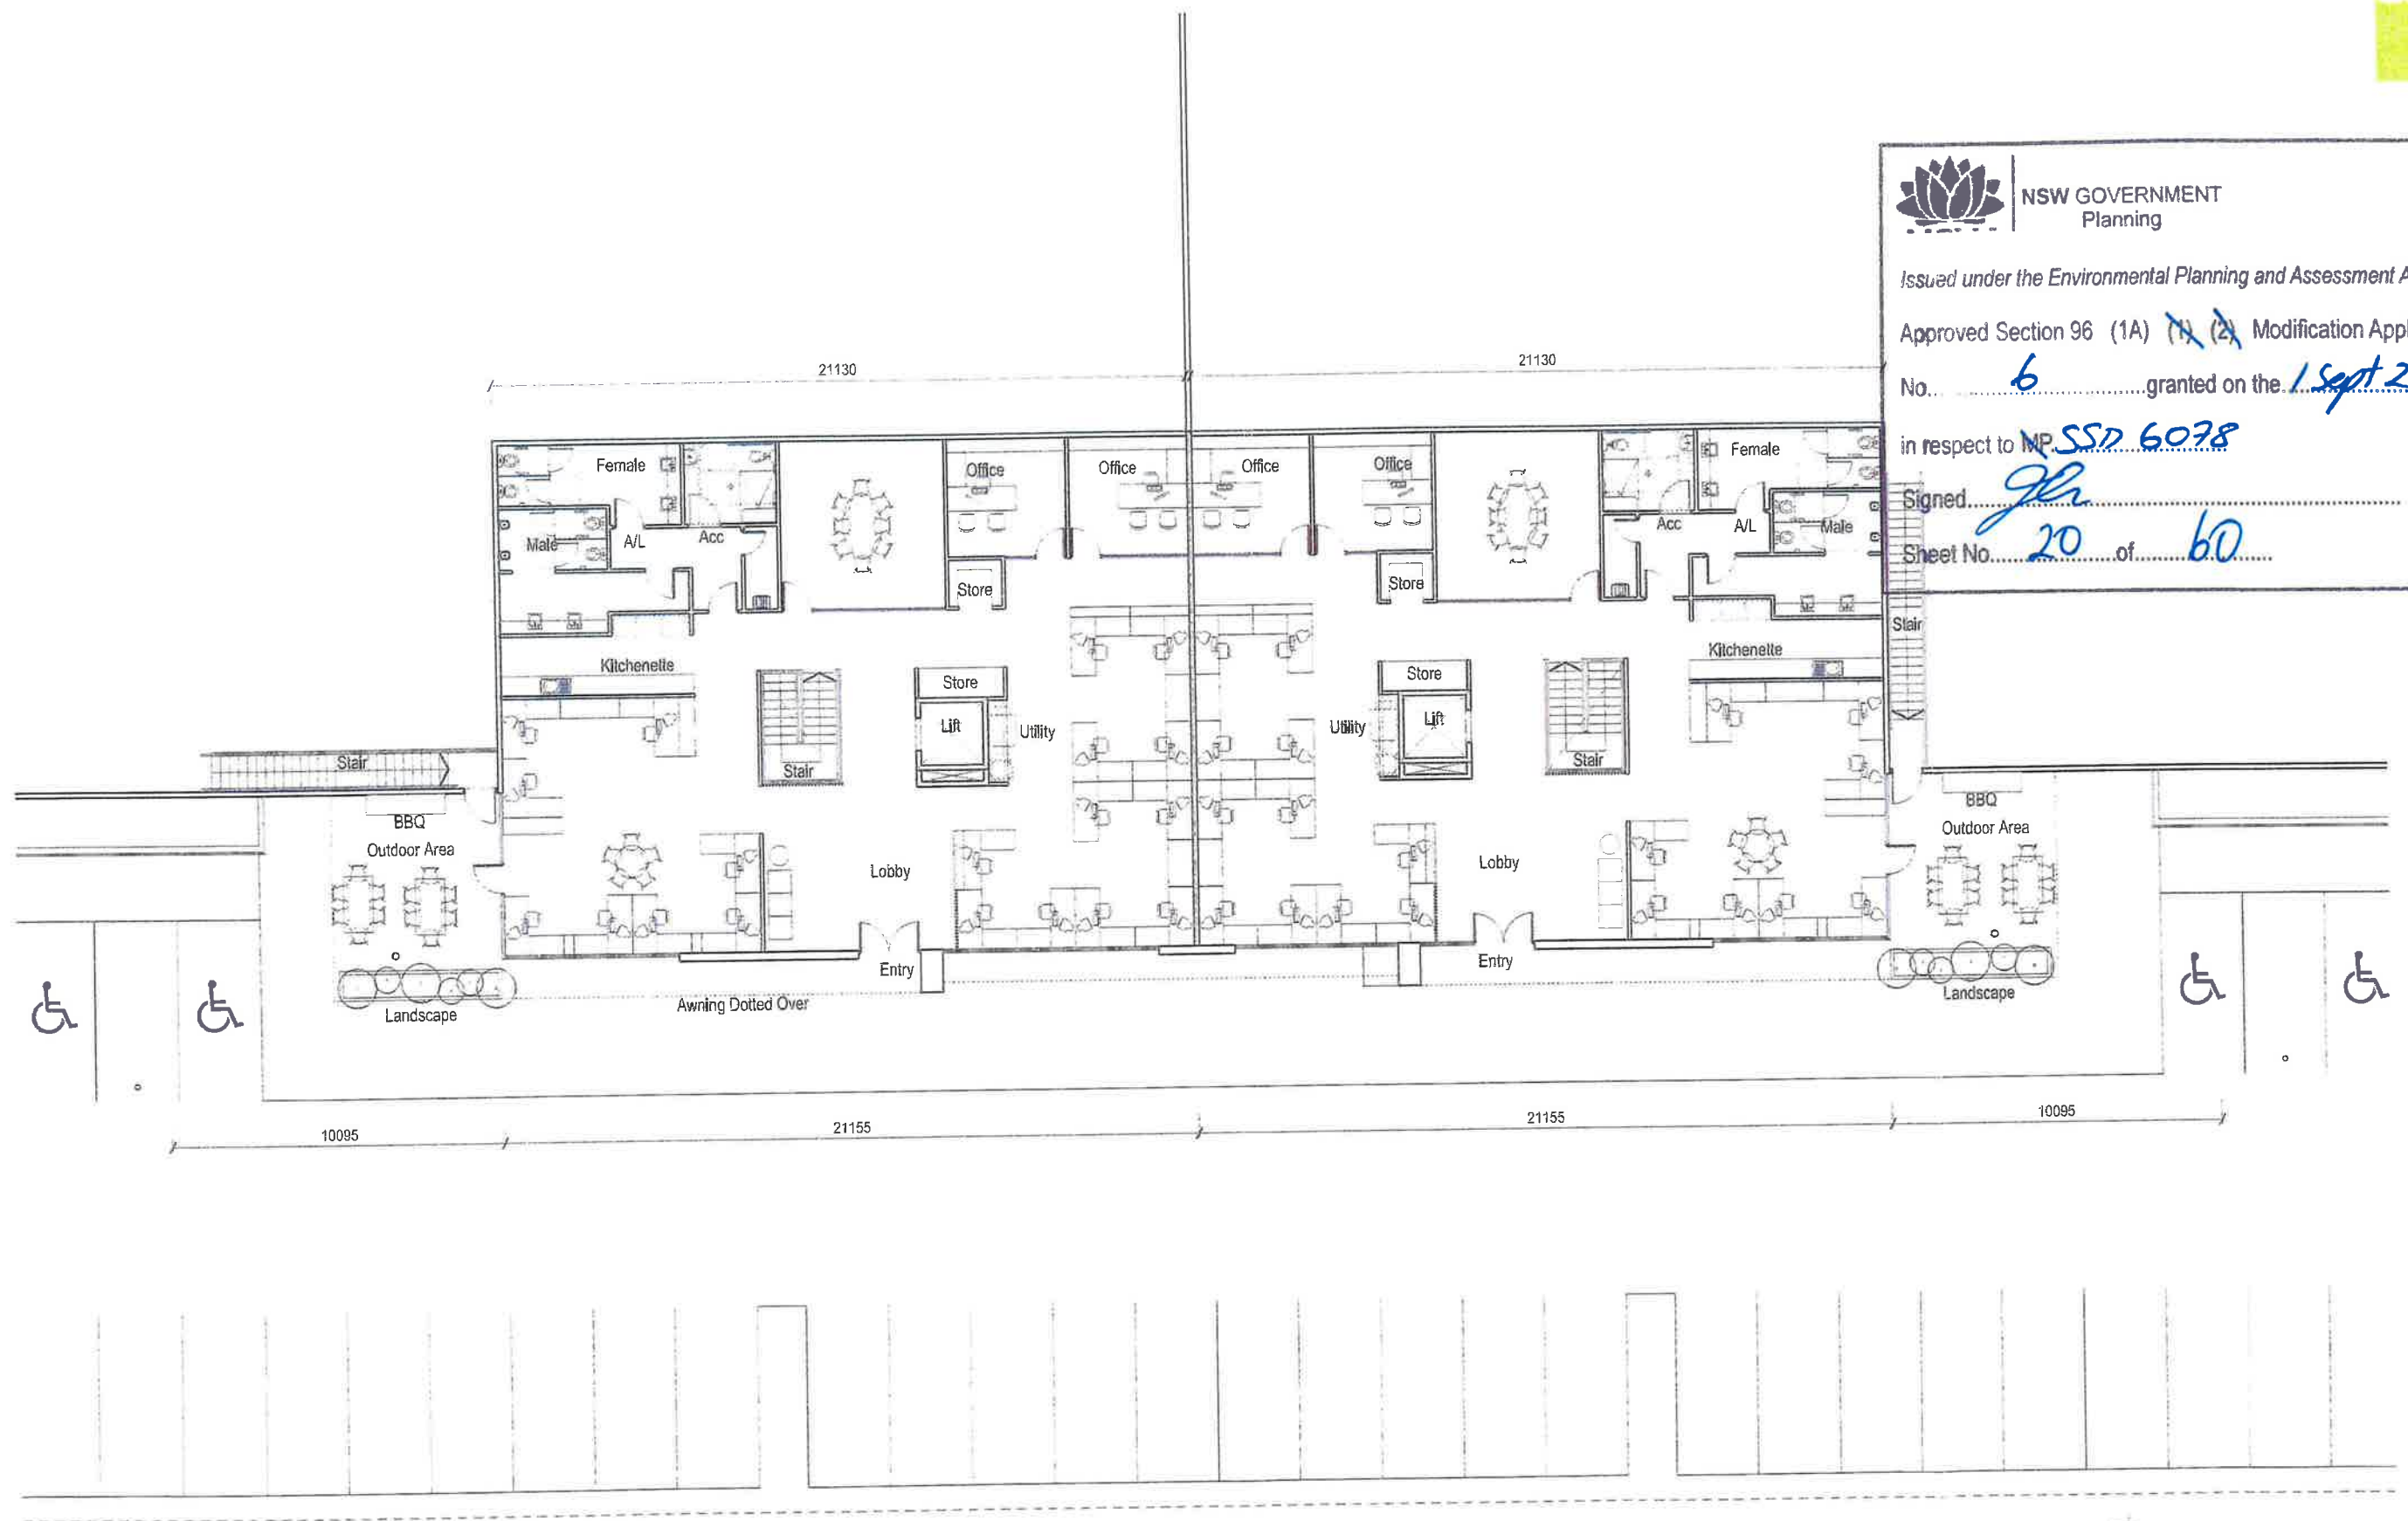

NSW GOVERNMENT
Planning

Issued under the Environmental Planning and Assessment Act 1979


Approved Section 96 (1A) ~~(1)~~ (2) Modification Application


No. 6 granted on the 1 Sept 2016

in respect to MP SSD 6078

Signed [Signature]

Sheet No. 20 of 60

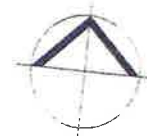

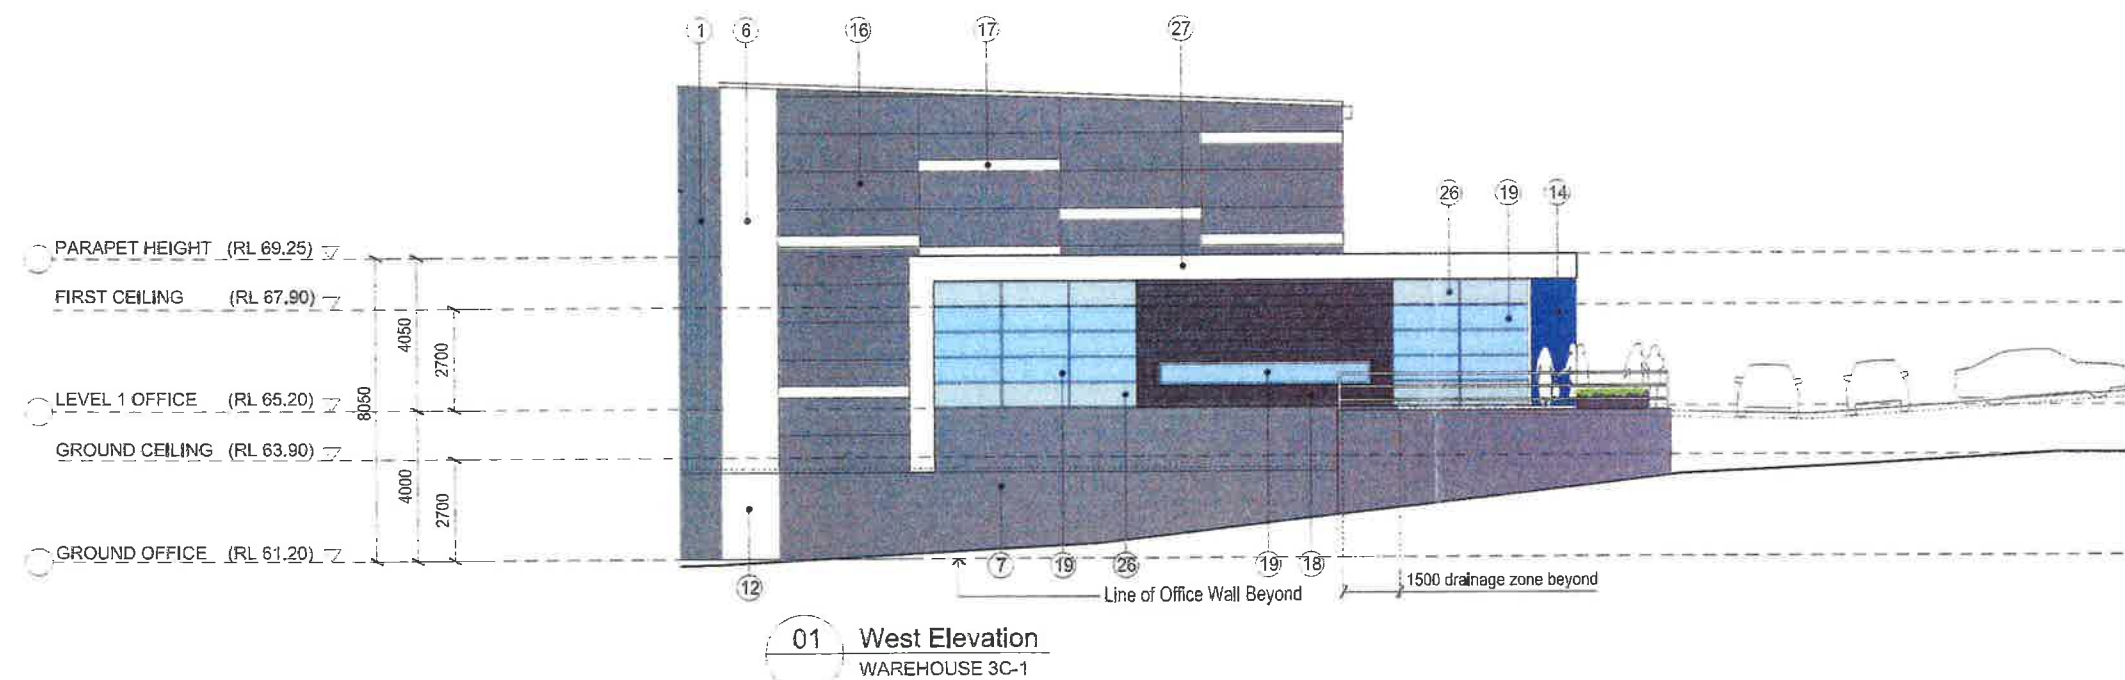



NSW GOVERNMENT
Planning

Issued under the Environmental Planning and Assessment Act 1979

Approved Section 96 (1A) (1) (2) Modification Application
No. 6 granted on the 1 Sept 2016
in respect to MP SSD 6078
Signed [Signature]
Sheet No. 21 of 60

Indicative External Finishes Legend

① Profiled Metal Wall Cladding Colorbond Basalt	⑦ Precast Concrete Dado Panel Paint Finish 'Basalt'	⑬ Aluminium Cladding 'Copper'	⑲ Aluminium Window Frames - Dark Grey (or sim.)	⑳ Goodman Sign
② Profiled Metal Wall Cladding Colorbond Shale Grey	⑧ Precast Concrete Dado Panel Paint Finish 'Shale Grey'	⑭ Aluminium Cladding 'Pommel Blue'	㉑ Profiled Metal Roofing - Light Grey	㉒ Colour Back Glass -
③ Profiled Metal Wall Cladding Dulux Alphatec 'Copper'	⑨ Precast Concrete Dado Panel Paint Finish 'Copper'	⑮ Aluminium Cladding 'Dark Grey'	㉒ Metal Roller Shutter Door - 'Galv. Finish'	㉓ Aluminium Cladding 'White'
④ Profiled Metal Wall Cladding Dulux Alphatec 'Pommel Blue'	⑩ Precast Concrete Dado Panel Paint Finish 'Pommel Blue'	⑯ Kingspan Colorbond Panel 'Basalt'	㉔ Translucent Skylight Panel	㉔ Aluminium Cladding 'Grey'
⑤ Profiled Metal Wall Cladding Dulux Alphatec 'Monument'	⑪ Precast Concrete Dado Panel Paint Finish 'Monument'	⑰ Kingspan Colorbond Highlight Panel 'Off White'	㉕ Steel Framed Awning - 'Galv. Finish'	
⑥ Profiled Metal Wall Cladding Dulux Alphatec 'White'	⑫ Precast Concrete Dado Panel Paint Finish 'White'	⑱ Terracade Facade System 'TN Smooth Simpson'	㉖ Tenant Signage	

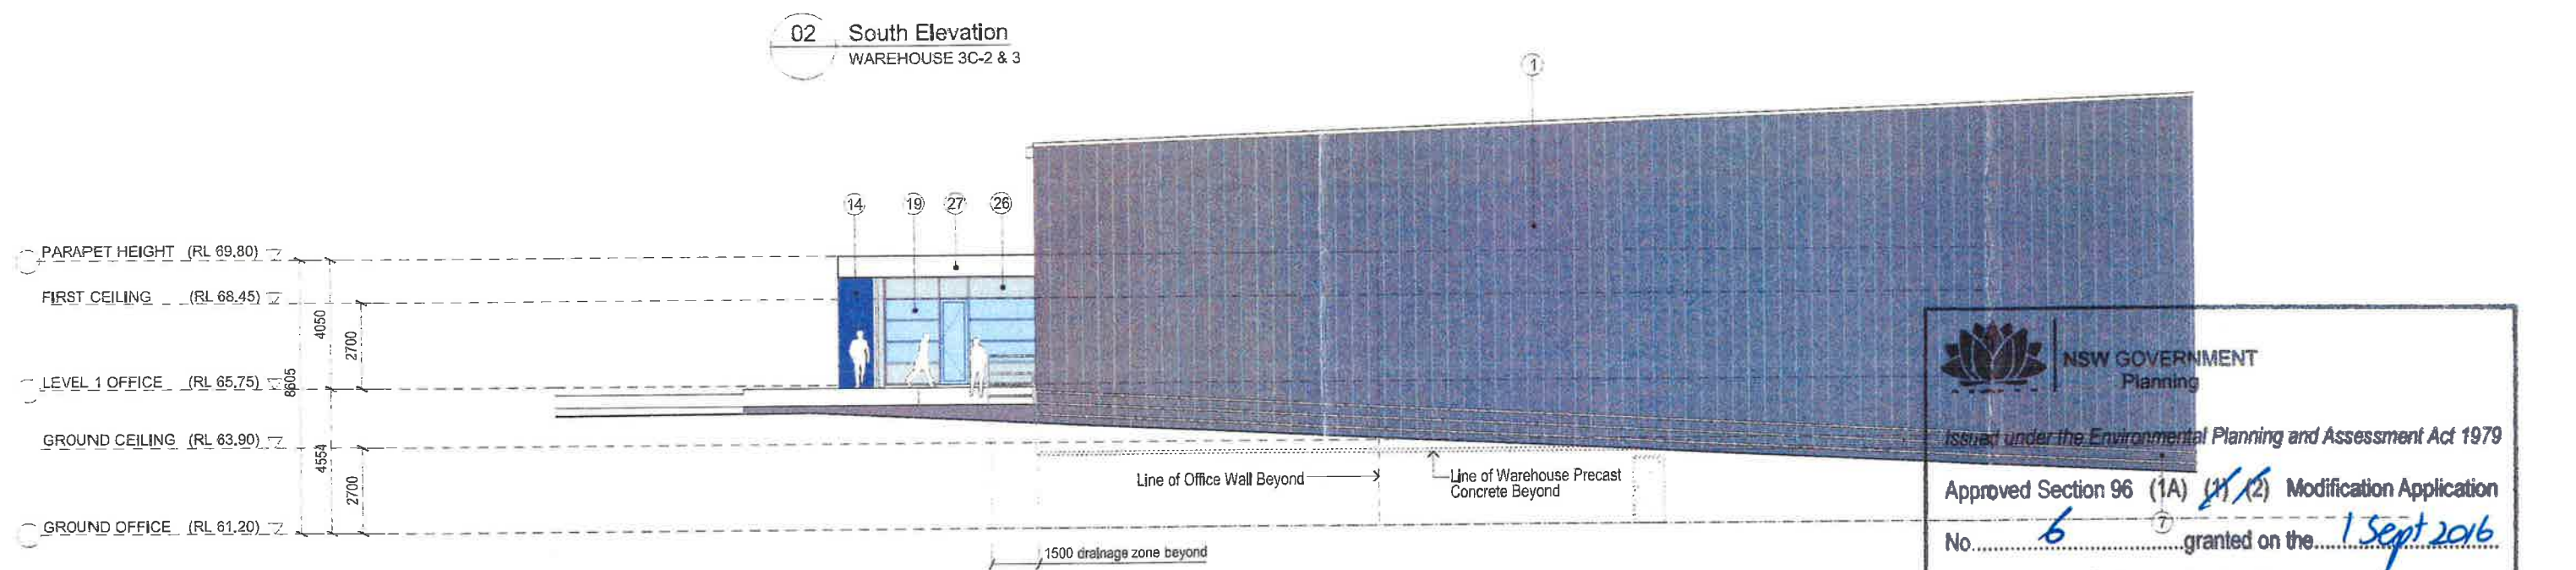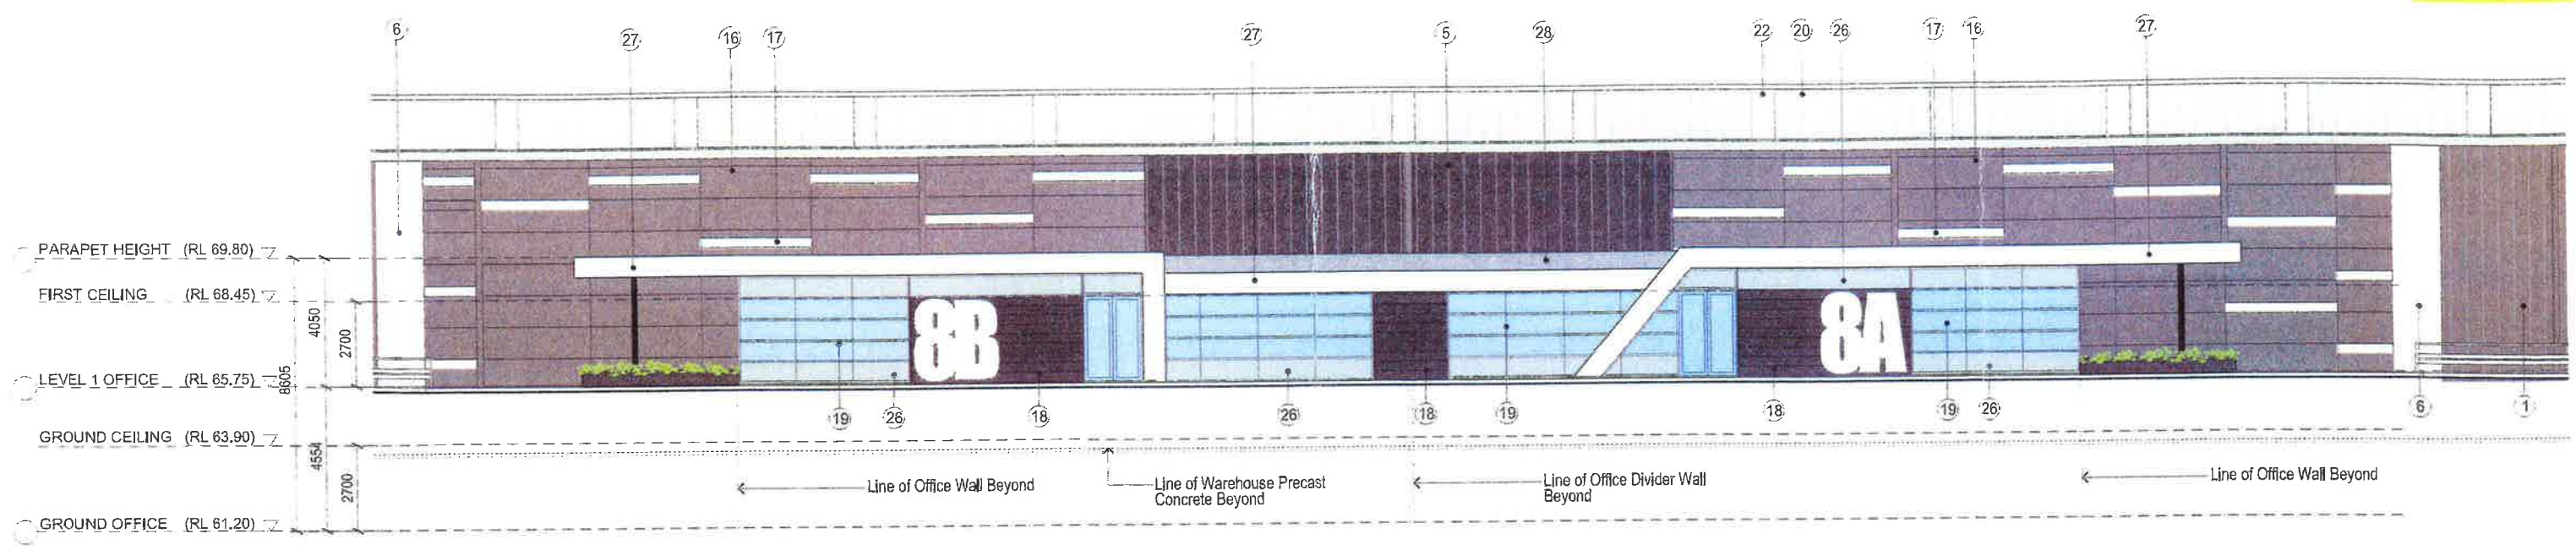


NSW GOVERNMENT
Planning


Issued under the Environmental Planning and Assessment Act 1979

Approved Section 96 (1A) ~~(1)~~ (2) Modification Application
No. 6 granted on the 1 Sept 2016
in respect to MP SSP 6078
Signed [Signature]
Sheet No. 22 of 60


Indicative External Finishes Legend			
①	Profiled Metal Wall Cladding Colorbond Basalt	⑦	Precast Concrete Dado Panel Paint Finish 'Basalt'
②	Profiled Metal Wall Cladding Colorbond Shale Grey	⑧	Precast Concrete Dado Panel Paint Finish 'Shale Grey'
③	Profiled Metal Wall Cladding Dulux Alphatec 'Copper'	⑨	Precast Concrete Dado Panel Paint Finish 'Copper'
④	Profiled Metal Wall Cladding Dulux Alphatec 'Pommel Blue'	⑩	Precast Concrete Dado Panel Paint Finish 'Pommel Blue'
⑤	Profiled Metal Wall Cladding Dulux Alphatec 'Monument'	⑪	Precast Concrete Dado Panel Paint Finish 'Monument'
⑥	Profiled Metal Wall Cladding Dulux Alphatec 'White'	⑫	Precast Concrete Dado Panel Paint Finish 'White'
⑬	Aluminium Cladding 'Copper'	⑮	Aluminium Cladding 'Dark Grey'
⑭	Aluminium Cladding 'Pommel Blue'	⑯	Kingspan Colorbond Panel 'Basalt'
⑰	Aluminium Cladding 'Dark Grey'	⑰	Kingspan Colorbond Highlight Panel 'Off White'
⑱	Aluminum Window Frames - Dark Grey (or sim.)	⑲	Terracade Facade System 'TN Smooth Simpson'
⑲	Aluminum Window Frames - Dark Grey (or sim.)	⑲	Terracade Facade System 'TN Smooth Simpson'
⑳	Profiled Metal Roofing - Light Grey	㉑	Aluminum Window Frames - Dark Grey (or sim.)
㉑	Metal Roller Shutter Door - 'Galv. Finish'	㉒	Profiled Metal Roofing - Light Grey
㉒	Tranlucent Skylight Panel	㉓	Metal Roller Shutter Door - 'Galv. Finish'
㉓	Steel Framed Awning - 'Galv. Finish'	㉔	Tranlucent Skylight Panel
㉔	Tenant Signage	㉕	Steel Framed Awning - 'Galv. Finish'
㉕	Goodman Sign	㉖	Tenant Signage
㉖	Colour Back Glass -	㉗	Goodman Sign
㉗	Aluminium Cladding 'White'	㉘	Colour Back Glass -
㉘	Aluminium Cladding 'Grey'	㉙	Aluminium Cladding 'White'

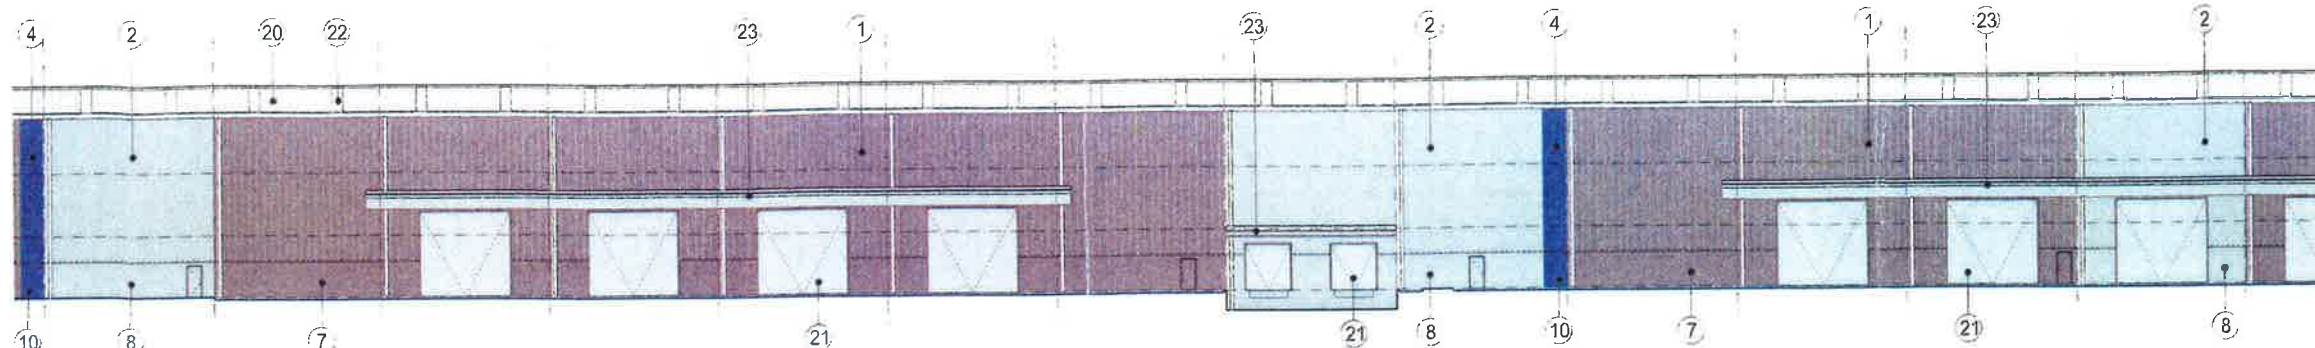


TH ELEVATION
WAREHOUSE - SCALE 1:500 @ A3

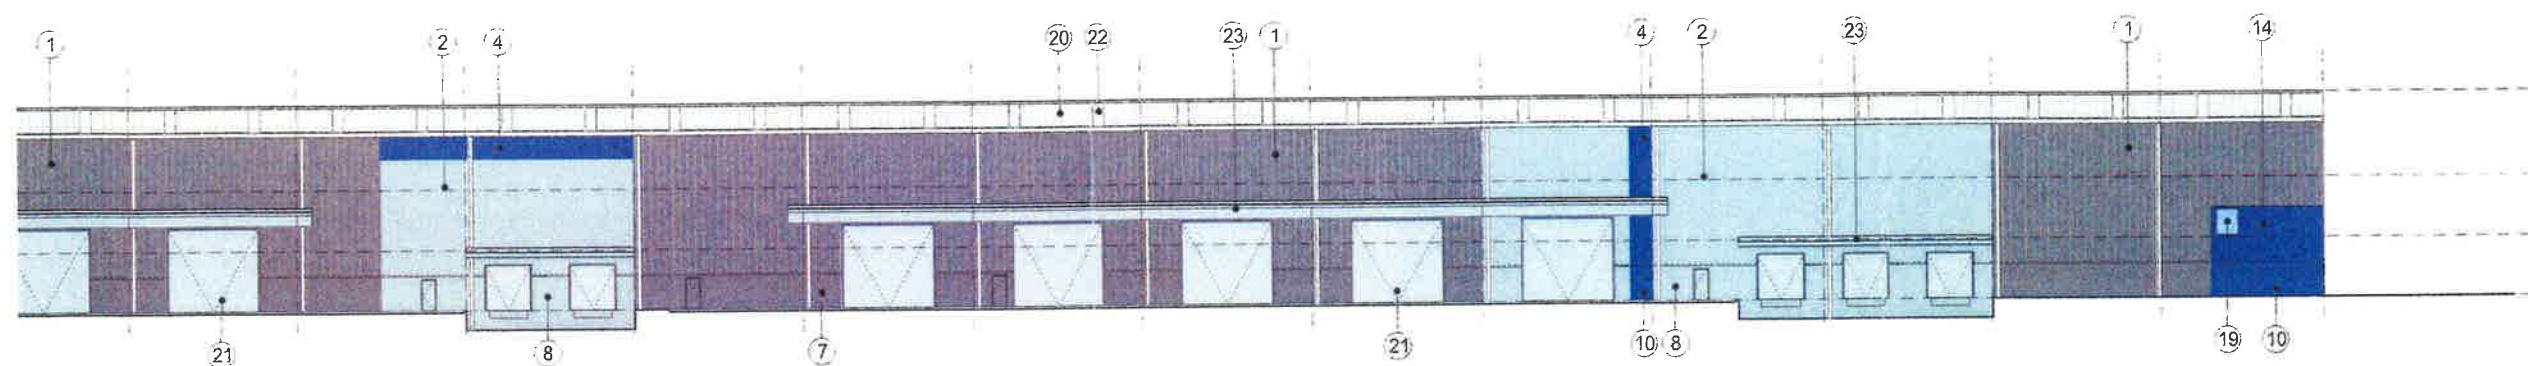

TH ELEVATION
WAREHOUSE - SCALE 1:500 @ A3

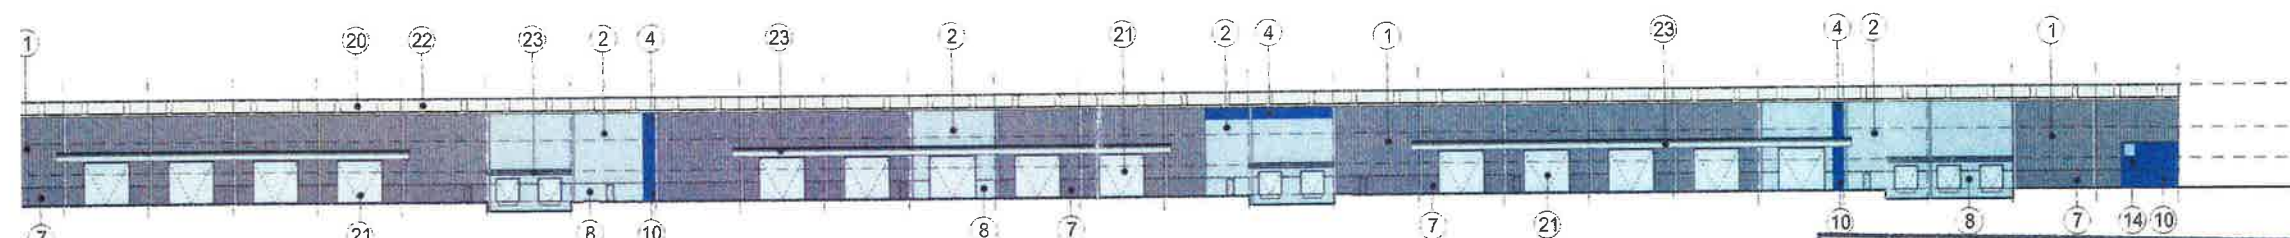

TH ELEVATION
SCALE 1:1000 @ A3

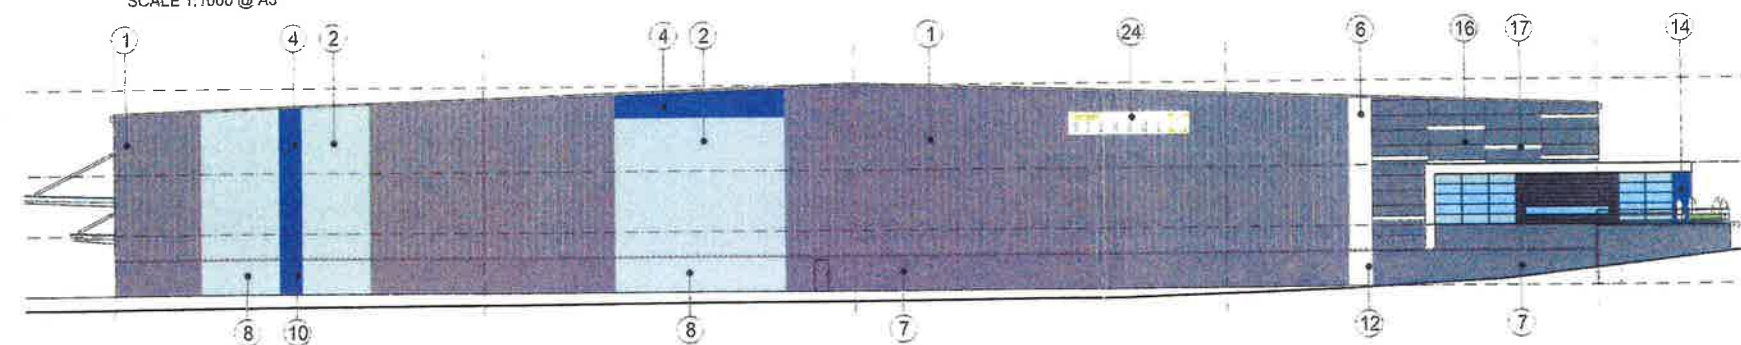

T ELEVATION
LL WAREHOUSE - SCALE 1:500 @ A3

 **NSW GOVERNMENT**
Planning

Issued under the Environmental Planning and Assessment Act 1979

Approved Section 96 (1A) ☒ (1) ☒ Modification Application
No. 6 granted on the 15 Sept 2016
in respect to MP SSD 6078
Signed [Signature]
Sheet No. 23 of 60

Legend

Basalt	7	Precast Concrete Dado Panel Paint Finish 'Basalt'	13	Aluminium Cladding 'Copper'	19	Aluminum Window Frames - Dark Grey (or sim.)	25	Goodman Sign
Shale Grey	8	Precast Concrete Dado Panel Paint Finish 'Shale Grey'	14	Aluminium Cladding 'Pommel Blue'	20	Profiled Metal Roofing - Light Grey	26	Colour Back Glass -
atec 'Copper'	9	Precast Concrete Dado Panel Paint Finish 'Copper'	15	Aluminium Cladding 'Dark Grey'	21	Metal Roller Shutter Door - 'Galv. Finish'	27	Aluminium Cladding 'White'
atec 'Pommel Blue'	10	Precast Concrete Dado Panel Paint Finish 'Pommel Blue'	16	Kingspan Colorbond Panel 'Basalt'	22	Translucent Skylight Panel	28	Aluminium Cladding 'Grey'
atec 'Monument'	11	Precast Concrete Dado Panel Paint Finish 'Monument'	17	Kingspan Colorbond Highlight Panel 'Off White'	23	Steel Framed Awning - 'Galv. Finish'		
atec 'White'	12	Precast Concrete Dado Panel Paint Finish 'White'	18	Terracade Facade System 'TN Smooth Simpson'	24	Tenant Signage		