


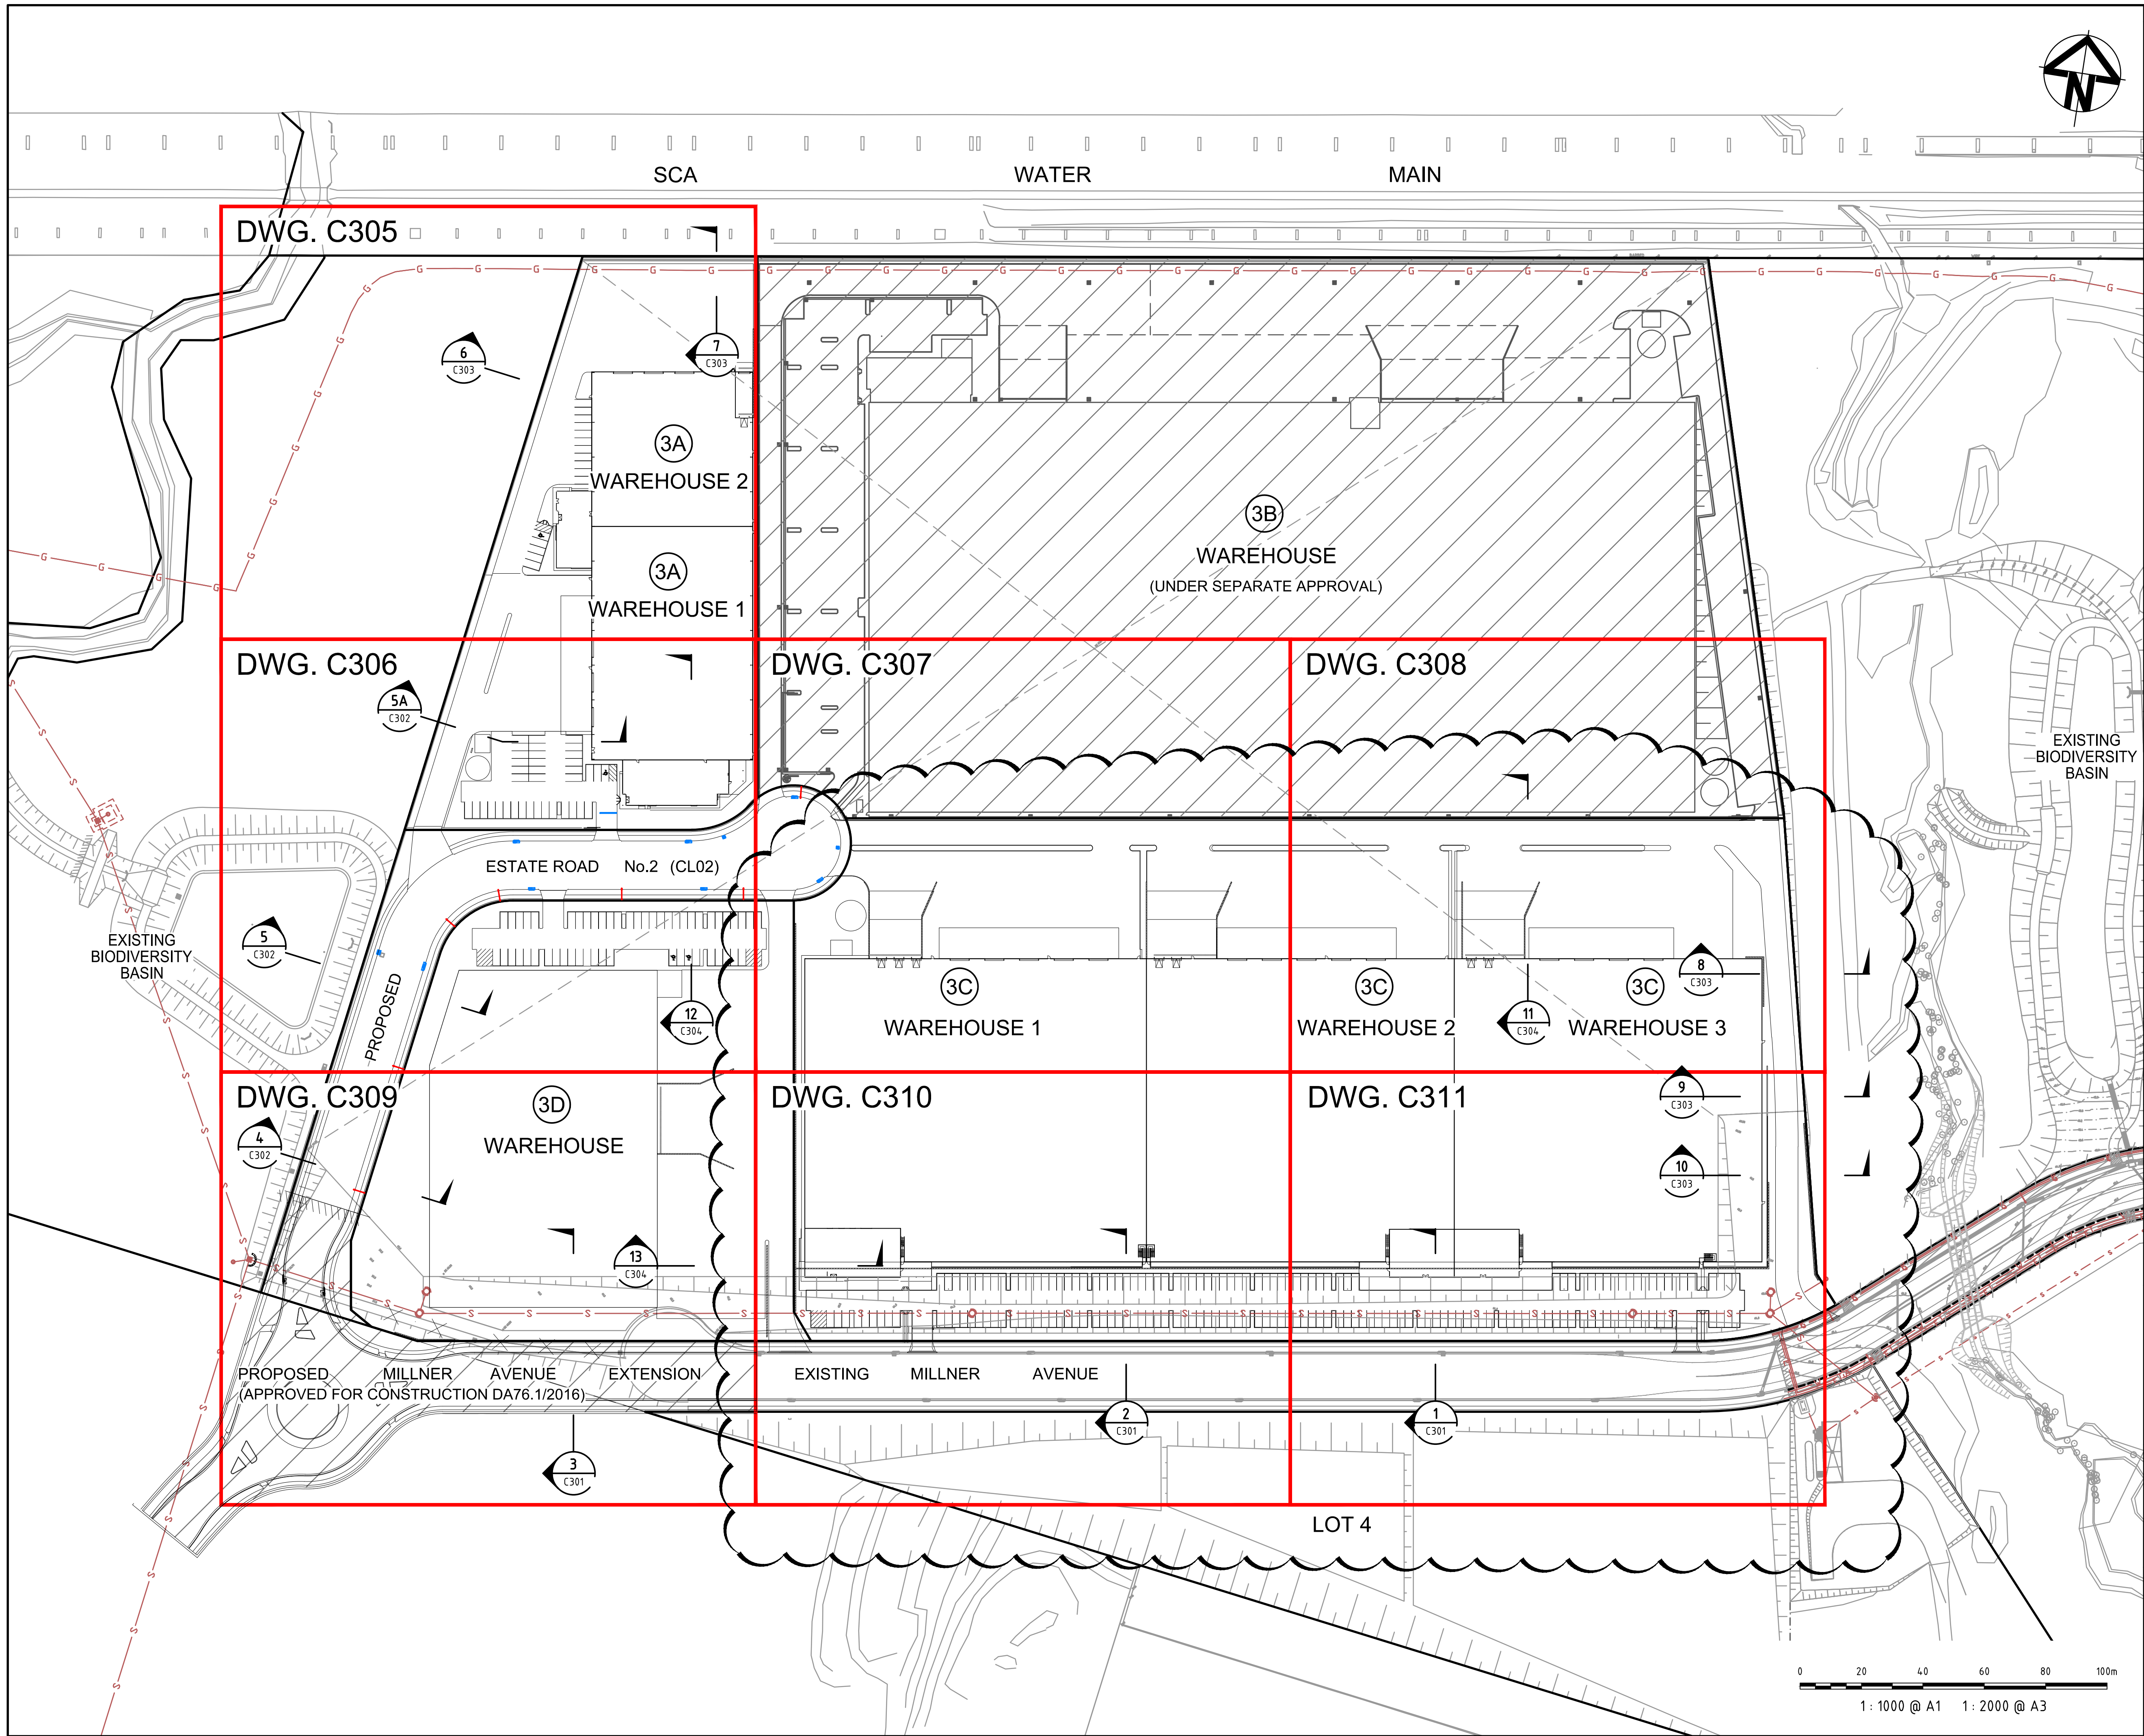

J	RE-ISSUED FOR SECTION 96 APPROVAL	30-03-17
Issue	Description	Date

THIS DRAWING CANNOT BE COPIED OR REPRODUCED IN ANY FORM OR USED FOR ANY OTHER PURPOSE OTHER THAN THAT ORIGINALLY INTENDED WITHOUT THE WRITTEN PERMISSION OF AT&L

Status		FOR APPROVAL		A1
NOT TO BE USED FOR CONSTRUCTION				
Scales	1 : 1000 @ A1	Drawn		
		FX		
		Designed		
		FX		
Height Datum	AHD	Checked		
		MM		
Grid	MGA	Approved		
File:		C300.dwg		

File: C300.dwg

Client

Civil Engineers and Project Managers

Level 7, 153 Walker Street
North Sydney NSW 2065
ABN 96 130 882 405
Tel: 02 9439 1777
Fax: 02 9923 1055
www.atl.net.au
info@atl.net.au


Project

OAKDALE CENTRAL INDUSTRIAL FACILITIES LOT 3

Title

GENERAL ARRANGEMENT PLAN

Project - Drawing No.	Issue
C300 13-143	J

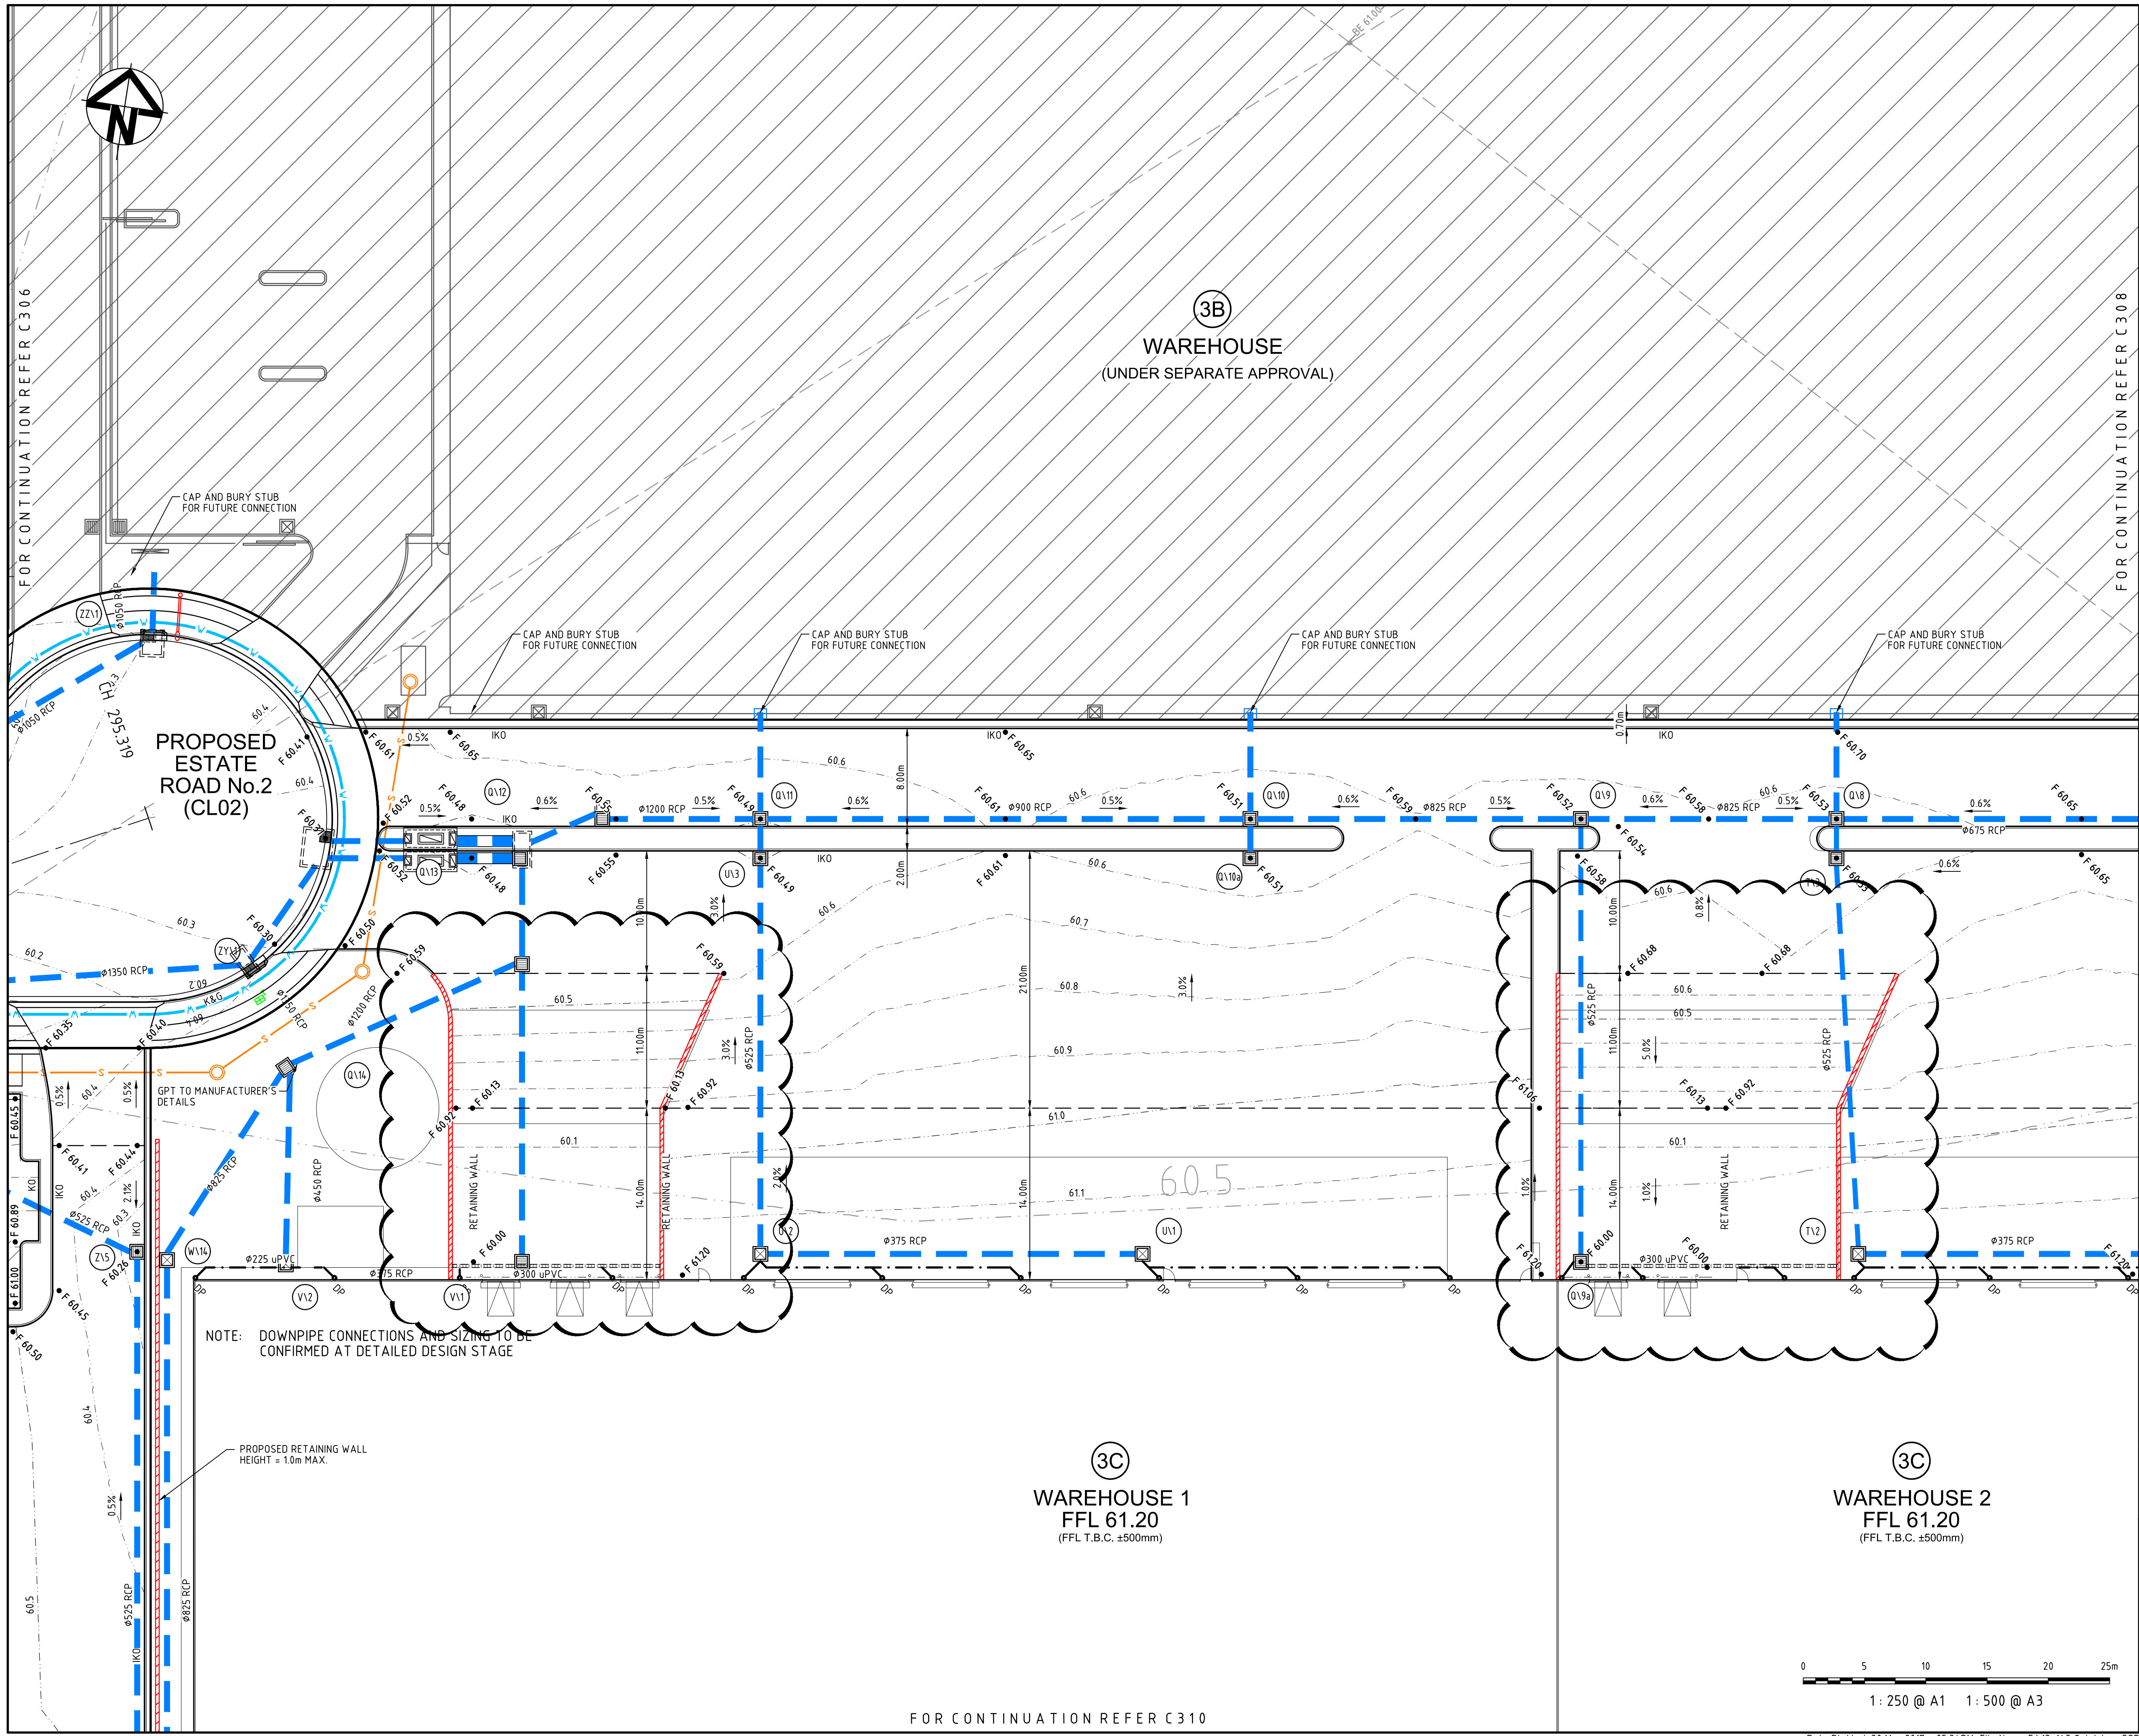

Issue	Description	Date
H	RE-ISSUED FOR SECTION 96 APPROVAL	30-03-17
G	ISSUED FOR SECTION 96 APPROVAL	30-05-16
F	ISSUED FOR SECTION 96 APPROVAL	29-02-16
E	ISSUED FOR CLIENT REVIEW	12-02-16
D	ISSUED FOR SECTION 96 APPROVAL	17-11-15
C	ISSUED FOR SECTION 96 APPROVAL	12-11-15
B	STATE SIGNIFICANT DEVELOPMENT APPLICATION	21-10-13
A	ISSUED FOR CLIENT REVIEW	11-10-13

THIS DRAWING CANNOT BE COPIED OR REPRODUCED IN ANY FORM OR USED FOR ANY OTHER PURPOSE OTHER THAN THAT ORIGINALLY INTENDED WITHOUT THE WRITTEN PERMISSION OF AT&L

Status	FOR APPROVAL	
	NOT TO BE USED FOR CONSTRUCTION	
Scales	1 : 250 @ A1	Drawn FX Designed FX
Height Datum	AHD	Checked MM
Grid	MGA	Approved

File: C307.dwg

Client



Civil Engineers and Project Managers



Level 7, 153 Walker Street
North Sydney NSW 2065
ABN 96 130 882 405
Tel: 02 9439 1777
Fax: 02 9923 1055
www.atl.net.au
info@atl.net.au


Project


OAKDALE CENTRAL INDUSTRIAL FACILITIES LOT 3

Title

SITWORKS AND STORMWATER DRAINAGE PLAN SHEET 3

Project - Drawing No.	Issue
C307	H

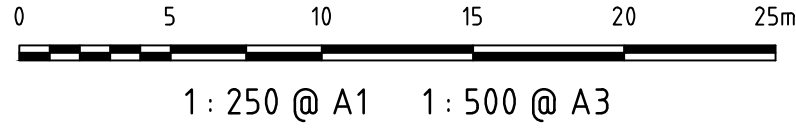

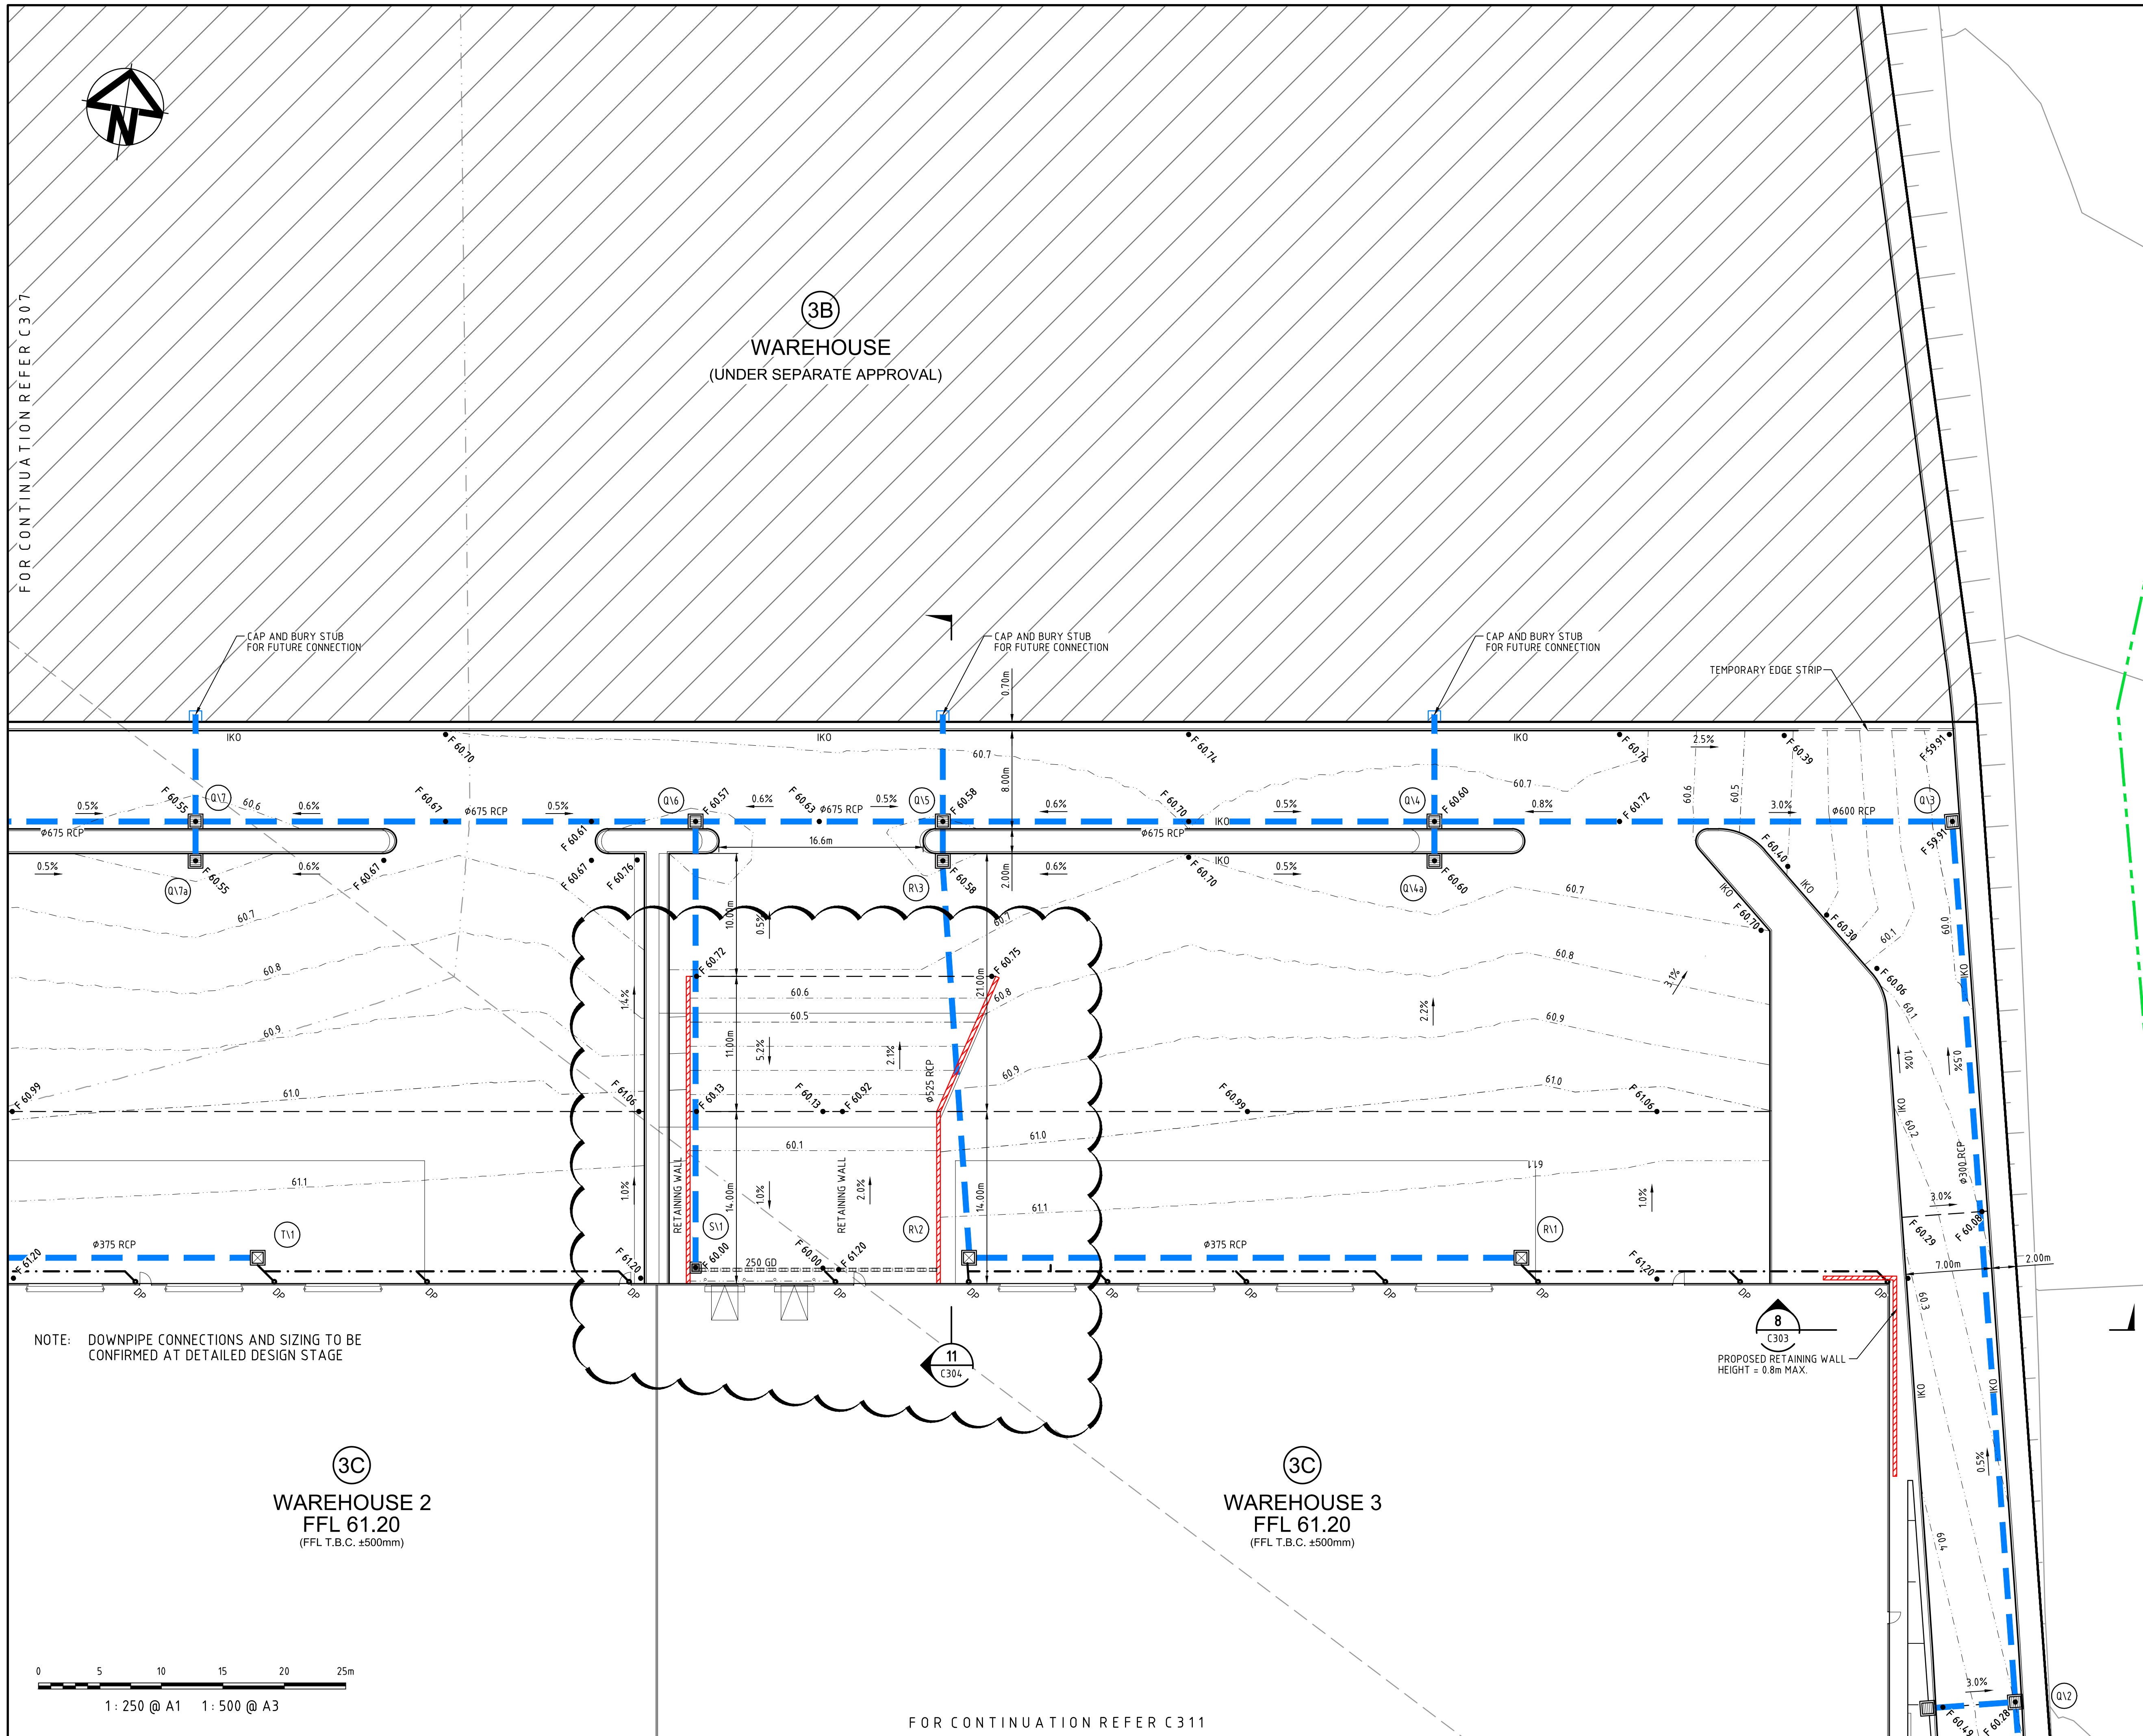

Issue	Description	Date
H	RE-ISSUED FOR SECTION 96 APPROVAL	30-03-17
G	ISSUED FOR SECTION 96 APPROVAL	30-05-16
F	ISSUED FOR SECTION 96 APPROVAL	29-02-16
E	ISSUED FOR CLIENT REVIEW	12-02-16
D	ISSUED FOR SECTION 96 APPROVAL	17-11-15
C	ISSUED FOR SECTION 96 APPROVAL	12-11-15
B	STATE SIGNIFICANT DEVELOPMENT APPLICATION	21-10-13
A	ISSUED FOR CLIENT REVIEW	11-10-13

THIS DRAWING CANNOT BE COPIED OR REPRODUCED IN ANY FORM OR USED FOR ANY OTHER PURPOSE OTHER THAN THAT ORIGINALLY INTENDED WITHOUT THE WRITTEN PERMISSION OF AT&L

Status	FOR APPROVAL NOT TO BE USED FOR CONSTRUCTION	A1
--------	---	----

Scales	1 : 250 @ A1	Drawn FX Designed FX
--------	--------------	-------------------------------

Height Datum	AHD	Checked MM
Grid	MGA	Approved

File: C308.dwg





Civil Engineers and Project Managers
at&l
Level 7, 153 Walker Street
North Sydney NSW 2065
ABN 96 130 882 405
Tel: 02 9439 1777
Fax: 02 9923 1055
www.atl.net.au
info@atl.net.au

Project
**OAKDALE CENTRAL
INDUSTRIAL FACILITIES
LOT 3**

Title
**SITWORKS AND
STORMWATER DRAINAGE
PLAN
SHEET 4**

Project - Drawing No.	C308	13-143	Issue	H
-----------------------	------	--------	-------	---

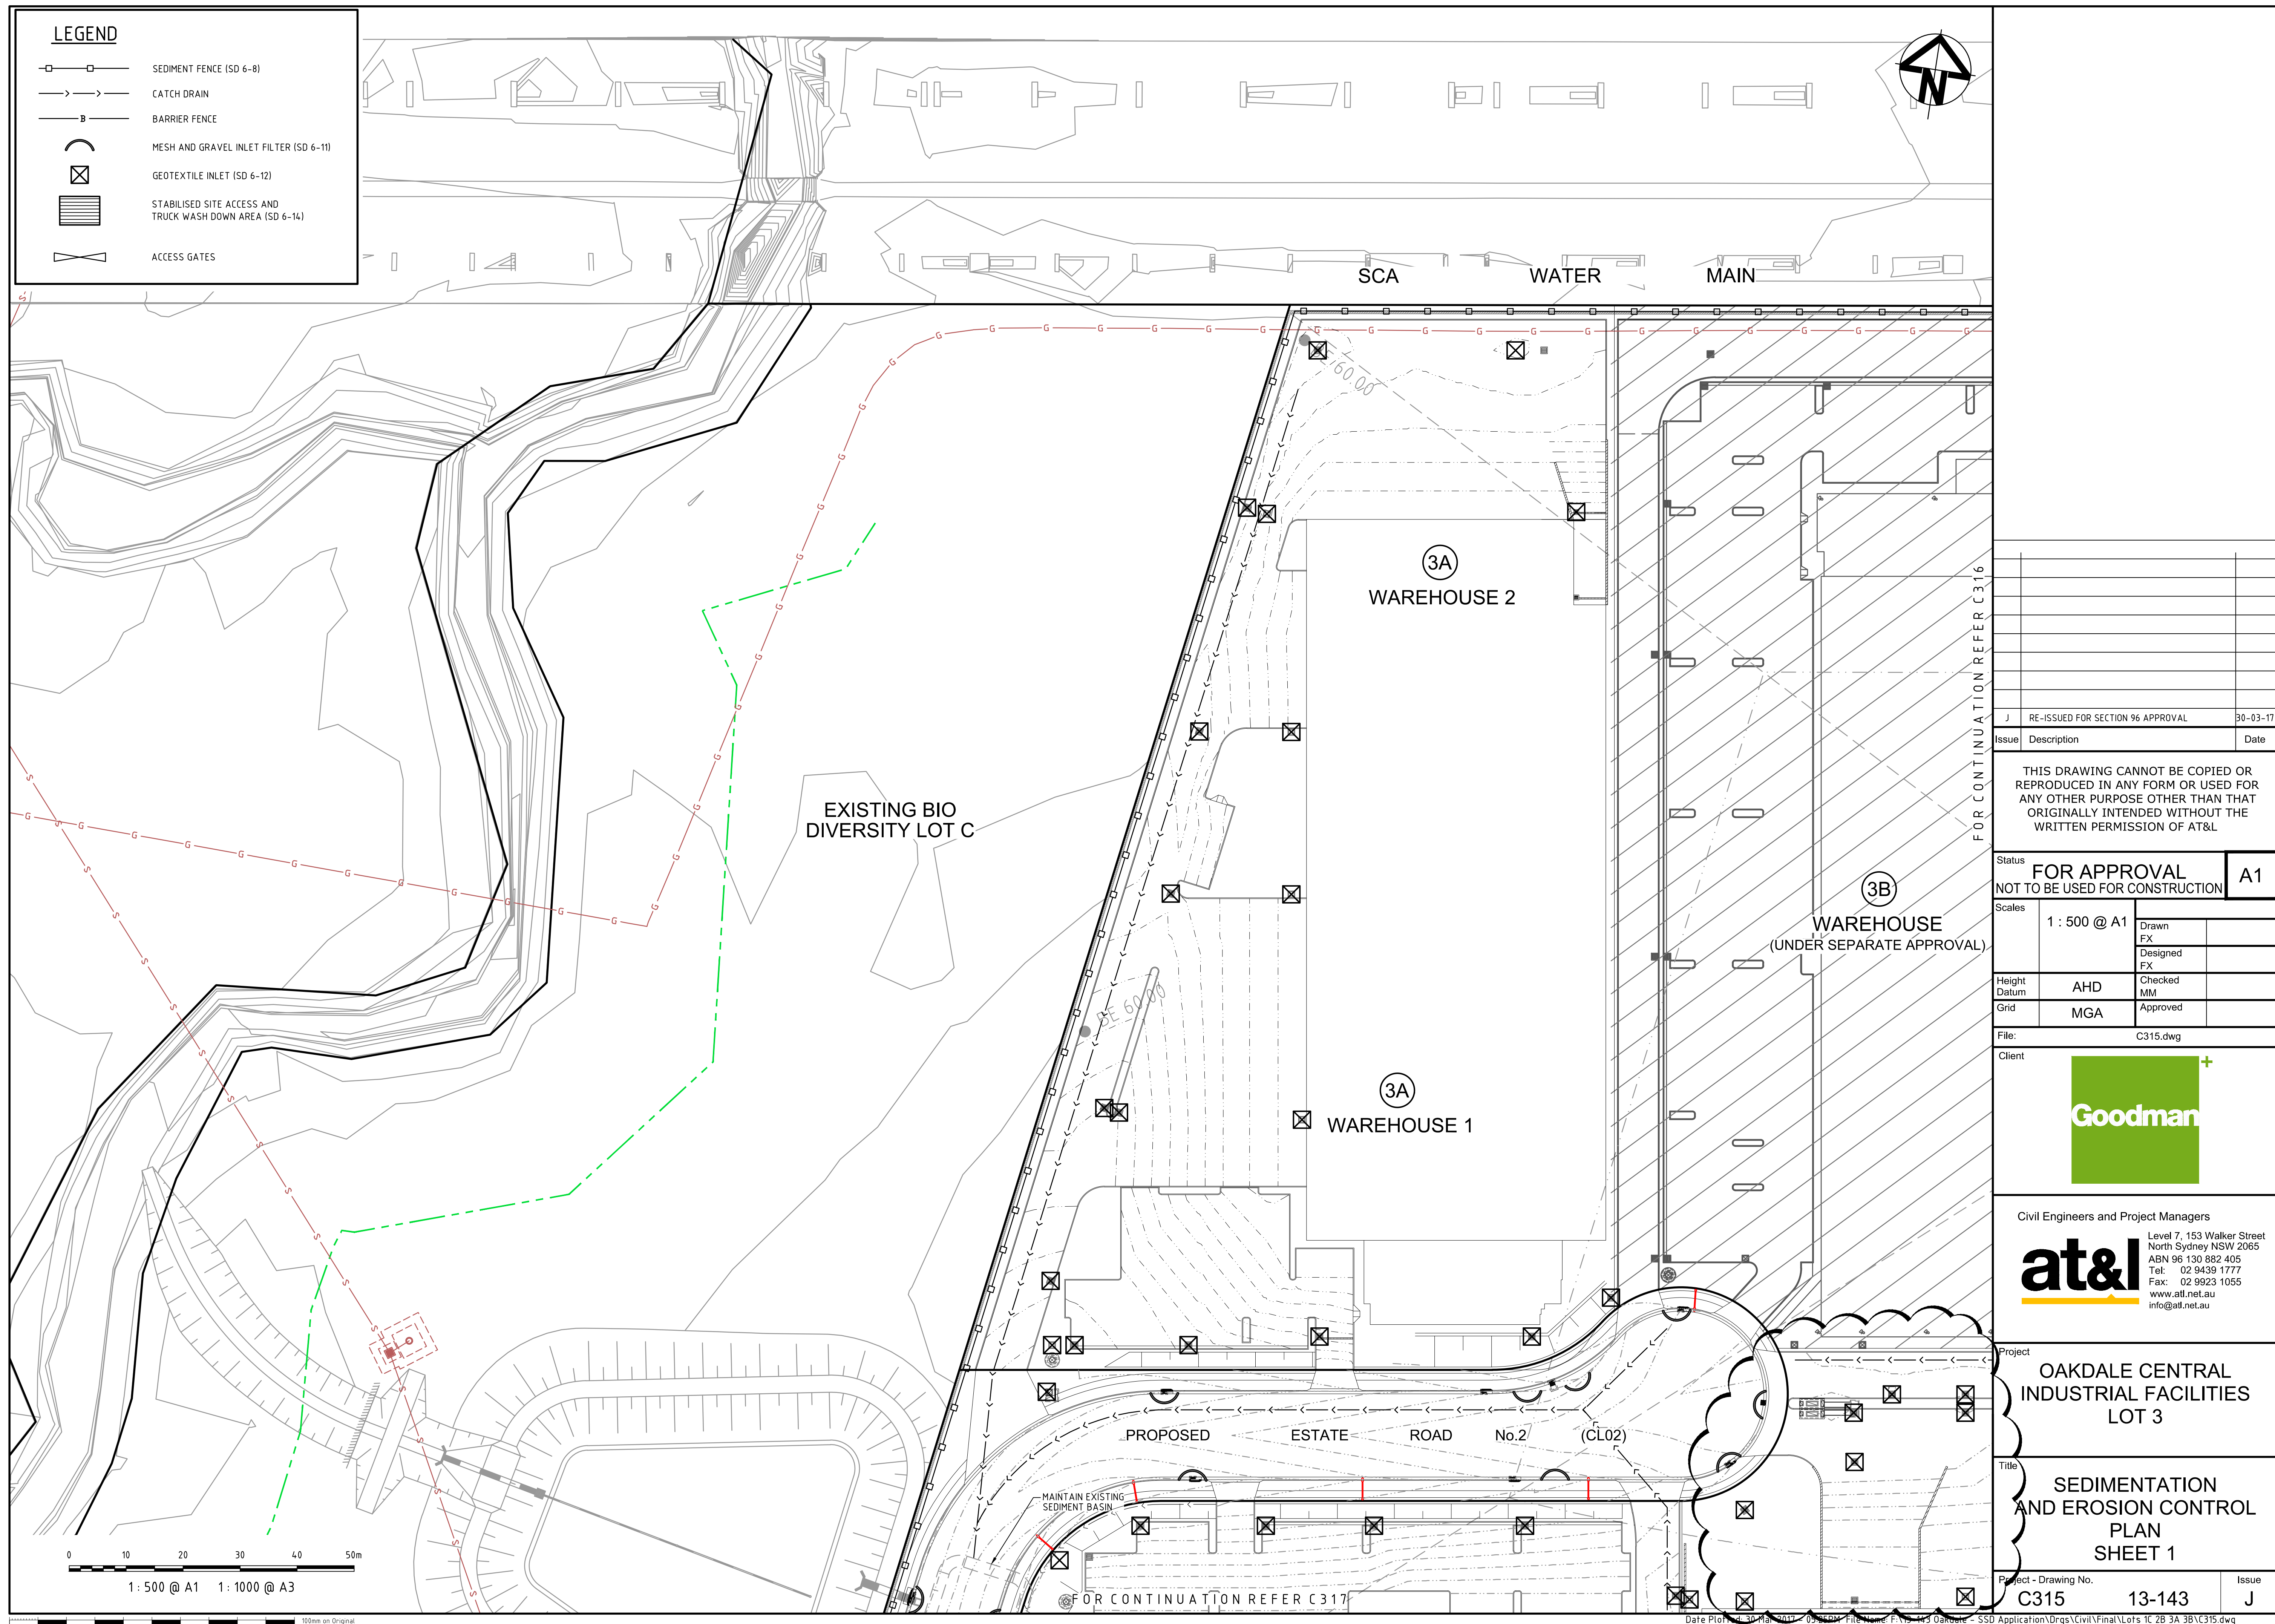

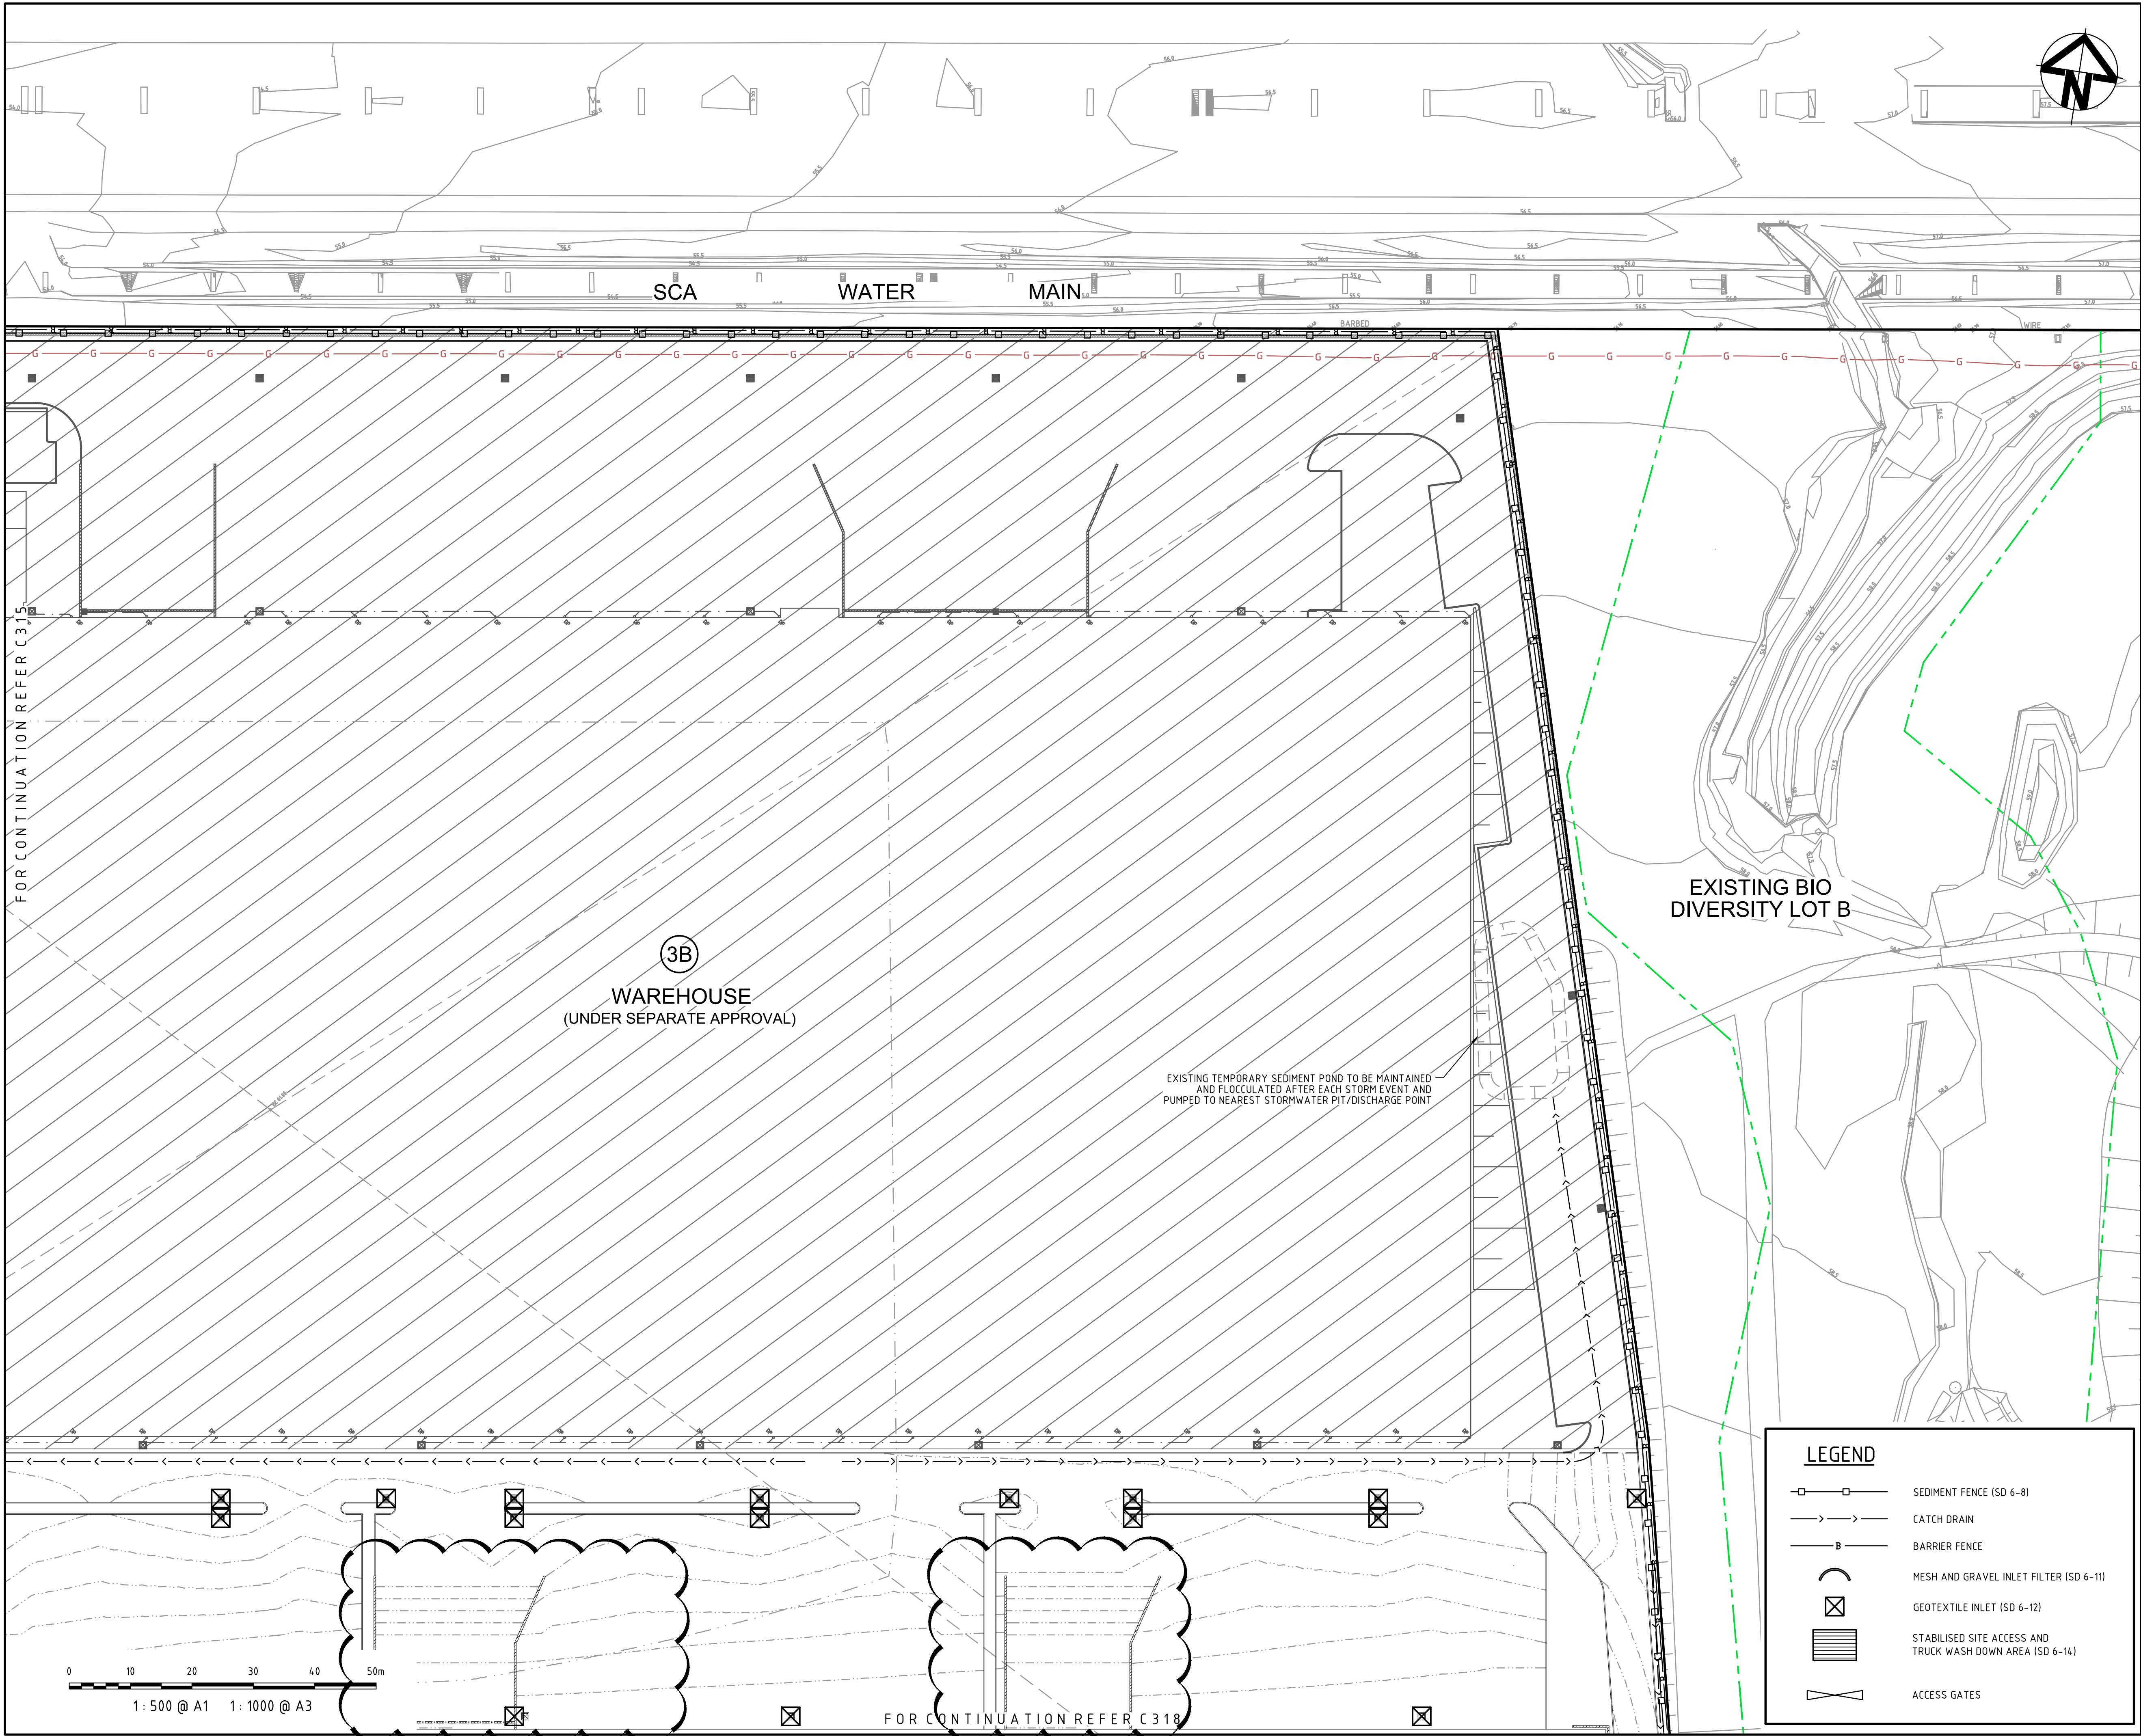

H	RE-ISSUED FOR SECTION 96 APPROVAL	30-03-17
G	ISSUED FOR SECTION 96 APPROVAL	30-05-16
F	ISSUED FOR SECTION 96 APPROVAL	29-02-16
E	ISSUED FOR CLIENT REVIEW	12-02-16
D	ISSUED FOR SECTION 96 APPROVAL	17-11-15
C	ISSUED FOR SECTION 96 APPROVAL	12-11-15
B	STATE SIGNIFICANT DEVELOPMENT APPLICATION	21-10-13
A	ISSUED FOR CLIENT REVIEW	11-10-13
Issue	Description	Date

THIS DRAWING CANNOT BE COPIED OR REPRODUCED IN ANY FORM OR USED FOR ANY OTHER PURPOSE OTHER THAN THAT ORIGINALLY INTENDED WITHOUT THE WRITTEN PERMISSION OF AT&L

Status	FOR APPROVAL	A1
NOT TO BE USED FOR CONSTRUCTION		

Scales	1 : 500 @ A1	Drawn FX	
		Designed FX	
Height Datum	AHD	Checked MM	
Grid	MGA	Approved	

File: C316.dwg




Civil Engineers and Project Managers

at&l
Level 7, 153 Walker Street
North Sydney NSW 2065
ABN 96 130 882 405
Tel: 02 9439 1777
Fax: 02 9923 1055
www.atl.net.au
info@atl.net.au

Project
OAKDALE CENTRAL INDUSTRIAL FACILITIES LOT 3


Title
SEDIMENTATION AND EROSION CONTROL PLAN SHEET 2

Project - Drawing No.	Issue
C316 13-143	H

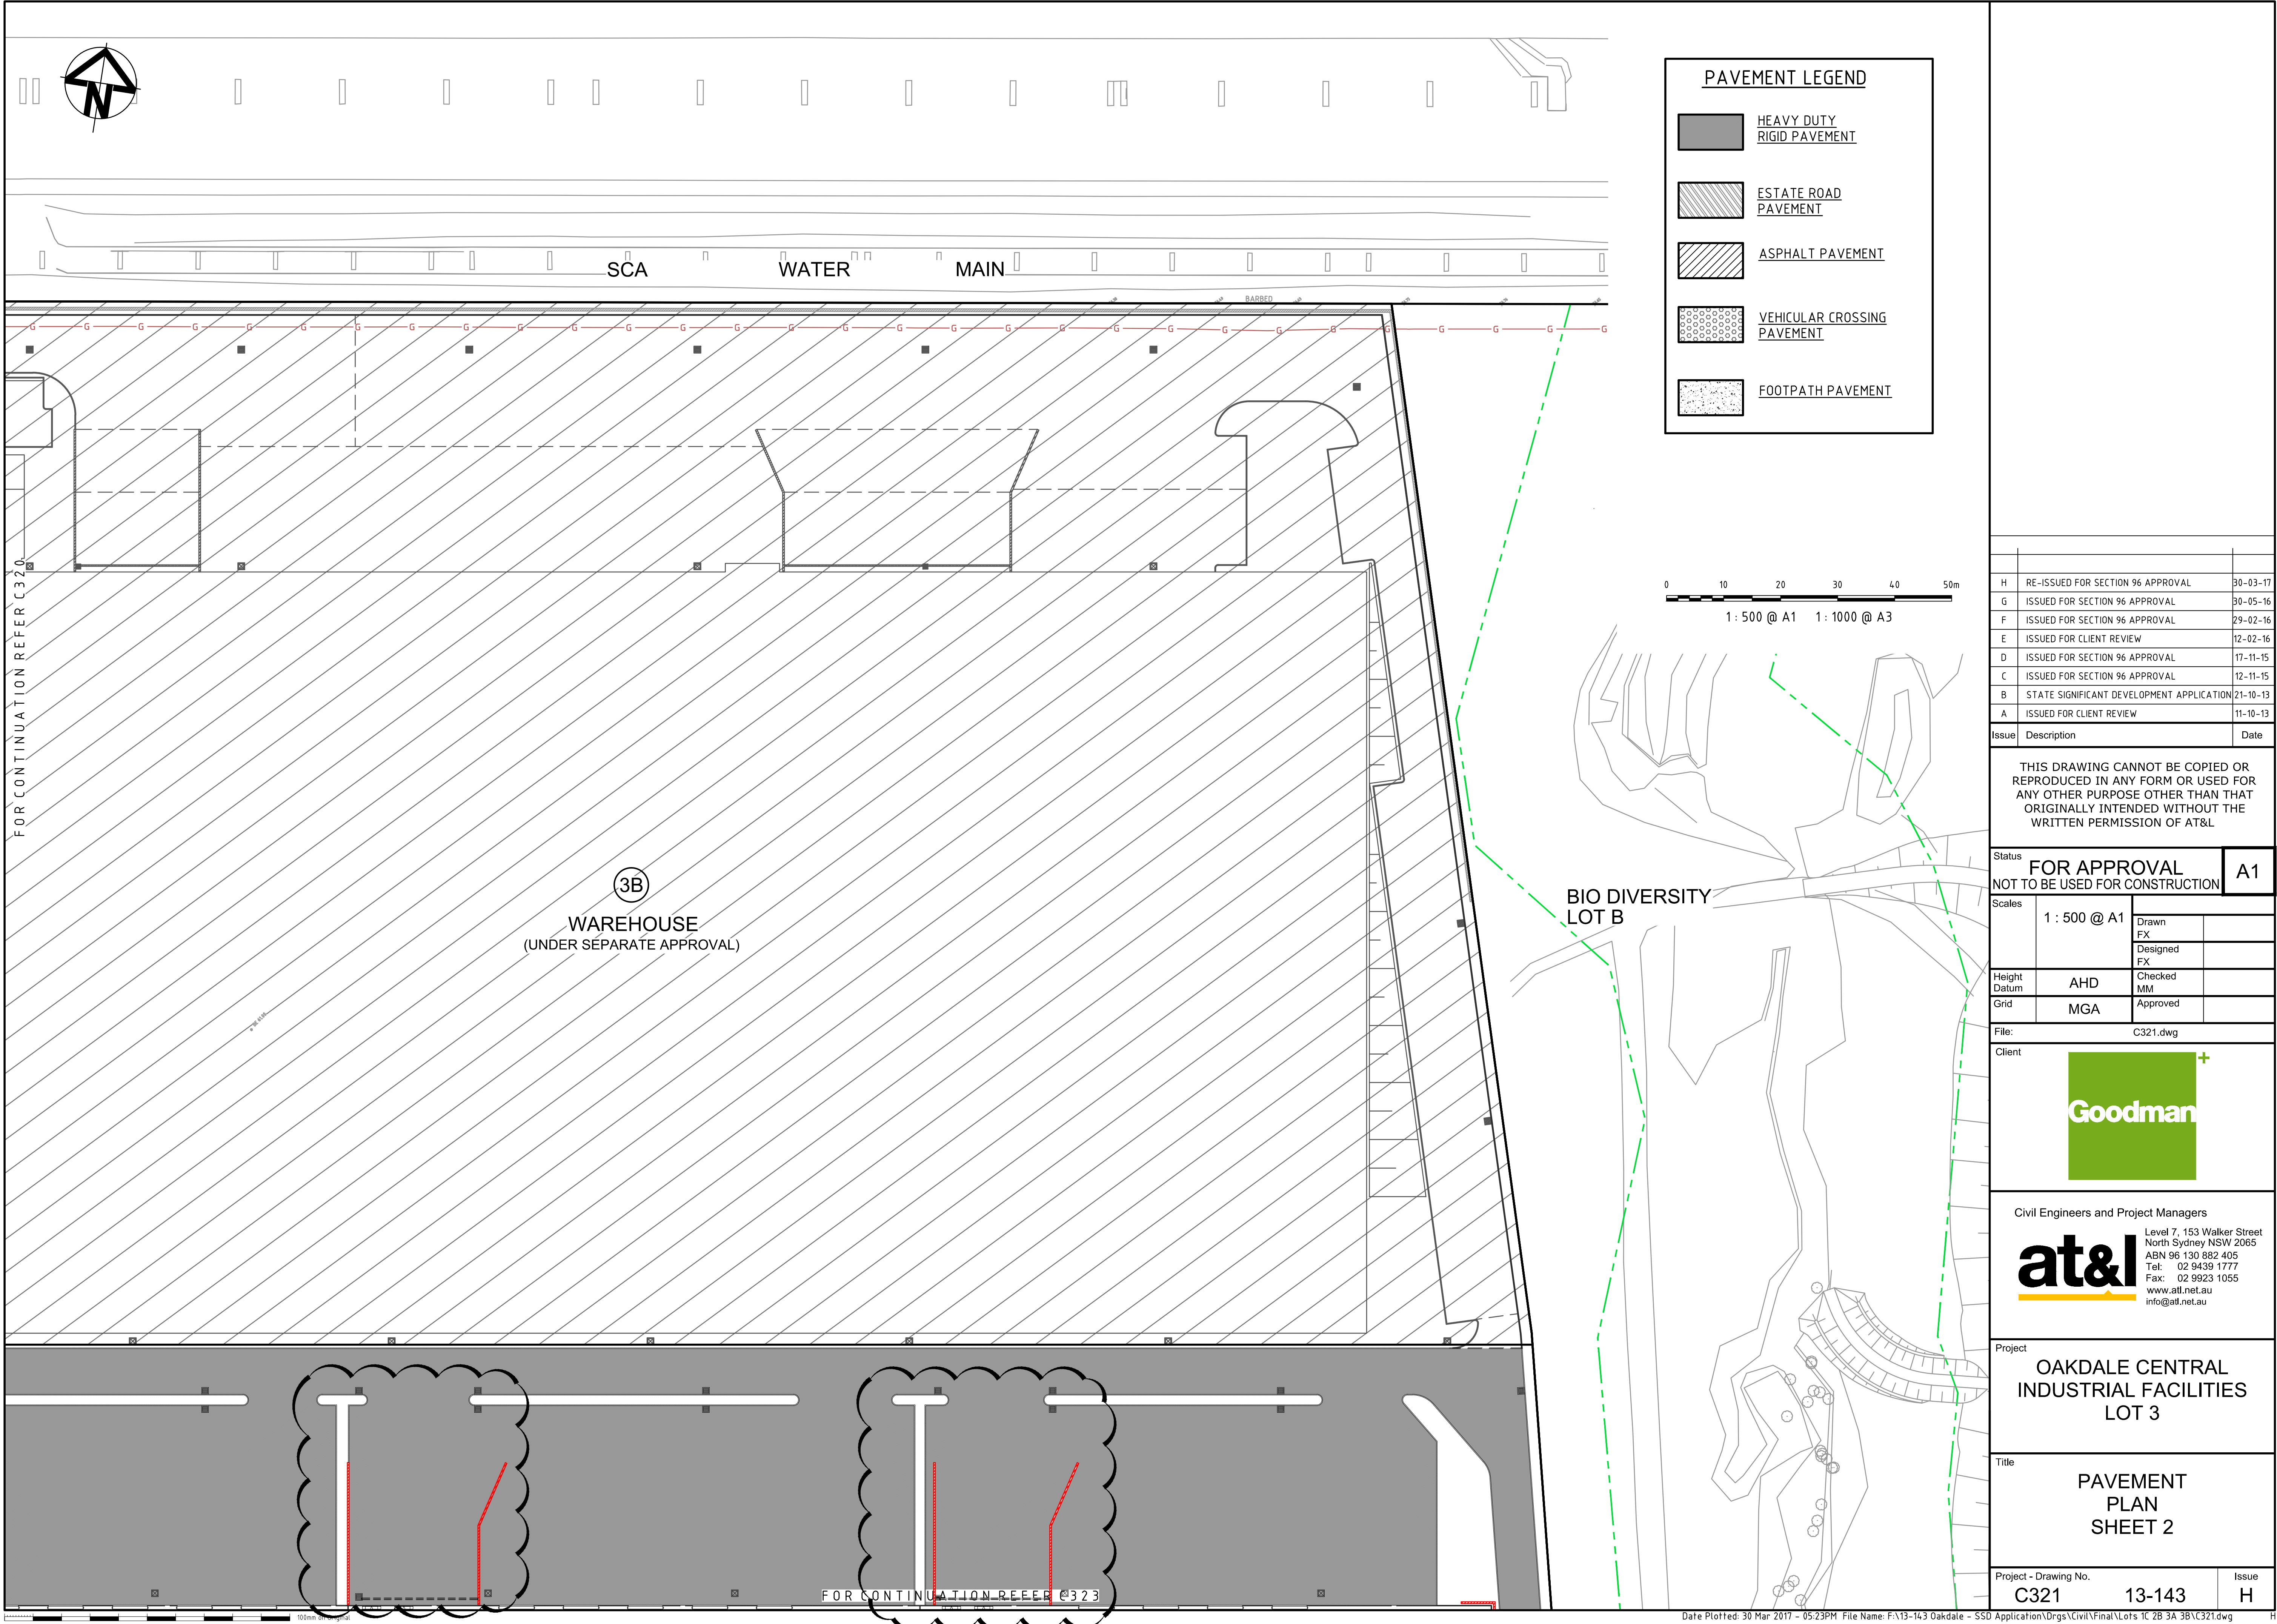

PAVEMENT LEGEND

- HEAVY DUTY RIGID PAVEMENT
- ESTATE ROAD PAVEMENT
- ASPHALT PAVEMENT
- VEHICULAR CROSSING PAVEMENT
- FOOTPATH PAVEMENT

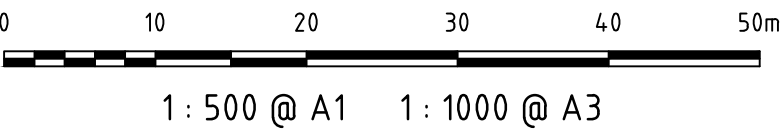

H	RE-ISSUED FOR SECTION 96 APPROVAL	30-03-17
G	ISSUED FOR SECTION 96 APPROVAL	30-05-16
F	ISSUED FOR SECTION 96 APPROVAL	29-02-16
E	ISSUED FOR CLIENT REVIEW	12-02-16
D	ISSUED FOR SECTION 96 APPROVAL	17-11-15
C	ISSUED FOR SECTION 96 APPROVAL	12-11-15
B	STATE SIGNIFICANT DEVELOPMENT APPLICATION	21-10-13
A	ISSUED FOR CLIENT REVIEW	11-10-13
Issue	Description	Date

THIS DRAWING CANNOT BE COPIED OR REPRODUCED IN ANY FORM OR USED FOR ANY OTHER PURPOSE OTHER THAN THAT ORIGINALLY INTENDED WITHOUT THE WRITTEN PERMISSION OF AT&L

Status		FOR APPROVAL NOT TO BE USED FOR CONSTRUCTION		A1
Scales	1 : 500 @ A1			
		Drawn FX		
		Designed FX		
Height Datum	AHD	Checked MM		
Grid	MGA	Approved		

File: C321.dwg

Client

Goodman

Civil Engineers and Project Managers

at&l

Level 7, 153 Walker Street
North Sydney NSW 2065
ABN 96 130 882 405
Tel: 02 9439 1777
Fax: 02 9923 1055
www.atl.net.au
info@atl.net.au

Project

OAKDALE CENTRAL INDUSTRIAL FACILITIES LOT 3

Title

PAVEMENT PLAN SHEET 2

Project - Drawing No.	Issue
C321 13-143	H