


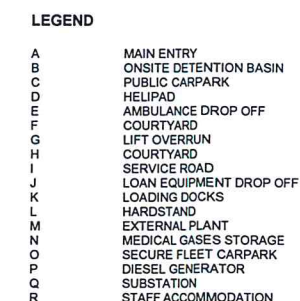

NSW GOVERNMENT
Planning

Issued under the Environmental Planning and Assessment Act 1979

Approved Application No. SSD 6107

granted on the 20 JULY 2014

Signed. [Signature]


Sheet No. 1 of 10

1:750

[illegible]

SSD SUBMISSION

Table 1. *Continued*

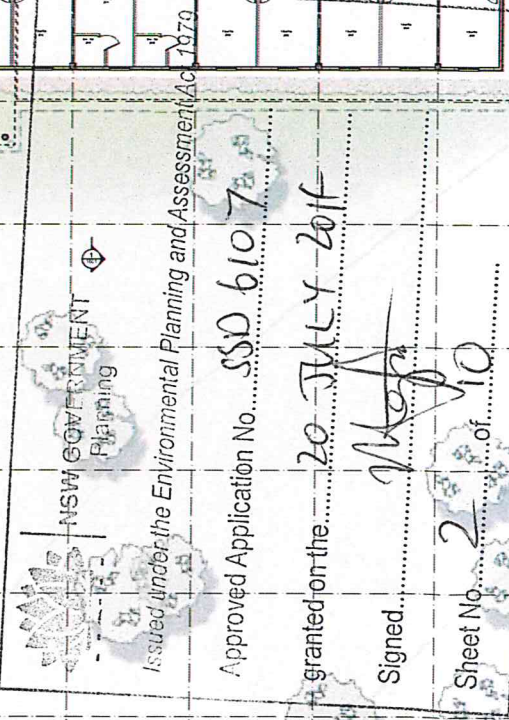

										NORTH POINT 		KEY PLAN 		PROJECT MANAGER APPIAN GROUP  LEVEL 1, 20 CHANDOS ST. ST LEONARDS, NSW, 2066 AUSTRALIA P: 02 8437 8200 F: 02 8437 8462 www.appiangroup.com.au		CLIENT NSW GOVERNMENT HEALTH INFRASTRUCTURE  LEVEL 8, 77 PACIFIC HWY, NORTH SYDNEY, NSW, 2060. P: 02 8078 6422 F: 02 8004 1377		ARCHITECTS   Level 1, 77 Pacific Highway, North Sydney NSW 2060 G: 02 9550 2000, F: 02 9550 2003 hdr@hdr.com.au rice@rice-daubney.com.au info@rice-daubney.com.au The Rice Daubney Group Pty Ltd 100-110 Pacific Highway, North Sydney NSW 2060		PROJECT: LACHLAN HEALTH SERVICE - PARKES HOSPITAL PARKES, NSW,		DRAWING TITLE: GA FLOOR PLANS OVERALL GROUND FLOOR PLAN		SCALE: AS SHOWN PROJECT NUMBER: 11525 DRAWING NUMBER: DA2_1100 CHECKED: CL ISSUE: A	
A DRAFT ISSUE FOR SSD SUBMISSION AS/DO CL 14.10.13																									
REV	DESCRIPTION OF CHANGE				DRAWN	CHECK	DATE	REV	DESCRIPTION OF CHANGE				DRAWN	CHECK	DATE										