
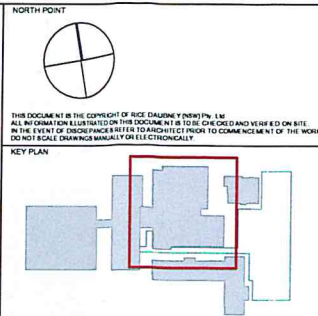


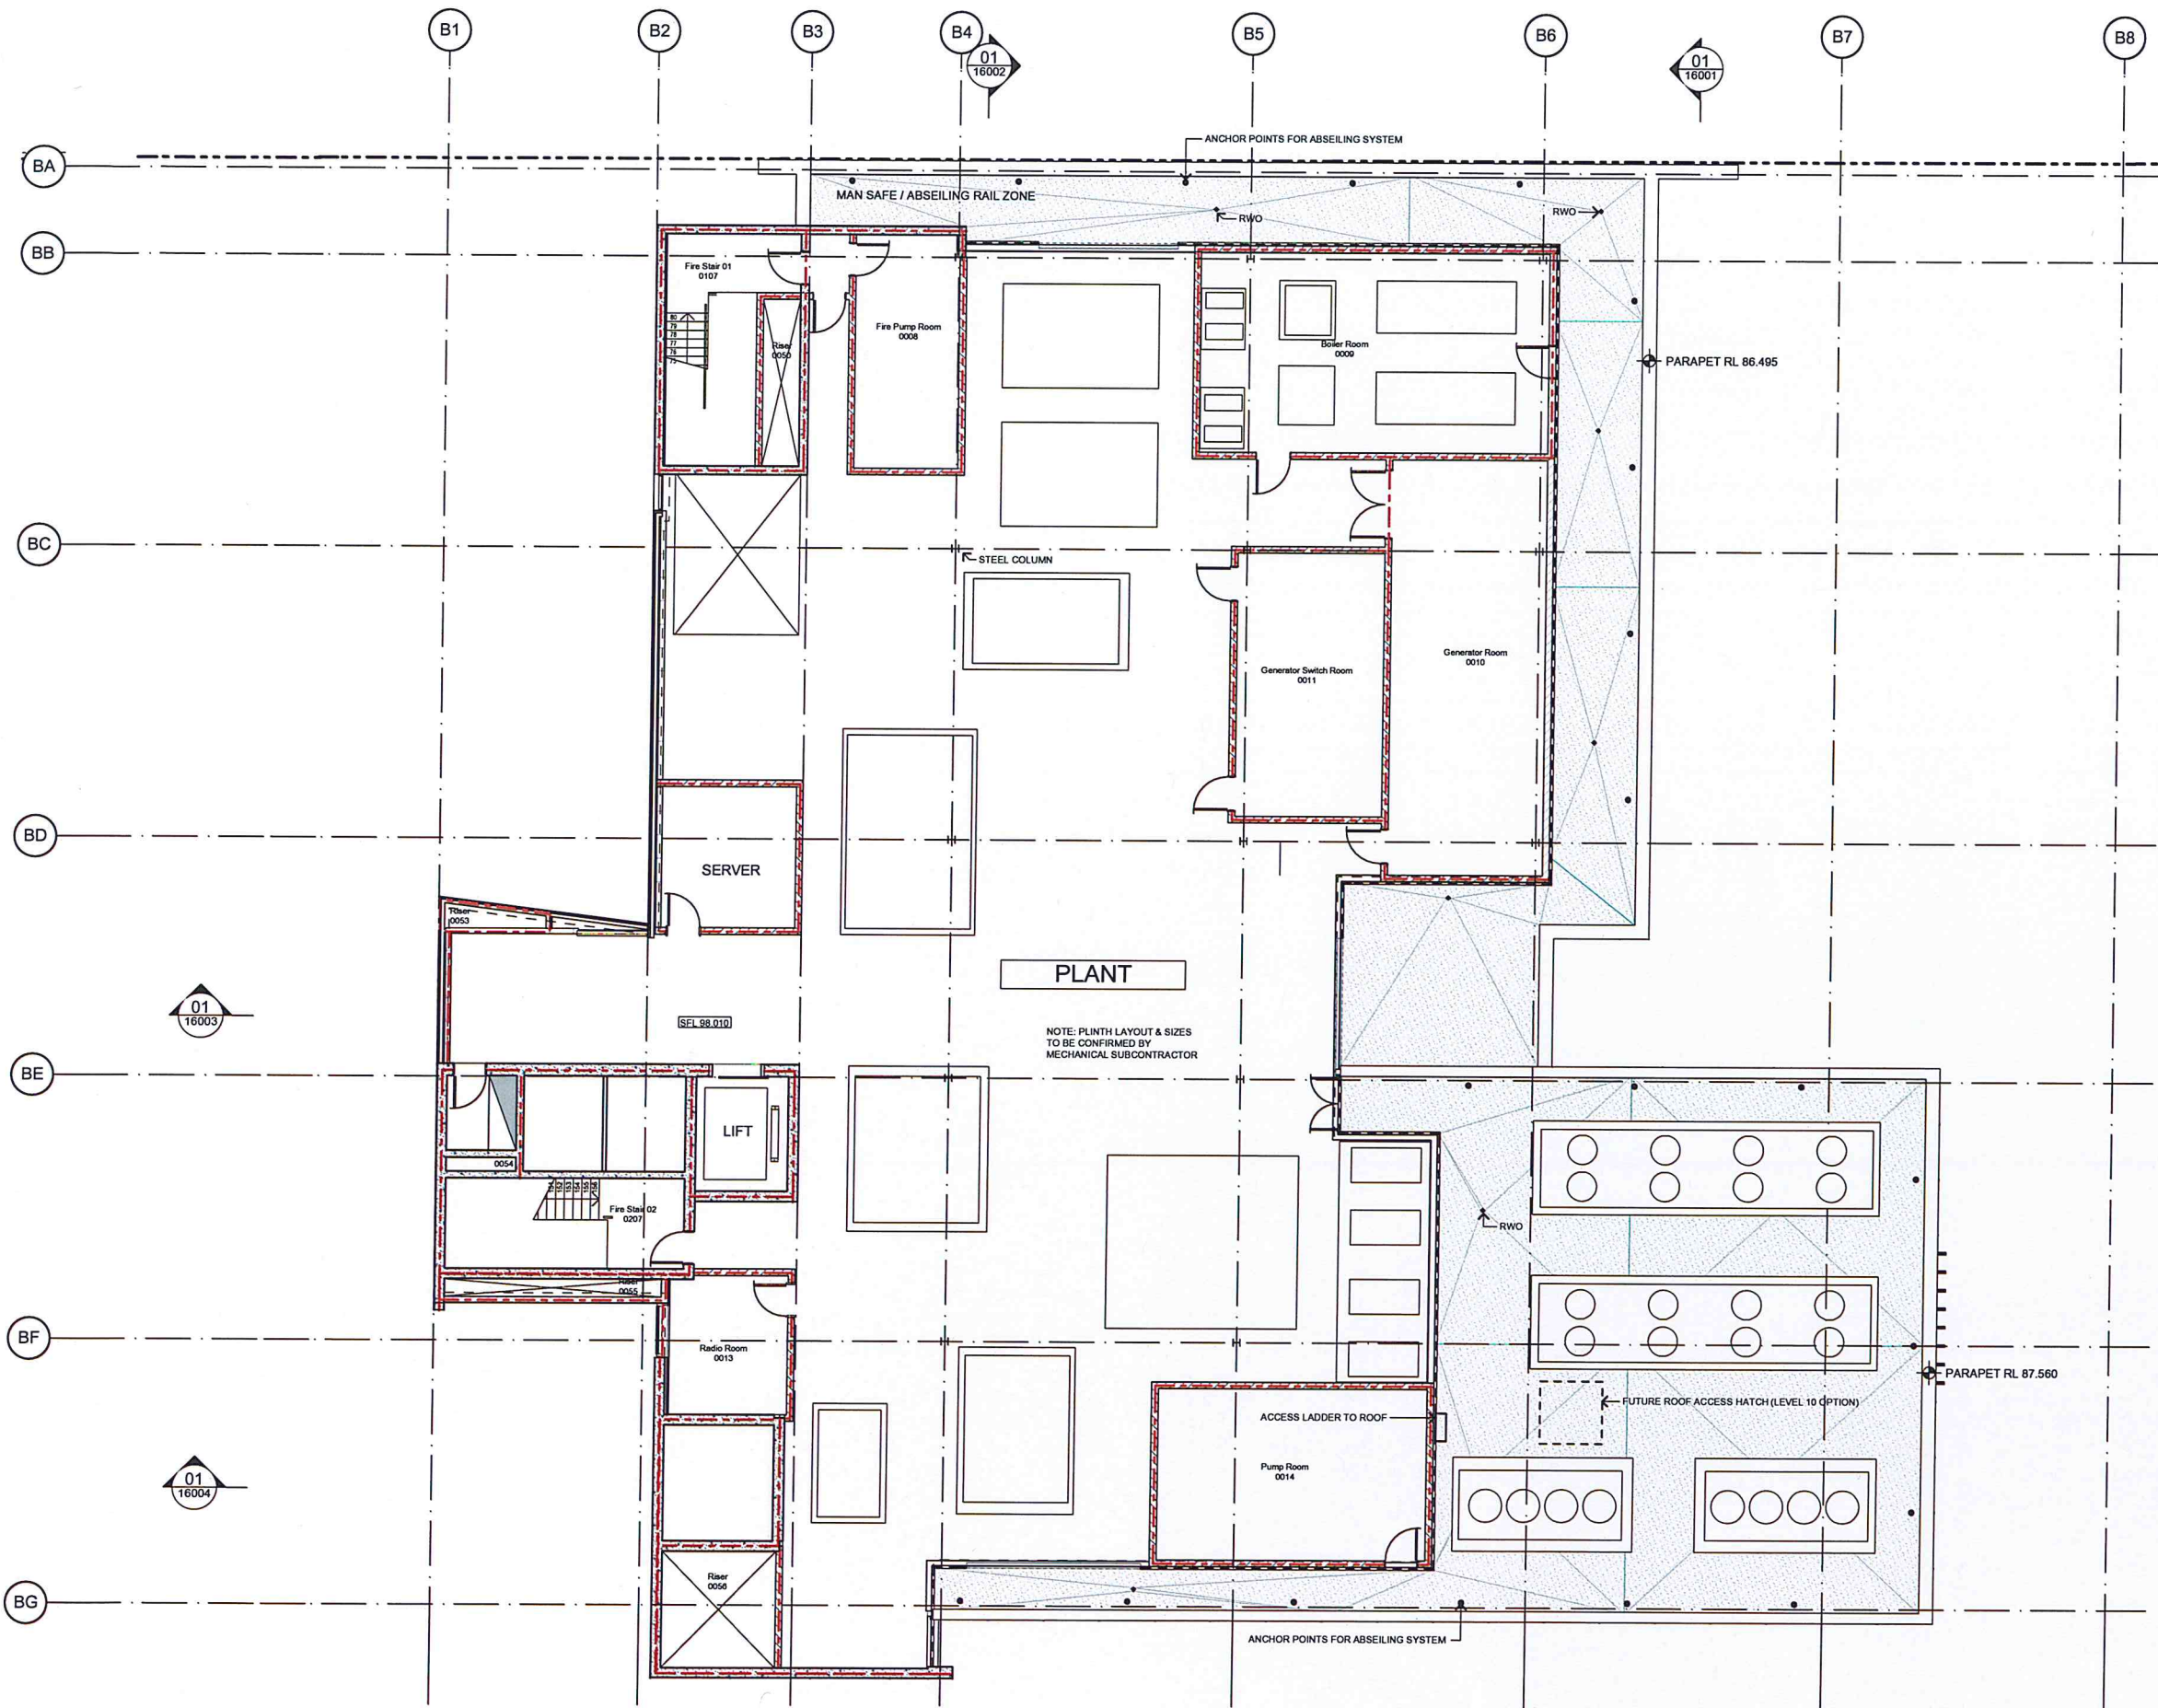

REV	DESCRIPTION OF CHANGE	DRAWN	CHECK	DATE
A	EIS SUBMISSION	JL	KB	01.10.13

LEGEND

- 120/120/120 FIRE RATING
- 60/60/60 FIRE RATING (SMOKE WALLS)
- DRENCHERS

NSW GOVERNMENT Planning
Issued under the Environmental Planning and Assessment Act 1979
Approved Application No. 550-6180
granted on the 7/5/14
Signed [Signature]
Sheet No. 15 of 27

CLIENT
HEALTH INFRASTRUCTURE
77 PACIFIC HIGHWAY
NORTH SYDNEY
NSW 2060
P: 02 8078 5402
F: 02 8054 1377
W: www.health.nsw.gov.au


PROJECT MANAGER
THINC HEALTH
LEVEL 3
8 SPRING STREET
SYDNEY NSW 2000
P: 02 9256 4700
W: www.thinc.com.au

ARCHITECTS
RICE DAUBNEY
ANALYSING CREATING AND IMPLEMENTING ARCHITECTURE
110 WALKER STREET | NORTH SYDNEY 2060
T: 02 9650 2060 | F: 02 9650 2015
r@ricedaubney.com.au | www.ricedaubney.com.au
P.O. Box 9999, North Sydney NSW 1585
P.O. Box 9999, North Sydney NSW 1585

PROJECT
**PRINCE OF WALES HOSPITAL
NCCC & AATC STAGE 2**
Randwick Hospital Campus
Sydney, NSW, 2031

DRAWING TITLE
**STAGE 2 DA
FLOOR PLAN LEVEL 10 - AREA 1**

SCALE: AS SHOWN @A1	CHECKED: KB
PROJECT NUMBER: 11507	DRAWING NUMBER: DA_02_11101
ISSUE: A	

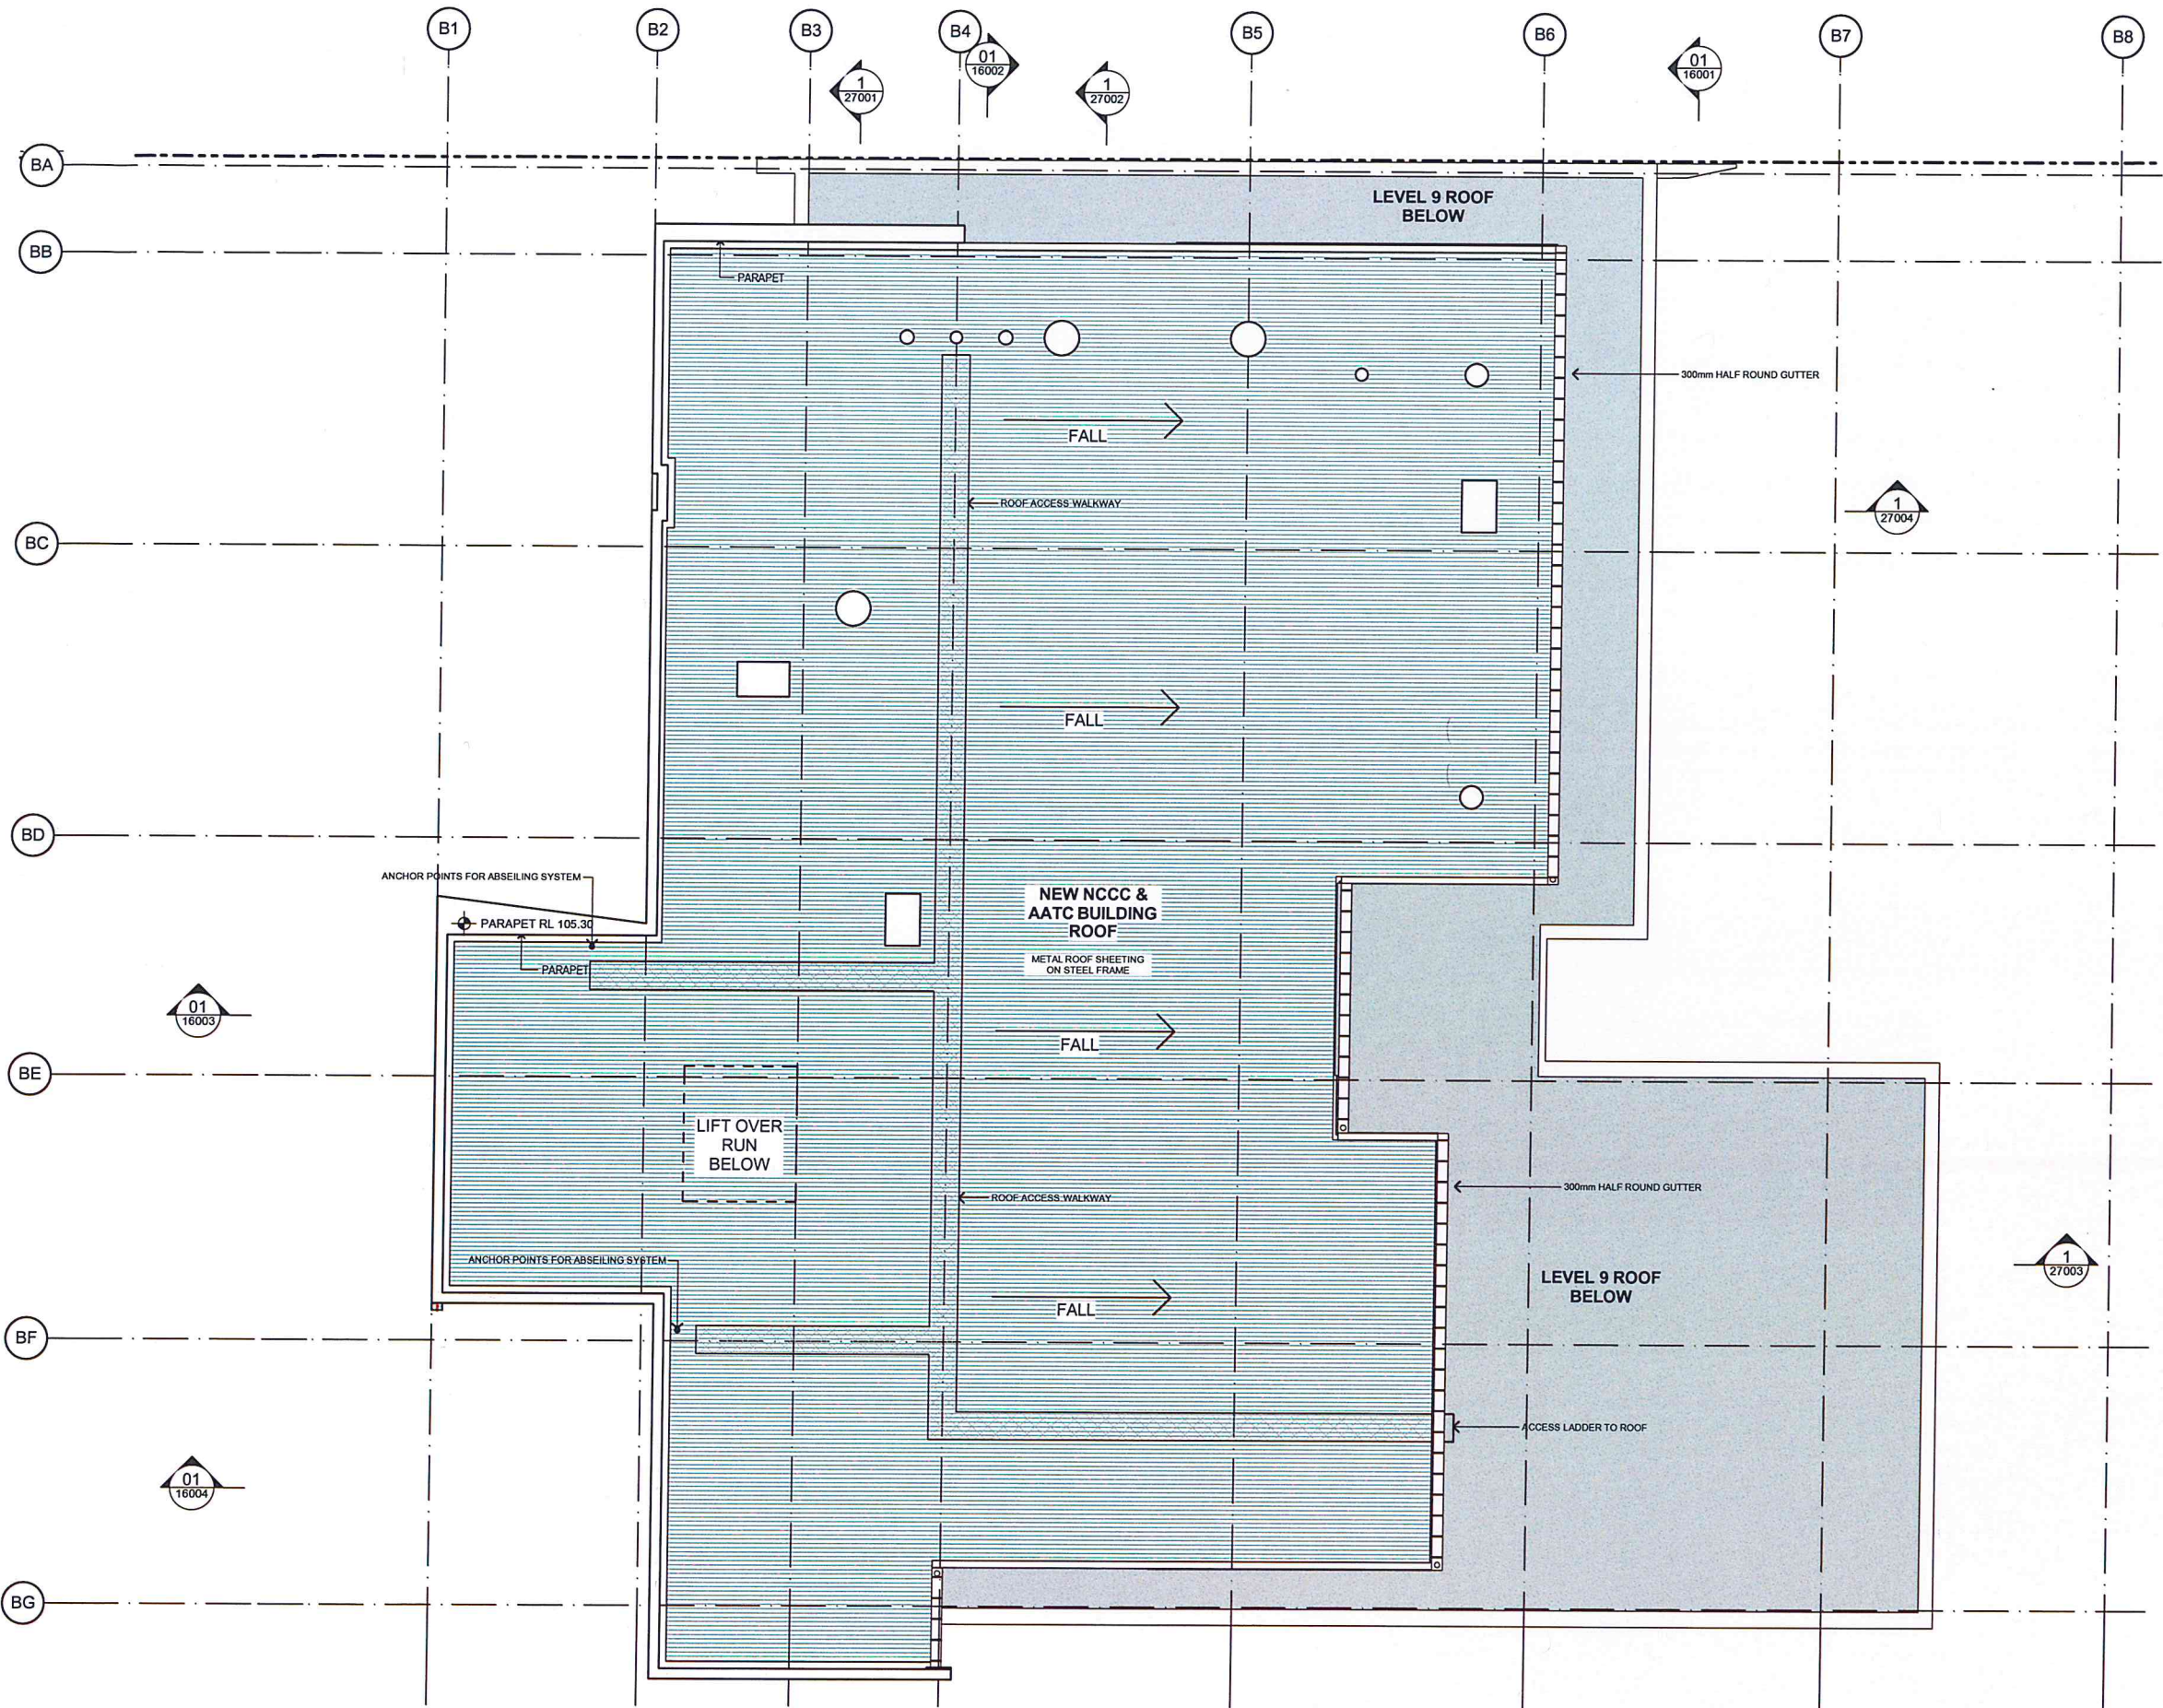

NORTH POINT

THIS DOCUMENT IS THE COPYRIGHT OF RICE DAUBNEY PTY LTD. ALL INFORMATION ILLUSTRATED ON THIS DOCUMENT IS TO BE CHECKED AND VERIFIED ON SITE. IN THE EVENT OF DISCREPANCY REFER TO ARCHITECT PRIOR TO COMMENCEMENT OF THE WORK. DO NOT SCALE DRAWINGS MANUALLY OR ELECTRONICALLY.

KEY PLAN

REV	DESCRIPTION OF CHANGE	DRAWN	CHECK	DATE
A	EIS SUBMISSION	JL	KB	01.10.13

NSW GOVERNMENT
Planning

Issued under the Environmental Planning and Assessment Act 1979

Approved Application No. **SSD 6180**

granted on the **7/5/14**

Signed **[Signature]**

Sheet No. **16** of **27**

HEALTH INFRASTRUCTURE **Health Infrastructure**

77 PACIFIC HIGHWAY
NORTH SYDNEY
NSW 2060
P: 02 9678 5402
F: 02 9604 1377
W: www.health.nsw.gov.au

PROJECT MANAGER
THINC HEALTH

LEVEL 3
8 SPRING STREET
SYDNEY NSW 2000
P: 02 9256 4700
W: www.thinc.com.au

ARCHITECTS
RICE DAUBNEY
ANALYSING CREATING AND IMPLEMENTING ARCHITECTURE

110 WALKER STREET | NORTH SYDNEY 2060
T: 02 9650 2000 | F: 02 9650 2015
info@rice-daubney.com.au | www.rice-daubney.com.au
Rice Daubney Group (Pty) Ltd - ABN 77 001 350 788
Rice Daubney Trading Unit - ABN 50 980 241 982


PROJECT
**PRINCE OF WALES HOSPITAL
NCCC & AATC STAGE 2
Randwick Hospital Campus
Sydney, NSW, 2031**

DRAWING TITLE:
**STAGE 2 DA
ROOF PLAN**

SCALE:
AS SHOWN @A1

CHECKED:
KB

PROJECT NUMBER: 11507
DRAWING NUMBER: DA_02_14001
ISSUE: A

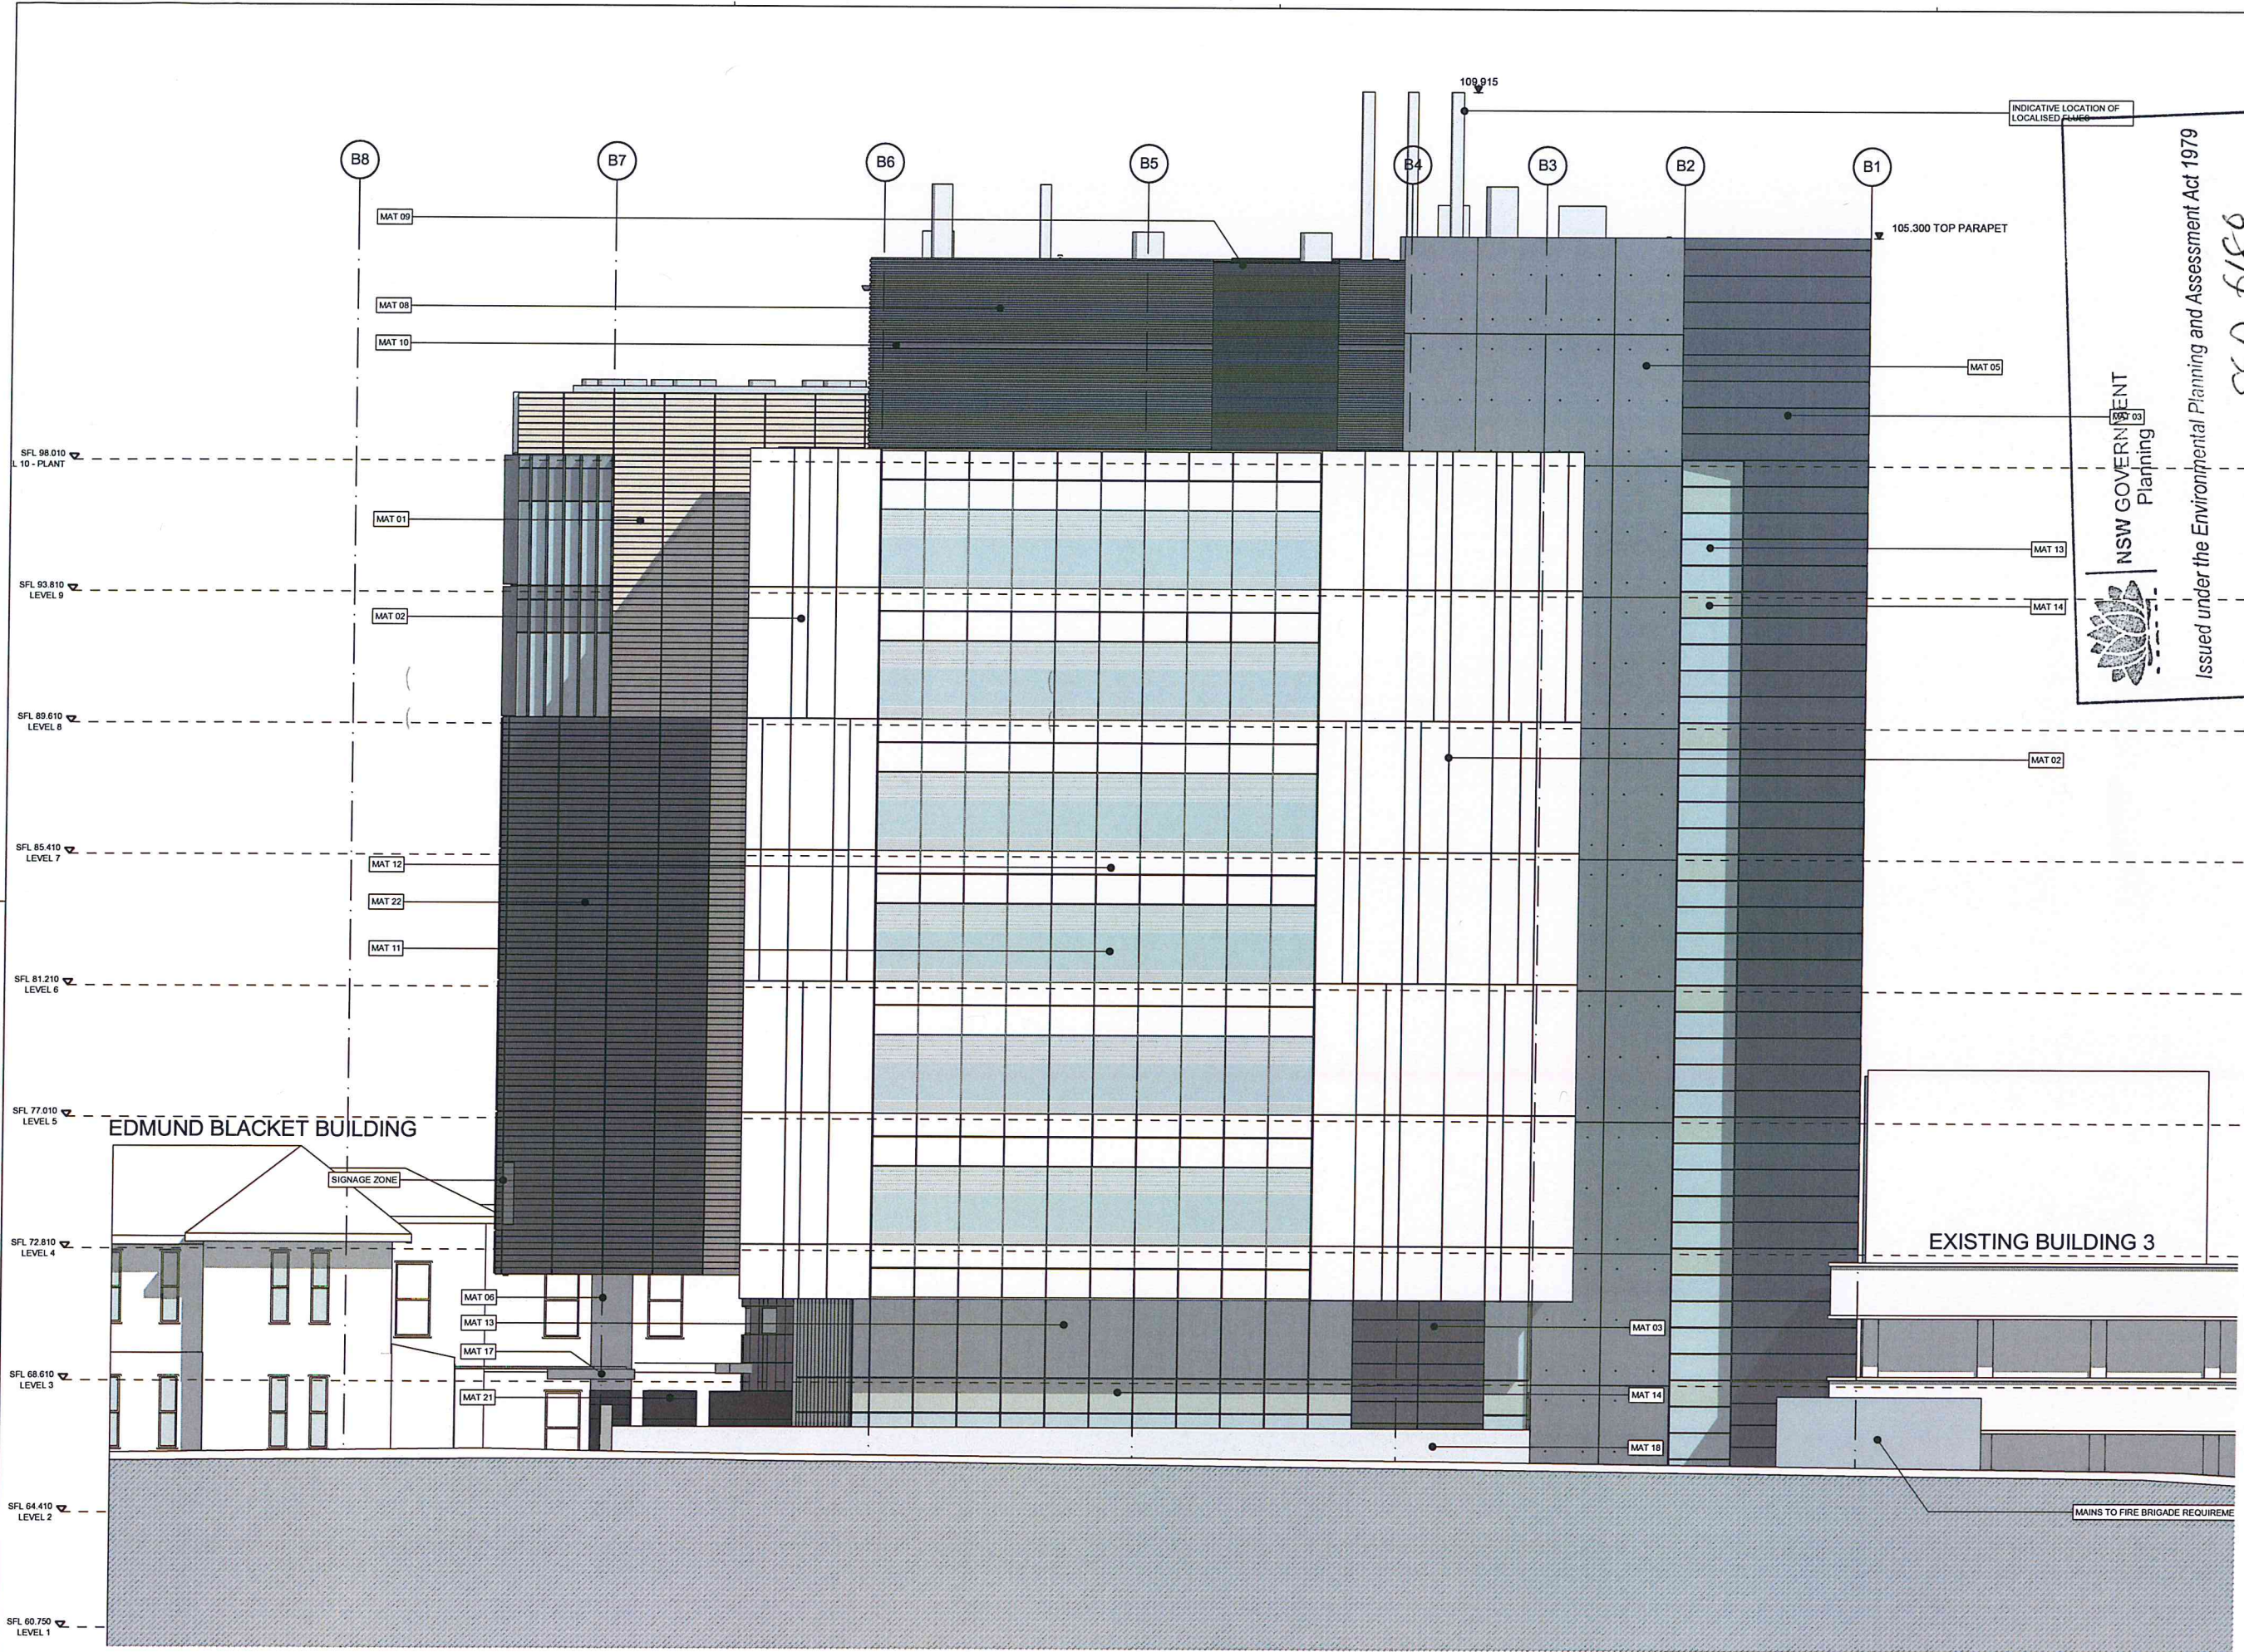

INDICATIVE LOCATION OF LOCALISED CLIMATES

105.300 TOP PARAPET

108.915

NSW GOVERNMENT Planning

Issued under the Environmental Planning and Assessment Act 1979

Approved Application No. **SSP 6180**

granted on the **7/5/2020**

Sheet No. **17 of 27**

MATERIALS SCHEDULE

REV.	DESCRIPTION OF CHANGE	DRAWN	CHECKED	DATE
A	EIS SUBMISSION	JL	KB	01.10.13
B	EIS SUBMISSION	JL	KB	06.11.13

CERAMIC RAINSCREEN CLADDING (CREATION OR SIMILAR) - COLOURS EGG SHELL

WHITE METAL TRIM AT FLOOR LEVEL

ALUMINUM COMPOSITE PANEL (ALPOLIC or similar) COLOUR WHITE - FINISH GLOSS

ALUMINUM COMPOSITE PANEL (ALPOLIC or similar) COLOUR DARK GREY - FINISH SATIN

FIBRE CEMENT PANEL SOFFIT

COLOUR WHITE

EXPOSED CLASS 2 CONCRETE

CLASS 2 STEEL FORM CONCRETE COLUMNS

THROUGH COLOUR RENDER (STO or similar) COLOUR OFF-WHITE - WITH RECESSED ANGLE JOINT AT EVERY FLOOR

COLORBOND PROFILED SHEET METAL CLADDING COLOUR MID-GREY

COLORBOND PROFILED SHEET METAL LOUVERS COLOUR MID-GREY

SHEET METAL FORMED PROFILE

UNCAPPED LOW E GLAZED, ANODIZED ALUMINUM STICK SYSTEM FACADE WITH 60% WHITE HORIZONTAL FRITTING FROM 200mm TO 600mm & 1550mm TO 2700mm

WHITE COLOUR BACK GLASS SPANDREL

UNCAPPED LOW E GLAZED, ALUMINUM STICK SYSTEM FACADE

DARK GREY COLOUR BACK GLASS SPANDREL

HIGH PERFORMANCE ALUMINUM WINDOW FRAME WITH MULLION EXTENSION FINS COLOUR DARK GREY

UNCAPPED LOW E GLAZED, ALUMINUM STICK SYSTEM FACADE

CANOPY - CONCRETE + PRE-FINISHED ALUMINUM SHEET

PRECAST CONCRETE BALUSTRADE

GLASS BALUSTRADE

LASER CUT ALUMINUM CLEAR ANODIZED PIN FREE SIGNAGE

ALUMINUM COMPOSITE PANEL (ALPOLIC or similar) COLOUR BLACK - FINISH GLOSS

CERAMIC RAINSCREEN CLADDING (CREATION OR SIMILAR) - EXECUTION GROOVED, COLOUR UMBRA-GRY

INTEGRAL MECHANICAL LOUVERS

CLIENT
HEALTH INFRASTRUCTURE
77 PACIFIC HIGHWAY NORTH SYDNEY NSW 2060
P: 02 9678 5402 F: 02 8954 1277 W: www.health.nsw.gov.au

PROJECT MANAGER
THINC HEALTH
LEVEL 3 8 SPRING STREET SYDNEY NSW 2000
P: 02 9256 4700 W: www.thinc.com.au

ARCHITECTS
RICE DAUBNEY
ANALYSING CREATING AND IMPLEMENTING ARCHITECTURE
110 WALKER STREET | NORTH SYDNEY 2060
T: 02 9658 2888 F: 02 9658 2015
R: 02 9658 2888 E: info@rice-daubney.com.au W: www.rice-daubney.com.au
Rice Daubney Group (Level 20) Tel: 02 9201 3500 Fax: 02 9201 3500
Rice Daubney Group (Level 1) Tel: 02 9201 3500 Fax: 02 9201 3500

PROJECT
PRINCE OF WALES HOSPITAL NCCC & AATC STAGE 2
Randwick Hospital Campus Sydney, NSW, 2031

DRAWING TITLE
STAGE 2 DA - ELEVATIONS NORTH ELEVATION

SCALE
AS SHOWN @A1

CHECKED
KB

PROJECT NUMBER
11507

DRAWING NUMBER
DA_02_15002

ISSUE
B



THIS DOCUMENT IS THE COPYRIGHT OF RICE DAUBNEY PTY LTD
ALL INFORMATION ILLUSTRATED ON THIS DOCUMENT IS TO BE CHECKED AND VERIFIED ON SITE
IN THE EVENT OF DISCREPANCIES REFER TO ARCHITECT PRIOR TO COMMENCEMENT OF THE WORK
DO NOT SCALE DRAWINGS MANUALLY OR ELECTRONICALLY

KEY PLAN

REV	DESCRIPTION OF CHANGE	DRAWN	CHECK	DATE
A	AS SUBMISSION	AL	KB	01.10.13
B	AS SUBMISSION	AL	KB	06.11.13

the.....
7/15/14
18 of 27

NSW GOVERNMENT
Planning
Issued under the Environmental Planning and Assessment Act 1979
Approved Application No. **SSD 6180**

MATERIALS SCHEDULE

MAT 01	CERAMIC RAINSCREEN CLADDING (CREATION OR SIMILAR) - COLOUR WHITE
MAT 02	WITH METAL TRIM AT FLOOR LEVEL
MAT 03	ALUMINUM COMPOSITE PANEL (ALPOLIC or similar) COLOUR WHITE - FINISH GLOSS
MAT 04	ALUMINUM COMPOSITE PANEL (ALPOLIC or similar) COLOUR DARK GREY - FINISH SATIN
MAT 05	FIBRE CEMENT PANEL SOFFIT
MAT 06	COLOUR WHITE
MAT 07	EXPOSED CLASS 2 CONCRETE
MAT 08	GLASS 2 STEEL FORM CONCRETE COLUMNS
MAT 09	THROUGH COLOUR RENDER (STO or similar) COLOUR OFF-WHITE - WITH RECESSED ANGLE JOINT AT EVERY FLOOR
MAT 10	COLORBOND PROFILED SHEET METAL CLADDING COLOUR MID-GREY
MAT 11	COLORBOND PROFILED SHEET METAL LOUVERS COLOUR MID-GREY
MAT 12	SHEET METAL FORMED PROFILE
MAT 13	UNCAPPED LOW E GLAZED, ANODIZED ALUMINUM STICK SYSTEM FACADE WITH 60% WHITE HORIZONTAL FRITTING FROM 200mm TO 600mm & 1950mm TO 2700mm
MAT 14	WHITE COLOUR BACK GLASS SPANDREL
MAT 15	UNCAPPED LOW E GLAZED, ALUMINUM STICK SYSTEM FACADE
MAT 16	DARK GREY COLOUR BACK GLASS SPANDREL
MAT 17	HIGH PERFORMANCE ALUMINUM WINDOW FRAME WITH MULLION EXTENSION FINIS COLOUR DARK GREY
MAT 18	UNCAPPED LOW E GLAZED, ALUMINUM STICK SYSTEM FACADE
MAT 19	CANOPY - CONCRETE - PRE-FINISHED ALUMINUM SHEET
MAT 20	PRECAST CONCRETE BALUSTRADE
MAT 21	GLASS BALUSTRADE
MAT 22	LASER CUT ALUMINUM CLEAR ANODIZED PIN FIXED SIGNAGE
MAT 23	ALUMINUM COMPOSITE PANEL (ALPOLIC or similar) COLOUR BLACK - FINISH GLOSS
MAT 24	CERAMIC RAINSCREEN CLADDING (CREATION OR SIMILAR) - EXECUTION GROOVED, COLOUR UMBRA-GREY
MAT 25	INTEGRAL MECHANICAL LOUVERS

CLIENT
HEALTH INFRASTRUCTURE
77 RAGGIO HIGHWAY
NORTH SYDNEY
NSW 2060
P: 02 9678 5402
F: 02 9654 1377
W: www.health.nsw.gov.au

PROJECT MANAGER
THINC HEALTH
LEVEL 3
8 SPRING STREET
SYDNEY NSW 2000
P: 02 9256 4700
W: www.thinc.com.au

ARCHITECTS
RICE DAUBNEY
ANALYSING CREATING AND
IMPLEMENTING ARCHITECTURE
110 WALKER STREET | NORTH SYDNEY 2060
T: 02 9654 2880 | F: 02 9654 3015
info@rice-daubney.com.au | www.rice-daubney.com.au
the rice daubney group (incl) Pty Ltd - ACN 17 021 350 758
rice daubney trading entity - ACN 16 805 301 903


PROJECT
**PRINCE OF WALES HOSPITAL
NCCC & AATC STAGE 2**
Randwick Hospital Campus
Sydney, NSW, 2031

DRAWING TITLE:
**STAGE 2 DA - ELEVATIONS
SOUTH ELEVATION**

SCALE: AS SHOWN @A1	CHECKED: KB
PROJECT NUMBER: 11507	DRAWING NUMBER: DA_02_15003
ISSUE: B	

EIS SUBMISSION

1 ELEVATION
SOUTH ELEVATION
1:100 @A1

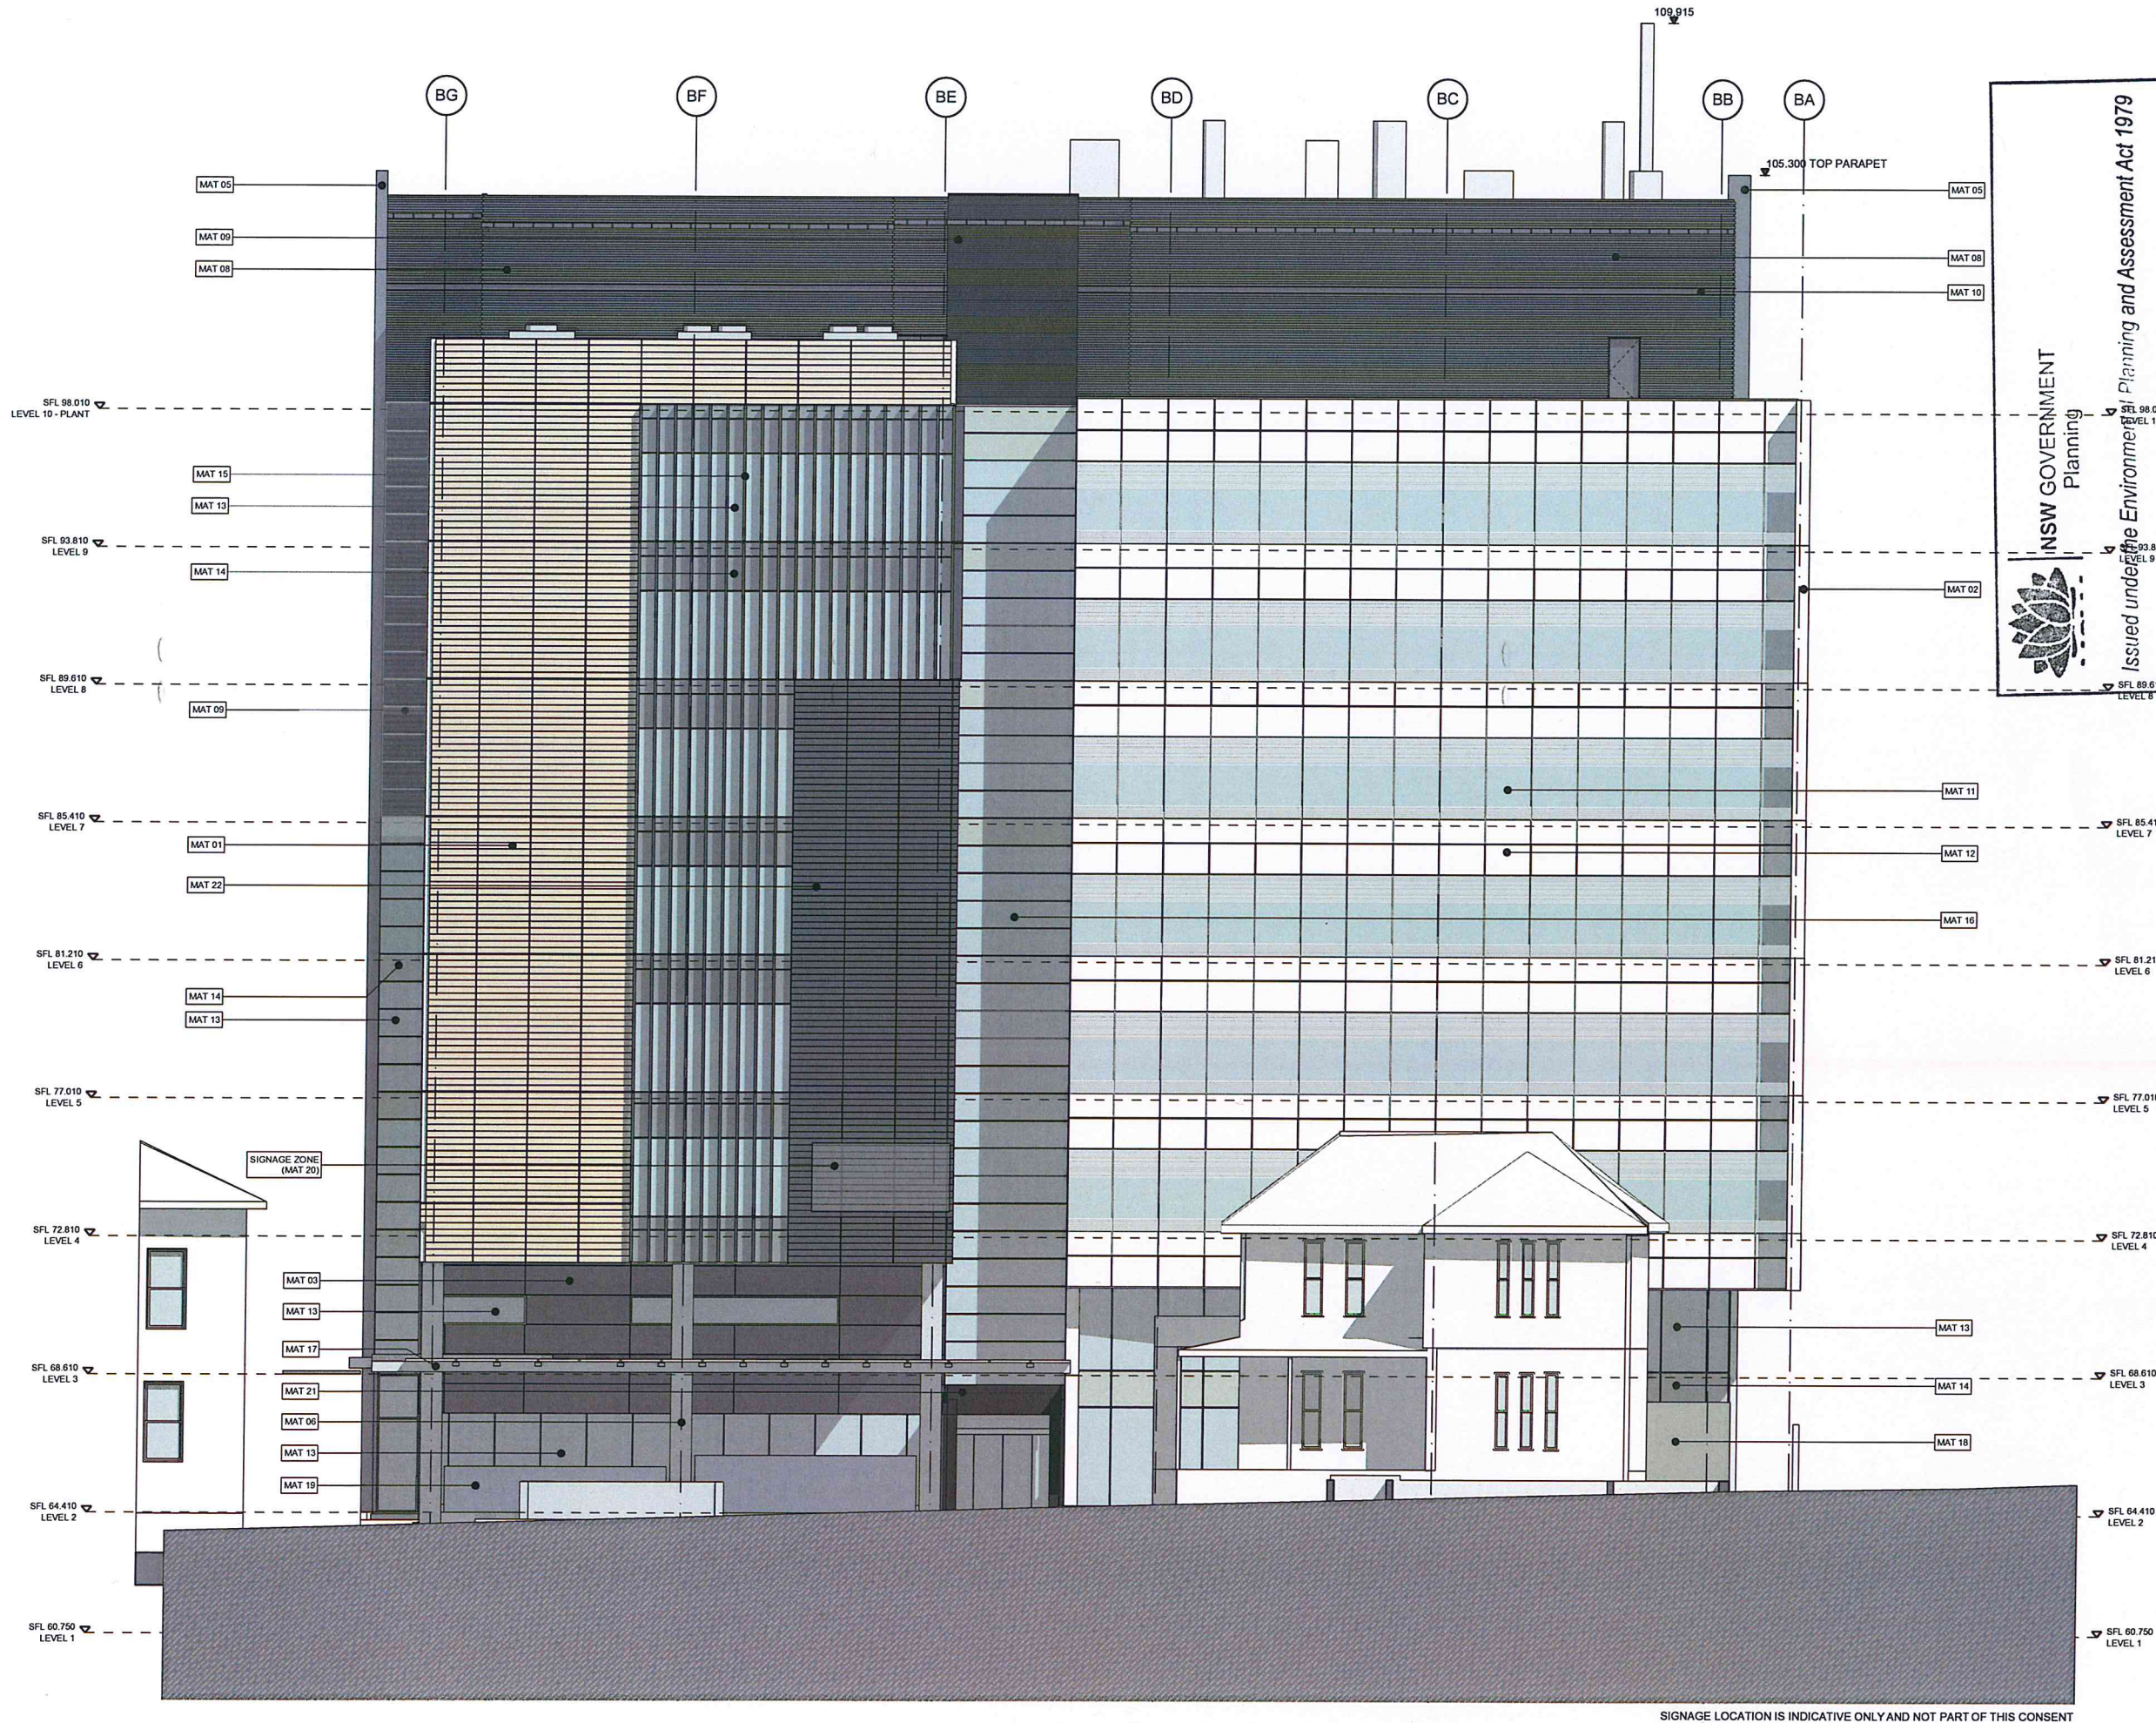

SIGNAGE LOCATION IS INDICATIVE ONLY AND NOT PART OF THIS CONSENT

NORTH POINT

THIS DOCUMENT IS THE PROPERTY OF RICE DAUBNEY PTY LTD
ALL INFORMATION CONTAINED HEREIN IS TO BE CALLED AND VERIFIED ON SITE
IN THE EVENT OF DISCREPANCY BETWEEN THIS DOCUMENT AND THE PROJECT PRIOR TO COMMENCEMENT OF THE WORK
DO NOT SCALE DRAWINGS MANUALLY OR ELECTRONICALLY

REV. DESCRIPTION OF CHANGE DRAWN CHECK DATE
A EIS SUBMISSION J. KB 01.10.13
B EIS SUBMISSION J. KB 06.11.13

7/5/19
19 of 27

SSD 6180

Approved Application No. 7/5/19

NSW GOVERNMENT
Planning
Issued under the Environmental Planning and Assessment Act 1979

Material Schedule

MAT 01 CERAMIC RAINSCREEN CLADDING (CREATION OF WALL) - COLOUR: EGG SHELL
W/ METAL TRIM AT DOOR LEVEL
MAT 02 ALUMINUM COMPOSITE PANEL (ALPOLIC or similar) COLOUR: WHITE - FINISH: GLOSS
MAT 03 ALUMINUM COMPOSITE PANEL (ALPOLIC or similar) COLOUR: DARK GREY - FINISH: SATIN
MAT 04 FIBRE CEMENT PANEL SOFFIT
COLOUR: WHITE
MAT 05 EXPOSED CLASS 2 CONCRETE
MAT 06 CLASS 2 STEEL FORM CONCRETE COLUMNS
MAT 07 THROUGH COLOUR RENDER (STD or similar)
COLOUR: OFF-WHITE - WITH RECESSED ANGLE JOINT AT EVERY FLOOR
MAT 08 COLORBOND PROFILED SHEET METAL CLADDING
COLOUR: MID-GREY
MAT 09 COLORBOND PROFILED SHEET METAL LOUVERS
COLOUR: MID-GREY
MAT 10 SHEET METAL FORMED PROFILE
MAT 11 UNCAPPED LOW E GLAZED, ANODIZED ALUMINUM STICK SYSTEM FACADE WITH 60% WHITE HORIZONTAL FRITTING FROM 200mm TO 600mm & 150mm TO 2700mm
MAT 12 WHITE COLOUR BACK GLASS SPANDREL
MAT 13 DARK GREY COLOUR BACK GLASS SPANDREL
MAT 14 HIGH PERFORMANCE ALUMINUM WINDOW FRAME WITH MULLION EXTENSION FINS
COLOUR: DARK GREY
MAT 15 UNCAPPED LOW E GLAZED, ALUMINUM STICK SYSTEM FACADE
MAT 16 CANOPY - CONCRETE - PRE-FINISHED ALUMINUM SHEET
MAT 17 PRECAST CONCRETE BALUSTRADE
MAT 18 GLASS BALUSTRADE
MAT 19 LASER CUT ALUMINUM CLEAR ANODIZED PIN FIXED SIGNAGE
MAT 20 ALUMINUM COMPOSITE PANEL (ALPOLIC or similar) COLOUR: BLACK - FINISH: GLOSS
MAT 21 CERAMIC RAINSCREEN CLADDING (CREATION OR SIMILAR) - EXECUTION: GROOVED, COLOUR: UMBRA-GREY
MAT 22 INTEGRAL MECHANICAL LOUVERS

CLIENT
HEALTH INFRASTRUCTURE
77 RADCLIFFE HIGHWAY
NORTH SYDNEY
NSW 2060
P: 02 9078 5402
F: 02 8504 1977
W: www.health.nsw.gov.au

PROJECT MANAGER
THINC HEALTH
LEVEL 3
8 SPRING STREET
SYDNEY NSW 2000
P: 02 9256 4700
W: www.thinc.com.au

ARCHITECTS
RICE DAUBNEY
ANALYSING CREATING AND
IMPLEMENTING ARCHITECTURE
110 WALKER STREET | NORTH SYDNEY 2060
T: 02 9554 2088 | F: 02 9559 3015
r.d@ricedaubney.com.au | www.ricedaubney.com.au
the rice daubney group (pvt) Pty Ltd - abn: 77 021 350 769
rice daubney trading Pty Ltd - abn: 10 880 301 620


PROJECT
PRINCE OF WALES HOSPITAL
NCCC & AATC STAGE 2
Randwick Hospital Campus
Sydney, NSW, 2031

DRAWING TITLE
STAGE 2 DA - ELEVATIONS
EAST ELEVATION

SCALE:
AS SHOWN @A1

CHECKED:
KB

PROJECT NUMBER: 11507
DRAWING NUMBER: DA_02_15004
ISSUE: B

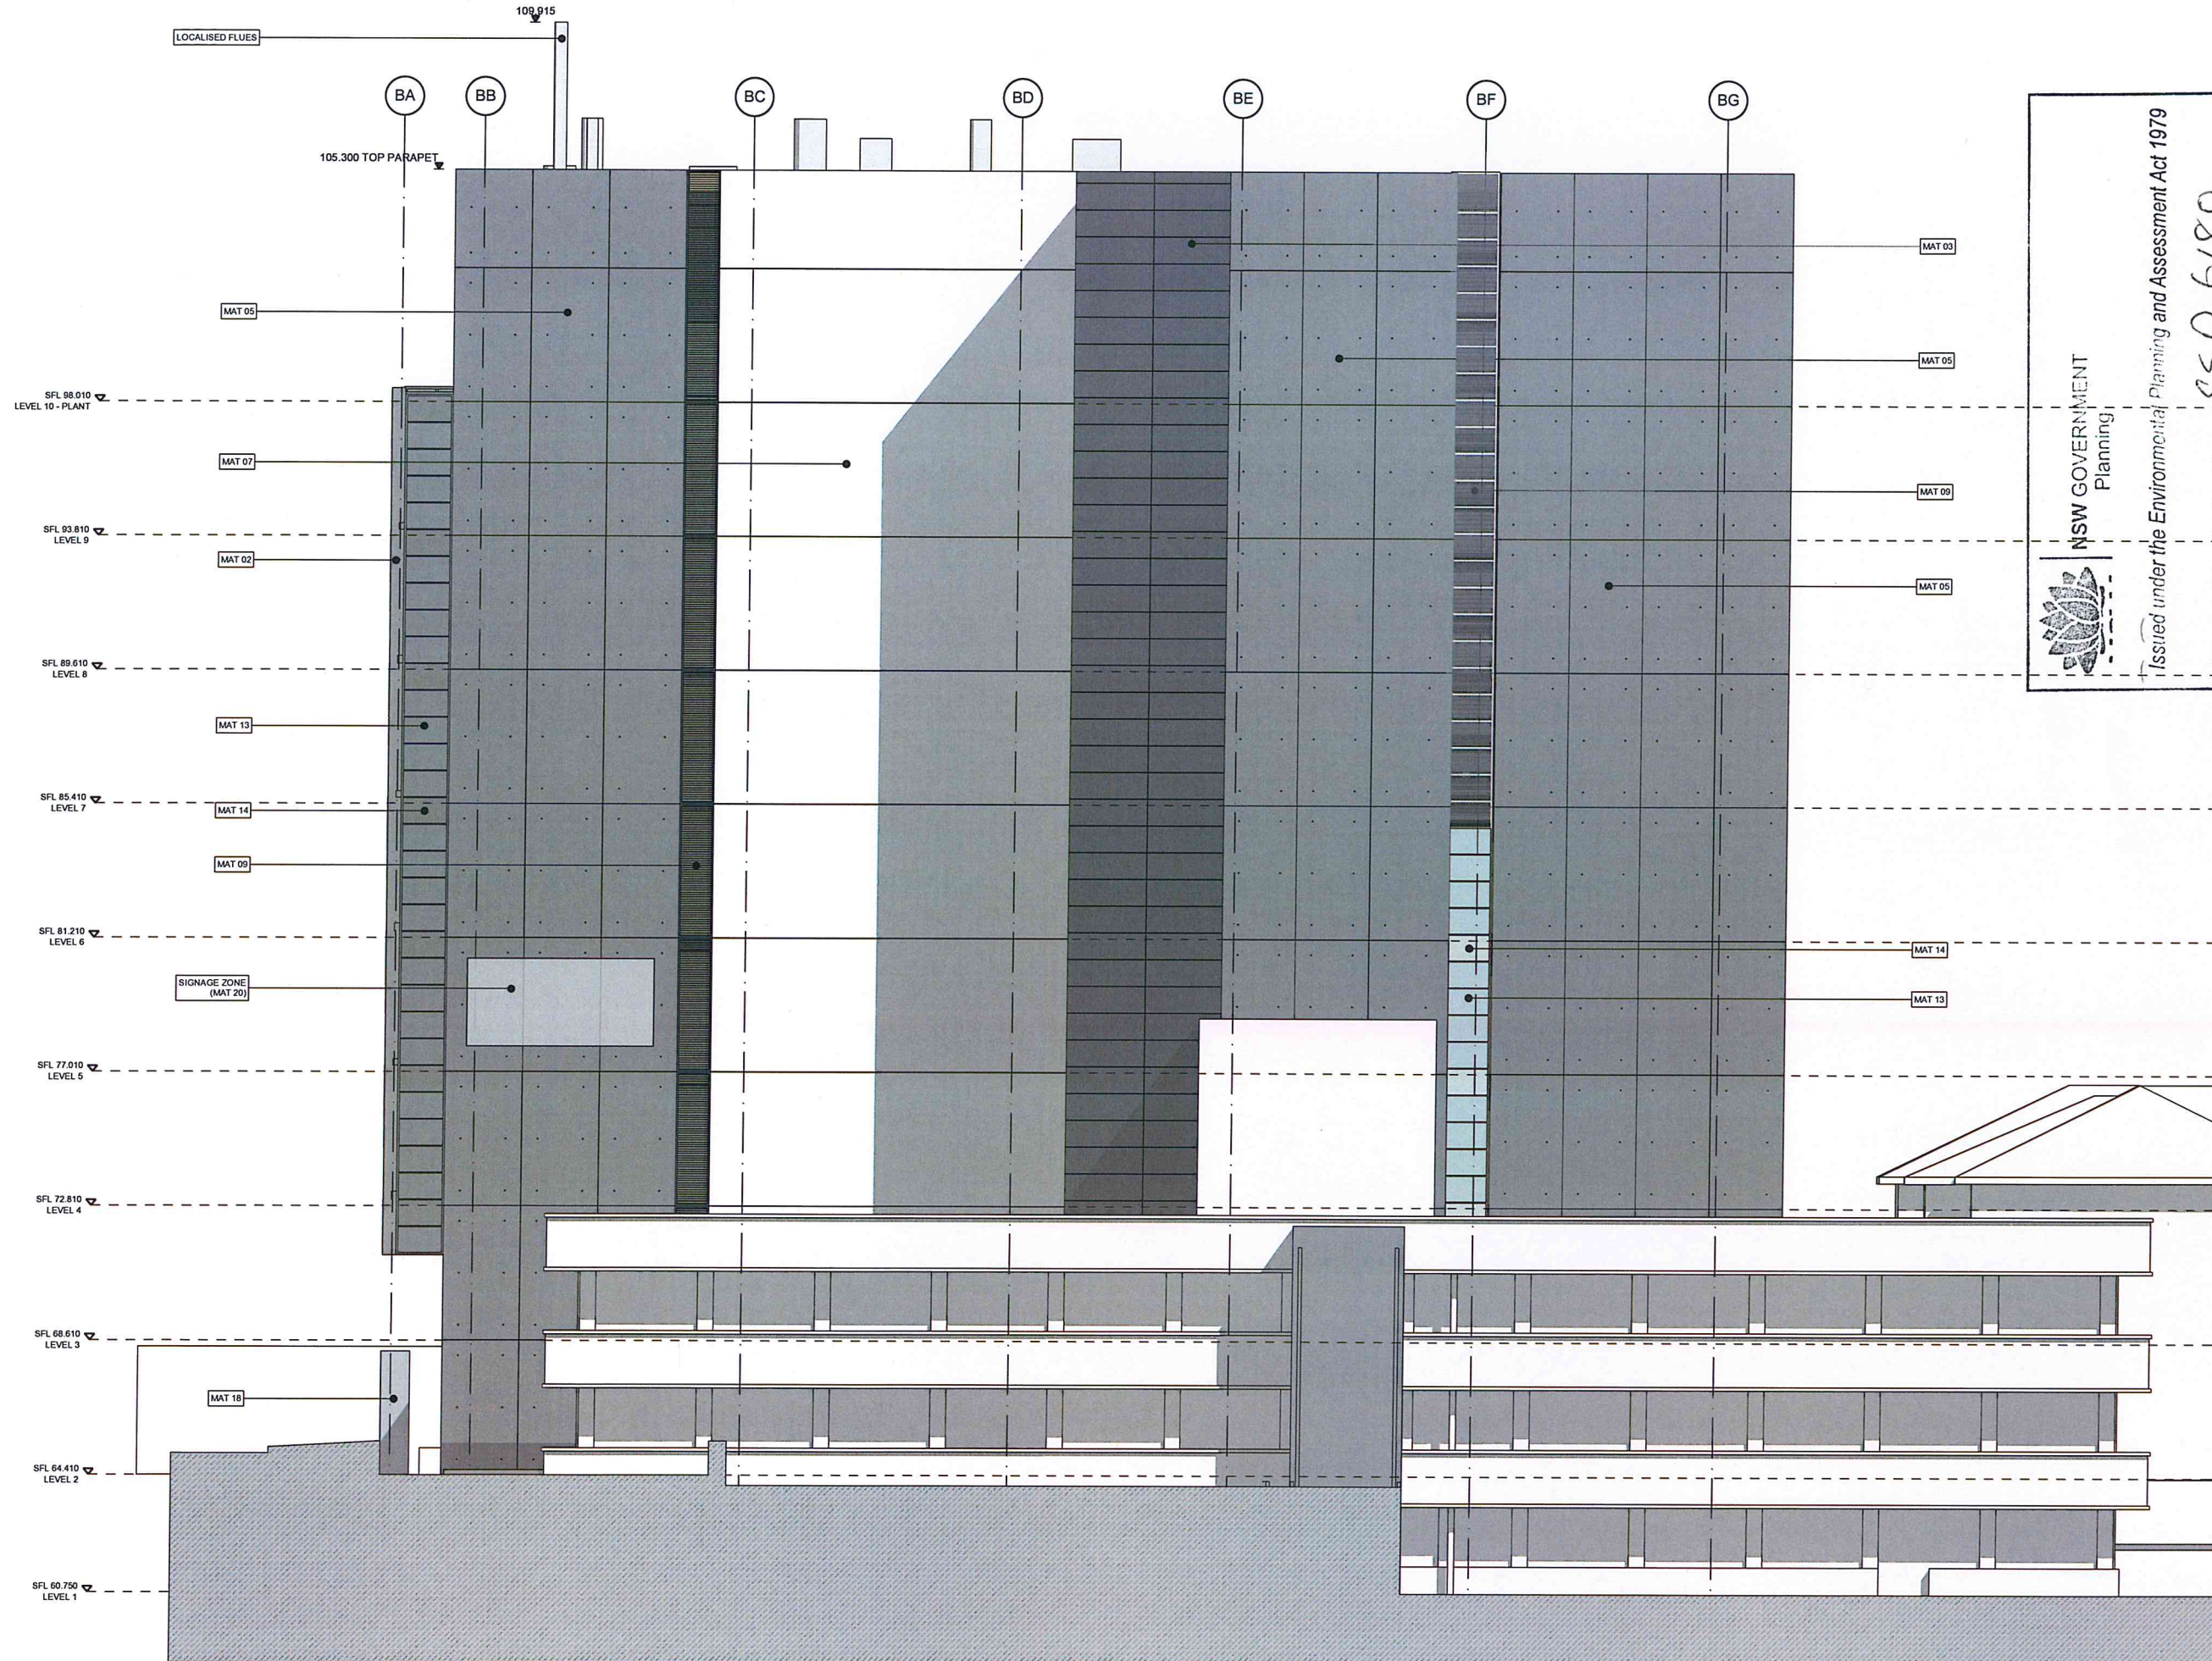

NSW GOVERNMENT
Planning
Issued under the Environmental Planning and Assessment Act 1979
Approved Application No. **SSO 6180**
7/5/19
20 of 27

REV.	DESCRIPTION OF CHANGE	DRAWN	CHECK	DATE
A	EIS SUBMISSION	JL	KB	01.10.13
B	EIS SUBMISSION	JL	KB	06.11.13

MAT	DESCRIPTION
MAT 01	CERAMIC RAINSCREEN CLADDING (CREATION OF SIMILAR) - COLOUR EGG SHELL
MAT 02	ALUMINUM COMPOSITE PANEL (ALPOLIC or similar) COLOUR WHITE - FINISH GLOSS
MAT 03	ALUMINUM COMPOSITE PANEL (ALPOLIC or similar) COLOUR DARK GREY - FINISH SATIN
MAT 04	FIBRE CEMENT PANEL SOFFIT - COLOUR WHITE
MAT 05	EXPOSED GLASS 2 CONCRETE
MAT 06	CLASS 2 STEEL FORM CONCRETE COLUMNS
MAT 07	THROUGH COLOUR RENDER (STO or similar) COLOUR OFF-WHITE - WITH RECESSED ANGLE JOINT AT EVERY FLOOR
MAT 08	COLORBOND PROFILED SHEET METAL CLADDING COLOUR MID-GREY
MAT 09	COLORBOND PROFILED SHEET METAL LOUVERS COLOUR MID-GREY
MAT 10	SHEET METAL FORMED PROFILE
MAT 11	UNCAPPED LOW E GLAZED, ANODIZED ALUMINUM STICK SYSTEM FACADE WITH 60% WHITE HORIZONTAL FRITTING FROM 200mm TO 600mm & 1950mm TO 2700mm
MAT 12	WHITE COLOUR BACK GLASS SPANDREL
MAT 13	UNCAPPED LOW E GLAZED, ALUMINUM STICK SYSTEM FACADE
MAT 14	DARK GREY COLOUR BACK GLASS SPANDREL
MAT 15	HIGH PERFORMANCE ALUMINUM WINDOW FRAME WITH MULLION EXTENSION FINS COLOUR DARK GREY
MAT 16	UNCAPPED LOW E GLAZED, ALUMINUM STICK SYSTEM FACADE
MAT 17	CANOPY - CONCRETE + PRE-FINISHED ALUMINUM SHEET
MAT 18	PRECAST CONCRETE BALUSTRADE
MAT 19	GLASS BALUSTRADE
MAT 20	LASER CUT ALUMINUM CLEAR ANODIZED PIN FIXED SIGNAGE
MAT 21	ALUMINUM COMPOSITE PANEL (ALPOLIC or similar) COLOUR BLACK - FINISH GLOSS
MAT 22	CERAMIC RAINSCREEN CLADDING (CREATION OF SIMILAR) - EXECUTION GROOVED, COLOUR UMBRA-GREY
MAT 23	INTEGRAL MECHANICAL LOUVERS

CLIENT
HEALTH INFRASTRUCTURE
77 PACIFIC HIGHWAY
NORTH SYDNEY
NSW 2060
P: 02 9978 5402
F: 02 9554 1377
W: www.health.nsw.gov.au

PROJECT MANAGER
THINC HEALTH
LEVEL 3
8 SPRING STREET
SYDNEY NSW 2000
P: 02 9256 4700
W: www.thinc.com.au

ARCHITECTS
RICE DAUBNEY
ANALYSING CREATING AND IMPLEMENTING ARCHITECTURE
110 WALKER STREET | NORTH SYDNEY 2060
T: 02 9558 2665 | F: 02 9558 3015
info@ricedaubney.com.au | www.ricedaubney.com.au
the rice daubney group (pvt) Pty Ltd - acc: 77 021 350 780
the rice daubney group (pvt) Pty Ltd - acc: 55 002 301 982

PROJECT
**PRINCE OF WALES HOSPITAL
NCCC & AATC STAGE 2
Randwick Hospital Campus
Sydney, NSW, 2031**

DRAWING TITLE:
**STAGE 2 DA - ELEVATIONS
WEST ELEVATION**


SCALE:
AS SHOWN @A1

PROJECT NUMBER:
11507

DRAWING NUMBER:
DA_02_15005

CHECKED:
KB

ISSUE:
B

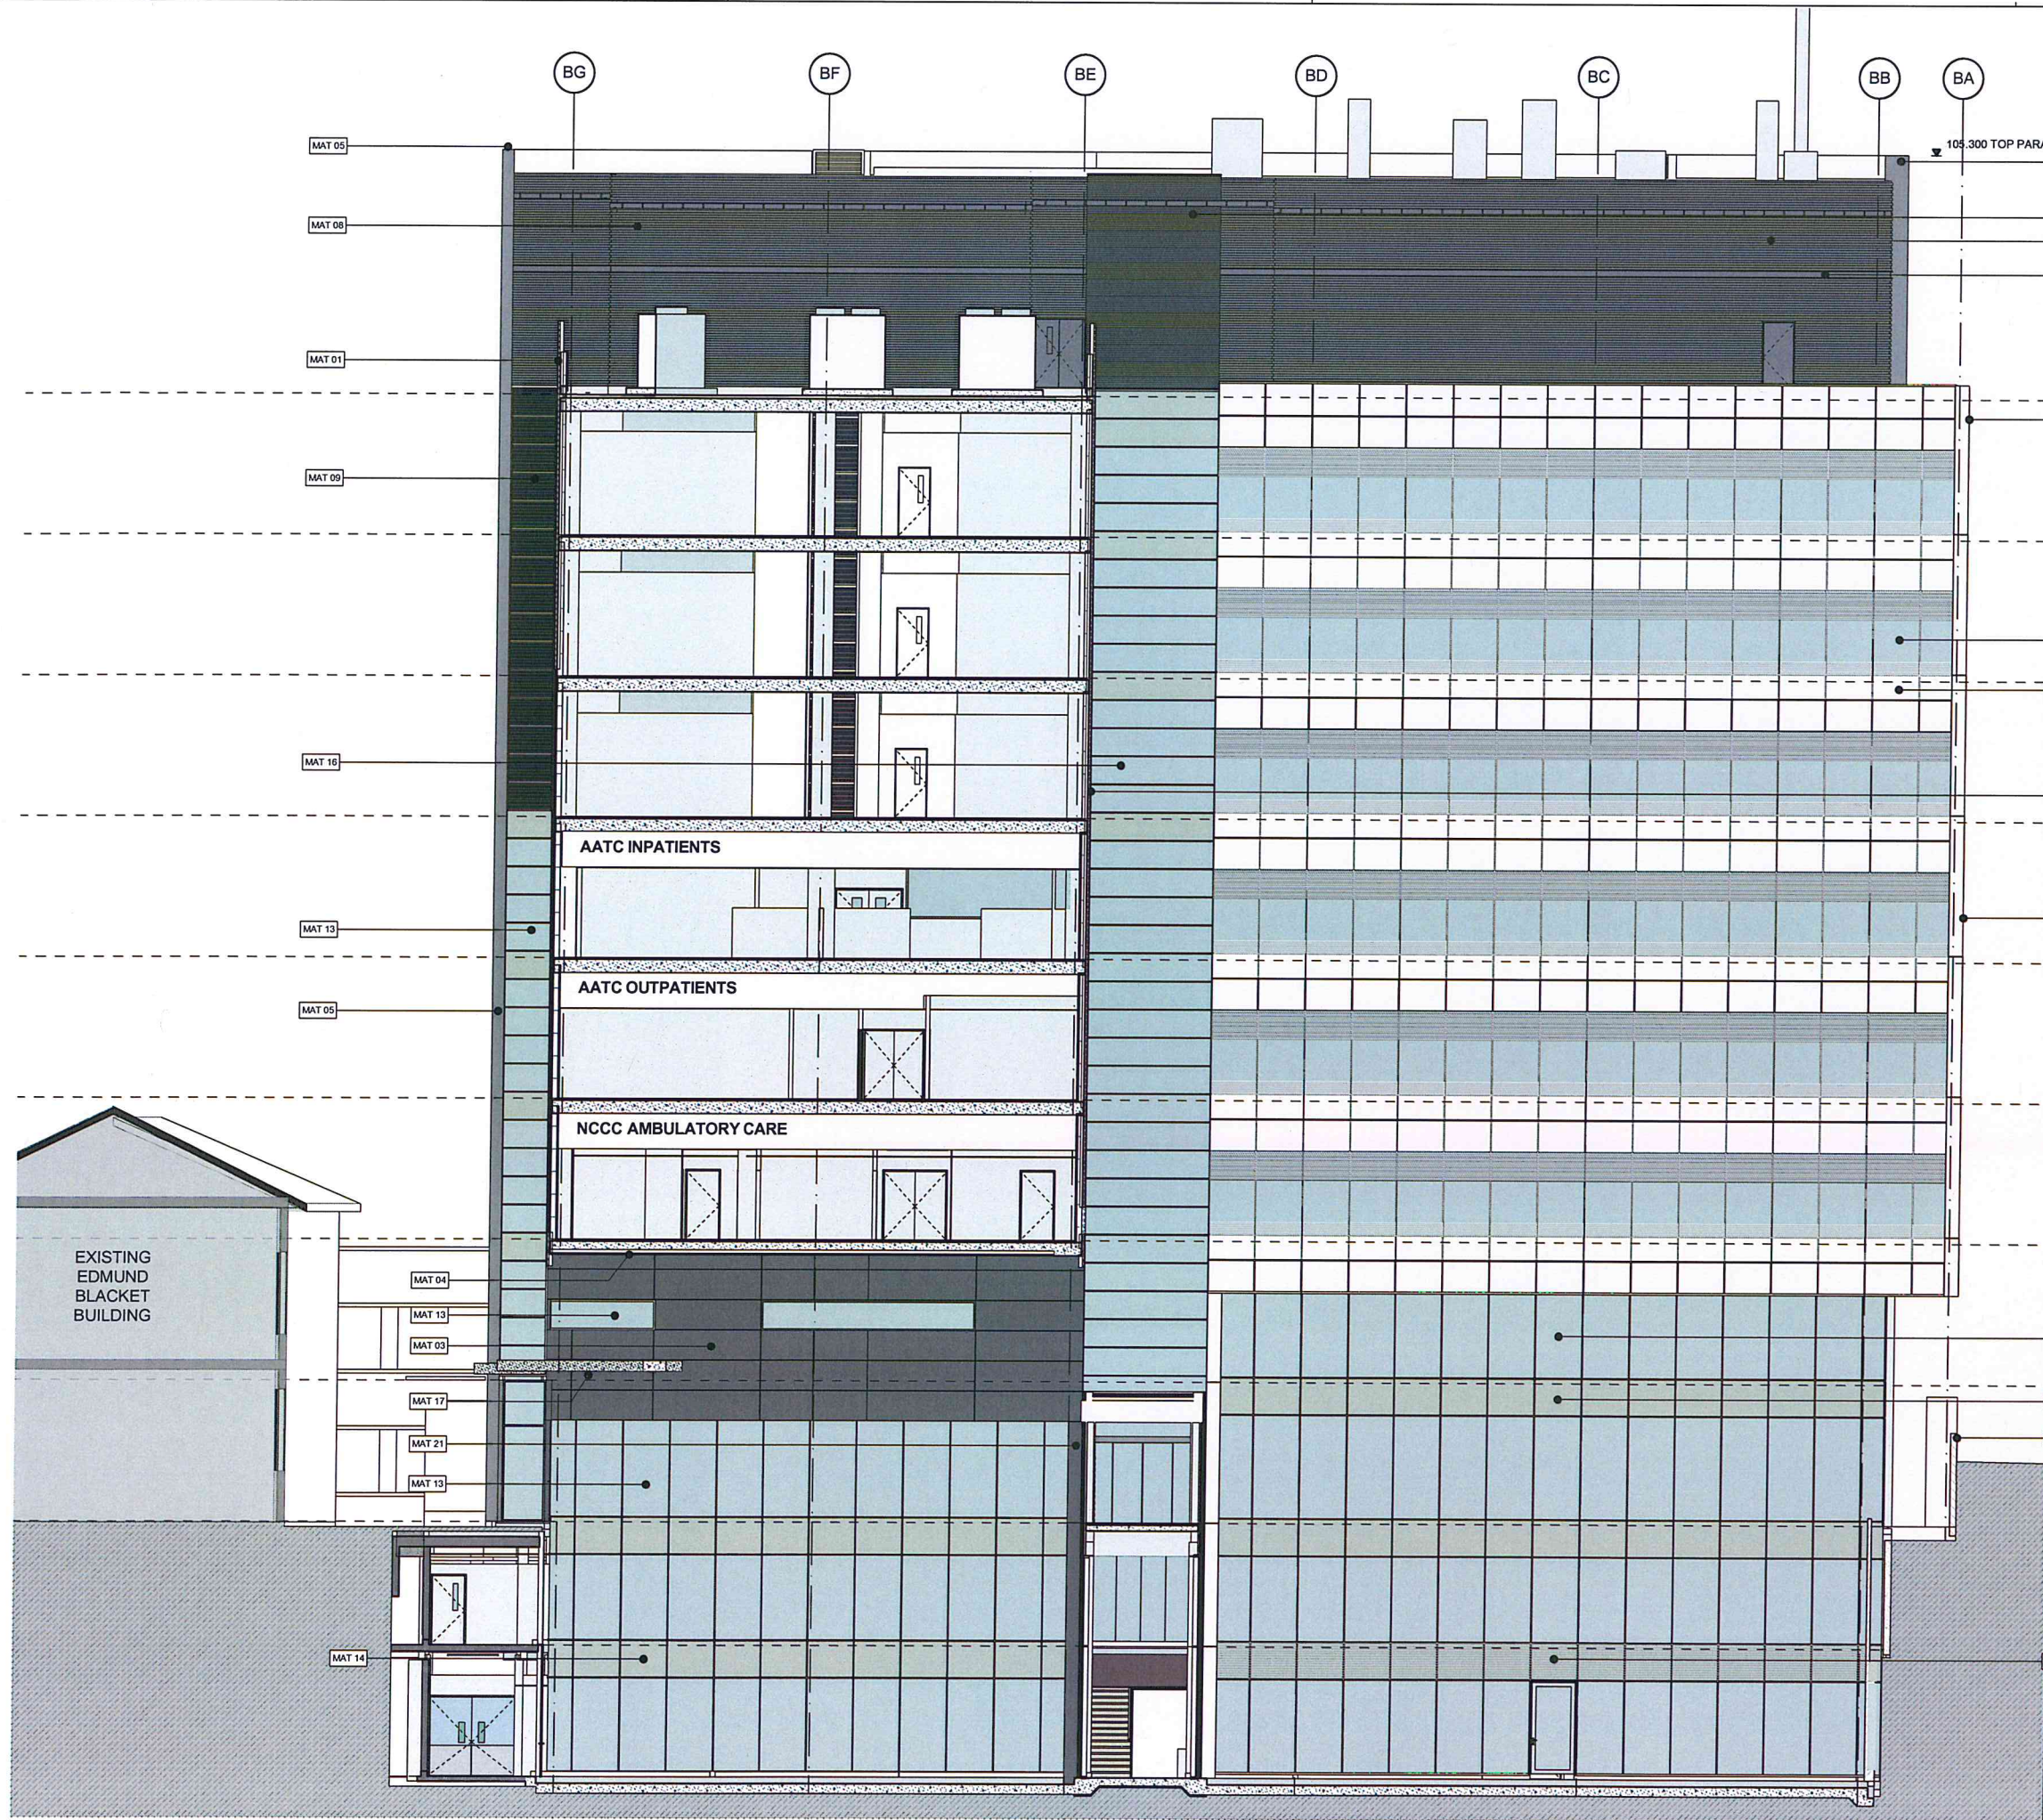

NSW GOVERNMENT
Planning
Approved Application No. **SSD 6180**
Issued under the Environmental Planning and Assessment Act 1979

THIS DOCUMENT IS THE PROPERTY OF RICE DAUBNEY AND IS NOT TO BE REPRODUCED OR TRANSMITTED IN ANY FORM OR BY ANY MEANS, ELECTRONIC OR MECHANICAL, INCLUDING PHOTOCOPYING, RECORDING, OR BY ANY INFORMATION STORAGE AND RETRIEVAL SYSTEM, WITHOUT THE WRITTEN PERMISSION OF RICE DAUBNEY.

KEY PLAN

REV	DESCRIPTION OF CHANGE	DRAWN	CHECK	DATE
A	EIS SUBMISSION	JL	KB	01.10.13
B	EIS SUBMISSION	JL	KB	06.11.13

7/5/14
10/11/14
21 of 27

MATERIALS SCHEDULE



MAT 01	CERAMIC RAINSCREEN CLADDING (CREATOR OR SIMILAR) COLOUR OFF-WHITE - FINISH GLOSS
MAT 02	ALUMINUM COMPOSITE PANEL (ALPOLIC or similar) COLOUR WHITE - FINISH GLOSS
MAT 03	ALUMINUM COMPOSITE PANEL (ALPOLIC or similar) COLOUR DARK GREY - FINISH SATIN
MAT 04	FIBRE CEMENT PANEL SOFFIT - COLOUR WHITE
MAT 05	EXPOSED CLASS 2 CONCRETE
MAT 06	CLASS 2 STEEL FORM CONCRETE COLUMNS
MAT 07	THROUGH COLOUR RENDER (STO or similar) COLOUR OFF-WHITE - WITH RECESSED ANGLE JOINT AT EVERY FLOOR
MAT 08	COLORBOND PROFILED SHEET METAL CLADDING COLOUR MID-GREY
MAT 09	COLORBOND PROFILED SHEET METAL LOUVERS COLOUR MID-GREY
MAT 10	SHEET METAL FORMED PROFILE
MAT 11	UNCAPPED LOW E GLAZED, ANODIZED ALUMINUM STICK SYSTEM FACADE WITH 60% WHITE HORIZONTAL FRITTING FROM 200mm TO 600mm & 150mm TO 2700mm
MAT 12	WHITE COLOUR BACK GLASS SPANDREL
MAT 13	UNCAPPED LOW E GLAZED, ALUMINUM STICK SYSTEM FACADE
MAT 14	DARK GREY COLOUR BACK GLASS SPANDREL
MAT 15	HIGH PERFORMANCE ALUMINUM WINDOW FRAME WITH MULLION EXTENSION FINIS COLOUR DARK GREY
MAT 16	UNCAPPED LOW E GLAZED, ALUMINUM STICK SYSTEM FACADE
MAT 17	CANOPY - CONCRETE + PRE-FINISHED ALUMINUM SHEET
MAT 18	PRECAST CONCRETE BALUSTRADE
MAT 19	GLASS BALUSTRADE
MAT 20	LASER CUT ALUMINUM CLEAR ANODIZED PIN FIXED SIGNAGE
MAT 21	ALUMINUM COMPOSITE PANEL (ALPOLIC or similar) COLOUR BLACK - FINISH GLOSS
MAT 22	CERAMIC RAINSCREEN CLADDING (CREATOR OR SIMILAR) - EXECUTION GROOVED, COLOUR UMBRA-GREY
MAT 23	INTEGRAL MECHANICAL LOUVERS

CLIENT	HEALTH INFRASTRUCTURE NSW Health Infrastructure
77 PACIFIC HIGHWAY NORTH SYDNEY NSW 2060	P: 02 9678 5402 F: 02 8504 1377 W: www.health.nsw.gov.au
PROJECT MANAGER	THINC HEALTH
LEVEL 3 & SPRING STREET SYDNEY NSW 2000	P: 02 9256 4700 W: www.thinc.com.au
ARCHITECTS	RICE DAUBNEY ANALYSING CREATING AND IMPLEMENTING ARCHITECTURE
110 WALKER STREET NORTH SYDNEY 2060 T: 02 9556 2660 F: 02 9556 3015 E: rice@rice-daubney.com.au www.rice-daubney.com.au	
PROJECT	PRINCE OF WALES HOSPITAL NCCC & AATC STAGE 2 Randwick Hospital Campus Sydney, NSW, 2031
DRAWING TITLE	STAGE 2 DA - SECTIONS SECTIONS - SHEET 01
SCALE	AS SHOWN @A1
PROJECT NUMBER	11507
DRAWING NUMBER	DA_02_16001
ISSUE	B

01 SECTION
NORTH - SOUTH 01

1:100 @A1

EIS SUBMISSION

 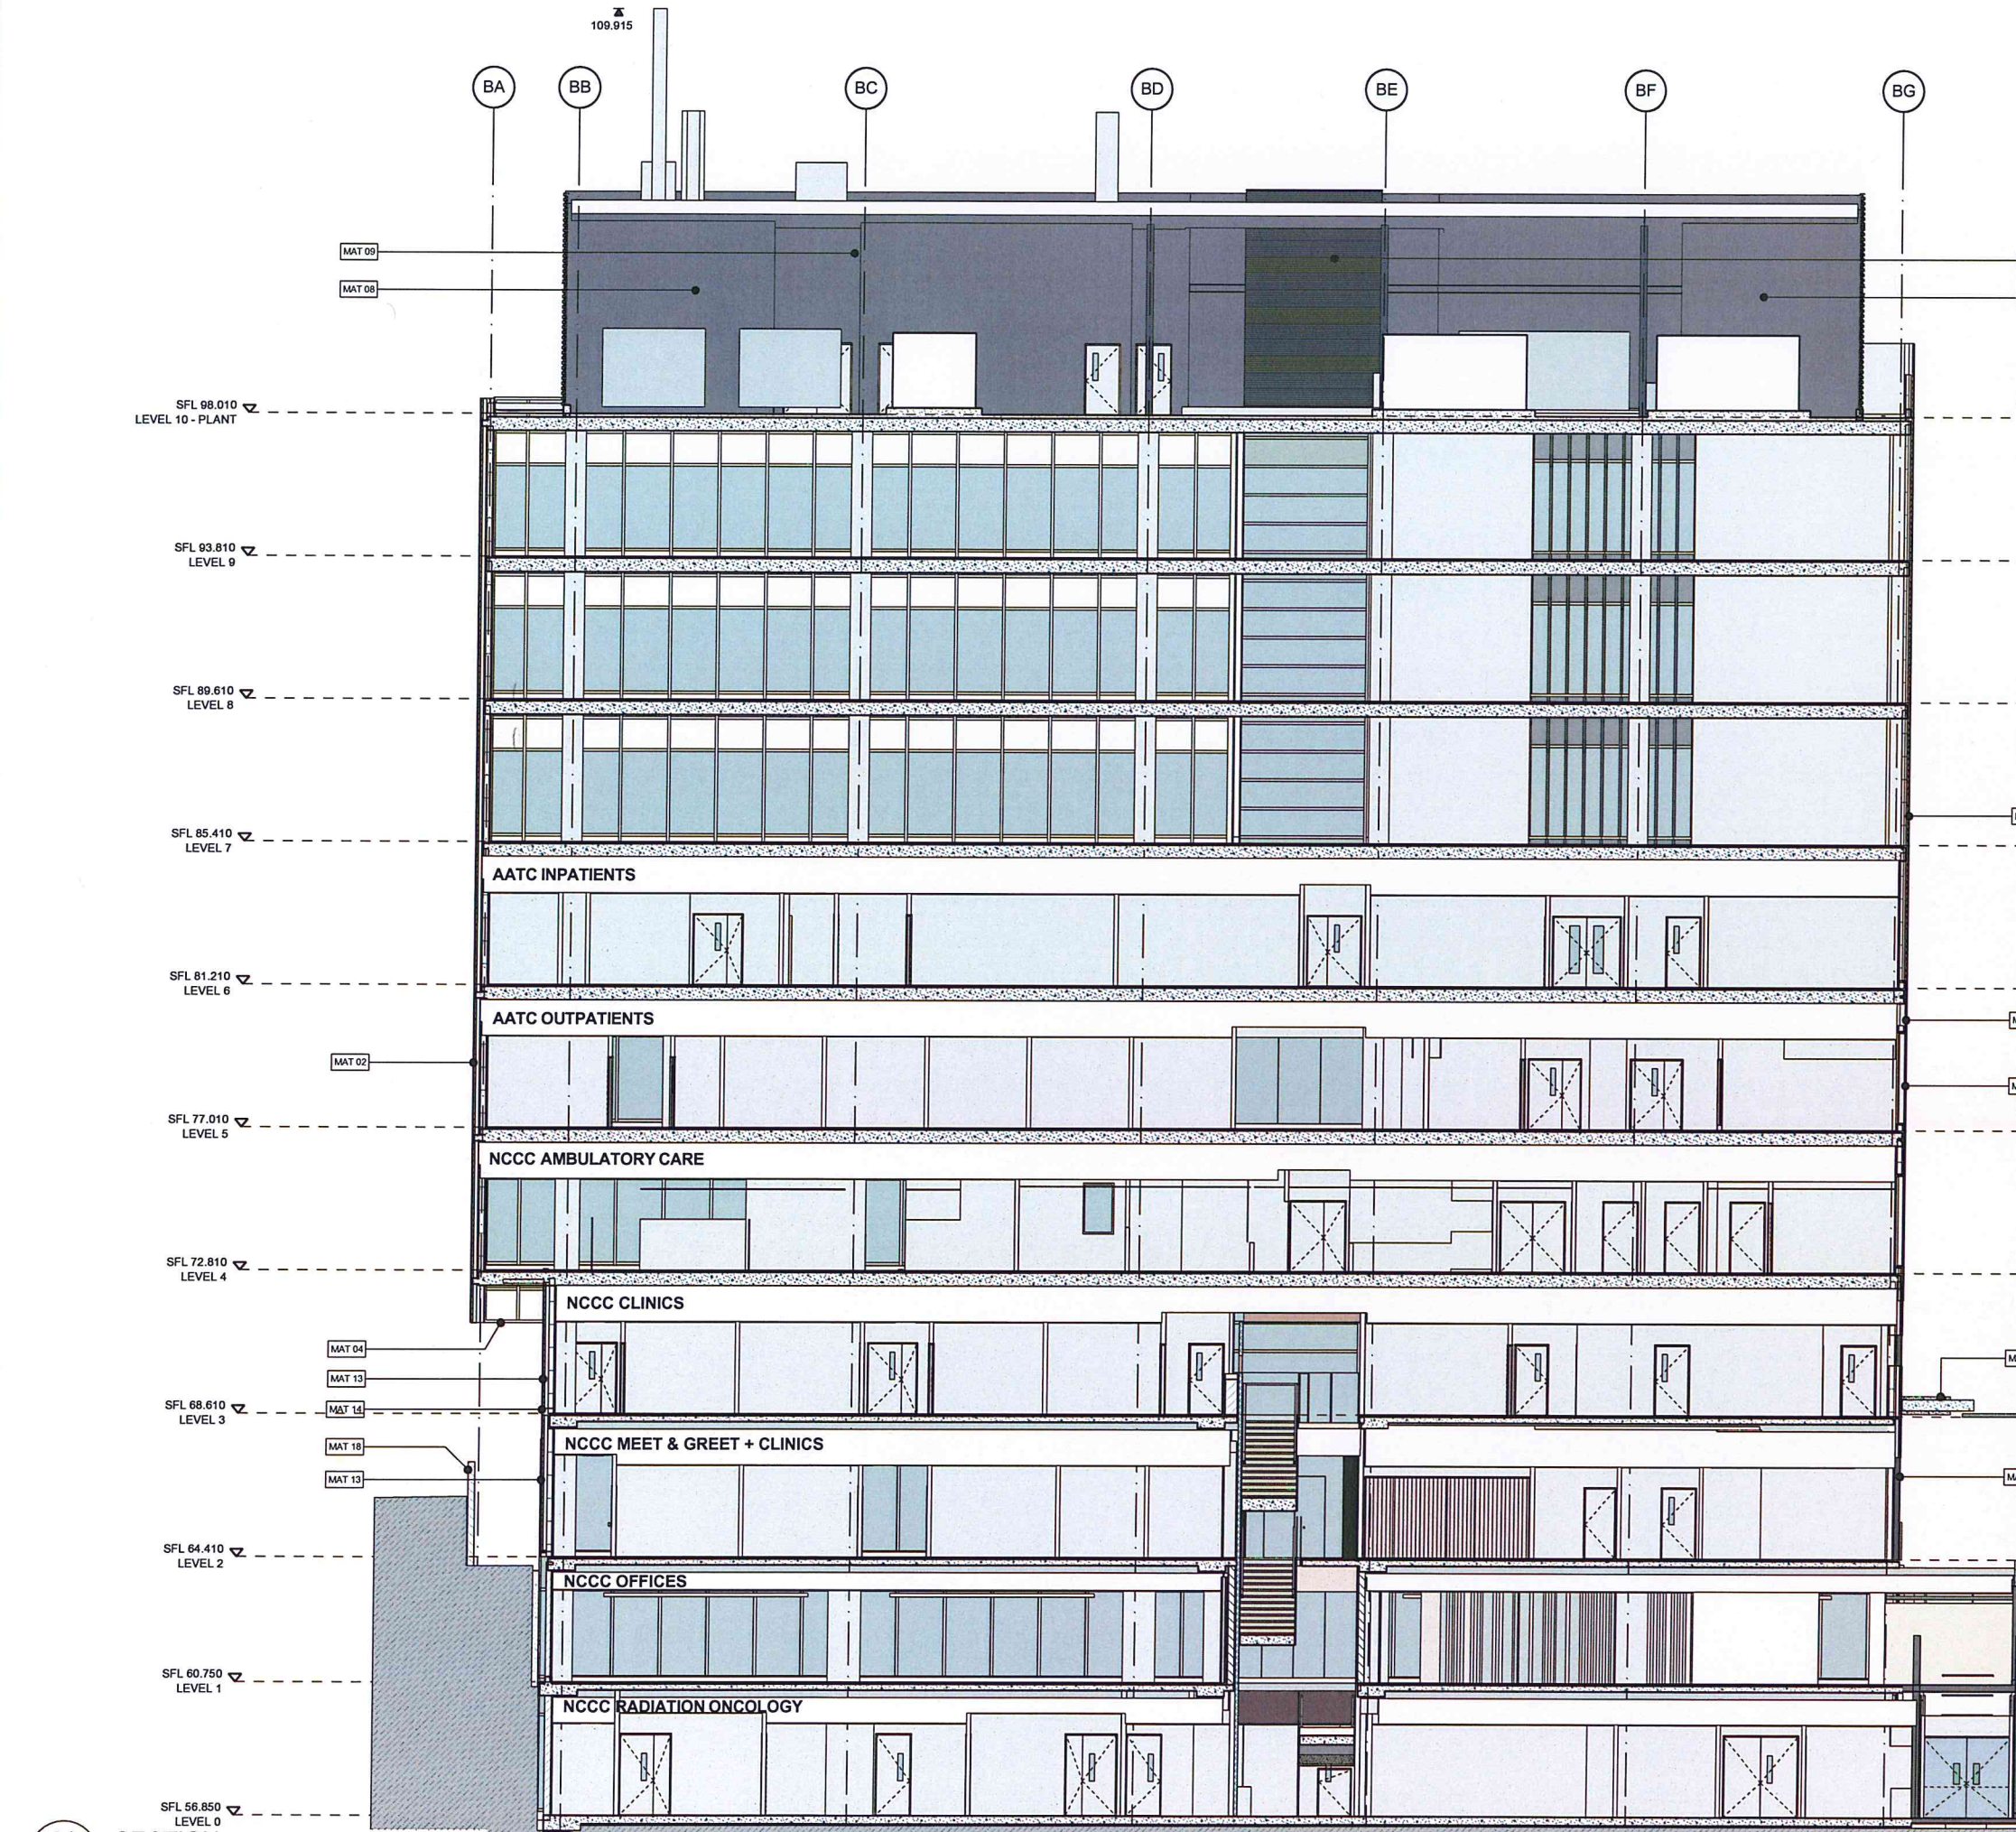

NSW GOVERNMENT
Planning
Issued under the Environmental Planning and Assessment Act 1979
Approved Application No. **SSD 6180**

THIS DOCUMENT IS THE PROPERTY OF RICE DAUBNEY PTY LTD. ALL INFORMATION CONTAINED HEREIN IS TO BE USED ONLY FOR THE PROJECT AND NOT TO BE REPRODUCED OR TRANSMITTED IN ANY FORM OR BY ANY MEANS, ELECTRONIC OR MECHANICAL, INCLUDING PHOTOCOPYING, RECORDING, OR BY ANY INFORMATION STORAGE AND RETRIEVAL SYSTEM, WITHOUT THE WRITTEN PERMISSION OF RICE DAUBNEY PTY LTD.

KEY PLAN

REV	DESCRIPTION OF CHANGE	DRAWN	CHECKED	DATE
1	EIS SUBMISSION	JL	KB	01.10.13
2	EIS SUBMISSION	JL	KB	06.11.13

drawn on the 7/5/14 sheet No. 22 of 27

MATERIALS SCHEDULE

- MAT 01 CERAMIC RAINSCREEN CLADDING (CREATON OR SIMILAR) COLOUR ECOSILL WITH METAL TRIM AT FLOOR LEVEL
- MAT 02 ALUMINUM COMPOSITE PANEL (ALPOLIC or similar) COLOUR WHITE - FINISH GLOSS
- MAT 03 ALUMINUM COMPOSITE PANEL (ALPOLIC or similar) COLOUR DARK GREY - FINISH SATIN
- MAT 04 FIBRE CEMENT PANEL SOFFIT - COLOUR WHITE
- MAT 05 EXPOSED CLASS 2 CONCRETE
- MAT 06 CLASS 2 STEEL FORM CONCRETE COLUMNS
- MAT 07 THROUGH COLOUR RENDER (STO or similar) COLOUR OFF-WHITE - WITH RECESSED ANGLE JOINT AT EVERY FLOOR
- MAT 08 COLORBOND PROFILED SHEET METAL CLADDING COLOUR MID-GREY
- MAT 09 COLORBOND PROFILED SHEET METAL LOUVERS COLOUR MID-GREY
- MAT 10 SHEET METAL FORMED PROFILE
- MAT 11 UNCAPPED LOW E GLAZED, ANODIZED ALUMINUM STICK SYSTEM FACADE WITH 60% WHITE HORIZONTAL FRITTING FROM 200mm TO 600mm & 150mm TO 2700mm
- MAT 12 WHITE COLOUR BACK GLASS SPANDREL
- MAT 13 UNCAPPED LOW E GLAZED, ALUMINUM STICK SYSTEM FACADE
- MAT 14 DARK GREY COLOUR BACK GLASS SPANDREL
- MAT 15 HIGH PERFORMANCE ALUMINUM WINDOW FRAME WITH MULLION EXTENSION FINIS COLOUR DARK GREY
- MAT 16 UNCAPPED LOW E GLAZED, ALUMINUM STICK SYSTEM FACADE
- MAT 17 CANOPY - CONCRETE + PRE-FINISHED ALUMINUM SHEET
- MAT 18 PRECAST CONCRETE BALUSTRADE
- MAT 19 GLASS BALUSTRADE
- MAT 20 LASER CUT ALUMINUM CLEAR ANODIZED PIN FIXED SONAGE
- MAT 21 ALUMINUM COMPOSITE PANEL (ALPOLIC or similar) COLOUR BLACK - FINISH GLOSS
- MAT 22 CERAMIC RAINSCREEN CLADDING (CREATON OR SIMILAR) - EXECUTION GROOVED, COLOUR LIMOSA GREY
- MAT 23 INTEGRAL MECHANICAL LOUVERS

CLIENT
HEALTH INFRASTRUCTURE
77 RADFORD HIGHWAY
NORTH SYDNEY
NSW 2060

PROJECT MANAGER
THINC HEALTH
LEVEL 3
8 SPRING STREET
SYDNEY NSW 2000

ARCHITECTS
RICE DAUBNEY
ANALYSING CREATING AND IMPLEMENTING ARCHITECTURE
110 WALKER STREET | NORTH SYDNEY 2060
T: 02 9554 2080 | F: 02 9559 3018
r.d@ricedaubney.com.au | www.ricedaubney.com.au
the rice daubney group (pvt) Pty Ltd - a/c: 77 021 350 769
rice daubney trading (pvt) Pty Ltd - a/c: 58 880 301 683

PROJECT
**PRINCE OF WALES HOSPITAL
NCCC & AATC STAGE 2**
Randwick Hospital Campus
Sydney, NSW, 2031

DRAWING TITLE
**STAGE 2 DA - SECTIONS
SECTIONS - SHEET 02**



SCALE
AS SHOWN @A1

CHECKED
KB

PROJECT NUMBER
11507

DRAWING NUMBER
DA_02_16002

ISSUE
B

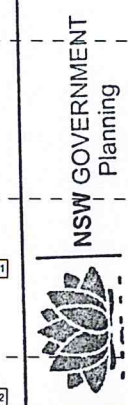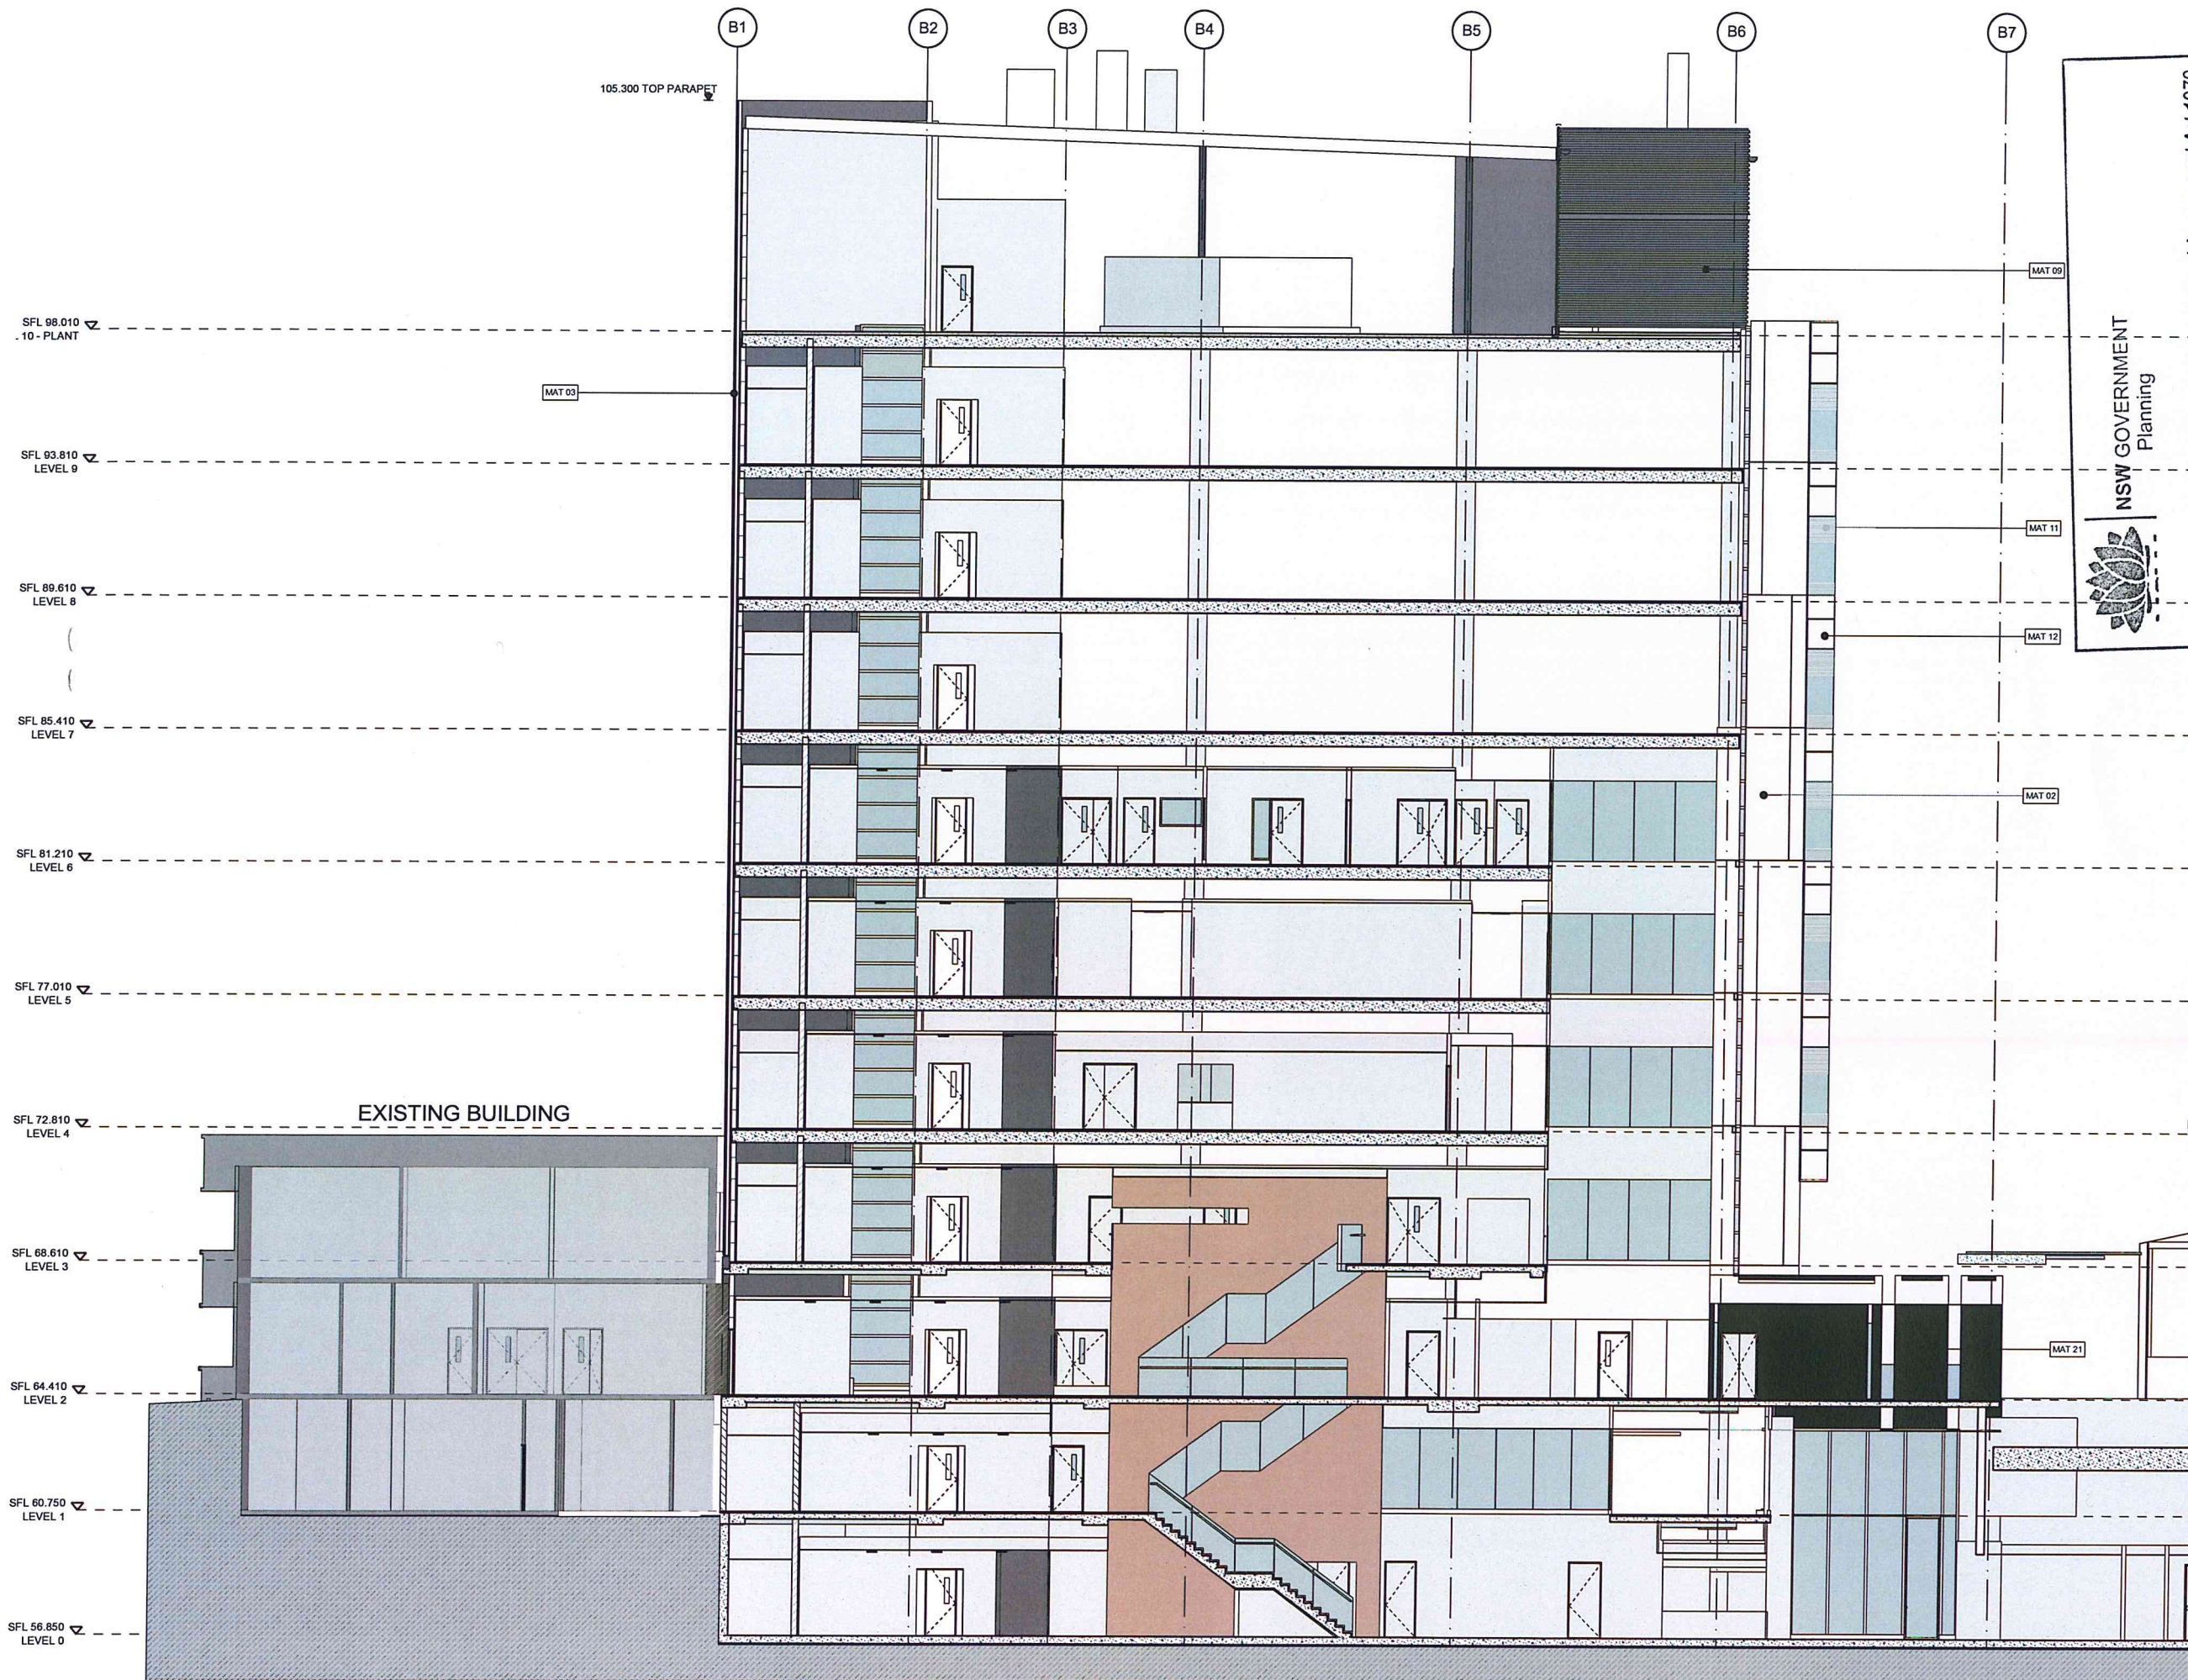

Issued under the Environmental Planning and Assessment Act 1979


Approved Application No. **SSD 6180**

Submitted on the **7/5/23**

Signed **[Signature]**

Sheet No. **23** of **27**

THIS DOCUMENT IS THE PROPERTY OF RICE DAUBNEY PTY LTD. IN THE EVENT OF DISAPPEARANCE OR LOSS OF THIS DOCUMENT, THE USER SHALL BE RESPONSIBLE FOR REPLACING IT AT THEIR OWN COST. NO PART OF THIS DOCUMENT IS TO BE REPRODUCED OR TRANSMITTED IN ANY FORM OR BY ANY MEANS, ELECTRONIC OR MECHANICAL, WITHOUT PERMISSION IN WRITING FROM RICE DAUBNEY PTY LTD.

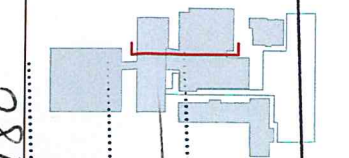

REV	DESCRIPTION OF CHANGE	DRAWN	CHECK	DATE
1	EIS SUBMISSION	KB	KB	01.10.13
2	EIS SUBMISSION	KB	KB	06.11.13

Materials Schedule

MAT 01	CERAMIC RAINSCREEN CLADDING (CREATON OR SIMILAR) - COLOUR: DARK GREY
MAT 02	ALUMINUM COMPOSITE PANEL (ALPOLIC or similar) COLOUR: WHITE - FINISH: GLOSS
MAT 03	ALUMINUM COMPOSITE PANEL (ALPOLIC or similar) COLOUR: DARK GREY - FINISH: SATIN
MAT 04	FIBRE CEMENT PANEL SOFFIT - COLOUR: WHITE
MAT 05	EXPOSED CLASS 2 CONCRETE
MAT 06	CLASS 2 STEEL FORM CONCRETE COLUMNS
MAT 07	THROUGH COLOUR RENDER (STO or similar) COLOUR: OFF-WHITE - WITH RECESSED ANGLE JOINT AT EVERY FLOOR
MAT 08	COLORBOND PROFILED SHEET METAL CLADDING COLOUR: MID-GREY
MAT 09	COLORBOND PROFILED SHEET METAL LOUVERS COLOUR: MID-GREY
MAT 10	SHEET METAL FORMED PROFILE
MAT 11	UNCAPPED LOW E GLAZED, ANODIZED ALUMINUM STICK SYSTEM FACADE WITH 60% WHITE HORIZONTAL FRITTING FROM 200mm TO 600mm & 1950mm TO 2700mm
MAT 12	WHITE COLOUR BACK GLASS SPANDREL
MAT 13	UNCAPPED LOW E GLAZED, ALUMINUM STICK SYSTEM FACADE
MAT 14	DARK GREY COLOUR BACK GLASS SPANDREL
MAT 15	HIGH PERFORMANCE ALUMINUM WINDOW FRAME WITH MULLION EXTENSION FINS COLOUR: DARK GREY
MAT 16	UNCAPPED LOW E GLAZED, ALUMINUM STICK SYSTEM FACADE
MAT 17	CANOPY - CONCRETE - PRE-FINISHED ALUMINUM SHEET
MAT 18	PRECAST CONCRETE BALUSTRADE
MAT 19	GLASS BALUSTRADE
MAT 20	LASER CUT ALUMINUM CLEAR ANODIZED PIN FIXED SIGNAGE
MAT 21	ALUMINUM COMPOSITE PANEL (ALPOLIC or similar) COLOUR: BLACK - FINISH: GLOSS
MAT 22	CERAMIC RAINSCREEN CLADDING (CREATON OR SIMILAR) - EXECUTION: GROOVED, COLOUR: UNPAINTED
MAT 23	INTEGRAL MECHANICAL LOUVERS

CLIENT
HEALTH INFRASTRUCTURE
77 PACIFIC HIGHWAY
NORTH SYDNEY
NSW 2060
P: 02 9078 5402
F: 02 9284 1277
W: www.hinfra.health.nsw.gov.au


PROJECT MANAGER
THINC HEALTH
LEVEL 3
8 SPRING STREET
SYDNEY NSW 2000
P: 02 9254 4700
W: www.thinc.com.au


ARCHITECTS
RICE DAUBNEY
ANALYSING CREATING AND IMPLEMENTING ARCHITECTURE
110 WALKER STREET | NORTH SYDNEY 2060
T: 02 9658 2086 | F: 02 9658 2015
r.d@rice-daubney.com.au | www.rice-daubney.com.au
the rice daubney group (incl) Pty Ltd - abn 77 021 350 709
the rice daubney trading trust - abn 58 901 304 923

PROJECT
**PRINCE OF WALES HOSPITAL
NCCC & AATC STAGE 2
Randwick Hospital Campus
Sydney, NSW, 2031**

DRAWING TITLE
**STAGE 2 DA - SECTIONS
SECTIONS - SHEET 03**

SCALE	AS SHOWN @A1	CHECKED	KB
PROJECT NUMBER	11507	DRAWING NUMBER	DA_02_16003
ISSUE	B		

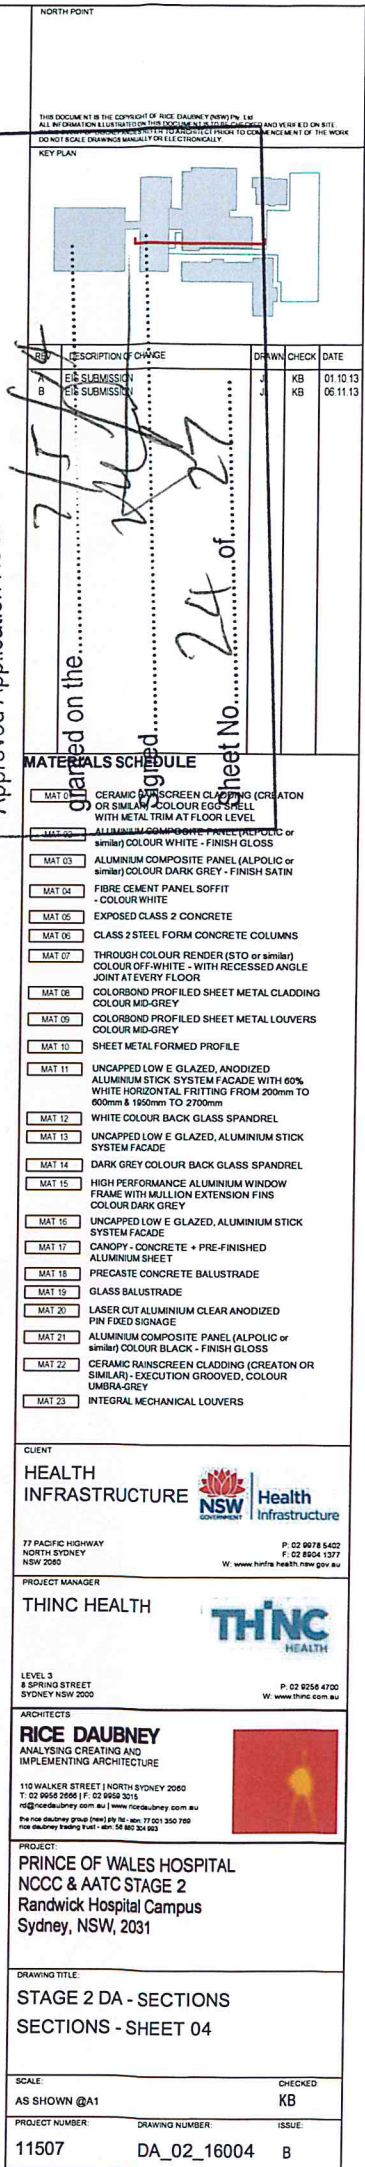

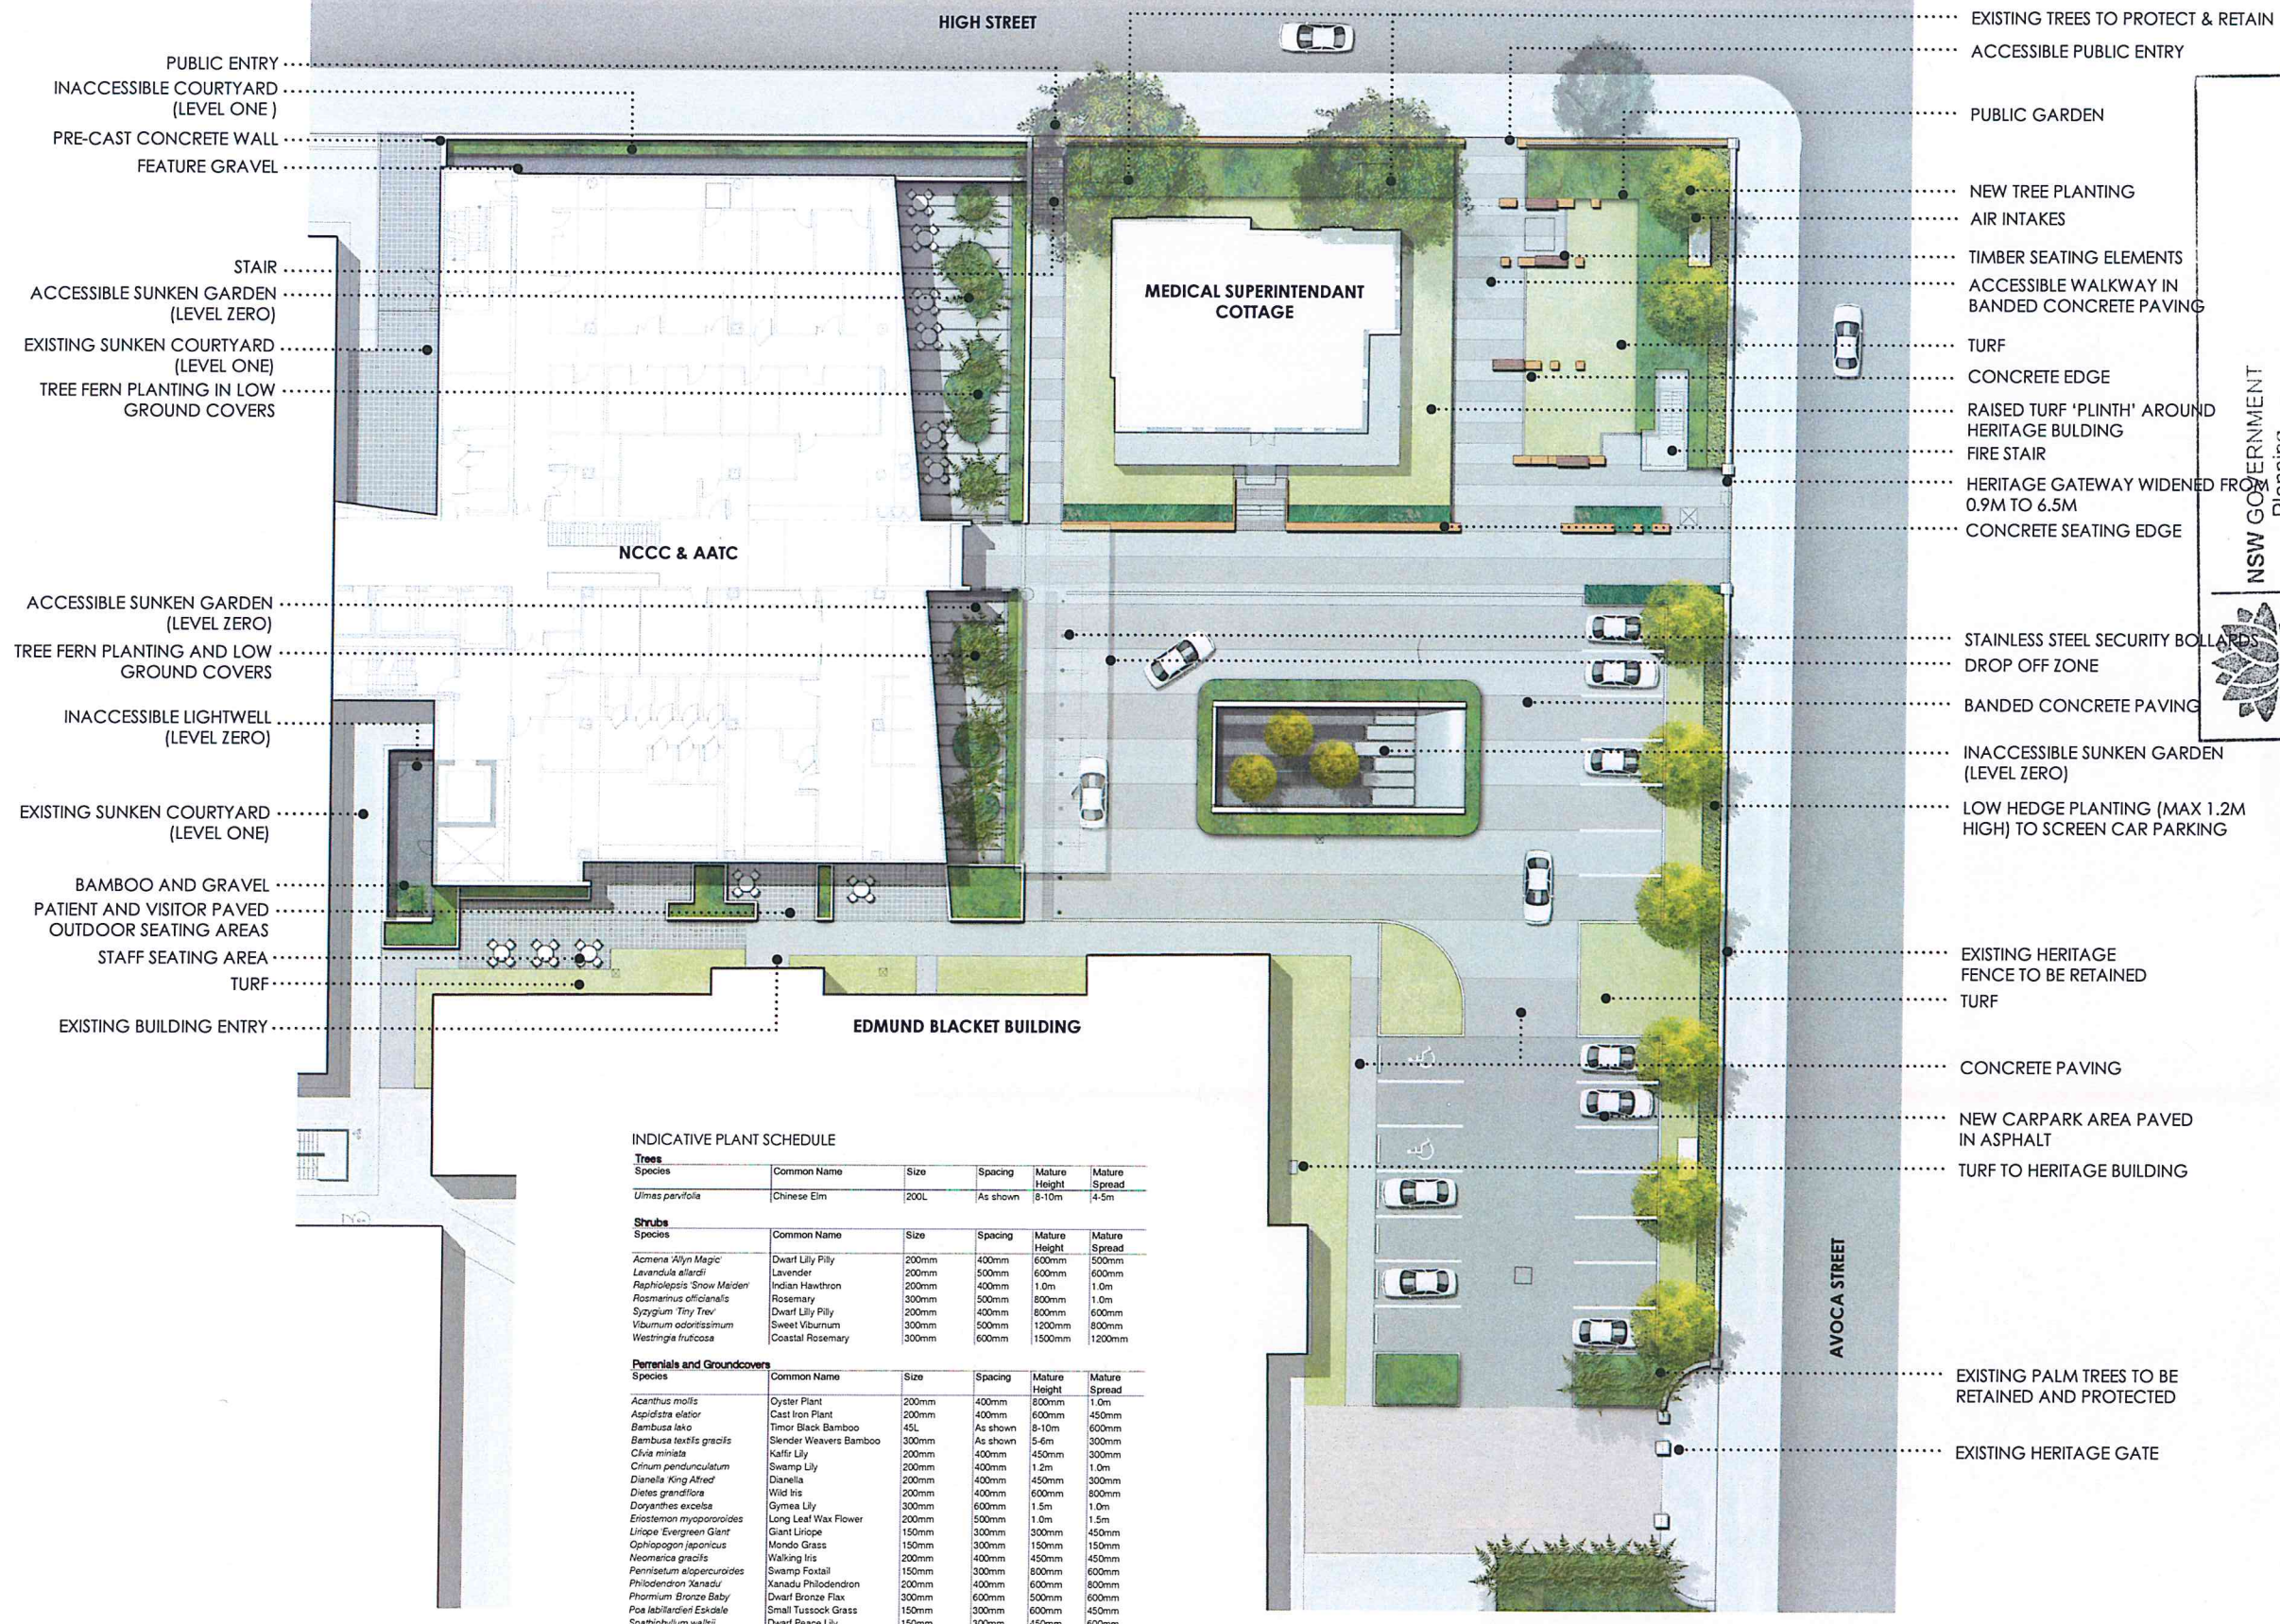

INDICATIVE PLANT SCHEDULE

Trees					
Species	Common Name	Size	Spacing	Mature Height	Mature Spread
<i>Ulmus parvifolia</i>	Chinese Elm	200L	As shown	8-10m	4-5m
Shrubs					
Species	Common Name	Size	Spacing	Mature Height	Mature Spread
<i>Acmena Wynn Magic</i>	Dwarf Lily Pili	200mm	400mm	600mm	500mm
<i>Leucodendron allardi</i>	Lavender	200mm	500mm	600mm	600mm
<i>Raphiolepis Snow Maiden</i>	Indian Hawthorn	200mm	400mm	1.0m	1.0m
<i>Rosmarinus officinalis</i>	Rosemary	300mm	500mm	800mm	1.0m
<i>Syzygium Tiny Trev</i>	Dwarf Lily Pili	200mm	400mm	600mm	600mm
<i>Viburnum odoratissimum</i>	Sweet Viburnum	300mm	500mm	1200mm	800mm
<i>Westringia fruticosa</i>	Coastal Rosemary	300mm	600mm	1500mm	1200mm
Perennials and Groundcovers					
Species	Common Name	Size	Spacing	Mature Height	Mature Spread
<i>Acanthus mollis</i>	Oyster Plant	200mm	400mm	600mm	1.0m
<i>Aspidistra elatior</i>	Cast Iron Plant	200mm	400mm	600mm	450mm
<i>Bambusa lako</i>	Timor Black Bamboo	45L	As shown	8-10m	600mm
<i>Bambusa textilis gracilis</i>	Slender Weavers Bamboo	300mm	As shown	5-6m	300mm
<i>Chlorophytum complanatum</i>	Kaffir Lily	200mm	400mm	450mm	300mm
<i>Cimicifuga racemosa</i>	Swamp Lily	200mm	400mm	1.2m	1.0m
<i>Dianella King Alfred</i>	Dianella	200mm	400mm	450mm	300mm
<i>Dietes grandiflora</i>	Wild Iris	200mm	400mm	600mm	800mm
<i>Doronicum aegyptium</i>	Gymea Lily	300mm	600mm	1.5m	1.0m
<i>Eriostemon myoporoides</i>	Long Leaf Wax Flower	200mm	500mm	1.0m	1.5m
<i>Utricularia Evergreen Giant</i>	Giant Utricle	150mm	300mm	300mm	450mm
<i>Gehrigia japonica</i>	Mondo Grass	150mm	300mm	150mm	150mm
<i>Neomeria gracilis</i>	Walking Iris	200mm	400mm	450mm	450mm
<i>Penstemon alpinus</i>	Swamp Foxglove	150mm	300mm	800mm	600mm
<i>Phlox paniculata</i>	Xanadu Phlox	200mm	400mm	600mm	800mm
<i>Phlox paniculata</i>	Dwarf Bronze Flax	300mm	600mm	500mm	600mm
<i>Poa labillardieri</i>	Small Tussock Grass	150mm	300mm	450mm	450mm
<i>Spathoglottis wallisi</i>	Dwarf Peace Lily	150mm	300mm	450mm	600mm
<i>Thymus vulgaris</i>	Common Thyme	150mm	300mm	200mm	300mm
Climbers					
Species	Common Name	Size	Spacing	Mature Height	Mature Spread
<i>Cissus antarctica</i>	Kangaroo Vine	200mm	As shown	Varies	Varies
<i>Ficus pumila</i>	Creeping Fig	150mm	As shown	Varies	Varies
<i>Trachelospermum jasminoides</i>	Chinese Star Jasmine	200mm	As shown	Varies	Varies
Ferns					
Species	Common Name	Size	Spacing	Mature Height	Mature Spread
<i>Blechnum cernuum</i>	Gristle Fern	200mm	500mm	500mm	600mm
<i>Cyathea cooperi</i>	Australian Tree Fern	200L / 2m trunk	As shown	4-6m	2m
<i>Dicksonia antarctica</i>	Soft Tree Fern	1800mm trunk	As shown	4-6m	2m

NSW GOVERNMENT
Planning
Issued under the Environmental Planning and Assessment Act 1979

Approved Application No. SSD 6180
granted on the 7/5/14
Signed [Signature]
Sheet No. 25 of 27

DATE	DESCRIPTION	REV
24.08.12	ISSUE FOR DA	A
29.08.12	ISSUE FOR DA	B
30.08.12	ISSUE FOR DA	C
21.09.12	ISSUE FOR DA	D
14.12.12	ISSUE FOR DA	E
16.04.13	ISSUE FOR DA	F
16.05.13	ISSUE FOR DA	G
20.08.13	ISSUE FOR DA	H

REVISIONS

NSW Health Infrastructure
HEALTH INFRASTRUCTURE

CLIENT
RICE DAUBNEY
ANALYSIS, DESIGN AND
IMPLEMENTING ARCHITECTURE
110 WALKER STREET NORTH SYDNEY 2060
T: 02 9959 2466 F: 02 9959 3075
info@ricedaubney.com.au
www.ricedaubney.com.au

ARCHITECT
NELUNE COMPREHENSIVE CANCER CENTRE
AND AUSTRALIAN ADVANCED TREATMENT CENTRE
AVOCA STREET, RANDWICK

DEVELOPMENT APPLICATION

PURPOSE OF DRAWING
OVERALL LANDSCAPE PLAN

DRAWING TITLE

SCALE BAR

SCALE 1:200 @ A1
DATE 20.08.13
JOB NO. S12-026
FILENAME N/A

DRAWN BY AG
CHECKED BY DF
APPROVED BY KS

DRAWING NO. DA_L101
REVISION H



NSW GOVERNMENT
Planning
Issued under the Environmental Planning and Assessment Act 1979
Approved Application No. S50 6180
granted on the 7/5/19

OCULUS
level 1, 5 Wilson Street / post box 307, Newtown NSW 2042
p. 02 9557 5533 f. 02 9519 8233 sydney@oculus.com.au
LANDSCAPE ARCHITECT
© OCULUS 2012 . All rights reserved.

KEY PLAN

Sheet No. 26 of 27

DATE	DESCRIPTION	REV
24.08.17	ISSUE FOR DA	A
29.08.17	ISSUE FOR DA	B
30.08.17	ISSUE FOR DA	C
21.09.17	ISSUE FOR DA	D
14.12.17	ISSUE FOR DA	E
12.04.18	ISSUE FOR DA	F
16.05.18	ISSUE FOR DA	G
20.08.18	ISSUE FOR DA	H

REVISIONS

Health Infrastructure

CLIENT

RICE DAUBNEY
ANALYSIS, CREATING AND
APPLYING ARCHITECTURE
110 WALKER STREET NORTH SYDNEY 2060
T: 02 9550 2066 F: 02 9550 3015
info@ricedaubney.com.au | www.ricedaubney.com.au
The Rice Daubney Group (Pty) Ltd, ABN 71 001 551 765
100 Macquarie Street, Suite 1001, Sydney NSW 2000

ARCHITECT

NELUNE COMPREHENSIVE CANCER CENTRE
AND AUSTRALIAN ADVANCED TREATMENT CENTRE
AVOCA STREET, RANDWICK

PROJECT

DEVELOPMENT
APPLICATION

PURPOSE OF DRAWING

LEVEL ZERO SUNKEN
COURTYARDS

DRAWING TITLE

NORTH

SCALE BAR

SCALE	1:100 @ A1	DRAWN BY	AG
DATE	20.08.13	CHECKED BY	DF
JOB NO.	S12-026	APPROVED BY	KS
FILENAME	N/A		

DRAWING NO.	REVISION
DA_L102	H

DRAWING INFORMATION



SECTION A



- EXISTING MEDICAL SUPERINTENDANT'S COTTAGE
- PUBLIC GARDEN IN BACKGROUND
- AT GRADE HEDGE PLANTING
- SLOPING GLAZED WALL TO FORM BALUSTRADE AT UPPER LEVEL
- PRECAST CONCRETE FEATURE WALL WITH CLIMBING PLANTS ON CABLES
- SHADE TOLERANT EVERGREEN TREE PLANTING *Ulmus parvifolia*
- FEATURE GRAVEL
- COLOURED INSITU CONCRETE PAVING

NSW GOVERNMENT
Department of Planning
Issued under the Environmental Planning and Assessment Act 1979
Approved Application No. S50 6180

OCULUS
level 1, 5 Wilson Street / post box 307, Newtown NSW 2042
p. 02 9557 5533 f. 02 9519 8323 sydney@oculus.com.au

LANDSCAPE ARCHITECT

© OCULUS 2012. All rights reserved.

KEY PLAN

KEY PLAN

Sheet No. 27 of 27

DATE	DESCRIPTION	REV
10.08.12	ISSUE FOR DA	A
10.08.12	ISSUE FOR DA	B
10.08.12	ISSUE FOR DA	C
10.08.12	ISSUE FOR DA	D
10.08.12	ISSUE FOR DA	E
10.08.12	ISSUE FOR DA	F
10.08.12	ISSUE FOR DA	G
10.08.12	ISSUE FOR DA	H

NSW Health
Infrastructure

HEALTH INFRASTRUCTURE

CLIENT

RICE DAUBNEY
ANALYSING, CREATING AND
APPLYING ARCHITECTURE

110 WALAKER STREET | NORTH SYDNEY 2060
T: 02 9559 2060 | F: 02 9559 3615
info@rice-daubney.com.au | www.rice-daubney.com.au

ARCHITECT

NELUNE COMPREHENSIVE CANCER CENTRE
AND AUSTRALIAN ADVANCED TREATMENT CENTRE
AVOCA STREET, RANDWICK

PROJECT

DEVELOPMENT
APPLICATION

PURPOSE OF DRAWING

SECTIONAL ELEVATIONS

DRAWING TITLE

NORTH

SCALE BAR

SCALE	1:100 @ A1	DRAWN BY	AG
DATE	20.08.13	CHECKED BY	DF
JOB NO.	S12-026	APPROVED BY	KS
FILENAME	N/A		

DRAWING NO.	REVISION
DA_L201	H

DRAWING INFORMATION