


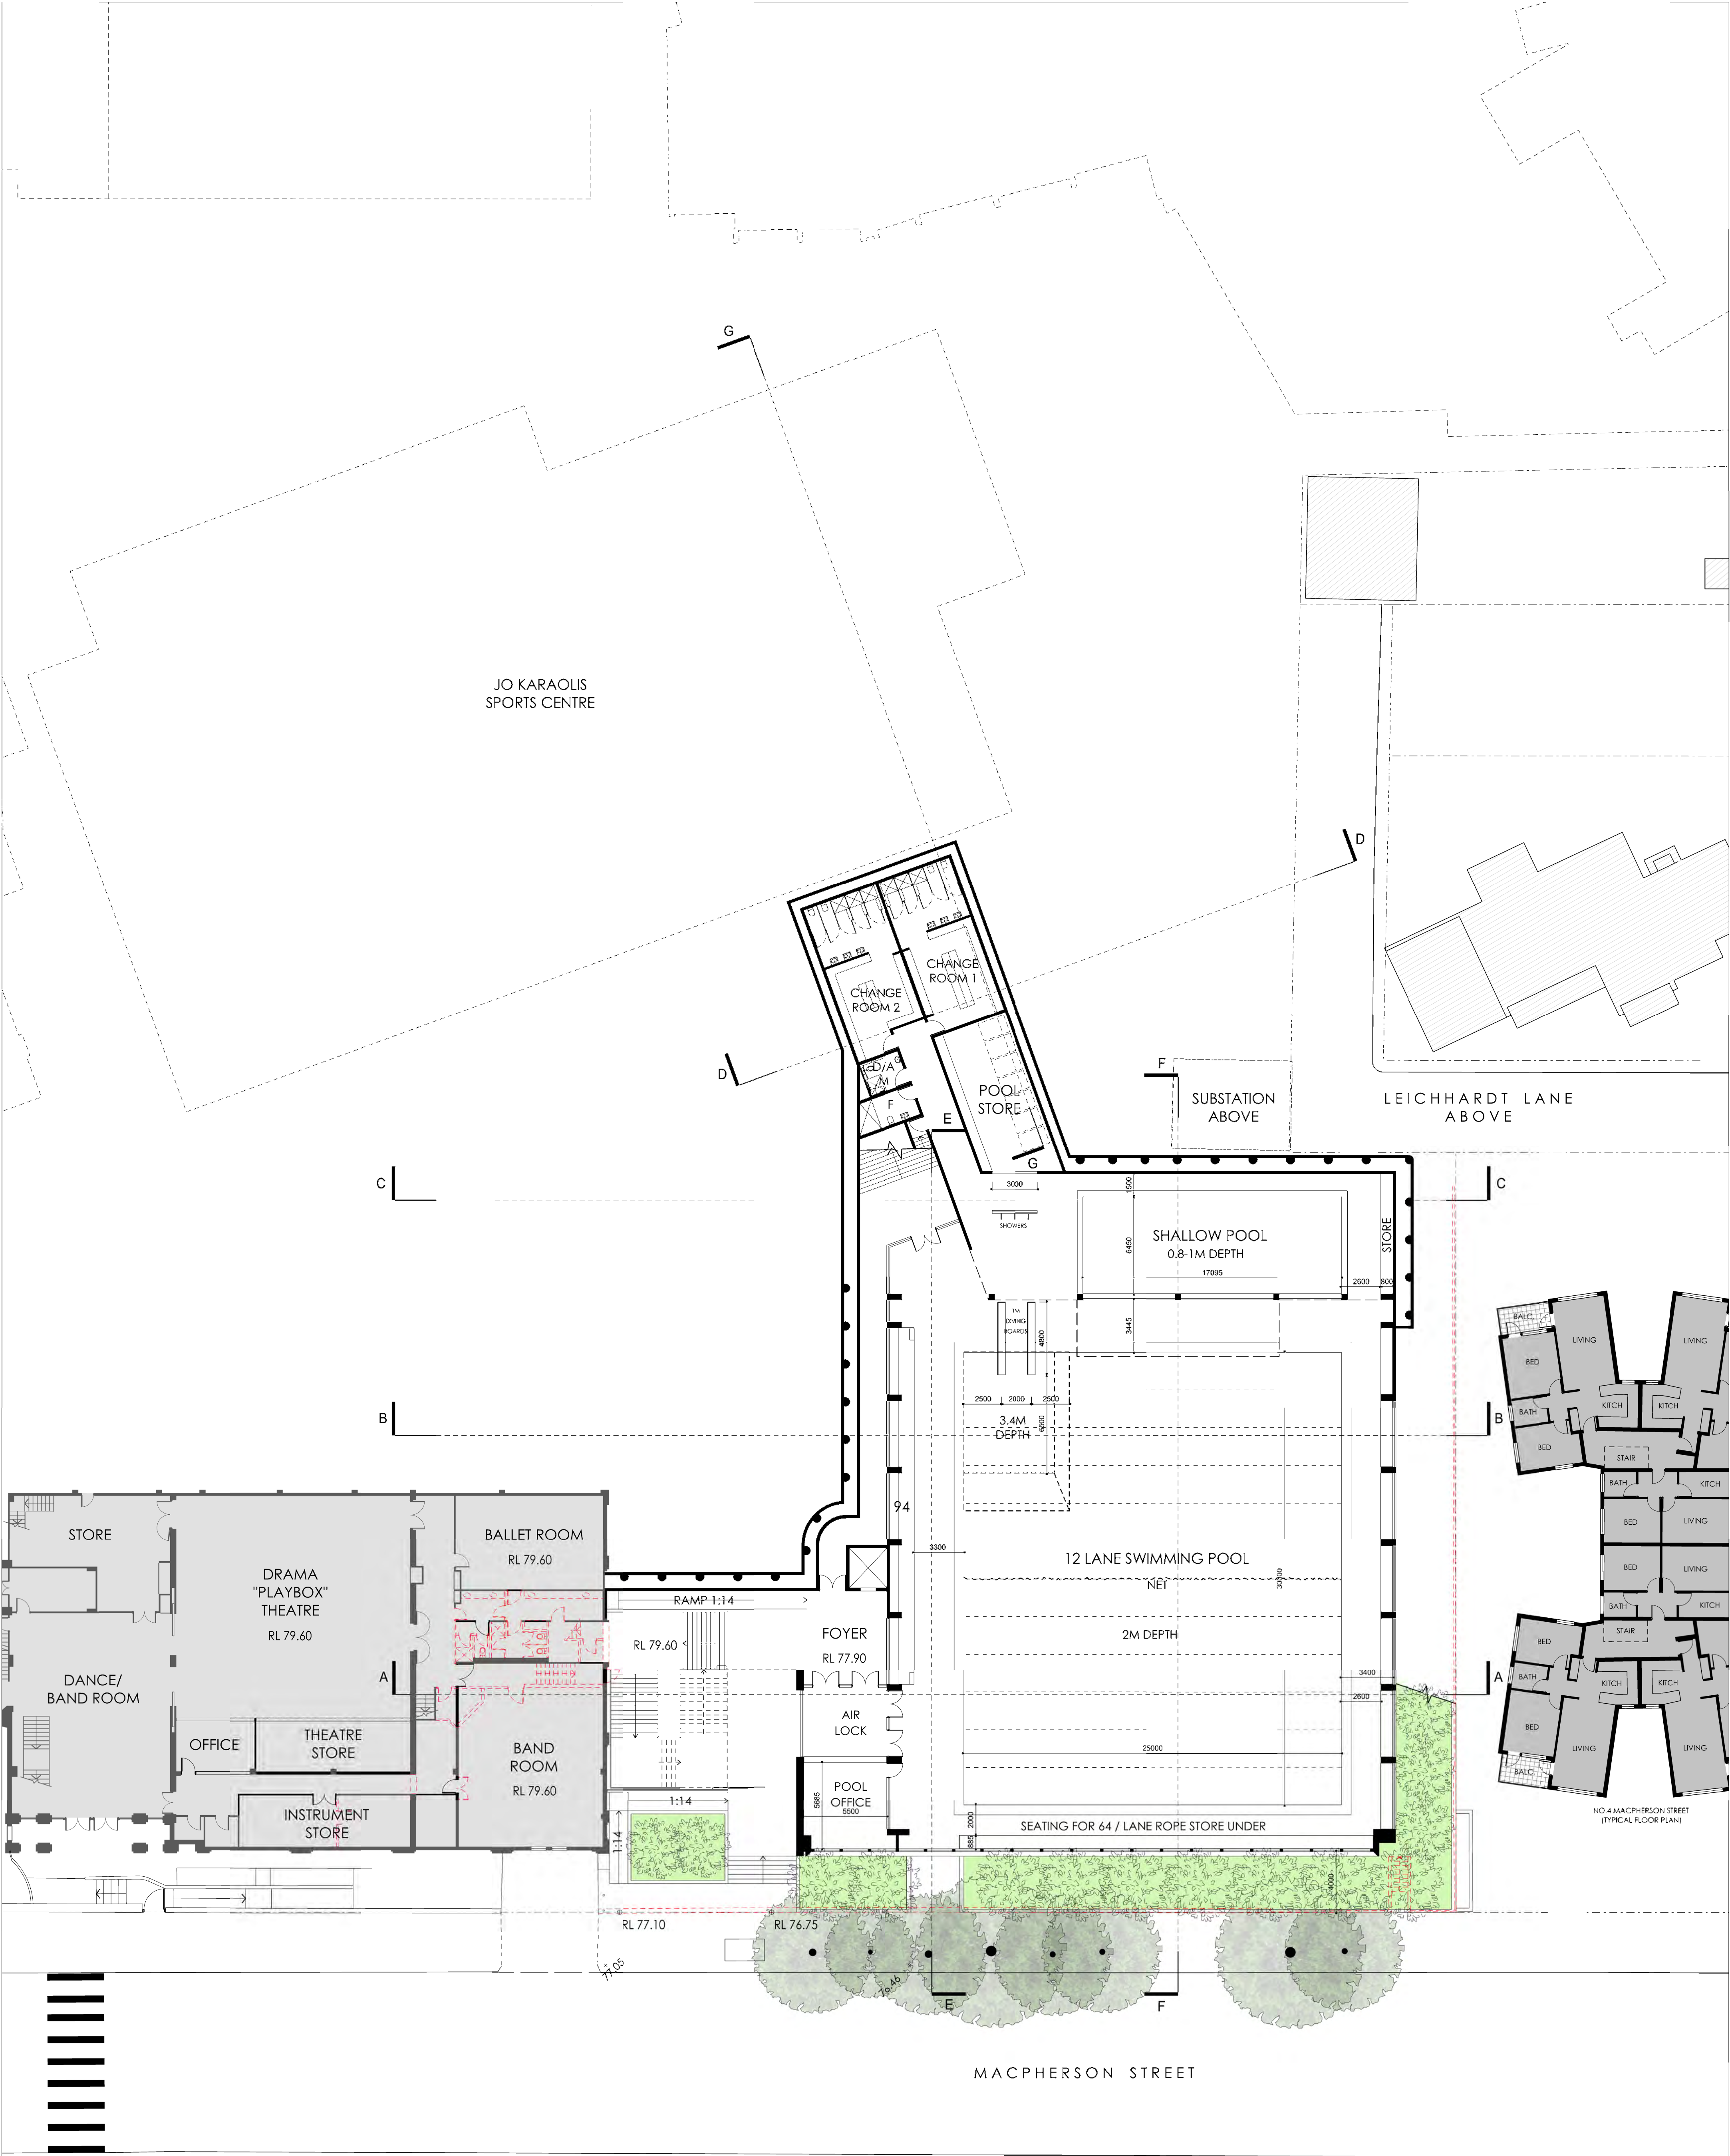

			Architect		Client	Drawing Title	Scale: 1:200 @ A1 Job No: 1212	
			PD MAYOH PTY LTD ABN 16788096896 Peter Mayoh, Regd. Architect No 3788 Arthur Gartrell, Regd. Architect No 4040 60 Stratfield Avenue Northbridge NSW 2063 P (02) 9558 0488 F (02) 9558 6474 info@pdmayoh.com.au www.mayoharchitects.com.au		ST. CATHERINE'S SCHOOL		Checked: PDM,JA Drawn: SS	
			Project		RPAC Project	FLOOR PLAN - LEVEL 2 RL 77.90	Dwg No: A.100 Issue: SK6	
			St. Catherine's School 26 Albion Street, Waverley NSW					
SK6	Pre-Lodgement Consultation with Waverley Council	12.11.13						
SK5	Preliminary Issue to Consultants	01.10.13						
SK4	Preliminary Issue	13.9.13						
SK3	Preliminary Issue	6.5.13						
Issue	Amendment Description	Date						