

12:30 PM
21 JUNE
NO IMPACT



1:00 PM
21 JUNE
NO IMPACT



1:30 PM
21 JUNE



2:00 PM
21 JUNE






2:30 PM
21 JUNE





3:00 PM
21 JUNE



- LEGEND
- SHADOW CAST BY APPROVED DA
 - SHADOW CAST BY 9.5m HEIGHT MASSING
 - SHADOW CAST BY PROPOSED RPAC

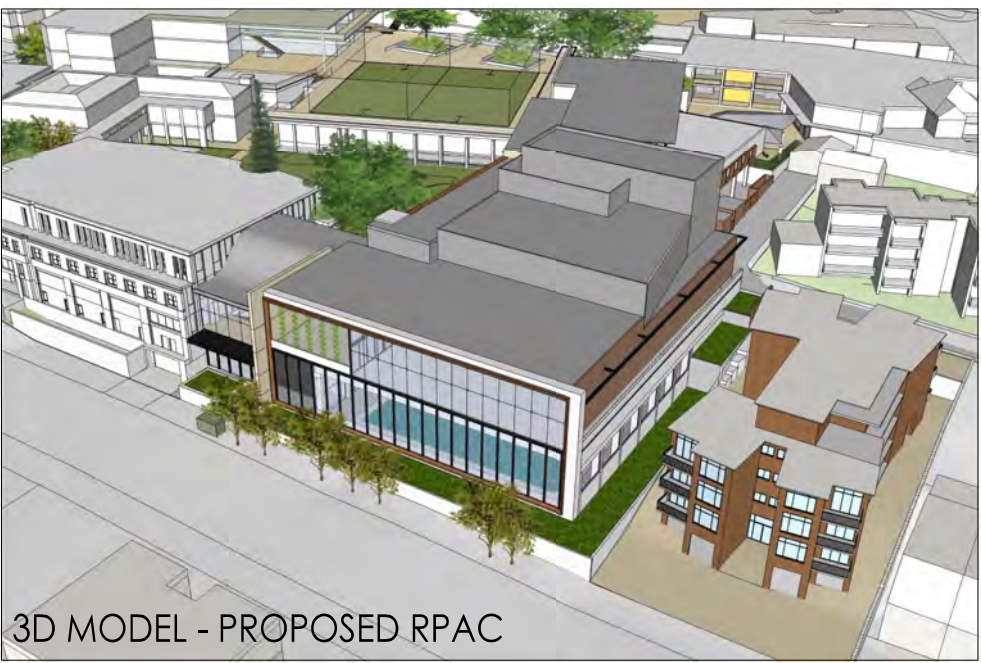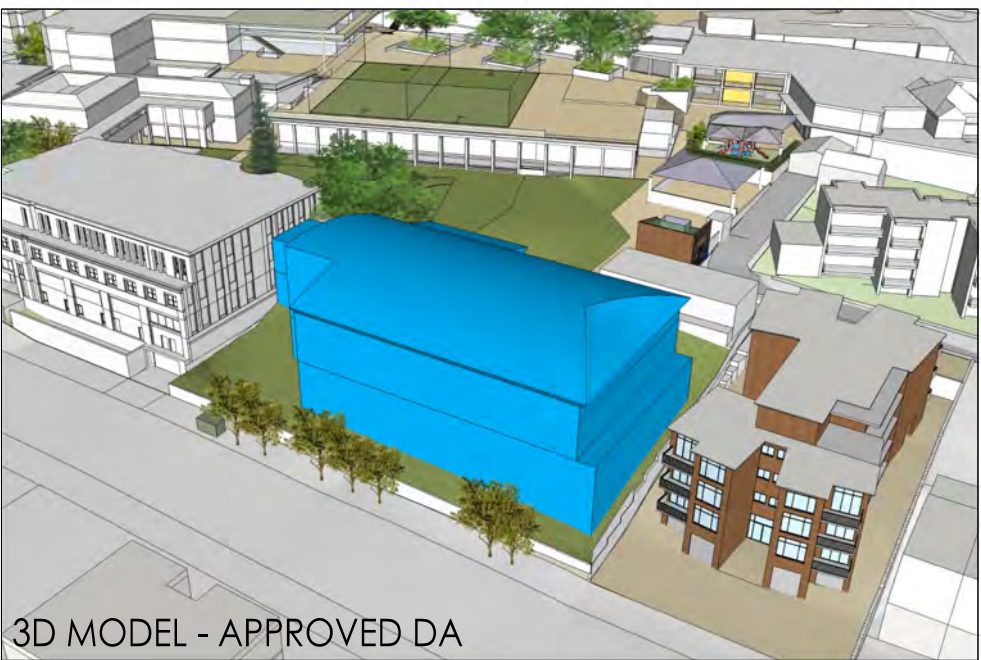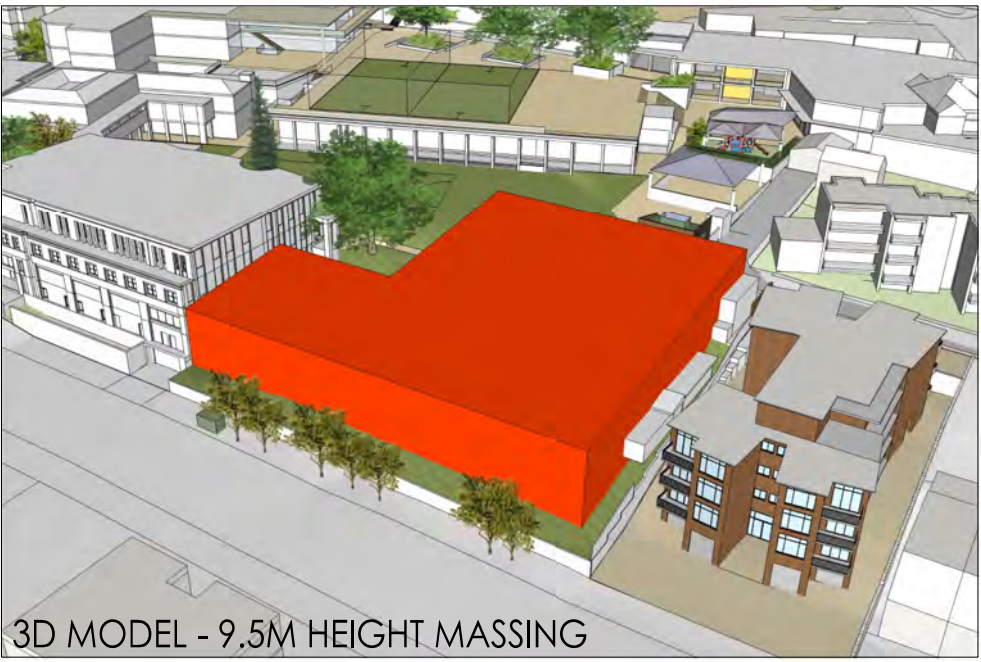

Residential Flat Building at
No.4 Macpherson Street
Plans

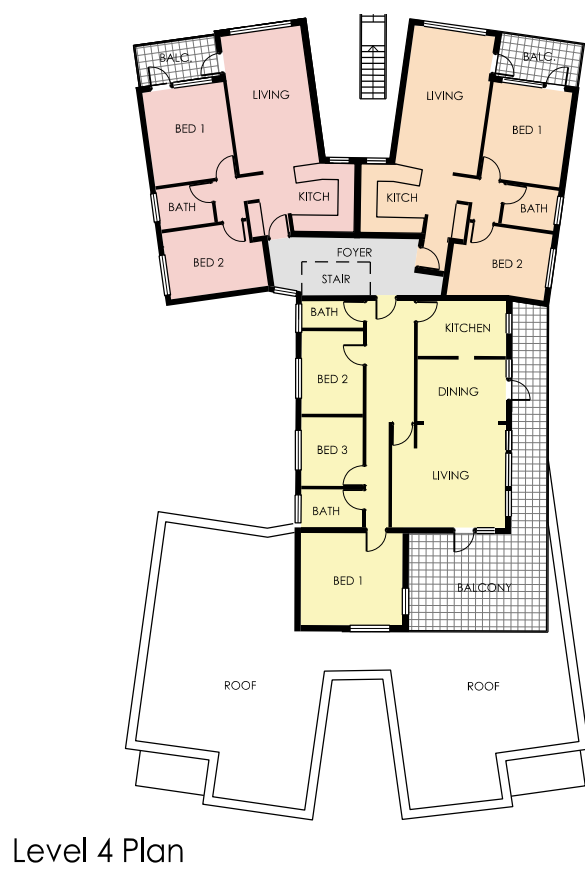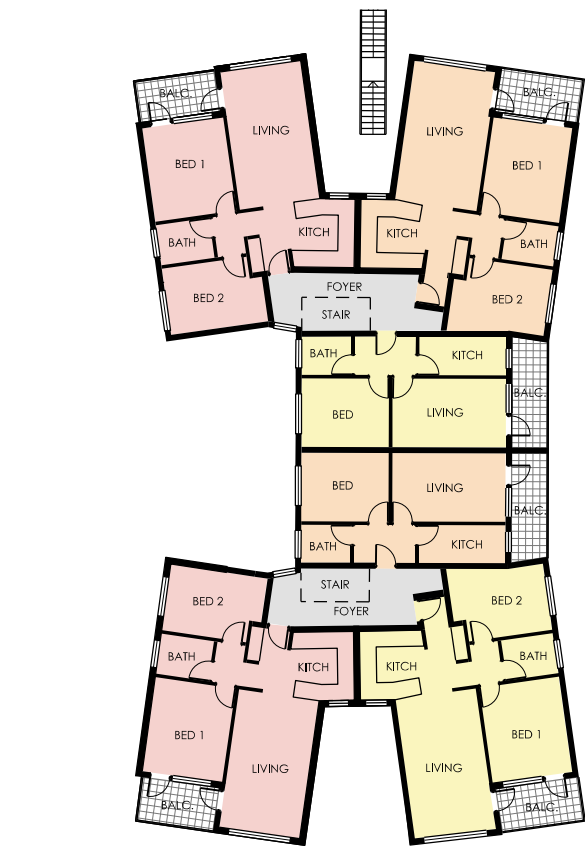

A		ADDITIONAL INFORMATION TO D.O.P.	29.04.15	Client ST. CATHERINE'S SCHOOL 26 Albion Street Waverley NSW 2024	Architect PD MAYOH PTY LTD ABN 16768096806 Peter Mayoh, Regd. Architect No 3788 Jo Simmons, Regd. Architect No 8227 80 Strathallen Avenue, Northbridge NSW 2063 P : (02) 9958 0488 llynnie.b@pdmayoh.com.au www.mayoharchitects.com.au	Project Part 1 : Campus Master Plan Address 26 Albion Street Waverley NSW 2024	Drawing Title SHADOW DIAGRAMS - RPAC 21 JUNE - WINTER SOLSTICE 12:30PM - 3:00PM NORTH ELEVATION OF NO.4 MACPHERSON STREET	Scale: 1:200 @ A1 Job No: 1212 Checked: PDM,JS Drawn: SS Dwg No. A.MP.707.1 Issue A
Issue		Amendment Description	Date					

9:00 AM
21 JUNE
NO IMPACT



9:30 AM
21 JUNE
NO IMPACT



10:00 AM
21 JUNE
NO IMPACT



10:30 AM
21 JUNE
NO IMPACT








11:00 AM
21 JUNE
NO IMPACT



11:30 AM
21 JUNE
NO IMPACT



12:00 PM
21 JUNE
NO IMPACT

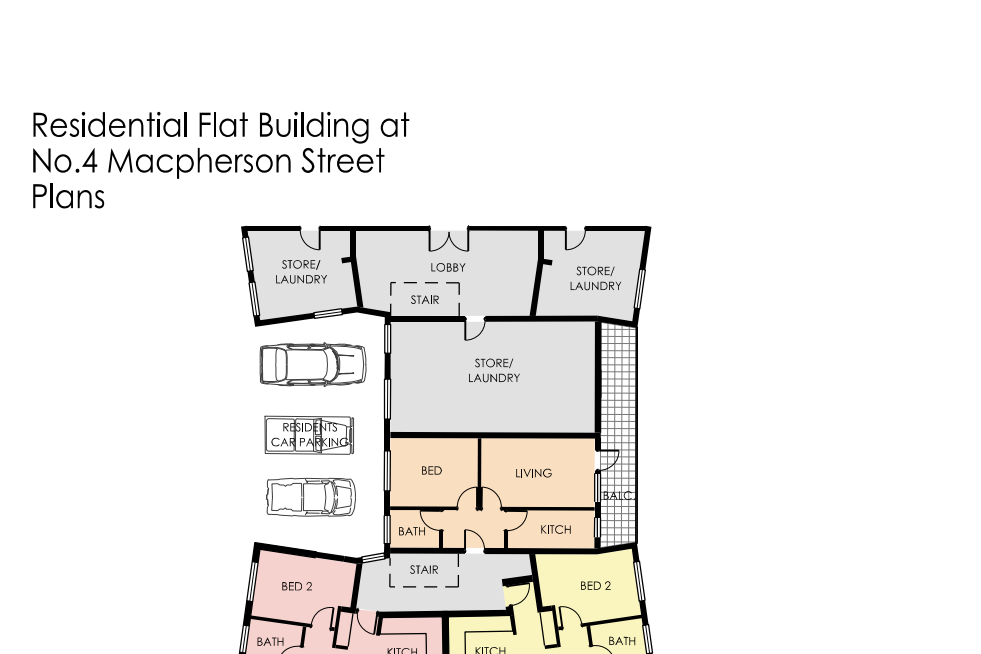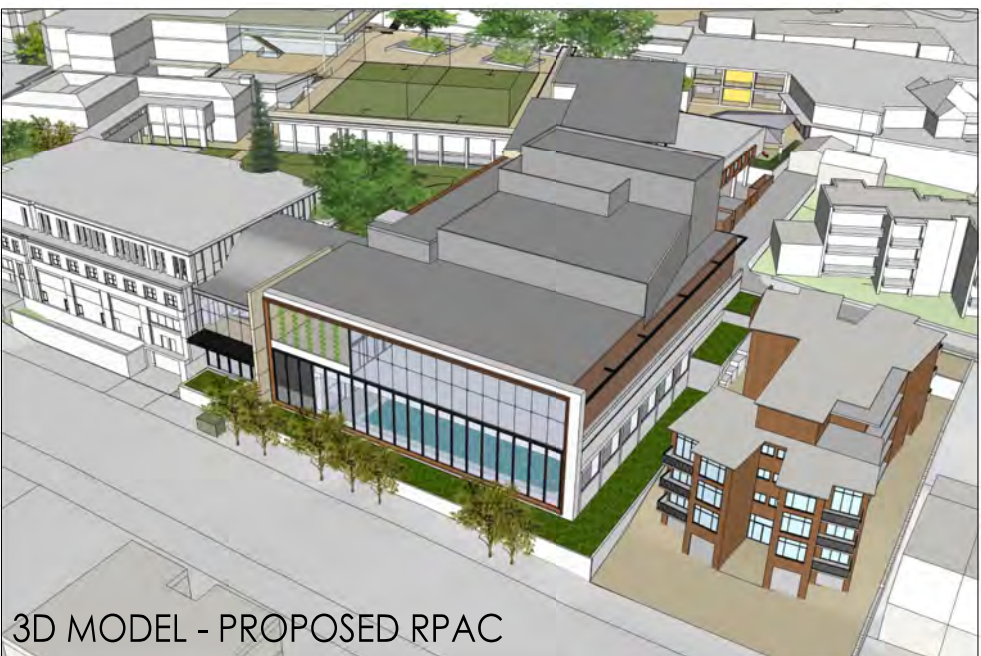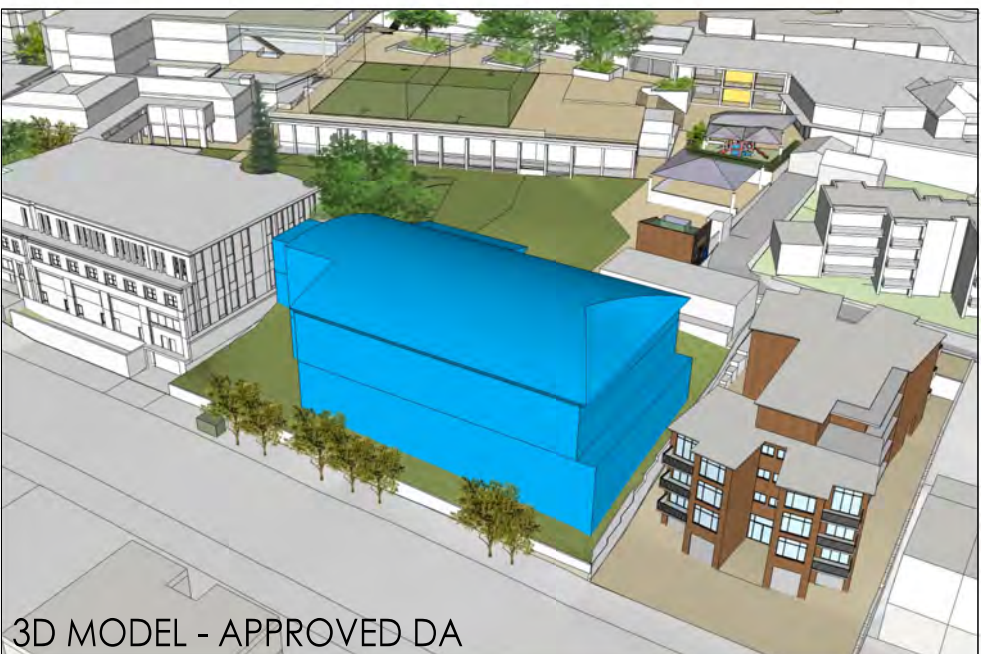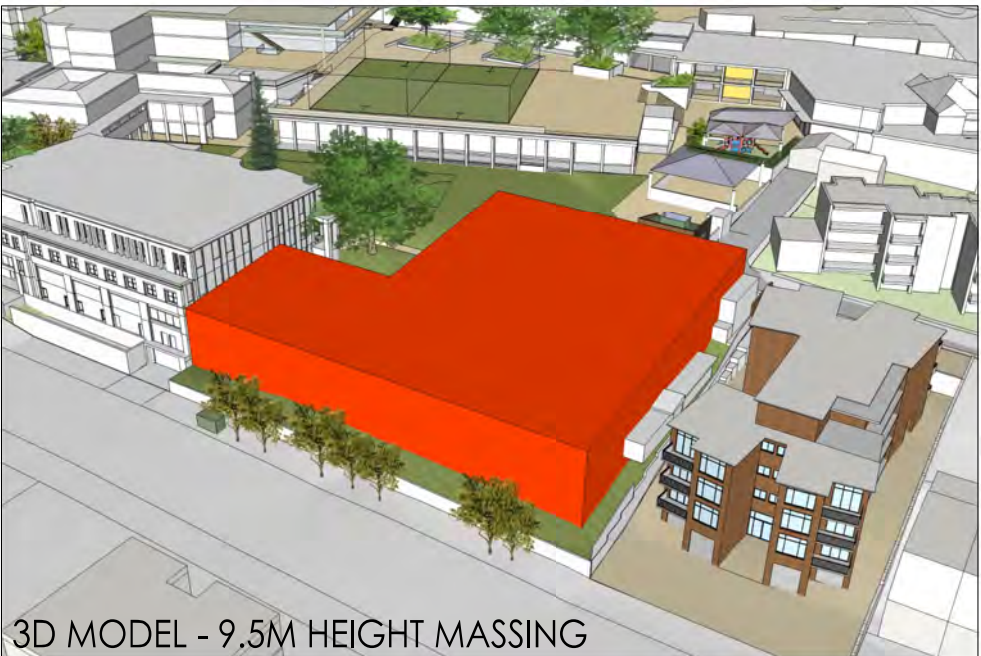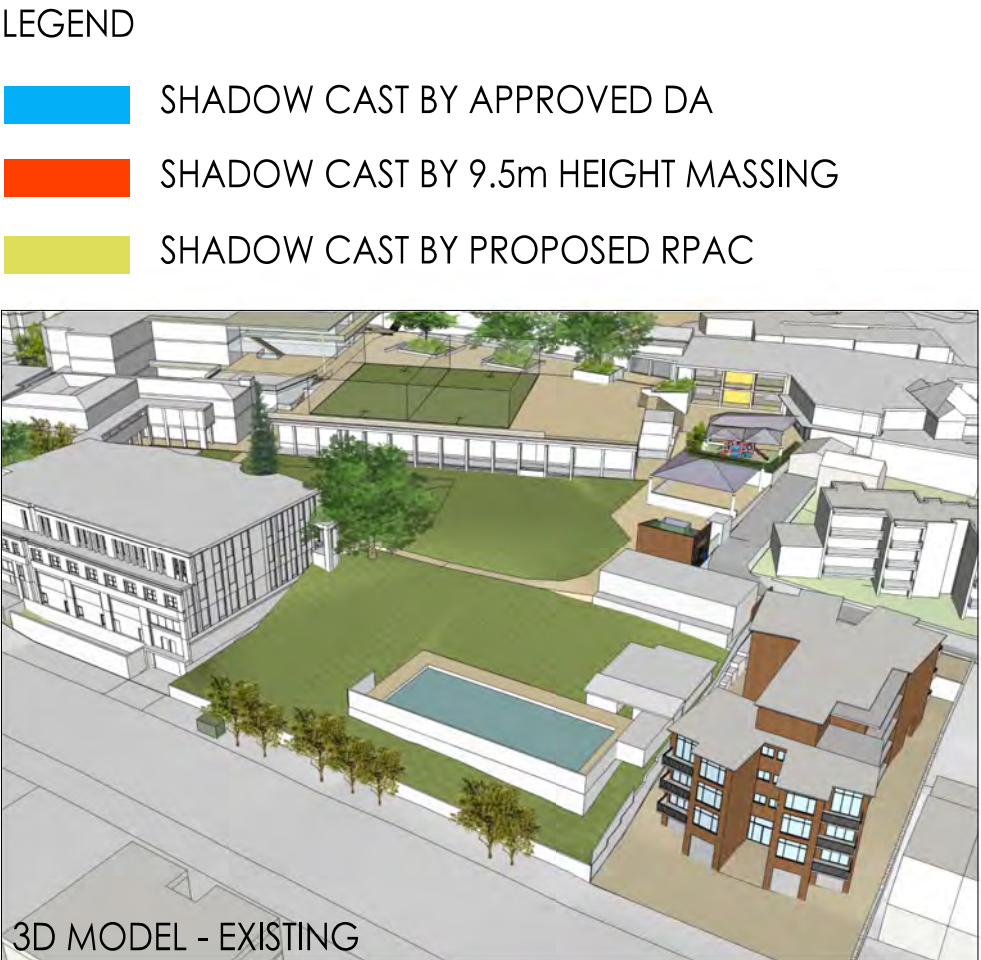

B
A
Issue

ADDITIONAL INFORMATION TO D.O.P.
D.A. ISSUE
Amendment Description

29.04.15
03.07.14
Date

Client
ST. CATHERINE'S SCHOOL
26 Albion Street
Waverley NSW 2024

Architect
PD MAYOH PTY LTD
ABN 16768096806
Peter Mayoh, Regd. Architect No 3788
Jo Simmons, Regd. Architect No 8227
80 Stazshallen Avenue, Northbridge NSW 2063
P : (02) 9958 0488
llynnie.b@pdmayoh.com.au
www.mayoharchitects.com.au

Project
Part 1 : Campus Master Plan
Address
26 Albion Street
Waverley NSW 2024

Drawing Title
SHADOW DIAGRAMS - RPAC
21 JUNE - WINTER SOLSTICE
9:00AM - 12:00PM
NORTH ELEVATION OF
NO.4 MACPHERSON STREET

Scale: 1:200 @ A1 Job No: 1212

Checked: PDM,JS Drawn: SS

Dwg No. A.MP.707 Issue B