



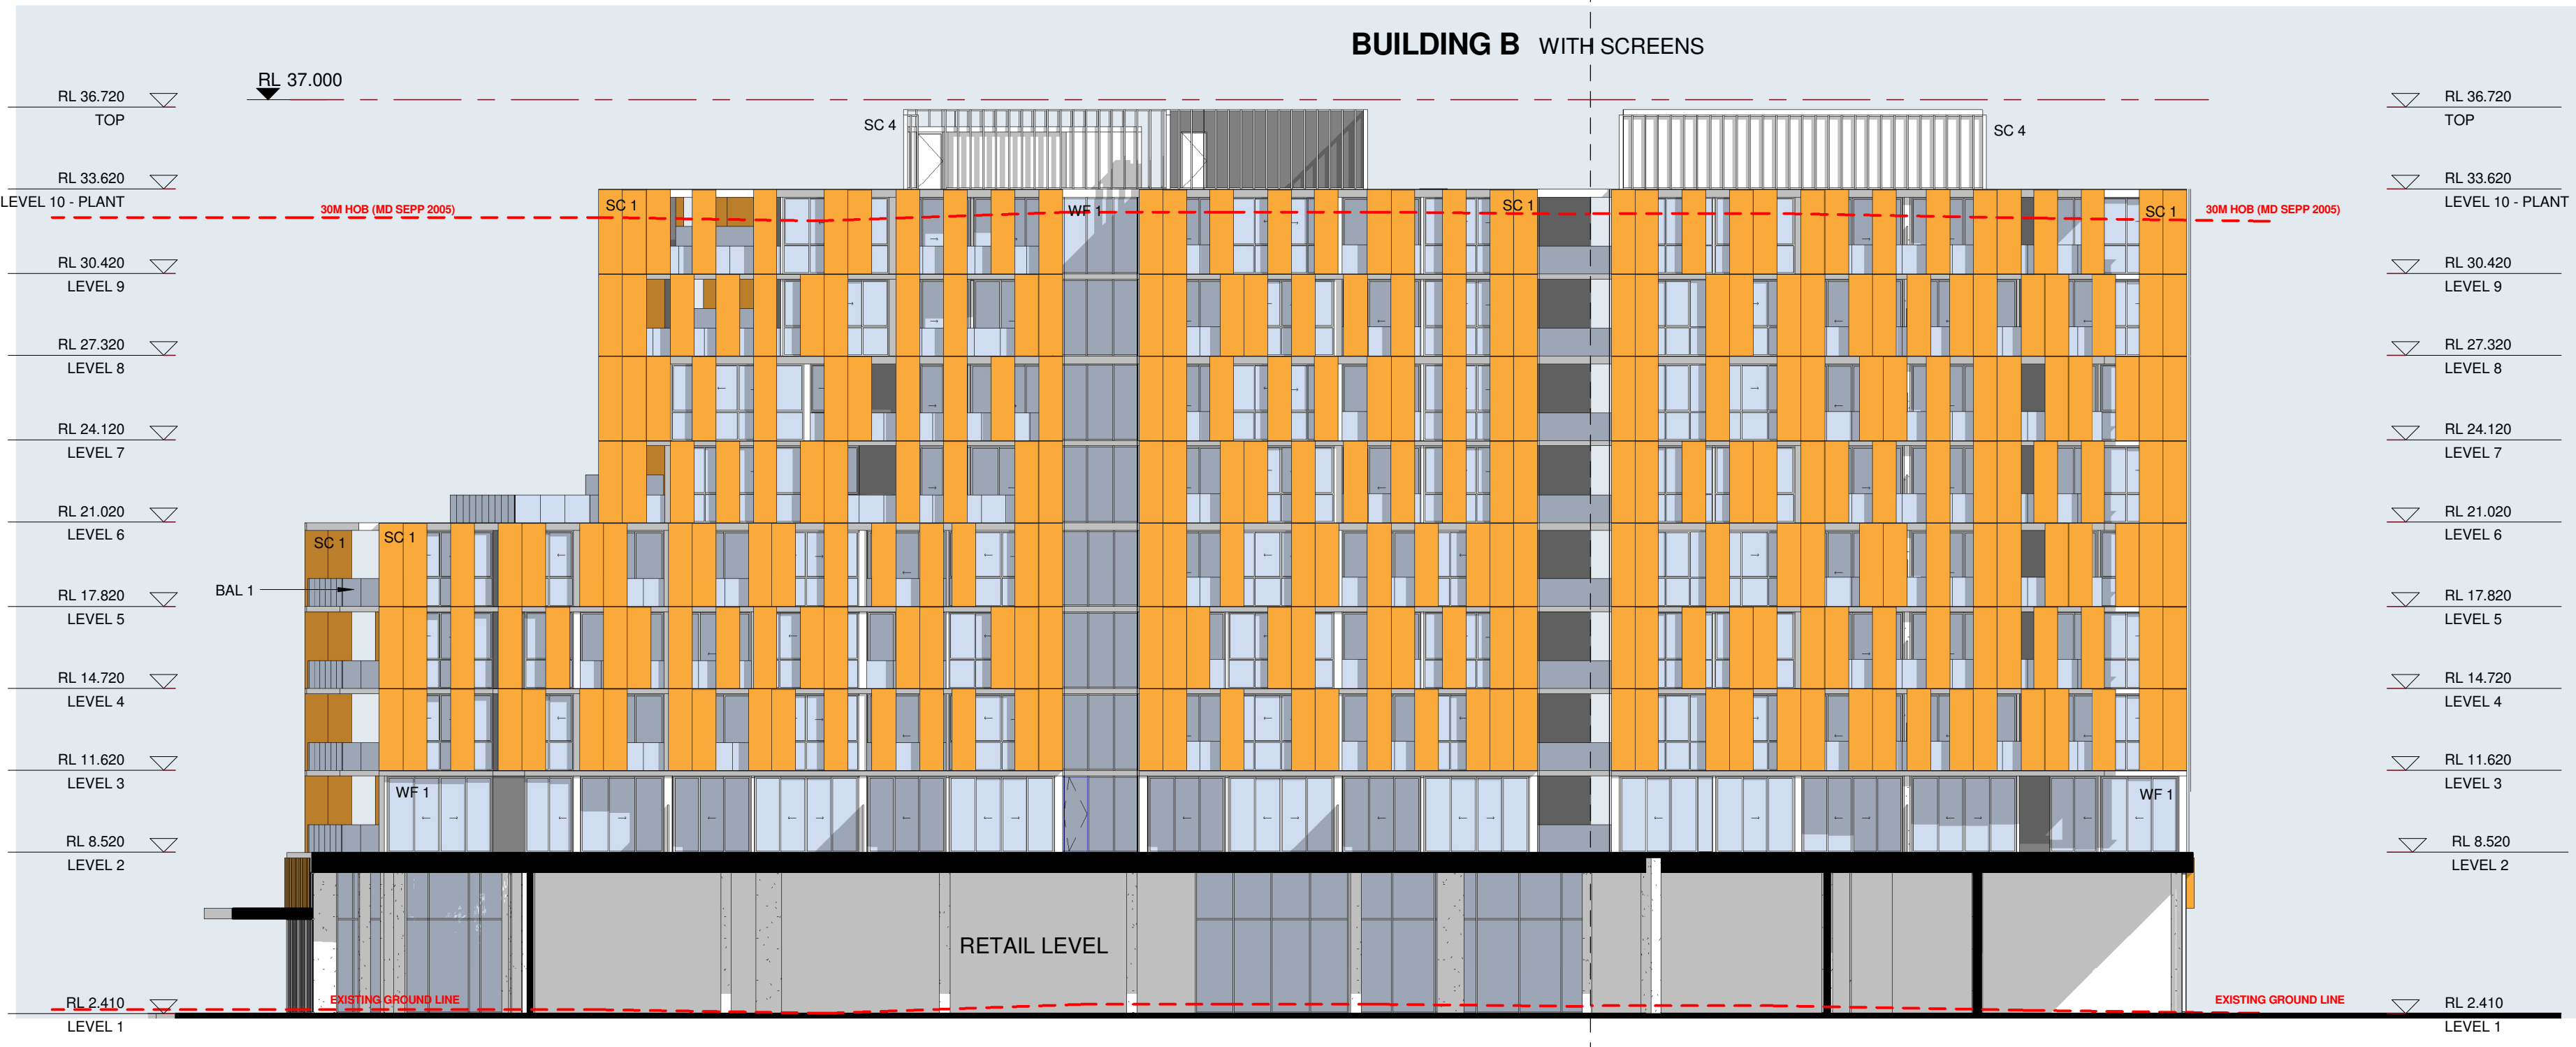


1 ELEVATION
B2 - WEST ELEVATION
1 : 200

2 ELEVATION
B1 - WEST ELEVATION
1 : 200

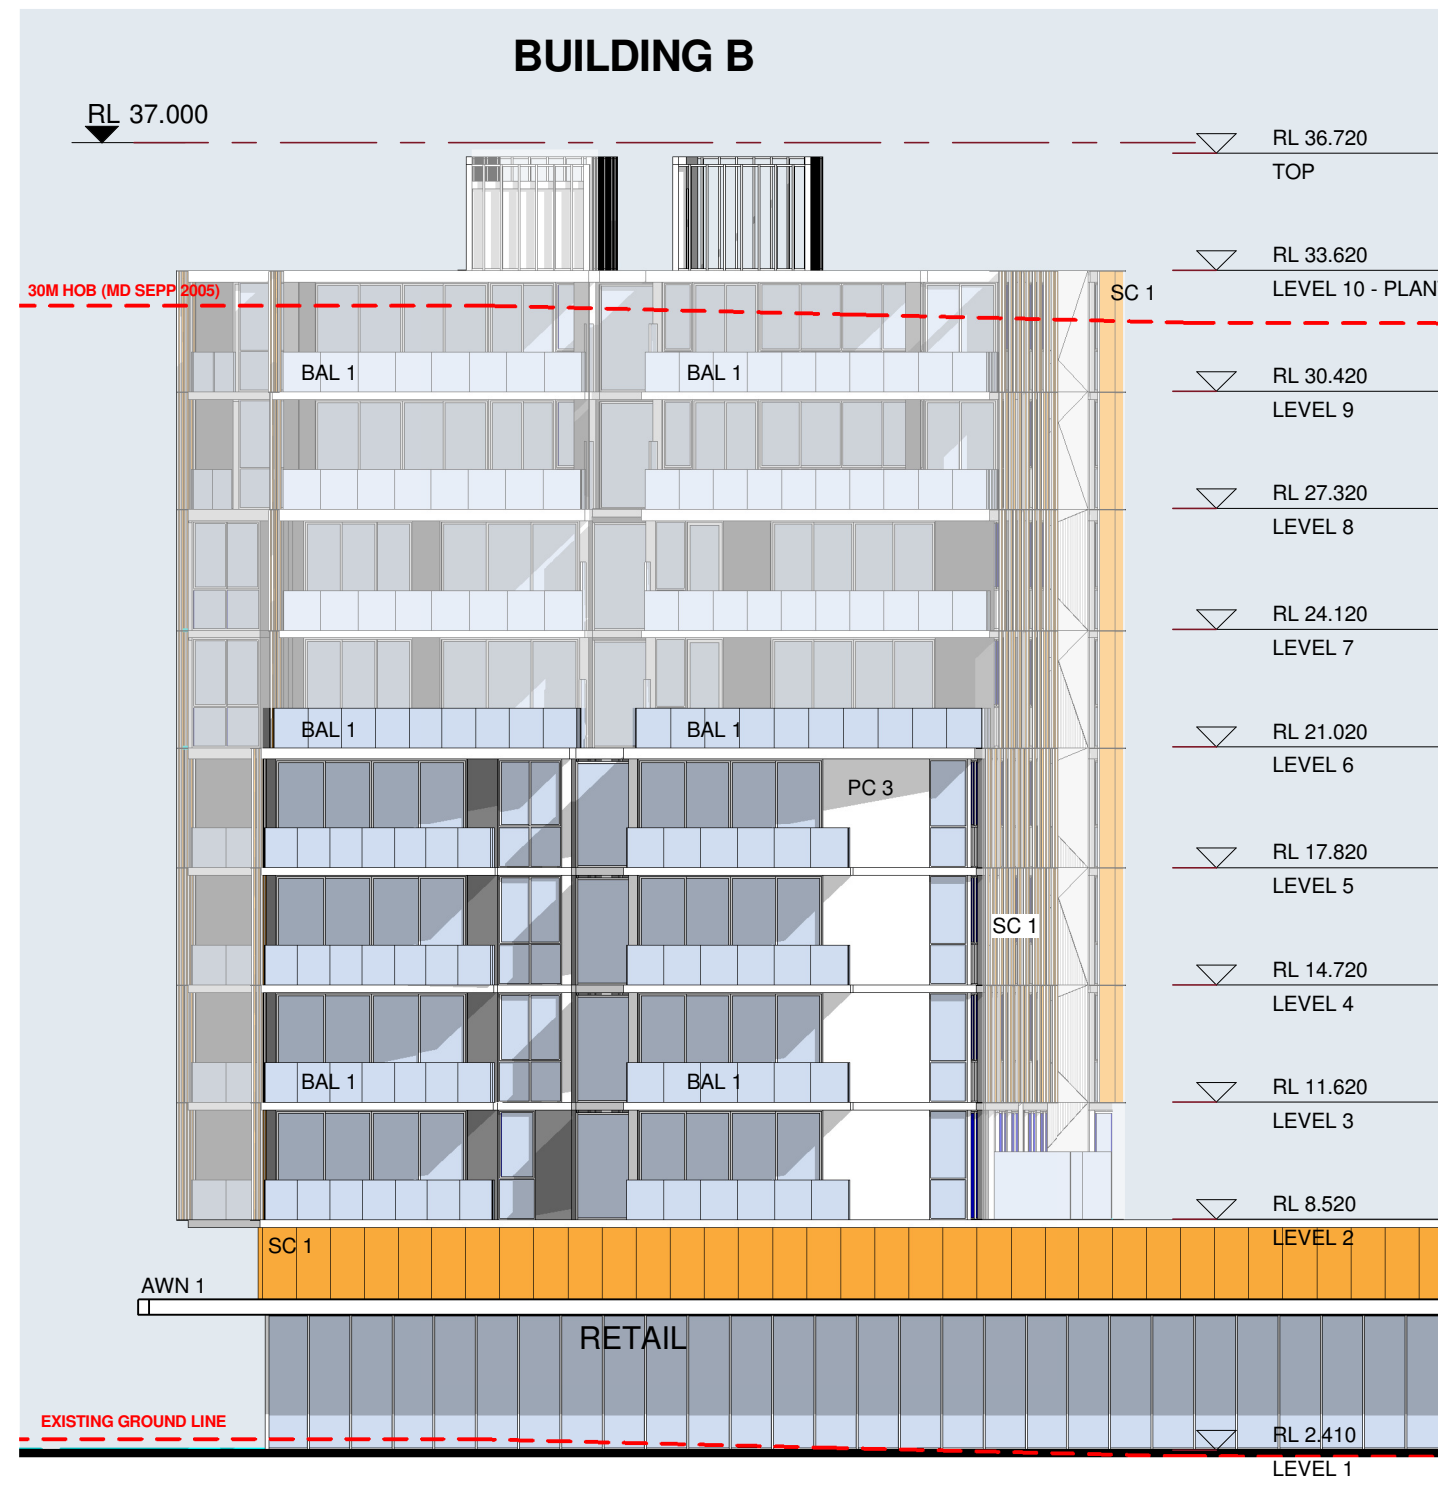

3 ELEVATION
B1 - NORTH ELEVATION
1 : 200

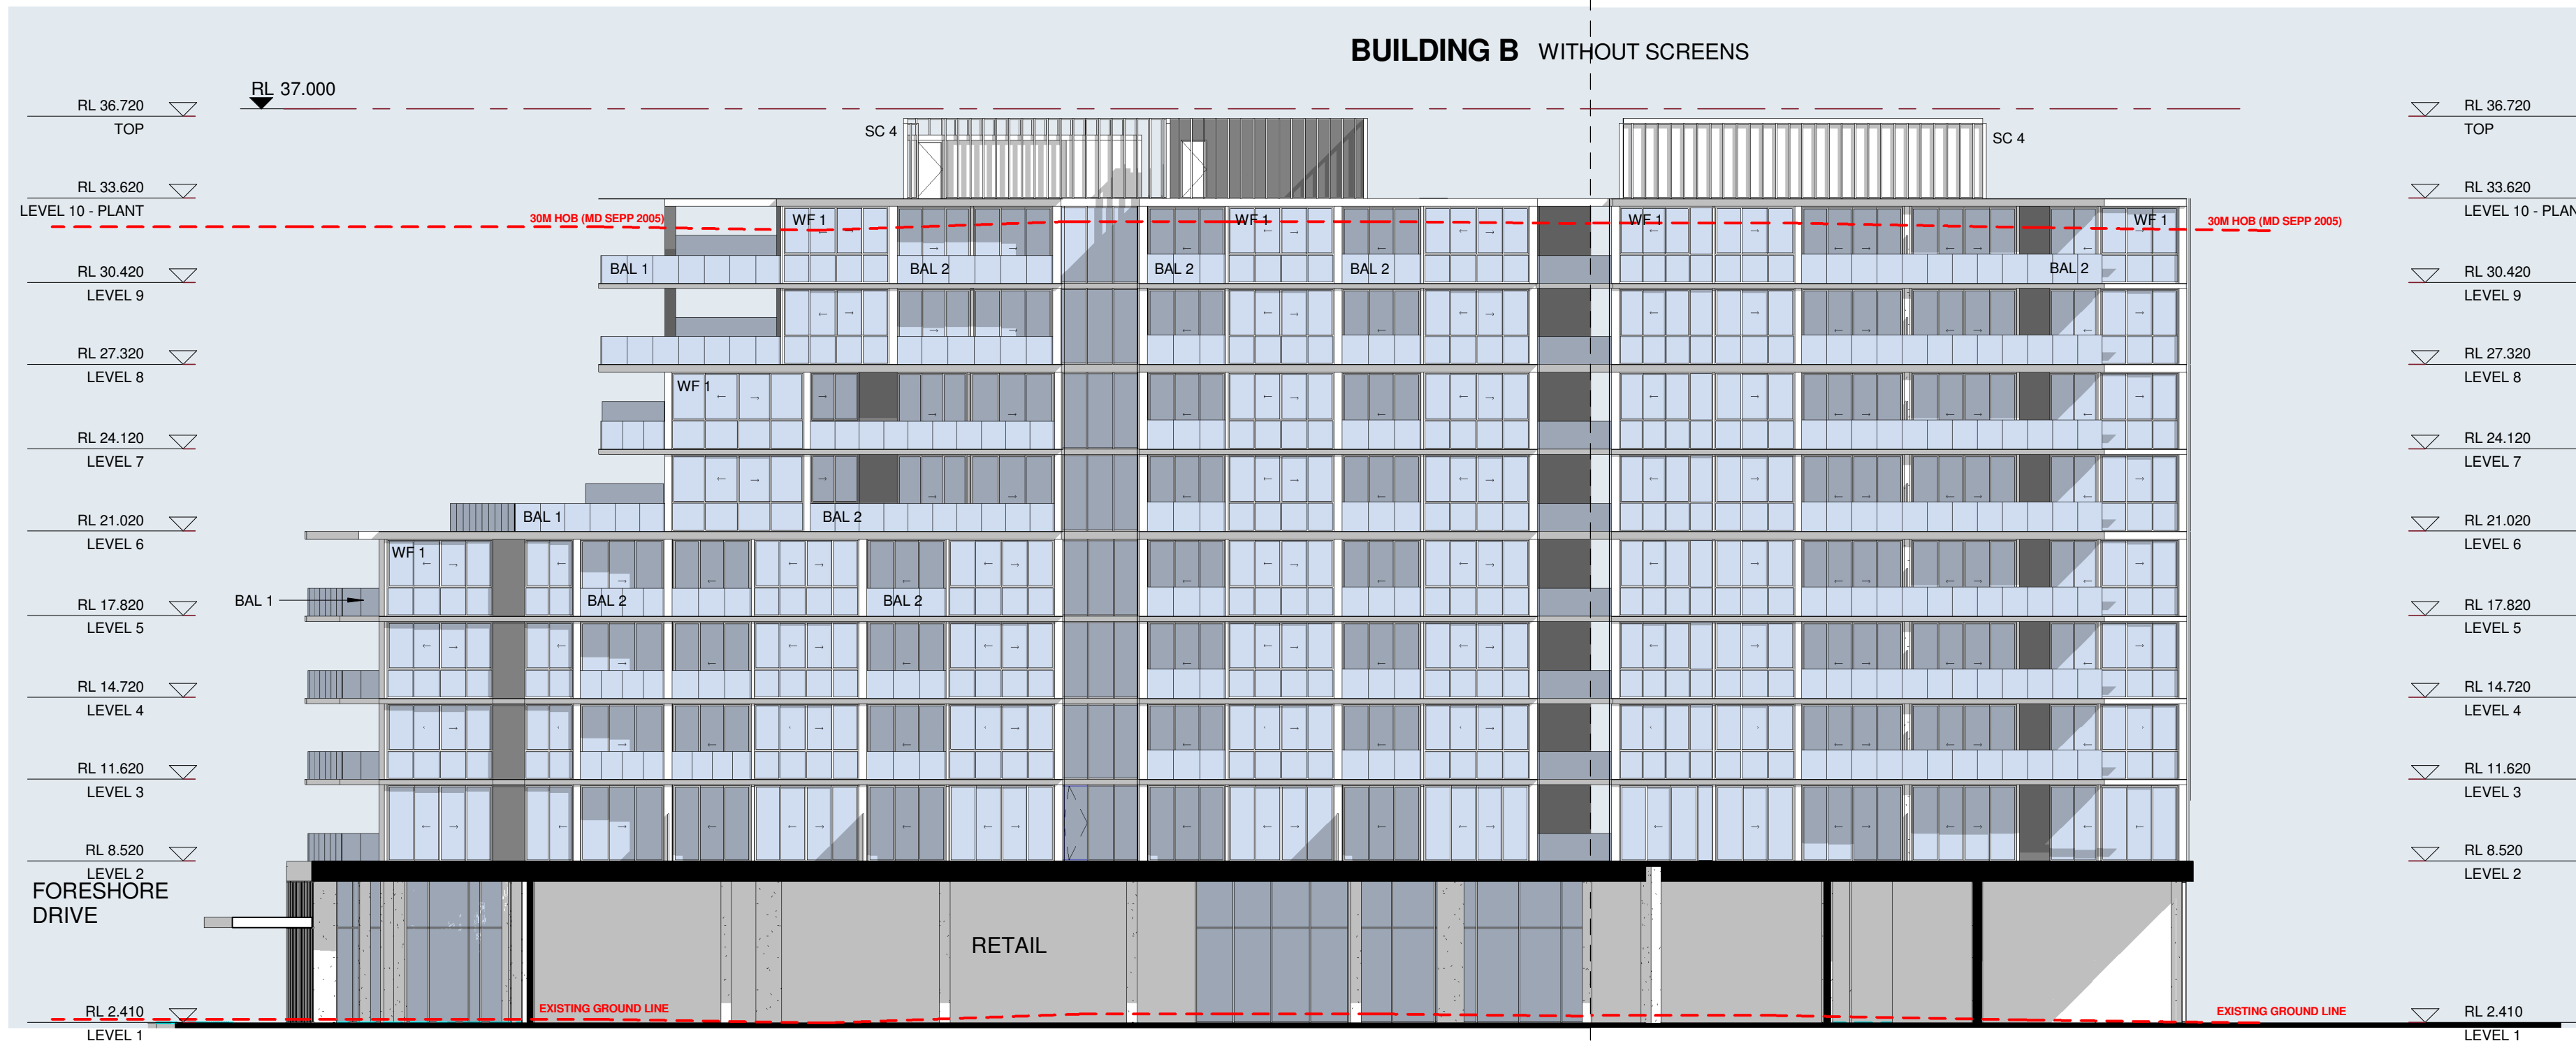

4 ELEVATION
B2 - WEST ELEVATION
1 : 200

5 ELEVATION
B1 - WEST ELEVATION
1 : 200

NORTH POINT

Stanisic architects is the owner of the copyright subsisting in these drawings, plans, designs and specifications. They must not be used, reproduced or copied, in whole or in part, nor may the information, ideas and concepts therein contained (which are confidential to Stanisic architects) be disclosed to any person without the prior written consent of that company.

REV	DESCRIPTION OF CHANGE	DATE
H	DA REVISION	05.09.14
I	DA REVISION	28.10.14
J	S96 ISSUE	01.05.15
K	SCREENS TO RETAIL LEVEL HIDDEN FOR CLARITY. NOTES AMENDED	07.05.15

LEGEND

- AWN 1 ALUMINIUM SOFFIT AWNING SILVER
- AWN 2 SUN SHADING DEVICE TO CHILD CARE CENTRE
- BAL 1 OUTDOOR PLAY AREA
- BAL 2 OPAQUE WHITE GLASS BALUSTRADE
- BAL 4 CLEAR GLASS BALUSTRADE
- P 1 CHILDPROOF FRAMELESS GLASS BALUSTRADE TO CHILD CARE CENTRE
- PC 1 PAINT FINISH - DULUX P14B1Q 'GREY PEBBLE' QUARTER STR
- PC 3 GROOVED PRECAST CONCRETE PANEL. PAINT FINISH
- SC 1 CONCRETE. PAINT FINISH TO MATCH WF1
- SC 2 PERFORATED ANODISED ALUMINIUM VERTICAL LOUVERED SCREEN. ANODISED ALUMINIUM UNIVERSAL ANODISERS ORIENTAL GOLD
- SC 3 PERFORATED VERTICAL LOUVERED SCREEN. ANODISED ALUMINIUM FINISH
- SC 4 CHILD CARE CENTRE PERIMETER SCREEN
- WF 1 ROOF PLANT SCREEN
- WINDOW FRAMES - INTERPON D2015 ULTRIVA
- ASTEROID PEARL MATT YY270A

HILL ROAD

BURROWAY ROAD

FORESHORE DRIVE

NEW ROAD

WALK

FERRY

Building A

Building B

Building C

PROJECT MANAGER

IONIC MANAGEMENT PTY. LTD

LEVEL 37, CHIFLEY TOWER, 2 CHIFLEY SQUARE SYDNEY 2000

P: 02 8313 0240
o: 02 8313 0240
e: ionic@ionic.net.au

CLIENT

PAYCE CONSOLIDATED LTD

LEVEL 37, CHIFLEY TOWER, 2 CHIFLEY SQUARE SYDNEY 2000

P: 02 8080 2300
F: 02 8080 2399
e: reception@payce.com.au

ARCHITECTS:

stanisic architects

Level 2 243 Liverpool Street East Sydney NSW 2010
T: 61 2 9398 5588
E: info@stanisic.com.au
ABN 11002633481

HDR | RICE DAUBNEY

PROJECT

SOPA

"DOCK" 1 BURROWAY RD

WENTWORTH POINT, THE WHARF SITE SYDNEY OLYMPIC PARK

DRAWING TITLE

TRUE ELEVATIONS

ELEVATION BUILDING B WEST & NORTH

SCALE: (ORIGINAL SIZE A1)

1 : 200

CHECKED:

JN

PROJECT NUMBER

14 003

DRAWING NUMBER

DA 1552

ISSUE:

K