



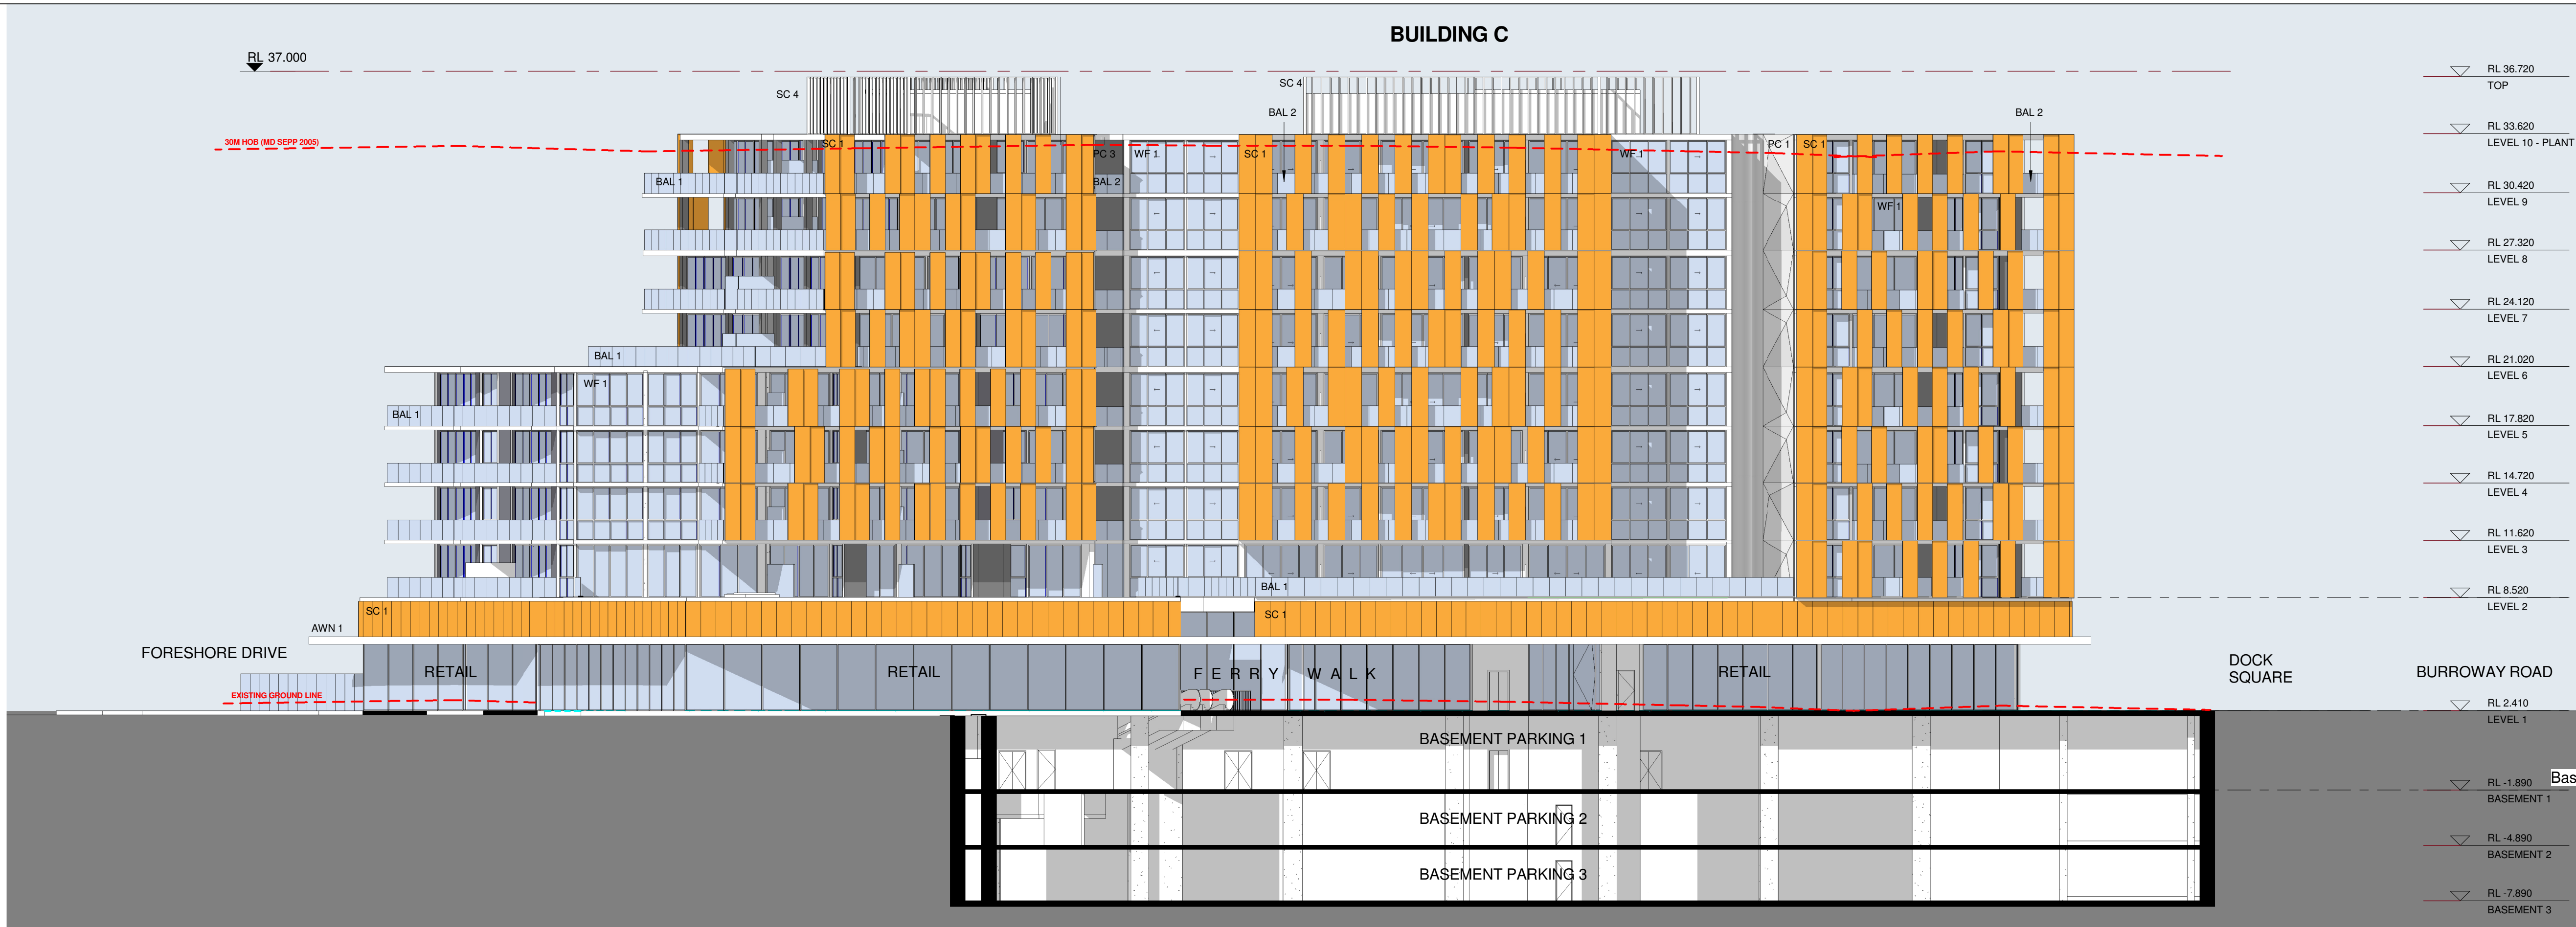

1 ELEVATION
C1-C2 WEST ELEVATION
1 : 200

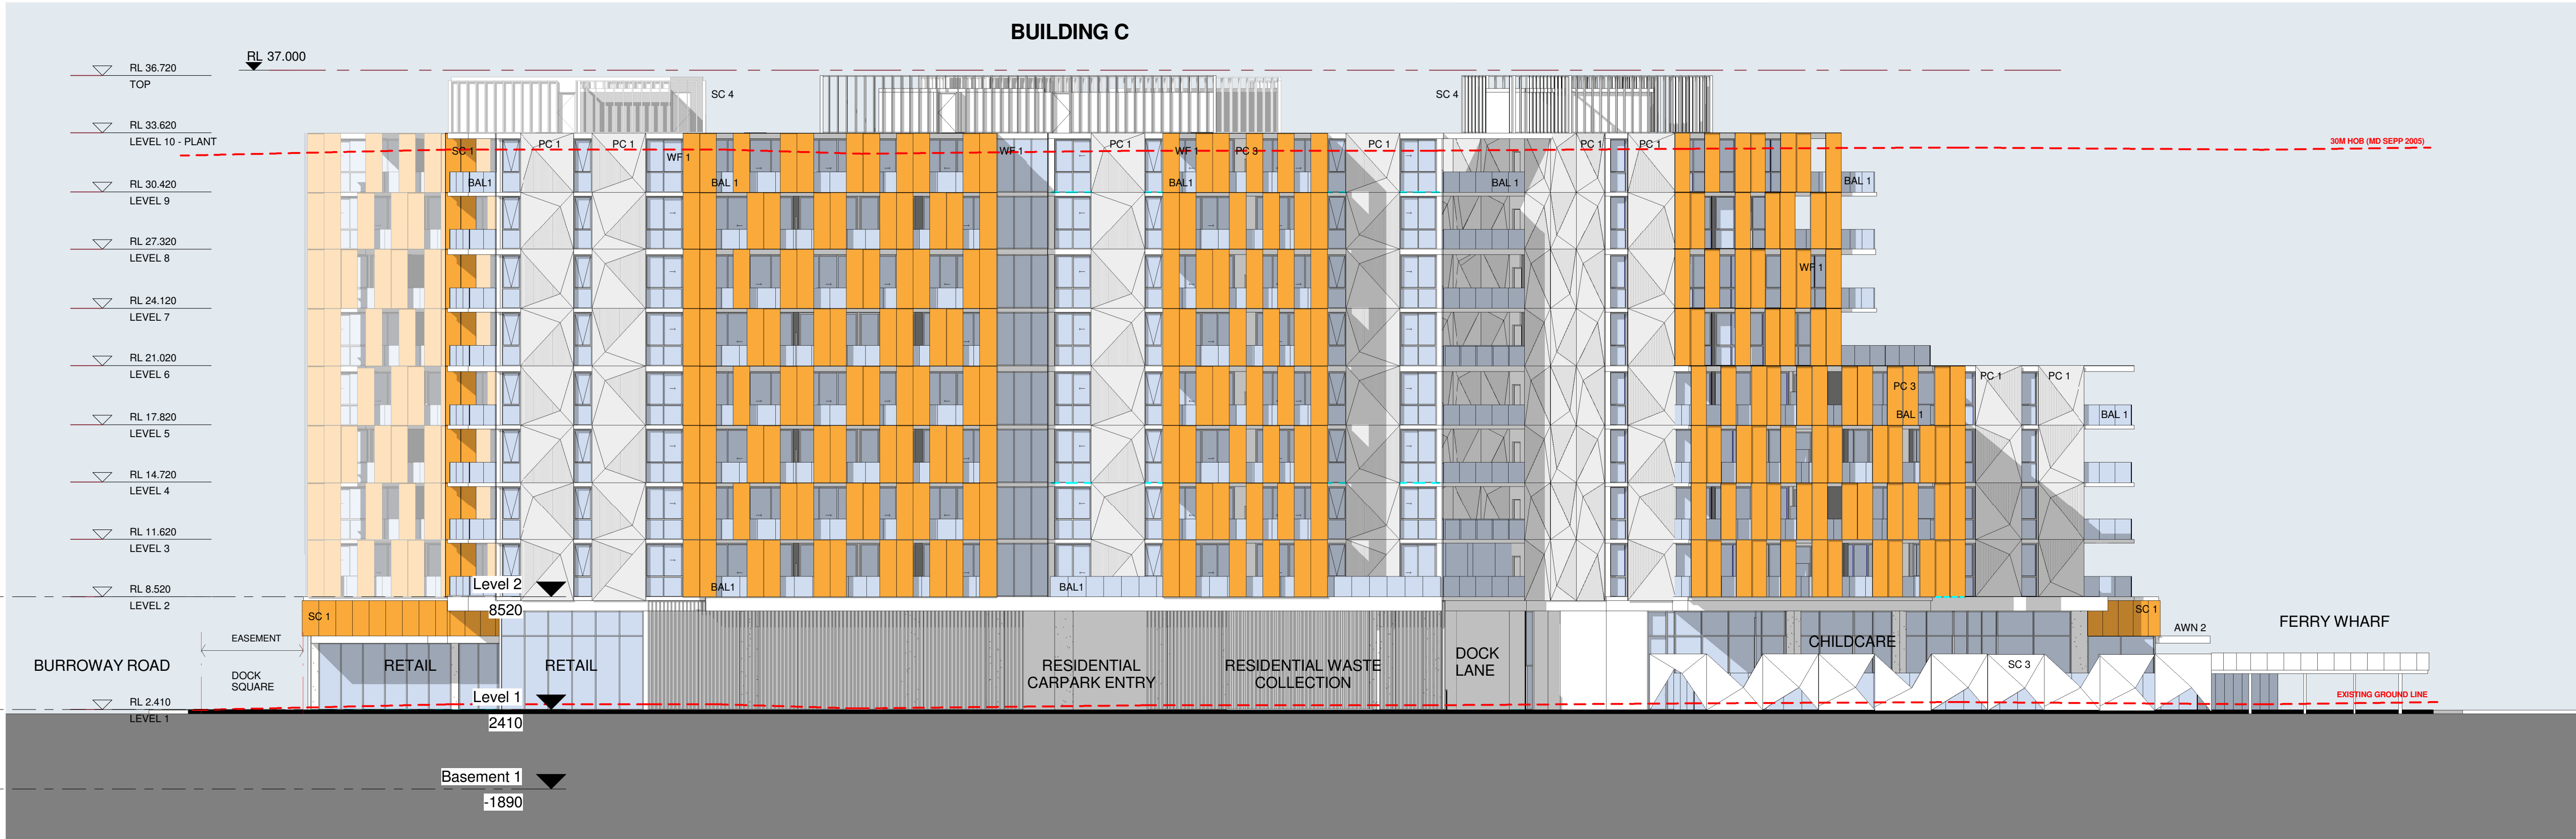

2 ELEVATION
C1-C2 EAST ELEVATION
1 : 200

NORTH POINT

Stanisic architects is the owner of the copyright subsisting in these drawings, plans, designs and specifications. They must not be used, reproduced or copied, in whole or in part, nor may the information, ideas and concepts therein contained (which are confidential to Stanisic architects) be disclosed to any person without the prior written consent of that company.

REV	DESCRIPTION OF CHANGE	DATE
H	DA REVISION	05.09.14
I	DA REVISION	28.10.14
J	S96 ISSUE	01.05.15

Level 2
8520

LEGEND

AWN 1 ALUMINIUM SOFFIT AWNING SILVER
AWN 2 SUN SHADING DEVICE TO CHILD CARE CENTRE
BAL 1 OPAQUE WHITE GLASS BALUSTRADE
BAL 2 CLEAR GLASS BALUSTRADE
BAL 4 CHILDPROOF FRAMELESS GLASS BALUSTRADE
PC 1 TO CHILD CARE CENTRE
PC 3 PAINT FINISH - DULUX P1481Q 'GREY PEBBLE'
WF 1 QUARTER STR GROOVED PRECAST CONCRETE PANEL PAINT FINISH
SC 1 CONCRETE PAINT FINISH TO MATCH WF1
SC 2 PERFORATED ANODISED ALUMINIUM VERTICAL LOUVERED SCREEN, ANODISED ALUMINIUM UNIVERSAL ANODISERS 'ORIENTAL GOLD'
SC 3 PERFORATED VERTICAL LOUVERED SCREEN, ANODISED ALUMINIUM FINISH
SC 4 CHILD CARE CENTRE PERIMETER SCREEN
WF 1 WINDOW FRAMES - INTERPON D2015 ULTRIVA ASTEROID PEARL MATT Y270A

Level 1
2410

Basement 1
1890

HILL ROAD
BURROWAY ROAD
FORESHORE DRIVE
NEW ROAD

PROJECT MANAGER
IONIC MANAGEMENT PTY. LTD
LEVEL 37, CHIFLEY TOWER, 2 CHIFLEY SQUARE
SYDNEY 2000
P: 02 8313 0340
cyan@ionic.net.au

CLIENT
PAYCE CONSOLIDATED LTD
LEVEL 37, CHIFLEY TOWER, 2 CHIFLEY SQUARE
SYDNEY 2000
P: 02 8080 2300
F: 02 8080 2399
reception@payce.com.au

ARCHITECTS:
stanisic architects
Level 2 243 Liverpool Street
East Sydney NSW 2010
T: 61 2 9398 2585
E: info@stanisic.com.au
ABN 11 002633481

HDR | RICE DAUBNEY

PROJECT
SOPA
"DOCK" 1 BURROWAY RD
WENTWORTH POINT, THE WHARF SITE
SYDNEY OLYMPIC PARK

DRAWING TITLE
ELEVATION BUILDING C EAST & WEST

SCALE: (ORIGINAL SIZE A1)
1 : 200
CHECKED: JN

PROJECT NUMBER
14 003
DRAWING NUMBER
DA 1504
ISSUE:
J