




1 ELEVATION
C1 - WEST ELEVATION 1 : 200

2 ELEVATION
C2 - WEST ELEVATION 1 : 200



3 ELEVATION
C1 - NORTH ELEVATION 1 : 200

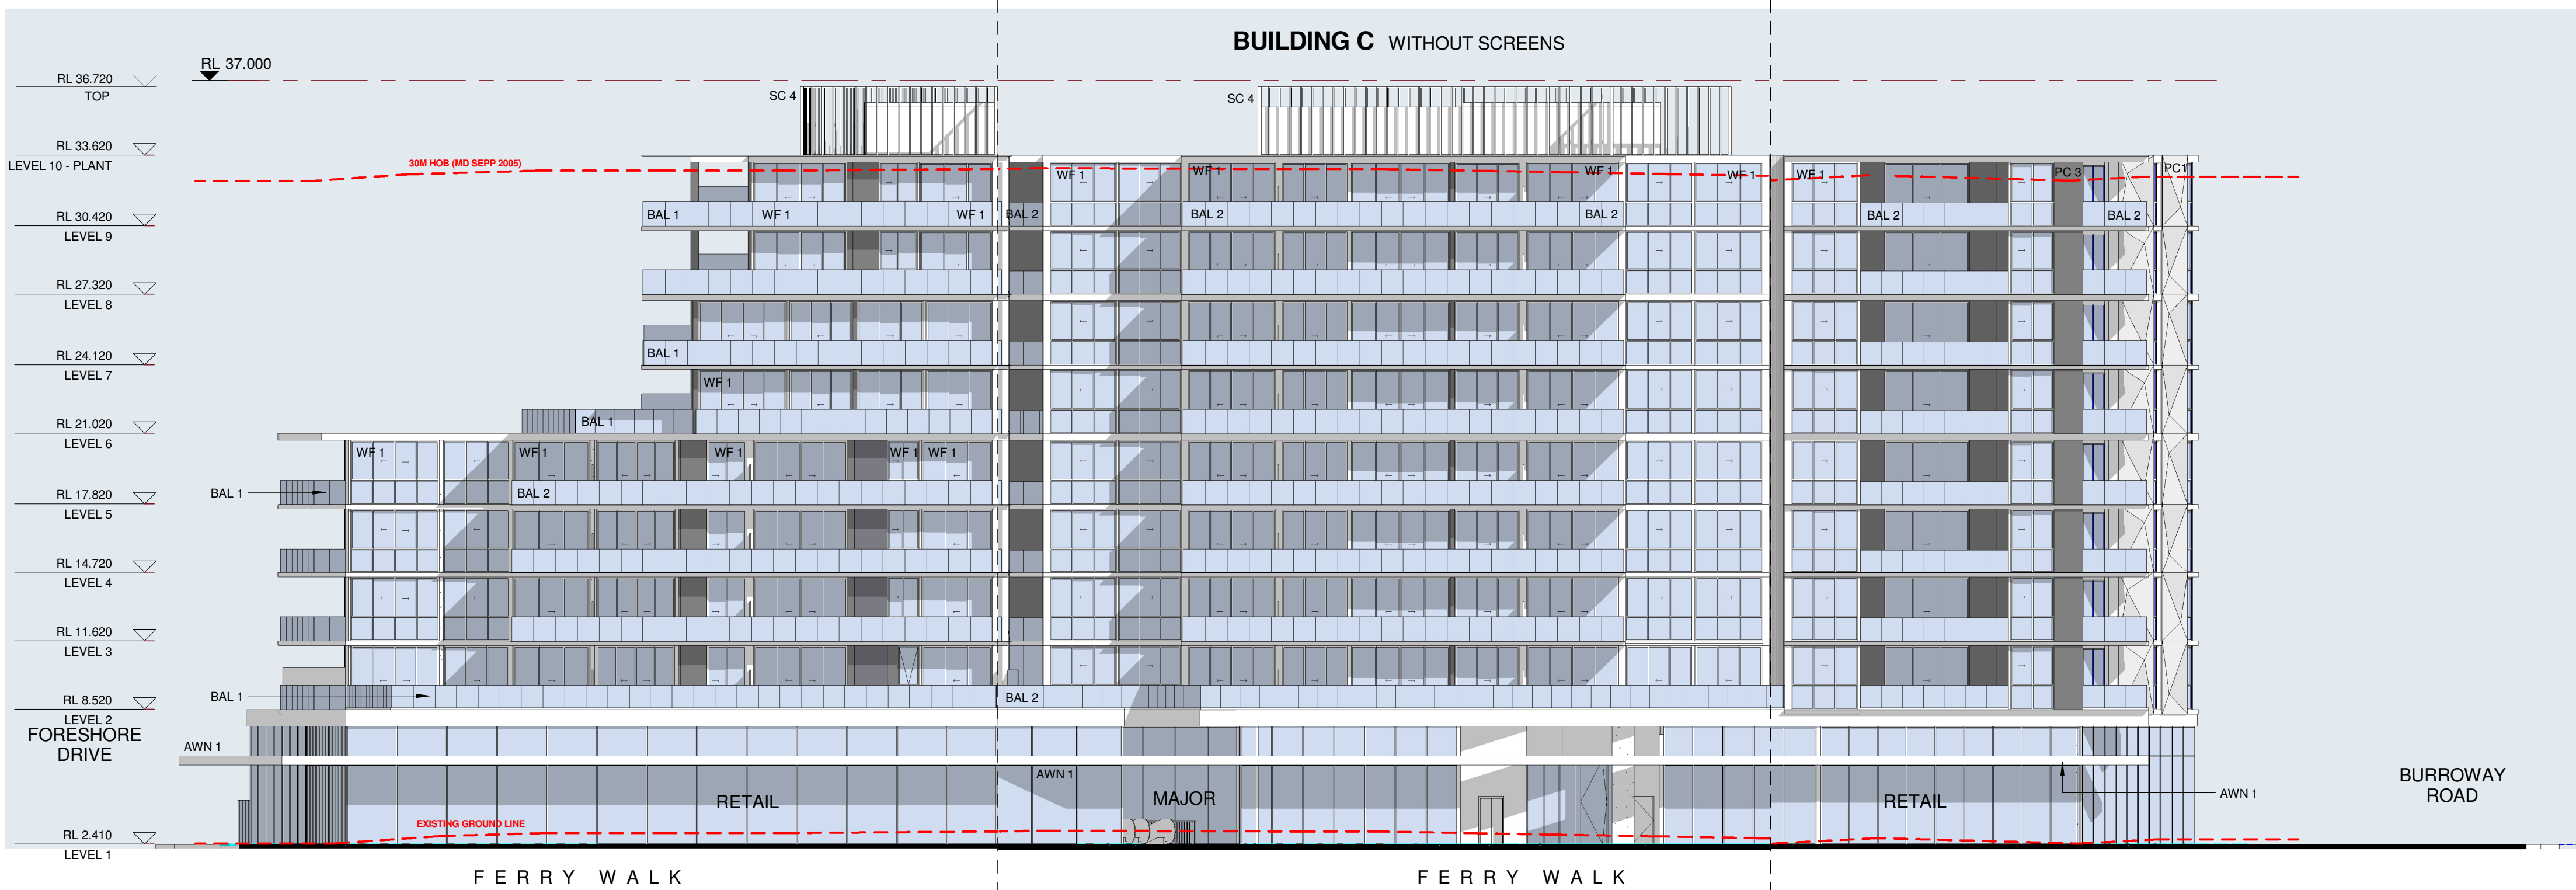


4 ELEVATION
C1 - WEST ELEVATION 1 : 200

5 ELEVATION
C2 - WEST ELEVATION 1 : 200

NORTH POINT		
Stanisic architects is the owner of the copyright subsisting in these drawings, plans, designs and specifications. They must not be used, reproduced or copied, in whole or in part, nor may the information, ideas and concepts therein contained (which are confidential to Stanisic architects) be disclosed to any person without the prior written consent of that company.		
REV	DESCRIPTION OF CHANGE	DATE
H	DA REVISION	05.09.14
I	DA REVISION	28.10.14
J	S&S ISSUE	01.05.15
K	SCREENS TO RETAIL LEVEL HIDDEN FOR CLARITY. NOTES AMENDED	07.05.15

LEGEND

AWN 1	ALUMINIUM SOFFIT AWNING SILVER
AWN 2	SUN SHADING DEVICE TO CHILD CARE CENTRE
BAL 1	OUTDOOR PLAY AREA
BAL 2	OPAQUE WHITE GLASS BALUSTRADE
BAL 4	CLEAR GLASS BALUSTRADE
BAL 4	CHILDPROOF FRAMELESS GLASS BALUSTRADE TO CHILD CARE CENTRE
P 1	PAINT FINISH - DULUX P14B1Q 'GREY PEBBLE'
PC 1	QUARTER STR GROoved PRECAST CONCRETE PANEL. PAINT FINISH
PC 3	CONCRETE. PAINT FINISH TO MATCH WF1
SC 1	PERFORATED ANODISED ALUMINIUM VERTICAL LOUVERED SCREEN. ANODISED ALUMINIUM UNIVERSAL ANODISERS 'ORIENTAL GOLD'
SC 2	PERFORATED VERTICAL LOUVERED SCREEN. ANODISED ALUMINIUM FINISH
SC 3	CHILD CARE CENTRE PERIMETER SCREEN
SC 4	ROOF PLANT SCREEN
WF 1	WINDOW FRAMES - INTERPON D2015 ULTRAVA ASTEROID PEARL MATT Y270A

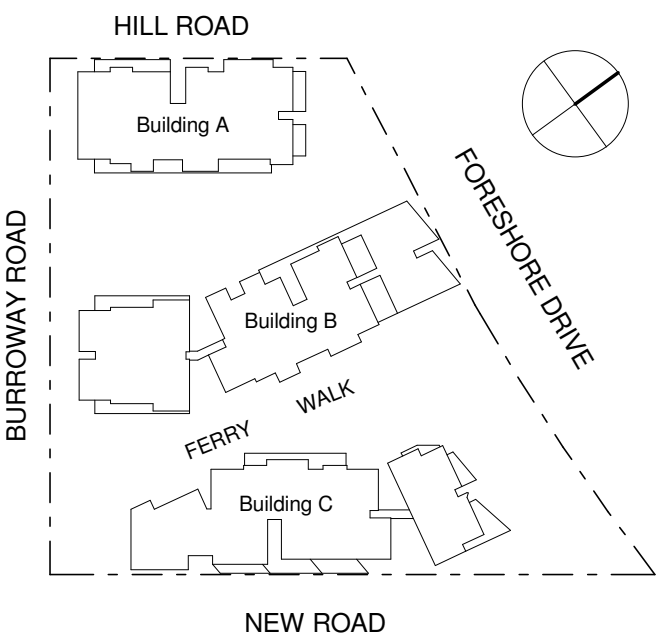

PROJECT MANAGER IONIC MANAGEMENT PTY. LTD LEVEL 37, CHIFLEY TOWER, 2 CHIFLEY SQUARE SYDNEY 2000 P: 02 8313 0240 cyan@ionic.net.au		
CLIENT PAYCE CONSOLIDATED LTD LEVEL 37, CHIFLEY TOWER, 2 CHIFLEY SQUARE SYDNEY 2000 P: 02 8080 2300 F: 02 8080 2399 reception@payce.com.au		
ARCHITECTS: stanisic architects Level 2 243 Liverpool Street East Sydney NSW 2010 T: 61 2 9398 2585 E: info@stanisic.com.au ABN 1102633481		 
PROJECT SOPA "DOCK" 1 BURROWAY RD WENTWORTH POINT, THE WHARF SITE SYDNEY OLYMPIC PARK		
DRAWING TITLE TRUE ELEVATIONS ELEVATION BUILDING C WEST & NORTH		
SCALE: (ORIGINAL SIZE A1) 1 : 200		CHECKED: JN
PROJECT NUMBER 14 003	DRAWING NUMBER DA 1554	ISSUE: K