


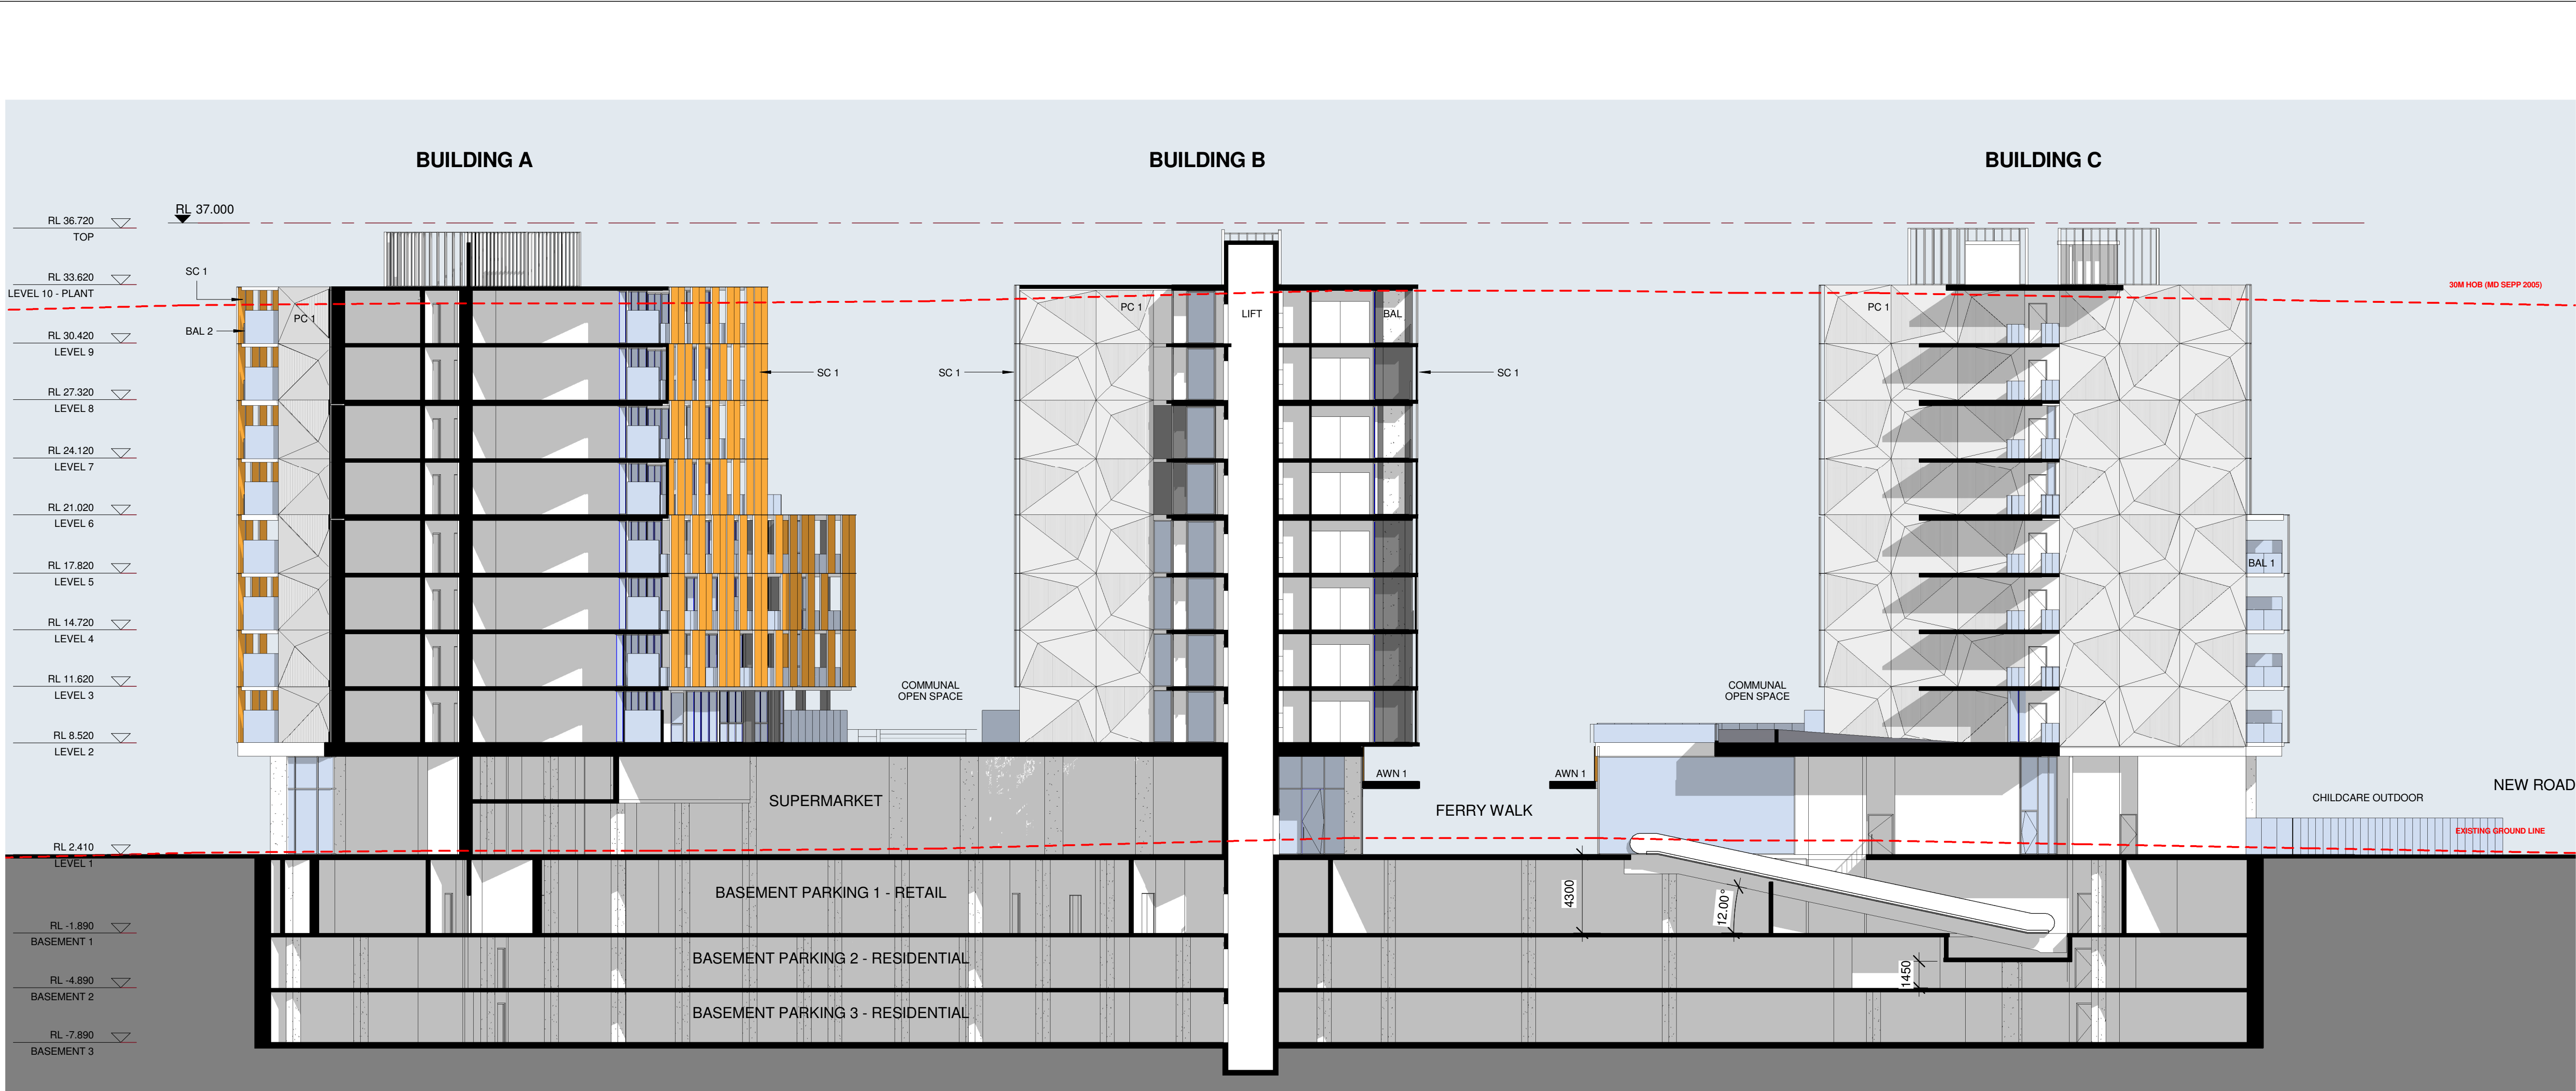

NORTH POINT

Stanisic architects is the owner of the copyright subsisting in these drawings, plans, designs and specifications. They must not be used, reproduced or copied, in whole or in part, nor may the information, ideas and concepts therein contained (which are confidential to Stanisic architects) be disclosed to any person without the prior written consent of that company.

REV	DESCRIPTION OF CHANGE	DATE
H	DA REVISION	05.09.14
I	DA REVISION	28.10.14
J	S96 ISSUE	01.05.15

LEGEND

AWN 1 ALUMINIUM SOFFIT AWNING SILVER
AWN 2 SUN SHADING DEVICE TO CHILD CARE CENTRE
BAL 1 OPAQUE WHITE GLASS BALUSTRADE
BAL 2 CLEAR GLASS BALUSTRADE
BAL 4 CHILDPROOF FRAMELESS GLASS BALUSTRADE TO CHILD CARE CENTRE
P 1 PAINT FINISH - DULUX P14B1Q 'GREY PEBBLE' QUARTER STR
PC 1 GROOVED PRECAST CONCRETE PANEL. PAINT FINISH
PC 3 CONCRETE. PAINT FINISH TO MATCH WF1
SC 1 PERFORATED ANODISED ALUMINIUM VERTICAL LOUVERED SCREEN. ANODISED ALUMINIUM UNIVERSAL ANODISERS 'ORIENTAL GOLD' PERFORATED VERTICAL LOUVERED SCREEN. ANODISED ALUMINIUM FINISH
SC 2 CHILD CARE CENTRE PERIMETER SCREEN
SC 3 ROOF PLANT SCREEN
WF 1 WINDOW FRAMES - INTERPON D2015 ULTRAVA ASTEROID PEARL MATT YY270A

HILL ROAD
BURROWAY ROAD
FORESHORE DRIVE
NEW ROAD

Building A
Building B
Building C
WALK
FERRY

PROJECT MANAGER
IONIC MANAGEMENT PTY. LTD
LEVEL 37, CHIFLEY TOWER, 2 CHIFLEY SQUARE
SYDNEY 2000
P: 02 8313 0240
o: 02 8313 0240
o: 02 8313 0240
o: 02 8313 0240

CLIENT
PAYCE CONSOLIDATED LTD
LEVEL 37, CHIFLEY TOWER, 2 CHIFLEY SQUARE
SYDNEY 2000
P: 02 8080 2300
F: 02 8080 2399
reception@payce.com.au

ARCHITECTS:
stanisic architects
Level 2 243 Liverpool Street
East Sydney NSW 2010
T: (61 2) 9358 2585
E: info@stanisic.com.au
ABN 11002633481

HDR | **RICE DAUBNEY**

PROJECT
SOPA
"DOCK" 1 BURROWAY RD
WENTWORTH POINT, THE WHARF SITE
SYDNEY OLYMPIC PARK

DRAWING TITLE
SECTION

SCALE: (ORIGINAL SIZE A1)	CHECKED:
1 : 200	JN
PROJECT NUMBER	DRAWING NUMBER
14 003	DA 1601
	ISSUE:
	J