




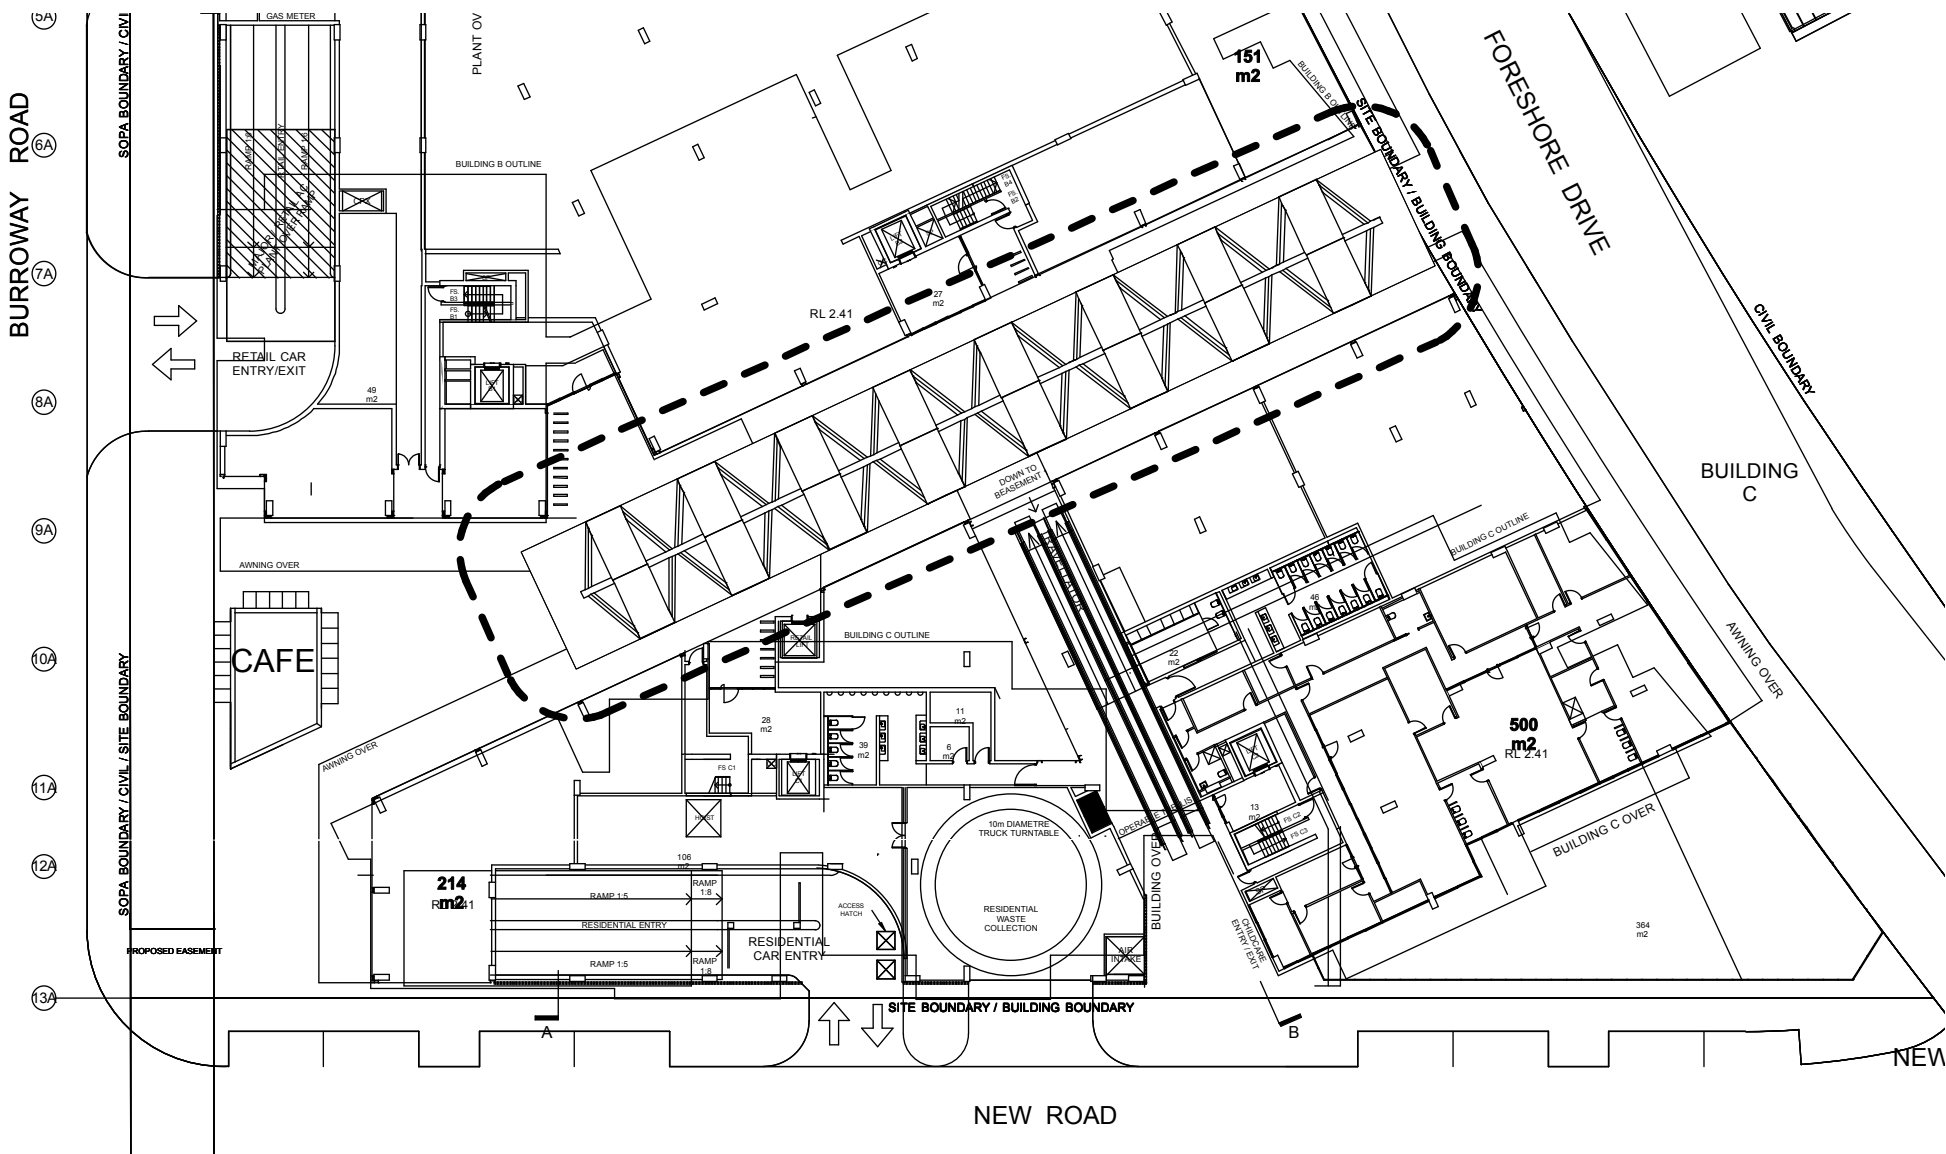

01 Location Plan  
NTS

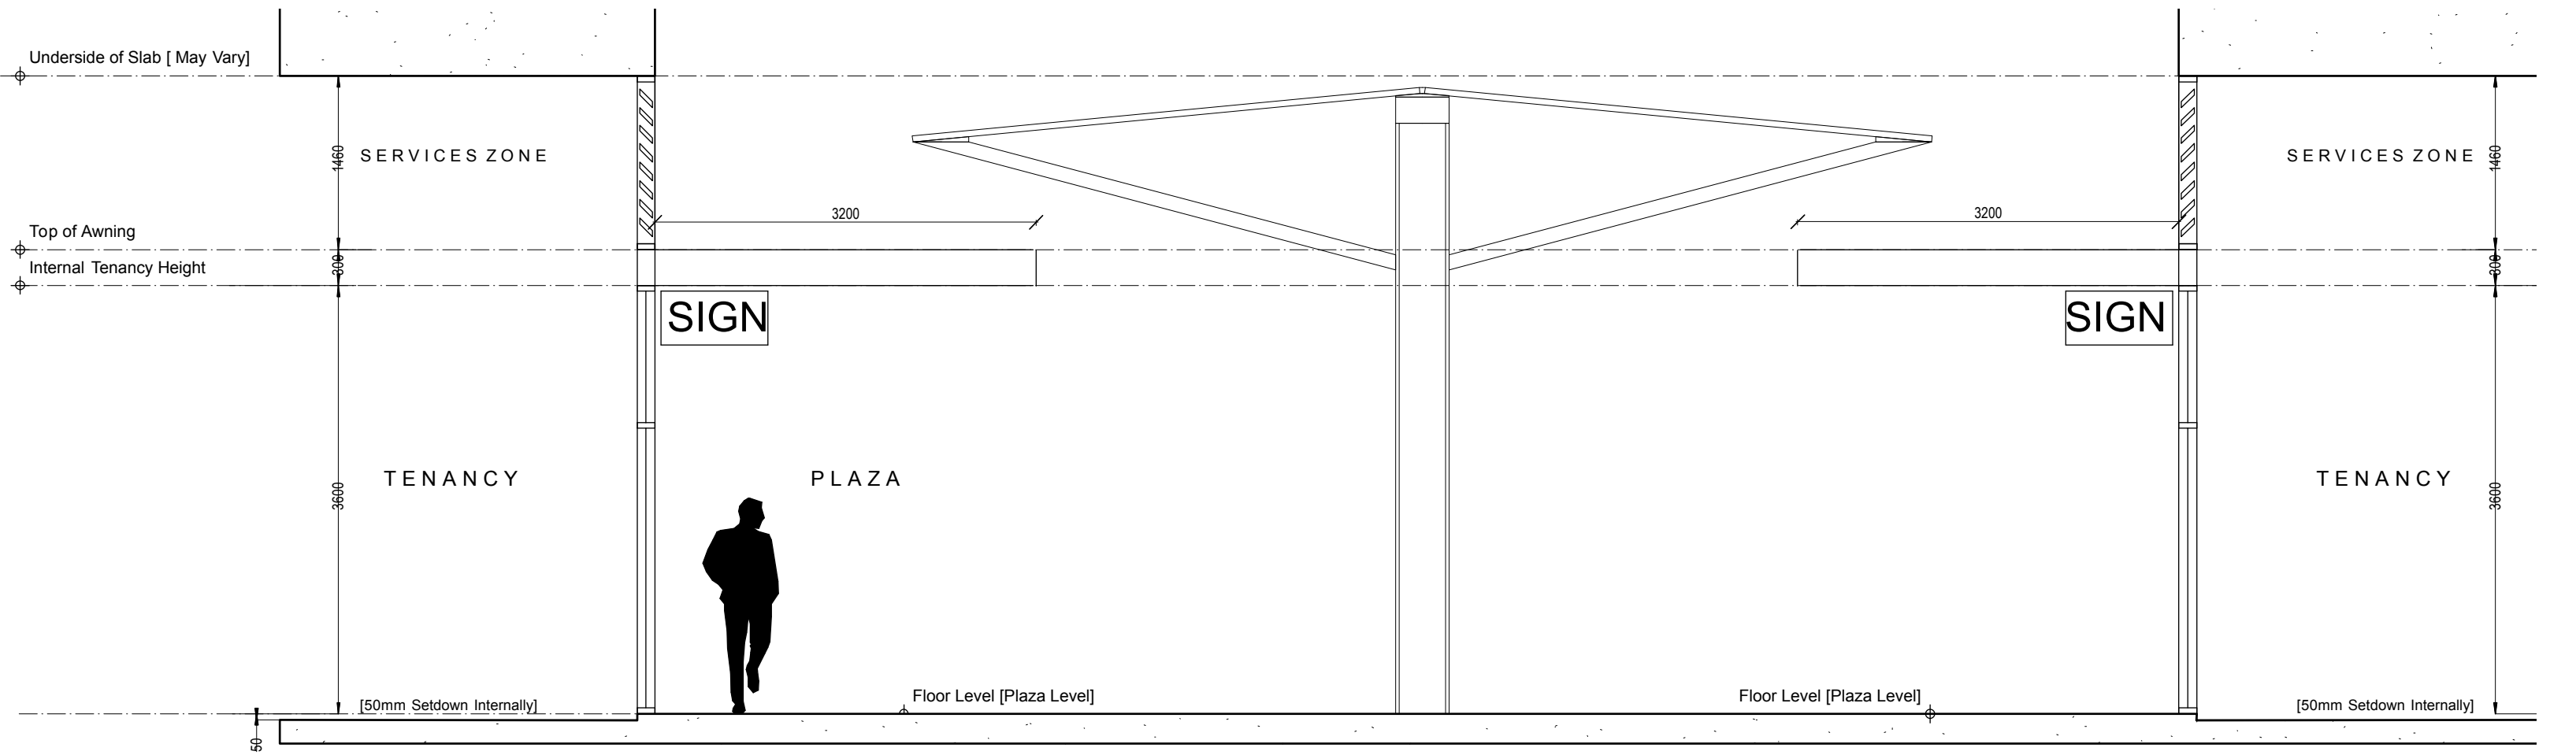

02 Section 01  
1:50

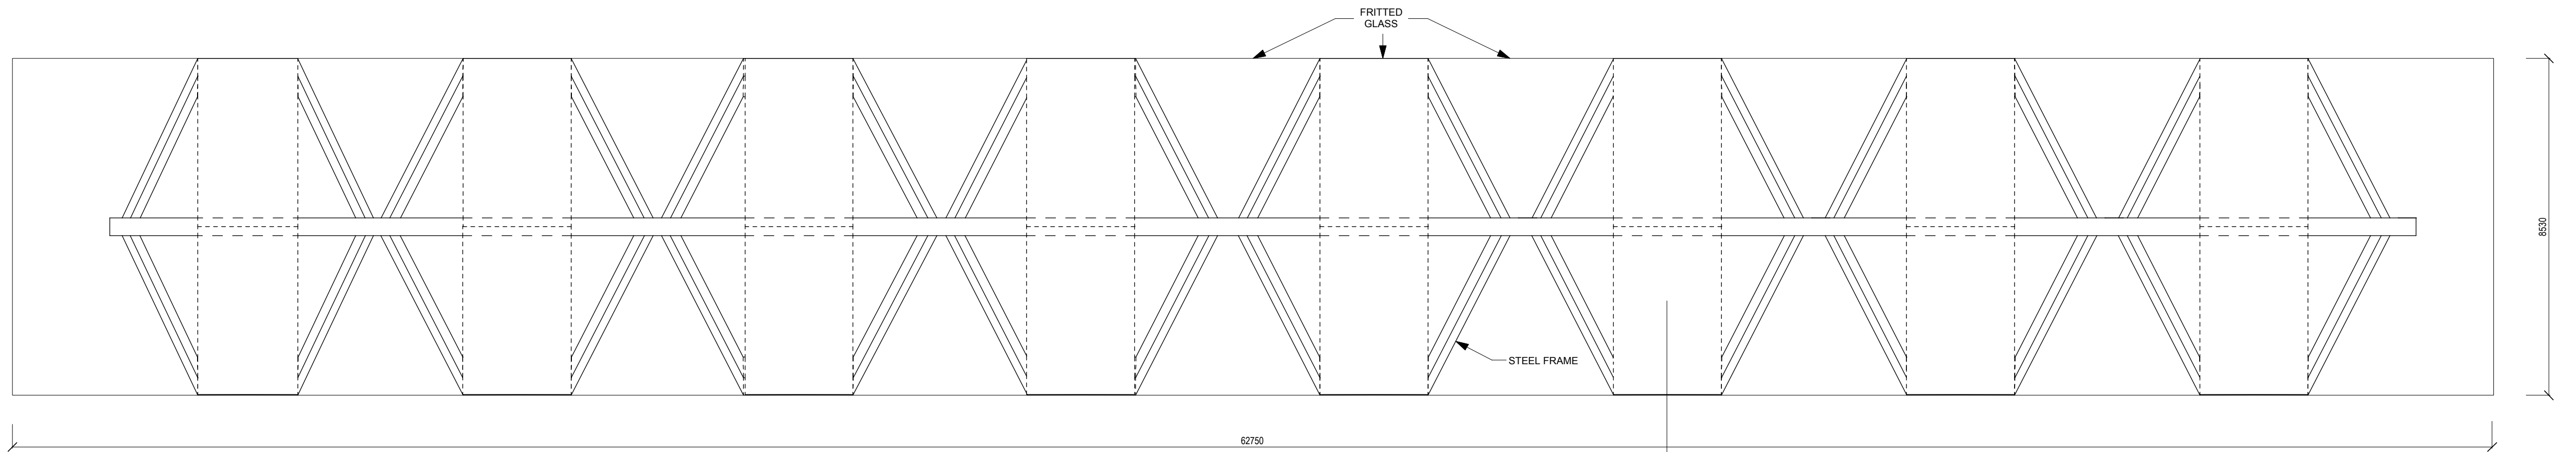

03 Roof Plan  
1:100

**NOTES**  
THIS DRAWING IS THE COPYRIGHT © OF TURNER. NO REPRODUCTION WITHOUT PERMISSION. UNLESS NOTED OTHERWISE THIS DRAWING IS NOT FOR CONSTRUCTION. ALL DIMENSIONS AND LEVELS ARE TO BE CHECKED ON SITE PRIOR TO THE COMMENCEMENT OF WORK. IF ANY DISCREPANCIES FOR CLARIFICATION BEFORE PROCEEDING WITH WORK, DRAWINGS ARE NOT TO BE SCALED. USE ONLY DIMENSIONS. REFER TO CONSULTANT DOCUMENTATION FOR FURTHER INFORMATION.

DLCS Quality Endorsed Company ISO 9001:2015 Licence Number 4168  
Nominated Architect Nicholas Turner EBIS 428188 041 986 511

**CLIENT**  
**PAYCE CONSOLIDATED LTD**  
LEVEL 37, CHIFLEY TOWER, 2 CHIFLEY SQUARE, SYDNEY NSW 2000  
T 0280802300 F 0280802399  
reception@payce.com.au

Rev. Date Approved by Revision Notes  
1 13.05.16 AH ROOF PLAN & SECTION

Project Title  
**JEWEL RETAIL**  
1 BURROWAY RD. WENTWORTH POINT, THE WHARF SITE.  
SYDNEY OLYMPIC PARK  
Drawing Title  
**ROOF PLAN & SECTION**

Scale  
**VARIES @A1, 50%@A3**  
Status  
**FOR INFORMATION**

Project No.  
**15049**

Drawn by  
**RJ**

Rev  
**1**

**turner**

Level 1, 415 Crown Street  
Sydney NSW 2010  
Australia

T +612 9558 0000  
F +612 9558 0066  
turner@tdo.com.au