



1 ELEVATION
SITE ELEVATION SOUTH

1:500

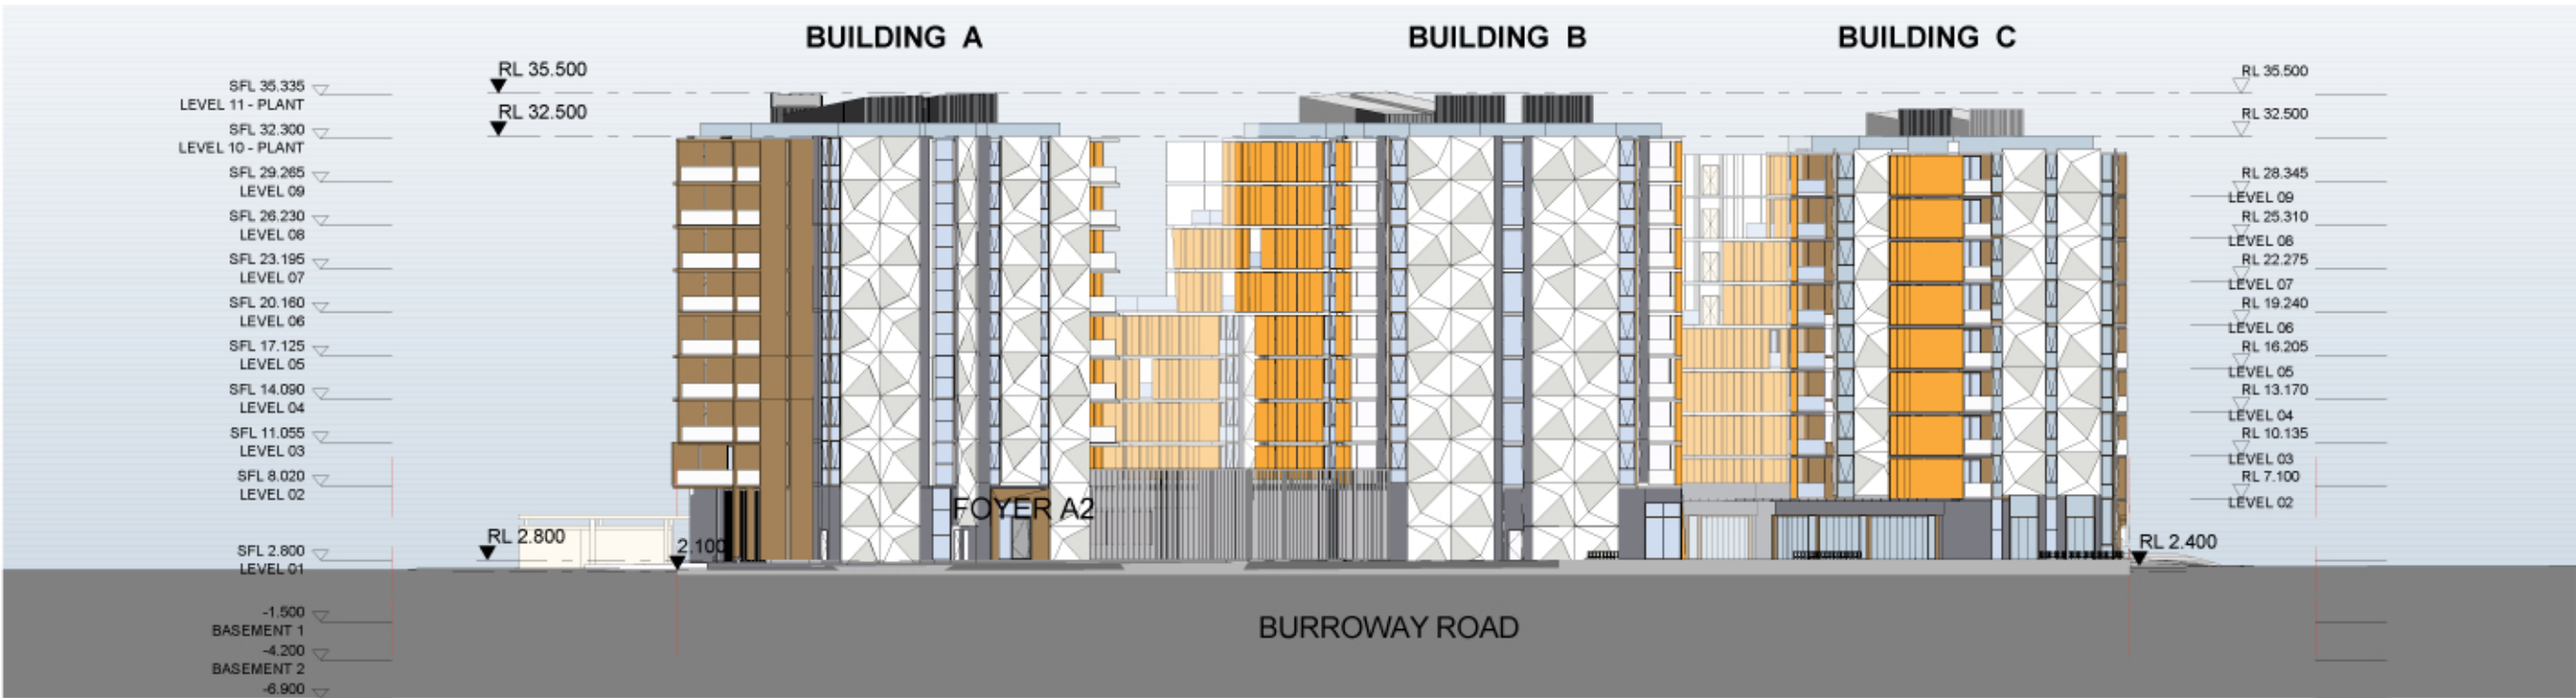


2 ELEVATION
SITE ELEVATION NORTH

1:500

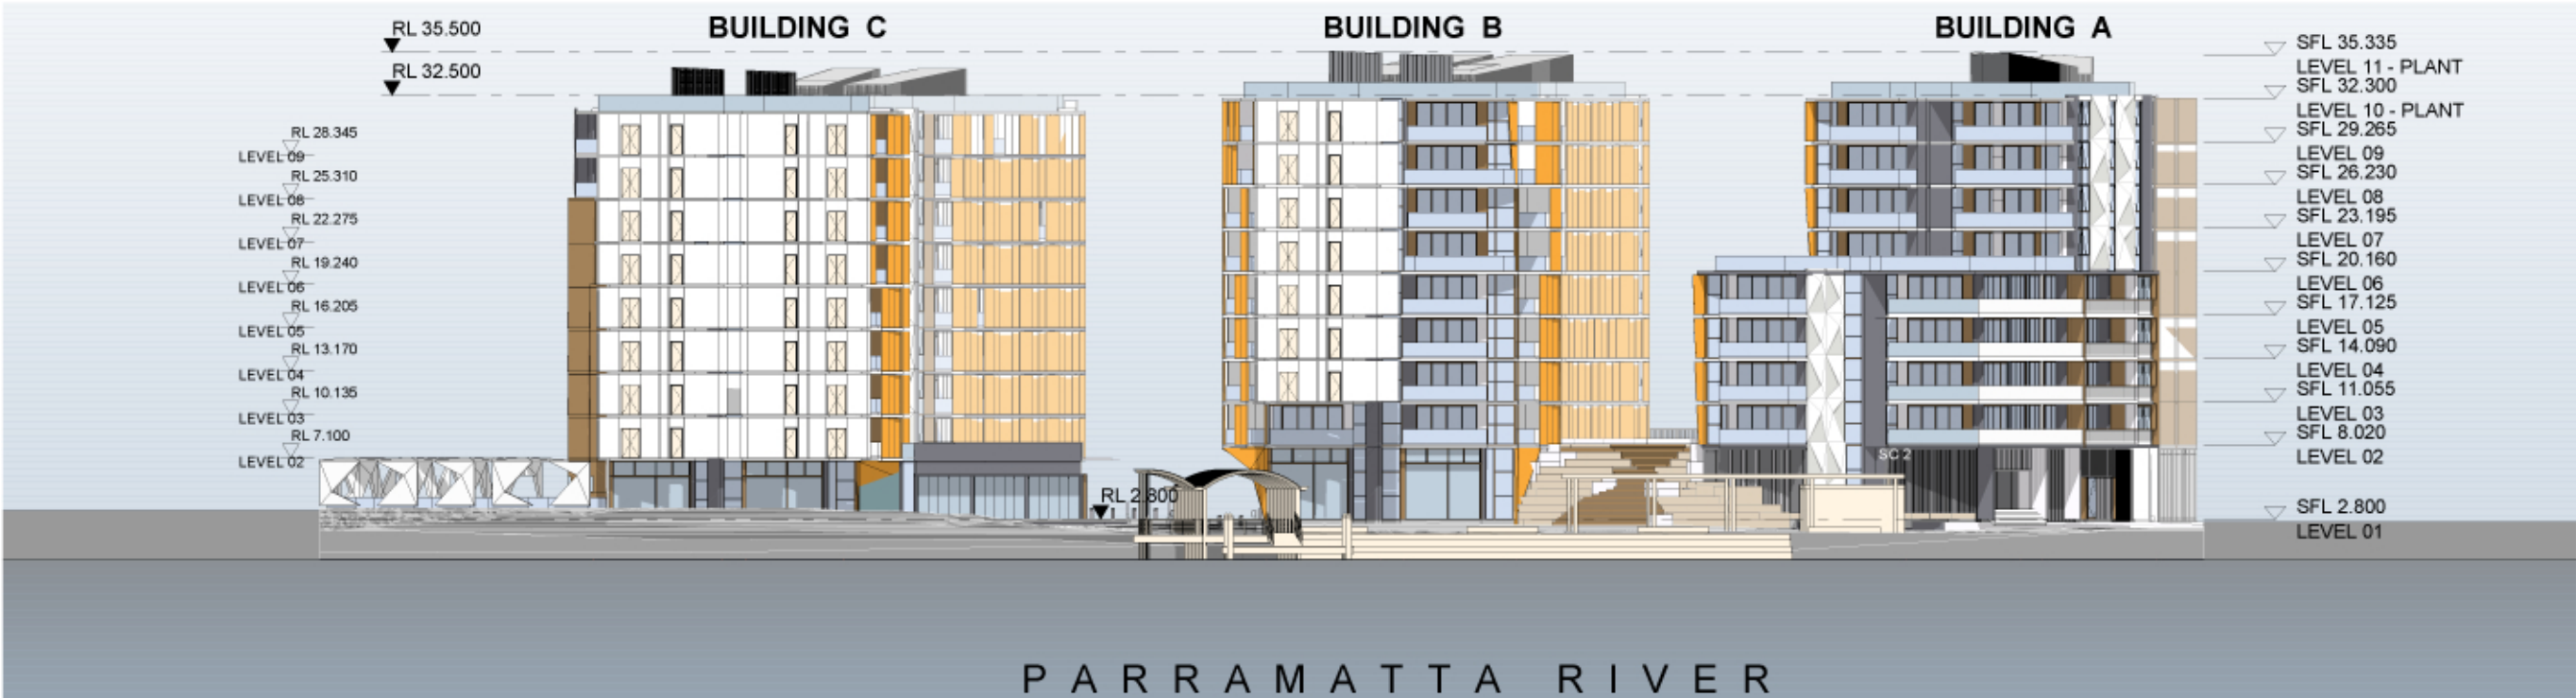

3 ELEVATION
SITE ELEVATION WEST

1:500

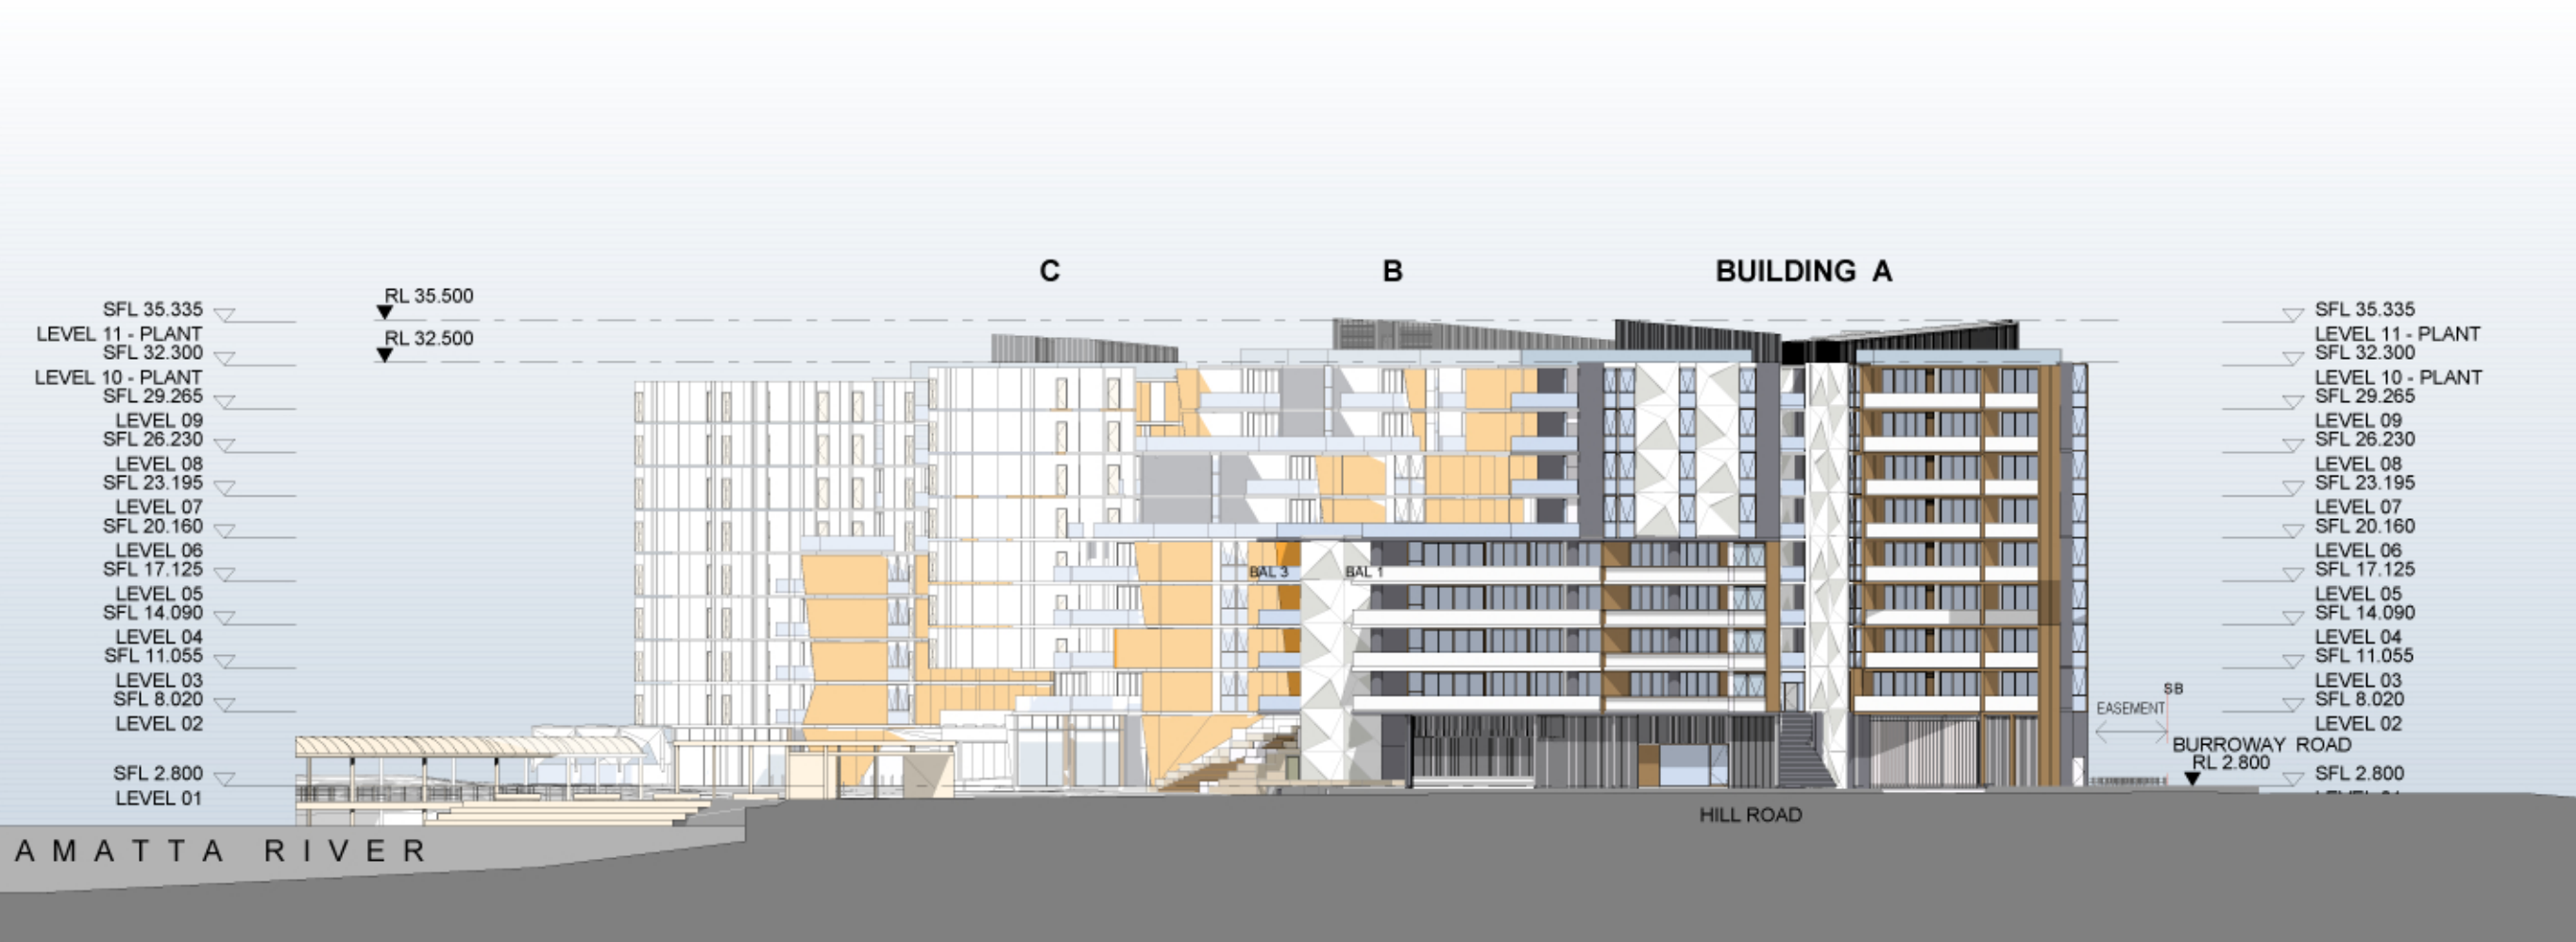

4 ELEVATION
SITE ELEVATION EAST

1:500



NORTH POINT

THIS DOCUMENT IS THE COPYRIGHT OF RICE DAUBNEY (NSW) PTY LTD
ALL INFORMATION ILLUSTRATED ON THIS DOCUMENT IS TO BE CHECKED AND VERIFIED ON SITE
IN THE EVENT OF DISCREPANCIES REFER TO ARCHITECT PRIOR TO COMMENCEMENT OF THE WORK
DO NOT SCALE DRAWINGS MANUALLY FOR ELECTRONICALLY

LEGEND

AWN 1	FRAMELESS FRITTED GLASS AWNING
AWN 2	SUN SHADING DEVICE TO CHILD CARE CENTRE OUTDOOR PLAY AREA
BAL 1&3	FRAMELESS GLASS WHITE BALUSTRADE - TOP OF SLAB FIXED
BAL 4	CHILDPROOF FRAMELESS GLASS BALUSTRADE TO CHILD CARE CENTRE
BAL 5	SAFETY BALUSTRADE AT ROOF
P1	WHITE PAINT - DULUX PH481Q GREY PEBBLE QUARTER STR
PC 1	MODULATED PRECAST CONCRETE PANEL
'A'	MODULATED TABLE FACE PRECAST FINISH
'B'	TEXTURED PRECAST FINISH
PC 2	PRECAST CONCRETE - TEXTURED FINISH AS PER PC1'B
PC 3	PAINTED CONCRETE - PAINT TO MATCH SATIN DESIGN
SC 1	ANODISED ALUMINIUM SATIN DESIGN
SC 2	PERFORATED ANODISED ALUMINIUM VERTICAL LOUVERED SCREEN
SC 3	CHILD CARE CENTRE PERIMETER SCREEN
SC 4	ROOF PLANT SCREEN
WF 1	WINDOW FRAMES - ANODISED ALUMINIUM, UNIVERSAL HARDCOAT SATIN LIGHT BRONZE

REV	DESCRIPTION OF CHANGE	DRAWN	CHECK	DATE
-	FOR CONSULTANT INPUT	EC	SM	19.12.13
A	FOR CONSULTANT CO-ORDINATION	GEBSF	SM	17.01.14
B	ISSUED FOR INFORMATION	DVI	SM	24.01.14
C	ISSUED FOR INFORMATION	SF	SM	05.02.14
D	SOPA SUBMISSION	SF	SM	07.02.14
E	DA SUBMISSION	SF	SM	05.03.14
F	DA SUBMISSION	EC	SM	11.03.14
G	DA SUBMISSION	EC	SM	12.05.14

PROJECT MANAGER
IONIC MANAGEMENT PTY LTD
IONIC management pty ltd
LEVEL 37, CHIFLEY TOWER, 2 CHIFLEY SQUARE
SYDNEY 2000
P: 02 8313 0240
cryan@ionic.net.au

CLIENT
PAYCE CONSOLIDATED LTD
LEVEL 37, CHIFLEY TOWER, 2 CHIFLEY SQUARE
SYDNEY 2000
P: 02 8080 2300
F: 02 8082 3399
reception@payce.com.au

ARCHITECTS
HDR RICE DAUBNEY
Level 1, 118 Market Street | North Sydney 2060
t: +61 2 9556 2666 | f: +61 2 9559 3655
hdr@hdriceaubney.com | hdrarchitects.com | ricedaubney.com.au
The Rice Daubney Group (NSW) Pty Ltd
off The Rice Daubney Trading Unit - ABN 54 688 544 913

PROJECT:
SOPA
"DOCK" 1 BURROWAY RD
WENTWORTH POINT, THE WHARF SITE
SYDNEY OLYMPIC PARK

DRAWING TITLE:
**ELEVATIONS
SITE ELEVATIONS**

SCALE: AS SHOWN @ A1	CHECKED: SM
PROJECT NUMBER: 12005	DRAWING NUMBER: DA-1500
	ISSUE: G