

FUTURE RESIDENTIAL PROJECT

FUTURE RESIDENTIAL PROJECT

HILL ROAD


FUTURE RESIDENTIAL PROJECT

FUTURE RESIDENTIAL PROJECT

PROPOSED SCHOOL

1 PLAN
GROUND PLANE PLAN

1 : 500

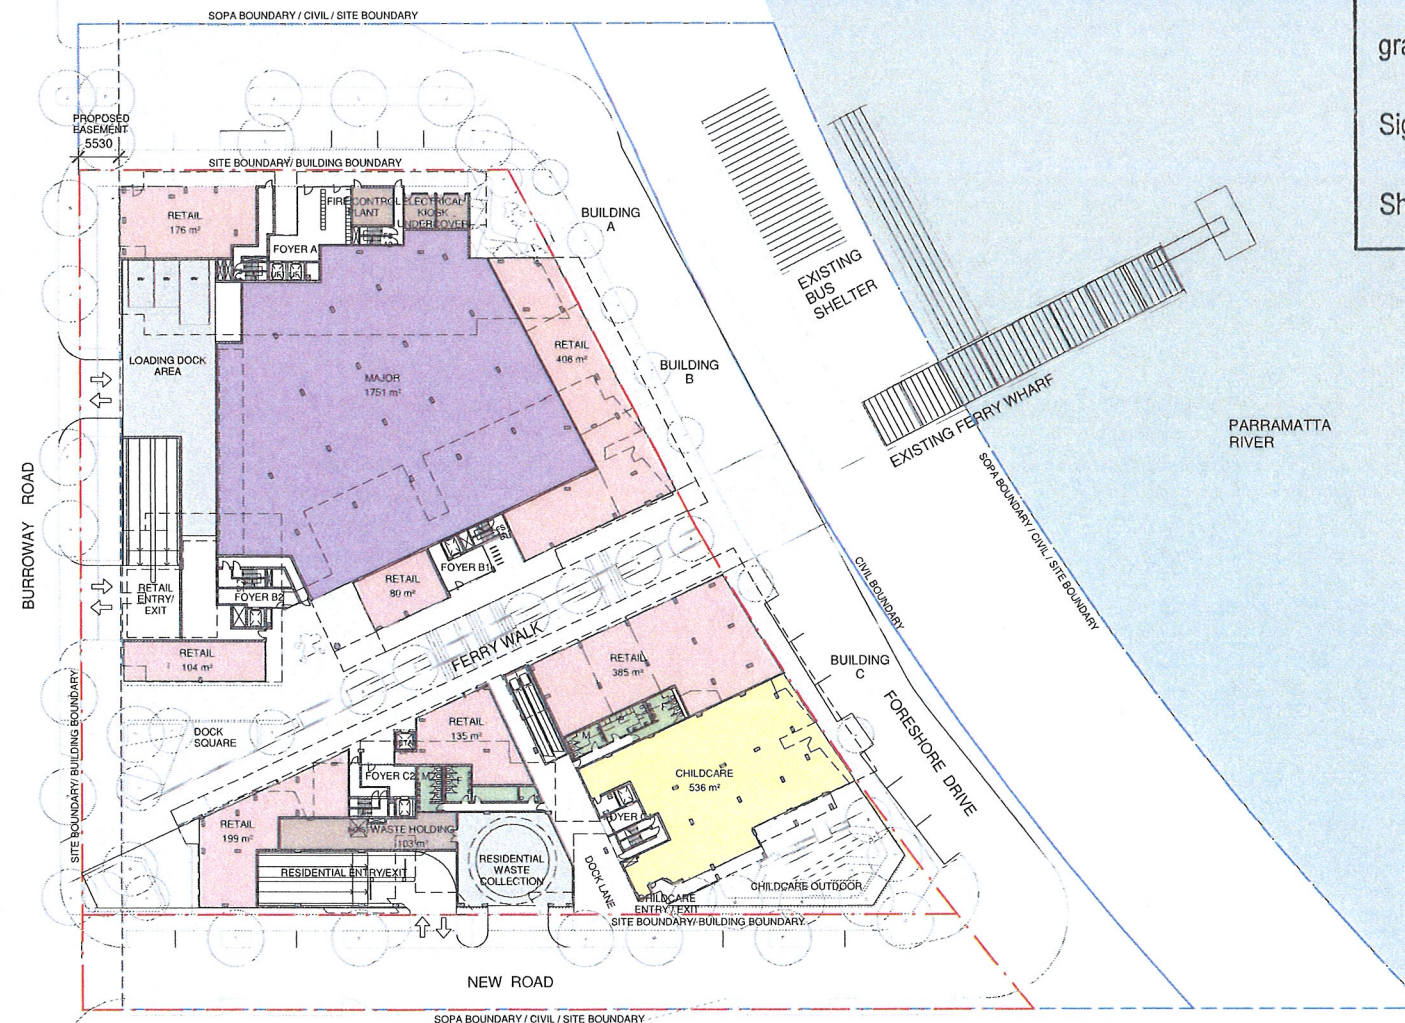

NSW GOVERNMENT
Planning


Issued under the Environmental Planning and Assessment Act 1979

Approved Application No. 550 6387

granted on the 1/12/14

Signed [Signature]

Sheet No. 1 of 63

 

Stanisic architects is the owner of the copyright subsisting in these drawings, plans, designs and specifications. They must not be used, reproduced or copied, in whole or in part, nor may the information, ideas and concepts therein contained (which are confidential to Stanisic architects) be disclosed to any person without the prior written consent of that company.

REV	DESCRIPTION OF CHANGE	DATE
H	DA REVISION	05/09/14

MAJOR
SPECIALTY/CAFE/FOOD
CHILDCARE
AMENITIES
PLANT/UTILITIES
SERVICES

PROJECT MANAGER
IONIC MANAGEMENT
PTY. LTD

LEVEL 37, CHIFLEY TOWER, 2 CHIFLEY SQUARE
SYDNEY 2000
P: 02 8313 8245
info@ionic.net.au

CLIENT
PAYCE
CONSOLIDATED LTD

LEVEL 37, CHIFLEY TOWER, 2 CHIFLEY SQUARE
SYDNEY 2000
P: 02 8060 2500
F: 02 9580 2399
reception@payce.com.au

ARCHITECTS
stanisic architects
Level 3 346 Kent Street
Sydney NSW 2000
T (61 2) 9299 7871
F (61 2) 9299 7872
E info@stanisic.com.au
ABN 11002633481


RICE
DAUBNEY

PROJECT
SOPA
"DOCK" 1 BURROWAY RD
WENTWORTH POINT, THE WHARF SITE
SYDNEY OLYMPIC PARK

DRAWING TITLE
GROUND PLANE PLAN

SCALE:
As indicated A1

PROJECT NUMBER	DRAWING NUMBER	ISSUE
12005	DA - 0004	H

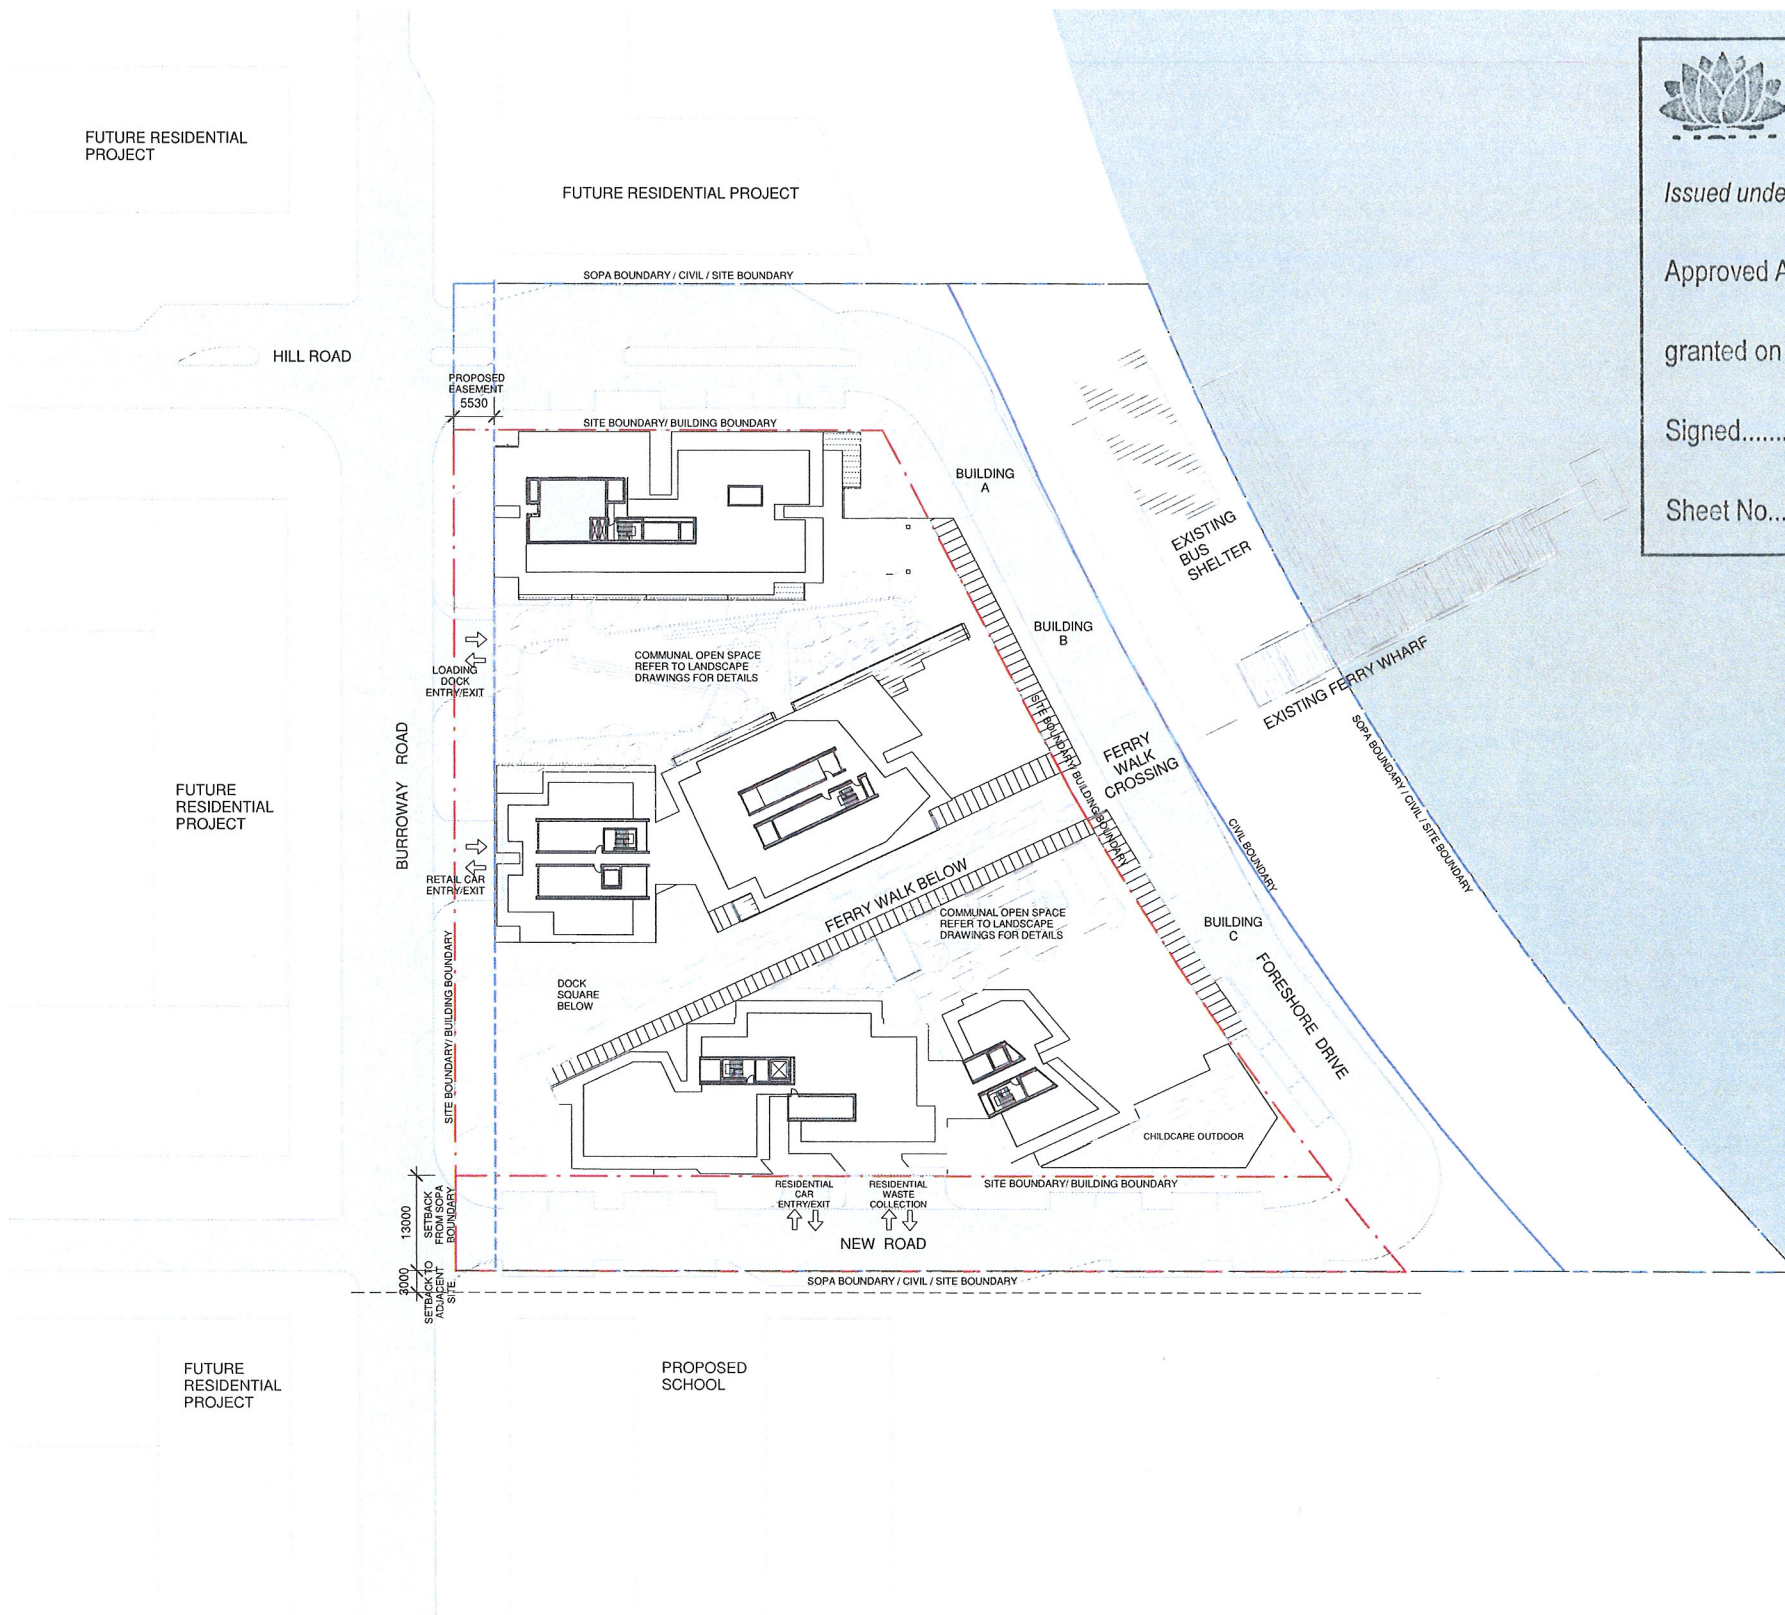

NSW GOVERNMENT
Planning


Issued under the Environmental Planning and Assessment Act 1979

Approved Application No. SSD 6387

granted on the 1/12/14

Signed [Signature]

Sheet No. 2 of 63

 

Stanisic architects is the owner of the copyright subsisting in these drawings, plans, designs and specifications. They must not be used, reproduced or copied, in whole or in part, nor may the information, ideas and concepts therein contained (which are confidential to Stanisic architects) be disclosed to any person without the prior written consent of that company.

REV	DESCRIPTION OF CHANGE	DATE
H	DA REVISION	05/09/14

PROJECT MANAGER
IONIC MANAGEMENT PTY. LTD

LEVEL 37, CHIFLEY TOWER, 2 CHIFLEY SQUARE
SYDNEY 2000
P: 02 9313 6240
m.p.m@ionic.net.au

CLIENT
PAYCE CONSOLIDATED LTD

LEVEL 37, CHIFLEY TOWER, 2 CHIFLEY SQUARE
SYDNEY 2000
P: 02 8080 2200
F: 02 8080 2209
rec@payce.com.au

ARCHITECTS:
stanisic architects
Level 3 346 Kent Street
Sydney NSW 2000
T: (61 2) 9299 7871
F: (61 2) 9299 7872
E: info@stanisic.com.au
ABN 11002653461

PROJECT
SOPA
"DOCK" 1 BURROWAY RD
VENTHURTH POINT, THE WHARF SITE
SYDNEY OLYMPIC PARK

DRAWING TITLE

SITE PLAN

SCALE
1:500 @ A1


PROJECT NUMBER
12005

DRAWING NUMBER
DA - 0005

ISSUE:
H

1 PLAN
SITE PLAN

1 : 500

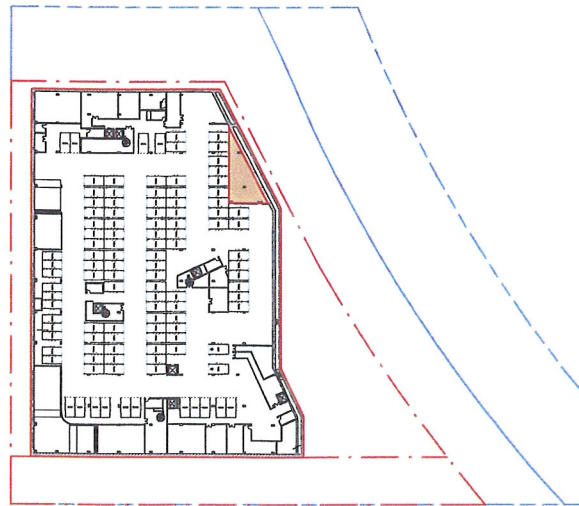

1 BASEMENT 1
1 : 1000




2 LEVEL 1
1 : 1000



3 LEVEL 2
1 : 1000



4 LEVEL 3
1 : 1000

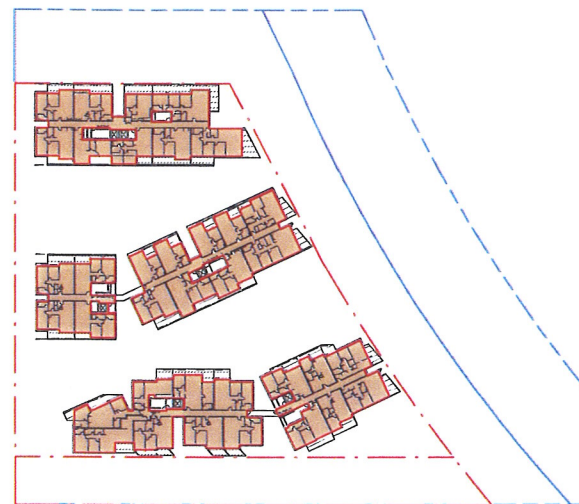


5 LEVEL 4
1 : 1000



6 LEVEL 5
1 : 1000



7 LEVEL 6
1 : 1000

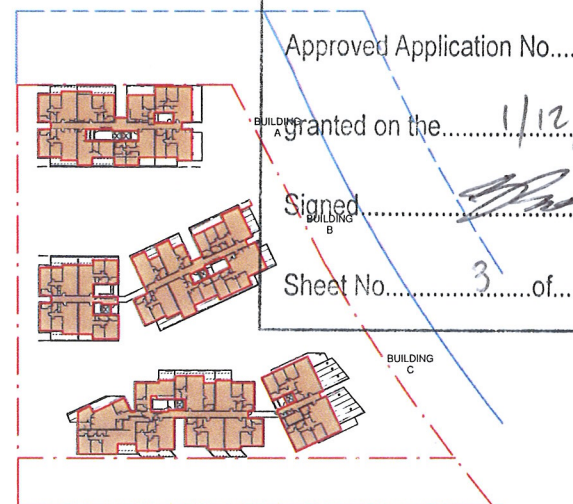

8 LEVEL 7
1 : 1000



9 LEVEL 8
1 : 1000




10 LEVEL 9
1 : 1000

Area Schedule (Gross Building)		
Level	Building	Area
BASEMENT 1		111 m ²
TOTAL:		111 m ²
LEVEL 1		12 m ²
LEVEL 1		25 m ²
LEVEL 1		26 m ²
LEVEL 1		31 m ²
LEVEL 1		74 m ²
LEVEL 1		77 m ²
LEVEL 1		78 m ²
LEVEL 1		78 m ²
LEVEL 1		102 m ²
LEVEL 1		135 m ²
LEVEL 1		185 m ²
LEVEL 1		190 m ²
LEVEL 1		197 m ²
LEVEL 1		384 m ²
LEVEL 1		413 m ²
LEVEL 1		535 m ²
LEVEL 1		1783 m ²
TOTAL:		4322 m ²
LEVEL 2	B	357 m ²
LEVEL 2	C	515 m ²
LEVEL 2	C	748 m ²
LEVEL 2	B	757 m ²
LEVEL 2	A	783 m ²


Area Schedule (Gross Building)		
Level	Building	Area
TOTAL:		3160 m ²
LEVEL 3	B	357 m ²
LEVEL 3	C	515 m ²
LEVEL 3	C	748 m ²
LEVEL 3	B	756 m ²
LEVEL 3	A	809 m ²
TOTAL:		3184 m ²
LEVEL 4	B	356 m ²
LEVEL 4	C	515 m ²
LEVEL 4	C	748 m ²
LEVEL 4	B	755 m ²
LEVEL 4	A	818 m ²
TOTAL:		3192 m ²
LEVEL 5	B	358 m ²
LEVEL 5	C	515 m ²
LEVEL 5	C	748 m ²
LEVEL 5	B	762 m ²
LEVEL 5	A	817 m ²
TOTAL:		3200 m ²
LEVEL 6	C	287 m ²
LEVEL 6	B	358 m ²
LEVEL 6	B	570 m ²
LEVEL 6	A	678 m ²
LEVEL 6	C	748 m ²
TOTAL:		2641 m ²

Area Schedule (Gross Building)		
Level	Building	Area
LEVEL 7	C	287 m ²
LEVEL 7	B	358 m ²
LEVEL 7	B	570 m ²
LEVEL 7	A	678 m ²
LEVEL 7	C	748 m ²
TOTAL:		2641 m ²
LEVEL 8	C	218 m ²
LEVEL 8	B	358 m ²
LEVEL 8	B	496 m ²
LEVEL 8	A	678 m ²
LEVEL 8	C	748 m ²
TOTAL:		2498 m ²
LEVEL 9	A	218 m ²
LEVEL 9	B	358 m ²
LEVEL 9	B	496 m ²
LEVEL 9	A	678 m ²
LEVEL 9	C	748 m ²
TOTAL:		2498 m ²
TOTAL GFA:		27447 m ²

TOTAL RETAIL / COMMERCIAL /
CHILD CARE GFA: 4153 SQM
TOTAL RESIDENTIAL GFA: 23294 SQM
TOTAL AREA GFA: 27447 SQM
SITE AREA: 10430 SQM
FSR: 2.63:1

 

Stanisic architects is the owner of the copyright subsisting in these drawings, plans, designs and specifications. They must not be used, reproduced or copied, in whole or in part, nor may the information, ideas and concepts therein contained (which are confidential to Stanisic architects) be disclosed to any person without the prior written consent of that company.

 

NSW GOVERNMENT
Planning

Issued under the Environmental Planning and Assessment Act 1979

Approved Application No. 557 638.7

Granted on the 1/12/14

Signed [Signature]

Sheet No. 3 of 63

PROJECT MANAGER
IONIC MANAGEMENT
PTY. LTD



LEVEL 37, CHIFLEY TOWER, 2 CHIFLEY SQUARE
SYDNEY 2000

P: 02 9313 0280
oym@ionic.net.au

CLIENT
PAYCE
CONSOLIDATED LTD



LEVEL 37, CHIFLEY TOWER, 2 CHIFLEY SQUARE
SYDNEY 2000

P: 02 9601 2200
P: 02 9601 2299
reception@payce.com.au

ARCHITECTS
stanisic architects

Level 3 346 Kent Street
Sydney NSW 2000
T (61 2) 9299 7871
F (61 2) 9299 7872
E info@stanisic.com.au
ABN 11002633481

HDR RICE DAUBNEY

PROJECT
SOPA
"DOCK" 1 BURROWAY RD
WENTWORTH POINT, THE WHARF SITE
SYDNEY OLYMPIC PARK

DRAWING TITLE
GFA DIAGRAMS & YIELD
SCHEDULE

SCALE
1 : 1000 @ A1

PROJECT NUMBER 12005
DRAWING NUMBER DA - 0006
ISSUE H



1 BUILDING A+B_NORTH



3 BUILDING A_SOUTH WEST



2 BUILDING A_SOUTH EAST



4 BUILDING A_NORTH EAST



NSW GOVERNMENT
Planning

Issued under the Environmental Planning and Assessment Act 1979

Approved Application No. SAP 6387

granted on the 1/12/14

Signed [Signature]

Sheet No. 4 of 63

NORTH POINT

Stanisic architects is the owner of the copyright subsisting in these drawings, plans, designs and specifications. They must not be used, reproduced or copied, in whole or in part, nor may the information, ideas and concepts therein contained (which are confidential to Stanisic architects) be disclosed to any person without the prior written consent of that company.

REV	DESCRIPTION OF CHANGE	DATE
H	DA REVISION	05 09 14


PROJECT MANAGER
IONIC MANAGEMENT
PTY. LTD



LEVEL 37, CHIFLEY TOWER, 2 CHIFLEY SQUARE
SYDNEY 2000

P: 02 8313 6245
ryan@ionic.net.au

CLIENT
PAYCE
CONSOLIDATED LTD

 

LEVEL 37, CHIFLEY TOWER, 2 CHIFLEY SQUARE
SYDNEY 2000

P: 02 8203 2500
F: 02 8203 2389
reception@payce.com.au

ARCHITECTS
stanisic architects

Level 3, 346 Kent Street
Sydney NSW 2000
T: (61 2) 9299 7871
F: (61 2) 9299 7872
E: info@stanisic.com.au
ABN: 11 002633481



PROJECT
SOPA

"DOCK" 1 BURROWAY RD
WENTWORTH POINT, THE WHARF SITE
SYDNEY OLYMPIC PARK

DRAWING TITLE

IMAGES 01

SCALE @ A1

PROJECT NUMBER	DRAWING NUMBER	ISSUE
12005	DA - 0008	H

CHECKED
Checker