



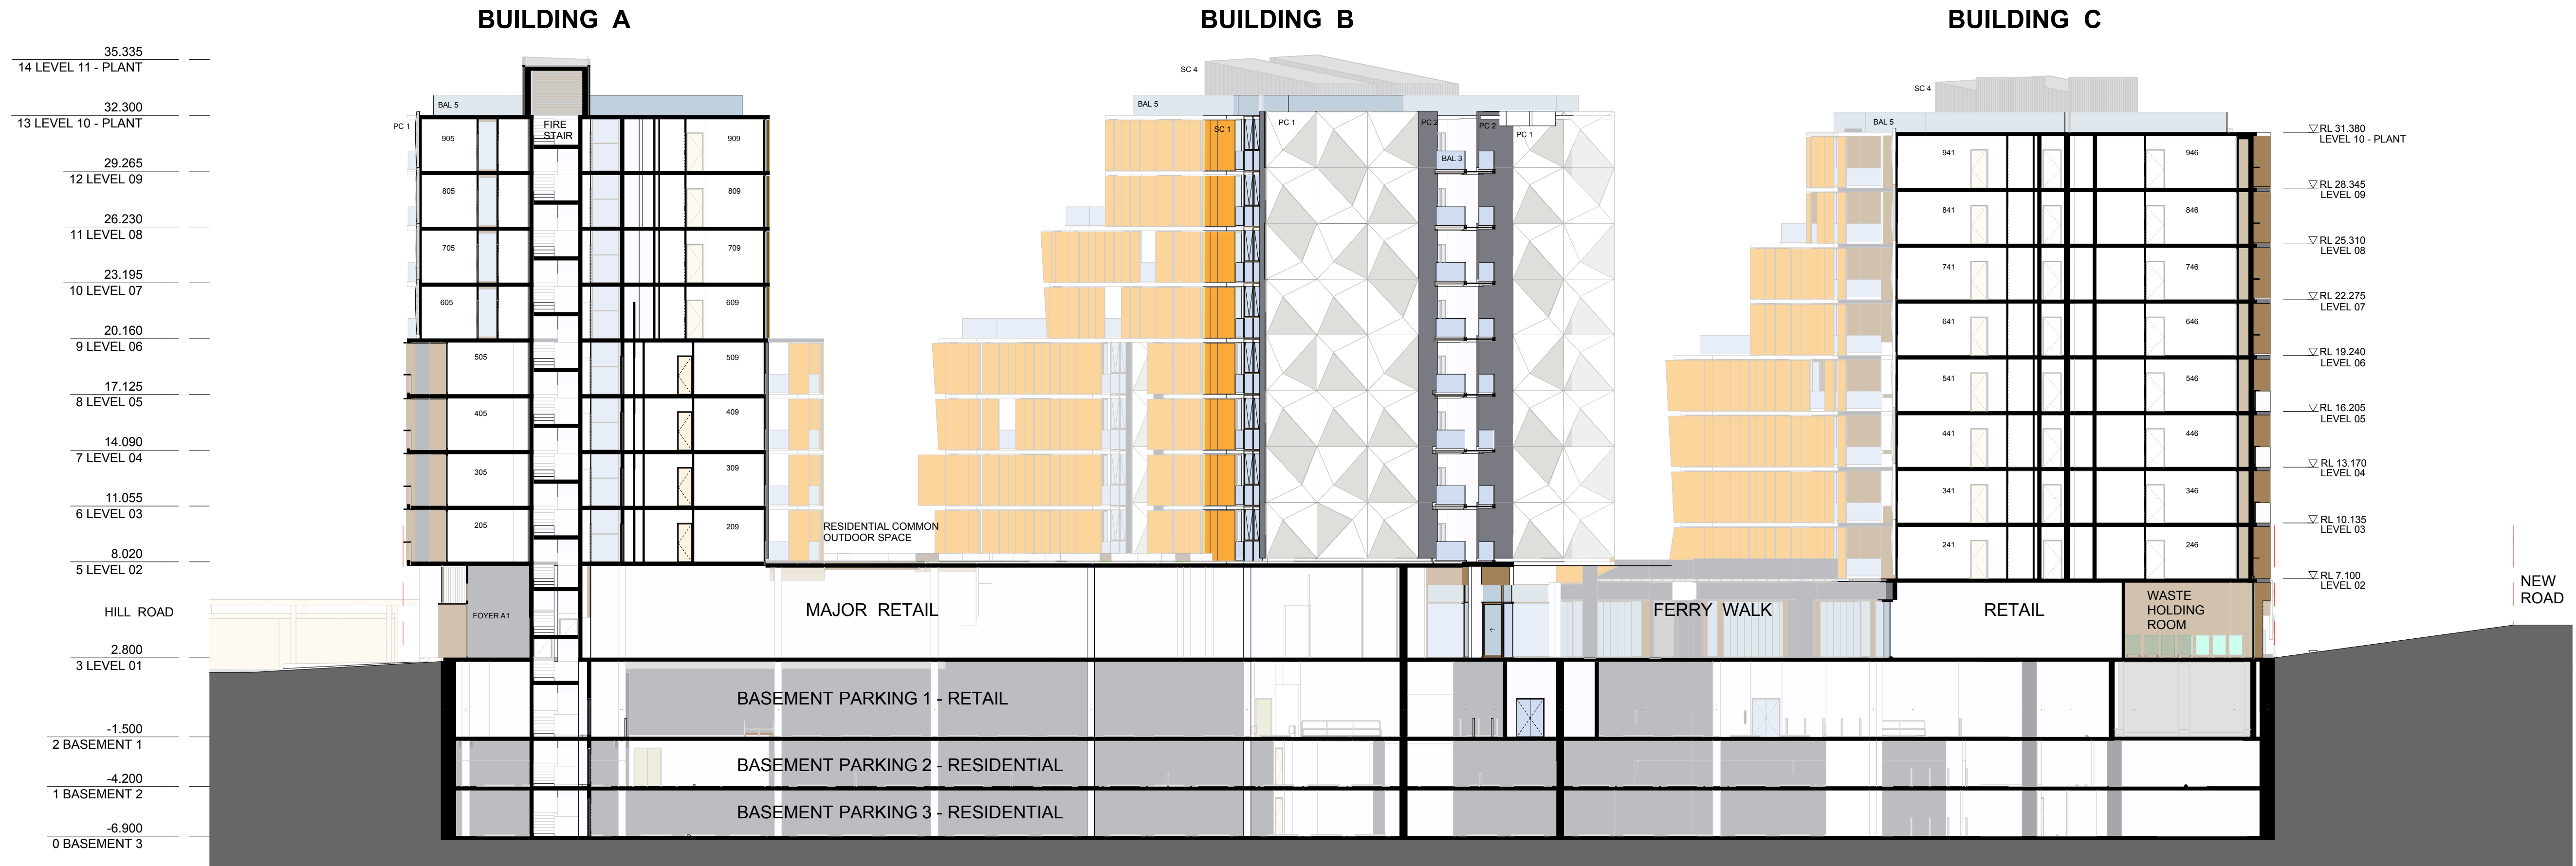

1 ELEVATION  
SHORT SECTION LOOKING NORTH 1:200

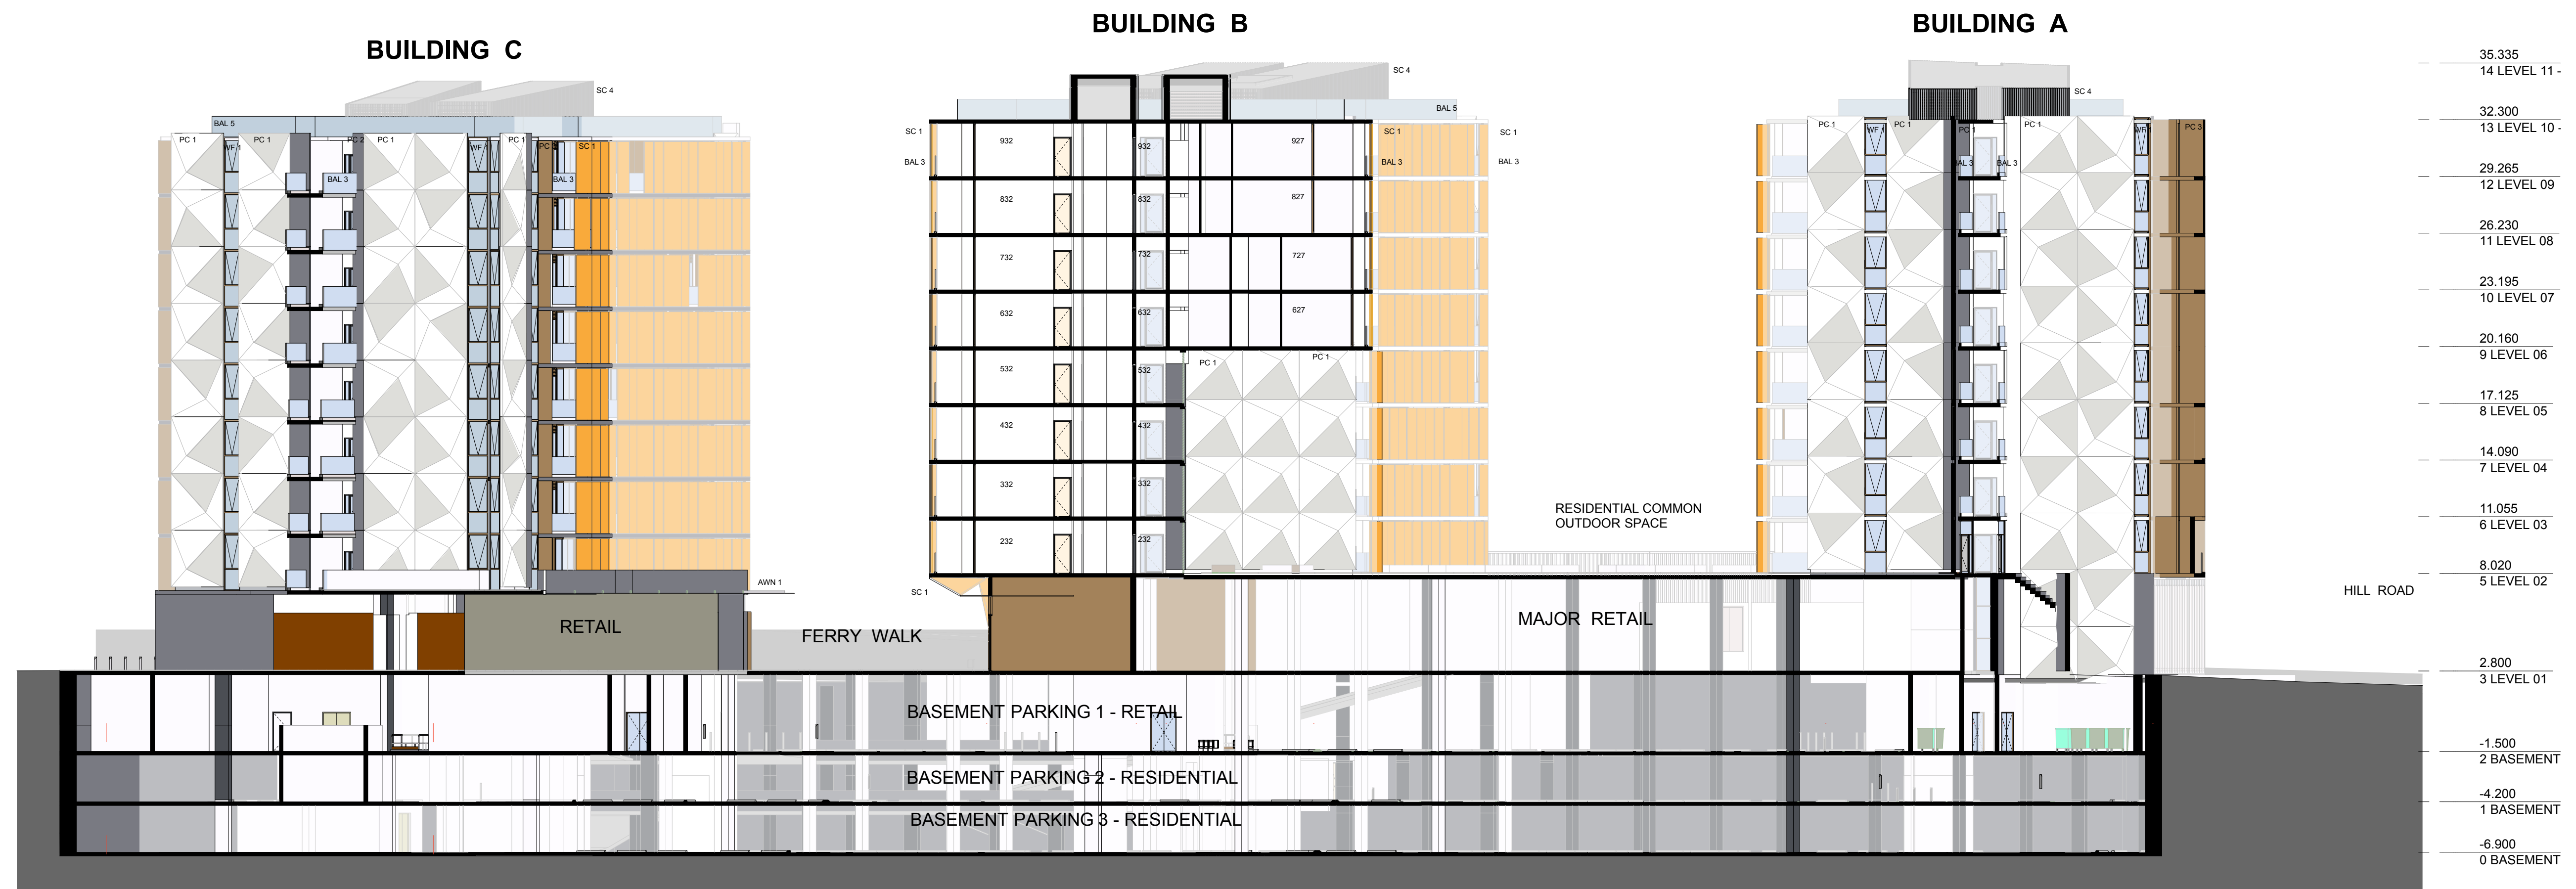

1 ELEVATION  
SHORT SECTION LOOKING SOUTH 1:200

| NORTH POINT   |                                                                            |       |       |          |
|---|----------------------------------------------------------------------------|-------|-------|----------|
| THIS DOCUMENT IS THE COPYRIGHT OF RICE DAUBNEY (NSW) PTY LTD.<br>ALL INFORMATION ILLUSTRATED ON THIS DOCUMENT IS TO BE CHECKED AND VERIFIED ON SITE.<br>IN THE EVENT OF DISCREPANCIES REFER TO ARCHITECT PRIOR TO COMMENCEMENT OF THE WORK.<br>DO NOT SCALE DRAWINGS MANUALLY OR ELECTRONICALLY. |                                                                            |       |       |          |
| LEGEND   |                                                                            |       |       |          |
| AWN 1   | FRAMELESS FRITTED GLASS AWNING                                             |       |       |          |
| AWN 2   | SUN SHADING DEVICE TO CHILD CARE CENTRE OUTDOOR PLAY AREA                  |       |       |          |
| BAL 1&3   | FRAMELESS GLASS WHITE BALUSTRADE - TOP OF SLAB FIXED                       |       |       |          |
| BAL 4   | CHILDPROOF FRAMELESS GLASS BALUSTRADE TO CHILD CARE CENTRE                 |       |       |          |
| BAL 5   | SAFETY BALUSTRADE AT ROOF                                                  |       |       |          |
| PC 1   | WHITE PAINT - DULUX P1481Q GREY PEBBLE QUARTER STR                         |       |       |          |
| PC 2   | MODULATED PRECAST CONCRETE PANEL                                           |       |       |          |
| PC 3   | MODULATED TABLE FACE PRECAST FINISH                                        |       |       |          |
| PC 4   | TEXTURED PRECAST FINISH                                                    |       |       |          |
| PC 5   | PRECAST CONCRETE - TEXTURED FINISH AS PER PC1&3                            |       |       |          |
| PC 6   | PAINTED CONCRETE - PAINT TO MATCH SATIN DOESKIN                            |       |       |          |
| SC 1   | ANODISED ALUMINIUM SATIN DOESKIN                                           |       |       |          |
| SC 2   | PERFORATED ANODISED ALUMINIUM VERTICAL LOUVERED SCREEN                     |       |       |          |
| SC 3   | CHILD CARE CENTRE PERIMETER SCREEN                                         |       |       |          |
| SC 4   | ROOF PLANT SCREEN                                                          |       |       |          |
| WF 1   | WINDOW FRAMES - ANODISED ALUMINIUM, UNIVERSAL HARD COAT SATIN LIGHT BRONZE |       |       |          |
| REV   | DESCRIPTION OF CHANGE                                                      | DRAWN | CHECK | DATE     |
| -   | FOR CONSULTANT INPUT                                                       | EC    | SM    | 19.12.13 |
| A   | FOR CONSULTANT CO-ORDINATION                                               | GEBSF | SM    | 17.01.14 |
| B   | ISSUED FOR INFORMATION                                                     | DDI   | SM    | 20.04.14 |
| C   | SOPA SUBMISSION                                                            | SF    | SM    | 05/02/14 |
| D   | DA SUBMISSION                                                              | SF    | SM    | 05/02/14 |
| E   | DA SUBMISSION                                                              | SF    | SM    | 05/02/14 |
| F   | DA SUBMISSION                                                              | EC    | SM    | 11/03/14 |
| G   | DA SUBMISSION                                                              | EC    | SM    | 12.05.14 |

|   |  |
|---|--|
| PROJECT MANAGER   |  |
| IONIC MANAGEMENT PTY LTD   |  |
| LEVEL 37, CHIFLEY TOWER, 2 CHIFLEY SQUARE SYDNEY 2000   |  |
| CLIENT   |  |
| PAYCE CONSOLIDATED LTD   |  |
| LEVEL 37, CHIFLEY TOWER, 2 CHIFLEY SQUARE SYDNEY 2000   |  |
| ARCHITECTS   |  |
| HDR RICE DAUBNEY   |  |
| Level 1, 110 Walker Street   North Sydney 2060<br>t +61 2 9556 2466   f +61 2 9559 3615<br>hdr@hdriceaubney.com   hdrarchitecture.com   riceaubney.com.au<br>The Rice Daubney Group (NSW) Pty Ltd<br>at The Rice Daubney Building Level 40B - 1600 1601 1611 |  |
| PROJECT:   |  |
| SOPA   |  |
| "DOCK" 1 BURROWAY RD WENTWORTH POINT, THE WHARF SITE SYDNEY OLYMPIC PARK   |  |
| DRAWING TITLE:   |  |
| SECTIONS   |  |
| SCALE:   |  |
| AS SHOWN @ A1   |  |
| CHECKED:   |  |
| SM   |  |
| PROJECT NUMBER:   |  |
| 12005   |  |
| DRAWING NUMBER:   |  |
| DA-1601   |  |
| ISSUE:   |  |
| S   |  |