


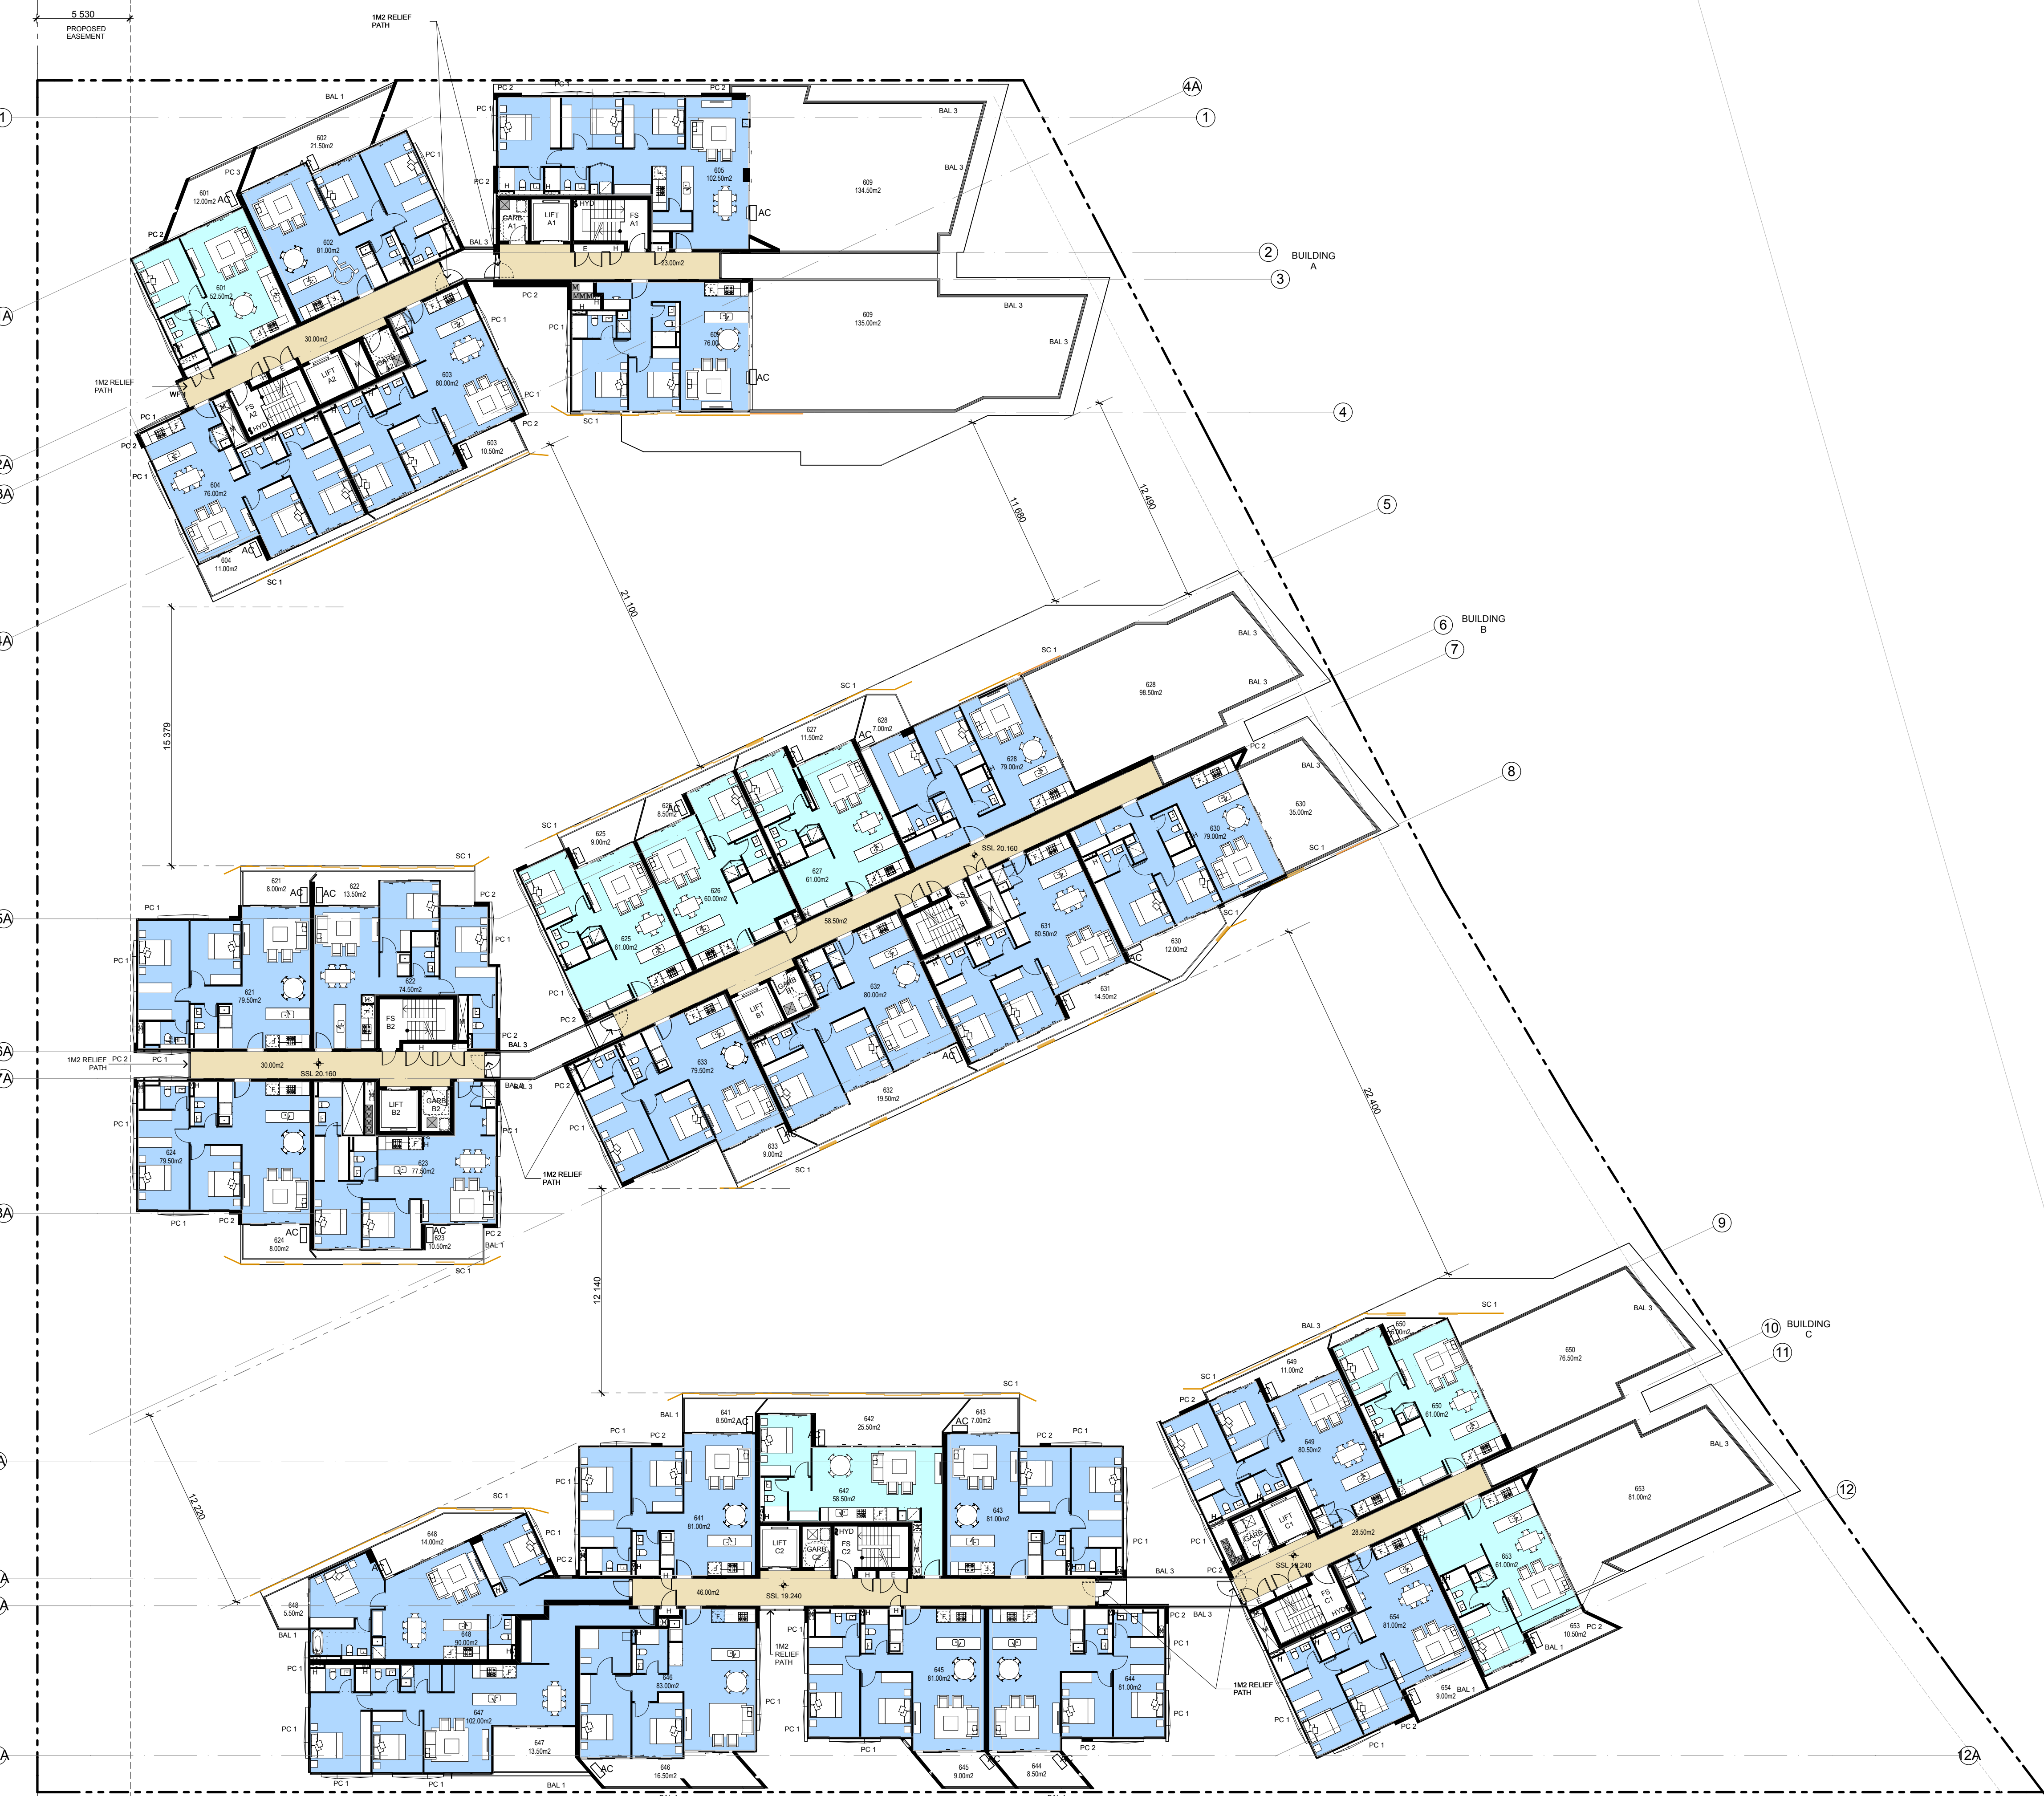

THIS DOCUMENT IS THE COPYRIGHT OF RICE DAUBNEY (NSW) PTY LTD.
ALL INFORMATION ILLUSTRATED ON THIS DOCUMENT IS TO BE CHECKED AND VERIFIED ON SITE.
IN THE EVENT OF DISCREPANCIES REFER TO ARCHITECT PRIOR TO COMMENCEMENT OF THE WORK.
DO NOT SCALE. DRAWINGS MANUALLY OR ELECTRONICALLY.

LEGEND

AWN 1
AWN 2
BAL 1&3
BAL 4
BAL 5
PC 1
PC 2
PC 3
SC 1
SC 2
SC 3
SC 4
WF 1

FRAMELESS FRITTED GLASS AWNING
SUN SHADING DEVICE TO CHILD CARE CENTRE OUTDOOR PLAY AREA
FRAMELESS GLASS WHITE BALUSTRADE - TOP OF SLAB FIXED
CHILDPROOF FRAMELESS GLASS BALUSTRADE TO CHILD CARE CENTRE
SAFETY BALUSTRADE AT ROOF
WHITE PAINT - DULUX P481Q GREY PEBBLE QUARTER STR
MODULATED PRECAST CONCRETE PANEL
MODULATED TABLE FACE PRECAST FINISH
TEXTURED PRECAST FINISH
PC 2
PC 3
PC 3
SC 1
SC 2
SC 3
SC 4
WF 1

FRAMELESS FRITTED GLASS AWNING
SUN SHADING DEVICE TO CHILD CARE CENTRE OUTDOOR PLAY AREA
FRAMELESS GLASS WHITE BALUSTRADE - TOP OF SLAB FIXED
CHILDPROOF FRAMELESS GLASS BALUSTRADE TO CHILD CARE CENTRE
SAFETY BALUSTRADE AT ROOF
WHITE PAINT - DULUX P481Q GREY PEBBLE QUARTER STR
MODULATED PRECAST CONCRETE PANEL
MODULATED TABLE FACE PRECAST FINISH
TEXTURED PRECAST FINISH
PC 2
PC 3
PC 3
SC 1
SC 2
SC 3
SC 4
WF 1

REV	DESCRIPTION OF CHANGE	DRAWN	CHECK	DATE
-	FOR CONSULTANT INPUT	EC	SM	16.12.13
A	FOR CONSULTANT CO-ORDINATION	GEB/SF	SM	17.01.14
B	FOR CONSULTANT CO-ORDINATION	GEB	SM	03.02.14
C	FOR CONSULTANT CO-ORDINATION	GEB	SM	05.02.14
D	FOR INFORMATION	SF	SM	06.02.14
E	SOPA SUBMISSION	SF	SM	07.02.14
F	DA SUBMISSION	SF	SM	05.03.14
G	DA SUBMISSION	EC	SM	11.03.14
H	DA SUBMISSION	EC	SM	14.05.14

LEGEND

1 BEDROOM APARTMENT

2 BEDROOM APARTMENT

3 BEDROOM APARTMENT

BALCONY

CORRIDOR

AFFORDABLE HOUSING

ACCESSIBLE APARTMENT

T

TANDEM CAR SPACE

PROJECT MANAGER

IONIC MANAGEMENT
PTY LTD

Level 37, CHIFLEY TOWER, 2 CHIFLEY SQUARE
SYDNEY 2000

P: 02 8313 0240
cryan@ionic.net.au

CLIENT

PAYCE
CONSOLIDATED LTD

Level 37, CHIFLEY TOWER, 2 CHIFLEY SQUARE
SYDNEY 2000

P: 02 8080 2300
F: 02 8080 2309
reception@payce.com.au

ARCHITECTS

HDR | RICE
DAUBNEY

Level 1, 110 Walker Street | North Sydney 2060
t: +61 2 9556 2466 | f: +61 2 9559 3615
hdr@hdr-ricedaubney.com | info@architecture.com.au
Rice Daubney Group Pty Ltd
at The Rice Daubney Building Level 40B, 1400 140 915

PROJECT:

SOPA

"DOCK" 1 BURROWAY RD
WENTWORTH POINT, THE WHARF
SITE
SYDNEY OLYMPIC PARK

DRAWING TITLE:

UPPER FLOOR PLANS
LEVEL 6

SCALE:

AS SHOWN @ A1 1:200

CHECKED:

SM

PROJECT NUMBER:

12005

DRAWING NUMBER:

DA-1305

ISSUE:

H