


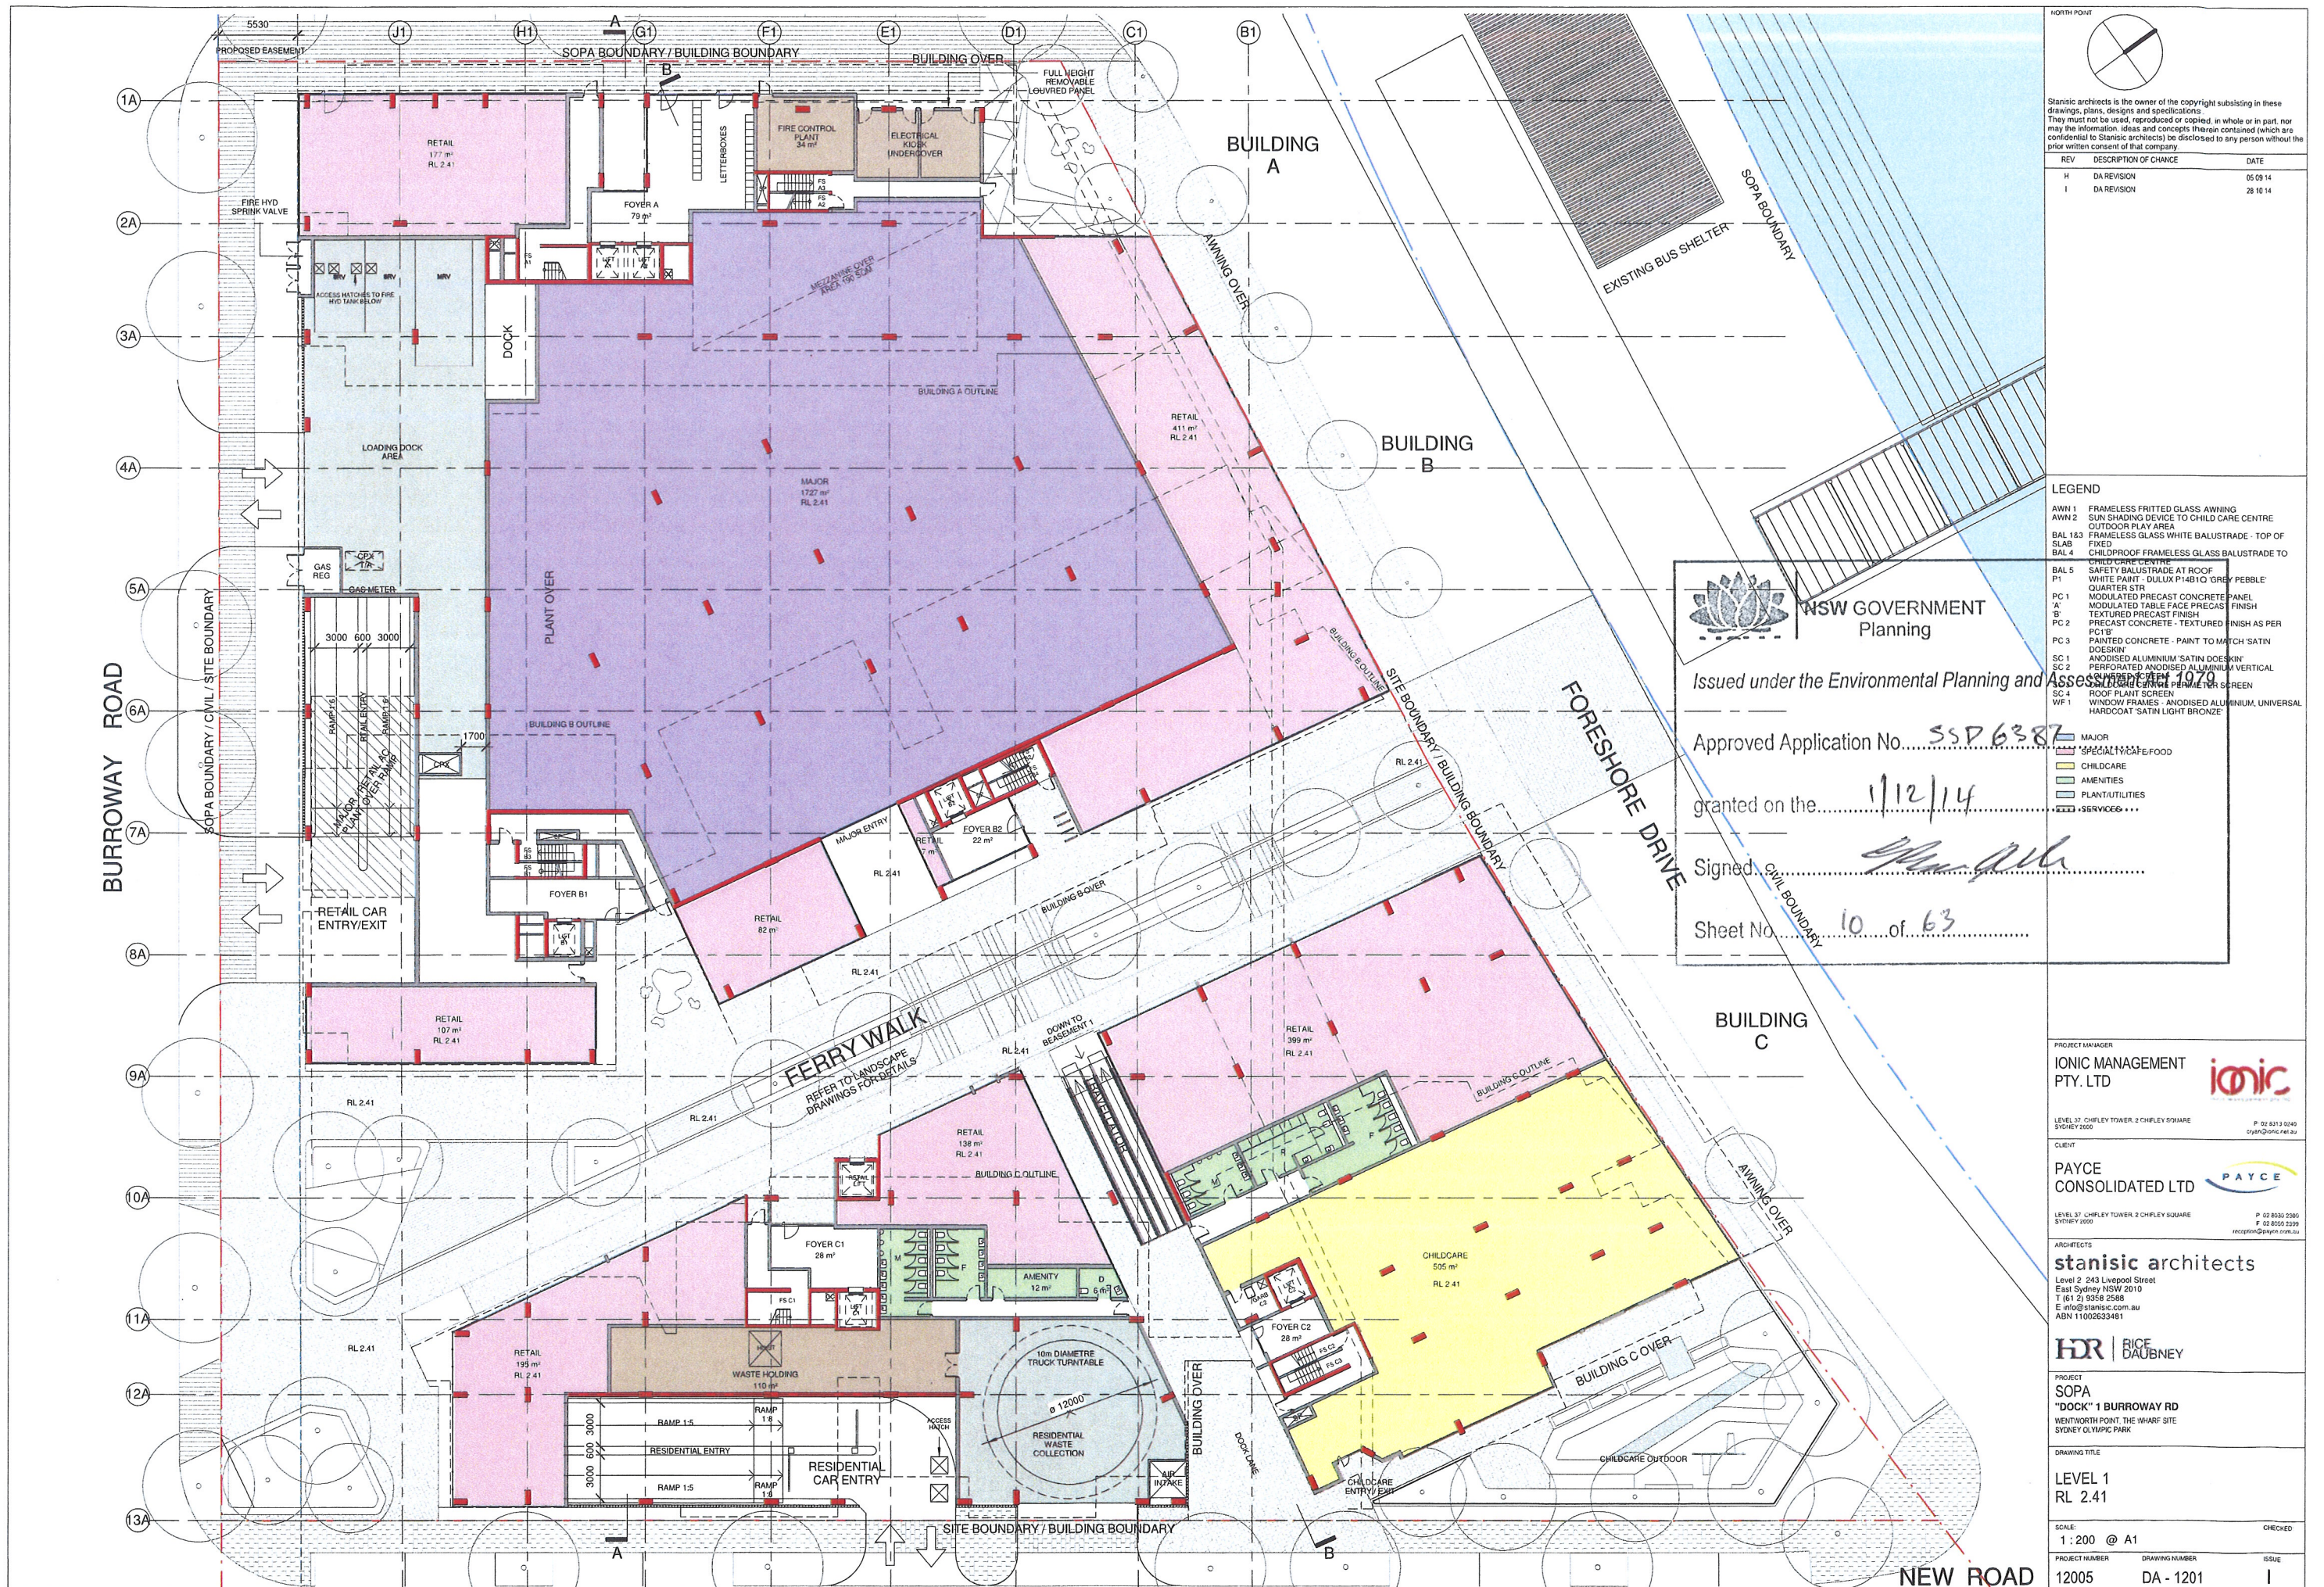

North Arrow

Stanis architects is the owner of the copyright subsisting in these drawings, plans, designs and specifications. They must not be used, reproduced or copied, in whole or in part, nor may the information, ideas and concepts therein contained (which are confidential to Stanis architects) be disclosed to any person without the prior written consent of that company.

REV	DESCRIPTION OF CHANGE	DATE
H	DA REVISION	05/09/14
I	DA REVISION	28/10/14

LEGEND

AWN 1	FRAMELESS FRITTED GLASS AWNING
AWN 2	SUN SHADING DEVICE TO CHILD CARE CENTRE
BAL 1&2	FRAMELESS GLASS WHITE BALUSTRADE - TOP OF
SLAB	FIXED
BAL 4	CHILDPROOF FRAMELESS GLASS BALUSTRADE TO
BAL 5	CHILDPROOF CENTRE
P1	SAFETY BALUSTRADE AT ROOF
PC 1	QUARTER STR
PC 2	MODULATED PRECAST CONCRETE PANEL
PC 3	TEXTURED PRECAST FINISH
PC 4	TEXTURED PRECAST FINISH
PC 5	PRECAST CONCRETE - TEXTURED FINISH AS PER
PC 6	PC18
PC 7	PAINTED CONCRETE - PAINT TO MATCH SATIN
PC 8	DOESKIN
SC 1	ANODISED ALUMINIUM SATIN DOESKIN
SC 2	PERFORATED ANODISED ALUMINIUM VERTICAL
SC 3	PERFORATED ANODISED ALUMINIUM HORIZONTAL
SC 4	ROOF PLANT SCREEN
WF 1	WINDOW FRAMES - ANODISED ALUMINIUM, UNIVERSAL
WF 2	HARDCOAT SATIN LIGHT BRONZE

MAJOR SPECIALTY FOOD

CHILD CARE

AMENITIES

PLANT/UTILITIES

SERVICES



Issued under the Environmental Planning and Assessment Act 1979

Approved Application No. SSP 6387

granted on the 1/12/14

Signed [Signature]

Sheet No. 10 of 63

PROJECT MANAGER	IONIC MANAGEMENT PTY. LTD	
LEVEL 37, CHIFLEY TOWER, 2 CHIFLEY SQUARE, SYDNEY 2000		P: 02 9273 0240, o: 02 9273 0240, e: ionic@ionic.net.au
CLIENT	PAYCE CONSOLIDATED LTD	
LEVEL 37, CHIFLEY TOWER, 2 CHIFLEY SQUARE, SYDNEY 2000		P: 02 8030 2595, F: 02 8050 2599, e: reception@payce.com.au

ARCHITECTS

stanis architects

Level 2, 243 Liverpool Street
East Sydney NSW 2010
T: (61 2) 9358 2588
E: info@stanis.com.au
ABN 11002633481



PROJECT

SOPA

"DOCK" 1 BURROWAY RD

WENTWORTH POINT, THE WHARF SITE
SYDNEY OLYMPIC PARK

DRAWING TITLE	LEVEL 1 RL 2.41
SCALE	1:200 @ A1
PROJECT NUMBER	12005
DRAWING NUMBER	DA - 1201
ISSUE	I



NSW GOVERNMENT
Planning


Issued under the Environmental Planning and Assessment Act 1979

Approved Application No. SPD 6.787

granted on the 1/12/14

Signed [Signature]

Sheet No. 11 of 63

 

Stanisic architects is the owner of the copyright subsisting in these drawings, plans, designs and specifications. They must not be used, reproduced or copied, in whole or in part, nor may the information, ideas and concepts therein contained (which are confidential to Stanisic architects) be disclosed to any person without the prior written consent of that company.

REV	DESCRIPTION OF CHANGE	DATE
H	DA REVISION	05 09 14
I	DA REVISION	28 10 14

LEGEND

AWN 1	FRAMELESS FRITTED GLASS AWNING
AWN 2	SUN SHADING DEVICE TO CHILD CARE CENTRE
BAL 163	FRAMELESS GLASS WHITE BALUSTRADE - TOP OF
SLAB	FIXED
BAL 4	CHILDPROOF FRAMELESS GLASS BALUSTRADE TO
CHILD CARE CENTRE	SAFETY BALUSTRADE AT ROOF
BAL 5	WHITE PAINT - DULUX P14B1Q 'GREY PEBBLE'
P1	QUARTER STR
PC 1	MODULATED PRECAST CONCRETE PANEL
'A'	TEXTURED PRECAST FINISH
PC 2	PRECAST CONCRETE - TEXTURED FINISH AS PER
PC 1B	PC 1B
PC 3	PAINTED CONCRETE - PAINT TO MATCH 'SATIN
DOESKIN	DOESKIN
SC 1	ANODISED ALUMINIUM 'SATIN DOESKIN'
SC 2	PERFORATED ANODISED ALUMINIUM VERTICAL
LOUVERED SCREEN	LOUVERED SCREEN
SC 3	CHILD CARE CENTRE PERIMETER SCREEN
SC 4	ROOF PLANT SCREEN
WF 1	WINDOW FRAMES - ANODISED ALUMINIUM UNIVERSAL
HARDCOAT 'SATIN LIGHT BRONZE'	HARDCOAT 'SATIN LIGHT BRONZE'

	1 BEDROOM APARTMENT
	2 BEDROOM APARTMENT
	3 BEDROOM APARTMENT
	BALCONY
	CORRIDOR
	A AFFORDABLE HOUSING
	ACCESSIBLE APARTMENT
	T TANDEM CAR SPACE
	M METER CUPBOARD
	FX FIRE EXTINGUISHER
	GAX GREASE ARRESTOR EXHAUST RISER
	GC GARBAGE CHUTE

PROJECT MANAGER

IONIC MANAGEMENT
PTY. LTD



LEVEL 37 CHIFLEY TOWER 2 CHIFLEY SQUARE
SYDNEY 2000 P 02 8313 8240
o.m@ionic.net.au

CLIENT

PAYCE
CONSOLIDATED LTD




LEVEL 37 CHIFLEY TOWER 2 CHIFLEY SQUARE
SYDNEY 2000 P 02 8080 3380
F 02 8080 3399
reception@payce.com.au

ARCHITECTS

stanisic architects

Level 2 243 Liverpool Street
East Sydney NSW 2010
T (61 2) 9358 2588
E info@stanisic.com.au
ABN 11002633491

 

PROJECT

"DOCK" 1 BURROWAY RD
WENTWORTH POINT THE WHARF SITE
SYDNEY OLYMPIC PARK

DRAWING TITLE

LEVEL 2
RL 8.52

SCALE:
1:200 @ A1

CHECKED

PROJECT NUMBER
12005

DRAWING NUMBER
DA - 1301

ISSUE
1



 **NSW GOVERNMENT**
Planning

Issued under the Environmental Planning and Assessment Act 1979

Approved Application No. SSD 3387

granted on the 1/12/14

Signed [Signature]

Sheet No. 12 of 63

LEGEND

AWN 1 FRAMELESS FRITTED GLASS AWNING
AWN 2 SUN SHADING DEVICE TO CHILD CARE CENTRE
BAL 183 FRAMELESS GLASS WHITE BALUSTRADE - TOP OF SLAB
BAL 4 CHILDPROOF FRAMELESS GLASS BALUSTRADE TO CHILD CARE CENTRE
BAL 5 SAFETY BALUSTRADE AT ROOF
P1 WHITE PAINT - DULUX P14B1Q GREY PEBBLE
PC 1 MODULATED PRECAST CONCRETE PANEL
PC 2 TEXTURED PRECAST FINISH
PC 3 PRECAST CONCRETE - TEXTURED FINISH AS PER PC1B
PC 3 PAINTED CONCRETE - PAINT TO MATCH SATIN DOESKIN
SC 1 ANODISED ALUMINIUM SATIN DOESKIN
SC 2 PERFORATED ANODISED ALUMINIUM VERTICAL LOUVERED SCREEN
SC 3 CHILD CARE CENTRE PERIMETER SCREEN
SC 4 ROOF PLANT SCREEN
WF 1 WINDOW FRAMES - ANODISED ALUMINIUM, UNIVERSAL HARDCOAT SATIN LIGHT BRONZE

1 1 BEDROOM APARTMENT
2 2 BEDROOM APARTMENT
3 3 BEDROOM APARTMENT
BALCONY
CORRIDOR
A AFFORDABLE HOUSING
ACCESSIBLE APARTMENT
T TANDEM CAR SPACE
M METER CUPBOARD
FX FIRE EXTINGUISHER
GAX GREASE ARRESTOR EXHAUST RISER
GC GARBAGE CHUTE

PROJECT MANAGER
IONIC MANAGEMENT PTY. LTD
P 02 8313 9246
SYDNEY 2000
oxygen@ionic.net.au

CLIENT
PAYCE CONSOLIDATED LTD
P 02 8580 2390
F 02 8580 2399
wception@payce.com.au

ARCHITECTS
stanisic architects
Level 2 243 Liverpool Street
East Sydney NSW 2010
T (61 2) 9358 2588
E info@stanisic.com.au
ABN 11002633481

HDR | **RICE DAUBNEY**

PROJECT
SOPA
"DOCK" 1 BURROWAY RD
WENTWORTH POINT, THE WHARF SITE
SYDNEY OLYMPIC PARK

DRAWING TITLE
LEVEL 3
RL 11.62

SCALE
1 : 200 @ A1

PROJECT NUMBER 12005
DRAWING NUMBER DA - 1302
ISSUE I



North Point Stanisic architects is the owner of the copyright subsisting in these drawings, plans, designs and specifications. They must not be used, reproduced or copied, in whole or in part, nor may the information, ideas and concepts therein contained (which are confidential to Stanisic architects) be disclosed to any person without the prior written consent of that company. <table><tr><th>REV</th><th>DESCRIPTION OF CHANGE</th><th>DATE</th></tr><tr><td>H</td><td>DA REVISION</td><td>05 09 14</td></tr><tr><td>I</td><td>DA REVISION</td><td>28 10 14</td></tr></table>			REV	DESCRIPTION OF CHANGE	DATE	H	DA REVISION	05 09 14	I	DA REVISION	28 10 14
REV	DESCRIPTION OF CHANGE	DATE									
H	DA REVISION	05 09 14									
I	DA REVISION	28 10 14									
LEGEND AWN 1 FRAMELESS FRITTED GLASS AWNING AWN 2 SUN SHADING DEVICE TO CHILD CARE CENTRE BAL 183 FRAMELESS GLASS WHITE BALUSTRADE TOP OF SLAB BAL 4 CHILDPROOF FRAMELESS GLASS BALUSTRADE TO CHILD CARE CENTRE BAL 5 SAFETY BALUSTRADE AT ROOF P1 QUARTER STR WHITE PAINT - DULUX P1481 Q 'GREY PEBBLE' PC 1 MODULATED PRECAST CONCRETE PANEL PC 2 TEXTURED PRECAST FINISH PC 3 PRECAST CONCRETE - TEXTURED FINISH AS PER PC 1B PC 3 PAINTED CONCRETE - PAINT TO MATCH SATIN DOESKIN SC 1 ANODISED ALUMINIUM 'SATIN DOESKIN' SC 2 PERFORATED ANODISED ALUMINIUM VERTICAL LOUVERED SCREEN SC 3 CHILD CARE CENTRE PERIMETER SCREEN SC 4 ROOF PLANT SCREEN WF 1 WINDOW FRAMES - ANODISED ALUMINIUM UNIVERSAL HARDCOAT 'SATIN LIGHT BRONZE' 1 1 BEDROOM APARTMENT 2 2 BEDROOM APARTMENT 3 3 BEDROOM APARTMENT 4 BALCONY 5 CORRIDOR A AFFORDABLE HOUSING 6 ACCESSIBLE APARTMENT T TANDEM CAR SPACE M METER CUPBOARD FX FIRE EXTINGUISHER GAX GREASE ARRESTOR EXHAUST RISER GC GARBAGE CHUTE											
PROJECT MANAGER IONIC MANAGEMENT PTY. LTD ionic IONIC MANAGEMENT PTY. LTD LEVEL 37, CHIFLEY TOWER, 2 CHIFLEY SQUARE SYDNEY 2000 P 02 8213 9240 oayan@ionic.net.au											
CLIENT PAYCE CONSOLIDATED LTD PAYCE PAYCE CONSOLIDATED LTD LEVEL 37, CHIFLEY TOWER, 2 CHIFLEY SQUARE SYDNEY 2000 P 02 8080 2500 F 02 8030 2399 reception@payce.com.au											
ARCHITECTS stanisic architects Level 2, 243 Liverpool Street East Sydney NSW 2010 T (61 2) 9358 2588 E info@stanisic.com.au ABN 11002633481 HDR RICE DAUBNEY											
PROJECT SOPA "DOCK" 1 BURROWAY RD WENTWORTH POINT, THE WHARF SITE SYDNEY OLYMPIC PARK											
DRAWING TITLE LEVEL 4 RL 14.72											
SCALE: 1 : 200 @ A1 CHECKED											
PROJECT NUMBER 12005 DRAWING NUMBER DA - 1303 ISSUE I											





NSW GOVERNMENT
Planning


Issued under the Environmental Planning and Assessment Act 1979

Approved Application No. 558 6387

granted on the 1/12/14

Signed [Signature]

Sheet No. 15 of 63

 

Stanisic architects is the owner of the copyright subsisting in these drawings, plans, designs and specifications. They must not be used, reproduced or copied, in whole or in part, nor may the information, ideas and concepts therein contained (which are confidential to Stanisic architects) be disclosed to any person without the prior written consent of that company.

REV	DESCRIPTION OF CHANGE	DATE
H	DA REVISION	05/09/14
I	DA REVISION	28/10/14

LEGEND

- AWN 1 FRAMELESS FRITTED GLASS AWNING
 - AWN 2 SUN SHADING DEVICE TO CHILD CARE CENTRE
 - BAL 1&3 FRAMELESS GLASS WHITE BALUSTRADE - TOP OF SLAB
 - BAL 4 CHILDPROOF FRAMELESS GLASS BALUSTRADE TO CHILD CARE CENTRE
 - BAL 5 SAFETY BALUSTRADE AT ROOF
 - P1 QUARTER STR WHITE PAINT - DULUX P14810 GREY PEBBLE
 - PC 1 MODULATED PRECAST CONCRETE PANEL
 - 'A' TEXTURED PRECAST FINISH
 - PC 2 PRECAST CONCRETE - TEXTURED FINISH AS PER PC 1B
 - PC 3 PAINTED CONCRETE - PAINT TO MATCH SATIN DOESKIN
 - SC 1 ANODISED ALUMINIUM 'SATIN DOESKIN'
 - SC 2 PERFORATED ANODISED ALUMINIUM VERTICAL LOUVERED SCREEN
 - SC 3 CHILD CARE CENTRE PERIMETER SCREEN
 - SC 4 ROOF PLANT SCREEN
 - WF 1 WINDOW FRAMES - ANODISED ALUMINIUM UNIVERSAL HARDCOAT 'SATIN LIGHT BRONZE'
- 1 BEDROOM APARTMENT
 - 2 BEDROOM APARTMENT
 - 3 BEDROOM APARTMENT
 - BALCONY
 - CORRIDOR
 - A AFFORDABLE HOUSING
 - ACCESSIBLE APARTMENT
 - T TANDEM CAR SPACE
 - M METER CUPBOARD
 - FX FIRE EXTINGUISHER
 - GAX GREASE ARRESTOR EXHAUST RISER
 - GC GARBAGE CHUTE

PROJECT MANAGER
IONIC MANAGEMENT PTY. LTD



LEVEL 37 CHIFLEY TOWER, 2 CHIFLEY SQUARE
SYDNEY 2000

P 02 8213 9040
oayan@ionic.net.au

CLIENT
PAYCE CONSOLIDATED LTD



LEVEL 37 CHIFLEY TOWER, 2 CHIFLEY SQUARE
SYDNEY 2000

P 02 8080 2390
F 02 8080 2399
reception@payce.com.au

ARCHITECTS
stanisic architects
Level 2, 243 Liverpool Street
East Sydney NSW 2010
T (61 2) 9358 2588
E info@stanisic.com.au
ABN 11002633481



PROJECT
SOPA
"DOCK" 1 BURROWAY RD
WENTWORTH POINT, THE WHARF SITE
SYDNEY OLYMPIC PARK

DRAWING TITLE

LEVEL 6
RL 21.02

SCALE
1:200 @ A1

CHECKED

PROJECT NUMBER
12005

DRAWING NUMBER
DA - 1305

ISSUE
I