



1 SITE 3D VIEW 9



CLIENT

Redlands

T +61 2 9968 9802

F +61 2 9909 3228



PROJECT MANAGER

Sandrick Project Directions / Bloompark Consulting

T +61 2 8860 9494 / +61 2 9957 1473

TOWN PLANNING

Urbis

T +61 2 8233 9900

STRUCTURAL & CIVIL

TTW

T +61 2 9439 7288 F +61 2 9439 3146

ESD, ELECTRICAL & MECHANICAL

Steensen Varming

T +61 2 9967 2200

HYDRAULIC

Insync Services

T +61 9262 3400

ACOUSTIC

Wilkinson Murray

T +61 2 9437 4611

TRAFFIC

Traffix

T +61 8324 8700

LANDSCAPE

Silk Consulting Landscape Architects

T +61 2 9966 1960

QUANTITY SURVEYOR

Rider Levett Bucknall

T +61 2 9922 2277

Rev	Date	Description	Checked	Auth.
A	13/05/15	Issued for SSDA ToA	RD	AK

LEGEND

Proj. Dir

AK

Proj. Arch

VC

Drawn

CL

Job No.

141091


Date

MAY 15

Scale

@ A1

NSW Nominated Architects:
Robert Denton Reg. No. 5782
Alex Kibble Reg. No. 6015

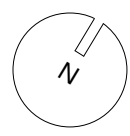

Do not scale drawings. Verify all dimensions on site. Notify architect of all discrepancies

Project

REDLANDS SENIOR CAMPUS MASTERPLAN

Drawing Title

SITE 3D VIEW 9

Drawing No.

AR-MP-9009

Revision

A

Tanner Kibble Denton Architects Pty Ltd

PO Box 660 Darlinghurst NSW 1300 Australia

Level 1, 19 Foster Street, Surry Hills NSW 2010 Australia

T +61 2 9281 4399

F +61 2 9281 4337

www.tkda.com.au



TKDArchitects

Tanner Kibble Denton



1 SITE 3D VIEW 10



CLIENT

Redlands

T +61 2 9968 9802
F +61 2 9909 3228



PROJECT MANAGER

Sandrick Project Directions /
Bloompark Consulting

T +61 2 8860 9494 / +61 2 9957 1473

TOWN PLANNING

Urbis

T +61 2 8233 9900

STRUCTURAL & CIVIL

TTW

T +61 2 9439 7288 F +61 2 9439 3146

ESD, ELECTRICAL & MECHANICAL

Steensen Varming

T +61 2 9967 2200

HYDRAULIC

Insync Services

T +61 9262 3400

ACOUSTIC

Wilkinson Murray

T +61 2 9437 4611

TRAFFIC

Traffix

T +61 8324 8700

LANDSCAPE

Silk Consulting Landscape Architects

T +61 2 9966 1960

QUANTITY SURVEYOR

Rider Levett Bucknall

T +61 2 9922 2277

Rev	Date	Description	Checked	Auth.
A	13/05/15	Issued for SSDA ToA	RD	AK

LEGEND

Proj. Dir	Proj. Arch	Drawn
AK	VC	CL
Job No.	Date	Scale
141091	MAY 15	@ A1

NSW Nominated Architects
Robert Denton Reg. No. 5782
Alex Kibble Reg. No. 6015

Do not scale drawings. Verify all dimensions on site. Notify architect of all discrepancies

Project

REDLANDS SENIOR CAMPUS
MASTERPLAN

Drawing Title

SITE 3D VIEW 10

Drawing No.

AR-MP-9010

Revision

A

Tanner Kibble Denton Architects Pty Ltd

PO Box 660 Darlinghurst NSW 1300 Australia
Level 1, 19 Foster Street, Surry Hills NSW 2010 Australia
T +61 2 9281 4399
F +61 2 9281 4337
www.tkda.com.au



TKDArchitects
Tanner Kibble Denton



1 SITE 3D VIEW 11



CLIENT

Redlands

T +61 2 9968 9802

F +61 2 9909 3228



PROJECT MANAGER

Sandrick Project Directions / Bloompark Consulting

T +61 2 8860 9494 / +61 2 9957 1473

TOWN PLANNING

Urbis

T +61 2 8233 9900

STRUCTURAL & CIVIL

TTW

T +61 2 9439 7288 F +61 2 9439 3146

ESD, ELECTRICAL & MECHANICAL

Steensen Varming

T +61 2 9967 2200

HYDRAULIC

Insync Services

T +61 9262 3400

ACOUSTIC

Wilkinson Murray

T +61 2 9437 4611

TRAFFIC

Traffix

T +61 8324 8700

LANDSCAPE

Silk Consulting Landscape Architects

T +61 2 9966 1960

QUANTITY SURVEYOR

Rider Levett Bucknall

T +61 2 9922 2277

Rev	Date	Description	Checked	Auth.
A	13/05/15	Issued for SSDA ToA	RD	AK

LEGEND	

Proj. Dir

AK

Proj. Arch

VC

Drawn

CL

Job No.

141091

Date

MAY 15

Scale


@ A1

NSW Nominated Architects

Robert Denton Reg. No. 5782

Alex Kibble Reg. No. 6015

Do not scale drawings. Verify all dimensions on site. Notify architect of all discrepancies

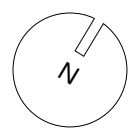

Project

REDLANDS SENIOR CAMPUS MASTERPLAN

Drawing Title

SITE 3D VIEW 11

Drawing No.

AR-MP-9011

Revision

A

Tanner Kibble Denton Architects Pty Ltd

PO Box 660 Darlinghurst NSW 1300 Australia

Level 1, 19 Foster Street, Surry Hills NSW 2010 Australia

T +61 2 9281 4399


F +61 2 9281 4337

www.tkda.com.au



TKDArchitects

Tanner Kibble Denton

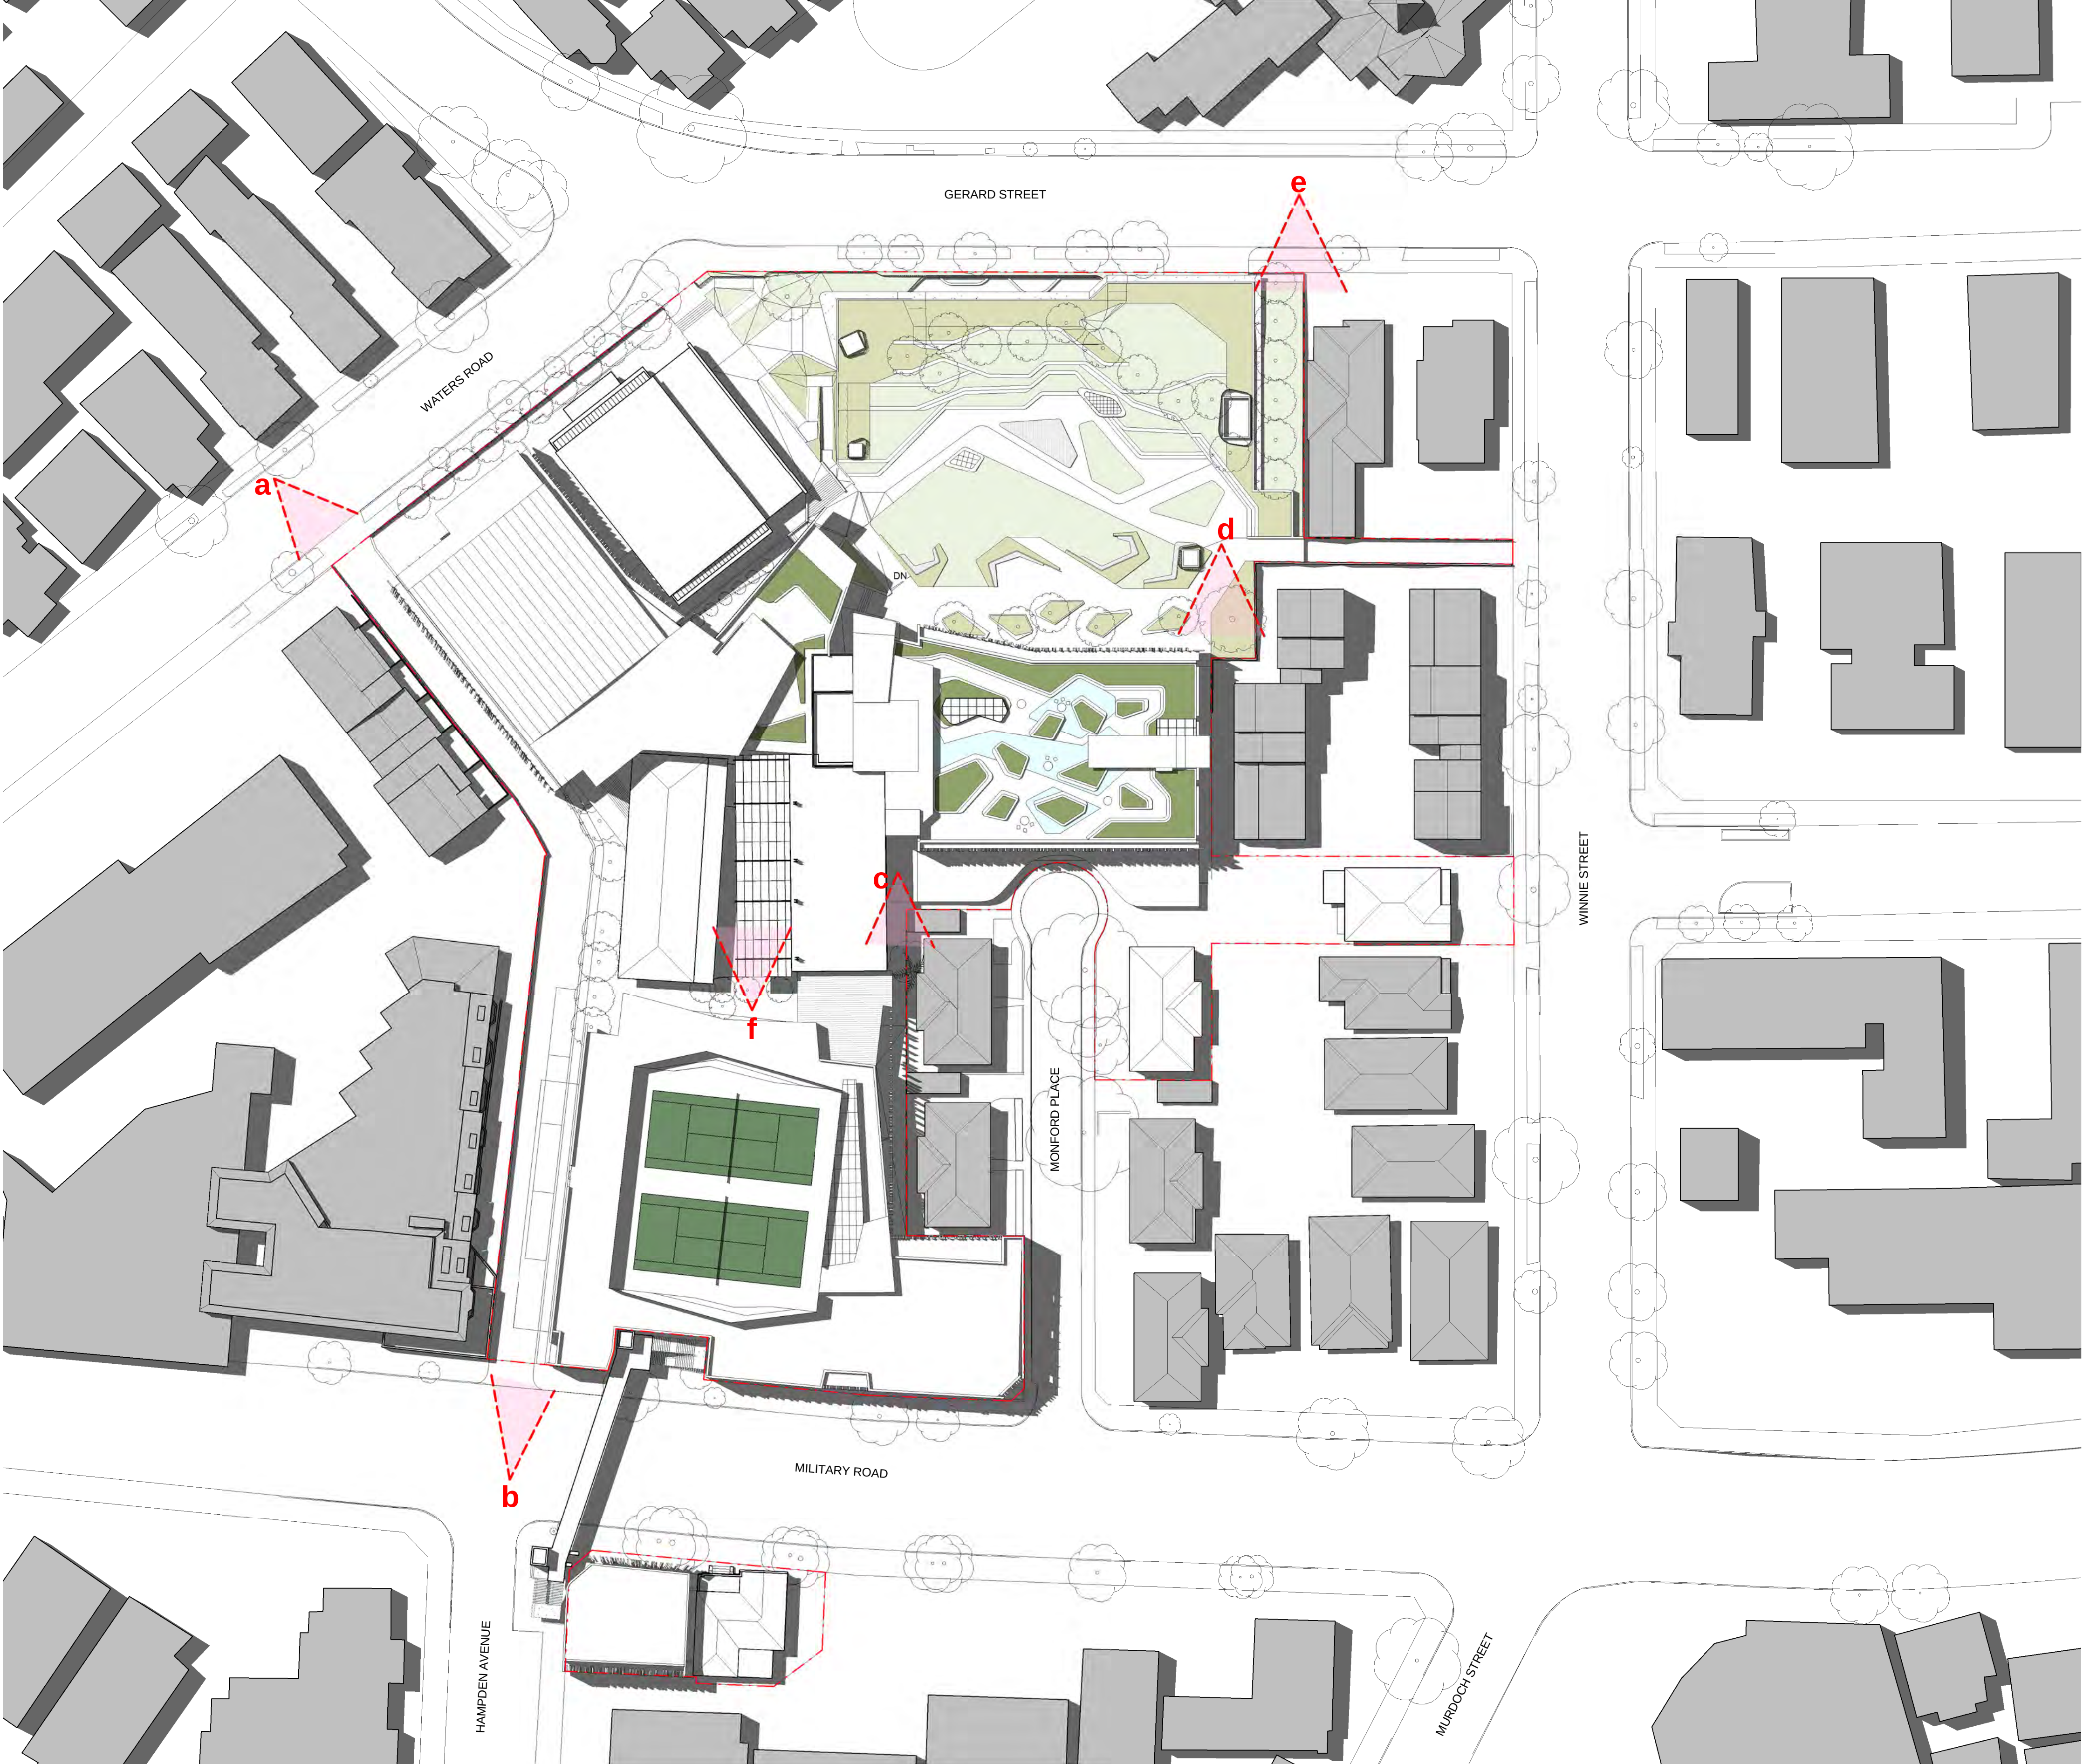

1 SITE PLAN_PROPOSED CHECK VIEWS
1 : 500

CLIENT
Redlands
T +61 2 9968 9802
F +61 2 9909 3228

REDLANDS
LET YOUR LIGHT SHINE



PROJECT MANAGER
Sandrick Project Directions / Bloompark Consulting
T +61 2 8860 9494 / +61 2 9957 1473

TOWN PLANNING
Urbis
T +61 2 8233 9900

STRUCTURAL & CIVIL
TTW
T +61 2 9439 7288 F +61 2 9439 3146

ESD, ELECTRICAL & MECHANICAL
Steenen Varming
T +61 2 9967 2200

HYDRAULIC
Insync Services
T +61 9262 3400

ACOUSTIC
Wilkinson Murray
T +61 2 9437 4611

TRAFFIC
Traffix
T +61 8324 9700

LANDSCAPE
Silk Consulting Landscape Architects
T +61 2 9966 1960

QUANTITY SURVEYOR
Rider Levett Bucknall
T +61 2 9922 2277


Rev	Date	Description	Checked	Auth.
A	13/05/15	Issued for SSDA ToA	RD	AK

LEGEND

Proj. Dir AK	Proj. Arch VC	Drawn CL
Job No. 141091	Date MAY 15	Scale 1 : 500 @ A1

NSW Nominated Architects:
Robert Denton Reg. No. 5782
Alex Kibble Reg. No. 6015

Do not scale drawings. Verify all dimensions on site. Notify architect of all discrepancies

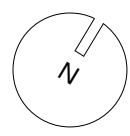

Project
REDLANDS SENIOR CAMPUS MASTERPLAN

Drawing Title
PROPOSED SITE PLAN WITH CHECK VIEWS

Drawing No.
AR-MP-9100

Revision
A

Tanner Kibble Denton Architects Pty Ltd
PO Box 660 Darlinghurst NSW 1300 Australia
Level 1, 19 Foster Street, Surry Hills NSW 2010 Australia
T +61 2 9281 4399
F +61 2 9281 4337
www.tkda.com.au



TKDArchitects
Tanner Kibble Denton