




CLIENT
Redlands

T +61 2 9968 9882
F +61 2 9909 3226

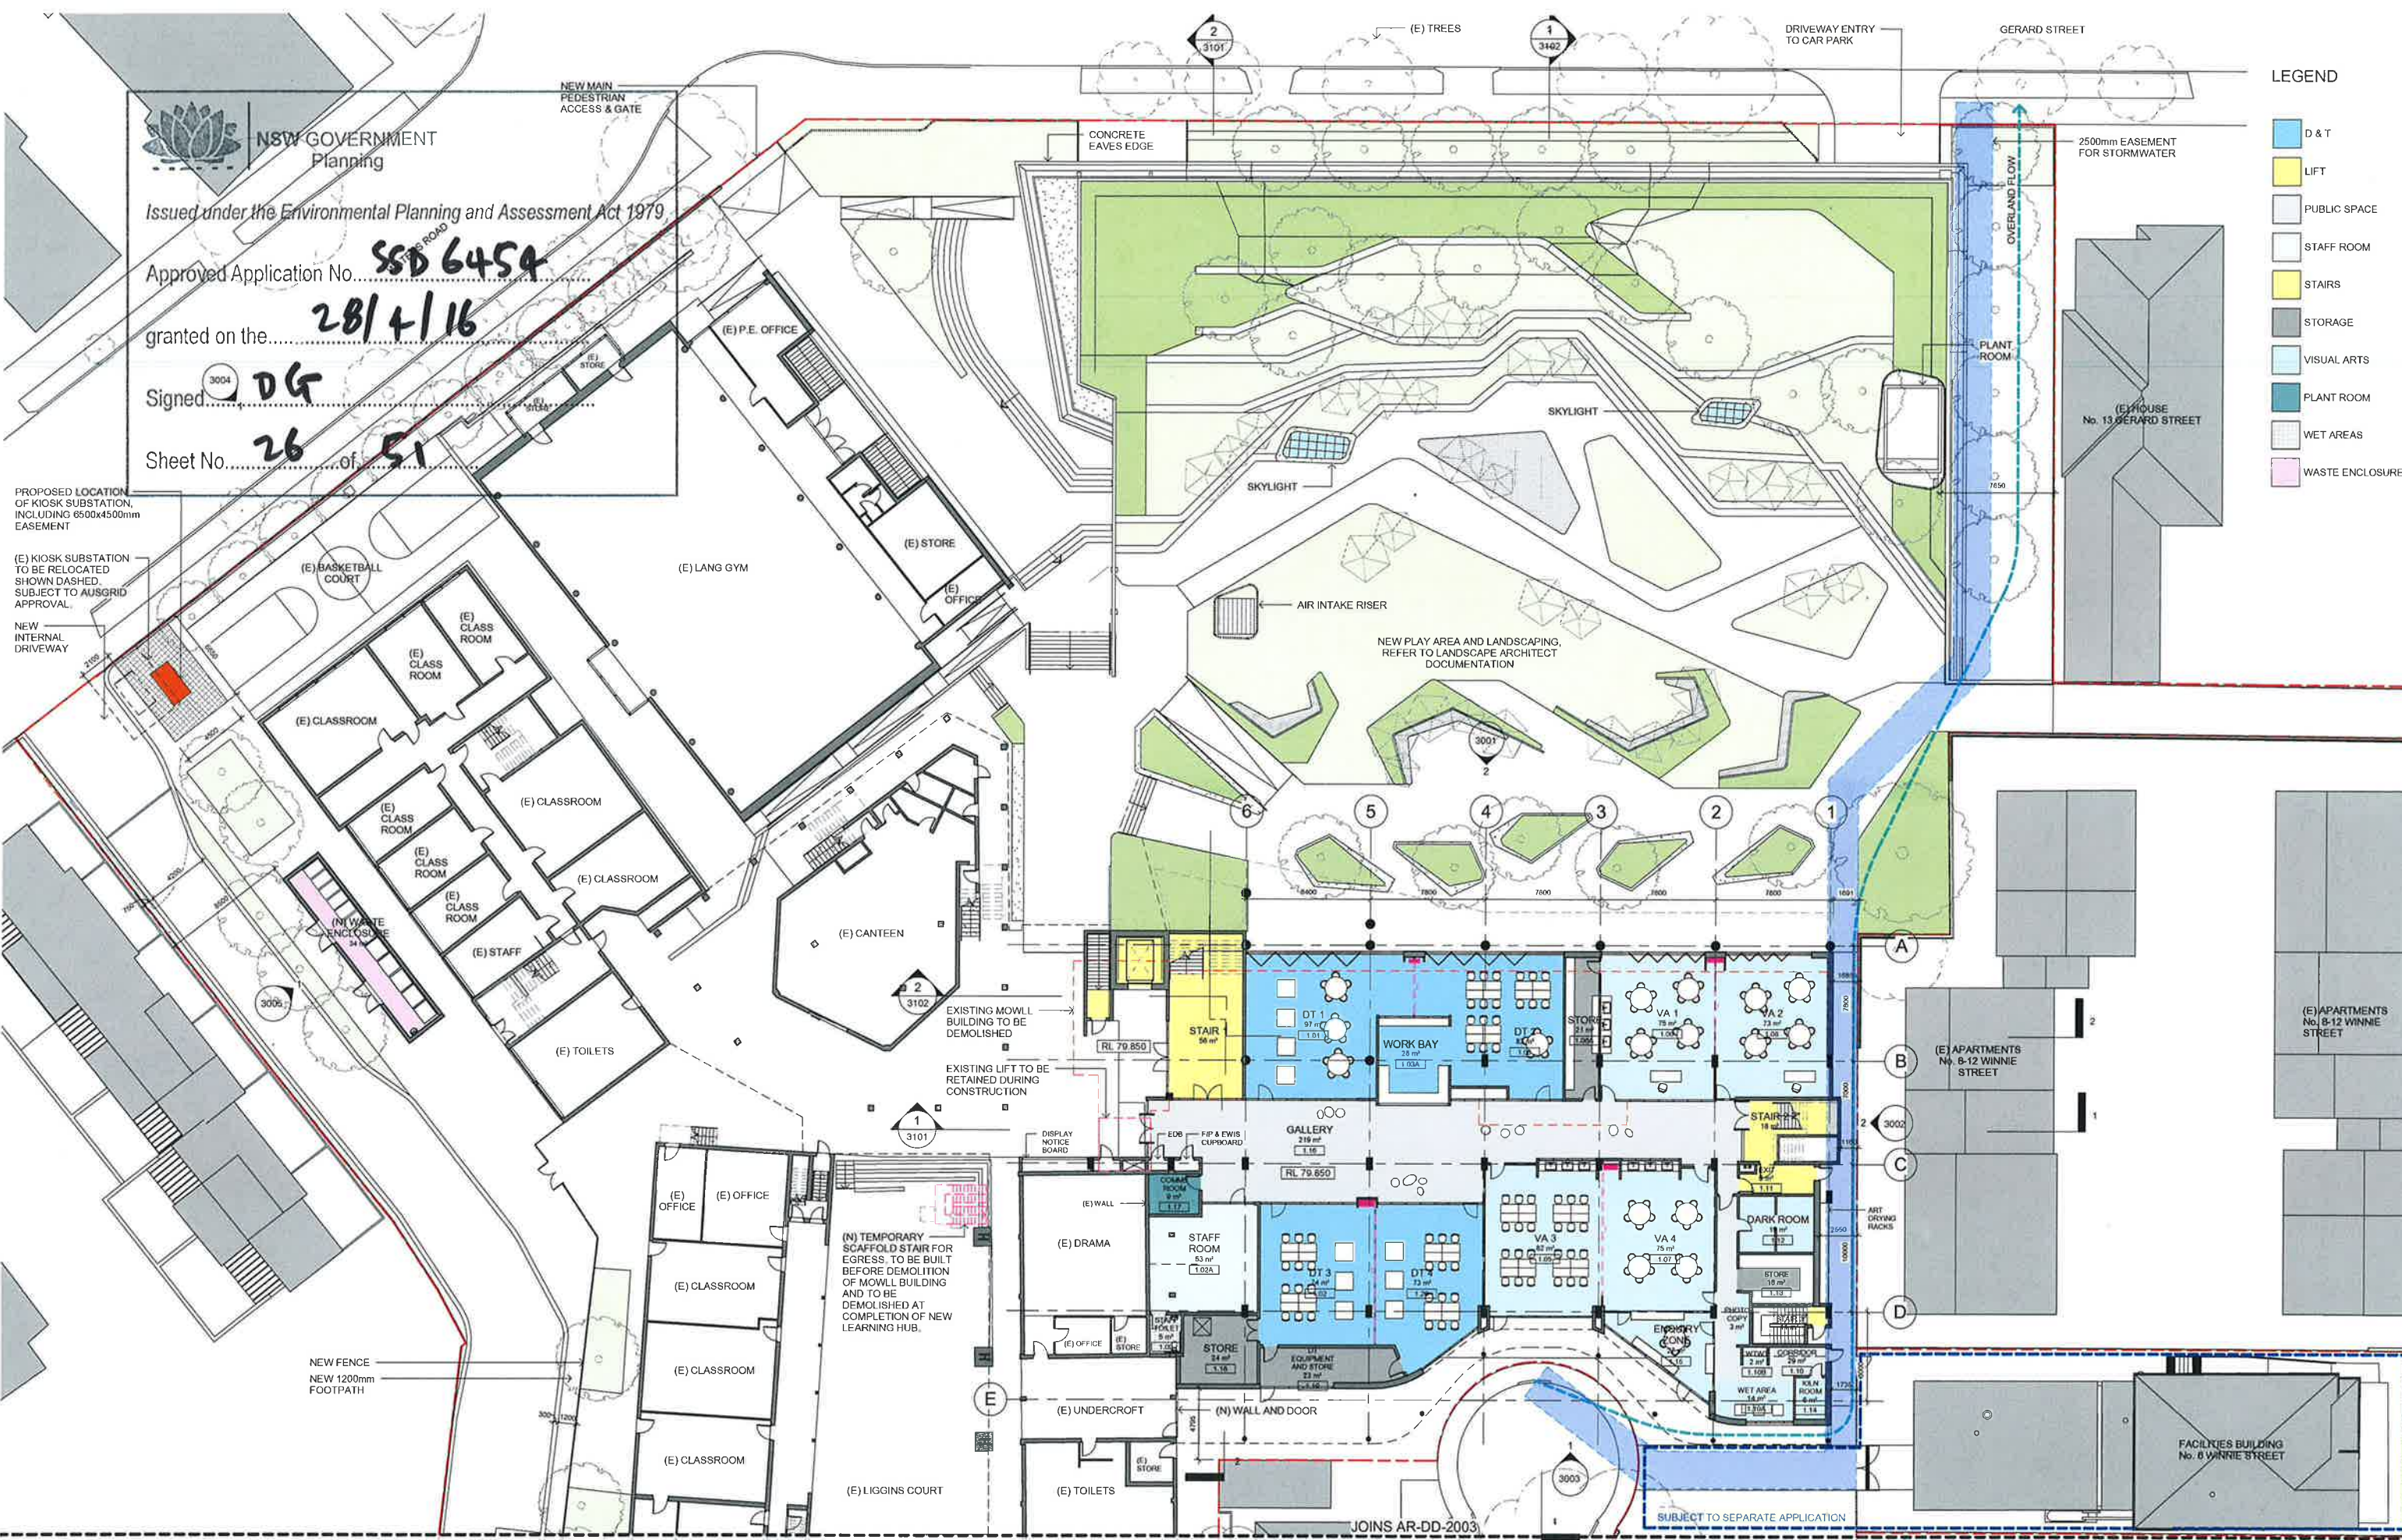

PROJECT MANAGER
Sandrick Project Directions /
Bloomark Consulting

T +61 2 9880 8484 / +61 2 9887 1473

TOWN PLANNING
Urbis

T +61 2 8233 9900

STRUCTURAL & CIVIL
TTW

T +61 2 9439 7288 F +61 2 9439 3149

ESD, ELECTRICAL & MECHANICAL
Steensen Varming

T +61 2 9087 2200

HYDRAULIC
Insync Services

T +61 9262 3400

ACOUSTIC
Wilkinson Murray

T +61 2 9437 4611

TRAFFIC
Traffix

T +61 8324 8700

LANDSCAPE
Silk Consulting Landscape Architects

T +61 2 9986 1950

QUANTITY SURVEYOR
Rider Levett Bucknall

T +61 2 9922 2277

Rev	Date	Description	Checked	Auth.
A	13/05/15	Issued for SSDA ToA	AK	RD
B	08/10/15	Issued for Client Review	AK	RD
C	15/10/15	Issued for SSDA	AK	RD
D	18/11/15	Re-issued for SSDA	AK	RD
E	05/02/16	Re-issued for SSDA	AK	RD

Checked	Auth.
AK	RD
AK	RD
AK	RD
AK	RD
AK	RD

LEGEND

Proj. Dir	Proj. Arch	Drawn
RD	VC	VC/CL/HC
Job No.	Date	Scale
141111	FEB 16	1 : 200 @ A1

NSW Nominated Architects:
Robert Denton
Alex Kibble
Reg. No. 5762
Reg. No. 6015

Do not scale drawings. Verify all dimensions on site. Notify architect of all discrepancies


Project
REDLANDS SENIOR CAMPUS
STAGE 1 BUILDING
MONFORD PLACE LEARNING HUB
Drawing Title
LEVEL 1 FLOOR PLAN NORTH

Drawing No.
AR.DA.2002

Revision
E

Tanner Kibble Denton Architects Pty Ltd
PO Box 660 Darlinghurst NSW 1300 Australia
Level 1, 18 Foster Street, Surry Hills NSW 2010 Australia
T +61 2 9281 4399
F +61 2 9281 4337
www.tkda.com.au



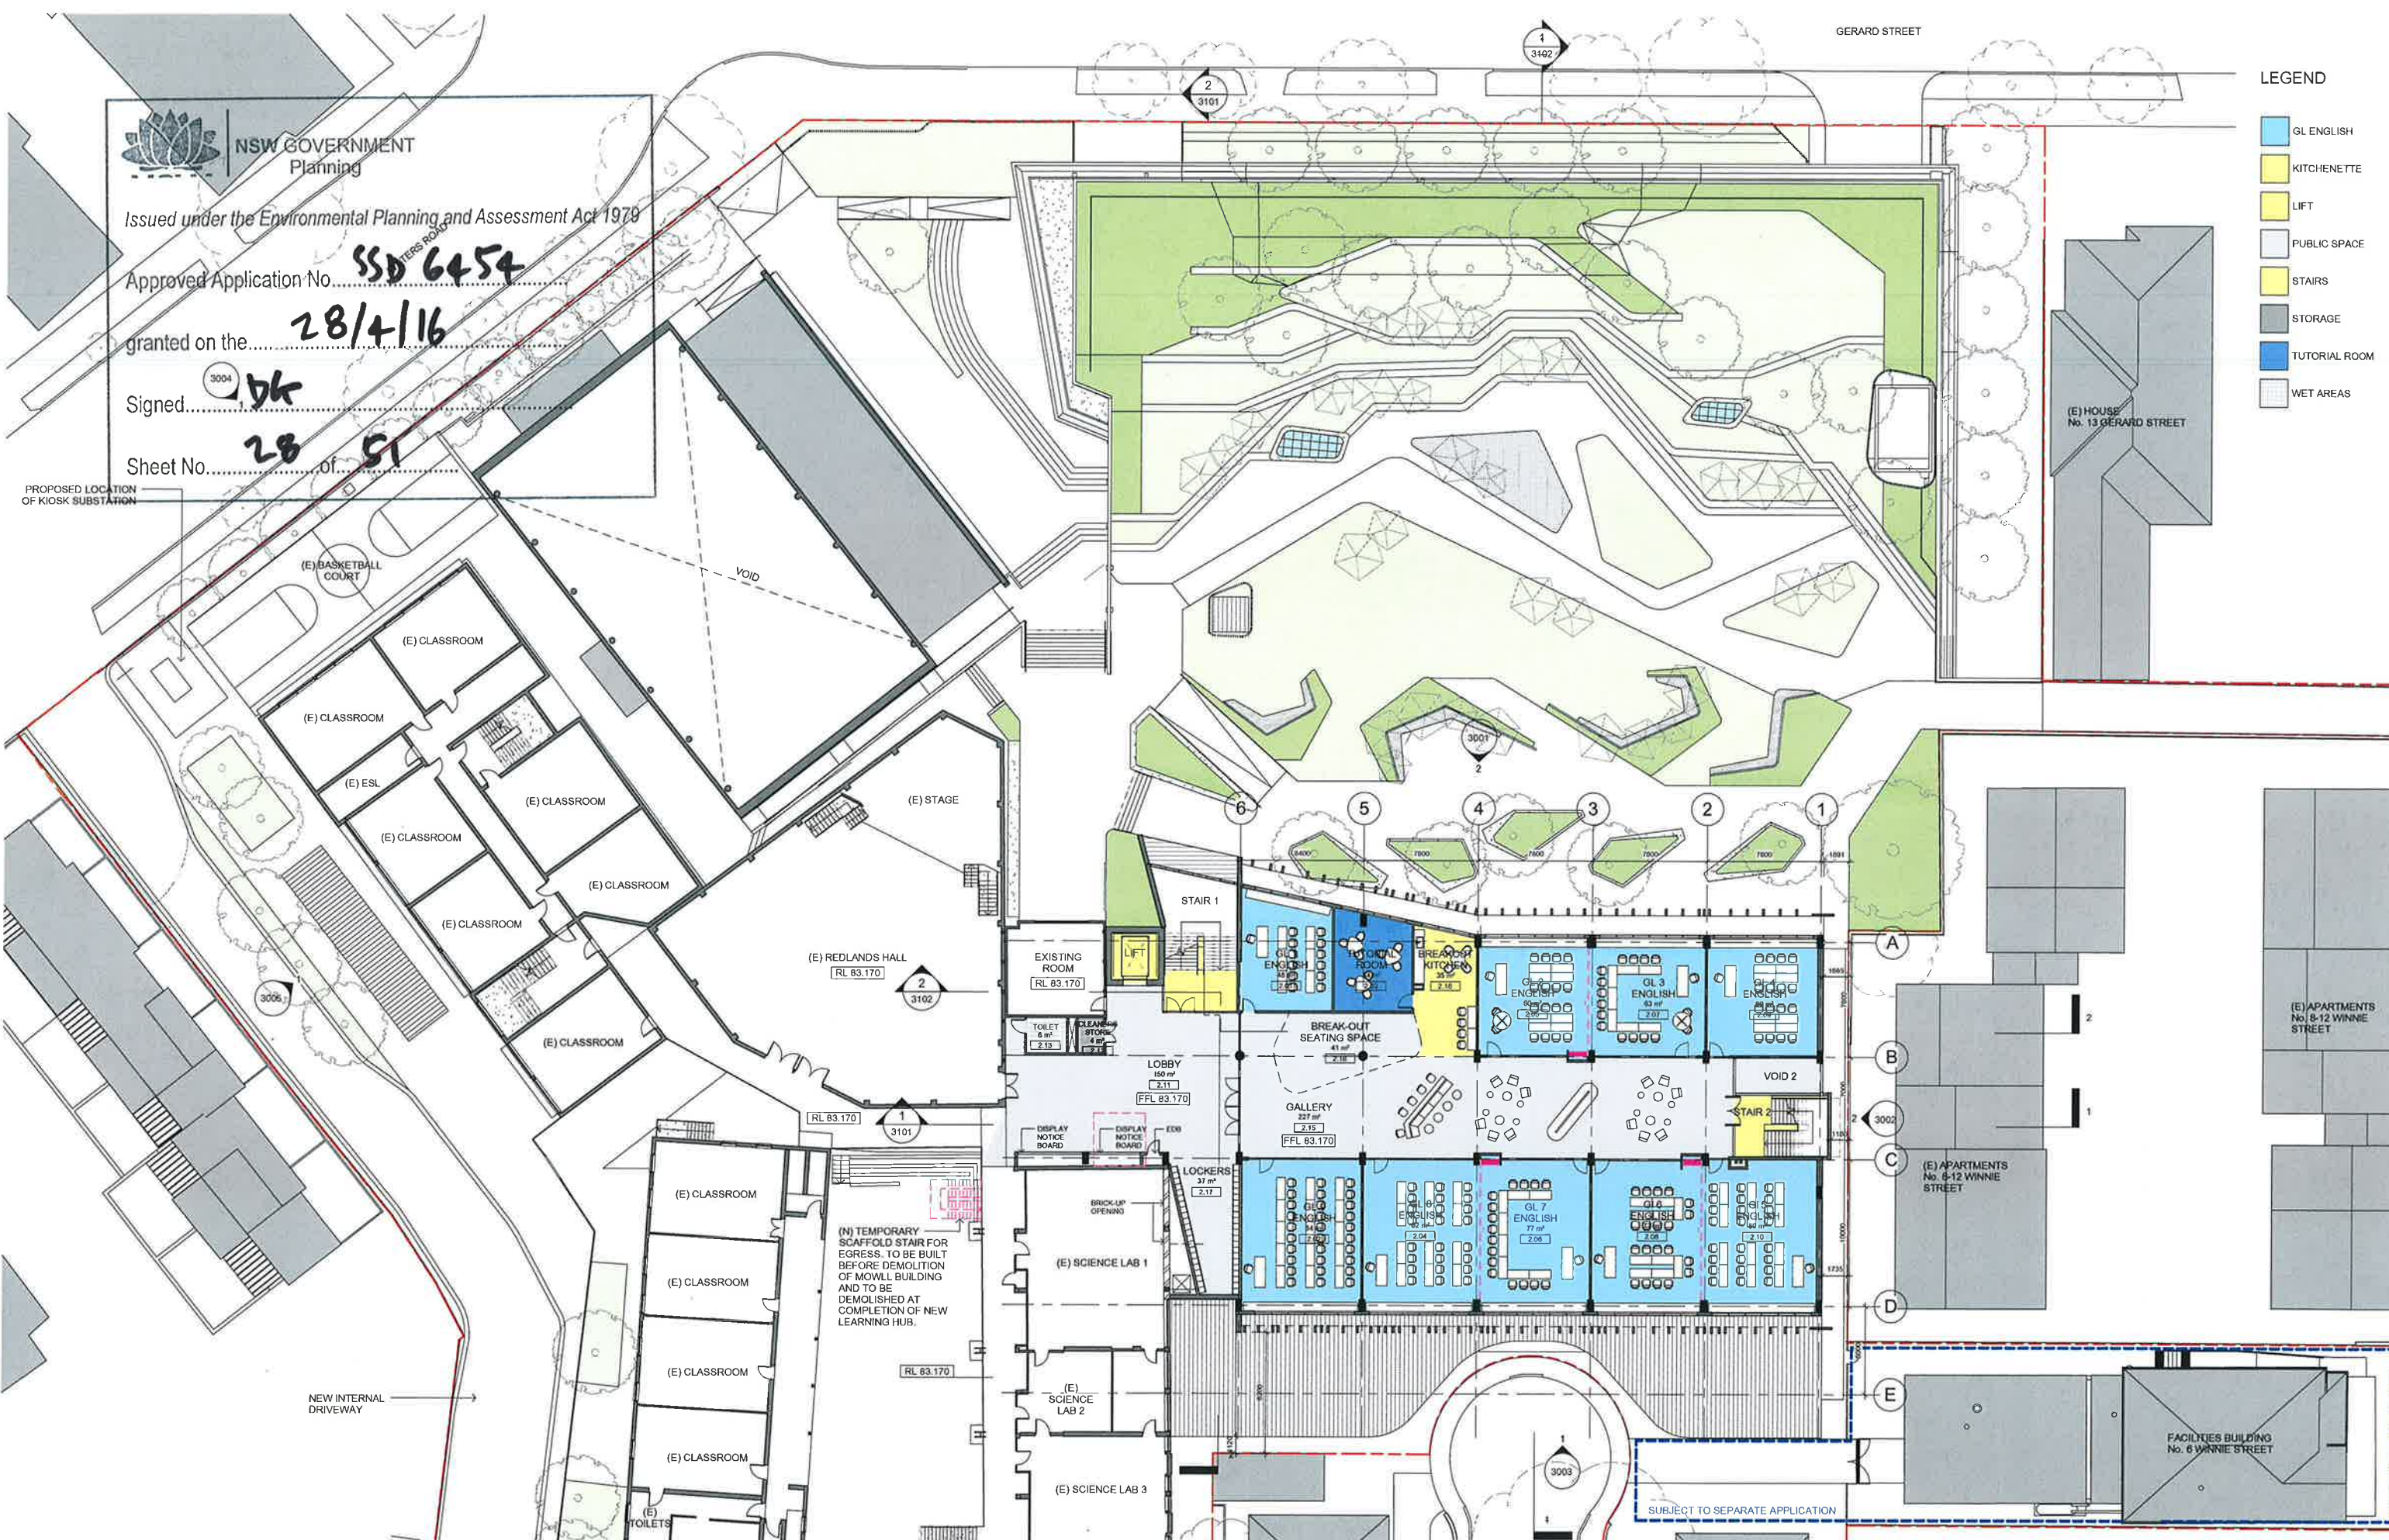

NSW GOVERNMENT
Planning
Issued under the Environmental Planning and Assessment Act 1979
Approved Application No. **SSD 6454**
granted on the **28/4/16**
Signed **DK**
Sheet No. **28** of **51**

CLIENT
Redlands

T +61 2 9959 9902
F +61 2 9909 3228

PROJECT MANAGER
Sandrick Project Directions / Bloompark Consulting
T +61 2 9950 9494 / +61 2 9957 1473

TOWN PLANNING
Urbis
T +61 2 8233 9900

STRUCTURAL & CIVIL
TTW
T +61 2 9439 7286 F +61 2 9430 3146

ESD, ELECTRICAL & MECHANICAL
Steenen Varming
T +61 2 9907 2200

HYDRAULIC
Insync Services
T +61 2 9292 3400

ACOUSTIC
Wilkinson Murray
T +61 2 9437 4611

TRAFFIC
Trafix
T +61 8324 8700

LANDSCAPE
Silk Consulting Landscape Architects
T +61 2 9966 1590

QUANTITY SURVEYOR
Rider Levett Bucknall
T +61 2 9922 2277

Rev	Date	Description	Checked	Auth.
A	13/05/15	Issued for SSDA ToA	AK	RD
B	08/10/15	Issued for Client Review	AK	RD
C	15/10/15	Issued for SSDA	AK	RD
D	16/11/15	Re-issued for SSDA	AK	RD
E	05/02/16	Re-issued for SSDA	AK	RD

LEGEND

Proj. Dir	Proj. Arch	Drawn
RD	VC	VC/CL/HC
Job No.	Date	Scale
141111	FEB 16	1 : 200 @ A1

NSW Notarised Architects:
Robert Denton Reg. No. 5782
Alex Kibble Reg. No. 6015

Do not scale drawings. Verify all dimensions on site. Notify architect of all discrepancies

Project
**REDLANDS SENIOR CAMPUS
STAGE 1 BUILDING
MONFORD PLACE LEARNING HUB**


Drawing Title
LEVEL 2 FLOOR PLAN

Drawing No.
AR.DA.2004

Revision
E

Tanner Kibble Denton Architects Pty Ltd
PO Box 660 Darlinghurst NSW 1300 Australia
Level 1, 16 Foster Street, Surry Hills NSW 2010 Australia
T +61 2 9281 4399
F +61 2 9281 4337
www.tkda.com.au

TKD Architects
Tanner Kibble Denton

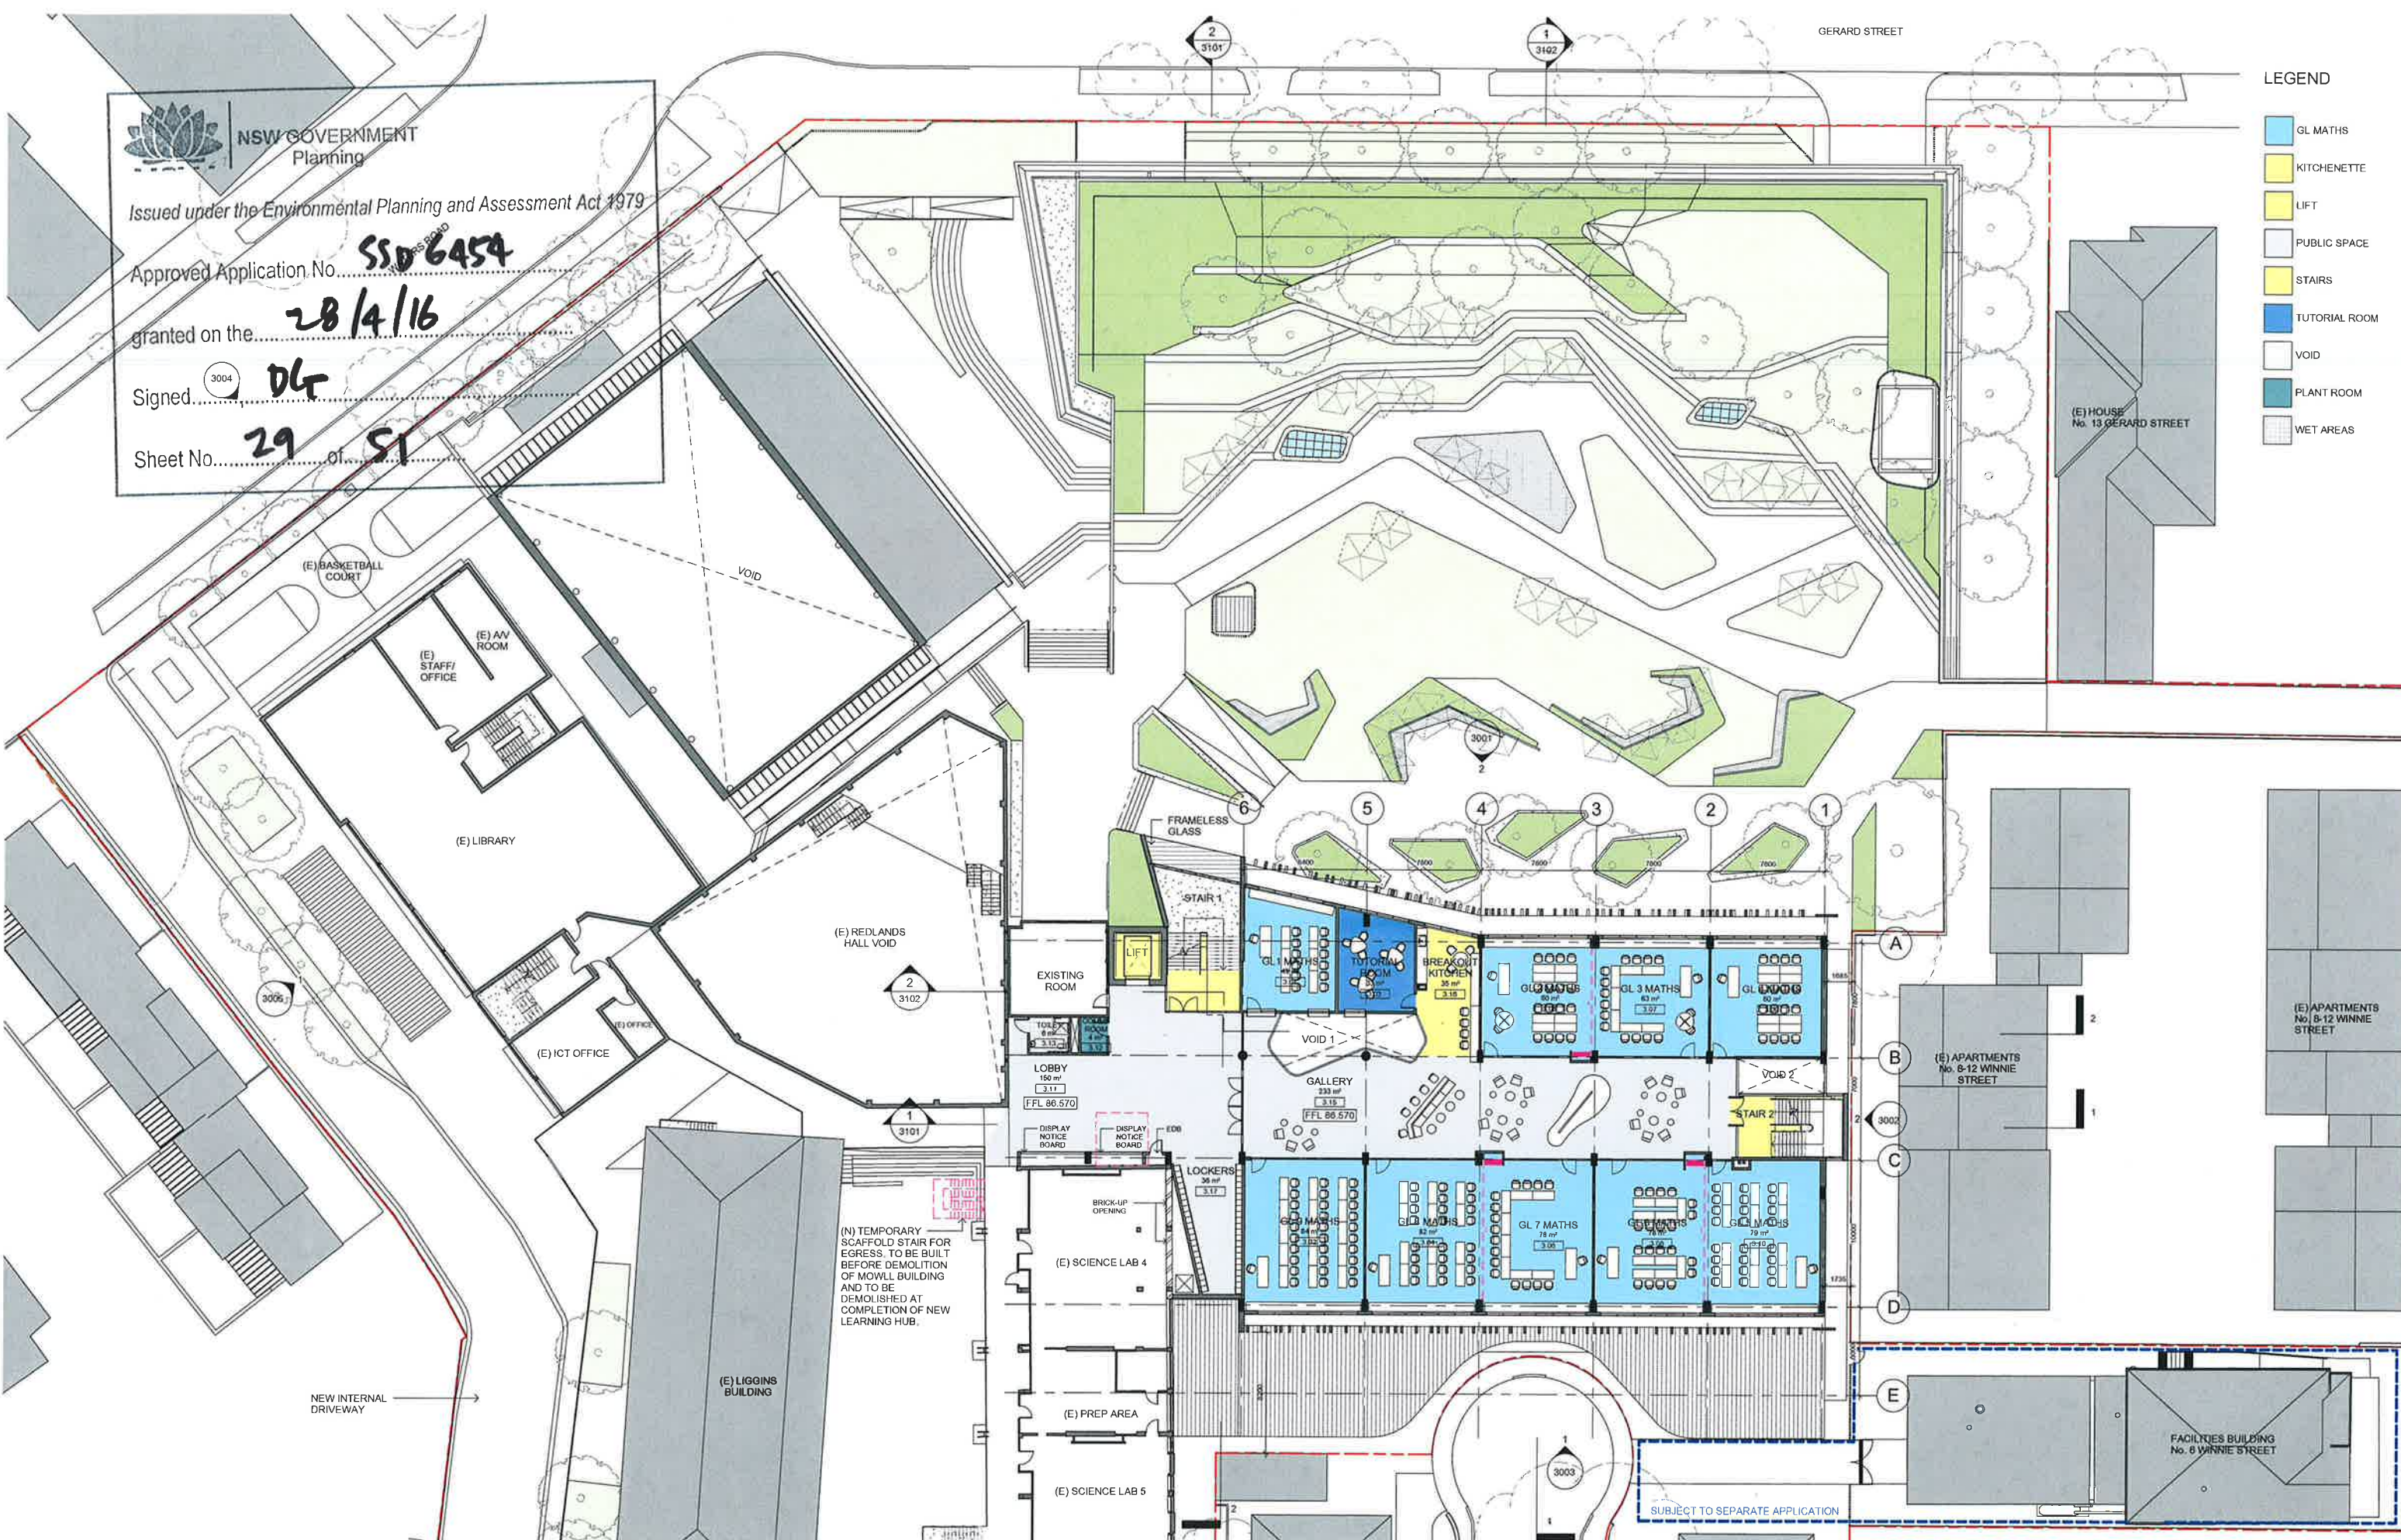

NSW GOVERNMENT
Planning
Issued under the Environmental Planning and Assessment Act 1979
Approved Application No. **SSD 6454**
granted on the **28/4/16**
Signed **DL**
Sheet No. **29** of **51**

- LEGEND
- GL MATHS
 - KITCHENETTE
 - LIFT
 - PUBLIC SPACE
 - STAIRS
 - TUTORIAL ROOM
 - VOID
 - PLANT ROOM
 - WET AREAS

CLIENT
Redlands
T +61 2 9908 9902
F +61 2 9908 3226

PROJECT MANAGER
Sandrick Project Directions / Bloompark Consulting
T +61 2 8660 9454 / +61 2 9957 1473

TOWN PLANNING
Urbis
T +61 2 8233 9900

STRUCTURAL & CIVIL
TTW
T +61 2 9439 7288 F +61 2 9439 3146

ESD, ELECTRICAL & MECHANICAL
Steensen Varming
T +61 2 9587 2200

HYDRAULIC
Insync Services
T +61 8262 3400

ACOUSTIC
Wilkinson Murray
T +61 2 9437 4611

TRAFFIC
Traffix
T +61 8324 8700

LANDSCAPE
Silk Consulting Landscape Architects
T +61 2 9665 1060

QUANTITY SURVEYOR
Rider Levett Bucknall
T +61 2 9222 2277

Rev	Date	Description	Checked	Auth.
A	13/05/15	Issued for SSDA ToA	AK	RD
B	09/10/15	Issued for Client Review	AK	RD
C	15/10/15	Issued for SSDA	AK	RD
D	16/11/15	Re-Issued for SSDA	AK	RD
E	05/02/16	Re-Issued for SSDA	AK	RD

LEGEND

Proj. Dir
RD

Proj. Arch
VC

Job No.
141111

Date
FEB 16

NSW Nominated Architects
Robert Denton
Alex Kibble
Reg. No. 5782
Reg. No. 6015

Drawn
VC/CL/HC

Scale
1 : 200 @ A1

Do not scale drawings. Verify all dimensions on site. Notify architect of all discrepancies

Project
REDLANDS SENIOR CAMPUS STAGE 1 BUILDING MONFORD PLACE LEARNING HUB

Drawing Title
LEVEL 3 FLOOR PLAN

Drawing No.
AR.DA.2005

Revision
E

Tanner Kibble Denton Architects Pty Ltd
PO Box 660 Darlinghurst NSW 1300 Australia
Level 1, 19 Foster Street, Surry Hills NSW 2010 Australia
T +61 2 9281 4399
F +61 2 9281 4337
www.tkd.com.au

TKD Architects
Tanner Kibble Denton



NSW GOVERNMENT
Planning

Issued under the Environmental Planning and Assessment Act 1979

Approved Application No.

SSD 6454

granted on the

28/4/16

Signed


3004 DL

Sheet No.

30 of 51

LEGEND

- GL SCIENCE
- KITCHENETTE
- LIFT
- PUBLIC SPACE
- STAIRS
- STORAGE
- TUTORIAL ROOM
- VOID
- GL SOCIAL SCIENCE

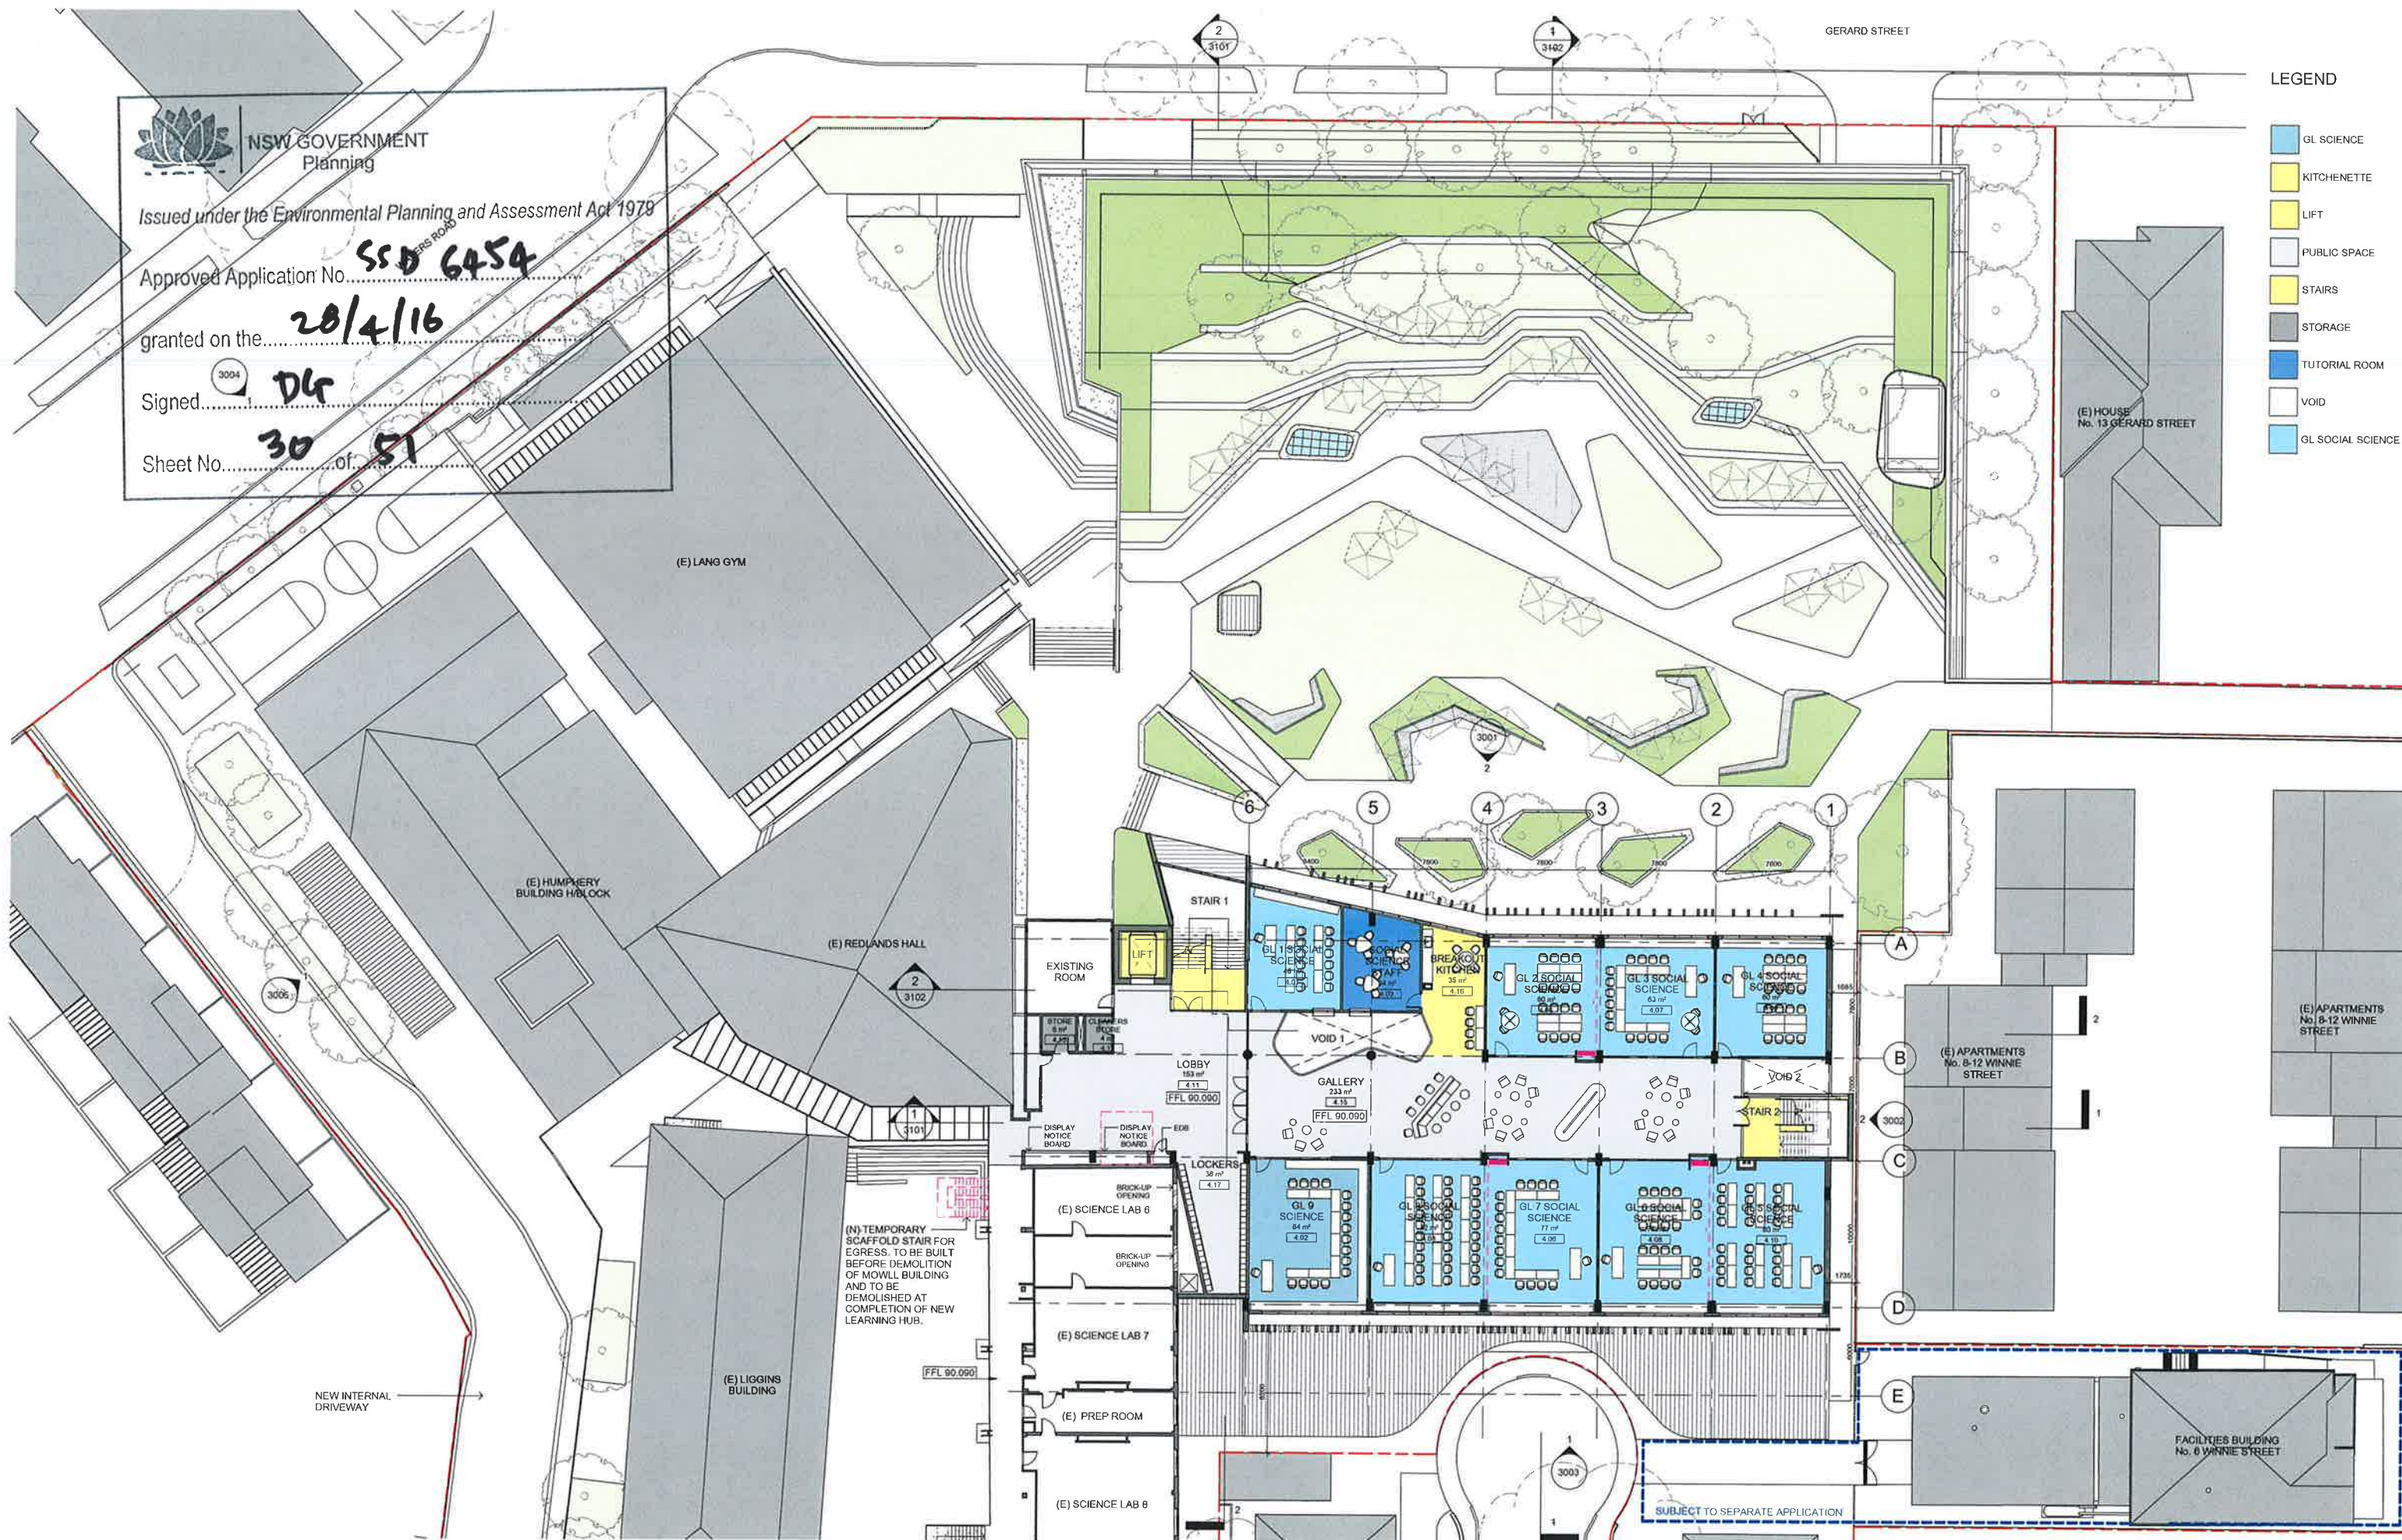

CLIENT
Redlands

T +61 2 9958 9802
F +61 2 9900 3228



PROJECT MANAGER

Sandrick Project Directions /
Bloomark Consulting

T +61 2 8860 9494 / +61 2 9957 1473

TOWN PLANNING

Urbis

T +61 2 9233 9000

STRUCTURAL & CIVIL

TTW

T +61 2 9439 7206 F +61 2 9439 3146

ESD, ELECTRICAL & MECHANICAL

Steensen Varming

T +61 2 9967 2200

HYDRAULIC

Insync Services

T +61 9282 3400

ACOUSTIC

Wilkinson Murray

T +61 2 9437 4811

TRAFFIC

Traffic

T +61 8324 8700

LANDSCAPE

Silk Consulting Landscape Architects

T +61 2 9900 1060

QUANTITY SURVEYOR

Rider Levett Bucknall

T +61 2 9922 2277

Rev	Date	Description	Checked	Auth.
A	13/05/15	Issued for SSDA ToA	AK	RD
B	08/10/15	Issued for Client Review	AK	RD
C	15/10/15	Issued for SSDA	AK	RD
D	16/11/15	Re-issued for SSDA	AK	RD
E	05/02/16	Re-issued for SSDA	AK	RD

LEGEND

Proj. Dir	Proj. Arch	Drawn
RD	VC	VC/CL/HC
Job No.	Date	Scale
141111	FEB 16	1 : 200 @ A1

NSW Nominated Architects
Robert Denton Reg. No. 5782
Alex Kibble Reg. No. 6015

Do not scale drawings. Verify all dimensions on site. Notify architect of all discrepancies

Project
REDLANDS SENIOR CAMPUS
STAGE 1 BUILDING
MONFORD PLACE LEARNING HUB


Drawing Title
LEVEL 4 FLOOR PLAN

Drawing No.
AR.DA.2006

Revision
E

Tanner Kibble Denton Architects Pty Ltd
PO Box 660 Darlinghurst NSW 1300 Australia
Level 1, 19 Foster Street, Surry Hills NSW 2010 Australia
T +61 2 9281 4399
F +61 2 9281 4337
www.tkda.com.au



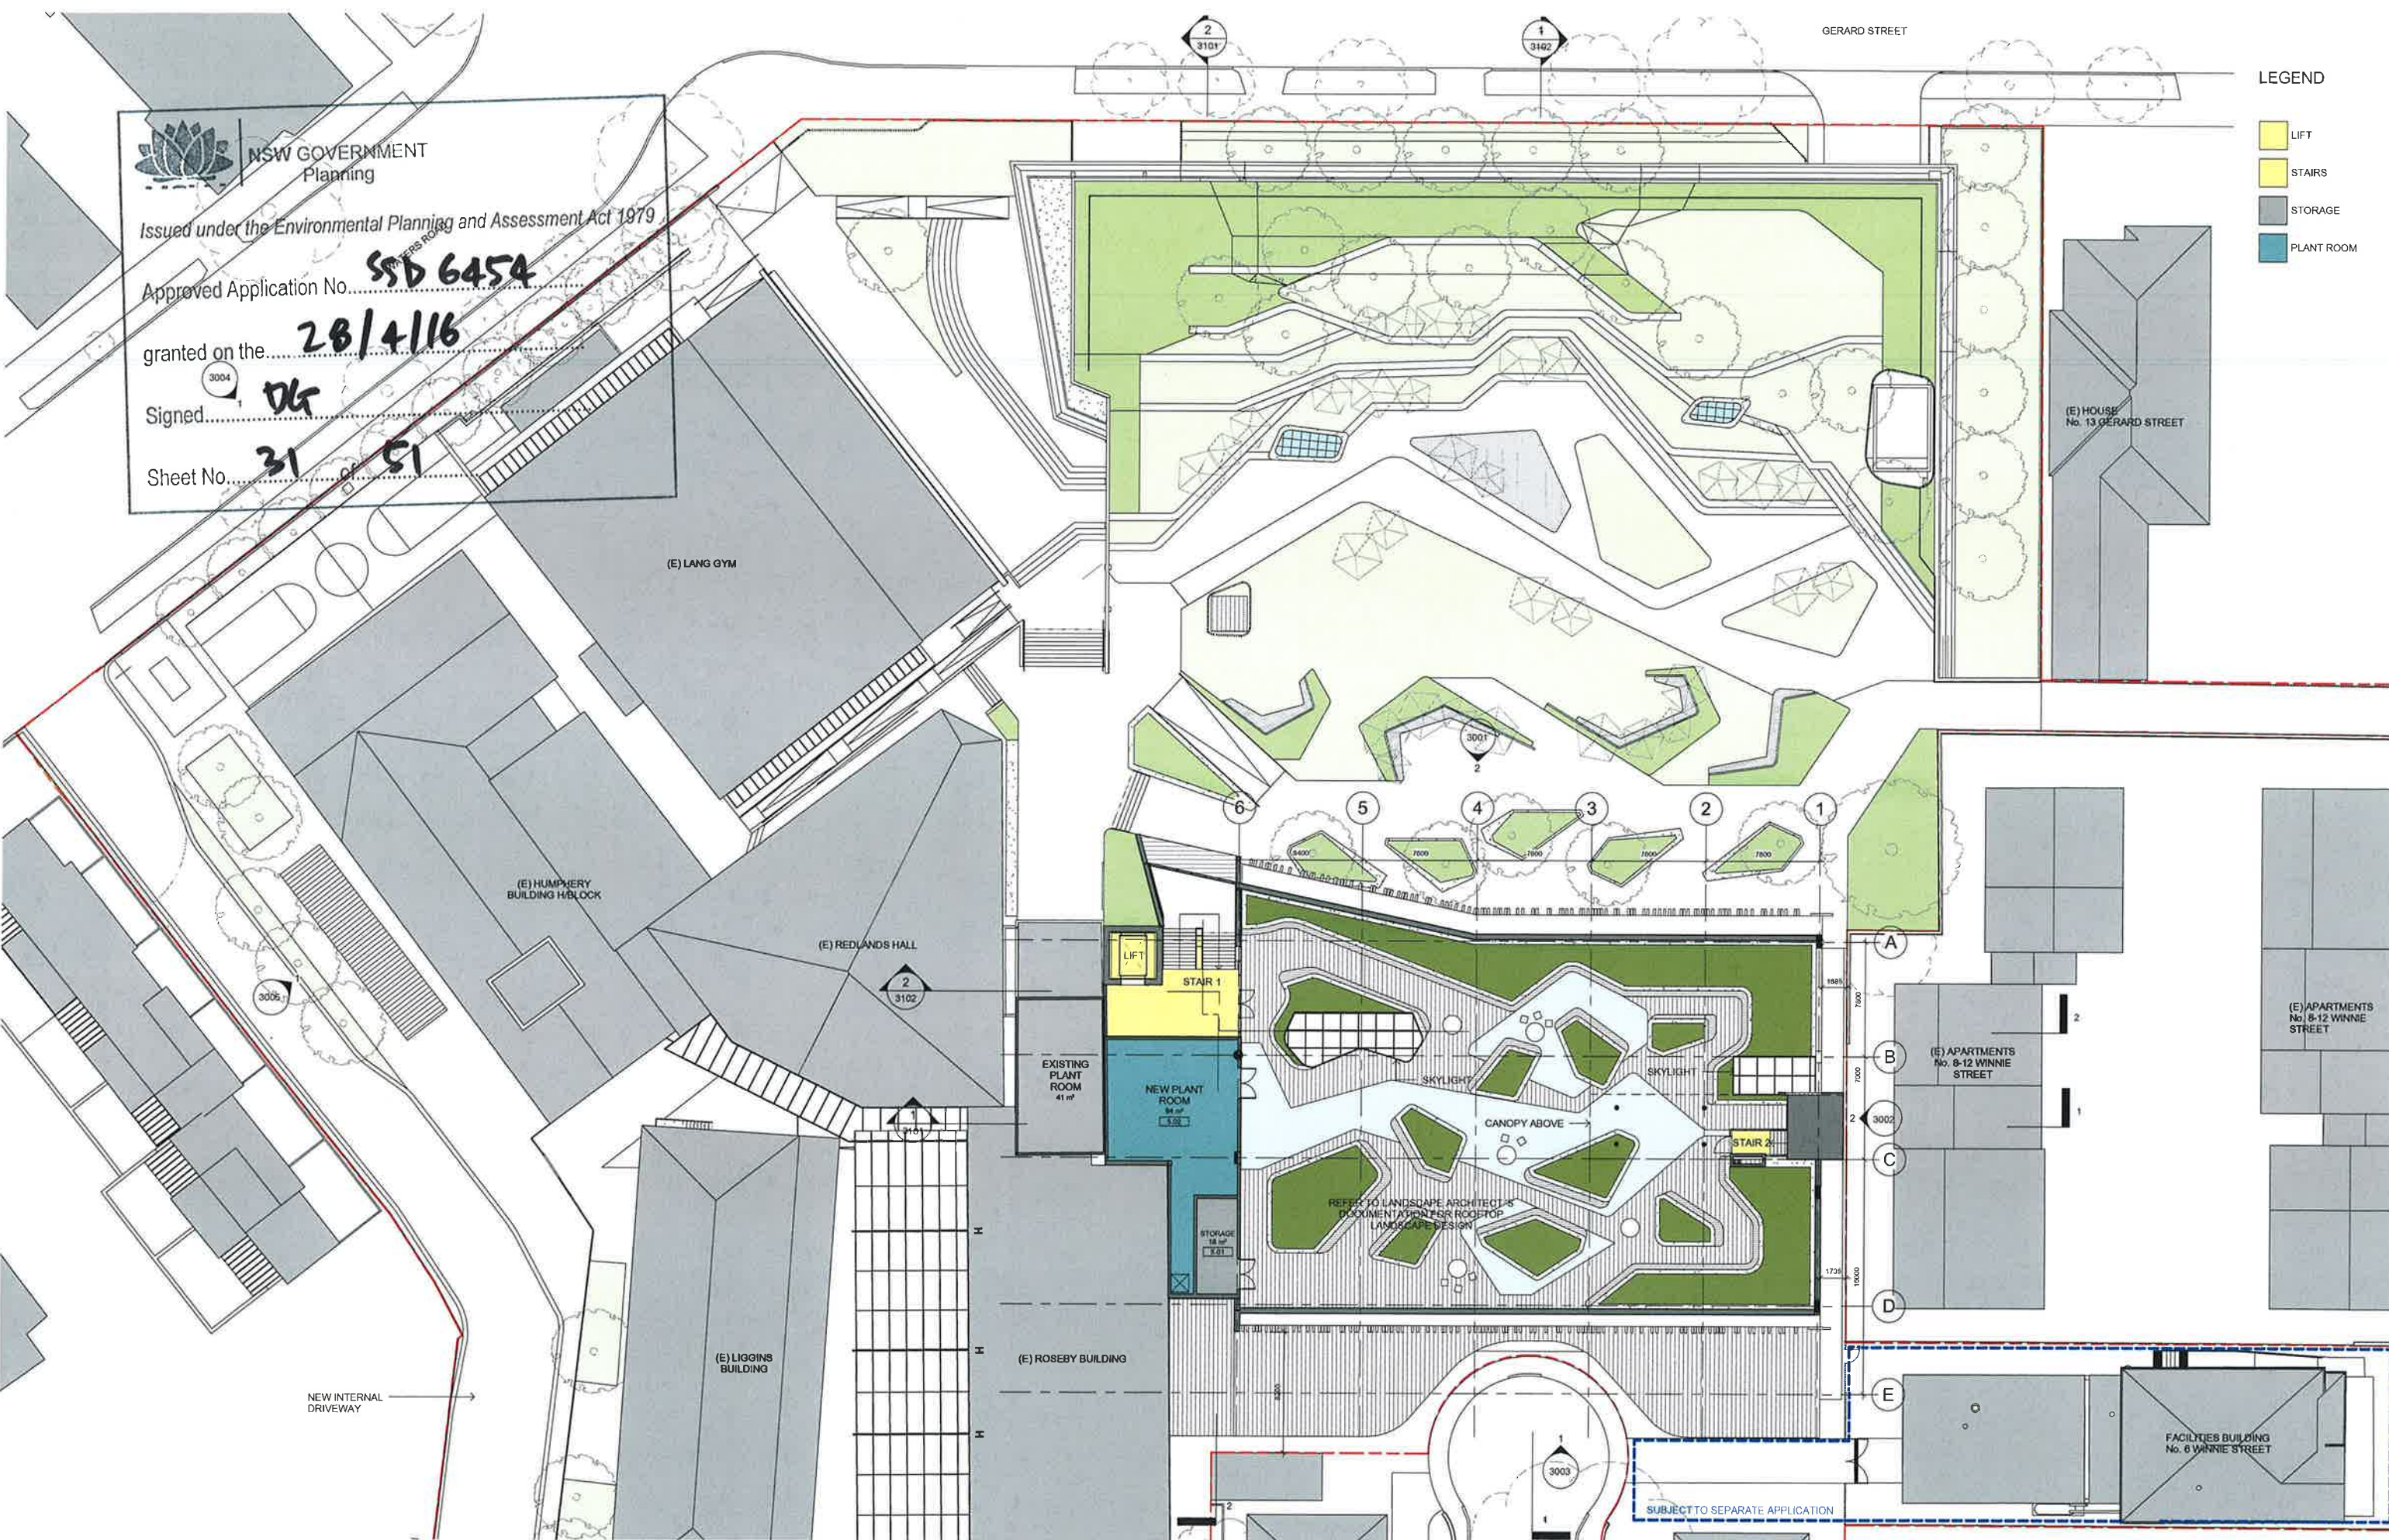

NSW GOVERNMENT
Planning
Issued under the Environmental Planning and Assessment Act 1979
Approved Application No. **SSD 6454**
granted on the **28/4/16**
Signed **DK**
Sheet No. **31** of **51**

- LEGEND
- LIFT
 - STAIRS
 - STORAGE
 - PLANT ROOM

CLIENT
Redlands

T +61 2 9989 9802
F +61 2 9909 3228

PROJECT MANAGER
Sandrick Project Directions / Bloompark Consulting
T +61 2 8680 9404 / +61 2 9957 1473

TOWN PLANNING
Urbis
T +61 2 8233 9000

STRUCTURAL & CIVIL
TTW
T +61 2 9439 7288 F +61 2 9439 3146

ESD, ELECTRICAL & MECHANICAL
Steensen Varming
T +61 2 9907 2200

HYDRAULIC
Insync Services
T +61 9202 3400

ACOUSTIC
Wilkinson Murray
T +61 2 9437 4611

TRAFFIC
Trafficx
T +61 8324 8700

LANDSCAPE
Silk Consulting Landscape Architects
T +61 2 9905 1960

QUANTITY SURVEYOR
Rider Levett Bucknall
T +61 2 9922 2277

Rev	Date	Description	Checked	Auth.
A	13/05/15	Issued for SSDA ToA	AK	RD
B	08/10/15	Issued for Client Review	AK	RD
C	15/10/15	Issued for SSDA	AK	RD
D	16/11/15	Re-issued for SSDA	AK	RD
E	05/02/16	Re-issued for SSDA	AK	RD

Proj. Dir
RD

Proj. Arch
VC

Job No.
141111

Date
FEB 16

NSW Nominated Architects
Robert Denton
Alex Kibble
Reg. No. 5782
Reg. No. 6015

Drawn
VC/CL/HC

Scale
1:200 @ A1

Project
**REDLANDS SENIOR CAMPUS
STAGE 1 BUILDING
MONFORD PLACE LEARNING HUB**

Drawing Title
ACCESSIBLE ROOF PLAN

Drawing No.
AR.DA.2007

Revision
E

Tanner Kibble Denton Architects Pty Ltd
PO Box 660 Darlinghurst NSW 1300 Australia
Level 1, 19 Foster Street, Surry Hills NSW 2010 Australia
T +61 2 9281 4399
F +61 2 9281 4337
www.tkda.com.au

TKDArchitects
Tanner Kibble Denton





NSW GOVERNMENT
Planning


Issued under the Environmental Planning and Assessment Act 1979

Approved Application No. **SSD 6454**

granted on the **28/4/16**

Signed **DG**

Sheet No. **32** of **51**

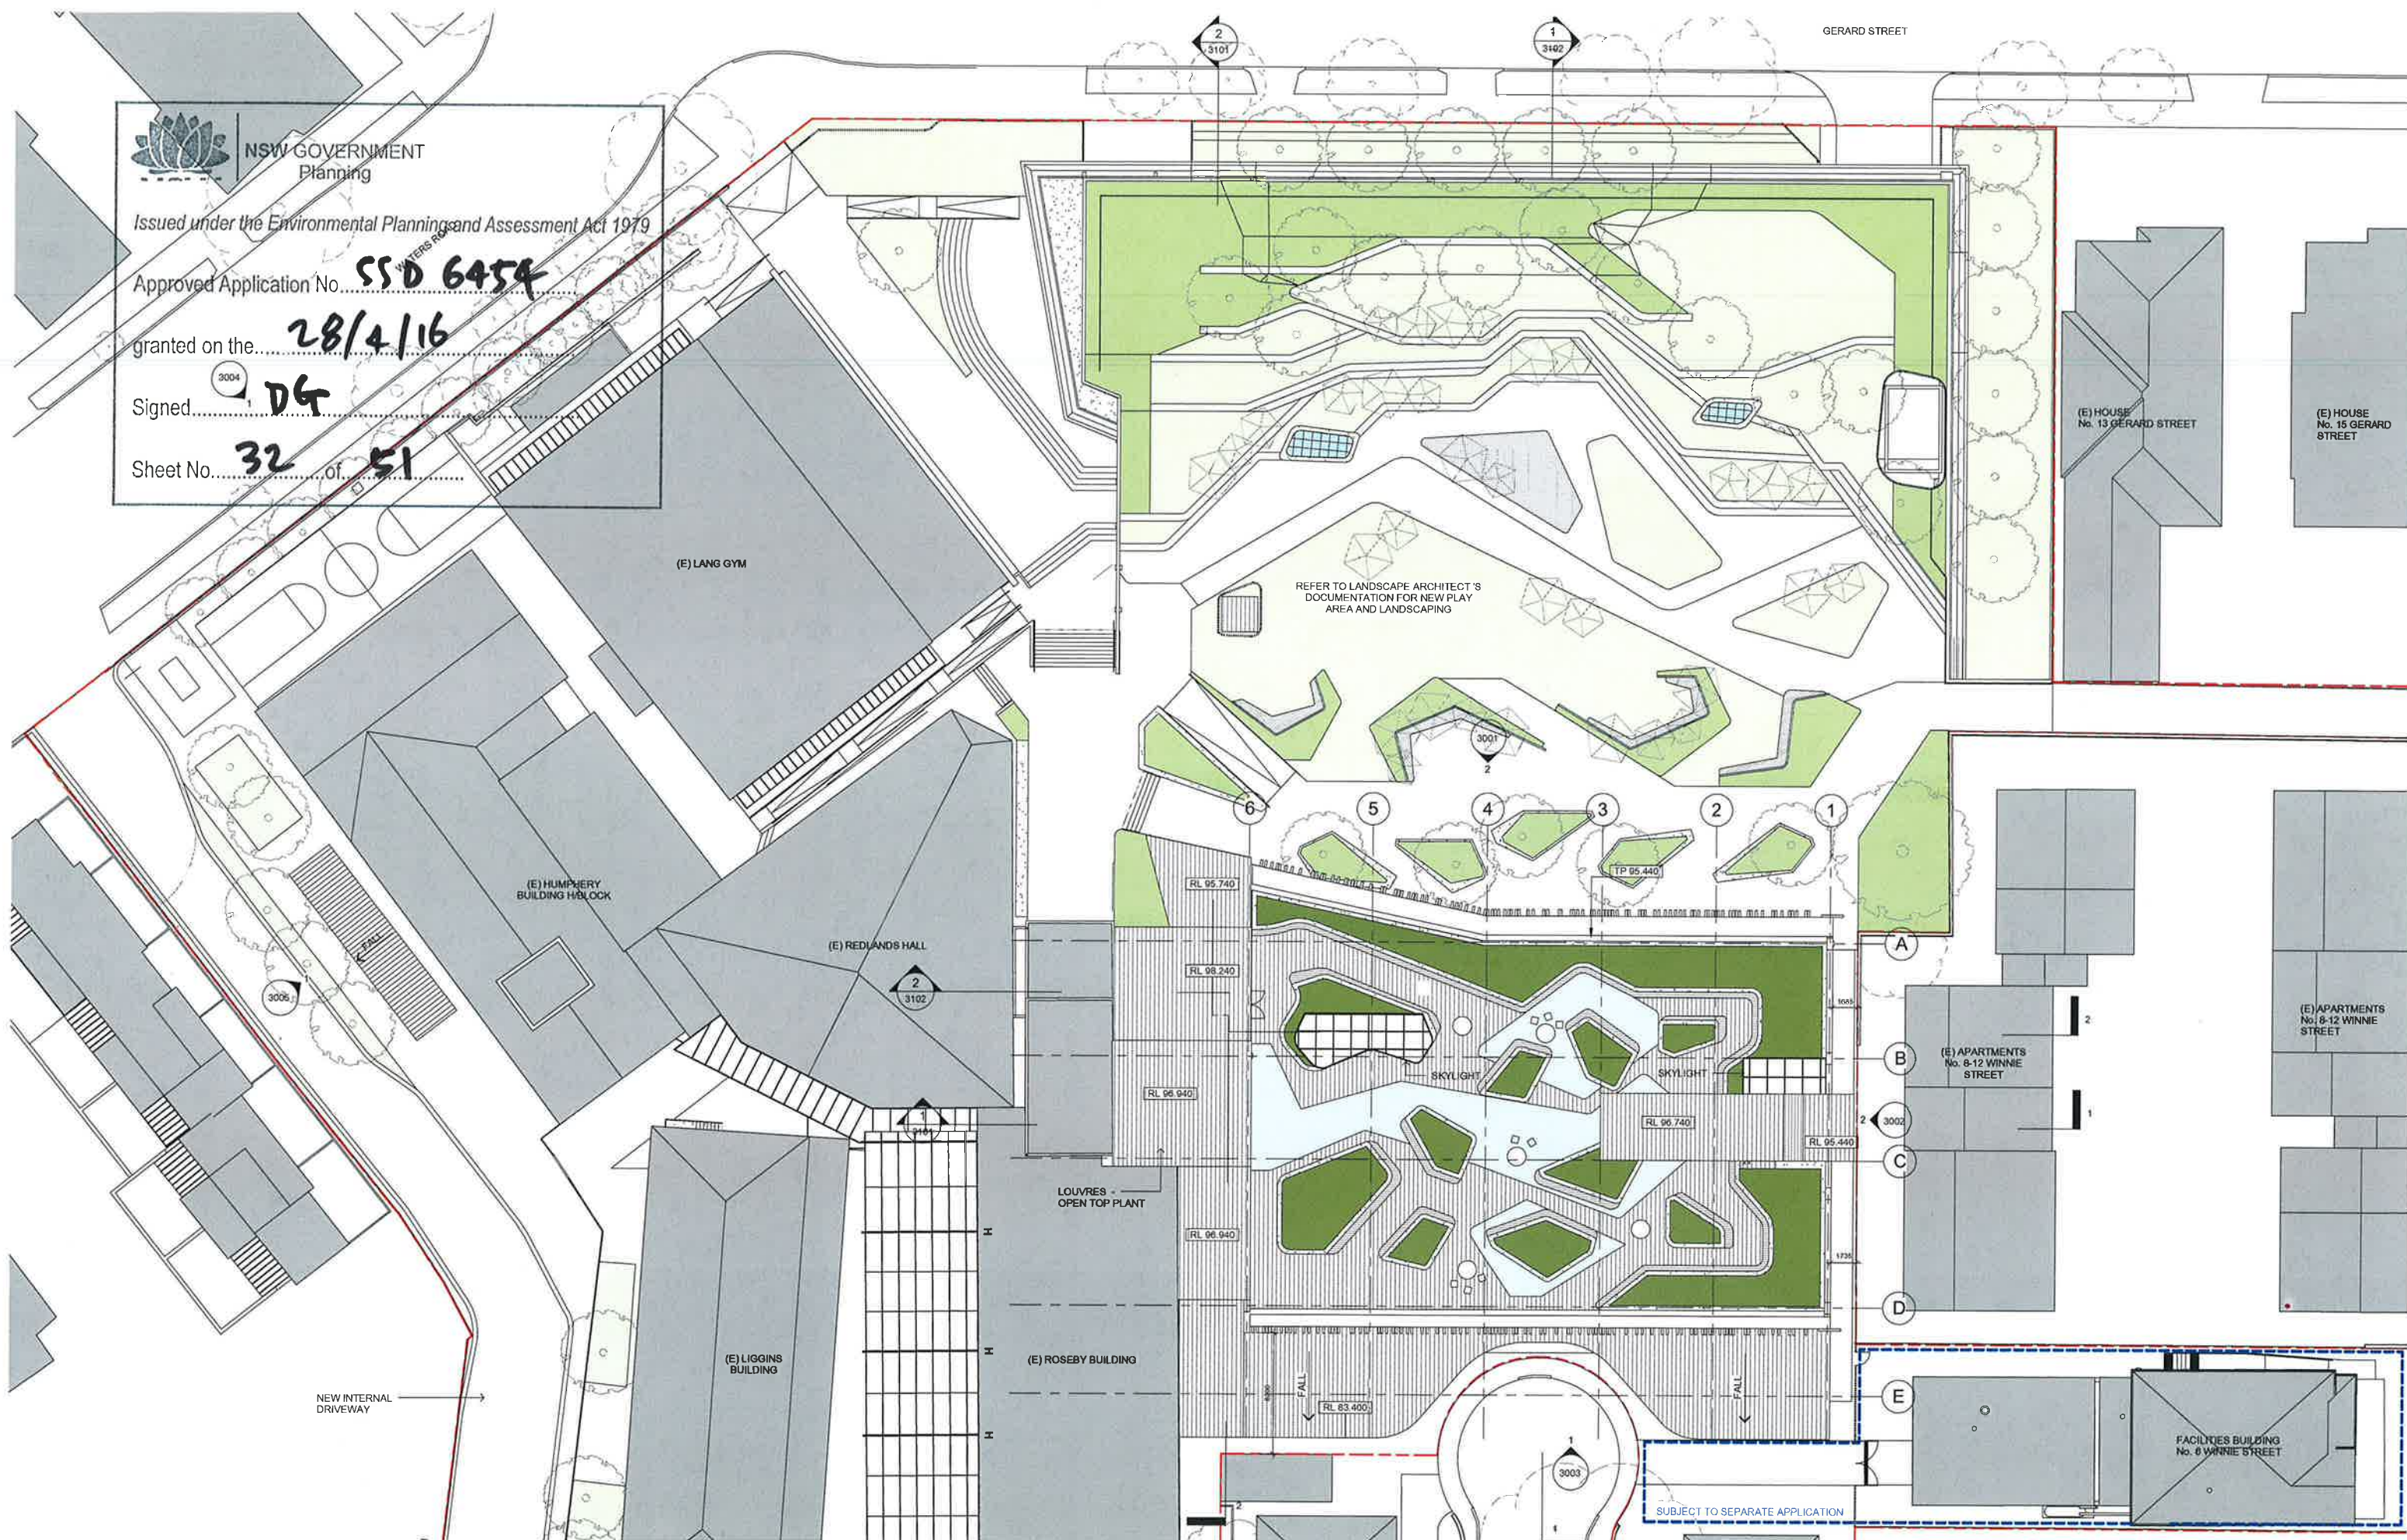

CLIENT
Redlands

T +61 2 9909 9602
F +61 2 9909 3226



PROJECT MANAGER
Sandrick Project Directions /
Bloompark Consulting
T +61 2 8880 8424 / +61 2 9957 1473

TOWN PLANNING
Urbis
T +61 2 8233 9900

STRUCTURAL & CIVIL
TTW
T +61 2 9439 7288 F +61 2 9439 3145

ESD, ELECTRICAL & MECHANICAL
Steensen Varming
T +61 2 9907 2200

HYDRAULIC
Insync Services
T +61 8262 3400

ACOUSTIC
Wilkinson Murray
T +61 2 9437 4511

TRAFFIC
Traffix
T +61 8324 6700

LANDSCAPE
Silk Consulting Landscape Architects
T +61 2 8996 1960

QUANTITY SURVEYOR
Rider Levett Bucknall
T +61 2 9922 2277

Rev	Date	Description	Checked	Auth.
A	13/05/15	Issued for SSDA ToA	AK	RD
B	08/10/15	Issued for Client Review	AK	RD
C	15/10/15	Issued for SSDA	AK	RD
D	16/11/15	Re-issued for SSDA	AK	RD
E	05/02/16	Re-issued for SSDA	AK	RD

Checked	Auth.
AK	RD
AK	RD
AK	RD
AK	RD
AK	RD

LEGEND

Proj. Dir	Proj. Arch	Drawn
RD	VC	VC/CL/HC
Job No.	Date	Scale
141111	FEB 16	1 : 200 @ A1

NSW Nominated Architects
Robert Dorian Reg. No. 5782
Alex Kibble Reg. No. 0015

Do not scale drawings. Verify all dimensions on site. Notify architect of all discrepancies


Project
**REDLANDS SENIOR CAMPUS
STAGE 1 BUILDING
MONFORD PLACE LEARNING HUB**
Drawing Title
ROOF LEVEL PLAN

Drawing No.
AR.DA.2008


Revision
E

Tanner Kibble Denton Architects Pty Ltd
PO Box 660 Darlinghurst NSW 1300 Australia
Level 1, 19 Foster Street, Surry Hills NSW 2010 Australia
T +61 2 9281 4399
F +61 2 9281 4337
www.tkda.com.au




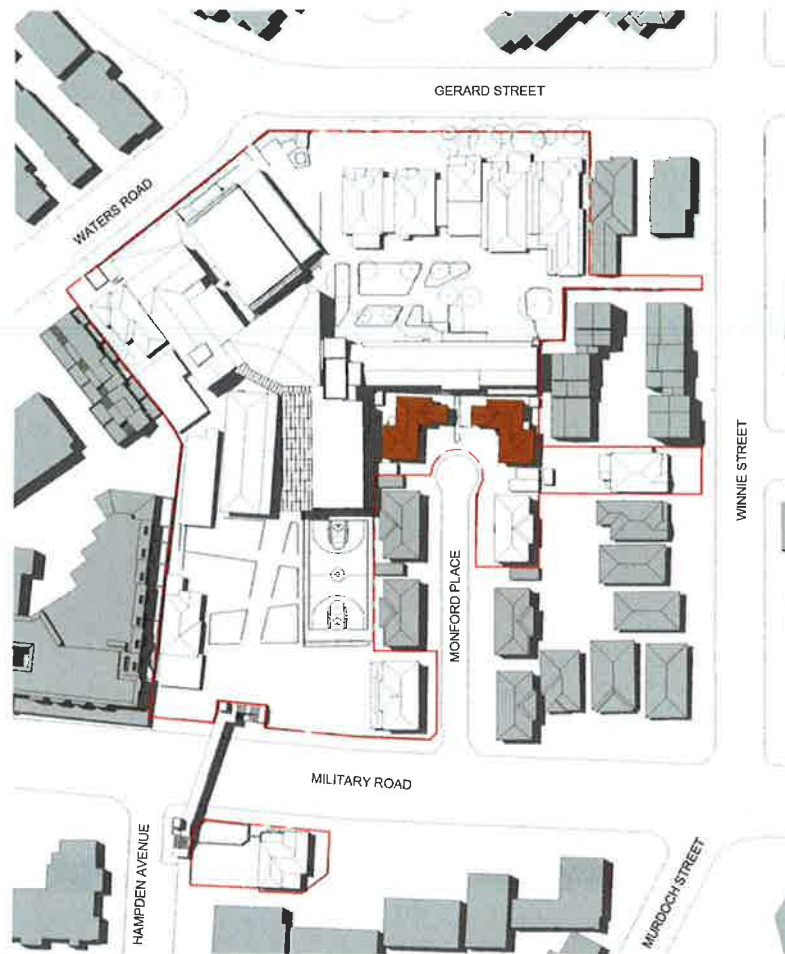

1 SITE PLAN - EXISTING
1 : 1000

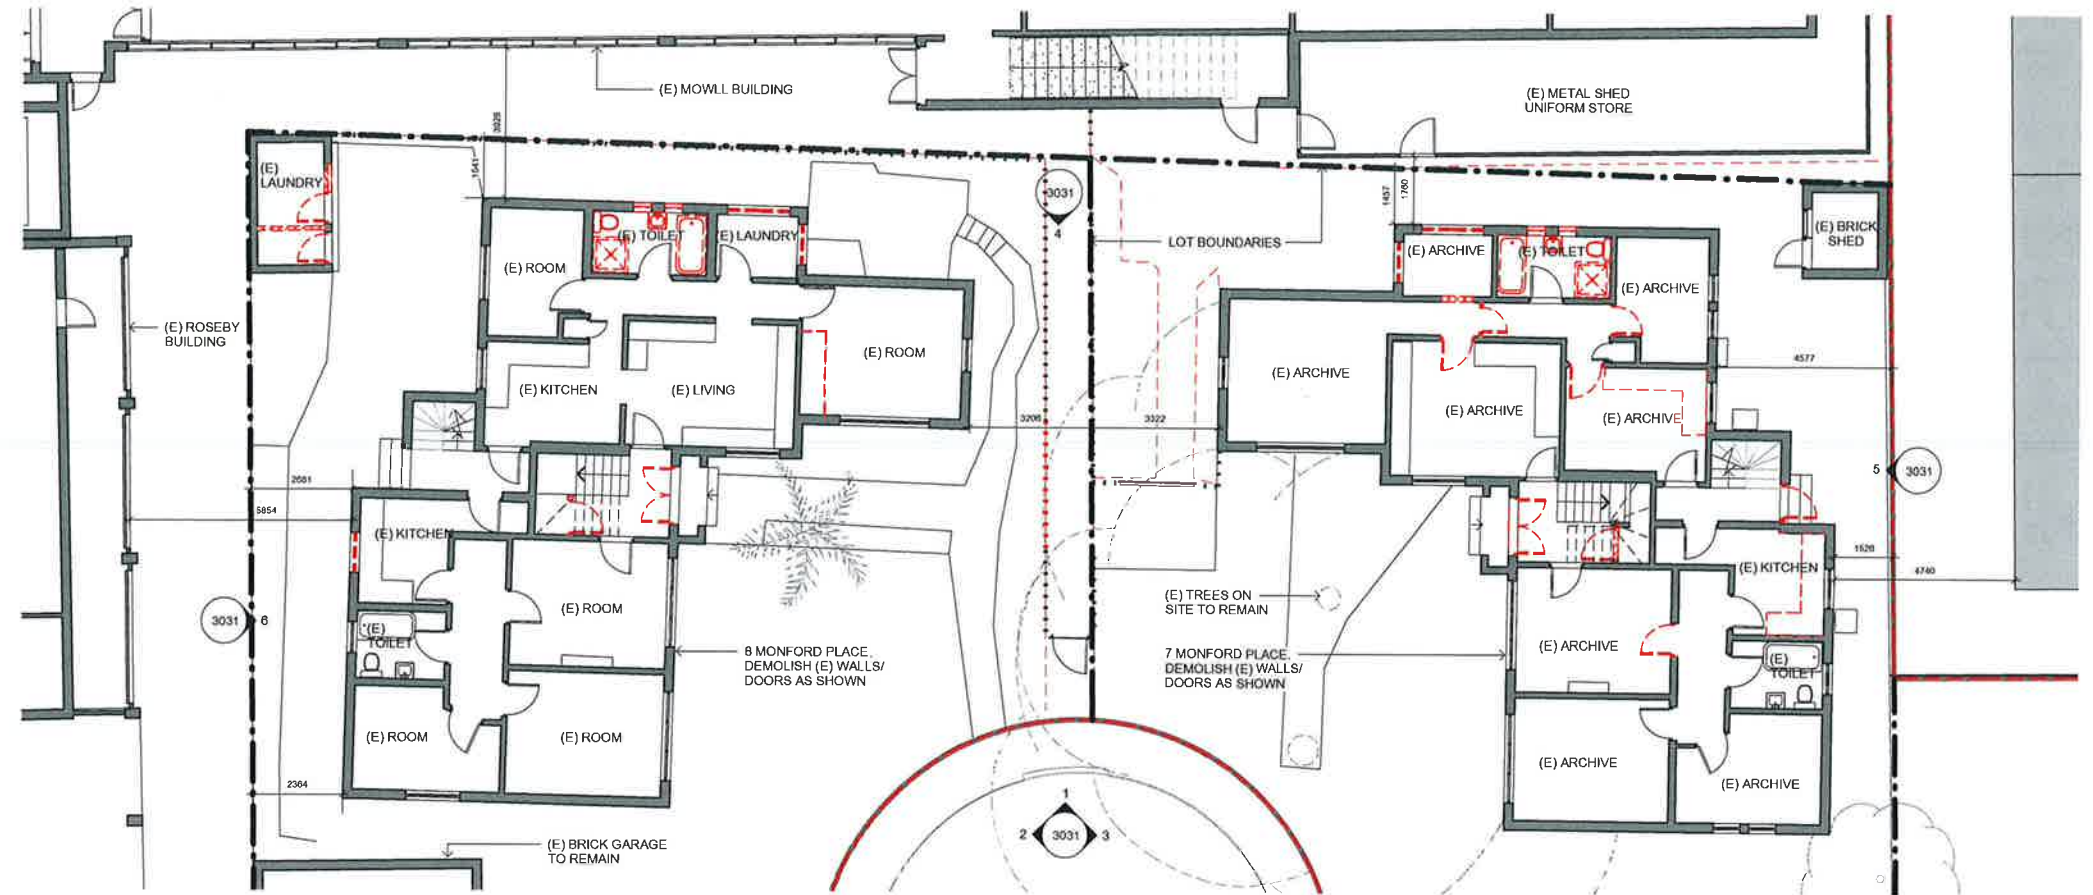

2 7&8 MONFORD PL-LEVEL 1 FLOOR PLAN
1 : 100

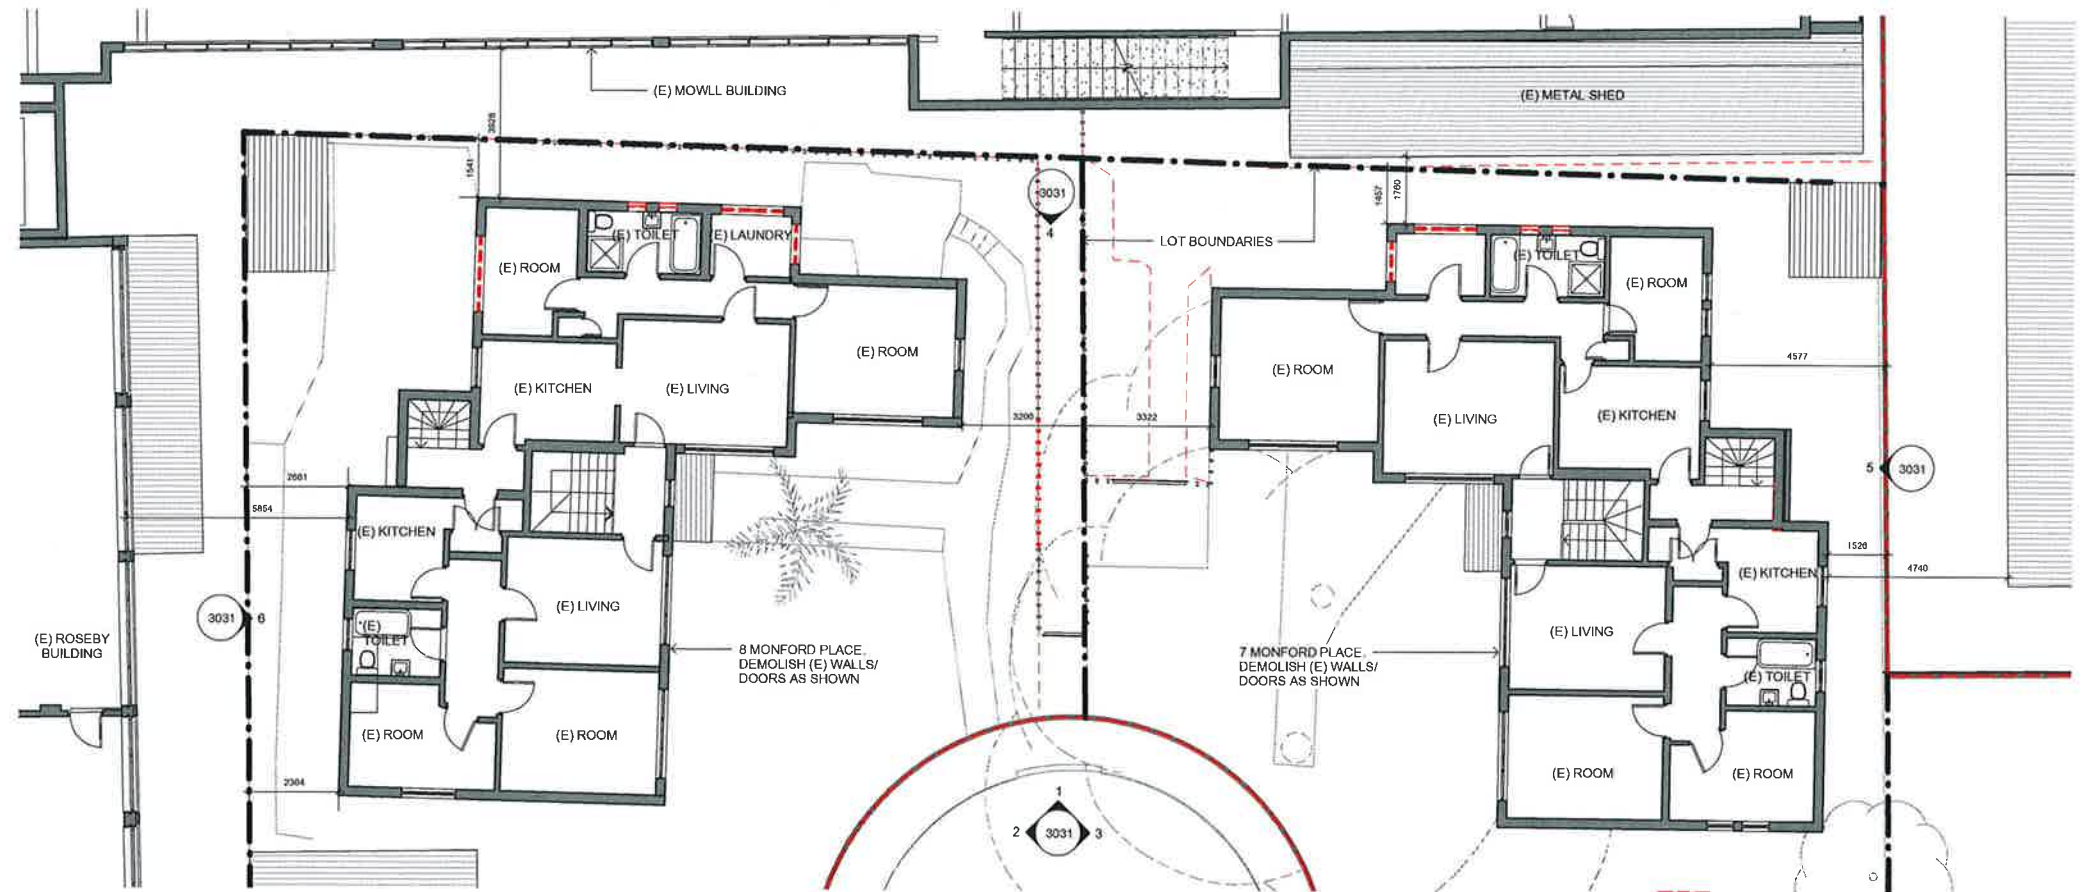

3 7&8 MONFORD PL-LEVEL 2 FLOOR PLAN
1 : 100



NSW GOVERNMENT
Planning

Issued under the Environmental Planning and Assessment Act 1979

Approved Application No. **SSD 6454**

granted on the **28/4/16**

Signed **DK**

Sheet No. **33** of **51**

CLIENT
Redlands

T +61 2 9908 8802
F +61 2 9900 3228



PROJECT MANAGER
Sandrick Project Directions /
Bloompark Consulting

T +61 2 9860 6494 / +61 2 9857 1473

TOWN PLANNING

Urbis

T +61 2 8233 6900

STRUCTURAL & CIVIL

TTW

T +61 2 9439 7288 F +61 2 9439 3146

ESD, ELECTRICAL & MECHANICAL
Steenen Varming

T +61 2 9907 2200

HYDRAULIC

Insync Services

T +61 9282 3400

ACOUSTIC

Wilkinson Murray

T +61 2 9437 4011

TRAFFIC

Traffix

T +61 8324 8700

LANDSCAPE

Silk Consulting Landscape Architects

T +61 2 9900 1900

QUANTITY SURVEYOR

Rider Levett Bucknall

T +61 2 6922 2277

Rev	Date	Description	Checked	Auth.
A	13/05/15	Issued for SSDA ToA	AK	RD
B	08/10/15	Issued for Client Review	AK	RD
C	15/10/15	Issued for SSDA	AK	RD
D	18/11/15	Re-Issued for SSDA	AK	RD
E	05/02/16	Re-Issued for SSDA	AK	RD

LEGEND

EXISTING WALLS

DEMOLITION

Proj. Dir	Proj. Arch	Drawn
RD	VC	HC / VC
Job No.	Date	Scale
141111	FEB 16	As indicated @ A1

NSW Nominated Architects
Robert Denton Reg. No. 5782
Alex Kibble Reg. No. 6015

Do not scale drawings. Verify all dimensions on site. Notify architect of all discrepancies

Project
REDLANDS SENIOR CAMPUS
STAGE 1 BUILDING
MONFORD PLACE LEARNING HUB
Drawing Title
EXISTING AND DEMOLITION IN 7 & 8
MONFORD PLACE

AR.DA.2031


Revision

E


Tanner Kibble Denton Architects Pty Ltd
PO Box 660 Darlinghurst NSW 1300 Australia
Level 1, 19 Foster Street, Surry Hills NSW 2010 Australia
T +61 2 9281 4399
F +61 2 9281 4337
www.tkda.com.au




Tanner Kibble Denton

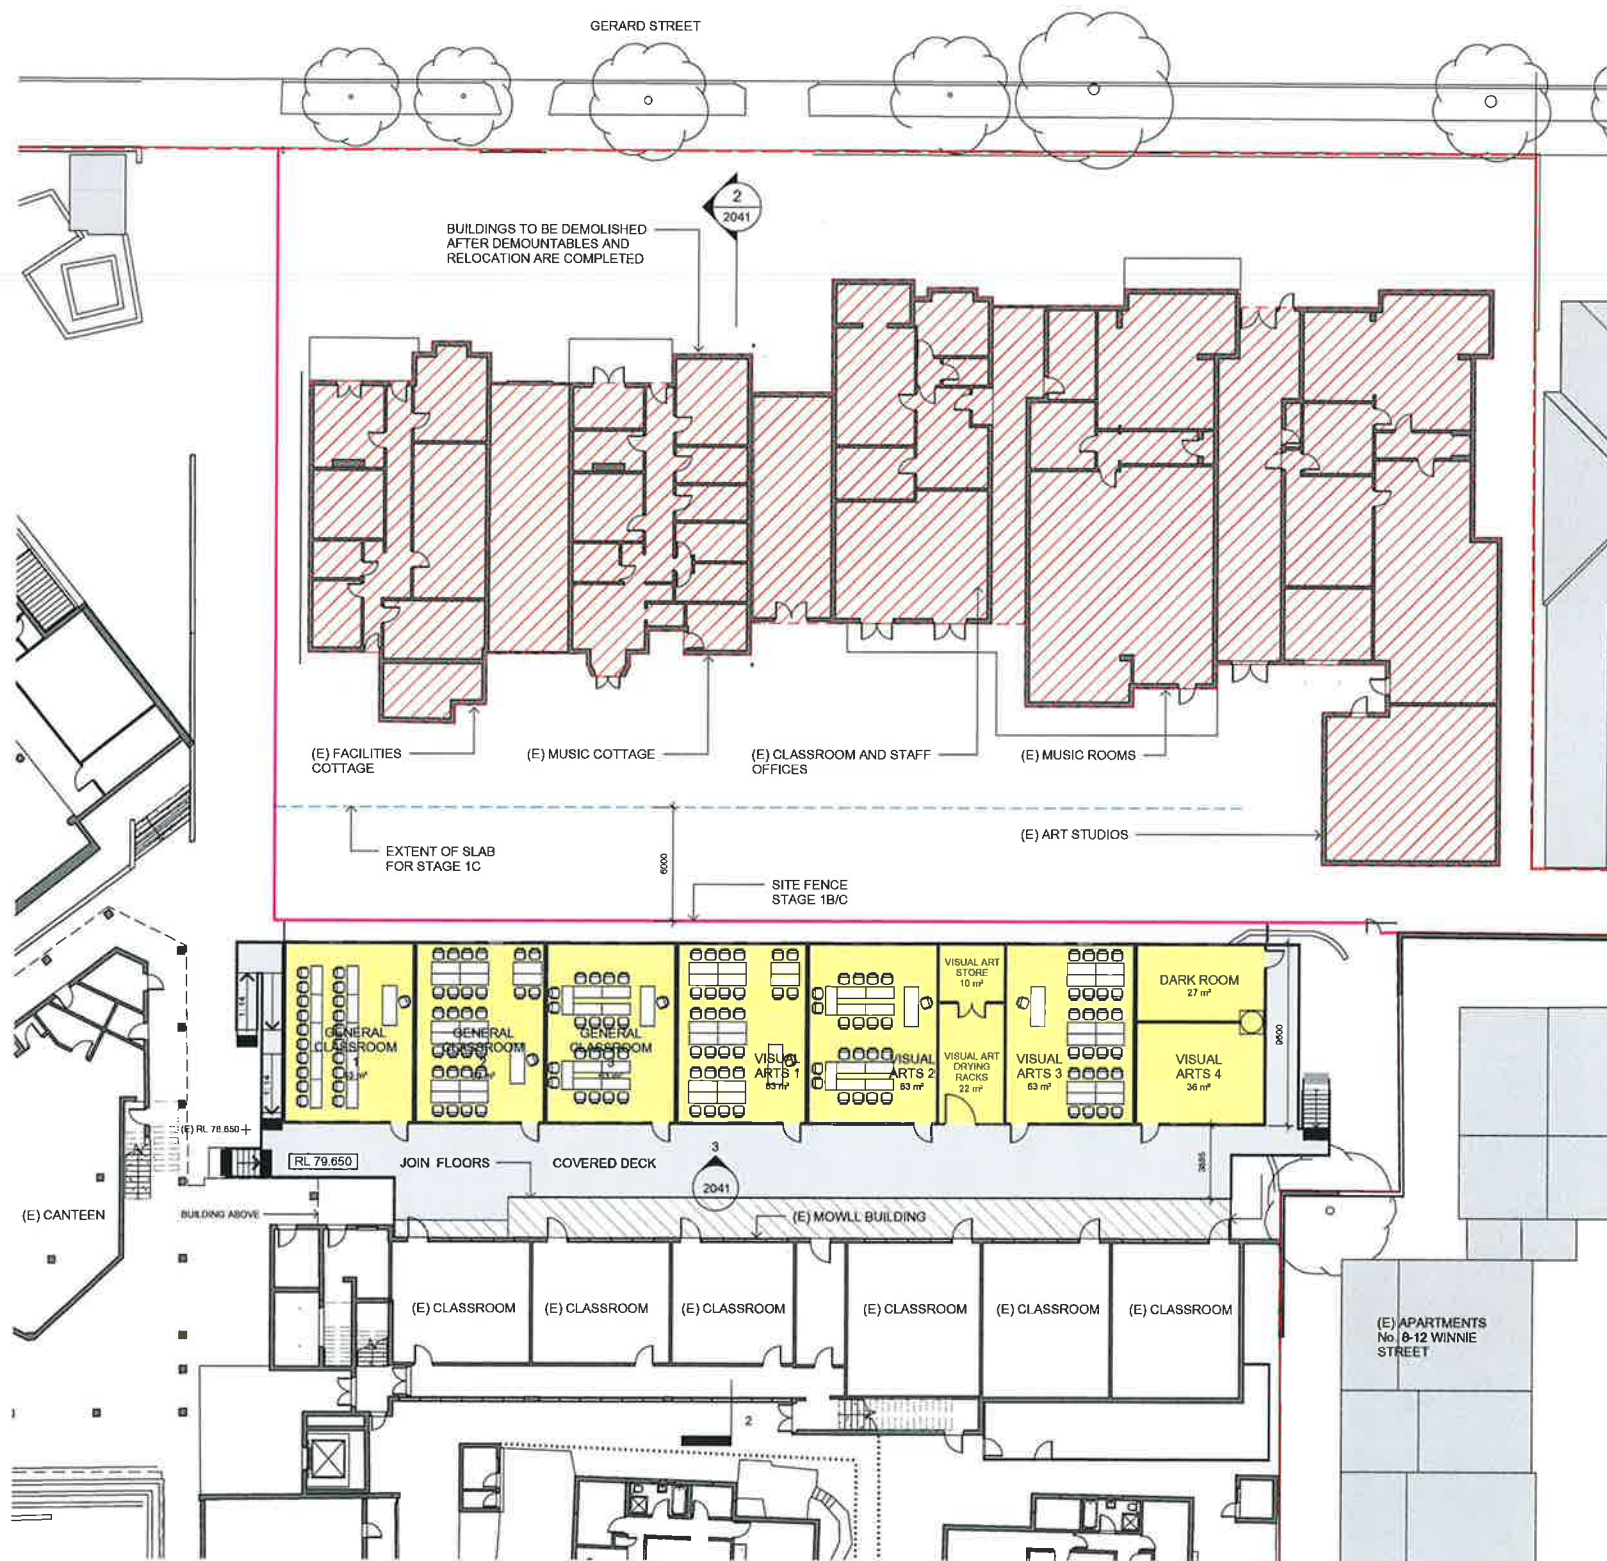

1
2041
TEMPORARY CLASSROOM FLOOR PLAN - STAGE 1A
1 : 200

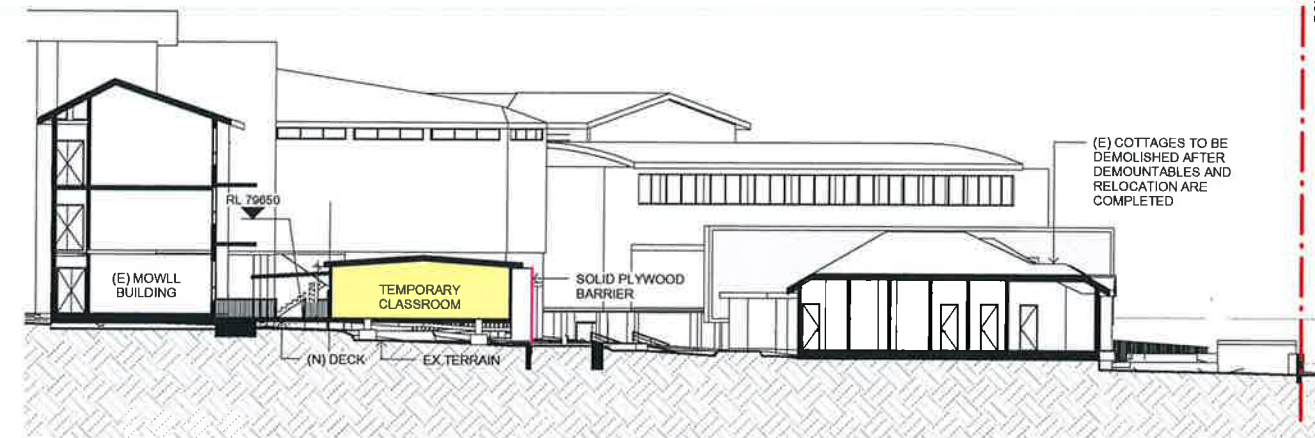

2
2041
TEMPORARY CLASSROOM SECTION STAGE 1A
1 : 200

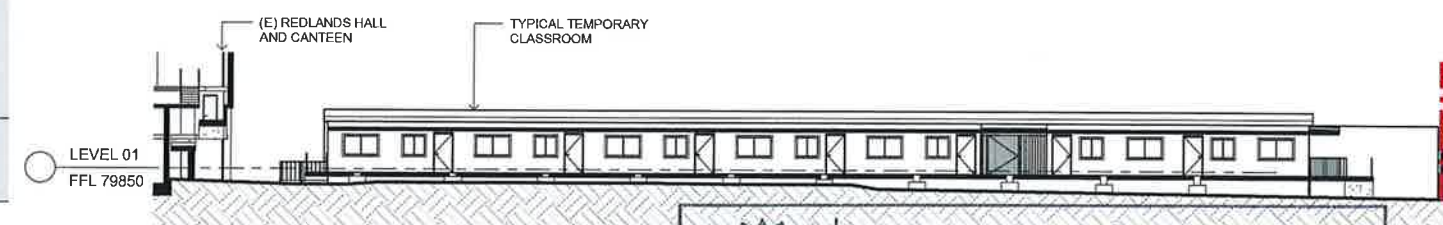

3
2041
TEMPORARY CLASSROOM ELEVATION STAGE 1A
1 : 200

NSW GOVERNMENT
Planning

Issued under the Environmental Planning and Assessment Act 1979

Approved Application No. **557 6454**

granted on the **20/4/16** NOTES

Signed **DK**

Sheet No. **35** of **51**

1. FOR SECTION OF DEMOUNTABLES IN STAGE 1B, REFER TO DRAWING AR-DD-2051

CLIENT
Redlands
T +61 2 9905 9802
F +61 2 9909 3228



PROJECT MANAGER
Sandrick Project Directions /
Bloompark Consulting
T +61 2 8860 8494 / +61 2 9957 1473
TOWN PLANNING
Urbis
T +61 2 8233 9900
STRUCTURAL & CIVIL
TTW
T +61 2 9439 7288 F +61 2 9439 3140

ESD, ELECTRICAL & MECHANICAL
Steenen Varming
T +61 2 9967 2200
HYDRAULIC
Insync Services
T +61 9282 3400
ACOUSTIC
Wilkinson Murray
T +61 2 9437 4611

TRAFFIC
Traffix
T +61 8324 8700
LANDSCAPE
Silk Consulting Landscape Architects
T +61 2 9966 1860
QUANTITY SURVEYOR
Rider Levett Bucknall
T +61 2 9922 2277

Rev	Date	Description	Checked	Auth
A	13/05/15	Issued for SSDA ToA	AK	RD
B	08/10/15	Issued for Client Review	AK	RD
C	15/10/15	Issued for SSDA	AK	RD
D	16/11/15	Re-issued for SSDA	AK	RD
E	05/02/16	Re-issued for SSDA	AK	RD

LEGEND

Proj. Dir
RD
Job No.
141111
NSW Nominated Architect:
Robert Denton
Alex Kibble
Reg. No. 5782
Reg. No. 6015
Do not scale drawings. Verify all dimensions on site. Notify architect of all discrepancies.


Proj. Arch
VC
Date
FEB 16
Scale
1 : 200 @ A1




Project
REDLANDS SENIOR CAMPUS
STAGE 1 BUILDING
MONFORD PLACE LEARNING HUB
Drawing Title
TEMPORARY CLASSROOMS - STAGE
1A TO 1B
Drawing No.
AR.DA.2041
Revision
E

Tanner Kibble Denton Architects Pty Ltd
PO Box 660 Darlinghurst NSW 1300 Australia
Level 1, 19 Foster Street, Surry Hills NSW 2010 Australia
T +61 2 9281 4399
F +61 2 9281 4337
www.tkda.com.au



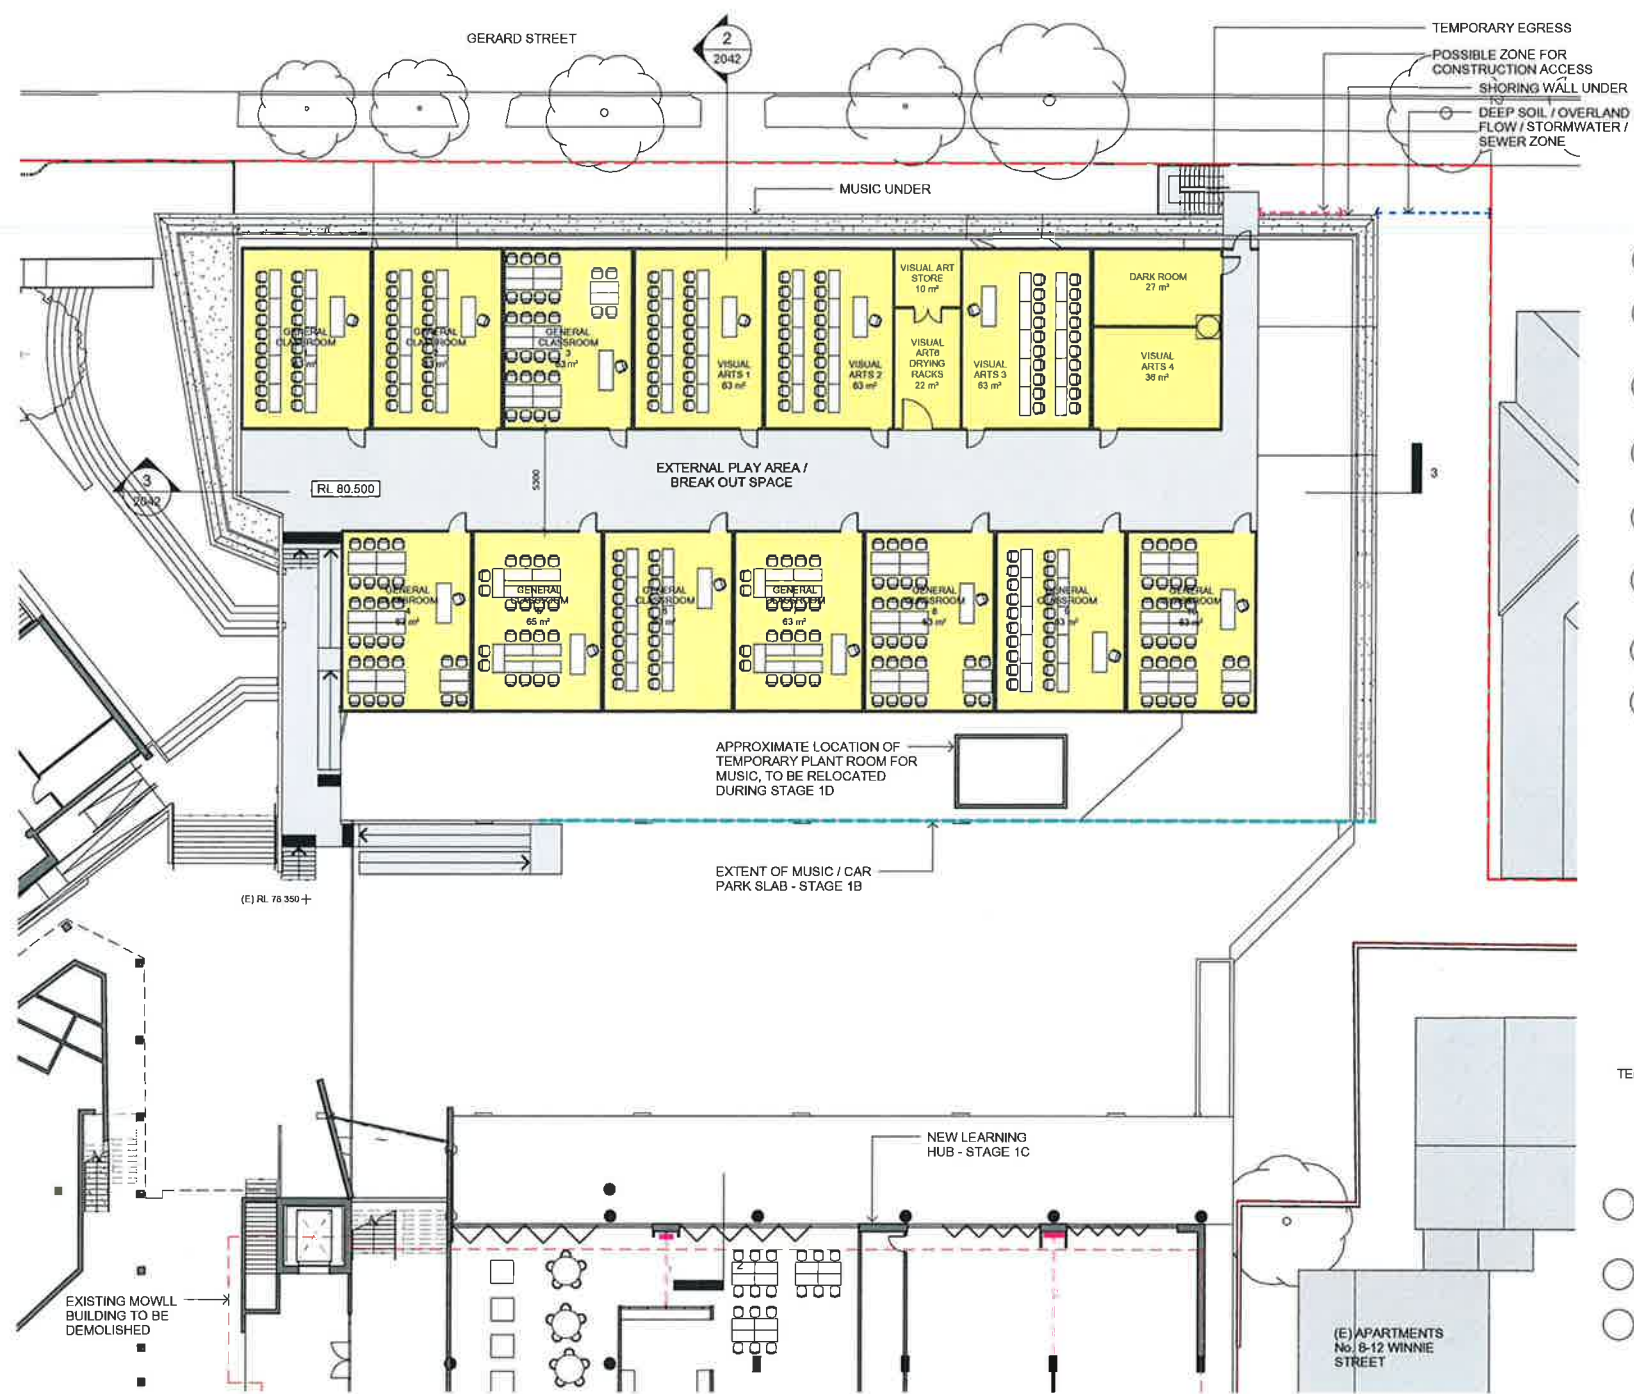

1
2042
TEMPORARY CLASSROOM FLOOR PLAN - STAGE 1C
1 : 200

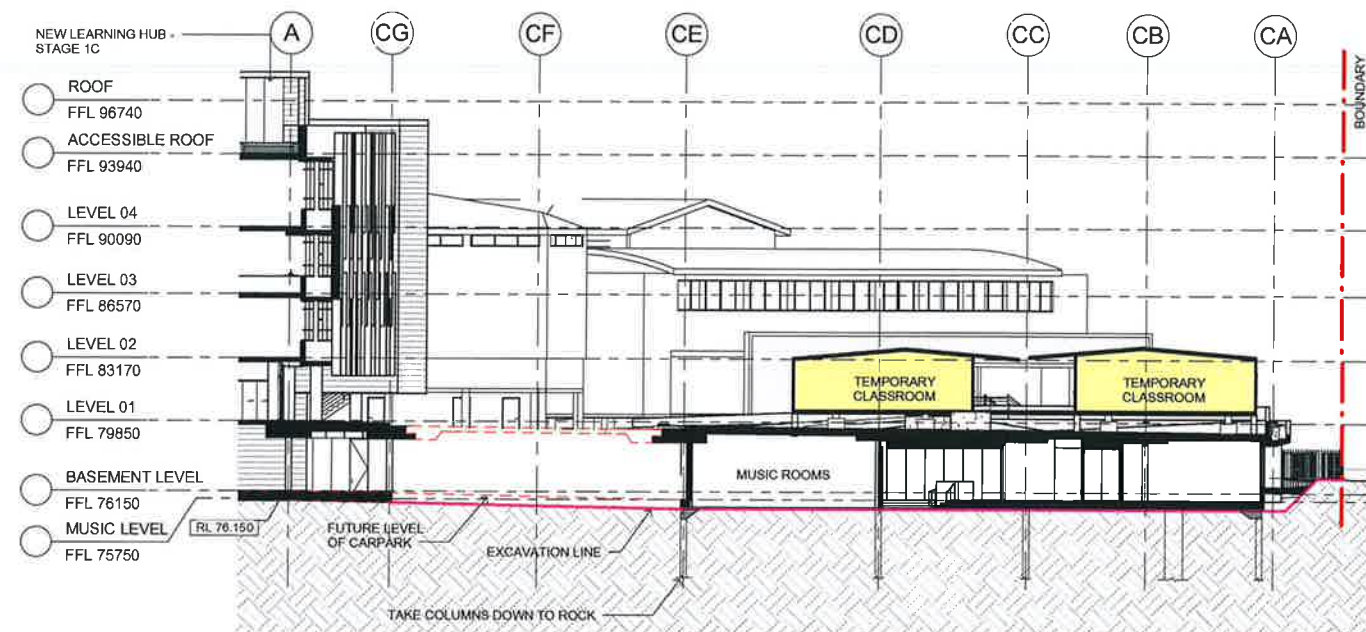

2
2042
TEMPORARY CLASSROOM SECTION 1 - STAGE 1C
1 : 200



3
2042
TEMPORARY CLASSROOM SECTION 2 - STAGE 1C
1 : 200

Approved Application No. **SSD 6454**
granted on the **28/4/16**
Signed **DK**
Sheet No. **36** of **51**

CLIENT Redlands T +61 2 9908 8902 F +61 2 9909 3228	PROJECT MANAGER Sandrick Project Directions / Bloompark Consulting T +61 2 9860 9454 / +61 2 9957 1473 TOWN PLANNING Urbis T +61 2 8233 9900 STRUCTURAL & CIVIL TTW T +61 2 9439 7280 F +61 2 9439 3140	ESD, ELECTRICAL & MECHANICAL Steenen Varming T +61 2 9957 2200 HYDRAULIC Insync Services T +61 9262 3400 ACOUSTIC Wilkinson Murray T +61 2 9437 4611	TRAFFIC Traffix T +61 8324 8700 LANDSCAPE Silk Consulting Landscape Architects T +61 2 9966 1980 QUANTITY SURVEYOR Rider Levett Bucknall T +61 2 9922 2277
--	---	--	--

Rev	Date	Description	Checked	Auth.
A	13/05/15	Issued for SSDA ToA	AK	RD
B	08/10/15	Issued for Client Review	AK	RD
C	15/10/15	Issued for SSDA	AK	RD
D	16/11/15	Re-Issued for SSDA	AK	RD
E	05/02/16	Re-Issued for SSDA	AK	RD

Rev	Date	Description	Checked	Auth.
A	13/05/15	Issued for SSDA ToA	AK	RD
B	08/10/15	Issued for Client Review	AK	RD
C	15/10/15	Issued for SSDA	AK	RD
D	16/11/15	Re-Issued for SSDA	AK	RD
E	05/02/16	Re-Issued for SSDA	AK	RD

Proj. Dir	Proj. Arch	Drawn
RD	VC	VC
Job No.	Date	Scale
141111	FEB 16	1 : 200 @ A1
NSW Nominated Architects: Robert Denton Reg. No. 5782 Alex Kibble Reg. No. 8015		
Do not scale drawings. Verify all dimensions on site. Notify architect of all discrepancies.		

Project REDLANDS SENIOR CAMPUS STAGE 1 BUILDING MONFORD PLACE LEARNING HUB TEMPORARY CLASSROOMS - STAGE 1C Drawing No. AR.DA.2042	Tanner Kibble Denton Architects Pty Ltd PO Box 660 Darlinghurst NSW 1300 Australia Level 1, 19 Foster Street, Surry Hills NSW 2010 Australia T +61 2 9281 4399 F +61 2 9281 4337 www.tkda.com.au
Revision E	TKDArchitects Tanner Kibble Denton



NSW GOVERNMENT
Planning


Issued under the Environmental Planning and Assessment Act 1979

Approved Application No. **SSD 6454**


granted on the **28/4/16**

Signed **DK**

Sheet No. **37** of **51**

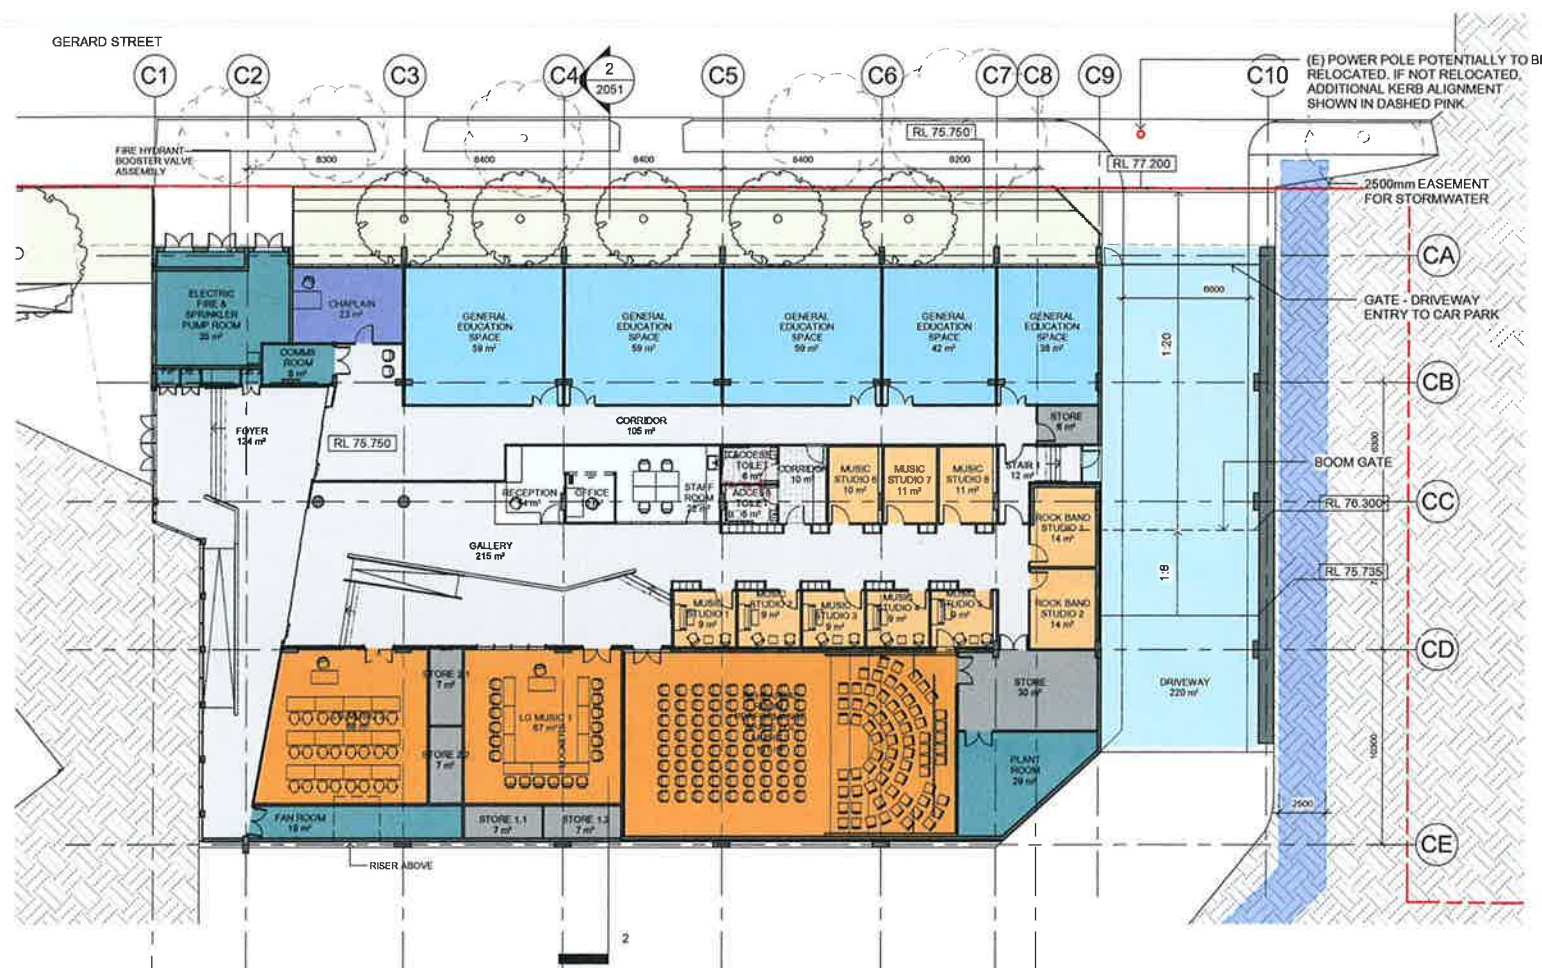

1 BASEMENT PLAN_INTERIM STAGE 1B
2042 1 : 200

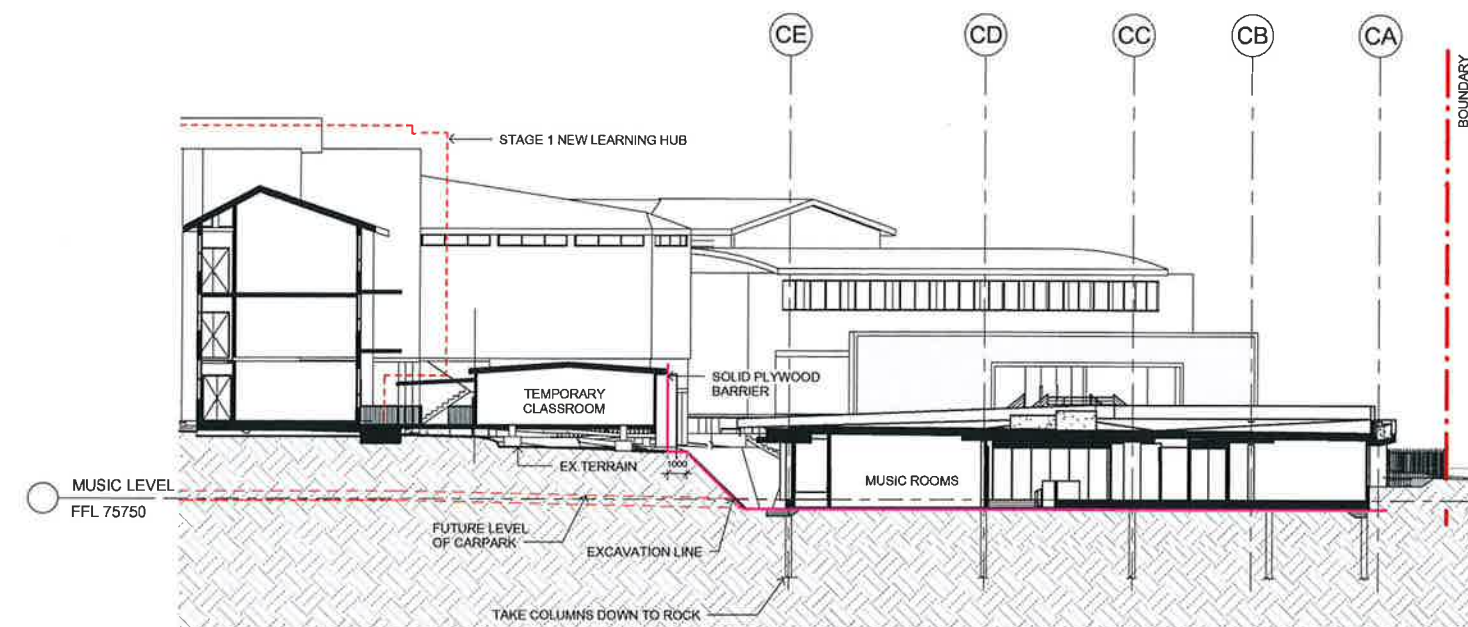

2 INTERIM MUSIC STAGE 1B - SECTION 1
2051 1 : 200

CLIENT
Redlands
T +61 2 9068 6802
F +61 2 9908 3328



PROJECT MANAGER
Sandrick Project Directions / Bloompark Consulting
T +61 2 8860 0404 / +61 2 9957 1473
TOWN PLANNING
Urbis
T +61 2 8233 0900
STRUCTURAL & CIVIL
TTW
T +61 2 9439 7288 F +61 2 9439 3148

ESD, ELECTRICAL & MECHANICAL
Steenen Varming
T +61 2 9067 2200
HYDRAULIC
Insync Services
T +61 0262 3400
ACOUSTIC
Wilkinson Murray
T +61 2 0437 4011

TRAFFIC
Traffix
T +61 8324 8700
LANDSCAPE
Silk Consulting Landscape Architects
T +61 2 9996 1090
QUANTITY SURVEYOR
Rider Levett Bucknall
T +61 2 9922 2277

Rev	Date	Description	Checked	Auth.
A	13/05/15	Issued for SSDA ToA	AK	RD
B	08/10/15	Issued for Client Review	AK	RD
C	15/10/15	Issued for SSDA	AK	RD
D	18/11/15	Re-Issued for SSDA	AK	RD
E	05/02/16	Re-Issued for SSDA	AK	RD

Checked	Auth.
AK	RD
AK	RD
AK	RD
AK	RD
AK	RD

LEGEND
Proj. Dir
RD
Proj. Arch
VC
Drawn
VC
Job No.
141111
Date
FEB 16
Scale
1 : 200 @ A1

NSW Nominated Architects:
Robert Denton
Alex Kibble
Reg. No. 5782
Reg. No. 6016
Do not scale drawings. Verify all dimensions on site. Notify architect of all discrepancies.

Project
**REDLANDS SENIOR CAMPUS
STAGE 1 BUILDING
MONFORD PLACE LEARNING HUB**
Drawing Title
MUSIC STAGE 1B
Drawing No.
AR.DA.2051
Revision
E

Tanner Kibble Denton Architects Pty Ltd
PO Box 600 Darlinghurst NSW 1300 Australia
Level 1, 19 Foster Street, Surry Hills NSW 2010 Australia
T +61 2 9281 4399
F +61 2 9281 4337
www.tkda.com.au



TKD Architects
Tanner Kibble Denton



1 NORTH ELEVATION - GERARD STREET
1 : 200



NSW GOVERNMENT
Planning

Issued under the Environmental Planning and Assessment Act 1979

Approved Application No. **SSD 6454**

granted on the **28/4/16**

Signed **DK**

Sheet No. **38** of **51**



2 NORTH ELEVATION
1 : 200

CLIENT
Redlands
T +61 2 9599 0002
F +61 2 9599 3228



PROJECT MANAGER
Sandrick Project Directions / Bloompark Consulting
T +61 2 8880 9484 / +61 2 9557 1473
TOWN PLANNING
Urbis
T +61 2 8233 9900
STRUCTURAL & CIVIL
TTW
T +61 2 9439 7288 F +61 2 9439 3146

ESD, ELECTRICAL & MECHANICAL
Steenen Varming
T +61 2 9987 2200
HYDRAULIC
Insync Services
T +61 0282 3400
ACOUSTIC
Wilkinson Murray
T +61 2 9437 4511

TRAFFIC
Traffic
T +61 8324 6700
LANDSCAPE
Silk Consulting Landscape Architects
T +61 2 9988 1990
QUANTITY SURVEYOR
Rider Levett Bucknall
T +61 2 0922 2277

Rev	Date	Description	Checked	Auth.
A	13/05/15	Issued for SSDA ToA	AK	RD
B	08/10/15	Issued for Client Review	AK	RD
C	15/10/15	Issued for SSDA	AK	RD
D	16/11/15	Re-issued for SSDA	AK	RD
E	05/02/16	Re-issued for SSDA	AK	RD

LEGEND
AW ALUMINIUM WINDOW
BAL/G BALUSTRADE - GLASS
(E) EXISTING
EWC 1 EXTERNAL WALL CLADDING 1
EWC 2 EXTERNAL WALL CLADDING 2
FG FIXED GLASS
GD GLAZED DOOR
MW/P METALWORK - PAINT
OF/C OFF FORM CONCRETE - PAINT
PMC PREFINISHED METAL CLADDING
PVF PREFINISHED VERTICAL FIN
RC/OF REINFORCED CONCRETE - OFF FORM
HSS HORIZONTAL SUNSHADE

Proj. Dir	Proj. Arch	Drawn
RD	VC	VC/CL/HC
Job No.	Date	Scale
141111	FEB 16	1 : 200 @ A1

NSW Notified Architects:
Robert Denton Reg. No. 5782
Alex Kibble Reg. No. 6015
Do not scale drawings. Verify all dimensions on site. Notify architect of all discrepancies.

Project
**REDLANDS SENIOR CAMPUS
STAGE 1 BUILDING
MONFORD PLACE LEARNING HUB**
Drawing Title
ELEVATIONS SHEET 01


Drawing No.
AR.DA.3001

Revision
E


Tanner Kibble Denton Architects Pty Ltd
PO Box 680 Darlinghurst NSW 1300 Australia
Level 1, 19 Foster Street, Surry Hills NSW 2010 Australia
T +61 2 9281 4399
F +61 2 9281 4337
www.tkda.com.au



TKD Architects
Tanner Kibble Denton

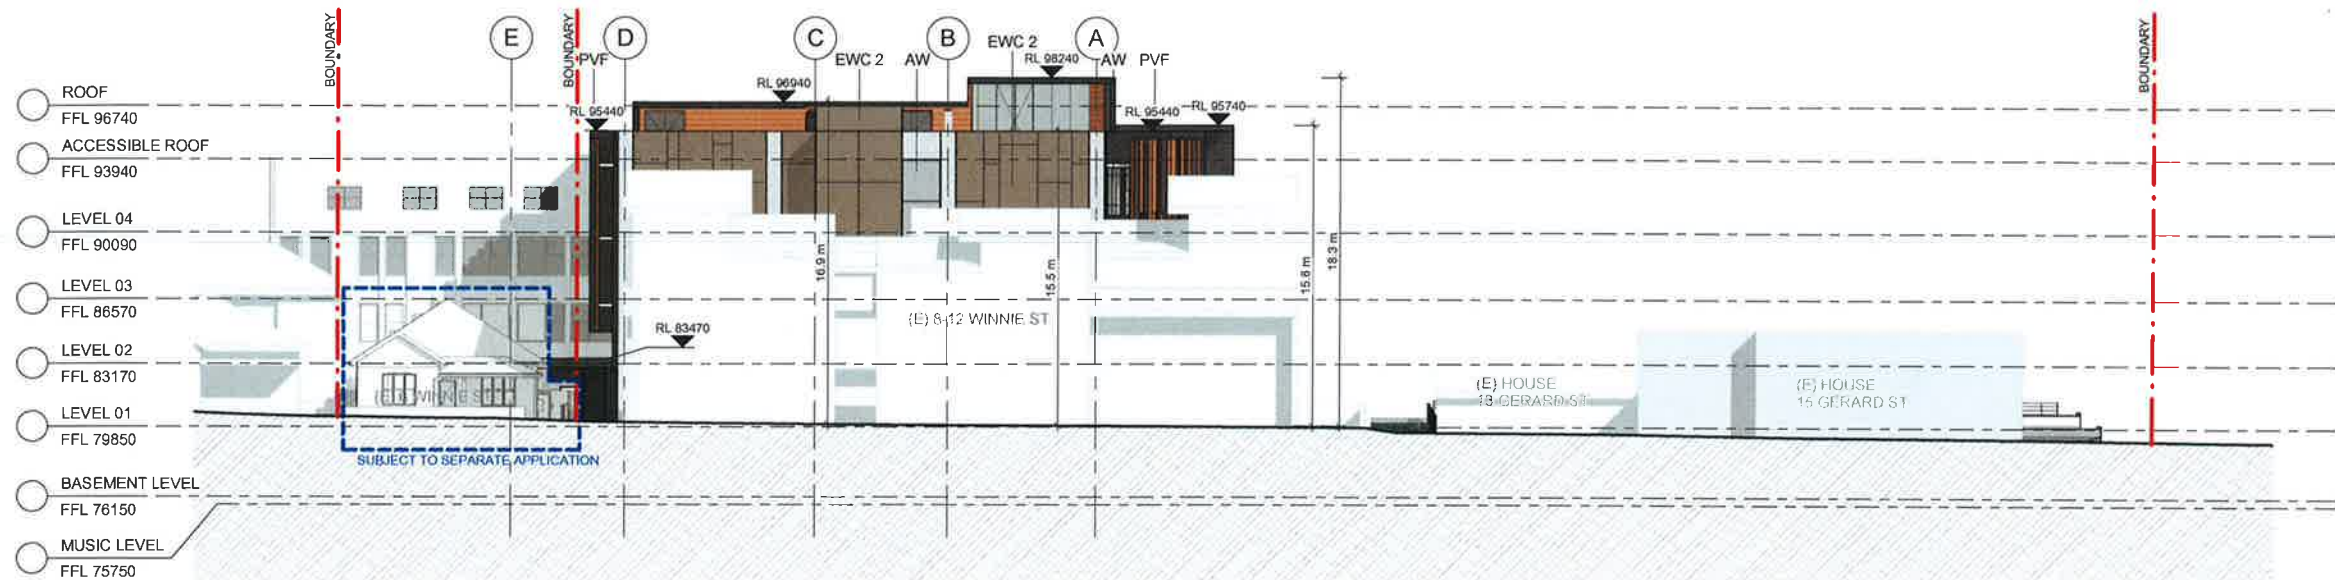

1 EAST ELEVATION - WINNIE STREET
0000 1 : 200

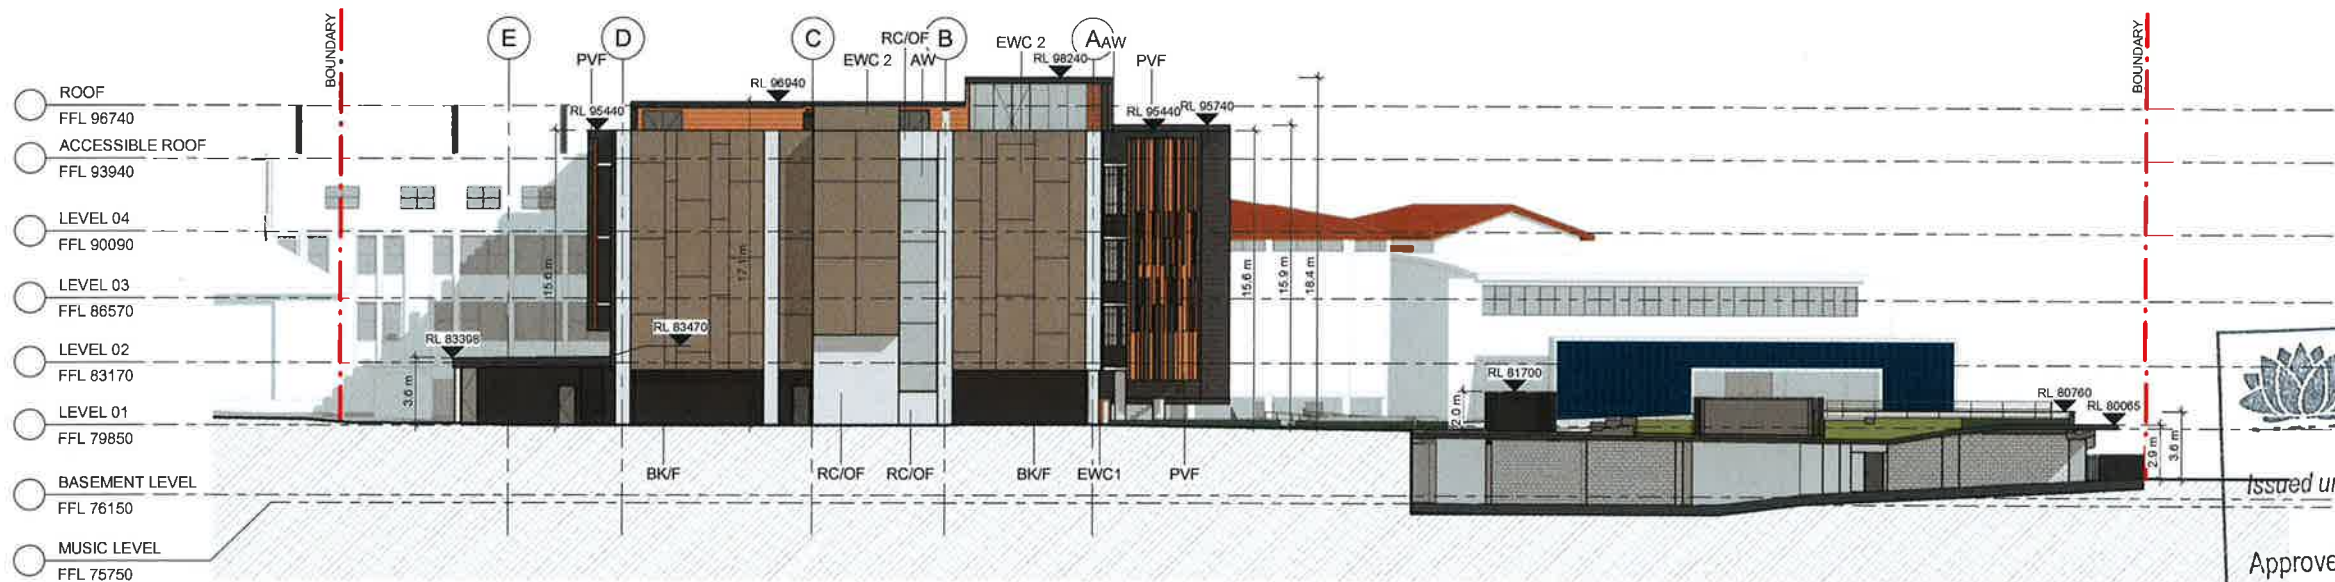

2 EAST ELEVATION
2002 1 : 200



NSW GOVERNMENT
Planning

Issued under the Environmental Planning and Assessment Act 1979

Approved Application No. **SSB 6454**

granted on the **28/4/16**

Signed **DK**

Sheet No. **39** of **51**

CLIENT
Redlands

T +61 2 9988 6802
F +61 2 9908 3228



PROJECT MANAGER
Sandrick Project Directions /
Bloompark Consulting

T +61 2 8860 0404 / +61 2 9857 1473

TOWN PLANNING
Urblis

T +61 2 8233 9900

STRUCTURAL & CIVIL
TTW

T +61 2 9439 7288 F +61 2 9439 3146

ESD, ELECTRICAL & MECHANICAL
Steenen Varming

T +61 2 9907 2200

HYDRAULIC
Insync Services

T +61 9282 3400

ACOUSTIC
Wilkinson Murray

T +61 2 9437 4611

TRAFFIC
Traffix

T +61 8324 8700

LANDSCAPE
Silk Consulting Landscape Architects

T +61 2 9996 1980

QUANTITY SURVEYOR
Rider Levett Bucknall

T +61 2 8922 2277

Rev	Date	Description	Checked	Auth.
A	13/05/15	Issued for SSDA ToA	AK	RD
B	08/10/15	Issued for Client Review	AK	RD
C	15/10/15	Issued for SSDA	AK	RD
D	16/11/15	Re-Issued for SSDA	AK	RD
E	05/02/16	Re-Issued for SSDA	AK	RD

Rev	Date	Description	Checked	Auth.
AW		ALUMINIUM WINDOW		
BAL/G		BALUSTRADE - GLASS		
(E)		EXISTING		
EW1		EXTERNAL WALL CLADDING 1		
EW2		EXTERNAL WALL CLADDING 2		
FG		FIXED GLASS		
GD		GLAZED DOOR		
MMWP		METALWORK - PAINT		
OF/CP		OFF FORM CONCRETE - PAINT		
PMO		PREFINISHED METAL CLADDING		
PVF		PREFINISHED VERTICAL FIN		
RC/OF		REINFORCED CONCRETE - OFF FORM		
HSS		HORIZONTAL SUNSHADE		

Proj. Dir	Proj. Arch	Drawn
RD	VC	VC/CL/HC
Job No.	Date	Scale
141111	FEB 16	1 : 200 @ A1

NSW Nominated Architects:
Robert Denton Reg. No. 5782
Alex Kibble Reg. No. 6015

Do not scale drawings. Verify all dimensions on site. Notify architect of all discrepancies

Project
REDLANDS SENIOR CAMPUS
STAGE 1 BUILDING
MONFORD PLACE LEARNING HUB
Drawing Title
ELEVATIONS SHEET 02

Drawing No.
AR.DA.3002

Revision
E

Tanner Kibble Denton Architects Pty Ltd
PO Box 680 Darlinghurst NSW 1300 Australia
Level 1, 19 Foster Street, Surry Hills NSW 2010 Australia
T +61 2 9281 4399
F +61 2 9281 4337
www.tkda.com.au

TKD Architects
Tanner Kibble Denton



NSW GOVERNMENT
Planning

Issued under the Environmental Planning and Assessment Act 1979

Approved Application No. **SSD 6454**

granted on the **28/4/16**

Signed **DK**

Sheet No. **40** of **51**

PROPOSED MATERIALS AND COLOURS

	BK/F	BRICKWORK - FACE		AW	ALUMINIUM WINDOW		HSS	HORIZONTAL SUNSHADE
	EWC1	EXTERNAL WALL CLADDING 1		FG	FIXED GLASS		PMC	PREFINISHED METAL CLADDING
	EWC2	EXTERNAL WALL CLADDING 2		GD	GLAZED DOOR		RC/OF	REINFORCED CONCRETE - OFF FORM
	PVF	PREFINISHED VERTICAL FIN		MW/P	METALWORK - PAINT		OFC/P	OFF FORM CONCRETE - PAINT

CLIENT

Redlands

T +61 2 9968 6802
F +61 2 9906 9228

REDLANDS

LET YOUR LIGHT SHINE



PROJECT MANAGER

Sandrick Project Directions /
Bloompark Consulting

T +61 2 8800 9494 / +61 2 9957 1473

TOWN PLANNING

Urbis

T +61 2 8233 9900

STRUCTURAL & CIVIL

TTW

T +61 2 9430 7288 F +61 2 9430 3148

ESD, ELECTRICAL & MECHANICAL

Steenen Varming

T +61 2 9967 2200

HYDRAULIC

Insync Services

T +61 2 9262 3400

ACOUSTIC

Wilkinson Murray

T +61 2 9437 4611

TRAFFIC

Traffix

T +61 8324 8700

LANDSCAPE

Silk Consulting Landscape Architects

T +61 2 9965 1990

QUANTITY SURVEYOR

Rider Levett Bucknall

T +61 2 0622 2277

Rev

Date

Description

Checked

Auth.

A

13/05/15

Issued for SSDA ToA

AK

RD

B

08/10/15

Issued for Client Review

AK

RD

C

15/10/15

Issued for SSDA

AK

RD

D

16/11/15

Re-Issued for SSDA

AK

RD

E

05/02/16

Re-Issued for SSDA

AK

RD

LEGEND

AW

ALUMINIUM WINDOW

BAL/G

BALUSTRADE - GLASS

(E)

EXISTING

EWC 1

EXTERNAL WALL CLADDING 1

EWC 2

EXTERNAL WALL CLADDING 2

FG

FIXED GLASS

GD

GLAZED DOOR

MW/P

METALWORK - PAINT

OFC/P

OFF FORM CONCRETE - PAINT

PMC

PREFINISHED METAL CLADDING

PVF

PREFINISHED VERTICAL FIN

RC/OF

REINFORCED CONCRETE - OFF FORM

HSS

HORIZONTAL SUNSHADE

Proj. Dir

Proj. Arch

Drawn

RD

VC

VC/CL/HC

Job No.

Date

Scale

141111

FEB 16

1 : 200 @ A1

NSW Nominated Architects:
Robert Denton Reg. No. 5782
Alex Kibble Reg. No. 6015

Do not scale drawings. Verify all dimensions on site. Notify architect of all discrepancies

Project

REDLANDS SENIOR CAMPUS
STAGE 1 BUILDING
MONFORD PLACE LEARNING HUB

Drawing Title

ELEVATIONS SHEET 03

Drawing No.

AR.DA.3003

Revision


E

Tanner Kibble Denton Architects Pty Ltd

PO Box 660 Darlinghurst NSW 1300 Australia
Level 1, 19 Foster Street, Surry Hills NSW 2010 Australia
T +61 2 9281 4399
F +61 2 9281 4337
www.tkda.com.au

TKDArchitects

Tanner Kibble Denton

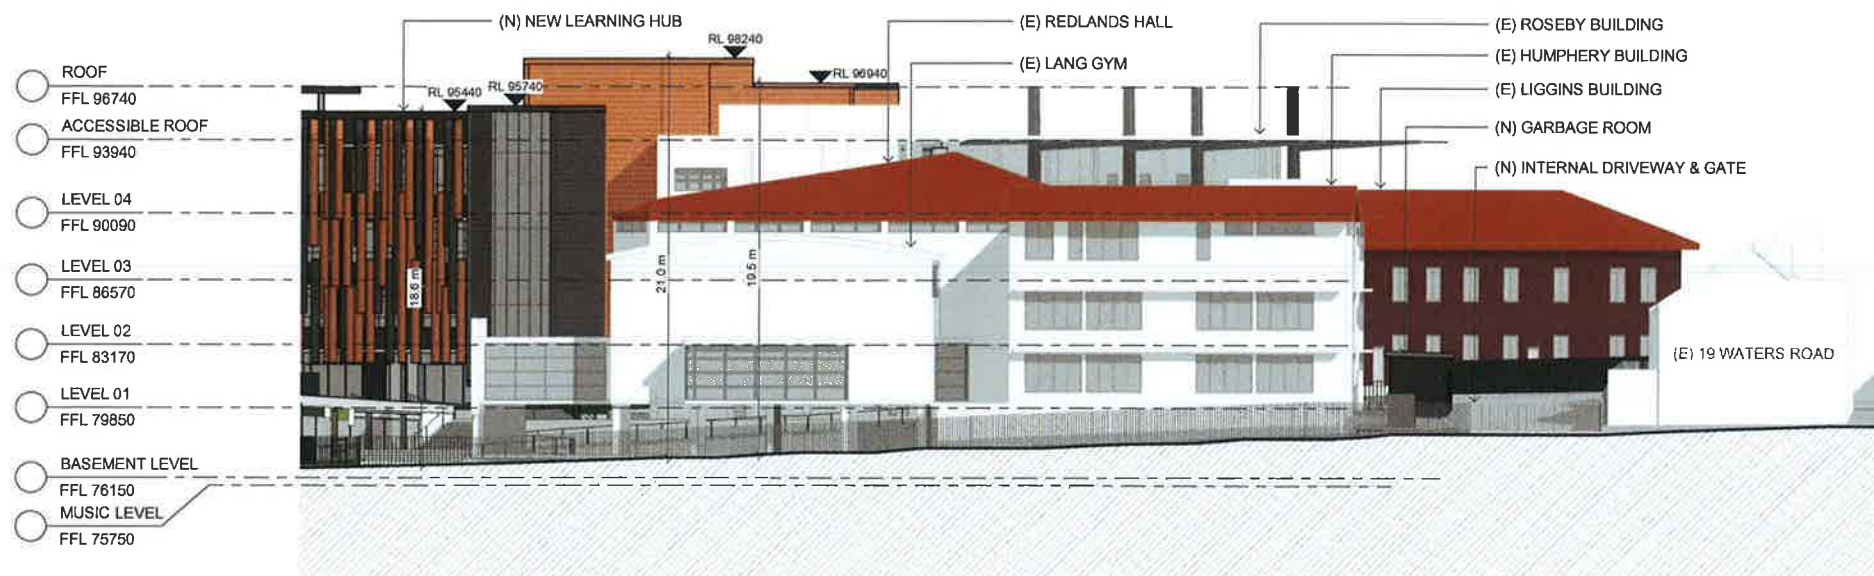

1
2002
WATERS ROAD ELEVATION
1 : 200



NSW GOVERNMENT
Planning


Issued under the Environmental Planning and Assessment Act 1979

Approved Application No. **SSD 6454**

granted on the **28/4/16**

Signed **PK**

Sheet No. **41** of **51**

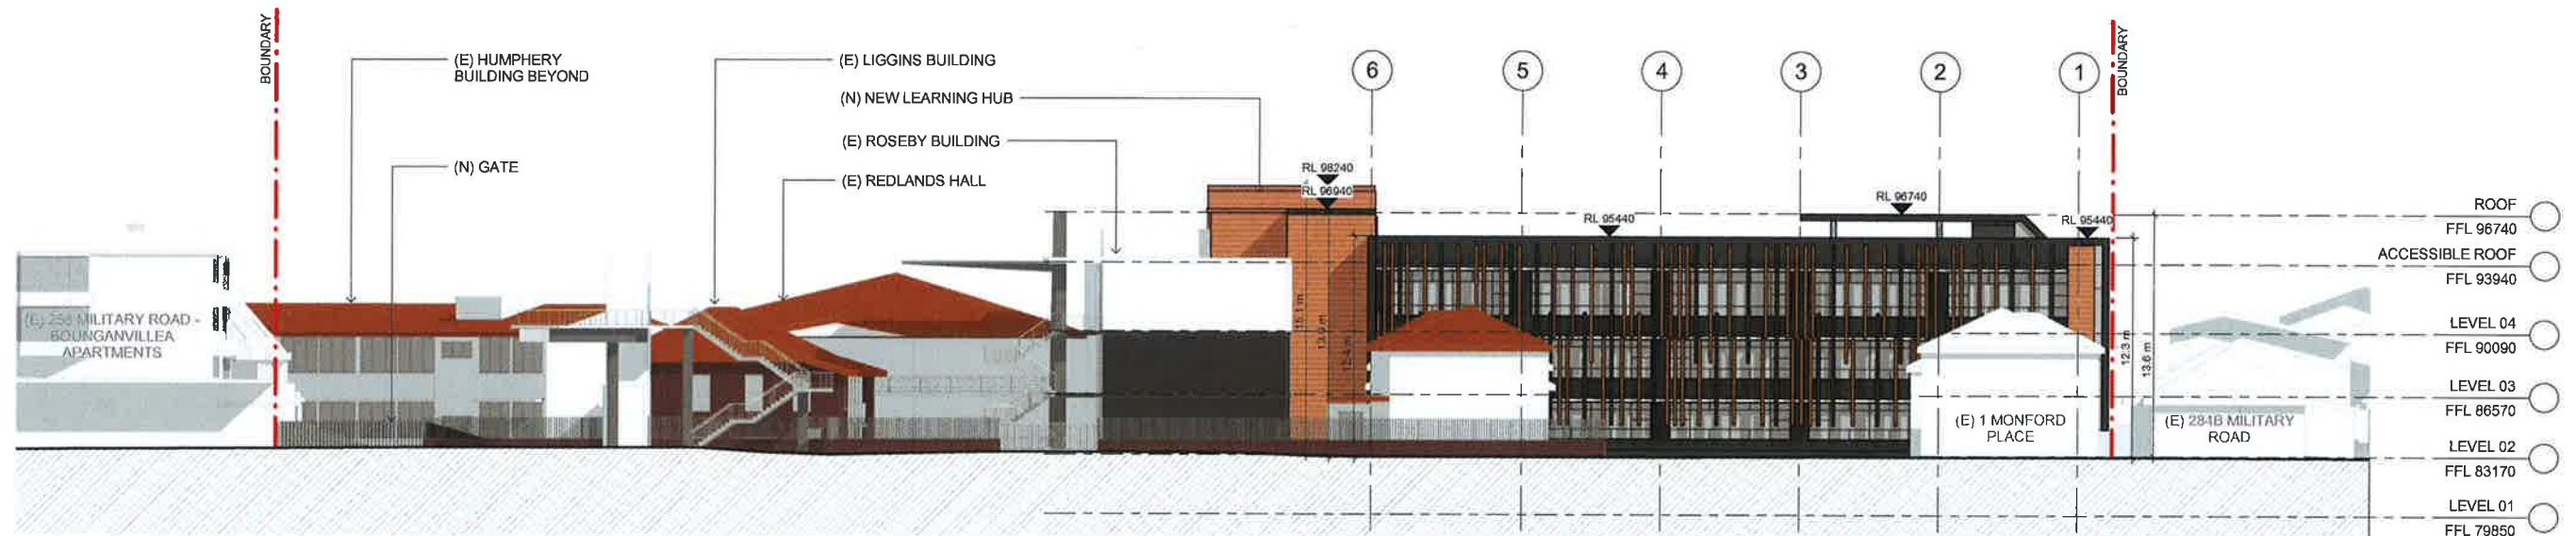

2
2003
MILITARY ROAD ELEVATION
1 : 200

CLIENT
Redlands

T +61 2 9906 0902
F +61 2 9909 3328



PROJECT MANAGER
Sandrick Project Directions /
Bloompark Consulting

T +61 2 8800 0404 / +61 2 9957 1473

TOWN PLANNING

Urbis

T +61 2 8233 0900

STRUCTURAL & CIVIL

TTW

T +61 2 9430 7288 F +61 2 9430 3148

ESD, ELECTRICAL & MECHANICAL
Steenen Varming

T +61 2 9987 2200

HYDRAULIC

Insync Services

T +61 2 9282 3400

ACOUSTIC

Wilkinson Murray

T +61 2 9437 4811

TRAFFIC
Traffix

T +61 6324 8700

LANDSCAPE

Silk Consulting Landscape Architects

T +61 2 9998 1000

QUANTITY SURVEYOR

Rider Levett Bucknall

T +61 2 9822 2277

Rev	Date	Description	Checked	Auth.
A	13/05/15	Issued for SSDA ToA	AK	RD
B	08/10/15	Issued for Client Review	AK	RD
C	15/10/15	Issued for SSDA	AK	RD
D	18/11/15	Re-Issued for SSDA	AK	RD
E	05/02/16	Re-Issued for SSDA	AK	RD

Checked	Auth.
AK	RD
AK	RD
AK	RD
AK	RD
AK	RD

LEGEND

Proj. Dir	Proj. Arch	Drawn
RD	VC	Author
Job No.	Date	Scale
141111	FEB 16	1 : 200 @ A1

NSW Nominated Architects:
Robert Denton Reg. No. 6782
Alex Kibble Reg. No. 6016

Do not scale drawings. Verify all dimensions on site. Notify architect of all discrepancies

Project
REDLANDS SENIOR CAMPUS
STAGE 1 BUILDING
MONFORD PLACE LEARNING HUB
Drawing Title
ELEVATIONS SHEET 04

Drawing No.
AR.DA.3004

Revision
E

Tanner Kibble Denton Architects Pty Ltd
PO Box 660 Darlinghurst NSW 1300 Australia
Level 1, 19 Foster Street, Surry Hills NSW 2010 Australia
T +61 2 9281 4399
F +61 2 9281 4337
www.tkda.com.au





1
2002
WEST ELEVATION 1
1 : 200



NSW GOVERNMENT
Planning


Issued under the Environmental Planning and Assessment Act 1979

Approved Application No. **SSD 6454**

granted on the **28/4/16**

Signed **DK**

Sheet No. **42** of **51**

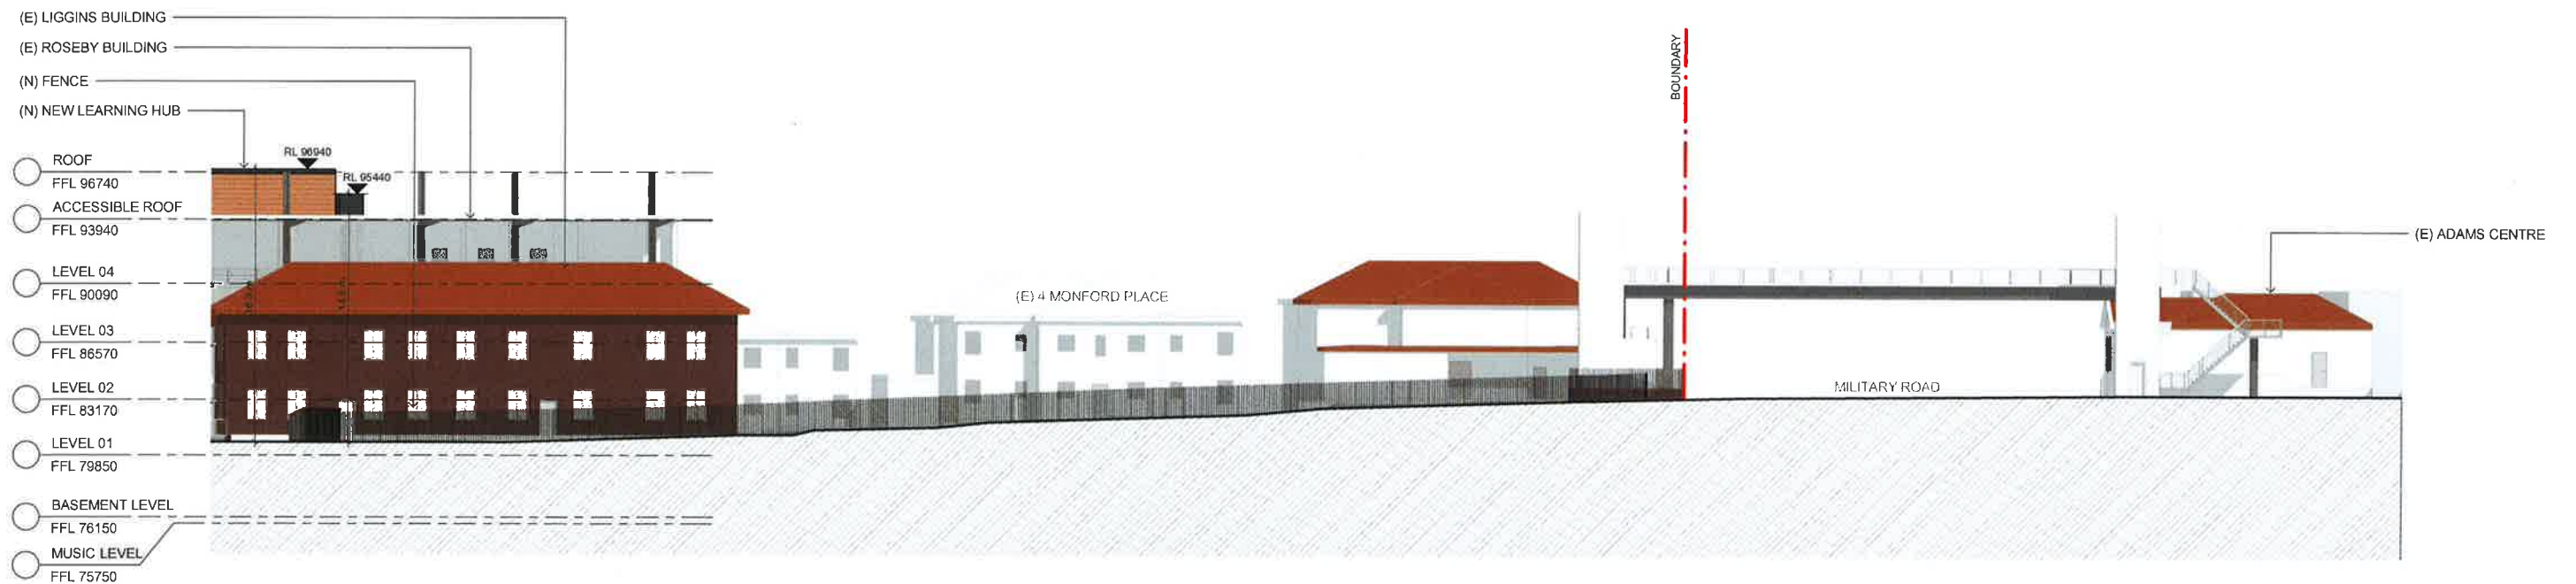

2
2002
WEST ELEVATION 2
1 : 200

CLIENT
Redlands

T +61 2 9958 9802
F +61 2 9959 3228



PROJECT MANAGER
Sandrick Project Directions /
Bloompark Consulting

T +61 2 8860 9484 / +61 2 9957 1473

TOWN PLANNING
Urbis

T +61 2 8233 9900

STRUCTURAL & CIVIL
TTW

T +61 2 9439 7288 F +61 2 9439 3145

ESD, ELECTRICAL & MECHANICAL
Steensen Varming

T +61 2 9987 2200

HYDRAULIC
Insync Services

T +61 8282 3400

ACOUSTIC
Wilkinson Murray

T +61 2 8437 4811

TRAFFIC
Trafix

T +61 8324 8700

LANDSCAPE
Silk Consulting Landscape Architects

T +61 2 9956 1950

QUANTITY SURVEYOR
Rider Levett Bucknall

T +61 2 9922 2277

Rev	Date	Description	Checked	Auth.
A	13/05/15	Issued for SSDA ToA	AK	RD
B	08/10/15	Issued for Client Review	AK	RD
C	15/10/15	Issued for SSDA	AK	RD
D	18/11/15	Re-issued for SSDA	AK	RD
E	05/02/16	Re-issued for SSDA	AK	RD

Checked	Auth.
AK	RD
AK	RD
AK	RD
AK	RD
AK	RD

LEGEND

Proj. Dir	Proj. Arch	Drawn
RD	VC	Author
Job No.	Date	Scale
141111	FEB 16	1 : 200 @ A1

NSW Nominated Architects
Robert Denton Reg. No. 5782
Alex Kibble Reg. No. 6015


Do not scale drawings. Verify all dimensions on site. Notify architect of all discrepancies

Project
**REDLANDS SENIOR CAMPUS
STAGE 1 BUILDING
MONFORD PLACE LEARNING HUB**
Drawing Title
ELEVATIONS SHEET 05

Drawing No.
AR.DA.3005
Revision
E

Tanner Kibble Denton Architects Pty Ltd
PO Box 860 Darlinghurst NSW 1300 Australia
Level 1, 19 Foster Street, Surry Hills NSW 2010 Australia
T +61 2 9281 4399
F +61 2 9281 4337
www.tkda.com.au




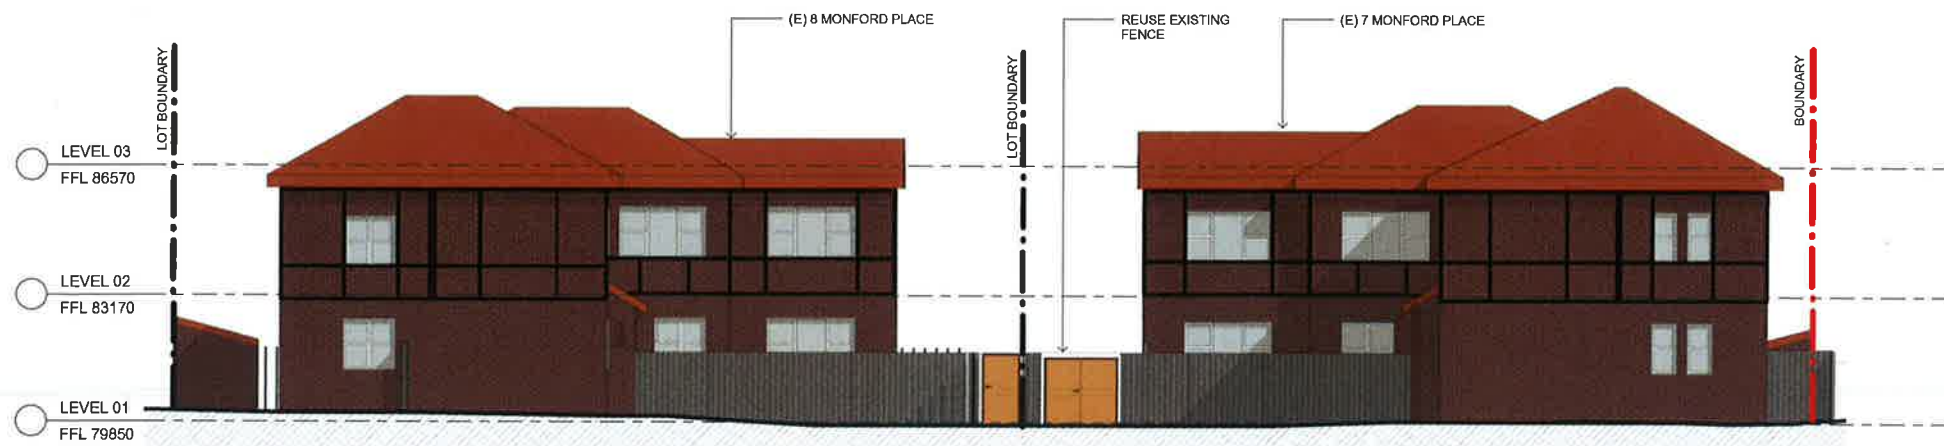

1 SOUTH ELEVATION - 7 & 8 MONFORD PL
2031 1 : 100



2 EAST ELEVATION - 8 MONFORD PLACE
2031 1 : 100

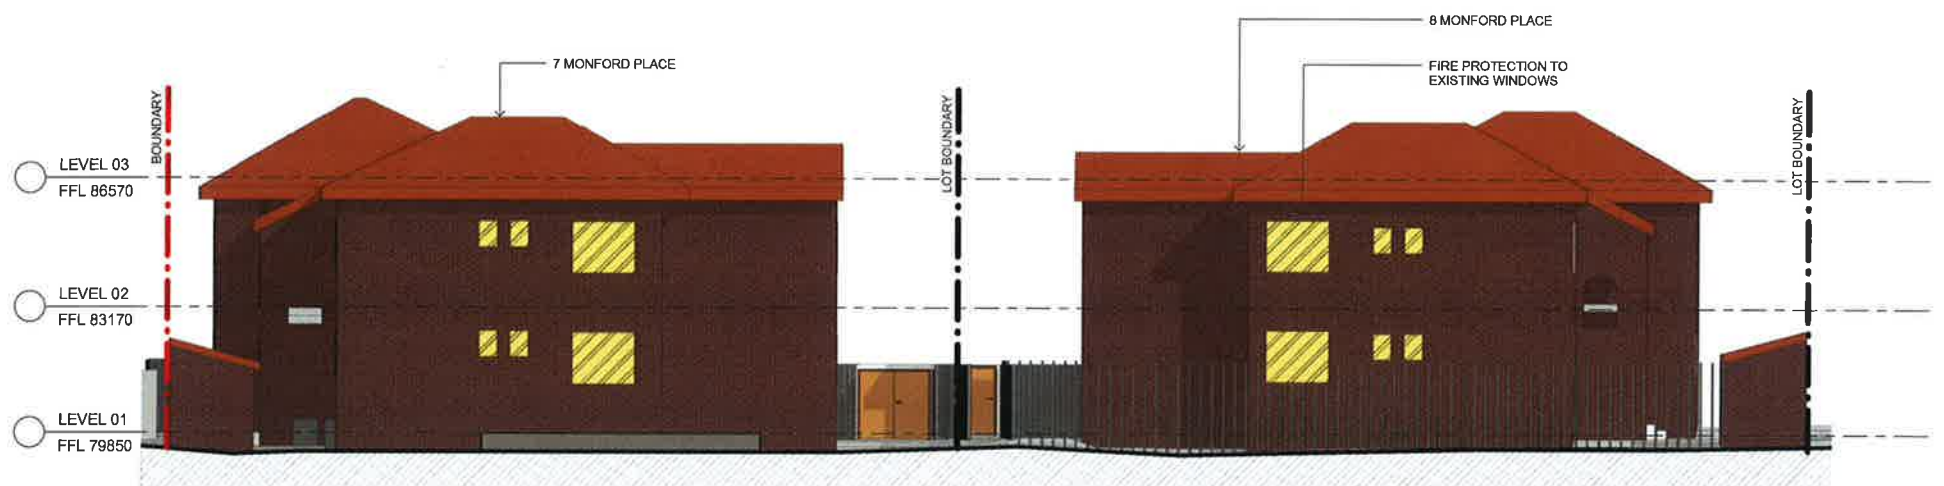


4 NORTH ELEVATION - 7 & 8 MONFORD PL
2031 1 : 100



3 WEST ELEVATION - 7 MONFORD PLACE
2031 1 : 100



5 EAST ELEVATION - 7 MONFORD PLACE
2031 1 : 100

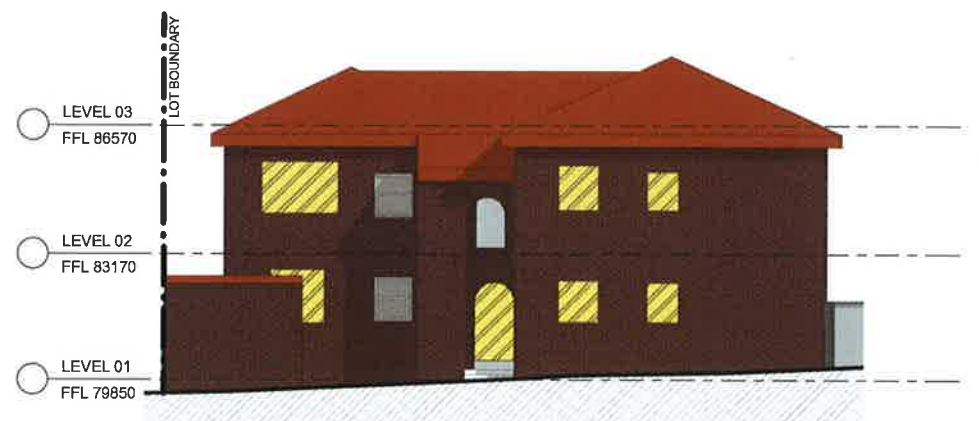

6 WEST ELEVATION - 8 MONFORD PLACE
2031 1 : 100



NSW GOVERNMENT
Planning

Issued under the Environmental Planning and Assessment Act 1979

Approved Application No. **SSD 6454**

granted on the **28/4/16**

Signed **DL**

Sheet No. **43** of **51**

CLIENT
Redlands

T +61 2 9955 9902
F +61 2 9909 3226



PROJECT MANAGER
Sandrick Project Directions /
Bloomark Consulting

T +61 2 9680 8464 / +61 2 9607 1473

TOWN PLANNING
Urbis

T +61 2 8233 9900

STRUCTURAL & CIVIL
TTW

T +61 2 9439 7268 F +61 2 9439 3146

ESD, ELECTRICAL & MECHANICAL
Steenen Varming

T +61 2 9067 2200

HYDRAULIC
Insync Services

T +61 6262 3400

ACOUSTIC
Wilkinson Murray

T +61 2 9437 4611

TRAFFIC
Traffix

T +61 8324 8700

LANDSCAPE
Silk Consulting Landscape Architects

T +61 2 9900 1960

QUANTITY SURVEYOR
Rider Levett Bucknall

T +61 2 9022 2277

Rev	Date	Description	Checked	Auth.
A	13/05/15	Issued for SSDA ToA	AK	RD
B	08/10/15	Issued for Client Review	AK	RD
C	15/10/15	Issued for SSDA	AK	RD
D	16/11/15	Re-issued for SSDA	AK	RD
E	05/02/16	Re-issued for SSDA	AK	RD

LEGEND
FIRE PROTECTION TO (E) WINDOWS
(N) NEW
(E) EXISTING

Proj. Dir	Proj. Arch	Drawn
RD	VC	VC / CL

Job No.	Date	Scale
141111	FEB 16	1 : 100 @ A1

NSW Nominated Architects:
Robert Denton
Alex Kibble
Reg. No. 5782
Reg. No. 6015

Do not scale drawings. Verify all dimensions on site. Notify architect of all discrepancies

Project
REDLANDS SENIOR CAMPUS
STAGE 1 BUILDING
MONFORD PLACE LEARNING HUB

Drawing Title
ELEVATIONS SHEET 06 - 7 & 8
MONFORD PLACE


Drawing No.
AR.DA.3031

Revision
E


Tanner Kibble Denton Architects Pty Ltd
PO Box 680 Darlinghurst NSW 1300 Australia
Level 1, 19 Foster Street, Surry Hills NSW 2010 Australia

T +61 2 9281 4399
F +61 2 9281 4337
www.tkda.com.au

TKDArchitects
Tanner Kibble Denton

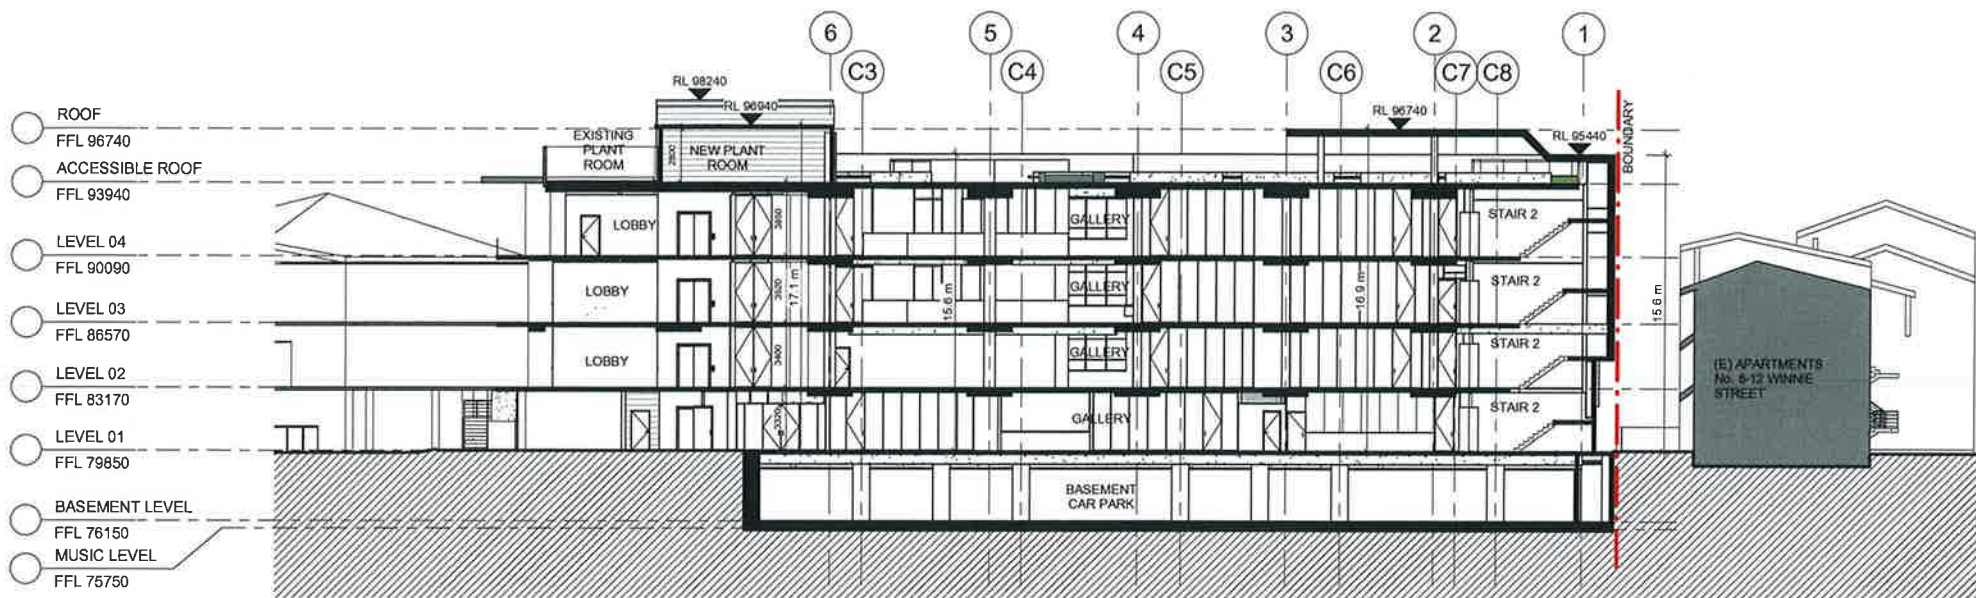

1
2001
SECTION 1
1 : 200

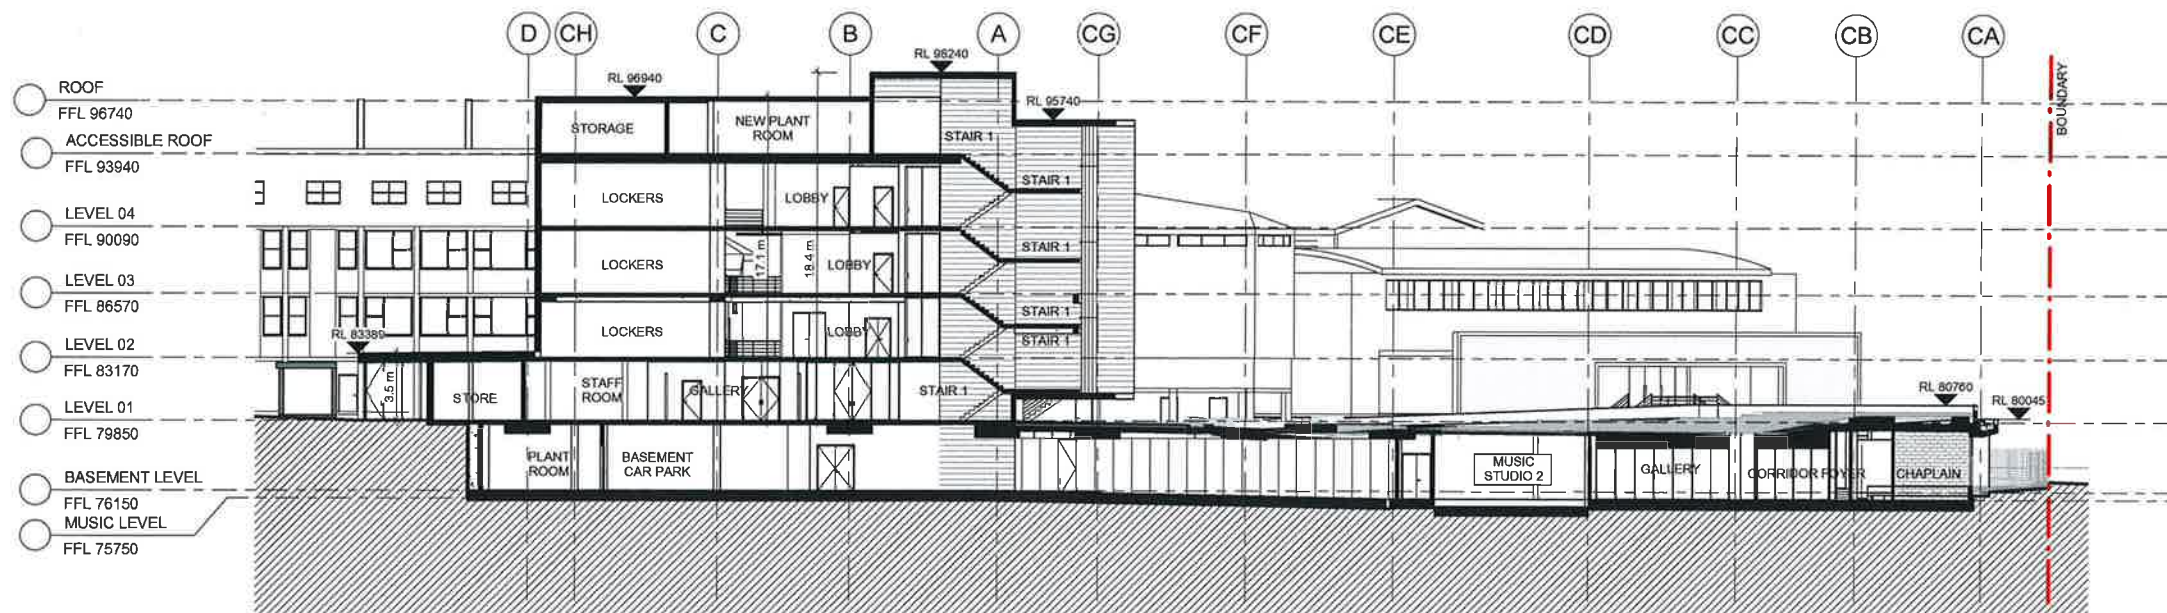

2
2001
SECTION 2
1 : 200



NSW GOVERNMENT
Planning

Issued under the Environmental Planning and Assessment Act 1979

Approved Application No. **SSD 6454**

granted on the **28/4/16**

Signed **DL**

Sheet No. **44** of **51**

CLIENT
Redlands
T +61 2 9968 9802
F +61 2 9909 3228



PROJECT MANAGER
Sandrick Project Directions / Bloompark Consulting
T +61 2 3690 8484 / +61 2 9957 1473
TOWN PLANNING
Urbis
T +61 2 8233 9900
STRUCTURAL & CIVIL
TTW
T +61 2 9430 7288 F +61 2 9430 3145

ESD, ELECTRICAL & MECHANICAL
Steenen Varming
T +61 2 9967 2200
HYDRAULIC
Insync Services
T +61 8202 3400
ACOUSTIC
Wilkinson Murray
T +61 2 9437 4611

TRAFFIC
Traffix
T +61 8324 8700
LANDSCAPE
Silk Consulting Landscape Architects
T +61 2 9066 1950
QUANTITY SURVEYOR
Rider Levett Bucknall
T +61 2 9922 2277

Rev	Date	Description	Checked	Auth.
A	13/05/15	Issued for SSDA ToA	AK	RD
B	08/10/15	Issued for Client Review	AK	RD
C	15/10/15	Issued for SSDA	AK	RD
D	16/11/15	Re-issued for SSDA	AK	RD
E	05/02/16	Re-issued for SSDA	AK	RD

LEGEND

Proj. Dir
RD
Job No.
141111
NSW Nominated Architect:
Robert Denton Reg. No. 5782
Alex Kibble Reg. No. 6015
Do not scale drawings. Verify all dimensions on site. Notify architect of all discrepancies

Proj. Arch
VC
Date
FEB 16
Scale
1 : 200 @ A1


Project
**REDLANDS SENIOR CAMPUS
STAGE 1 BUILDING
MONFORD PLACE LEARNING HUB**
Drawing Title
SECTIONS SHEET 01

Drawing No.
AR.DA.3101


Revision
E

Tanner Kibble Denton Architects Pty Ltd
PO Box 680 Darlinghurst NSW 1300 Australia
Level 1, 10 Foster Street, Surry Hills NSW 2010 Australia
T +61 2 9281 4399
F +61 2 6281 4337
www.tkda.com.au



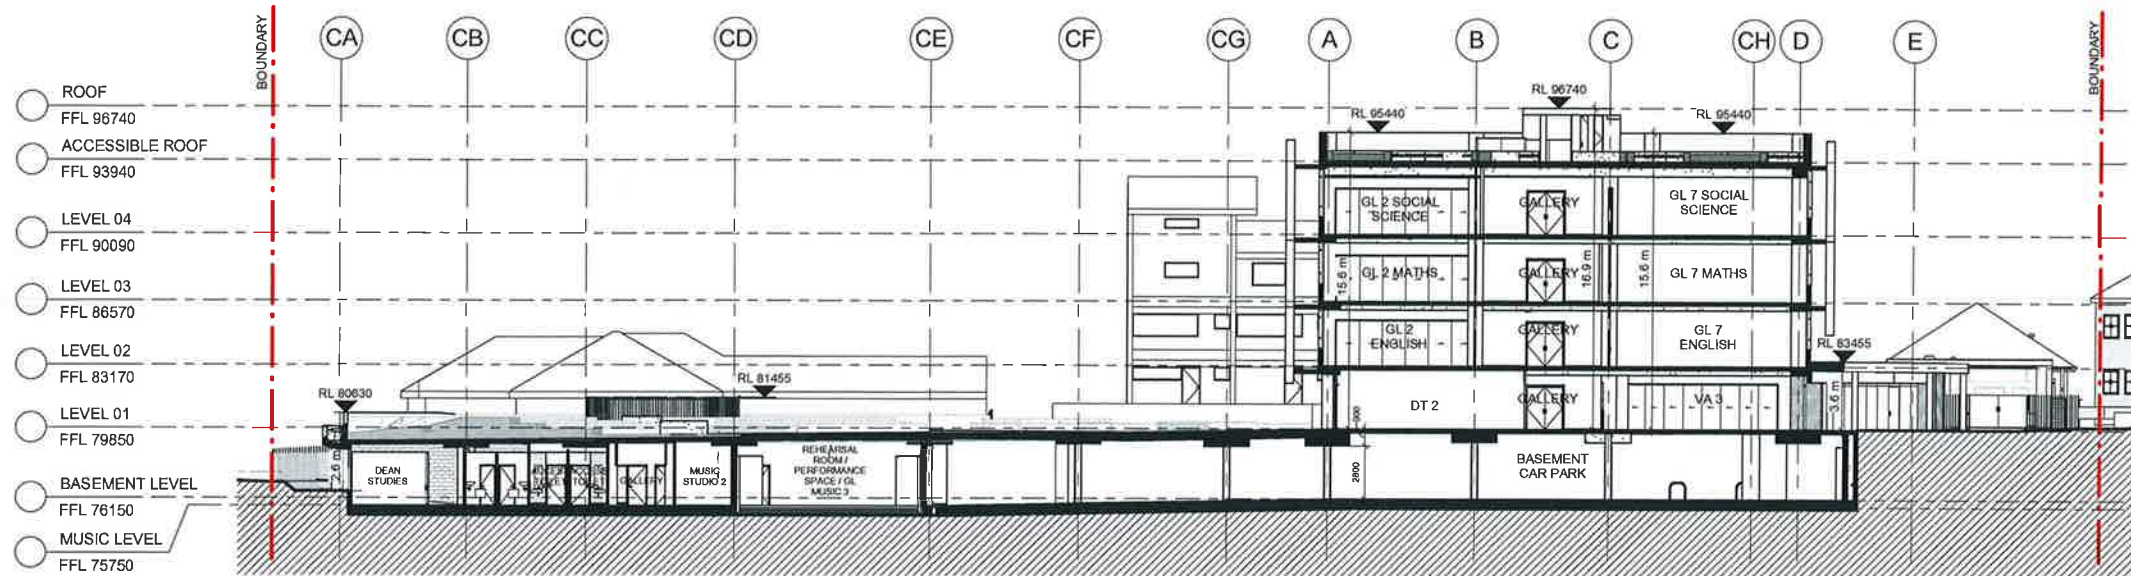

1
2001
SECTION 3
1 : 200

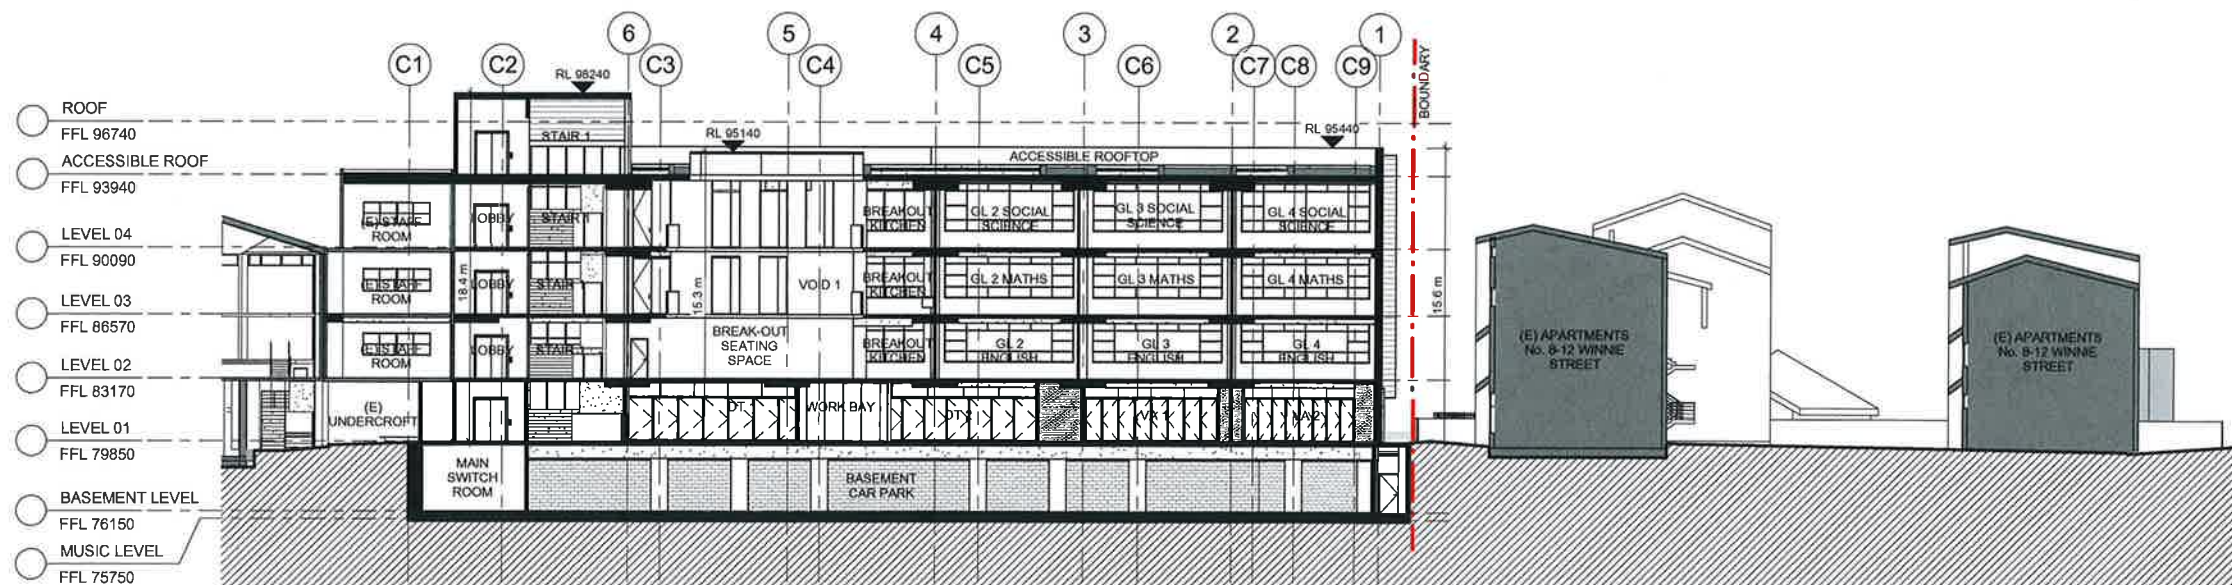

2
2001
SECTION 4
1 : 200

NSW GOVERNMENT
Planning

Issued under the Environmental Planning and Assessment Act 1979

Approved Application No. **SSD 6454**

granted on the **28/4/16**

Signed **DK**

Sheet No. **45** of **51**

CLIENT
Redlands
T +61 2 9988 9802
F +61 2 9999 3228



PROJECT MANAGER
Sandrick Project Directions / Bloompark Consulting
T +61 2 8860 9494 / +61 2 9957 1473
TOWN PLANNING
Urbis
T +61 2 8233 9900
STRUCTURAL & CIVIL
TTW
T +61 2 9439 7288 F +61 2 9439 3146

ESD, ELECTRICAL & MECHANICAL
Steenen Varming
T +61 2 9907 2200
HYDRAULIC
Insync Services
T +61 2 9282 3400
ACOUSTIC
Wilkinson Murray
T +61 2 9437 4611

TRAFFIC
Traffic
T +61 8324 8700
LANDSCAPE
Silk Consulting Landscape Architects
T +61 2 9066 1090
QUANTITY SURVEYOR
Rider Levett Bucknall
T +61 2 9922 2277

Rev	Date	Description	Checked	Auth.
A	13/05/15	Issued for SSDA ToA	AK	RD
B	09/10/15	Issued for Client Review	AK	RD
C	15/10/15	Issued for SSDA	AK	RD
D	18/11/15	Re-Issued for SSDA	AK	RD
E	05/02/16	Re-Issued for SSDA	AK	RD

Checked	Auth.
AK	RD
AK	RD
AK	RD
AK	RD
AK	RD

LEGEND

Proj. Dir
RD
Job No.
141111
NSW Nonvalued Architects
Robert Denton Reg. No. 5782
Alex Kibble Reg. No. 6016

Proj. Arch
VC
Date
FEB 16
Scale
1 : 200 @ A1

Drawn
CL/HC/VC

Do not scale drawings. Verify all dimensions on site. Notify architect of all discrepancies


Project
**REDLANDS SENIOR CAMPUS
STAGE 1 BUILDING
MONFORD PLACE LEARNING HUB**
Drawing Title
SECTIONS SHEET 02

Drawing No.
AR.DA.3102

Revision
E

Tanner Kibble Denton Architects Pty Ltd
PO Box 860 Darlinghurst NSW 1300 Australia
Level 1, 19 Foster Street, Surry Hills NSW 2010 Australia
T +61 2 9281 4369
F +61 2 9281 4337
www.tkda.com.au



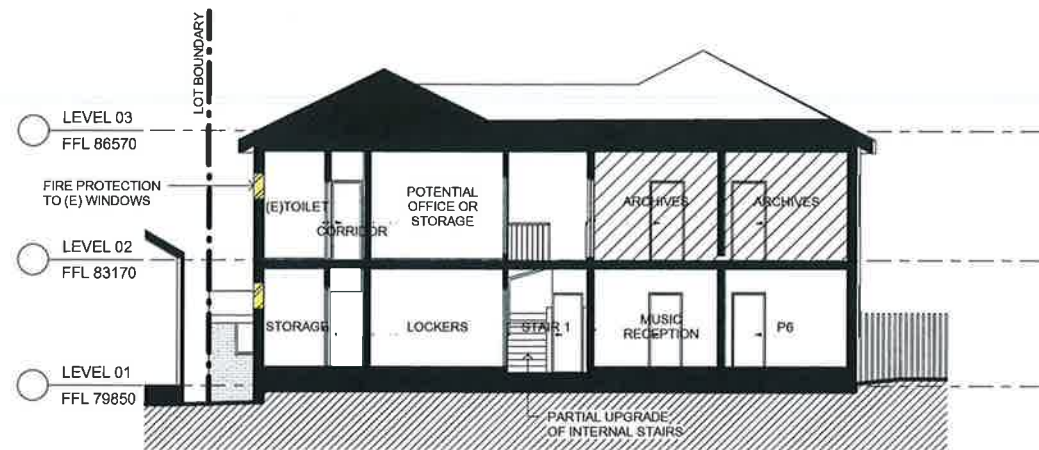

1 2032 7 & 8 MONFORD PLACE - INDICATIVE SECTION 1
1 : 100



2 2032 7 & 8 MONFORD PLACE - INDICATIVE SECTION 2
1 : 100



NSW GOVERNMENT
Planning

Issued under the Environmental Planning and Assessment Act 1979

Approved Application No. **SS D 6454**

granted on the **28/4/16**

Signed **DK**

Sheet No. **46** of **51**

CLIENT
Redlands
T +61 2 9969 9802
F +61 2 9969 3228



PROJECT MANAGER
Sandrick Project Directions / Bloompark Consulting
T +61 2 8880 9494 / +61 2 9857 1473
TOWN PLANNING
Urbis
T +61 2 8233 9900
STRUCTURAL & CIVIL
TTW
T +61 2 9430 7286 F +61 2 9430 3145

ESD, ELECTRICAL & MECHANICAL
Steensen Varming
T +61 2 9967 2200
HYDRAULIC
Insync Services
T +61 9282 3400
ACOUSTIC
Wilkinson Murray
T +61 2 9437 4011

TRAFFIC
Trafftix
T +61 8324 6700
LANDSCAPE
Silk Consulting Landscape Architects
T +61 2 9966 1900
QUANTITY SURVEYOR
Rider Levett Bucknall
T +61 2 9922 2277

Rev	Date	Description	Checked	Auth.
A	13/05/15	Issued for SSDA ToA	AK	RD
B	08/10/15	Issued for Client Review	AK	RD
C	15/10/15	Issued for SSDA	AK	RD
D	16/11/15	Re-Issued for SSDA	AK	RD
E	05/02/16	Re-Issued for SSDA	AK	RD

Rev	Date	Description	Checked	Auth.
A	13/05/15	Issued for SSDA ToA	AK	RD
B	08/10/15	Issued for Client Review	AK	RD
C	15/10/15	Issued for SSDA	AK	RD
D	16/11/15	Re-Issued for SSDA	AK	RD
E	05/02/16	Re-Issued for SSDA	AK	RD

Proj. Dir	Proj. Arch	Drawn
RD	VC	VC / CL
Job No.	Date	Scale
141111	FEB 16	1 : 100 @ A1

NSW Nominated Architects:
Robert Denton Reg. No. 5782
Alex Kibble Reg. No. 6015
Do not scale drawings. Verify all dimensions on site. Notify architect of all discrepancies.

Project
**REDLANDS SENIOR CAMPUS
STAGE 1 BUILDING
MONFORD PLACE LEARNING HUB**
Drawing Title
**SECTIONS SHEET 03 - 7 & 8
MONFORD PLACE**
Drawing No.
AR.DA.3131
Revision
E

Tanner Kibble Denton Architects Pty Ltd
PO Box 680 Darlinghurst NSW 1300 Australia
Level 1, 10 Foster Street, Surry Hills NSW 2010 Australia
T +61 2 9281 4399
F +61 2 9281 4337
www.tkda.com.au







MAIN OPEN SPACE INDICATIVE SECTION A



WESTERN ELEVATION



GERARD STREET ELEVATION

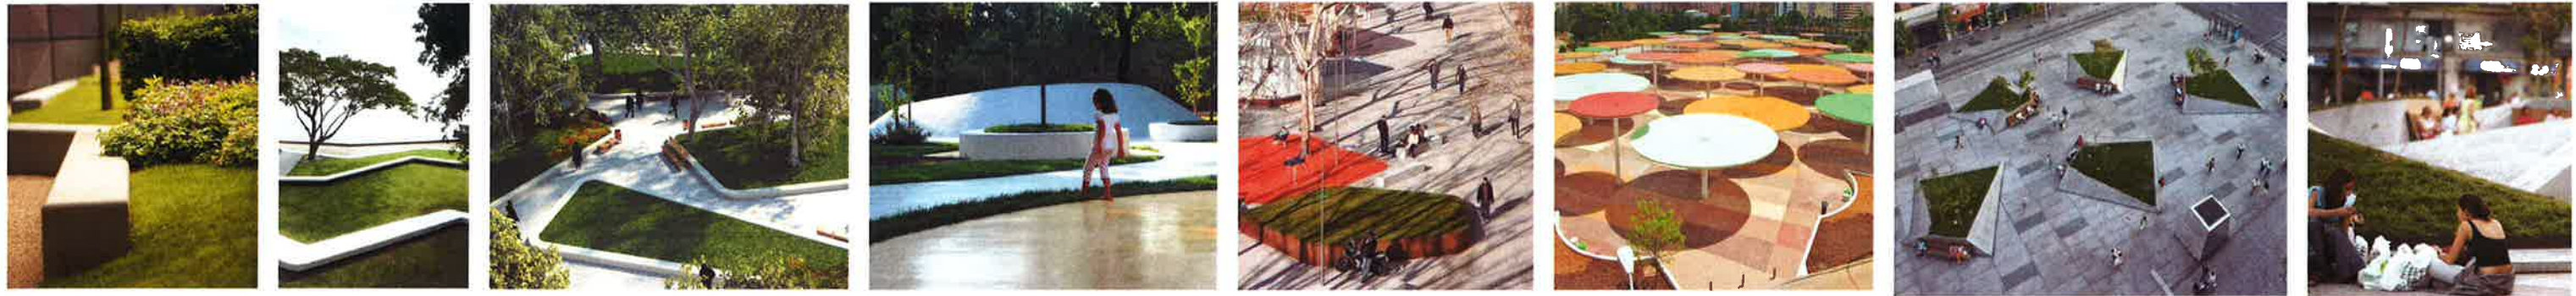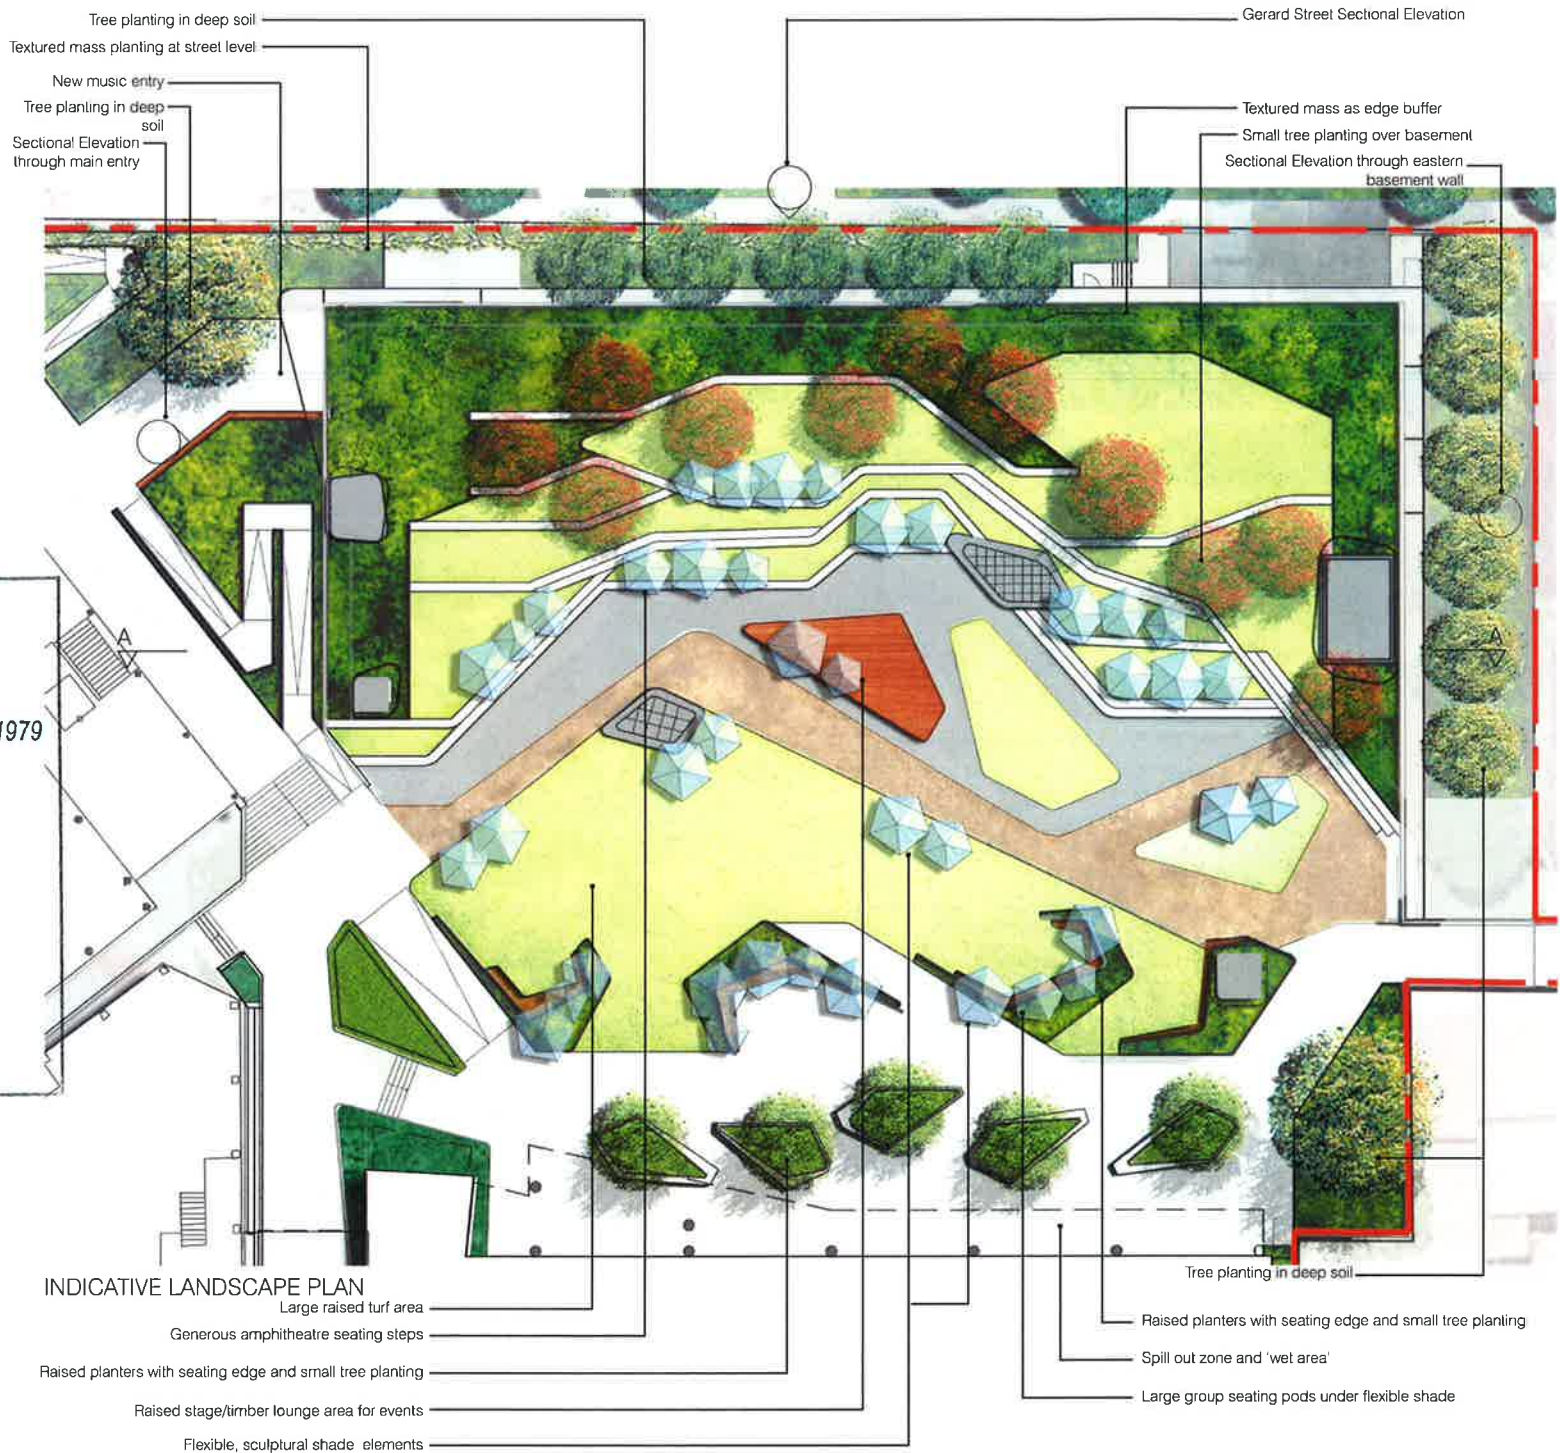

CHARACTER PRECEDENTS

 SILK Consulting Landscape Architects in association with Lightbox Landscape	 Bloompark  TKD Architects Tanner Kibble Denton	 SCECGS Redlands	SCECGS Redlands Master Plan and Stage 1 Monford Place Learning Hub	<table><tr><th>DATE</th><th>DESCRIPTION</th><th>REV</th></tr><tr><td>22.04.15</td><td>For Information</td><td>A</td></tr><tr><td>01.05.15</td><td>Planning Application</td><td>B</td></tr><tr><td>12.05.15</td><td>Planning Application</td><td>C</td></tr></table>	DATE	DESCRIPTION	REV	22.04.15	For Information	A	01.05.15	Planning Application	B	12.05.15	Planning Application	C	<table><tr><th>DATE</th><th>DESCRIPTION</th><th>REV</th></tr><tr><td>08.10.15</td><td>Planning Application</td><td>D</td></tr><tr><td></td><td></td><td></td></tr><tr><td></td><td></td><td></td></tr></table>	DATE	DESCRIPTION	REV	08.10.15	Planning Application	D							STAGE ONE MAIN OPEN SPACE INDICATIVE PLAN	NORTH 	SCALE 1:200 @ A1 JOB NO 49	DRAWN NH CHECKED AJG DATE 08.10.15	DA.L101
DATE	DESCRIPTION	REV																																
22.04.15	For Information	A																																
01.05.15	Planning Application	B																																
12.05.15	Planning Application	C																																
DATE	DESCRIPTION	REV																																
08.10.15	Planning Application	D																																
LANDSCAPE ARCHITECT	CONSULTANTS	CLIENT	PROJECT	REVISIONS			DRAWING TITLE		DRAWING INFORMATION																									





NSW GOVERNMENT
Planning


Issued under the Environmental Planning and Assessment Act 1979

Approved *[Signature]* **SSD 6454**

granted on **28/4/16**

Signed *[Signature]* **DL**

Sheet No. **49** of **51**

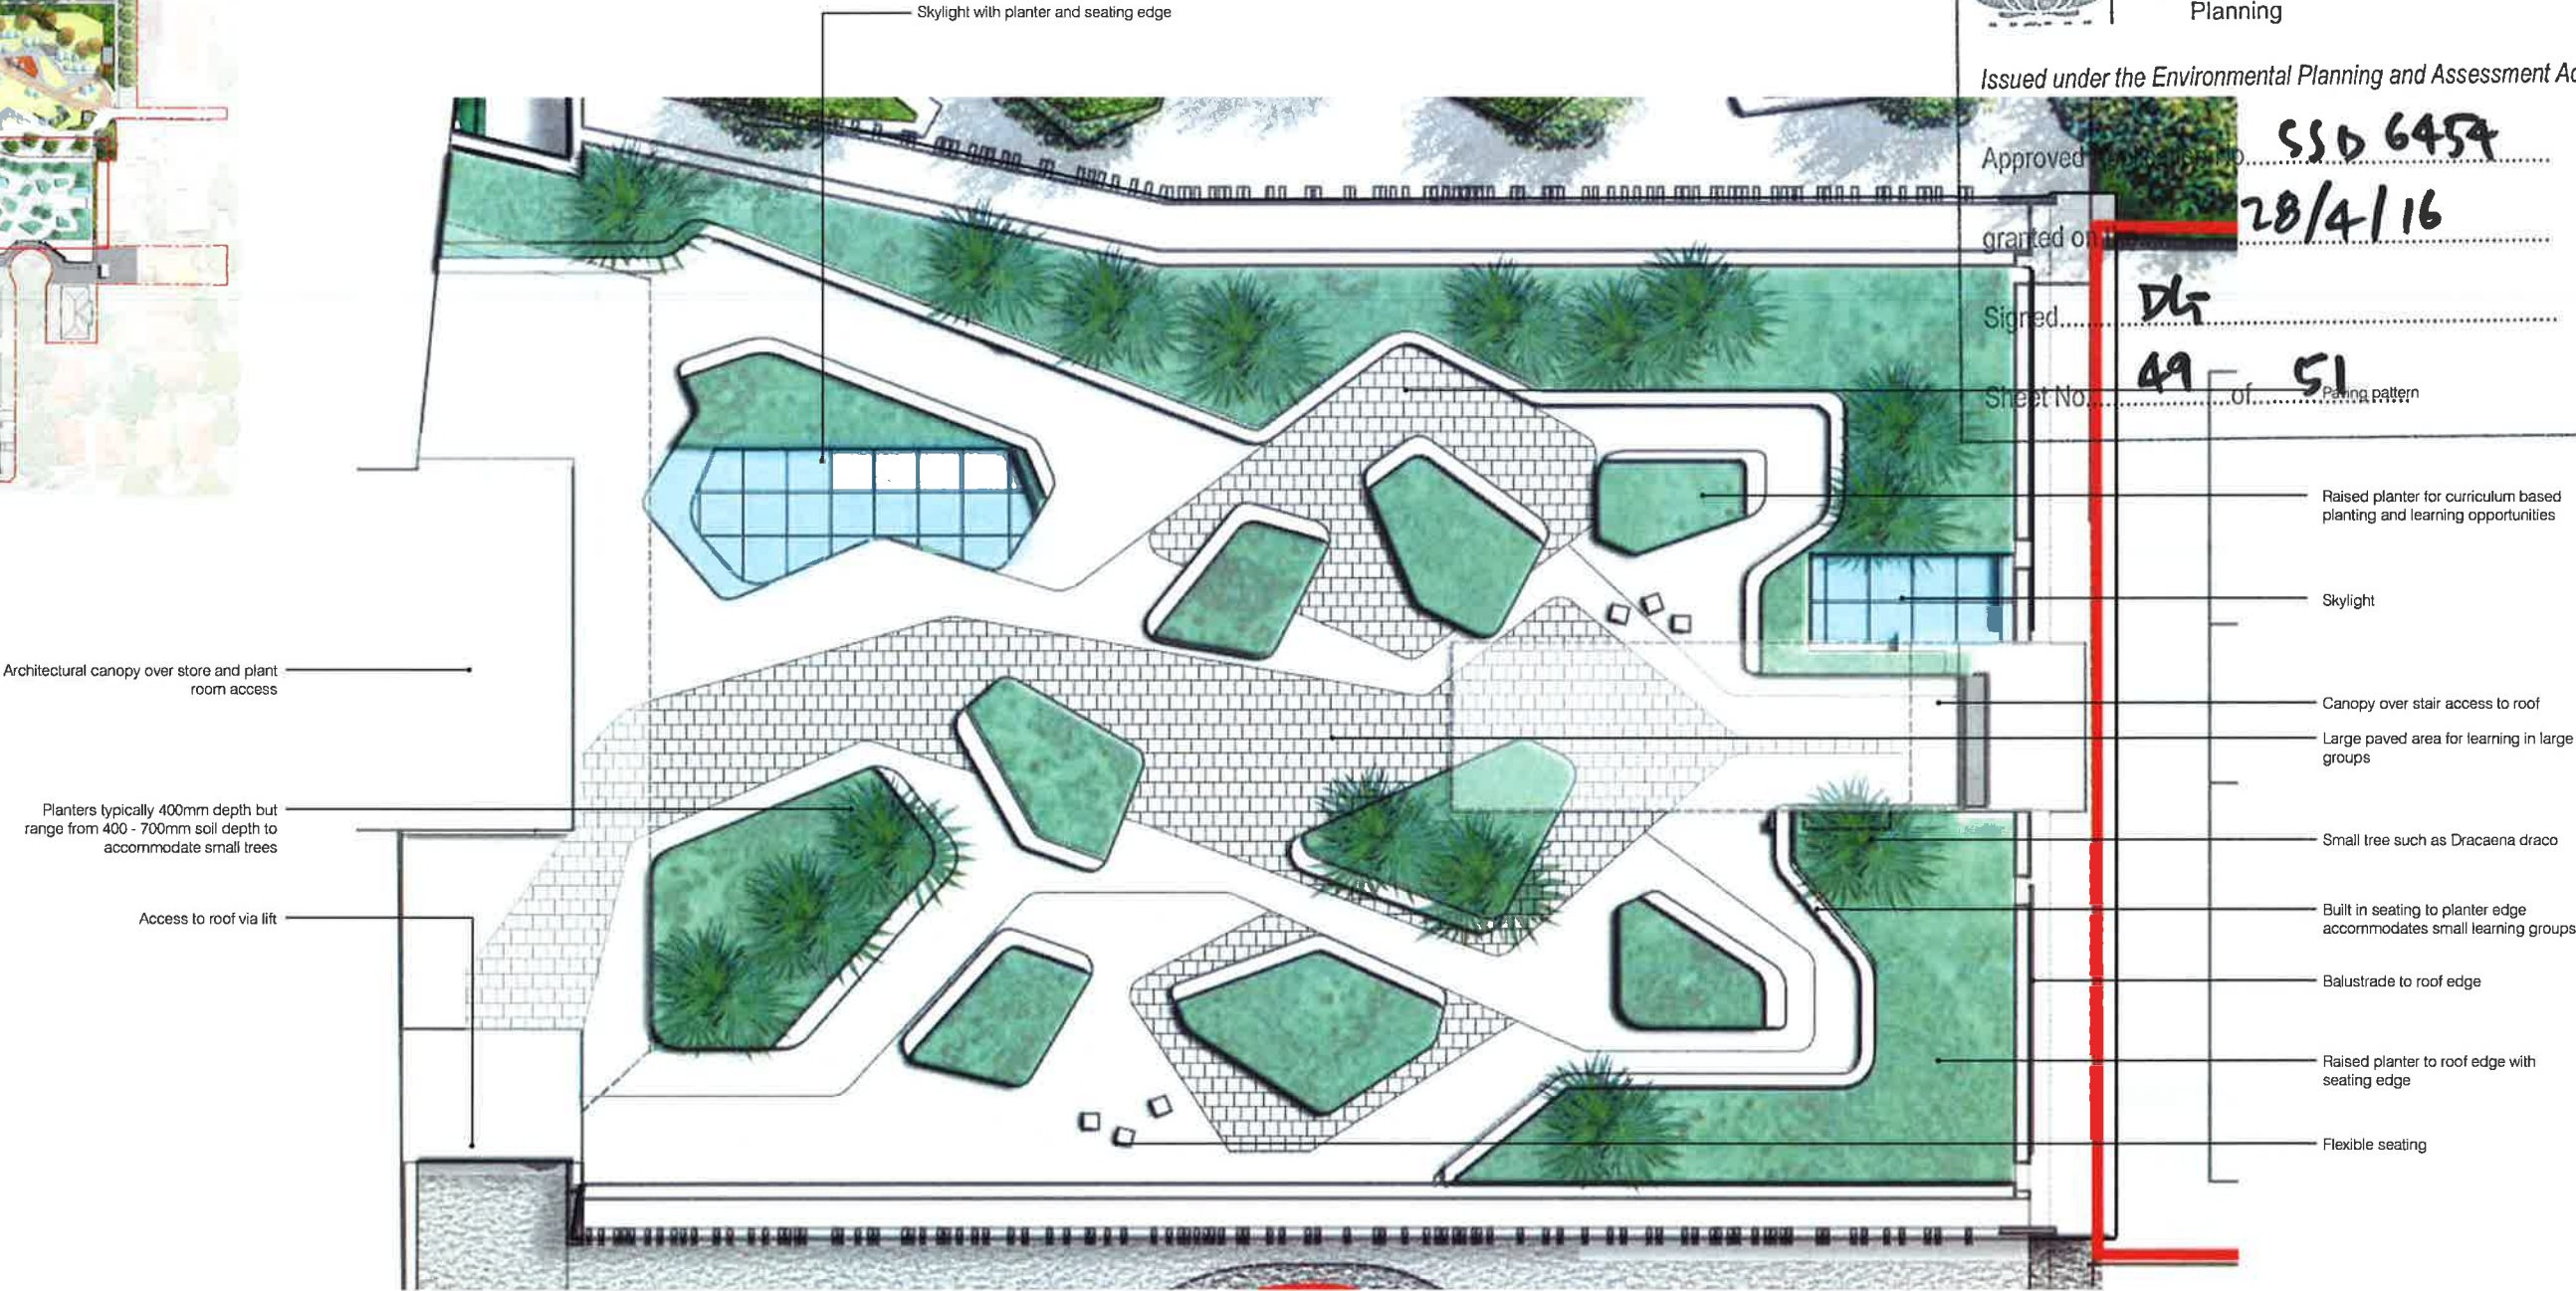

HUB LEARNING ROOFTOP INDICATIVE PLAN



CHARACTER PRECEDENTS

 SILK Consulting Landscape Architects in association with Lightbox Landscape	 Bloompark TKD Architects Tanner Kibble Denton	 REDLANDS SCECGS Redlands	SCECGS Redlands Master Plan and Stage 1 Monford Place Learning Hub	DATE	DESCRIPTION	REV	DATE	DESCRIPTION	REV	STAGE ONE HUB BUILDING ROOF INDICATIVE PLAN	 NORTH	SCALE 1:100 @ A1	DRAWN NH	DRAWING NUMBER DA.L102
				22.04.15	For Information	A	08.10.15	Planning Application	D			JOB NO. 49	CHECKED AJG	
				01.05.15	Planning Application	B							DATE 08.10.15	
				12.05.15	Planning Application	C								
LANDSCAPE ARCHITECT				CONSULTANTS		CLIENT		PROJECT		DRAWING TITLE		DRAWING INFORMATION		





NSW GOVERNMENT
Planning


Issued under the Environmental Planning and Assessment Act 1979

Approved Application No.....SSD 6454.....


granted on the.....28/4/16.....

Signed.....DK.....


Sheet No.....50.....of.....51.....

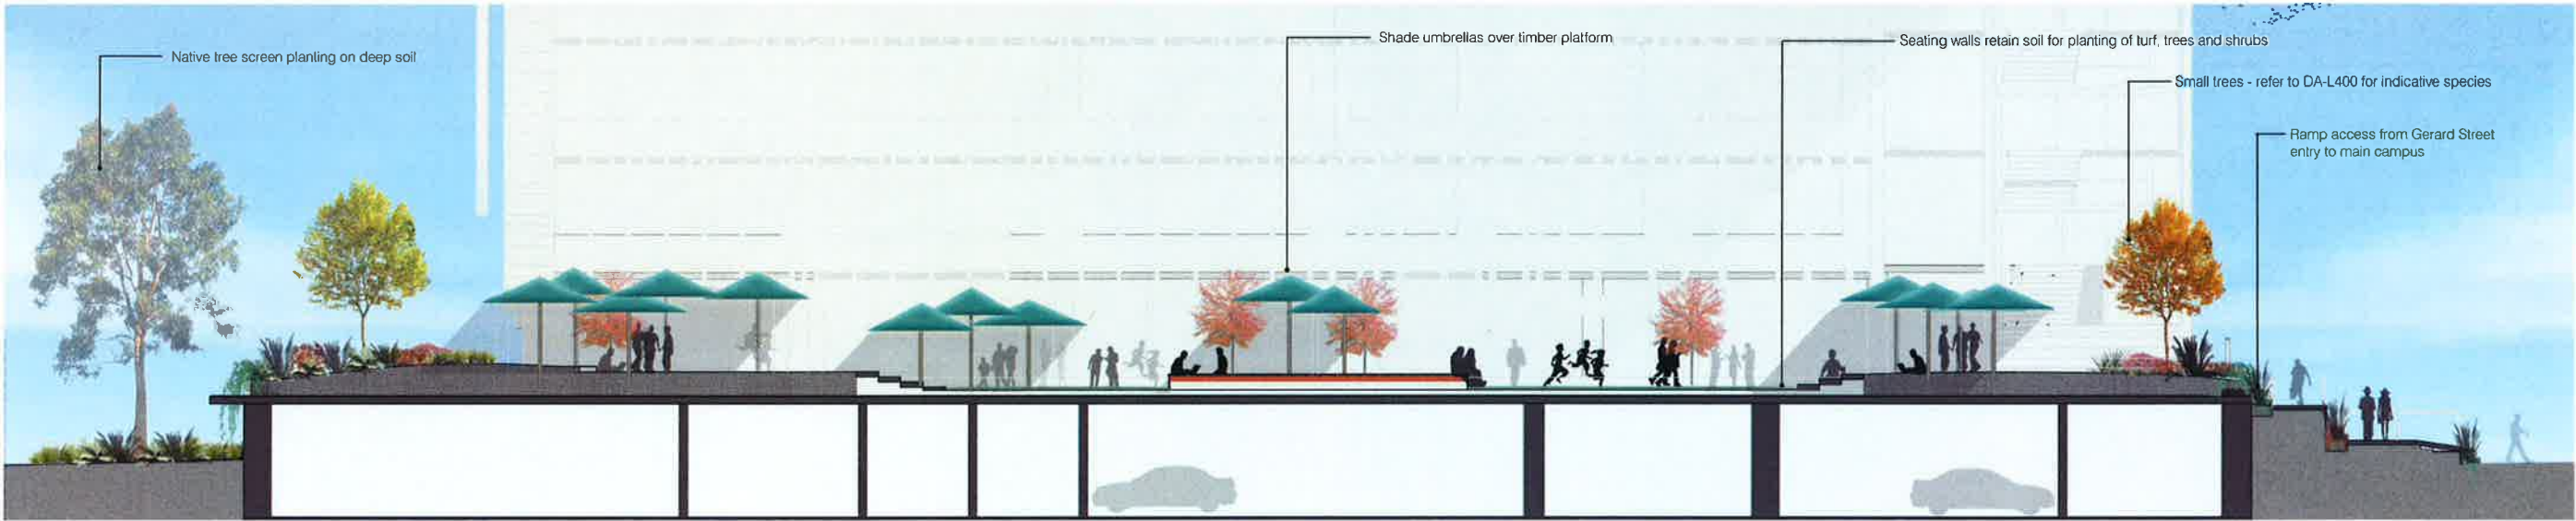


MAIN OPEN SPACE INDICATIVE SECTION A

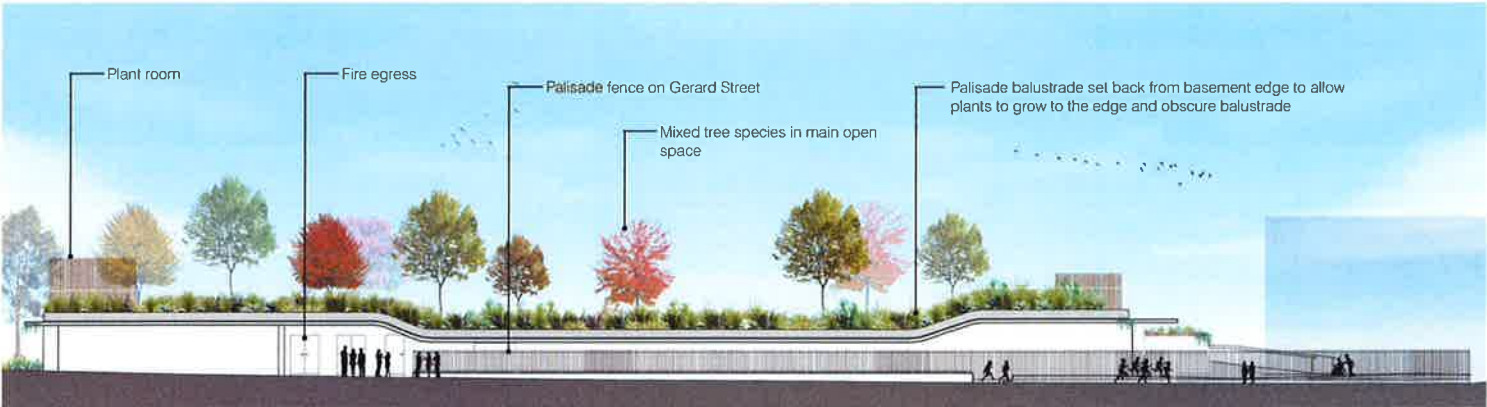

GERARD STREET SECTIONAL ELEVATION

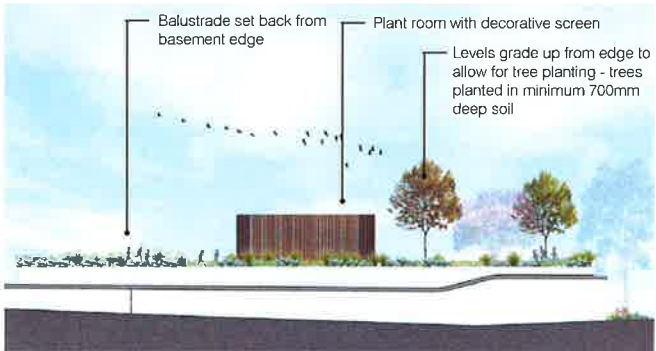

SECTIONAL ELEVATION THROUGH EASTERN BASEMENT WALL

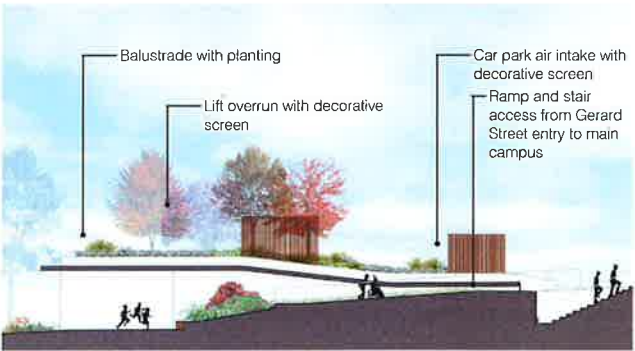

SECTIONAL ELEVATION THROUGH MAIN ENTRY

 SILK Consulting Landscape Architects in association with Lightbox Landscape	 Bloompark TKD Architects Tanner Kibble Denton	 REDLANDS SCECGS Redlands	 SCECGS Redlands Master Plan and Stage 1 Monford Place Learning Hub	DATE	DESCRIPTION	REV	DATE	DESCRIPTION	REV	STAGE ONE INDICATIVE LANDSCAPE SECTIONS	 NORTH	SCALE 1:100 @ A1	DRAWN NH	DRAWING NUMBER DA.L200													
				22.04.15	For Information	A	08.10.15	Planning Application	D			JOB NO. 49	CHECKED AJG														
				01.05.15	Planning Application	B							DATE 08.10.15														
				12.05.15	Planning Application	C																					
LANDSCAPE ARCHITECT				CONSULTANTS				CLIENT				PROJECT				REVISIONS				DRAWING TITLE				DRAWING INFORMATION			



Backhousia citriodora
Lemon-scented Myrtle



Cercis canadensis 'Forest Pansy'
Eastern Redbud



Ulmus parvifolia
Chinese Elm



Carissa 'Emerald Star'
Natal Plum



Westringia fruticosa 'Mundi'
Mundi Coastal Rosemary



Baeckea virgata 'Dwarf'
Dwarf Heath Myrtle



Agave attenuatum
Agave



Phormium tenax 'Atrypureum'
Purple Flax



Casuarina 'Prostrata'
Prostrate Casuarina

TREES								
Species	Common Name	Size	Spacing	Height	Spread	Mature Height	Mature Spread	
Angophora costata	Argyle Apple Gum	200l	n/a	3m	1.5m	15m	8m	
Backhousia citriodora	Lemon Scented Myrtle	200l	n/a	3m	1.5m	12m	6m	
Cercis canadensis 'Forest Pansy'	Eastern Redbud	100l	n/a	2m	1m	5m	4m	
Dracaena draco	Dragon Tree	75l	n/a	1.5m	0.75m	4m	3m	
Lagerstroemia indica varieties	Crape Myrtle - Various	100l	n/a	2m	1m	8m	5m	
Magnolia grandiflora 'St Marys'	St Marys Magnolia	100l	n/a	2m	1m	6m	1.5m	
Populus simonii	Simon's Poplar	100l	n/a	2m	1m	6m	1.5m	
Prunus cerasifera 'Nigra'	Purple-leaved Plum	100l	n/a	2m	1m	7m	7m	
Pyrus calleryana 'Bradford'	Bradford Pear	400l	n/a	3.5m	2m	12m	8m	
Pyrus nivalis	Snow Pear	100l	n/a	2m	1m	5m	3.5m	
Ulmus parvifolia	Chinese Elm	100l	n/a	2m	1m	8m	8m	
Waterhousia floribunda 'Sweeper'	Weeping Lily Pilly	100l	n/a	2m	1m	6m	5m	

SHRUBS								
Species	Common Name	Size	Spacing	Height	Spread	Mature Height	Mature Spread	
Acacia cognata 'Limelight'	Bower Wattle	2.5l	400mm	200mm	200mm	500mm	500mm	
Baeckea virgata 'Dwarf'	Dwarf Heath Myrtle	2.5l	400mm	200mm	200mm	400mm	400mm	
Banksia spinulosa 'Coastal Cushion'	Compact Banksia	5l	600mm	300mm	300mm	1m	750mm	
Carissa 'Emerald Star'	Natal Plum	5l	500mm	300mm	300mm	750mm	750mm	
Coprosma repens 'Evening Glow'	Glass Looking Plant	5l	600mm	300mm	300mm	750mm	750mm	
Escallonia 'Pink Pixie'	Dwarf Escallonia	2.5l	500mm	200mm	200mm	600mm	500mm	
Grevillea 'Scarlet Sprite'	Dwarf Grevillea	5l	600mm	300mm	300mm	750mm	750mm	
Raphiolepis 'Snow Maiden'	Snow Maiden Indian Hawthorn	5l	600mm	300mm	300mm	750mm	750mm	
Westringia fruticosa 'Mundi'	Mundi Coastal Rosemary	5l	500mm	300mm	300mm	400mm	600mm	

PERENNIALS & GROUND COVERS								
Species	Common Name	Size	Spacing	Height	Spread	Mature Height	Mature Spread	
Agave attenuatum	Agave	5l	500mm	300mm	300mm	1m	1m	
Beschorneria yuccoides	Mexican Lily	5l	600mm	400mm	300mm	750mm	750mm	
Carpobrotus rossii	Pigface	2.5l	750mm	100mm	100mm	100mm	1m	
Casuarina 'Prostrata'	Prostrate Casuarina	2.5l	500mm	100mm	200mm	200mm	1m	
Dichondra argentea 'Silver Fall'	Silver Fall Dichondra	2.5l	500mm	100mm	300mm	200mm	1m	
Dielsia grandiflora	Wild Iris	5l	400mm	300mm	200mm	500mm	500mm	
Gazania 'Double Gold'	Gazania	2.5l	500mm	100mm	200mm	100mm	750mm	
Juniperus conferta	Shore Juniper	2.5l	500mm	100mm	300mm	100mm	1m	
Juniperus conferta 'All Gold'	Shore Juniper	2.5l	500mm	100mm	300mm	100mm	1m	
Lomandra longifolia 'Tanika'	Tanika Mat Rush	2.5l	500mm	300mm	200mm	500mm	500mm	
Philodendron 'Xanadu'	Xanadu Philodendron	2.5l	500mm	250mm	150mm	500mm	500mm	
Phormium tenax	Green Flax	5l	1m	400mm	200mm	1.2m	1.2m	
Phormium tenax 'Atrypureum'	Purple Flax	5l	1m	400mm	200mm	1.2m	1.2m	
Rosmarinus 'Blue Lagoon'	Blue Lagoon Rosemary	2.5l	750mm	100mm	200mm	100mm	1m	
Russelia equisetiformis	Firecracker plant	2.5l	750mm	300mm	200mm	1m	1m	
Senecio mandraliscae	Blue Chalksticks	2.5l	500mm	100mm	200mm	100mm	1m	



NOTE: ALL SPECIES ARE INDICATIVE OF THE DESIRED CHARACTER OF THE PLANTING IN THE CAMPUS LANDSCAPE. THE ACTUAL SPECIES MAY CHANGE DEPENDING ON AVAILABILITY AT THE TIME OF PLANTING.

Issued under the Environmental Planning and Assessment Act 1979

Approved Application No. **SSD 6454**

granted on the **28/4/16**

Signed **DG**

Sheet No. **51** of **51**