


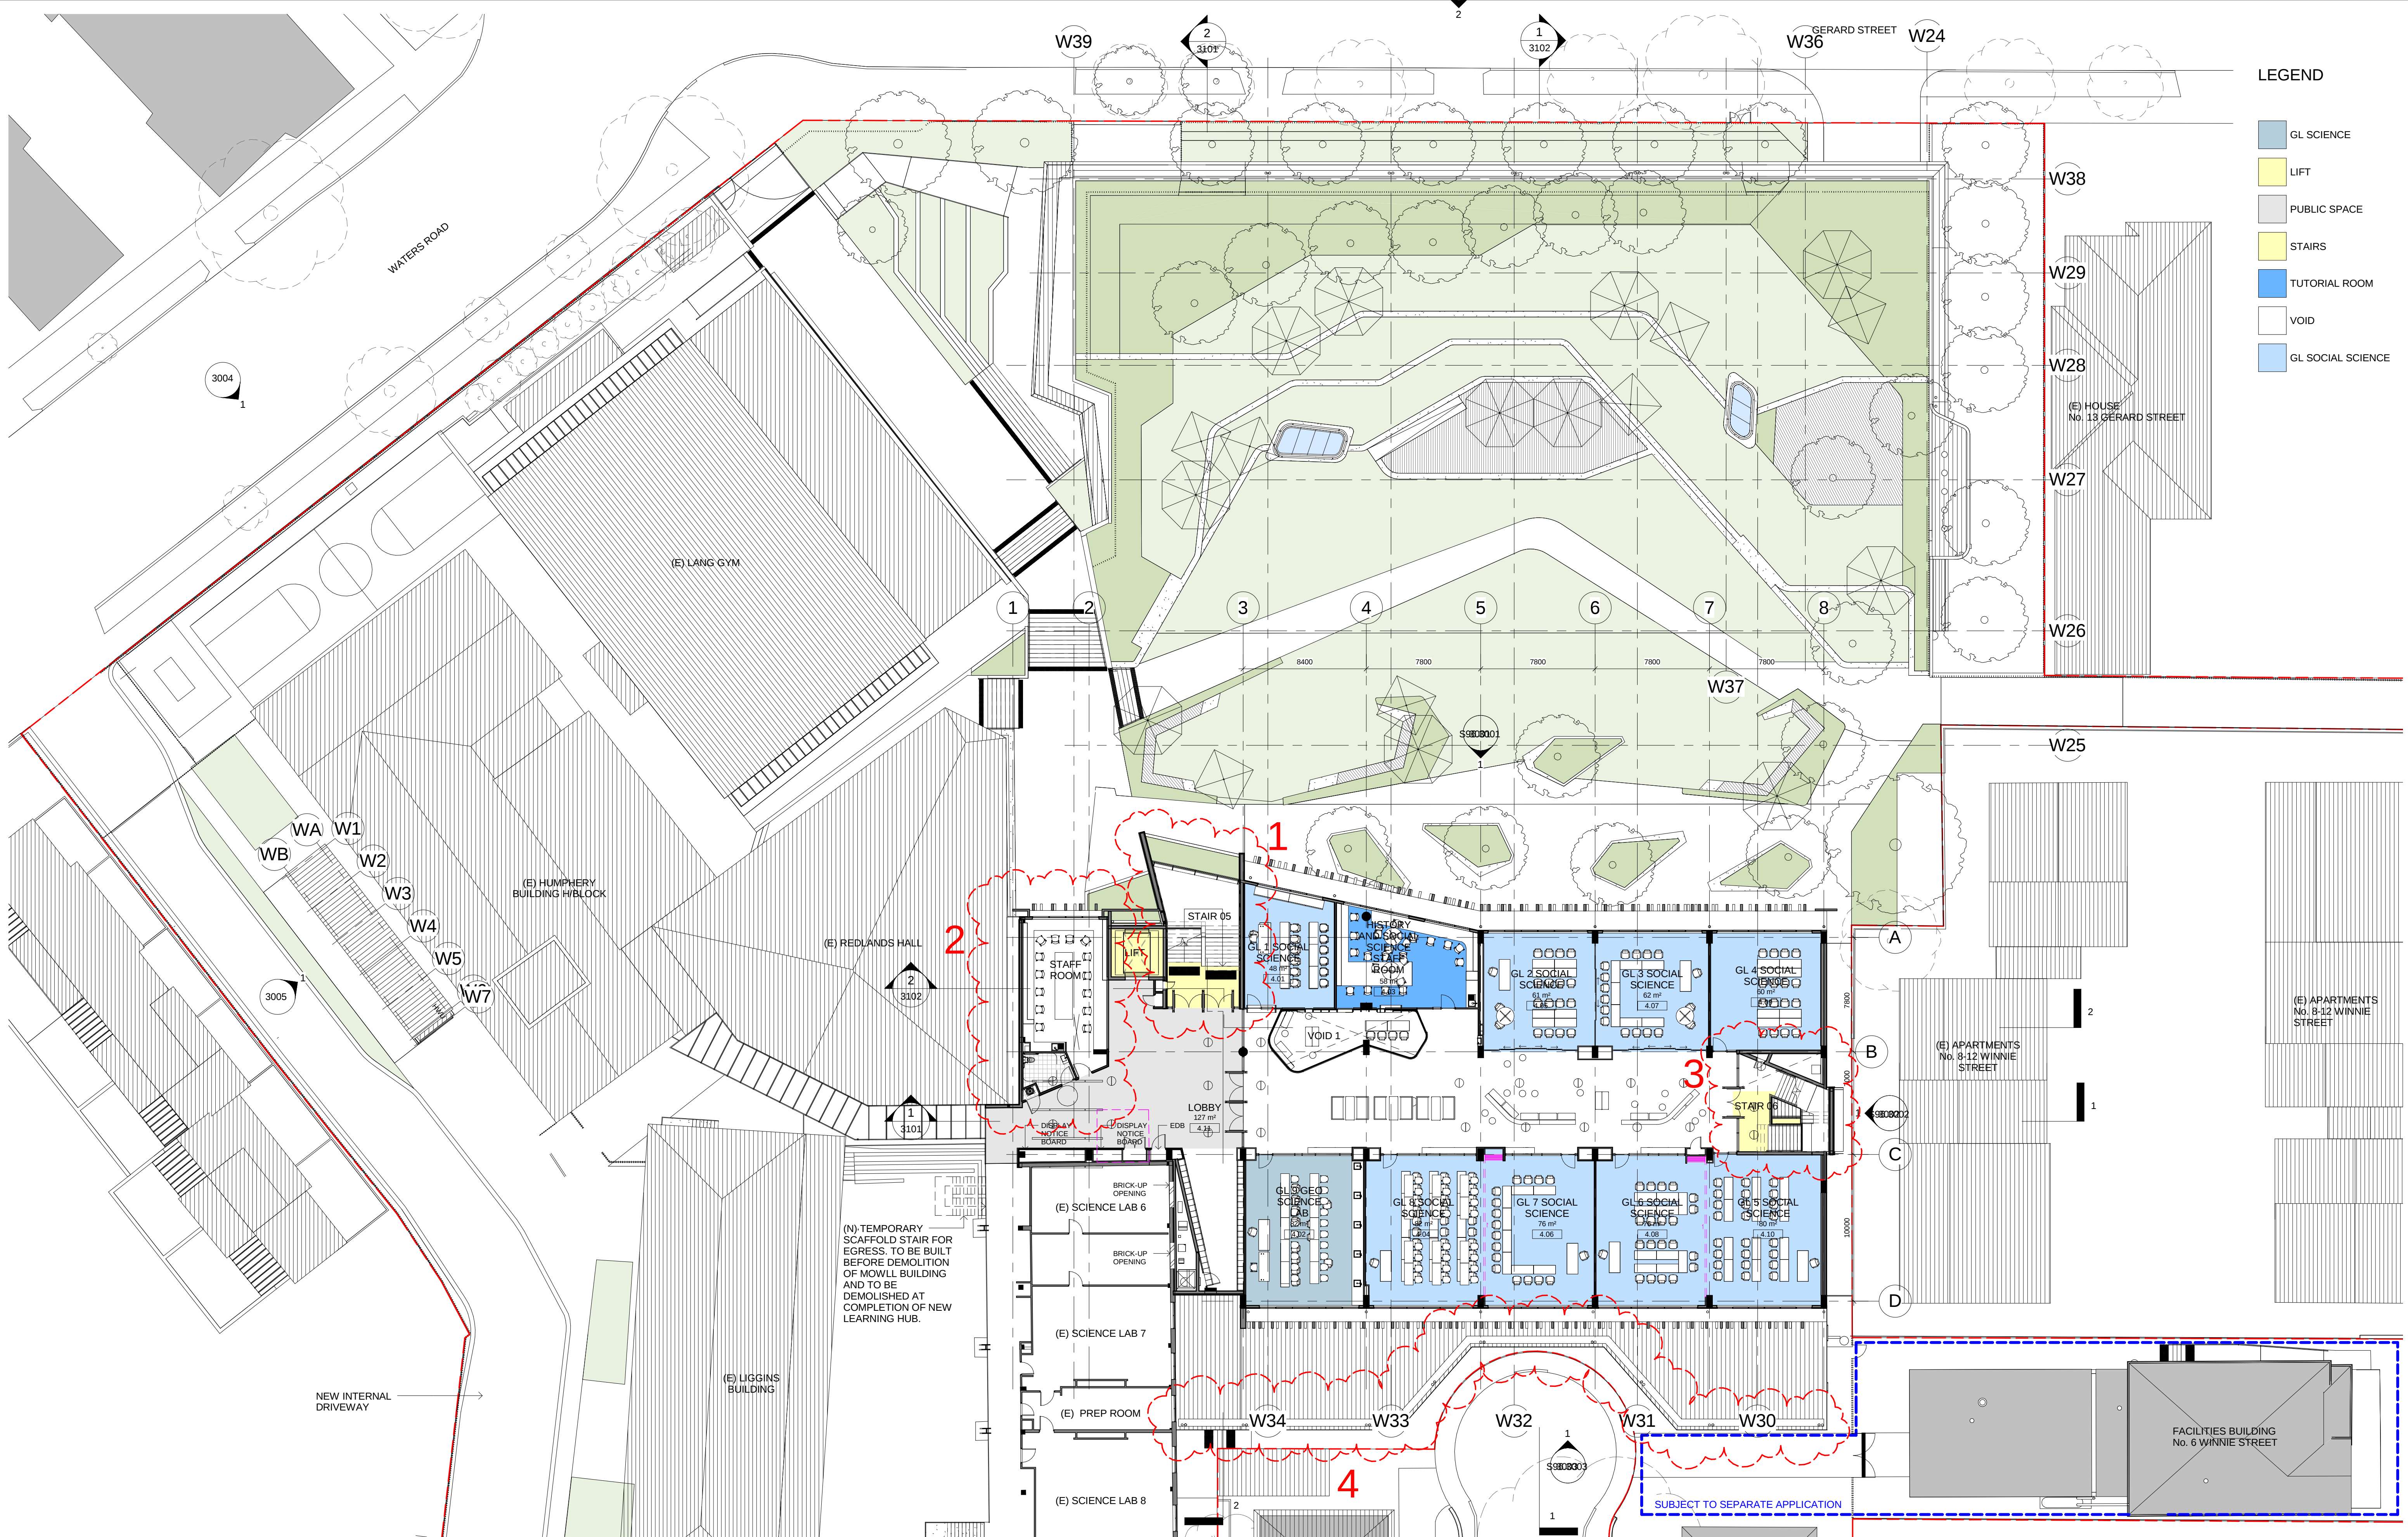

CLIENT
Redlands

T +61 2 9968 9802
F +61 2 9909 3228

REDLANDS
LET YOUR LIGHT SHINE

PROJECT MANAGER
Sandrick Project Directions / Bloompark Consulting

T +61 2 8860 9494 / +61 2 9957 1473

TOWN PLANNING
Urbis

T +61 2 8233 9900

STRUCTURAL & CIVIL
TTW

T +61 2 9439 7288 F +61 2 9439 3146

ESD, ELECTRICAL & MECHANICAL
Steensen Varming

T +61 2 9967 2200

HYDRAULIC
Insync Services

T +61 9262 3400

ACOUSTIC
Wilkinson Murray

T +61 2 9437 4611

TRAFFIC
Traffix

T +61 8324 9700

LANDSCAPE
Silk Consulting Landscape Architects

T +61 2 9966 1960

QUANTITY SURVEYOR
Rider Levett Bucknall

T +61 2 9922 2277

Rev	Date	Description	Checked	Auth.
G	27/10/17	Issue for Section 96	SJ	RD

- LEGEND
1. Modification to Stair 05 layout.
 2. Demolition of existing stairways and link structure and construction of new rooms/link structure to replace existing.
 3. Modification to layout of Stair 06.
 4. Outline of Southern NLH awning modified from curved to straight in plan.
 5. Southern external wall to NLH Level 1 modification to glazing/solid wall set out.
 6. Reduction in extent of external terracotta fin elements by 15%.

Proj. Dir
RD

Proj. Arch
VC

Drawn
Author

Job No.
141111

Date
FEB 16

Scale
1 : 200 @ A1

NSW Nominated Architects:
Robert Denton Reg. No. 5782
Alex Kibble Reg. No. 6015

Do not scale drawings. Verify all dimensions on site. Notify architect of all discrepancies

Project
**REDLANDS SENIOR CAMPUS
STAGE 1 BUILDING
MONFORD PLACE LEARNING HUB**

Drawing Title
LEVEL 4 FLOOR PLAN

Drawing No.
AR.DA.S96.2006

Revision
G

Tanner Kibble Denton Architects Pty Ltd

PO Box 660 Darlinghurst NSW 1300 Australia
Level 1, 19 Foster Street, Surry Hills NSW 2010 Australia
T +61 2 9281 4399
F +61 2 9281 4337
www.tkda.com.au

TKDArchitects
Tanner Kibble Denton