



1
2002
WATERS ROAD ELEVATION
1 : 200



2
2003
MILITARY ROAD ELEVATION
1 : 200

CLIENT
Redlands
T +61 2 9968 9802
F +61 2 9909 3228

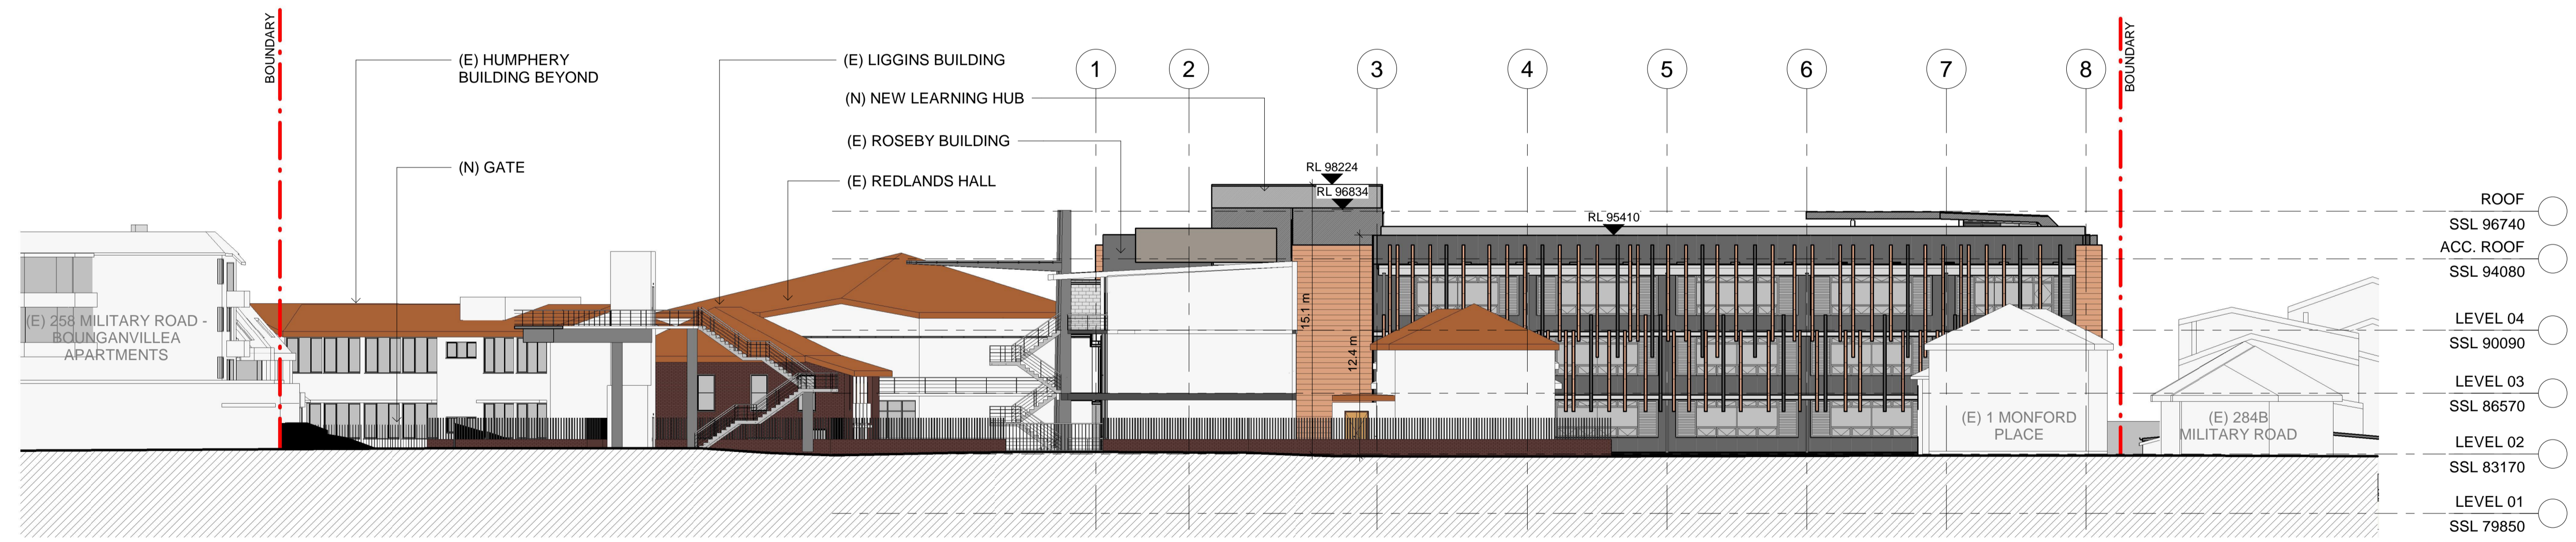

PROJECT MANAGER
Sandrick Project Directions / Bloompark Consulting
T +61 2 8860 9494 / +61 2 9957 1473

TOWN PLANNING
Urbis
T +61 2 8233 9900

STRUCTURAL & CIVIL
TTW
T +61 2 9439 7288 F +61 2 9439 3146

ESD, ELECTRICAL & MECHANICAL
Steenen Varming
T +61 2 9967 2200

HYDRAULIC
Insync Services
T +61 9262 3400

ACOUSTIC
Wilkinson Murray
T +61 2 9437 4611

TRAFFIC
Traffix
T +61 8324 8700

LANDSCAPE
Silk Consulting Landscape Architects
T +61 2 9966 1960

QUANTITY SURVEYOR
Rider Levett Bucknall
T +61 2 9922 2277

Rev	Date	Description	Checked	Auth.
A	13/05/15	Issued for SSDA ToA	RD	AK
B	08/10/15	Issued for Client Review	RD	AK
C	15/10/15	Issued for SSDA	RD	AK
D	16/11/15	Re-Issued for SSDA	RD	AK
E	05/02/16	Re-Issued for SSDA	RD	AK
F	02/08/17	Issued for Section 96	RD	AK
G	25/09/2020	Issued for Section 4.55	AC	RD

LEGEND


Proj. Dir	Proj. Arch	Drawn
RD	AC	Author
Job No.	Date	Scale
141111	FEB 16	1 : 200 @ A1
NSW Nominated Architects: Robert Denton Reg. No. 5762 Alex Kibble Reg. No. 6015		
Do not scale drawings. Verify all dimensions on site. Notify architect of all discrepancies		

Project
**REDLANDS SENIOR CAMPUS
STAGE 1 BUILDING
MONFORD PLACE LEARNING HUB**


Drawing Title
ELEVATIONS SHEET 04

Drawing No. **AR.DA.S4.55.3004** Revision **G**


Tanner Kibble Denton Architects Pty Ltd
PO Box 660 Darlinghurst NSW 1300 Australia
Level 1, 19 Foster Street, Surry Hills NSW 2010 Australia
T +61 2 9281 4395
F +61 2 9281 4337
www.tkda.com.au



TKD Architects
Tanner Kibble Denton

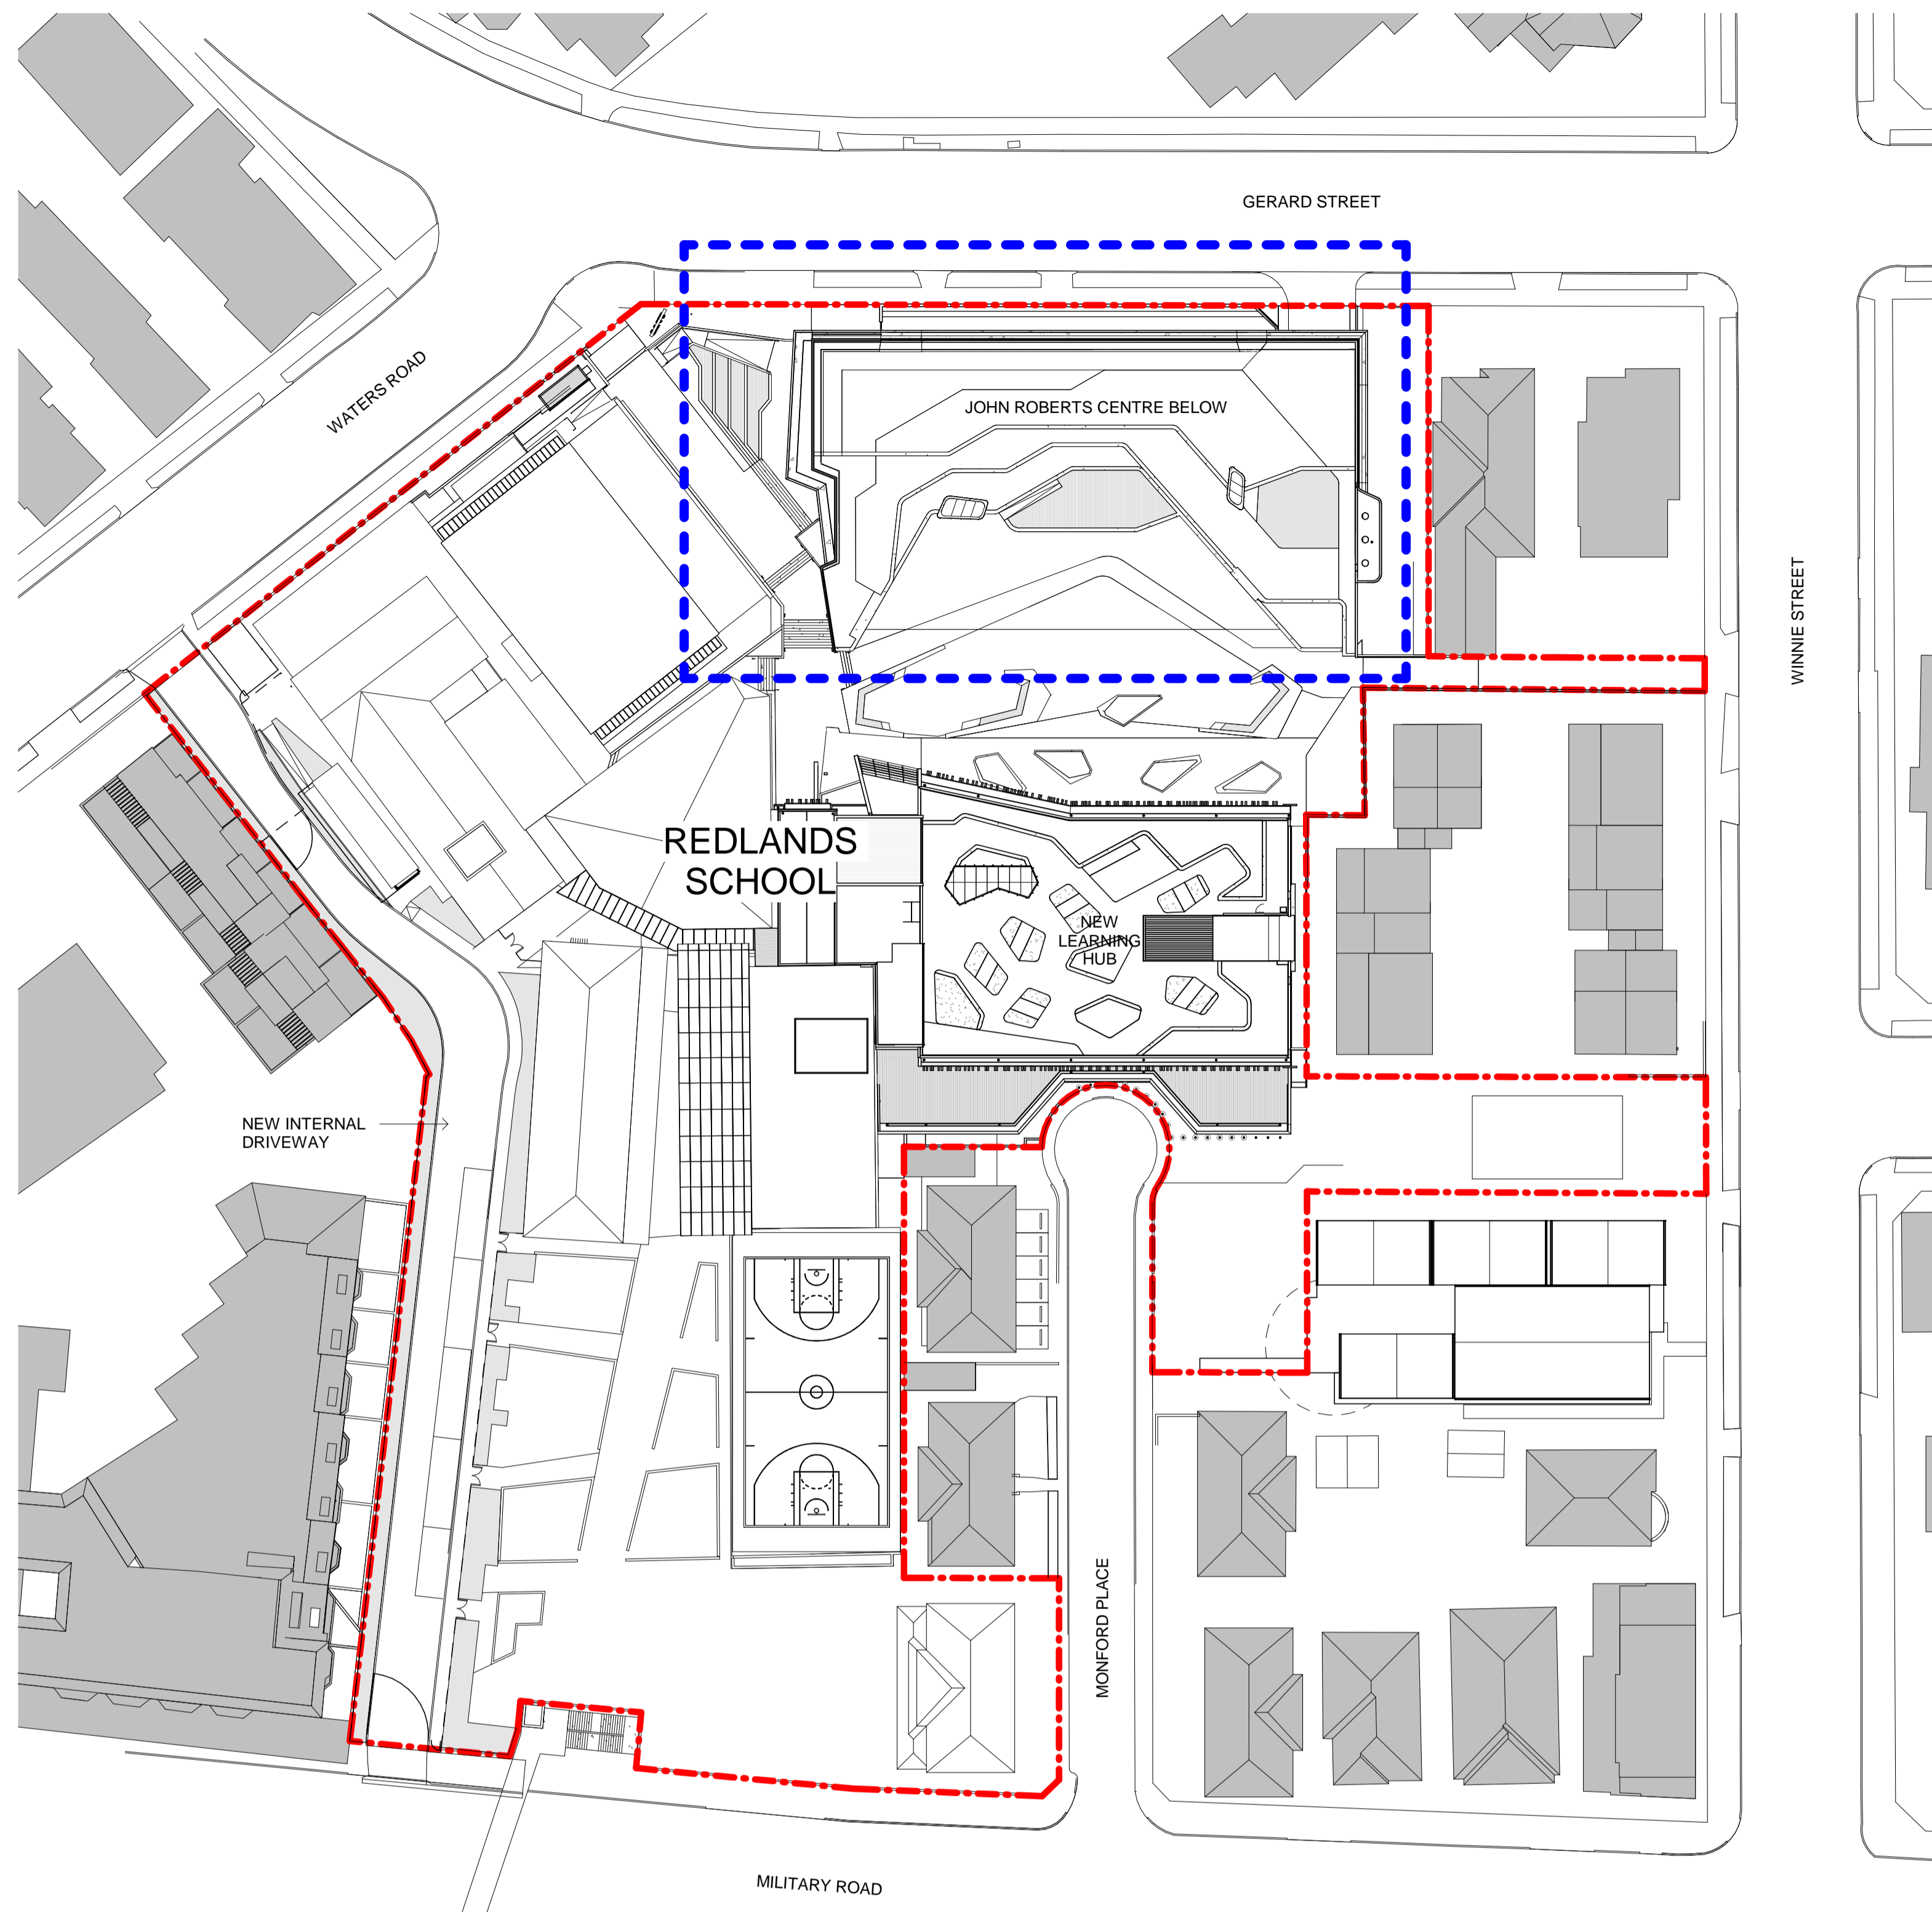

1 REDLANDS SCHOOL SITE PLAN
1 : 500

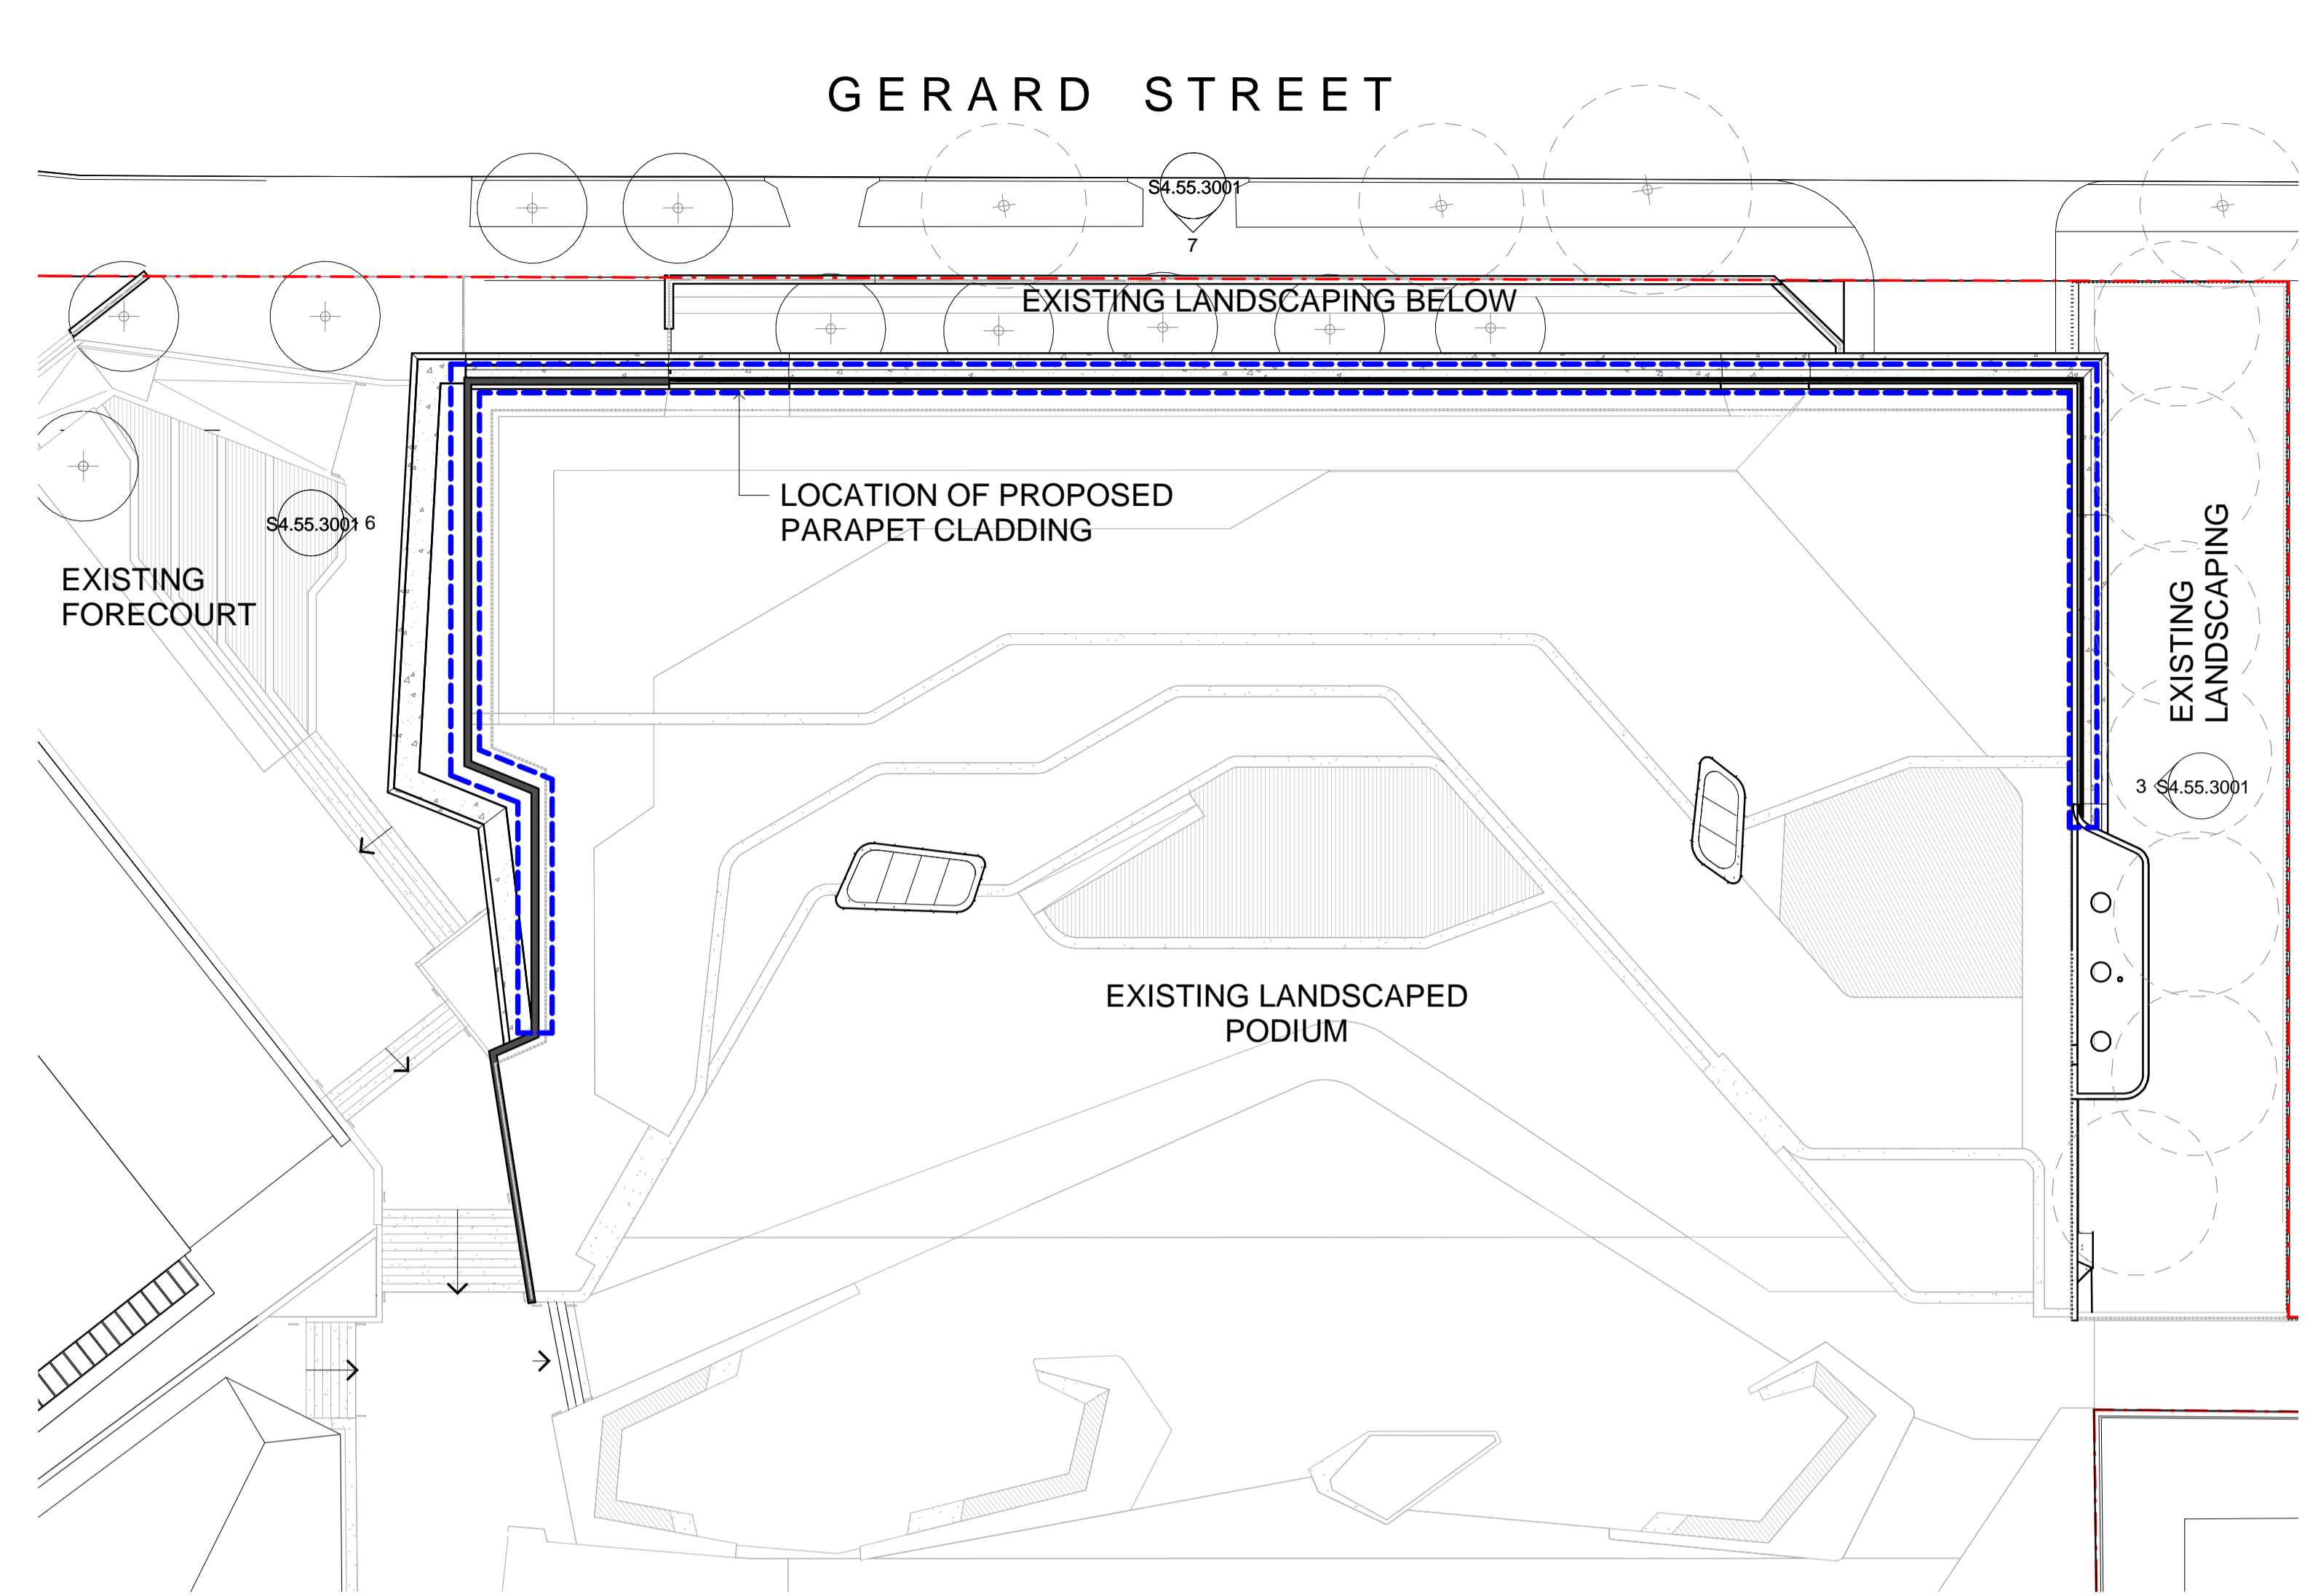

2 PODIUM PLAN
1 : 200

CLIENT
Redlands
T +61 2 9968 9802
F +61 2 9909 3228



PROJECT MANAGER
Bloompark Consulting
T +61 2 9957 1473

TOWN PLANNING
Urbis
T +61 2 8233 9900

STRUCTURAL & CIVIL
TTW
T +61 2 9439 7288 F +61 2 9439 3146

ESD, ELECTRICAL & MECHANICAL
Steenens Varming
T +61 2 9967 2200

HYDRAULIC
Insync Services
T +61 9282 3400

ACOUSTIC
Wilkinson Murray
T +61 2 9437 4611

TRAFFIC
Trafix
T +61 8324 8700

LANDSCAPE
Silk Consulting Landscape Architects
T +61 2 9966 1960

QUANTITY SURVEYOR
Rider Levett Bucknall
T +61 2 9922 2277

Rev	Date	Description	Checked	Auth.
A	25.09.20	Issue for Section 4.55	AC	RD

LEGEND

Proj. Dir
RD

Proj. Arch
AC

Drawn
CL

Job No. Date Scale
141111 DEC 16 As indicated @ B1

NSW Nominated Architects:
Robert Denton Reg. No. 5782
Alex Kibble Reg. No. 6015

Do not scale drawings. Verify all dimensions on site. Notify architect of all discrepancies

Project
**REDLANDS SENIOR CAMPUS
JOHN ROBERTS CENTRE
PARAPET CLADDING**

Drawing Title
SITE PLAN AND PODIUM FLOOR PLAN

Drawing No. Revision
ARLS4.55.1001 A

Tanner Kibble Denton Architects Pty Ltd
PO Box 680 Darlinghurst NSW 1300 Australia
Level 1, 19 Foster Street, Surry Hills NSW 2010 Australia
T +61 2 9281 4399
F +61 2 9281 4337
www.tkda.com.au

