



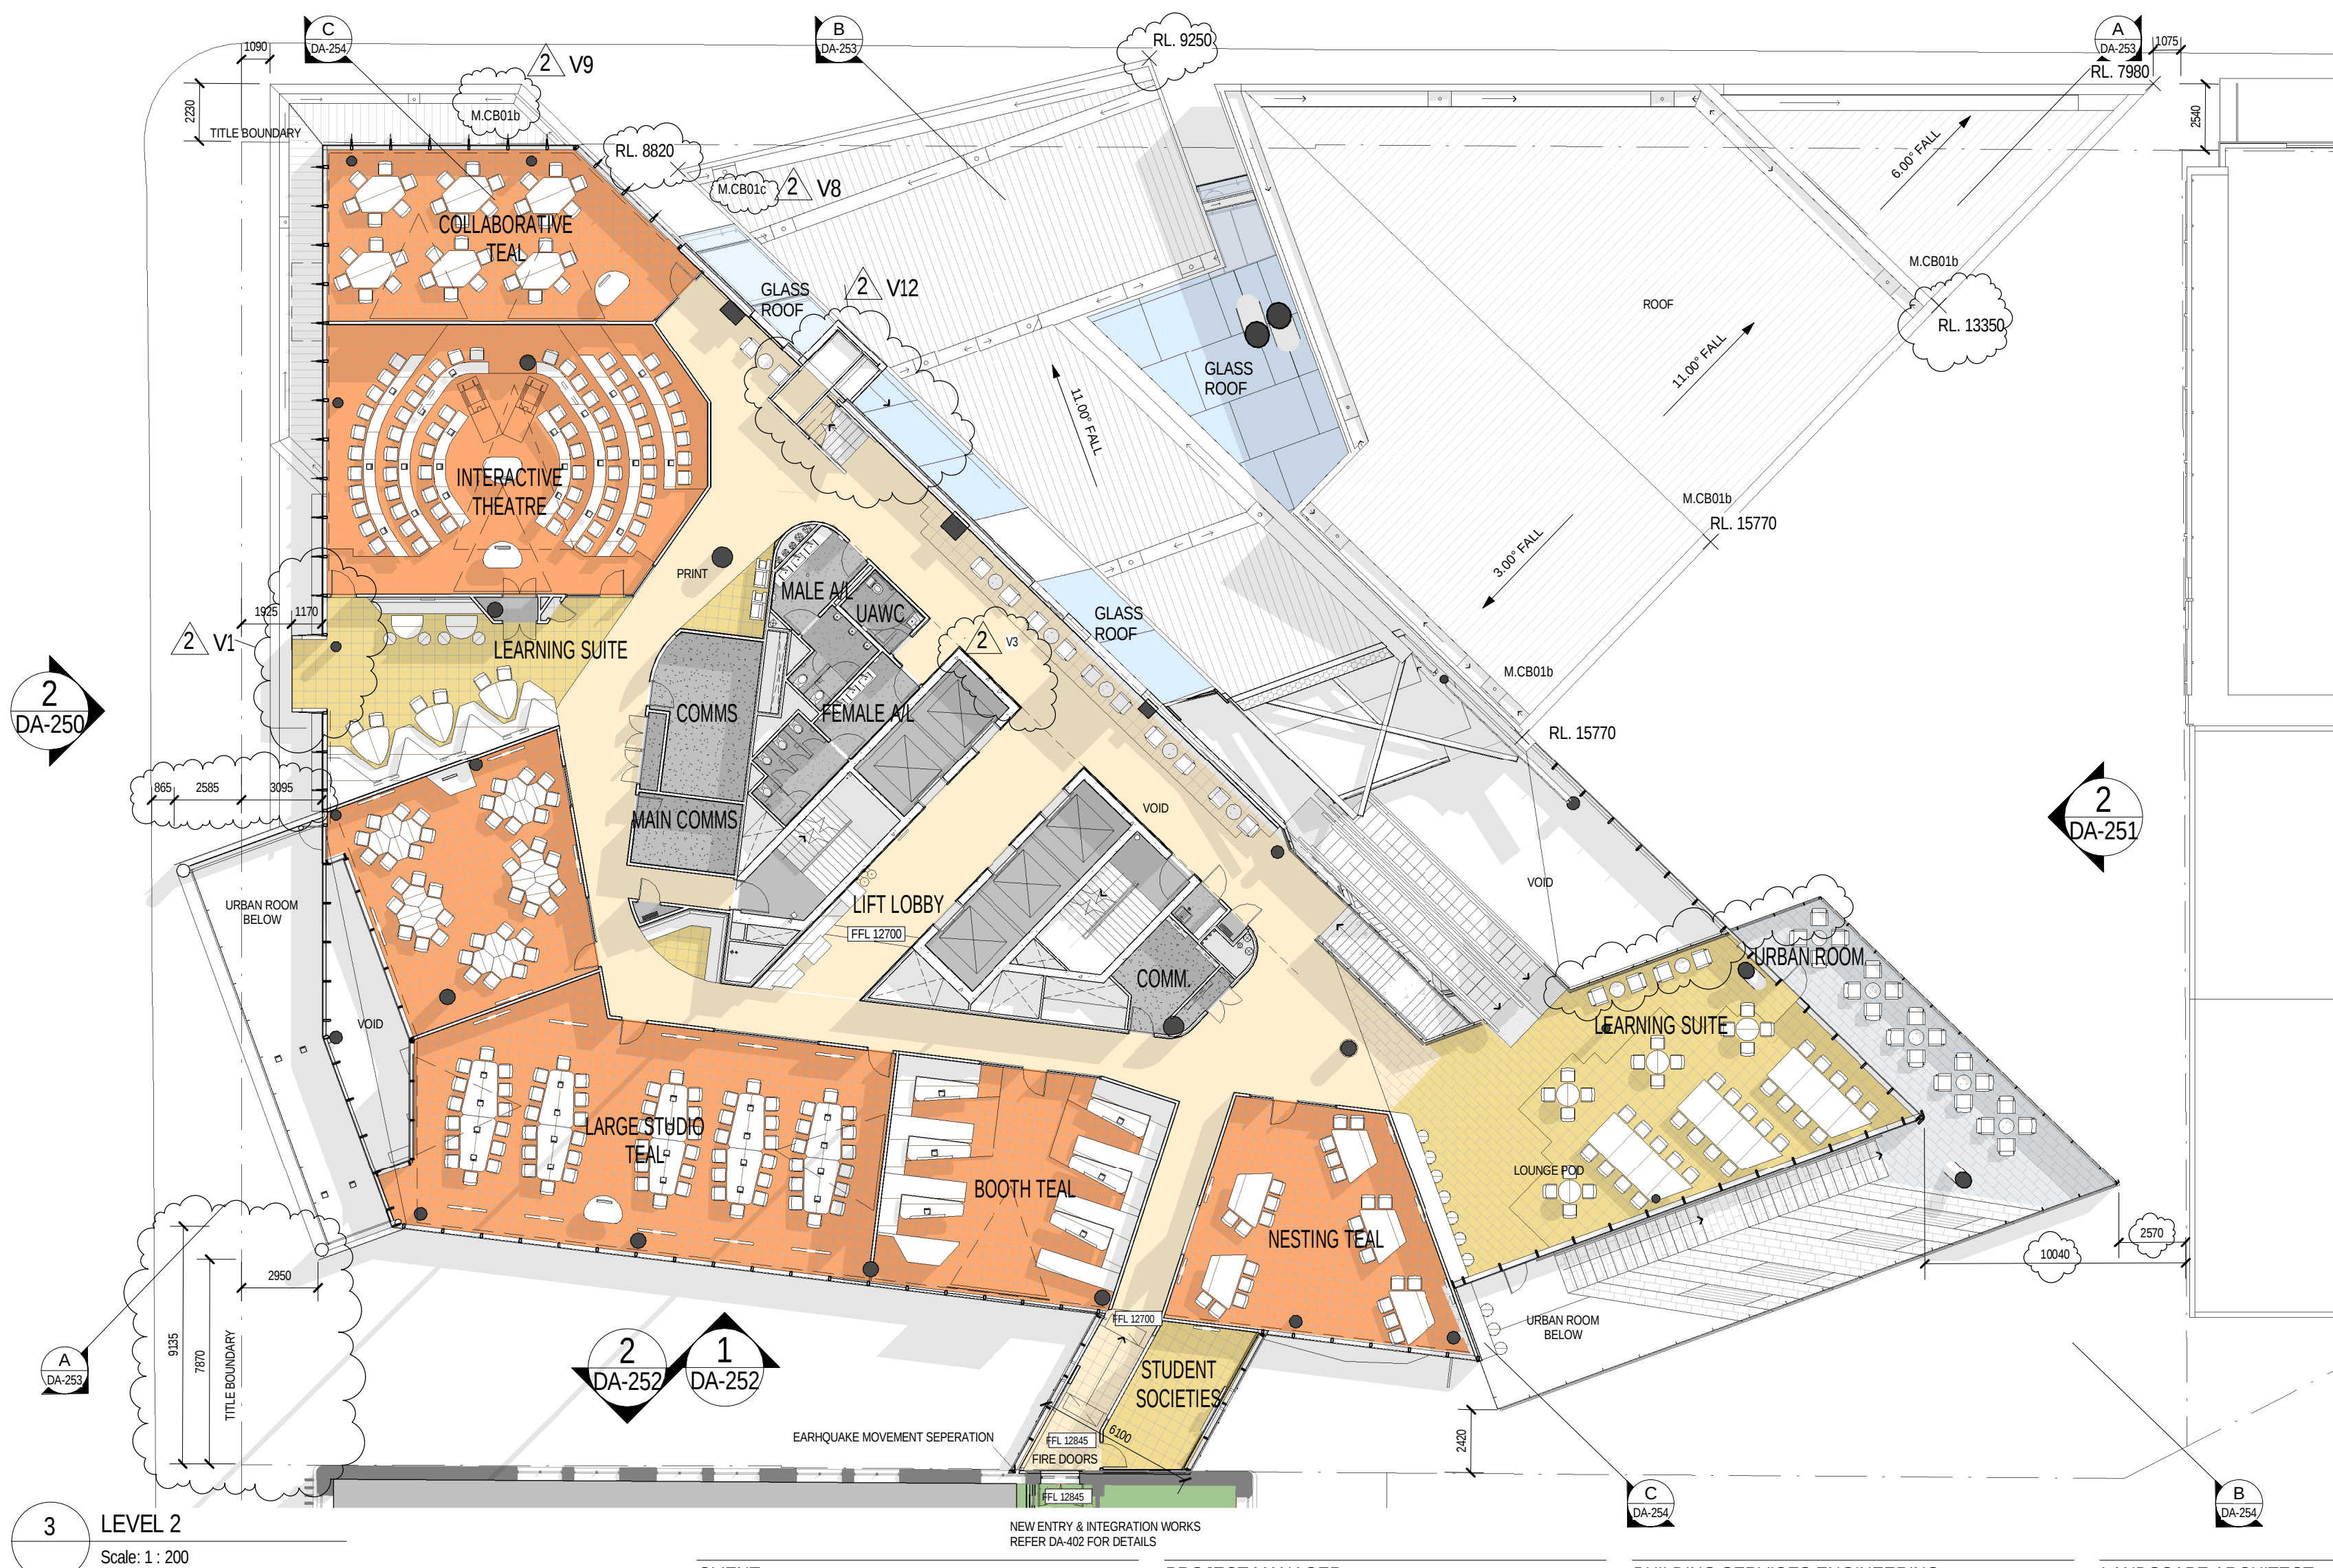

CLIENT

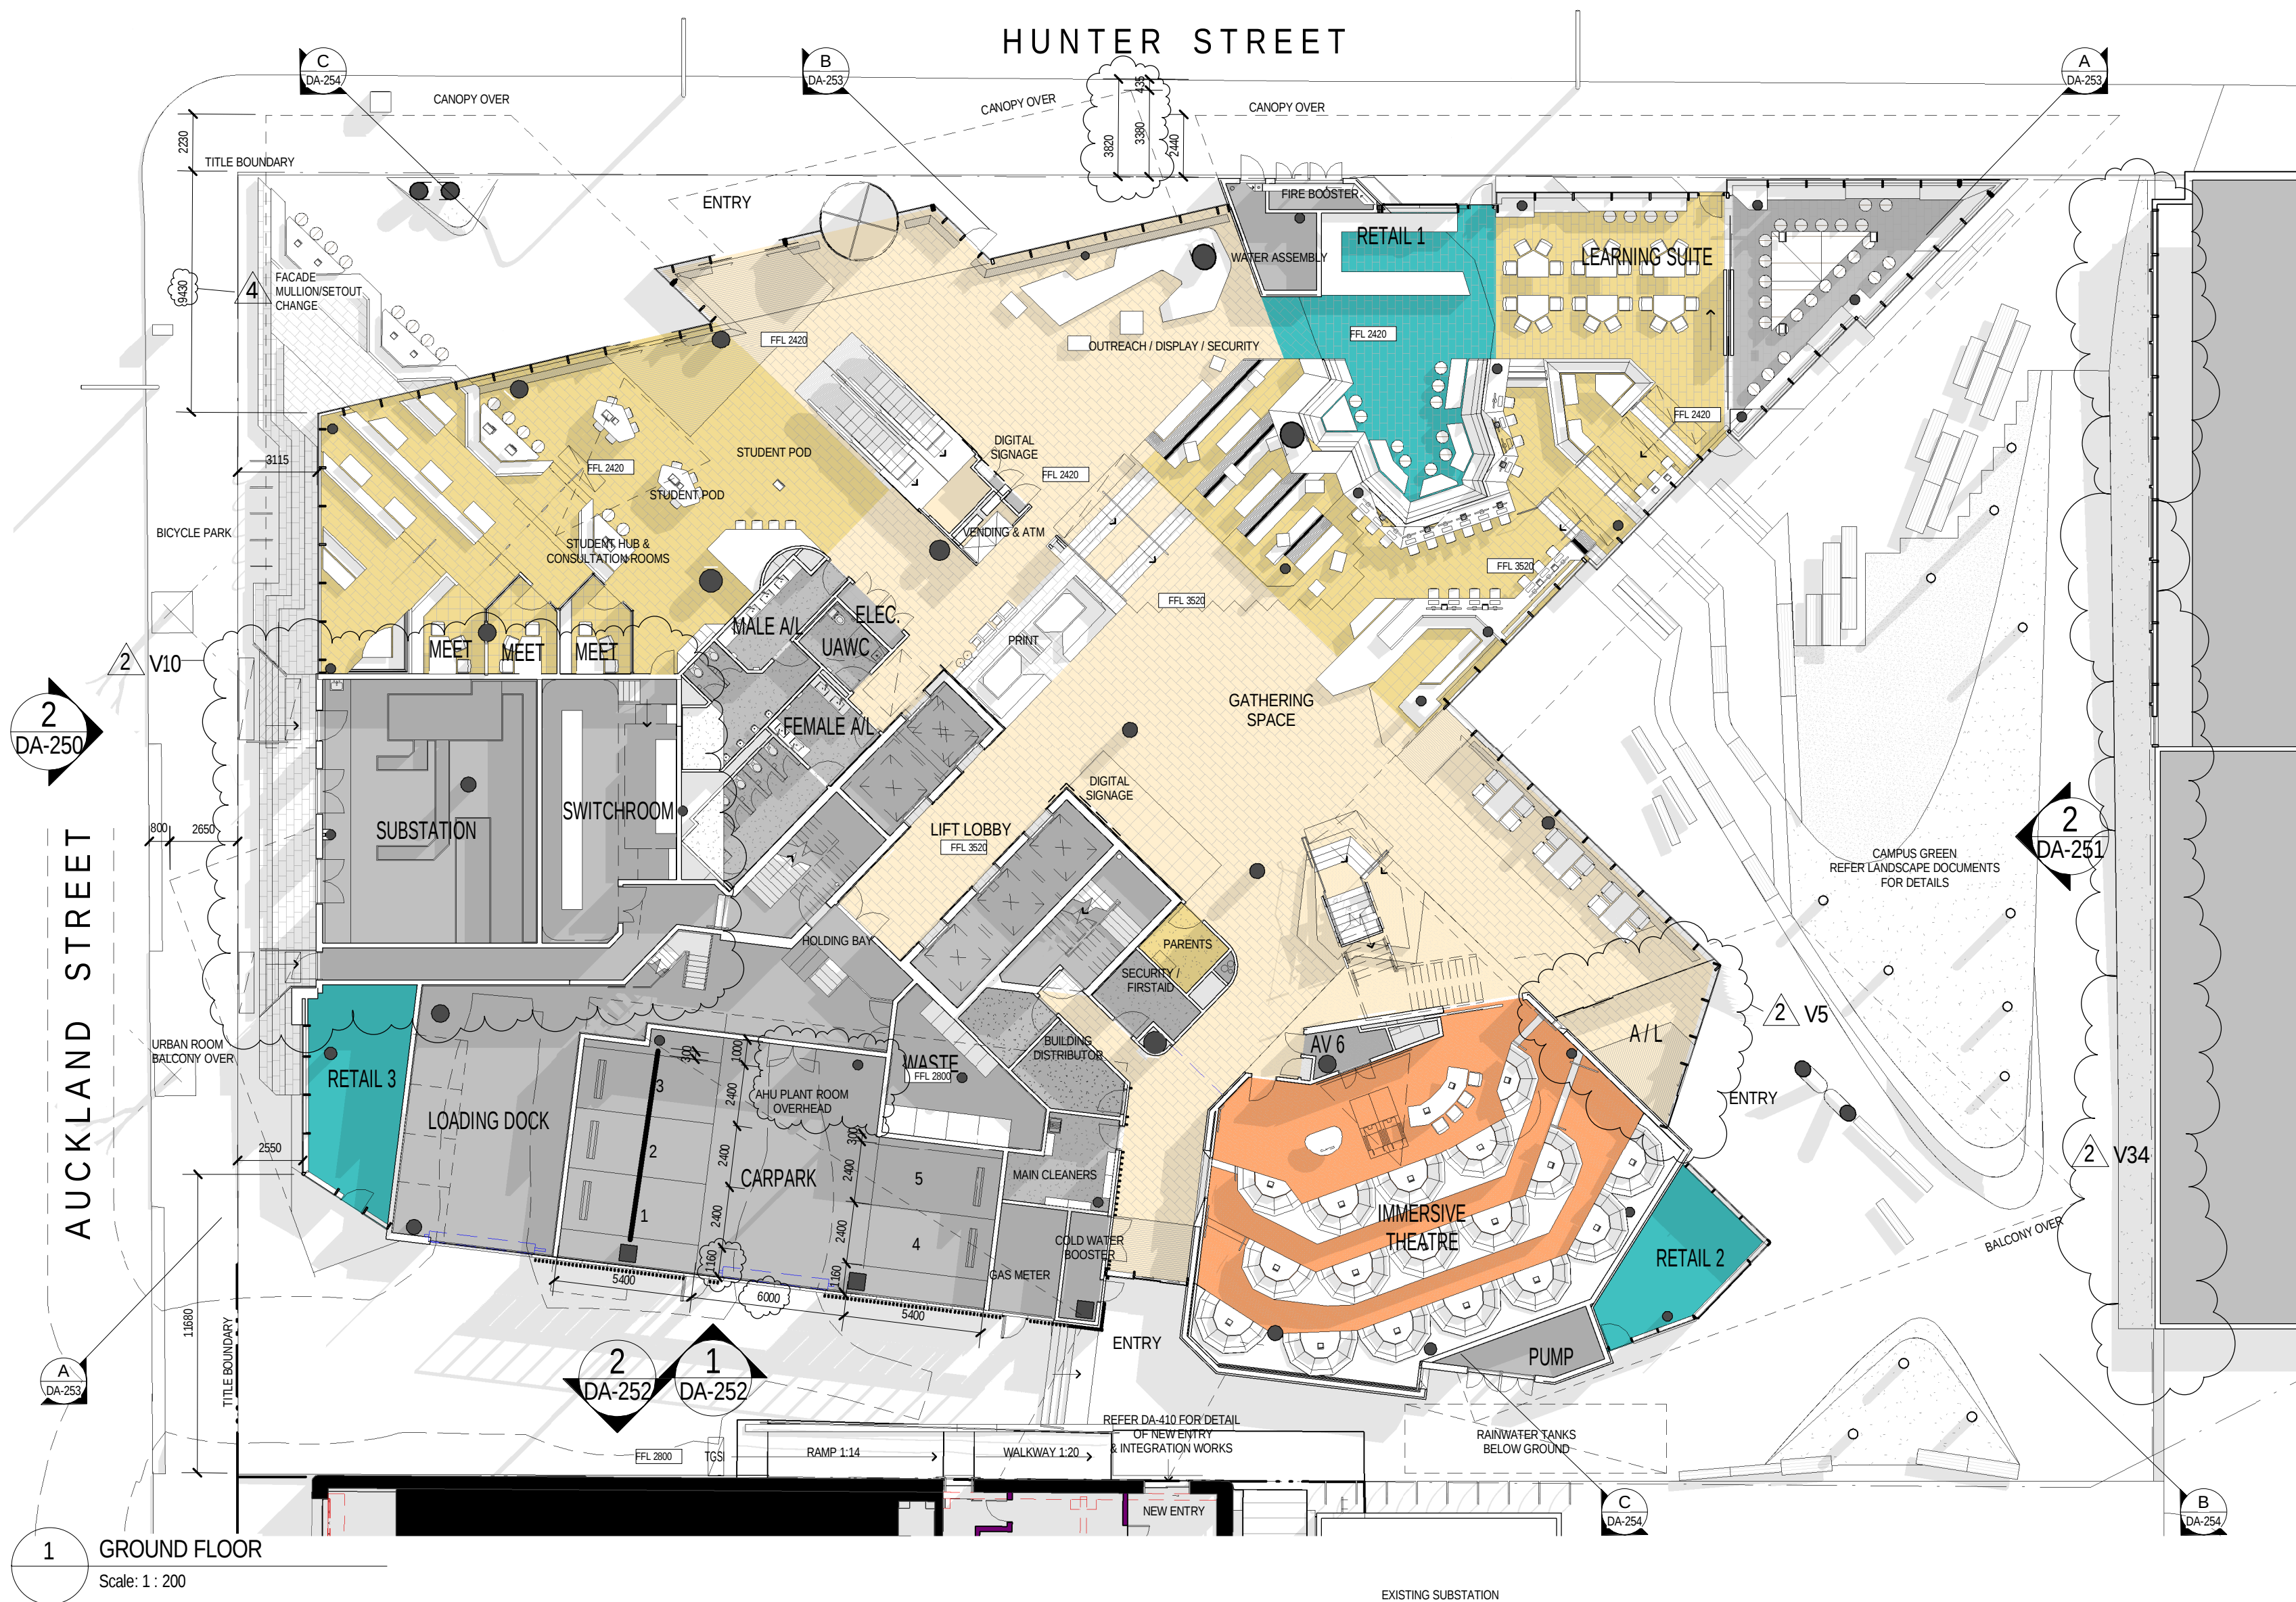

THE UNIVERSITY OF
NEWCASTLE
AUSTRALIA
University Dr, Callaghan NSW 2308
T (02) 4921 5000

PROJECT MANAGER

APP

Level 2, 426 King Street
Newcastle NSW 2302
PO Box 2335
Dargun NSW 2302
T +61 2 4928 7600 F +61 2 4927 0930

BUILDING SURVEYOR

PHILIP CHUN

SUITE 404, 44 HAMPODEN ROAD
APTARMON NSW 2094
T +61 2 9412 2322 F +61 2 9412 2433

BUILDING SERVICES ENGINEERING

AECOM

Level 9, 9 Exhibition Street,
Melbourne, VIC 3000
GPO Box 1634 Melbourne VIC 3000
T +61 3 9653 1234 F +61 3 9654 7117

STRUCTURAL, CIVIL & FACADE ENGINEERING

AURECON

Aurecon Centre
Level 8, 350 Collins Street
Docklands VIC 3008
PO Box 23061
Docklands VIC 3002
T +61 3 9975 3000 F +61 3 9975 4444

LANDSCAPE ARCHITECT

McGREGOR COXALL

Level 4, 125 Flinders Lane Melbourne VIC 3000
GPO Box 1634 Melbourne VIC 3000
T +61 (0)3 99991608 F +61 (0)3 8669 4414

THE CONTRACTOR MUST VERIFY ALL DIMENSIONS ON

SITE BEFORE COMMENCING ANY WORK OR MAKING OF
ANY SHORT DRAWINGS. FIGURED DIMENSIONS MUST BE
USED IN PREFERENCE TO SCALED DIMENSIONS. ALL
SCALED DIMENSIONS MUST BE VERIFIED ON SITE. THIS
DRAWING IS COPYRIGHT AND REMAINS THE PROPERTY OF
THE ARCHITECT.

REV. DETAILS

REV.	DETAILS	DATE
1	SSD DA SUBMISSION	20.06.14
2	SSD VARIATION - FOR REFERENCES REFER JBA SR9(1A) MODIFICATION APPLICATION - TABLE 1: PROPOSED MODIFICATIONS	06.05.15
3	SSD VARIATION / ADDITIONAL NOTES ADDED - FOR REFERENCES REFER JBA SR9(1A) MODIFICATION APPLICATION - TABLE 1: PROPOSED MODIFICATIONS	12.05.15
4	SSD VARIATION - FOR REFERENCES REFER JBA SR9(1A) MODIFICATION APPLICATION - TABLE 1: PROPOSED MODIFICATIONS	10.06.15
5	CLARIFICATION TO S96 RESPONSE TO SUBMISSIONS	03.08.15

DATE

Level 3, 246 Bourke Street
Melbourne Victoria 3000
T +61 3 9600 2818
F +61 3 9600 2819
lyons@lyonsarch.com.au
www.lyonsarch.com.au



PROJECT

UNIVERSITY OF NEWCASTLE
New SPACE

DRAWING TITLE
FLOOR PLANS - GROUND,
LEVEL 1, 2 & 3

FOR APPROVAL

SSD DA

JOB No. DRAWN CHECKED

UN08 SF RH

DRAWING No.

DA-200

NORTH



SCALE

1 : 200 @B1

DATE

OCT 14

REVISION

5