

INTELLECTUAL PROPERTY
COPYRIGHT IN ARCHITECTURE PTY LIMITED. ALL RIGHTS RESERVED. NO PART OF THIS DOCUMENT OR THE CONTENTS HEREIN MAY BE REPRODUCED OR TRANSMITTED IN ANY FORM OR BY ANY MEANS, ELECTRONIC OR MECHANICAL, INCLUDING PHOTOCOPYING, RECORDING, OR BY ANY INFORMATION STORAGE AND RETRIEVAL SYSTEM, WITHOUT THE WRITTEN PERMISSION OF ARCHITECTURE PTY LIMITED. ANY UNAUTHORIZED USE OF THIS DOCUMENT AT THE USER'S SOLE RISK. ARCHITECTURE PTY LIMITED ACCEPTS NO LIABILITY FOR ANY INACCURACIES OR OMISSIONS IN THIS DOCUMENT AND ACCEPTS NO LIABILITY FOR ANY LOSS OR DAMAGE OF ANY KIND ARISING FROM THE USE OF THIS DOCUMENT.

NOTE
CONTRACTOR TO CHECK AND VERIFY ALL DIMENSIONS ON SITE PRIOR TO COMMENCEMENT OF WORK OR PREPARATION OF SHOP DRAWINGS. DO NOT SCALE THE DRAWING.

ISSUE	DATE	FOR
A	30.01.14	FOR INFORMATION, IGS
B	10.02.14	FOR INFORMATION
C	21.02.14	DA SUBMISSION, DRAFT
D	07.03.14	FOR INFORMATION
E	12.03.14	FOR DA SUBMISSION
F	26.09.16	FOR S 96 SUBMISSION

CONSULTANT
JBA
Level 7, 77 Berry Street, North Sydney, 2059
Tel: 02 9439 7288
TAYLOR THOMSON WHITTING
TEL 02 9439 7288
CONSULTANT
WSP
TEL 02 9907 0900 FAX 02 9957 4127
CONSULTANT

PROJECT MANAGER
Farrell Coyne Projects
Bond 5, Suites 3 & 4, 18 Hickson Rd, 2000
Tel: 02 9247 5155



CLIENT NUMBER

PROJECT

MLC School Burwood - Senior School Centre
Park Road Burwood

BVN PROJECT NUMBER

1302004MLC

DRAWING KEY

TRUE NORTH **PROJECT NORTH**
1 1

GRAPHIC SCALE

SCALE @ A1

1:200 DO NOT SCALE

STATUS

Design Development

DRAWING

FLOOR PLAN LEVEL -01

ISSUE

AR-AR-B-00-01 F

NSW GOVERNMENT Planning

Issued under the Environmental Planning and Assessment Act 1979


Approved Section 96, (1A) (1) (2) Modification Application

No. 1 granted on the 22 March 2017

in respect to MP SSD 6484

Signed ES

Sheet No. 1 of 11

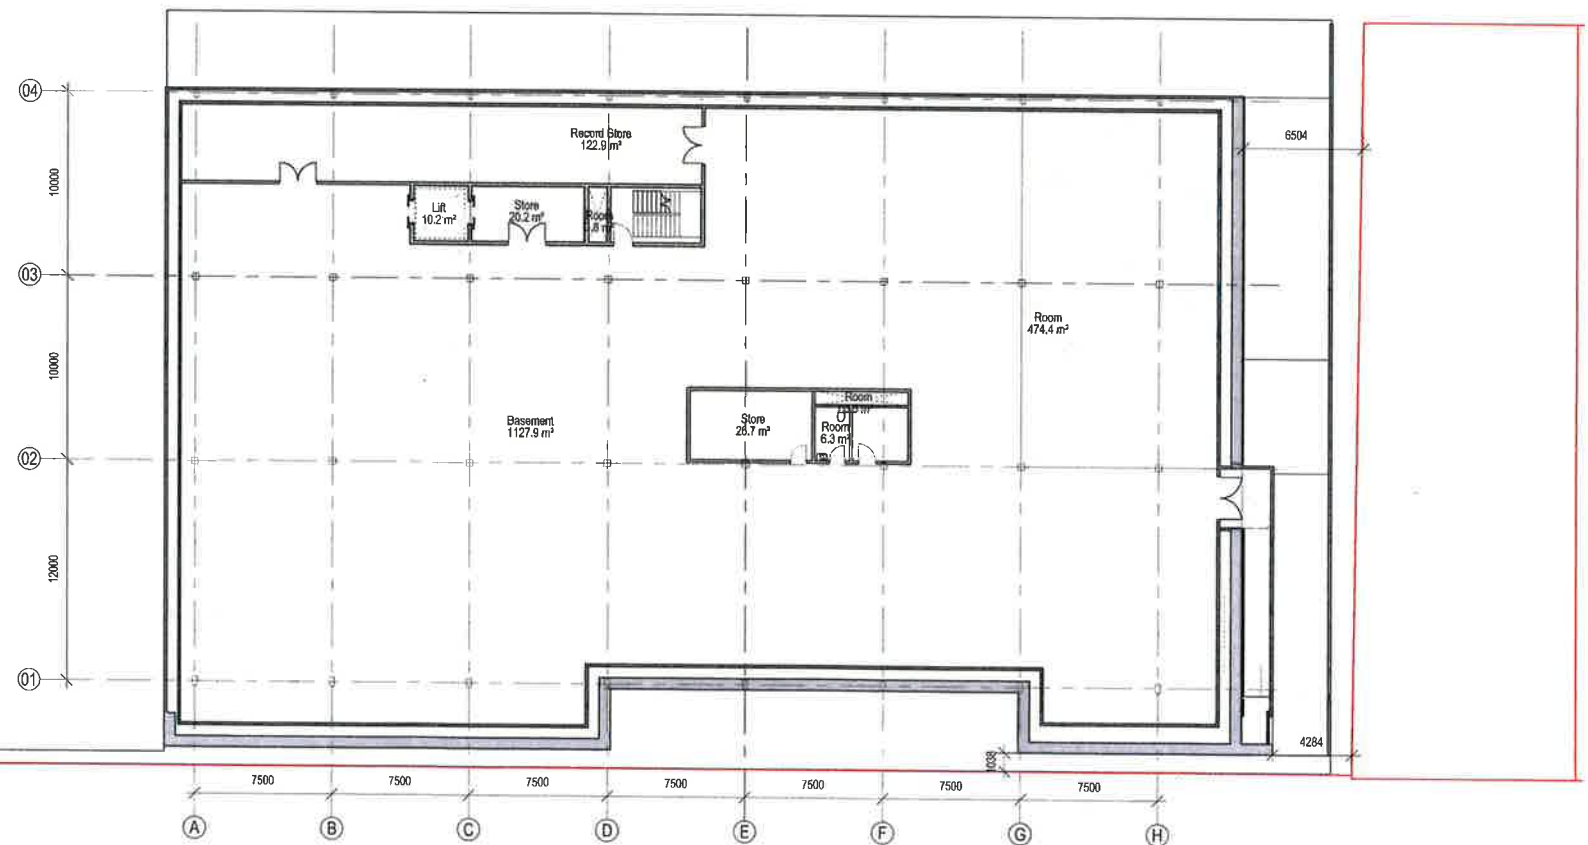

INTELLECTUAL PROPERTY

COPYRIGHT BY BVN ARCHITECTURE PTY LIMITED. UNLESS OTHERWISE ADVISED IN WRITING, ALL RIGHTS TO THIS DOCUMENT ARE RESERVED. NO PART OF THIS DOCUMENT MAY BE REPRODUCED OR TRANSMITTED IN ANY FORM OR BY ANY MEANS, ELECTRONIC OR MECHANICAL, INCLUDING PHOTOCOPYING, RECORDING, OR BY ANY INFORMATION STORAGE AND RETRIEVAL SYSTEM, WITHOUT THE WRITTEN PERMISSION OF BVN ARCHITECTURE PTY LIMITED.

NOTE

CONTRACTOR TO CHECK AND VERIFY ALL DIMENSIONS ON SITE PRIOR TO COMMENCEMENT OF WORK OR PREPARATION OF SHOP DRAWINGS (DO NOT SCALE THIS DRAWING)

ISSUE	DATE	FOR
A	30.01.14	FOR INFORMATION, QS
B	10.02.14	FOR INFORMATION, QS
C	21.02.14	DA SUBMISSION, DRAFT
D	07.03.14	FOR INFORMATION, QS
E	12.03.14	FOR DA SUBMISSION
F	28.08.15	FOR S 96 SUBMISSION, DRAFT
G	21.09.16	FOR S 96 SUBMISSION, DRAFT
H	28.09.16	FOR S 96 SUBMISSION

CONSULTANT

JBA
Level 7, 77 Berry Street, North Sydney, 2059

TELEPHONE

TAYLOR THOMSON WHITTING
TEL 02 9439 7268

CONSULTANT

WSP

TEL 02 8907 0900 FAX 02 9957 4127

CONSULTANT

PROJECT MANAGER

Farrell Coyne Projects
Bond 5, Suites 3 & 4, 18 Hickson Rd, 2000
Tel: 02 9247 5155



CLIENT NUMBER

PROJECT

MLC School Burwood - Senior School Centre
Park Road Burwood
BVN PROJECT NUMBER

1302004MLC

DRAWING KEY

TRUE NORTH

PROJECT NORTH

GRAPHIC SCALE

SCALE @ A1

1:200

DO NOT SCALE

STATUS

Design Development


DRAWING

FLOOR PLAN LEVEL 00

ISSUE

AR-AR-B-00-02

H

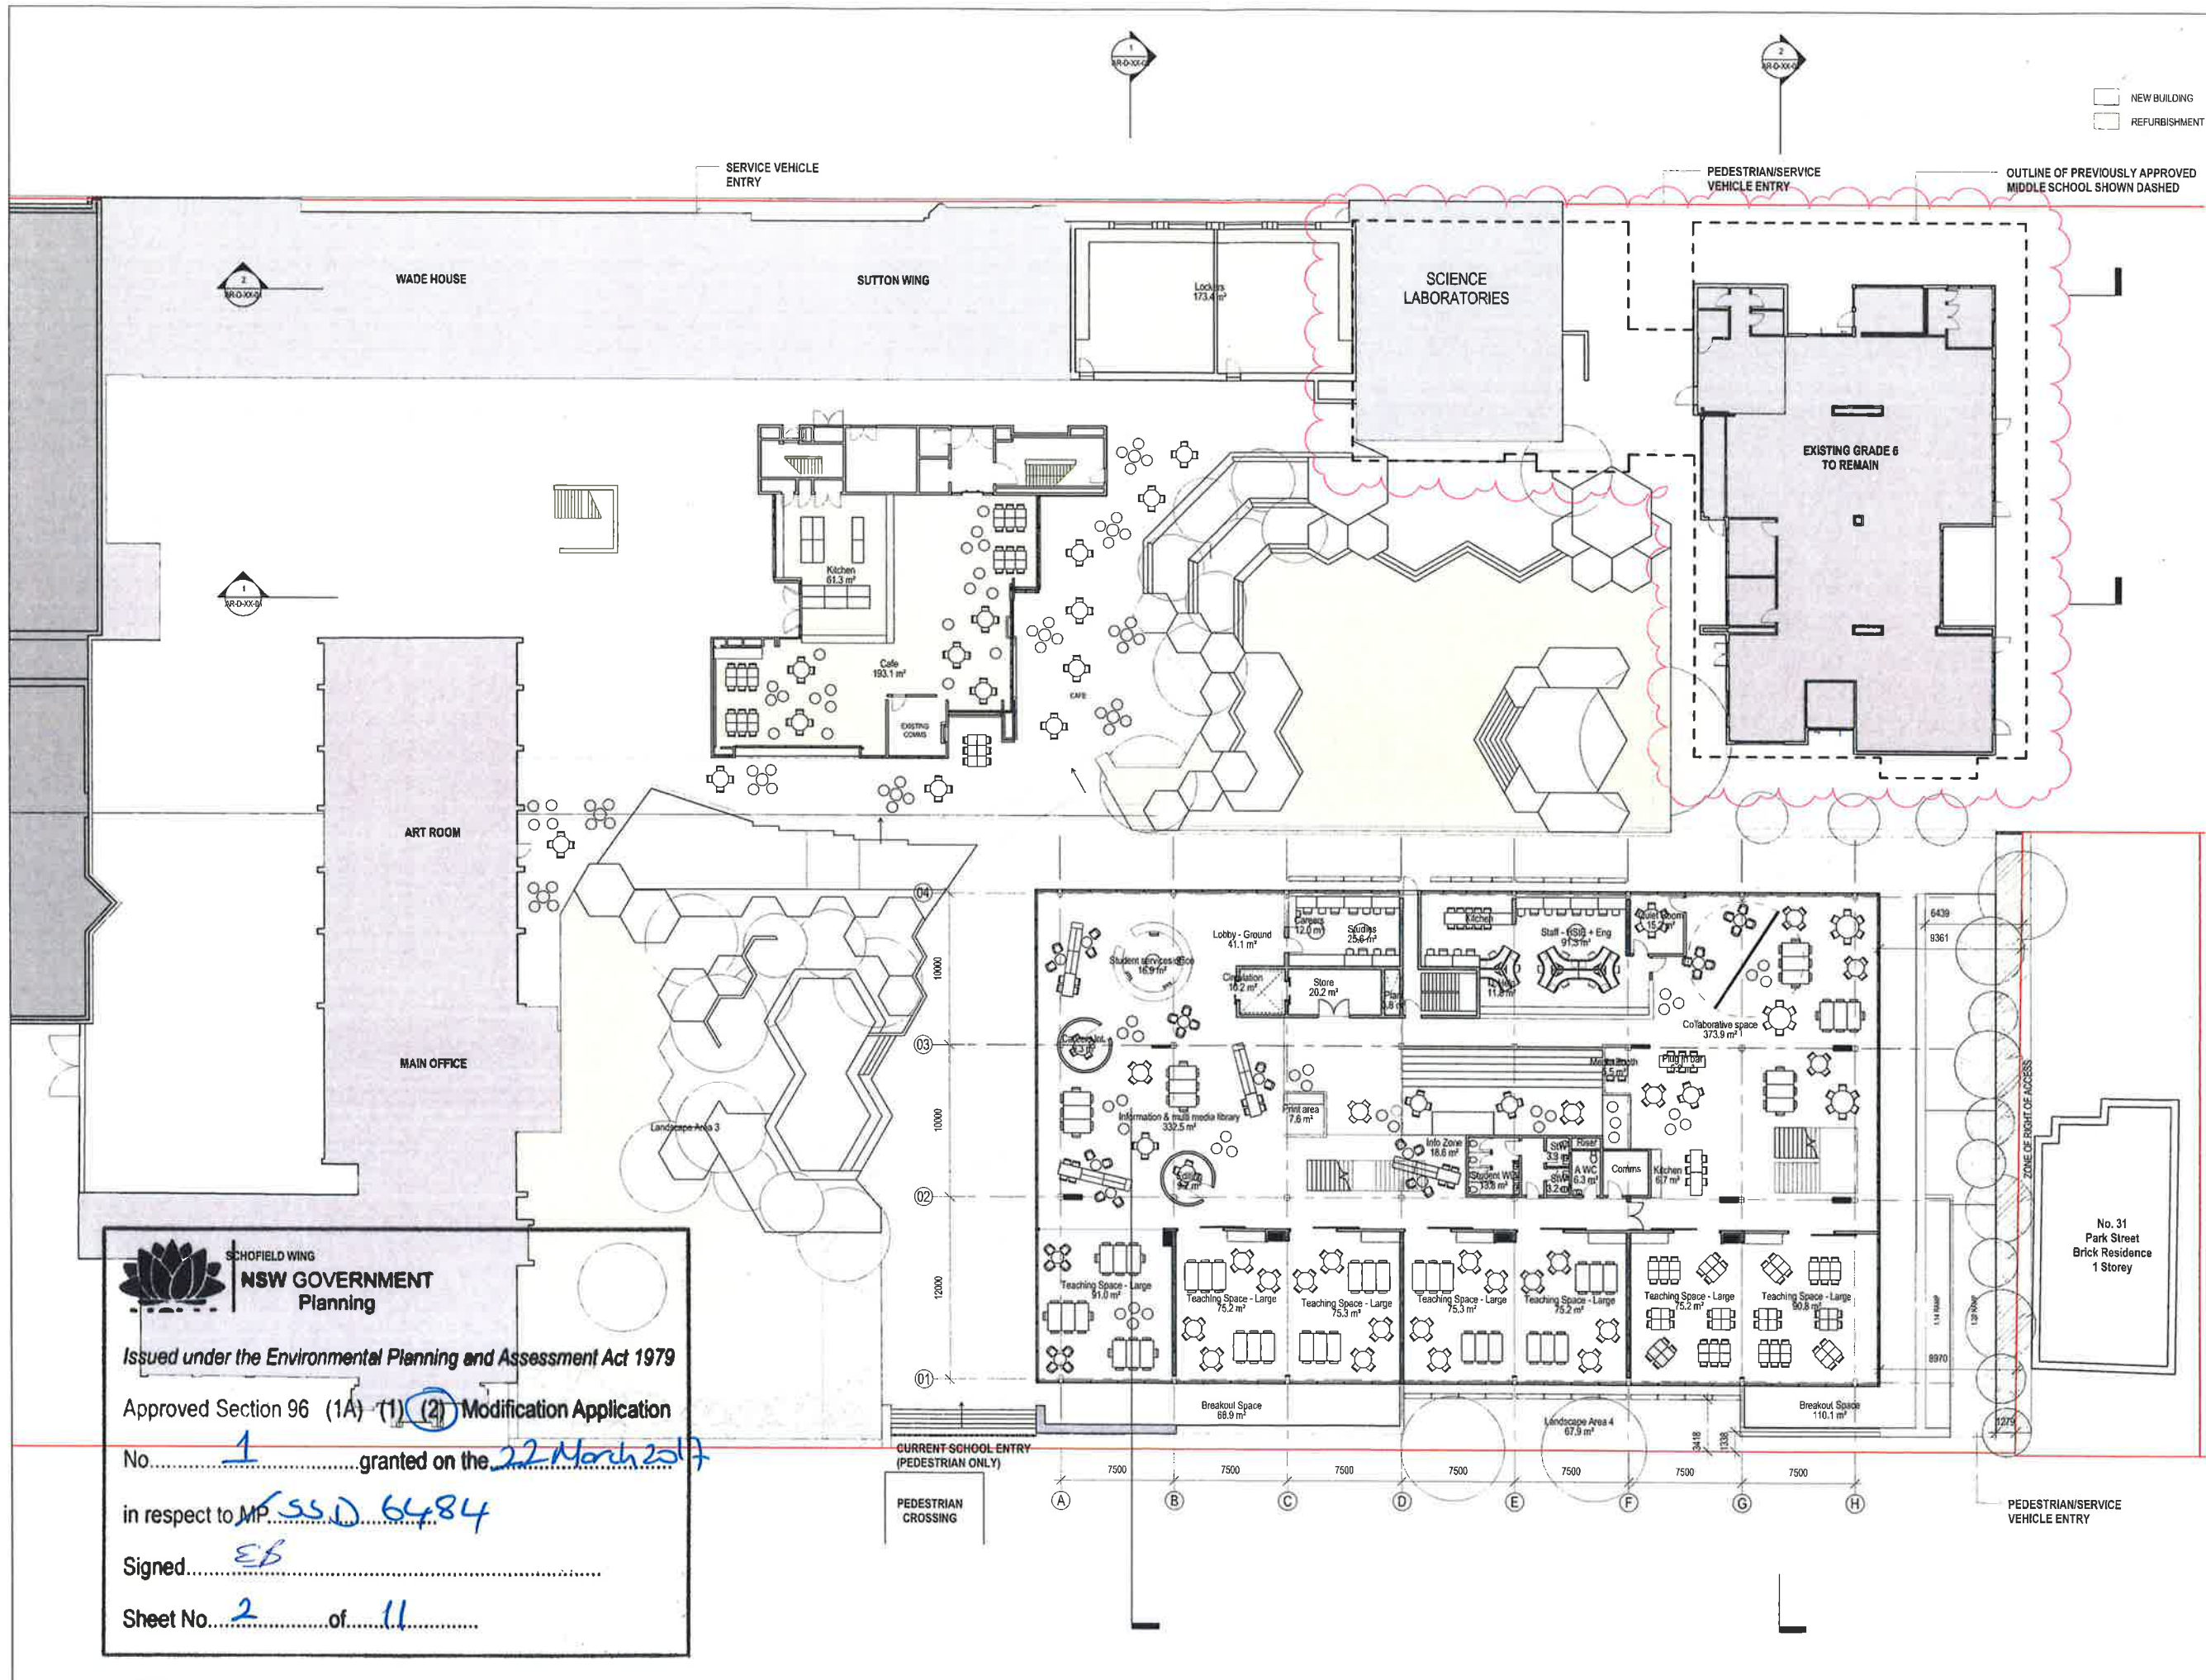



INTELLECTUAL PROPERTY

COPYRIGHT BYN ARCHITECTURE PVT. LTD. UNLESS OTHERWISE ADVISED IN WRITING, ALL RIGHTS TO THIS DOCUMENT ARE SUBJECT TO PAYMENT IN FULL OF ALL BURN CHARGES. THIS DOCUMENT MAY ONLY BE USED FOR THE EXPRESS PURPOSE AND PROJECT FOR WHICH IT WAS CREATED AND DELIVERED, AS NOTIFIED IN WRITING BY BURN AND THIS DOCUMENT MAY NOT BE OTHERWISE USED, OR COPIED, ANY UNAUTHORISED USE OF THIS DOCUMENT IS AT THE USER'S SOLE RISK AND WITHOUT LIMITING BURN'S RIGHTS IN THE USER RELEASES AND INDEMNITIES BURN FROM AND AGAINST ALL LOSS SO ARISING

NOTE
CONTRACTOR TO CHECK AND VERIFY ALL DIMENSIONS ON SITE PRIOR TO COMMENCEMENT OF WORK OR PREPARATION OF SHOP DRAWINGS. DO NOT
BORSE THIS DRAWING

ISSUE	DATE	FOR
A	30.01.14	FOR INFORMATION OS
B	10.02.14	FOR INFORMATION
C	21.02.14	DA SUBMISSION DRAFT
D	07.03.14	FOR INFORMATION
E	12.03.14	FOR DA SUBMISSION
F	26.06.18	FOR S 96 SUBMISSION DRAFT
G	21.09.18	FOR S 96 SUBMISSION DRAFT
H	26.09.18	FOR S 96 SUBMISSION

CONSULTANT
JBA
Level 7, 77 Berry Street, North Sydney, 2059
TEL 02 9439 7288
TAYLOR THOMSON WHITTING
TEL 02 9439 7288
CONSULTANT
WSP
TEL 02 8907 0900 FAX 02 9957 4127
CONSULTANT

PROJECT MANAGER
Farrell Coyne Projects
Bond 5, Suites 3 & 4, 18 Hickson Rd, 2000
Tel: 02 9247 5155



CLIENT NUMBER

PROJECT

MLC School Burwood - Senior School Centre
Park Road Burwood

1302004MLC
DRAWING KEY

TRUE NORTH PROJECT NORTH

GRAPHIC SCALE


SCALE @ A1

1:200 DO NOT SCALE
STATUS

Design Development

FLOOR PLAN LEVEL 01

AR-AR-B-01-03

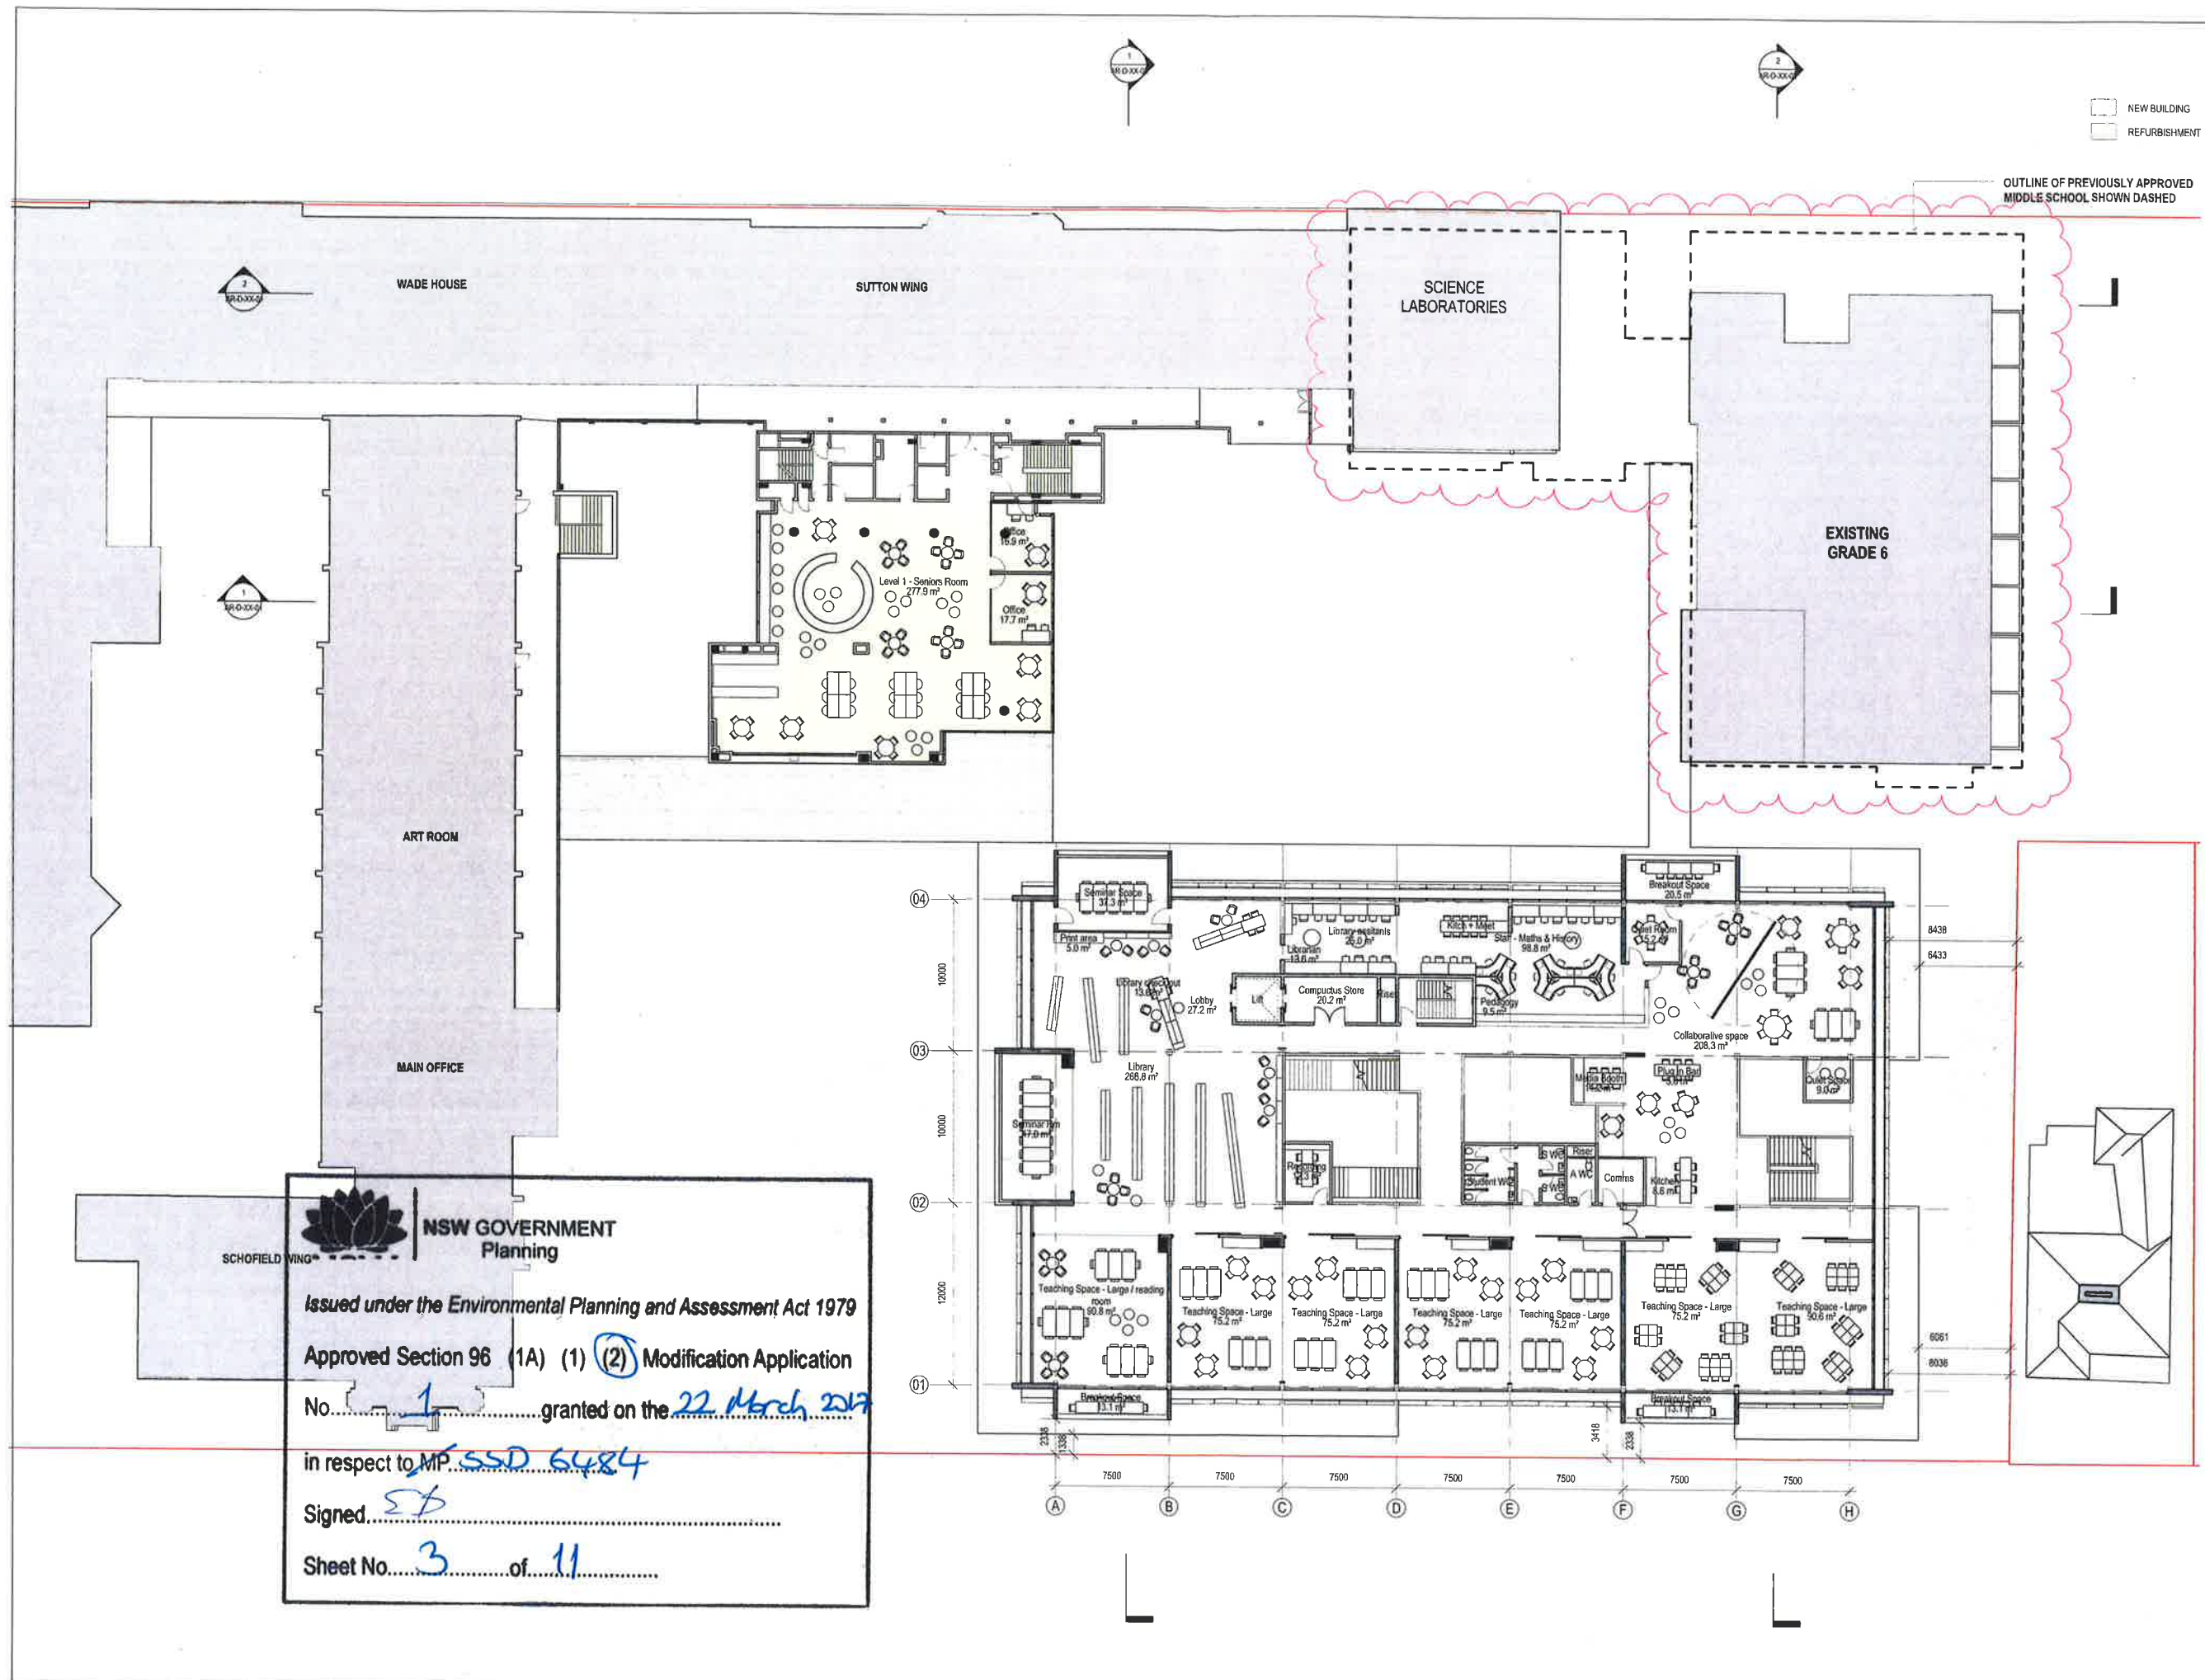



Telephone +61 2 8297 7200
Facsimile +61 2 8297 7209
www.bmv.com.au

INTELLECTUAL PROPERTY

Copyright in the architectural drawings and designs is the property of the architect. No part of these drawings and designs may be reproduced or transmitted in any form or by any means electronic, mechanical, photocopying, recording, or by any information storage and retrieval system, without the prior written permission of the architect. The drawings and designs are to be used for the specific purpose and project for which they are prepared and are not to be used for any other purpose without the prior written permission of the architect. The drawings and designs are to be used for the specific purpose and project for which they are prepared and are not to be used for any other purpose without the prior written permission of the architect.

NOTE

Contractor to check and verify all dimensions on site prior to construction of work or preparation of shop drawings. Deviate from the drawings.

ISSUE	DATE	FOR
A	30.01.14	FOR INFORMATION DS
B	07.03.14	FOR INFORMATION
C	12.03.14	FOR DA SUBMISSION
D	26.06.16	FOR S 96 SUBMISSION DRAFT
E	27.06.16	FOR S 96 SUBMISSION DRAFT
F	26.09.16	FOR S 96 SUBMISSION

CONSULTANT

JBA
Level 7, 77 Berry Street, North Sydney, 2059

Taylor Thomson Whitting
TEL 02 9439 7288

WSP
TEL 02 8907 0900 FAX 02 9557 4127

PROJECT MANAGER

Farrrell Coyne Projects
Bond 5, Suites 3 & 4, 18 Hickson Rd, 2000
Tel: 02 9247 5155



CLIENT NUMBER

PROJECT

MLC School Burwood - Senior School Centre
Park Road Burwood
BWN PROJECT NUMBER

1302004MLC

DRAWING KEY

TRUE NORTH PROJECT NORTH

GRAPHIC SCALE

SCALE @ A1

1:200 DO NOT SCALE

STATUS

Design Development
DRAWING

FLOOR PLAN LEVEL 03

AR-AR-B-03-05

ISSUE

F

WADE HOUSE

SUTTON WING

INDEPENDENT
LEARNING
CENTRE

EXISTING GRADE 6

ART ROOM

MAIN OFFICE

SCHOFIELD WING



NSW GOVERNMENT
Planning

Issued under the Environmental Planning and Assessment Act 1979


Approved Section 96 (1A) (1) (2) Modification Application

No. 1 granted on the 22 March 2017

in respect to MP SSD 6484

Signed [Signature]

Sheet No. 5 of 11

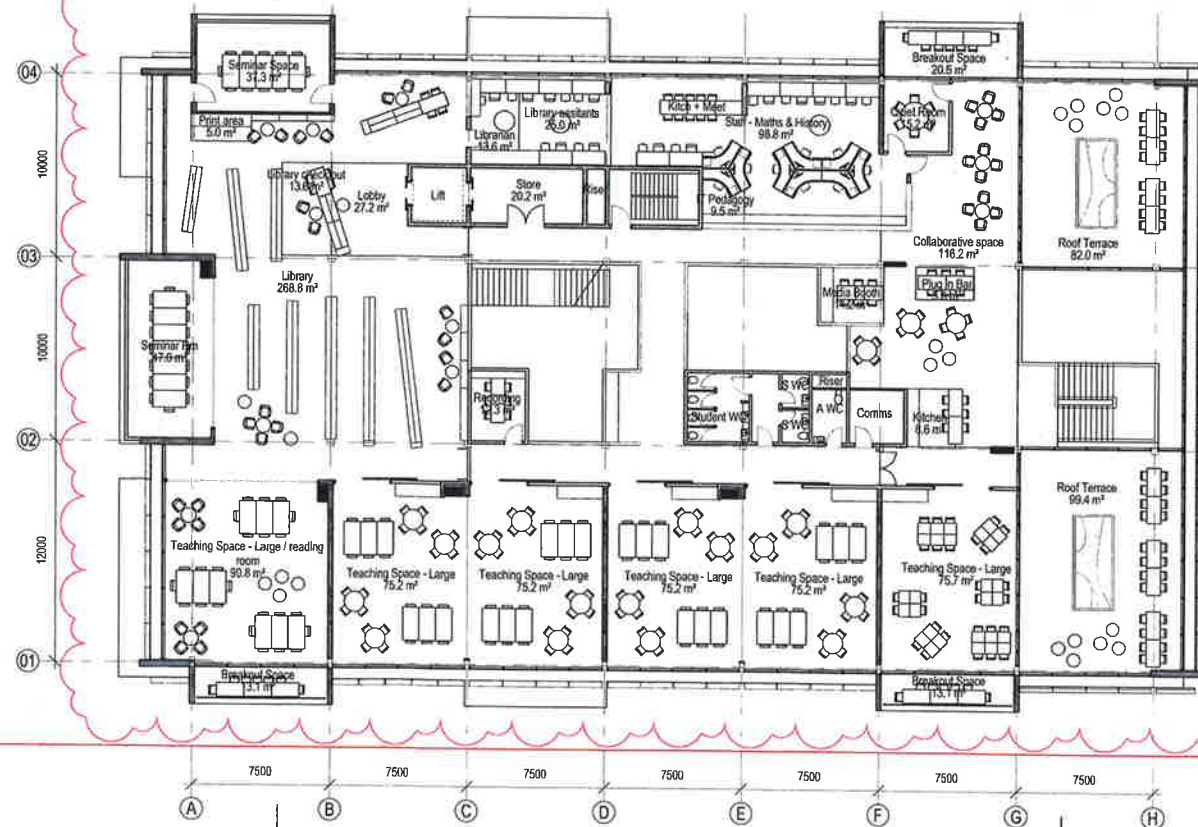



Telephone +61 2 8297 7200
Facsimile +61 2 8297 7288
www.bmv.com.au

INTELLECTUAL PROPERTY

COPYRIGHT IN ANY DESIGN OR INVENTION IS RESERVED. ANY REUSE OR REPRODUCTION OF THIS DOCUMENT WITHOUT THE WRITTEN PERMISSION OF BMV IS PROHIBITED. THIS DOCUMENT IS PROVIDED AS A GUIDE ONLY AND DOES NOT REPRESENT A CONTRACT. THE USER RELEASES AND AGREES TO HOLD BMV HARMLESS FROM ANY AND ALL CLAIMS, DAMAGES, LOSSES AND EXPENSES, INCLUDING REASONABLE ATTORNEY'S FEES, ARISING OUT OF OR FROM THE USE OF THIS DOCUMENT.

NOTE

CONSTRUCTIVE TO THE USER: ALL DIMENSIONS ON THE DRAWING ARE TO COMMENCEMENT OF WORK UNLESS OTHERWISE SPECIFIED. DO NOT SCALE THE DRAWING.

ISSUE	DATE	FOR
A	26.08.16	FOR S 96 SUBMISSION DRAFT
B	21.09.16	FOR S 96 SUBMISSION DRAFT
C	28.09.16	FOR S 96 SUBMISSION

CONSULTANT

JBA
Level 7, 77 Berry Street, North Sydney, 2059

CONSULTANT
TAYLOR THOMSON WHITTING
TEL 02 9439 7288

CONSULTANT

WSP
TEL 02 8907 0900 FAX 02 9957 4127

CONSULTANT

PROJECT MANAGER

Farell Coyne Projects
Bond 5, Suites 3 & 4, 16 Hickson Rd, 2000
Tel: 02 9247 5155



CLIENT NUMBER

PROJECT

MLC School Burwood - Senior School Centre
Park Road Burwood

BVN PROJECT NUMBER

1302004MLC

DRAWING KEY



GRAPHIC SCALE

SCALE @ A1

1:200 DO NOT SCALE
STATUS

Design Development
DRAWING

ROOF PLAN

AR-AR-B-04-06

ISSUE
C



WADE HOUSE

SUTTON WING

INDEPENDENT
LEARNING
CENTRE

EXISTING GRADE 6

ART ROOM

MAIN OFFICE

SCHOFIELD WING

 **NSW GOVERNMENT
Planning**

Issued under the Environmental Planning and Assessment Act 1979


Approved Section 96 (1A) (1) (2) Modification Application

No. 1 granted on the 22 March 2017

in respect to MP SSD 6484

Signed ES

Sheet No. 6 of 11

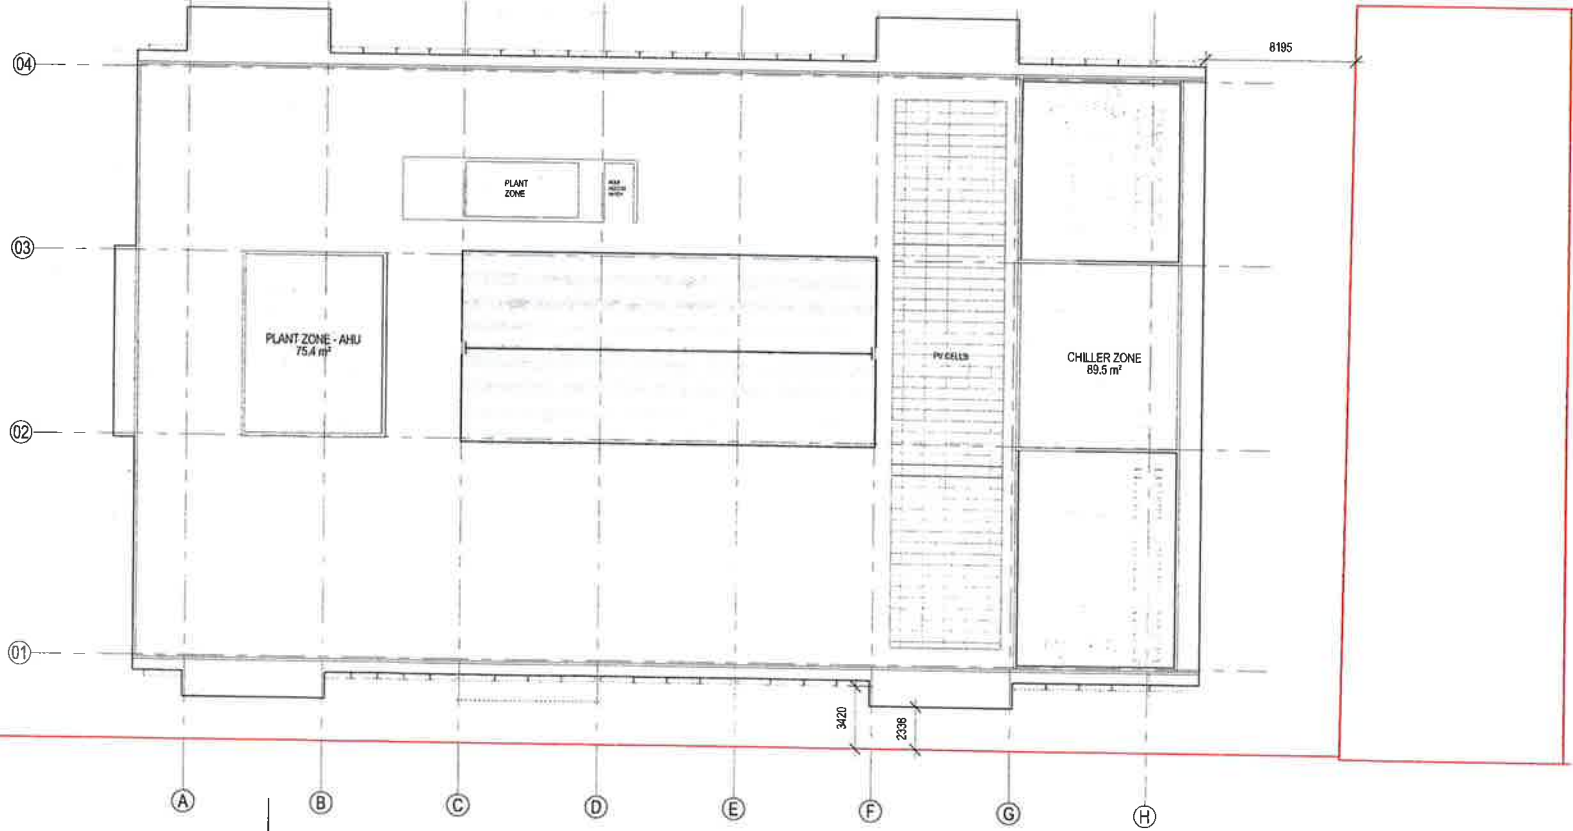

INTELLECTUAL PROPERTY

COPYRIGHT IN ARCHITECTURAL DESIGNS AND PLANS IS RESERVED. ANY REPRODUCTION OR TRANSMISSION OF THIS DOCUMENT IN ANY FORM OR BY ANY MEANS, WITHOUT THE WRITTEN PERMISSION OF BVN ARCHITECTURE PTY LIMITED, IS STRICTLY PROHIBITED. THE DESIGN OF THIS DOCUMENT IS THE PROPERTY OF BVN ARCHITECTURE PTY LIMITED. THE DOCUMENT MAY NOT BE COPIED, REPRODUCED, OR TRANSMITTED IN ANY FORM OR BY ANY MEANS, WITHOUT THE WRITTEN PERMISSION OF BVN ARCHITECTURE PTY LIMITED. THE DOCUMENT IS PROVIDED AS A SERVICE TO THE CLIENT AND IS NOT TO BE USED FOR ANY OTHER PURPOSE.

NOTE

CONTRACTOR TO CHECK AND VERIFY ALL DIMENSIONS ON SITE PRIOR TO COMMENCEMENT OF WORK. DIMENSIONS OF EACH COURSE SHALL BE AS SHOWN ON THIS DRAWING.

ISSUE	DATE	FOR
A	30.01.14	FOR INFORMATION DGS
B	21.02.14	DA SUBMISSION DRAFT
C	07.03.14	FOR INFORMATION
D	12.03.14	FOR DA SUBMISSION
E	20.05.14	FOR 5th SUBMISSION DRAFT
F	21.05.14	FOR 5th SUBMISSION DRAFT
G	26.09.15	FOR 5th SUBMISSION

CONSULTANT

JBA
Level 7, 77 Berry Street, North Sydney, 2059
Tel: 02 9438 7288
TAYLOR THOMSON WHITTING
TEL 02 9438 7288
CONSULTANT
WSP
TEL 02 8907 0900 FAX 02 9957 4127
CONSULTANT

PROJECT MANAGER

Farell Coyne Projects
Bond 5, Suites 3 & 4, 18 Hickson Rd, 2000
Tel: 02 9247 5155



CLIENT NUMBER

PROJECT

MLC School Burwood - Senior School Centre
Park Road Burwood
BVN PROJECT NUMBER

1302004MLC

DRAWING KEY

TRUE NORTH

PROJECT NORTH

GRAPHIC SCALE

SCALE @ A1

1:200

DO NOT SCALE

STATUS


Design Development
DRAWING

ELEVATIONS - MAIN
BUILDING


AR-AR-C-XX-01

ISSUE


G

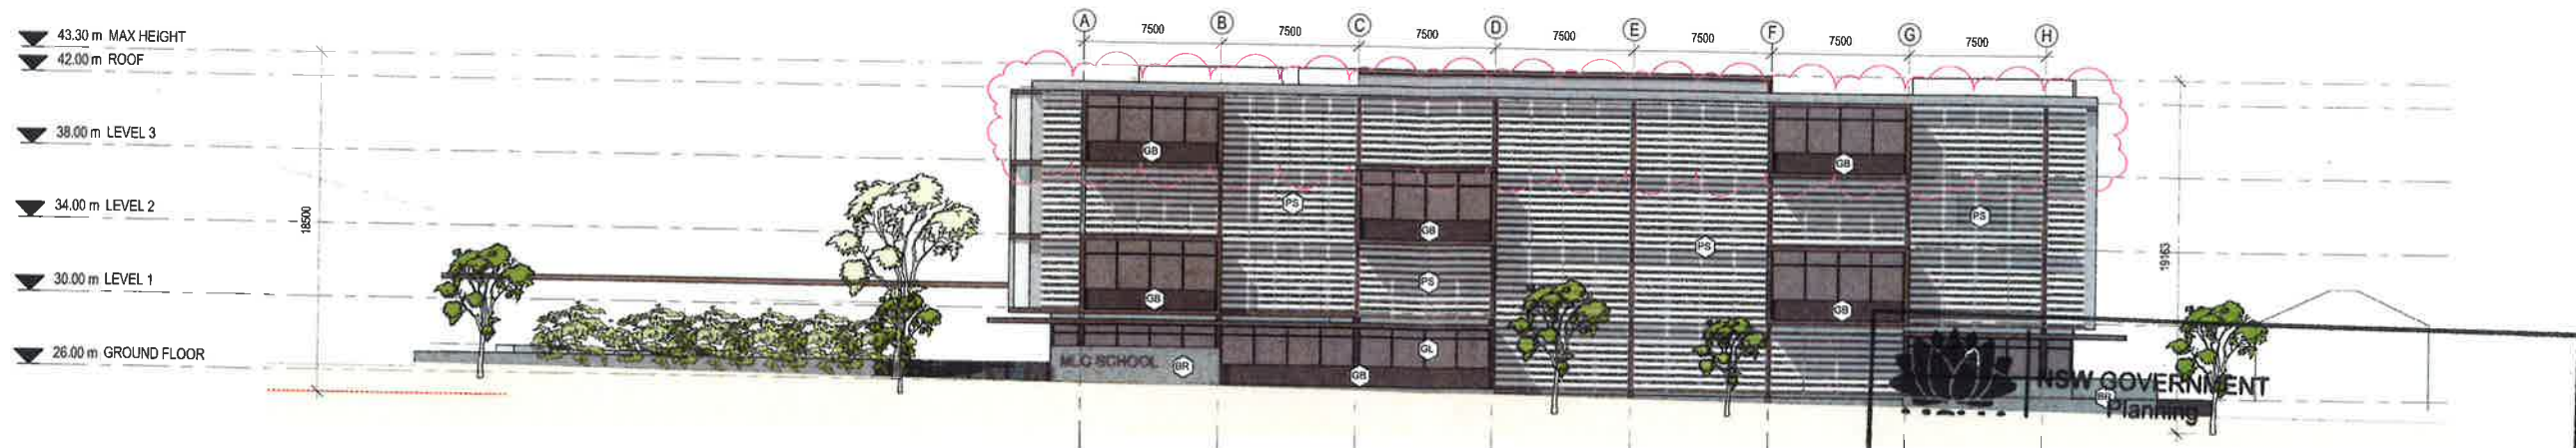


1 Main Building - Eastern Elevation - Park Road
1:200

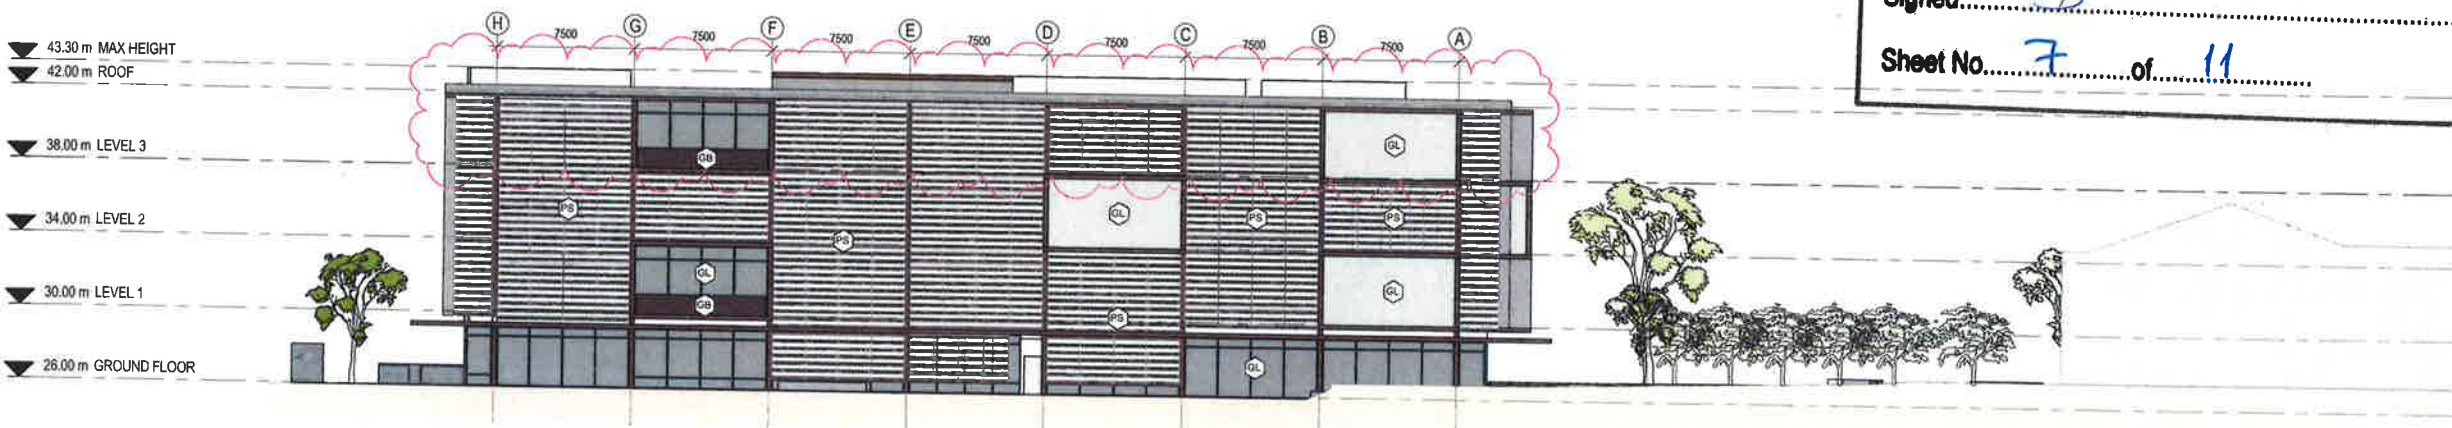

2 Main Building - Western Elevation
1:200

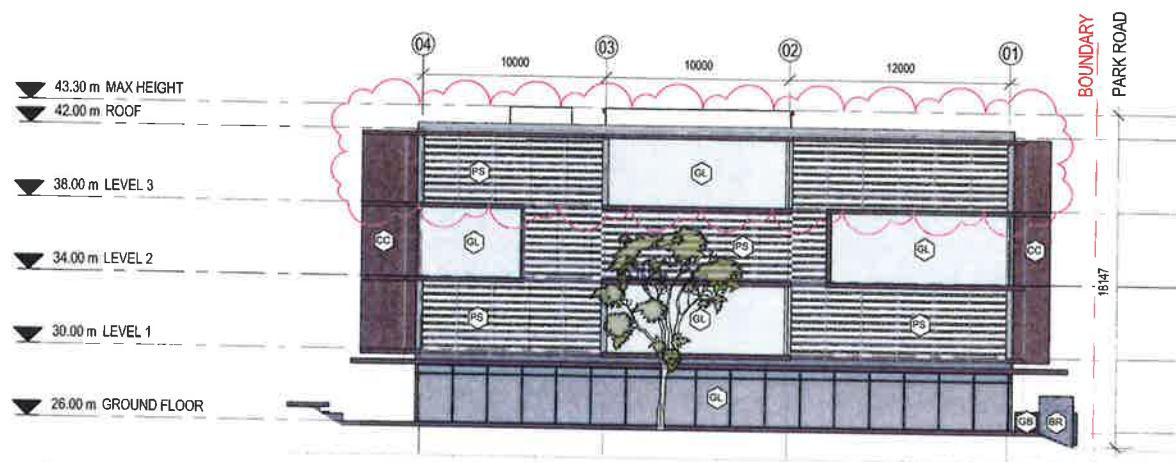

3 Main Building - Southern Elevation
1:200

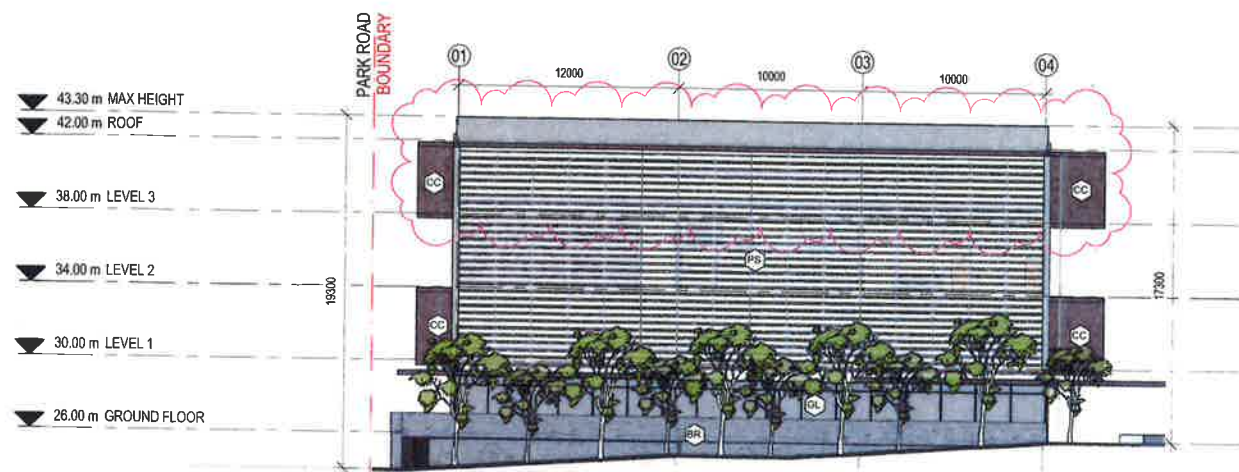

4 Main Building - Northern Elevation
1:200



NSW GOVERNMENT
Planning

Issued under the Environmental Planning and Assessment Act 1979


Approved Section 96 (1A) (1) (2) Modification Application

No. 1 granted on the 22 March 2017

in respect to MP SSD 6484

Signed ES


Sheet No. 8 of 11

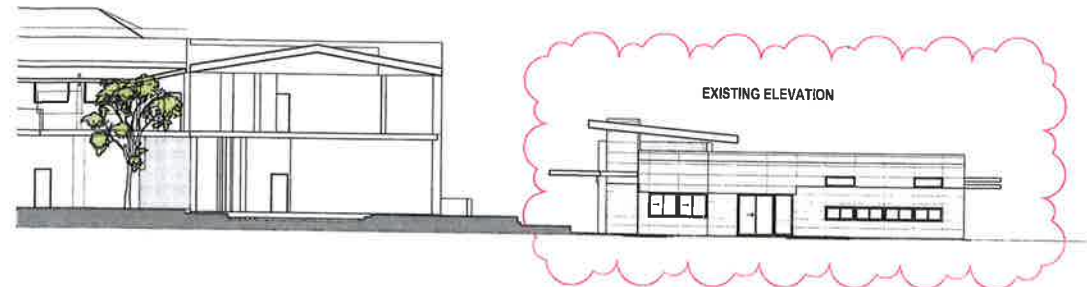

4 Middle School - Eastern Elevation
1:200



5 Middle School - Western Elevation -
Grantham Street
1:200

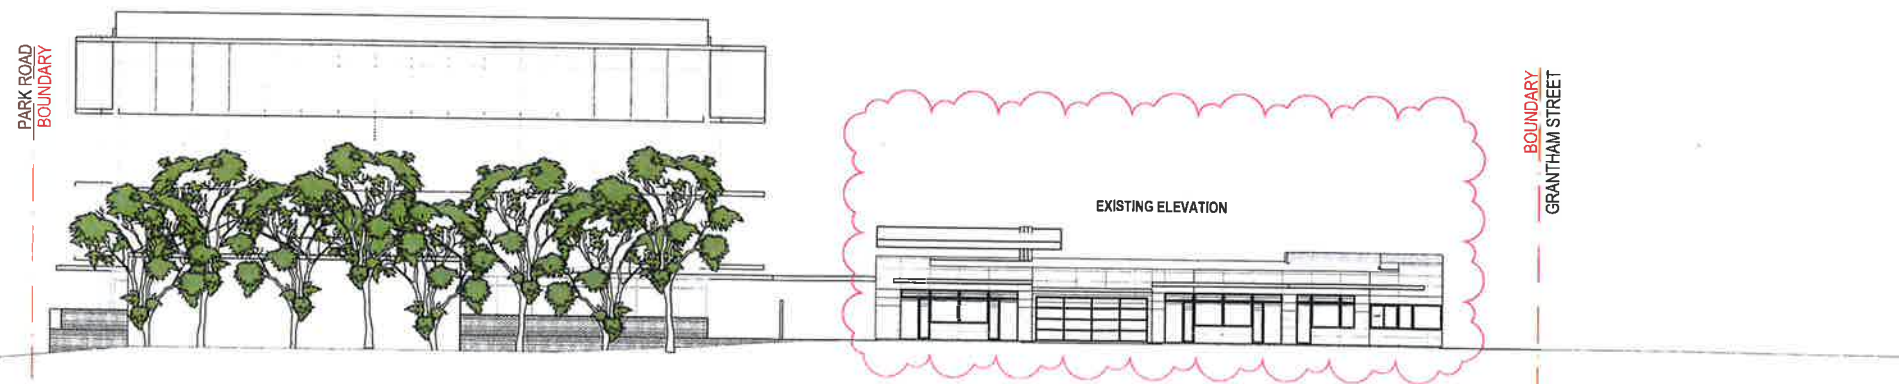

6 Middle School - Northern Elevation
1:200



Telephone +61 2 8297 7200
Facsimile +61 2 8297 7299
www.bmv.gov.au

INTELLECTUAL PROPERTY

Copyright in this document is owned by the State of New South Wales. It is made available under the Creative Commons Attribution-NonCommercial-ShareAlike 4.0 International License. This license allows you to share and adapt the material, but only for non-commercial purposes and only if you credit the source and share your work under the same license. For more information, see <http://creativecommons.org/licenses/by-nc-sa/4.0/>.

NOTE

CONTRACTOR TO CHECK AND VERIFY ALL DIMENSIONS ON SITE PRIOR TO COMMENCEMENT OF WORK. CONSTRUCTION OF WORK SHALL BE IN ACCORDANCE WITH THE SCALE OF THIS DRAWING.

ISSUE	DATE	FOR
A	10.02.14	FOR INFORMATION
B	21.02.14	FOR SUBMISSION, DRAFT
C	07.03.14	FOR INFORMATION
D	12.03.14	FOR SUBMISSION
E	26.03.14	FOR 5th SUBMISSION

CONSULTANT

JBA
Level 7, 77 Berry Street, North Sydney, 2059
Tel: 02 9439 7288
TAYLOR THOMSON WHITTING
TEL 02 9439 7288
CONSULTANT
WSP
TEL 02 8907 0900 FAX 02 9957 4127
CONSULTANT

PROJECT MANAGER

Farrell Coyne Projects
Bond 5, Suites 3 & 4, 18 Hickson Rd, 2000
Tel: 02 9247 5155



CLIENT NUMBER

PROJECT

MLC School Burwood - Senior School Centre
Park Road Burwood
BMV PROJECT NUMBER

1302004MLC

DRAWING KEY



SCALE @ A1

1:200 DO NOT SCALE
STATUS

Design Development
DRAWING

ELEVATIONS - MIDDLE
SCHOOL

AR-AR-C-XX-02 E



NSW GOVERNMENT
Planning

Issued under the Environmental Planning and Assessment Act 1979

Approved Section 96 (1A) (1) (2) Modification Application

No. 1 granted on the 22 March 2017

in respect to MP SSD 6484

Signed ES

Sheet No. 9 of 11



Telephone +61 2 8297 7200
Facsimile +61 2 8297 7201
www.bwn.com.au

INTELLECTUAL PROPERTY

Copyright in this document is owned by BWN. All rights are reserved. No part of this document may be reproduced, stored in a retrieval system, or transmitted in any form or by any means, electronic, mechanical, photocopying, recording, or by any information storage or retrieval system, without the prior written permission of BWN.

NOTE

CONTRACTOR TO CHECK AND VERIFY ALL DIMENSIONS ON SITE PRIOR TO COMMENCEMENT OF WORK. DISCREPANCY OF SHOP DRAWINGS, DO NOT SCALE THIS DRAWING.

ISSUE	DATE	FOR
A	21.03.14	FOR SUBMISSION DRAFT
B	07.03.14	FOR INFORMATION
C	12.03.14	FOR DA SUBMISSION
D	28.03.14	FOR S 96 SUBMISSION

CONSULTANT

JBA
Level 7, 77 Berry Street, North Sydney, 2059

CONSULTANT
TAYLOR THOMSON WHITTING
TEL 02 9439 7288

CONSULTANT

WSP
TEL 02 8907 0900 FAX 02 9857 4127

CONSULTANT

PROJECT MANAGER

Farrall Coyne Projects
Bond 5, Suites 3 & 4, 18 Hickson Rd, 2000
Tel: 02 9247 5155



CLIENT NUMBER

PROJECT

MLC School Burwood - Senior School Centre
Park Road Burwood
BWN PROJECT NUMBER

1302004MLC

DRAWING KEY

TRUE NORTH

PROJECT NORTH

GRAPHIC SCALE

SCALE @ A1

1:200

STATUS

Design Development


DRAWING

SECTIONS 1

AR-AR-D-XX-01

ISSUE

D

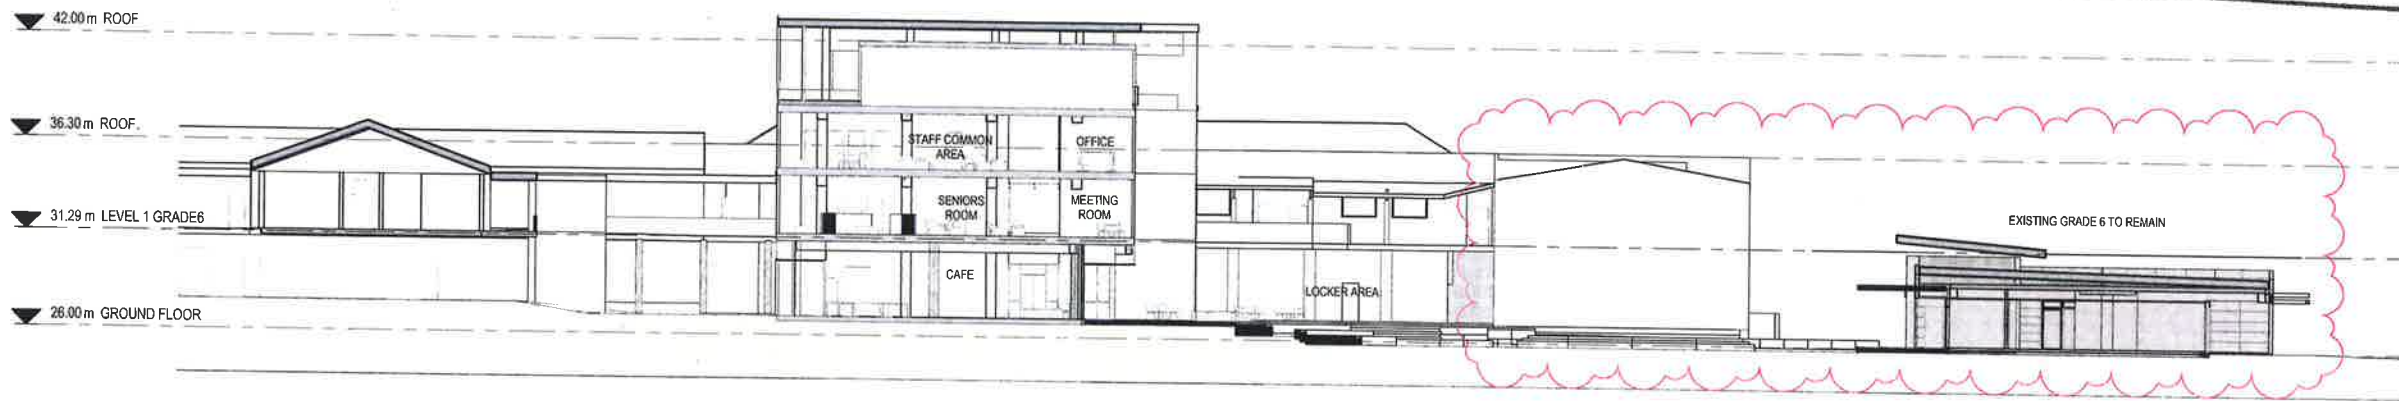

1 Section AE-01
AR-AR-D-XX-01 1:200



2 Section AE-03
AR-AR-D-XX-01 1:200



NSW GOVERNMENT
Planning

Issued under the Environmental Planning and Assessment Act 1979

Approved Section 96 (1A) (1) (2) Modification Application

No. 1 granted on the 22 March 2017

in respect to MP S.S.D. 6484

Signed SB

Sheet No. 10 of 11



Telephone +61 2 8297 7200
Facsimile +61 2 8297 7289
www.bmv.nsw.gov.au

INTELLECTUAL PROPERTY
COPYRIGHT IN THIS DOCUMENT IS RESERVED. UNLESS OTHERWISE
STATED, ALL RIGHTS ARE RESERVED. THIS DOCUMENT IS NOT TO BE
REPRODUCED OR TRANSMITTED IN ANY FORM OR BY ANY MEANS,
ELECTRONIC OR MECHANICAL, INCLUDING PHOTOCOPYING, RECORDING,
OR BY ANY INFORMATION STORAGE AND RETRIEVAL SYSTEM, WITHOUT
THE WRITTEN PERMISSION OF THE NSW GOVERNMENT.

NOTE
CONTRACTOR TO CHECK AND VERIFY ALL DIMENSIONS ON SITE PRIOR TO
CONSTRUCTION OF WORK OR MODIFICATION OF ANY EXISTING WORK.
SCALE THIS DRAWING

ISSUE	DATE	FOR
A	21.02.14	DA SUBMISSION DRAFT
B	07.03.14	FOR INFORMATION
C	12.03.14	FOR DA SUBMISSION
D	26.08.16	FOR 3 96 SUBMISSION DRAFT
E	21.09.16	FOR 3 96 SUBMISSION DRAFT
F	26.09.16	FOR 3 96 SUBMISSION

CONSULTANT

JBA
Level 7, 77 Berry Street, North Sydney, 2059

TAYLOR THOMSON WHITTING
TEL 02 9439 7288

CONSULTANT

WSP
TEL 02 8907 0900 FAX 02 9957 4127

CONSULTANT

PROJECT MANAGER

Farrell Coyne Projects
Bond 5, Suites 3 & 4, 18 Hickson Rd, 2000
Tel: 02 9247 5155



CLIENT NUMBER

PROJECT

MLC School Burwood - Senior School Centre
Park Road Burwood
BVM PROJECT NUMBER

1302004MLC

DRAWING KEY

TRUE NORTH

PROJECT NORTH

GRAPHIC SCALE

SCALE @ A1

1:200

DO NOT SCALE

STATUS

Design Development

DRAWING


SECTIONS 2

AR-AR-D-XX-02


ISSUE

F

C:\P\1302004\1302004-MLC-Senior-School-Centre\1302004-MLC-Senior-School-Centre-Section-BS-01.dwg

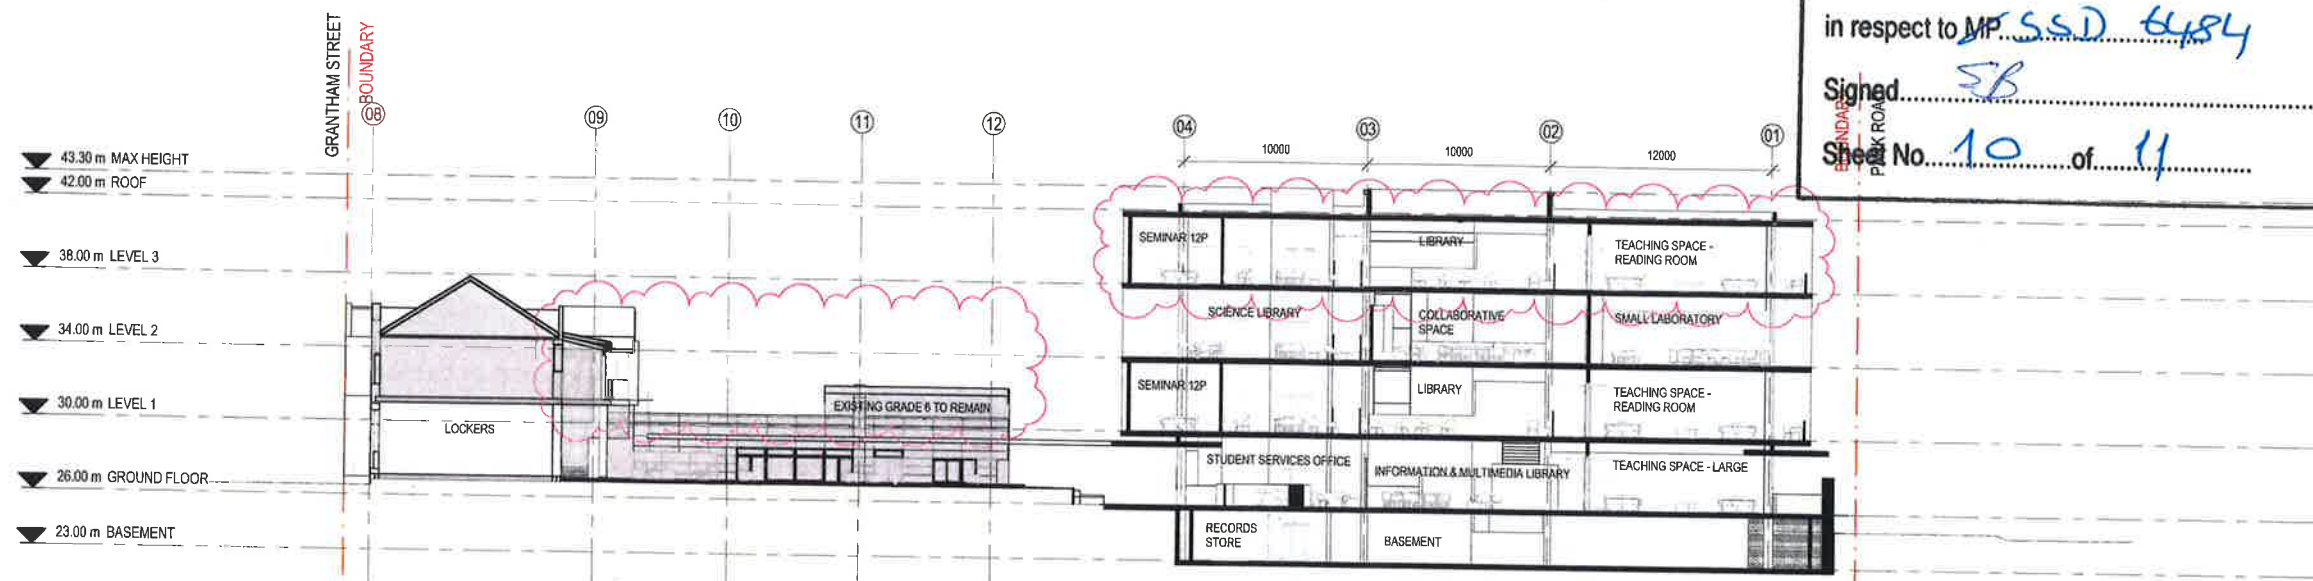

1 Section BS-01
AR-AR-D-XX-02 1:200

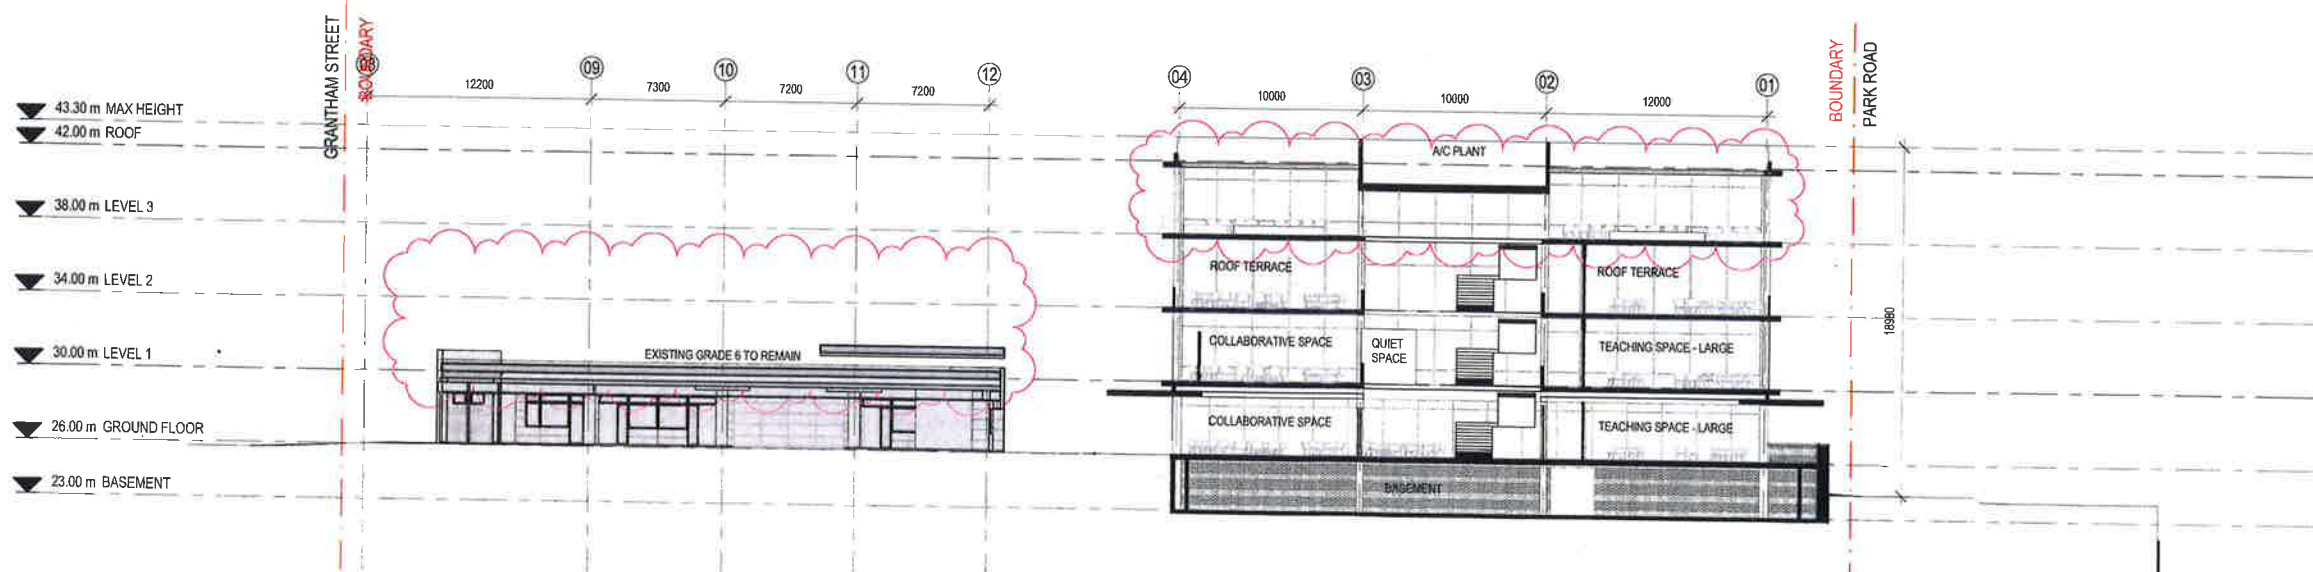

2 Section BS-03
AR-AR-D-XX-02 1:200



Telephone +61 2 8297 7200
Facsimile +61 2 8297 7299
www.bvn.com.au

INTELLECTUAL PROPERTY

Copyright in architectural drawings and designs is reserved. All rights are reserved. No part of this document may be reproduced, stored in a retrieval system, or transmitted in any form or by any means, electronic, mechanical, photocopying, recording, or by any information storage and retrieval system, without prior written permission from BVN.

NOTE

CONTRACTOR TO CHECK AND VERIFY ALL DIMENSIONS ON SITE PRIOR TO COMMENCEMENT OF WORK OR PREPARATION OF SHOP DRAWINGS. NOTIFY SCALE 1:250.

ISSUE	DATE	FOR
A	21.03.14	ON SUBMISSION, DRAFT
B	07.03.14	FOR INFORMATION
C	12.03.14	FOR INFORMATION
D	21.03.14	FOR INFORMATION
E	28.03.14	FOR INFORMATION

CONSULTANT

JBA
Level 7, 77 Berry Street, North Sydney, 2059
Tel: 02 9439 7288
TAYLOR THOMSON WHITTING
TEL 02 9439 7288
CONSULTANT
WSP
TEL 02 8907 0900 FAX 02 9957 4127
CONSULTANT

PROJECT MANAGER

Fanell Coyne Projects
Bond 5, Suites 3 & 4, 18 Hickson Rd, 2000
Tel 02 9247 5155



CLIENT NUMBER

PROJECT

MLC School Burwood - Senior School Centre
Park Road Burwood
BVN PROJECT NUMBER

1302004MLC

DRAWING KEY

TRUE NORTH

PROJECT NORTH

GRAPHIC SCALE

SCALE @ A1

1:250

STATUS

Design Development


DRAWING

SITE & ROOF PLAN

AR-AR-A-XX-03

ISSUE

E

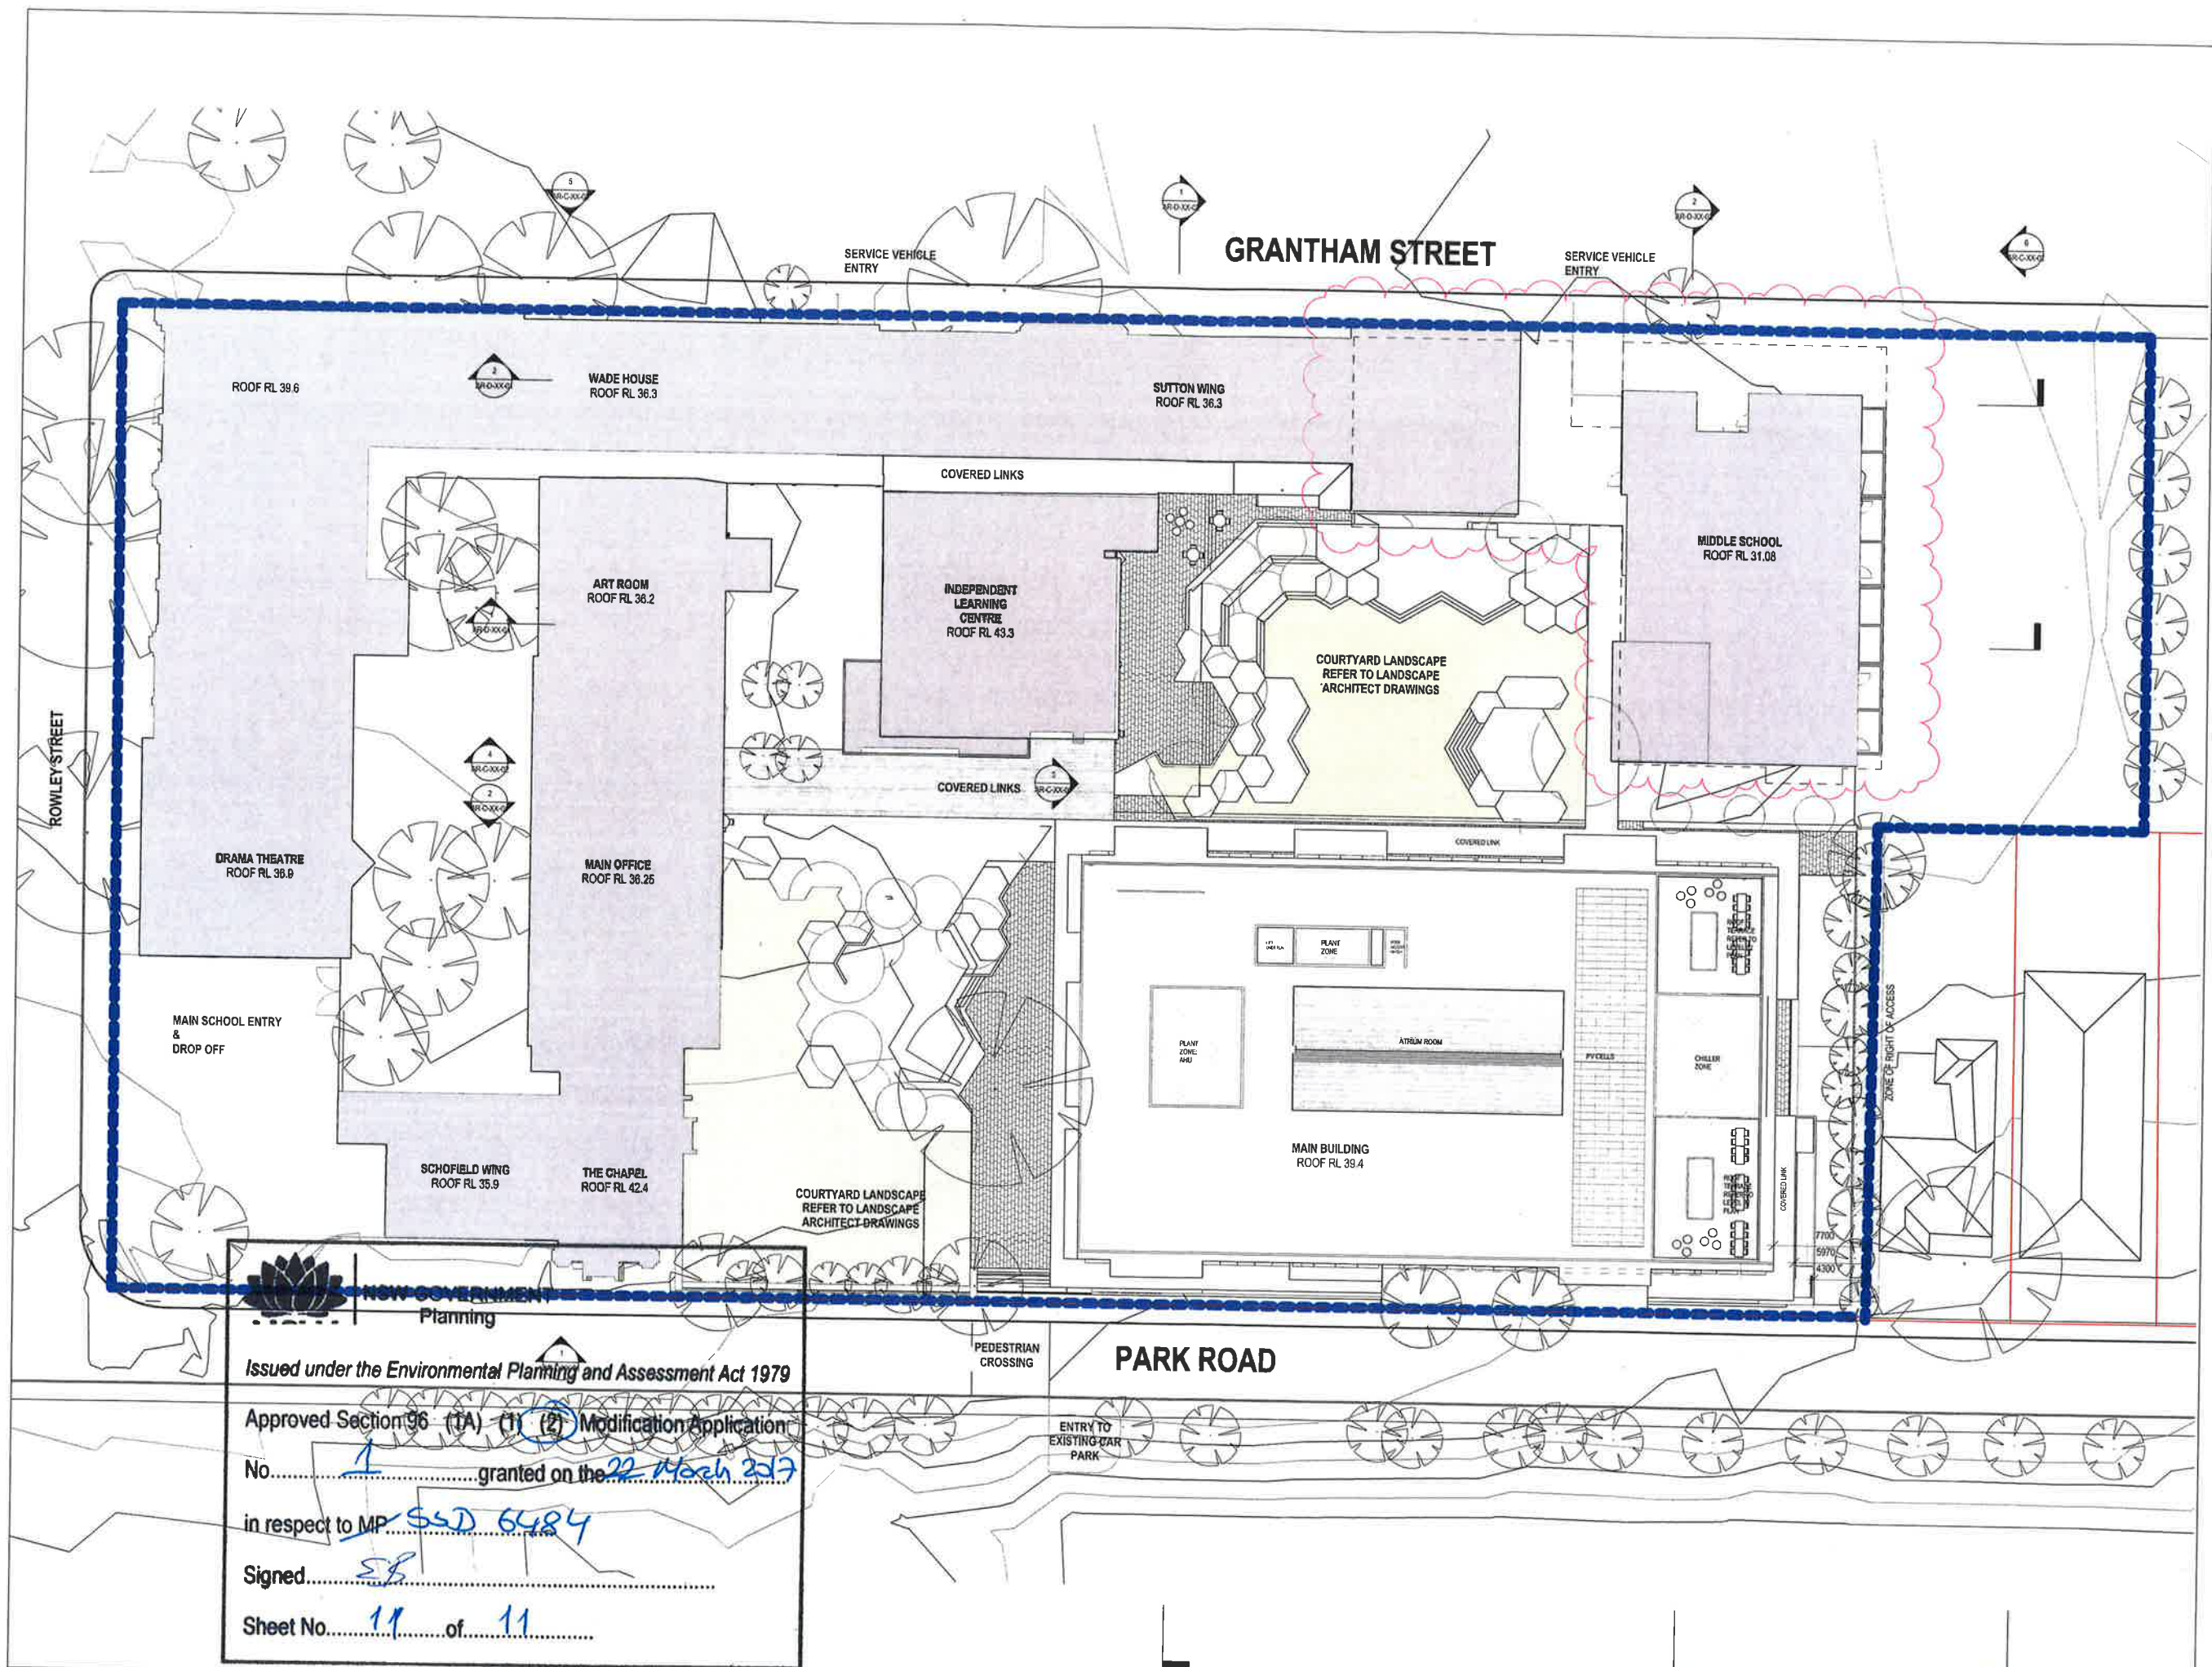

Issued under the Environmental Planning and Assessment Act 1979

Approved Section 96 (1A) (1) (2) Modification Application

No. 1 granted on the 22 March 2017

in respect to MP S5D 6484

Signed SS

Sheet No. 11 of 11