


REVISION	DESCRIPTION	DATE	NOT FOR CONSTRUCTION	DRAWING NAME	DATE	NORTH	<div>chunk!Design</div> <div>NOTES: 1. SEE CAD MODEL FOR OTHER DIMENSIONS 2. ALL DIMENSIONS IN mm 3. TOLERANCE UNLESS SPECIFIED OTHERWISE LINEAR ±0.20 ANGULAR ±0.5</div>	PROJECT
				CLINT	SCALE			CHUNK INDUSTRIES PTY LTD U4/80 D'RIORDAN STREET ALEXANDRIA NSW 2015 0296694525 info@chunkdesign.com.au
				ADDRESS	SHEET			REVISION No. 001
				Floor plan_R02	28/09/2017			SHEET No. 1 OF 6
				CALIDA	1:60			
				BARANGAROO	A2			

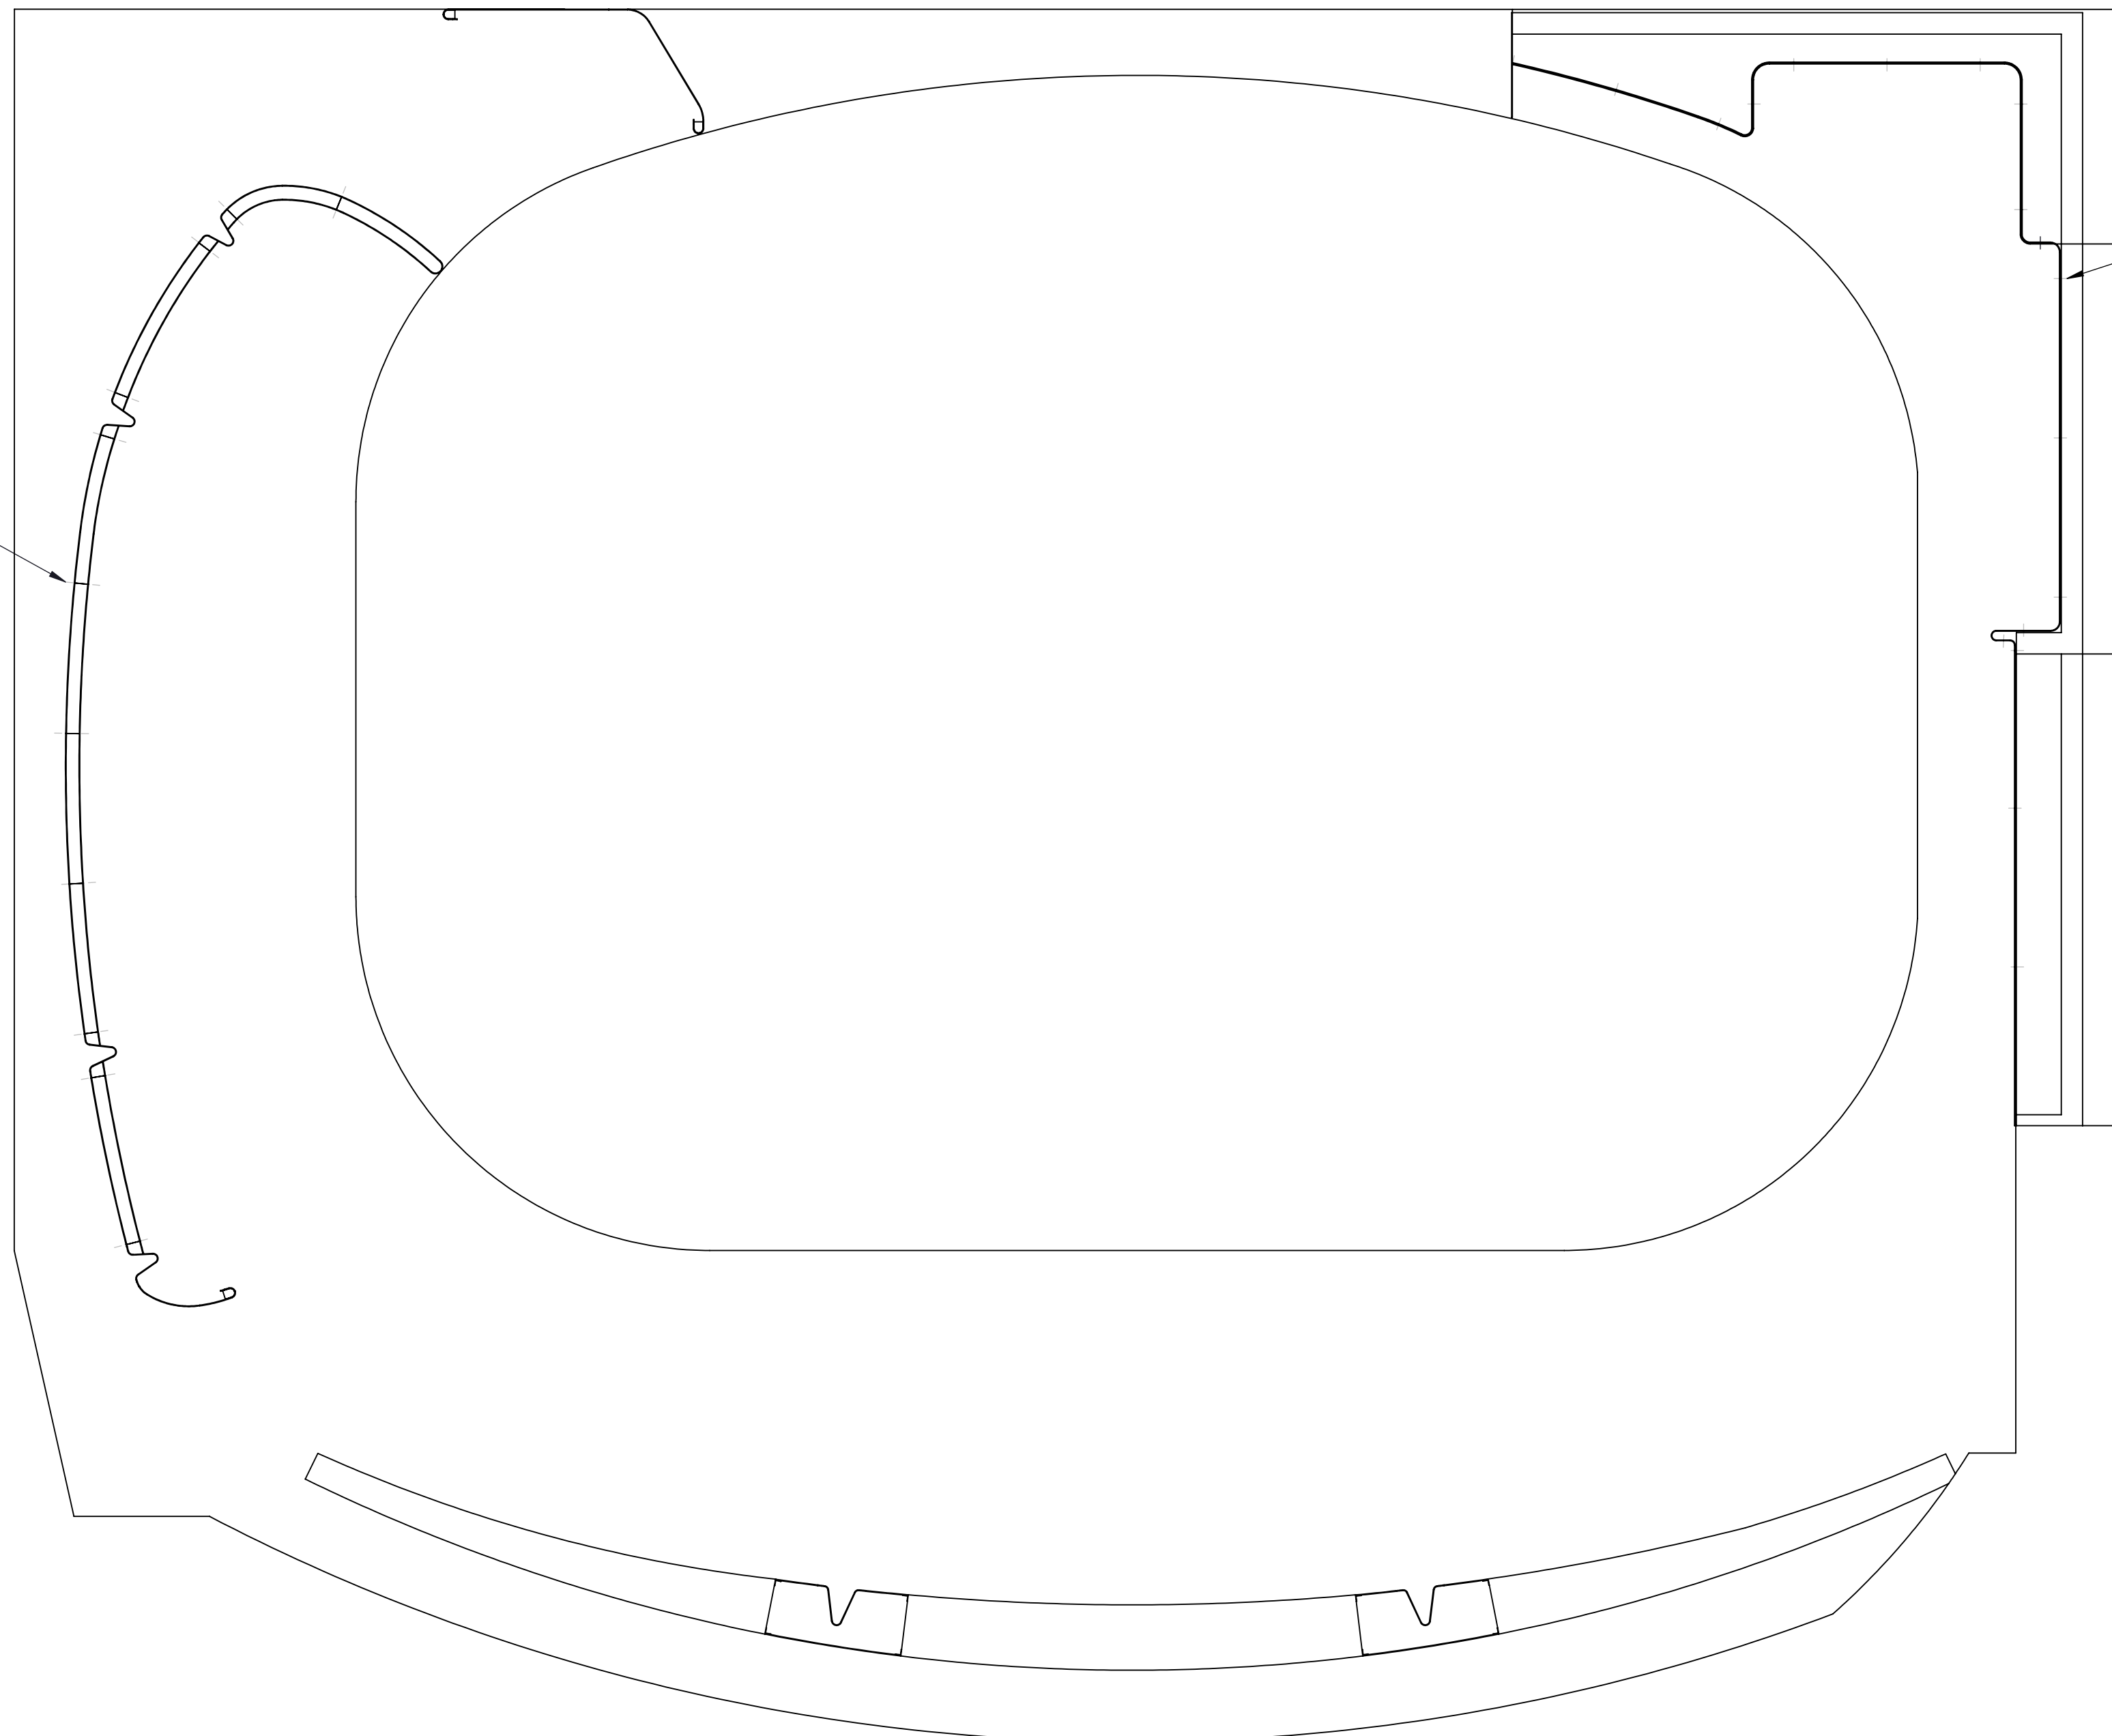

INDICATIVE OF SEGMENT JOINT
TYP. SPACING OF 3mm
SEE TYPICAL SECTION JOINT
DRAWING FOR REFERENCE

INDICATIVE OF SEGMENT JOINT
TYP. SPACING OF 3mm
SEE TYPICAL SECTION JOINT
DRAWING FOR REFERENCE

Proposed Section panel joints shown in red

REVISION	DESCRIPTION	DATE	NOT FOR CONSTRUCTION	DRAWING NAME:	Floor plan_R02	DATE:	28/09/2017	NORTH	<div><div>chunk!Design.</div><div>CHUNK INDUSTRIES PTY LTD U4/80 D'JORDAN STREET ALEXANDRIA NSW 2015 0296654525 info@chunkdesign.com.au</div></div>	PROJECT:	
				CLIENT:	CALIDA	SCALE:	1:70			REVISION No:	001
				ADDRESS:	BARANGAROO	SHEET:	A2			SHEET No.	2 OF 6

chunk! Design

CHUNK INDUSTRIES PTY LTD
U4/80 D'RIORDAN STREET
ALEXANDRIA
NSW 2015
029669451
info@chunkdesign.com.au



PROJECT:	
----------	--


REVISION No:	001
--------------	-----


SHEET No. 2 OF 6


NOTES:

1. SEE CAD MODEL FOR OTHER DIMENSIONS
2. ALL DIMENSIONS IN mm
3. TOLERANCE UNLESS SPECIFIED OTHERWISE
LINEAR: ±0.20
ANGULAR: 0.5

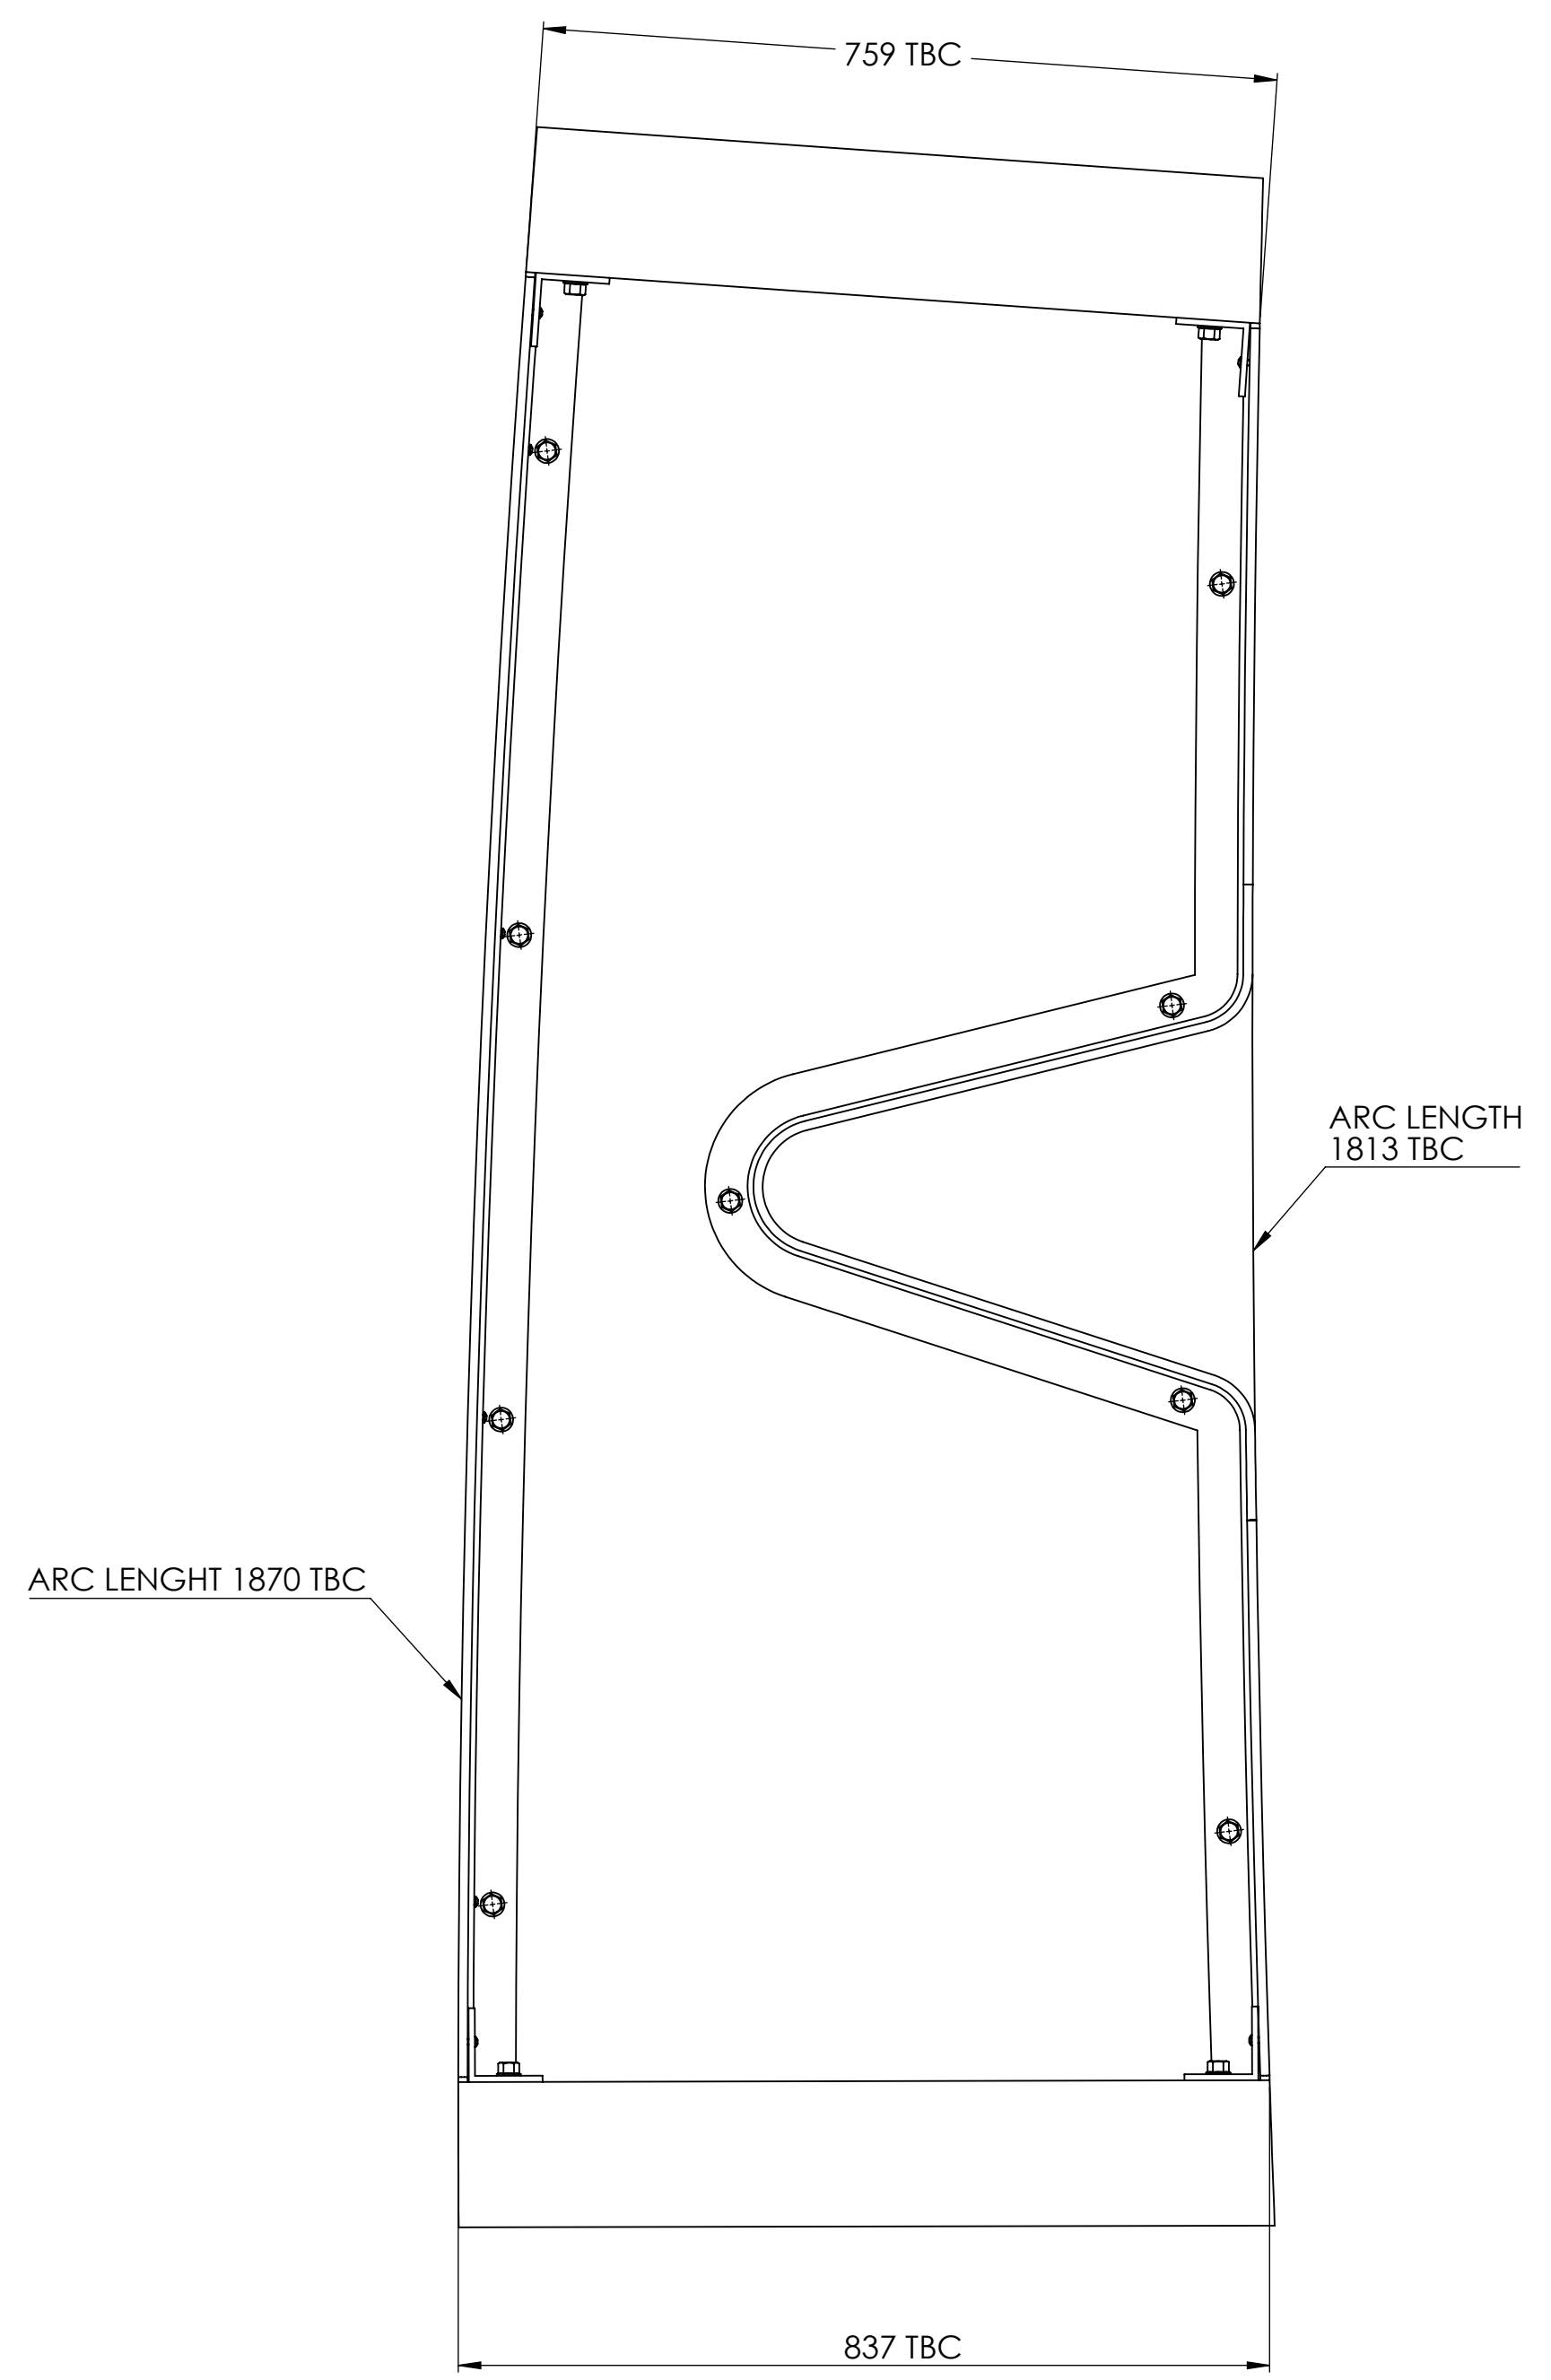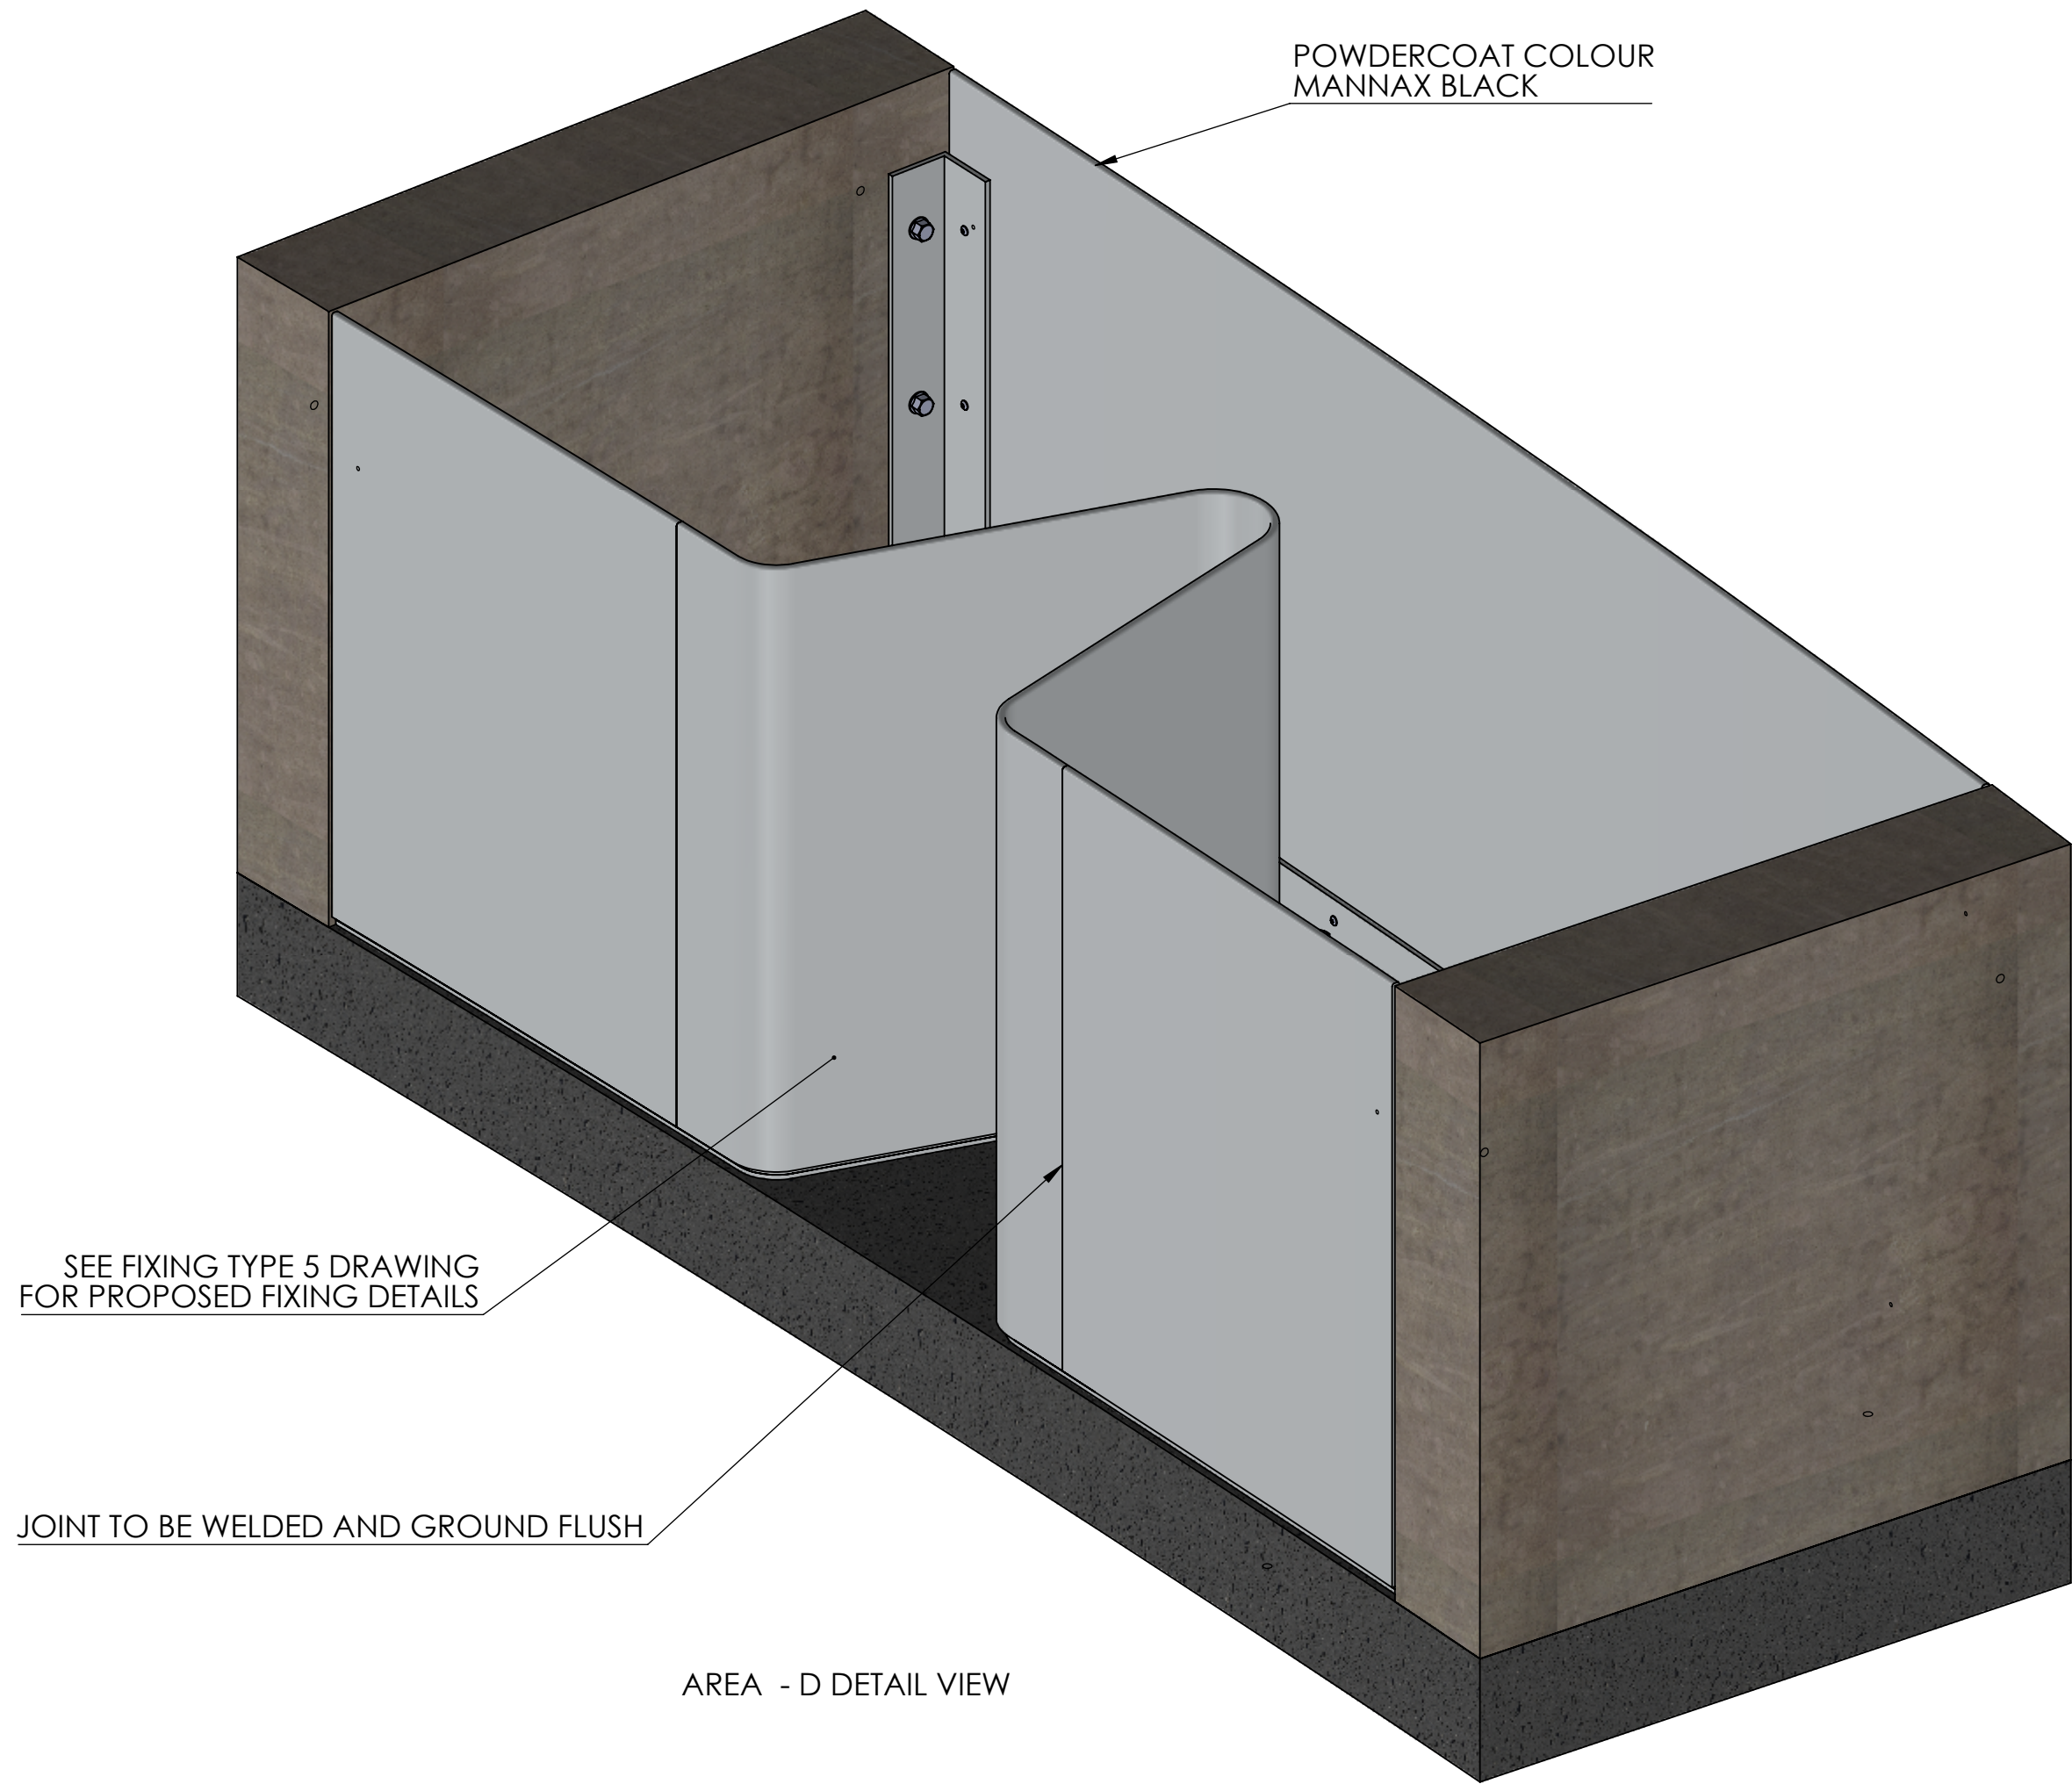

REVISION	DESCRIPTION	DATE	NOT FOR CONSTRUCTION	DRAWING NAME:	AREA - D	DATE:	28/09/2017	NORTH	<div>CHUNK INDUSTRIES PTY LTD U4/80 D'RIORDAN STREET ALEXANDRIA NSW 2015 0296694525 info@chunkdesign.com.au</div>	PROJECT:	
				CLIENT:	CALIDA	SCALE:	1:7			REVISION No:	001
				ADDRESS	BARANGAROO	SHEET:	A2			SHEET No.	6 OF 6
				NOTES: 1. SEE CAD MODEL FOR OTHER DIMENSIONS 2. ALL DIMENSIONS IN mm 3. TOLERANCE UNLESS SPECIFIED OTHERWISE LINEAR ±0.20 ANGULAR ±0.5							

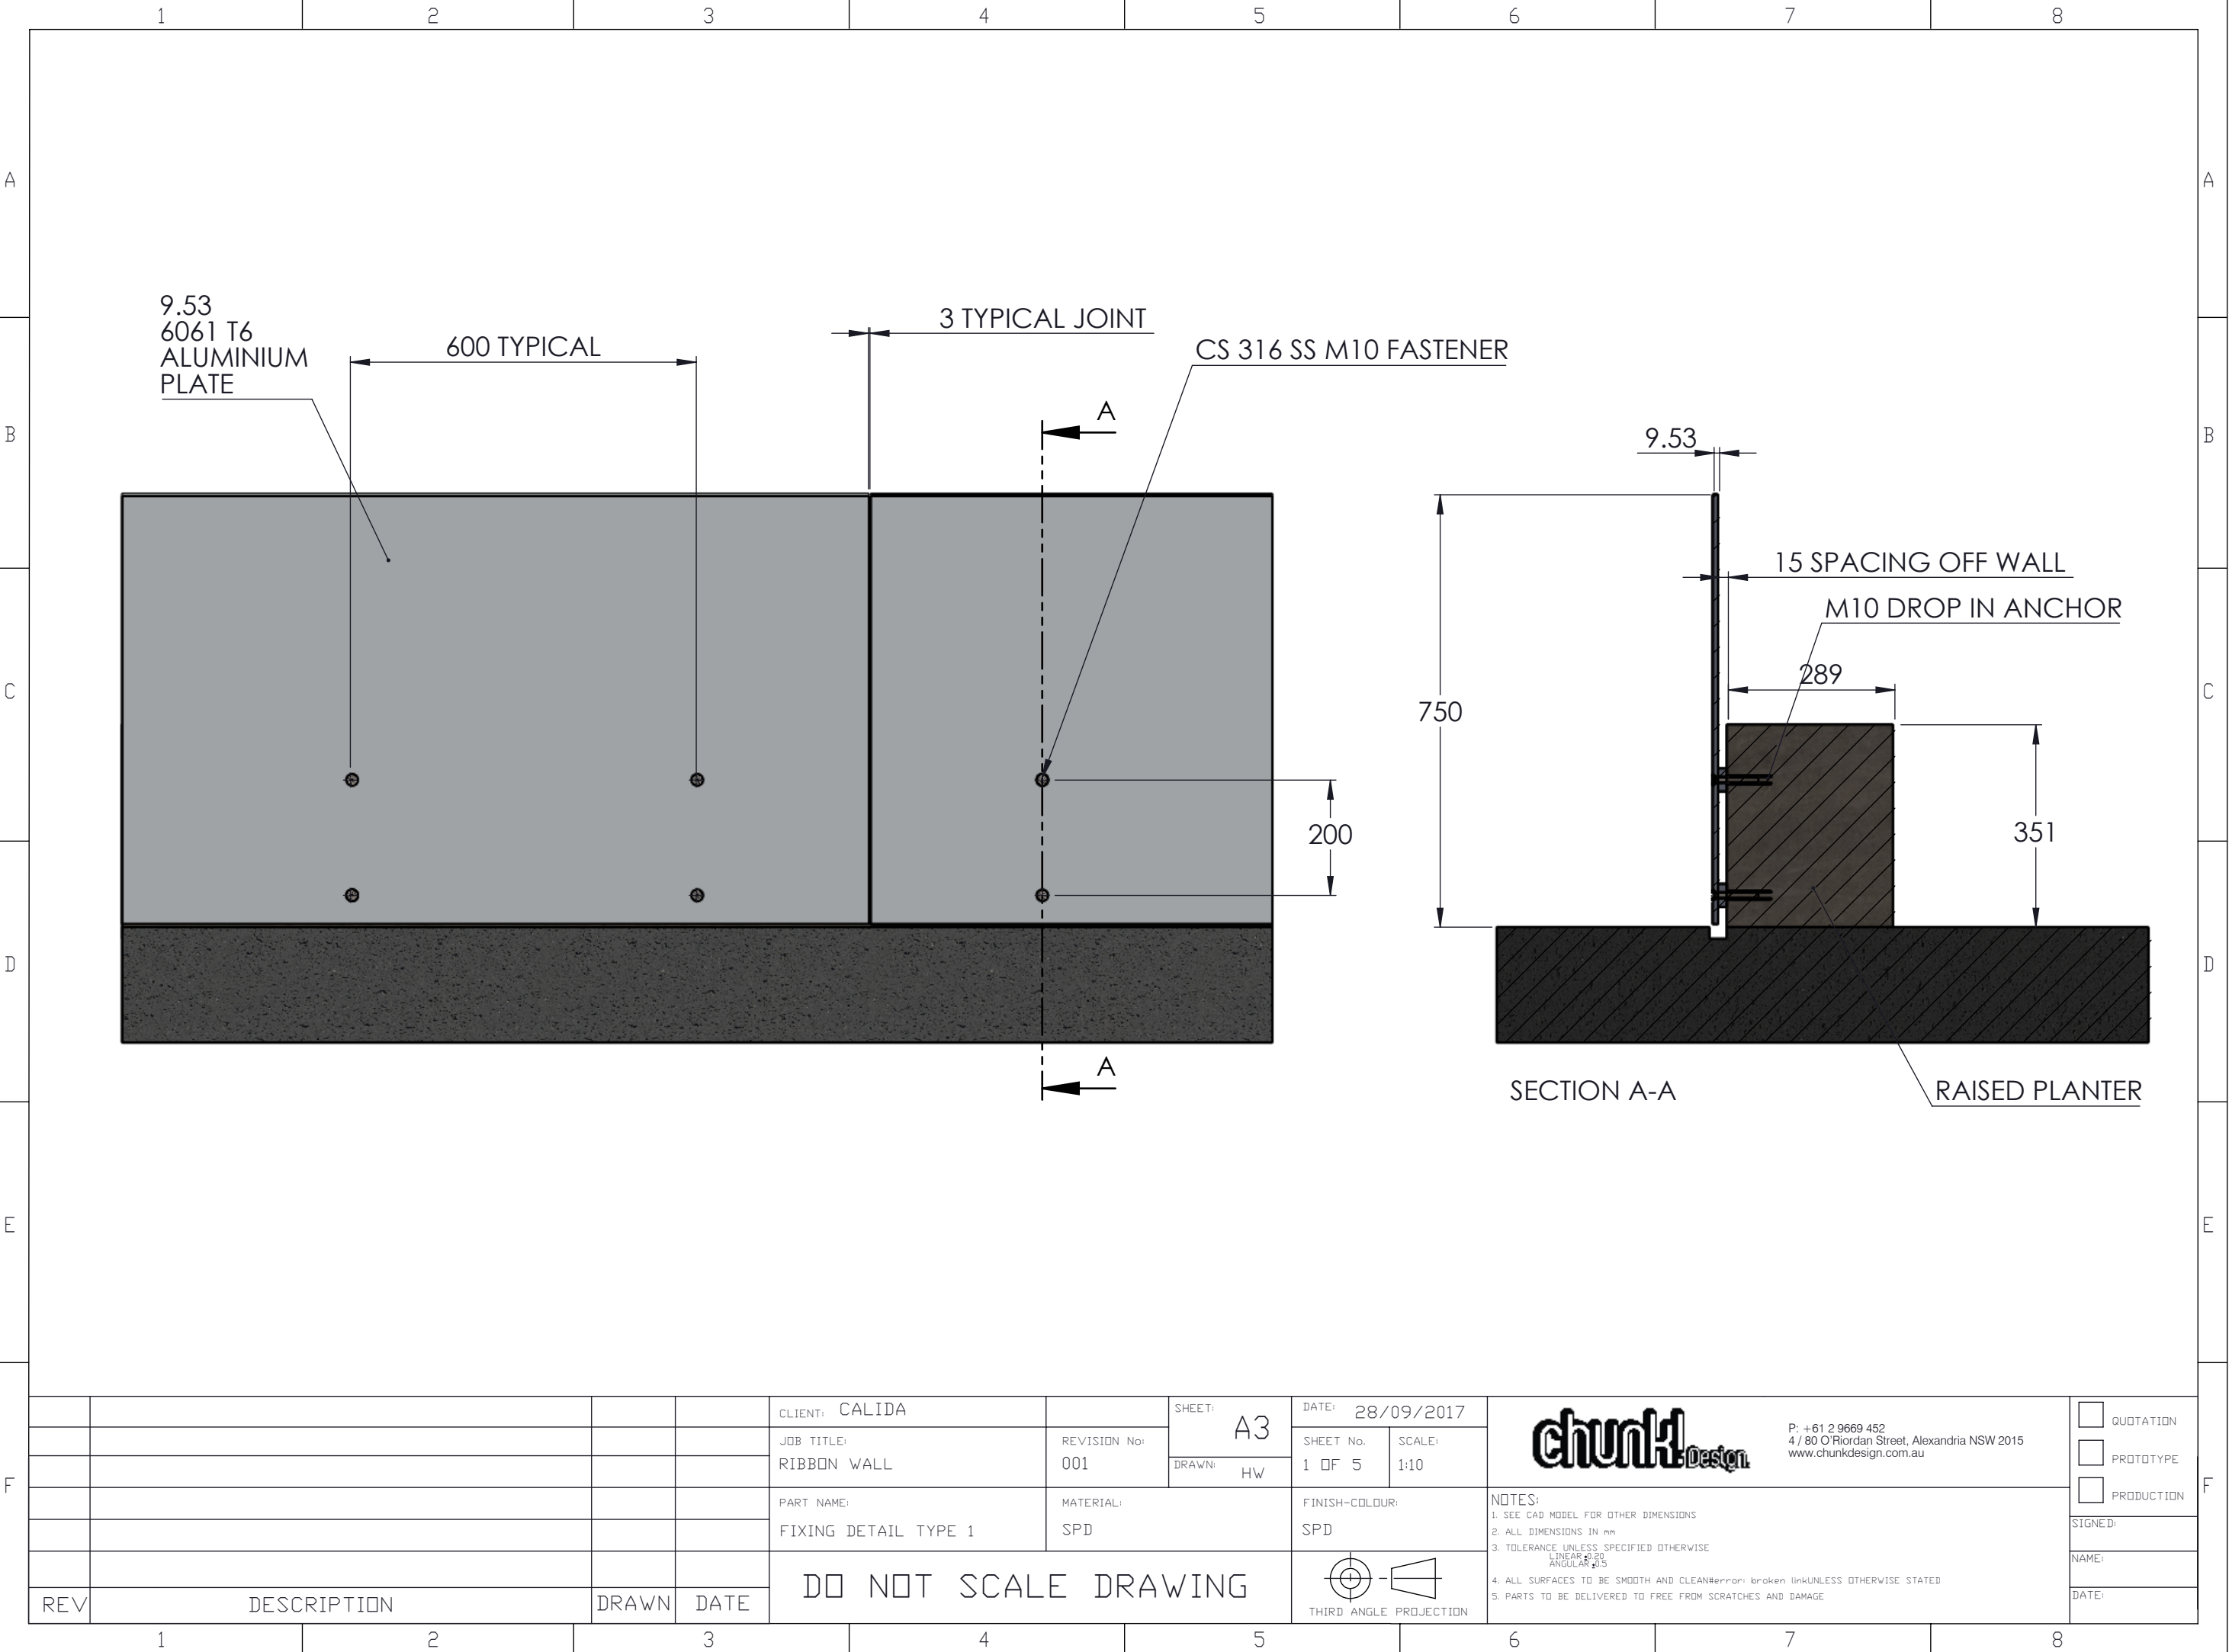

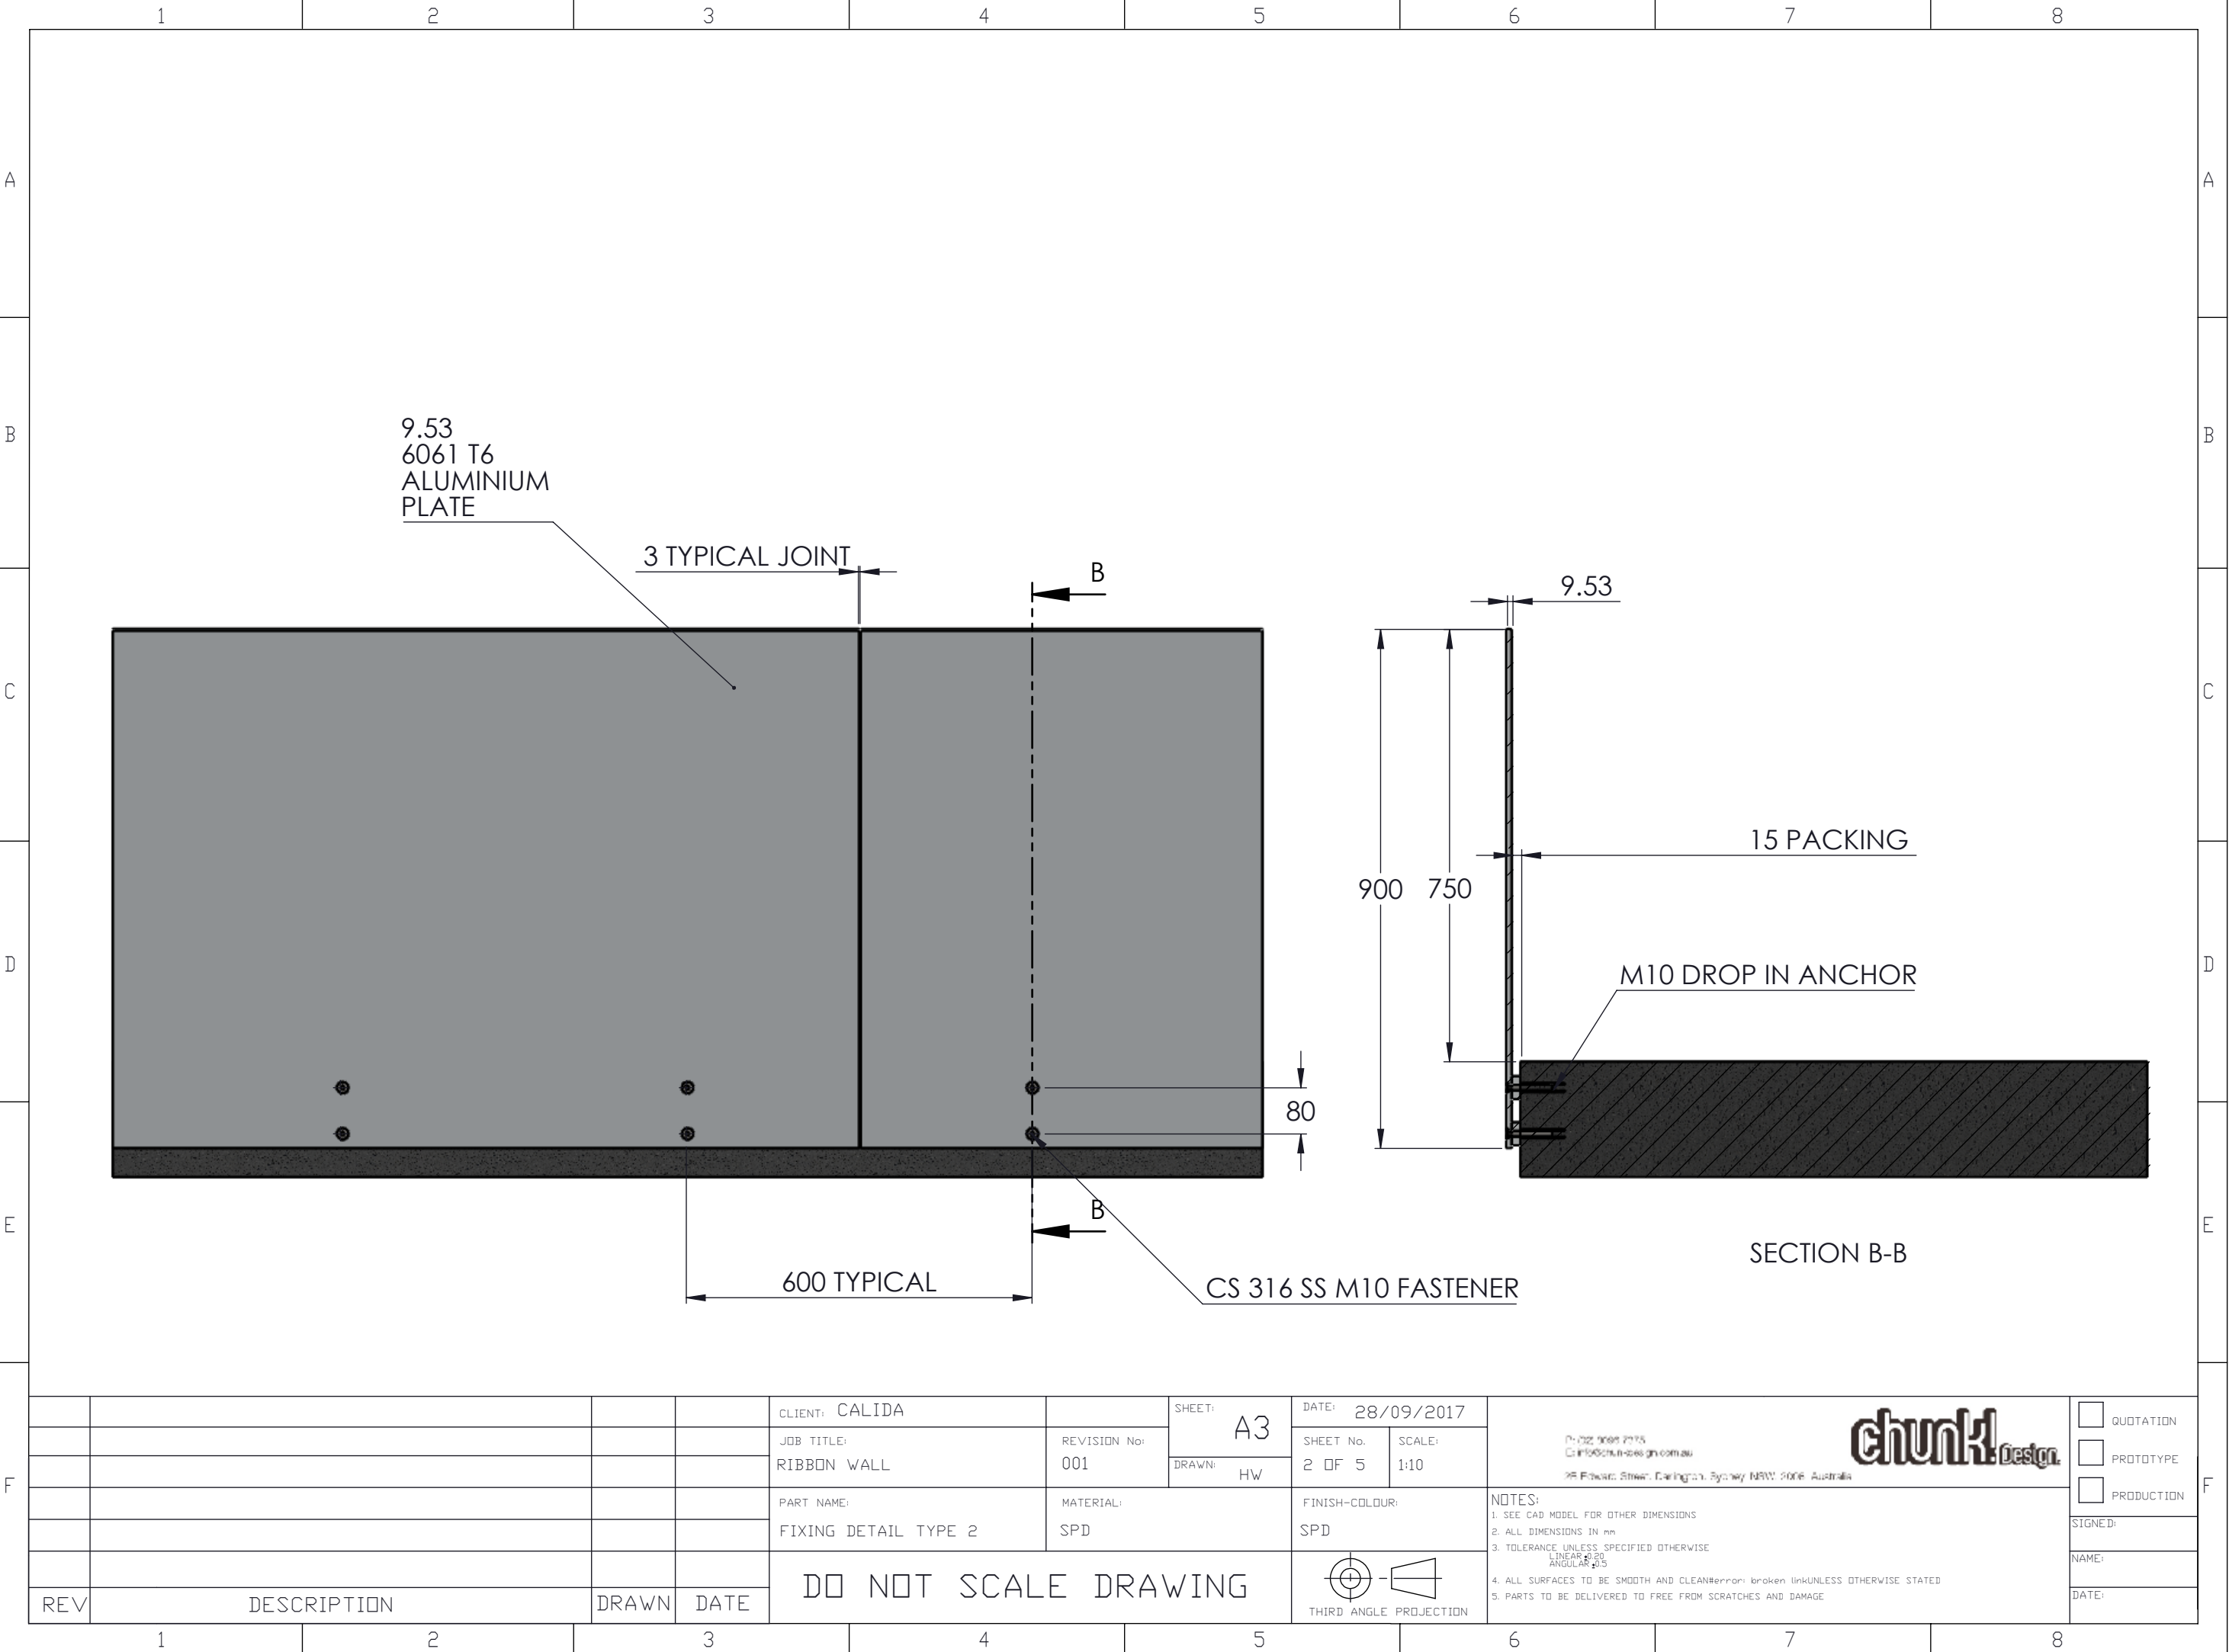

9.53
6061 T6
ALUMINIUM
PLATE

3 TYPICAL JOINT

B

9.53

15 PACKING


M10 DROP IN ANCHOR


80

SECTION B-B

600 TYPICAL

CS 316 SS M10 FASTENER

				CLIENT: CALIDA	SHEET: A3	DATE: 28/09/2017	<div>02 968 7775 info@chunk1design.com.au 28 Foveaux Street, Darlinghurst, Sydney NSW 2008 Australia</div> <div>chunk1Design</div>	<input type="checkbox"/> QUOTATION	
				JOB TITLE: RIBBON WALL	REVISION No: 001	SHEET No. 2 OF 5		SCALE: 1:10	<input type="checkbox"/> PROTOTYPE
				PART NAME: FIXING DETAIL TYPE 2	MATERIAL: SPD	FINISH-COLOUR: SPD		NOTES: 1. SEE CAD MODEL FOR OTHER DIMENSIONS 2. ALL DIMENSIONS IN mm 3. TOLERANCE UNLESS SPECIFIED OTHERWISE LINEAR: ±0.20 ANGULAR: ±0.5	<input type="checkbox"/> PRODUCTION
				DO NOT SCALE DRAWING			<div> THIRD ANGLE PROJECTION</div>	SIGNED:	
REV	DESCRIPTION			DRAWN	DATE	NAME:			
						DATE:			

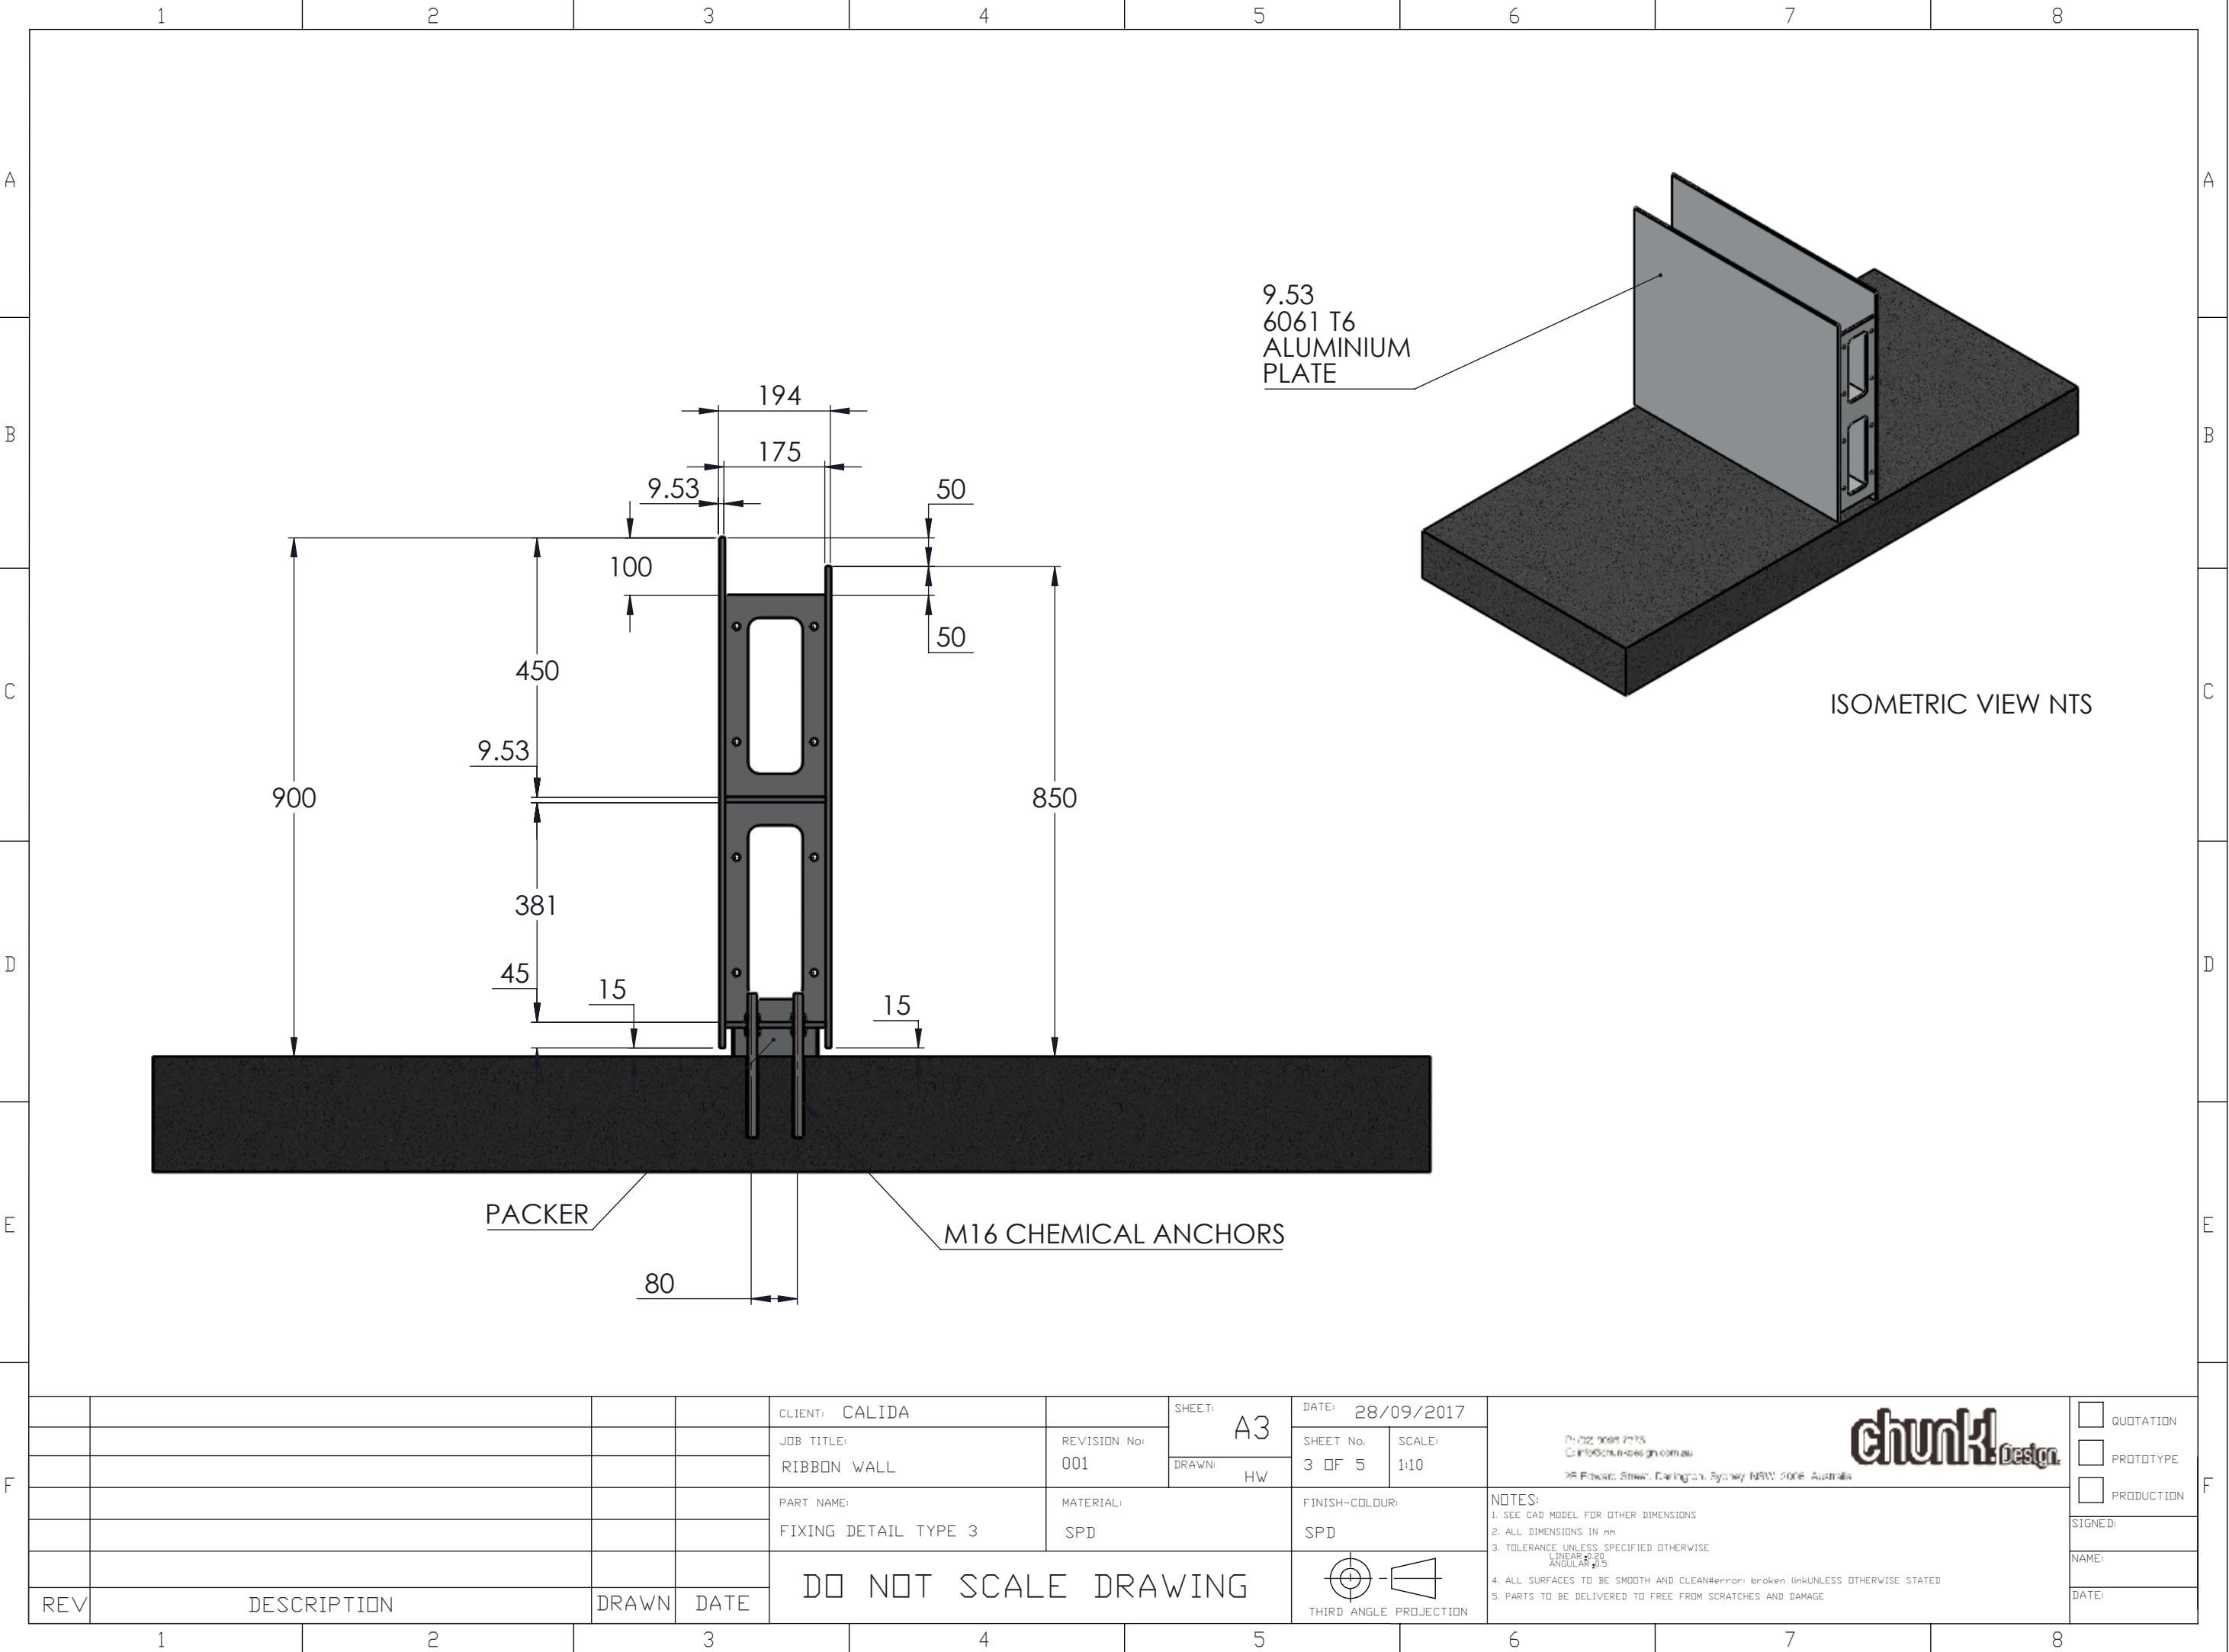

9.53
6061 T6
ALUMINIUM
PLATE

ISOMETRIC VIEW NTS

PACKER

M16 CHEMICAL ANCHORS

CLIENT: CALIDA

JOB TITLE:

RIBBON WALL

PART NAME:

FIXING DETAIL TYPE 3

REVISION No:

001

MATERIAL:

SPD

SHEET:

A3

DRAWN:

HW

DATE: 28/09/2017

SHEET No:

3 OF 5

FINISH-COLOUR:

SPD

SCALE:

1:10

THIRD ANGLE PROJECTION

NOTES:

1. SEE CAD MODEL FOR OTHER DIMENSIONS
2. ALL DIMENSIONS IN mm
3. TOLERANCE UNLESS SPECIFIED OTHERWISE
LINEAR ±0.20
ANGULAR ±0.5
4. ALL SURFACES TO BE SMOOTH AND CLEAN#error: broken linkUNLESS OTHERWISE STATED
5. PARTS TO BE DELIVERED TO FREE FROM SCRATCHES AND DAMAGE

07 022 968 2975
info@chunk1design.com.au
28 Foveaux Street, Darlinghurst, Sydney NSW 2008 Australia

chunk1design

- ☐ QUOTATION
☐ PROTOTYPE
☐ PRODUCTION

SIGNED:

NAME:

DATE:

DO NOT SCALE DRAWING

