
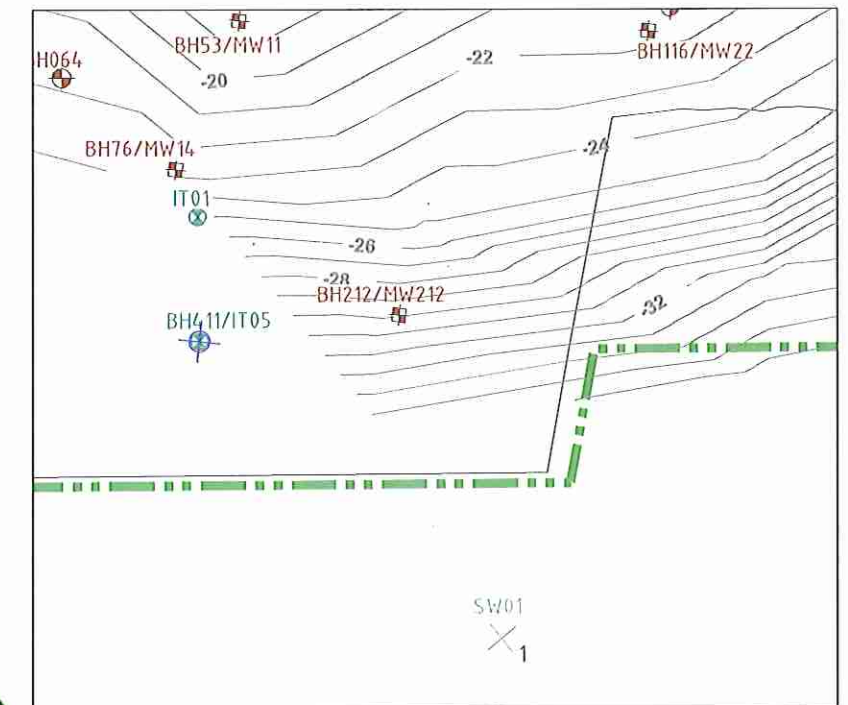


PRIVILEGED AND CONFIDENTIAL: PREPARED FOR THE PURPOSE OF LEGAL ADVICE.

LEGEND:

- COFFEY BOREHOLE LOCATION
- COFFEY GROUNDWATER WELL LOCATION
- ERM BOREHOLE LOCATION
- ERM GROUNDWATER MONITORING WELL LOCATION
- AECOM BOREHOLE LOCATION
- AECOM SUPPLEMENTARY DGI BOREHOLE LOCATION
- AECOM SUPPLEMENTARY VMP DGI INTERTIDAL WELL LOCATION
- AECOM GROUNDWATER MONITORING WELL LOCATION
- AECOM SOIL VAPOUR LOCATION
- AECOM INTERTIDAL WELL LOCATION
- AECOM STILLING WELL LOCATION
- VMP AREA BOUNDARY
- OTHER REMEDIATION WORKS (NORTH) BOUNDARY
- PROPOSED DEVELOPMENT AREA BOUNDARIES
- PROPOSED DEVELOPMENT BLOCK AREA

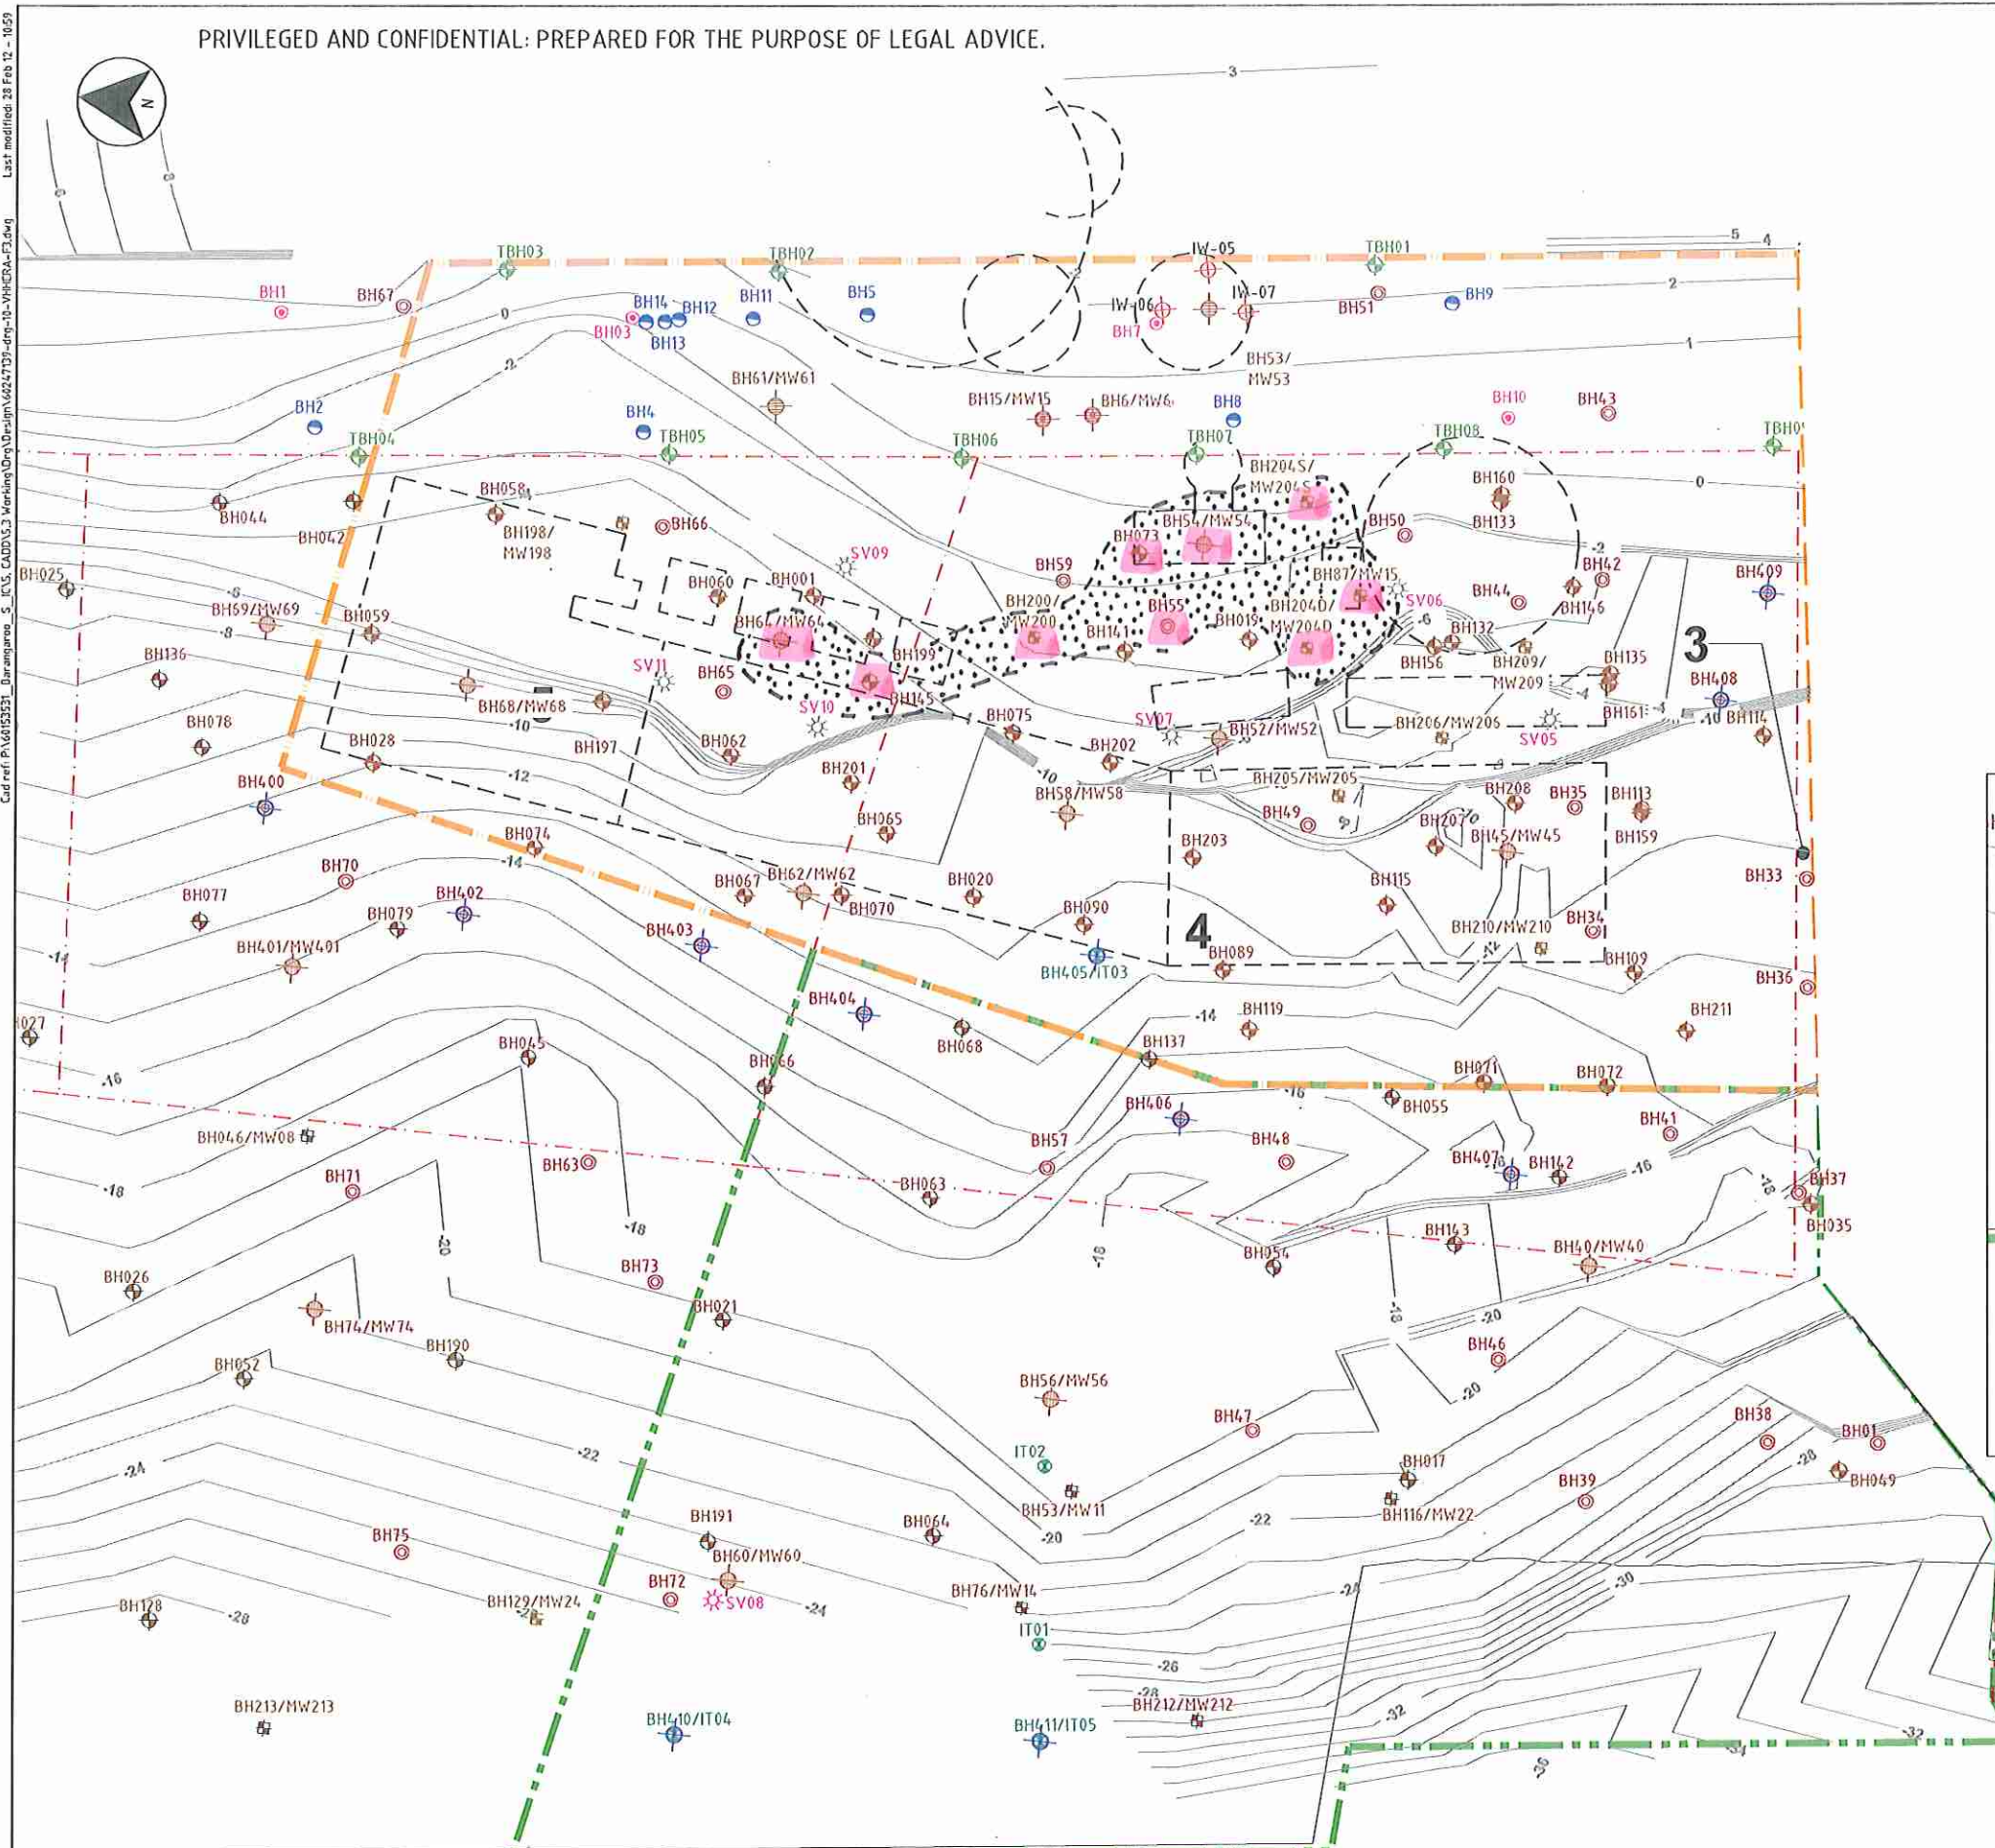

INSET
SCALE 1:500

NOTE:
LOCATION OF COFFEY BOREHOLES AND
MONITORING WELLS IS APPROXIMATE
ONLY.

REVISIONS				
No.	BY	DATE	DESCRIPTION	APPROVED
01	SS	27.02.2012		AKL

SCALES	
1:500	FULL SIZE A1

DESIGNED			
GW	CHECKED	AKL	
SS	CHECKED	JA	
APPROVED	AKL	DATE	27.02.2012

DESIGNER	
AECOM	
AECOM Australia Pty Ltd A.B.N. 20 093 846 925	

HUMAN HEALTH AND ECOLOGICAL RISK ASSESSMENT		
FIGURE F3 SITE PLAN AND SAMPLING LOCATIONS		
STATUS	DRAFT	REV. 01
DRAWING NO.	60247139-DRG-10-VHHERA-F3	

AECOM SOIL EXCEEDANCES