

Rev	Description	Date
1	Preparation for Information	12.10.14
2	Preparation for Information - Revised Site Plan	22.10.14
3	Preparation for Information - Site Plan with Revised Proposed Parking Layout	21.10.14
4	Revised Site Plan	11.11.14

NSW GOVERNMENT
Planning

Issued under the Environmental Planning and Assessment Act 1979

Approved Application No. SSD 6573

granted on the 4 DECEMBER 2014

Signed [Signature]

Sheet No. 2 of 15

Brookfield
MULTIPLEX

135 King Street NSW Sydney NSW 2000
102 9322 2000

Project Management
savills

Level 7, 50 Bridge Street Sydney NSW 2000
102 8215 8888

Client
NSW Health
Northern NSW Local Health District
Health Infrastructure
Level 8, 77 Pacific Highway North Sydney NSW 2059
102 9978 5402 102 8904 1377

Project
Byron Central Hospital

Ewingsdale Road
EWINGSDALE NSW 2481


Site Plan

Drawn: RA, Checked: KP, Scale: 1:500, Sheet: 4


NET-AR-10-XX02

117 willoughby road, crows nest 2045
102 9431 6431 102 9439 7474
sydney@netattribution.com.au www.netattribution.com.au

netattribution

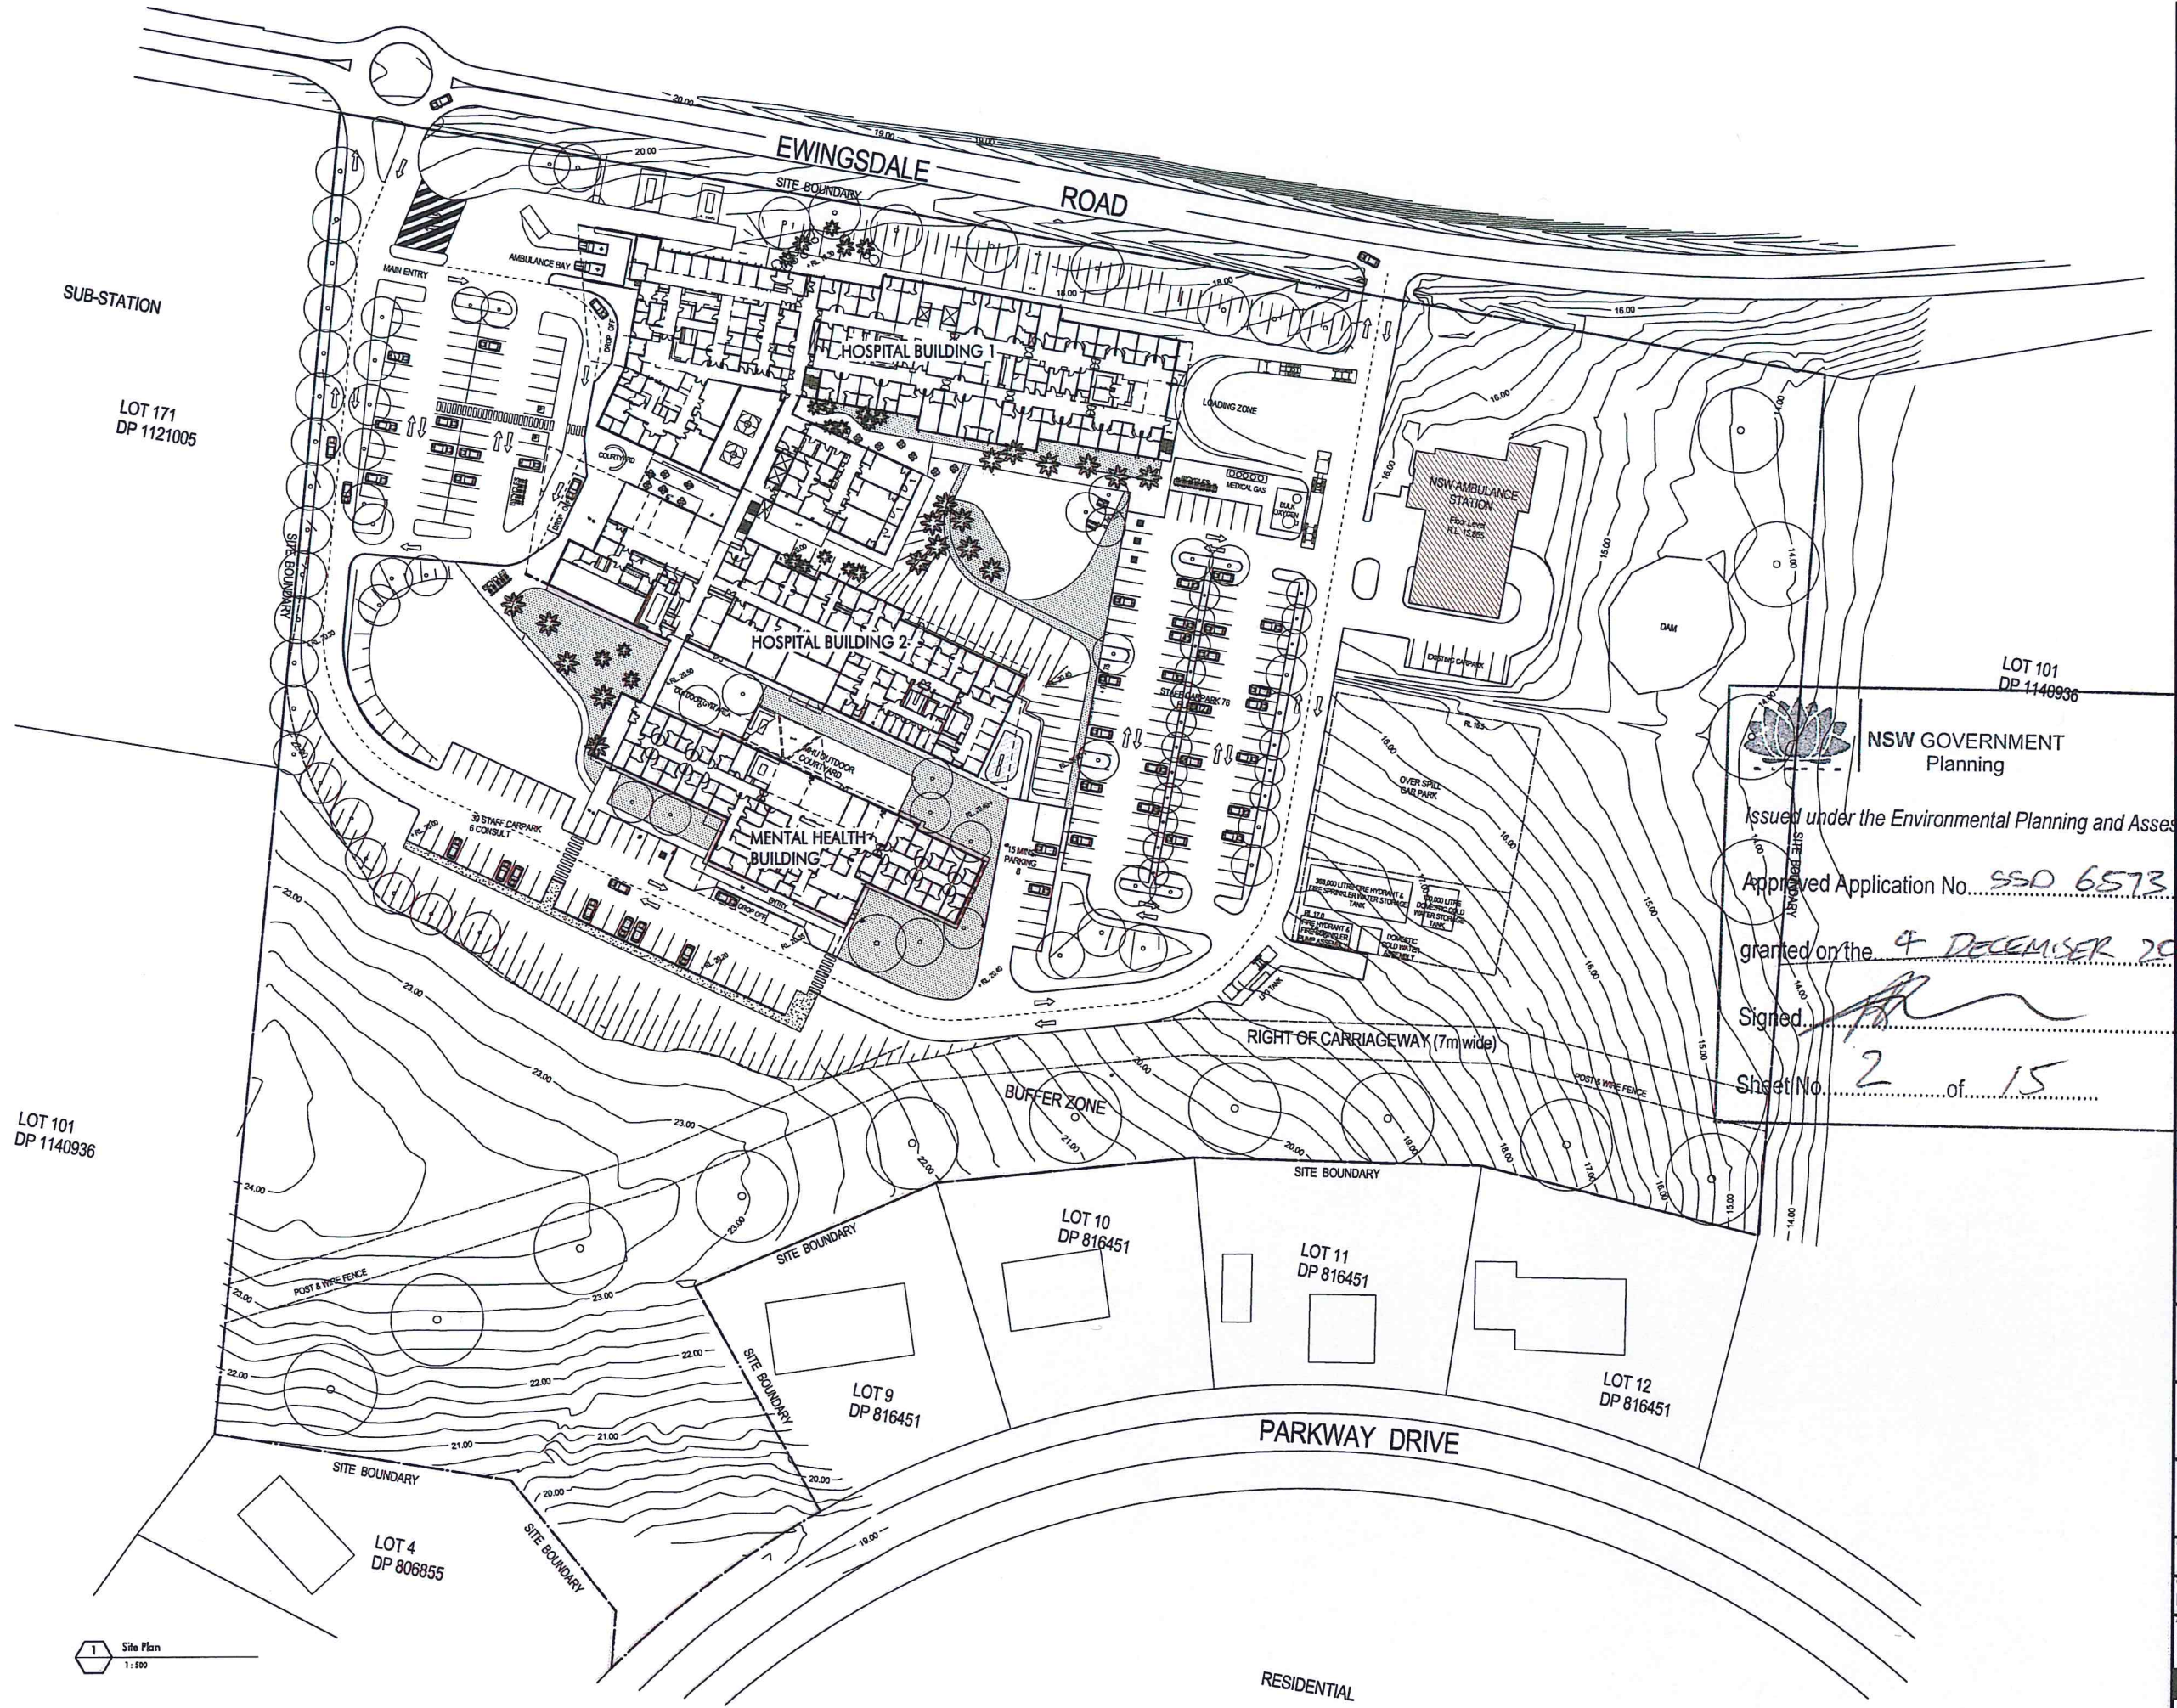

1 Site Plan
1:500

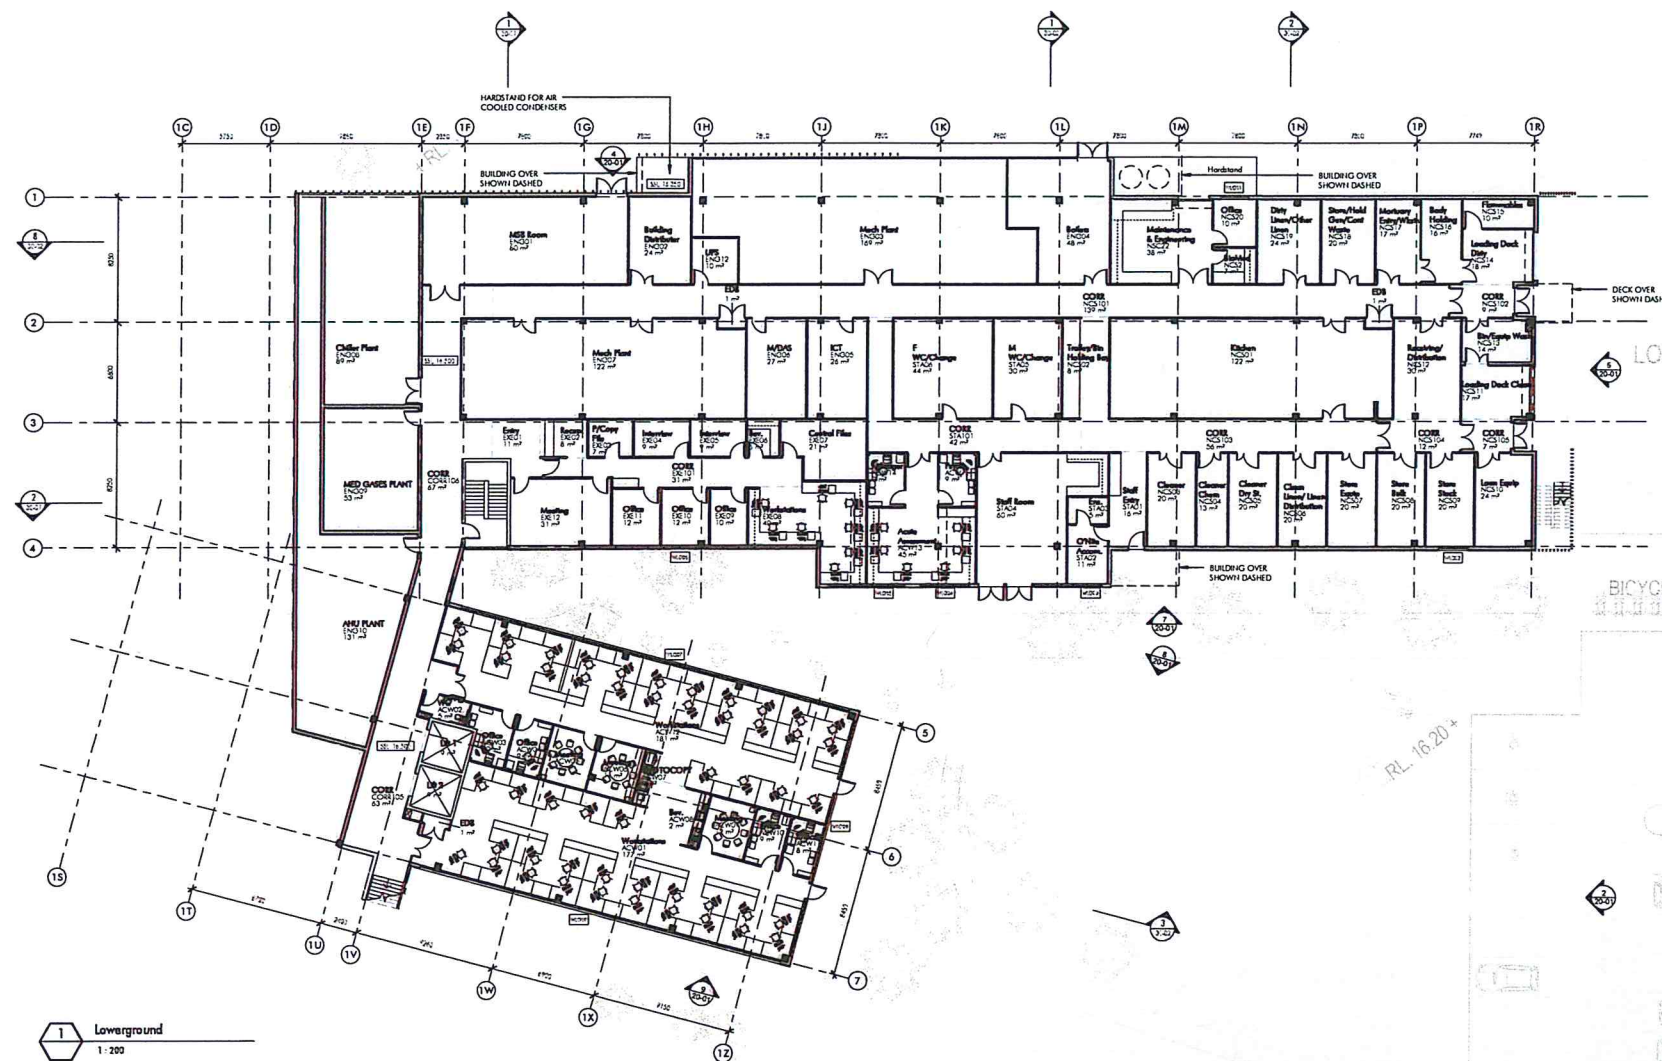

NSW GOVERNMENT
Planning

Issued under the Environmental Planning and Assessment Act 1979

Approved Application No. 550 6573

granted on the 4 DECEMBER 2014

Signed [Signature]

Sheet No. 3 of 15

Rev	Description	Date
1	Initial issue for information	01/10/14
2	Revised issue for information	15/10/14
3	Revised issue for information	22/10/14
4	Revised issue for information - Check Actual	27/10/14
5	Revised issue for information - Service Special	31/10/14
6	Revised issue for information - Drawing Number	02/11/14
7	Revised issue for information - Drawing Number	02/11/14
8	Revised issue for information - Drawing Number	02/11/14
9	Revised issue for information - Drawing Number	02/11/14

Brookfield BM MULTIPLEX
135 King Street NSW Sydney NSW 2000
102 9222 2000

savills project management
Level 7, 50 Bridge Street Sydney NSW 2000
102 8215 8888

NSW Health
Northern NSW Local Health District
Health Infrastructure
Level 8, 77 Pacific Highway North Sydney NSW 2059
102 9978 5402 102 8964 1377

Byron Central Hospital
Ewingdale Road
EWINGSDALE NSW 2451

Lowerground
Zone Plan

Drawn: RA, Checked: GP, Date: 1:200, 9

NET-AR-10-XX04

Architectural Consultant: nettletontribe partnership Pty Ltd ABN 58 161 663 122
117 moughly road crows nest NSW 1585
102 9431 4431 102 9429 7414
e: trid@nettletontribe.com.au w: nettletontribe.com.au

nt nettletontribe



NSW GOVERNMENT
Planning

Issued under the Environmental Planning and Assessment Act 1979

Approved Application No. 650 6573

granted on the 4 December 2014

Signed [Signature]

Sheet No. 4 of 15

Brookfield BM MULTIPLEX
135 King Street NSW Sydney NSW 2000
102 9222 2000

savills Project Management
Level 7, 50 Bridge Street Sydney NSW 2000
102 8215 8888

NSW Health Northern NSW Local Health District
Health Infrastructure
Level 6, 77 Pacific Highway North Sydney NSW 2059
102 9978 5402 102 8904 1377

Byron Central Hospital
Ewingsdale Road
EWINGSDALE NSW 2481


Ground Floor
Zone Plan

Drawn: RA, Checked: KP, Scale: 1:200, Sheet: 10

NET-AR-10-XX05
Architectural Consultant: nettletontribe partnership Pty Ltd ABN 58 161 683 122
117 mouloughy road crows nest NSW 1585
102 9431 4433 102 9439 7414
a.nettletontribe.com.au w.nettletontribe.com.au

nettletontribe

ISSUE FOR INFORMATION

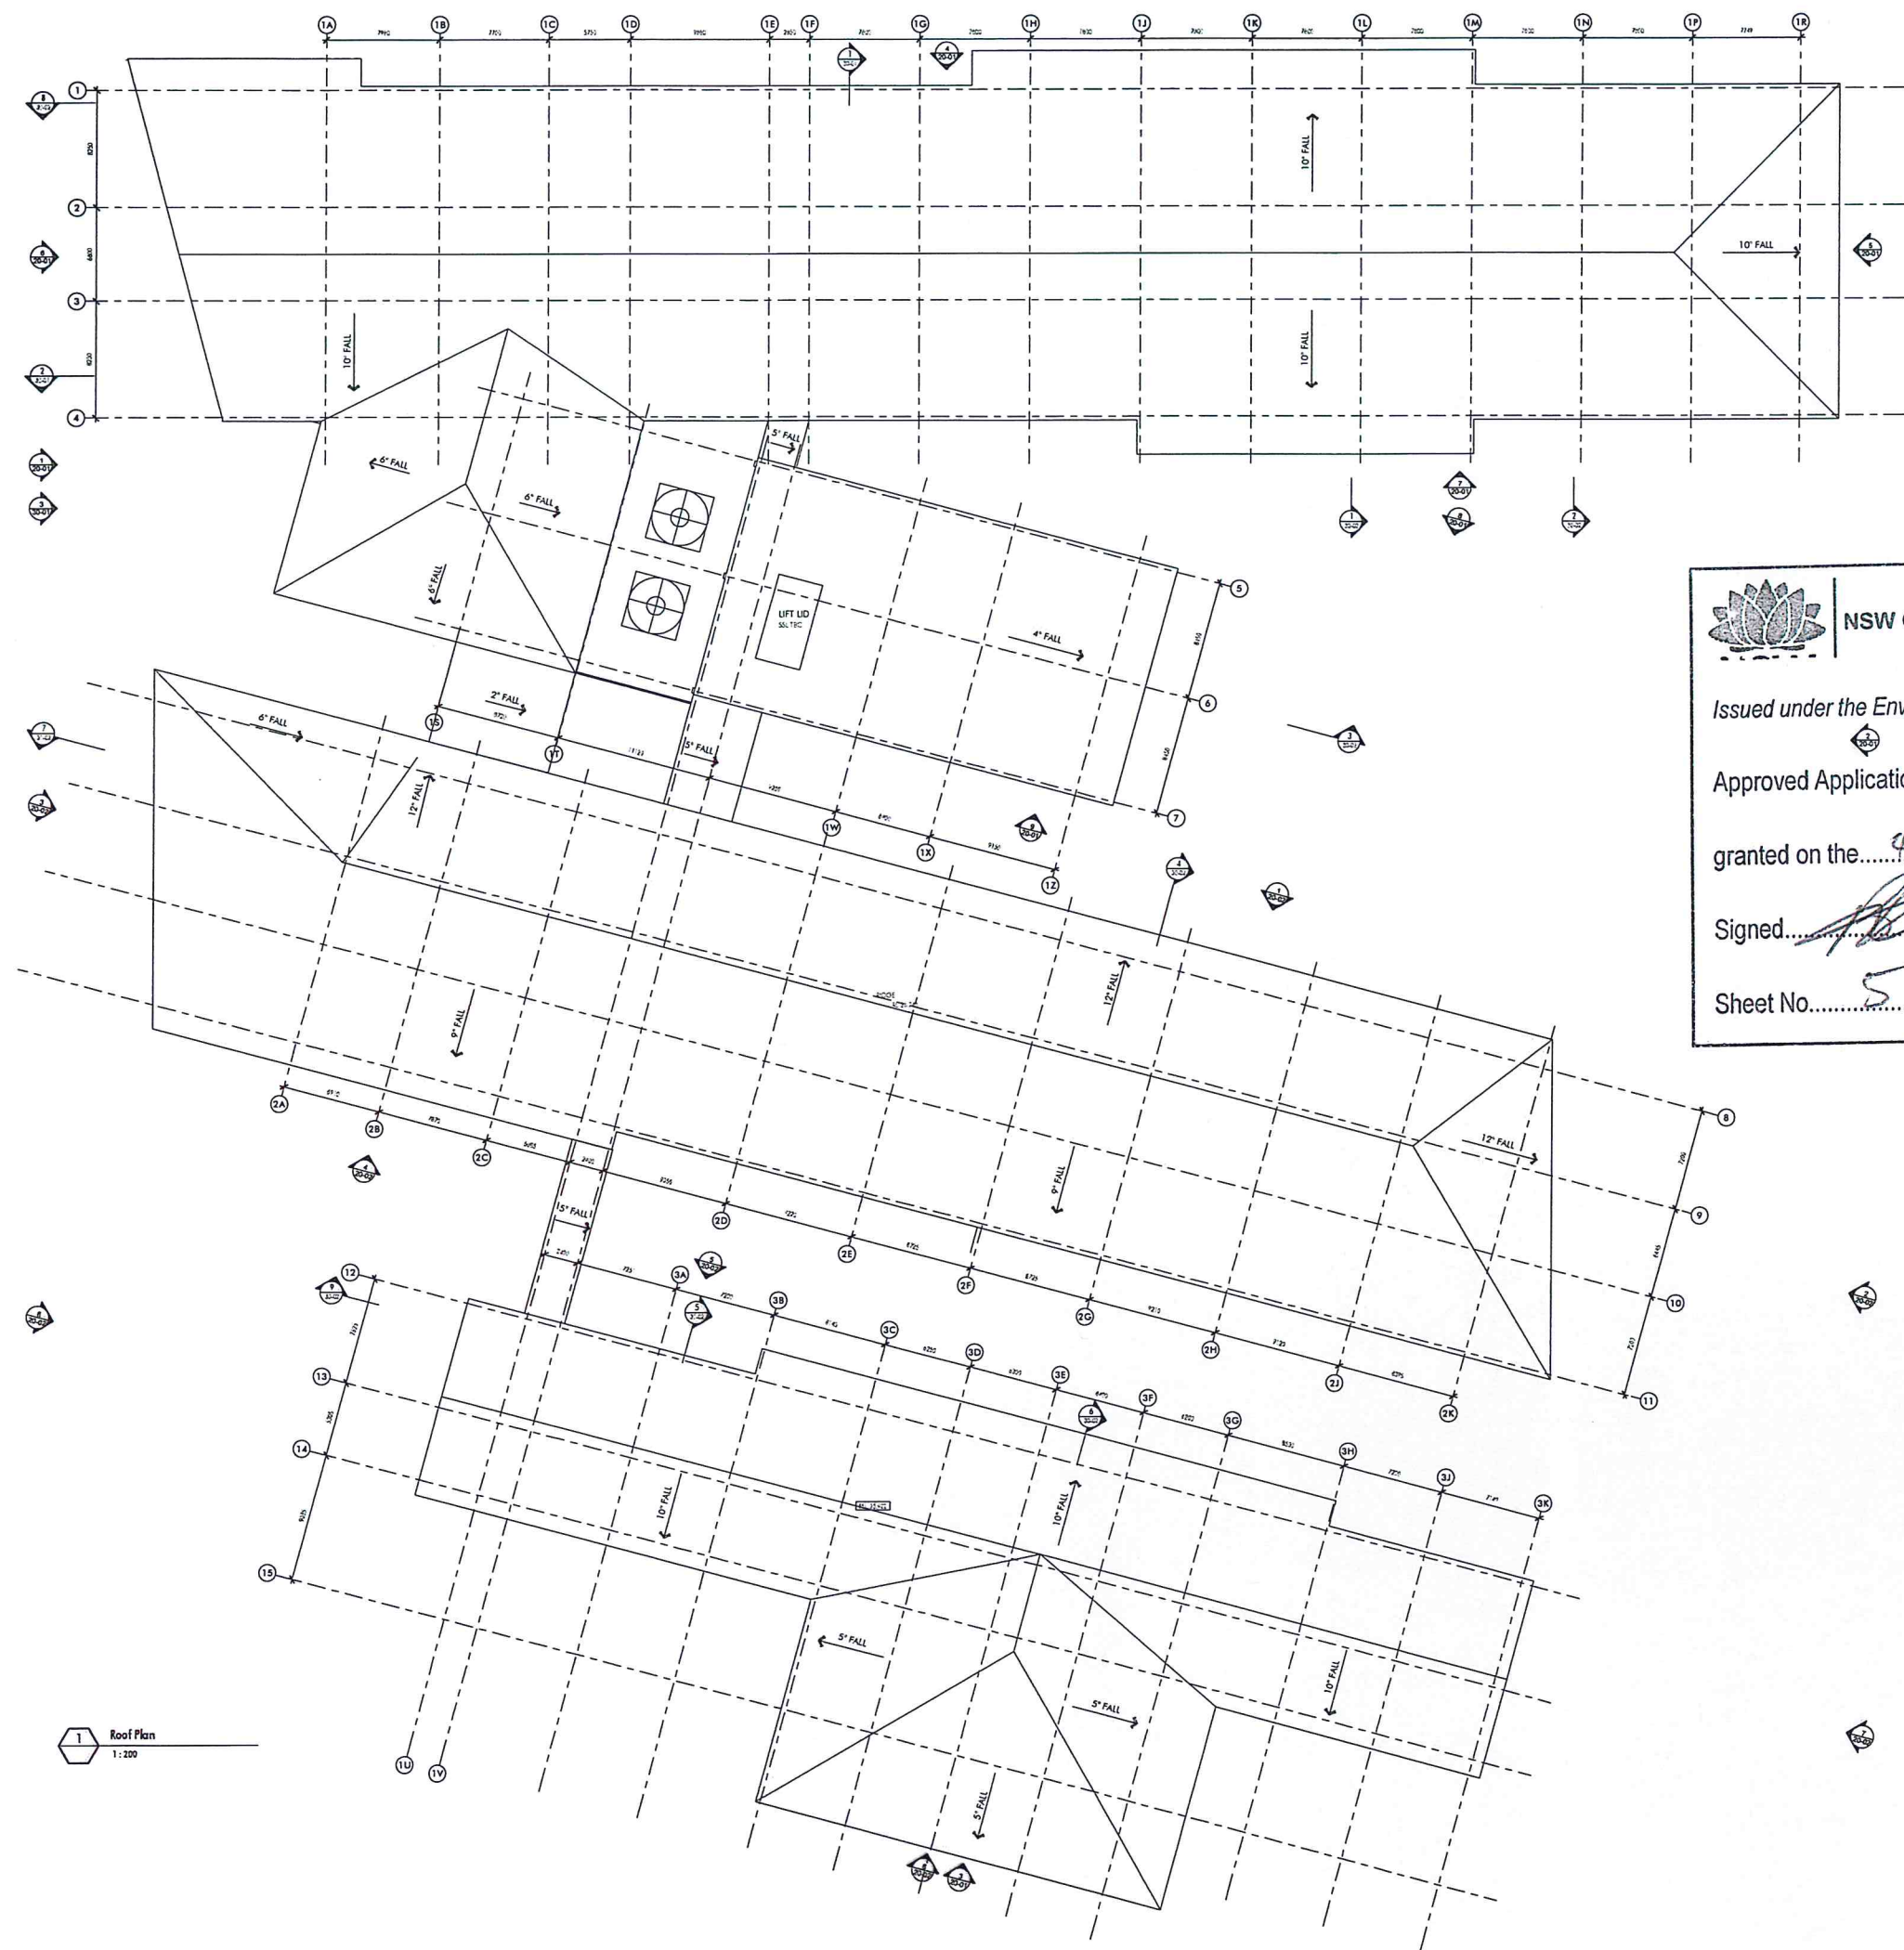

1 Roof Plan
1:200



NSW GOVERNMENT
Planning

Issued under the Environmental Planning and Assessment Act 1979

Approved Application No. SSD 6573

granted on the 4 DECEMBER 2014

Signed [Signature]

Sheet No. 5 of 15

Brookfield
MULTIPLEX

135 King Street NSW Sydney NSW 2000
102 9222 2000

savills

Level 7, 50 Bridge Street Sydney NSW 2000
102 8215 8888

NSW Health

Northern NSW
Local Health District
Health Infrastructure
Level 8, 27 Pacific Highway North Sydney NSW 2059
102 9978 5402 102 8904 1377

Byron Central Hospital

Ewingdale Road
EWINGSDALE NSW 2481

Roof Plan

Drawn: RA, Checked: KP, Date: 1:200, Sheet: 3

NET-AR-10-XX06

117 mullighy road, crows nest 2005
102 9431 6431 102 9439 7474
e: sydney@netletontribe.com.au w: netletontribe.com.au

netletontribe



NSW GOVERNMENT
Planning

Issued under the Environmental Planning and Assessment Act 1979

Approved Application No. 650 6573

granted on the 6 DECEMBER 2014

Signed [Signature]

Sheet No. 6 of 15

EXTERNAL FINISHES LEGEND

BR01	RENDERED BLOCKWORK
CD01	PREFINISHED TILE
CD02	PROFILED METAL SHEET
CD03	DARK FLAT METAL SHEET
CD04	FLAT METAL SHEET TO MATCH CD03
CD05	WHITE FLAT METAL SHEET
CD06	TERRACOTTA FLAT METAL SHEET
CD07	DARK PROFILE METAL SHEET
GL01	VISION GLAZING
GL02	COLORBACK GLASS
GL03	GLASS BALUSTRADE
MF01	METAL LOUVER
MF02	PERFORATED METAL (ROLLER SHUTTER)
PC01	POWDERCOAT TYPE 1
RF01	ROOF SHEET
TF01	FEATURE SCREEN

Brookfield MULTIPLEX BM
135 King Street NSW Sydney 1510 2000
NSW 1510 2000

savills
Level 7, 50 Bridge Street Sydney NSW 2000
NSW 2000 2000

Health
Northern NSW
Local Health District
Health Infrastructure
Level 6, 22 Macquarie Street Sydney NSW 2000
NSW 2000 2000

Byron Central Hospital
Ewingdale Road
EWINGDALE NSW 2481


Building 1
Overall Elevations

Author	Check	Date	Page
		1 200	2


NET-AR-20-XX01

nettletontribe


1 OVERALL - WEST
1:200

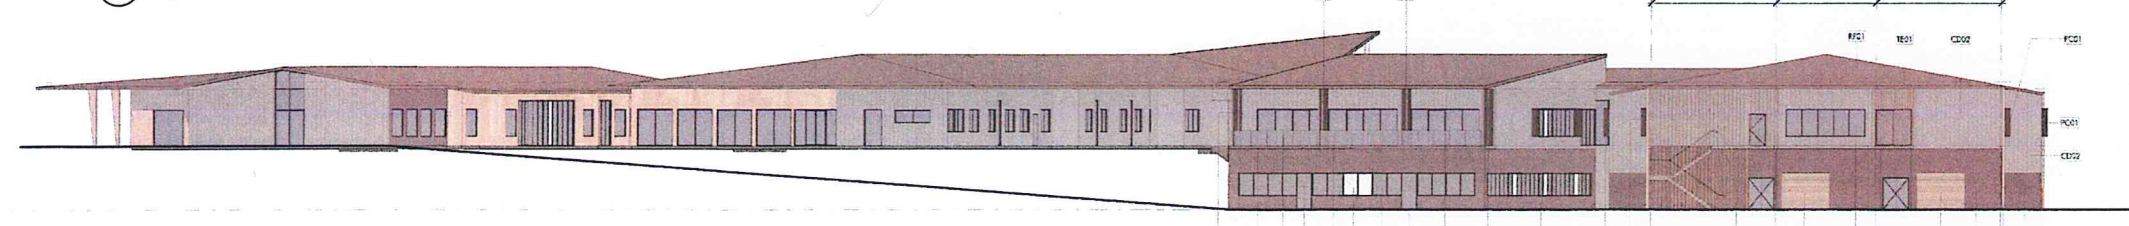


2 OVERALL - EAST
1:200

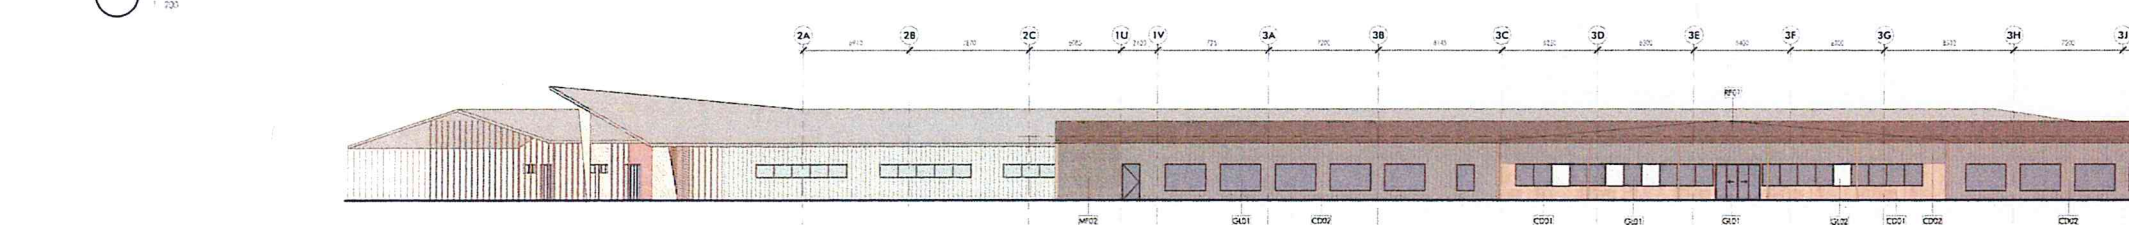


3 OVERALL - SOUTH
1:200

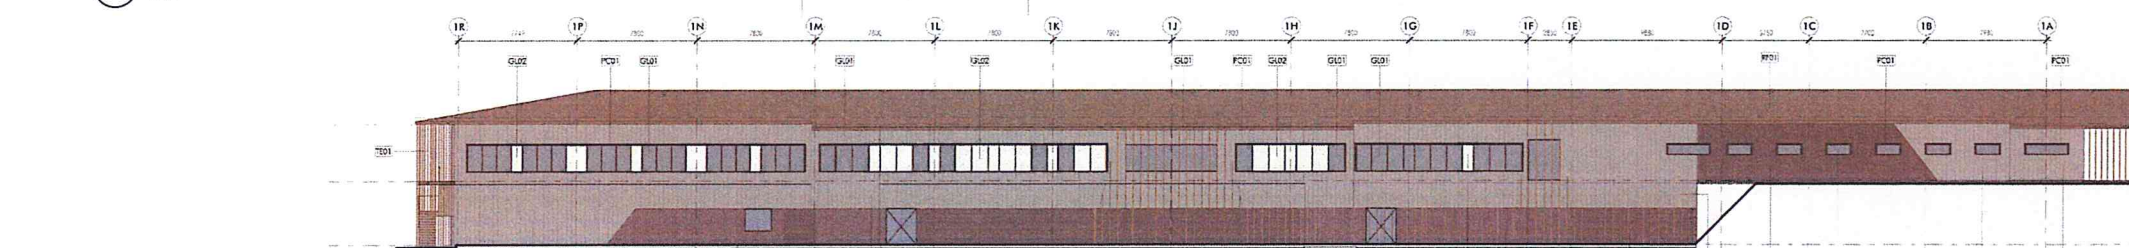

4 OVERALL - NORTH
1:200

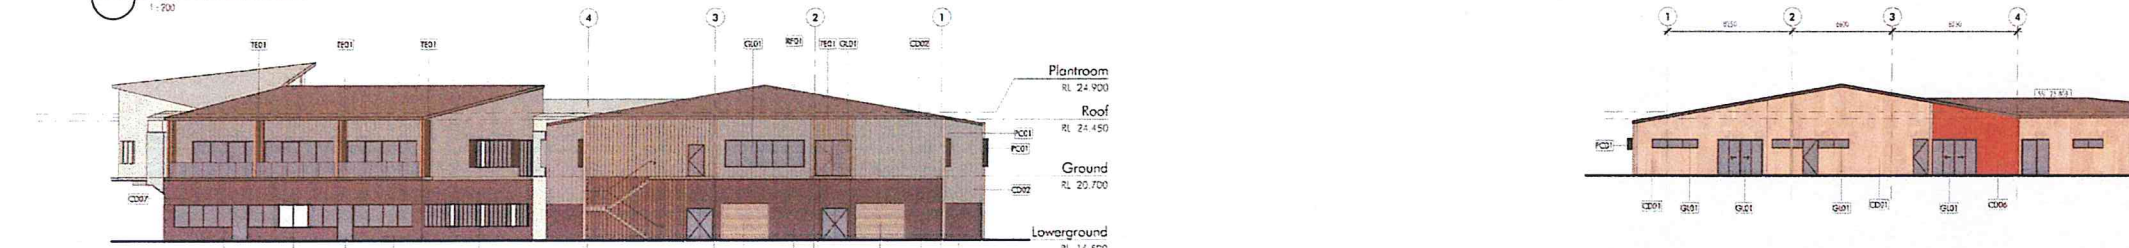

5 BUILDING 1 - EAST
1:200

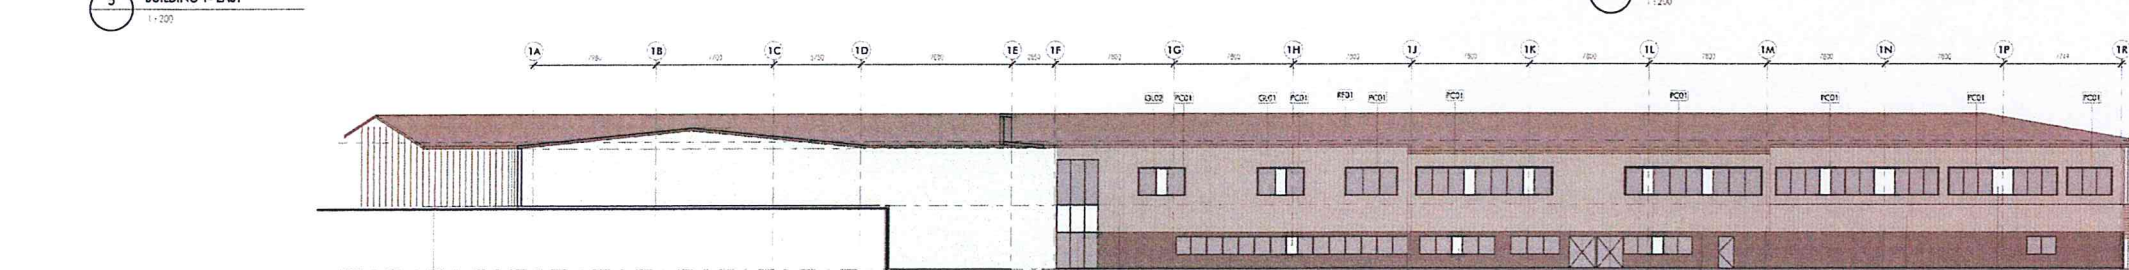

7 BUILDING 1 - SOUTH
1:200




8 BUILDING 1 - NORTH 2
1:200



9 BUILDING 1 - SOUTH 2
1:200



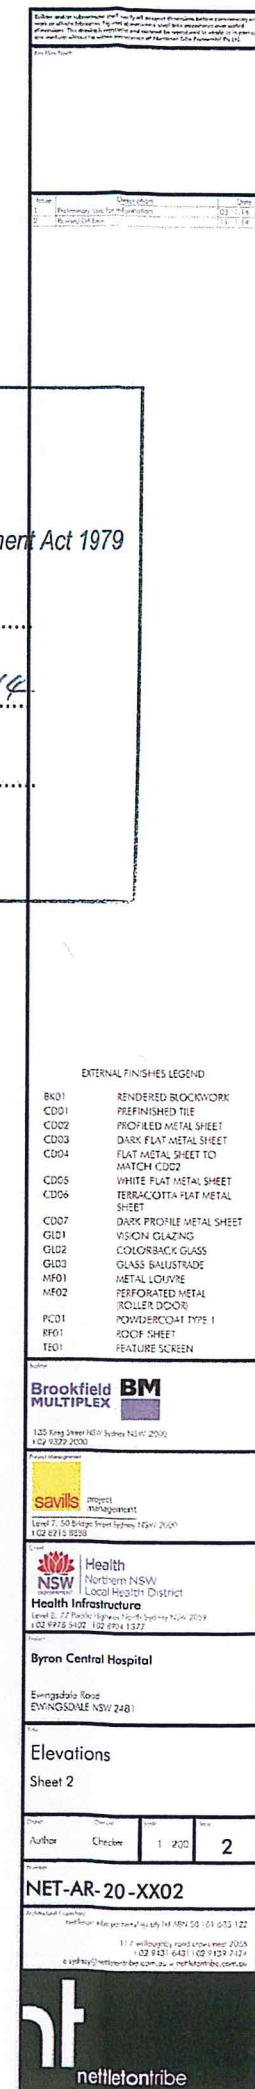





BK:01 RENDERED BLOCKWORK



CD:01 PREFINISHED TILE

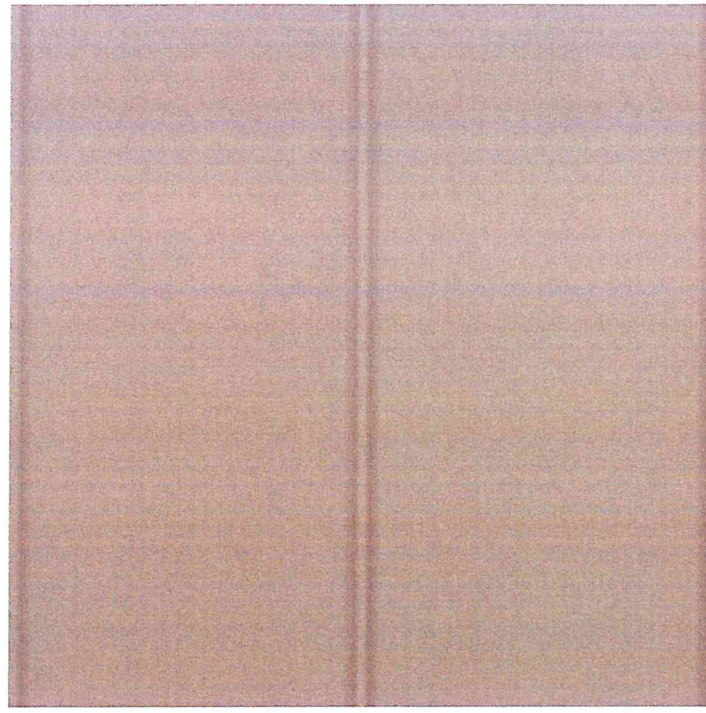


CD:02 PROFILED ROOF SHEET

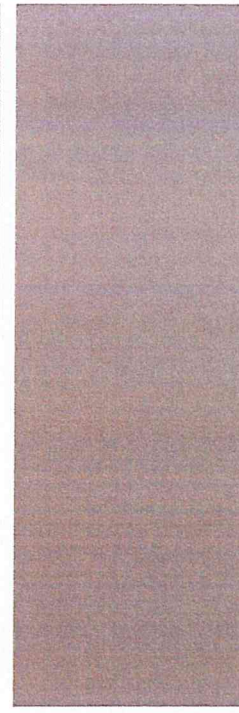

CD:03 DARK METAL SHEET




CD:04 METAL SHEET

 


CD:05



CD:06

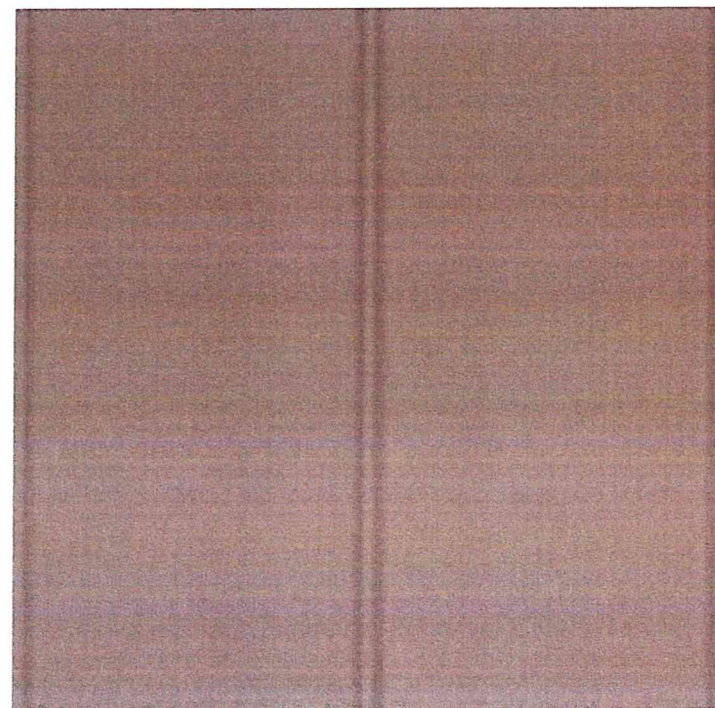

CD:07 DARK GREY PROFILE METAL SHEET

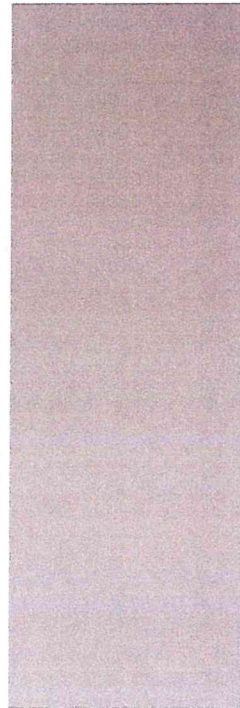


GL:01 GLAZING



MF:01 METAL FINISHES



MF:02 METAL MESH

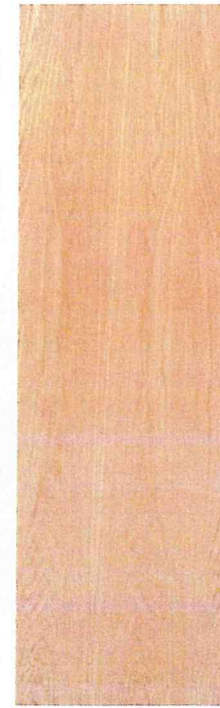

TE:01 TIMBER 'LOOK'
ALUMINIUM FEATURE SCREEN

 **NSW GOVERNMENT**
Planning


Issued under the Environmental Planning and Assessment Act 1979

Approved Application No. ESP 6573

granted on the 4 DECEMBER 2014

Signed [Signature]

Sheet No. 8 of 15

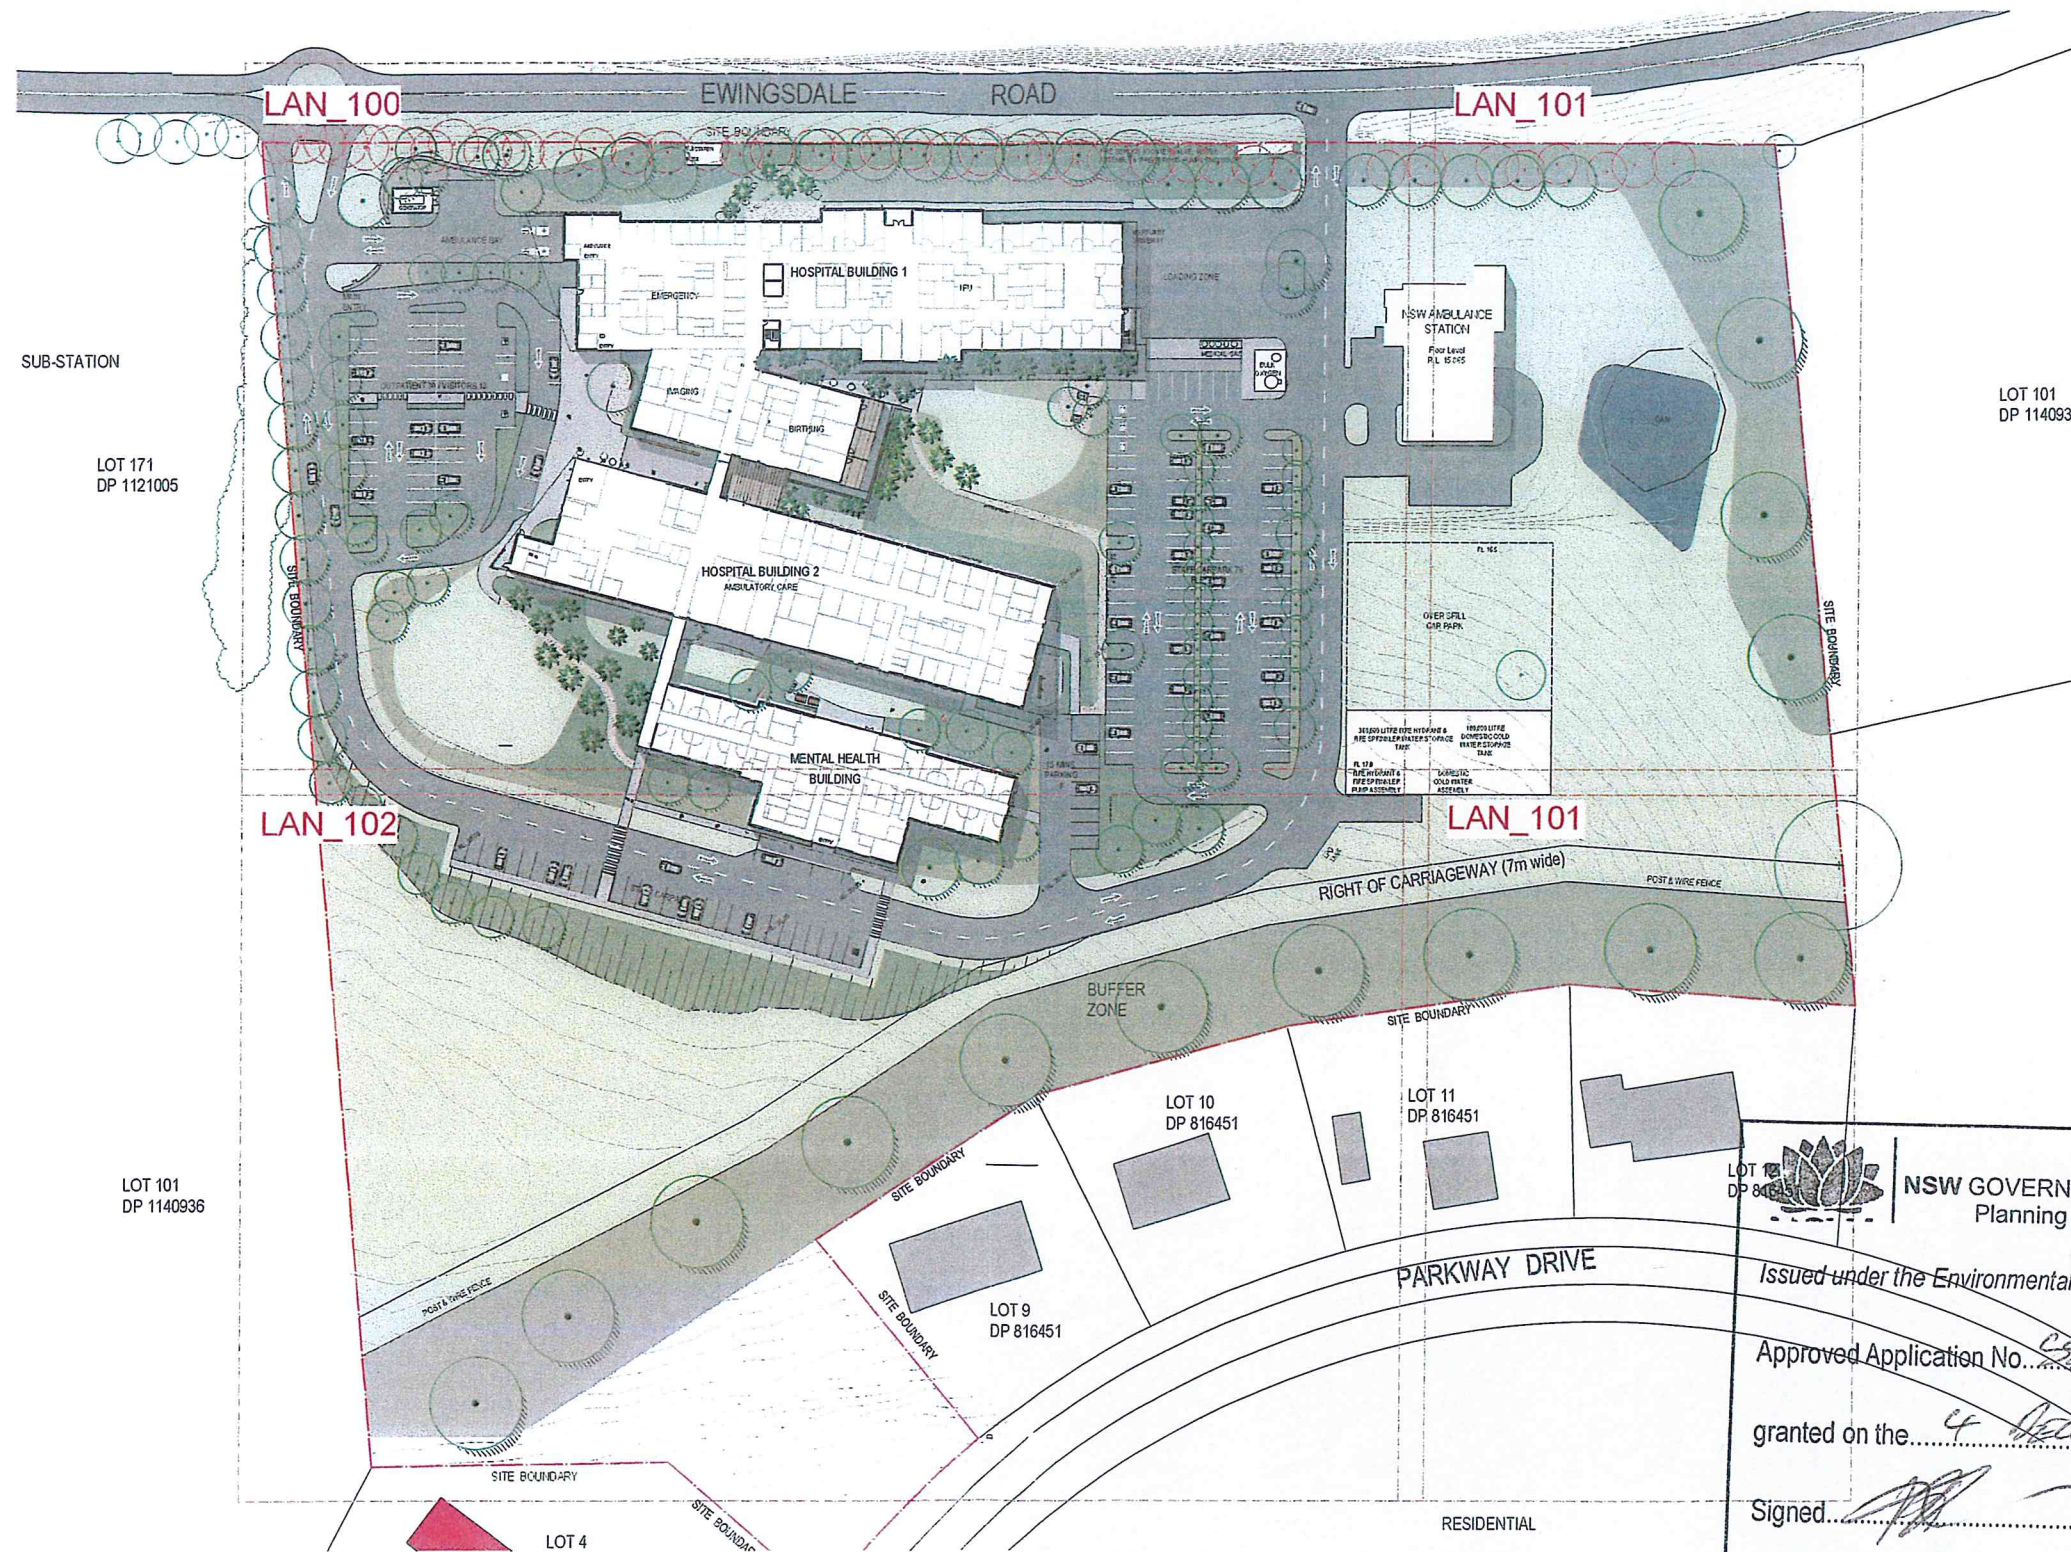

NSW GOVERNMENT
Planning

Issued under the Environmental Planning and Assessment Act 1979


Approved Application No. 6573


granted on the 4 DECEMBER 2014

Signed [Signature]


Sheet No. 10 of 15

Iss	Amendment	Date	By	Scale	Client	Sheet	Checked	DWG. Title	Project	360°
A	DA Draft	18/07/14	TF	1:500 @ A0	Health Infrastructure	3 of 3	TF	KEY PLAN	BYRON SHIRE CENTRAL HOSPITAL	360°
B	Updated Architectural Base	25/07/14	DW							

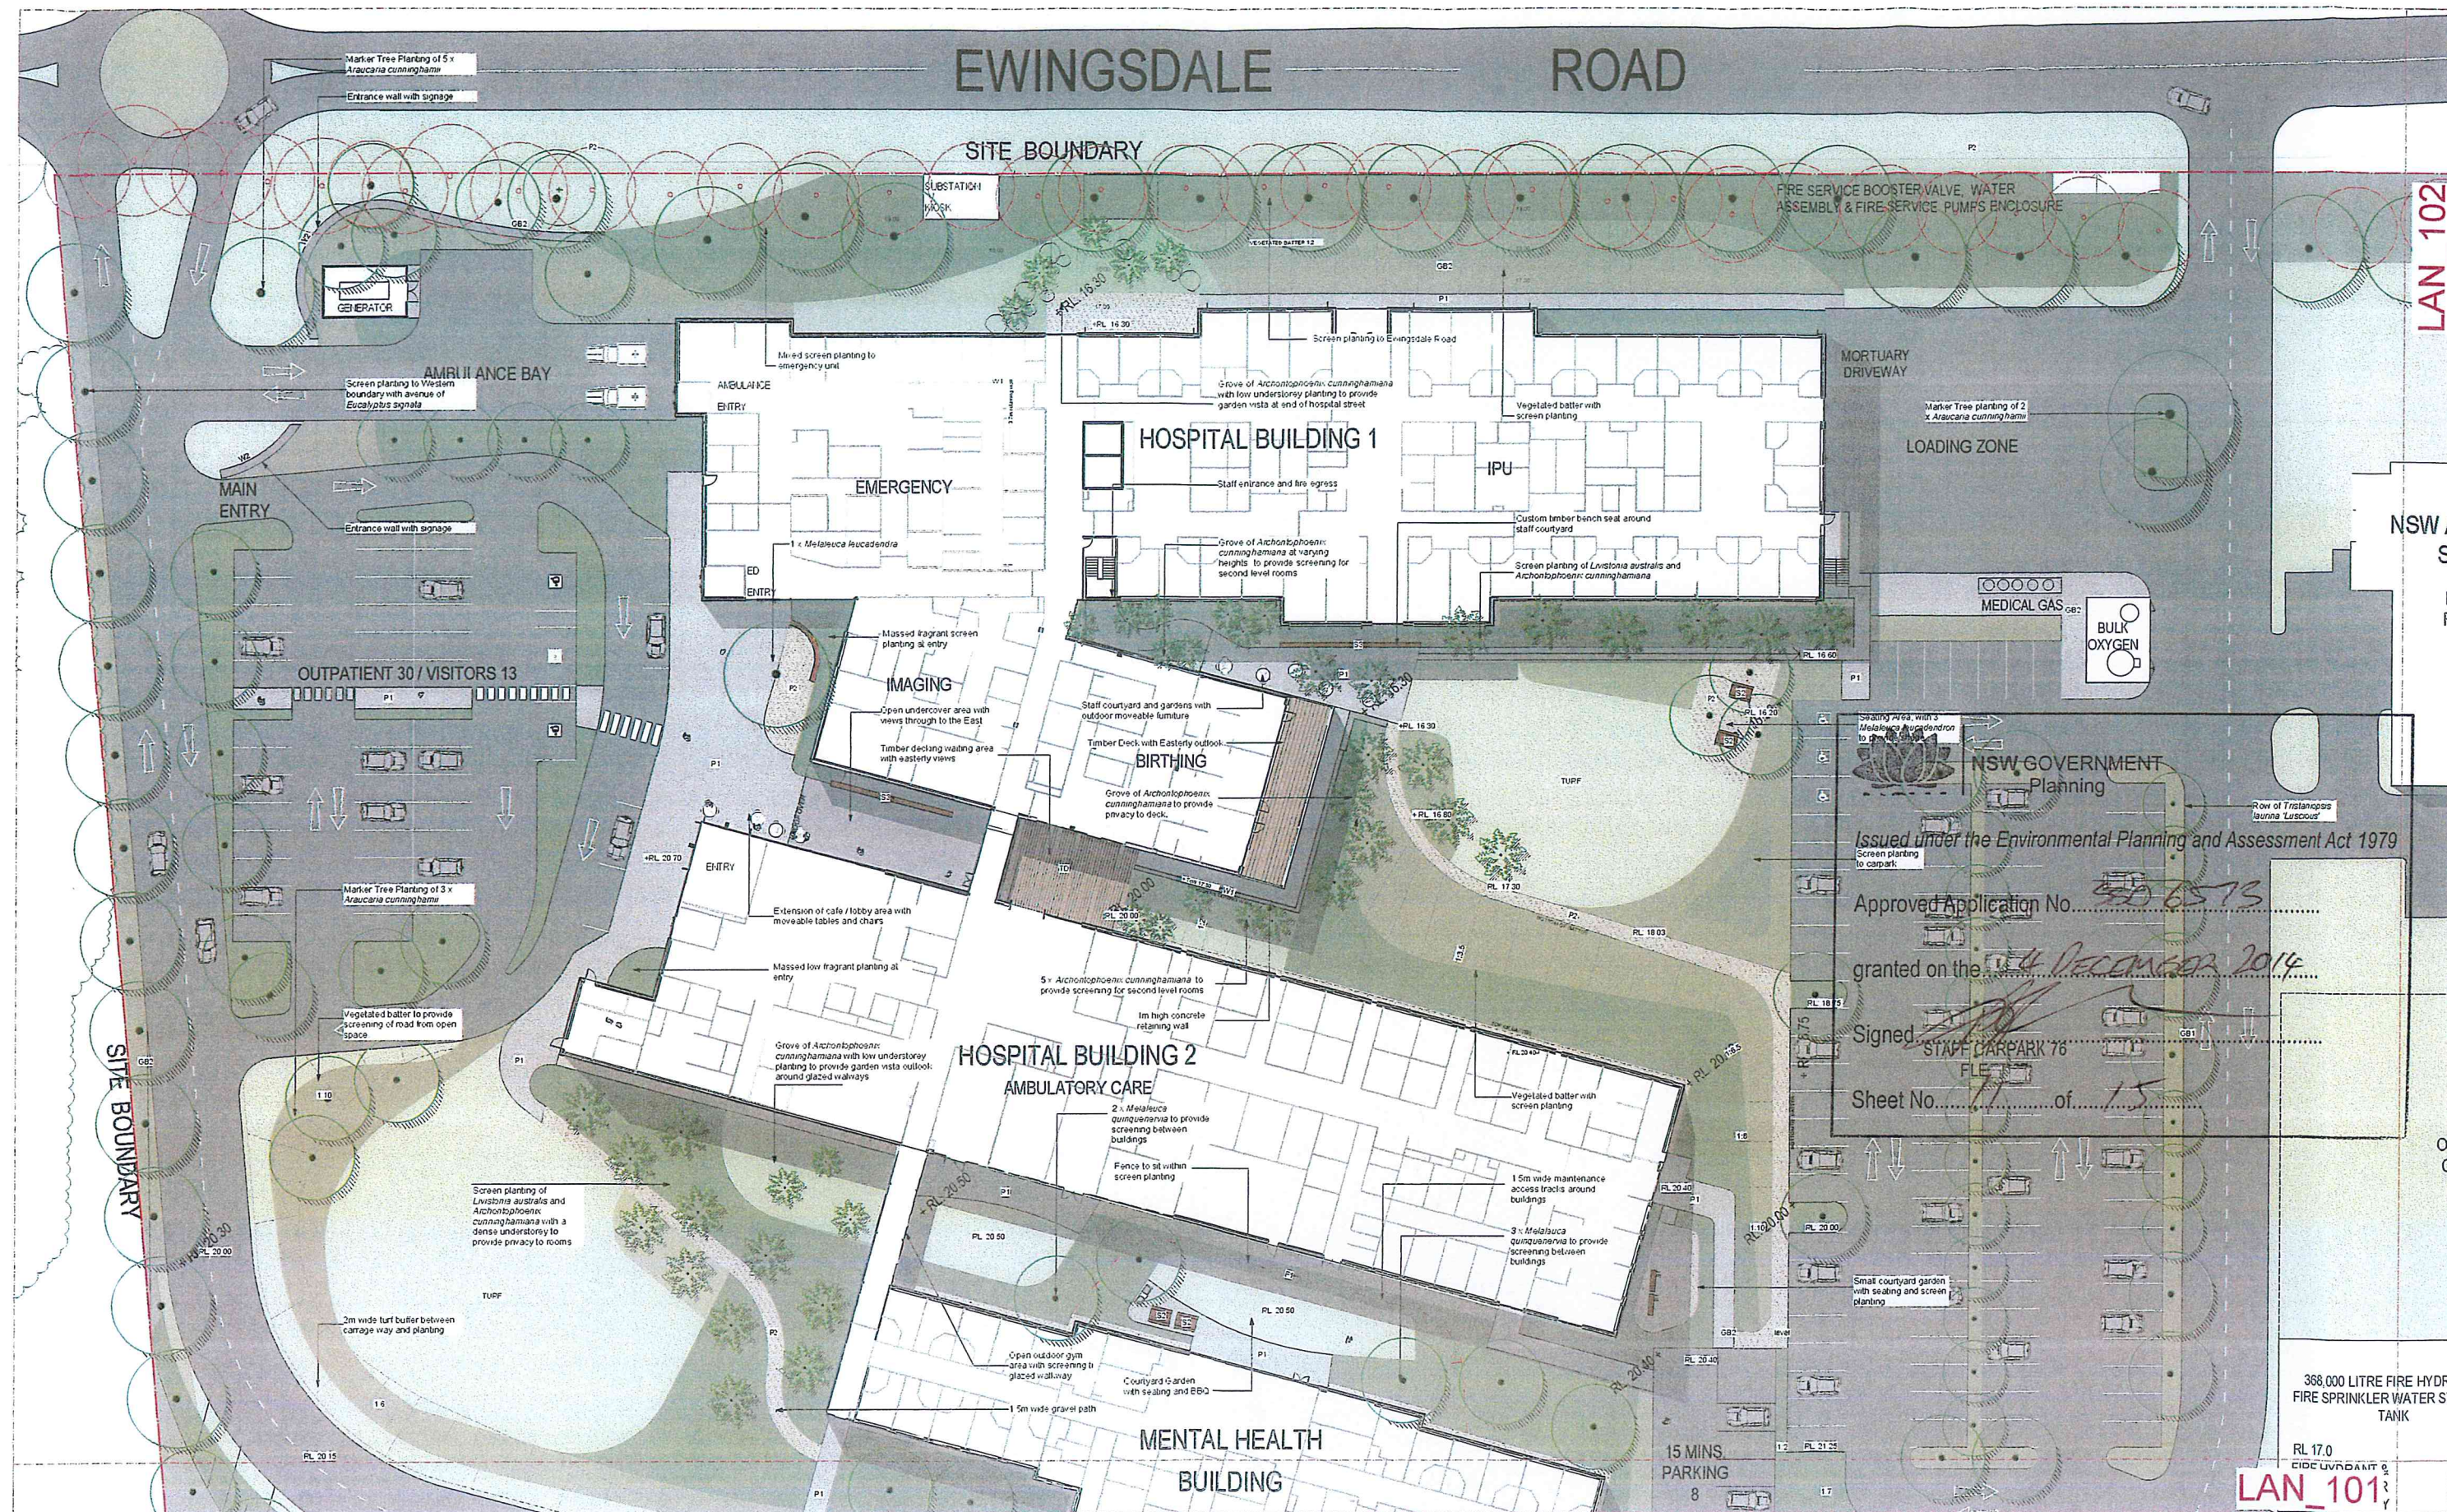

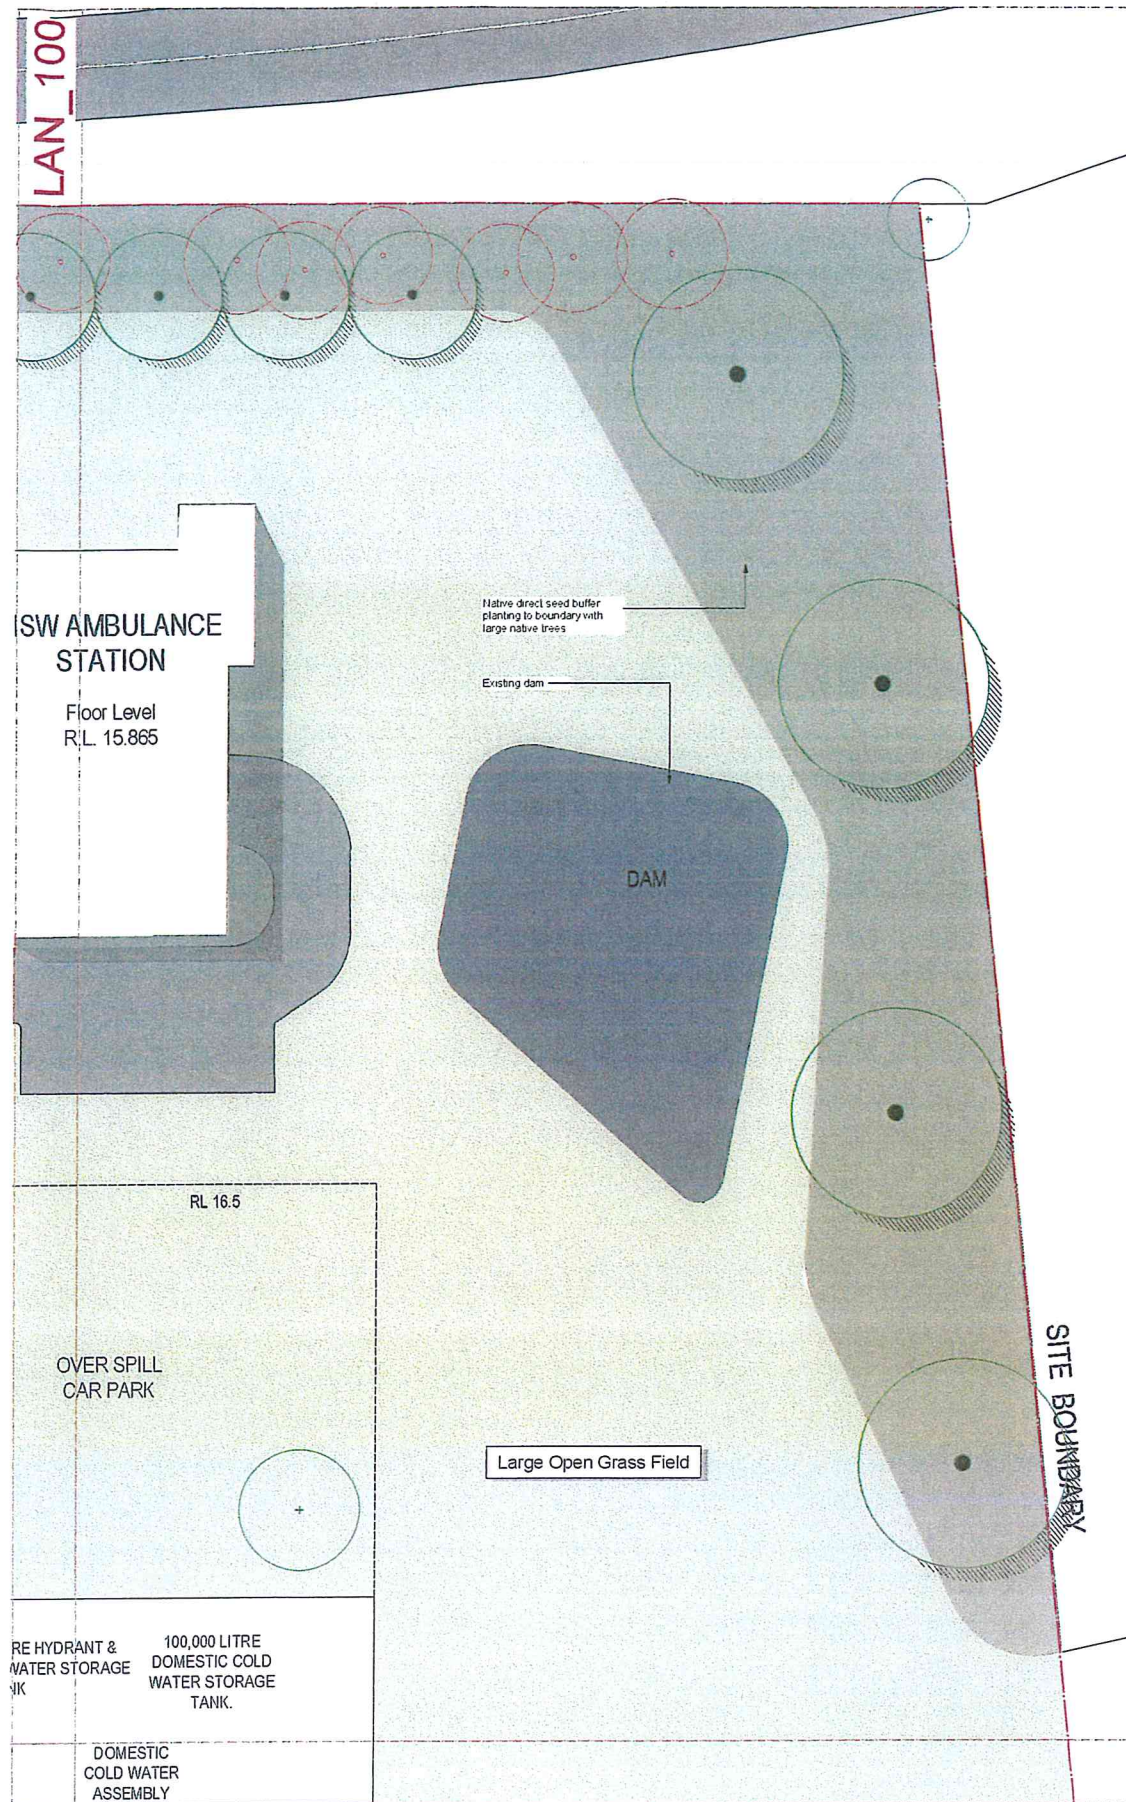


1 Landscape Plan NORTH EAST CORNER

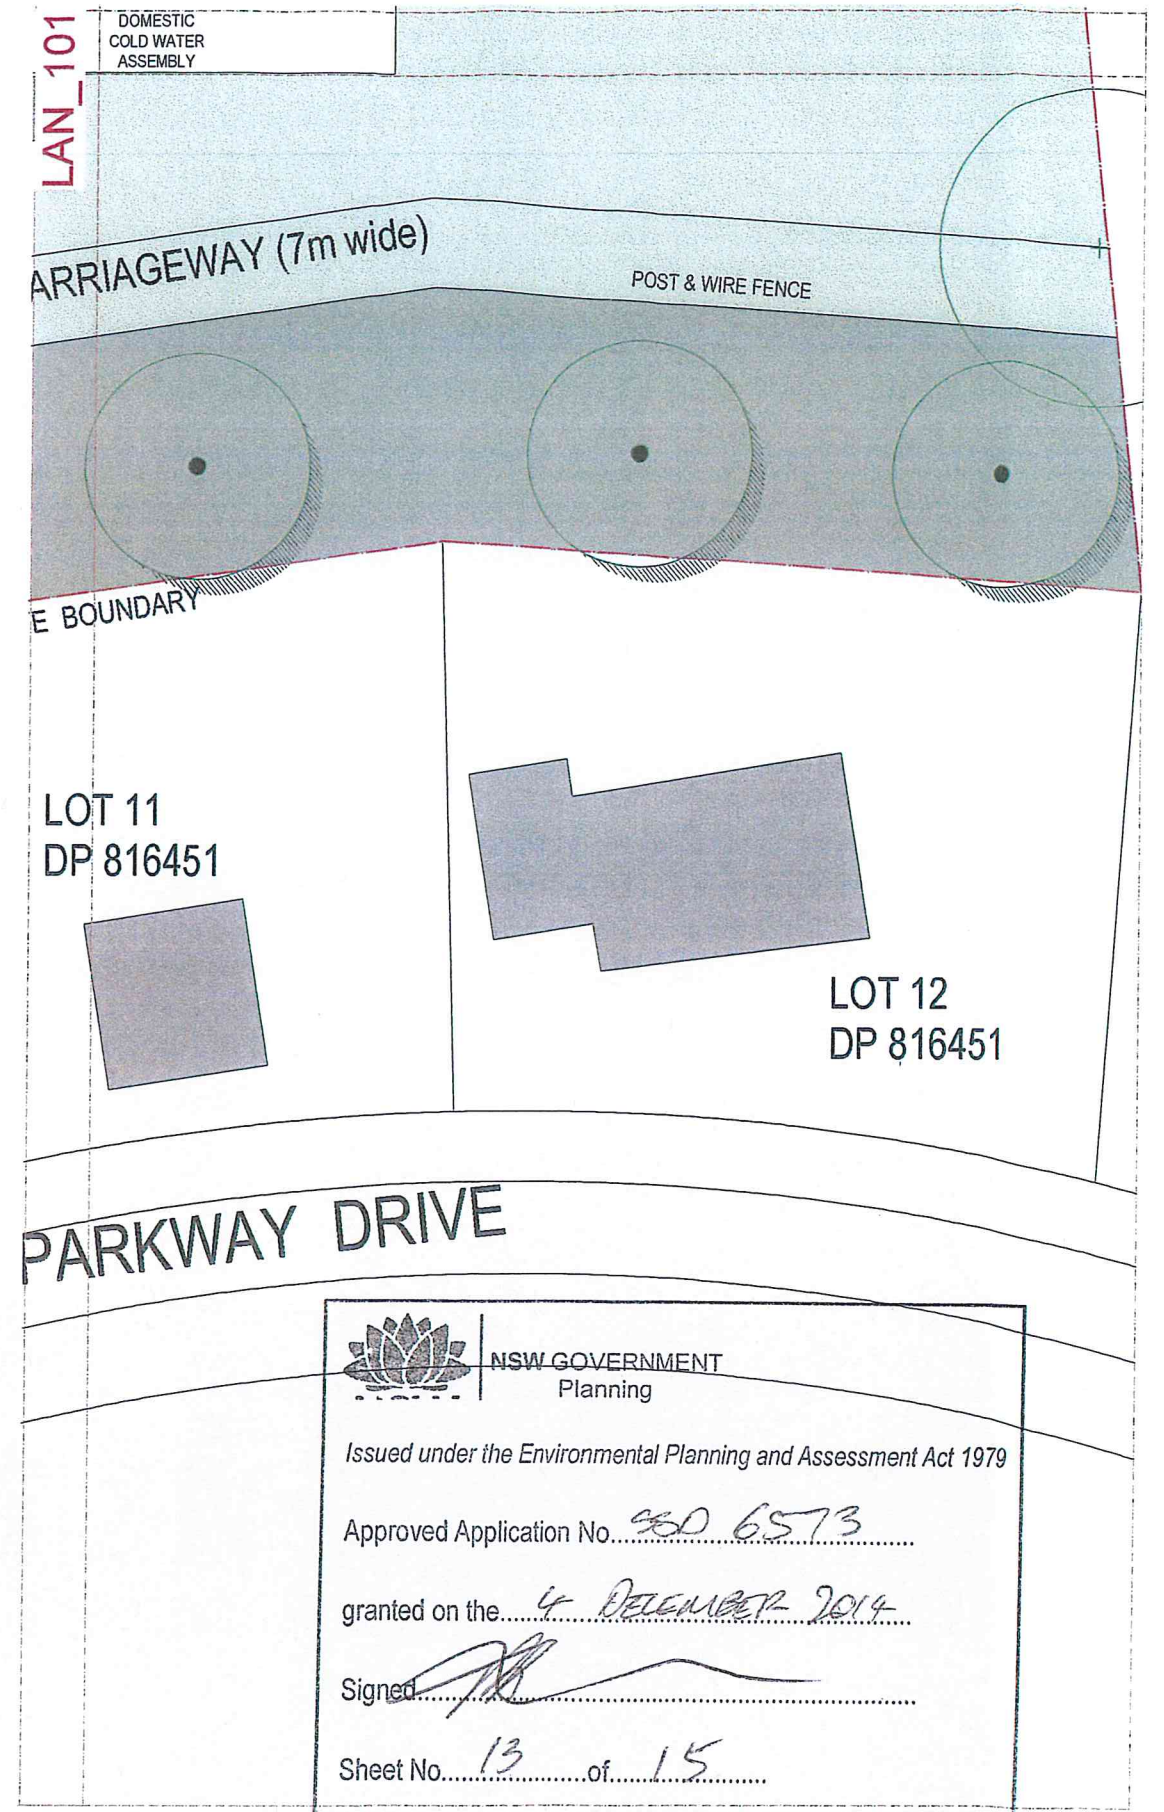

1 Landscape Plan SOUTH EAST CORNER

Iss	Amendment	Date	By	Scale	Client	Sheet	Checked	DWG. Title	Project	360
A	DA Draft	18/07/14	TF	1:200 (A4)	Health Infrastructure	6 of 3	TF	LANDSCAPE PLAN	BYRON SHIRE CENTRAL HOSPITAL	360
B	Updated Architectural Base	25/07/14	DW							

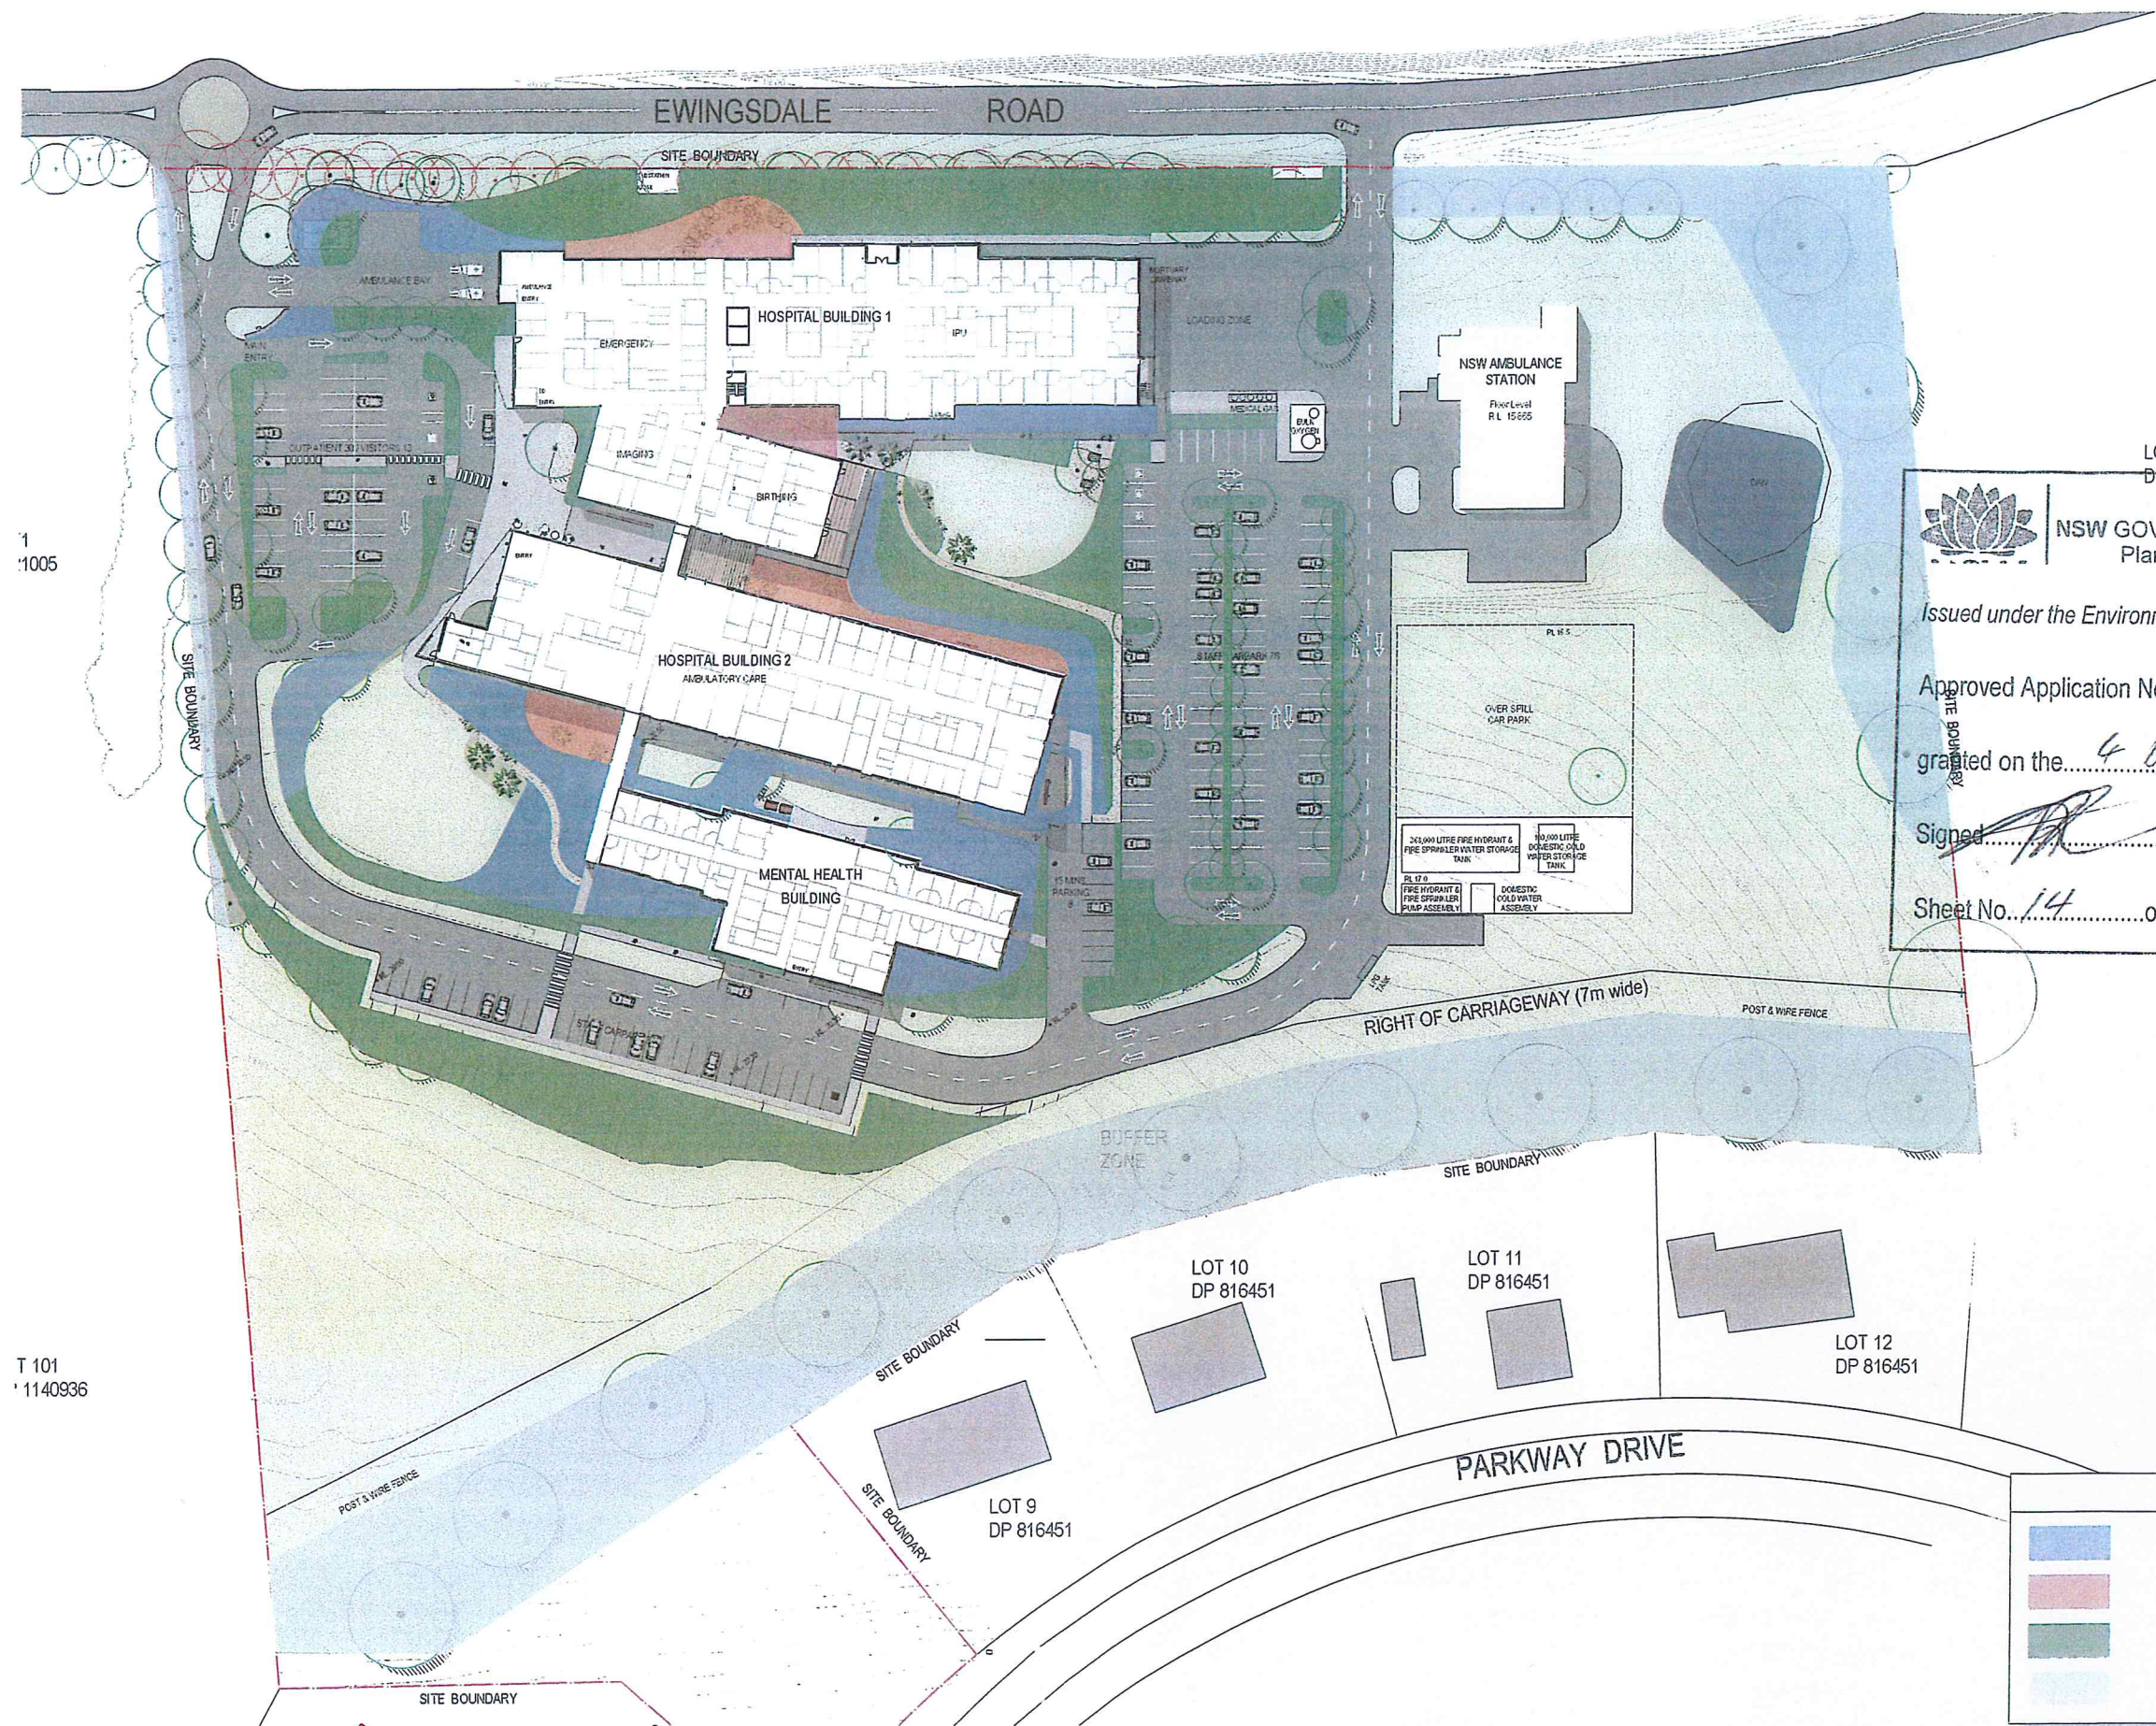

1:1005

T 101
1140936



NSW GOVERNMENT
Planning

Issued under the Environmental Planning and Assessment Act 1979

Approved Application No. 990 6573

granted on the 4 DECEMBER 2014

Signed [Signature]

Sheet No. 14 of 15


LOT
DP 1

LEGEND

- PLANTING ZONE 1
Dense Tropical
- PLANTING ZONE 2
Palms with Low Understory
- PLANTING ZONE 3
Massed Screening
- PLANTING ZONE 4
Direct Seed - Buffer Zones

NOTE:
This plan is to be read in conjunction with the
planting schedule on LAN-900

Iss	Amendment	Date	By

 

IMPORTANT NOTES:
1. The site plan is to be read in conjunction with the planting schedule on LAN-900.
2. The site plan is to be read in conjunction with the site plan on LAN-900.
CUSTOMER
Health Infrastructure

SHEET
7 of 3

CHECKED
TF

DWG. TITLE
PLANTING SETOUT PLAN
PROJECT
BYRON SHIRE CENTRAL HOSPITAL

360°
SOUTH EAST
BYRON SHIRE
11/11/2014
11/11/2014
11/11/2014
11/11/2014

LAN-103

