



BYRON SHIRE CENTRAL HOSPITAL

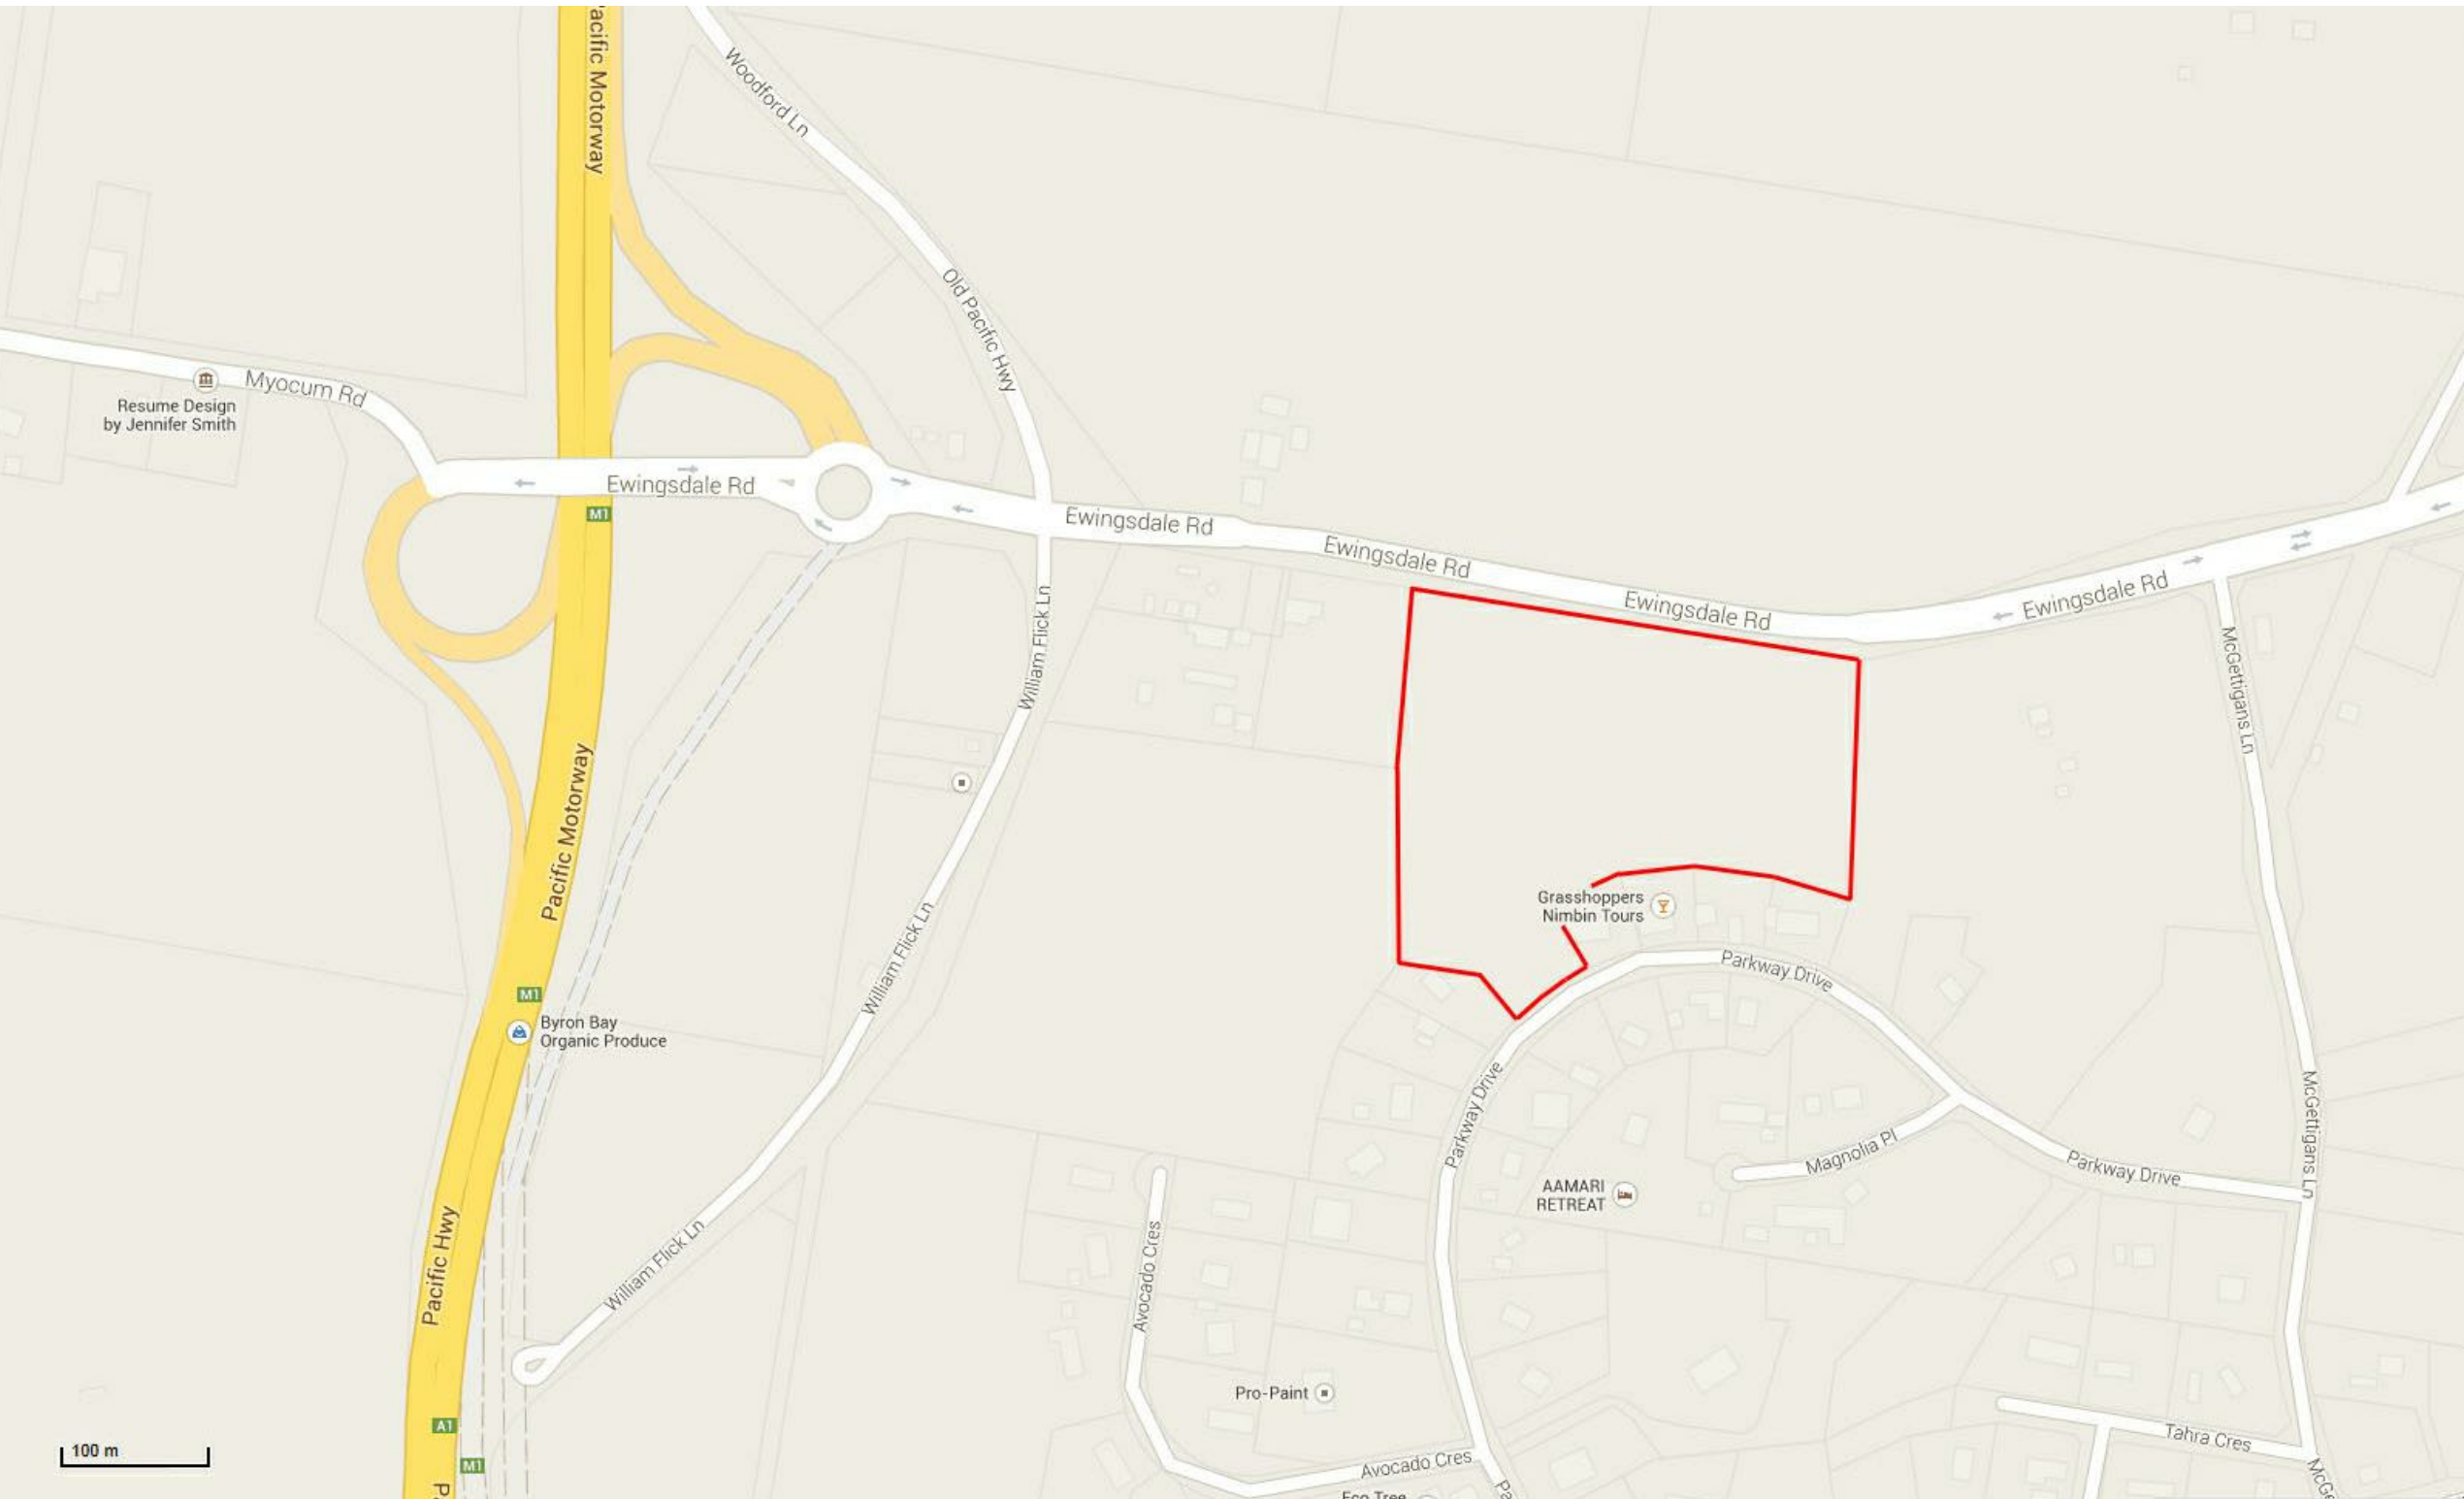

1 LOCATION MAP
SCALE 1 : 5000

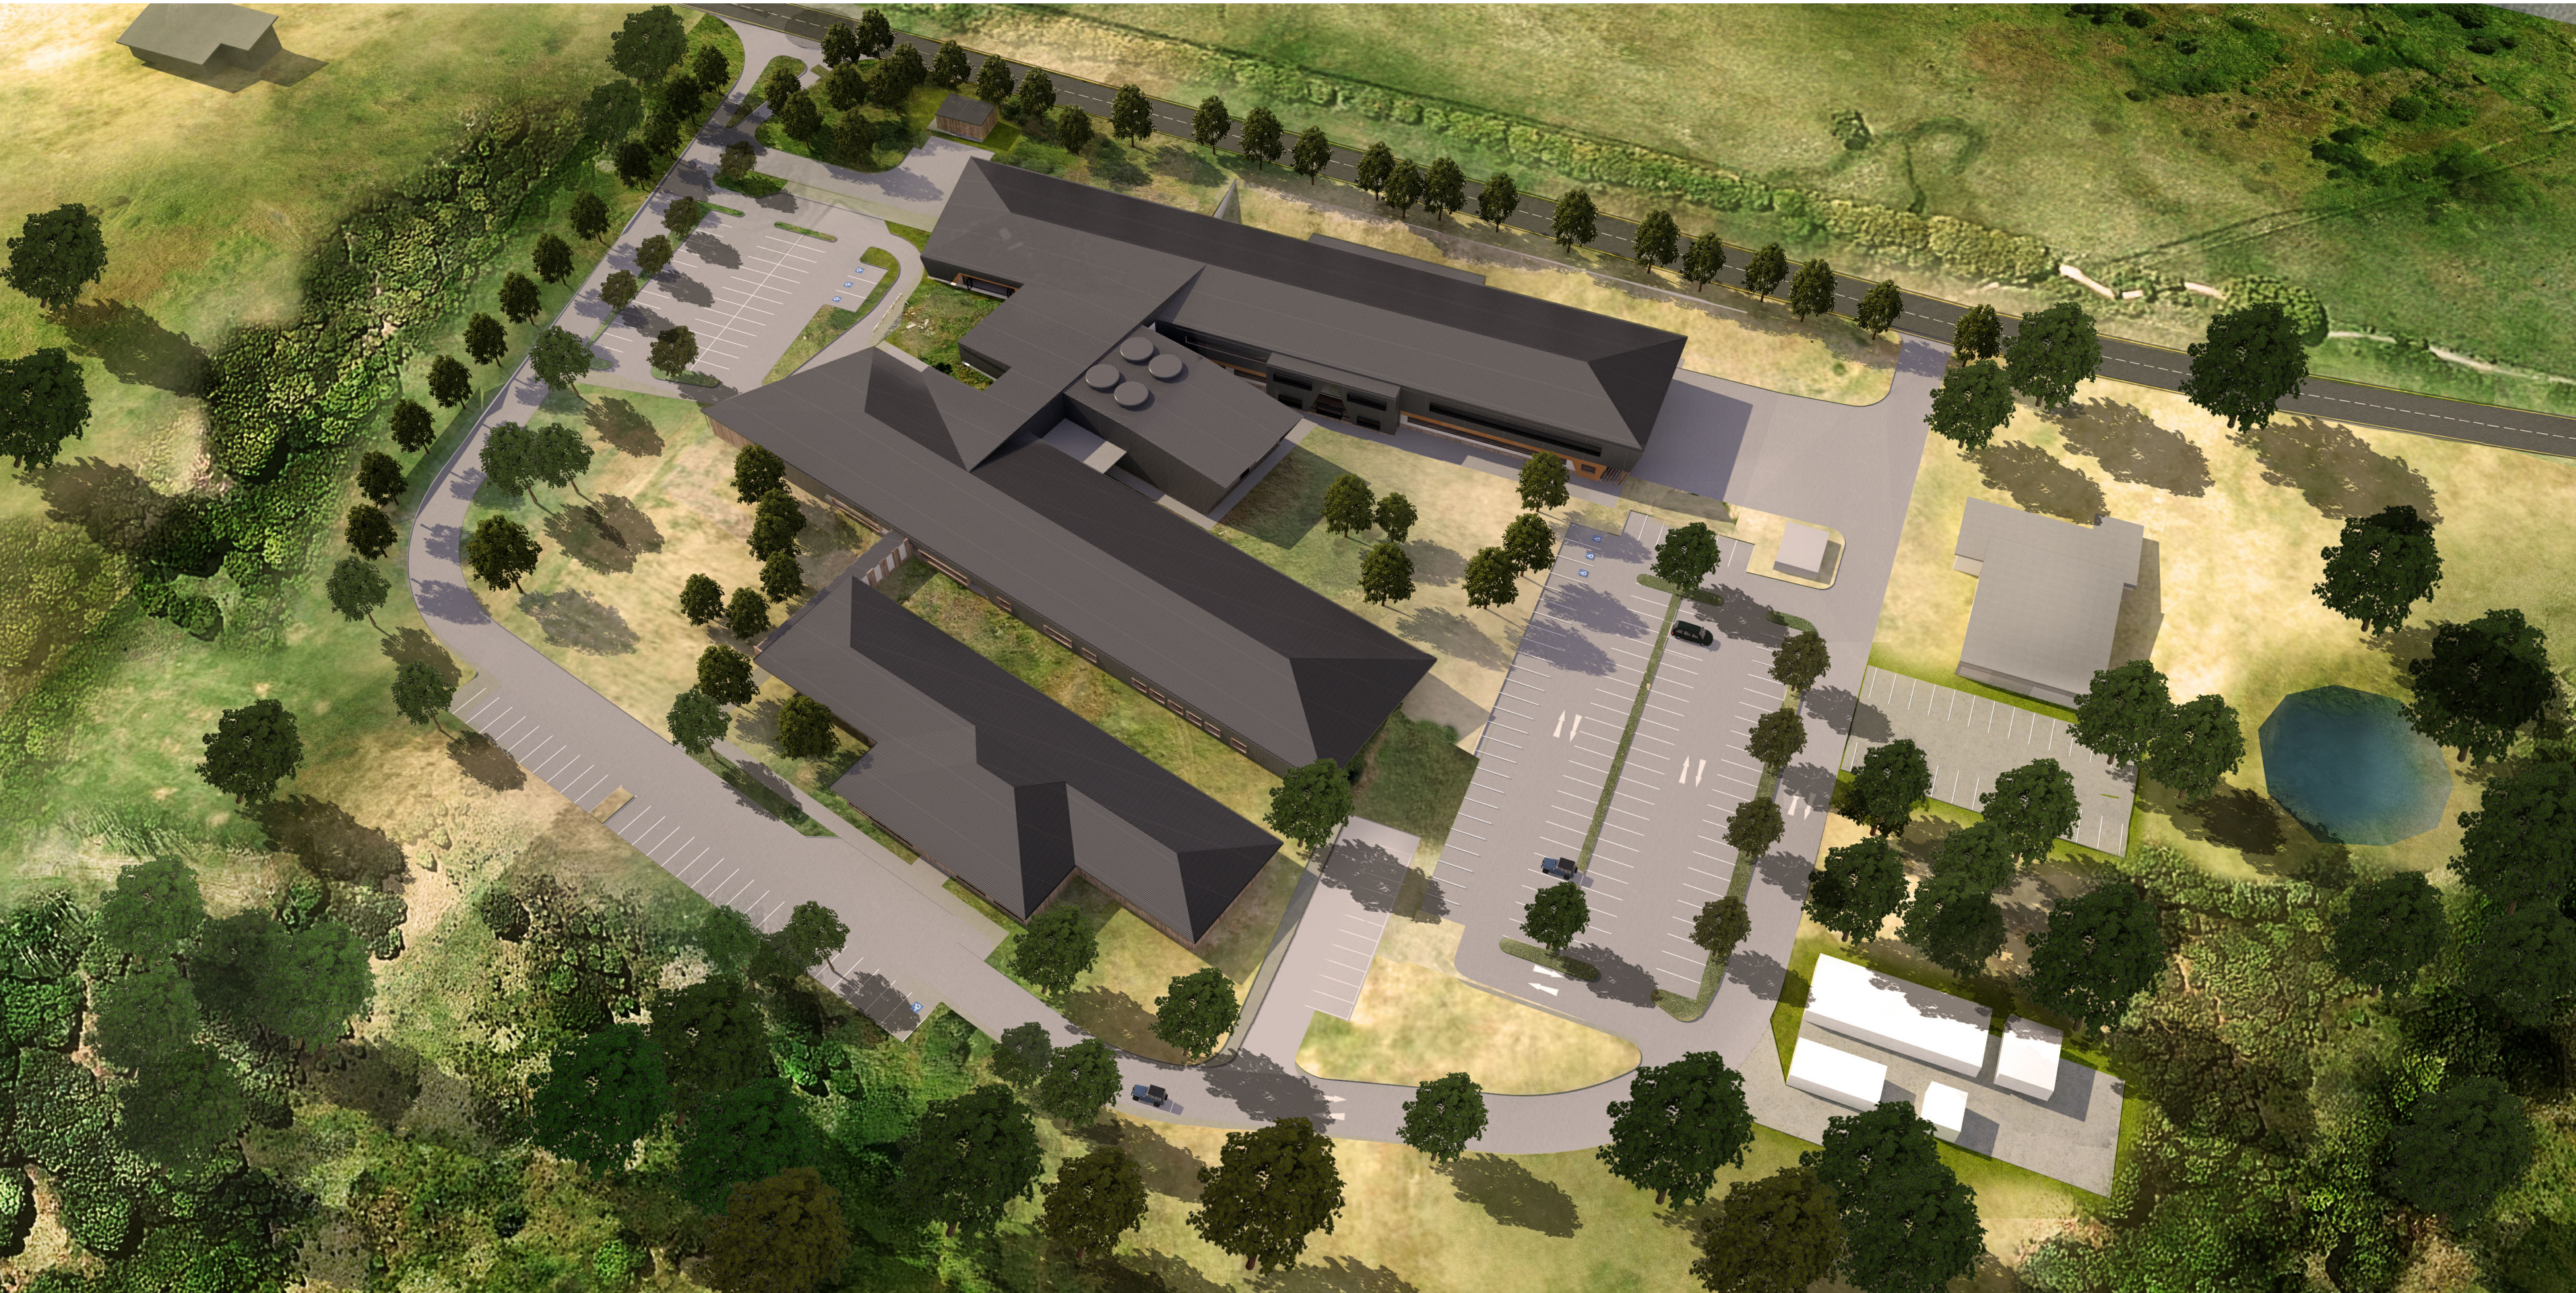

2 LOCATION PLAN
SCALE 1 : 2000

Copyright:
WOODS BAGOT
Notes:
CONTRACTOR MUST VERIFY ALL DIMENSIONS ON SITE BEFORE COMMENCING
WORK OR PREPARING WORKSHOP DRAWINGS. DO NOT SCALE DRAWING.

SHEET LIST	
Sheet Number	Sheet Name
A0000	COVER SHEET
A1001	SITE ANALYSIS PLAN
A1002	SITE PLAN
A1003	SITE SECTION & ELEVATIONS
A2200	LOWER GROUND FLOOR PLAN
A2201	GROUND FLOOR PLAN
A2202	ROOF PLAN
A3000	BUILDING 1 & OVERALL ELEVATIONS
A3001	BUILDING 2 & 3 ELEVATIONS
A3100	SECTIONS 01
A9100	SUN SHADOW DIAGRAMS
A9200	PERSPECTIVES
A9201	PERSPECTIVES
A9300	EXTERNAL FINISHES BOARD

C	ISSUE FOR ISS	17/07/14	AS
B	ISSUE FOR DA	24/07/14	AS
A	DRAWING	17/07/14	AS
Rev	Description	Date	App'd

Client:
HEALTH INFRASTRUCTURE
 NSW Health Infrastructure
Project:
BYRON SHIRE CENTRAL HOSPITAL
Lot 100 DP 11402036 Ewingsdale Road, Ewingsdale

WOODS BAGOT AUSTRALIA
MIDDLE EAST
EUROPE
NORTH AMERICA
Drawing title:
COVER SHEET

Checked AD	Approved GS	Scale As indicated © B1 sheet size	Project number 120433	Drawing number A0000	Revision C
FOR APPROVAL					