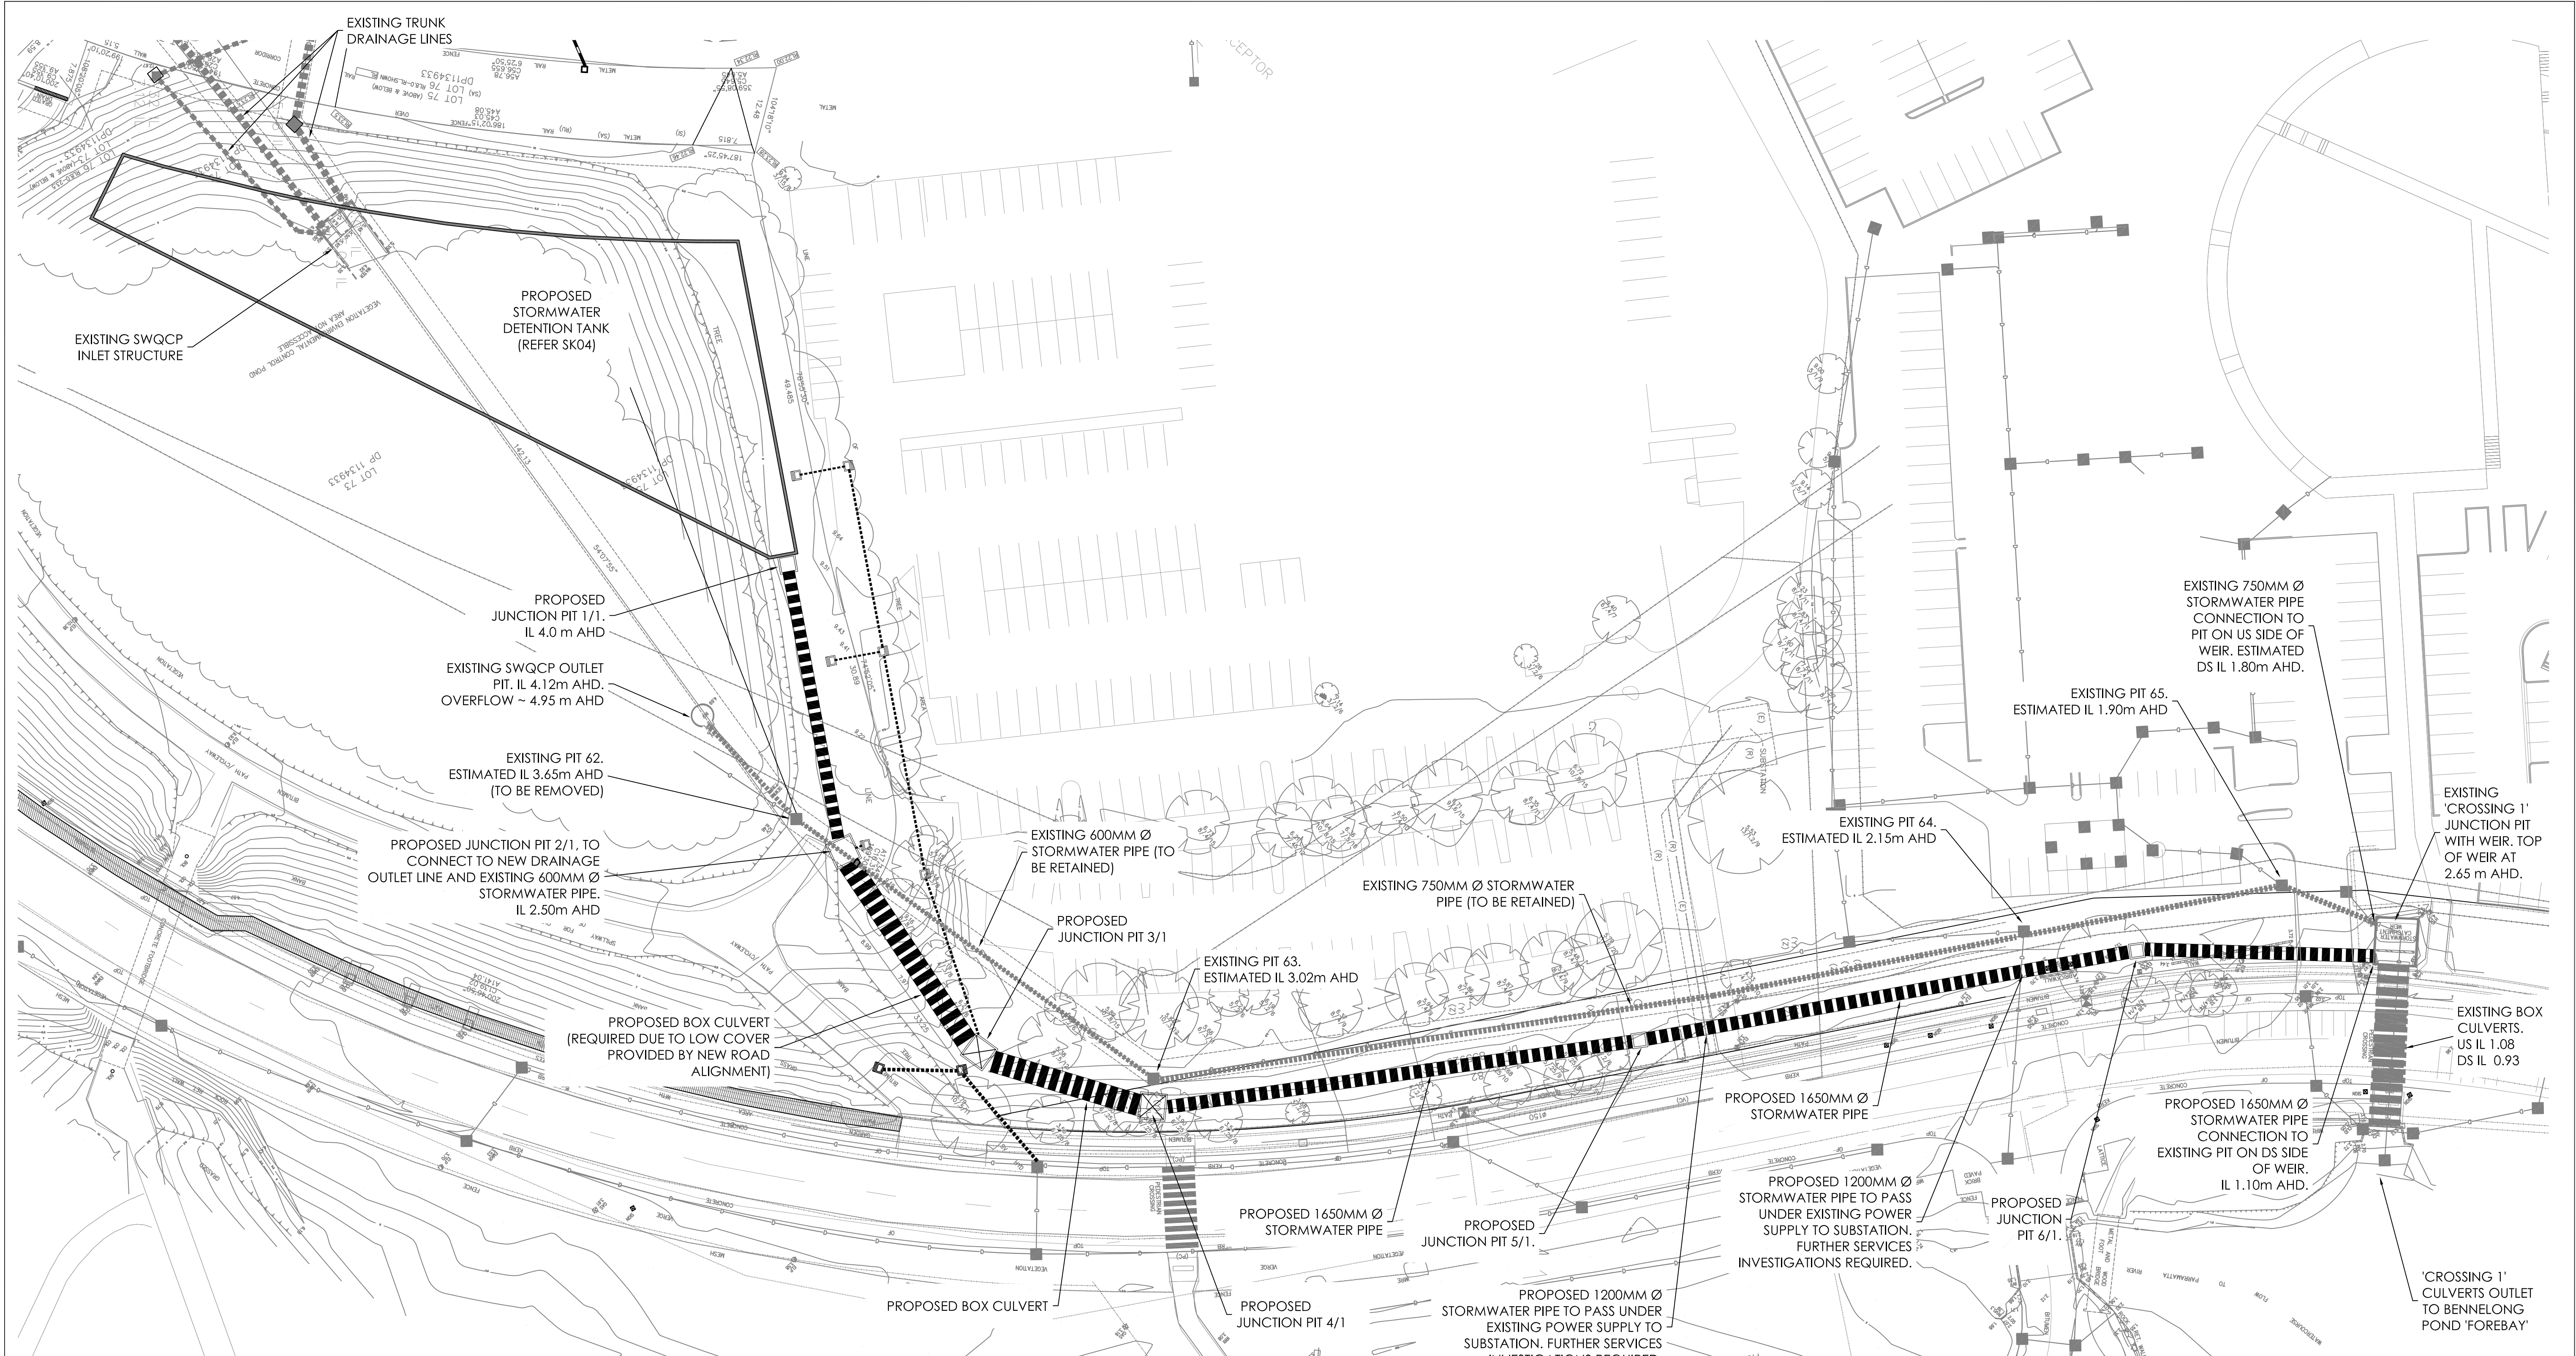


PLAN SK02
TANK AND OUTLET DRAINAGE PLAN
SCALE 1:400 @ A1

NOT FOR CONSTRUCTION

REV	DESCRIPTION	DATE	INTL
C	REISSUED FOR DA	6/11/14	AM
B	ISSUED FOR DA	17/9/14	AM
A	PRELIMINARY	12/9/14	AM

NAME	DATE
DESIGNED:	AM
DRAWN:	AM
CHECKED:	DK
APPROVED:	

SCALE (at A1)	0	20	40	m
A	1:400			
B				
C				
D				


alluvium
www.alluvium.com.au
T +61 2 8094 9703

Client:

ECOVE
SOP SITE 68
OUTLET DRAINAGE PLAN

Drawing No. SK02
Sheet No. 1 OF 1
© Alluvium Consulting Australia Pty Ltd

Revision No. A
File Name: Site68_v08.dwg
ABN 45 653 522 596

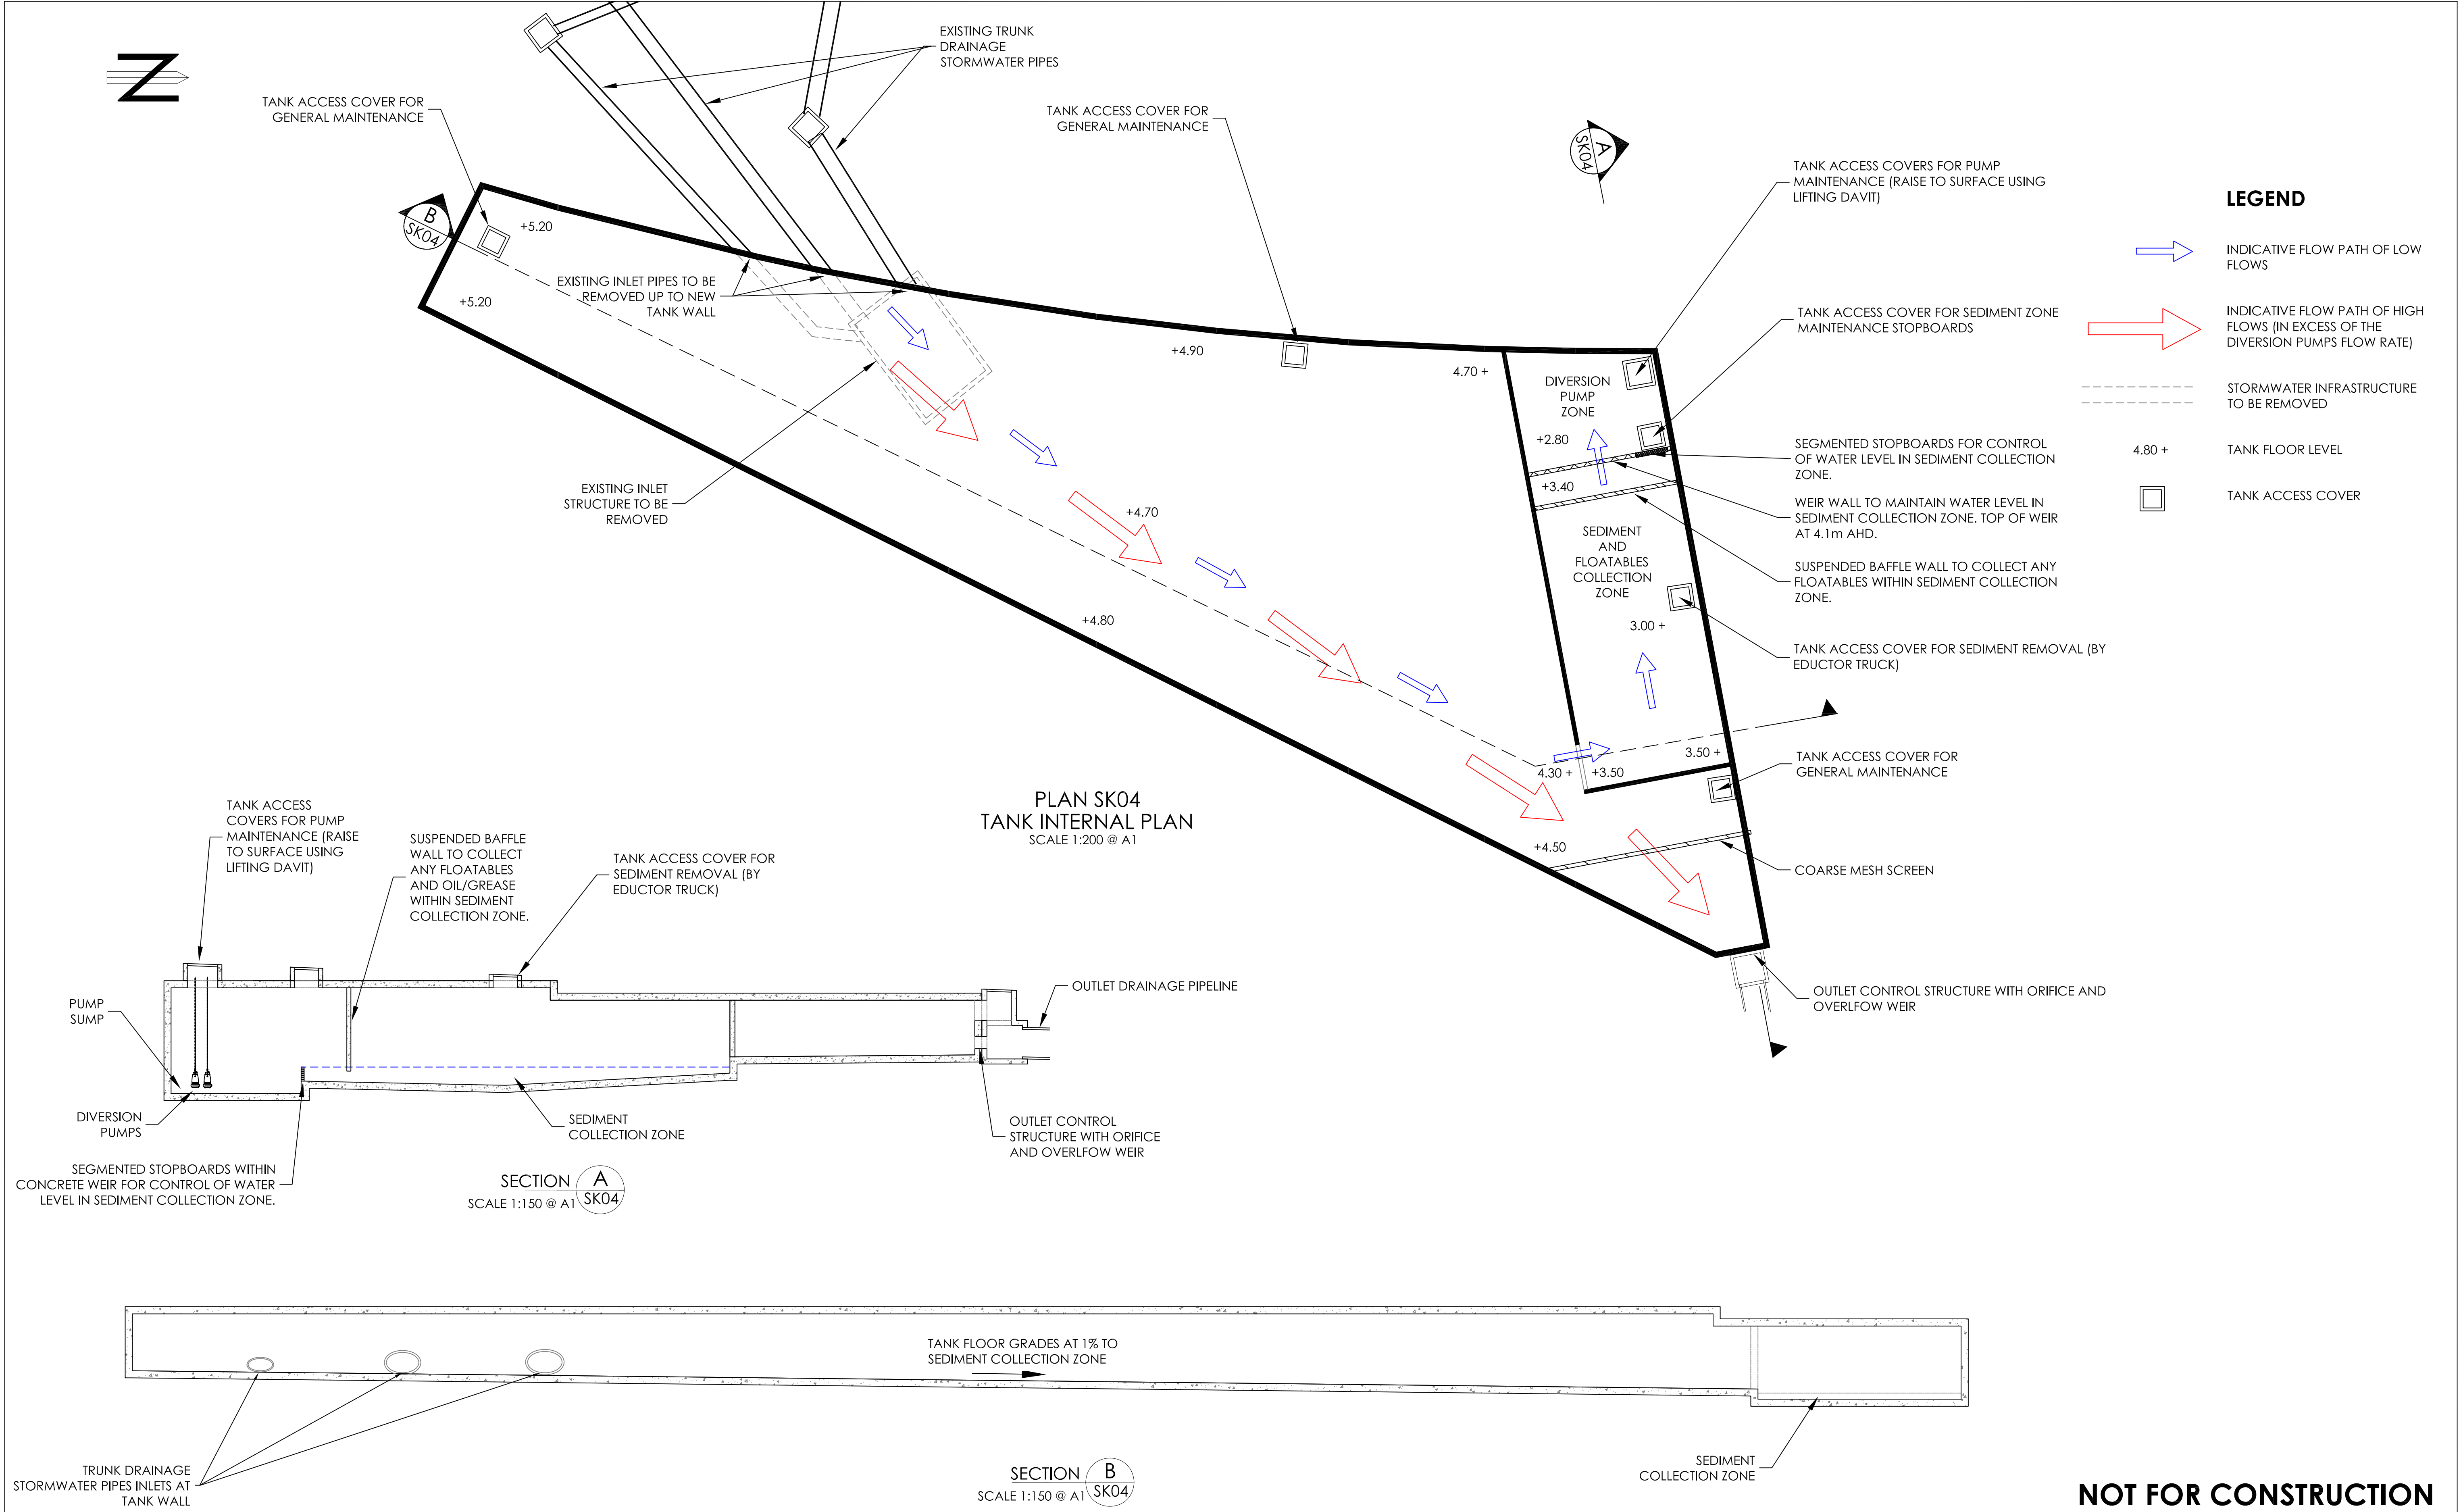

NOT FOR CONSTRUCTION

REV	DESCRIPTION	DATE	INTL
C	REISSUED FOR DA	6/11/14	AM
B	ISSUED FOR DA	17/9/14	AM
A	PRELIMINARY	12/9/14	AM

DESIGNED:	AM	DATE	
DRAWN:	AM		
CHECKED:	DK		
APPROVED:			
SCALE (at A1)			
A 1:200	0	10	20 m
B 1:150	0	3	6 9 12 15 m
C			
D			



www.alluvium.com.au
T +61 2 8094 9703


Client:



ECOVE
SOP SITE 68
PRELIMINARY INTERNAL TANK PLAN

Drawing No. SK04
Sheet No. 1 OF 1
© Alluvium Consulting Australia Pty Ltd

Revision No. A
File Name: Site68_v08.dwg
ABN 45 653 522 596

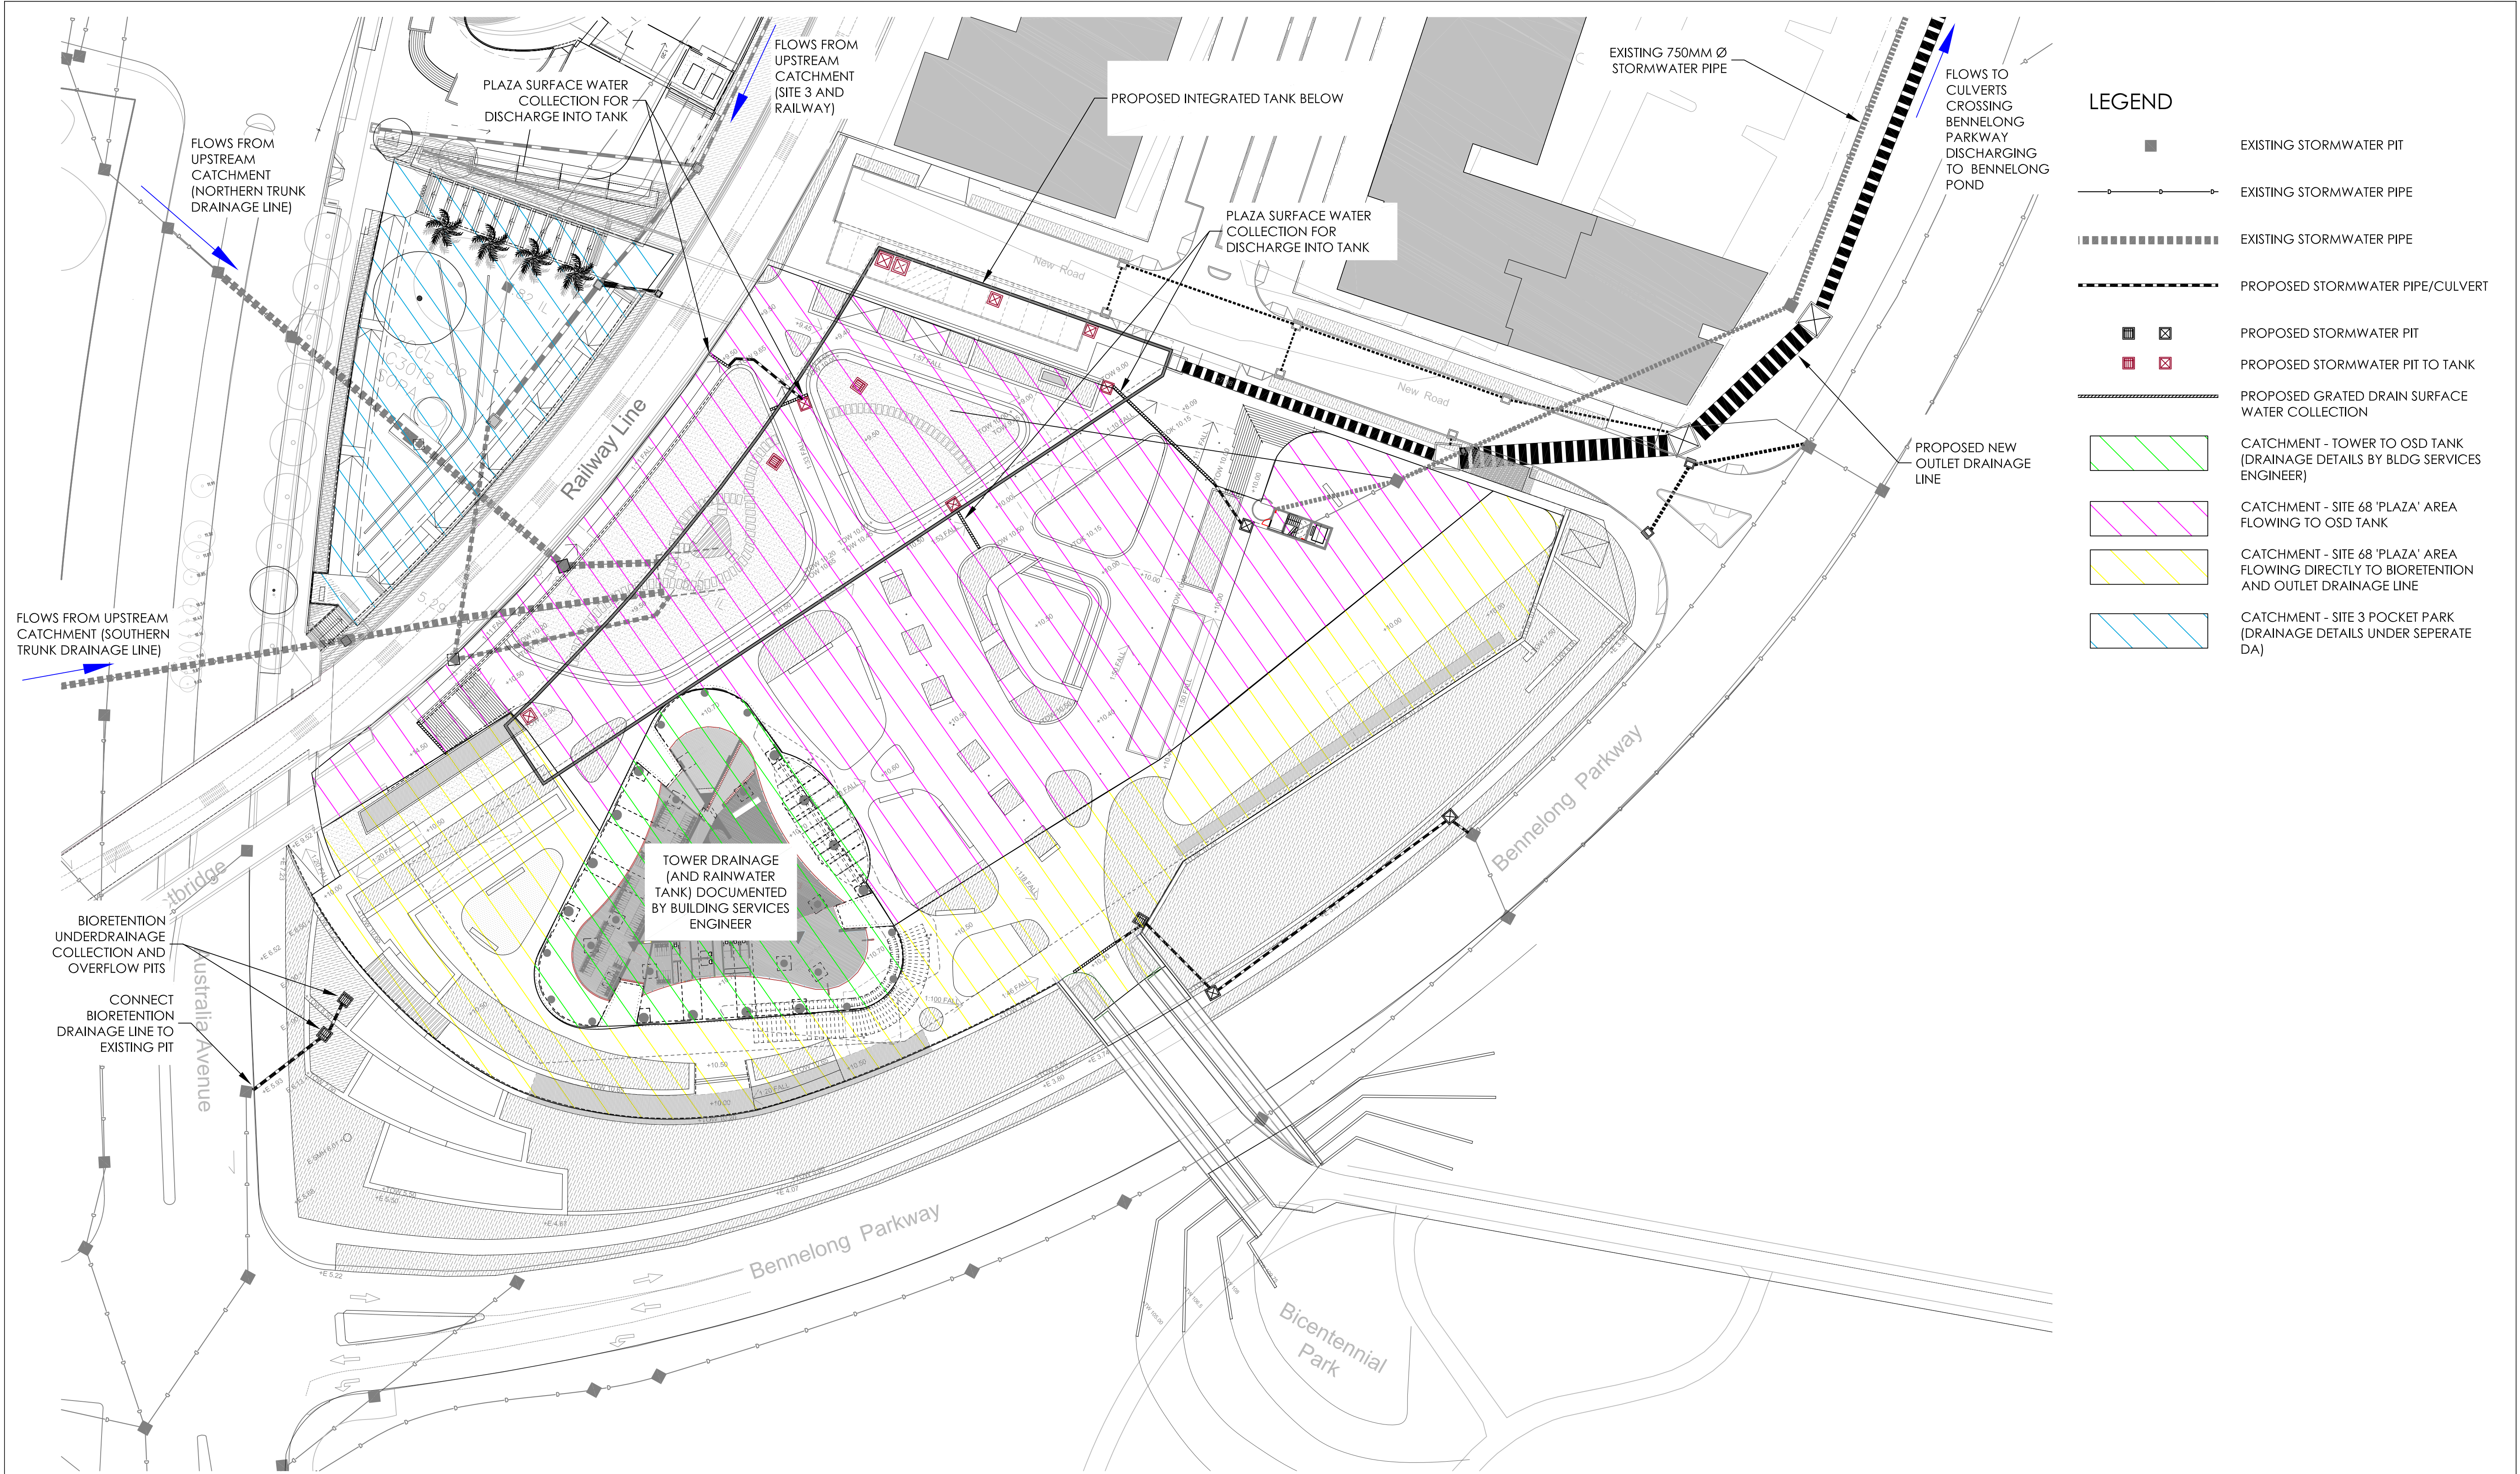

LEGEND

EXISTING STORMWATER PIT

EXISTING STORMWATER PIPE

EXISTING STORMWATER PIPE

EXISTING STORMWATER PIPE

PROPOSED STORMWATER PIPE/CULVERT

PROPOSED STORMWATER PIT

PROPOSED STORMWATER PIT TO TANK

PROPOSED GRATED DRAIN SURFACE WATER COLLECTION

CATCHMENT - TOWER TO OSD TANK (DRAINAGE DETAILS BY BLDG SERVICES ENGINEER)

CATCHMENT - SITE 68 'PLAZA' AREA FLOWING TO OSD TANK

CATCHMENT - SITE 68 'PLAZA' AREA FLOWING DIRECTLY TO BIORETENTION AND OUTLET DRAINAGE LINE

CATCHMENT - SITE 3 POCKET PARK (DRAINAGE DETAILS UNDER SEPERATE DA)

PLAN SK05
CONCEPT DRAINAGE PLAN
SCALE 1:400 @ A1

NOT FOR CONSTRUCTION

REV	DESCRIPTION	DATE	INTL
C	REISSUED FOR DA	6/11/14	AM
B	ISSUED FOR DA	17/9/14	AM
A	PRELIMINARY	12/9/14	AM

NAME	DATE
DESIGNED: AM	
DRAWN: AM	
CHECKED: DK	
APPROVED:	

SCALE (at A1)
A 1:400
B
C
D

0

20

40

m

alluvium

www.alluvium.com.au

T +61 2 8094 9703

Client:

ECOVE

SOP SITE 68

STORMWATER CONCEPT PLAN

Drawing No. SK05


Sheet No. 1 OF 1

© Alluvium Consulting Australia Pty Ltd

Revision No. A

File Name: Site68_v08.dwg

ABN 45 653 522 596

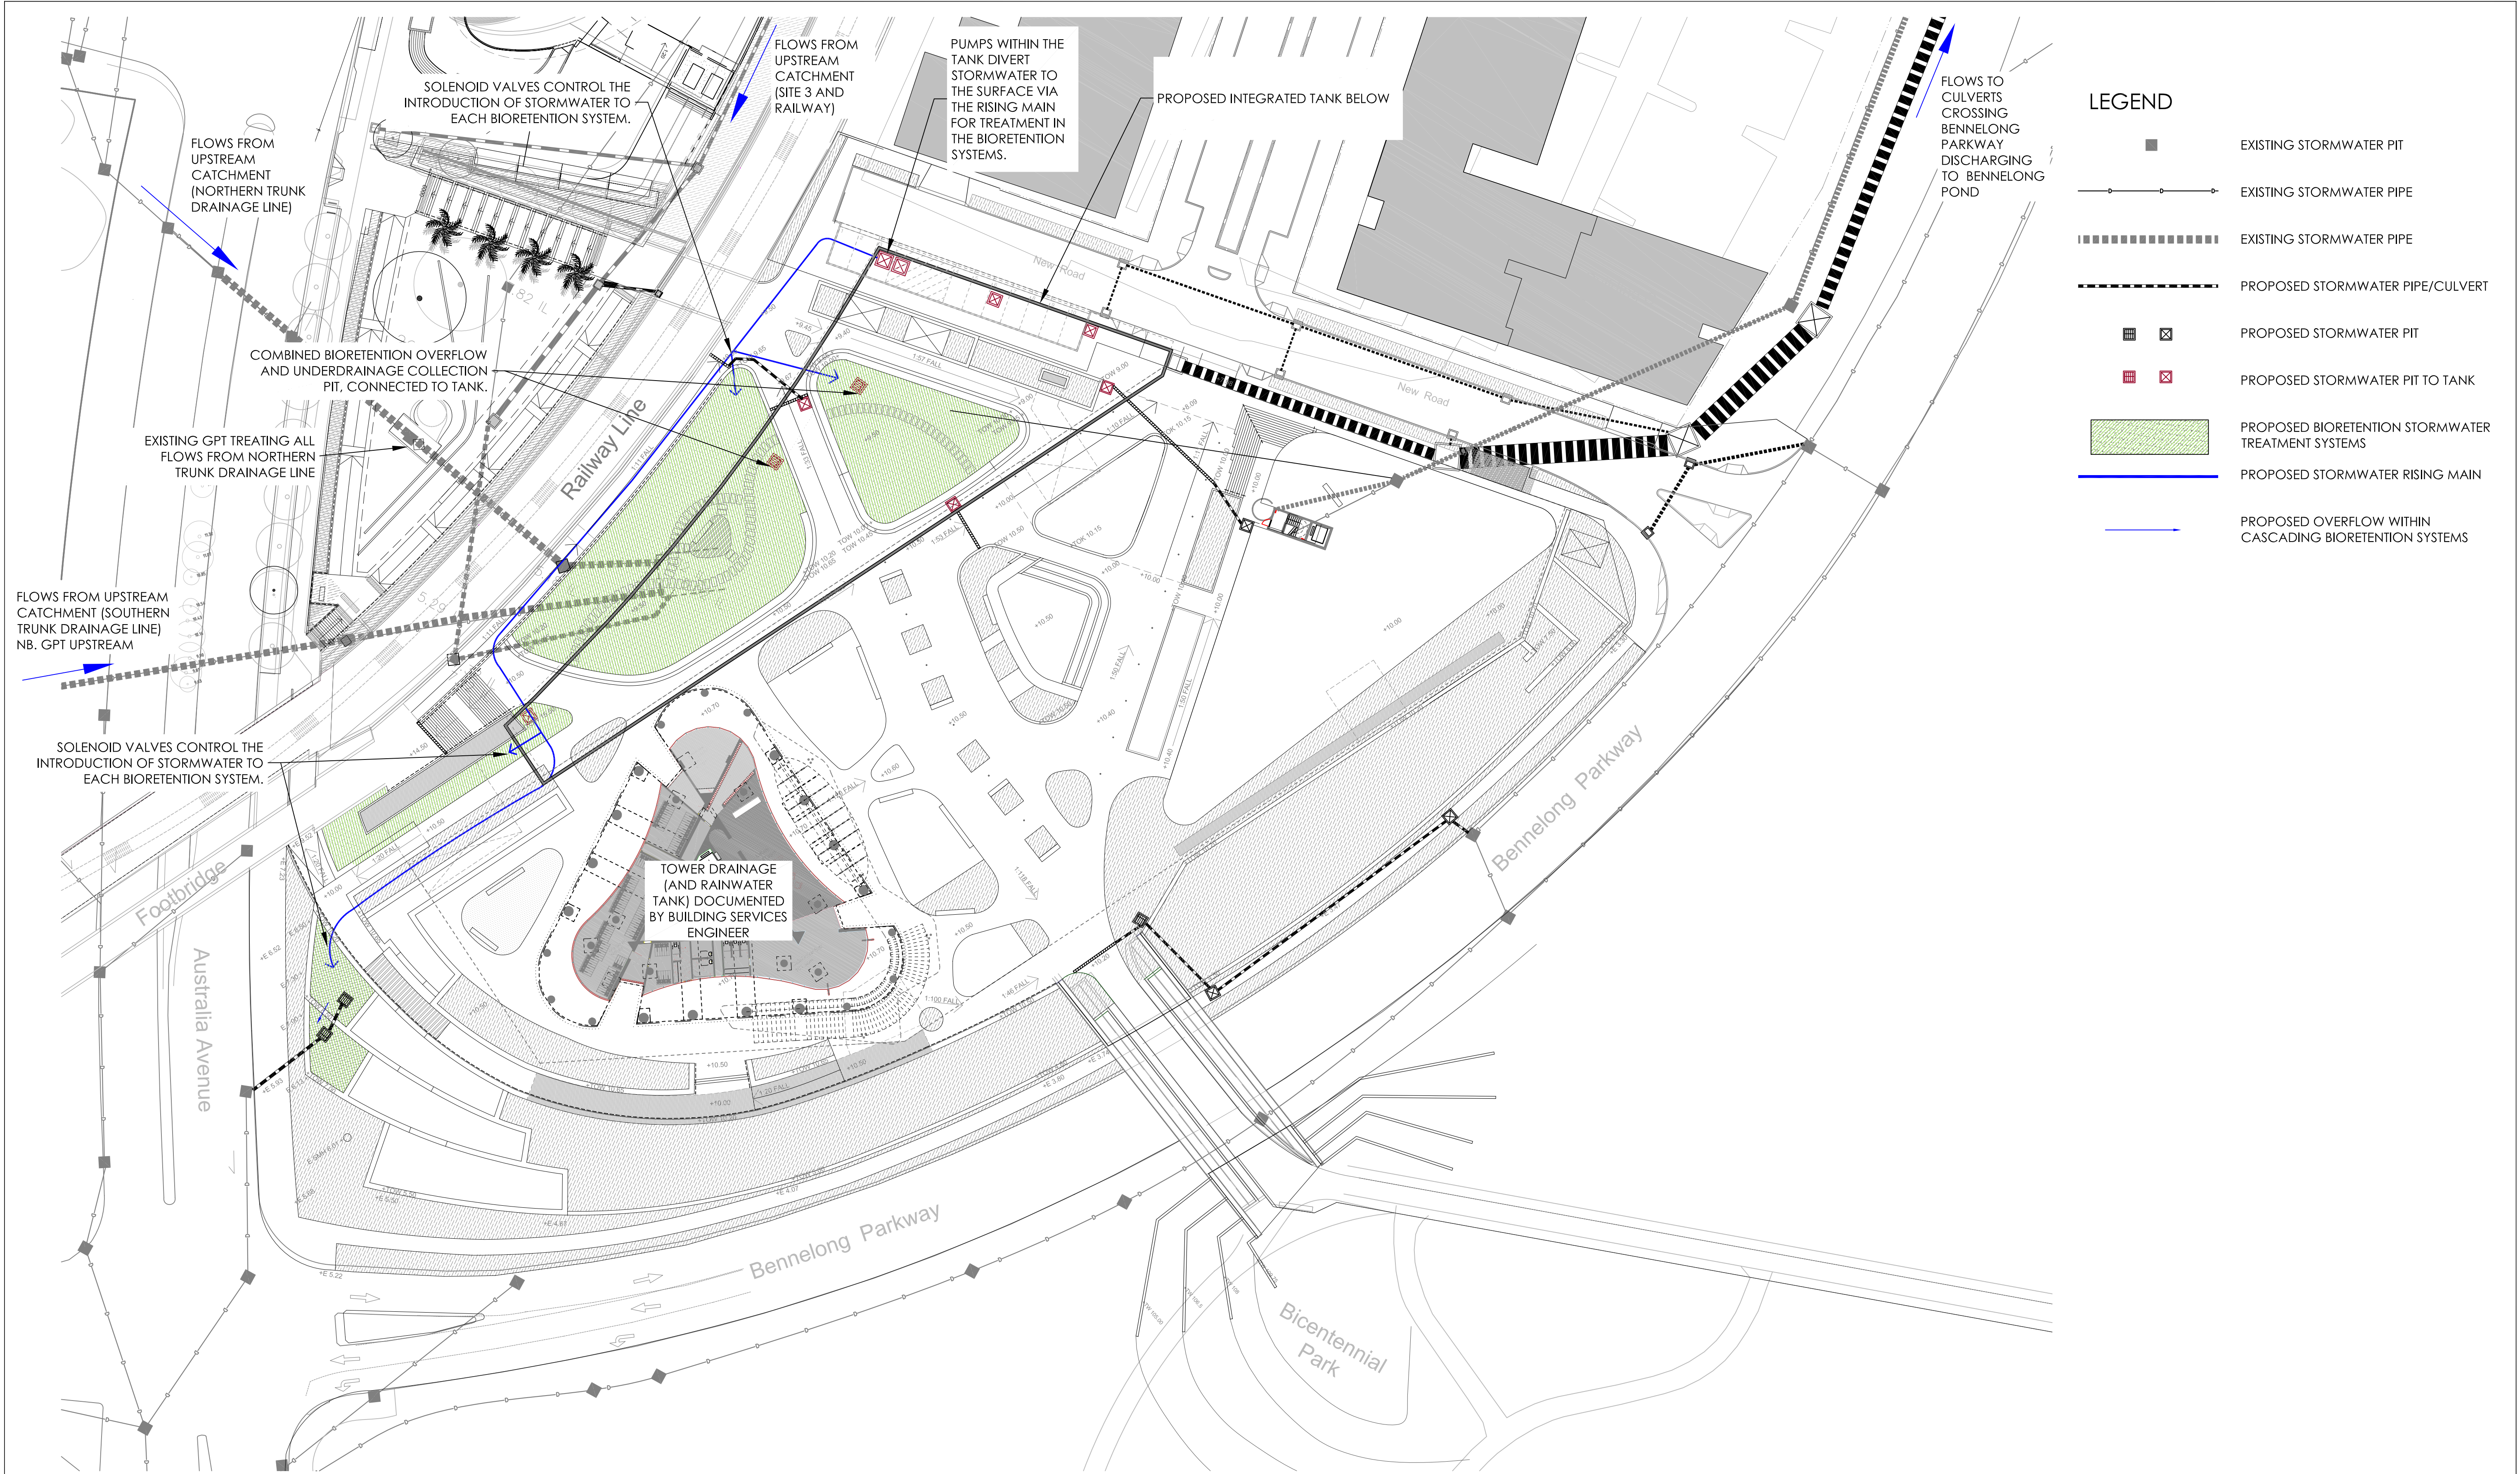

PLAN SK06
CONCEPT STORMWATER TREATMENT PLAN
SCALE 1:400 @ A1

NOT FOR CONSTRUCTION

REV	DESCRIPTION	DATE	INTL
C	REISSUED FOR DA	6/11/14	AM
B	ISSUED FOR DA	17/9/14	AM
A	PRELIMINARY	12/9/14	AM

NAME	DATE
DESIGNED:	AM
DRAWN:	AM
CHECKED:	DK
APPROVED:	

SCALE (at A1)
A 1:400
B
C
D

0 20 40 m

alluvium
www.alluvium.com.au
T +61 2 8094 9703


Client:

ECOVE
SOP SITE 68
STORMWATER TREATMENT PLAN

Drawing No. SK06
Sheet No. 1 OF 1
© Alluvium Consulting Australia Pty Ltd

Revision No. A
File Name: Site68_v08.dwg
ABN 45 653 522 596

A1

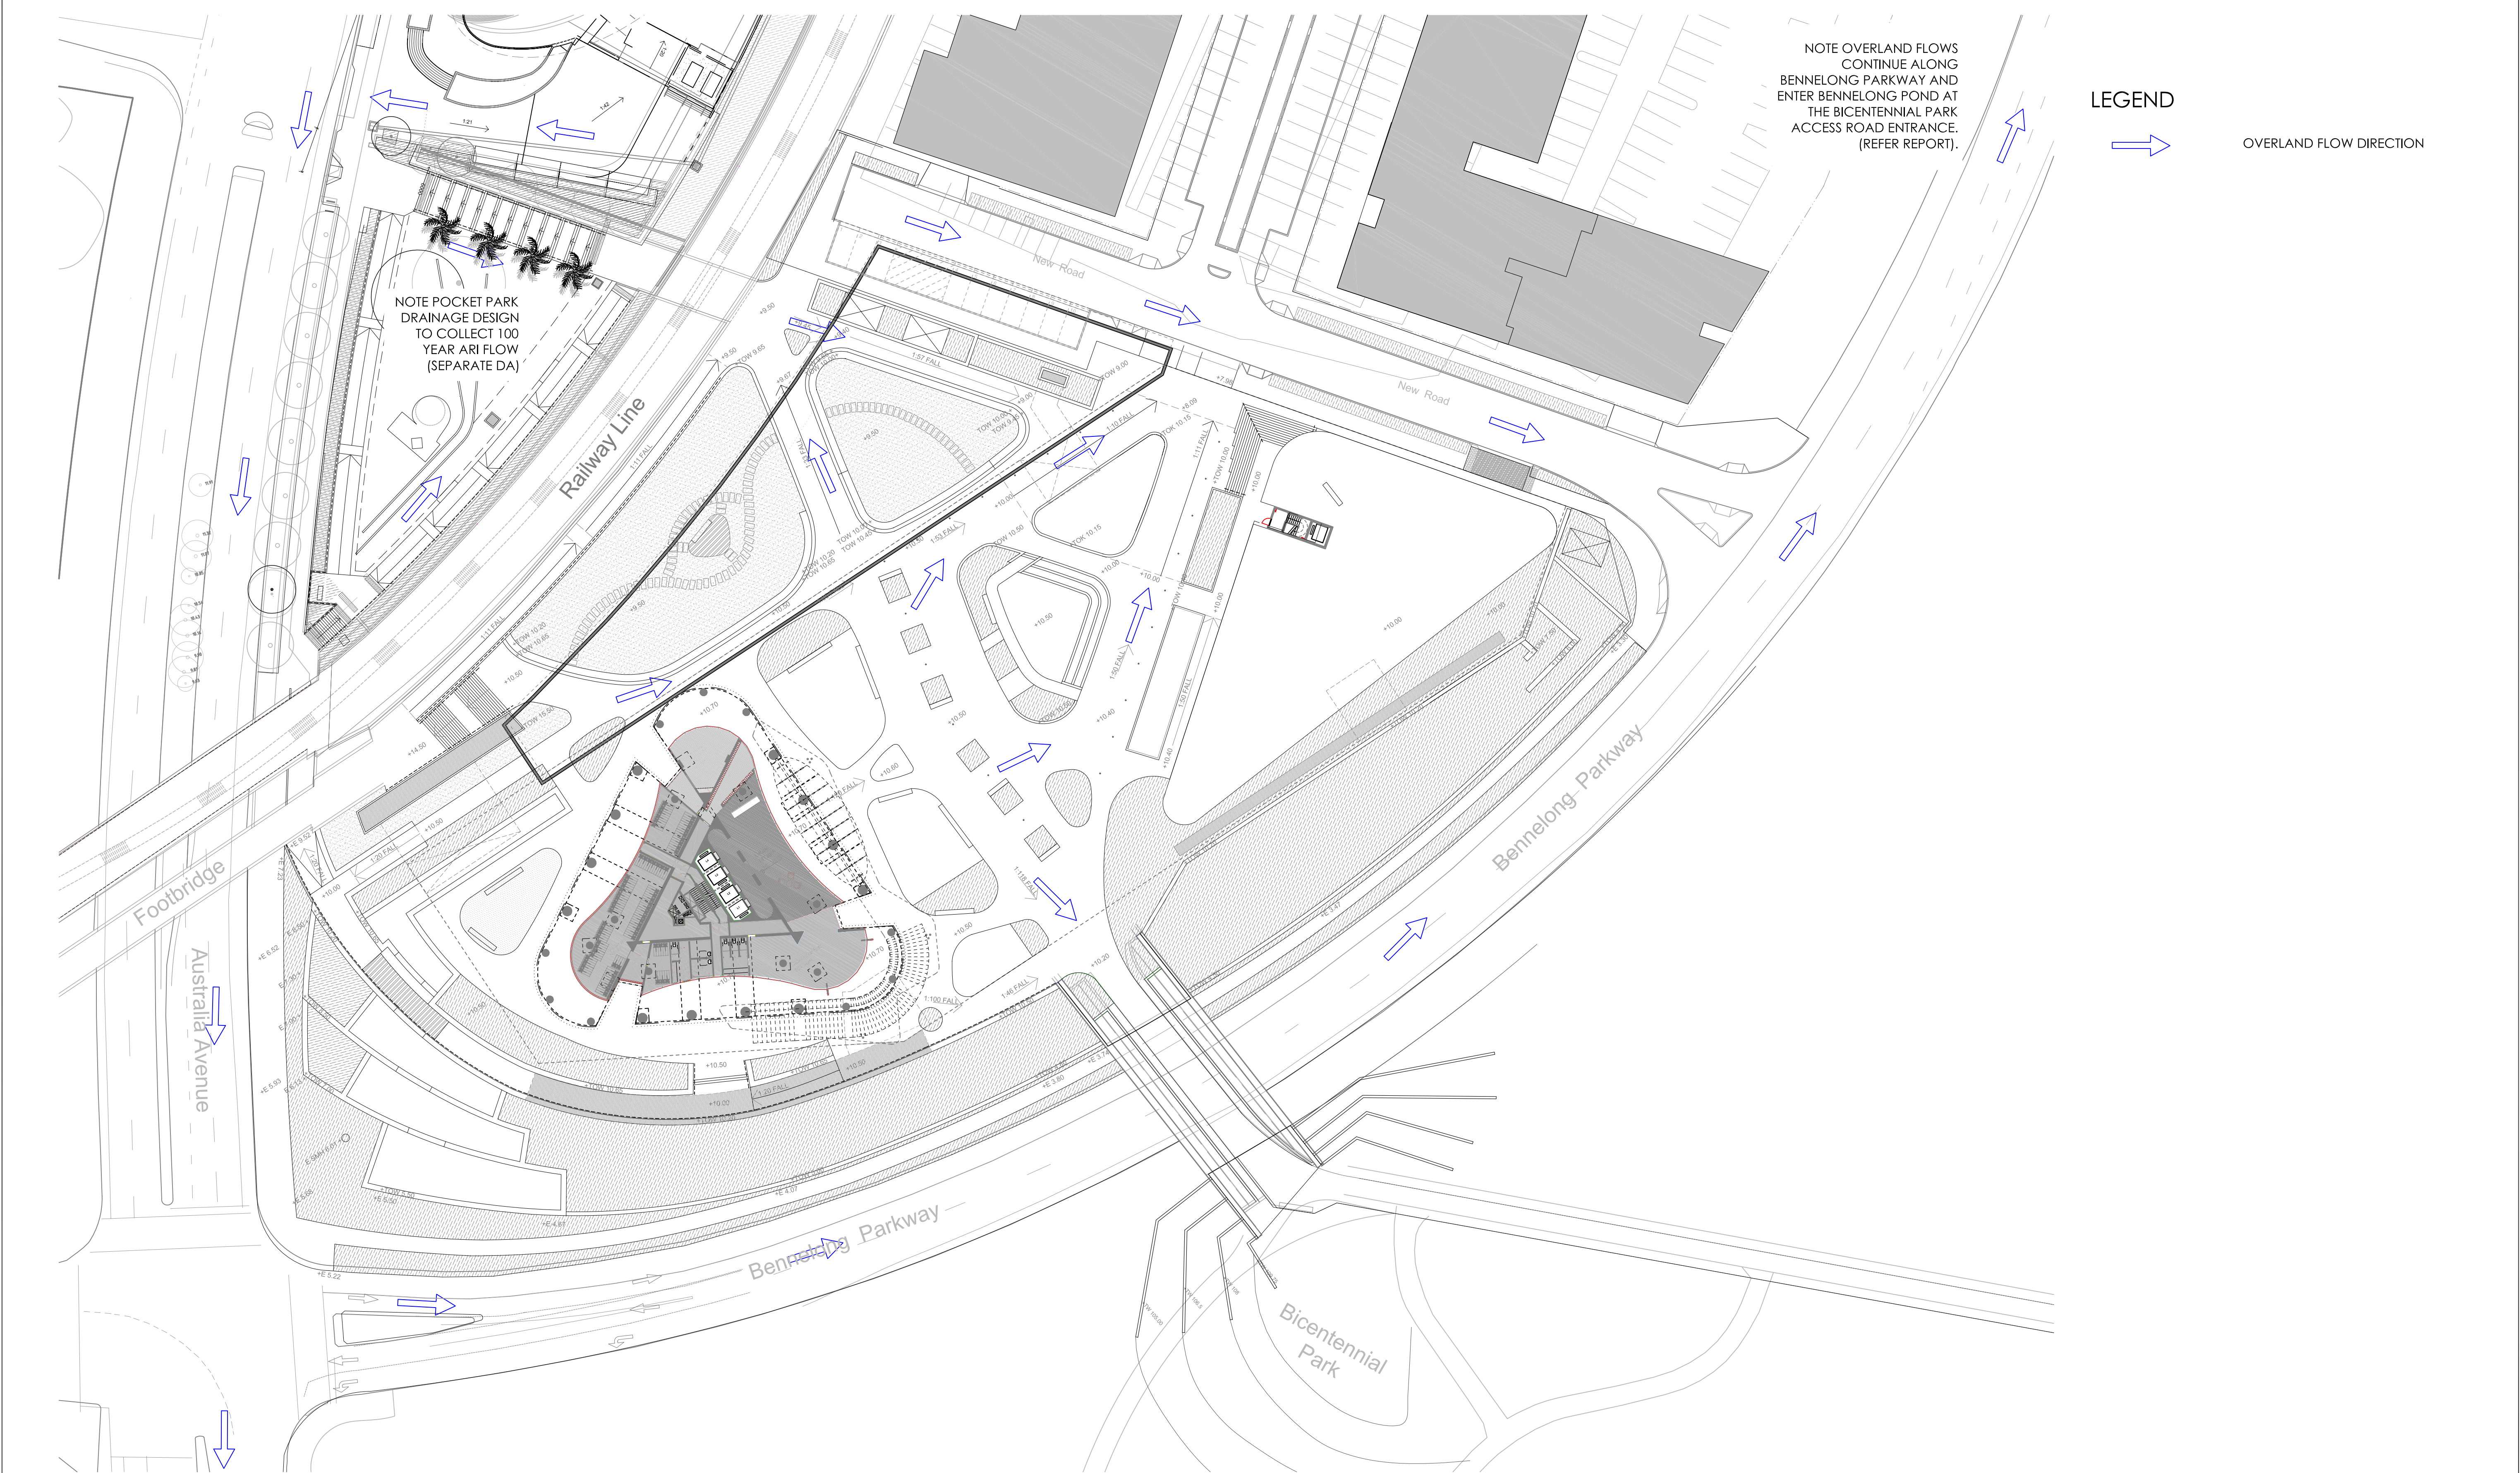

NOT FOR CONSTRUCTION

REV	DESCRIPTION	DATE	INTL
C	REISSUED FOR DA	6/11/14	AM
B	ISSUED FOR DA	17/9/14	AM
A	PRELIMINARY	12/9/14	AM

DESIGNED:	NAME	DATE
DRAWN:	AM	
CHECKED:	AM	
APPROVED:	DK	
SCALE (at A1)	0 20 40 m	
A	1:400	
B		
C		
D		

alluvium
www.alluvium.com.au
T +61 2 8094 9703

Client: 

ECOVE
SOP SITE 68
OVERLAND FLOW PLAN

Drawing No. SK07
Sheet No. 1 OF 1
© Alluvium Consulting Australia Pty Ltd

Revision No. A
File Name: Site68_v08.dwg
ABN 45 653 522 596