




Enirgi Power Storage Recycling Consolidation Project
Environmental Impact Statement
Appendix E

July 2018

Appendix E – Proposed Site Expansion Plans

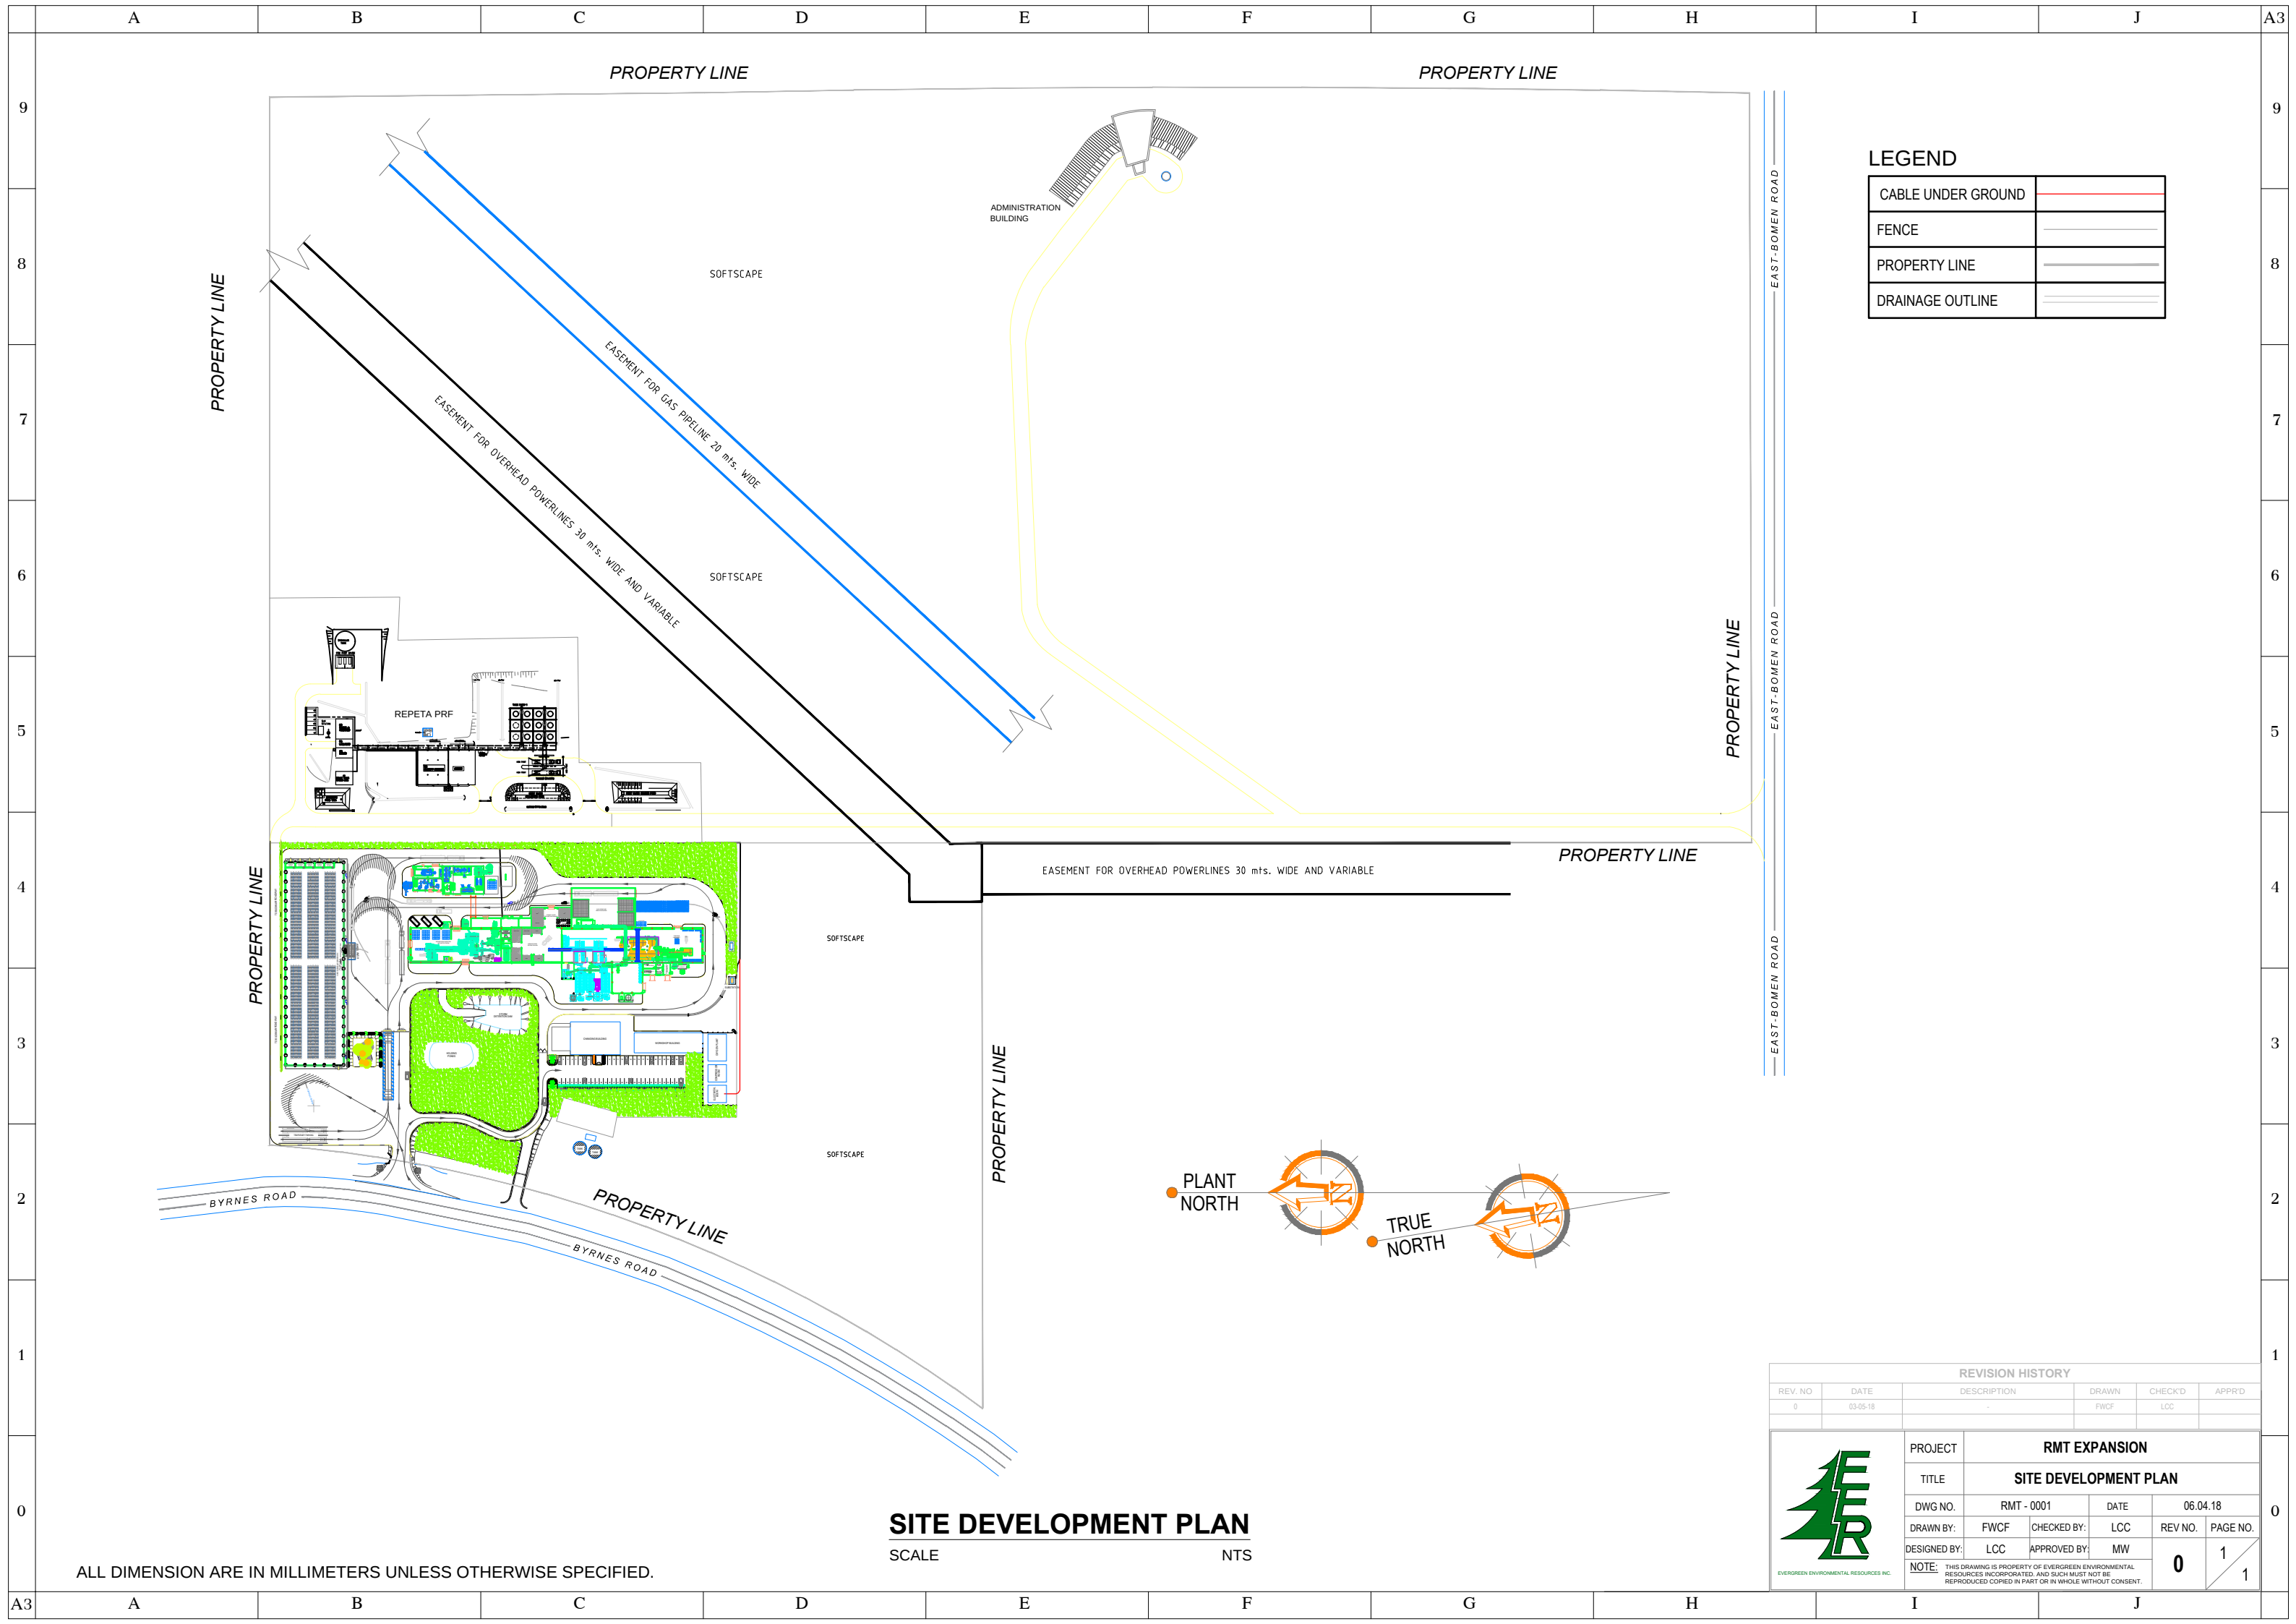

ALL DIMENSION ARE IN MILLIMETERS UNLESS OTHERWISE SPECIFIED.

SITE DEVELOPMENT PLAN


SCALE NTS

LEGEND

CABLE UNDER GROUND	
FENCE	
PROPERTY LINE	
DRAINAGE OUTLINE	



PROJECT		RMT EXPANSION			
TITLE		SITE DEVELOPMENT PLAN			
DWG NO.	RMT - 0001	DATE	06.04.18		
DRAWN BY:	FWCF	CHECKED BY:	LCC	REV NO.	PAGE NO.
DESIGNED BY:	LCC	APPROVED BY:	MW	0	1
NOTE: THIS DRAWING IS PROPERTY OF EVERGREEN ENVIRONMENTAL RESOURCES INCORPORATED. AND SUCH MUST NOT BE REPRODUCED COPIED IN PART OR IN WHOLE WITHOUT CONSENT.					1


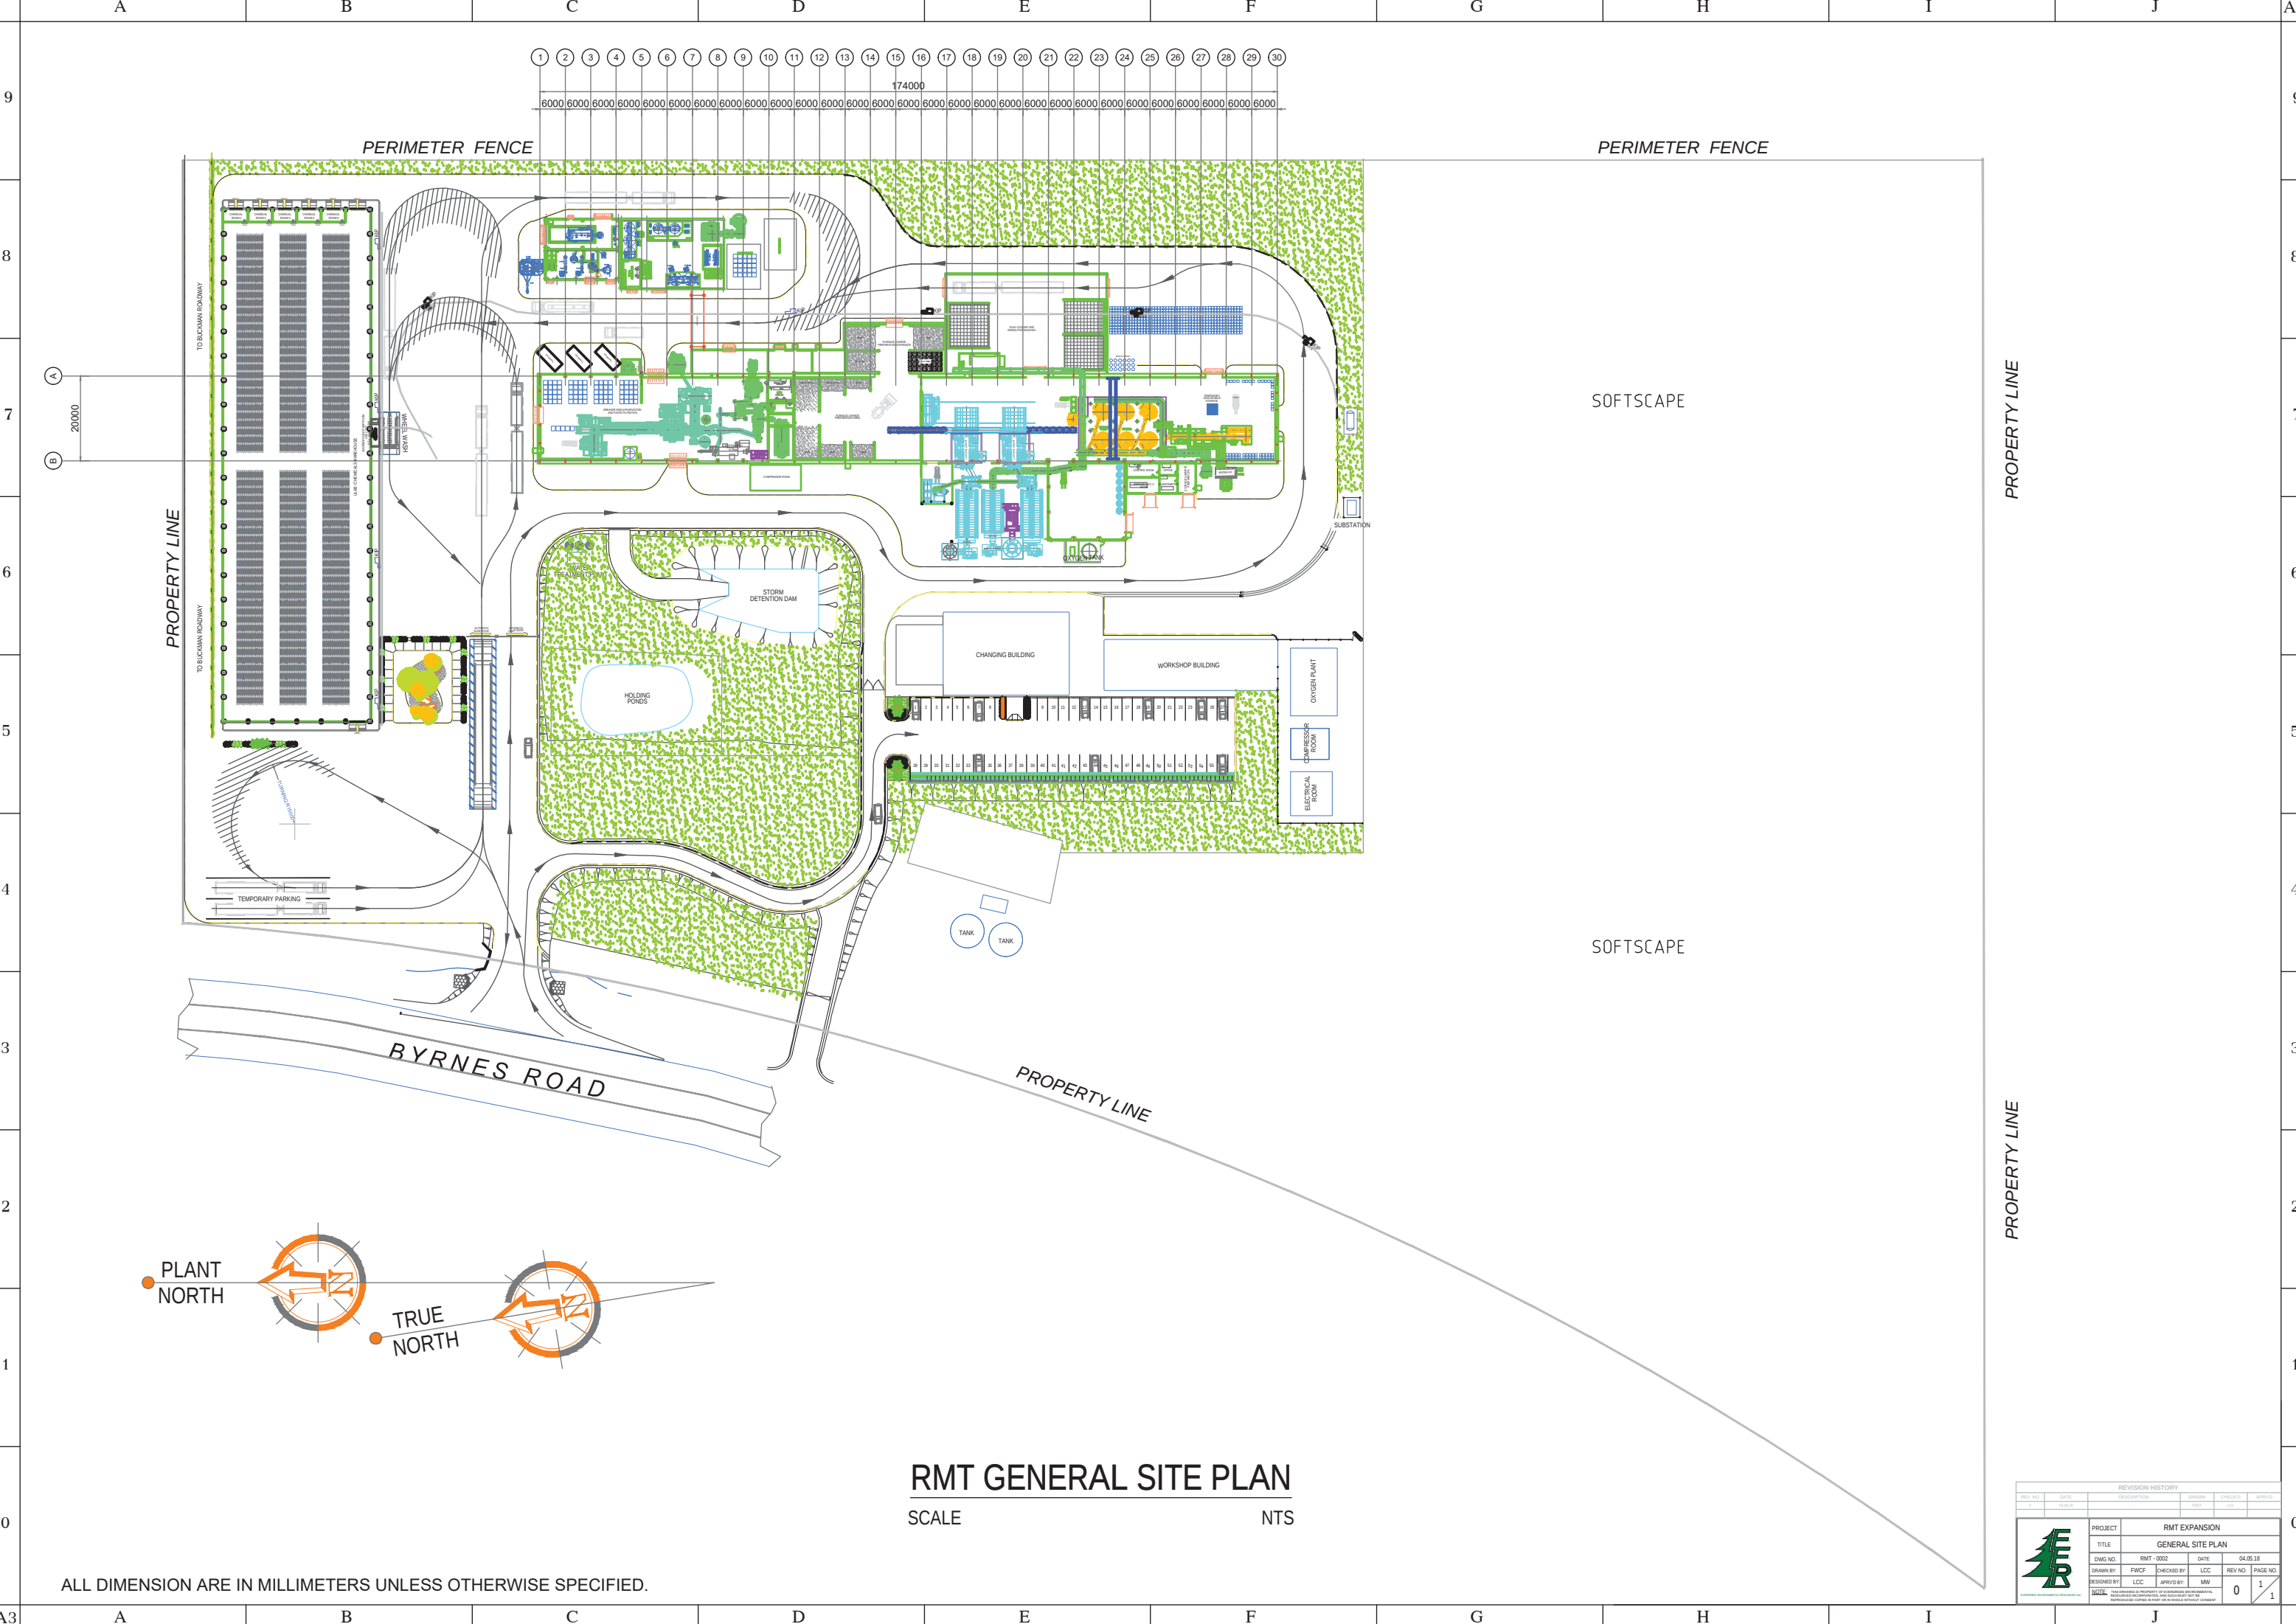


RMT GENERAL SITE PLAN

SCALE NTS

ALL DIMENSION ARE IN MILLIMETERS UNLESS OTHERWISE SPECIFIED.

REVISION HISTORY					
REV. NO.	DATE	DESCRIPTION	DRAWN BY	CHECKED BY	APPROVED
0	04.05.18				
PROJECT RMT EXPANSION					
TITLE GENERAL SITE PLAN					
DWG NO.	RMT - 0002	DATE	04.05.18		
DRAWN BY:	FWCF	CHECKED BY:	LCC	REV NO.	PAGE NO.
DESIGNED BY:	LCC	APPROVED BY:	MW	0	1
DATE: 04.05.18					
THIS DOCUMENT IS PROPERTY OF ENVIRONMENTAL ENGINEERING. IT IS TO BE USED ONLY FOR THE PROJECT AND NOT BE REPRODUCED OR COPIED IN ANY FORM WITHOUT PERMISSION.					

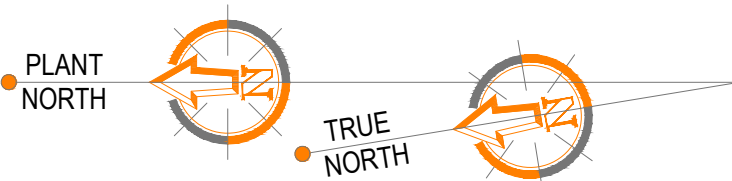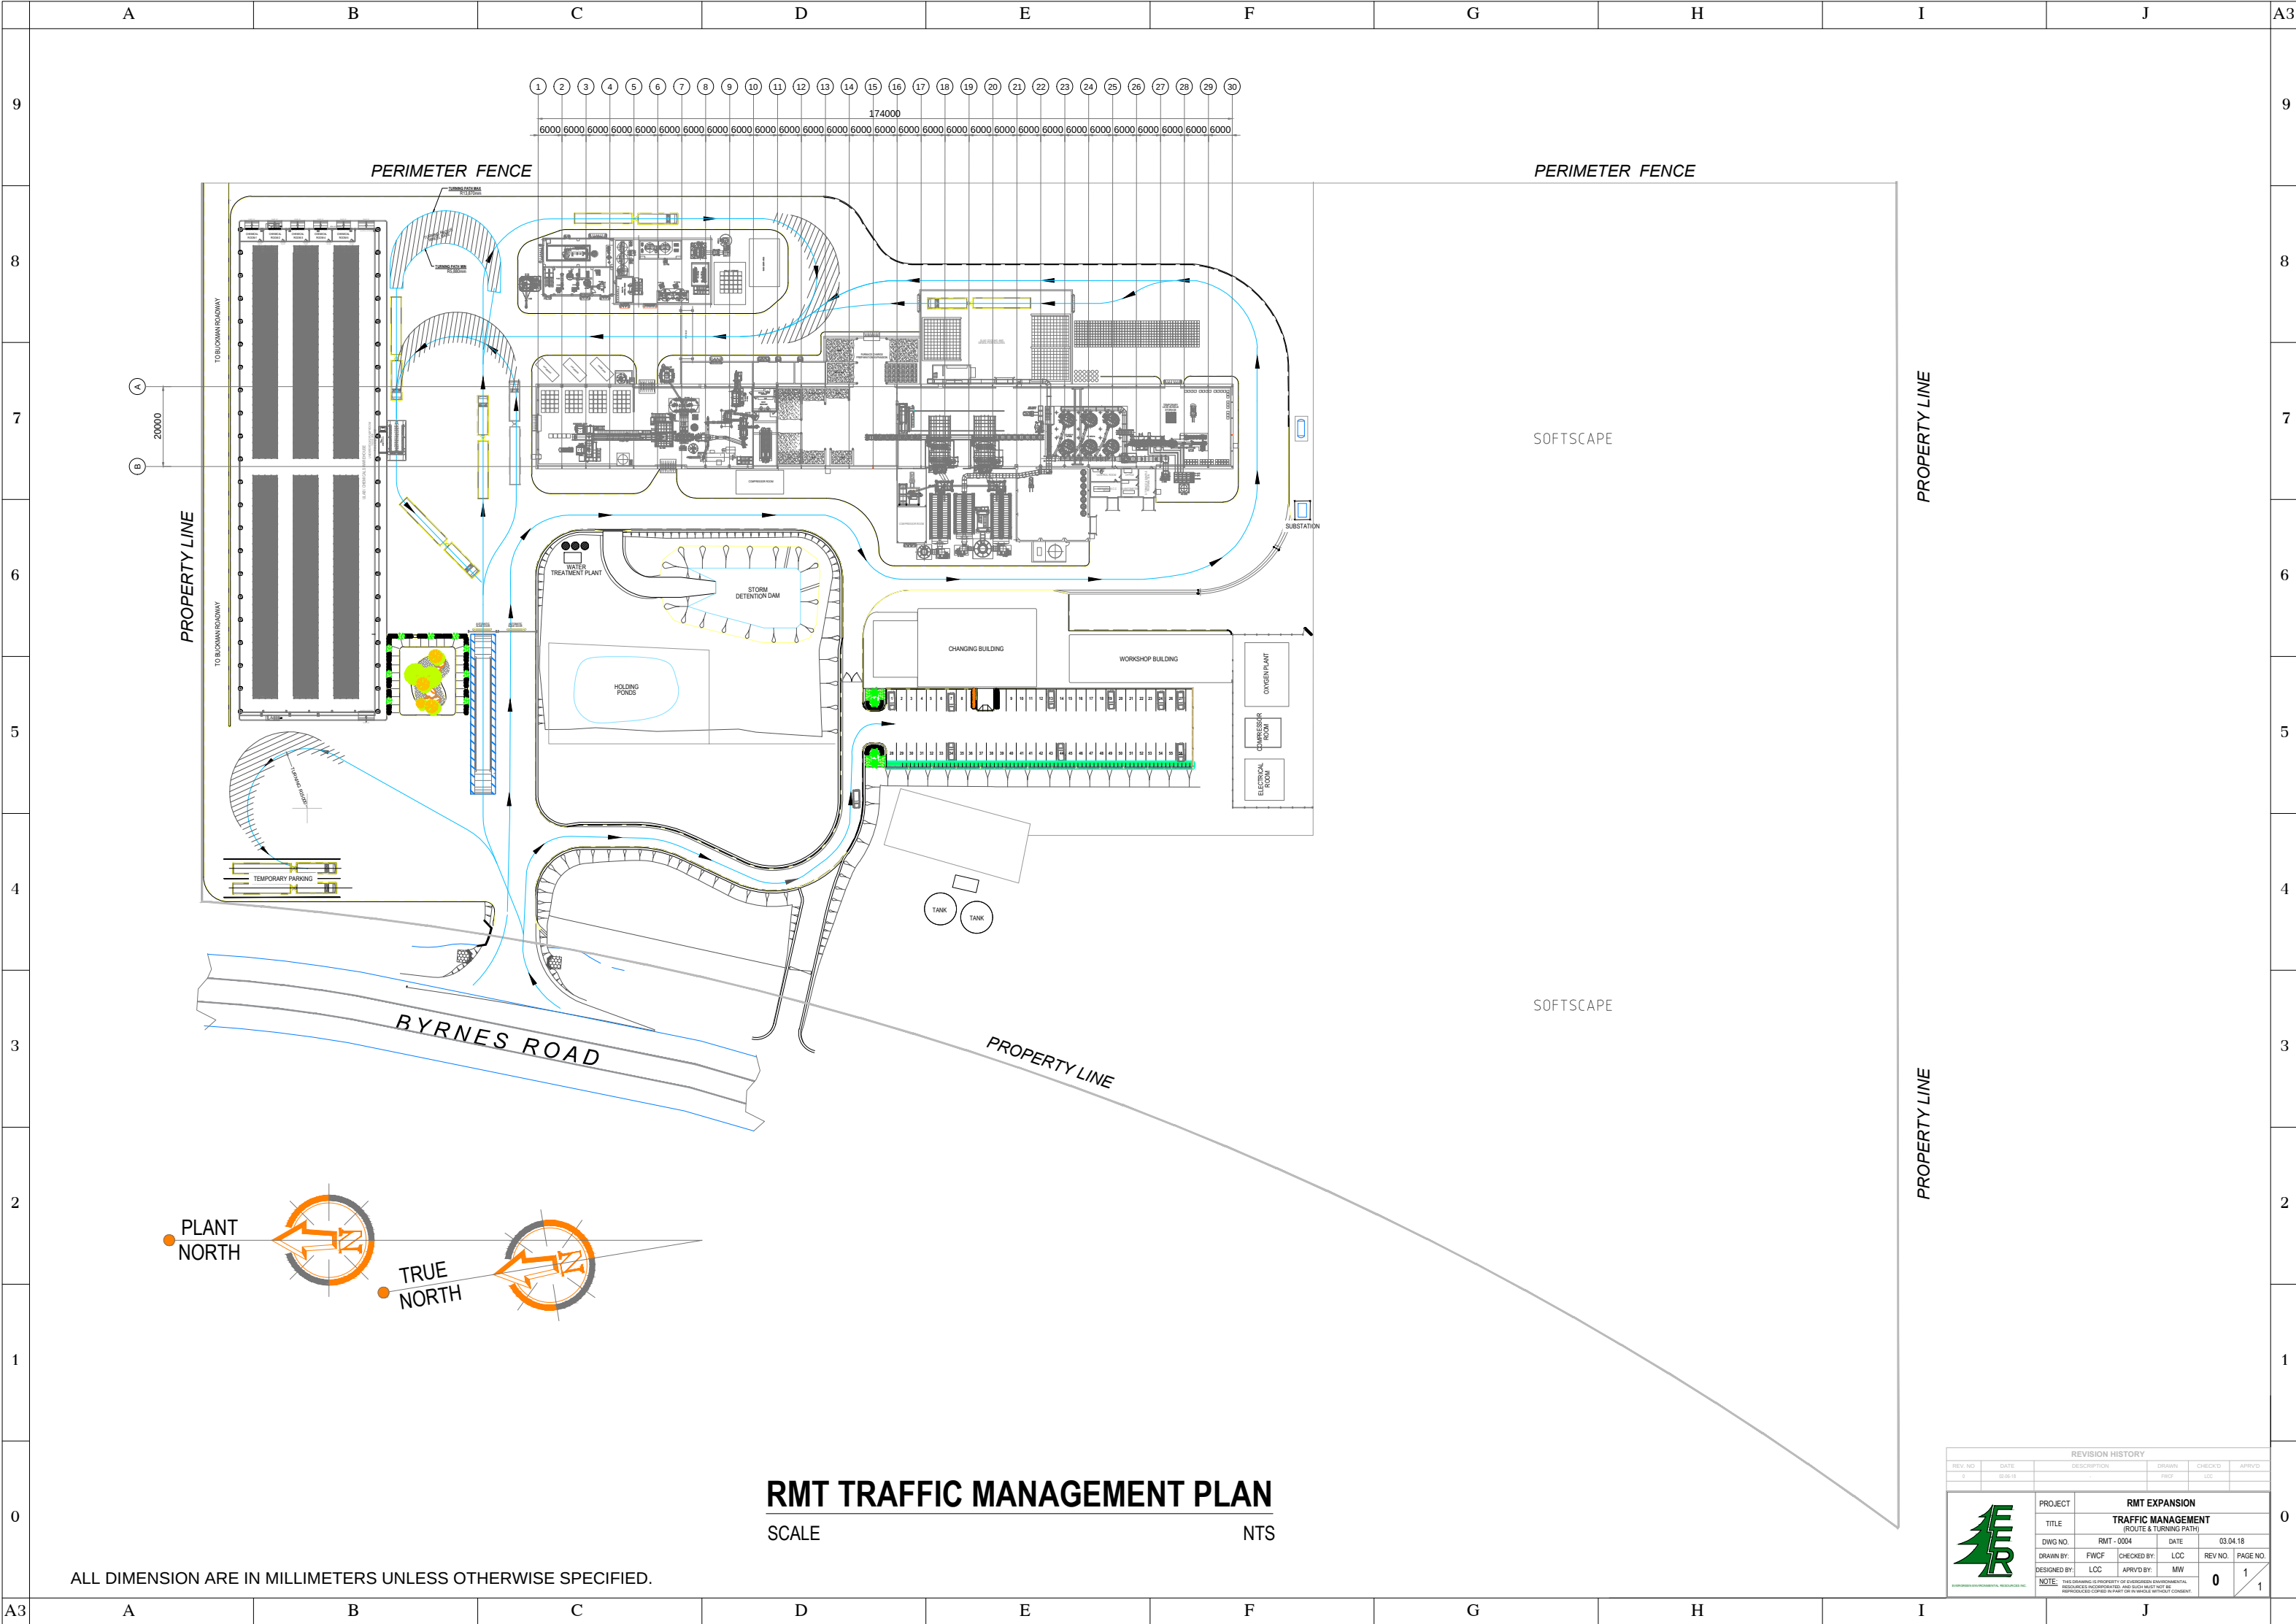


RMT TRAFFIC MANAGEMENT PLAN
SCALE NTS

ALL DIMENSION ARE IN MILLIMETERS UNLESS OTHERWISE SPECIFIED.

REVISION HISTORY					
REV. NO.	DATE	DESCRIPTION	DRAWN	CHECKED	APPROVED
0	03.04.18		FWCF	LCC	

PROJECT		RMT EXPANSION			
TITLE		TRAFFIC MANAGEMENT (ROUTE & TURNING PATH)			
DWG. NO.	RMT - 0004	DATE	03.04.18		
DRAWN BY:	FWCF	CHECKED BY:	LCC	REV. NO.	PAGE NO.
DESIGNED BY:	LCC	APPROVED BY:	MW	0	1


NOTE: THIS DRAWING IS PROPERTY OF ENVIRONMENTAL RESOURCES INCORPORATED AND SUCH MUST NOT BE REPRODUCED OR COPIED IN ANY MANNER WITHOUT CONSENT.

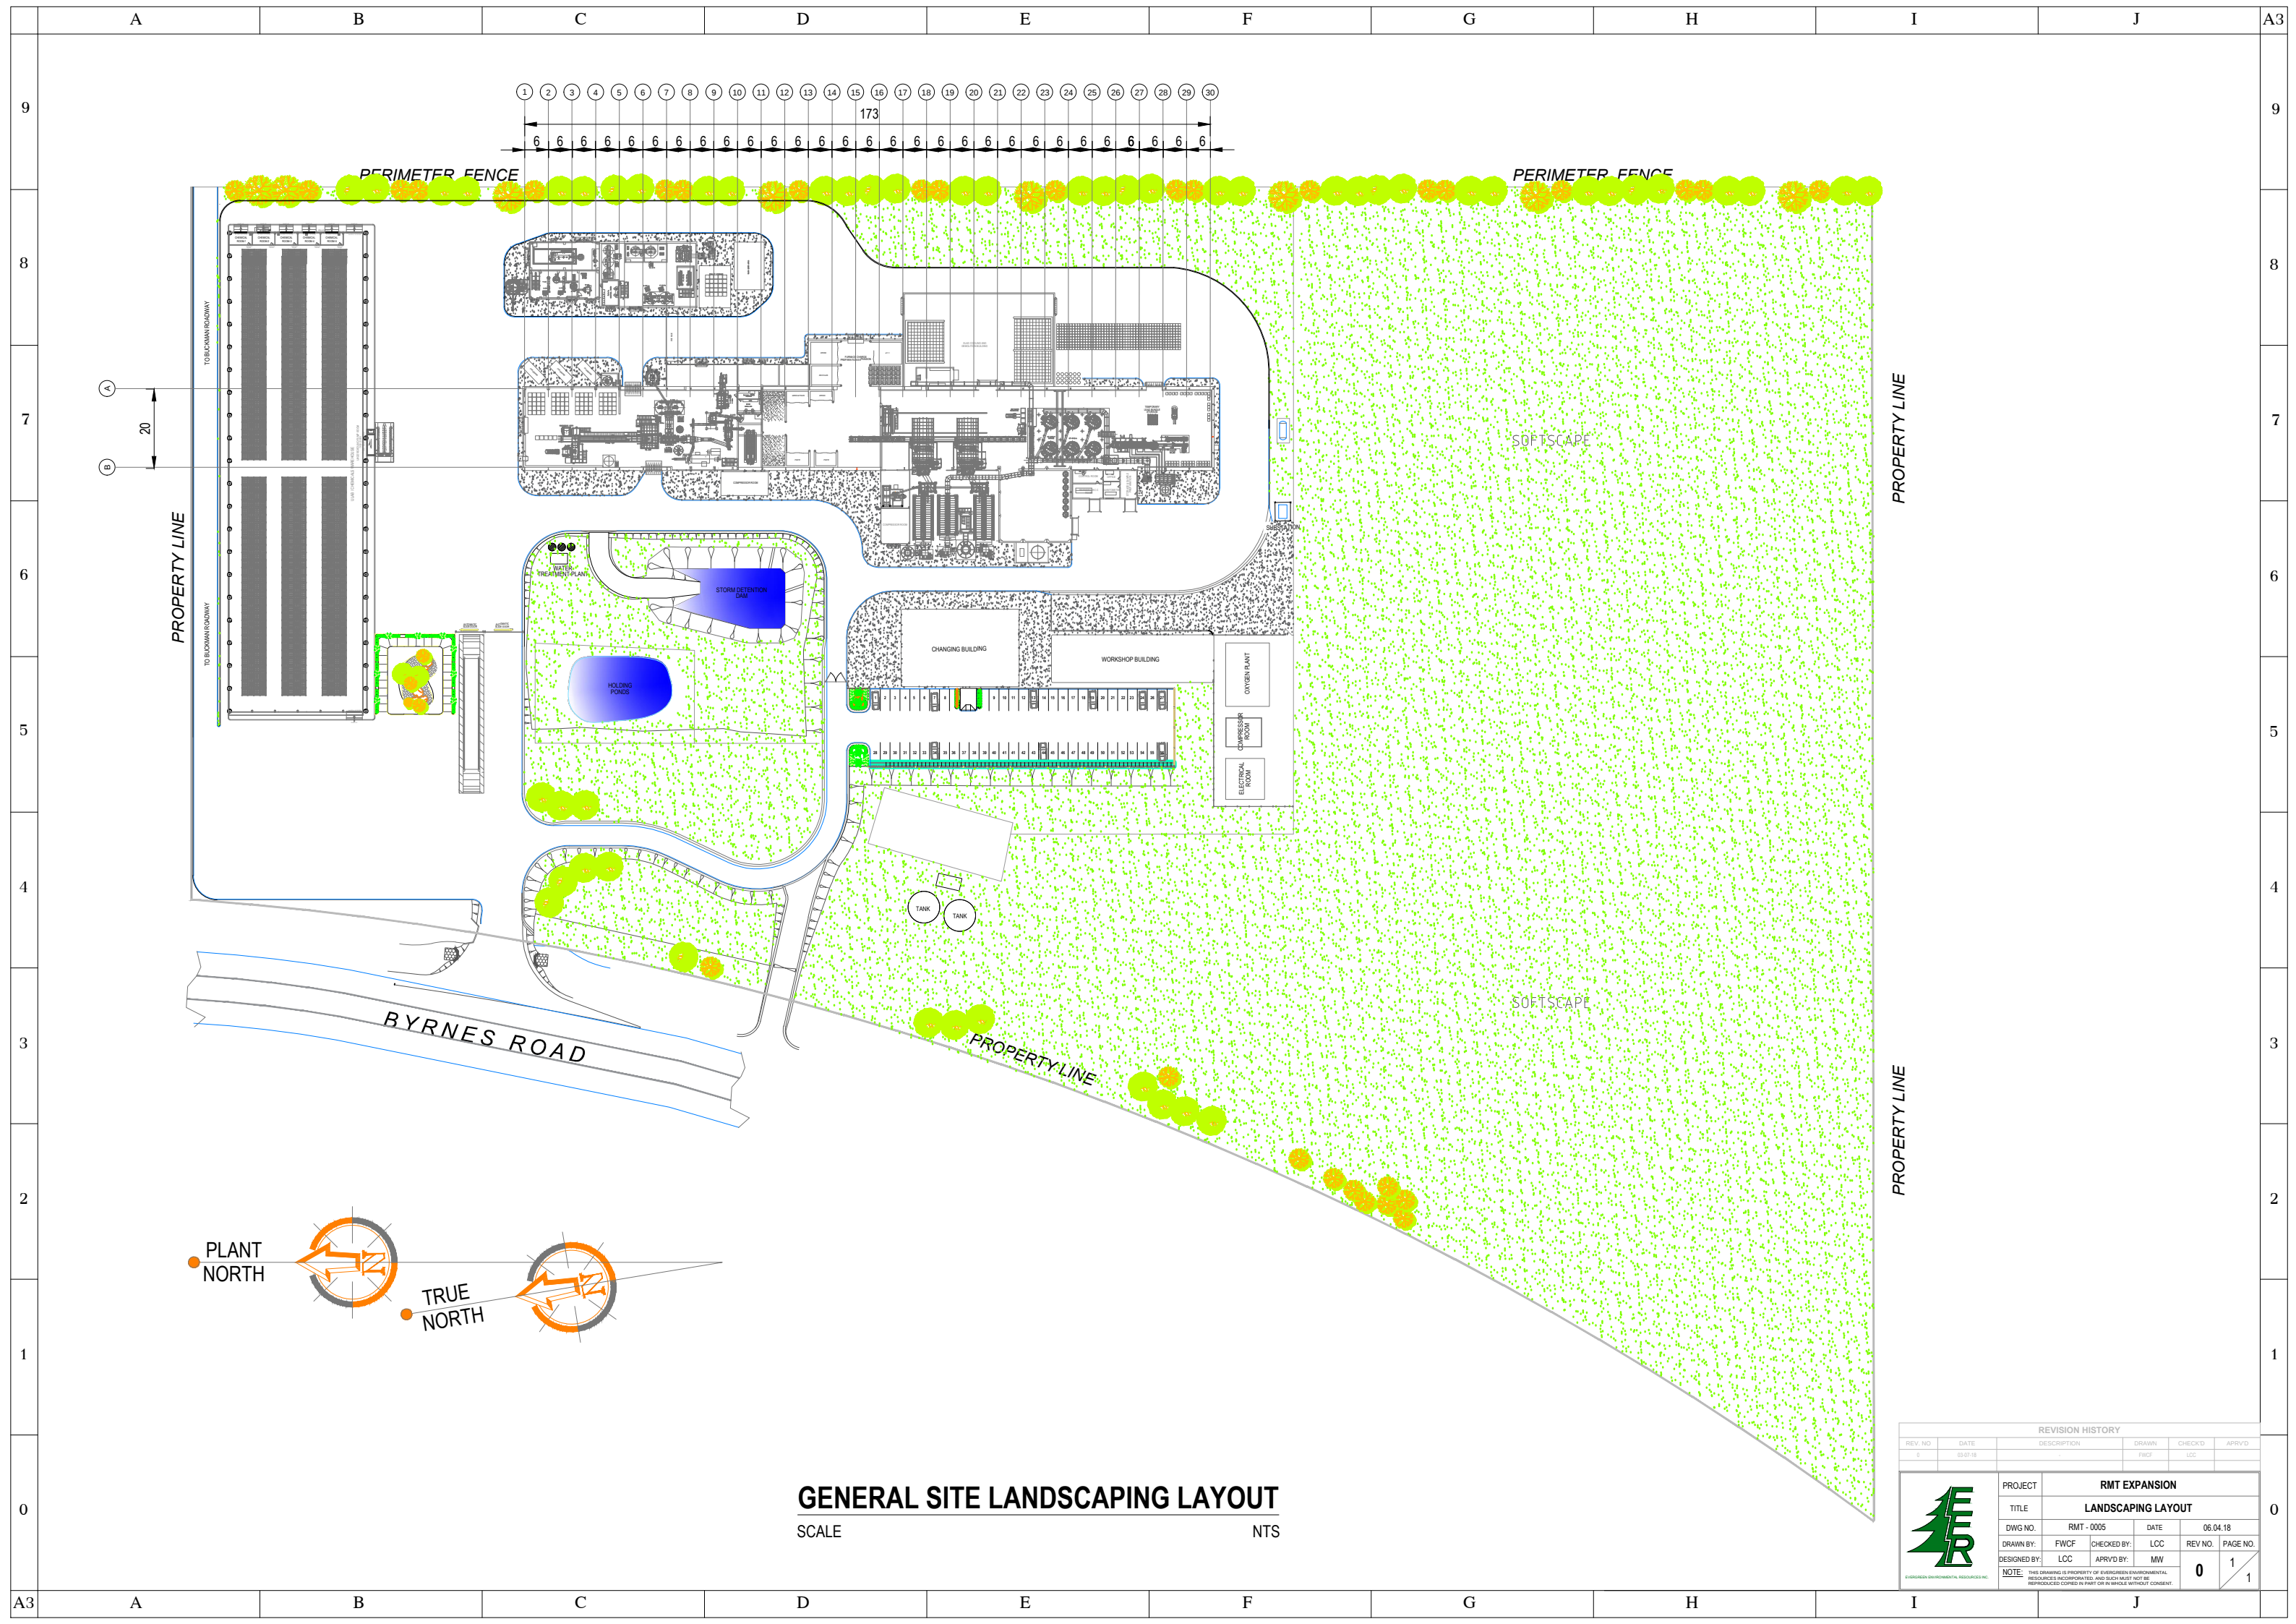


GENERAL SITE LANDSCAPING LAYOUT
SCALE NTS

REVISION HISTORY					
REV. NO.	DATE	DESCRIPTION	DRAWN	CHECKED	APPROVED
1	03.07.18		FWCF	LCC	


PROJECT		RMT EXPANSION			
TITLE		LANDSCAPING LAYOUT			
DWG NO.	RMT - 0005	DATE	06.04.18		
DRAWN BY:	FWCF	CHECKED BY:	LCC	REV NO.	PAGE NO.
DESIGNED BY:	LCC	APPROVED BY:	MW	0	1
NOTE: THIS DRAWING IS PROPERTY OF EVERGREEN ENVIRONMENTAL RESOURCES INCORPORATED. AND SUCH MUST NOT BE REPRODUCED OR COPIED IN PART OR IN WHOLE WITHOUT CONSENT.					

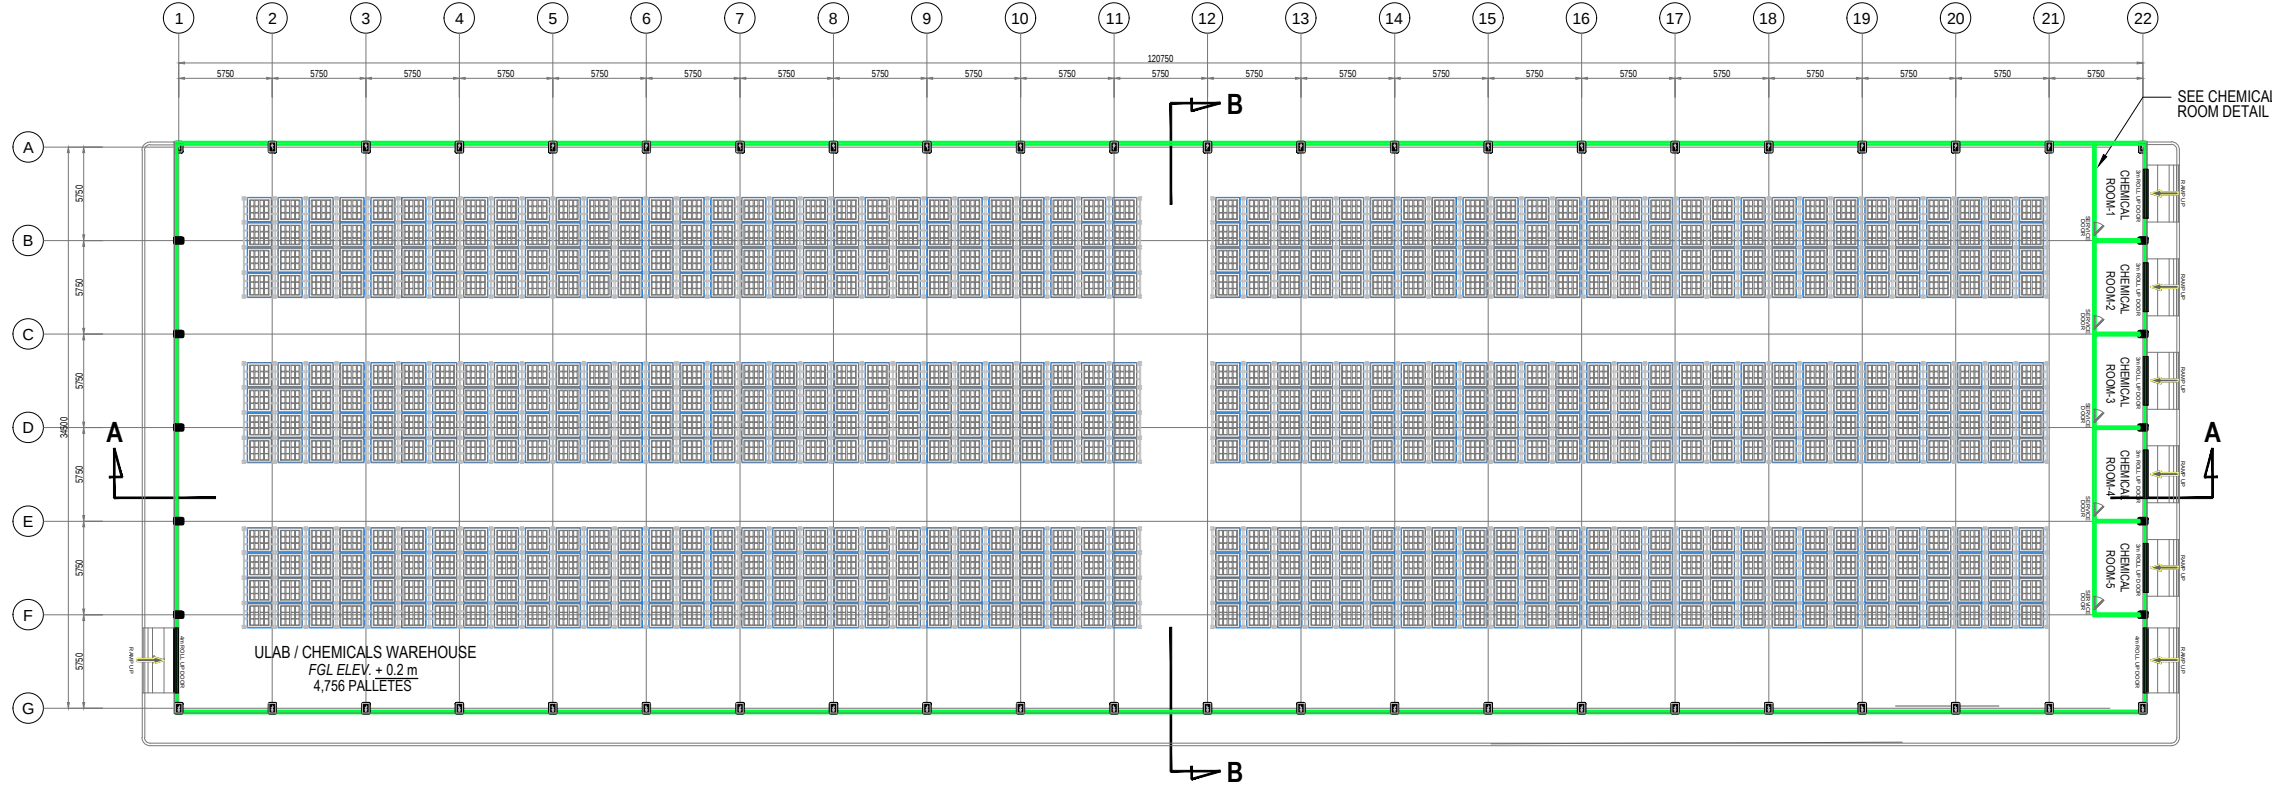


PLAN VIEW
SCALE NTS

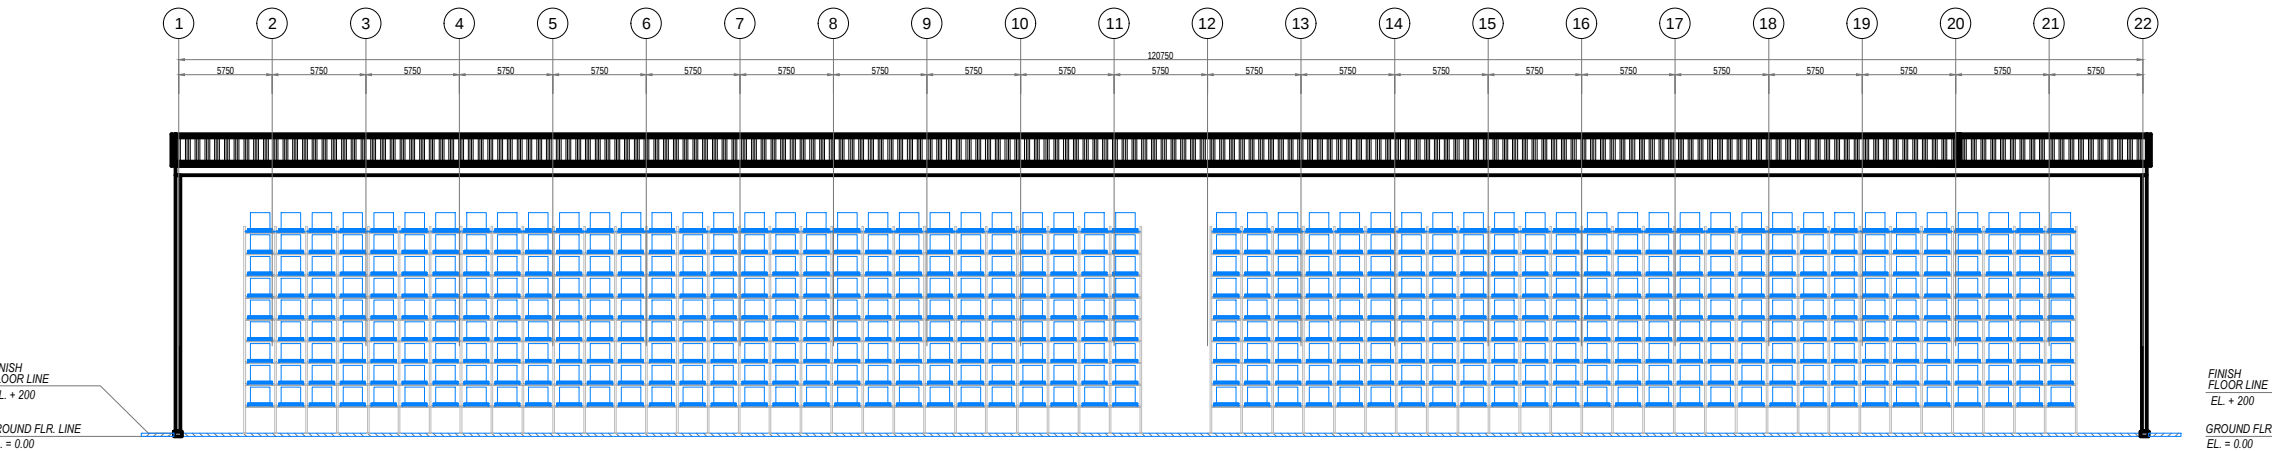


SECTION THRU "A - A"
SCALE NTS

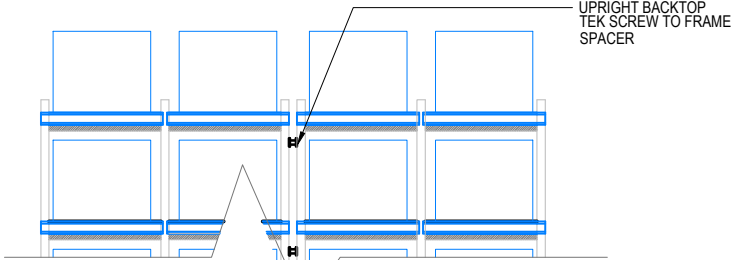


DETAIL - A
SCALE NTS

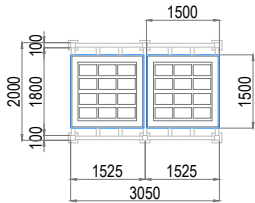

PLAN VIEW

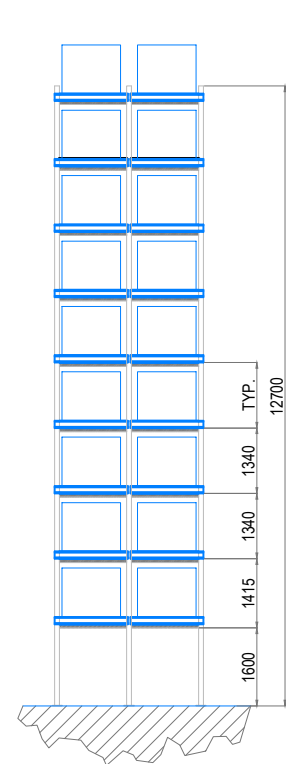


SIDE VIEW

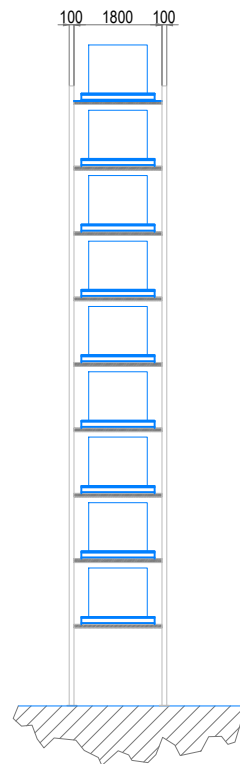

FRONT VIEW


PALLET RACK ELVATION
SCALE NTS

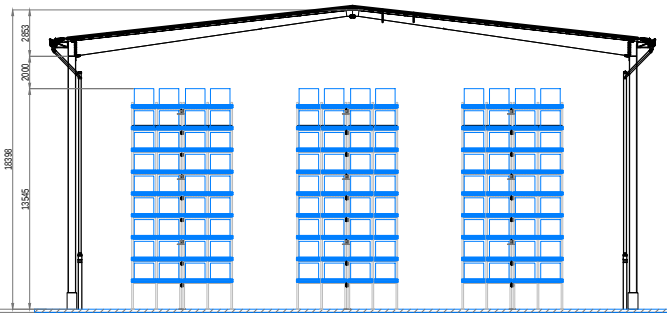


SECTION THRU "B - B"
SCALE NTS

ALL DIMENSION ARE IN MILLIMETERS UNLESS OTHERWISE SPECIFIED.


REVISION HISTORY				
REV. NO.	DATE	DESCRIPTION	DRAWN	CHECK'D
0	03.07.18		FWCF	LCC
PROJECT RMT EXPANSION				
TITLE ULAB WAREHOUSE				
DWG NO.	RMT - 0006	DATE	03.04.18	
DRAWN BY:	FWCF	CHECKED BY:	LCC	REV NO. PAGE NO.
DESIGNED BY:	LCC	APPROVED BY:	MW	0 2 3
NOTE: THIS DRAWING IS PROPERTY OF EVERGREEN ENVIRONMENTAL RESOURCES INCORPORATED AND SUCH MUST NOT BE REPRODUCED OR COPIED IN PART OR IN WHOLE WITHOUT CONSENT.				

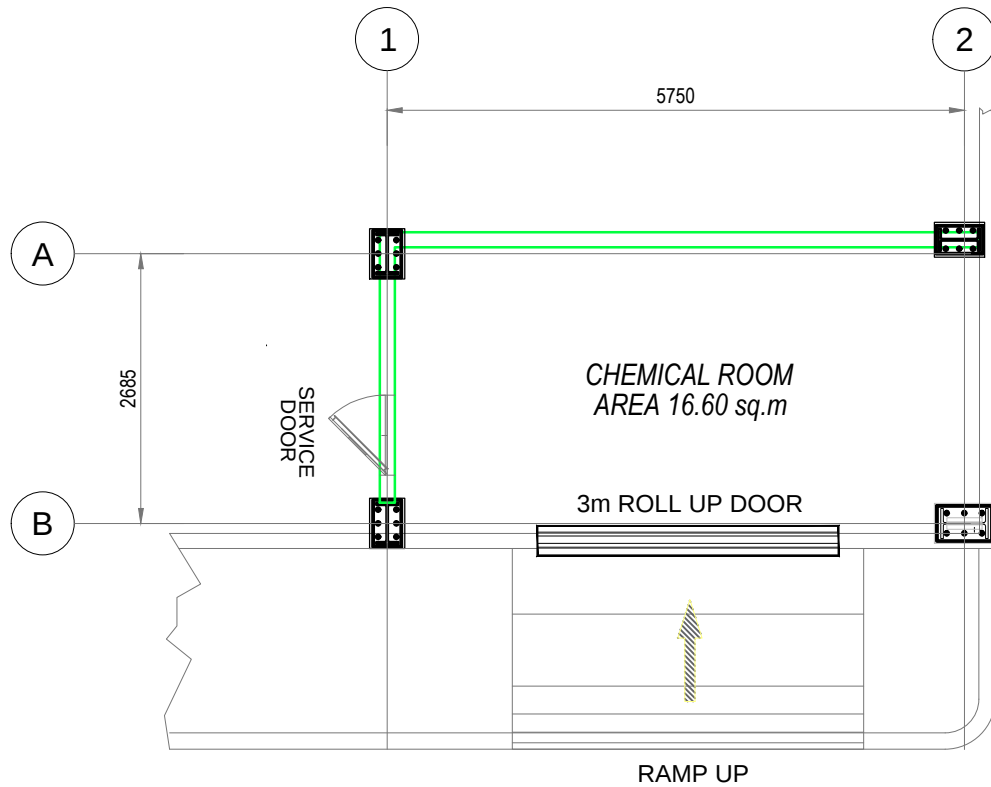


PLAN VIEW
SCALE NTS

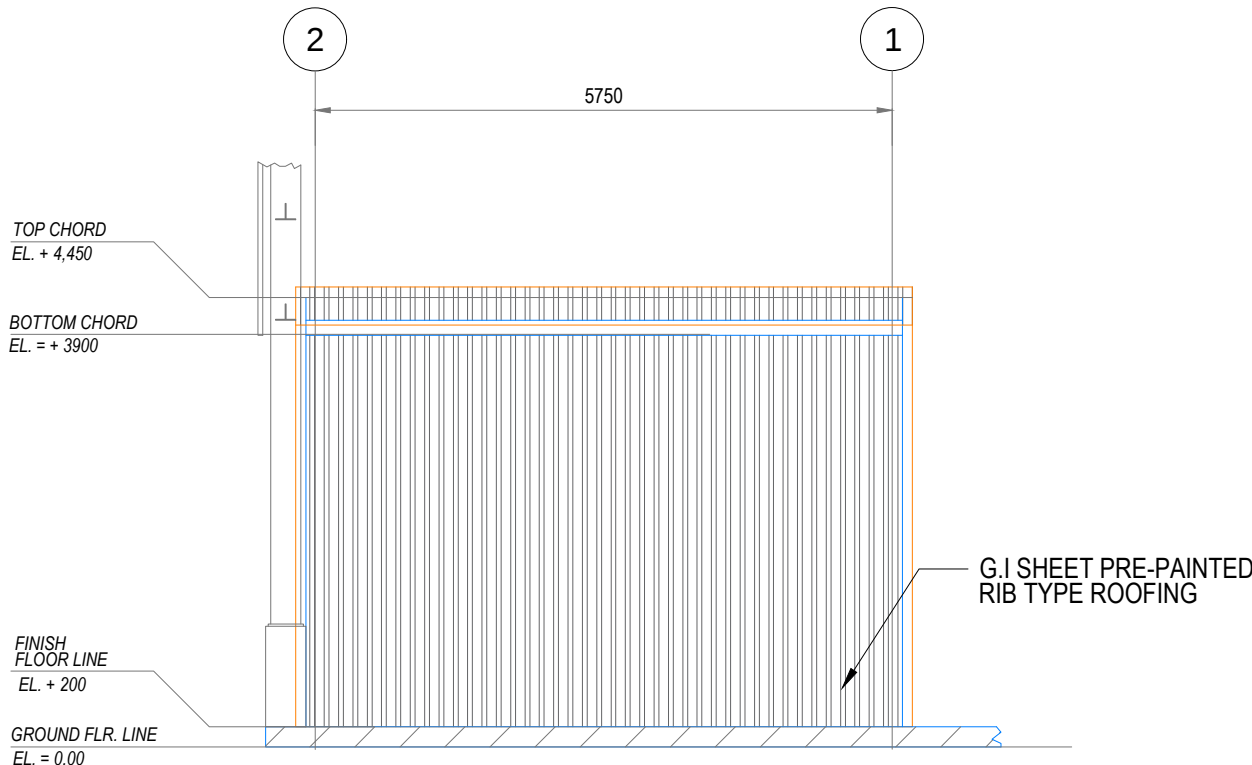


REAR ELEVATION
SCALE NTS

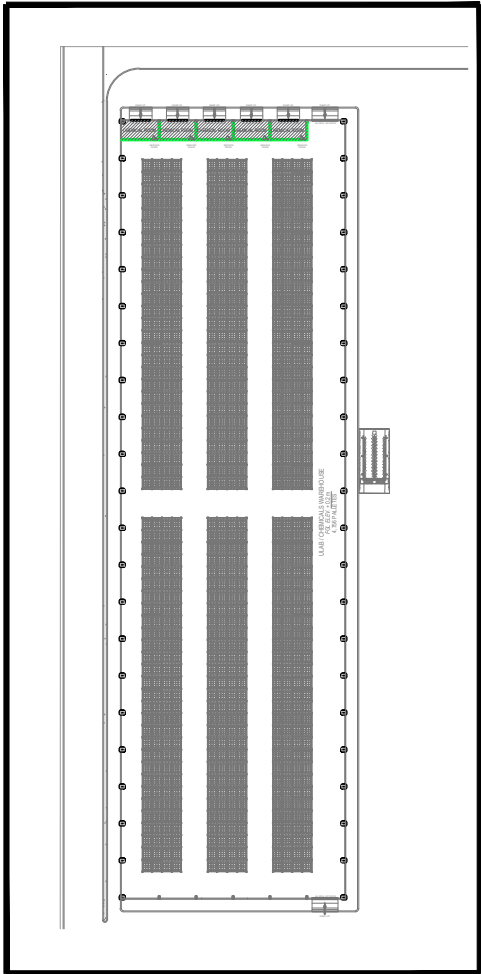

KEY MAP

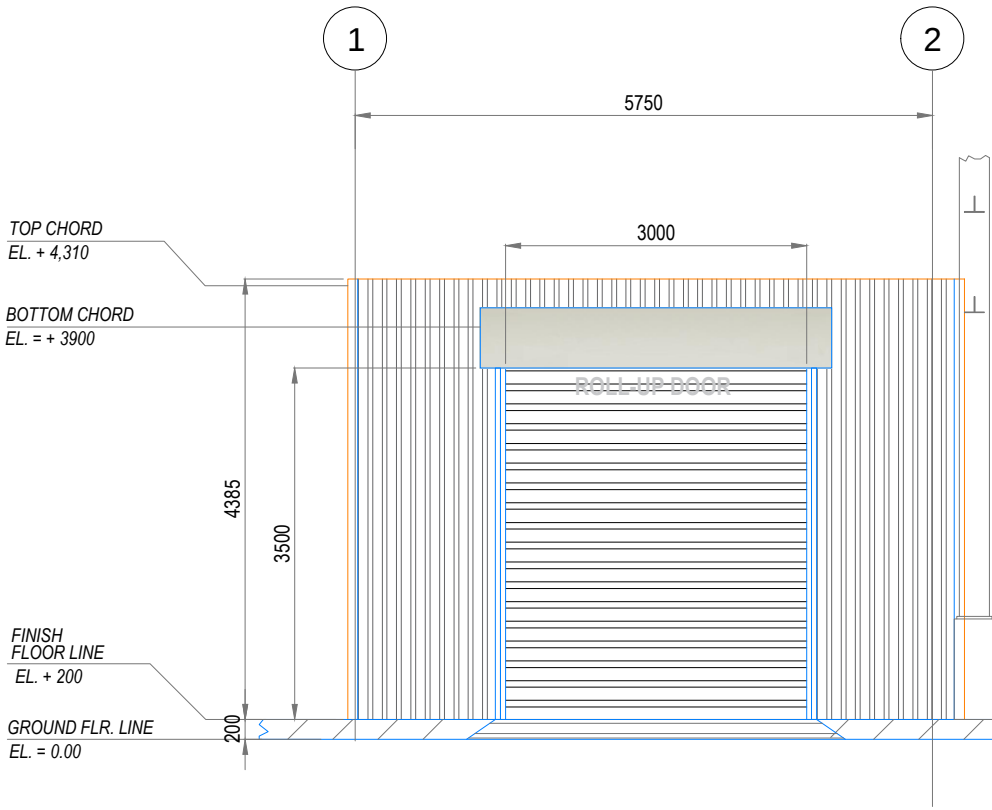

FRONT ELEVATION
SCALE NTS

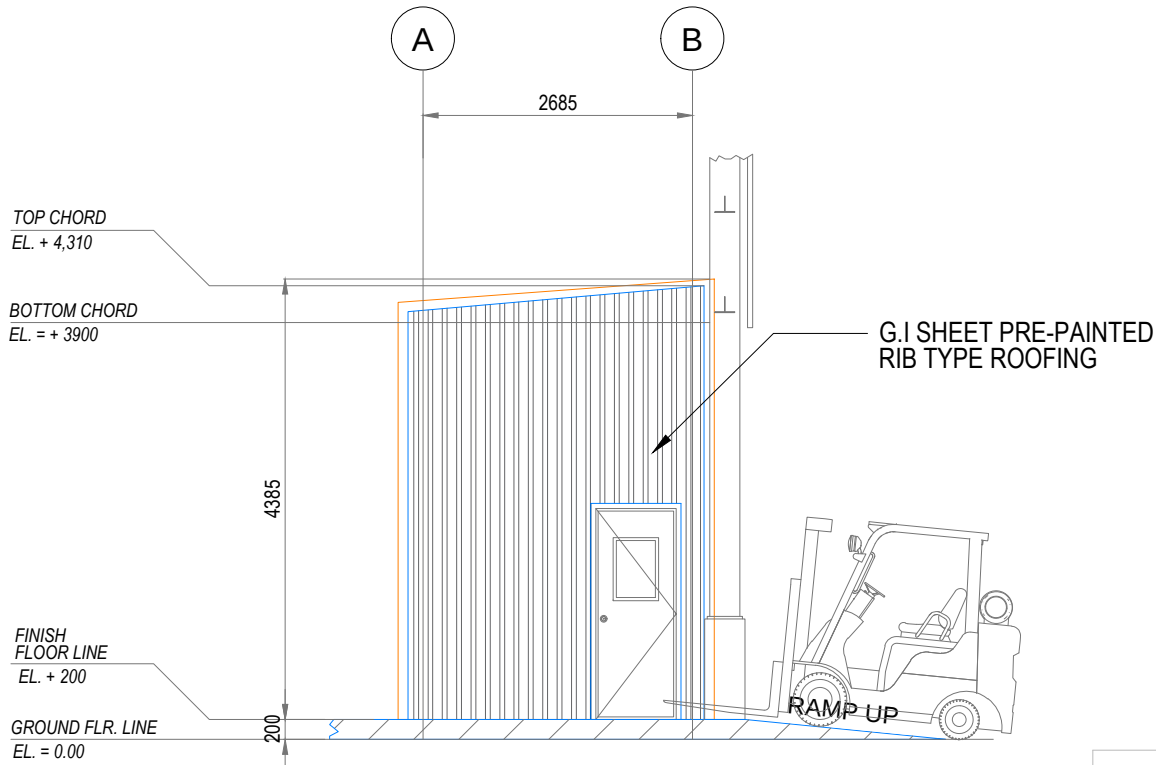

SIDE ELEVATION
SCALE NTS

CHEMICAL ROOM ELEVATIONS

SCALE NTS

ALL DIMENSION ARE IN MILLIMETERS UNLESS OTHERWISE SPECIFIED.

REVISION HISTORY					
REV. NO	DATE	DESCRIPTION	DRAWN	CHECK'D	APPR'D
0	03-07-18		FWCF	LCC	

	PROJECT	RMT EXPANSION			
	TITLE	ULAB WAREHOUSE			
	DWG NO.	RMT - 0006	DATE	03.04.18	
	DRAWN BY:	FWCF	CHECKED BY:	LCC	REV NO. PAGE NO.
	DESIGNED BY:	LCC	APPROVED BY:	MW	0 3 3

NOTE: THIS DRAWING IS PROPERTY OF EVERGREEN ENVIRONMENTAL RESOURCES INCORPORATED, AND SUCH MUST NOT BE REPRODUCED COPIED IN PART OR IN WHOLE WITHOUT CONSENT.