


General Notes
1. Do not scale drawings. Dimensions govern.
2. All dimensions are in millimetres unless noted otherwise.
3. All dimensions shall be verified on site before proceeding with the work.
4. Foster + Partners shall be notified in writing of any discrepancies.
5. Any areas indicated on this sheet are approximate and indicative only.

Drawing Number	Title	Scale	Paper Size	Rev.	Assigned to
Technical Sheets					
1000- 1199					
PA A4 1010	Technical Sheet - Drawing List	NTS	A0	01	BC/DS
PA A4 1011	Technical Sheet - Symbols and Notes	NTS	A0	00	DS
PA A4 1013	Technical Sheet - Area Schedule	NTS	A0	02	BC/GMc/BM/DS
Site Plan					
1280-1299					
PA A4 1280	Sun studies	NTS	A0	00	DS
PA A4 1281	Sun studies	NTS	A0	00	DS
PA A4 1282	Sun studies	NTS	A0	00	DS
PA A4 1283	Sun studies	NTS	A0	00	DS
PA A4 1284	Sun studies	NTS	A0	00	DS
PA A4 1285	Sun studies	NTS	A0	00	DS
PA A4 1286	Sun studies	NTS	A0	00	DS
PA A4 1287	Sun studies	NTS	A0	00	DS
PA A4 1288	Sun studies	NTS	A0	00	DS
PA A4 1289	Sun studies	NTS	A0	00	DS
PA A4 1290	Sun studies	NTS	A0	00	DS
PA A4 1291	Sun studies	NTS	A0	00	DS
PA A4 1300	Shadow studies	NTS	A0	00	DS
PA A4 1301	Shadow studies	NTS	A0	00	DS
PA A4 1302	Shadow studies	NTS	A0	00	DS
PA A4 1303	Shadow studies	NTS	A0	00	DS
PA A4 1304	Shadow studies	NTS	A0	00	DS
PA A4 1305	Shadow studies	NTS	A0	00	DS
PA A4 1306	Shadow studies	NTS	A0	00	DS
PA A4 1307	Shadow studies	NTS	A0	00	DS
PA A4 1308	Shadow studies	NTS	A0	00	DS
PA A4 1309	Shadow studies	NTS	A0	00	DS
PA A4 1310	Shadow studies	NTS	A0	00	DS
PA A4 1311	Shadow studies	NTS	A0	00	DS
External Works					
1500-1749					
PA A4 1500	Landscaping	1:500	A0	00	GMc/BM/JB
PA A4 1600	Public Domain Plan	1:200	A0	00	GMc/BM/JB
PA A4 1605	Staging Plan	1:250	A0	00	GMc/BM/JB
General Arrangement Plans					
1750 - 1899					
PA A4 1755	Level B4	1:200	A0	00	GMc/BM/JB
PA A4 1756	Level B3	1:200	A0	00	GMc/BM/JB
PA A4 1757	Level B2	1:200	A0	00	GMc/BM/JB
PA A4 1758	Level B1	1:200	A0	00	GMc/BM/JB
PA A4 1759	Level B0 / Lower Ground Floor	1:200	A0	00	GMc/BM/JB
PA A4 1760	Ground Floor	1:200	A0	02	GMc/BM/JB
PA A4 1761	Level 01	1:200	A0	01	GMc/BM/JB
PA A4 1762	Level 02	1:200	A0	02	GMc/BM/JB
PA A4 1763	Level 03	1:200	A0	01	GMc/BM/JB
PA A4 1764	Level 04	1:200	A0	00	GMc/BM/JB
PA A4 1765	Hotel Level 05 / Office Level 05	1:200	A0	00	GMc/BM/JB
PA A4 1766	Hotel Levels 06-08 / Office Levels 06-07	1:200	A0	00	GMc/BM/JB
PA A4 1767	Hotel Levels 09-12 / Office Levels 08-10	1:200	A0	00	GMc/BM/JB
PA A4 1768	Hotel Level 13 / Residential Level 11	1:200	A0	00	GMc/BM/JB
PA A4 1769	Hotel Level 14 / Residential Level 12	1:200	A0	00	GMc/BM/JB
PA A4 1770	Hotel Level 15 / Residential Level 13	1:200	A0	00	GMc/BM/JB
PA A4 1771	Hotel Level 16 / Residential Level 14	1:200	A0	00	GMc/BM/JB
PA A4 1772	Hotel Level 17 / Residential Level 15	1:200	A0	00	GMc/BM/JB
PA A4 1773	Hotel Level 18 / Residential Level 16	1:200	A0	00	GMc/BM/JB
PA A4 1774	Level 19 - Plant	1:200	A0	00	GMc/BM/JB
PA A4 1775	Level 20 - Roof	1:200	A0	00	GMc/BM/JB
PA A4 1785	Apartment Typology – Typical 1-bed	1:100	A3	01	GMc/BM/JB
PA A4 1786	Apartment Typology – Typical 1-bed - Adaptable	1:100	A3	01	GMc/BM/JB
PA A4 1787	Apartment Typology – Typical 1-bed + Study - Type 1	1:100	A3	01	GMc/BM/JB
PA A4 1788	Apartment Typology – Typical 1-bed + Study - Type 2	1:100	A3	01	GMc/BM/JB
PA A4 1789	Apartment Typology – Typical 2-bed - Adaptable	1:100	A3	01	GMc/BM/JB
PA A4 1790	Apartment Typology – Typical 2-bed / Dual Key	1:100	A3	01	GMc/BM/JB
PA A4 1800	Hotel Typology – Typical Suite - Type 1	1:100	A3	01	GMc/BM/JB
PA A4 1801	Hotel Typology – Typical Suite - Type 2	1:100	A3	01	GMc/BM/JB
PA A4 1805	Hotel Typology – Typical 1-bed - Type 01	1:100	A3	01	GMc/BM/JB
PA A4 1806	Hotel Typology – Typical 1-bed - Type 02	1:100	A3	01	GMc/BM/JB
PA A4 1807	Hotel Typology – Typical 1-bed - Type 03 - Accessible Unit	1:100	A3	01	GMc/BM/JB
PA A4 1808	Hotel Typology – Typical 2-bed / Dual Key	1:100	A3	01	GMc/BM/JB
General Arrangment Elevations					
2050-2249					
PA A4 2050	Elevation 01 Broadway - North façade	1:200	A0	02	LB
PA A4 2051	Elevation 02 Link with Block 1 - East façade	1:200	A0	02	LB
PA A4 2052	Elevation 03 Tooth Lane Link with Block 4S - South facade	1:200	A0	02	LB
PA A4 2053	Elevation 04 Abercrombie Street - West facade	1:200	A0	02	LB

Drawing Number	Title	Scale	Paper Size	Rev.	Assigned to
General Arrangement Sections					
2250-2499					
PA A4 2250	Section 01 North-South Section through Hotel	1:200	A0	00	JB
PA A4 2251	Section 02 North-South Section through Office/Residential	1:200	A0	01	JB
PA A4 2252	Section 03 North-South Section through Central Circulation	1:200	A0	01	JB
PA A4 2253	Section 04 Longitudinal Section through B4N + 1	1:200	A0	01	JB
Detailed Elevations					
3500-3550					
PA A4 3500	Detailed Elevation Broadway - North Facade	1:50	A0	02	LB
PA A4 3501	Detailed Elevation Pedestrian Link with Block 1 - East Facade	1:50	A0	02	LB
PA A4 3502	Detailed Elevation Pedestrian Link with Block 4S - South Facade	1:50	A0	02	LB
PA A4 3503	Detailed Elevation Abercrombie Street - West Facade	1:50	A0	02	LB
Cladding/ External Wall Systems					
3770-3900					
PA A4 3770	External Wall System - Typical Tower Cladding Typologies	1:100	A0	00	LB
PA A4 3771	External Wall System - Typical Office / Childcare Facade - Cladding Type O1	1:20	A0	00	LB
PA A4 3772	External Wall System - Typical Childcare Terrace Facade - Cladding Type O2	1:20	A0	00	LB
PA A4 3775	External Wall System - Typical Residential Facade - Cladding Type R1	1:20	A0	00	LB
PA A4 3776	External Wall System - Typical Residential balcony Facade - Cladding Type R2	1:20	A0	00	LB
PA A4 3777	External Wall System - Typical Residential Neck Facade - Cladding Type R3	1:20	A0	00	LB
PA A4 3778	External Wall System - Typical Residential Atrium Facade - Cladding Type R4	1:20	A0	00	LB
PA A4 3780	External Wall System - Typical Hotel Unit Facade - Cladding Type H1	1:20	A0	00	LB
PA A4 3781	External Wall System - Typical Hotel Corridor Facade - Cladding Type H2	1:20	A0	00	LB
PA A4 3782	External Wall System - Typical Hotel Slot Unit Facade - Cladding Type H3	1:20	A0	00	LB
PA A4 3785	External Wall System - Typical Podium Façade - Lobby & Pool	1:20	A0	01	LB
PA A4 3786	External Wall System - Typical Podium Façade - Lobby & Hotel Rooms	1:20	A0	00	LB
Visualisation					
3990-4000					
PA A4 3990	Views Corner - Visualisation	NTS	A0	00	DS
PA A4 3991	Views Park - Visualisation	NTS	A0	00	DS
PA A4 3992	Views Entrance - Visualisation	NTS	A0	00	DS

01.	26/06/15	SSD Application GFA Revision	RP
00.	15/10/14	SSD Application	RP
Rev.	Date	Reason For Issue	CHK

For information

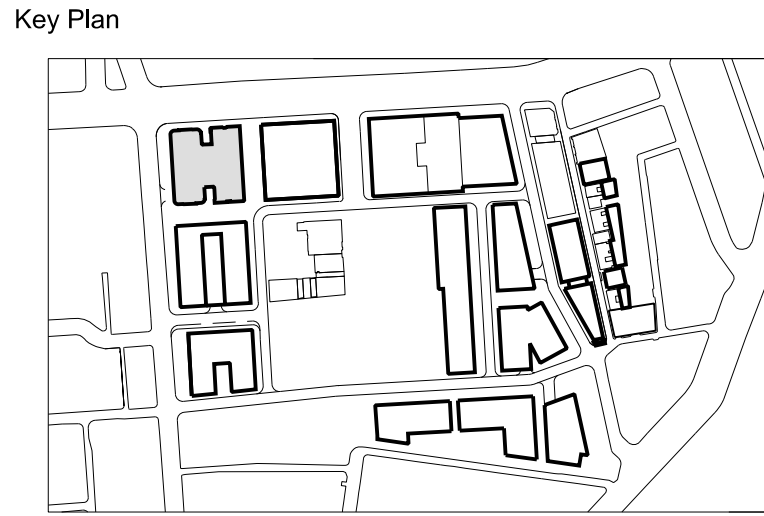

FRASERS PROPERTY

Project Frasers Broadway
20 - 102 Broadway Sydney NSW 2000
Client Frasers Broadway
L11, 468 Kent Street Sydney NSW 2000
T: 02 8823 8800 F: 02 8823 8801

Architect
Foster + Partners
Riverside, 22 Hester Road
London SW11 4AN
T +44 (0)20 7738 0455
F +44 (0)20 7738 1107

Local Collaborating Architect
PTW Architects
Level 17, 9 Castlereagh St
Sydney NSW 2000 Australia
T +61 (0)2 92325977
F +61 (0)2 9221 4139
www.ptw.com.au

Technical Sheet
Drawing List

Project No.	Scale @ A0	Date	Drawn By
2094	NTS	08/10/14	DS
Number	Revision		
PA-A4-1010	01		




- General Notes
1. Do not scale drawings. Dimensions govern.
 2. All dimensions are in millimetres unless noted otherwise.
 3. All dimensions shall be verified on site before proceeding with the work.
 4. Foster + Partners shall be notified in writing of any discrepancies.
 5. Any areas indicated on this sheet are approximate and indicative only.

Key		
	Concept Plan Envelope	
	Site Boundary	
	Concrete Structure	
	Retail	
	Hotel	
	Residential	
	Childcare	
	Office	
	Heritage	
	New Circulation for Heritage	

Rev.	Date	Reason For	Issue	Chk
02	26/06/15	SSD Application GFA Revision		RP
01	15/06/15	SSD Application Revision		RP
00	15/10/14	SSD Application		RP

For Information

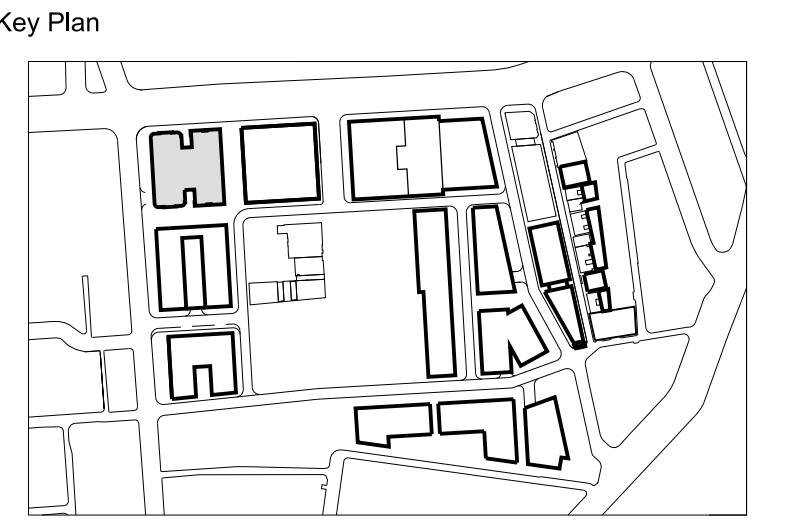

FRASERS PROPERTY

Project Frasers Broadway
20 - 102 Broadway Sydney NSW 2000
Client Frasers Broadway
L11, 488 Kent Street Sydney NSW 2000
T: 02 8823 8800 F: 02 8823 8801

Architect

Foster + Partners

Riverside, 22 Hester Road
London SW11 4AN
T +44 (0)20 7738 0455
F +44 (0)20 7738 1107

Local Collaborating Architect

PTW Architects

Level 17, 9 Castlereagh St
Sydney NSW 2000 Australia
T +61 (0)2 92325877
F +61 (0)2 9221 4139
www.ptw.com.au

Block 4N
Ground Floor
FFL +13.70

Project No.	Scale @ A0	Date	Drawn By
2094	1:200	02/10/14	GM
Number	Revision		
PA - A4 - 1760	02		




- General Notes
1. Do not scale drawings. Dimensions govern.
 2. All dimensions are in millimetres unless noted otherwise.
 3. All dimensions shall be verified on site before proceeding with the work.
 4. Foster + Partners shall be notified in writing of any discrepancies.
 5. Any areas indicated on this sheet are approximate and indicative only.

Key	
	Concept Plan Envelope
	Site Boundary
	Concrete Structure
	Retail
	Hotel
	Residential
	Childcare
	Office
	Heritage
	New Circulation for Heritage

Rev.	Date	Reason For	Issue	Chk
02	26/06/15	SSD Application GFA Revision		RP
01	15/06/15	SSD Application Revision		RP
00	15/10/14	SSD Application		RP

Rev.	Date	Reason For	Issue	Chk
02	26/06/15	SSD Application GFA Revision		RP
01	15/06/15	SSD Application Revision		RP
00	15/10/14	SSD Application		RP

For Information

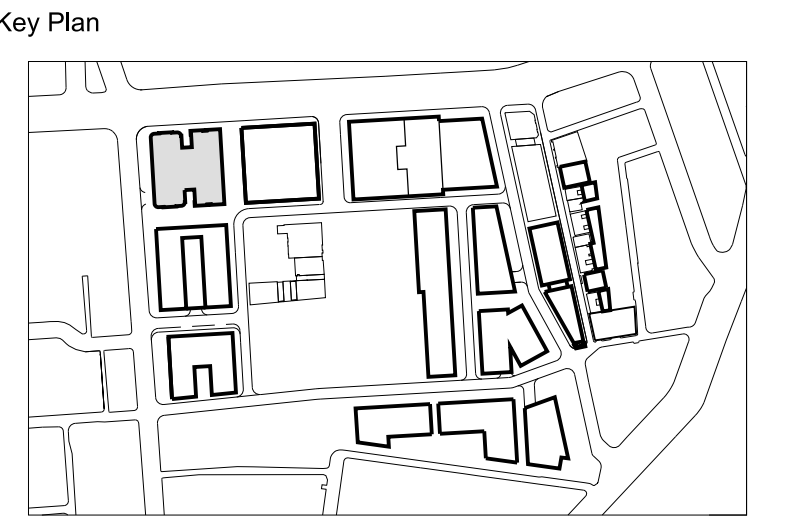

FRASERS PROPERTY

Project Frasers Broadway
20 - 102 Broadway Sydney NSW 2000
Client Frasers Broadway
L11, 488 Kent Street Sydney NSW 2000
T: 02 8823 8800 F: 02 8823 8801

Architect

Foster + Partners
Riverside, 22 Hester Road
London SW11 4AN
T +44 (0)20 7738 0455
F +44 (0)20 7738 1107

Local Collaborating Architect

PTW Architects
Level 17, 9 Castlereagh St
Sydney NSW 2000 Australia
T +61 (0)2 92325877
F +61 (0)2 9221 4139
www.ptw.com.au

Block 4N
Level 02
FFL +21.55


Project No.	Scale @ A0	Date	Drawn By
2094	1:200	02/10/14	GM
Number			Revision
PA - A4 - 1762			02



- General Notes
1. Do not scale drawings. Dimensions govern.
 2. All dimensions are in millimetres unless noted otherwise.
 3. All dimensions shall be verified on site before proceeding with the work.
 4. Foster + Partners shall be notified in writing of any discrepancies.
 5. Any areas indicated on this sheet are approximate and indicative only.

Key	
	Concept Plan Envelope
	Site Boundary
	Concrete Structure
	Hotel
	Residential
	Childcare
	Office

Rev.	Date	Reason For Issue	Chk
01	26/06/15	SSD Application GFA Revision	RP
00	15/10/14	SSD Application	RP

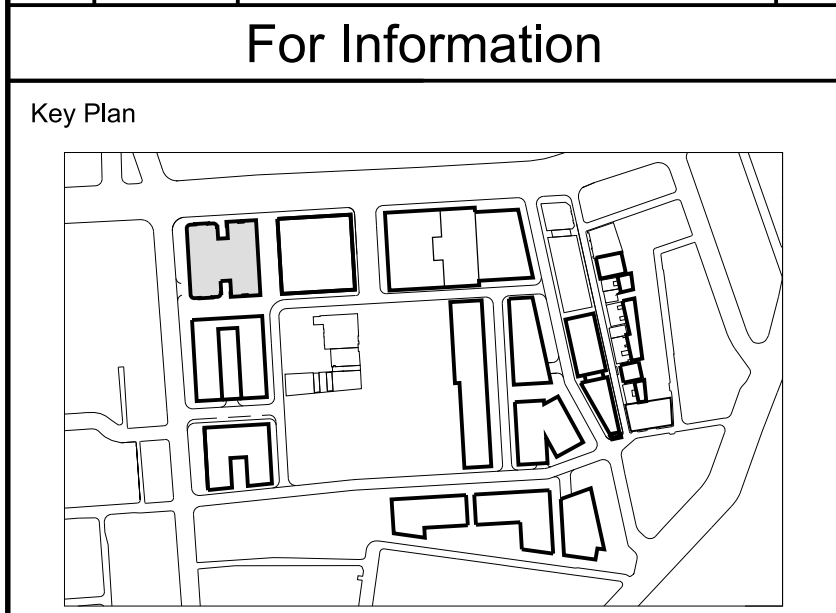

FRASERS PROPERTY

Project Frasers Broadway
20 - 102 Broadway Sydney NSW 2000

Client Frasers Broadway
L11, 488 Kent Street Sydney NSW 2000
T: 02 8823 8800 F: 02 8823 8801

Architect

Foster + Partners

Riverside, 22 Hester Road
London SW11 4AN
T +44 (0)20 7738 0455
F +44 (0)20 7738 1107


Local Collaborating Architect

PTW Architects

Level 17, 9 Castlereagh St
Sydney NSW 2000 Australia
T +61 (0)2 92325877
F +61 (0)2 9221 4139
www.ptw.com.au


Block 4N
Level 03
FFL +24.70

Project No.	Scale @ A0	Date	Drawn By
2094	1:200	02/10/14	GM
Number			Revision
PA - A4 - 1763			01

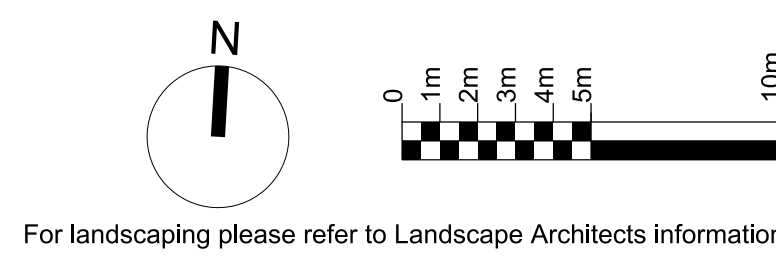


For landscaping please refer to Landscape Architects Information.

W:\C\Users\Brock_JANSSDA_Planming drawings\PA-A4-2050.dgn

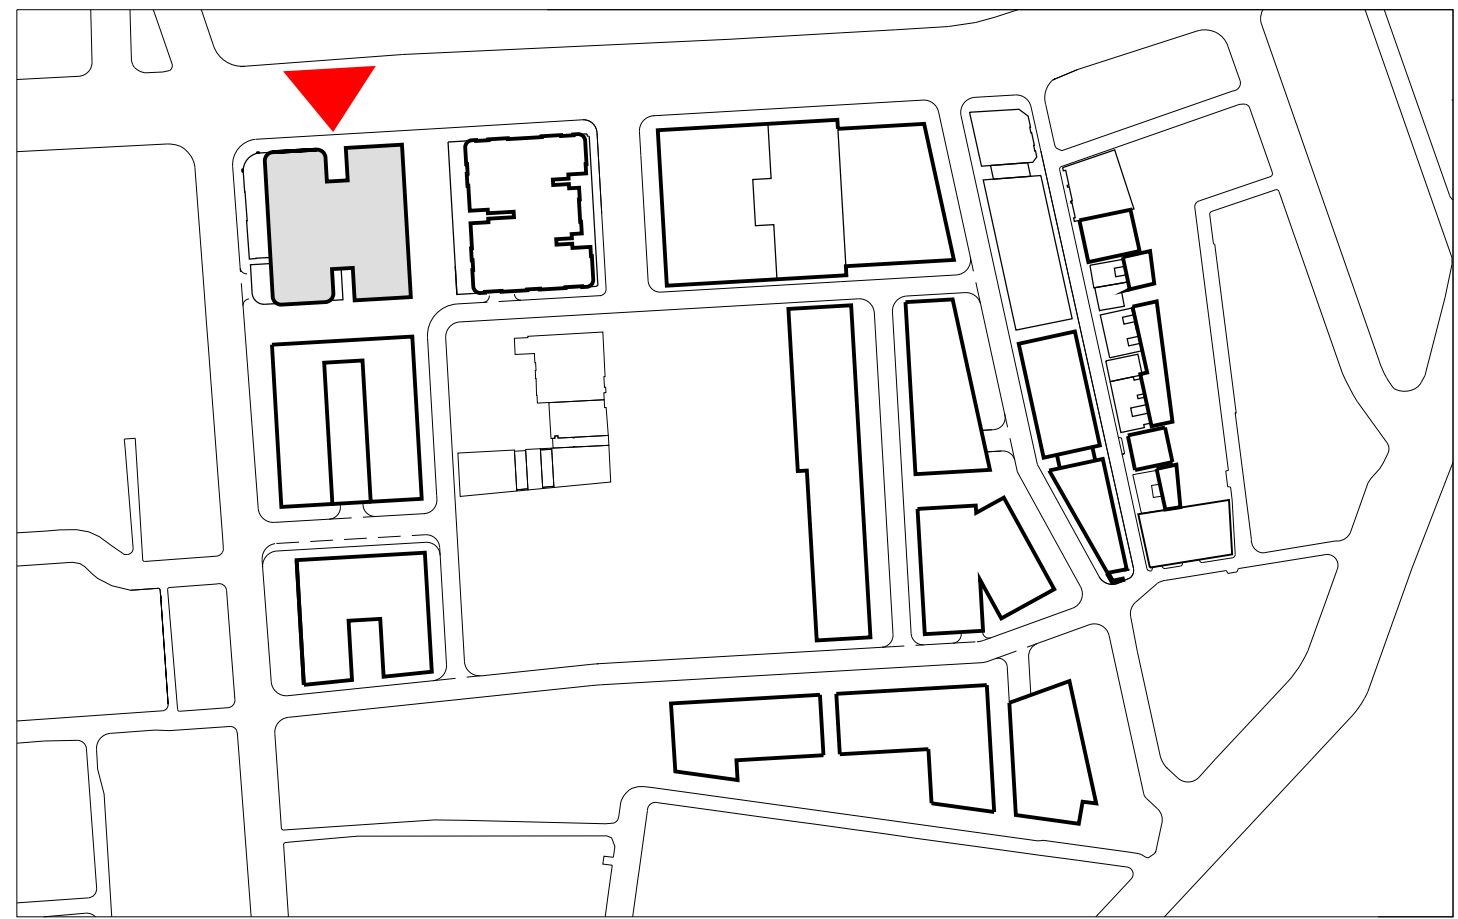

- General Notes
1. Do not scale drawings. Dimensions govern.
 2. All dimensions are in millimetres unless noted otherwise.
 3. All dimensions shall be verified on site before proceeding with the work.
 4. Foster + Partners shall be notified in writing of any discrepancies.
 5. Any areas indicated on this sheet are approximate and indicative only.

Rev.	Date	Reason For Issue	Chk
02	26/06/15	SSD Application GFA Revision	RP
01	17/06/15	SDA APPLICATION revision	RP
00	15/10/14	SSD APPLICATION	RP

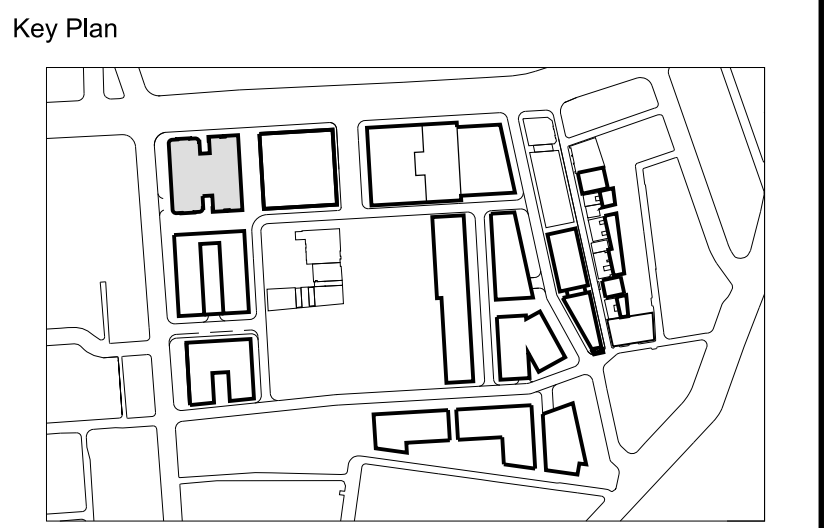

FRASERS PROPERTY

Project Frasers Broadway
20 - 102 Broadway Sydney NSW 2000

Client Frasers Broadway
L11, 488 Kent Street Sydney NSW 2000
T: 02 8823 8800 F: 02 8823 8801

Architect

Foster + Partners

Riverside, 22 Hester Road
London SW11 4AN
T +44 (0)20 7738 0455
F +44 (0)20 7738 1107

Local Collaborating Architect

PTW Architects


Level 17, 9 Castlereagh St
Sydney NSW 2000 Australia
T +61 (0)2 92325877
F +61 (0)2 9221 4139
www.ptw.com.au

Block 4N
North Elevation (01)
Broadway

Project No.	Scale @ A0	Date	Drawn By
2094	1:200	15/10/14	LB
Number			Revision
PA - A4 - 2050			02


01 North Elevation - Broadway

- General Notes
1. Do not scale drawings. Dimensions govern.
 2. All dimensions are in millimetres unless noted otherwise.
 3. All dimensions shall be verified on site before proceeding with the work.
 4. Foster + Partners shall be notified in writing of any discrepancies.
 5. Any areas indicated on this sheet are approximate and indicative only.

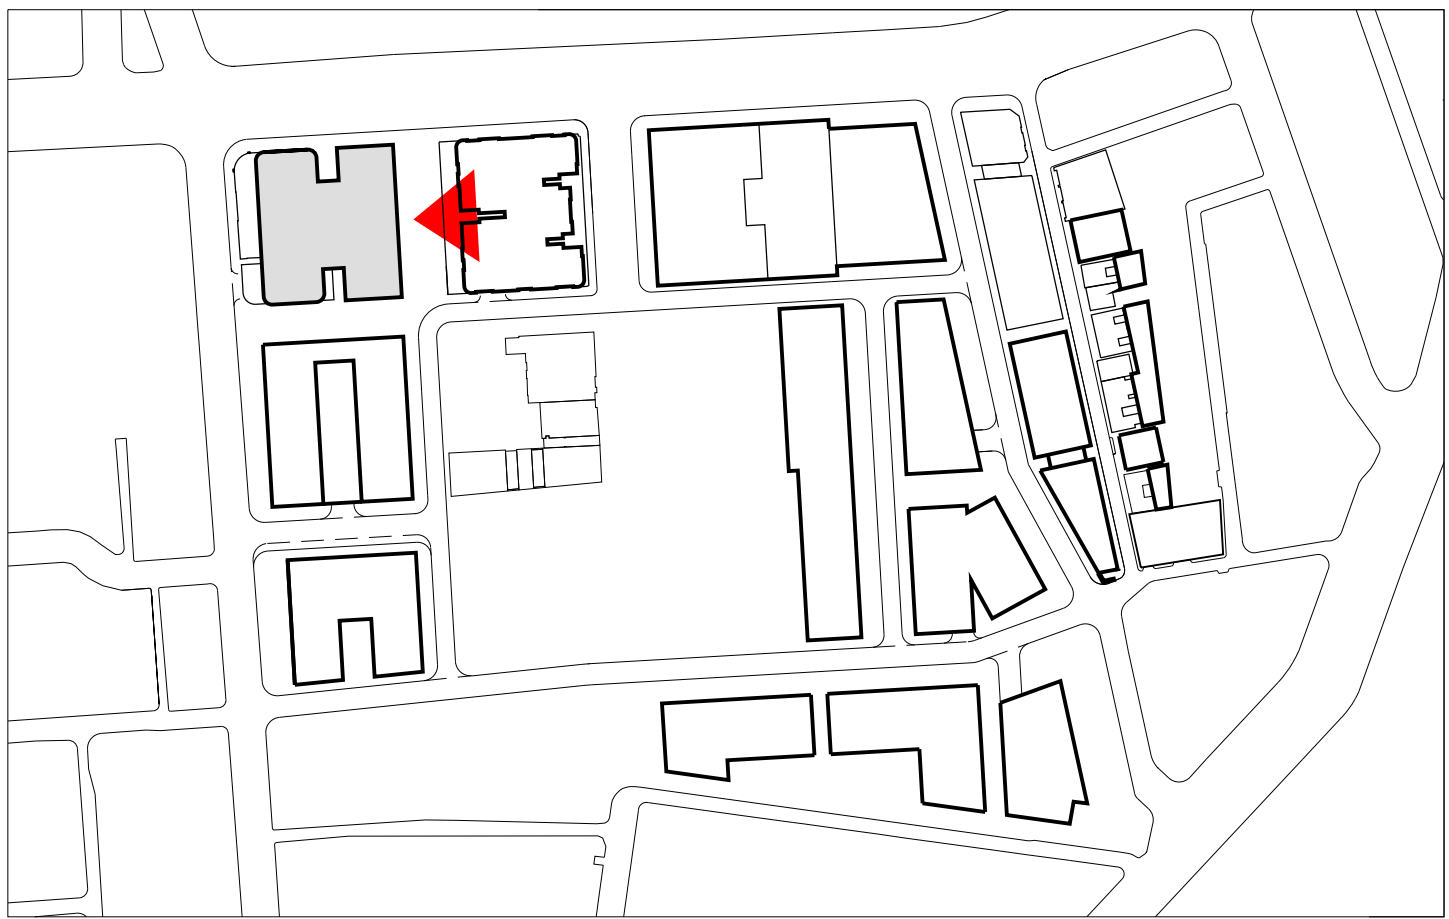

Block 4S

Block 4N

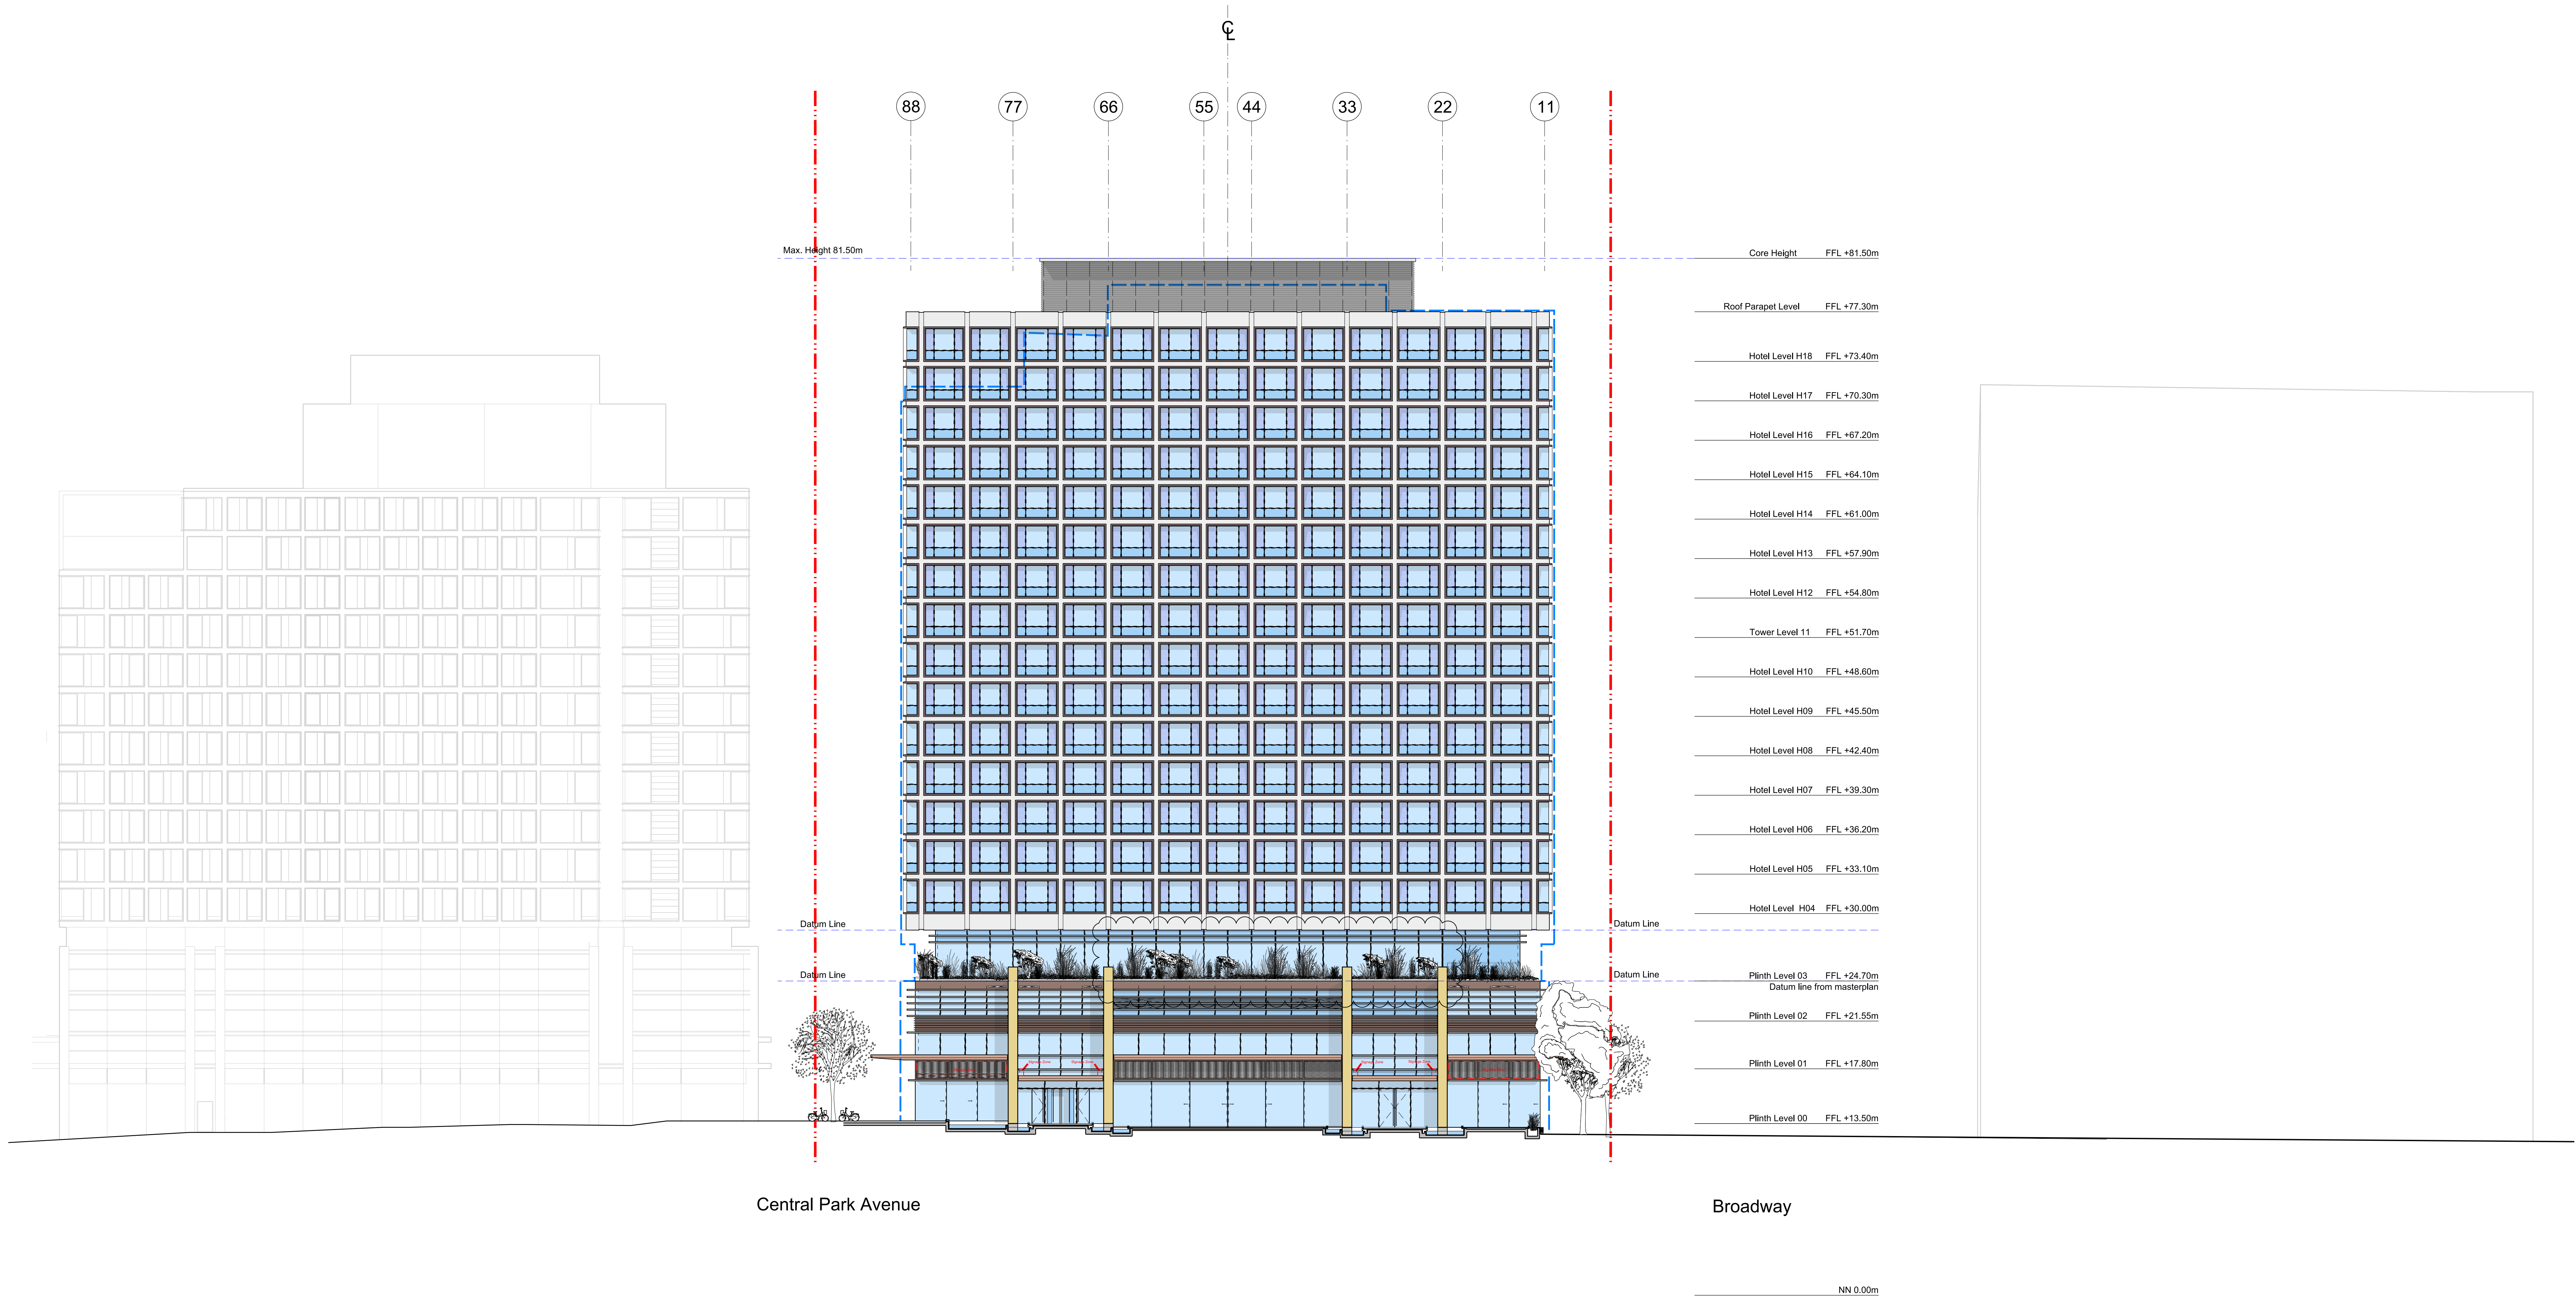

01 East Elevation - New Pedestrian Link
1:200

Rev.	Date	Reason For Issue	Chk
02	26/06/15	SSD APPLICATION GFA Revision	RP
01	17/06/15	SSD APPLICATION revision	RP
00	15/10/14	SSD APPLICATION	RP



FRASERS PROPERTY

Project Frasers Broadway
20 - 102 Broadway Sydney NSW 2000

Client Frasers Broadway
L11, 488 Kent Street Sydney NSW 2000
T: 02 8823 8800 F: 02 8823 8801

Architect

Foster + Partners

Riverside, 22 Hester Road
London SW11 4AN
T +44 (0)20 7738 0455
F +44 (0)20 7738 1107

Local Collaborating Architect


PTW Architects

Level 17, 9 Castlereagh St
Sydney NSW 2000 Australia
T +61 (0)2 92325877
F +61 (0)2 9221 4139
www.ptw.com.au

Block 4N
East Elevation (02)
Link with Block 1


Project No.	Scale @ A0	Date	Drawn By
2094	1:200	15/10/14	LB
Number			Revision
PA - A4 - 2051			02

W:\C\Drawings\Block_4\SSDA_Plan\Drawings\PA-A4-2052.dwg

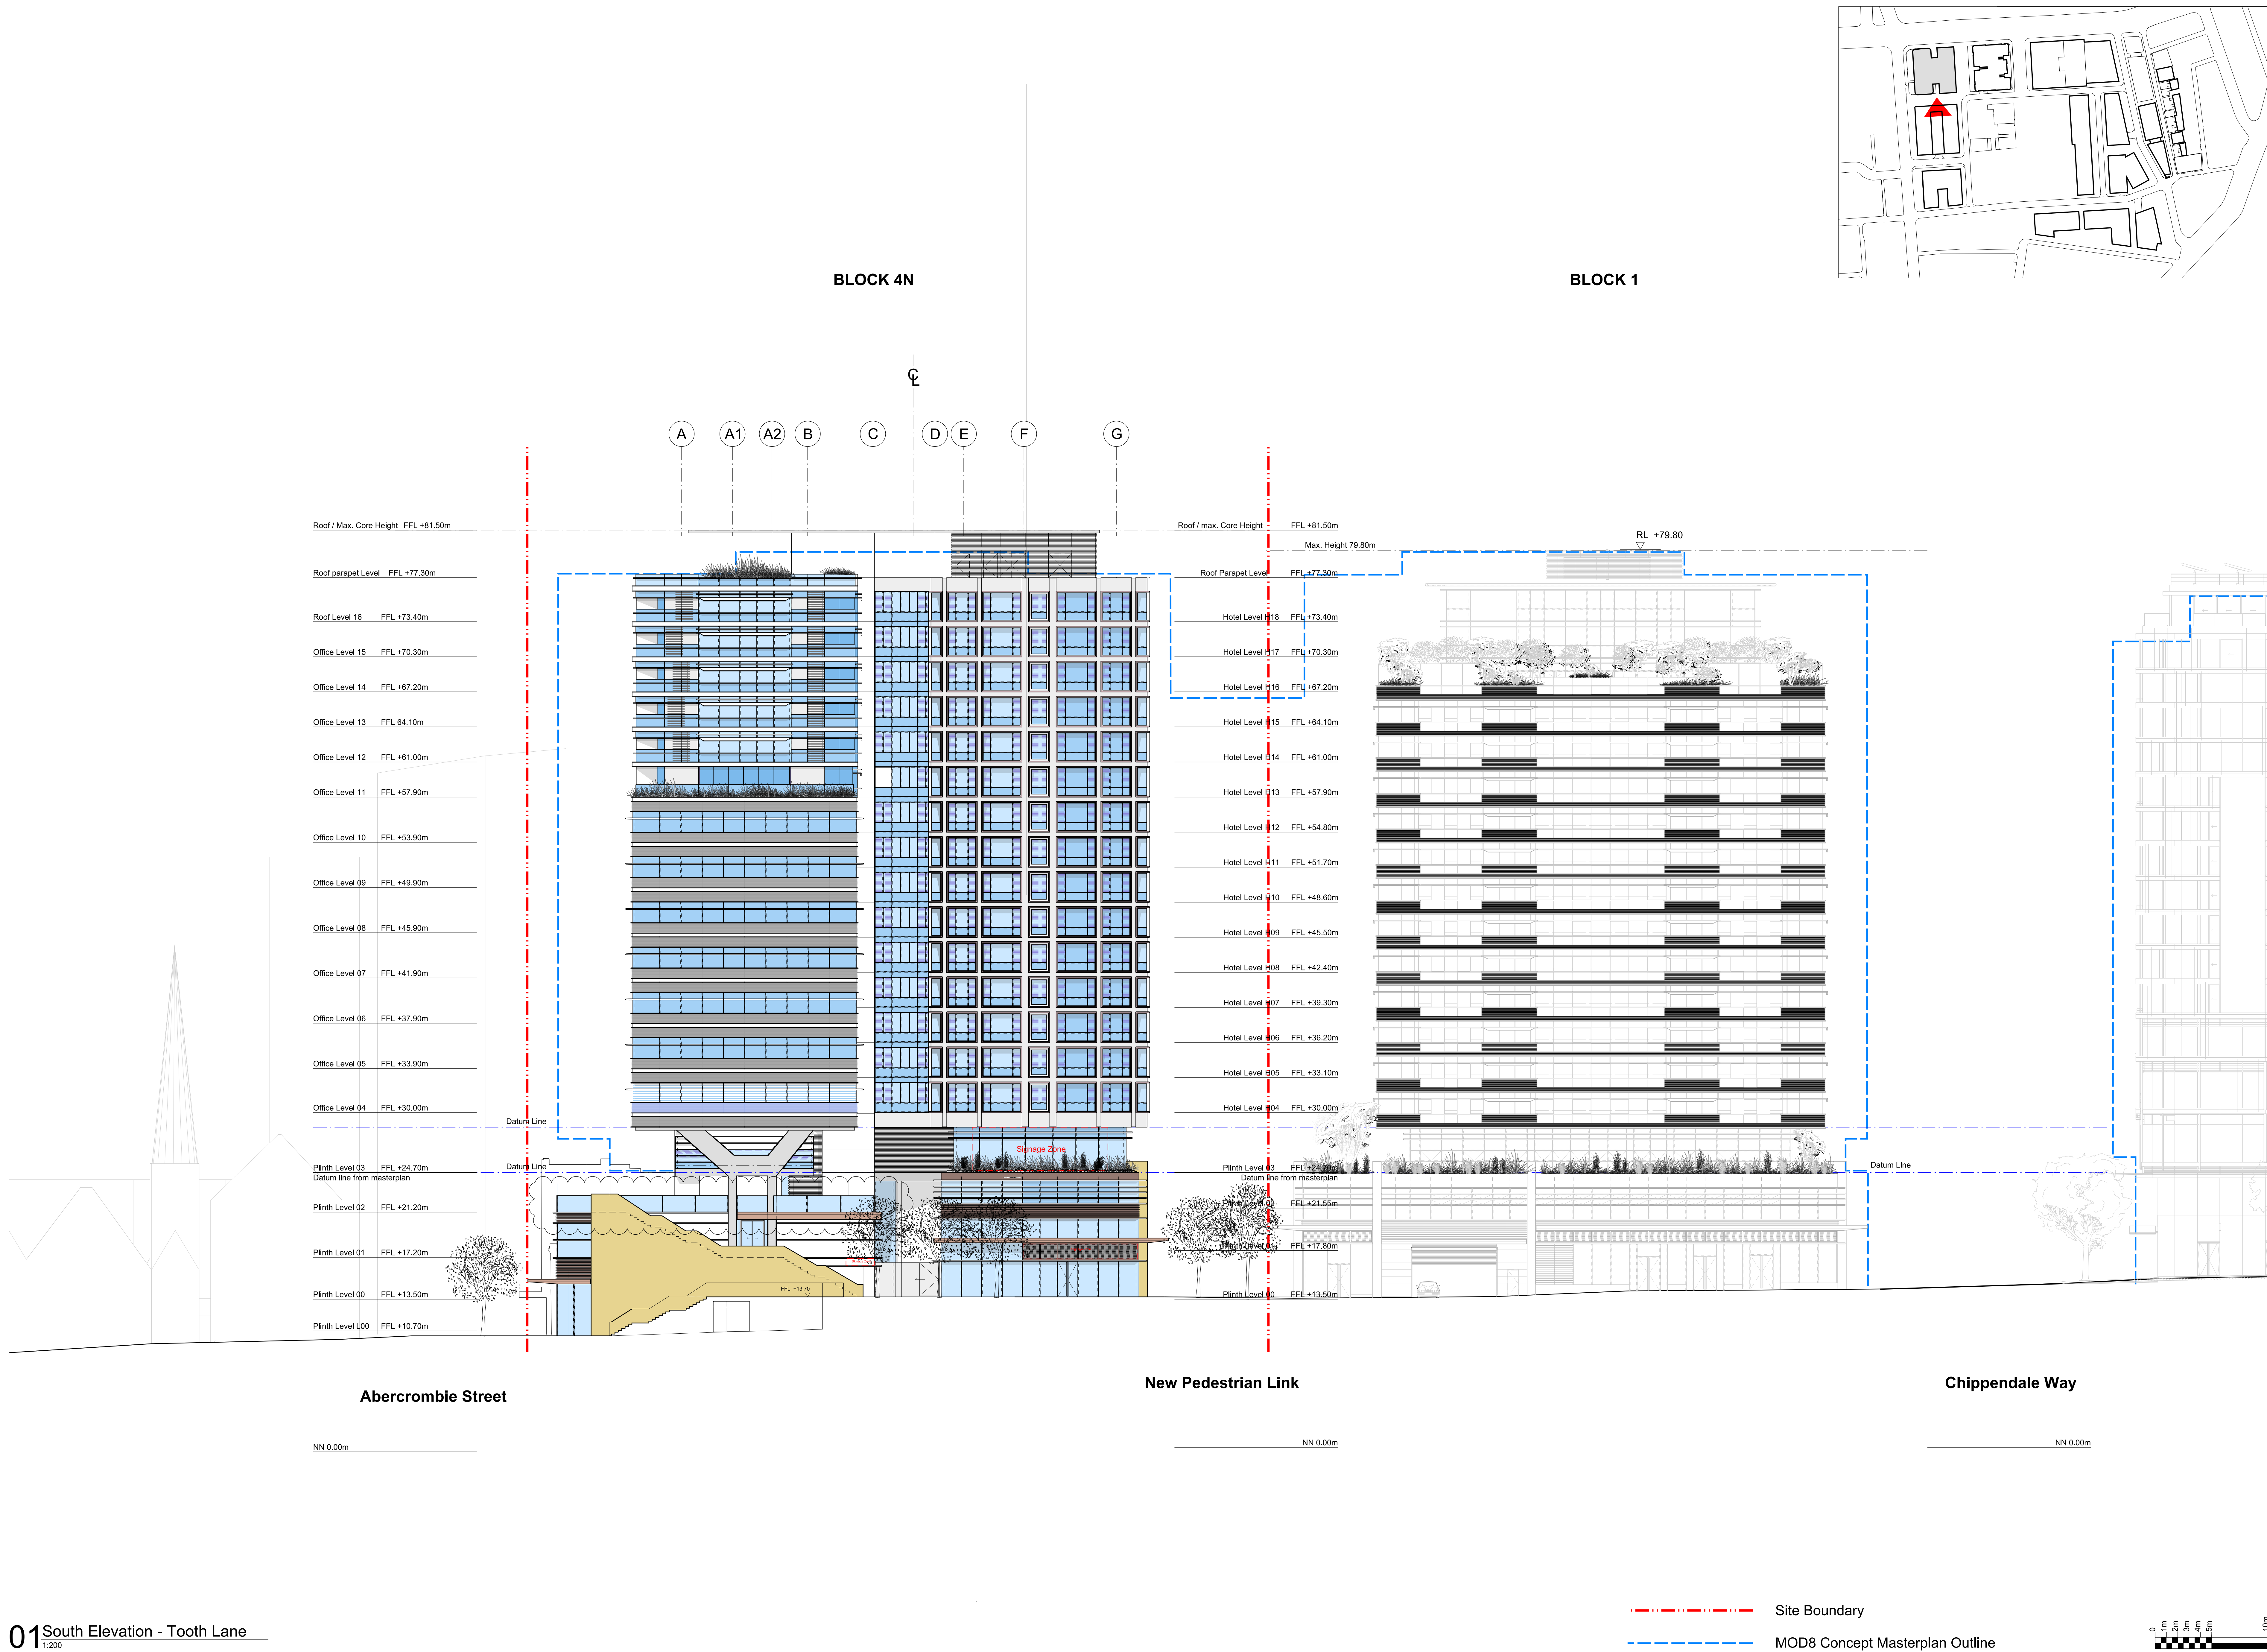

- General Notes
1. Do not scale drawings. Dimensions govern.
 2. All dimensions are in millimetres unless noted otherwise.
 3. All dimensions shall be verified on site before proceeding with the work.
 4. Foster + Partners shall be notified in writing of any discrepancies.
 5. Any areas indicated on this sheet are approximate and indicative only.

Rev.	Date	Reason For Issue	Chk
02	26/06/15	SSD APPLICATION GFA revision	RP
01	16/06/15	SSD APPLICATION revision	RP
00	15/10/14	SSD APPLICATION	RP

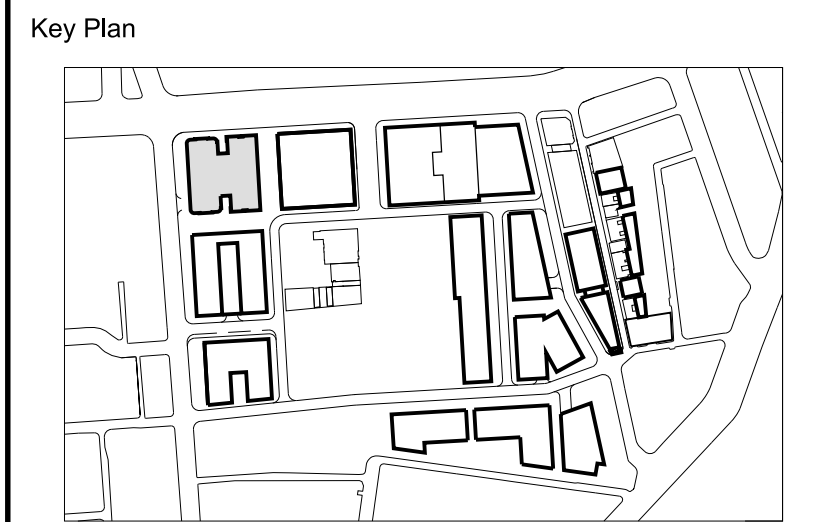

FRASERS PROPERTY

Project Frasers Broadway
20 - 102 Broadway Sydney NSW 2000

Client Frasers Broadway
L11, 488 Kent Street Sydney NSW 2000
T: 02 8823 8800 F: 02 8823 8801

Architect
Foster + Partners
Riverside, 22 Hester Road
London SW11 4AN
T +44 (0)20 7738 0455
F +44 (0)20 7738 1107

Local Collaborating Architect
PTW Architects
Level 17, 9 Castlereagh St
Sydney NSW 2000 Australia
T +61 (0)2 92325877
F +61 (0)2 9221 4139
www.ptw.com.au



Block 4N
South Elevation (03)
Tooth Lane

Project No.	Scale @ A0	Date	Drawn By
2094	1:200	15/10/14	LB
Number			Revision
PA - A4 - 2052			02

© Foster + Partners 2008


26-JUN-2015 16:24

W:\Clients\Bock - JNSSDA - Planning drawings\PA-A4-2055.dgn

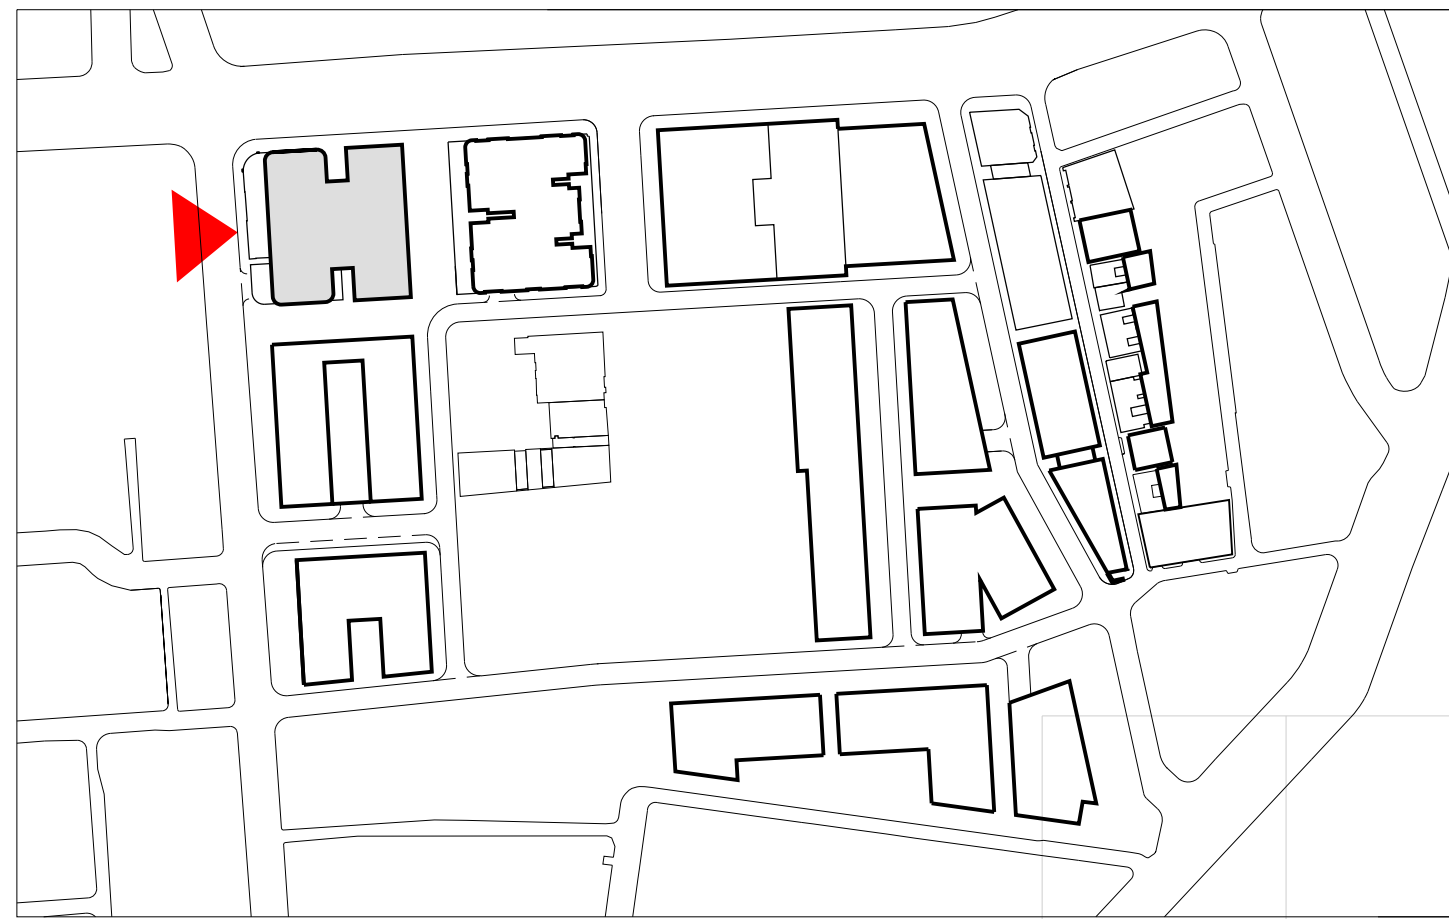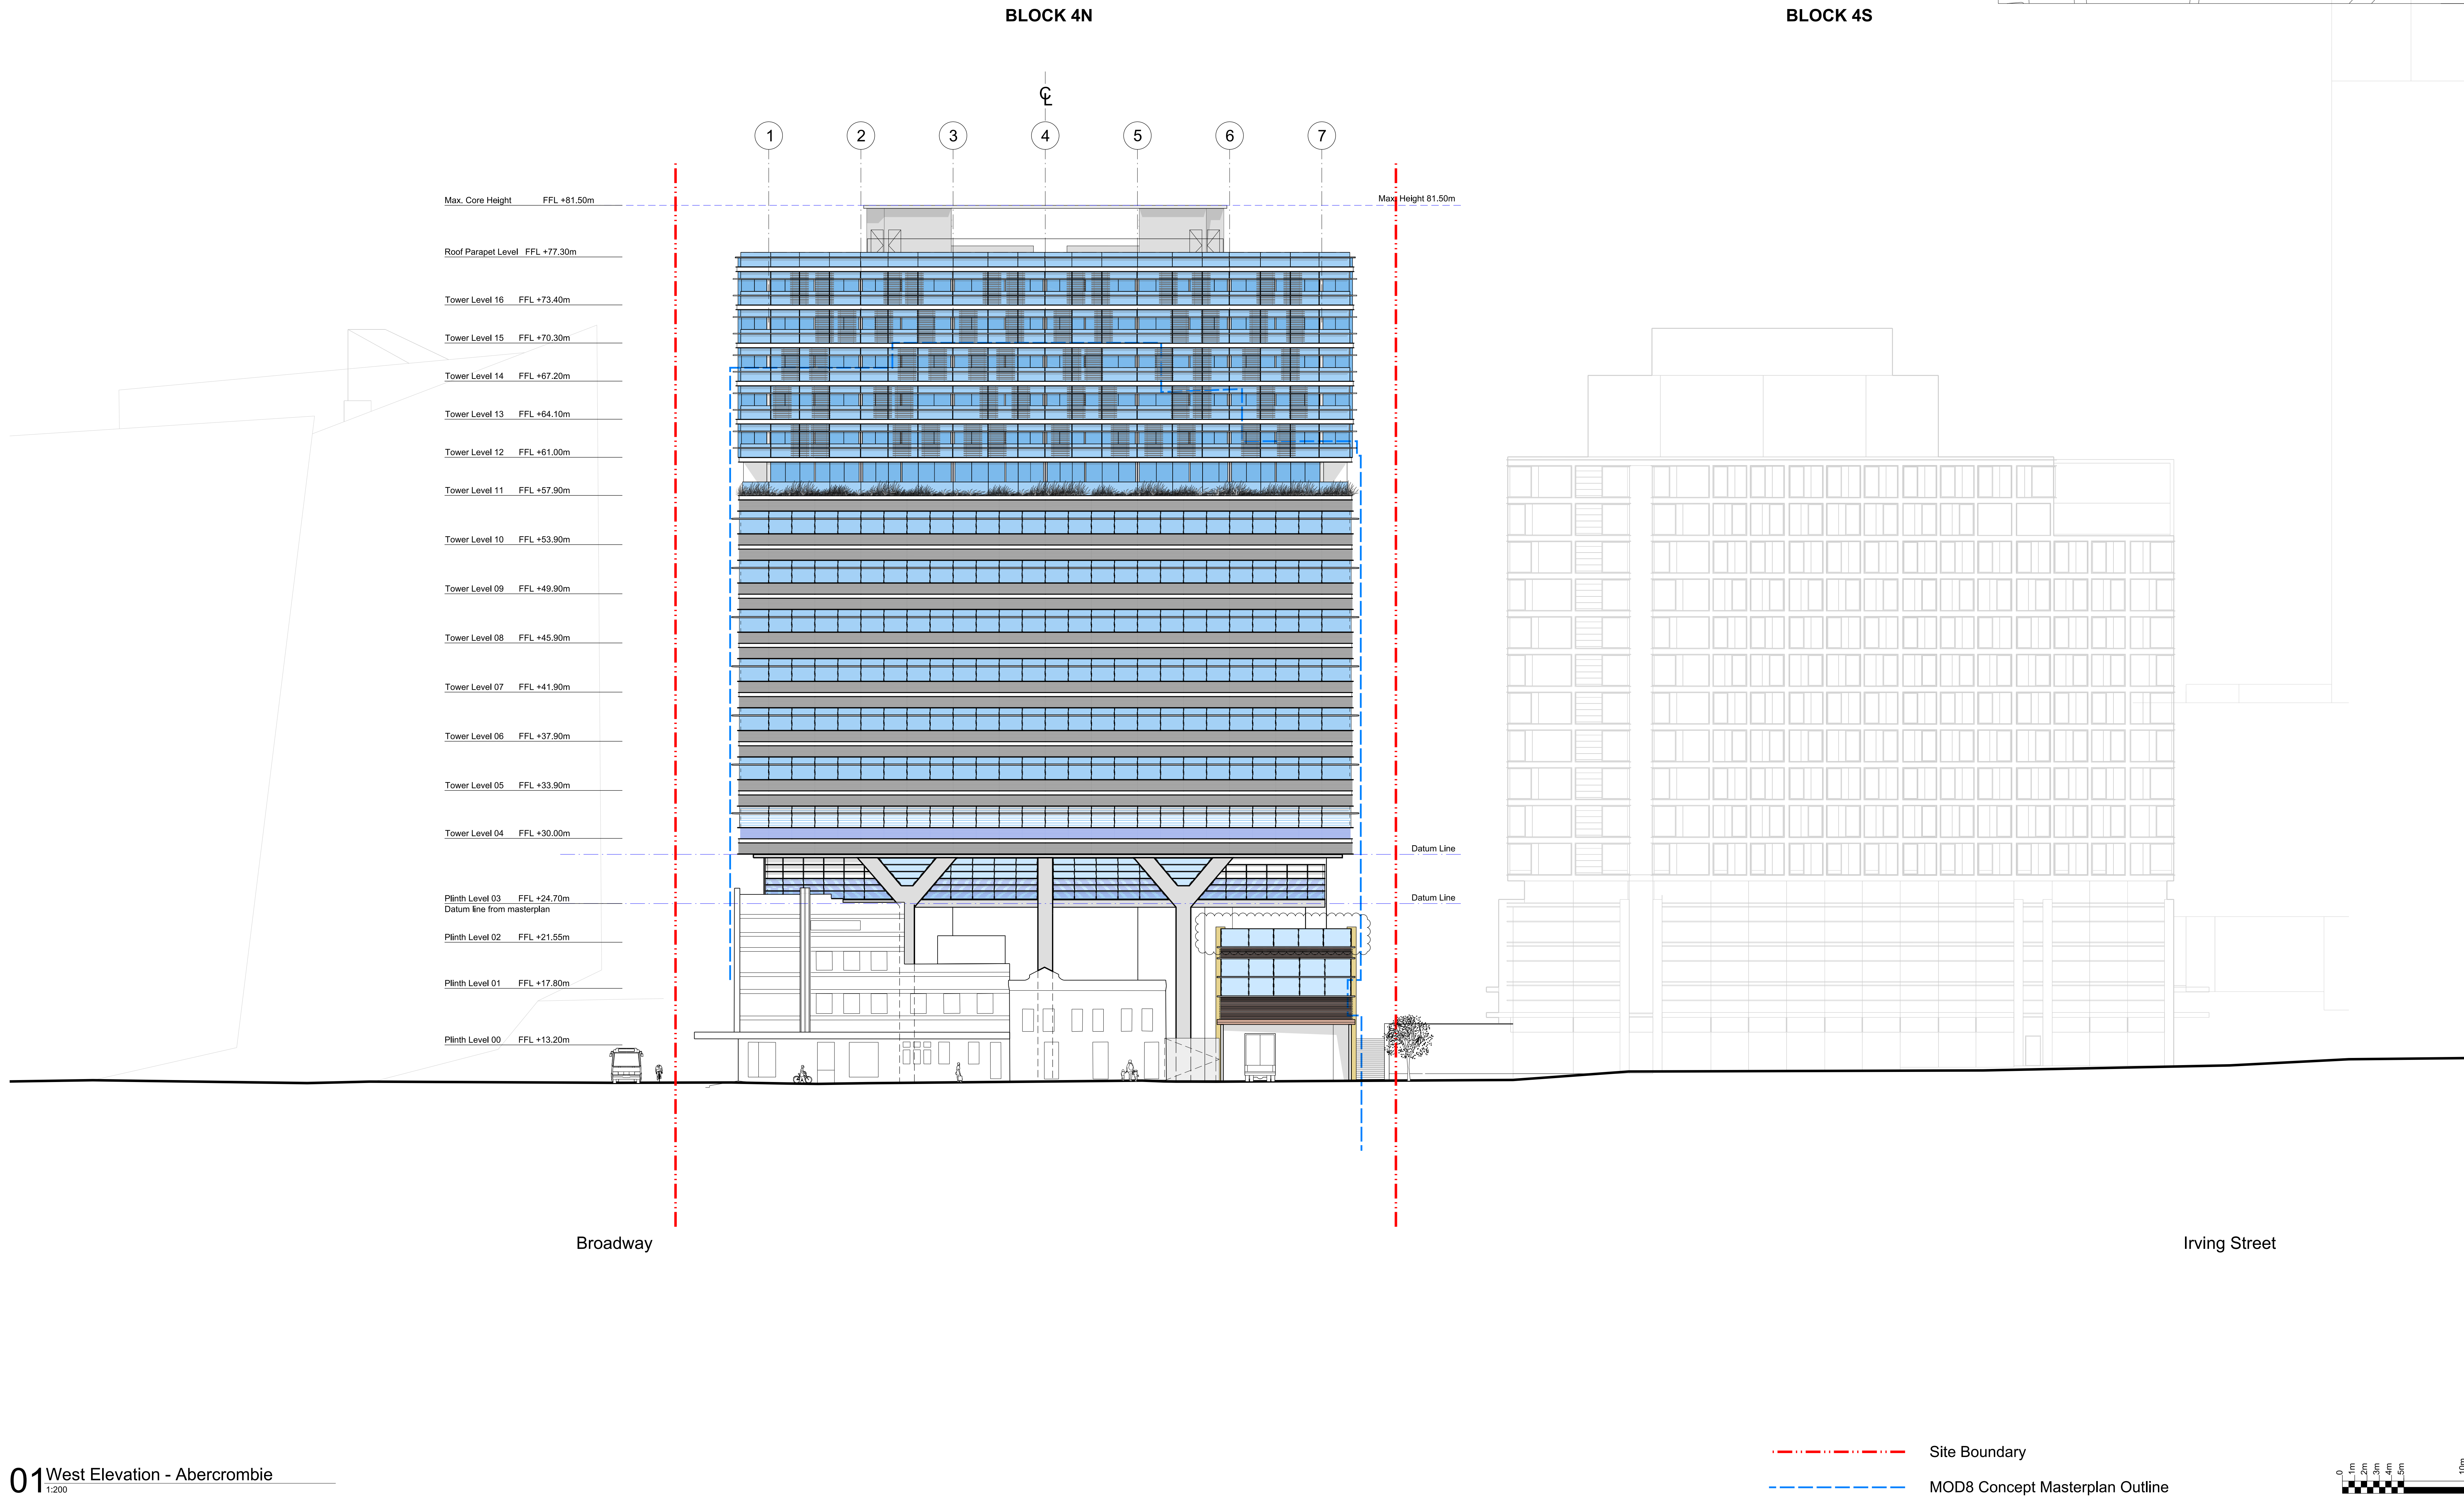

- General Notes
1. Do not scale drawings. Dimensions govern.
 2. All dimensions are in millimetres unless noted otherwise.
 3. All dimensions shall be verified on site before proceeding with the work.
 4. Foster + Partners shall be notified in writing of any discrepancies.
 5. Any areas indicated on this sheet are approximate and indicative only.

Rev.	Date	Reason For Issue	Chk
02	26/06/15	SSD APPLICATION GFA revision	RP
01	17/06/15	SSD APPLICATION revision	RP
00	15/10/14	SSD APPLICATION	RP

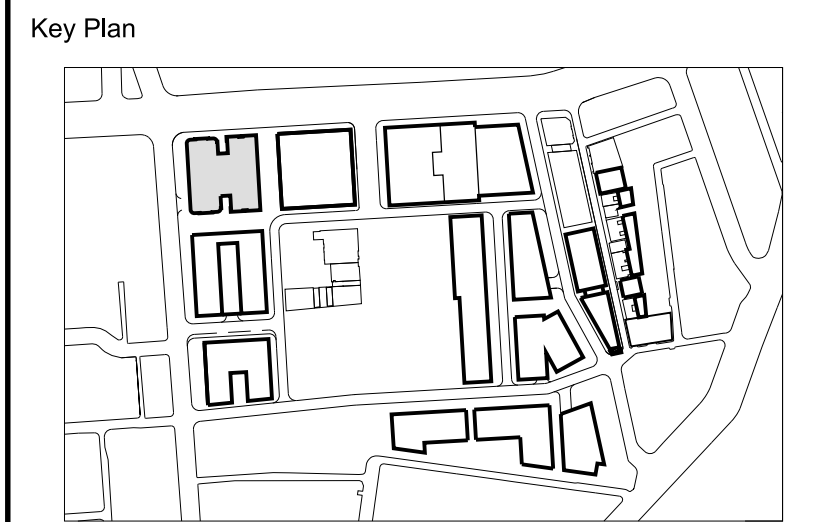

FRASERS PROPERTY

Project Frasers Broadway
20 - 102 Broadway Sydney NSW 2000

Client Frasers Broadway
L11, 488 Kent Street Sydney NSW 2000
T: 02 8823 8800 F: 02 8823 8801

Architect

Foster + Partners

Riverside, 22 Hester Road
London SW11 4AN
T +44 (0)20 7738 0455
F +44 (0)20 7738 1107

Local Collaborating Architect

PTW Architects

Level 17, 9 Castlereagh St
Sydney NSW 2000 Australia
T +61 (0)2 92325877
F +61 (0)2 9221 4139
www.ptw.com.au

Block 4N
West Elevation (04)
Abercrombie

Project No.	Scale @ A0	Date	Drawn By
2094	1:200	15/10/14	LB
Number	Revision		
PA - A4 - 2053	02		

01 West Elevation - Abercrombie
1:200