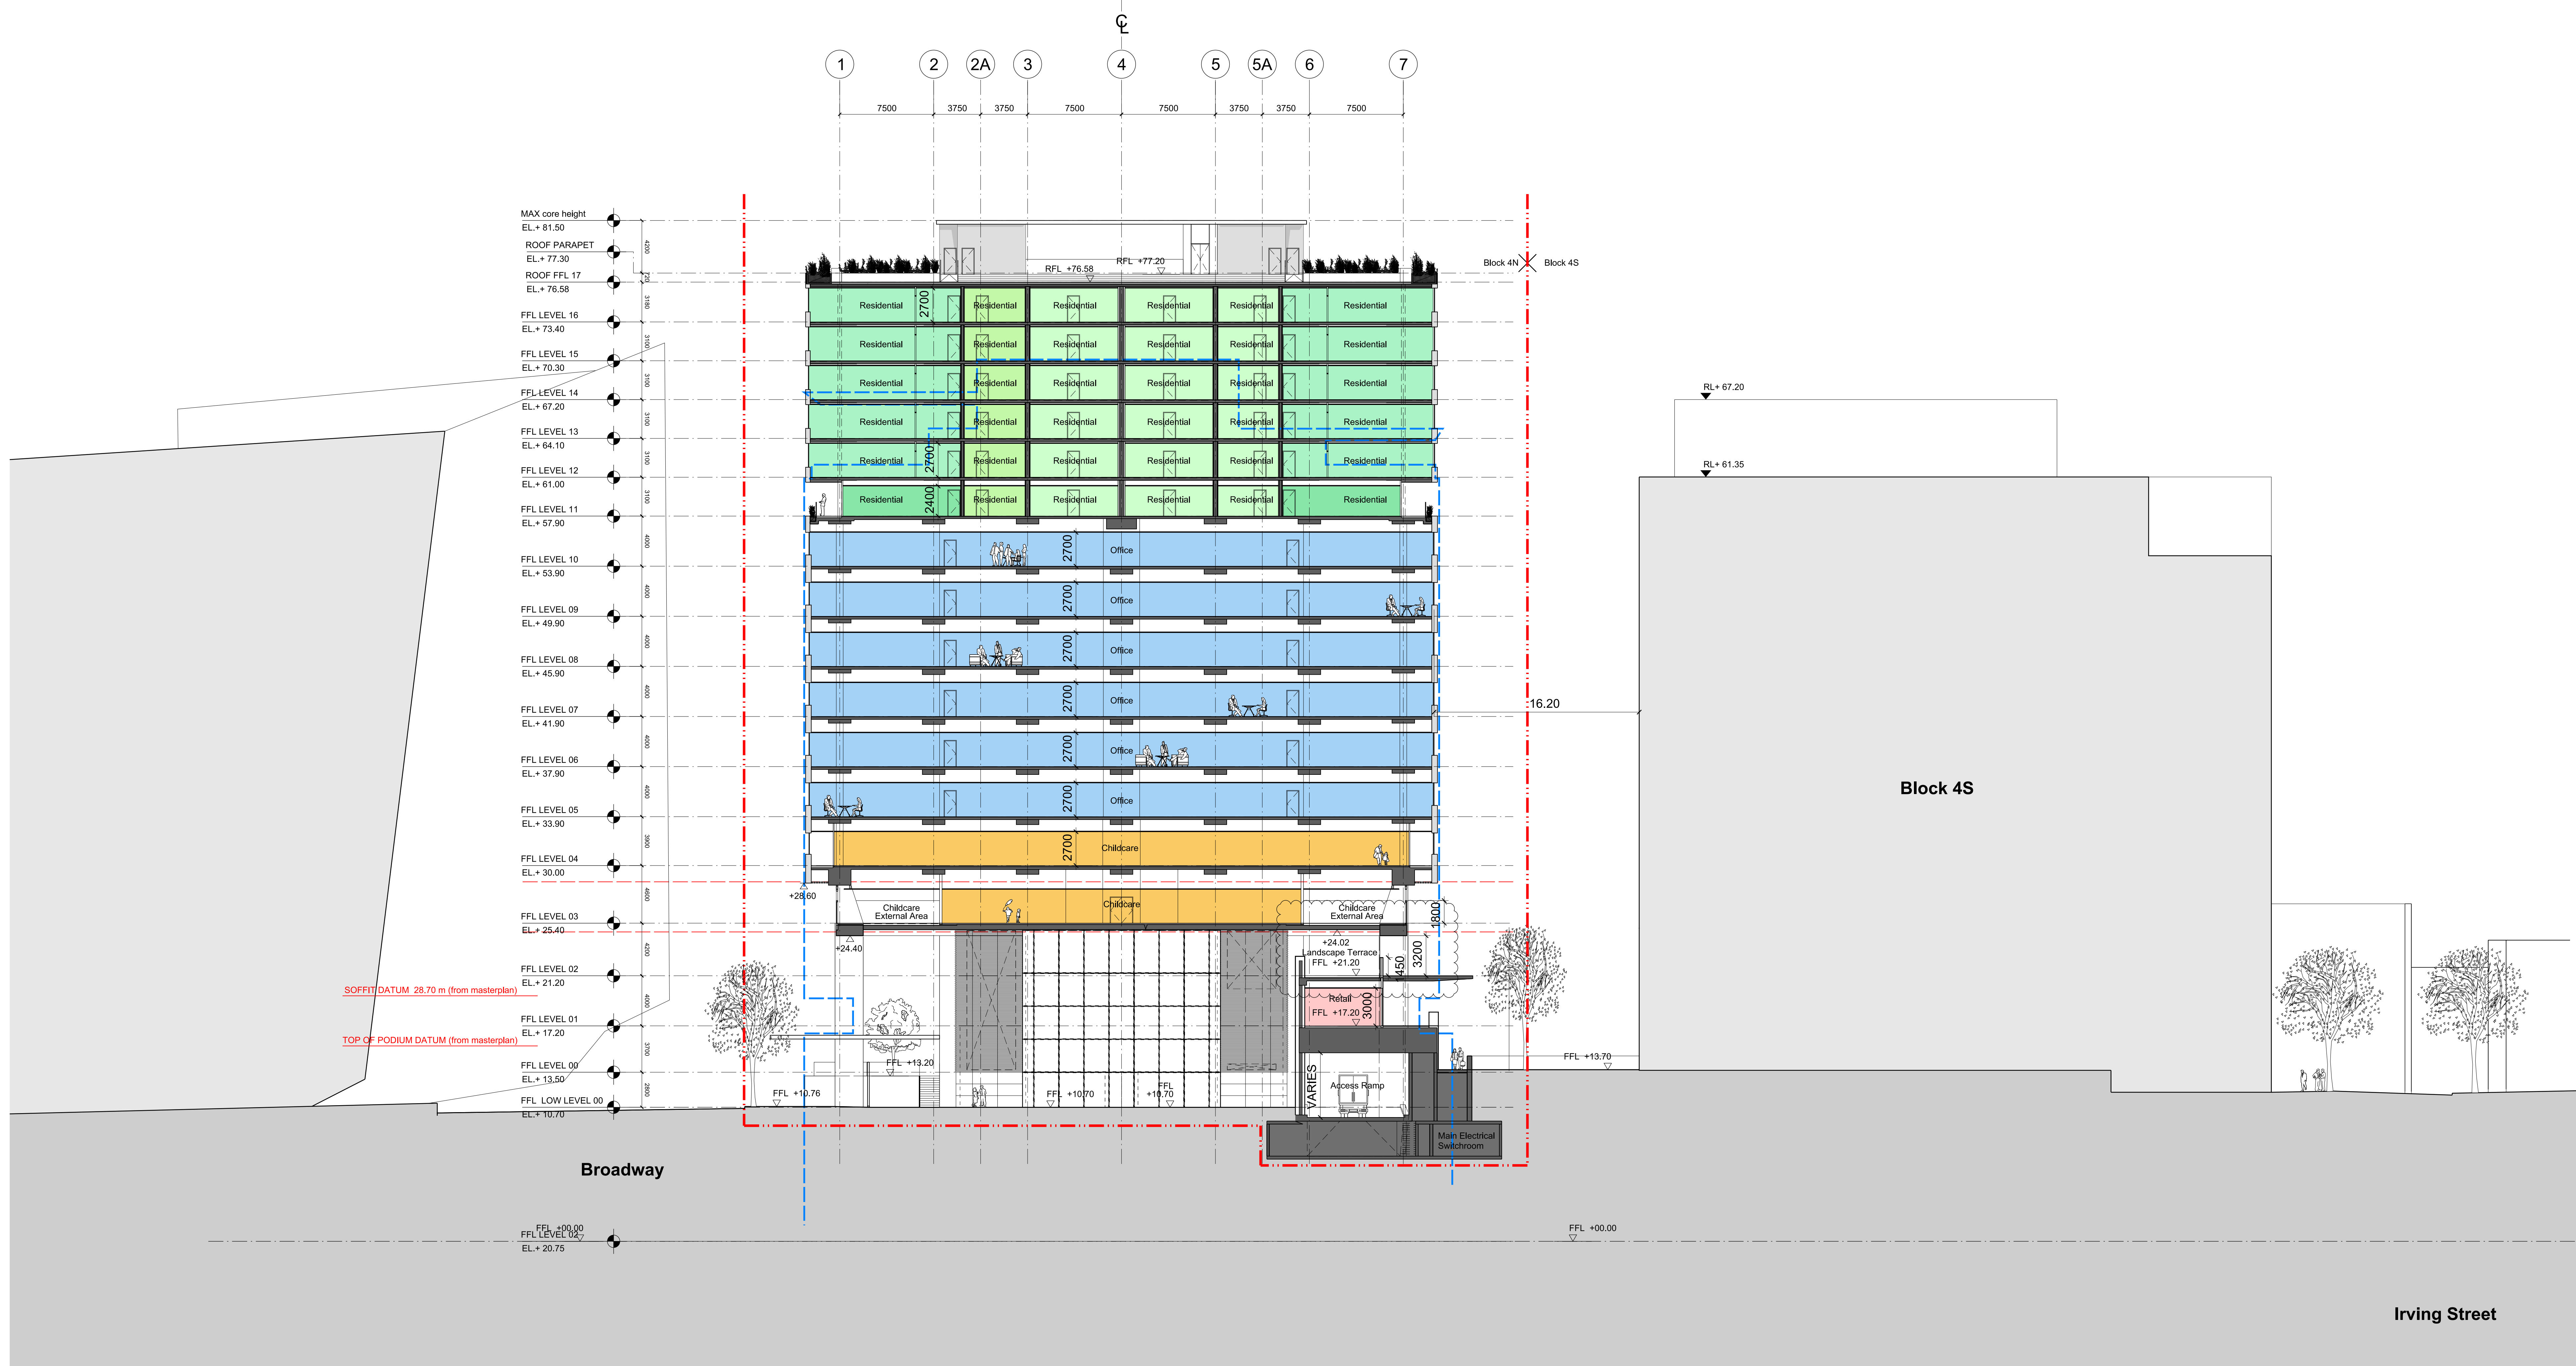
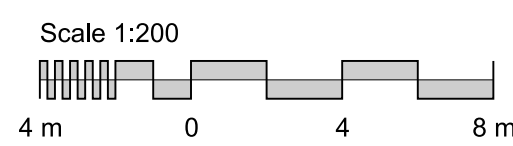


01B4N Section 02
1:200

General Notes

1. Do not scale drawings. Dimensions govern.
2. All dimensions are in millimetres unless noted otherwise.
3. All dimensions shall be verified on site before proceeding with the work.
4. Foster + Partners shall be notified in writing of any discrepancies.
5. Any areas indicated on this sheet are approximate and indicative only.

	Key
	Concept Plan Envelope
	Site Boundary
	Concrete Structure
	1-Bedroom Apartment
	1-Bedroom + Study Apartment
	2-Bedroom Apartment
	2-Bedroom / Dual Key Apartment
	Retail
	Childcare
	Office

[illegible]

01	26/06/15	SSD APPLICATION GFA revision	RP
00	15/10/14	SSD Application	RP
Rev.	Date	Reason For Issue	Chk

For information



FRASERS PROPERTY

Project Frasers Broadway
20 - 102 Broadway Sydney NSW 2000

Client Frasers Broadway
L11, 488 Kent Street Sydney NSW 2000
T: 02 8823 8800 F: 02 8823 8801

Architect
Foster + Partners

Riverside, 22 Hester Road
London SW11 4AN
T +44 (0)20 7738 0455
F +44 (0)20 7738 1107

Local Collaborating Architect

PTW Architects

Level 17, 9 Castlereagh St
Sydney NSW 2000 Australia
T +61 (0)2 92325877
F +61 (0)2 9221 4139
www.ptw.com.au

Block 4N
Section 02
North-South Section
through Office/ Residential

Project No. 2094	Scale @ A0 1:200	Date 03/10/14	Drawn By JB
Number PA-A4-2251			Revision 01

Foster + Partners 2008 26-JUN-2015 17:40

[illegible]

Key Plan

02

Project Frasers Broadway
20 - 102 Broadway Sydney NSW 2000


Client Frasers Broadway
L11, 488 Kent Street Sydney NSW 2000
T: 02 8823 8800 F: 02 8823 8801

Local Collaborating Architect

PTW Architects

Level 17, 9 Castlereagh St
Sydney NSW 2000 Australia
T +61 (0)2 92325877
F +61 (0)2 9221 4139
www.ptw.com.au

Project No. 2094	Scale @ A0 1:200	Date 03/10/14	Drawn By JB
Number PA-A4-2252			Revision 01

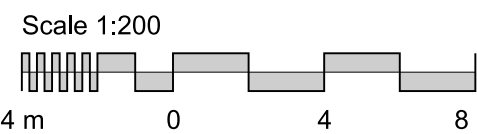01B4N Section 03
1:200

01	26/06/15	SSD APPLICATION GFA revision	RP
00	15/10/14	SSD Application	RP
Rev.	Date	Reason For Issue	Chk

Key Plan

The Key Plan is a map of the study area and its surrounding urban context. The study area is highlighted in red, showing its location relative to the city center and major roads. The map includes labels for 'City Center', 'Major Road', and 'Study Area'.

Project Frasers Broadway
20 - 102 Broadway Sydney NSW 2000


Client Frasers Broadway
L11, 488 Kent Street Sydney NSW 2000
T: 02 8823 8800 F: 02 8823 8801


Local Collaborating Architect

PTW Architects

Level 17, 9 Castlereagh St
Sydney NSW 2000 Australia
T +61 (0)2 92325877
F +61 (0)2 9221 4139
www.ptw.com.au

Project No. 2094	Scale @ A0 1:200	Date 03/10/14	Drawn By JB
Number PA-A4-2253			Revision 01

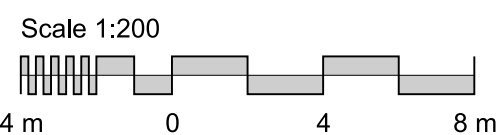01B4N / B1 Section 04
1:200

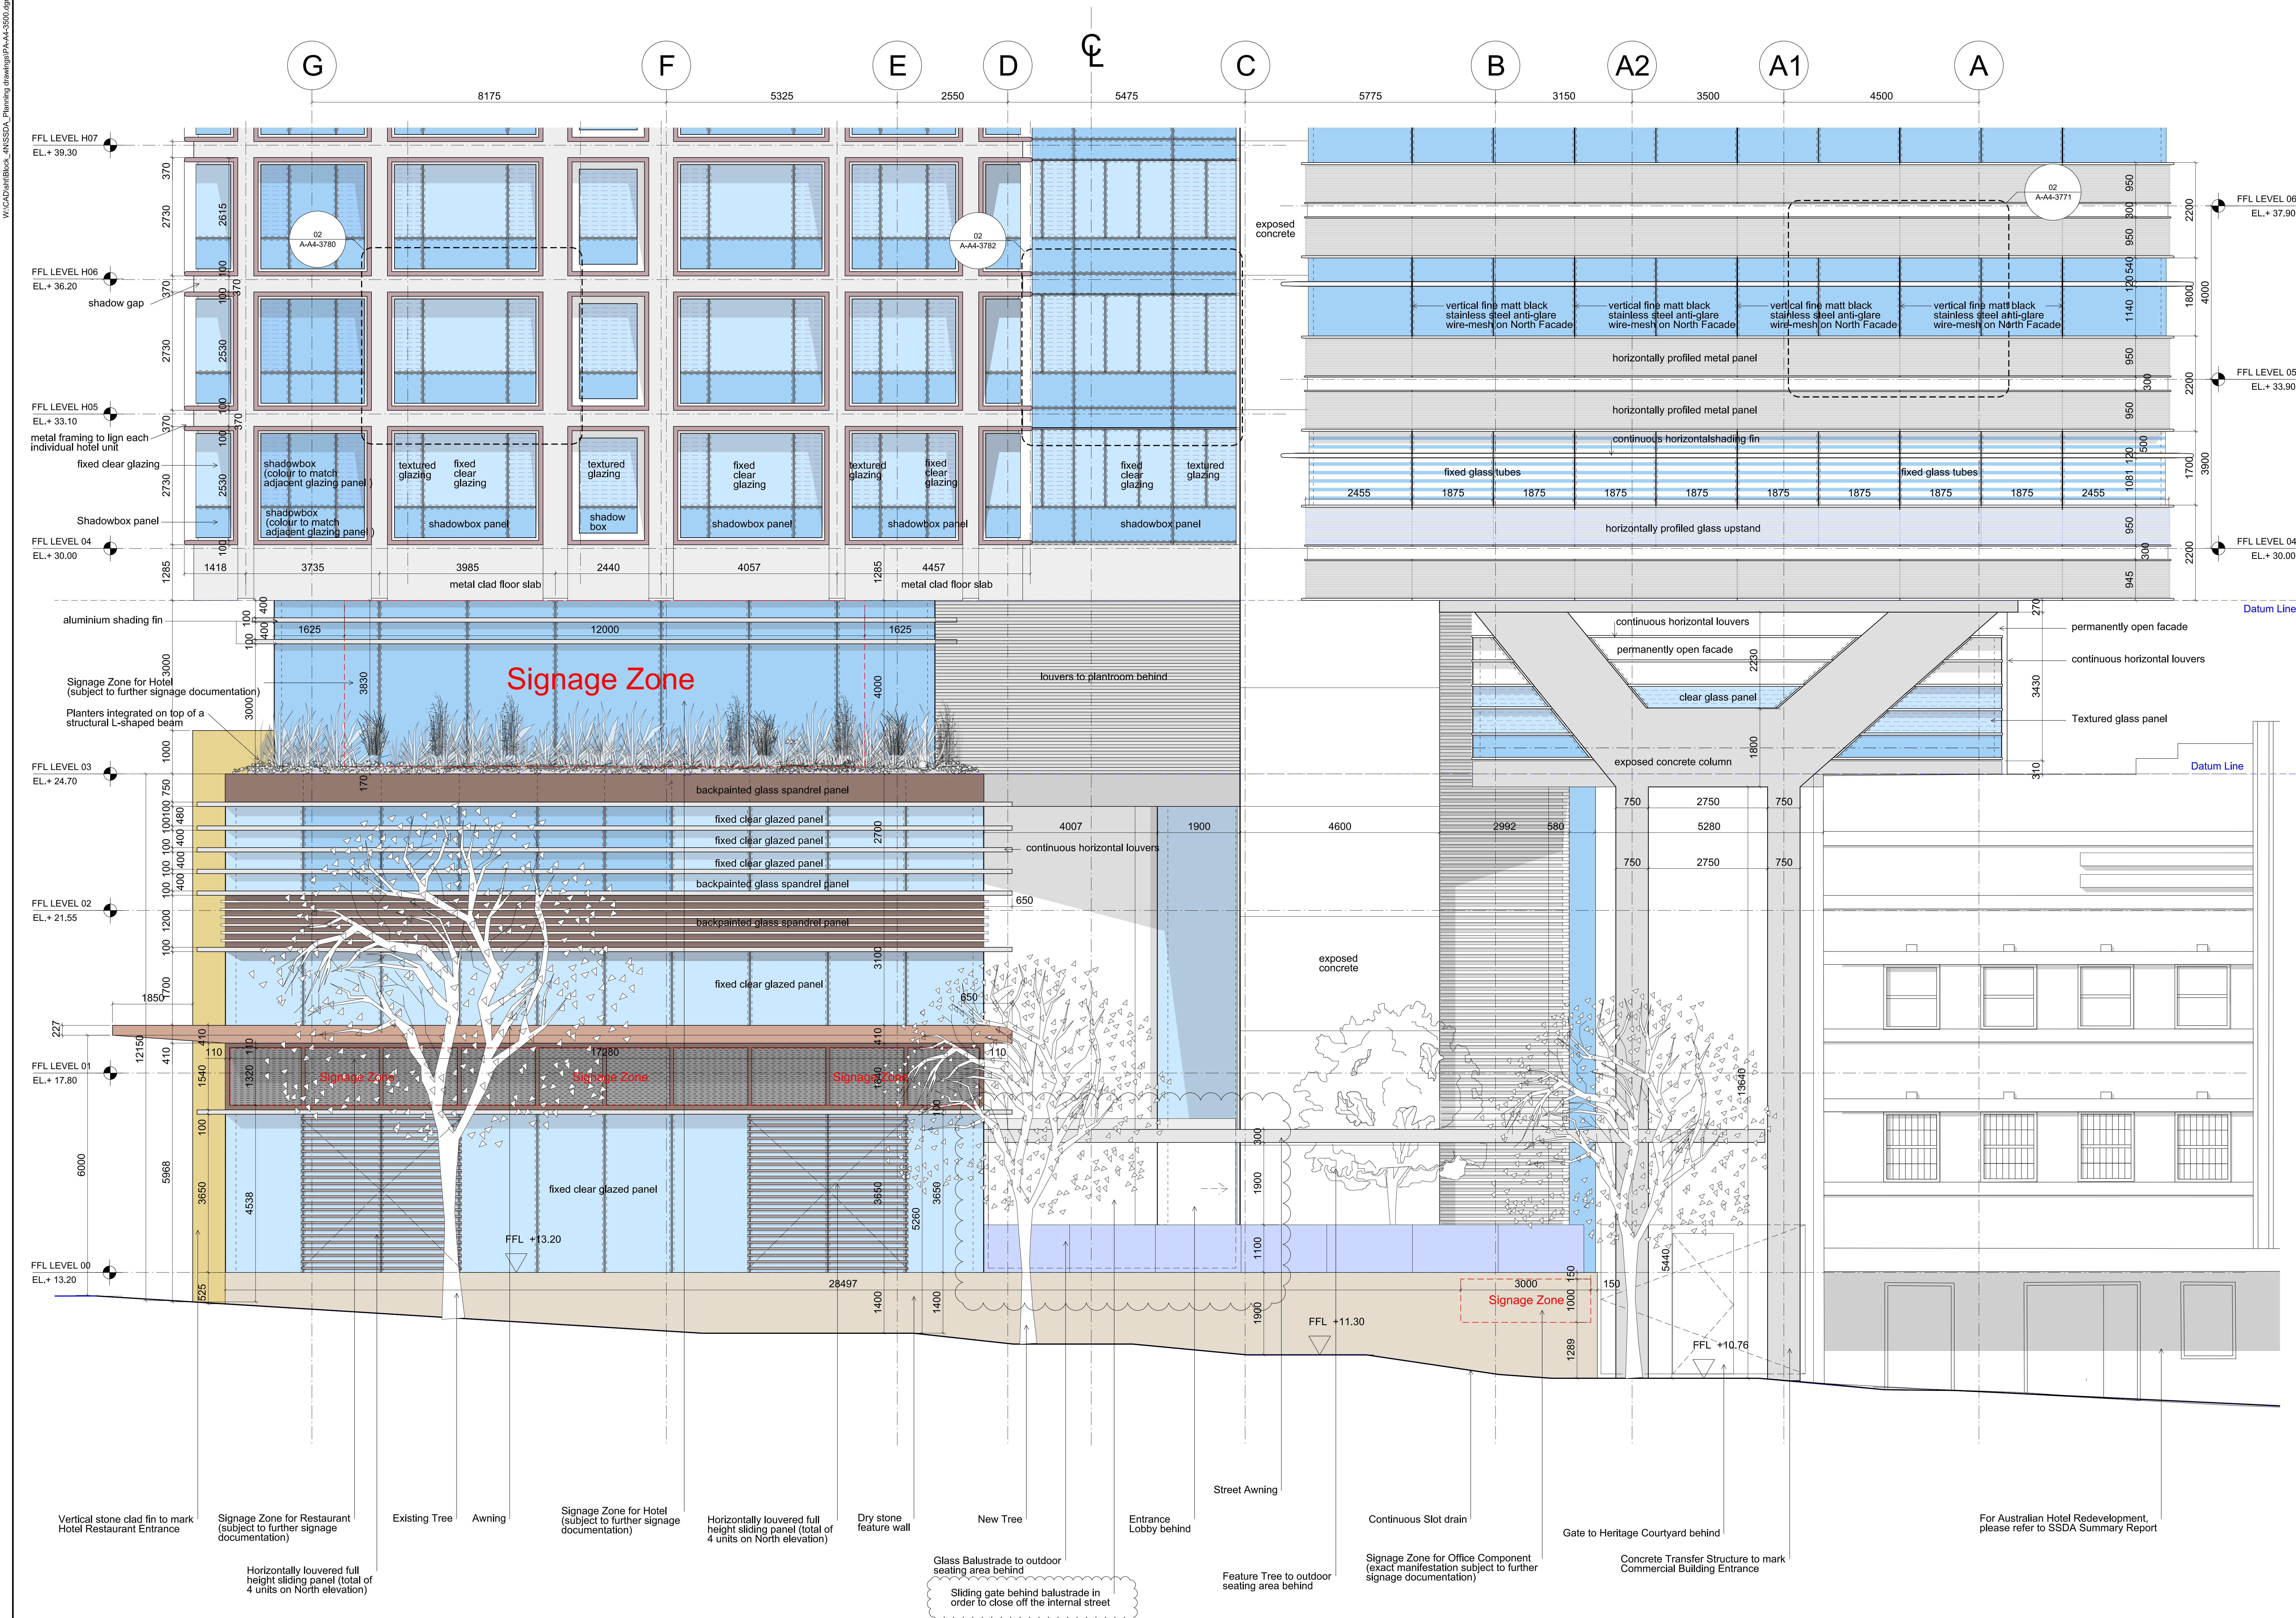


01 North Elevation - Broadway

Please note; all elevations to be perceived as diagrams,
for proposed colours and materiality of this facade please
refer to visualisations PA-A4-3990-3992

General Notes
1. Do not scale drawings. Dimensions govern. 2. All dimensions are in millimetres unless noted otherwise. 3. All dimensions shall be verified on site before proceeding with the work. 4. Foster + Partners shall be notified in writing of any discrepancies. 5. Any areas indicated on this sheet are approximate and indicative only.

02	26/06/15	SSD APPLICATION GFA revision	RP
01	17/06/15	SSD APPLICATION revision	RP
00	15/10/14	SSD APPLICATION	RP
Rev.	Date	Reason For Issue	Chk

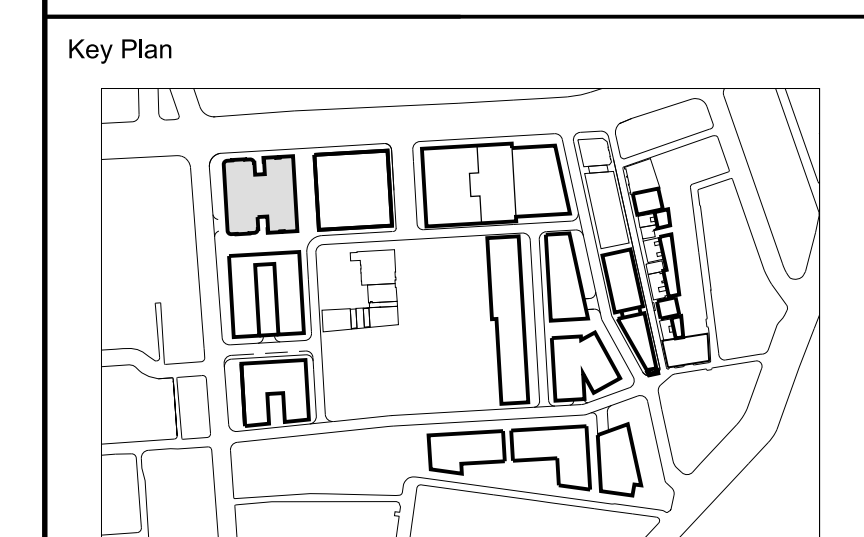

FRASERS PROPERTY

Project Frasers Broadway
20 - 102 Broadway Sydney NSW 2000

Client Frasers Broadway
L11, 488 Kent Street Sydney NSW 2000
T: 02 8823 8800 F: 02 8823 8801

Architect

Foster + Partners

Riverside, 22 Hester Road
London SW11 4AN
T +44 (0)20 7738 0455
F +44 (0)20 7738 1107


Local Collaborating Architect

PTW Architects
Level 17, 9 Castlereagh St
Sydney NSW 2000 Australia
T +61 (0)2 92325877
F +61 (0)2 9221 4139
www.ptw.com.au

Block 4N
Detailed North Elevation (01)
Broadway


Project No. 2094	Scale @ A0 1:50	Date 15/10/14	Drawn By LB
Number PA - A4 - 3500			Revision 02

W:\C:\Users\Buck\ANS\SSDA_Planing drawings\PA-A4-3501.dgn

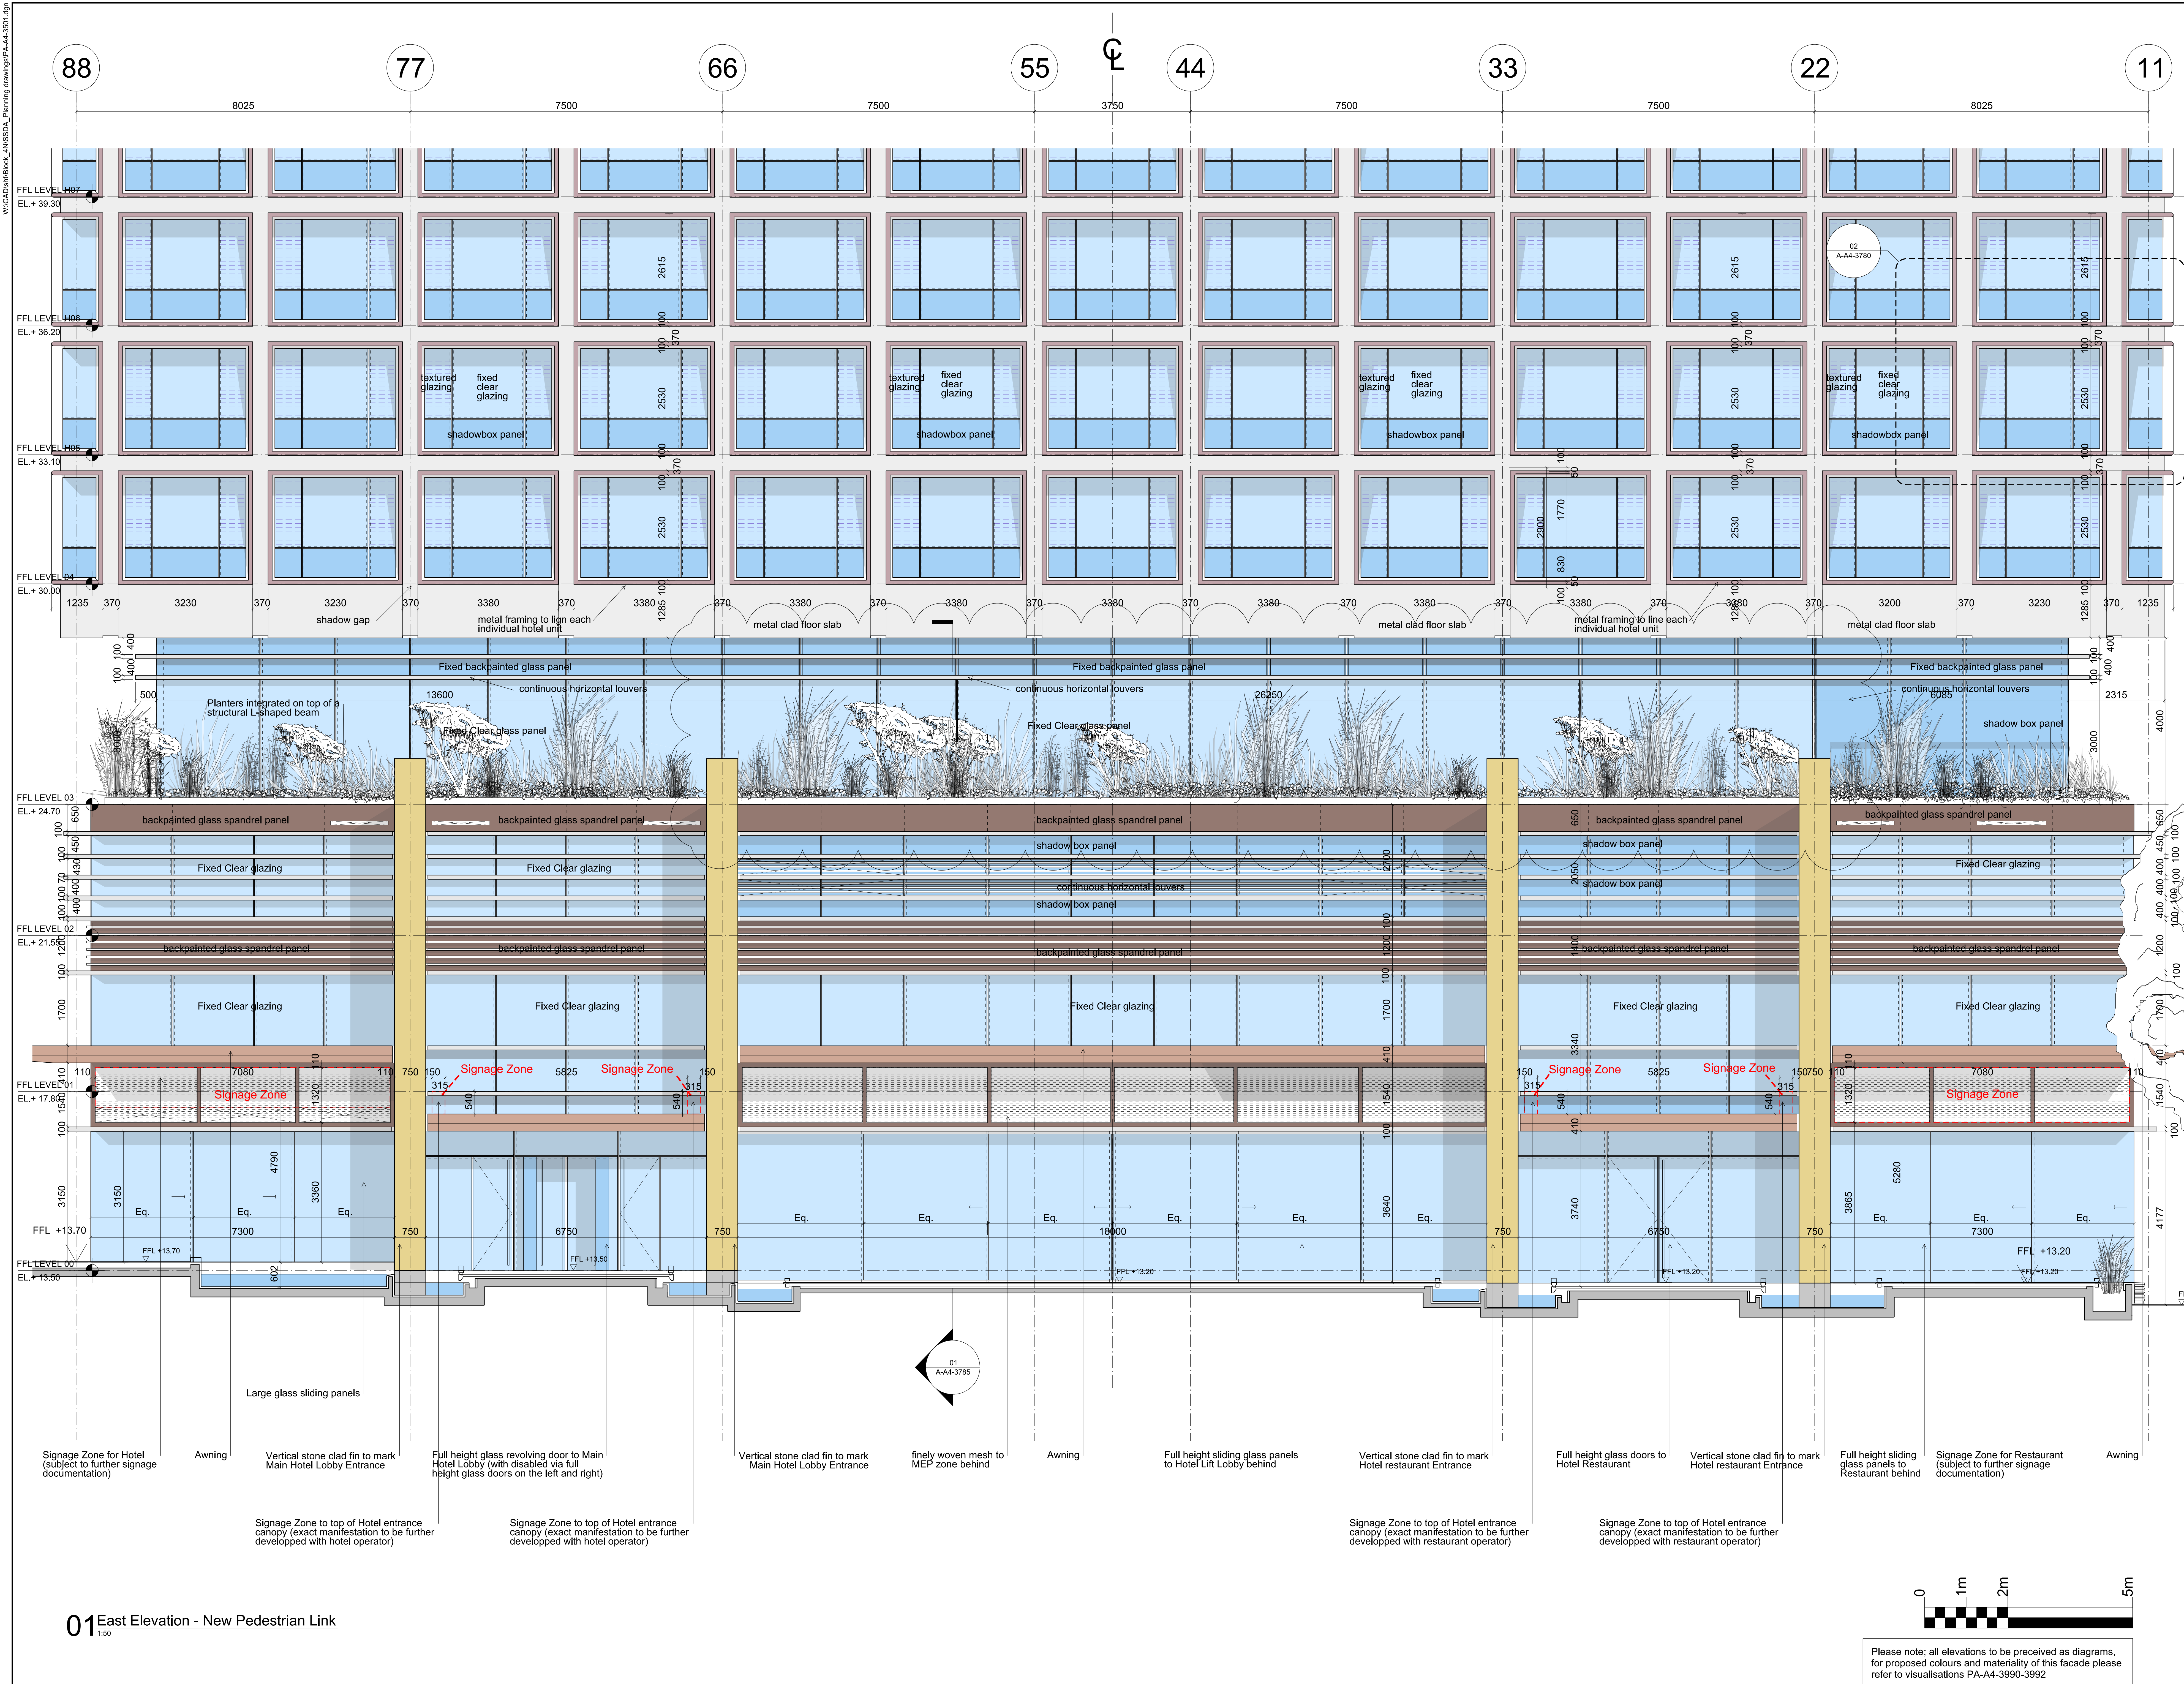

- General Notes
1. Do not scale drawings. Dimensions govern.
 2. All dimensions are in millimetres unless noted otherwise.
 3. All dimensions shall be verified on site before proceeding with the work.
 4. Foster + Partners shall be notified in writing of any discrepancies.
 5. Any areas indicated on this sheet are approximate and indicative only.

Rev.	Date	Reason For Issue	Chk
02	26/06/15	SSD APPLICATION GFA revision	RP
01	17/06/15	SSD APPLICATION revision	RP
00	15/10/14	SSD APPLICATION	RP

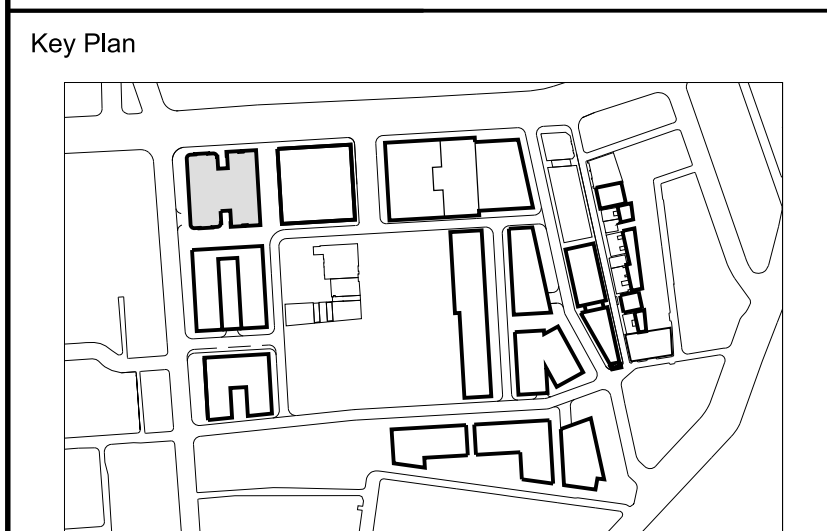

FRASERS PROPERTY

Project Frasers Broadway
20 - 102 Broadway Sydney NSW 2000
Client Frasers Broadway
L11, 488 Kent Street Sydney NSW 2000
T: 02 8823 8800 F: 02 8823 8801


Architect
Foster + Partners
Riverside, 22 Hester Road
London SW11 4AN
T +44 (0)20 7738 0455
F +44 (0)20 7738 1107

Local Collaborating Architect
PTW Architects
Level 17, 9 Castlereagh St
Sydney NSW 2000 Australia
T +61 (0)2 92325877
F +61 (0)2 9221 4139
www.ptw.com.au

Block 4N
Detailed East Elevation (02)
Link with Block 1

Project No.	Scale @ A0	Date	Drawn By
2094	1:50	15/10/14	LB
Number			Revision
PA - A4 - 3501			02

W:\Clients\Black ANSSDA Planning drawings\PA-A4-3502.dgn

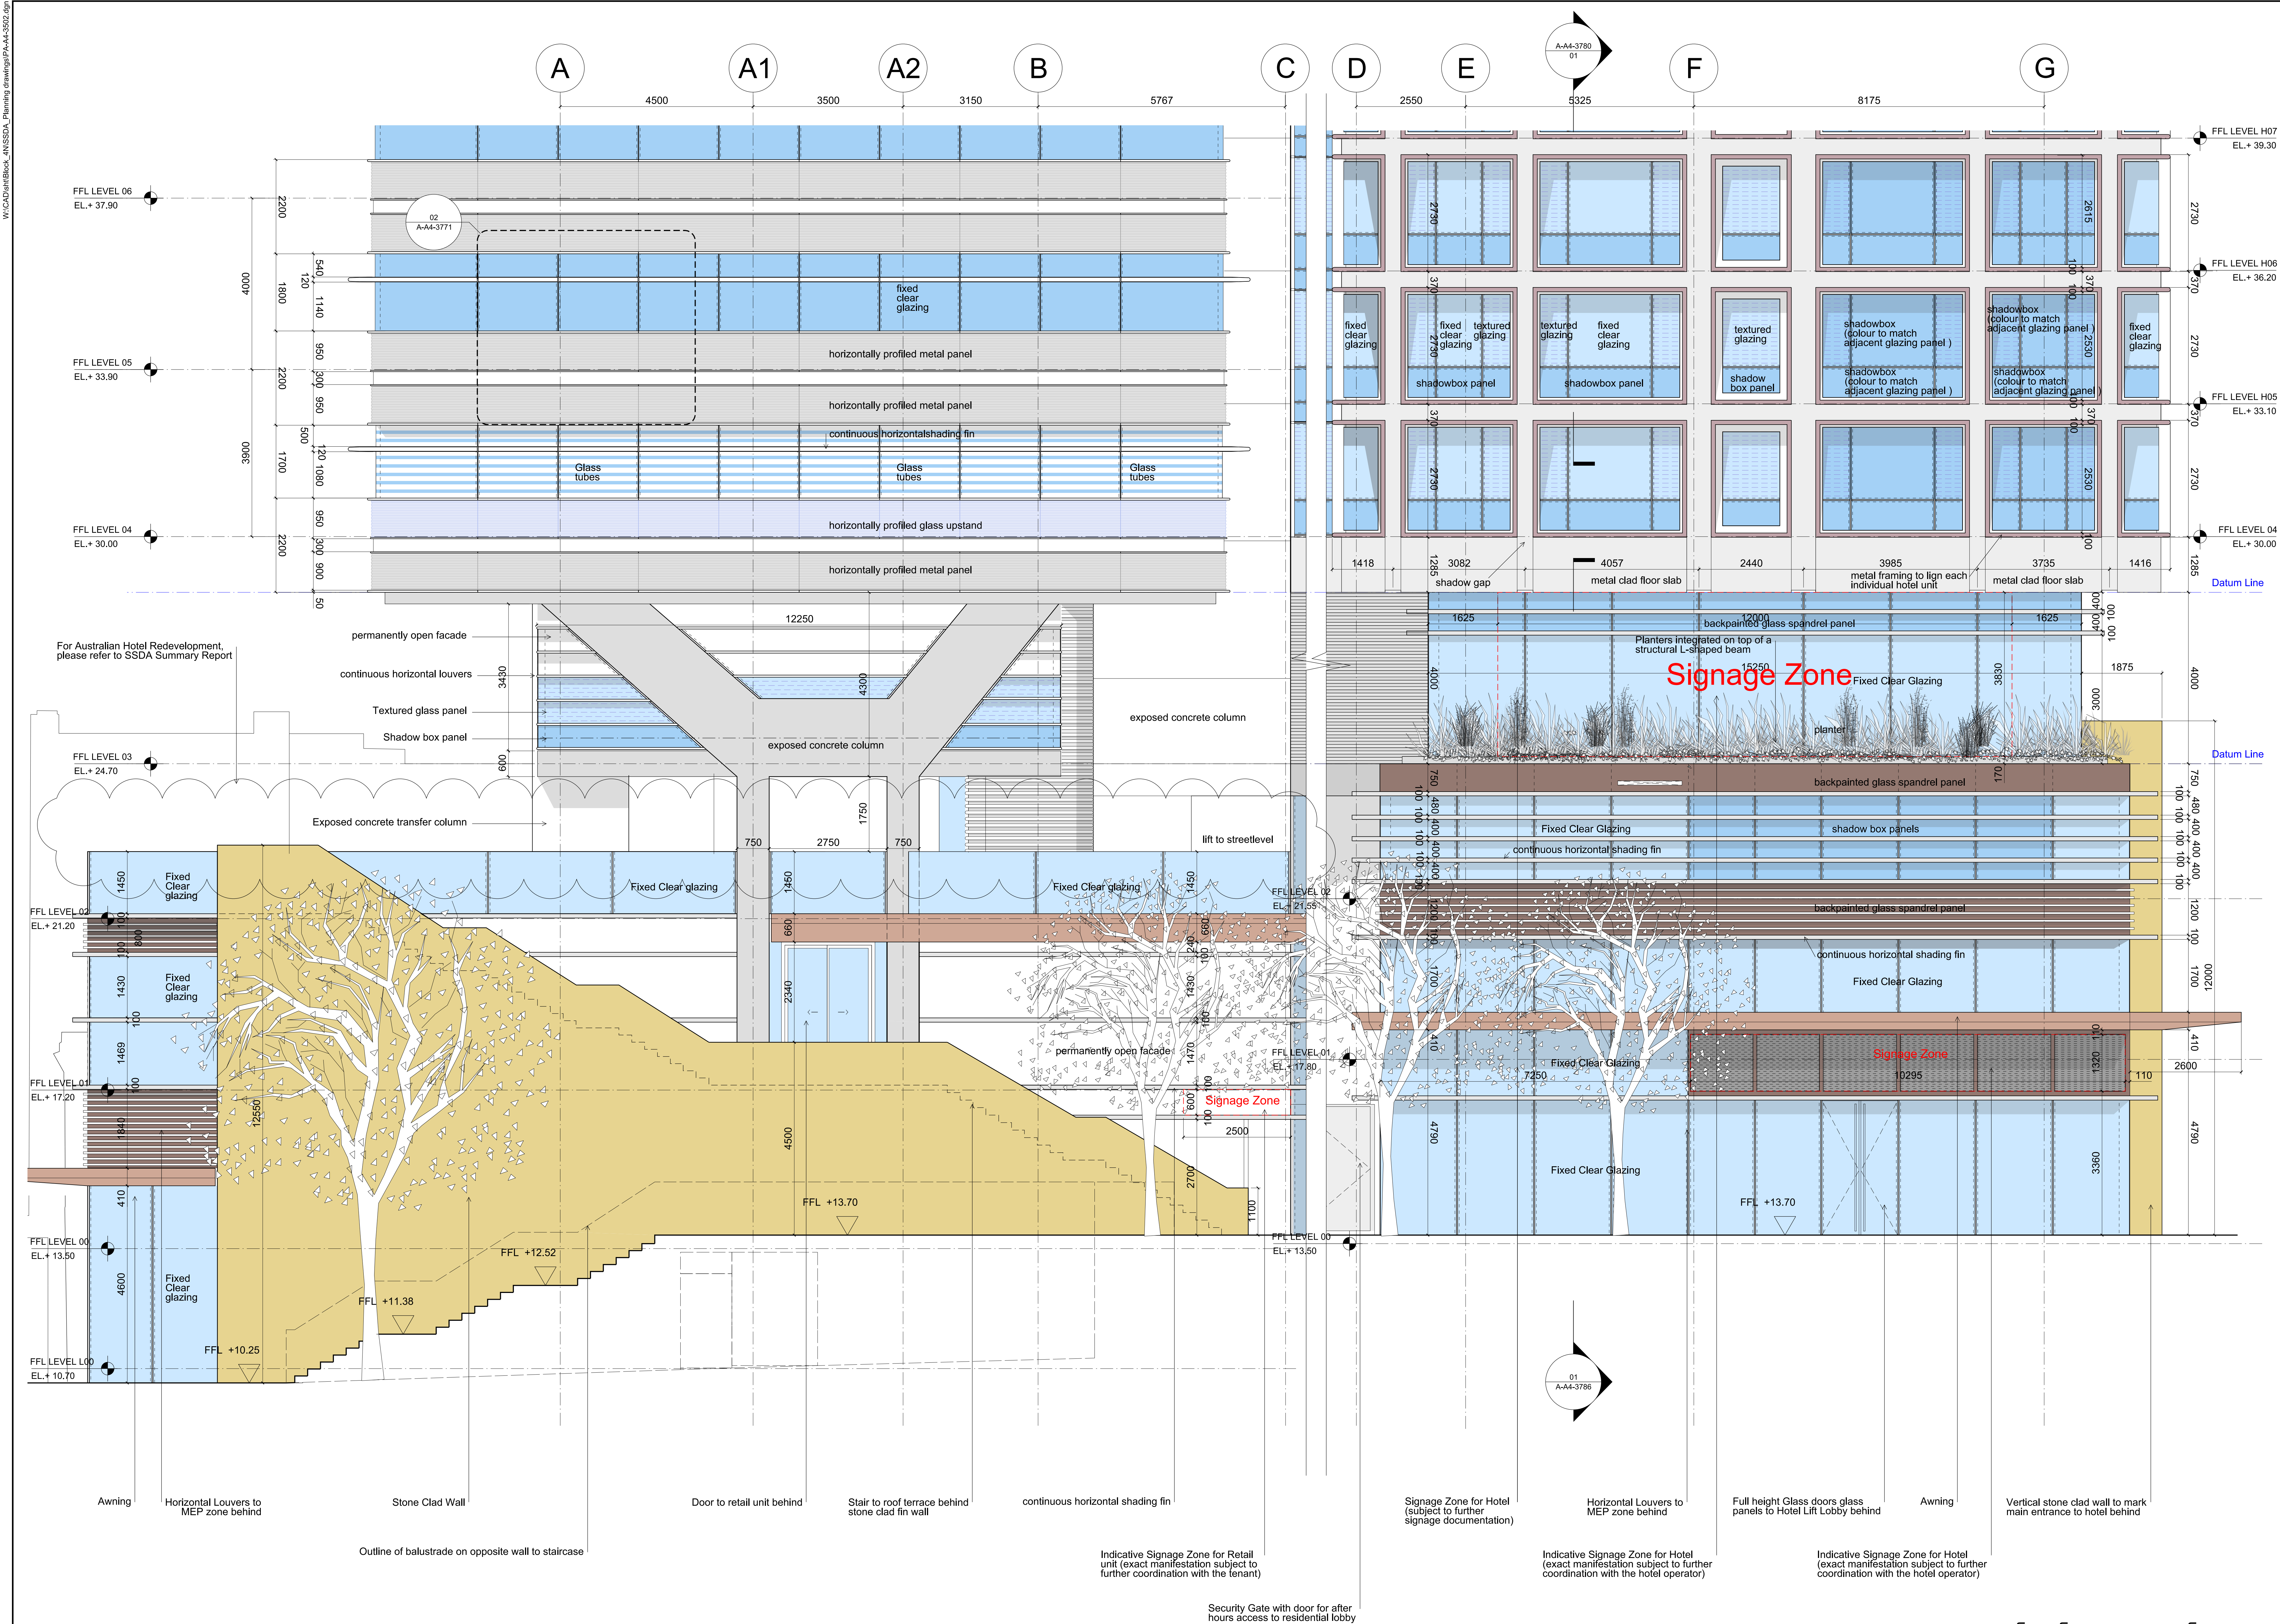


01 South Elevation - Tooth Lane

1:50

- General Notes
1. Do not scale drawings. Dimensions govern.
 2. All dimensions are in millimetres unless noted otherwise.
 3. All dimensions shall be verified on site before proceeding with the work.
 4. Foster + Partners shall be notified in writing of any discrepancies.
 5. Any areas indicated on this sheet are approximate and indicative only.

Rev.	Date	Reason For Issue	Chk
02	26/06/15	SSD APPLICATION GFA revision	RP
01	17/06/15	SSD APPLICATION revision	RP
00	15/10/14	SSD APPLICATION	RP

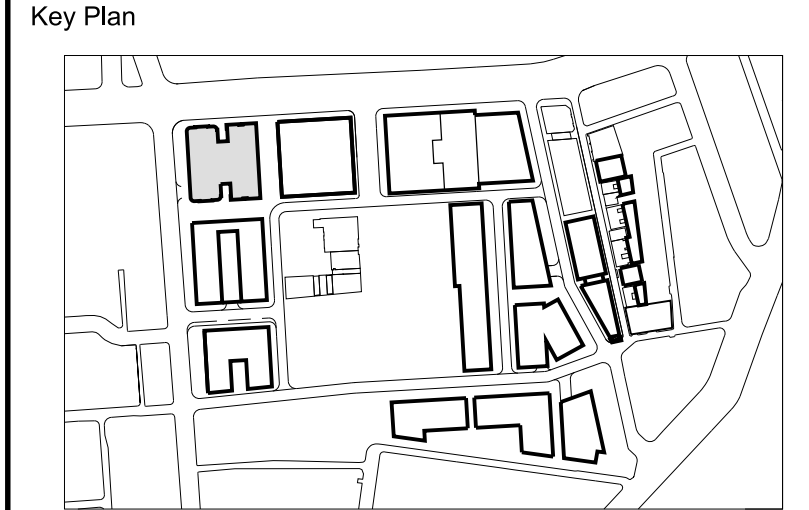

FRASERS PROPERTY

Project Frasers Broadway
20 - 102 Broadway Sydney NSW 2000

Client Frasers Broadway
L11, 488 Kent Street Sydney NSW 2000
T: 02 8823 8800 F: 02 8823 8801

Architect
Foster + Partners
Riverside, 22 Hester Road
London SW11 4AN
T +44 (0)20 7738 0455
F +44 (0)20 7738 1107


Local Collaborating Architect
PTW Architects
Level 17, 9 Castlereagh St
Sydney NSW 2000 Australia
T +61 (0)2 92325877
F +61 (0)2 9221 4139
www.ptw.com.au

Block 4N
Detailed South Elevation (03)
Tooth Lane

Project No.	Scale @ A0	Date	Drawn By
2094	1:50	15/10/14	LB
Number	Revision		
PA - A4 - 3502	02		


Please note; all elevations to be perceived as diagrams, for proposed colours and materiality of this facade please refer to visualisations PA-A4-3990-3992

W:\CAD\DrawBlock_A\SSDA_Planing drawings\PA-A4-3505.dgn

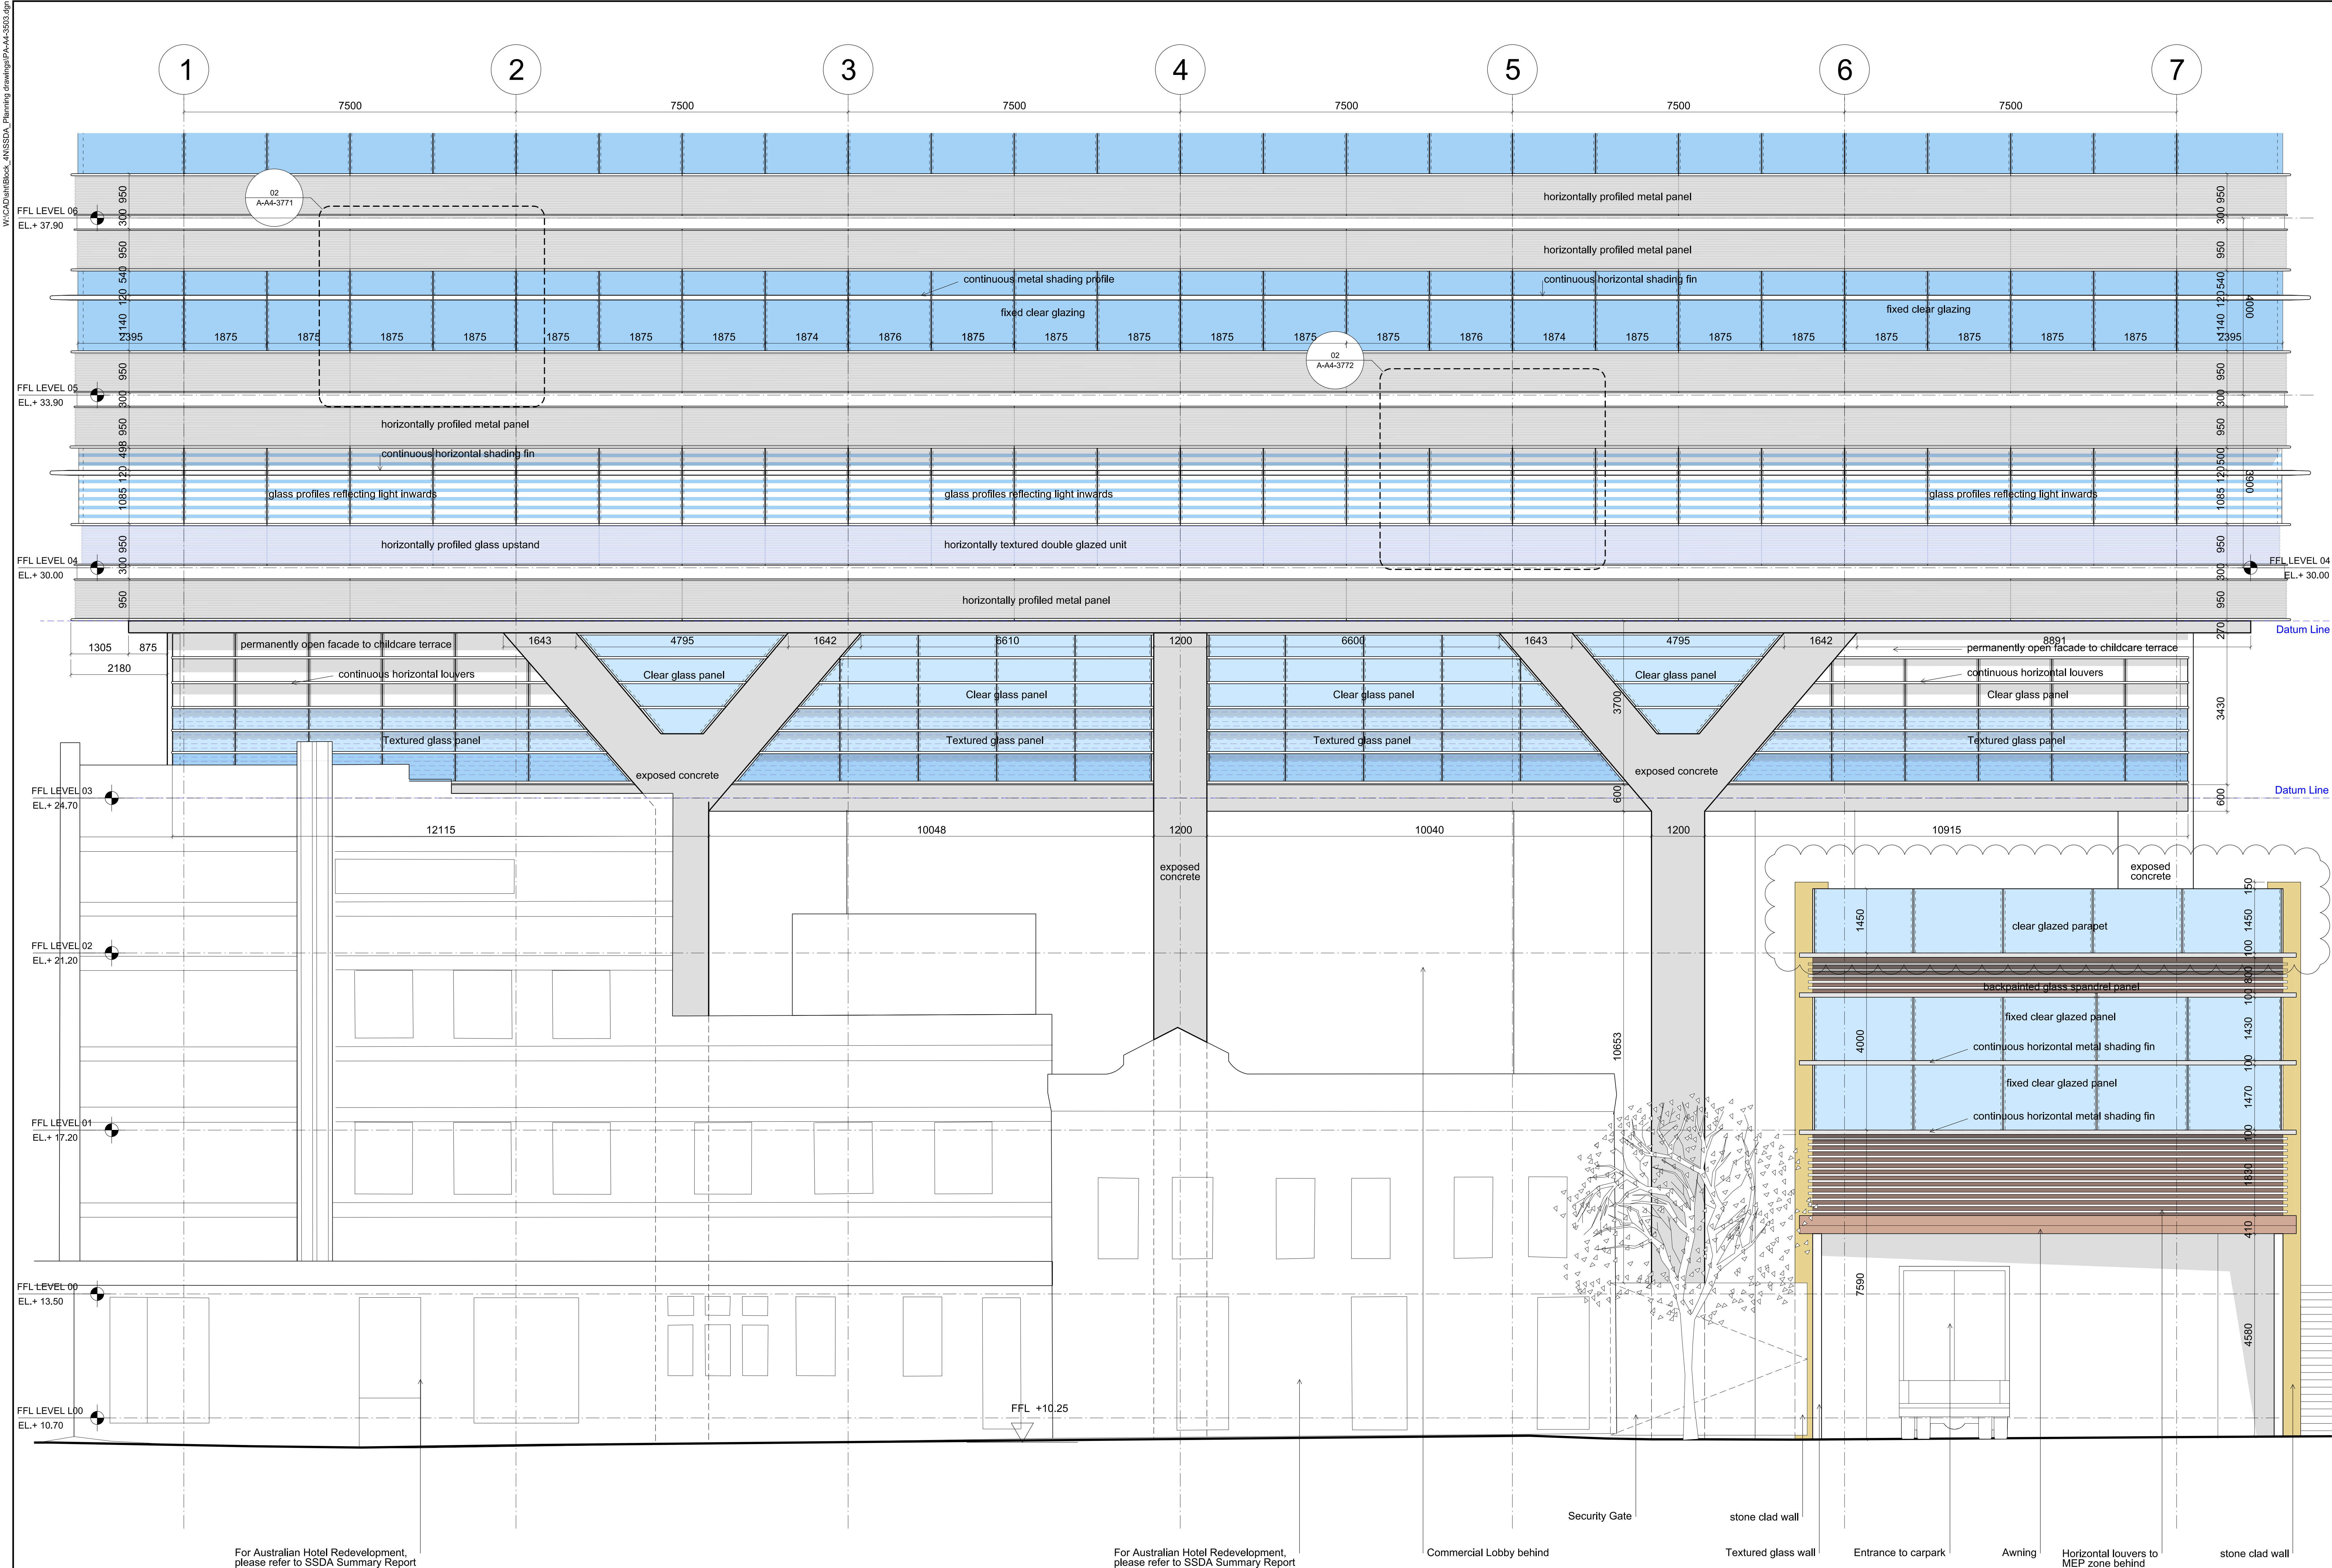

- General Notes
1. Do not scale drawings. Dimensions govern.
 2. All dimensions are in millimetres unless noted otherwise.
 3. All dimensions shall be verified on site before proceeding with the work.
 4. Foster + Partners shall be notified in writing of any discrepancies.
 5. Any areas indicated on this sheet are approximate and indicative only.

Rev.	Date	Reason For Issue	Chk
02	26/06/15	SSD APPLICATION GFA revision	RP
01	17/06/15	SSD APPLICATION revision	RP
00	15/10/14	SSD APPLICATION	RP

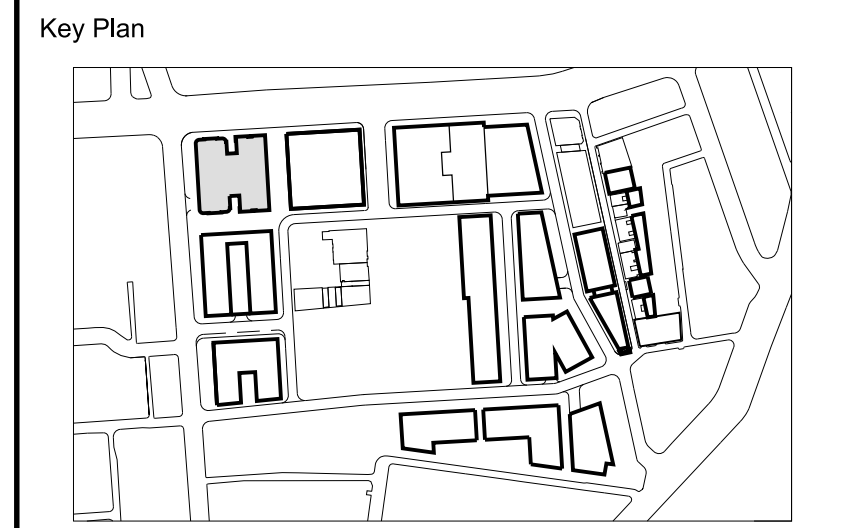

FRASERS PROPERTY

Project Frasers Broadway
20 - 102 Broadway Sydney NSW 2000

Client Frasers Broadway
L11, 488 Kent Street Sydney NSW 2000
T: 02 8823 8800 F: 02 8823 8801

Architect

Foster + Partners

Riverside, 22 Hester Road
London SW11 4AN
T +44 (0)20 7738 0455
F +44 (0)20 7738 1107


Local Collaborating Architect

PTW Architects


Level 17, 9 Castlereagh St
Sydney NSW 2000 Australia
T +61 (0)2 92325877
F +61 (0)2 9221 4139
www.ptw.com.au

Block 4N
Detailed West Elevation (04)
Abercrombie

Project No. 2094	Scale @ A0 1:50	Date 15/10/14	Drawn By LB
Number PA - A4 - 3503	Revision 02		

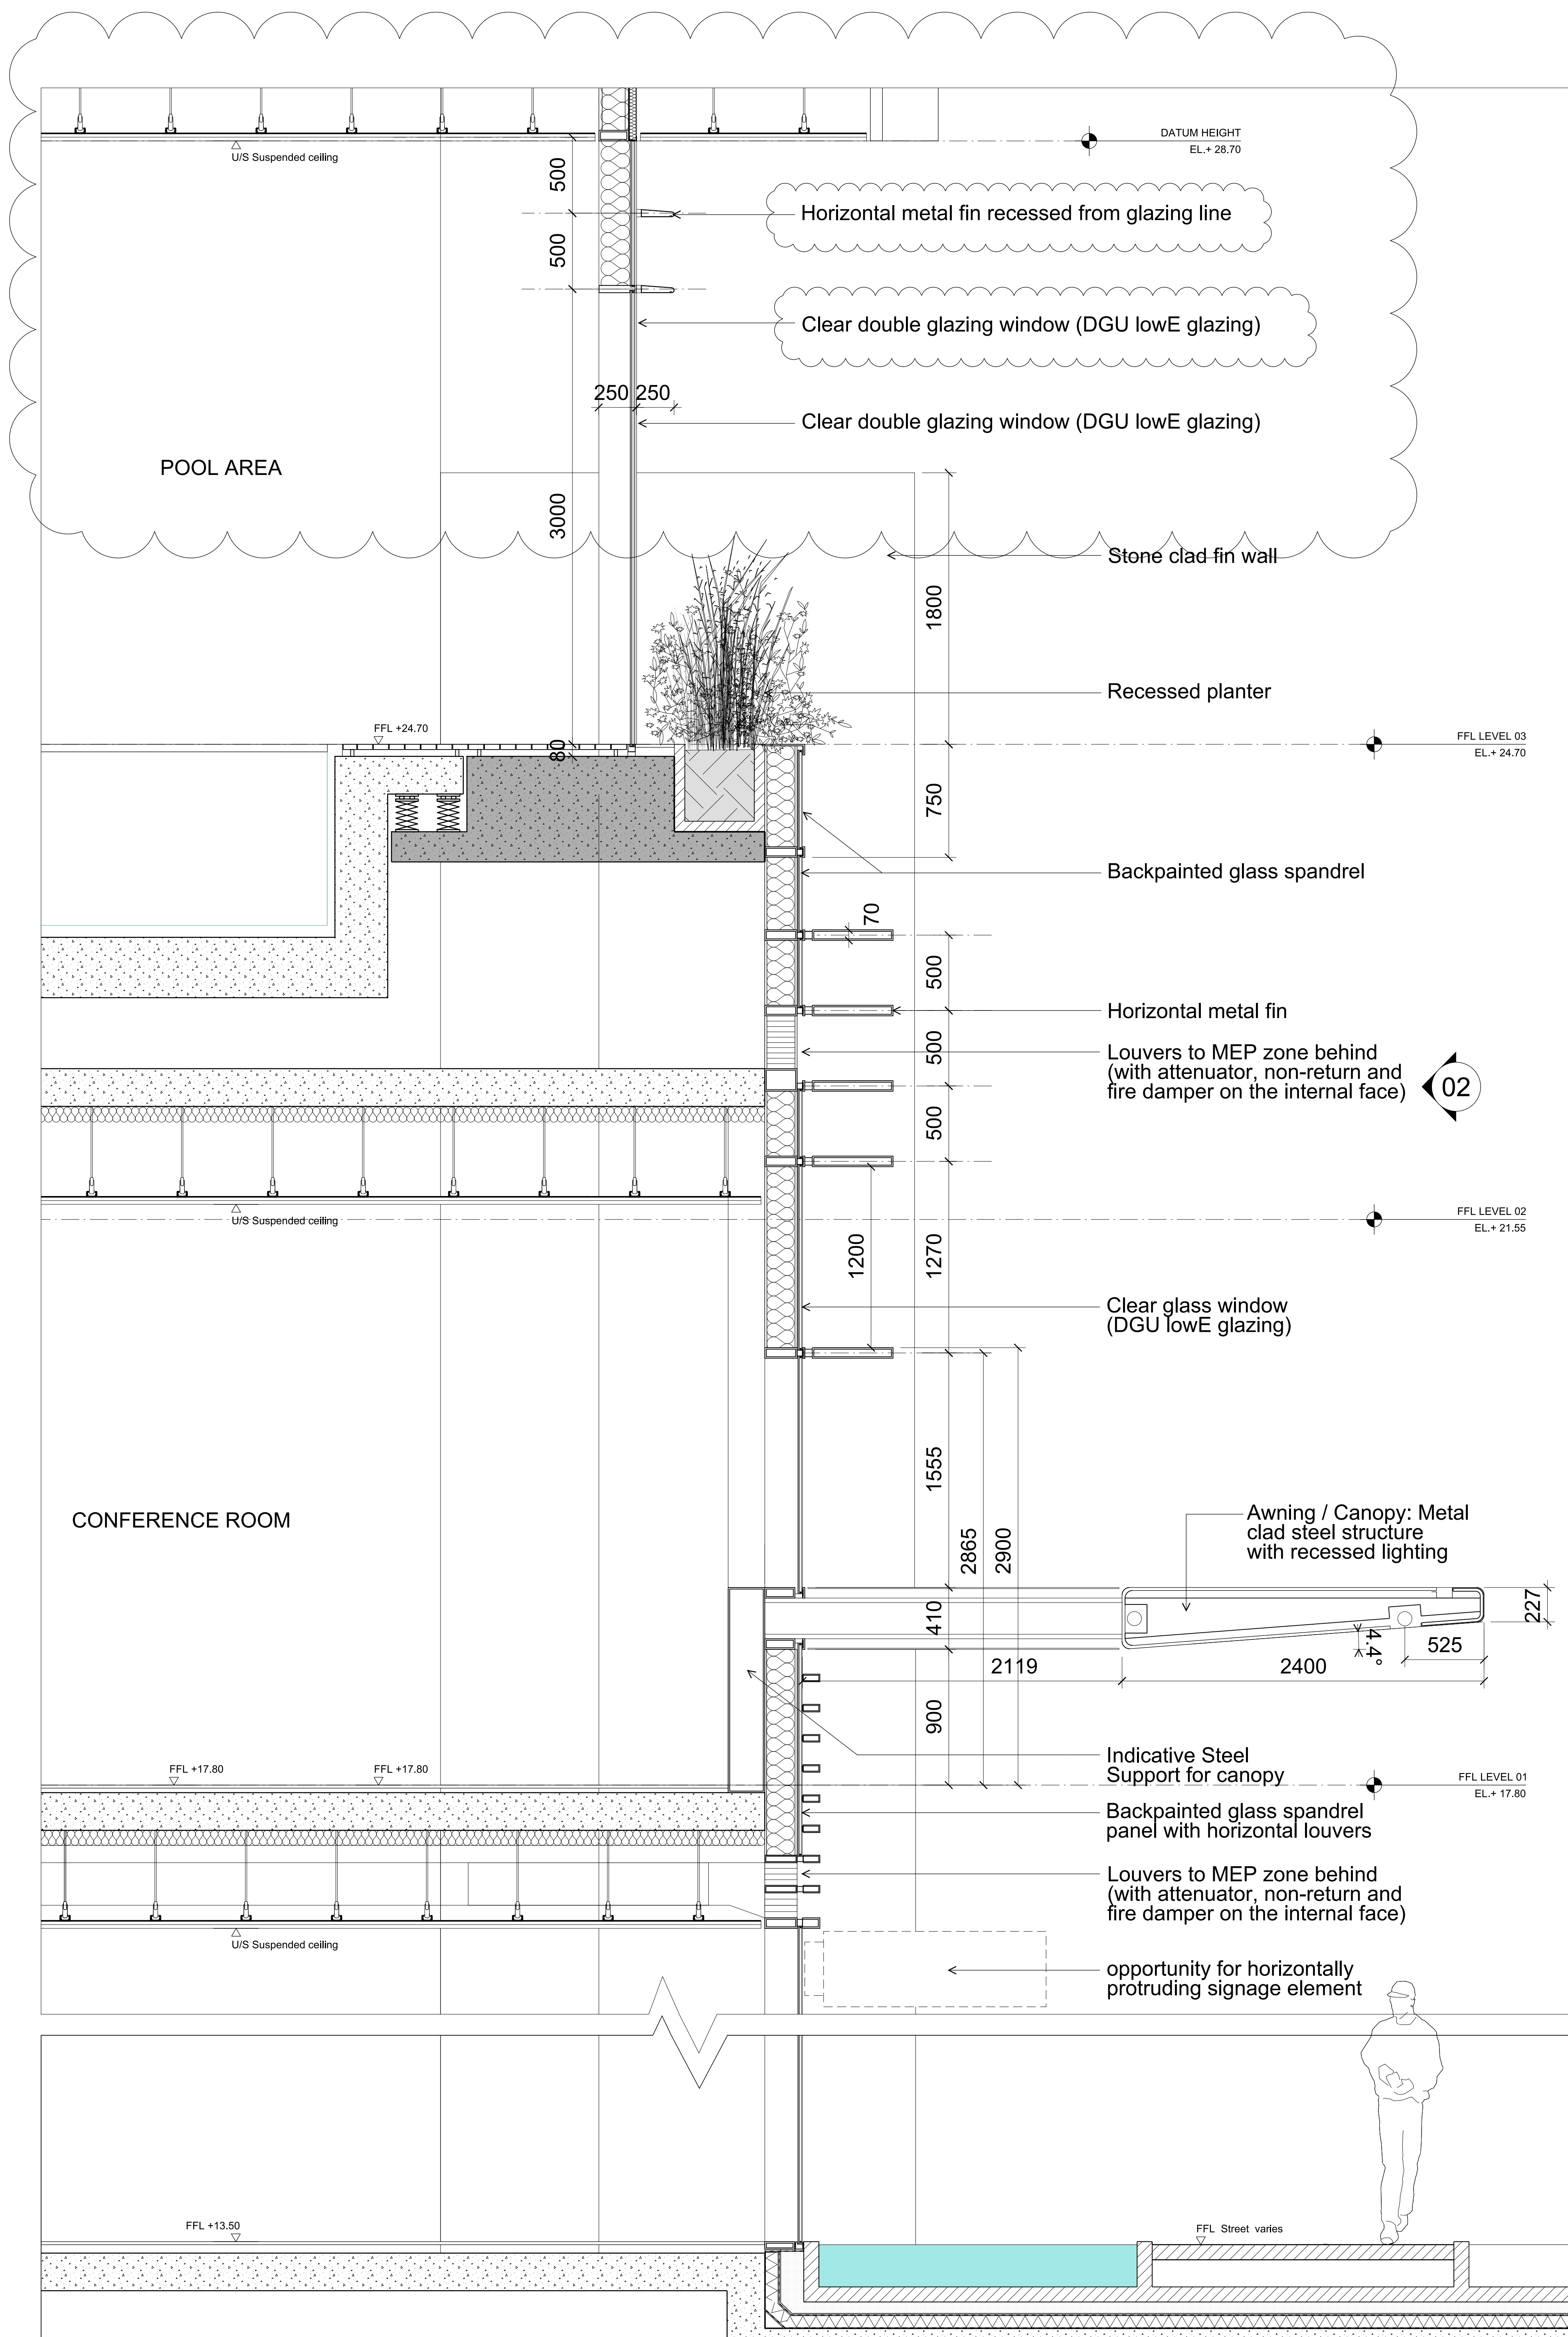

01 Typical Podium Facade - Section
1:20

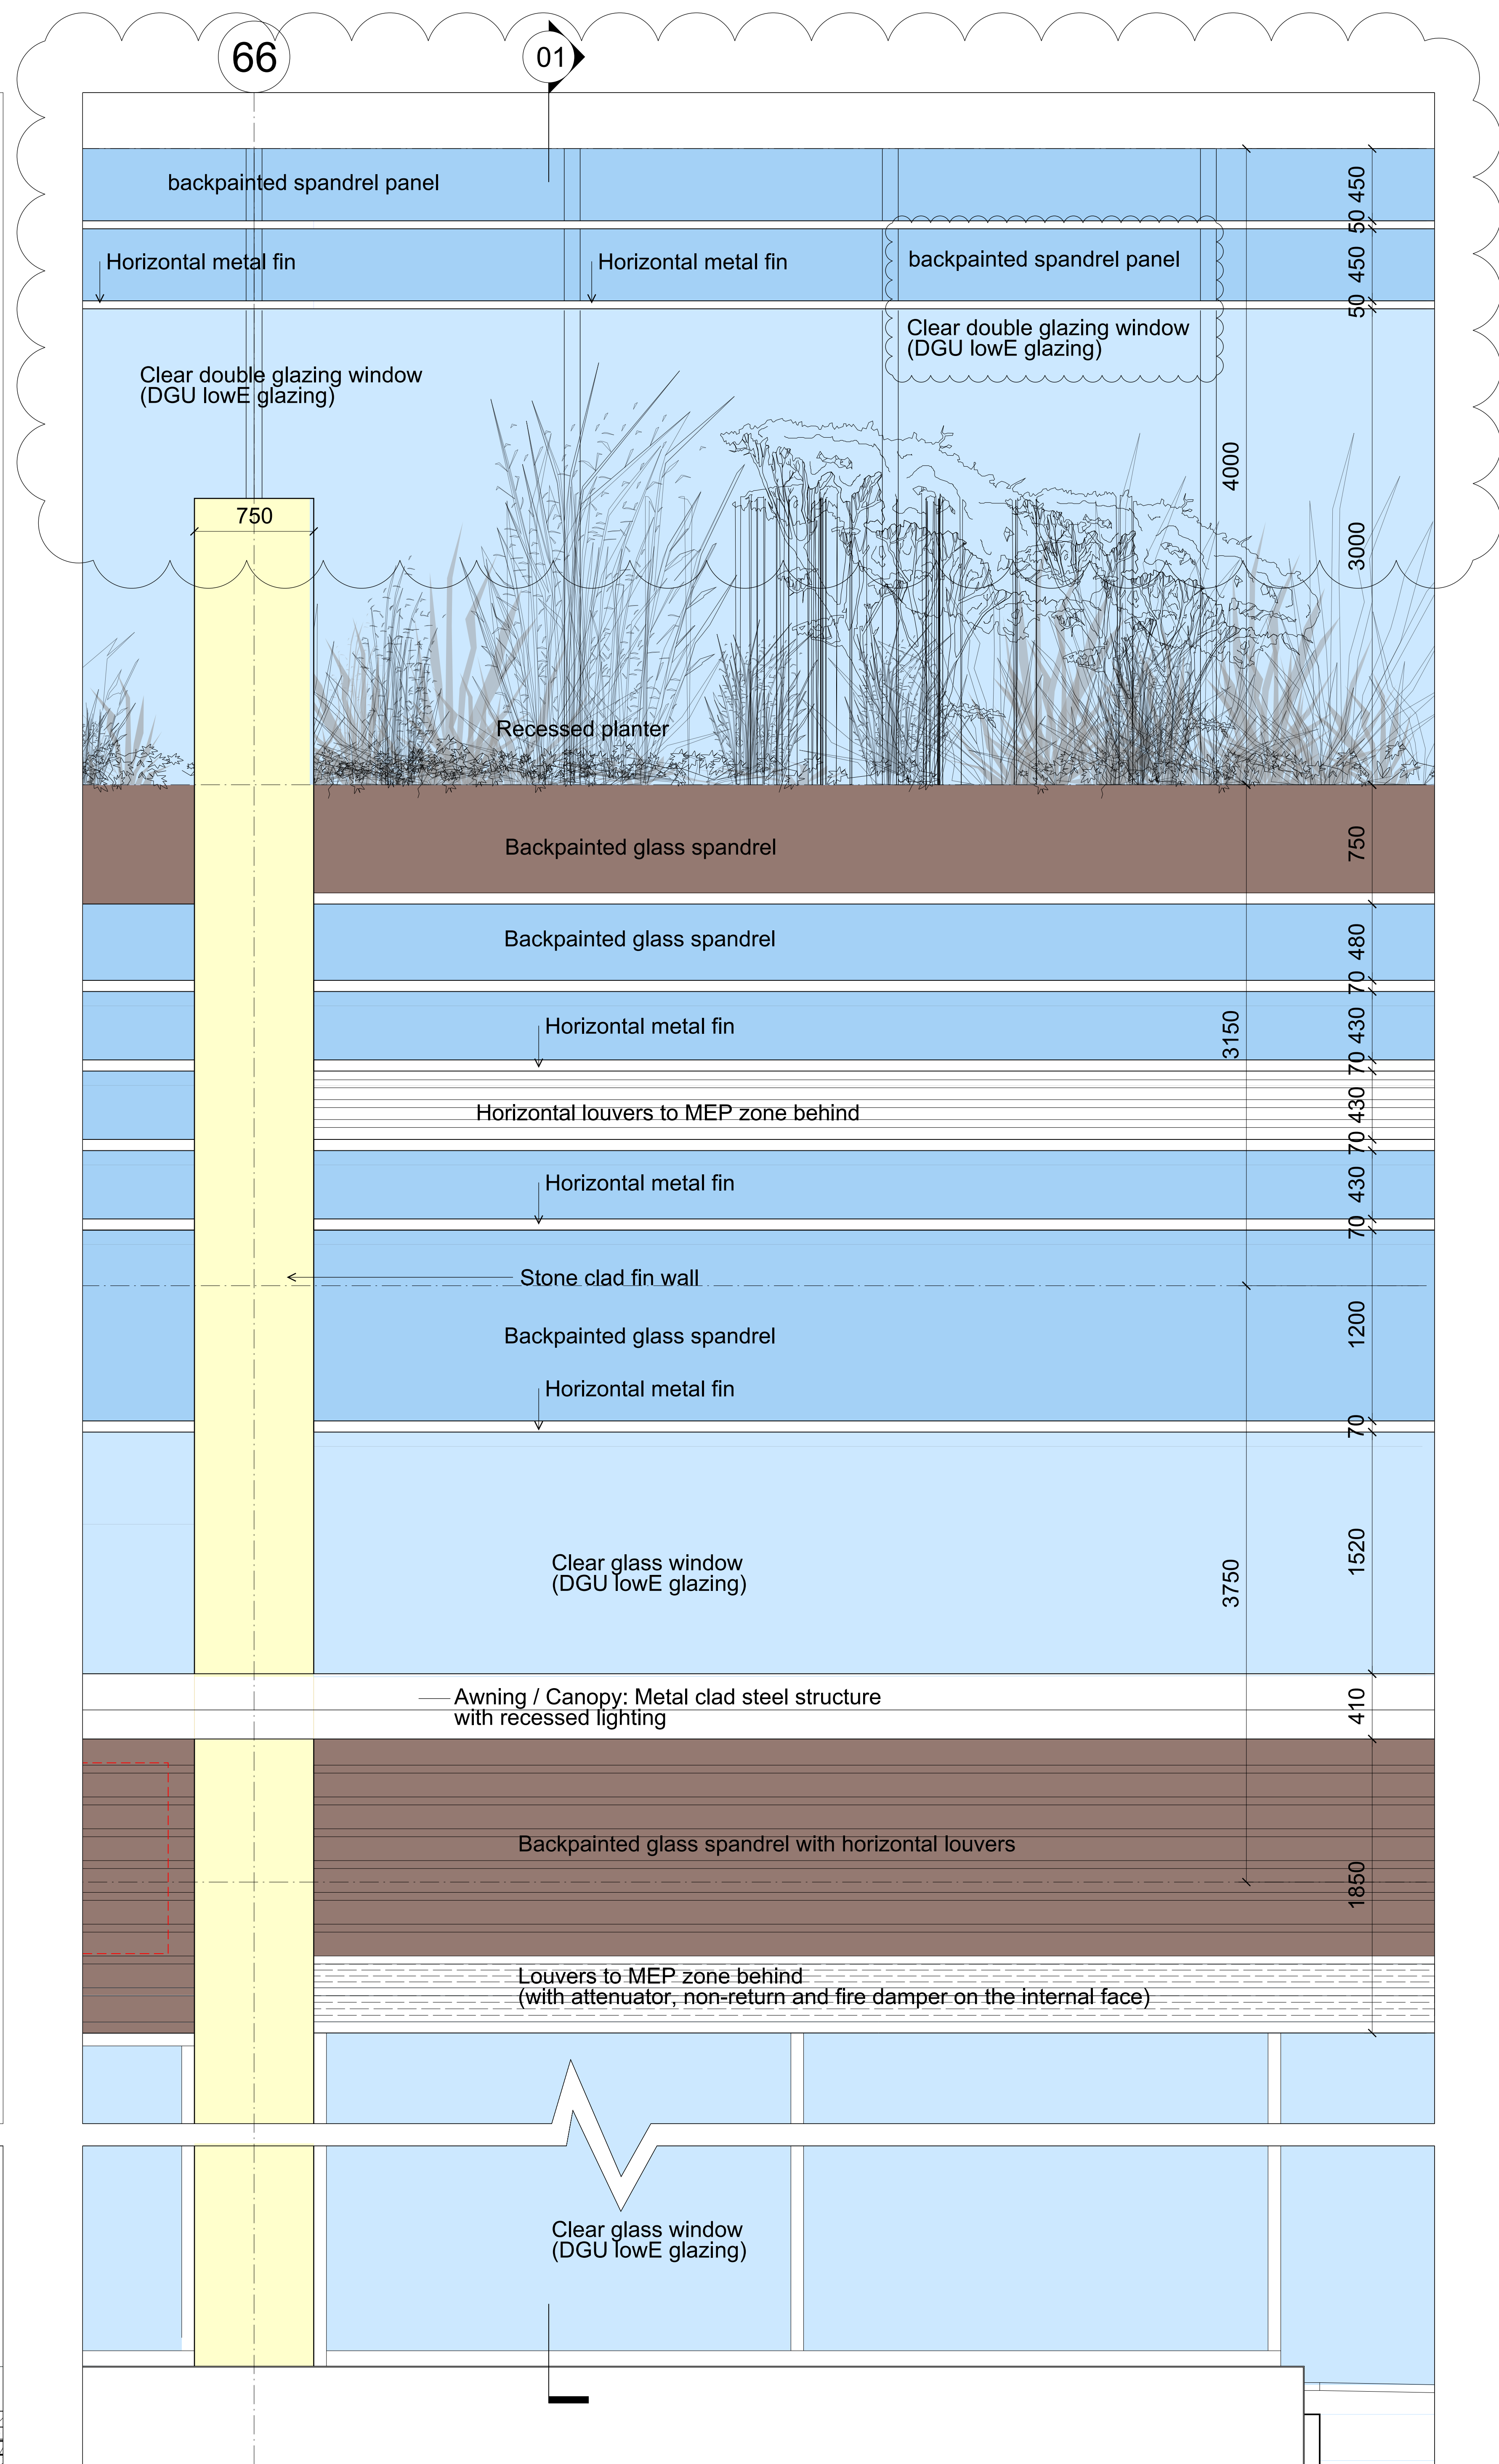


02 Typical Podium Facade - Elevation
1:20

Please note; all elevations to be perceived as diagrams, for proposed colours and materiality of this facade please refer to visualisations PA-A4-3990-3992

- General Notes
1. Do not scale drawings. Dimensions govern.
 2. All dimensions are in millimetres unless noted otherwise.
 3. All dimensions shall be verified on site before proceeding with the work.
 4. Foster + Partners shall be notified in writing of any discrepancies.
 5. Any areas indicated on this sheet are approximate and indicative only.

Rev.	Date	Reason For	Issue	Chk
01	26/06/15	SSD APPLICATION GFA revision		RP
00	15/10/14	SSD APPLICATION		RP

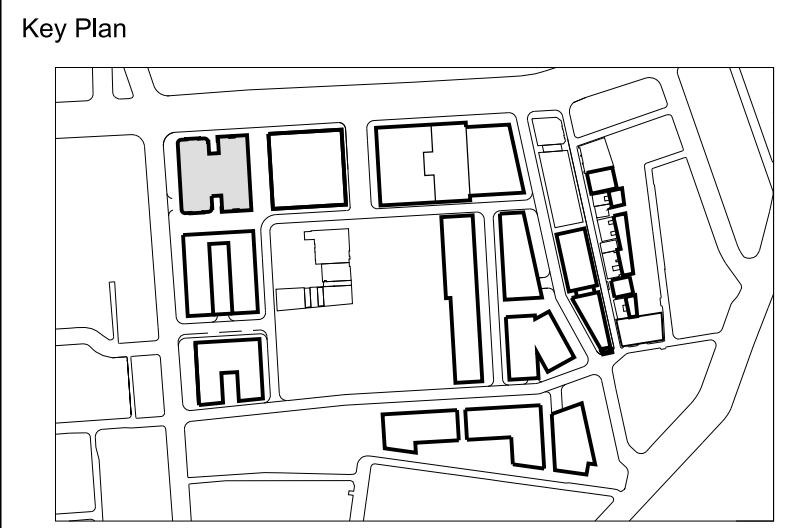

FRASERS PROPERTY

Project Frasers Broadway
20 - 102 Broadway Sydney NSW 2000
Client Frasers Broadway
L11, 488 Kent Street Sydney NSW 2000
T: 02 8823 8800 F: 02 8823 8801

Foster + Partners

Riverside, 22 Hester Road
London SW11 4AN
T +44 (0)20 7738 0455
F +44 (0)20 7738 1107

Local Collaborating Architect

PTW Architects

Level 17, 9 Castlereagh St
Sydney NSW 2000 Australia
T +61 (0)2 92325877
F +61 (0)2 9221 4139
www.ptw.com.au

Block 4N
External Wall System
Typical Podium Facade
Lobby & Pool

Project No.	Scale @ A0	Date	Drawn By
2094	1:20	15/09/14	LB
Number			Revision
PA-A4-3785			01